


PLANT LIST - LANDSCAPE WORKS									
DECIDUOUS TREES									
KEY	QTY	BOT. NAME	COM. NAME	CAL.	HT.	ROOT	SPACING	REMARKS	
GT	1	Gleditsia triacanthos var. inermis 'Street Keeper'	Street Keeper Honeylocust	60mm		W.B.	As Shown	Full crown	
TC	4	Tilia cordata 'Summer Sprite'	Summer Sprite Linden	60mm		W.B.	As Shown	Full crown	
TOTAL	5								
SHRUBS									
KEY	QTY	BOT. NAME	COM. NAME	CAL.	HT.	ROOT	SPACING	REMARKS	
AC	2	Amelanchier canadensis	Serviceberry/Shadblow		200cm	W.B.		Clump form	
AM	14	Aronia melanocarpa	Black Chokecherry			2 gal. pot			
HP	5	Hypericum prolificum	Shrubby St. John's Wort		40cm	3 gal. pot			
PM	4	Pinus mugo 'Slowmound'	Slowmound Mugo Pine		30cm	3 gal. pot			
PFA	24	Potentilla fruticosa 'Abbottswood'	Abbottswood Cinquefoil		40cm	3 gal. pot			
PFF	8	Potentilla fruticosa 'Farren'	Golddrop Cinquefoil		40cm	3 gal. pot			
PFJ	6	Potentilla fruticosa 'Jackman'	Jackman Cinquefoil		40cm	3 gal. pot			
PPF	12	Potentilla fruticosa 'Pink Beauty'	Pink Beauty Cinquefoil		40cm	3 gal. pot			
SJA	10	Spiraea japonica 'Anthony Waterer'	Anthony Waterer Spiraea			2 gal. pot			
SJF	9	Spiraea japonica 'Flaming Mound'	Flaming Mound Spiraea			2 gal. pot			
SJG	8	Spiraea japonica 'Goldflame'	Goldflame Spiraea			2 gal. pot			
SM	4	Syringa meyeri 'Paliban'	Dwarf Korean Lilac		50cm	3 gal. pot			
TOTAL	106								
GRASSES									
KEY	QTY	BOT. NAME	COM. NAME	CAL.	HT.	ROOT	SPACING	REMARKS	
CA	131	Calamagrostis acutiflora 'Karl Foerster'	Feather Reed Grass			1 gal. pot			
TOTAL	131								
PERENNIALS AND ANNUALS									
KEY	QTY	BOT. NAME	COM. NAME	CAL.	HT.	ROOT	SPACING	REMARKS	
HR	35	Hemerocallis 'Ruby Stella'	Ruby Stella Daylily			1 gal. pot			
HS	56	Hemerocallis 'Stella Supreme'	Stella Supreme Daylily			1 gal. pot			
TOTAL	91								
SUBSTITUTIONS TO BE APPROVED BY LANDSCAPE ARCHITECT IN WRITING									

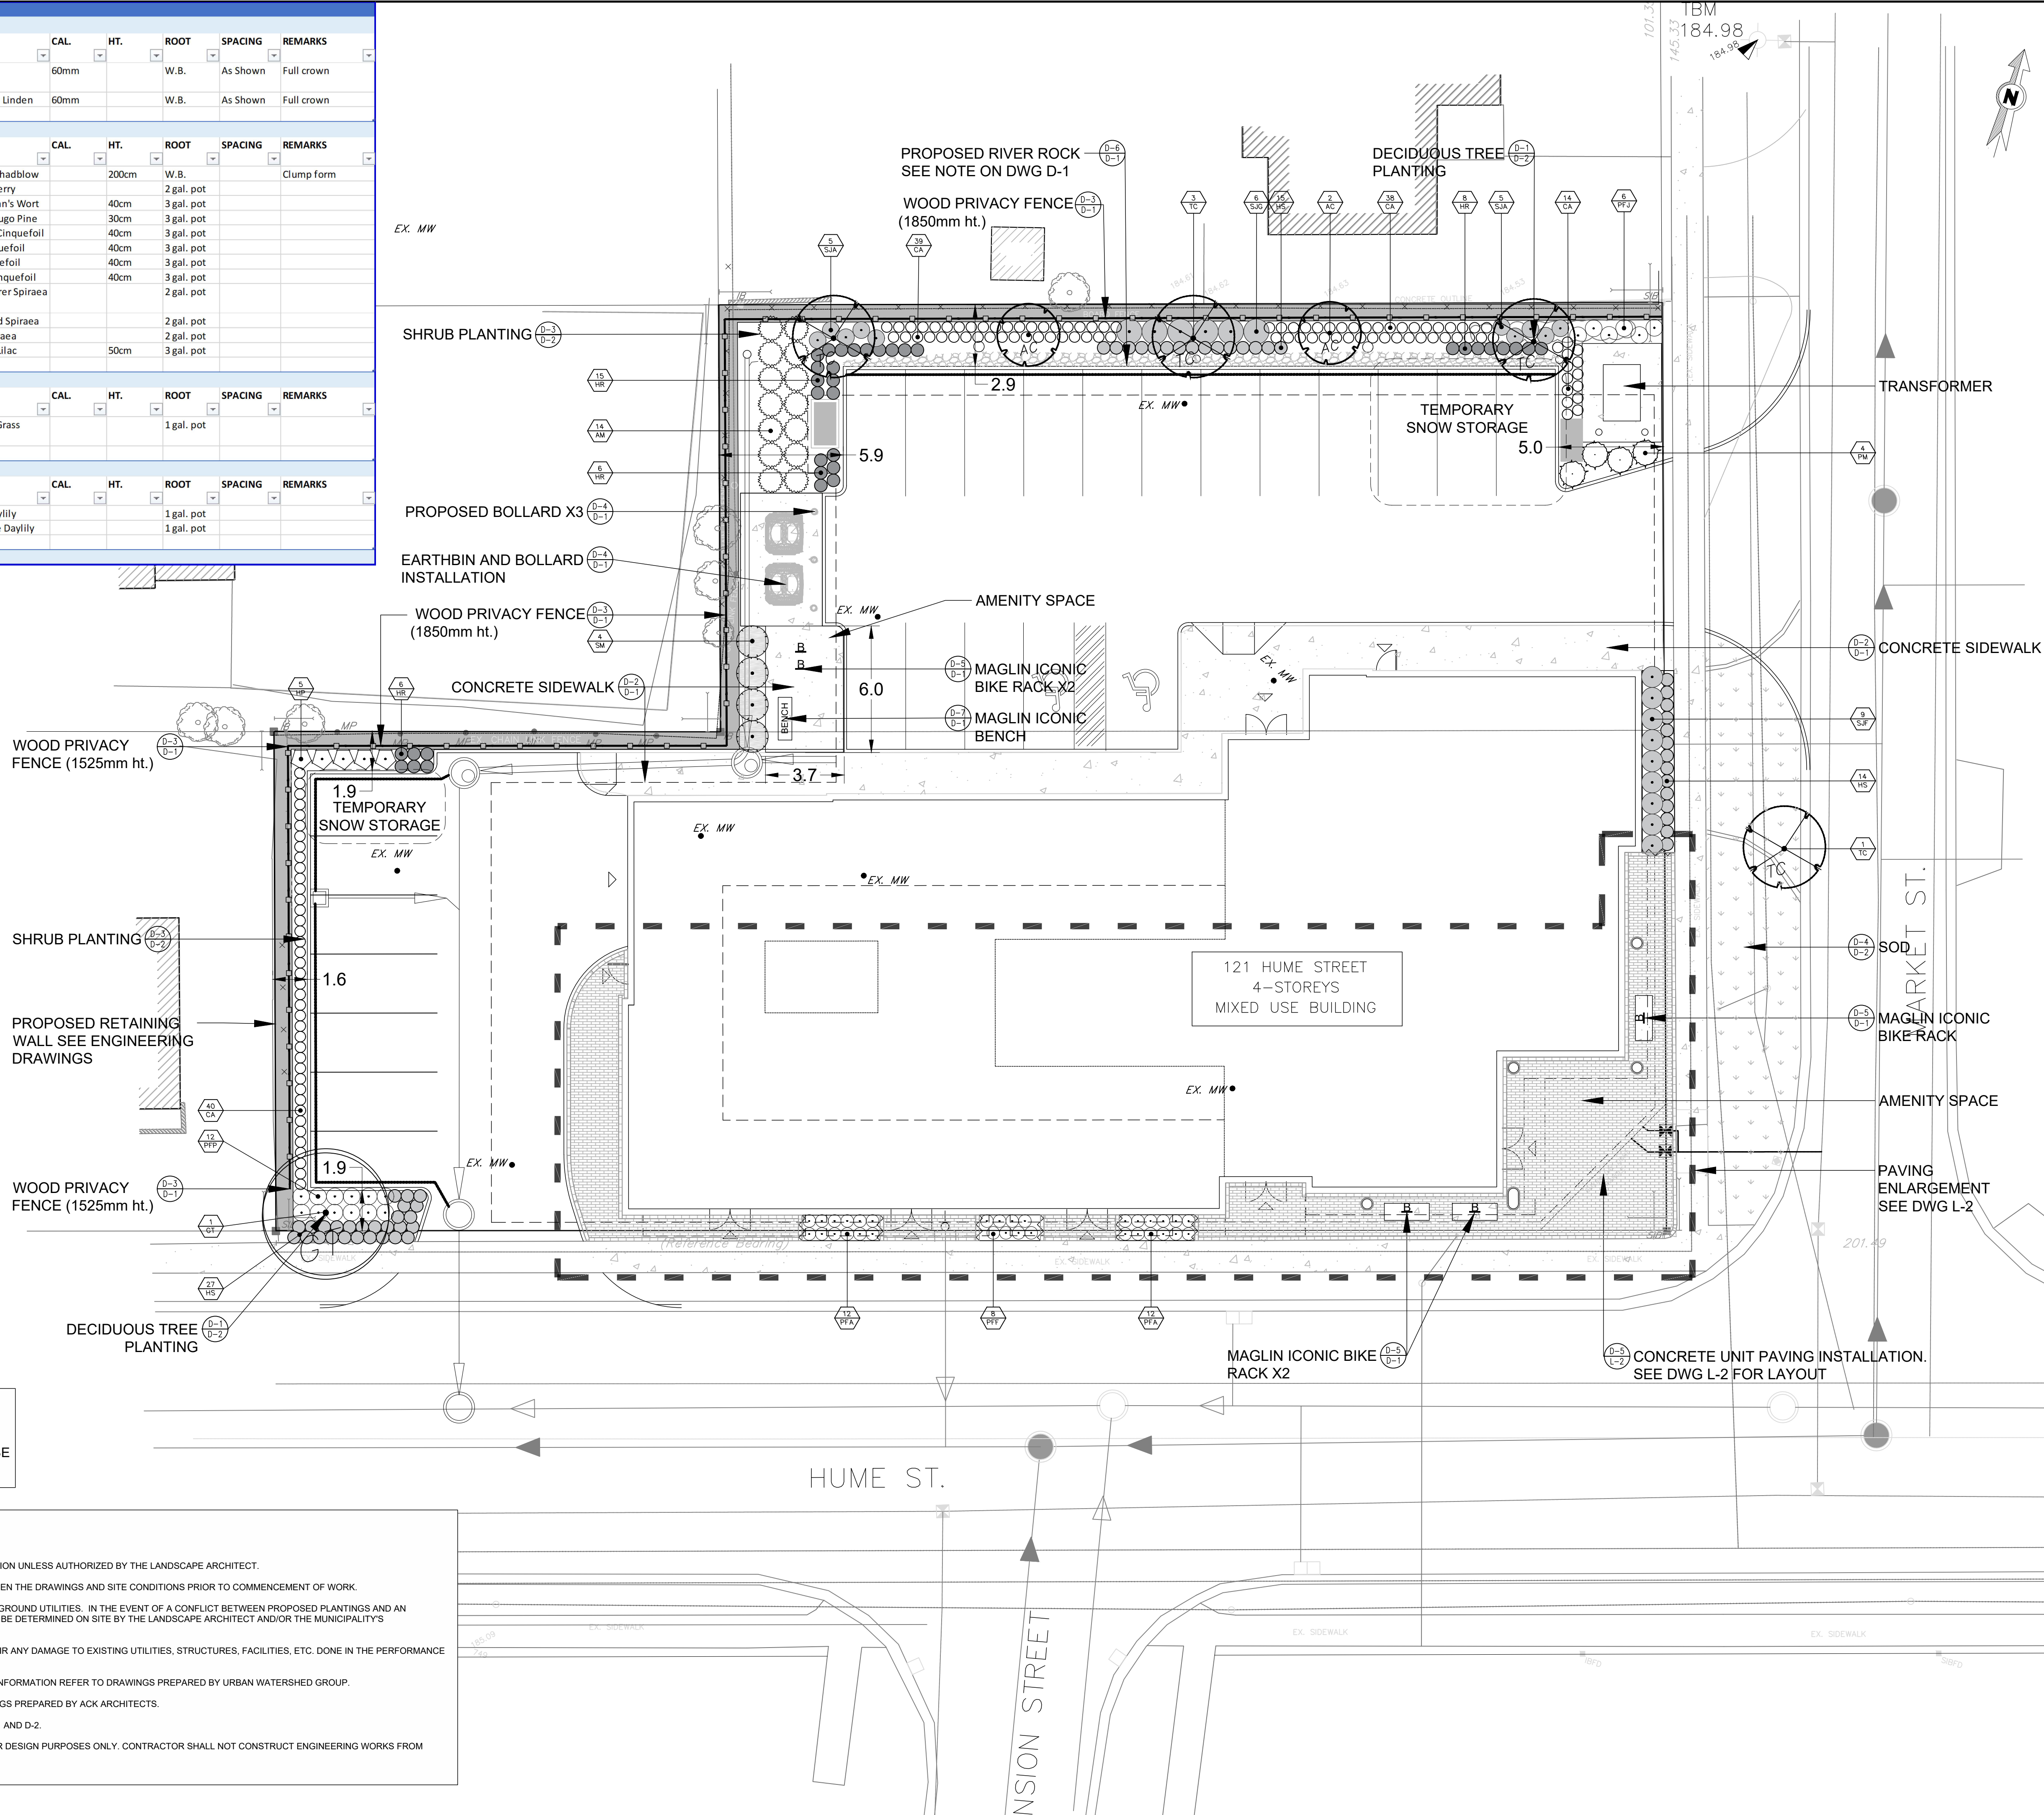

NOTE: FENCING

1. WHERE FENCE IS LOCATED ON TOP OF RETAINING WALL, POST ATTACHMENT TO BE DESIGNED BY STRUCTURAL ENGINEER.

- GENERAL DRAWINGS NOTES:
- LANDSCAPE DRAWINGS ARE NOT TO BE USED FOR CONSTRUCTION UNLESS AUTHORIZED BY THE LANDSCAPE ARCHITECT.
 - THE CONTRACTOR SHALL REPORT ANY DISCREPANCIES BETWEEN THE DRAWINGS AND SITE CONDITIONS PRIOR TO COMMENCEMENT OF WORK.
 - THE CONTRACTOR IS RESPONSIBLE FOR LOCATING ALL UNDERGROUND UTILITIES. IN THE EVENT OF A CONFLICT BETWEEN PROPOSED PLANTINGS AND AN UNDERGROUND SERVICE, THE LOCATION OF PLANTINGS SHALL BE DETERMINED ON SITE BY THE LANDSCAPE ARCHITECT AND/OR THE MUNICIPALITY'S REPRESENTATIVE.
 - THE CONTRACTOR SHALL, AT HIS OR HER OWN EXPENSE, REPAIR ANY DAMAGE TO EXISTING UTILITIES, STRUCTURES, FACILITIES, ETC. DONE IN THE PERFORMANCE OF WORK.
 - FOR GRADING, STORM WATER MANAGEMENT, AND SERVICING INFORMATION REFER TO DRAWINGS PREPARED BY URBAN WATERSHED GROUP.
 - FOR SITE PLAN AND ARCHITECTURAL PLANS REFER TO DRAWINGS PREPARED BY ACK ARCHITECTS.
 - FOR LANDSCAPE DETAILS AND NOTES REFER TO DRAWINGS D-1 AND D-2.
 - LANDSCAPE DRAWINGS SHOW ENGINEERING INFORMATION FOR DESIGN PURPOSES ONLY. CONTRACTOR SHALL NOT CONSTRUCT ENGINEERING WORKS FROM THESE DRAWINGS.



- LEGEND/ NOTES:
- EXISTING TREE TO BE RETAINED
 - PROPOSED SMALL DECIDUOUS TREE
 - PROPOSED SHRUB
 - PROPOSED PERENNIALS/GRASSES
 - PROPOSED BIKE RACK
 - PROPOSED BENCH
 - PROPOSED BOLLARD
 - PROPOSED SOD
 - PROPOSED RIVER ROCK
 - PROPOSED DECORATIVE PAVING WITH SOLDIER COURSE
 - PROPOSED PRIVACY FENCE
 - PROPOSED EDGE RESTRAINT



BENCHMARK(s):

COPYRIGHT:

THE DESIGNS, DRAWINGS, AND SPECIFICATIONS, AS INSTRUMENTS OF SERVICE, ARE THE PROPERTY OF GREENLAND INTERNATIONAL CONSULTING LTD. (GICL) ANY USE OR PUBLICATION, IN WHOLE OR IN PART, BY ANY METHOD, SHALL BE PROHIBITED, EXCEPT BY WRITTEN PERMISSION OF GICL. ANY VISUAL CONTACT WITH THE DOCUMENTS HEREIN, IN WHOLE OR IN PART, CONSTITUTES PRIMA FACIE EVIDENCE OF THESE RESTRICTIONS.

©2010 GICL

CONSULTANT STAMP:

NO.	REVISION	DATE	APPROVED
6	ISSUED FOR SECOND SUBMISSION	20-12-21	REF
5	ISSUED FOR COORDINATION	20-12-15	REF
4	ISSUED FOR SUBMISSION	20-07-02	AJP
3	ISSUED FOR COORDINATION	20-06-25	RF
2	ISSUED FOR PRE-CONSULTATION SUBMISSION	19-12-20	RF
1	BASE SETUP	19-11-14	RF

PROJECT:

MIXED USE DEVELOPMENT

121 HUME STREET, COLLINGWOOD

DRAWING TITLE:

LANDSCAPE PLAN





LANDSCAPE ARCHITECTURE

GREENLAND INTERNATIONAL CONSULTING LTD.
120 HUME ST., COLLINGWOOD, ON L9Y 1V5
PHONE: (705) 444-8805 FAX: (705) 444-8482


SCALE:	1:150	PROJECT NUMBER:	3979-G-19
DESIGN: A.J.P.	CHECK: A.J.P.	DRAWING NUMBER:	L-1
DRAWN: R.E.F.	DATE: 19-12-05		

seville

seville

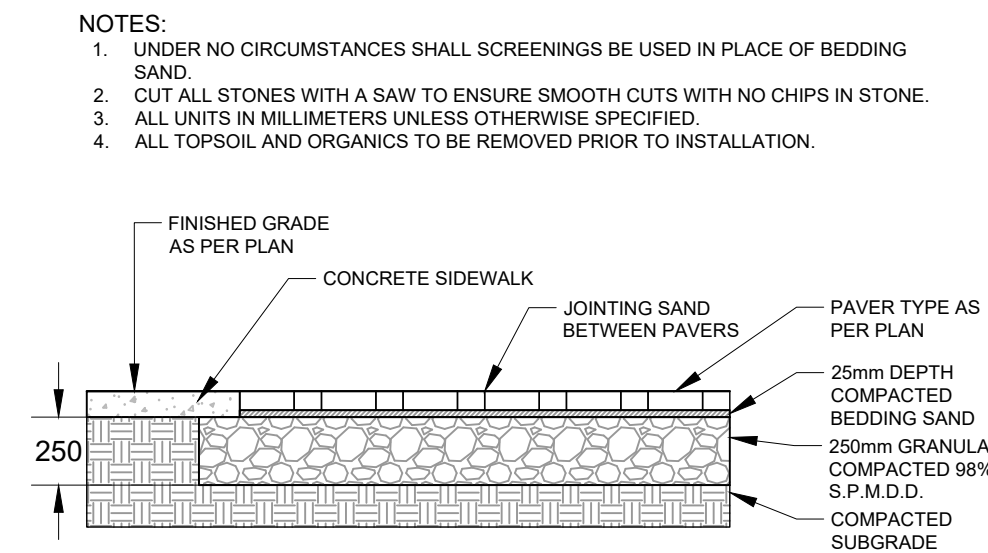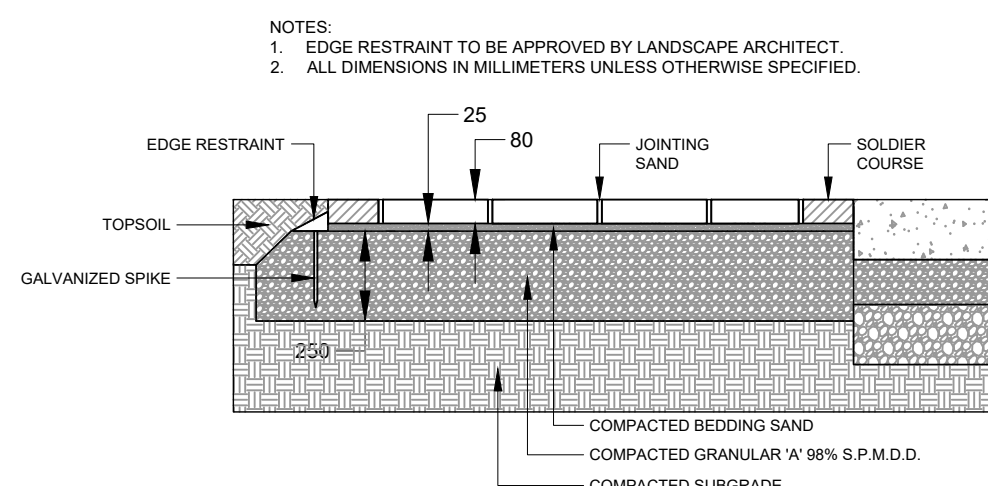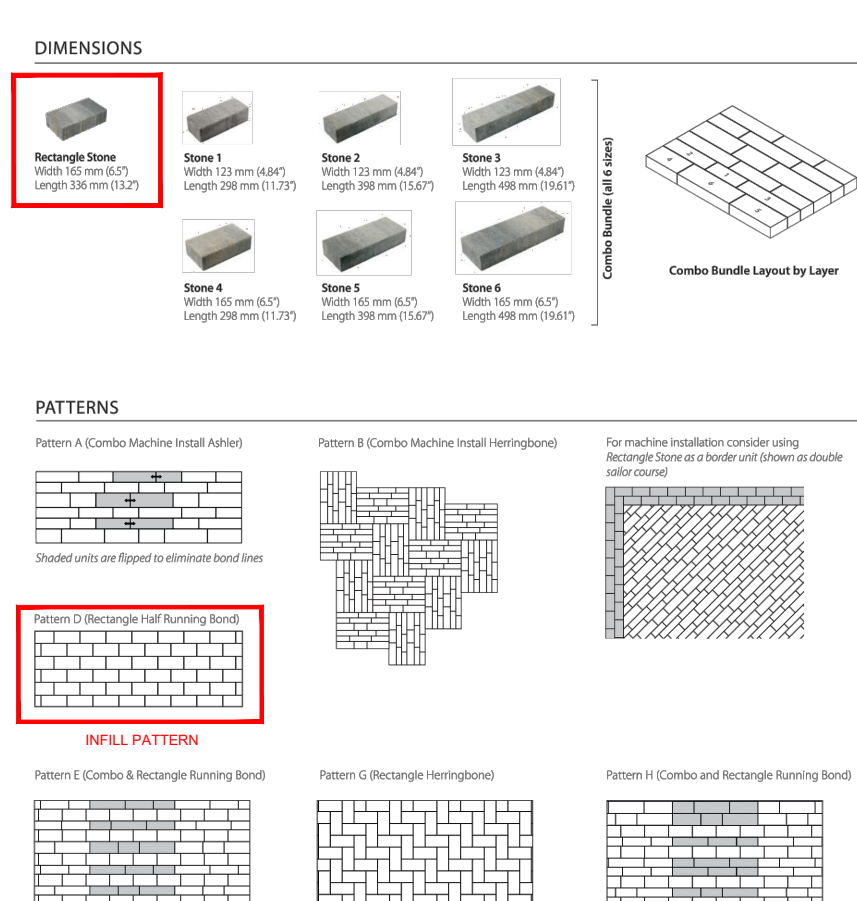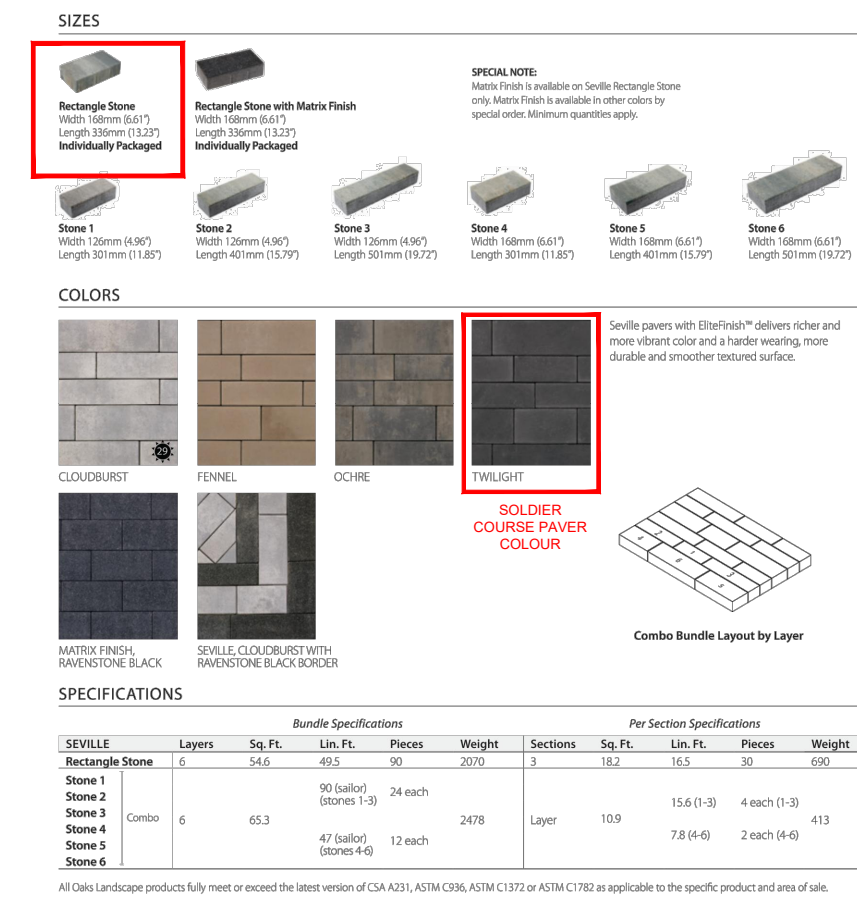

LEGEND/ NOTES

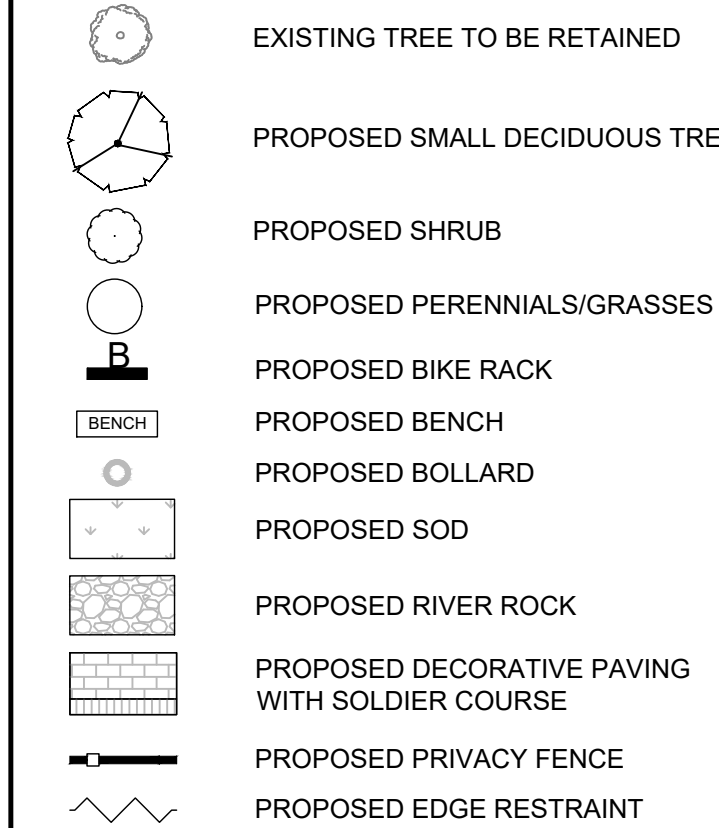

NOTES:


1. PAVEMENT - OAKS - SEVILLE PAVING
2. PAVEMENT SIZE - RECTANGLE STONE 168MM X 366MM
3. PAVEMENT COLOUR - INFILL - OCHRE
4. PAVEMENT COLOUR - SOLDIER COURSE - TWILIGHT
5. PATTERN - SOLDIER COURSE ON OUTSIDE EDGES AS PER PAVING ENLARGEMENT PLAN
6. INFILL PATTERN - PATTERN D (RECTANGLE HALF RUNNING BOND)

D-2 CONCRETE UNIT PAVER - SOLDIER COURSE

D-3 CONCRETE UNIT PAVER - INFILL PATTERN

D-4 CONCRETE UNIT PAVEMENT - EDGE RESTRAINT


D-5 CONCRETE UNIT PAVER INSTALLATION

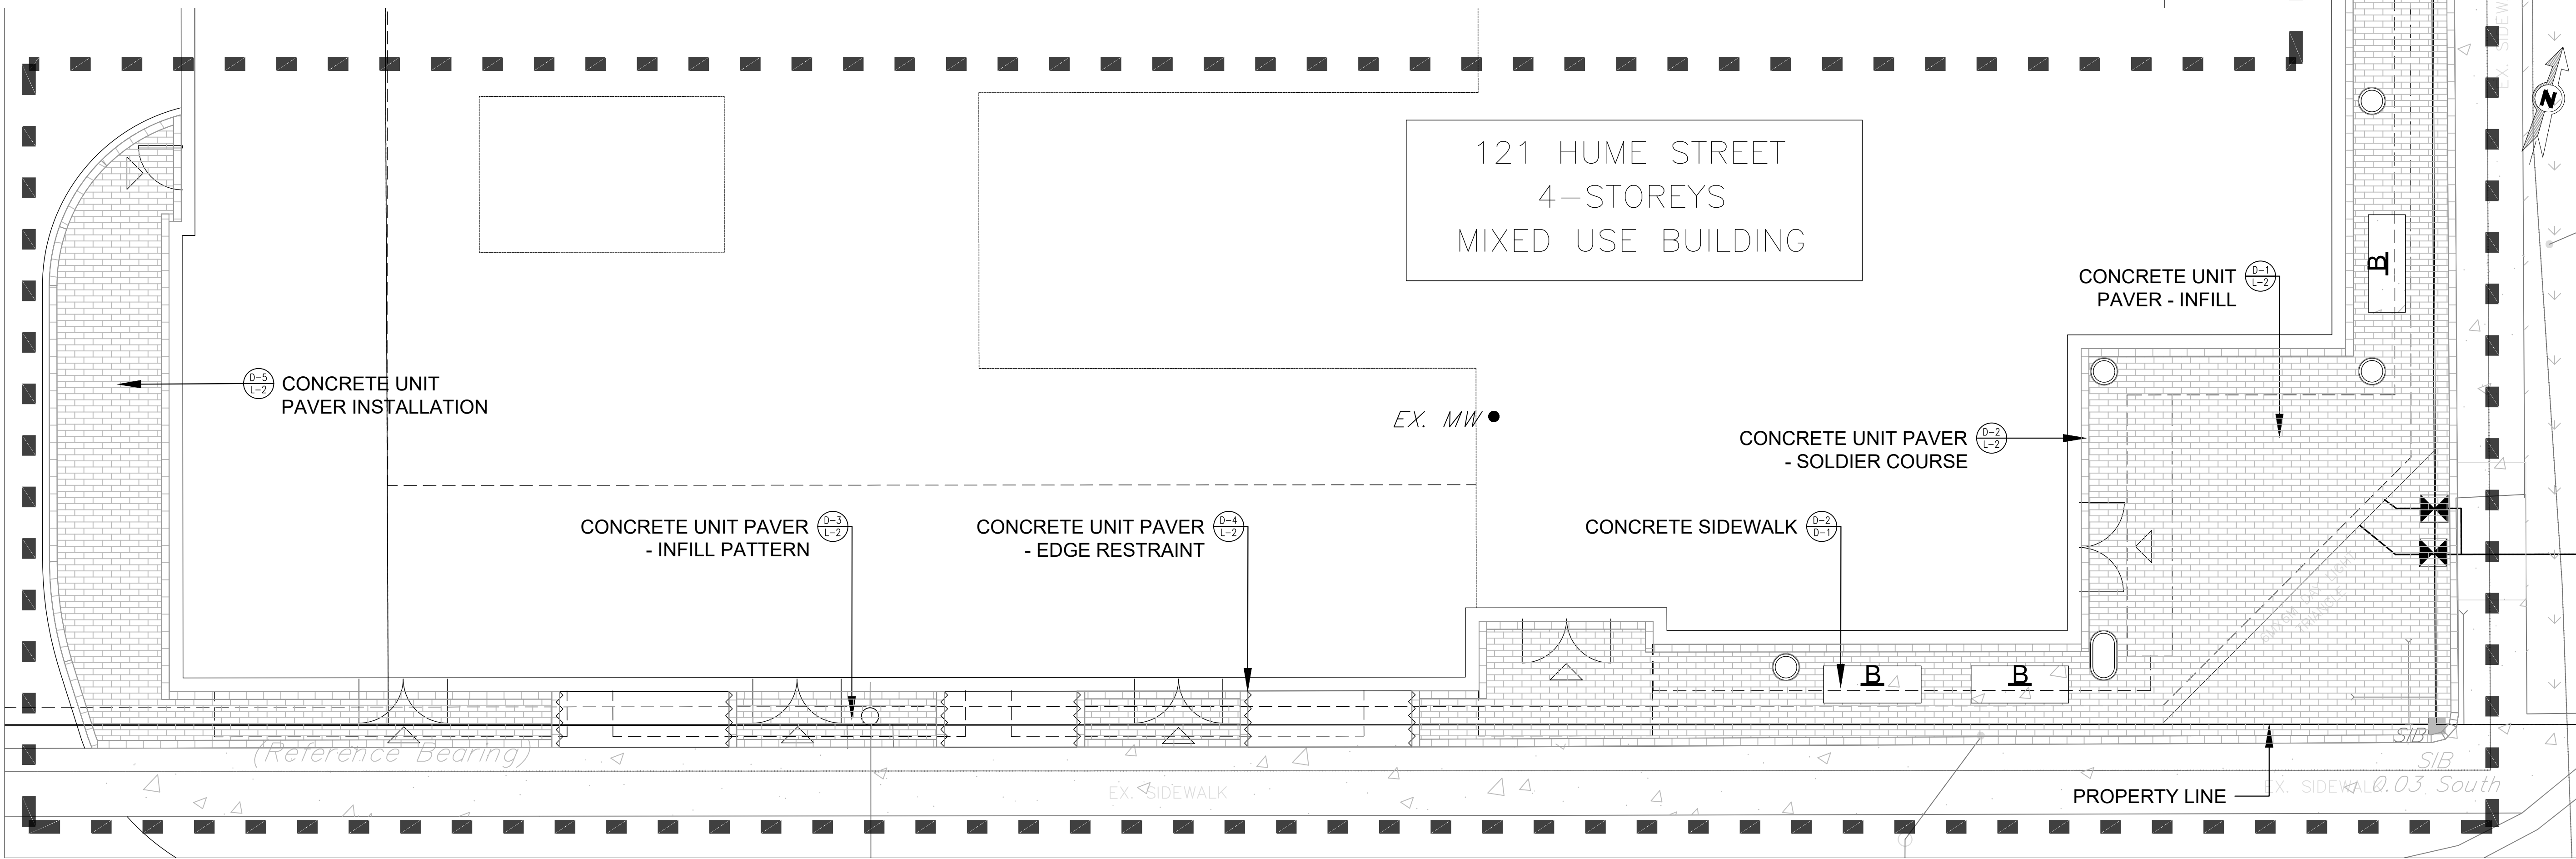

SCALE 1:75

KEY PLAN:

MUNICIPALITY

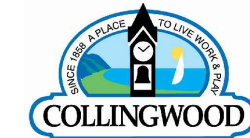

TOWN OF COLLINGWOOD
97 HURONTARIO STREET
COLLINGWOOD, ON
L9Y 4H5

BENCHMARK(s):

COPYRIGHT

CONSULTANT STAMP:

THE DESIGNS, DRAWINGS, AND SPECIFICATIONS, AS INSTRUMENTS OF SERVICE, ARE THE PROPERTY OF GREENLAND INTERNATIONAL CONSULTING, LTD. (GICL) ANY USE OR PUBLICATION, IN WHOLE OR IN PART, BY ANY METHOD, SHALL BE PROHIBITED, EXCEPT BY WRITTEN PERMISSION OF GICL. ANY VISUAL CONTACT WITH THE DOCUMENTS HEREIN, IN WHOLE OR IN PART, CONSTITUTES PRIMA FACIE EVIDENCE OF THESE RESTRICTIONS.



6	ISSUED FOR SECOND SUBMISSION	20-12-21	REF
5	ISSUED FOR COORDINATION	20-12-15	REF
4	ISSUED FOR SUBMISSION	20-07-02	AJP
3	ISSUED FOR COORDINATION	20-06-25	RF
2	ISSUED FOR PRE-CONSULTATION SUBMISSION	19-12-20	RF
1	BASE SETUP	19-11-14	RF
NO.	REVISION	DATE	APPR

PROJECT

MIXED USE DEVELOPMENT

121 HUME STREET, COLLINGWOOD

DRAWING TITLE:

PAVING ENLARGEMENT PLAN



GREENLAND®

SCALE: AS SHOWN

--	--

DESIGN: A.J.P

CHECK: A.J.F.



DESIGN: 76.0.1

STATION: 7+0.0	
----------------	--





PROJECT 3979-G-19


DRAWING 1-2

D-1 GENERAL-CONSTRUCTION NOTES

  


CONCRETE SIDEWALK

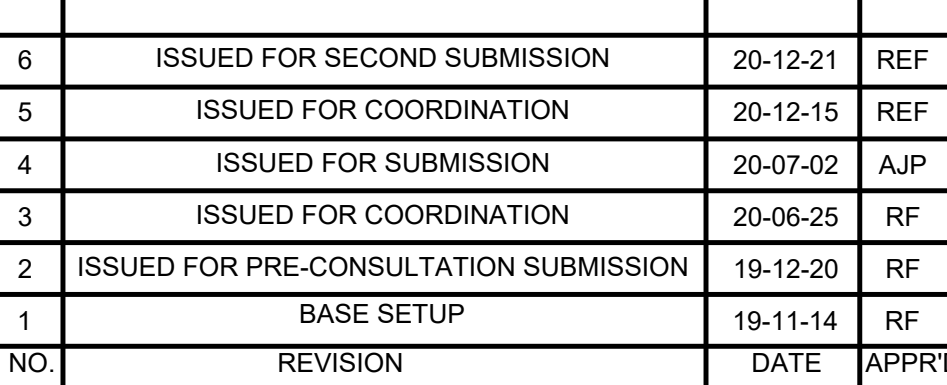   


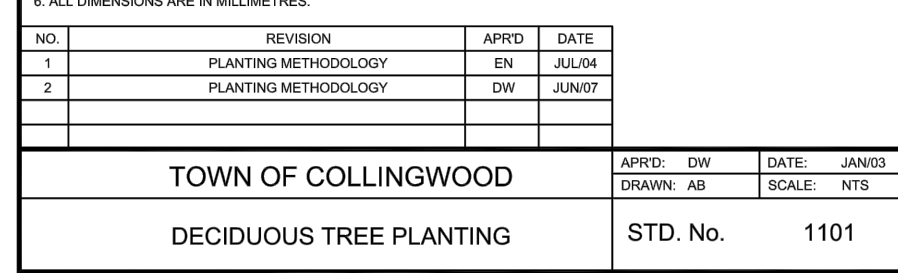

N.T.S.

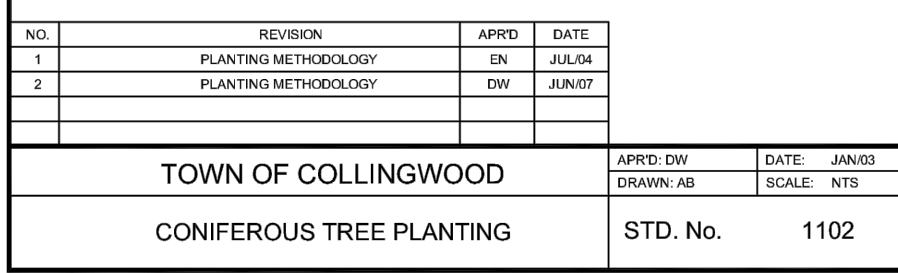

N.T.S

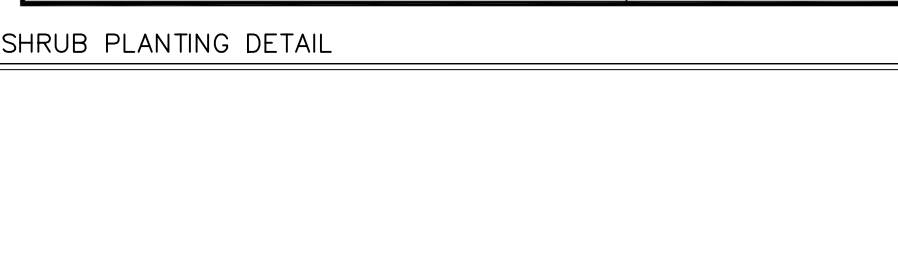

N.T.S.

N.T.S.

An aerial photograph of a residential neighborhood. A black-outlined polygon labeled "SITE" is located at the intersection of Saint Marie St and Hume St. The map shows several streets: Fourth St to the north, Saint Paul St to the northeast, Patterson St to the east, Hamilton St to the southeast, Robinson St to the south, and Saint Marie St to the southwest. The area is filled with houses, trees, and some commercial buildings.

LEGEND/ NOTES:

MUNICIPALITY:



TOWN OF COLLINGWOOD
97 HURONTARIO STREET
COLLINGWOOD, ON
L9Y 4H5

BENCHMARK(s):

COPYRIGHT:

THE DESIGNS, DRAWINGS, AND SPECIFICATIONS, AS INSTRUMENTS OF SERVICE, ARE THE PROPERTY OF GREENLAND INTERNATIONAL CONSULTING LTD. (GICL) ANY USE OR PUBLICATION, IN WHOLE OR IN PART, BY ANY METHOD, SHALL BE PROHIBITED EXCEPT BY WRITTEN PERMISSION OF GICL. ANY SUCH VIOLATION OF THE DOCUMENTS HEREIN, IN WHOLE OR IN PART, CONSTITUTES A BREACH OF EVIDENCE OF THESE RESTRICTIONS.

© 2010 GICL

CONSULTANT STAMP:

ASSOCIATION OF LANDSCAPE ARCHITECTS
P. J. Hudson
GICL
20-12-21
MEMBER
SLOAN

6	ISSUED FOR SECOND SUBMISSION	20-12-21	REF
5	ISSUED FOR COORDINATION	20-12-15	REF
4	ISSUED FOR SUBMISSION	20-07-02	AJP
3	ISSUED FOR COORDINATION	20-06-25	RF
2	ISSUED FOR PRE-CONSULTATION SUBMISSION	19-12-20	RF
1	BASE SETUP	19-11-14	RF
NO	REVISION	DATE	APPROVED

PROJECT:		MIXED USE DEVELOPMENT 121 HUME STREET, COLLINGWOOD	
DRAWING TITLE:			
PLANTING DETAILS		LANDSCAPE ARCHITECTURE  GREENLAND® GREENLAND INTERNATIONAL CONSULTING LTD. 120 HUME ST., COLLINGWOOD, ON L9V 1V5 PHONE: (705) 444-8805 FAX: (705) 444-5482	
SCALE:		PROJECT NUMBER: 3979-G-19	
DESIGN: A.J.P.	CHECK: A.J.P.	DRAWING NUMBER: D-2	
DRAWN: R.E.F.	DATE: 19-12-05		