


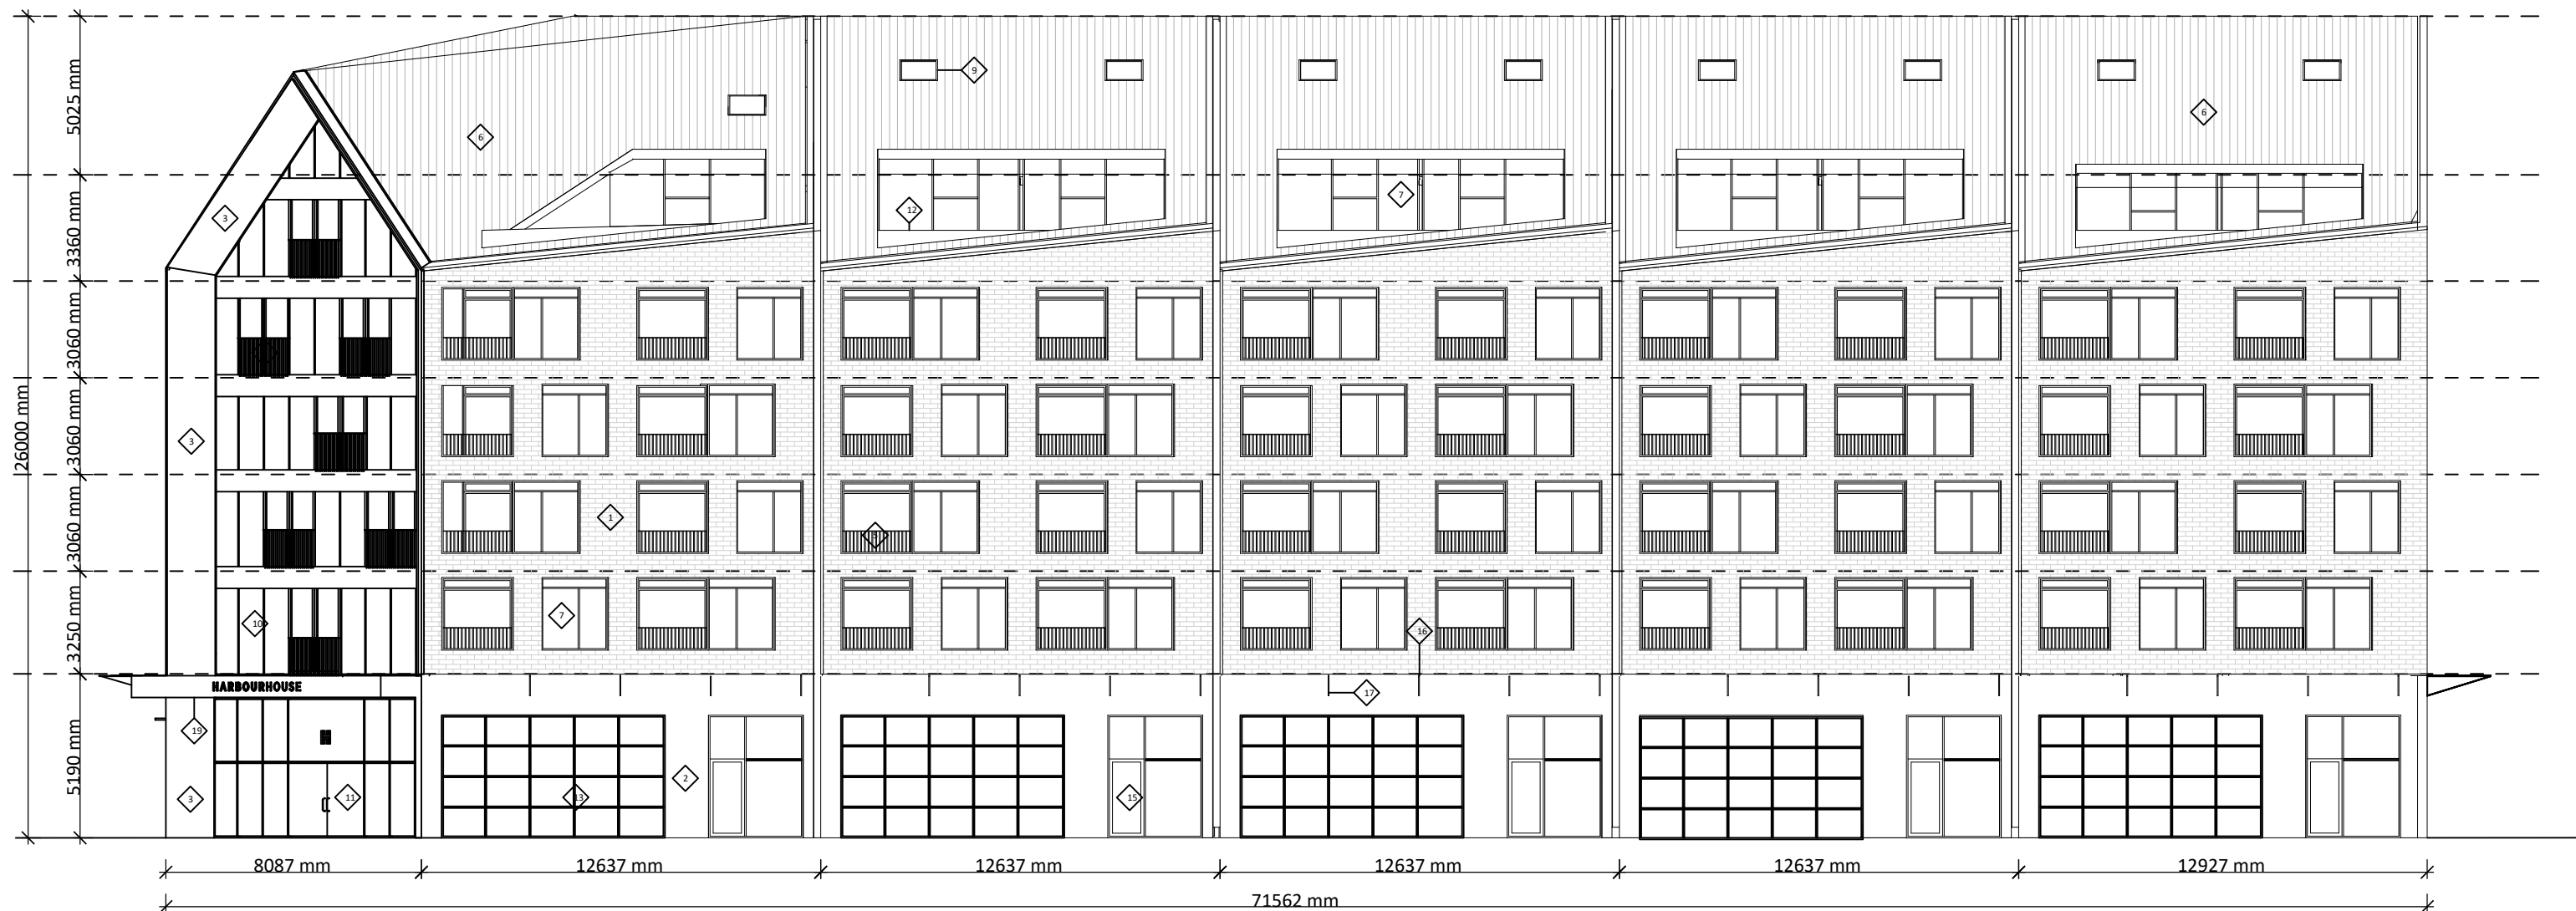

1 Brick - Light grey	11 Entrance - Residential - Clear glass - Frame: Black
2 Stonepanels/tile - Dark grey	12 Balcony guard - tempered glass - Clear - Black metal supports
3 Wood cladding	13 Window - Commercial - Frame: Bronze
4 Juliet balcony guard - Metal - Black	14 Overhead door - Commercial - Frame: Bronze
5 Balcony guard - Metal - Black	15 Glass door - Commercial - Frame: Bronze
6 Metal roof panel - Light Grey	16 Glass Canopy - tempered glass - Clear - Black metal supports
7 Window - Residential - Frame: Black	17 Canopy holders - Black metal
8 Sliding door - Residential - Frame: Black	18 Louvres - Dark tan
9 Skylight - Residential - Frame: black	19 Canopy - Black metal
10 Window wall - Residential - Frame: Black	20 Garage door - Black

NOTE: ALL MEASUREMENTS IS TO BE CHECKED ON SITE

A3_South_elevation_1:200

Project name and no.: Huron Street - 2008

Project Phase: Concept Design

DESIGNED BY:

CLIENT: STREETCAR - 1230 Dundas St. E. Toronto, ON, M4M 1S3
CONSULTANT: CEBRA - Vesterbro Torv 3, 2. sal

4

Rev nr.: B

Scale: 1:200

Drawn by: SOS Checked by: TBM Approved by: TBM

Sheet issue date: 26-08-2021

TLF: Phone: +45 87 30 34 39



1 Brick - Light grey	11 Entrance - Residential - Clear glass - Frame: Black
2 Stonepanels/tile - Dark grey	12 Balcony guard - tempered glass - Clear - Black metal supports
3 Wood cladding	13 Window - Commercial - Frame: Bronze
4 Juliet balcony guard - Metal - Black	14 Overhead door - Commercial - Frame: Bronze
5 Balcony guard - Metal - Black	15 Glass door - Commercial - Frame: Bronze
6 Metal roof panel - Light Grey	16 Glass Canopy - tempered glass - Clear - Black metal supports
7 Window - Residential - Frame: Black	17 Canopy holders - Black metal
8 Sliding door - Residential - Frame: Black	18 Louvres - Dark tan
9 Skylight - Residential - Frame: black	19 Canopy - Black metal
10 Window wall - Residential - Frame: Black	20 Garage door - Black

NOTE: ALL MEASUREMENTS IS TO BE CHECKED ON SITE

A3_East_elevation_1:200

Project name and no.: Huron Street - 2008

Project Phase: Concept Design

DESIGNED BY:

CLIENT: STREETCAR - 1230 Dundas St. E. Toronto, ON, M4M 1S3
CONSULTANT: CEBRA - Vesterbro Torv 3, 2. sal

1

Rev nr.: B

Scale: 1:200

Drawn by: SOS Checked by: TBM Approved by: TBM

Sheet issue date: 26-08-2021

TLF: Phone: +45 87 30 34 39



1 Brick - Light grey	11 Entrance - Residential - Clear glass - Frame: Black
2 Stonepanels/tile - Dark grey	12 Balcony guard - tempered glass - Clear - Black metal supports
3 Wood cladding	13 Window - Commercial - Frame: Bronze
4 Juliet balcony guard - Metal - Black	14 Overhead door - Commercial - Frame: Bronze
5 Balcony guard - Metal - Black	15 Glass door - Commercial - Frame: Bronze
6 Metal roof panel - Light Grey	16 Glass Canopy - tempered glass - Clear - Black metal supports
7 Window - Residential - Frame: Black	17 Canopy holders - Black metal
8 Sliding door - Residential - Frame: Black	18 Louvres - Dark tan
9 Skylight - Residential - Frame: black	19 Canopy - Black metal
10 Window wall - Residential - Frame: Black	20 Garage door - Black

NOTE: ALL MEASUREMENTS IS TO BE CHECKED ON SITE

A3_North_elevation_1:200

Project name and no.: Huron Street - 2008

Project Phase: Concept Design

DESIGNED BY:

CLIENT: STREETCAR - 1230 Dundas St. E. Toronto, ON, M4M 1S3
CONSULTANT: CEBRA - Vesterbro Torv 3, 2. sal

3

Rev nr.: B

Scale: 1:200

Drawn by: SOS Checked by: TBM Approved by: TBM

Sheet issue date: 26-08-2021

TLF: Phone: +45 87 30 34 39



- | | |
|---|--|
| 1 Brick - Light grey | 11 Entrance - Residential - Clear glass - Frame: Black |
| 2 Stonepanels/tile - Dark grey | 12 Balcony guard - tempered glass - Clear - Black metal supports |
| 3 Wood cladding | 13 Window - Commercial - Frame: Bronze |
| 4 Juliet balcony guard - Metal - Black | 14 Overhead door - Commercial - Frame: Bronze |
| 5 Balcony guard - Metal - Black | 15 Glass door - Commercial - Frame: Bronze |
| 6 Metal roof panel - Light Grey | 16 Glass Canopy - tempered glass - Clear - Black metal supports |
| 7 Window - Residential - Frame: Black | 17 Canopy holders - Black metal |
| 8 Sliding door - Residential - Frame: Black | 18 Louvres - Dark tan |
| 9 Skylight - Residential - Frame: black | 19 Canopy - Black metal |
| 10 Window wall - Residential - Frame: Black | 20 Garage door - Black |

NOTE: ALL MEASUREMENTS IS TO BE CHECKED ON SITE

A3_West_elevation_1:200

Project name and no.: Huron Street - 2008

Project Phase: Concept Design

DESIGNED BY: C E B R A

CLIENT: STREETCAR - 1230 Dundas St. E. Toronto, ON, M4M 1S3
CONSULTANT: CEBRA - Vesterbro Torv 3, 2. sal

2

Rev nr.: B

Scale: 1:200

Drawn by: SOS Checked by: TBM Approved by: TBM

Sheet issue date: 26-08-2021

TLF: Phone: +45 87 30 34 39



South Elevation
1:200

NOTE: ALL MEASUREMENTS IS TO BE CHECKED ON SITE

A3_South_elevation_1:100

5

Rev nr.: B

Project name and no.: Huron Street - 2008

Scale: 1:200

Project Phase: Concept Design

Drawn by: SOS Checked by: TBM Approved by: TBM

DESIGNED BY: C E B R A

Sheet issue date: 26-08-2021

CLIENT: STREETCAR - 1230 Dundas St. E. Toronto, ON, M4M 1S3
CONSULTANT: CEBRA - Vesterbro Torv 3, 2. sal

TLF: Phone: +45 87 30 34 39