


LLOYD HUNT architect

705 466 3111 d@lloydhuntarchite


lloyd@lloydhuntarchitect.com 21 Station Street, Glen Huron Ontario, LOM 1LO, Canada




		CE BCDN: 188	PRACTICE BCDN: 2773	
NO.	DATE	ISSUE / REVISIO	N	B١
1.	23.07.10	BUILDING SHELL PI	ERMIT SUBMISSION	LH/
2.	23.11.30	PRELIMINARY FOR	CONSTRUCTION	LH/
3.	24.11.27	BUILDING SHELL PI	ERMIT RE-SUBMISSION	LH/
4.	24.12.11	BUILDING SHELL PI	ERMIT RE-SUBMISSION	LH/

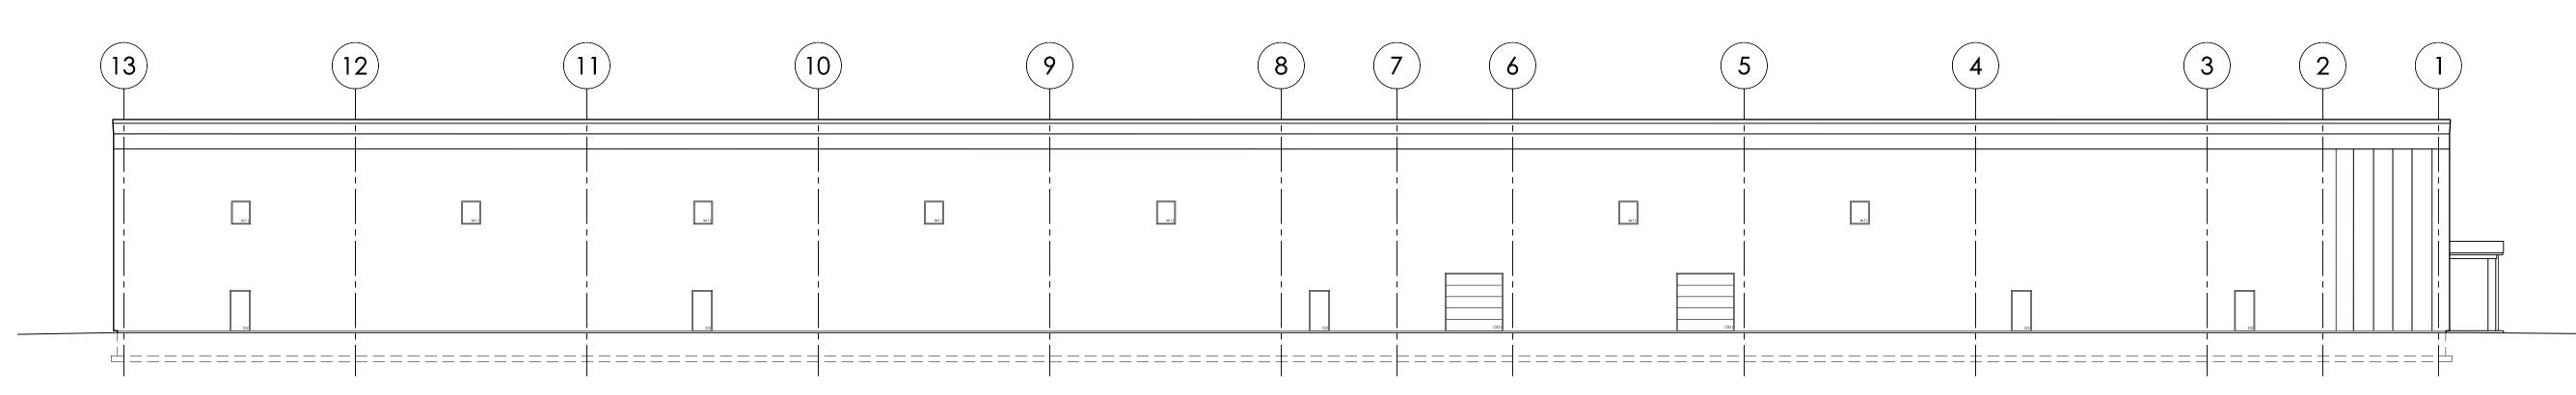

2 EAST ELEVATION
A201 Scale: 1/16" = 1' - 0"

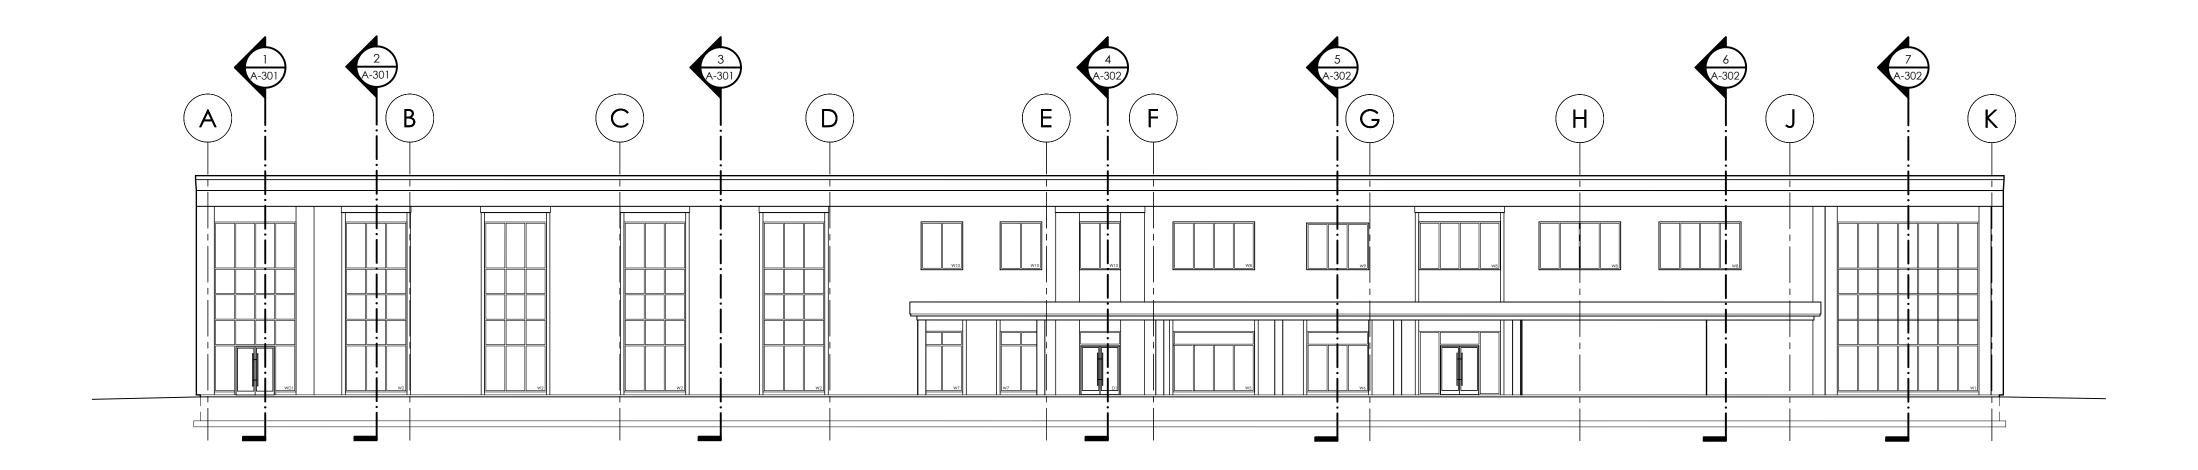



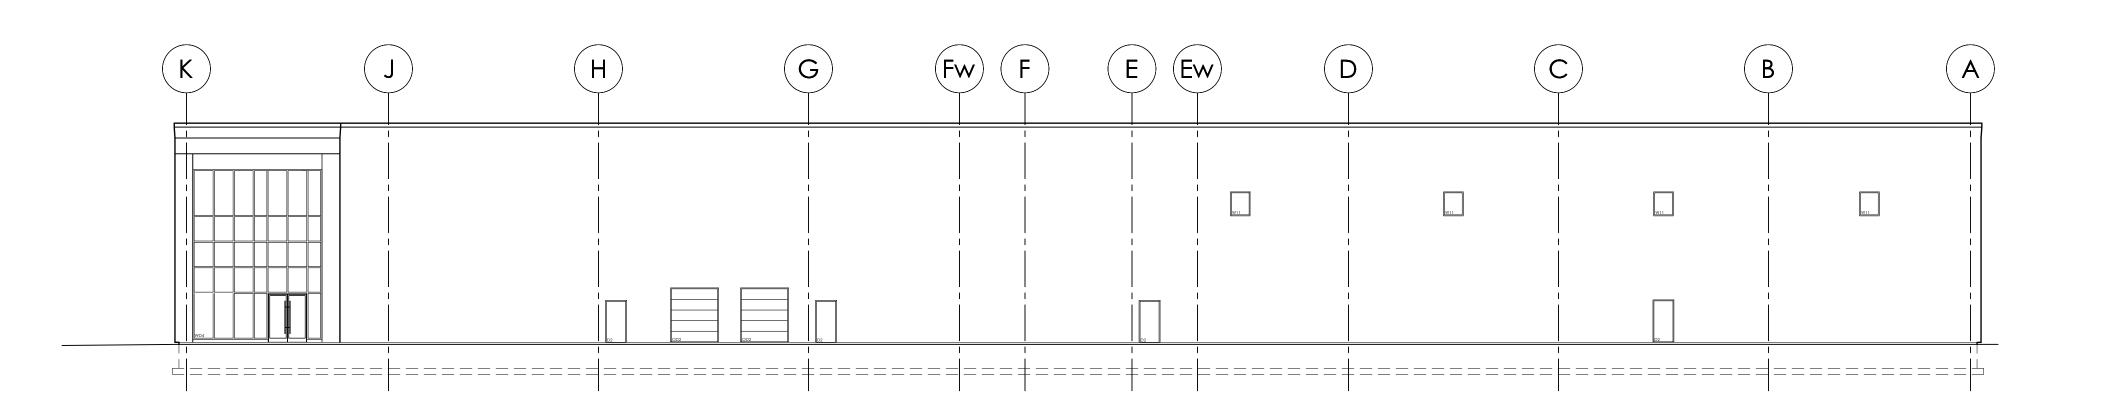

This drawing is the exclusive property of Lloyd Hunt, Architect and the reproduction or unauthorized use of any part without prior written consent of this office is strictly prohibited.

The contractor shall verify all dimensions, levels, and datums on site and report any discrepancies or omissions to this office prior to construction.

This drawing is to be read and understood in conjunction with all other plans and documents applicable to this project.

Drawings are not to be scaled, use only the latest

PROJECT

15.390 **180 MOUNTAIN RD.**

TOWN OF COLLINGWOOD, ONTARIO

DRAWING

ELEVATIONS

SCALE: 1/16" = 1'-0"

A-201

