



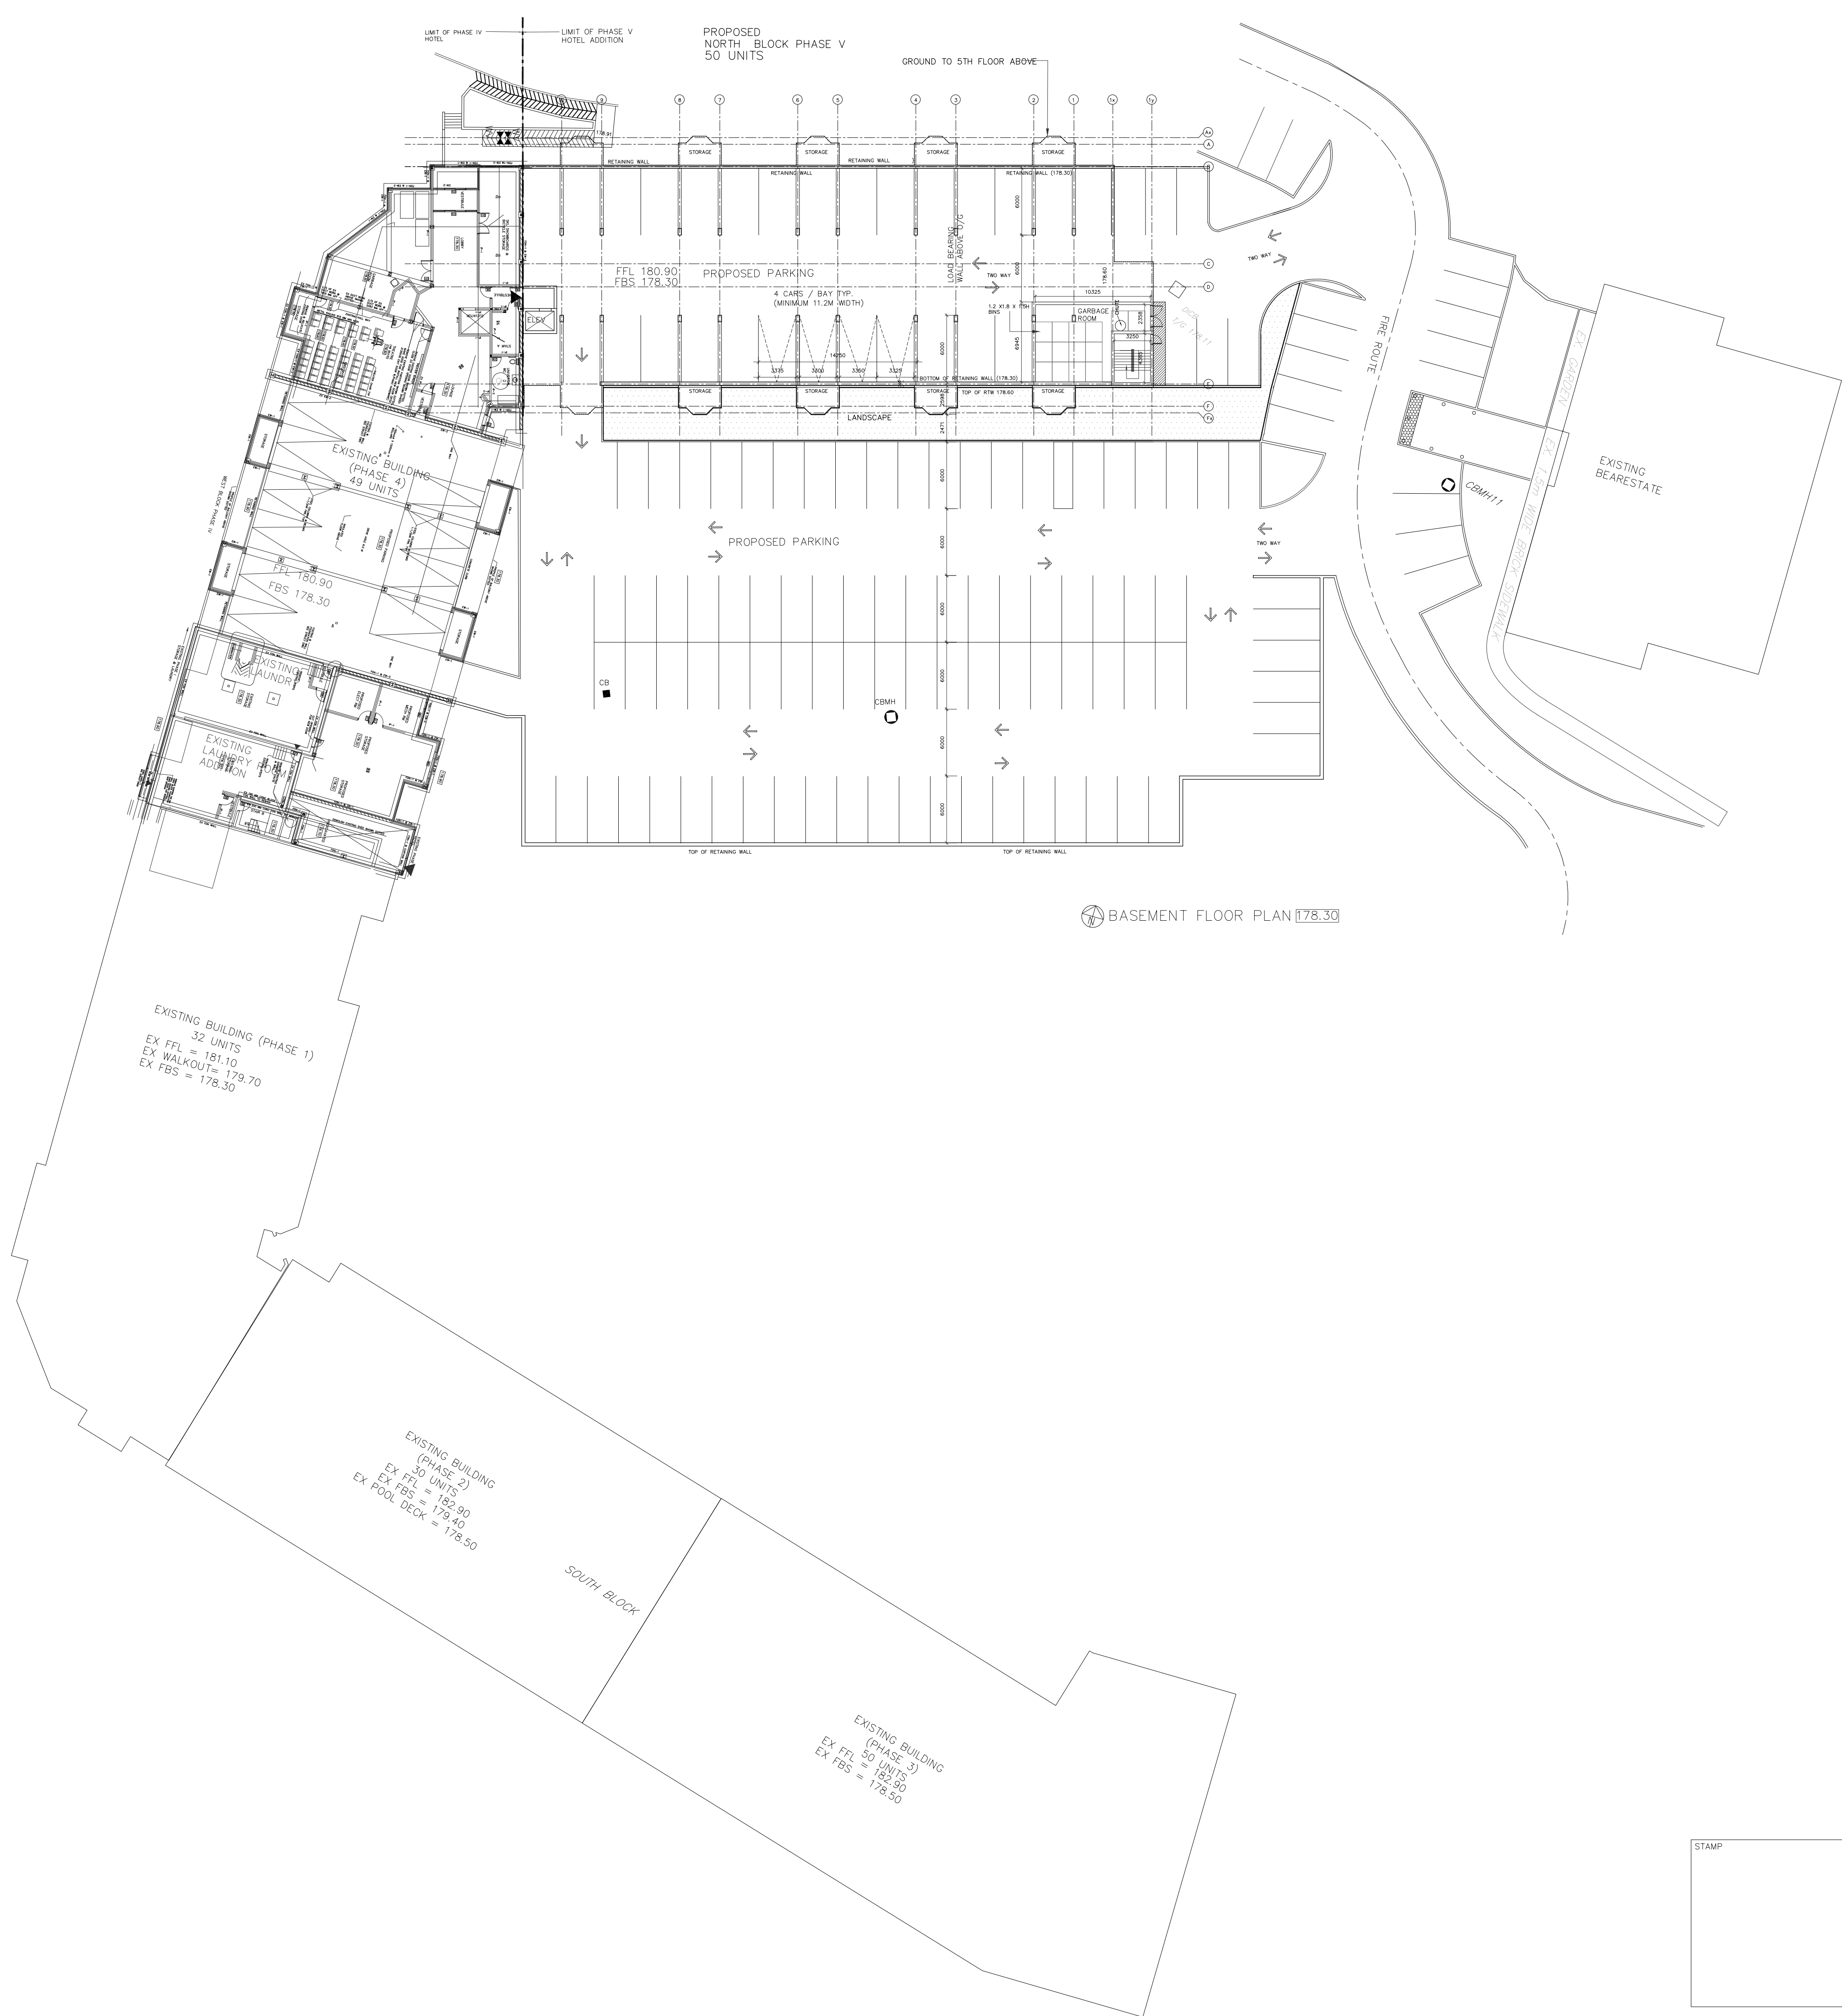

09			
08	PHASE V FOR 3RD PRE-CONSULTATION	DEC 3,24	AH
07	PHASE V FOR 2ND PRE-CONSULTATION	MAY 7,24	AH
06	PHASE V FOR PRE-CONSULTATION	JAN 9,24	AH
05	REVISION PHASE V	AUG 17,21	AH
04	REVISION FOR PHASE IV & V SPA	APR 27,18	YL
03	RE-ISSUED FOR PHASE IV & V SPA	MAR 01,18	YL
02	ISSUED FOR PHASE IV & V SPA	SEP 05,17	YL
01	ISSUED FOR PHASE IV PRECONSULTATION	JUL 11,17	YL
NO	REVISION	DATE	BY
 ONTARIO ASSOCIATION of ARCHITECTS HENRY W CHIU LICENCE 9036		HENRY W CHIU ARCHITECT	
		2347 KENNEDY ROAD SUITE 507, SCARBOROUGH ONTARIO M1T 3T8 TEL: 416-298-4085	
PROJECT TITLE LAW DEVELOPMENT GROUP HARBOUR CASTLE HOTEL PHASE V 9 HARBOUR STREET EAST, COLLINGWOOD, ON 300 BALSAM STREET, COLLINGWOOD, ON			
TITLE: BASEMENT PLAN			
SCALE: 1:300		DRAWN BY: AH	
DATE: DEC, 2024		ISSUED:	
PROJ NO:		DWG NO: A-2.1	
SITE PLAN APPLICATION FILE NO:			

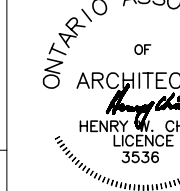

08	PHASE V FOR 3RD PRE-CONSULTATION	DEC 3,24	AH
07	PHASE V FOR 2ND PRE-CONSULTATION	MAY 7,24	AH
06	PHASE V FOR PRE-CONSULTATION	JAN 9,24	AH
05	REVISION PHASE V	AUG 17,21	AH
04	REVISION FOR PHASE IV & V SPA	APR 27,18	YL
03	RE-ISSUED FOR PHASE IV & V SPA	MAR 01,18	YL
02	ISSUED FOR PHASE IV & V SPA	SEP 05,17	YL
01	ISSUED FOR PHASE IV PRECONSULTATION	JUL 11,17	YL
NO	REVISION	DATE	BY
ONTARIO ASSOCIATION OF ARCHITECTS  HENRY W CHIU LICENSE 3938 HENRY W CHIU ARCHITECT		2347 KENNEDY ROAD SUITE 507, SCARBOROUGH ONTARIO M1T 3T8 TEL: 416-298-4085	
PROJECT TITLE LAW DEVELOPMENT GROUP HARBOUR CASTLE HOTEL PHASE V 9 HARBOUR STREET EAST, COLLINGWOOD, ON 300 BALSAM STREET, COLLINGWOOD, ON			
TITLE: GROUND FLOOR PLAN			
SCALE: 1:300		DRAWN BY: AH	
DATE: DEC, 2024		ISSUED:	
PROJ NO:		DWG NO: A-2.2	
SITE PLAN APPLICATION FILE NO:			

STAMP



08	PHASE V FOR 3RD PRE-CONSULTATION	DEC 3,24	AH
07	PHASE V FOR 2ND PRE-CONSULTATION	MAY 7,24	AH
06	PHASE V FOR PRE-CONSULTATION	JAN 9,24	AH
05	REVISION PHASE V	AUG 17,21	AH
04	REVISION FOR PHASE IV & V SPA	APR 27,18	YL
03	RE-ISSUED FOR PHASE IV & V SPA	MAR 01,18	YL
02	ISSUED FOR PHASE IV & V SPA	SEP 05,17	YL
01	ISSUED FOR PHASE IV PRECONSULTATION	JUL 11,17	YL
NO	REVISION	DATE	BY
ONTARIO ASSOCIATION OF ARCHITECTS  HENRY W CHIU LICENCE 3538		HENRY W CHIU ARCHITECT	
PROJECT TITLE LAW DEVELOPMENT GROUP HARBOUR CASTLE HOTEL PHASE V 9 HARBOUR STREET EAST, COLLINGWOOD, ON 300 BALSAM STREET, COLLINGWOOD, ON		2347 KENNEDY ROAD SUITE 507, SCARBOROUGH ONTARIO M1T 3T8 TEL: 416-298-4085	
TITLE: SECOND FLOOR PLAN			
SCALE: 1:300		DRAWN BY: AH	
DATE: DEC, 2024		ISSUED:	
PROJ NO:		DWG NO: A-2.3	
SITE PLAN APPLICATION FILE NO:			

STAMP




08	PHASE V FOR 3RD PRE-CONSULTATION	DEC 3,24	AH		
07	PHASE V FOR 2ND PRE-CONSULTATION	MAY 7,24	AH		
06	PHASE V FOR PRE-CONSULTATION	JAN 9,24	AH		
05	REVISION PHASE V	AUG 17,21	AH		
04	REVISION FOR PHASE IV & V SPA	APR 27,18	YL		
03	RE-ISSUED FOR PHASE IV & V SPA	MAR 01,18	YL		
02	ISSUED FOR PHASE IV & V SPA	SEP 05,17	YL		
01	ISSUED FOR PHASE IV PRECONSULTATION	JUL 11,17	YL		
NO	REVISION	DATE	BY		
ONTARIO ASSOCIATION OF ARCHITECTS HENRY W. CHIU ARCHITECT		2347 KENNEDY ROAD SUITE 507, SCARBOROUGH ONTARIO M1T 3T8 TEL: 416-298-4085			
PROJECT TITLE LAW DEVELOPMENT GROUP HARBOUR CASTLE HOTEL PHASE V 9 HARBOUR STREET EAST, COLLINGWOOD, ON 300 BALSAM STREET, COLLINGWOOD, ON					
TITLE: FOURTH FLOOR PLAN					
SCALE: 1:300		DRAWN BY: AH			
DATE: DEC, 2024		ISSUED:			
PROJ NO:		DWG NO: A-2.5			
SITE PLAN APPLICATION FILE NO:					






08	PHASE V FOR 3RD PRE-CONSULTATION	DEC 3,24	AH		
07	PHASE V FOR 2ND PRE-CONSULTATION	MAY 7,24	AH		
06	PHASE V FOR PRE-CONSULTATION	JAN 9,24	AH		
05	REVISION PHASE V	AUG 17,21	AH		
04	REVISION FOR PHASE IV & V SPA	APR 27,18	YL		
03	RE-ISSUED FOR PHASE IV & V SPA	MAR 01,18	YL		
02	ISSUED FOR PHASE IV & V SPA	SEP 05,17	YL		
01	ISSUED FOR PHASE IV PRECONSULTATION	JUL 11,17	YL		
NO	REVISION	DATE	BY		
 ONTARIO ASSOCIATION OF ARCHITECTS HENRY W. CHIU LICENSE 3536		HENRY W CHIU ARCHITECT			
		2347 KENNEDY ROAD SUITE 507, SCARBOROUGH ONTARIO M1T 3T8 TEL: 416-298-4085			
PROJECT TITLE LAW DEVELOPMENT GROUP HARBOUR CASTLE HOTEL PHASE V 9 HARBOUR STREET EAST, COLLINGWOOD, ON 300 BALSAM STREET, COLLINGWOOD, ON					
TITLE: FIFTH FLOOR PLAN					
SCALE: 1:300		DRAWN BY: AH			
DATE: DEC, 2024		ISSUED:			
PROJ NO:		DWG NO: A-2.6			
SITE PLAN APPLICATION FILE NO:					

STAMP

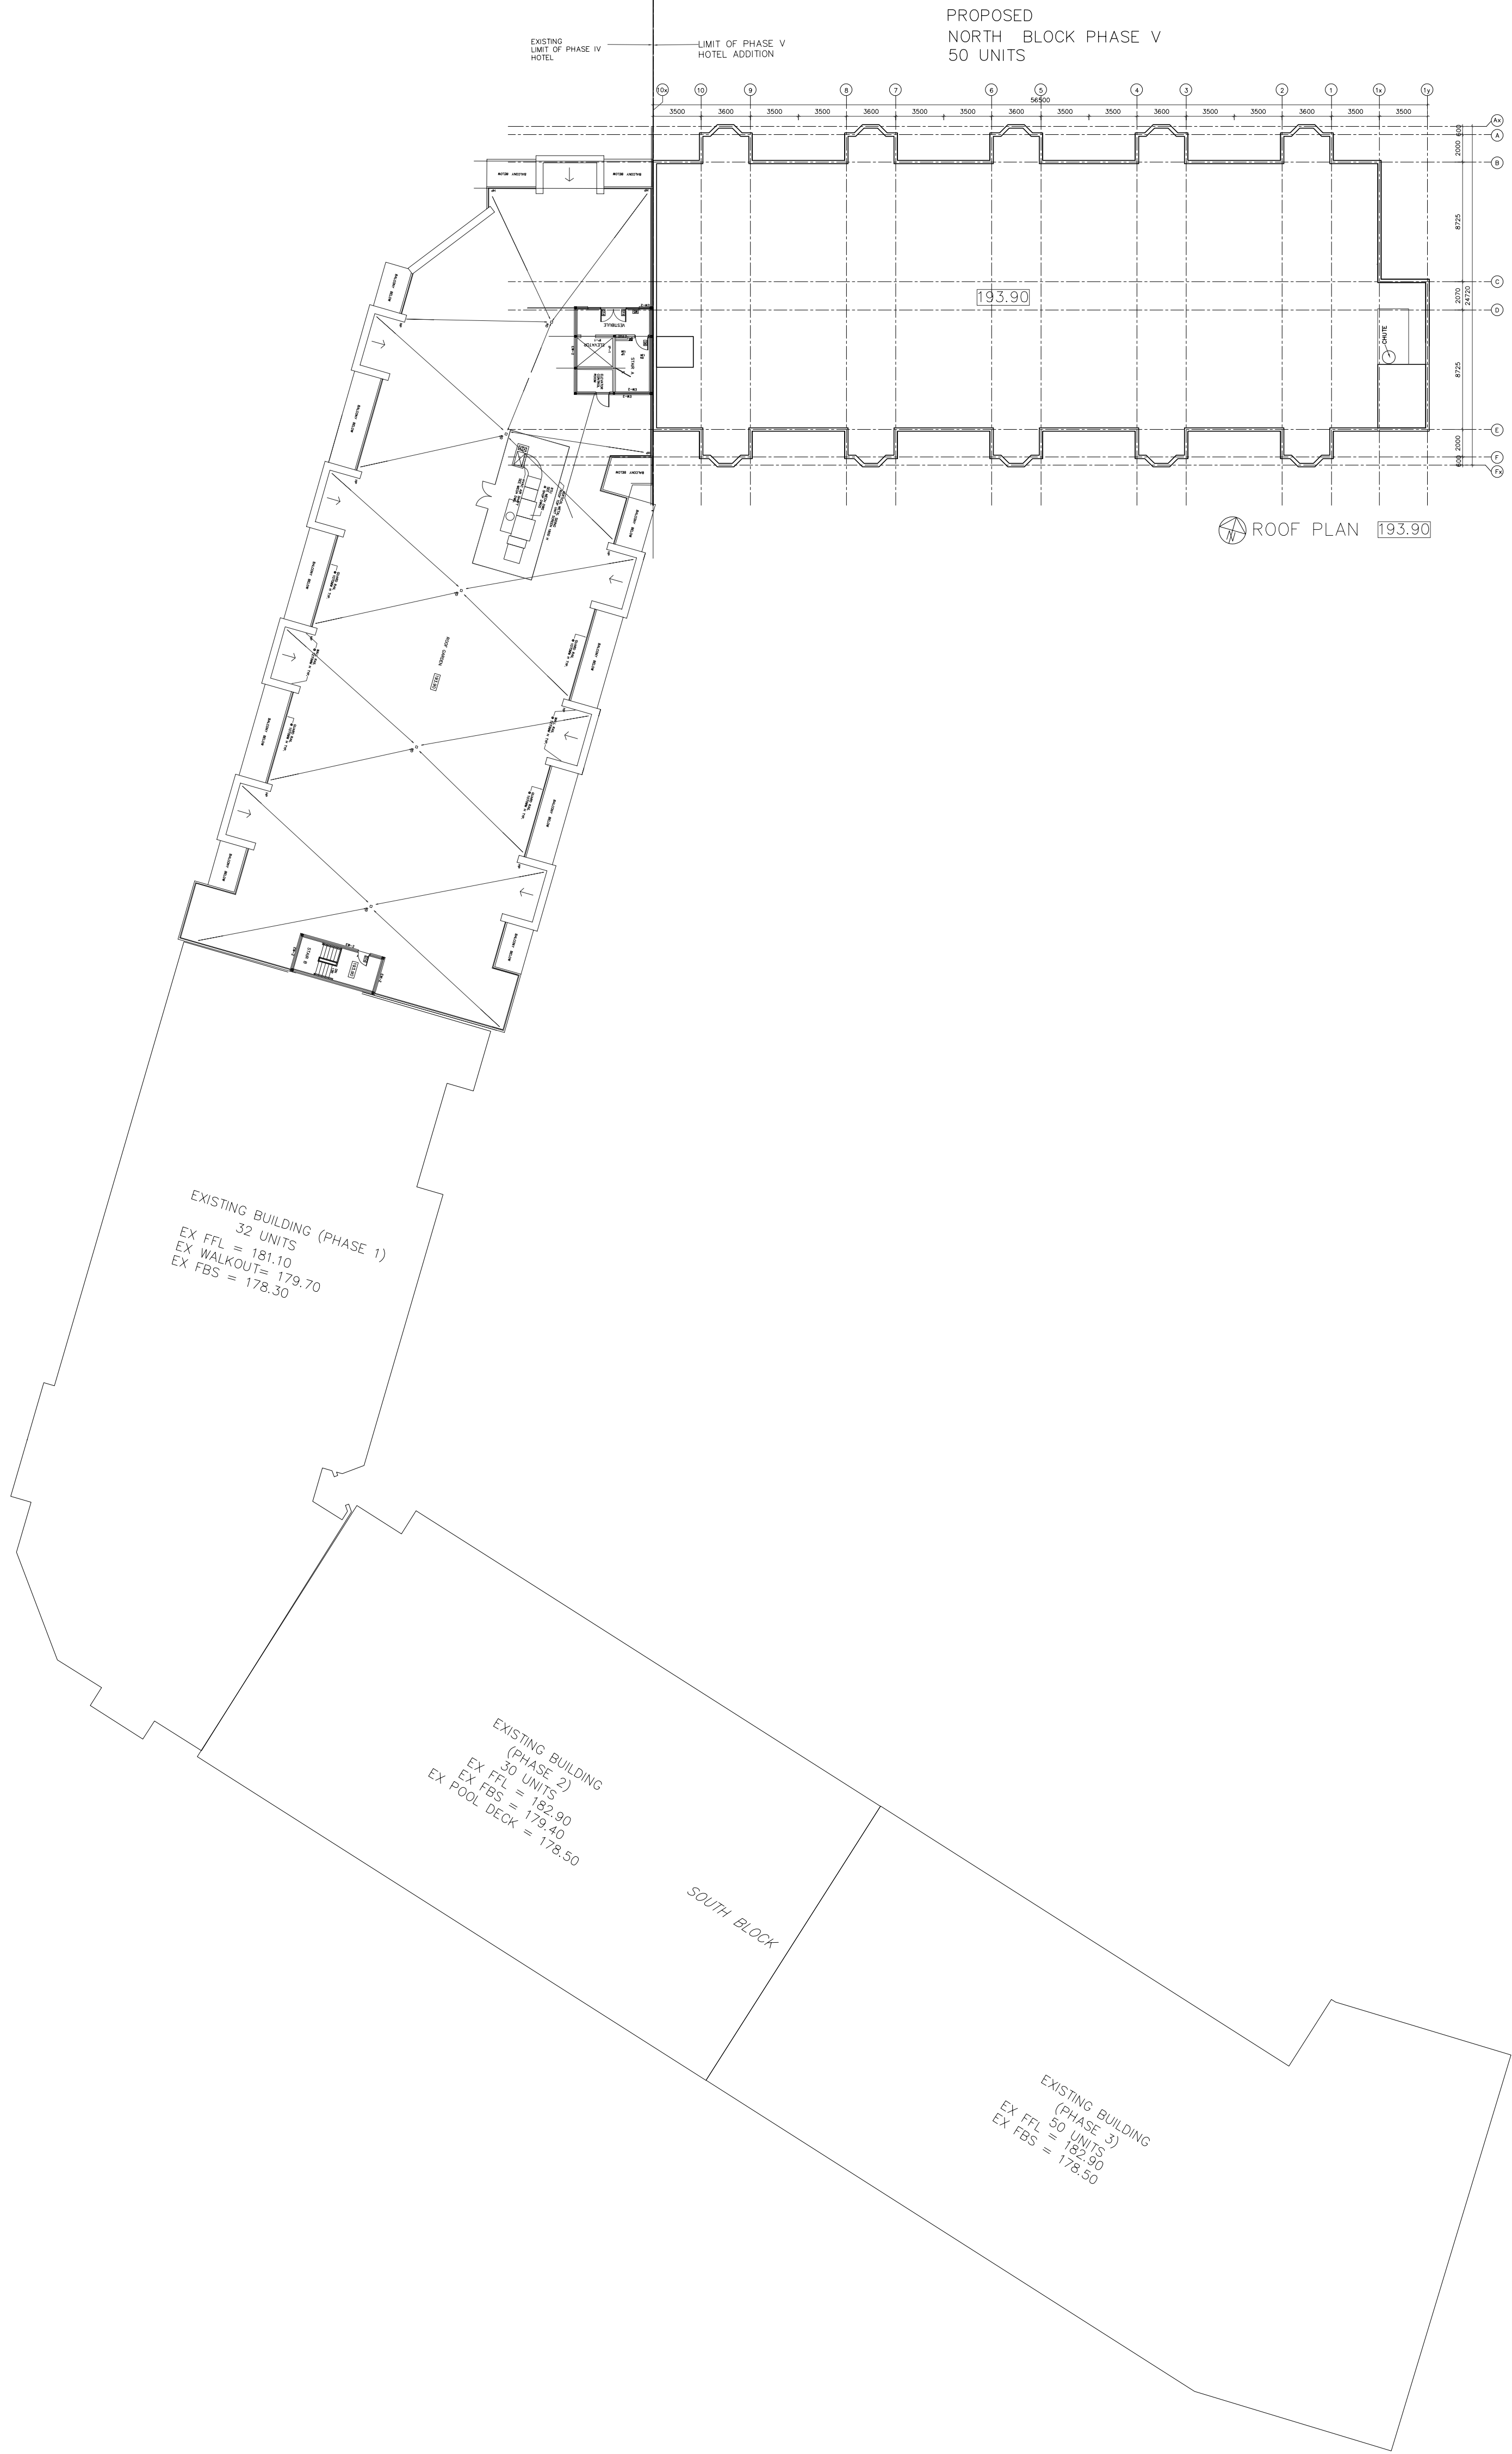

08	PHASE V FOR 3RD PRE-CONSULTATION	DEC 3,24	AH
07	PHASE V FOR 2ND PRE-CONSULTATION	MAY 7,24	AH
06	PHASE V FOR PRE-CONSULTATION	JAN 9,24	AH
05	REVISION PHASE V	AUG 17,21	AH
04	REVISION FOR PHASE IV & V SPA	APR 27,18	YL
03	RE-ISSUED FOR PHASE IV & V SPA	MAR 01,18	YL
02	ISSUED FOR PHASE IV & V SPA	SEP 05,17	YL
01	ISSUED FOR PHASE IV PRECONSULTATION	JUL 11,17	YL
NO	REVISION	DATE	BY
ONTARIO ASSOCIATION of ARCHITECTS HENRY W. CHIU LICENSE 3538		HENRY W. CHIU ARCHITECT	
PROJECT TITLE LAW DEVELOPMENT GROUP HARBOUR CASTLE HOTEL PHASE V 9 HARBOUR STREET EAST, COLLINGWOOD, ON 300 BALSAM STREET, COLLINGWOOD, ON		2347 KENNEDY ROAD SUITE 507, SCARBOROUGH ONTARIO M1T 3T8 TEL: 416-298-4085	
TITLE: ROOF PLAN			
SCALE: 1:300		DRAWN BY: AH	
DATE: DEC, 2024		ISSUED:	
PROJ NO:		DWG NO: A-2.7	
SITE PLAN APPLICATION FILE NO:			

STAMP

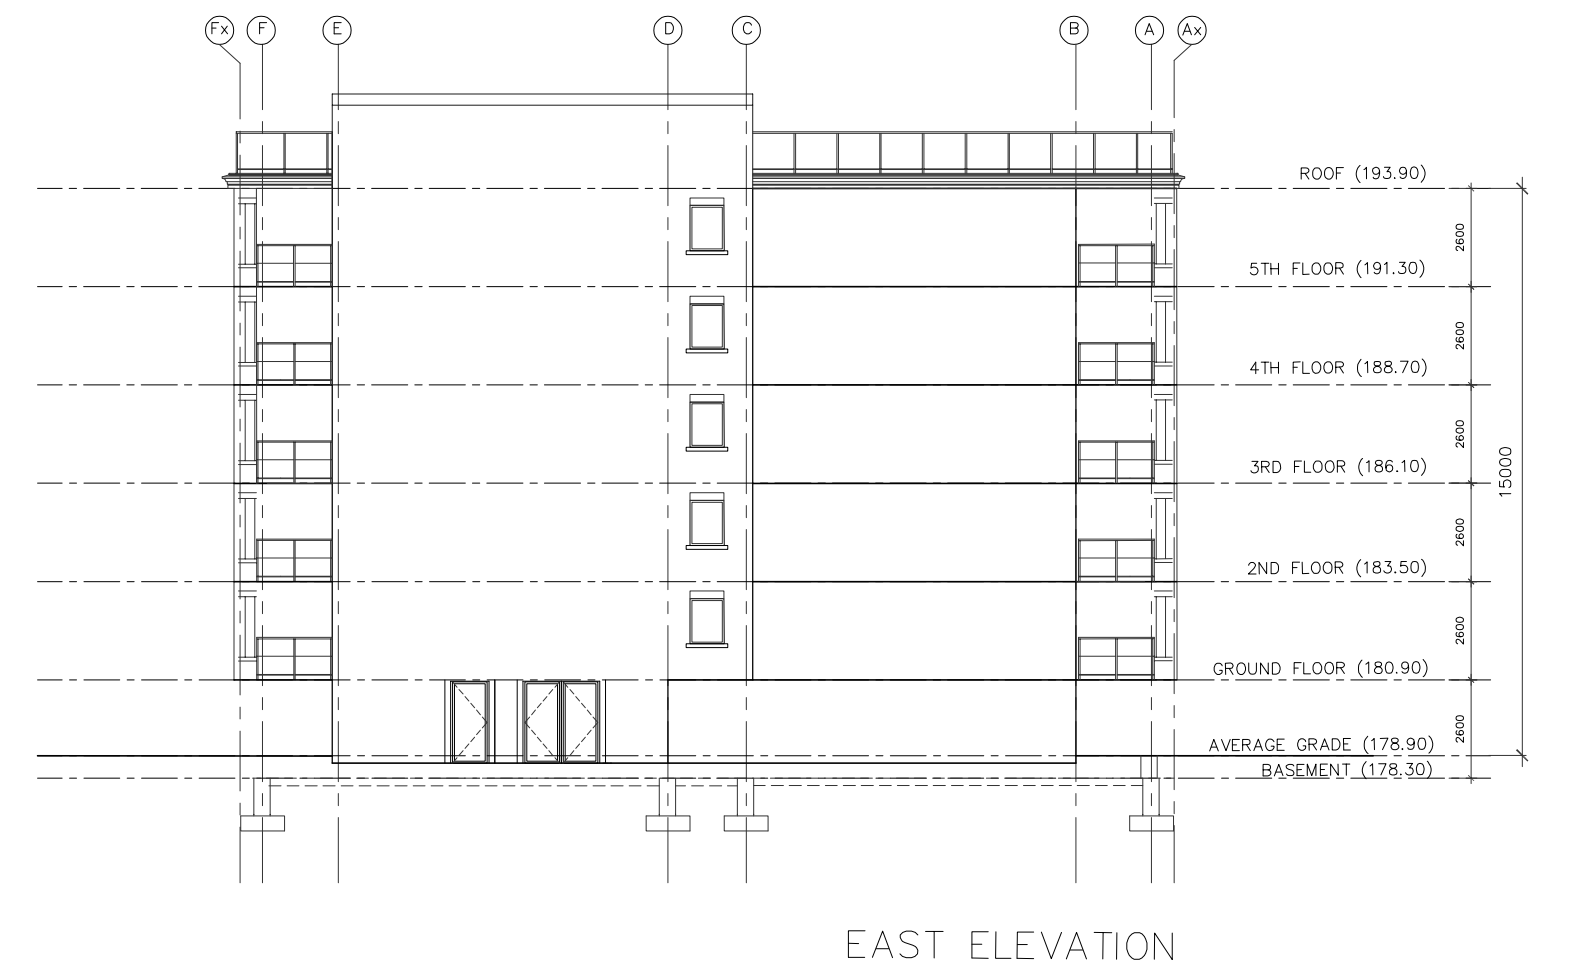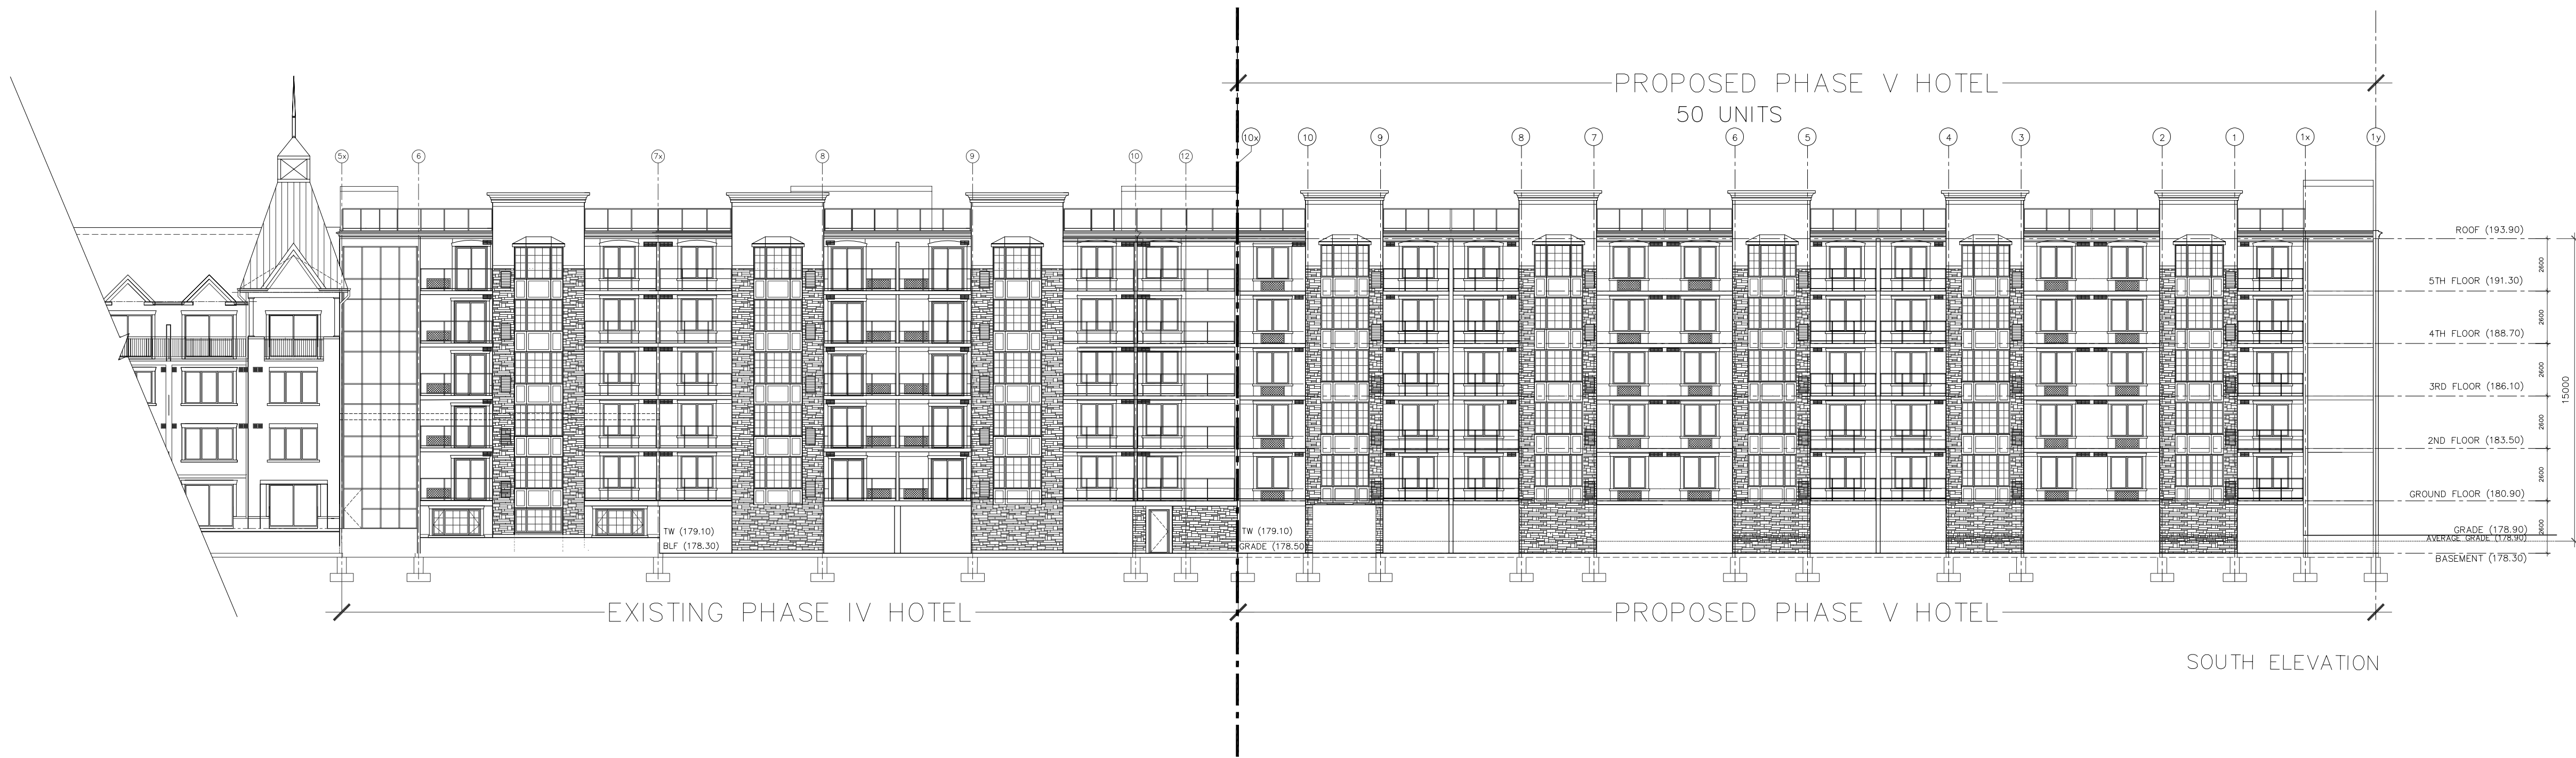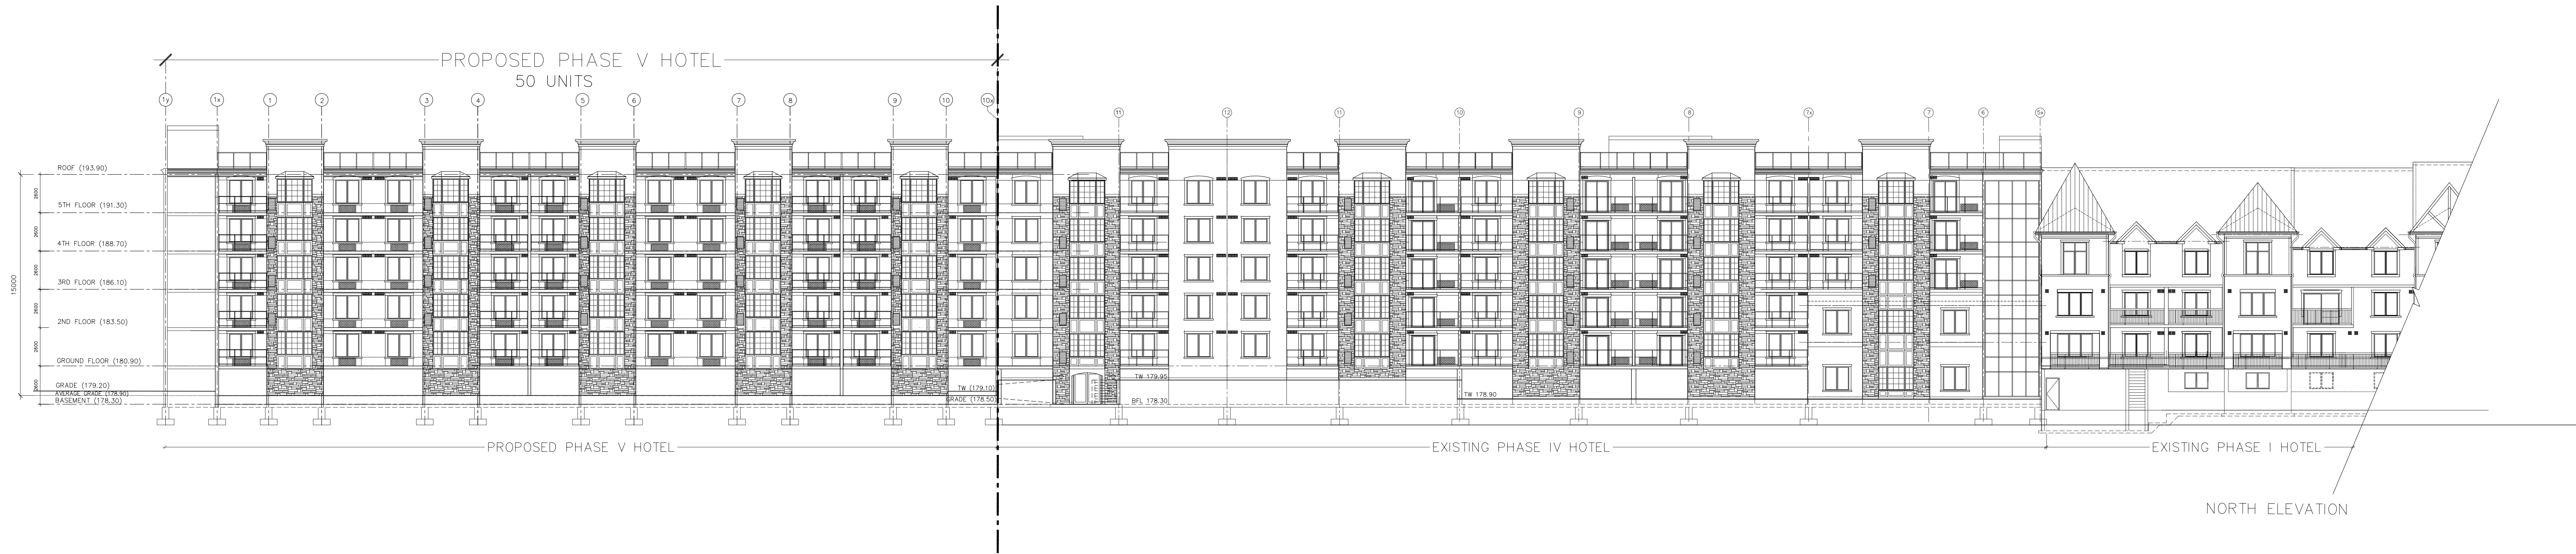

08	PHASE V FOR 3RD PRE-CONSULTATION	DEC 3,24	AH		
07	PHASE V FOR 2ND PRE-CONSULTATION	MAY 7,24	AH		
06	PHASE V FOR PRE-CONSULTATION	JAN 9,24	AH		
05	REVISION PHASE V	AUG 17,21	AH		
04	REVISION FOR PHASE IV & V SPA	APR 27,18	YL		
03	RE-ISSUED FOR PHASE IV & V SPA	MAR 01,18	YL		
02	ISSUED FOR PHASE IV & V SPA	SEP 05,17	YL		
01	ISSUED FOR PHASE IV PRECONSULTATION	JUL 11,17	YL		
NO	REVISION	DATE	BY		
		HENRY W CHIU ARCHITECT			
		2347 KENNEDY ROAD SUITE 507, SCARBOROUGH ONTARIO M1T 3T8 TEL: 416-298-4085			
PROJECT TITLE LAW DEVELOPMENT GROUP HARBOUR CASTLE HOTEL PHASE V 9 HARBOUR STREET EAST, COLLINGWOOD, ON 300 BALSAM STREET, COLLINGWOOD, ON					
TITLE: ELEVATIONS					
SCALE: 1:200		DRAWN BY: AH			
DATE: DEC, 2024		ISSUED:			
PROJ NO:		DWG NO: A-3			
SITE PLAN APPLICATION FILE NO:					