

LEFT END


UNIT 1
END UNIT
1,129 sq.ft.

UNIT 4
INTERIOR UNIT
1,107 sq.ft.

UNIT 5
INTERIOR UNIT
1,107 sq.ft.

UNIT 8
END UNIT
1,129 sq.ft.

STATUS: PRICING SET SCALE: 3/16"=1'-0" DRAWN BY: BLR DATE CREATED: SEPT.12/2024 LAST REVISION: JULY 11/2025 PROJECT No.: 25-241	No:	DATE:	REVISION:	SEALS:	SEALS:	BUILDER:	PROJECT:	SHEET No.:
						RH REID'S HERITAGE HOMES <small>700 Jamieson Parkway, Unit 103, Cambridge, ON N3C 4N6 Phone: 519-658-8656</small>	8 UNIT	A203 TITLE: BLOCK 'A' BASEMENT FLOOR PLAN

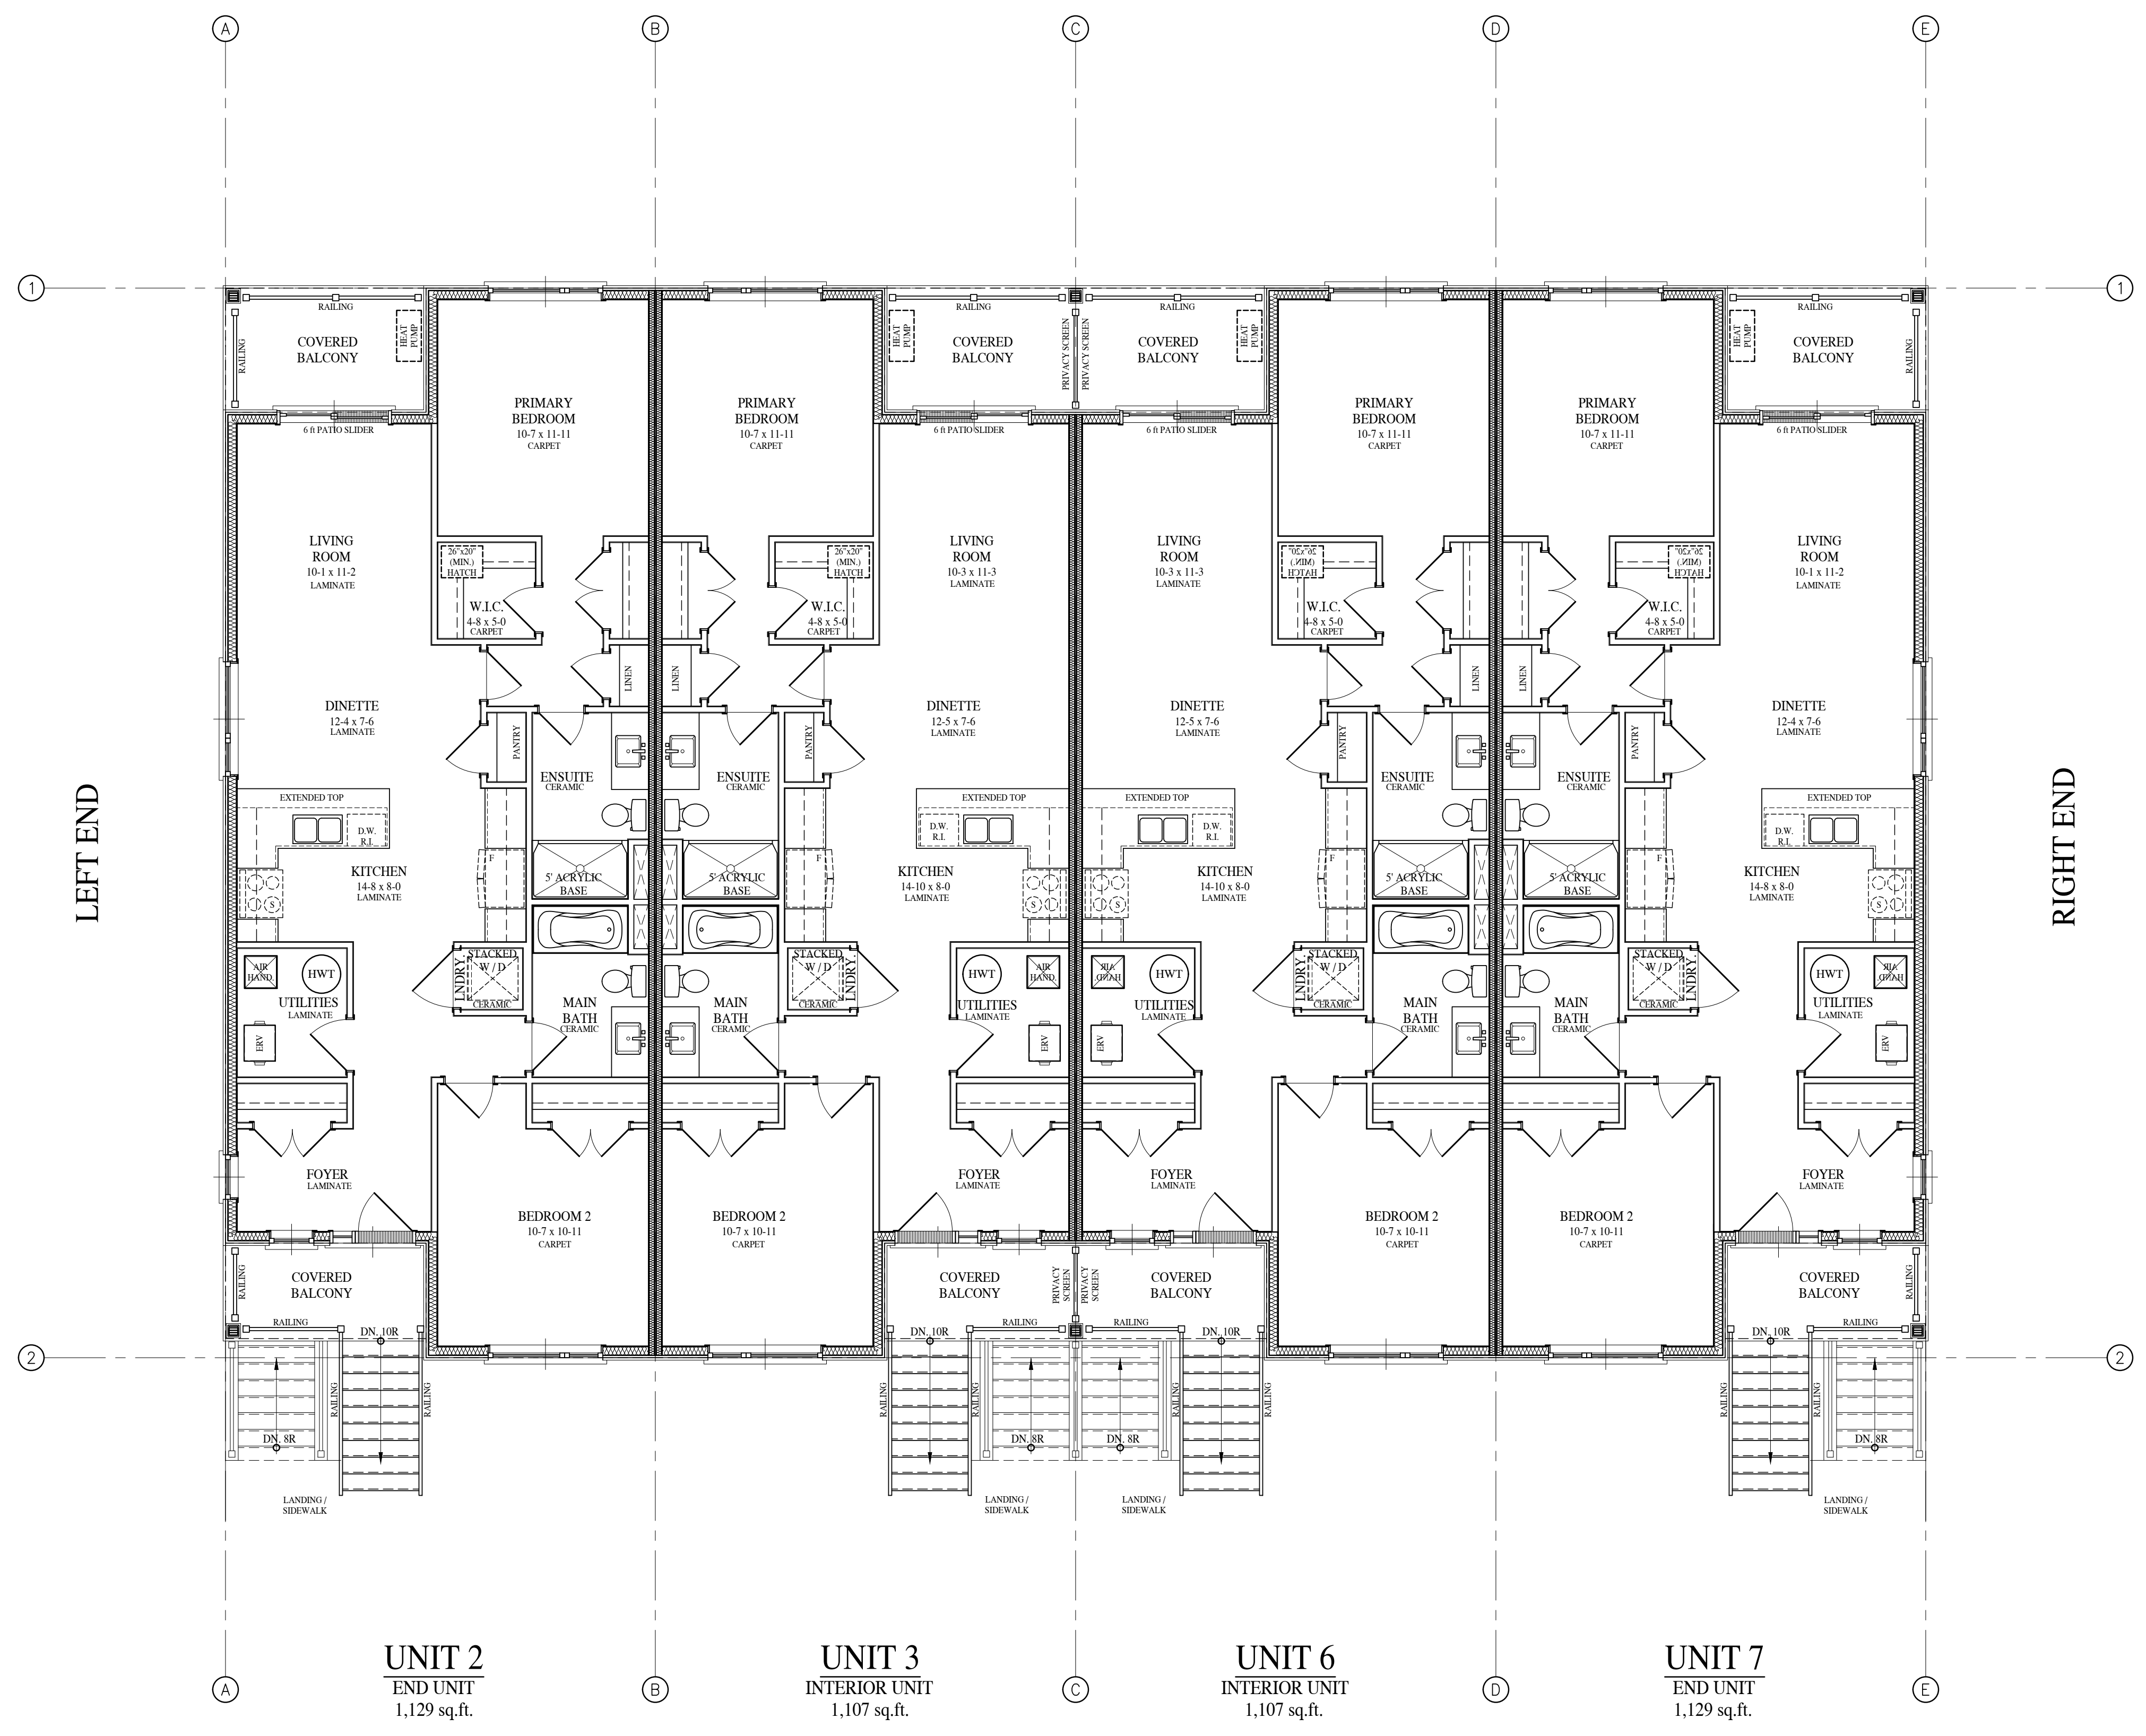

LEFT END

RIGHT END

UNIT 2
END UNIT
1,129 sq.ft.

UNIT 3
INTERIOR UNIT
1,107 sq.ft.

UNIT 6
INTERIOR UNIT
1,107 sq.ft.

UNIT 7
END UNIT
1,129 sq.ft.

STATUS: PRICING SET SCALE: 3/16"=1'-0" DRAWN BY: BLR DATE CREATED: SEPT.12/2024 LAST REVISION: JULY 11/2025 PROJECT No.: 25-241	No:	DATE:	REVISION:	SEALS:	SEALS:	BUILDER:	PROJECT:	SHEET No.:
						 REID'S HERITAGE HOMES <small>700 Jamieson Parkway, Unit 103, Cambridge, ON N3C 4N6 Phone: 519-658-8656</small>	8 UNIT	A205 TITLE: BLOCK 'A' MAIN FLOOR PLAN