


Borehole Access Route Tree Inventory									
Tree Key	Tree Location	Latin Name	Common Name	DBH	Canopy	Comments	Rating	Preserve/Remove	
5	Onsite	<i>Juglans nigra</i>	Black Walnut	22	2.7	Minor branch dieback, dead branches	3 Fair	Remove	
6	Onsite	<i>Juglans nigra</i>	Black Walnut	25	3.1	Minor branch dieback, dead branches, wild grape vine	2 Marginal	Remove	
7	Onsite	<i>Juglans nigra</i>	Black Walnut	15	1.5	Minor branch dieback, dead branches, wild grape vine	2 Marginal	Remove	
8	Onsite	<i>Juglans nigra</i>	Black Walnut	25	3.5	Minor branch dieback, dead branches, wild grape vine	2 Marginal	Remove	
9	Onsite	<i>Juglans nigra</i>	Black Walnut	16	2.5	Minor branch dieback, dead branches, wild grape vine	2 Marginal	Remove	
10	Onsite	<i>Juglans nigra</i>	Black Walnut	19	2.7	Minor branch dieback, dead branches, wild grape vine	2 Marginal	Remove	
11	Onsite	<i>Fraxinus pennsylvanica</i>	Green Ash	24	4.4	Emerald Ash Borer infestation, almost dead	1 Poor	Remove	
12	Onsite	<i>Juglans nigra</i>	Black Walnut	17	2.9	Minor branch dieback, dead branches, wild grape vine	2 Marginal	Remove	
13	Onsite	<i>Fraxinus pennsylvanica</i>	Green Ash	18	1.9	Emerald Ash Borer infestation, almost dead	1 Poor	Remove	
14	Onsite	<i>Fraxinus pennsylvanica</i>	Green Ash	23	2.9	Emerald Ash Borer infestation, almost dead	1 Poor	Remove	
15	Onsite	<i>Acer negundo</i>	Manitoba Maple	22	2.5	Major lean, branch dieback, dead branches, trunk rot, wild grape vine	1 Poor	Remove	
16	Onsite	<i>Fraxinus pennsylvanica</i>	Green Ash	22	2.4	Emerald Ash Borer infestation, almost dead	1 Poor	Remove	

NOTE:  
NUMEROUS DEAD ASH TREES (*FRAXINUS SPP.*) WERE IDENTIFIED WITHIN THE BOREHOLE ACCESS ROUTE AREA; THESE SPECIMENS WERE EXCLUDED FROM THE INVENTORY.

NOTE:  
IN ACCORDANCE WITH THE ONTARIO FORESTRY ACT 1990, IT IS RECOMMENDED THAT THE OWNER OBTAIN A 'CONSENT TO HARM OR REMOVE' AGREEMENT FOR TREES OFFSITE AND BOUNDARY TREES. TREES ARE RECOMMENDED TO BE PRESERVED AT THEIR DRIP LINES UNTIL PERMISSION IS GRANTED.

NOTE:  
VEGETATION CLEARING IS TO BE AVOIDED:  
1) FROM APRIL 1 TO AUGUST 31 TO AVOID IMPACTS TO BIRDS PROTECTED UNDER THE MIGRATORY BIRDS CONVENTION ACT.  
2) FROM MAY 15 TO NOVEMBER 30 TO AVOID IMPACT TO BAT MATERNITY ROOSTS PROTECTED UNDER THE ONTARIO ENDANGERED SPECIES ACT (ESA 2007).  
3) IF CLEARING MUST PROCEED WITHIN THE ABOVE NOTED WINDOWS, THE AFFECTED AREAS MUST BE SCREENED BY A QUALIFIED ECOLOGIST 48HRS IN ADVANCE OF CLEARING ACTIVITIES.

NOTE: TREE LOCATIONS COLLECTED USING EOS ARROW GOLD HIGH ACCURACY GNSS RECIEVER & PROCESSED USING ARCGIS & ACAD MAP 3D.

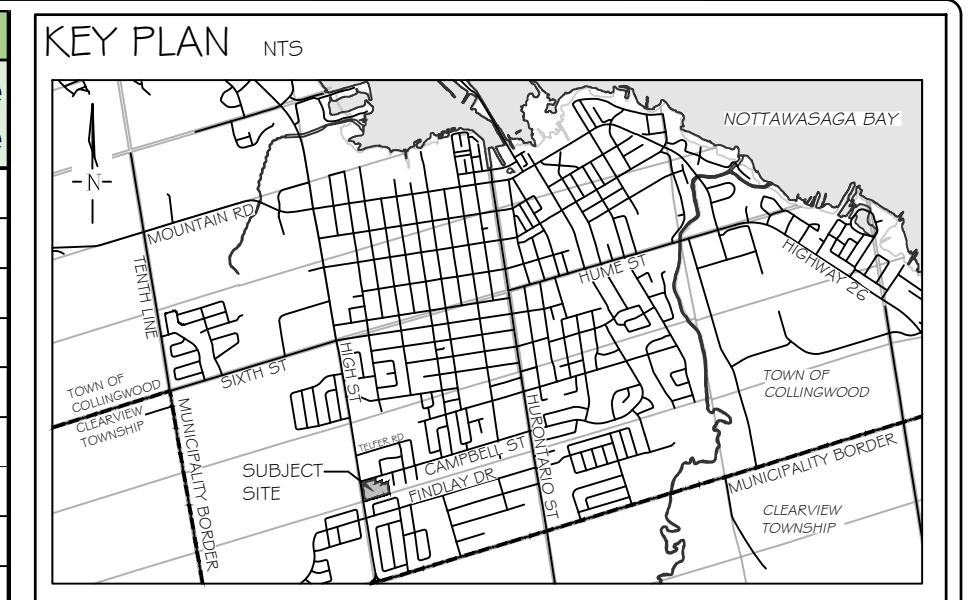

GENERAL NOTES  
The Client and its contractors are responsible for all utility locates and confirming all setbacks, elevations, grades, etc. prior to installation of the constructed works. The Contractor is to report any discrepancies in writing to the Landscape Architect prior to proceeding with the works to determine the impact and suitability of the proposed works. The Landscape Architect will not be responsible for any unapproved adjustments on site. Construction of the works must conform to Authority requirements and applicable codes where they have jurisdiction. All specifications and drawings are instruments of service and are the property and ownership of the Landmark Environmental Group Ltd. As such, the drawings shall not be modified or reproduced without the expressed written consent of Landmark Environmental Group Ltd. or they will be considered void. The said drawings are for Site Plan approval only and may require additional detailing prior to tender and construction. The Landmark Environmental Group Ltd. is not liable for errors or omissions from the use of these drawings prior to approval, seal, signature and date, and will be considered void. It is advised that the Contractor contact the Landscape Architect prior to commencement of the construction works to ensure that the Contractor has the latest approved drawings. The Landmark Environmental Group Ltd. is not responsible for the accuracy of the base drawing information (eg Survey, Architectural, Engineering, etc.). If there are any discrepancies, the Contractor will refer to the appropriate base drawing information and report discrepancies on the Landscape Drawings to the Landscape Architect. © Copyright Landmark Environmental Group Ltd.

- LEGEND
- PROPERTY BOUNDARY
  - ⊕ ON-SITE TREE LOCATION WITH CANOPY
  - X TREES TO REMOVE
  - WOODED AREA

NO	DATE	BY	REVISIONS
2	JAN 13-26	S.K	DEVELOPED LANDSCAPE PLAN
1	JAN 6-26	J.M	UPDATED & REVISED

STAMP  
**DRAFT**


AERIAL (2024) SOURCED FROM SIMCOE COUNTY GIS SURVEY PROVIDED BY VAN HARTEN LAND SURVEYORS (RP 120-LoK7,9 PSub-VHS Aug 5, 2025 (34453-25).PDF) TRANS ON OCT 20, 2025

**LANDMARK ENVIRONMENTAL GROUP LTD**  
LANDSCAPE ARCHITECTS & CONSULTING ARBORISTS  
OFFICE: 705-796-1122  
info@LEGroupLtd.com  
www.LEGroupLtd.com

CLIENT: JARLETTE HEALTH SERVICES COLLINGWOOD CARE CENTRE

PROJECT: JARLETTE COLLINGWOOD CARE CENTRE, 250 CAMPBELL ST. COLLINGWOOD, ON

DRAWING: BOREHOLE ACCESS ROUTES

 

PROJECT NO.: LA 1049-25 SCALE: 1:300

MUNICIPAL FILE NO.: DATE: NOV.05, 2025

DRAWN BY: E.F, J.M.S.K. CHECKED BY: J.H. DRAWING No.: BH-1