


--	--	--

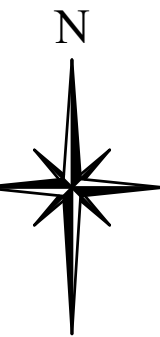

**WESTSMITH
DESIGN** 
www.westsmithdesign.com

DRAWINGS MUST BE SIGNED AND DATED IN ORDER TO BE ISSUED
FOR BUILDING PERMIT OR CONSTRUCTION


2313

DES	DES
-----	-----


1/4" = 1'-0"	Date
	JUL 18 202

wing Number

A201

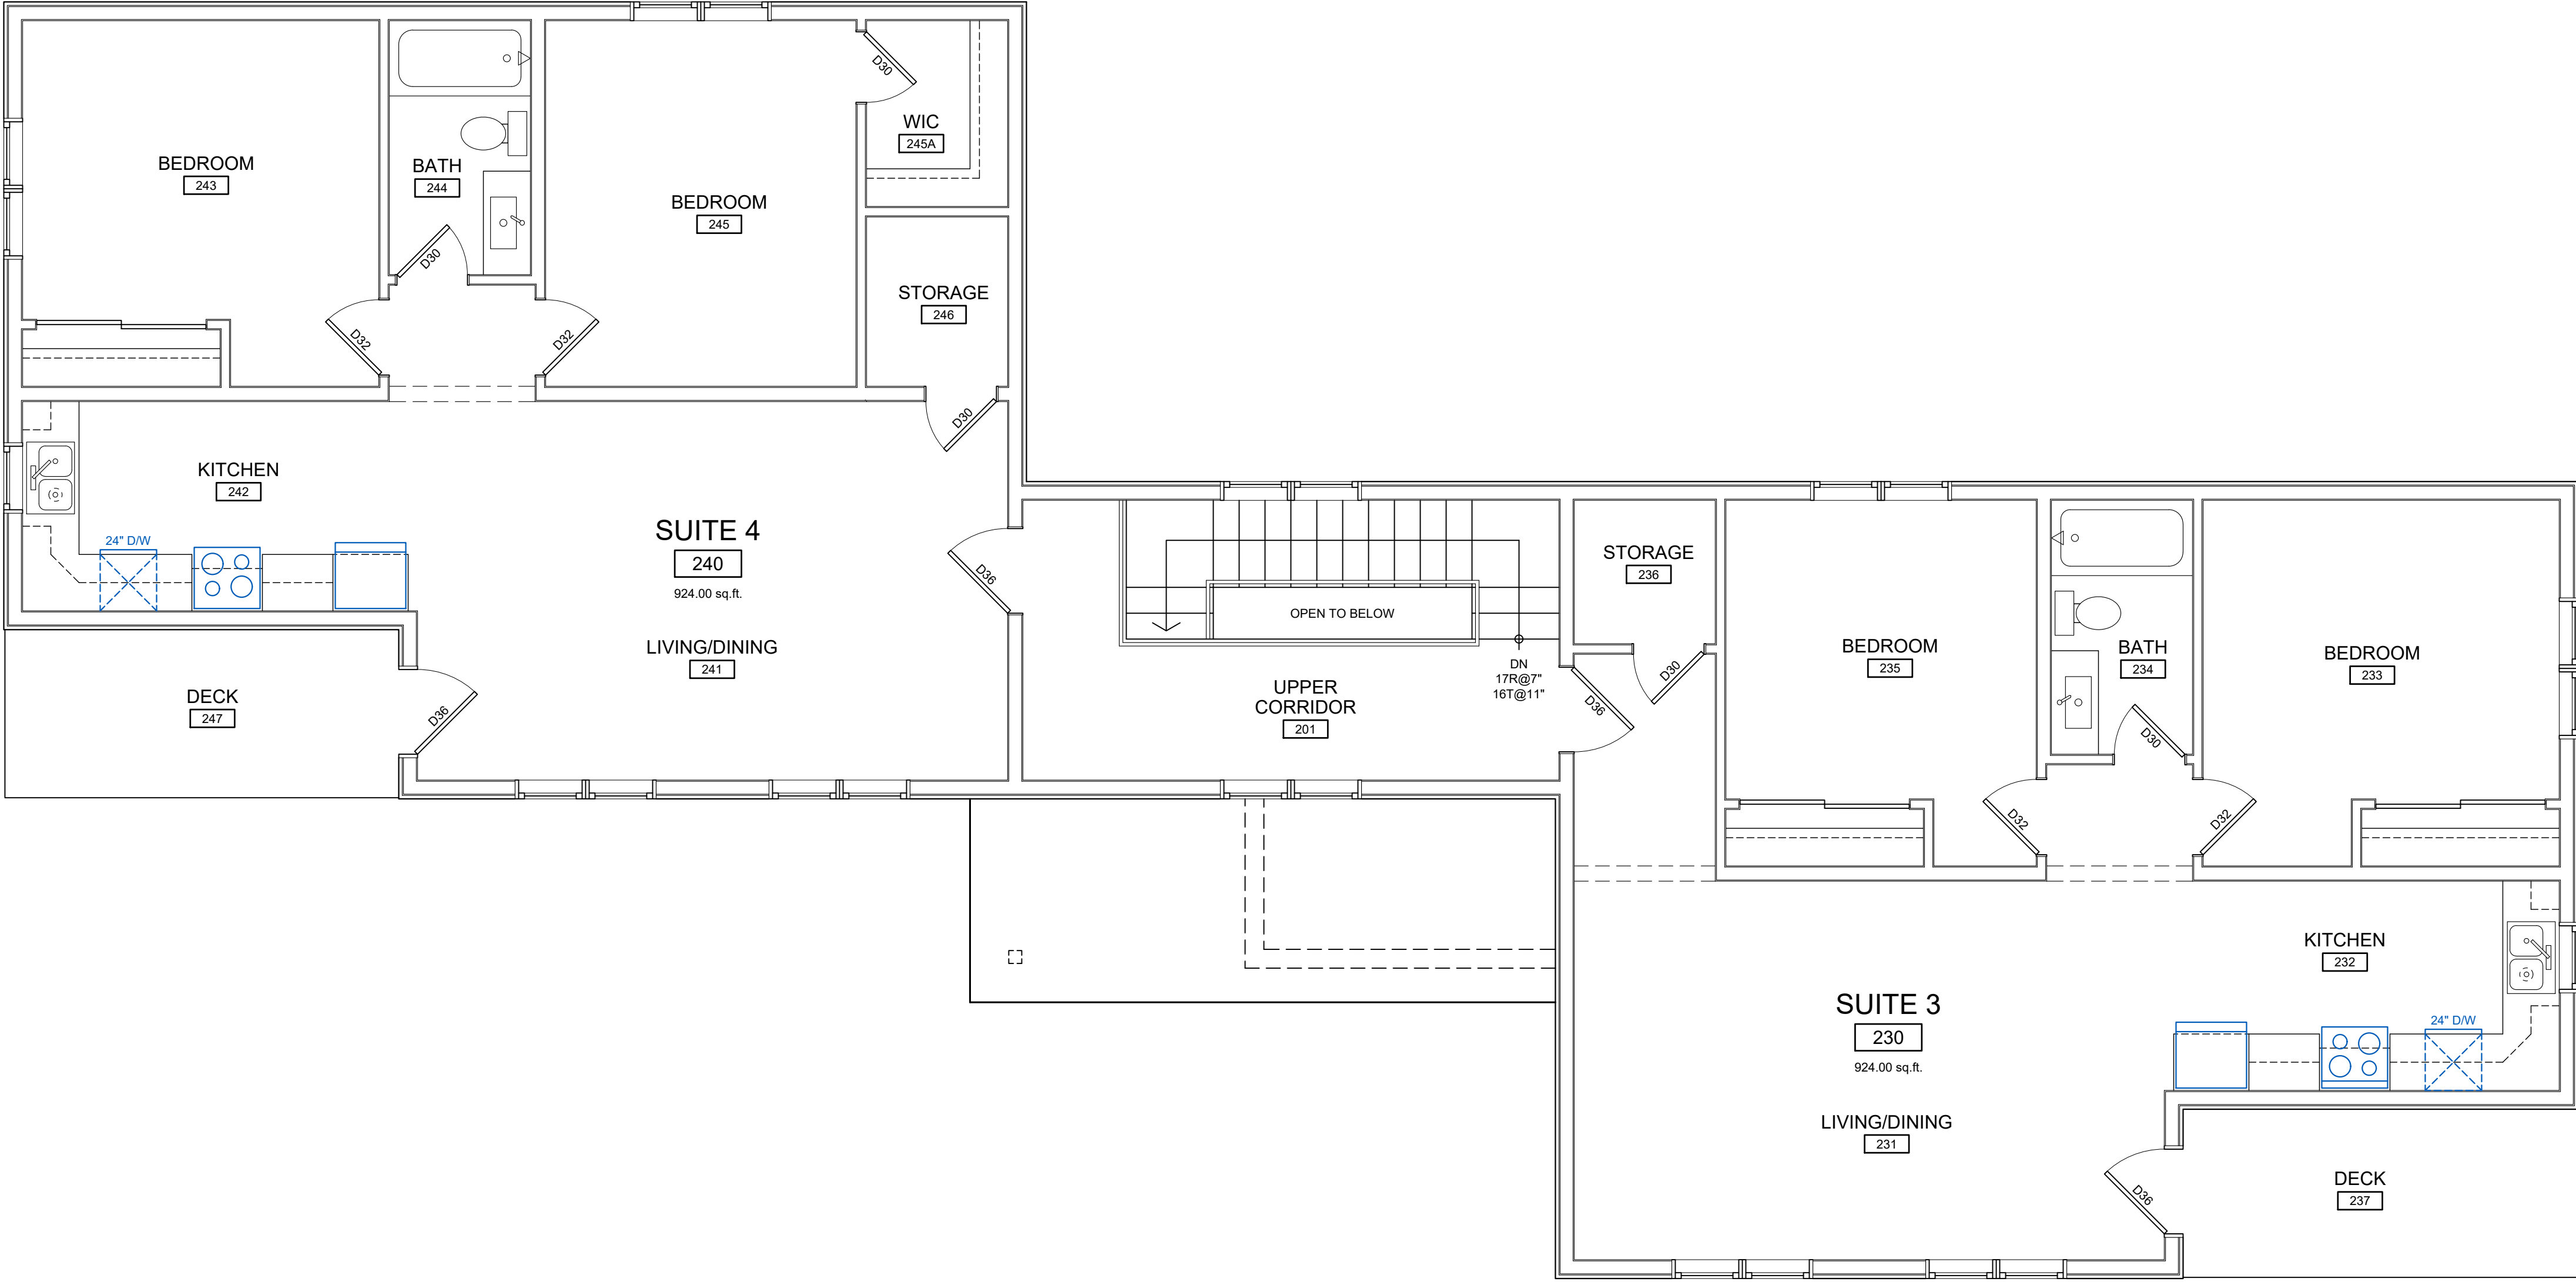

No.	Issue/Revision	Date
1	ZONING REVIEW	JUL 25 23
2	CONCEPTUAL DESIGN	DEC 19 23

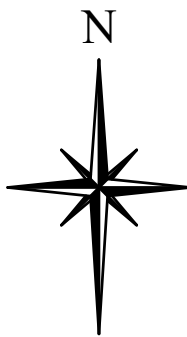

FOR ARCHITECTURAL DESIGN:

WESTSMITH
DESIGN

www.westsmithdesign.com
Douglas E. Smith, C.E.T. (BCIN 105709)
104 Katherine Street Collingwood ON L9Y 3R5
705-351-1360 doug@westsmithdesign.com
REGISTERED BCIN 106658

SIGNATURE _____ DATE _____

DRAWINGS MUST BE SIGNED AND DATED IN ORDER TO BE ISSUED
FOR BUILDING PERMIT OR CONSTRUCTION

Project Name

ELM STREET DUPLEXES
4 ELM STREET
COLLINGWOOD, ONTARIO
L9Y 3J2

Project Number

2313

Drawing Title

SECOND FLOOR PLAN

Drawn By

DES

Designed By

DES

Scale

1/4" = 1'-0"

Date


JUL 18 2023

Drawing Number

A202

[illegible]

1 SOUTH ELEVATION
SCALE 1/4" = 1'-0"

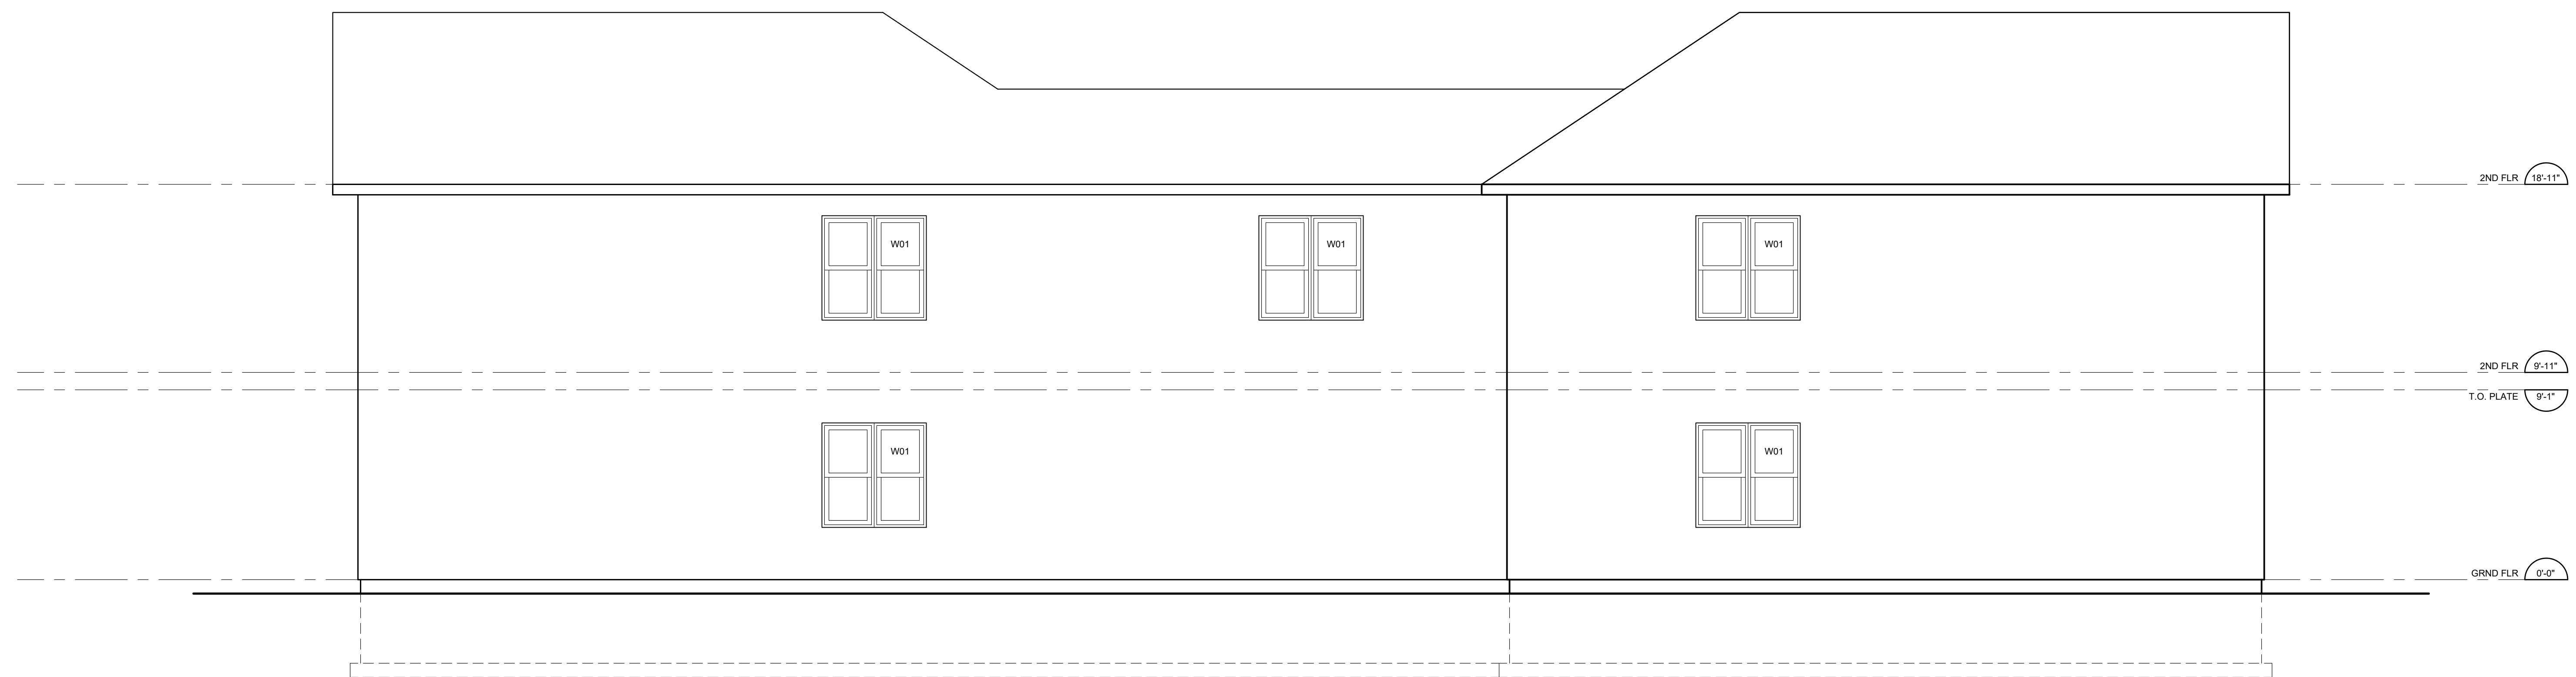

2 NORTH ELEVATION
SCALE 1/4" = 1'-0"

FOR ARCHITECTURAL DESIGN:

**WESTSMITH
DESIGN** 
www.westsmithdesign.com

www.westsmithdesign.com
Douglas E. Smith, C.E.T. (BCIN 105709)
104 Katherine Street Collingwood ON L9Y 3R5
705-351-1360 doug@westsmithdesign.com
REGISTERED BCIN 106658

SIGNATURE _____ DATE _____

DRAWINGS MUST BE SIGNED AND DATED IN ORDER TO BE ISSUED
FOR BUILDING PERMIT OR CONSTRUCTION

Project Name
ELM STREET DUPLEXES
4 ELM STREET
COLLINGWOOD, ONTARIO
N9Y 3J2

2313

SOUTH & NORTH ELEVATIONS

Drawn By	DES	Designed By	DES
----------	-----	-------------	-----

1/4" = 1'-0"	Date JUL 18 202
--------------	-----------------

Drawing Number

A301

