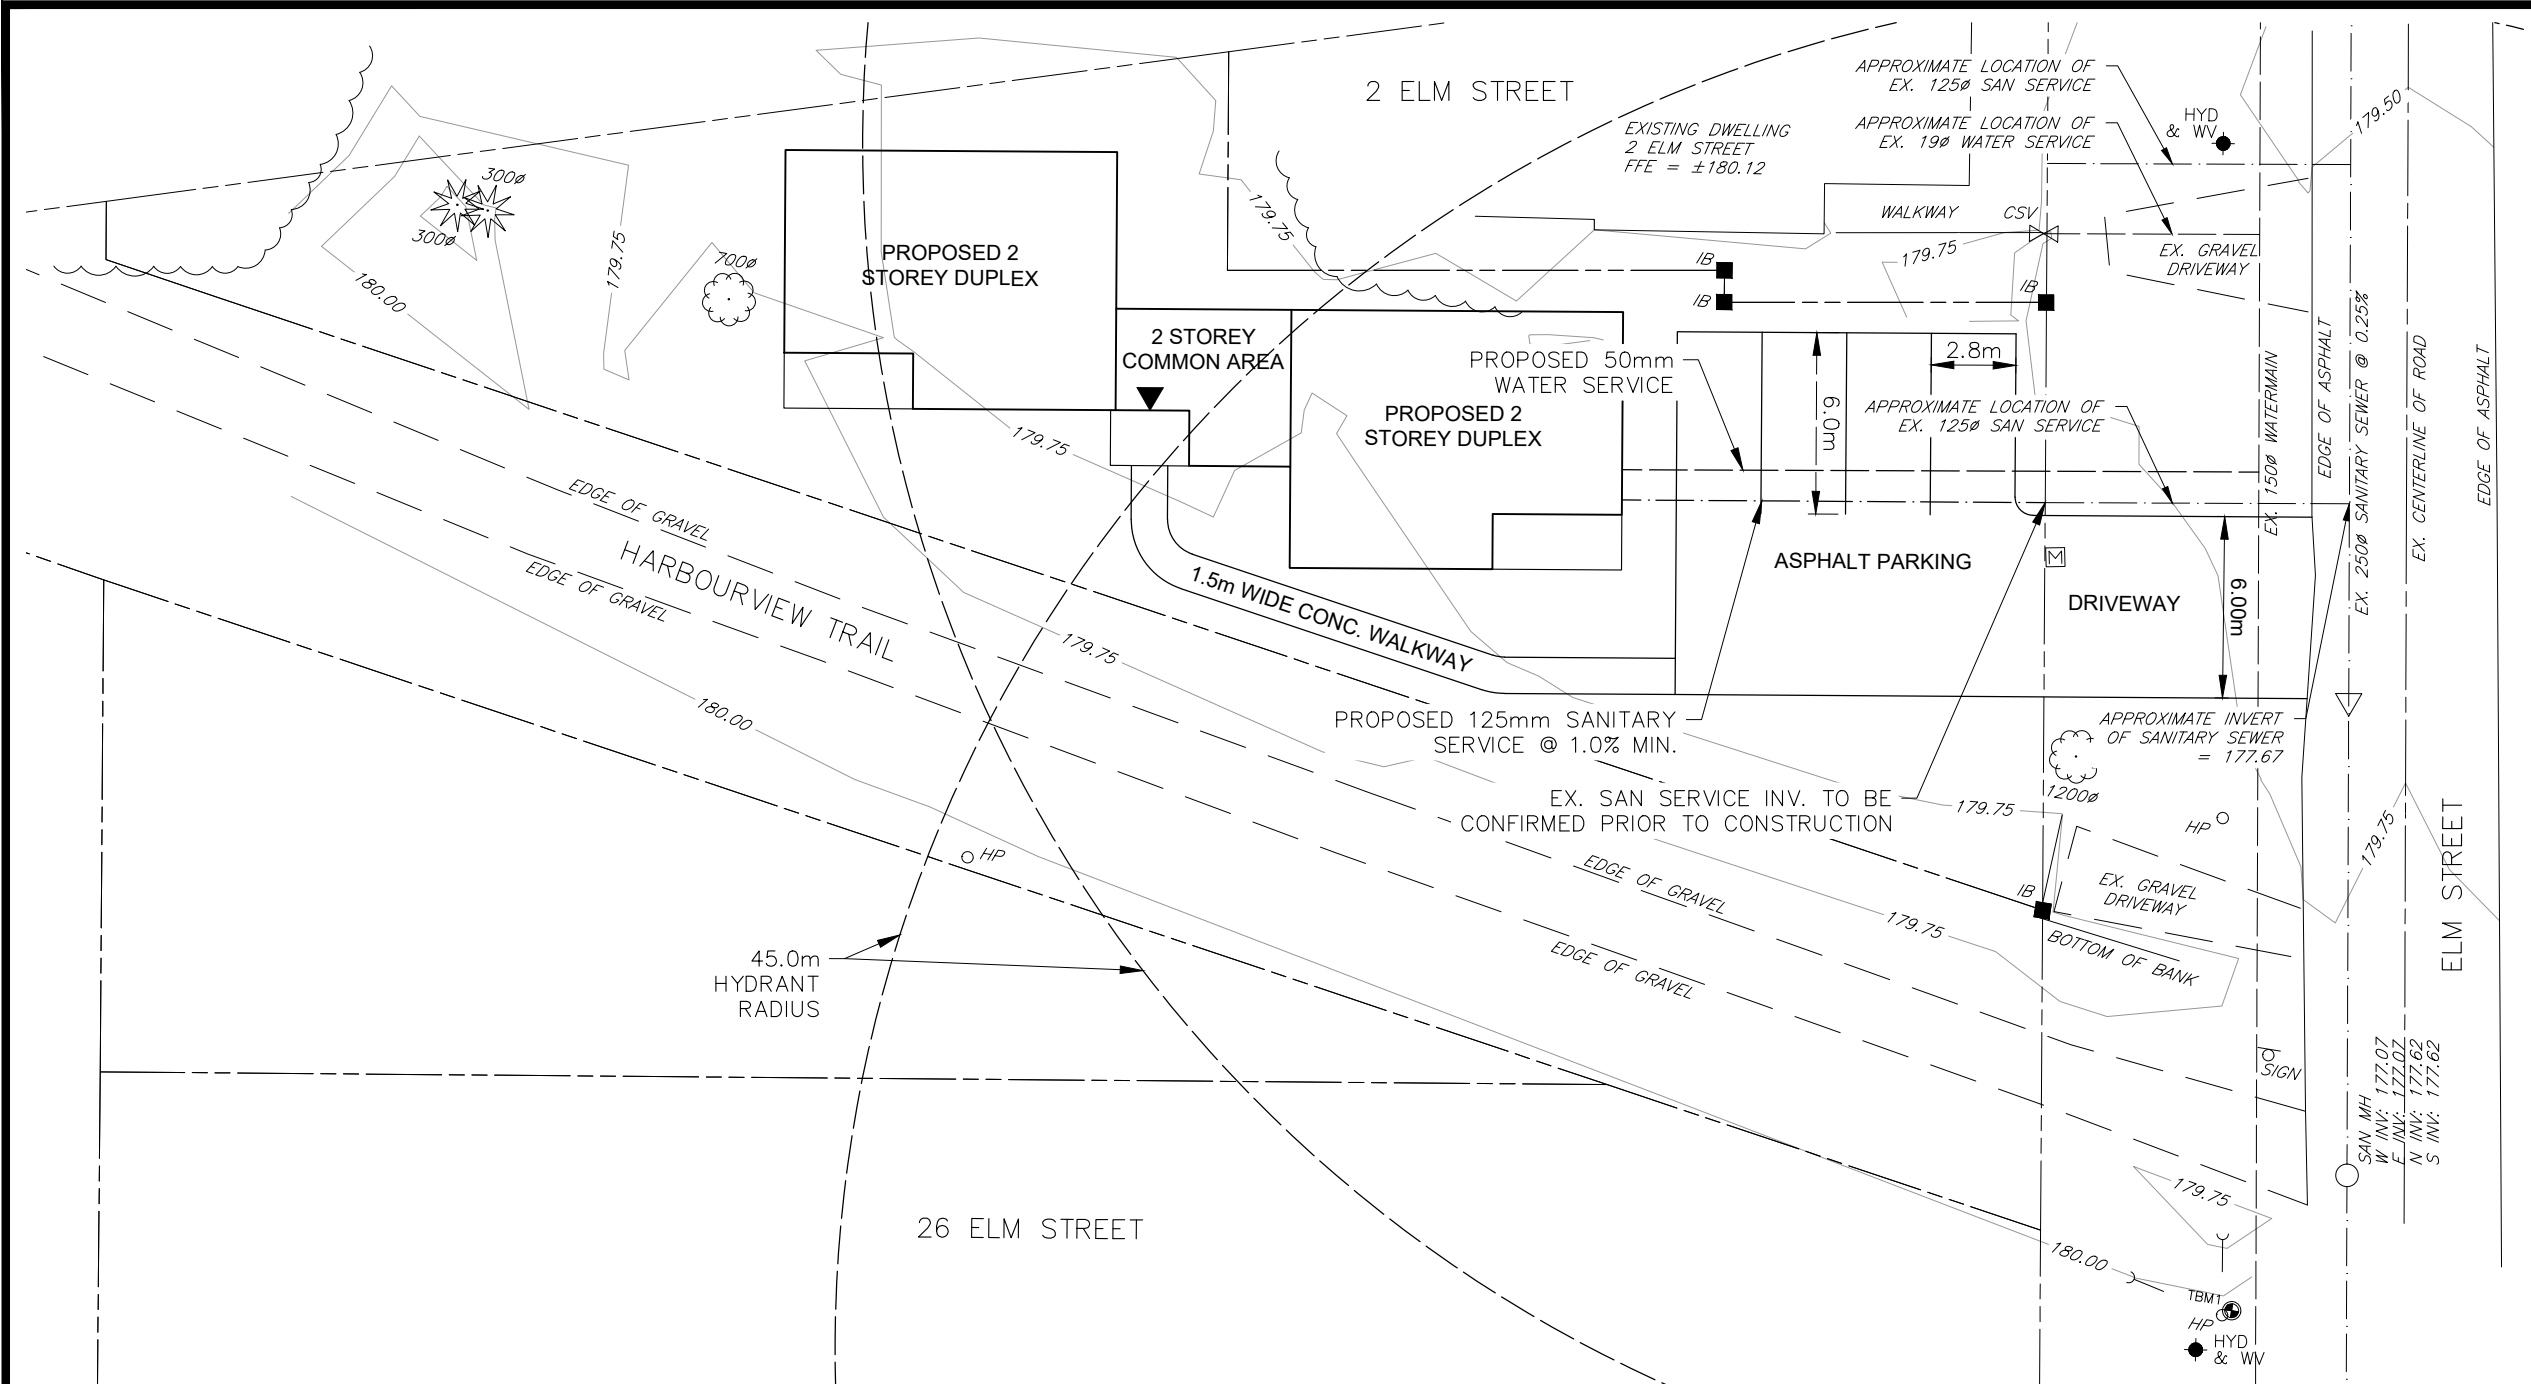


- NOTES**
- 1. ALL DIMENSIONS AND ELEVATIONS ARE IN METRES UNLESS OTHERWISE SHOWN.
 - 2. ELEVATIONS AND SOIL/GROUNDWATER CONDITIONS TO BE CONFIRMED BY THE CONTRACTOR/OWNER PRIOR TO CONSTRUCTION
 - 3. REINSTATE ALL DISTURBED AREAS WITH MINIMUM 100mm TOPSOIL AND SEED.
 - 4. A COPY OF THE "ACCEPTED FOR CONSTRUCTION" SITE DEVELOPMENT PLAN IS TO BE ON SITE FOR REFERENCE AT ALL TIMES DURING CONSTRUCTION.
 - L. SITE PLAN COMPLETED BY WESTSMITH DESIGN, DATED JULY 18, 2023.

LEGEND

PROPERTY LINE

PROPOSED DOOR ACCESS

EXISTING CABLE BOX

EXISTING BELL BOX

BENCHMARKS

TBM1 – ELEVATION 180.34
TOP NUT ON HYDRO POLE AT SOUTHEAST CORNER OF LOT

CONTRACT DRAWINGS

CONTRACTOR MUST VERIFY ALL DIMENSIONS AND BE RESPONSIBLE FOR SAME. ANY DISCREPANCIES MUST BE REPORTED TO THE ENGINEER BEFORE COMMENCING WORK. DRAWINGS ARE NOT TO BE SCALED.

TATHAM ENGINEERING LIMITED CLAIMS COPYRIGHT TO THIS DOCUMENT WHICH MAY NOT BE USED FOR ANY PURPOSE OTHER THAN THAT PROVIDED IN THE CONTRACT BETWEEN THE OWNER/CLIENT AND THE ENGINEER WITHOUT THE EXPRESS CONSENT OF TATHAM ENGINEERING LIMITED.

	4 ELM STREET TOWN OF COLLINGWOOD SITE SERVICING PLAN			DWG. No. SS.1
	SCALE: 1:250	DRAWN: KRL	DATE: OCT 2025	JOB NO. 122110