





Sample Drawings for Reference

Note: These drawings are provided for informational purposes only. They may not reflect all aspects of building construction or all applicable minimum standards. For comprehensive details regarding construction regulations, please consult the Ontario Building Code or a BCIN-qualified designer, Architect or Engineer.

Please refer to the document requirements associated with the type of permit you are applying for to ensure your drawings include all necessary information for the permit application. This information can be found here: <https://www.collingwood.ca/building/residential-permits>


For more information, please contact: Building@collingwood.ca

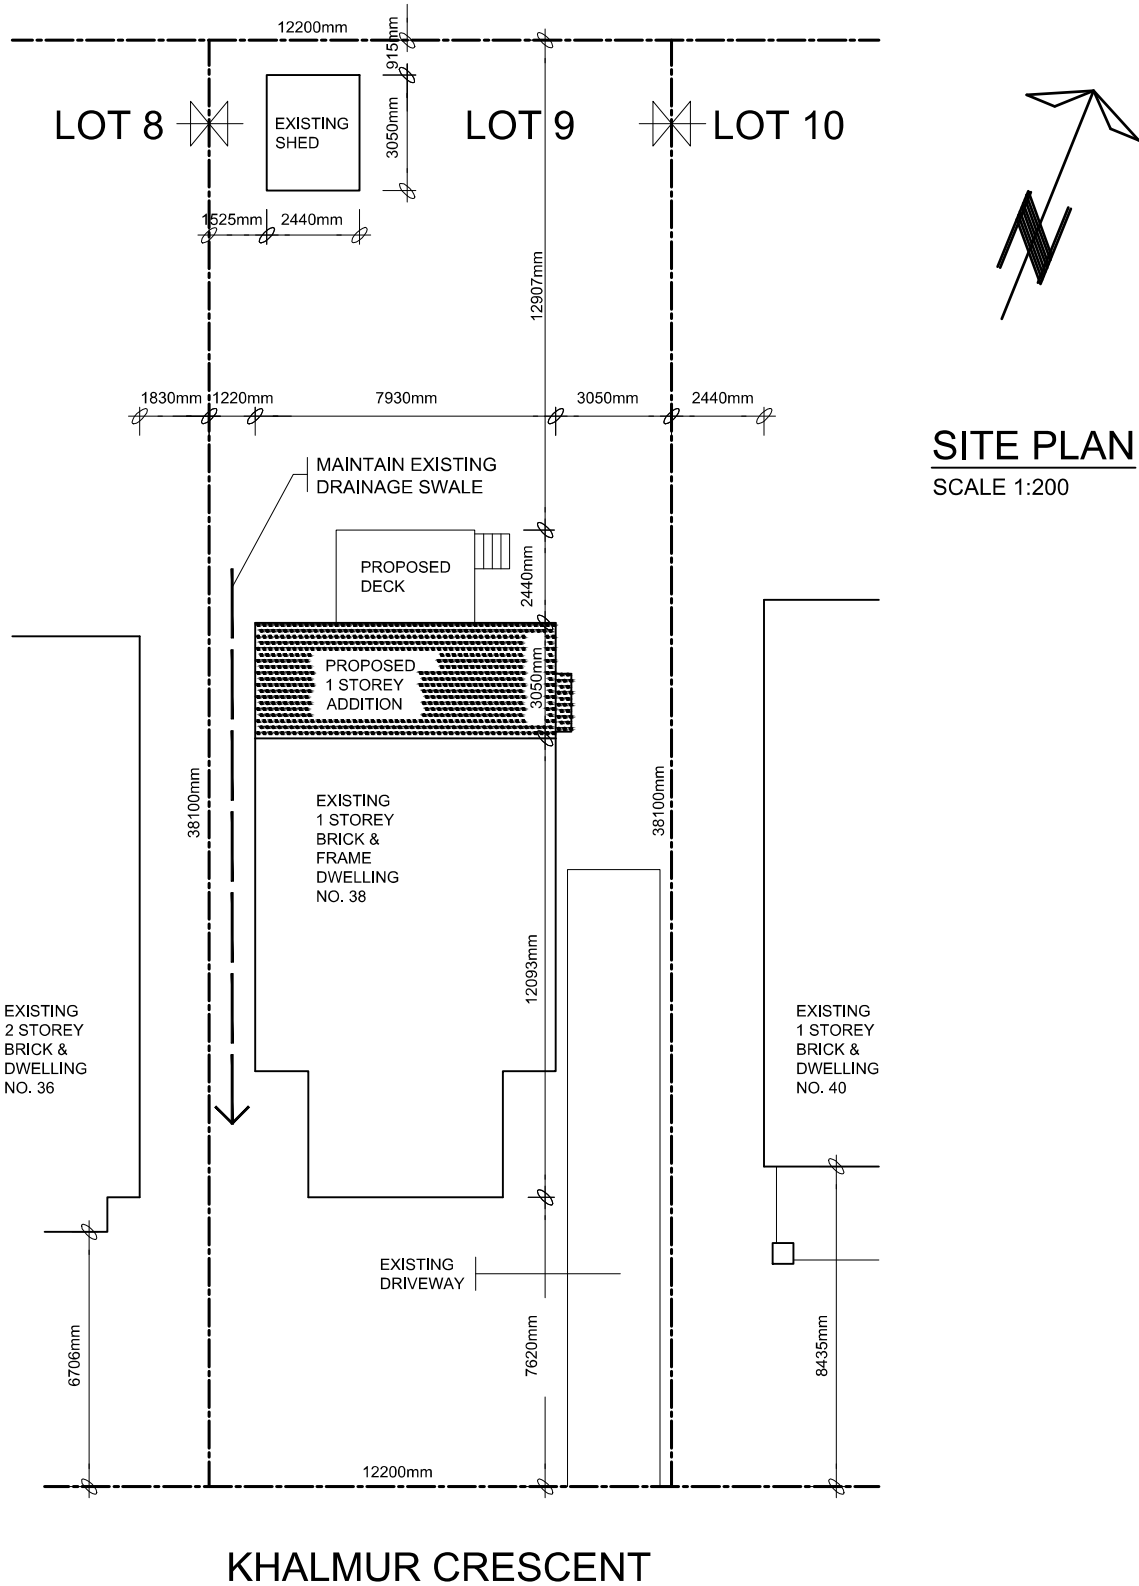

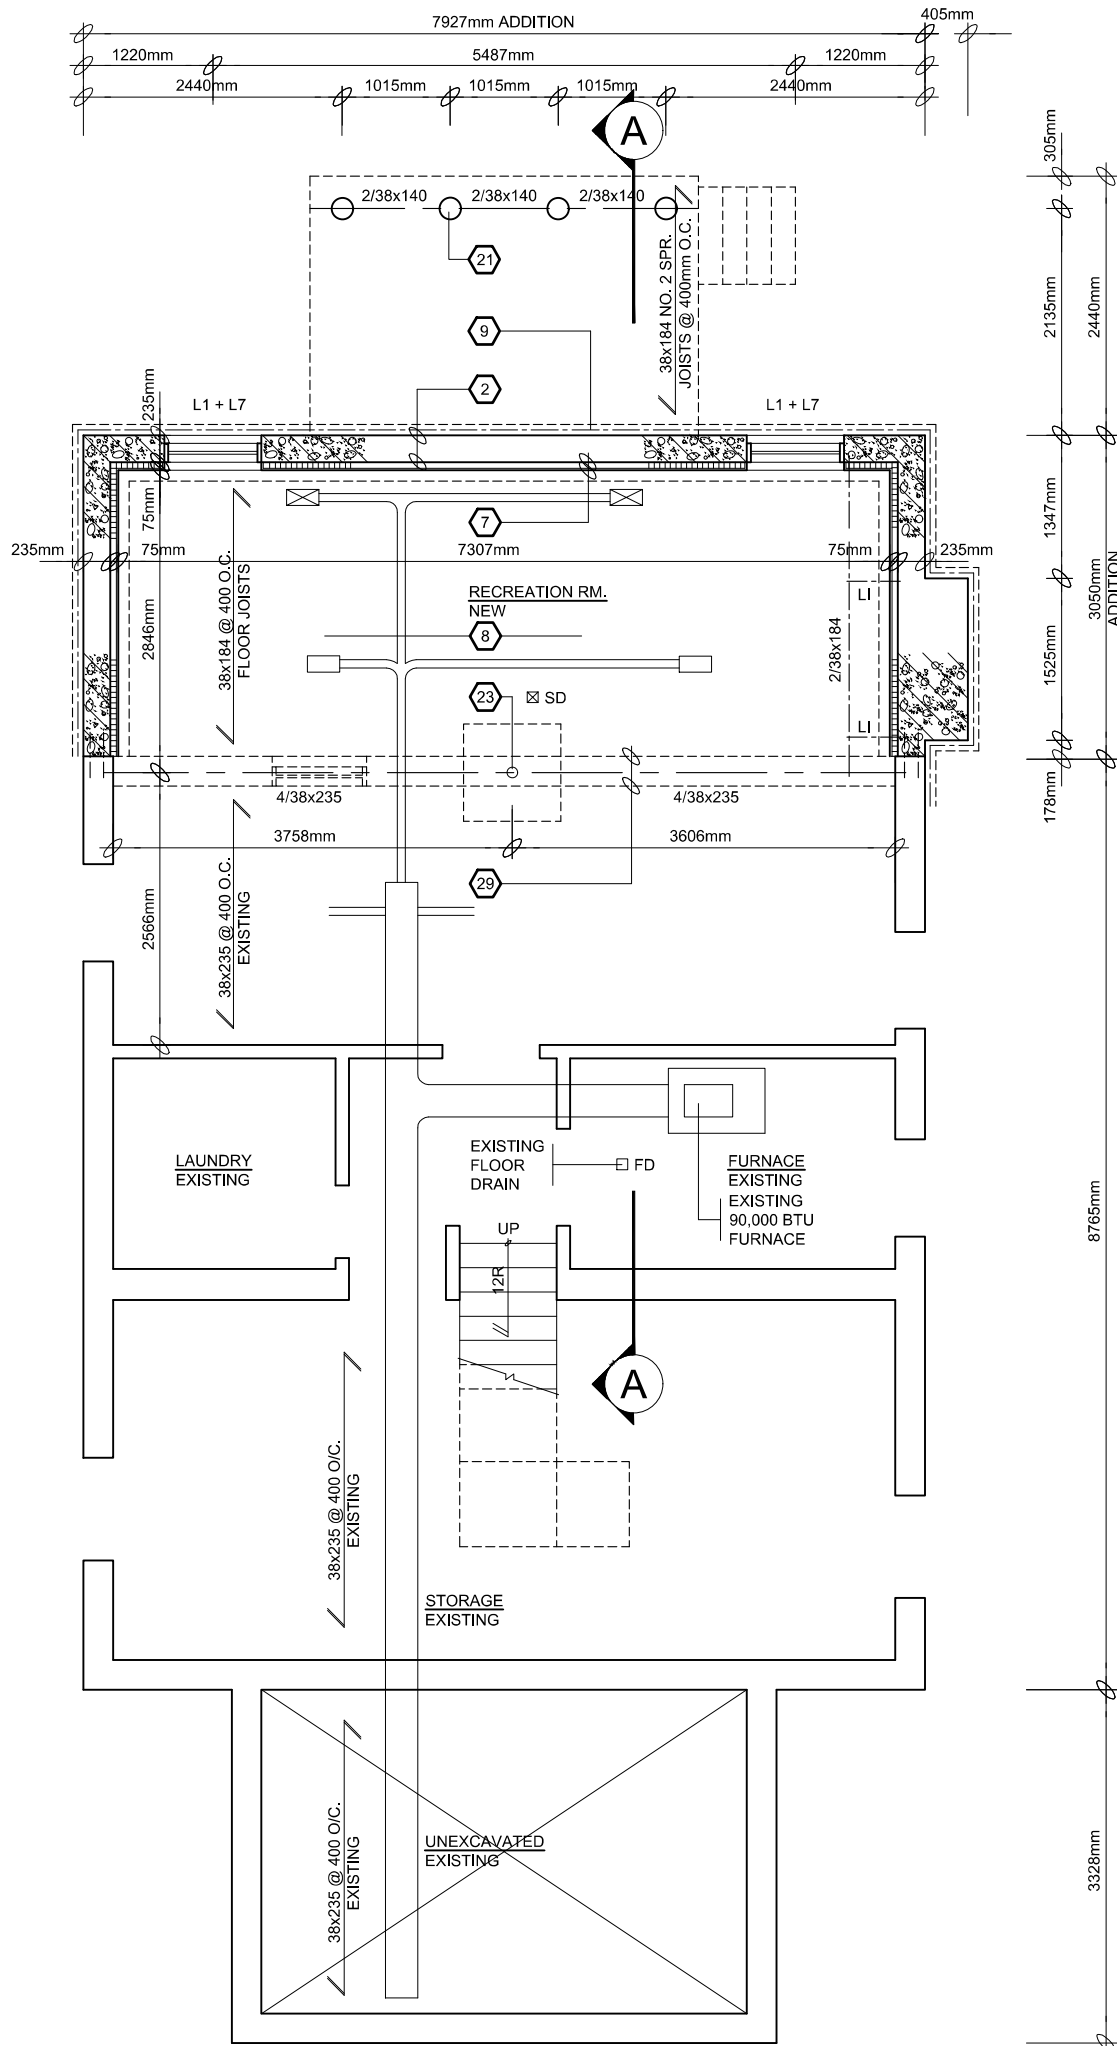


BASEMENT PLAN


SCALE 1:50

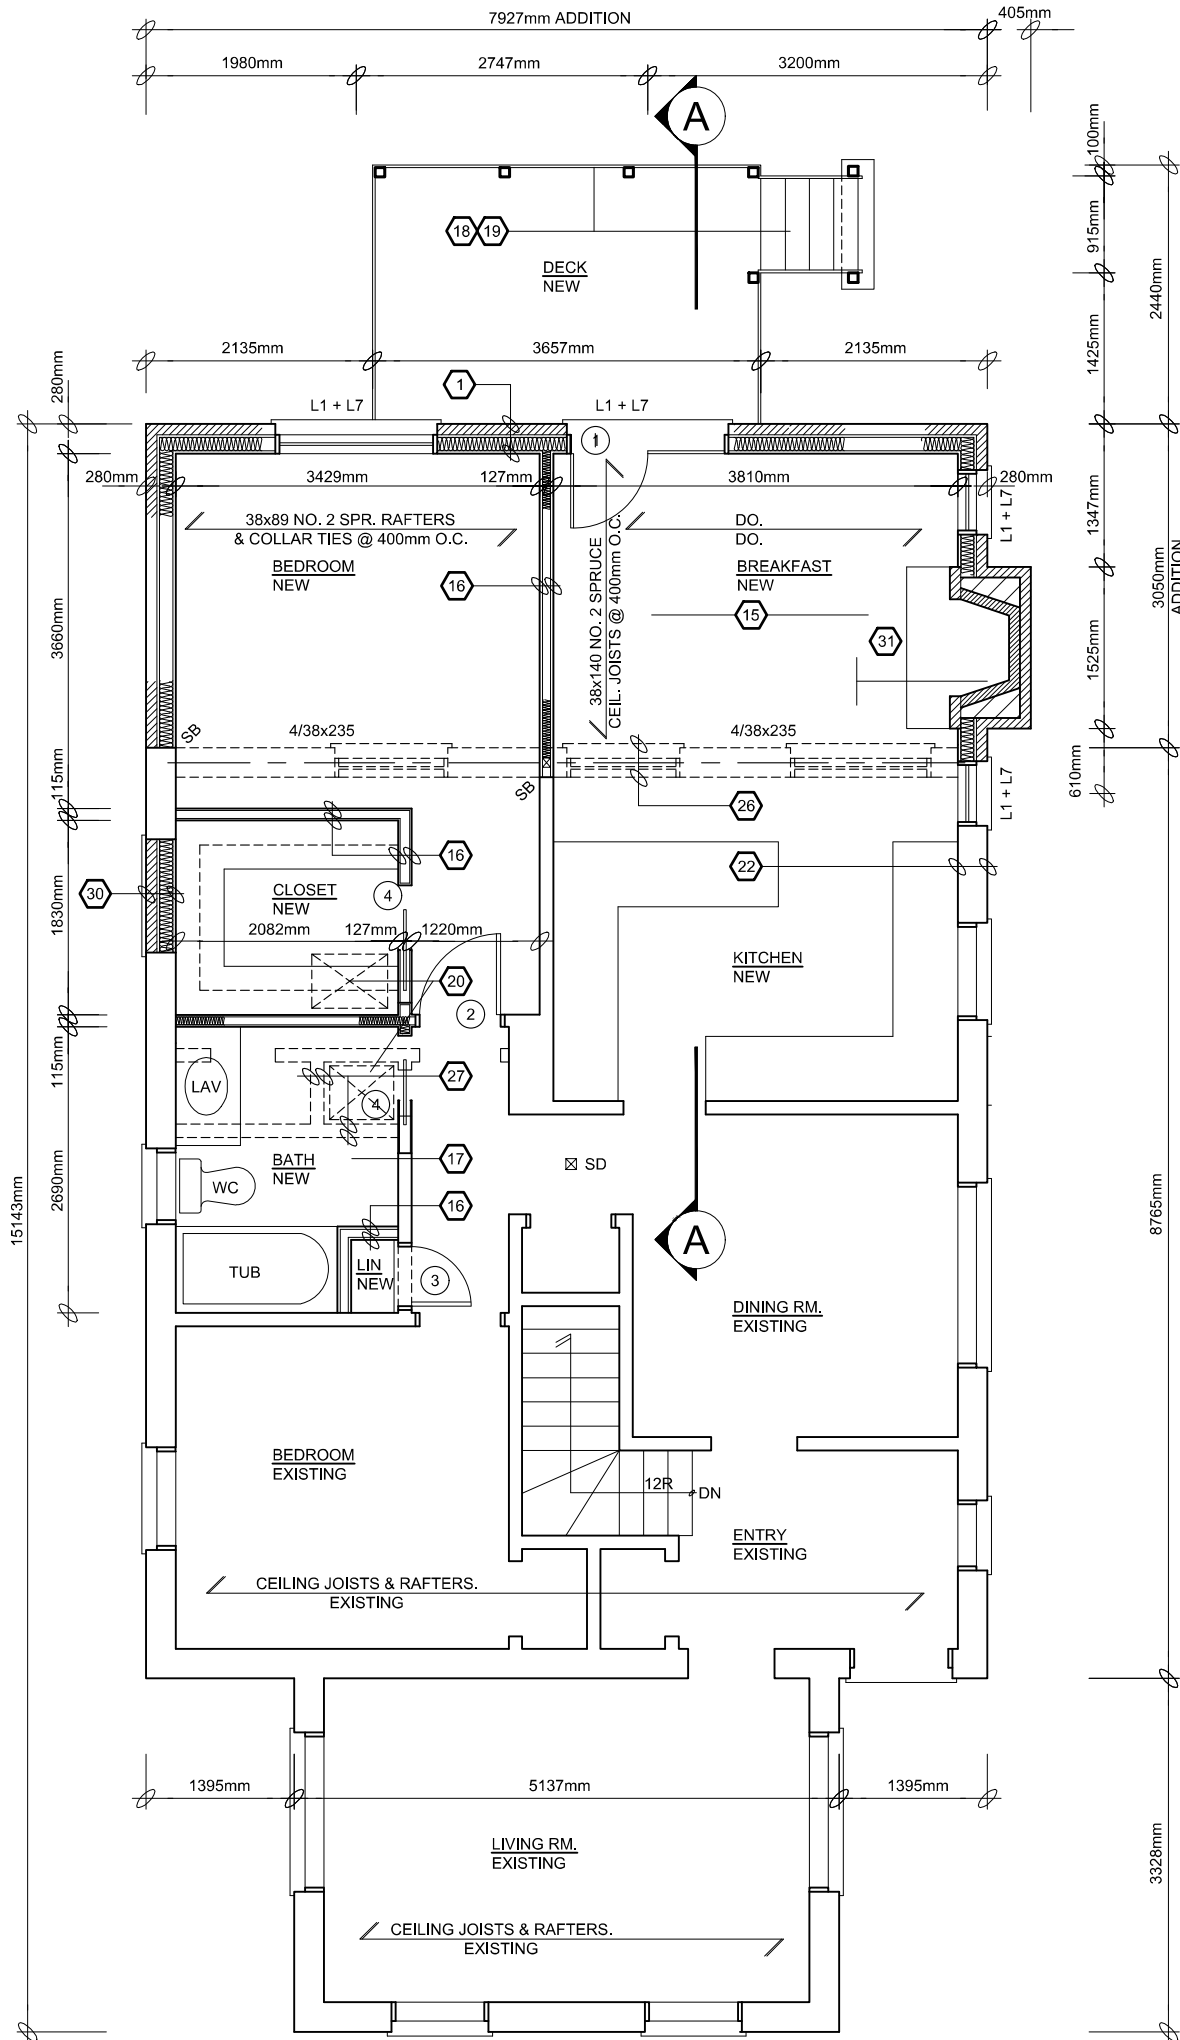

GROUND FLOOR PLAN

SCALE 1:50

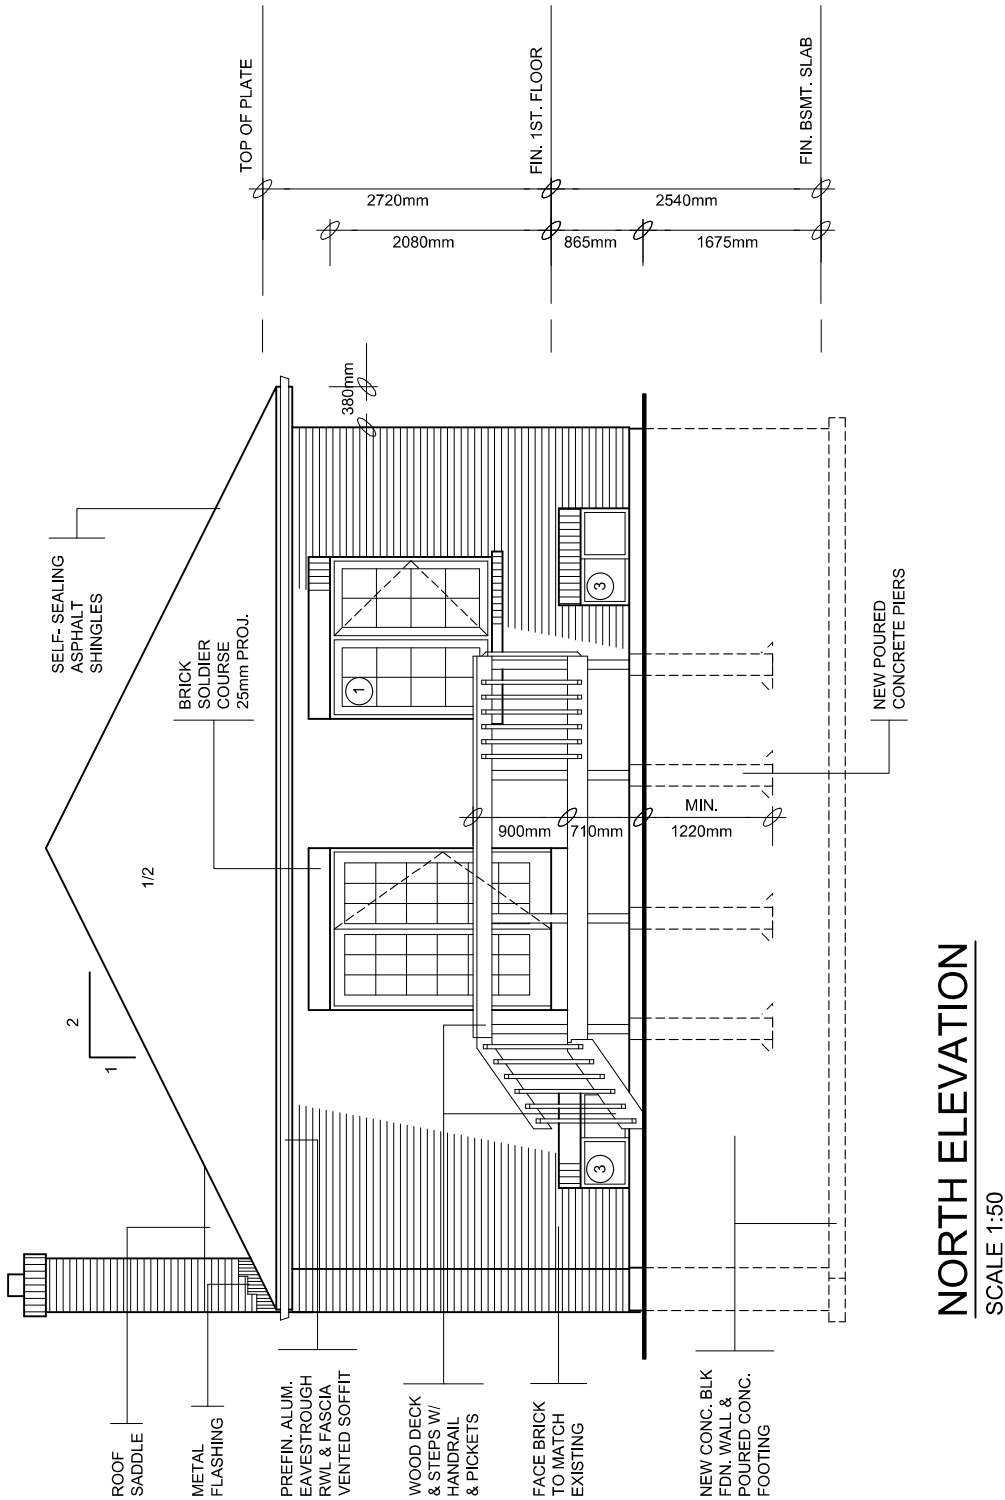

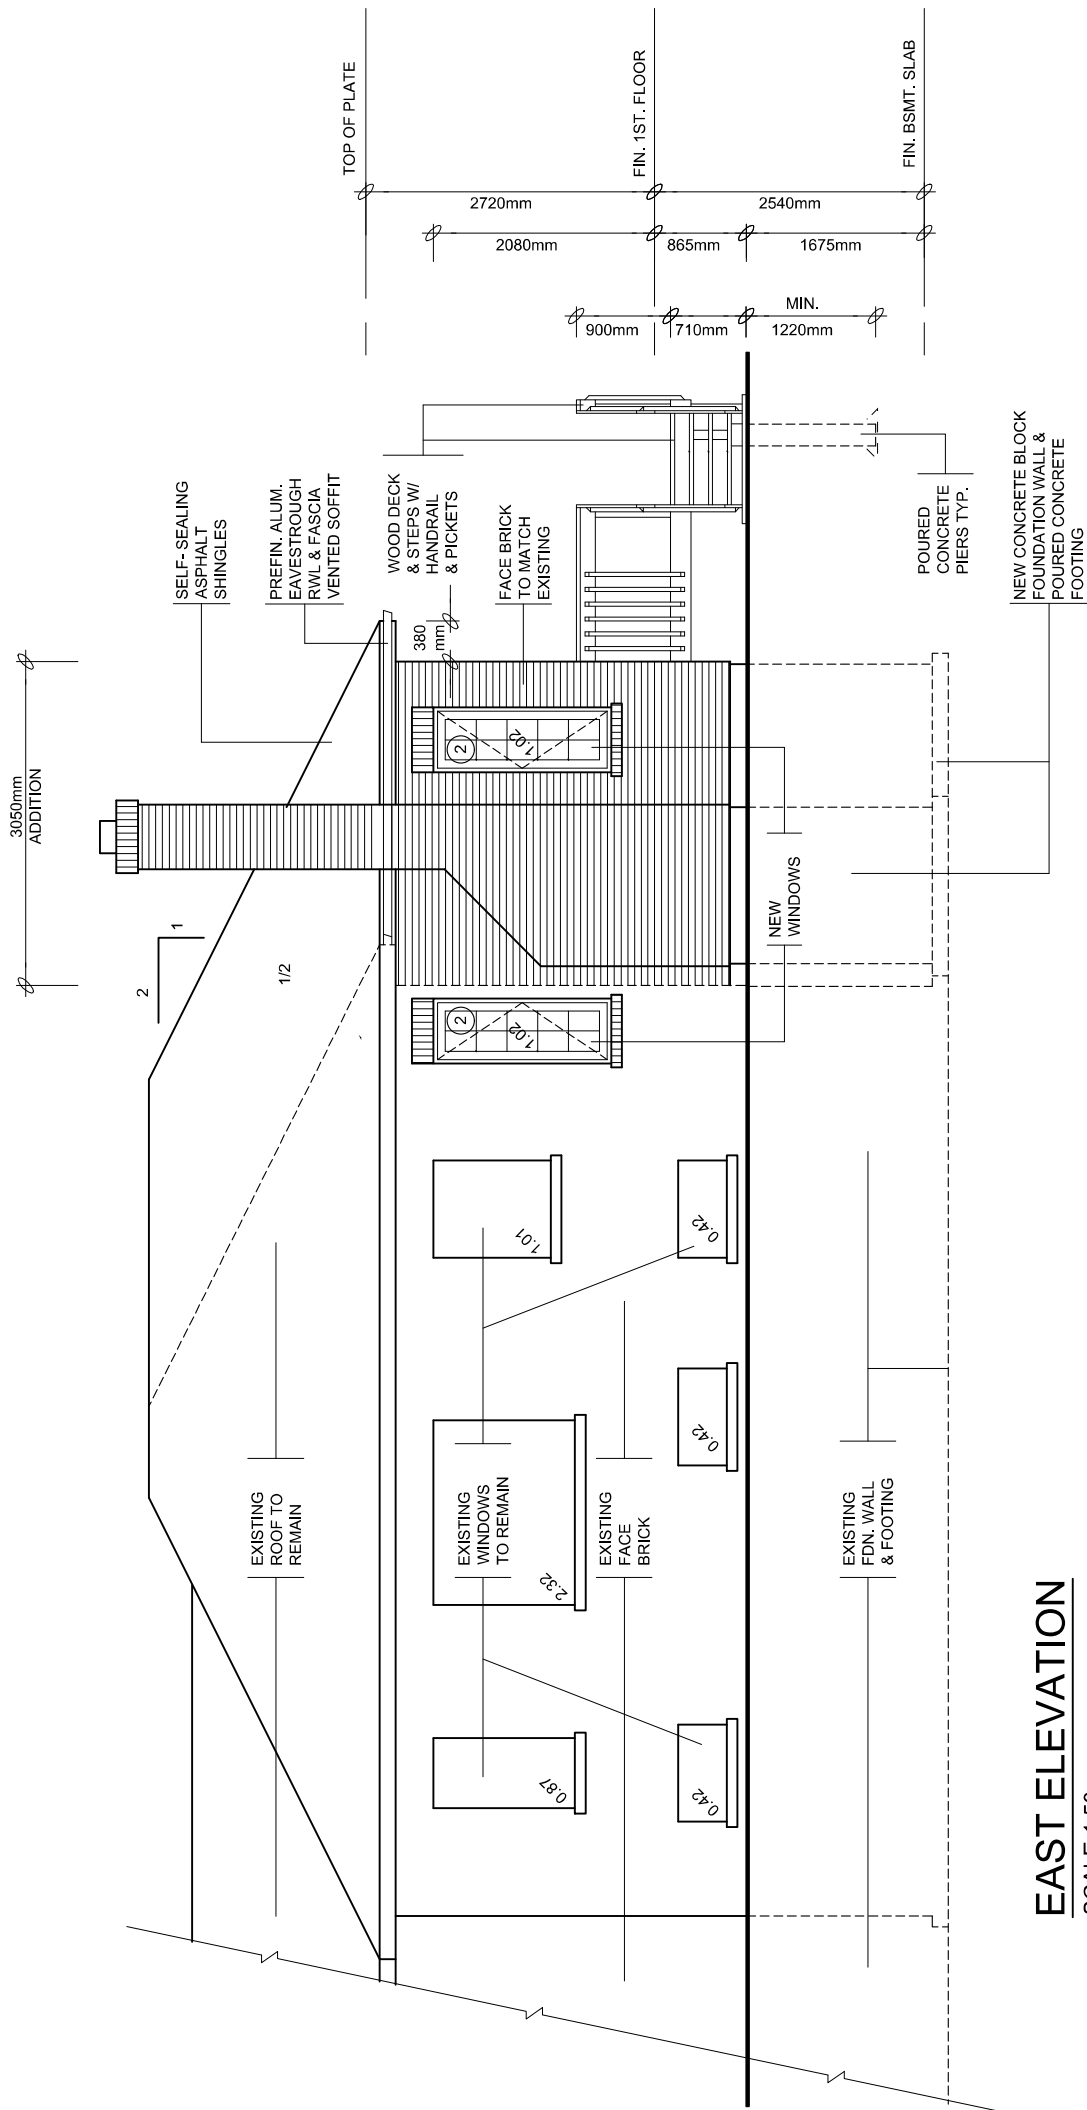


EAST ELEVATION


SCALE 1:50

UNPROTECTED OPENINGS

WALL AREA	42.36m ²
LIMITING DISTANCE	3050mm @ 18.00%
MAX. ALLOWABLE OPENINGS	7.62m ²
TOTAL OPENINGS PROVIDED	7.50m ²

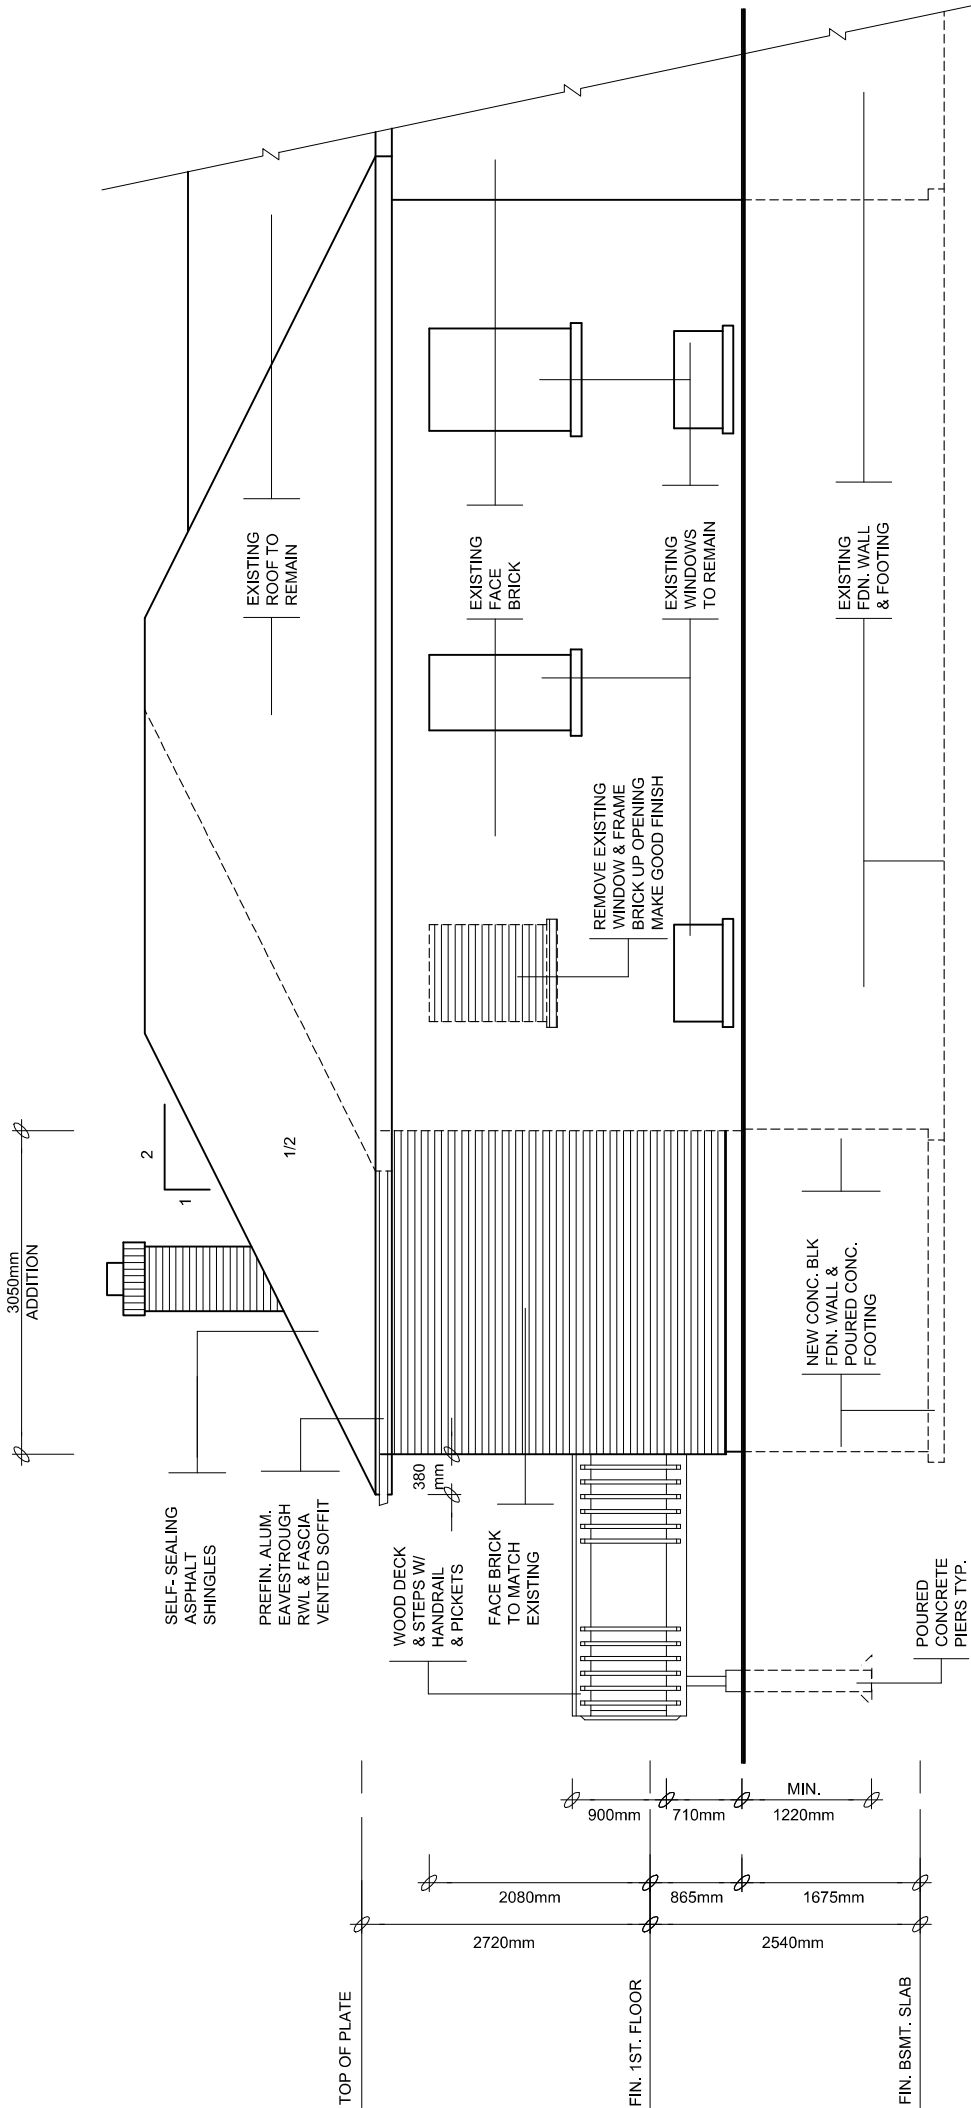


WEST ELEVATION
SCALE 1:50
UNPROTECTED OPENINGS
NO NEW OPENINGS
EXISTING TO REMAIN

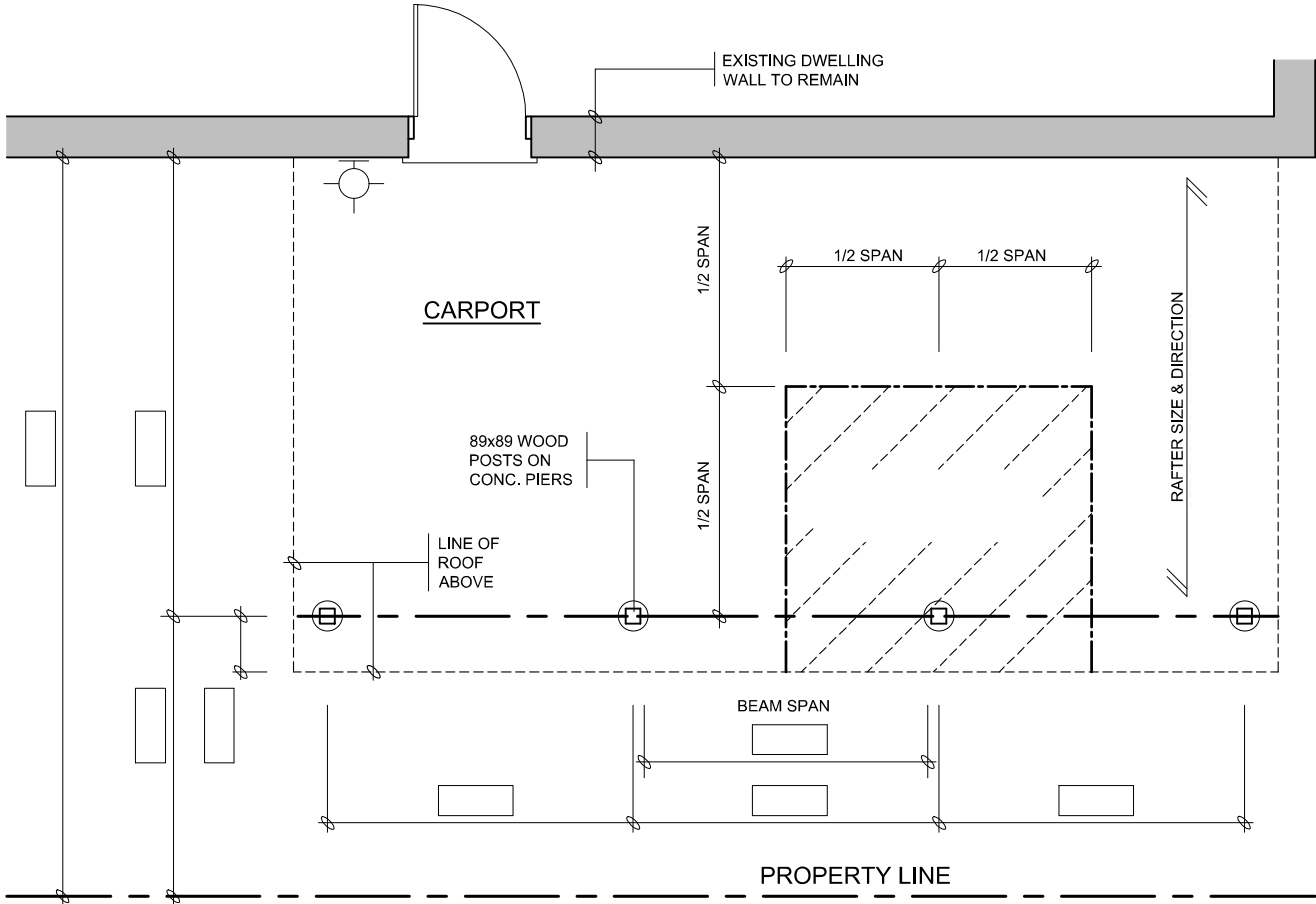


PLAN

CARPORT PLAN (PROVIDE DIMENSIONS IN BOXES)

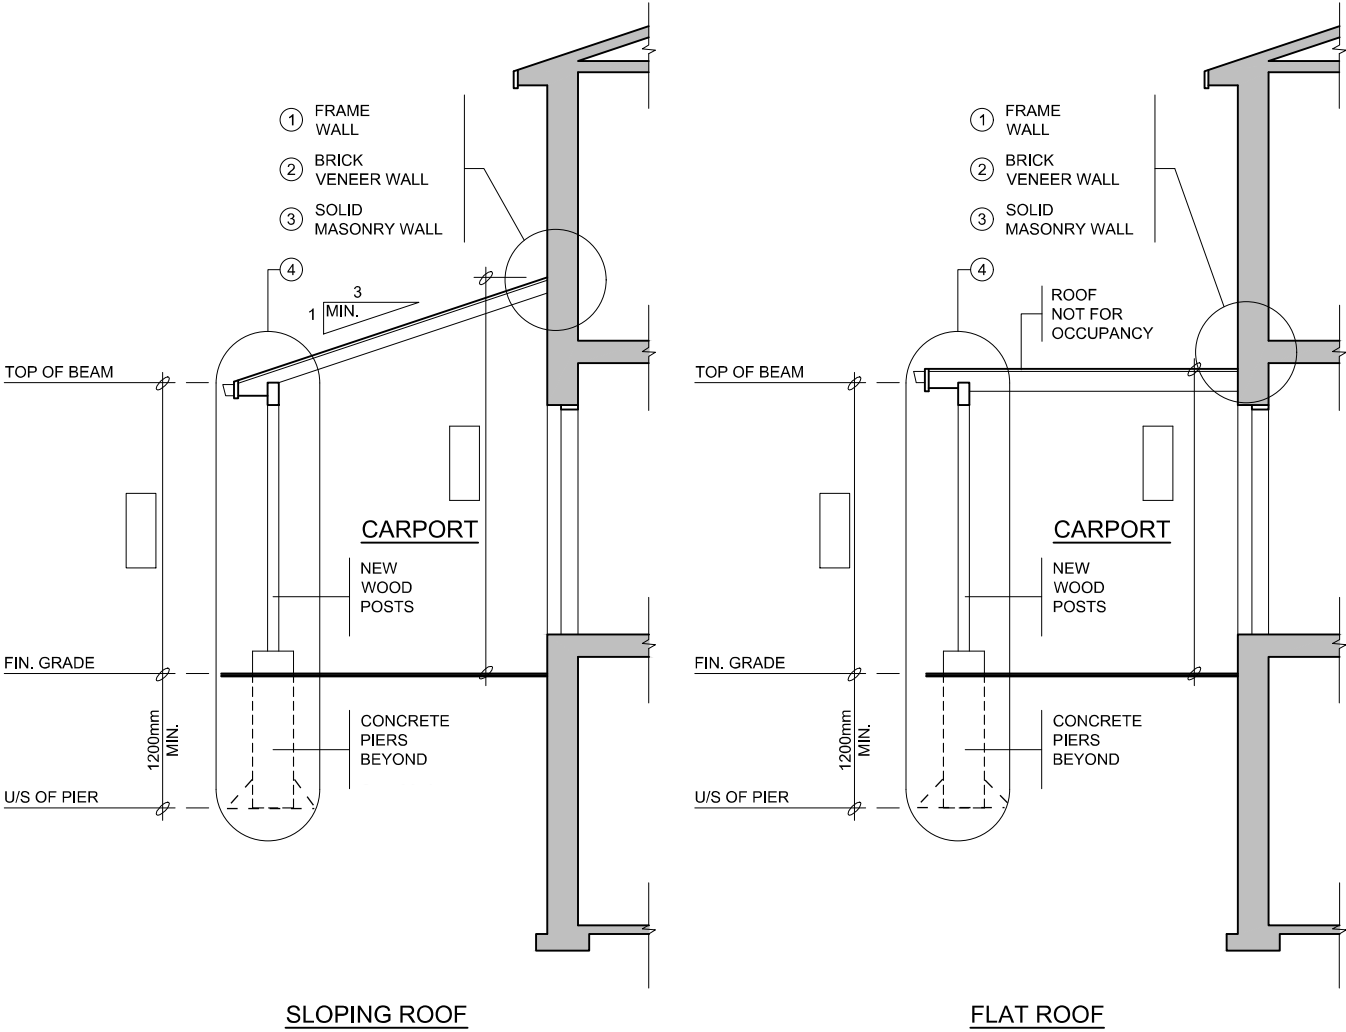


SECTIONS


CARPORT SECTIONS

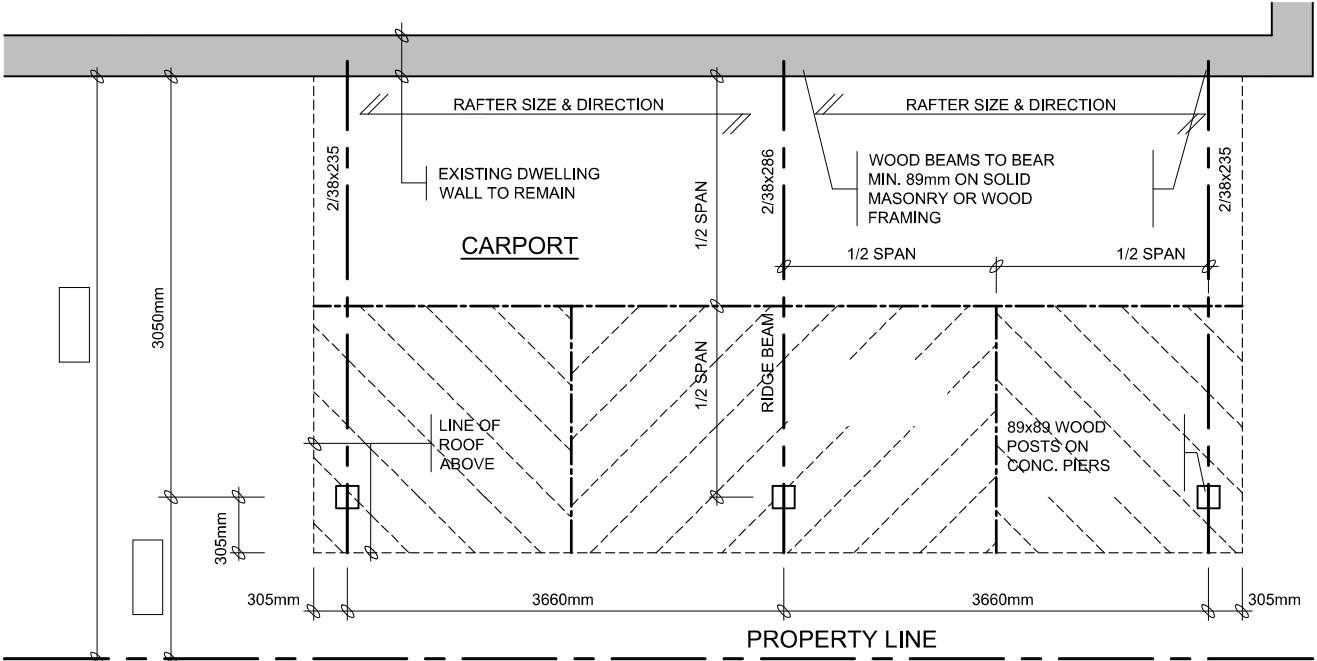


CARPORT PLAN 'A' POST & BEAM (PROVIDE DIMENSIONS)

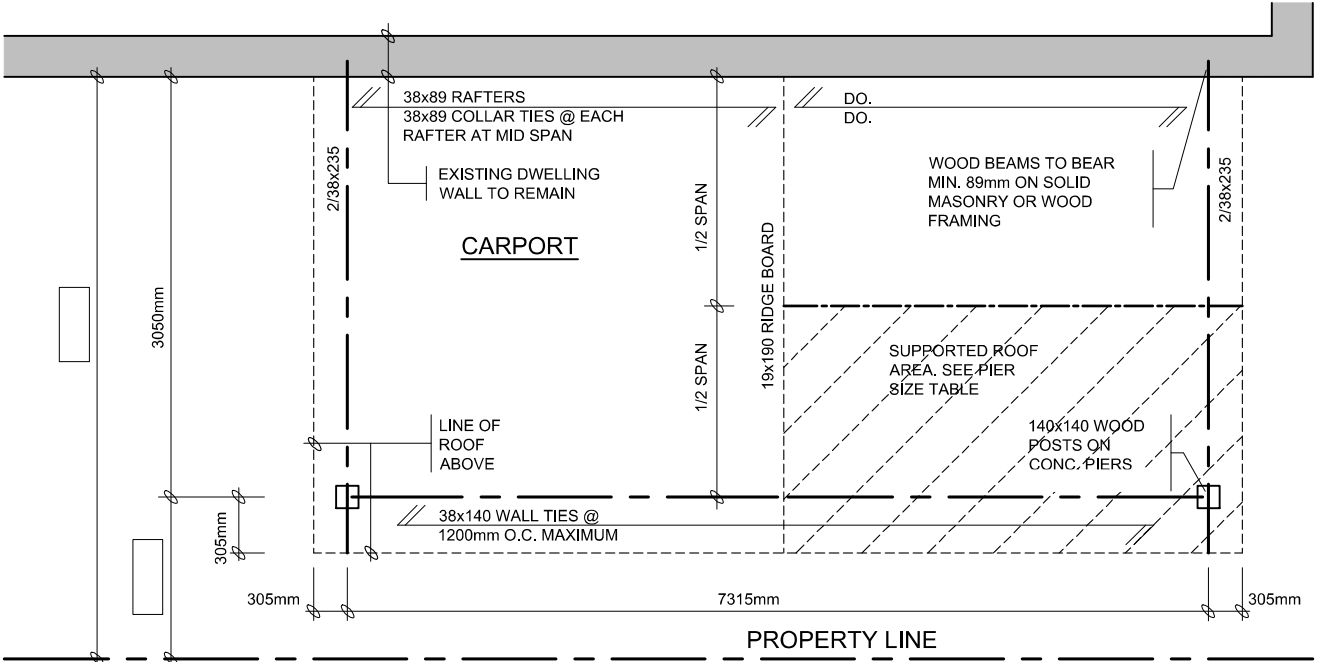


CARPORT PLAN 'B' CONVENTIONAL FRAMING (PROVIDE DIMENSIONS)

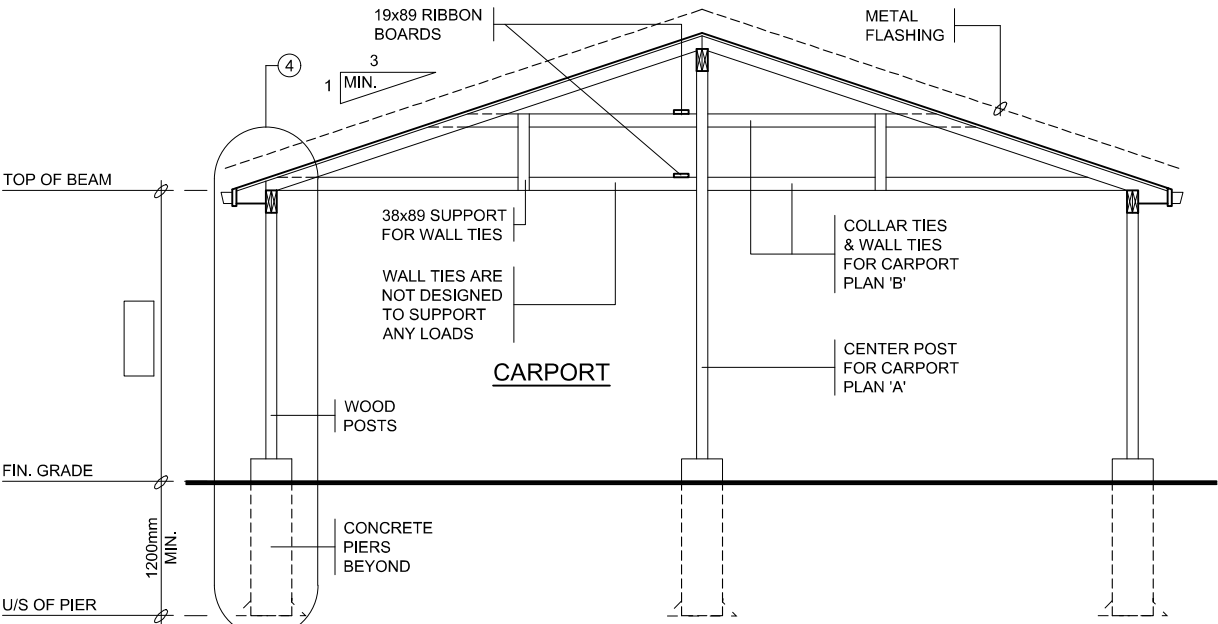

CARPORT SECTION

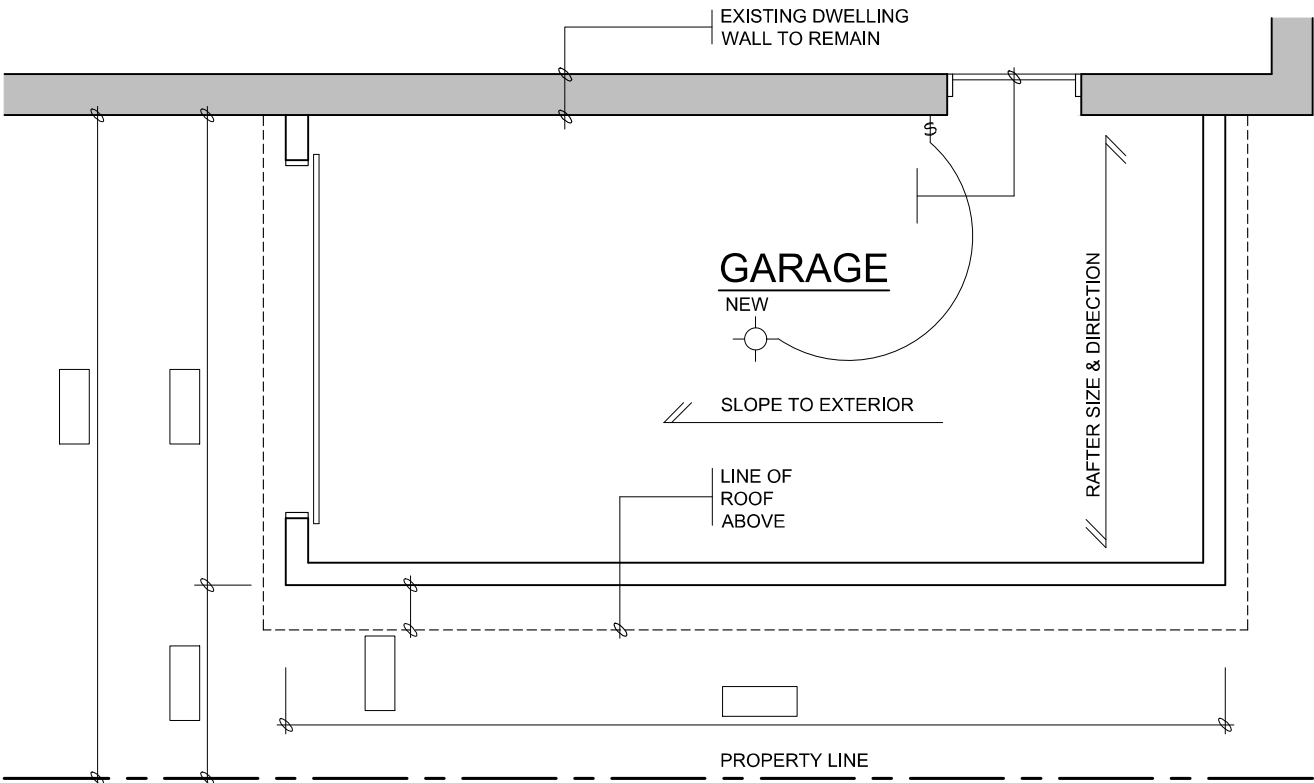

GARAGE PLAN (PROVIDE DIMENSIONS IN BOX)

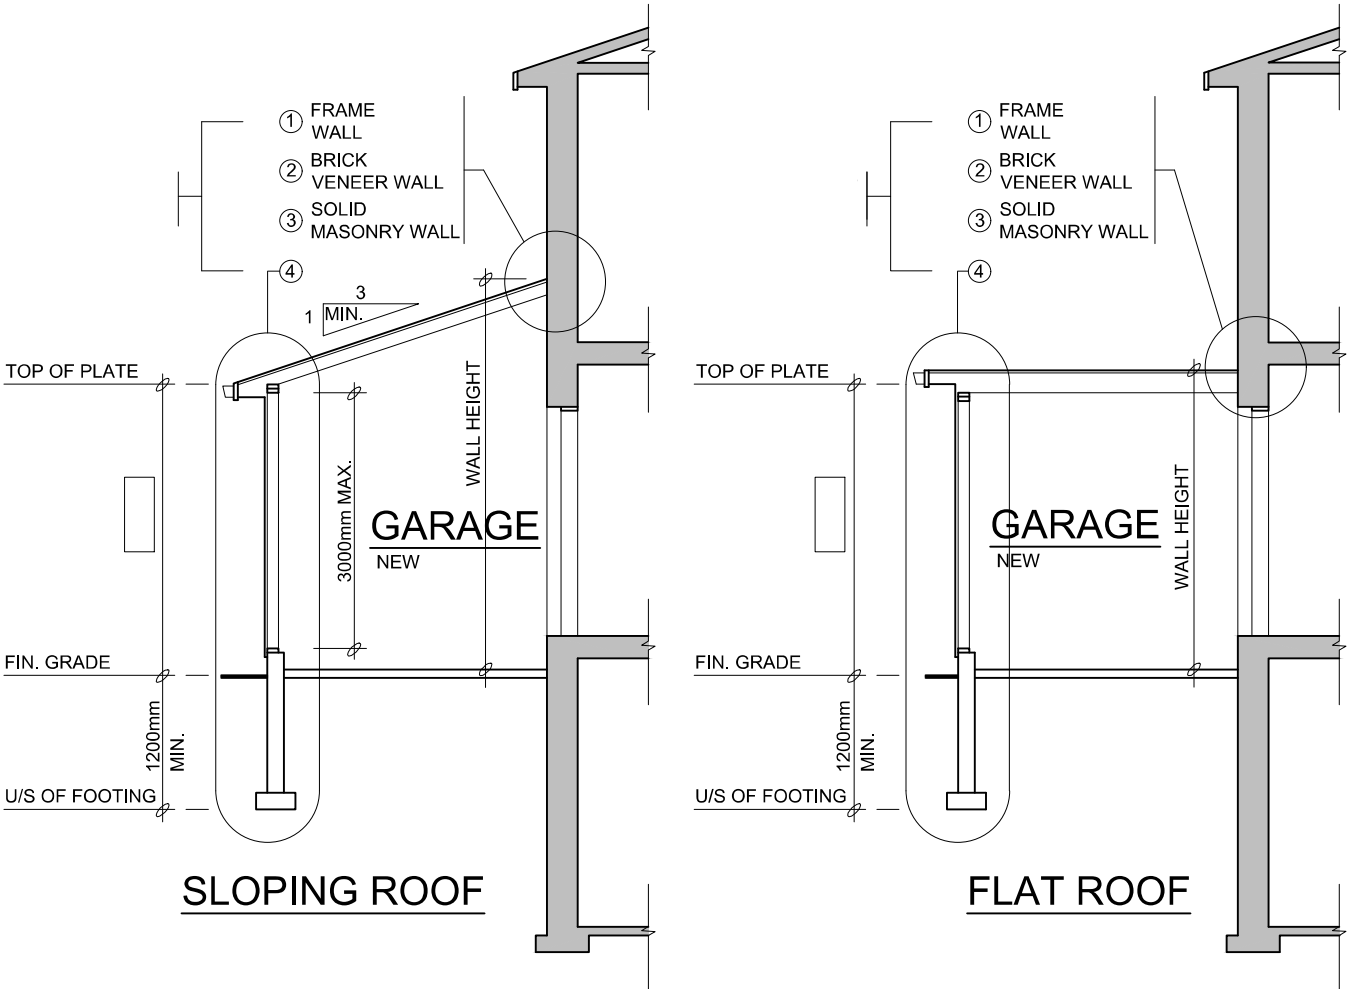

SECTIONS