

DISCLAIMER AND COPYRIGHT
 CONTRACTOR MUST VERIFY ALL DIMENSIONS AND BE RESPONSIBLE FOR SAME. ANY DISCREPANCIES MUST BE REPORTED TO THE ENGINEER BEFORE COMMENCING WORK. DRAWINGS ARE NOT TO BE SCALED.

TATHAM ENGINEERING LIMITED CLAIMS COPYRIGHT TO THIS DRAWING WHICH MAY NOT BE USED FOR ANY PURPOSE OTHER THAN THAT PROVIDED IN THE CONTRACT BETWEEN THE OWNER/CLIENT AND THE ENGINEER WITHOUT THE EXPRESS CONSENT OF TATHAM ENGINEERING LIMITED.

BENCHMARKS

| | | |
|--------|------|--------|
| 1488 | SIB | 150.50 |
| 1711 | TMMP | 191.36 |
| 190.97 | SIB | 190.97 |

NOTES



| No. | REVISION DESCRIPTION | DATE | ENGINEER STAMP |
|-----|----------------------|---------|----------------|
| 1. | FOR INFORMATION | JUNE/19 | |
| | | | |
| | | | |

PRELIMINARY

**PANORAMA NORTH
 TOWN OF COLLINGWOOD**

**OVERALL GRADING PLAN
 SHEET 1**

| | | | | |
|------------|--------------|-------------|-----------------|-------------|
| | | DESIGN: APR | FILE: 116167 | DWG: |
| | | DRAWN: APR | DATE: JUNE 2019 | LG-1 |
| CHECK: AEB | SCALE: 1:500 | | | |

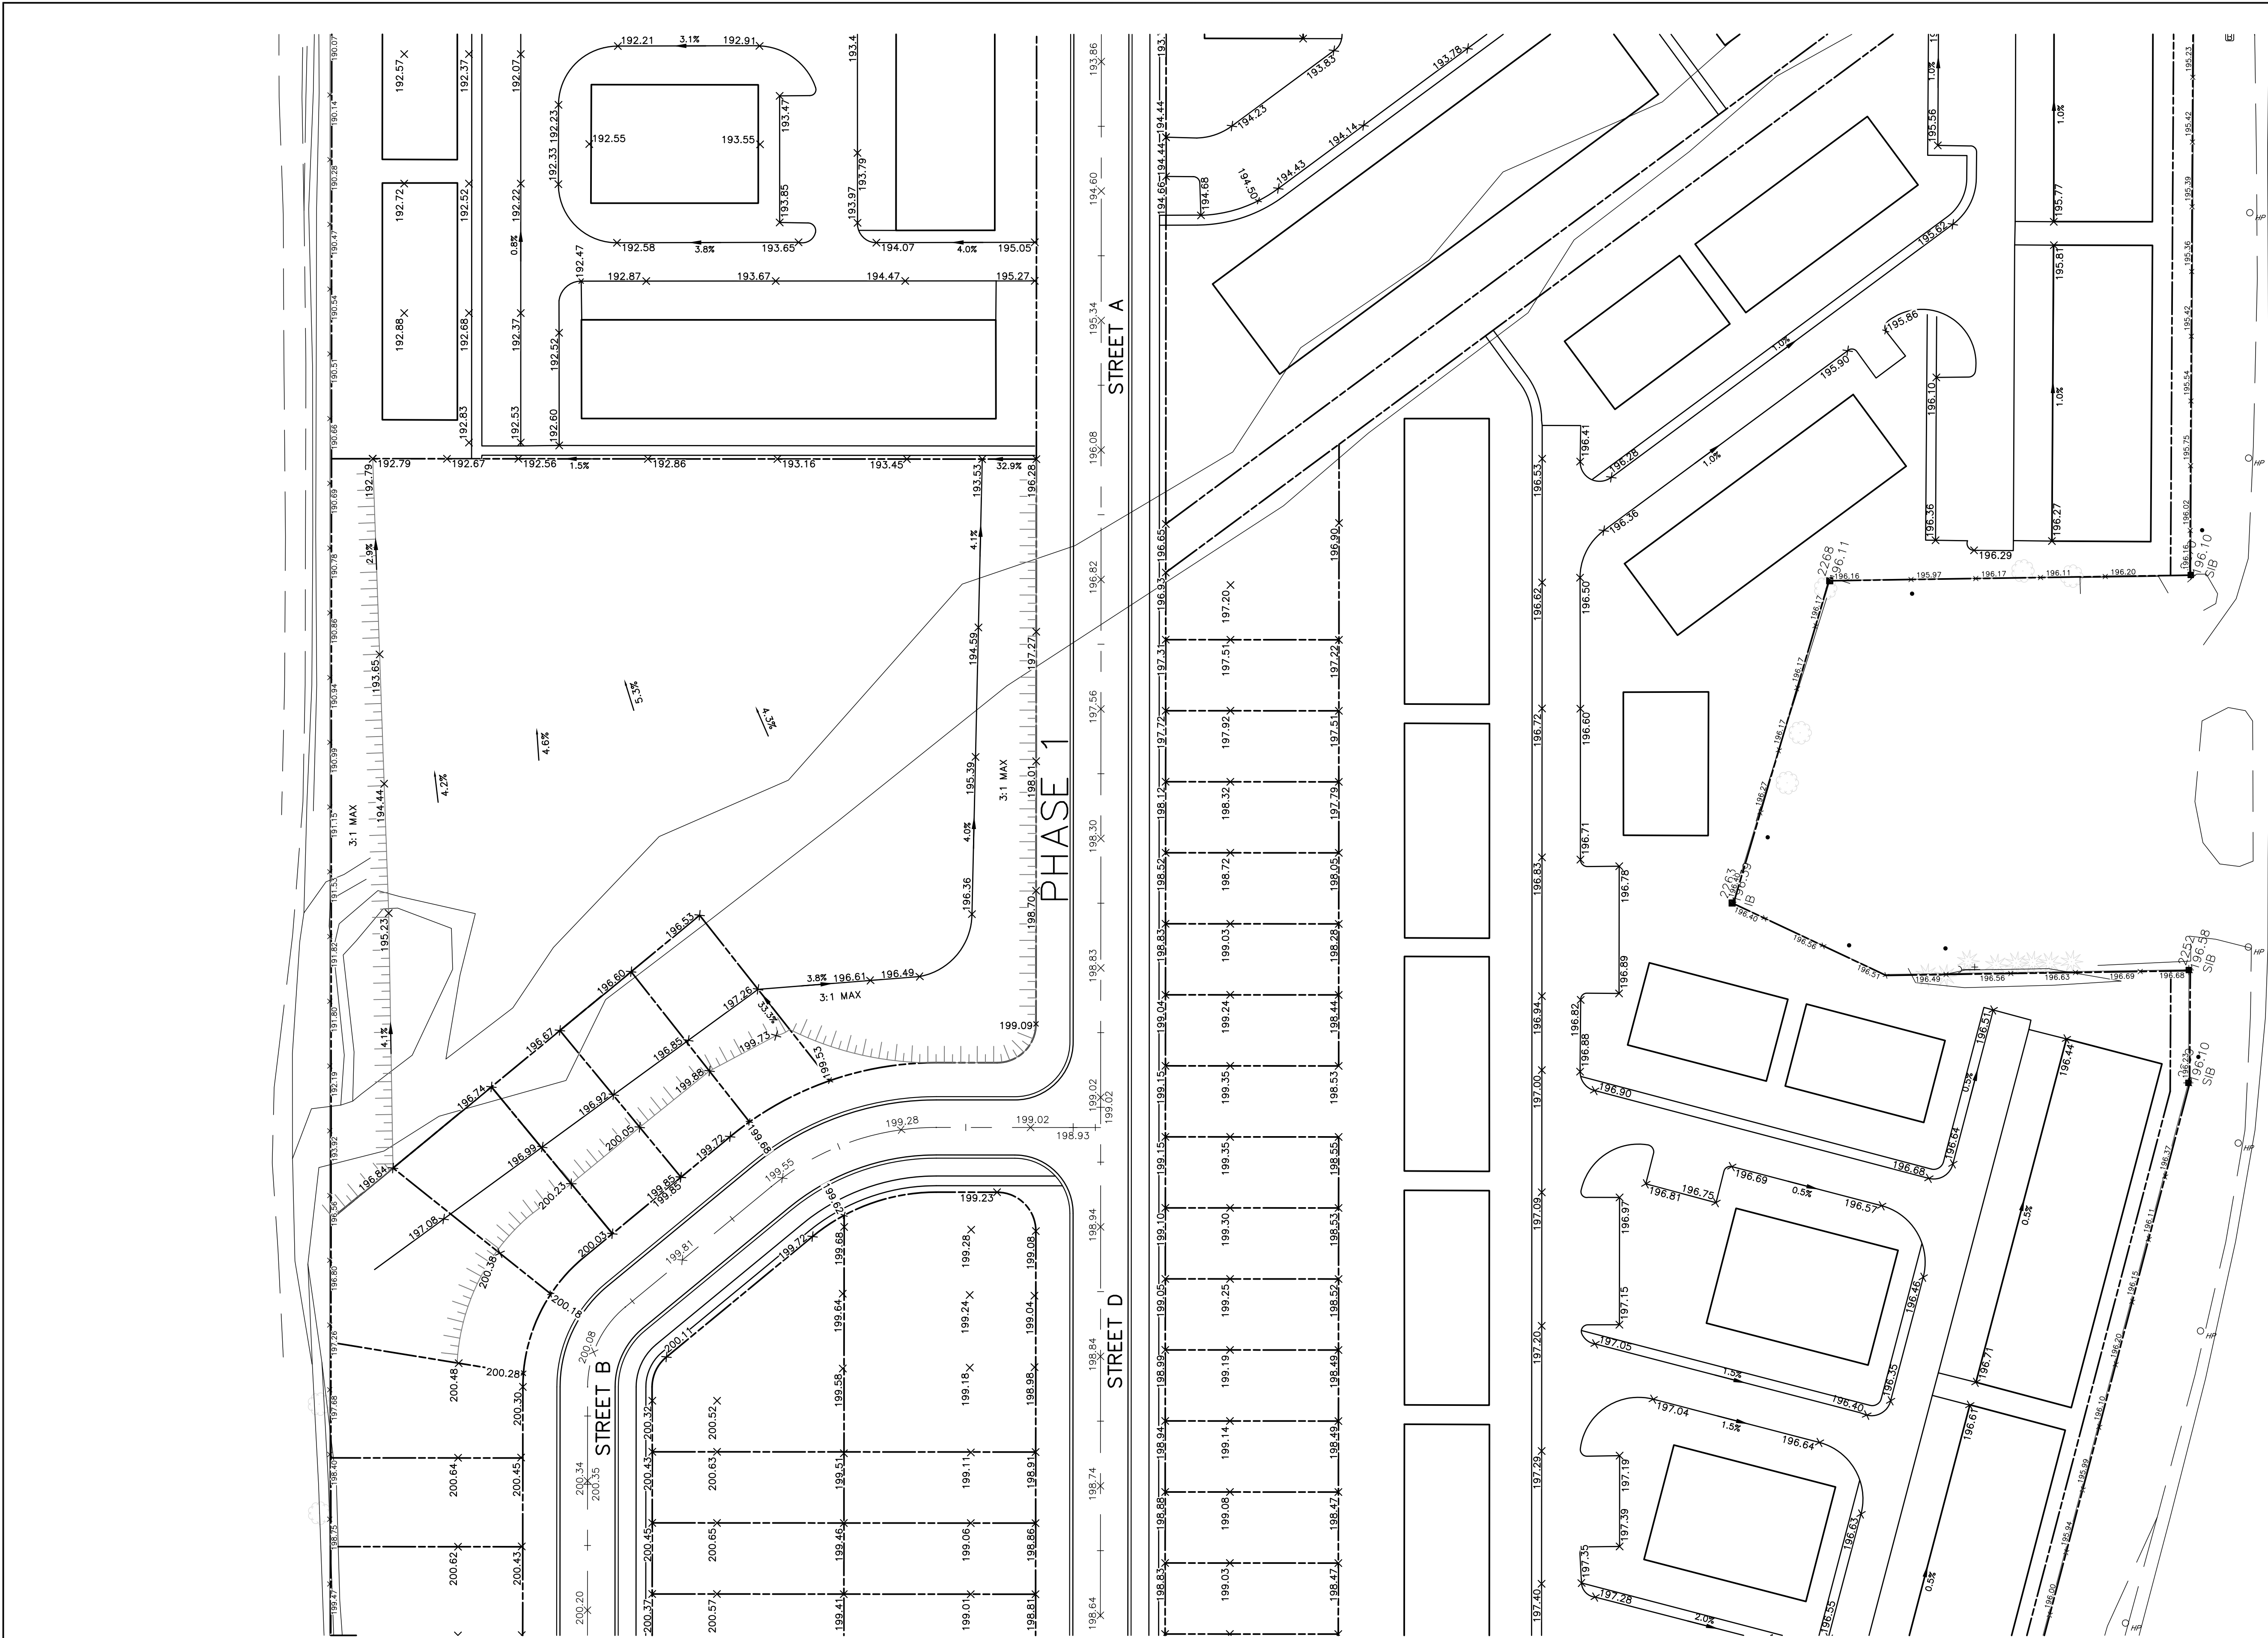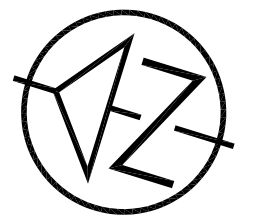

DISCLAIMER AND COPYRIGHT
 CONTRACTOR MUST VERIFY ALL DIMENSIONS AND BE RESPONSIBLE FOR SAME. ANY DISCREPANCIES MUST BE REPORTED TO THE ENGINEER BEFORE COMMENCING WORK. DRAWINGS ARE NOT TO BE SCALED.

TATHAM ENGINEERING LIMITED CLAIMS COPYRIGHT TO THIS DRAWING WHICH MAY NOT BE USED FOR ANY PURPOSE OTHER THAN THAT PROVIDED IN THE CONTRACT BETWEEN THE OWNER/CLIENT AND THE ENGINEER WITHOUT THE EXPRESS CONSENT OF TATHAM ENGINEERING LIMITED.

BENCHMARKS

NOTES

| No. | REVISION DESCRIPTION | DATE | ENGINEER STAMP |
|-----|----------------------|---------|----------------|
| 1. | FOR INFORMATION | JUNE/19 | |
| | | | |
| | | | |
| | | | |



PRELIMINARY

**PANORAMA NORTH
 TOWN OF COLLINGWOOD**

**OVERALL GRADING PLAN
 SHEET 2**

TATHAM ENGINEERING

| | | |
|-------------|-----------------|-------------|
| DESIGN: APR | FILE: 116167 | DWG: |
| DRAWN: APR | DATE: JUNE 2019 | LG-2 |
| CHECK: AEB | SCALE: 1:500 | |

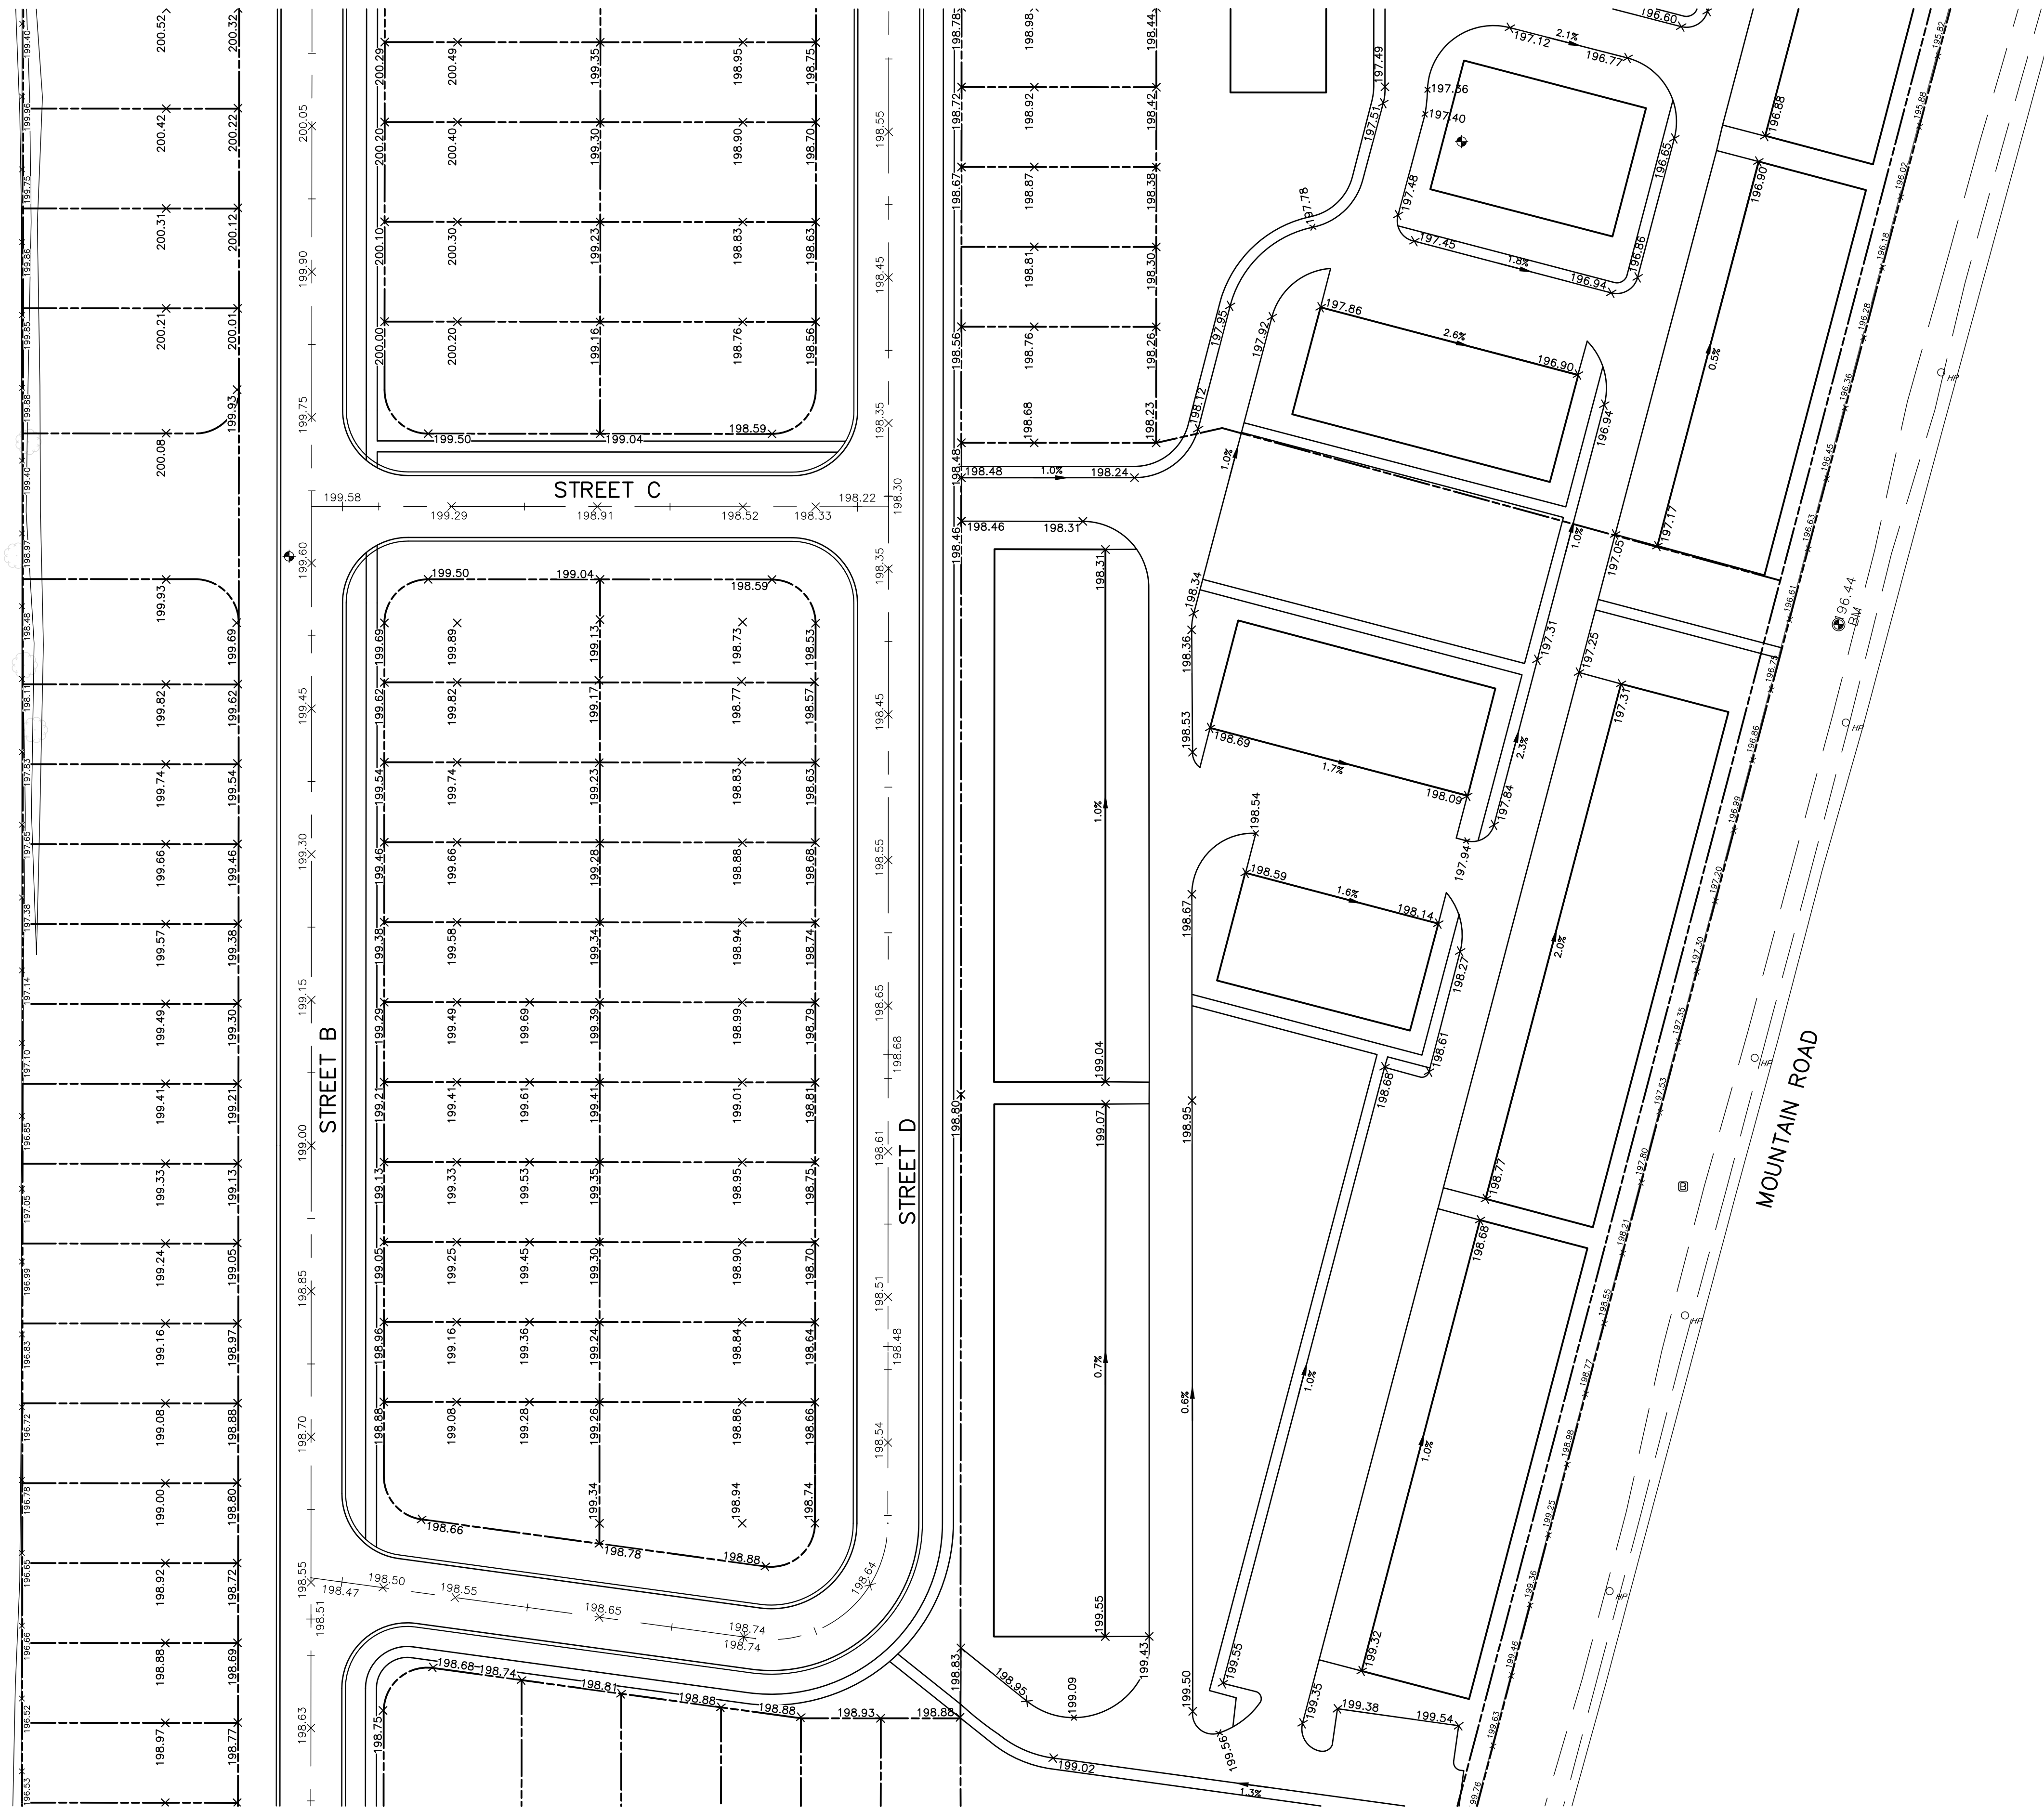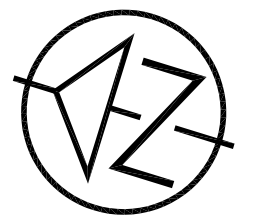

DISCLAIMER AND COPYRIGHT
 CONTRACTOR MUST VERIFY ALL DIMENSIONS AND BE RESPONSIBLE FOR SAME. ANY DISCREPANCIES MUST BE REPORTED TO THE ENGINEER BEFORE COMMENCING WORK. DRAWINGS ARE NOT TO BE SCALED.

TATHAM ENGINEERING LIMITED CLAIMS COPYRIGHT TO THIS DRAWING WHICH MAY NOT BE USED FOR ANY PURPOSE OTHER THAN THAT PROVIDED IN THE CONTRACT BETWEEN THE OWNER/CLIENT AND THE ENGINEER WITHOUT THE EXPRESS CONSENT OF TATHAM ENGINEERING LIMITED.

BENCHMARKS

NOTES

| No. | REVISION DESCRIPTION | DATE | ENGINEER STAMP |
|-----|----------------------|---------|----------------|
| 1. | FOR INFORMATION | JUNE/19 | |
| | | | |
| | | | |


PRELIMINARY

**PANORAMA NORTH
 TOWN OF COLLINGWOOD**

**OVERALL GRADING PLAN
 SHEET 3**

TATHAM ENGINEERING

| | | |
|-------------|-----------------|-------------|
| DESIGN: APR | FILE: 116167 | DWG: |
| DRAWN: APR | DATE: JUNE 2019 | LG-3 |
| CHECK: AEB | SCALE: 1:500 | |

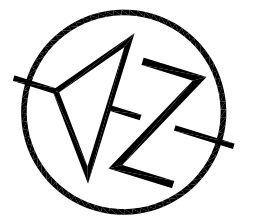

DISCLAIMER AND COPYRIGHT
 CONTRACTOR MUST VERIFY ALL DIMENSIONS AND BE RESPONSIBLE FOR SAME. ANY DISCREPANCIES MUST BE REPORTED TO THE ENGINEER BEFORE COMMENCING WORK. DRAWINGS ARE NOT TO BE SCALED.

TATHAM ENGINEERING LIMITED CLAIMS COPYRIGHT TO THIS DRAWING WHICH MAY NOT BE USED FOR ANY PURPOSE OTHER THAN THAT PROVIDED IN THE CONTRACT BETWEEN THE OWNER/CLIENT AND THE ENGINEER WITHOUT THE EXPRESS CONSENT OF TATHAM ENGINEERING LIMITED.

BENCHMARKS

NOTES

| No. | REVISION DESCRIPTION | DATE |
|-----|----------------------|---------|
| 1. | FOR INFORMATION | JUNE/19 |
| | | |
| | | |
| | | |

ENGINEER STAMP

PRELIMINARY

PANORAMA NORTH
TOWN OF COLLINGWOOD

OVERALL GRADING PLAN
SHEET 4

TATHAM ENGINEERING

| | | |
|-------------|-----------------|-------------|
| DESIGN: APR | FILE: 116167 | DWG: |
| DRAWN: APR | DATE: JUNE 2019 | LG-4 |
| CHECK: AEB | SCALE: 1:500 | |