



LLOYD HUNT
architect

705 466 3111
lloyd@lloydhuntarchitect.com
21 Station Street, Glen Huron
Ontario, L0M 1L0, Canada



LICENCE BCDN: 4188 PRACTICE BCDN: 2773
THE DRAWINGS ARE THE PROPERTY OF THE ARCHITECT. UNAUTHORIZED USE OF THE DRAWINGS IS PROHIBITED. REPORT ANY DISCOVERY OF ERROR OR DISCREPANCY TO THE ARCHITECT. ALL MEASUREMENTS MUST BE CHECKED ON SITE BY THE CONTRACTOR. USE ONLY THE LATEST REVISED DRAWINGS. DO NOT SCALE DRAWINGS.
SCALE: 1:300
DATE: 23.07.14
DRAWN BY: L.H. / E.B. / A.G.

- ISSUE NO. / DATE: ISSUE NO.: 7
- 22.05.13 SCHEMATIC DESIGN
 - 22.05.25 DESIGN DEVELOPMENT
 - 22.06.01 DESIGN DEVELOPMENT
 - 22.06.24 DESIGN DEVELOPMENT
 - 22.06.28 FOR MINOR VARIANCE
 - 22.11.09 FOR MINOR VARIANCE
 - 23.07.14 ZONING BY-LAW AMENDMENT

DRAWING TITLE:
SITE PLAN





PROJECT:
**329 THIRD STREET
ACCESSORY
BUILDING**
COLLINGWOOD
ONTARIO

PROJECT NO.: 21.670
DRAWING NO.: SP-01



KEY PLAN

NTS

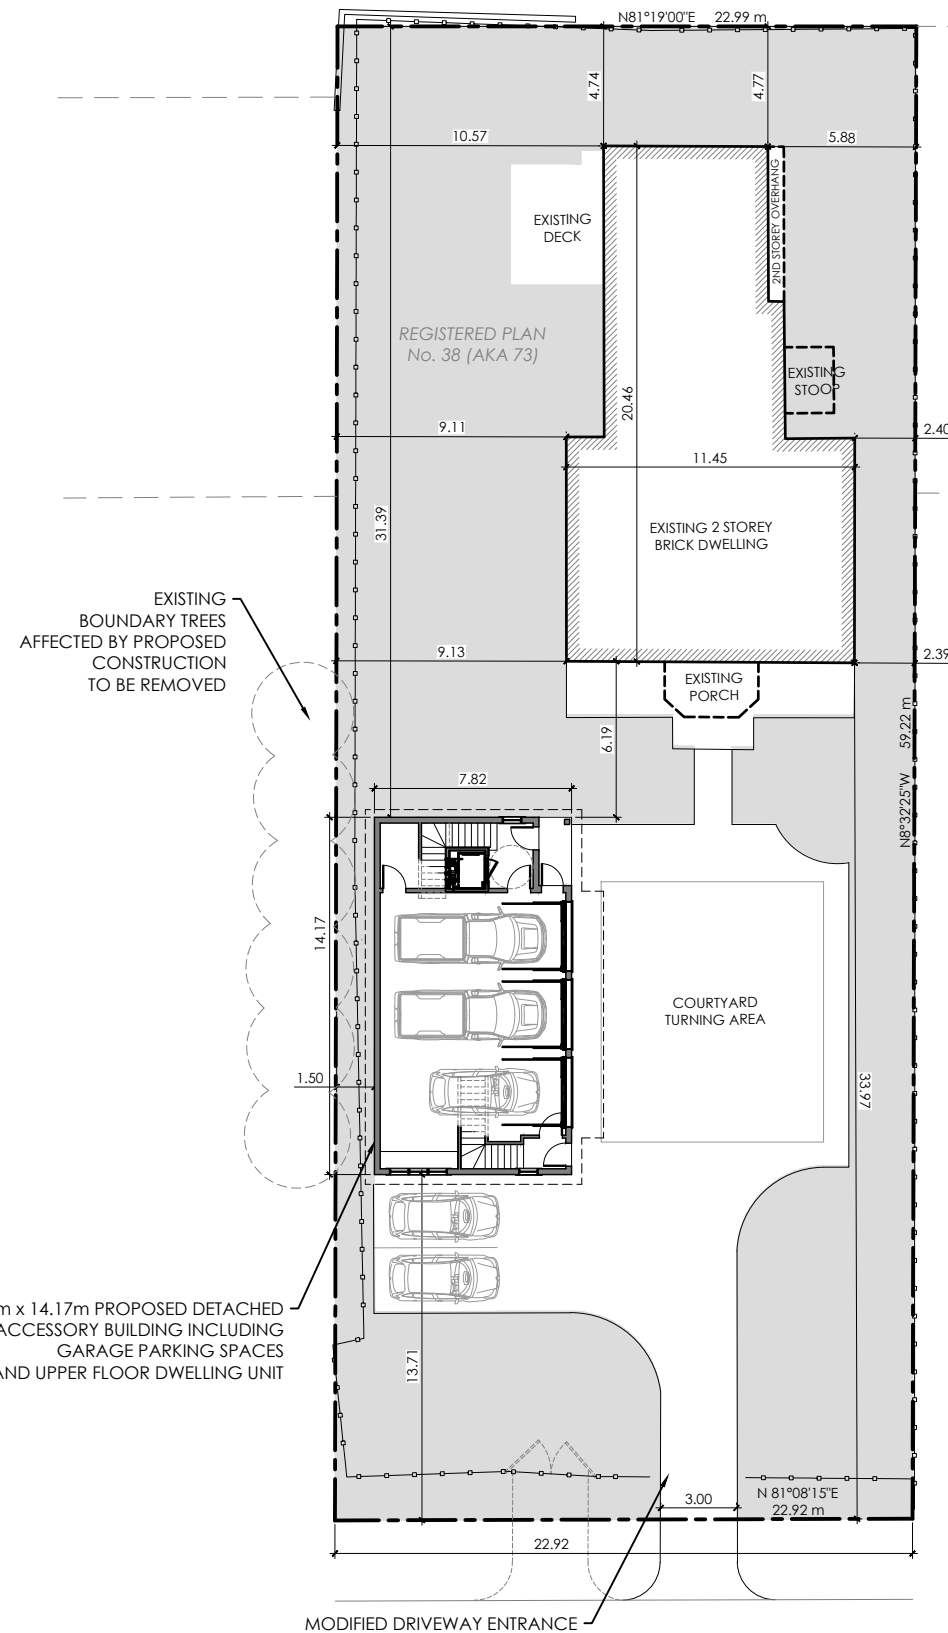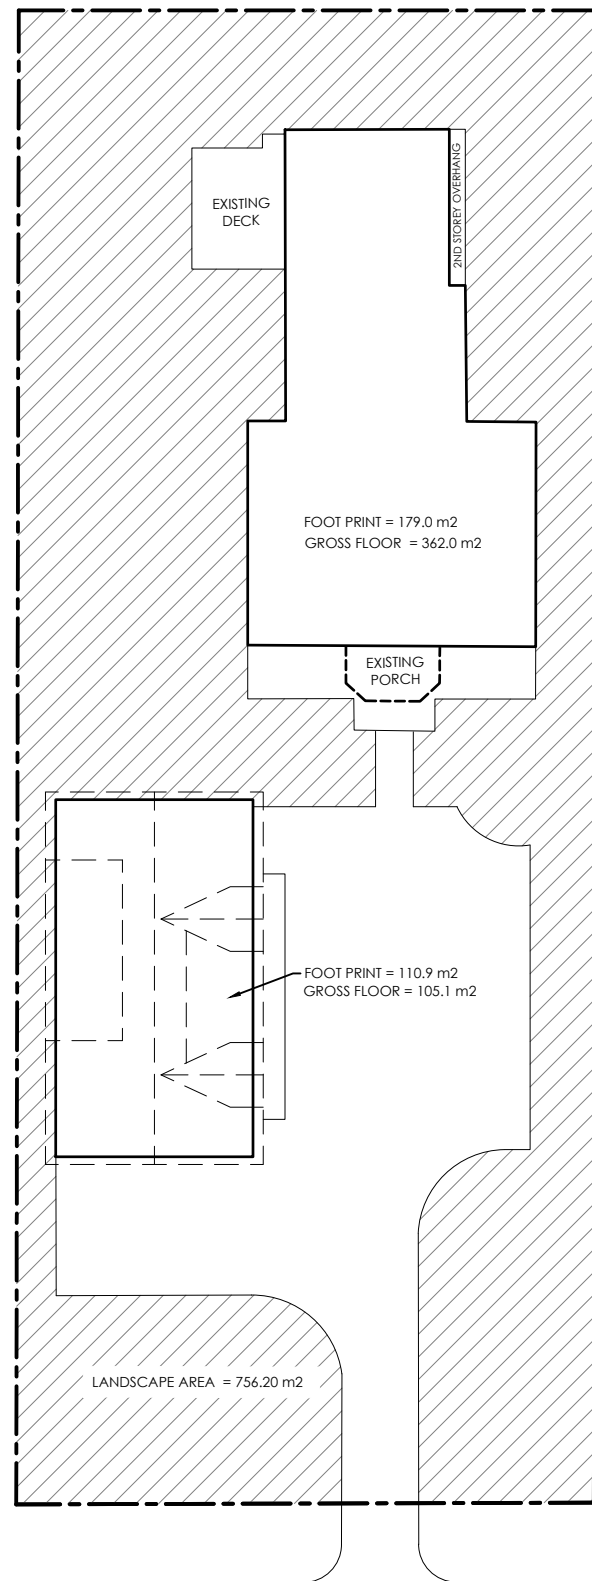  

SITE PLAN ANALYSIS		
ZONE: RESIDENTIAL SECOND DENSITY R2		
	REQUIRED	PROVIDED
EXISTING DWELLING		
FRONT YARD SETBACK (m):	4.5m	33.97m
INT. SIDE YARD SETBACK (m):	1.2m	2.39m
REAR YARD SETBACK (m):	7.5m	4.74m LEGAL NON-COMPLYING
BUILDING HEIGHT (m):	12.0m	±9.0m
BUILDING FOOTPRINT (m ²):	-	±179.0m ²
EXISTING HOUSE GFA (m ²):	-	±314.0m ²
ACCESSORY BUILDING		
FRONT YARD SETBACK (m):	4.5m	13.71m
INT. SIDE YARD SETBACK (m):	1.0m	1.5m
REAR YARD SETBACK (m):	1.0m	31.39m
MIN. SEPARATION DISTANCE (m):	2.0m	6.0m
BUILDING HEIGHT (m):	7.0m	8.3m
BUILDING FOOTPRINT (m ²):	75m ² (MAX)	110.9m ²
APARTMENT GFA (m ²):	75m ² (MAX) BUT SHALL NOT EXCEED 40% OF DWELLING GFA	105.1m ² /33%
LOT COVERAGE OF ALL DETACHED ACCESSORY BUILDINGS (m ²):	15% (MAX.)	8.0%
SITE ANALYSIS		
LOT FRONTAGE (m):	15.0m (MIN.)	22.92m
LOT DEPTH (m):	N/A	59.22m
LOT AREA (m ²):	450m ² (MIN.)	1,359.6m ²
TOTAL BUILDING FOOTPRINT:		289.9m ²
LOT COVERAGE:	40% (MAX.)	21.3%
LANDSCAPE OPEN SPACE:	35% (MIN.)	55.6%
PARKING SPACES:	3 spaces	5 spaces
DRIVEWAY ENTRANCE WIDTHS	6.5m OR 50% MAX, WHICHEVER IS LESS	3.0m