


NORTH ELEVATION
SCALE: 3/16" = 1'-0"
1
A3

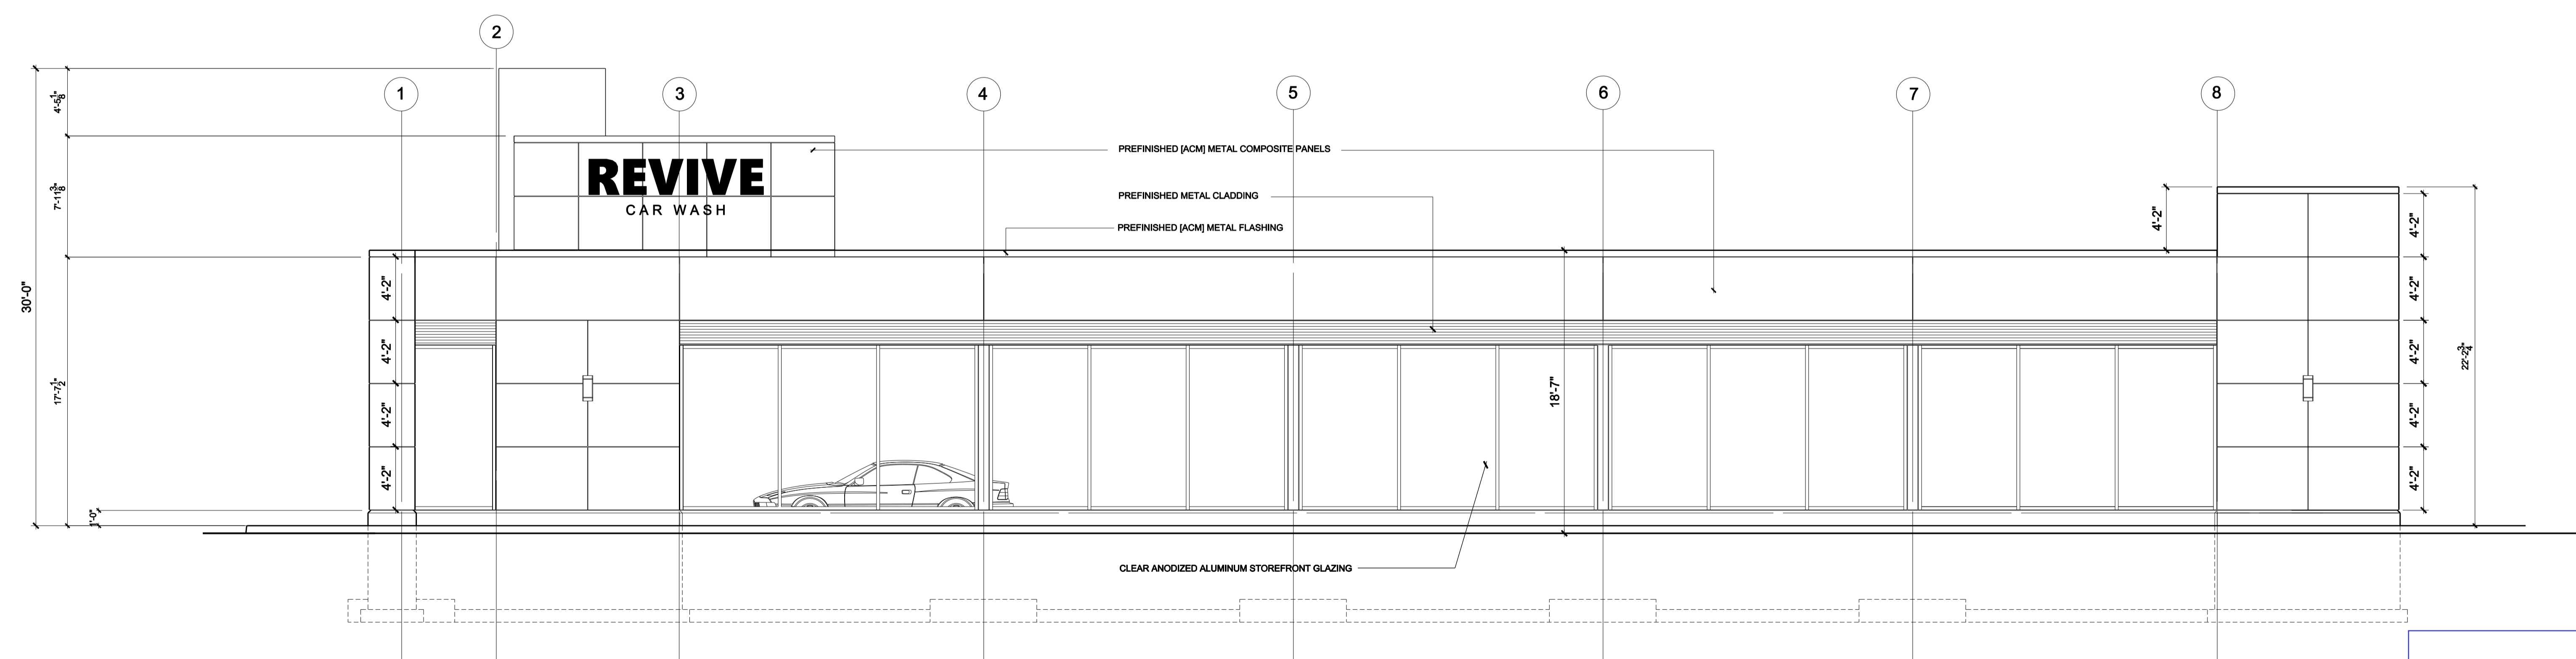

SOUTH ELEVATION
SCALE: 3/16" = 1'-0"
2
A3

10	-	-	7	-	-	4	-	-	1	11-21-2021	PRE-CONSULTATION APPLICATION
11	-	-	8	-	-	5	-	-	2	02-09-2023	PRE-CON APPLICATION NO. 2
12	-	-	9	-	-	6	-	-	3	-	-

REVISIONS

THE GENERAL CONTRACTOR SHALL BE RESPONSIBLE FOR CHECKING AND VERIFYING ALL DIMENSIONS INCLUDING DATUM ELEVATIONS SHOWN ON ARCHITECTURAL DRAWINGS WITH STRUCTURAL, MECHANICAL, ELECTRICAL AND SITE SERVICE DRAWINGS AND REPORT ANY ERRORS OR OMISSIONS TO BICORP DESIGN GROUP LTD. [B.D.G.] BEFORE COMMENCING THE WORK.

DRAWINGS MUST NOT BE SCALED

THIS DRAWING IS THE PROPERTY OF B.D.G. AND SHALL NOT BE REPRODUCED WITHOUT AUTHORIZATION.



BICORP DESIGN GROUP LTD.

1235 FAIRVIEW STREET, SUITE 290, BURLINGTON, ONTARIO L7S 2K9

TEL: 416-705-9526
bicorpdesign@gmail.com

**COLLINGWOOD
AUTOMATIC CAR WASH**

PROJECT: COLLINGWOOD AUTOMATIC CAR WASH FACILITY
298 PRETTY RIVER PARKWAY
COLLINGWOOD, ONTARIO

TITLE: BUILDING ELEVATIONS

DRAWN BY: R.A. CHECKED BY: D.B. APPROVED BY: D.B.

SCALE: 3/16" = 1'-0" DATE: DECEMBER 2020 PRINTED: 08-10-2021

DRAWING NO: **A3**

PROJECT NO: 2020-21