



IBI Group Architects
55 St Clair Avenue West, 7th Floor
Toronto ON M4V 2Y7 Canada
tel 416 596 1930
fax 416 596 0644

400 MAPLE ST. | BROOKE
Town of Collingwood, ON
Issued for: 2nd Submission
Date: 2021-04-08

2943 SQ. FT.

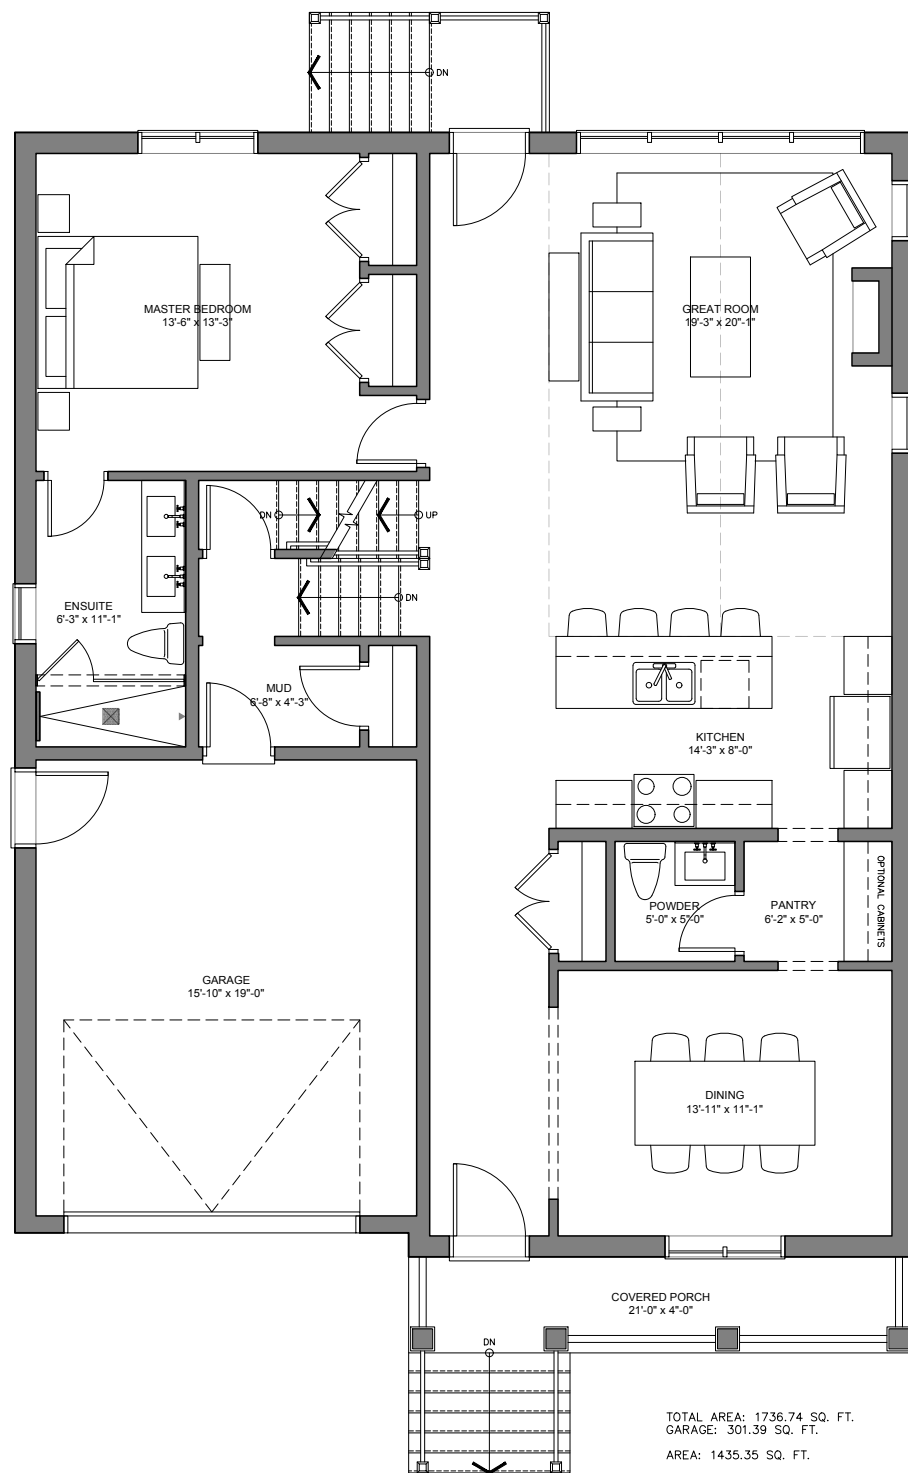


1
A2.1
Ground Floor Plan
1/8"=1'-0"

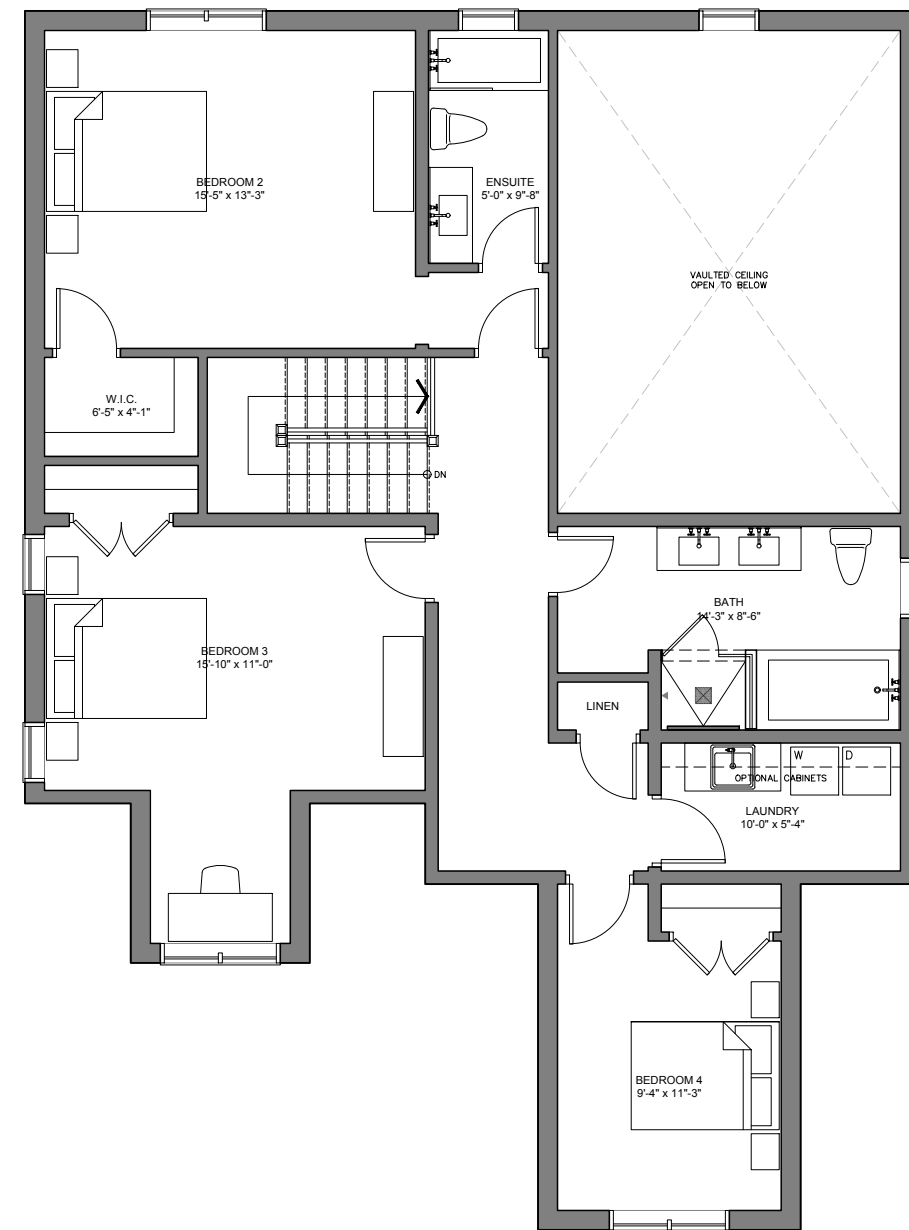

2
A2.1
Second Floor Plan
1/8"=1'-0"

AREA: 1507.98 SQ. FT.

400 MAPLE ST. | BROOKE - UNIT 1 & 9
Town of Collingwood, ON

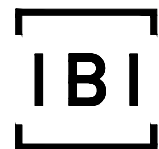

IBI Group Architects
55 St Clair Avenue West, 7th Floor
Toronto ON M4V 2Y7 Canada
tel 416 596 1930
fax 416 596 0644

2nd Submission	
Issued for	
April 08, 2021	
Issue date	
126019	PS
Project no.	Drawn by

Ground & Second Floor Plan
Brooke
Drawing title
A2.1
Sheet no.




1 North Elevation - Unit 1
A3.1 1/8"=1'-0"



2 South Elevation - Unit 9
A3.1 1/8"=1'-0"

400 MAPLE ST. | BROOKE - UNIT 1 & 9
Town of Collingwood, ON

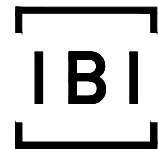

IBI Group Architects
55 St Clair Avenue West, 7th Floor
Toronto ON M4V 2Y7 Canada
tel 416 596 1930
fax 416 596 0644

2nd Submission
Issued for
April 08, 2021
Issue date
126019
Project no.

PS
Drawn by

North & South Elevations
Brooke
Drawing title
A3.1
Sheet no.