



IBI Group Architects

55 St Clair Avenue West, 7th Floor
Toronto ON M4V 2Y7 Canada

tel 416 596 1930

fax 416 596 0644



400 MAPLE ST. | MADELINE

Town of Collingwood, ON

Issued for: 2nd Submission


Date: 2021-04-08

1961 SQ. FT.

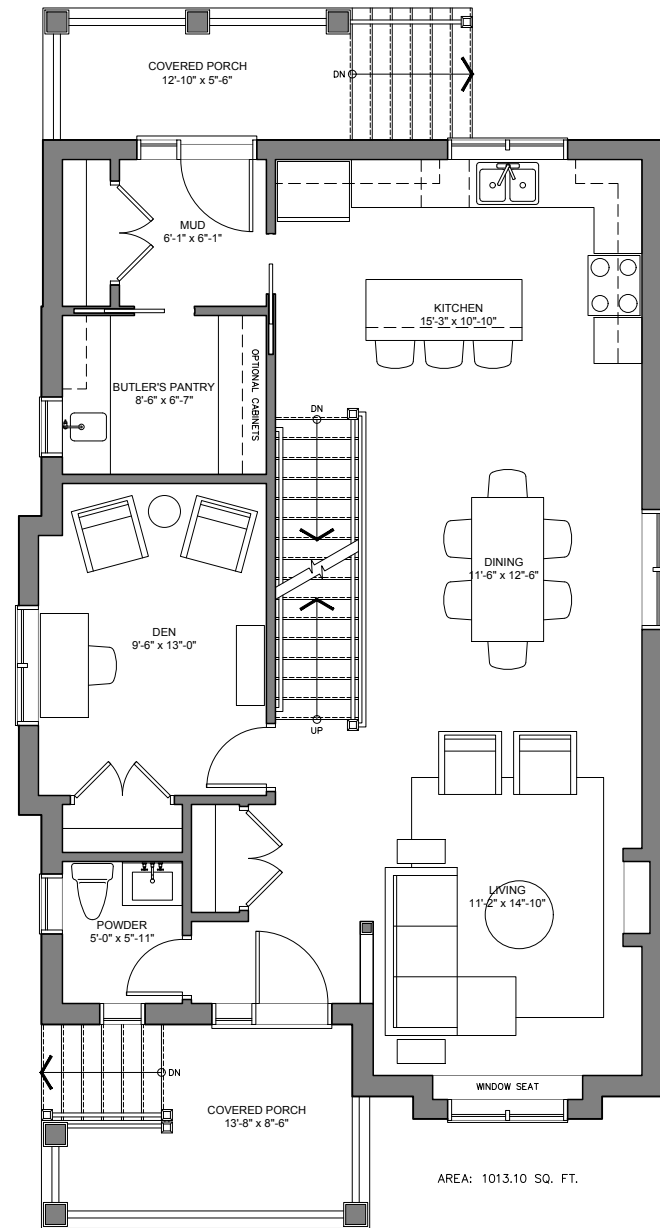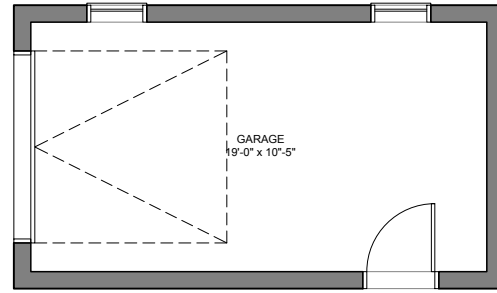

1 Ground Floor Plan
A2.1 1/4"=1'-0"


AREA: 1013.10 SQ. FT.

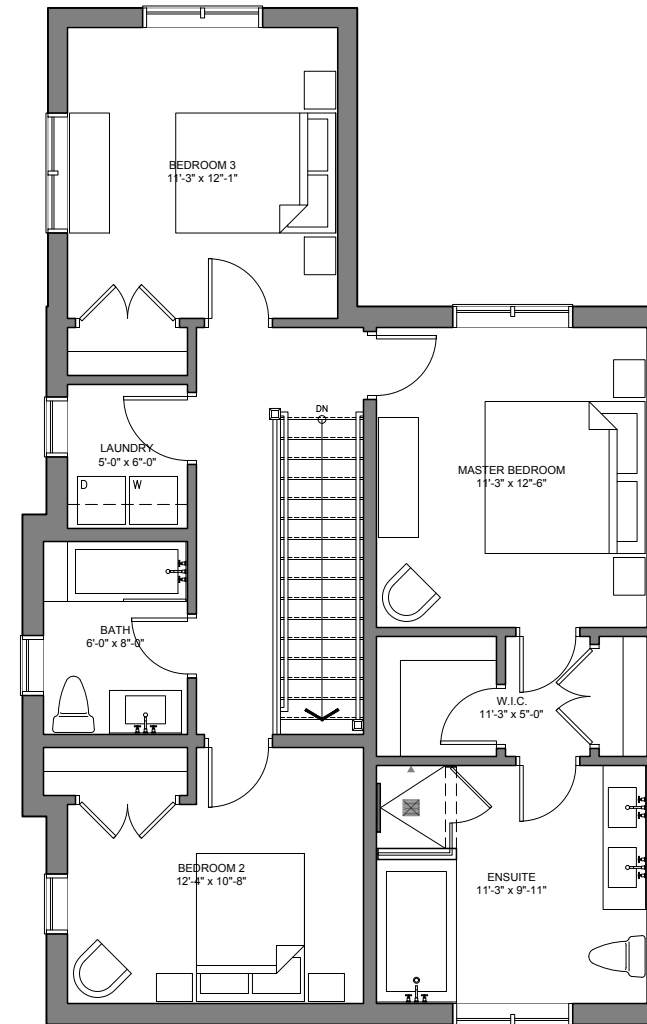

2 Second Floor Plan
A2.1 1/4"=1'-0"

AREA: 947.68 SQ. FT.

400 MAPLE ST. | MADELINE - UNIT 7
Town of Collingwood, ON

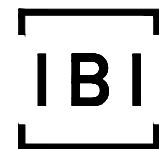

IBI Group Architects
55 St Clair Avenue West, 7th Floor
Toronto ON M4V 2Y7 Canada
tel 416 596 1930
fax 416 596 0644

2nd Submission
Issued for
April 08, 2021
Issue date
126019
Project no.

PS
Drawn by

Ground & Second Floor Plan
Madeline
Drawing title
A2.1
Sheet no.




1 East Elevation
A3.1 1/8"=1'-0"



2 South Elevation
A3.1 1/8"=1'-0"

400 MAPLE ST. | MADELINE - UNIT 7
Town of Collingwood, ON

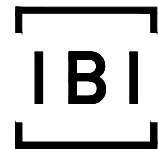

IBI Group Architects
55 St Clair Avenue West, 7th Floor
Toronto ON M4V 2Y7 Canada
tel 416 596 1930
fax 416 596 0644

2nd Submission	
Issued for	
April 08, 2021	
Issue date	
126019	PS
Project no.	Drawn by

East & South Elevations
Madeline
Drawing title
A3.1
Sheet no.