



IBI Group Architects


55 St Clair Avenue West, 7th Floor
Toronto ON M4V 2Y7 Canada

tel 416 596 1930


fax 416 596 0644

400 MAPLE ST. | MAPLE
Town of Collingwood, ON
Issued for: 2nd Submission
Date: 2021-04-08

2209 SQ. FT.

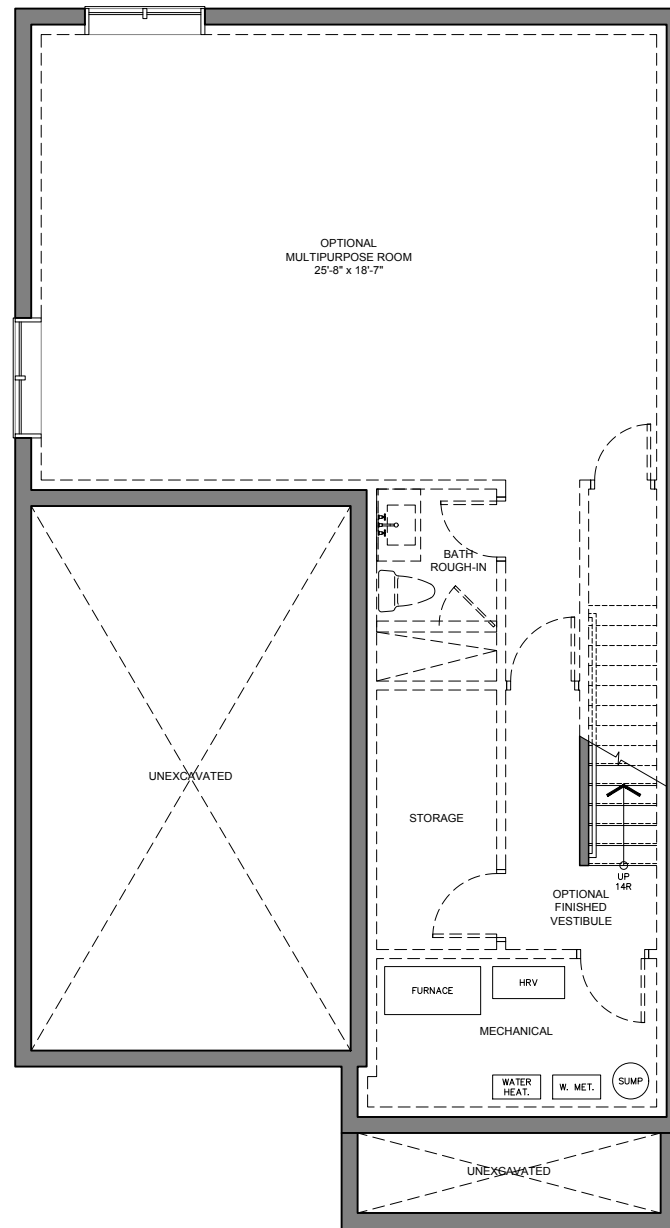


1
A2.1
Basement Plan
1/8"=1'-0"

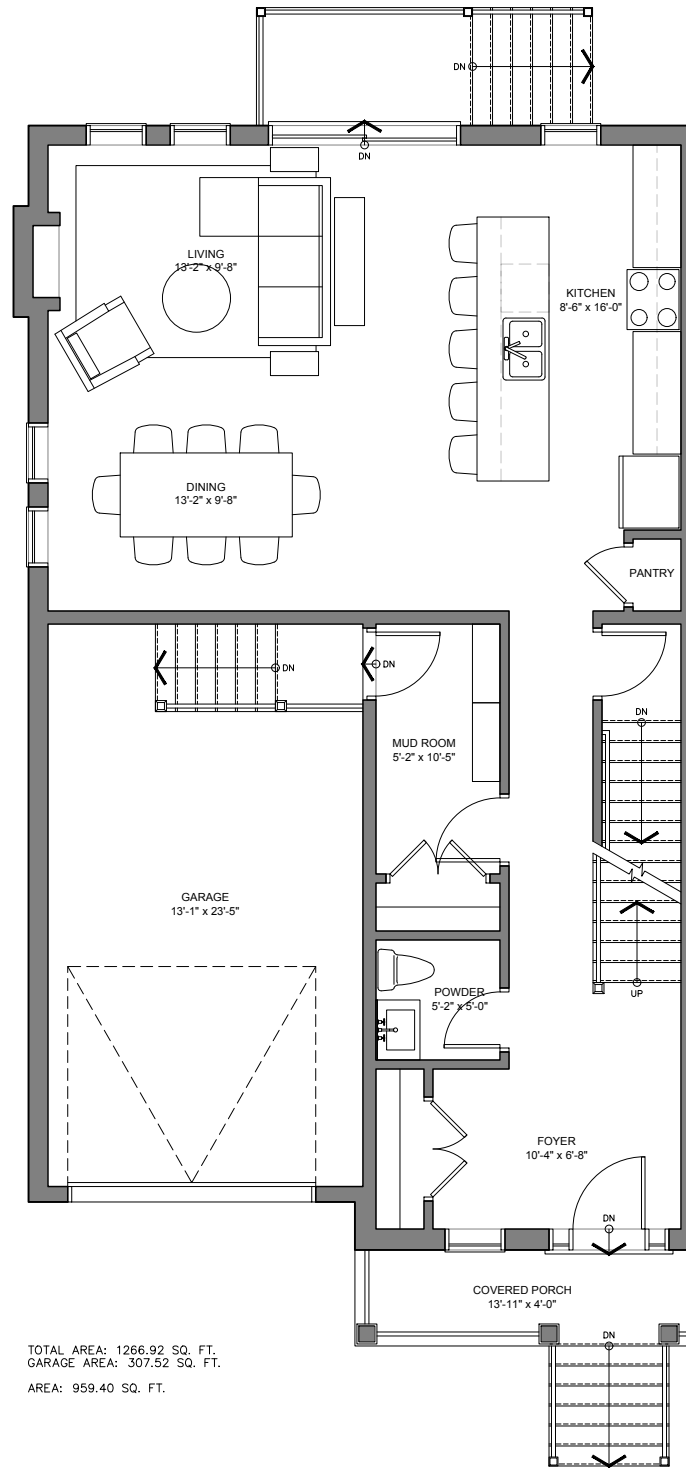

TOTAL AREA: 1266.92 SQ. FT.
GARAGE AREA: 307.52 SQ. FT.
AREA: 959.40 SQ. FT.


2
A2.1
Ground Floor Plan
1/8"=1'-0"

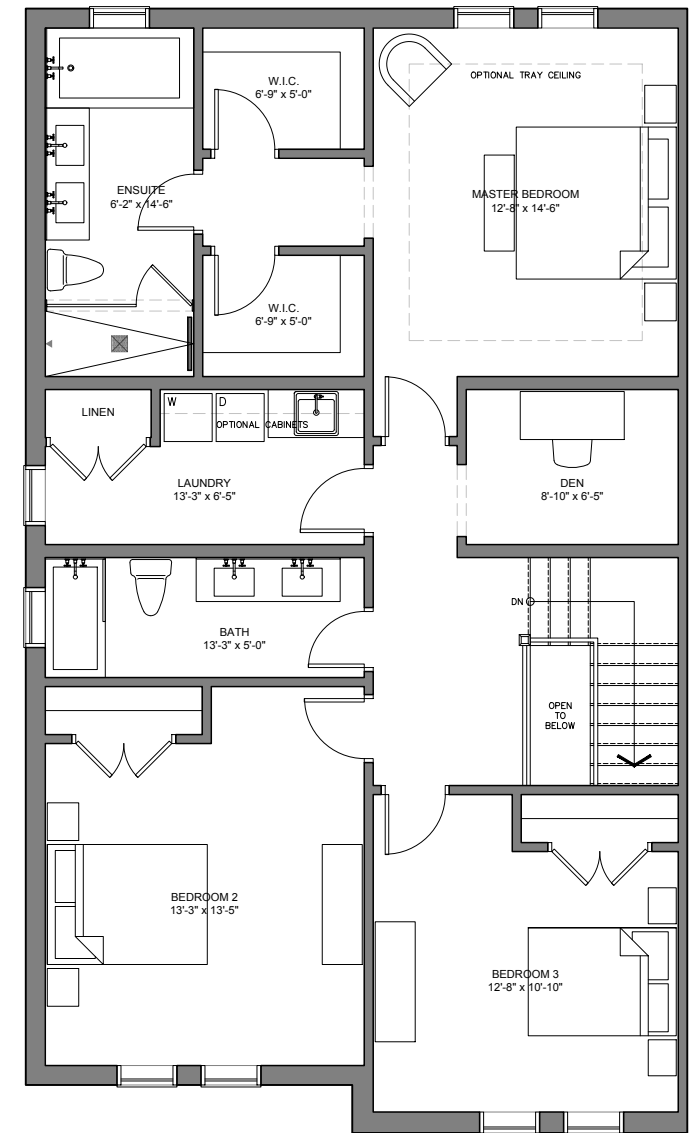

TOTAL AREA: 1264.02 SQ. FT.
OTB AREA: 14.58 SQ. FT.
AREA: 1249.44 SQ. FT.

3
A2.1
Second Floor Plan
1/8"=1'-0"

400 MAPLE ST. | MAPLE - UNIT 2, 6 & 8
Town of Collingwood, ON

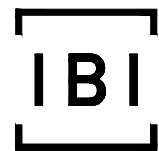

IBI Group Architects
55 St Clair Avenue West, 7th Floor
Toronto ON M4V 2Y7 Canada
tel 416 596 1930
fax 416 596 0644

2nd Submission
Issued for
April 08, 2021
Issue date
126019
Project no.


PS
Drawn by

**Plans
Maple**
Drawing title
A2.1
Sheet no.



1 North Elevation - Unit 2
 A3.1 1/8"=1'-0"

400 MAPLE ST. | MAPLE - UNIT 2, 6 & 8
 Town of Collingwood, ON

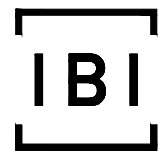

IBI Group Architects
 55 St Clair Avenue West, 7th Floor
 Toronto ON M4V 2Y7 Canada
 tel 416 596 1930
 fax 416 596 0644

2nd Submission
 Issued for
 April 08, 2021
 Issue date
 126019
 Project no.


PS
 Drawn by

North Elevation
 Maple - Unit 2
 Drawing title
A3.1
 Sheet no.



1 East Elevation - Unit 6
 A3.2 1/8"=1'-0"

400 MAPLE ST. | MAPLE - UNIT 2, 6 & 8
 Town of Collingwood, ON

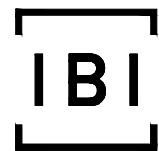

IBI Group Architects
 55 St Clair Avenue West, 7th Floor
 Toronto ON M4V 2Y7 Canada
 tel 416 596 1930
 fax 416 596 0644

2nd Submission

Issued for

April 08, 2021

Issue date

126019

Project no.

PS

Drawn by

East Elevation
 Maple - Unit 6

Drawing title


A3.2

Sheet no.



1
A3.3
South Elevation - Unit 8
1/8"=1'-0"

400 MAPLE ST. | MAPLE - UNIT 2, 6 & 8
Town of Collingwood, ON

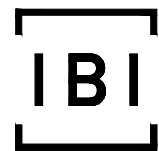

IBI Group Architects
55 St Clair Avenue West, 7th Floor
Toronto ON M4V 2Y7 Canada
tel 416 596 1930
fax 416 596 0644

2nd Submission
Issued for
April 08, 2021
Issue date
126019
Project no.

PS
Drawn by

South Elevation
Maple - Unit 8
Drawing title
A3.3
Sheet no.