




1 WEST ELEVATION (+/- 90 SEATS)
A4.0 3/16" = 1'-0"

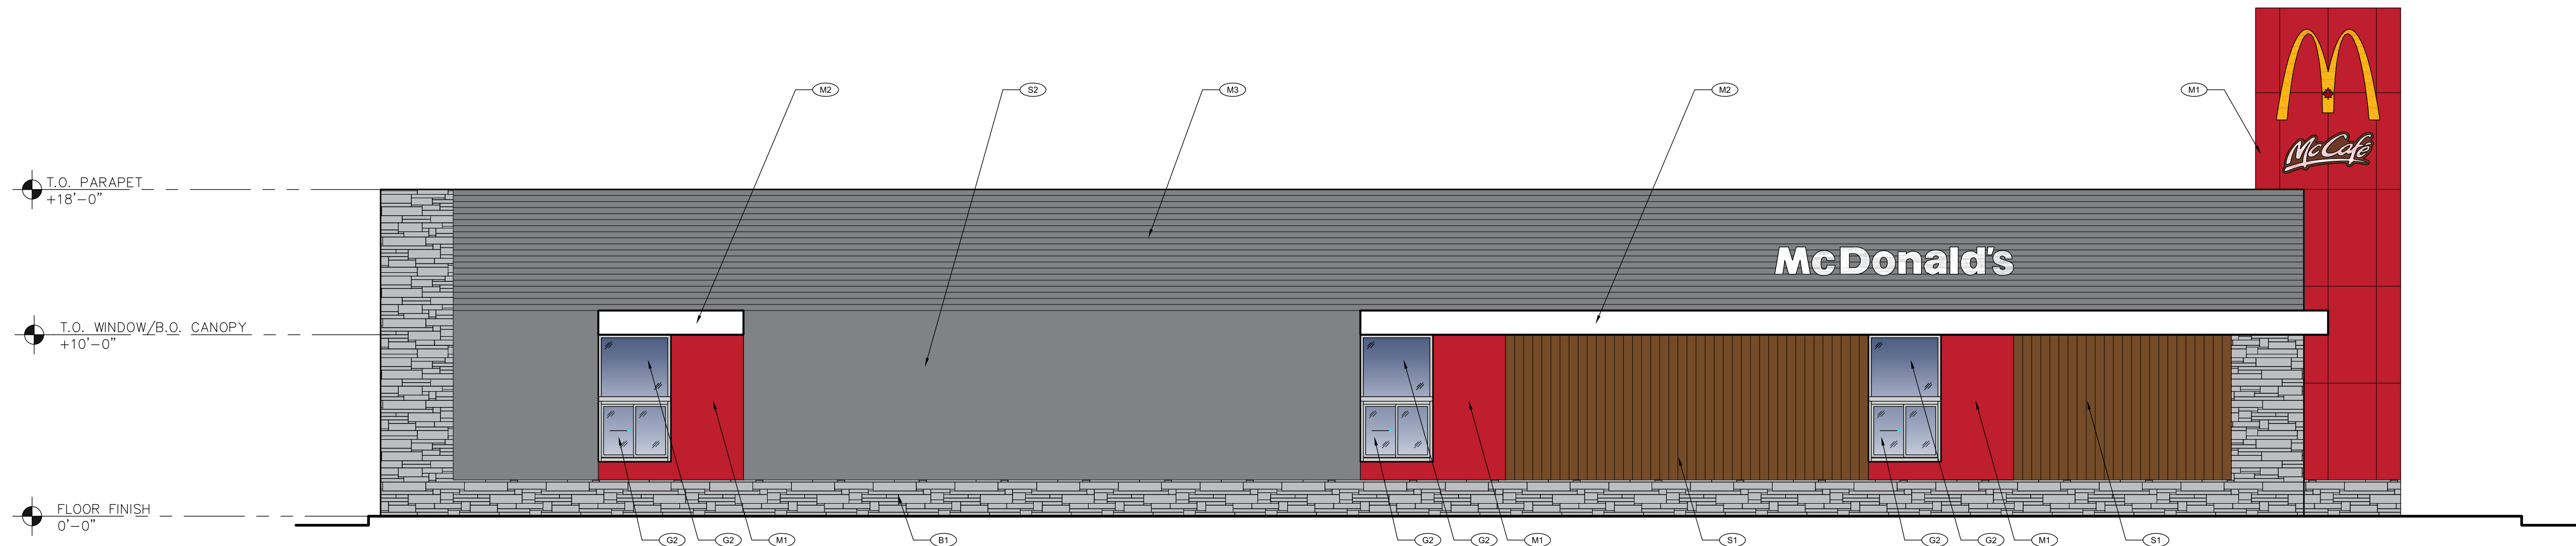

2 EAST ELEVATION (+/- 90 SEATS)
A4.0 3/16" = 1'-0"

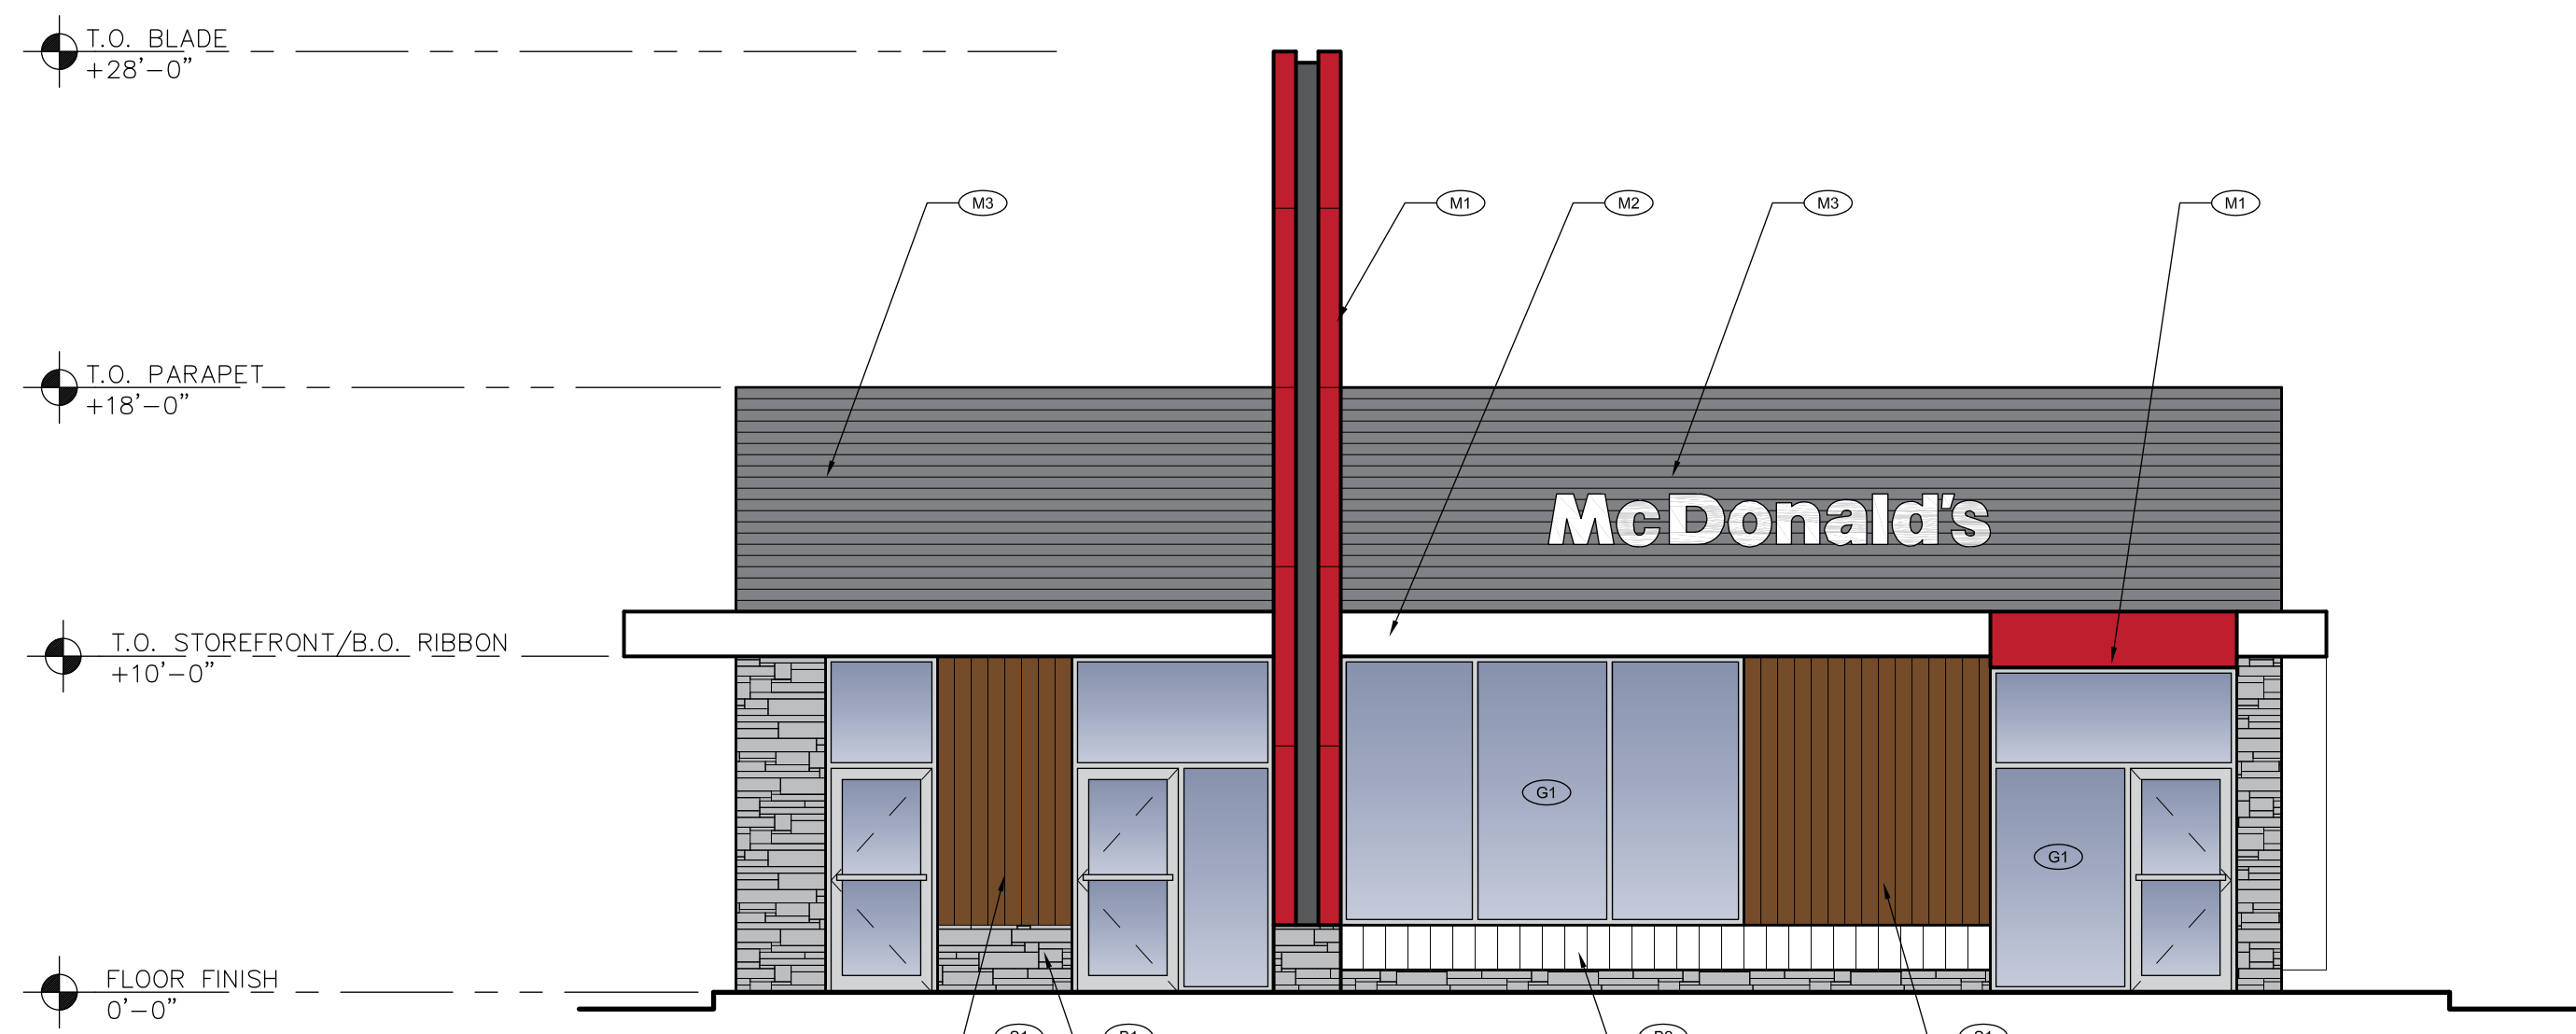


3 NORTH ELEVATION (+/- 90 SEATS)
A4.0 3/16" = 1'-0"

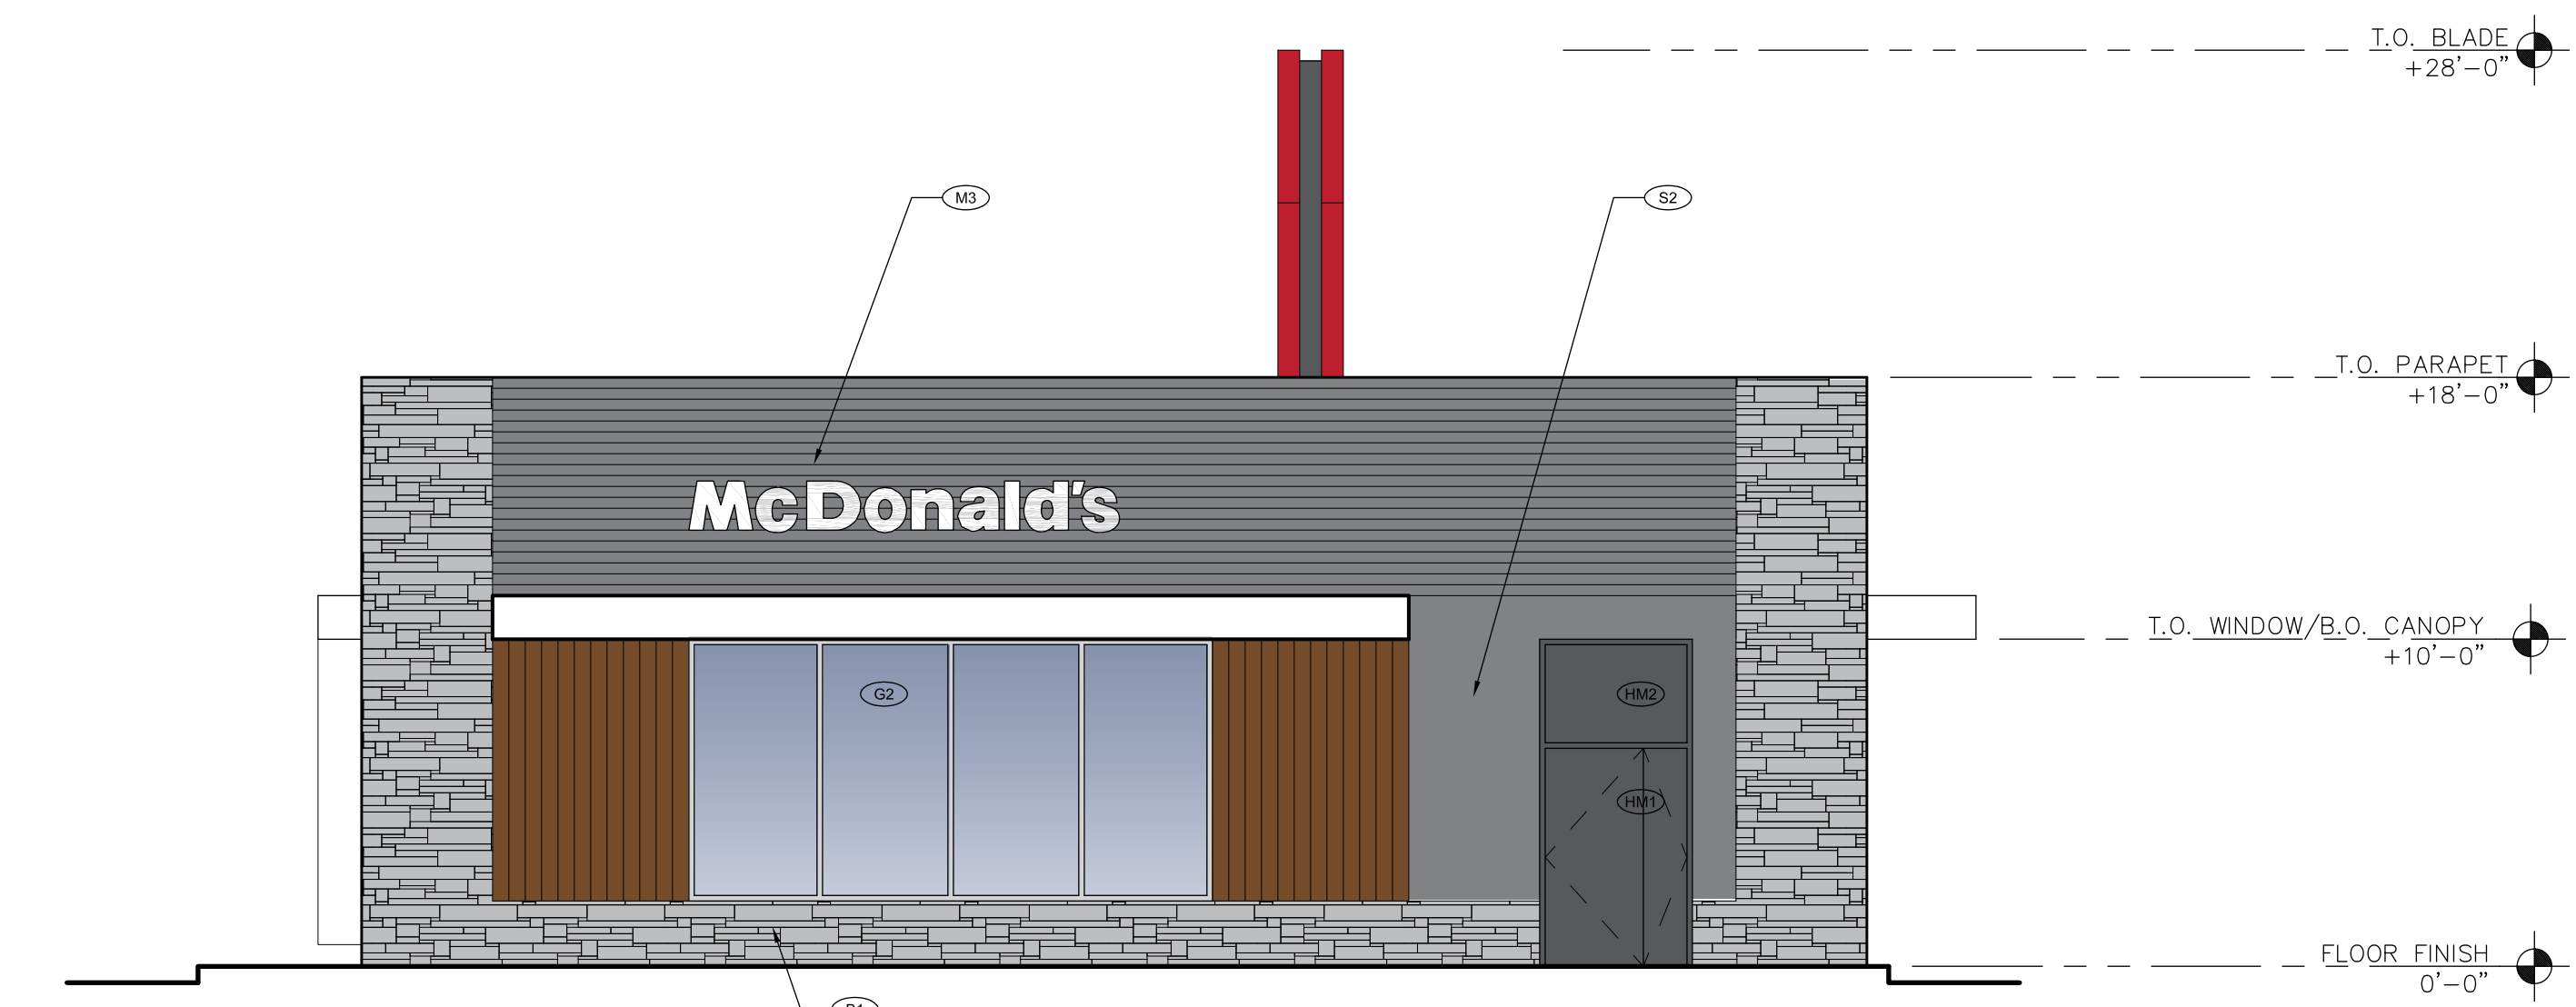

4 SOUTH ELEVATION (+/- 90 SEATS)
A4.0 3/16" = 1'-0"

MATERIAL SCHEDULE		
#	DESCRIPTION	COLOUR
M1	MITSUBISHI 4mm ALPOLIC METAL CLADDING	RON RED
M2	MITSUBISHI 4mm ALPOLIC METAL CLADDING	BONE WHITE
M3	VICWEST CORRUGATED METAL SIDING CL7040	DEEP GREY 55174
B1	RICHVALE YORK CAMBRIDGE SERIES CONCRETE BLOCK	ONYX
B2	RICHVALE YORK CAMBRIDGE SERIES CONCRETE BLOCK	ARCTIC WHITE
S1	JAMES HARDIE LAP SIDING	ANCHOR BROWN
S2	JAMES HARDIE PANEL SIDING	REGENT GREY
G1	STOREFRONT GLAZING SYSTEM	CLEAR ANODIZED
G2	QUIK-SERV DRIVE THRU WINDOW	CLEAR ANODIZED
G3	SPANDREL PANEL	SOLAR GREY
HM1	HOLLOW METAL DOORS	CHARCOAL GREY
HM2	HOLLOW METAL PANEL	CHARCOAL GREY

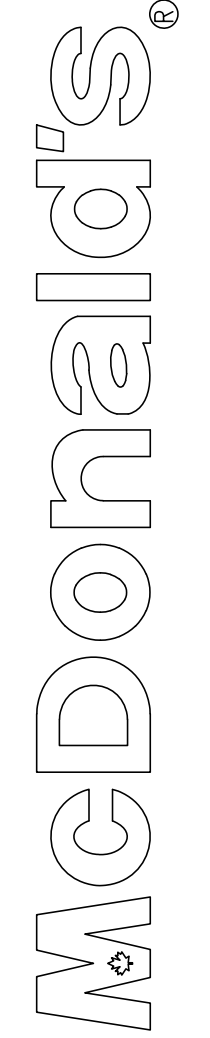BY	
DESCRIPTION	
DATE	
REV	
	
McDONALD'S RESTAURANTS OF CANADA LIMITED, 1 McDONALD'S PLACE, TORONTO, ON, M3C 3L4	
DRIVING TITLE:	EXTERIOR ELEVATIONS
STORE NAME:	COLLINGWOOD
STORE NUMBER:	
PHASE:	HURONTARIO ST. & POPLAR SIDE ROAD, COLLINGWOOD, ON
A4.0	
PLOT SCALE: 1"=1' MDA-B08	