

NORTH ELEVATION



SOUTH ELEVATION

REVISIONS AND ISSUANCES		
No.	DATE	SUBJECT
1	MAY 2 2018	REVISED ELEVATIONS
2	JUN 15 2018	REVISED ELEVATIONS AND PLANS
3	JUL 31 2018	REVISED ELEVATIONS AND PLANS
4	JUL 31 2018	REVISED MAIN / SITE PLAN
5	OCT 19 2018	PROPOSED REVISIONS
6	FEB 23 2019	SPA SUBMISSION



TIM FANSTONE ARCHITECT
355 Hager Avenue
Burlington, Ontario L7S 1P4
Tel/Fax: (905) 627 7166
tm@fanstone.ca
www.TimFanstoneArchitect.com




NEW APARTMENTS
276 Ste Marie St.
COLLINGWOOD,
Ontario

DRAWING TITLE	
ELEVATIONS 1	
DRAWN BY: TF	PROJECT No.
APPROVED BY:	
DATE: 10 JAN 2018	
CAD FILE:	DRAWING No.
SCALE: AS SHOWN	A07



EAST ELEVATION

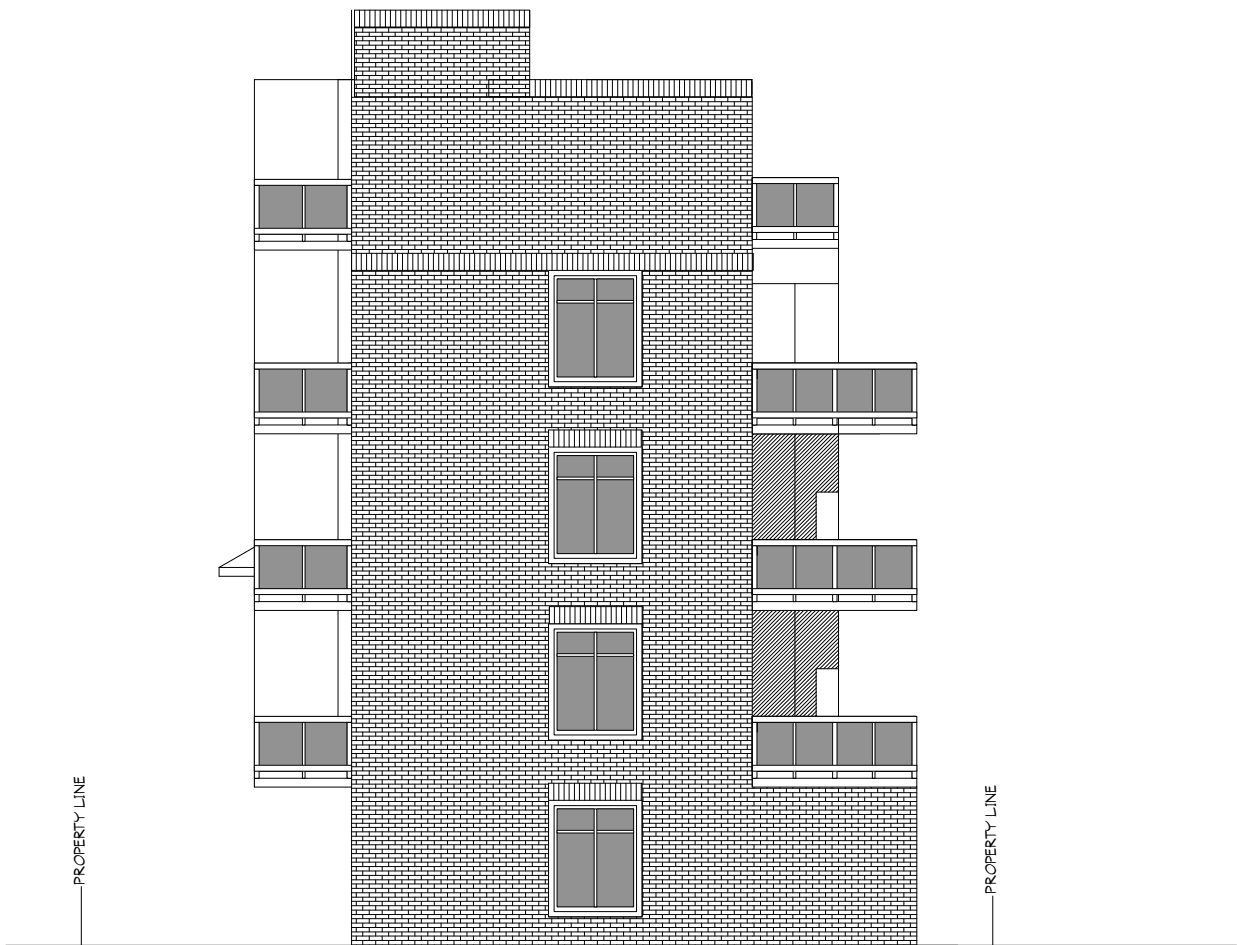

WEST ELEVATION

REVISIONS AND ISSUANCES		
No.	DATE	SUBJECT
1	May 2 2018	REVISED ELEVATIONS
2	Jun 15 2018	REVISED ELEVATIONS AND PLANS
3	Jul 31 2018	REVISED ELEVATIONS AND PLANS
4	Jul 31 2018	REVISED MAIN /SITE PLAN
5	OCT 19 2018	PROPOSED REVISIONS
6	FEB 23 2019	SPA SUBMISSION



TIM FANSTONE ARCHITECT
355 Hager Avenue
Burlington, Ontario L7S 1P4
Tel/Fax: (905) 627 7166
jm@fanstone.ca
www.TimFanstoneArchitect.com




NEW APARTMENTS
276 Ste Marie St.
COLLINGWOOD,
Ontario

ELEVATIONS 2

DRAWN BY TF	PROJECT No.
APPROVED BY	
DATE 10 JAN 2018	
CAD FILE	DRAWING No.
SCALE AS SHOWN	A07.1




WEST ELEVATION

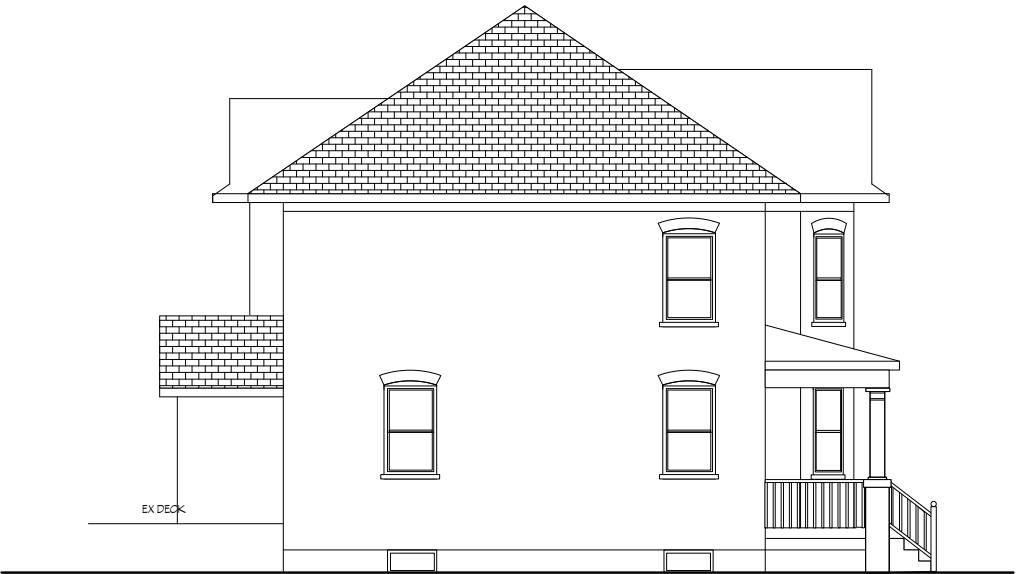

SOUTH ELEVATION



EAST ELEVATION

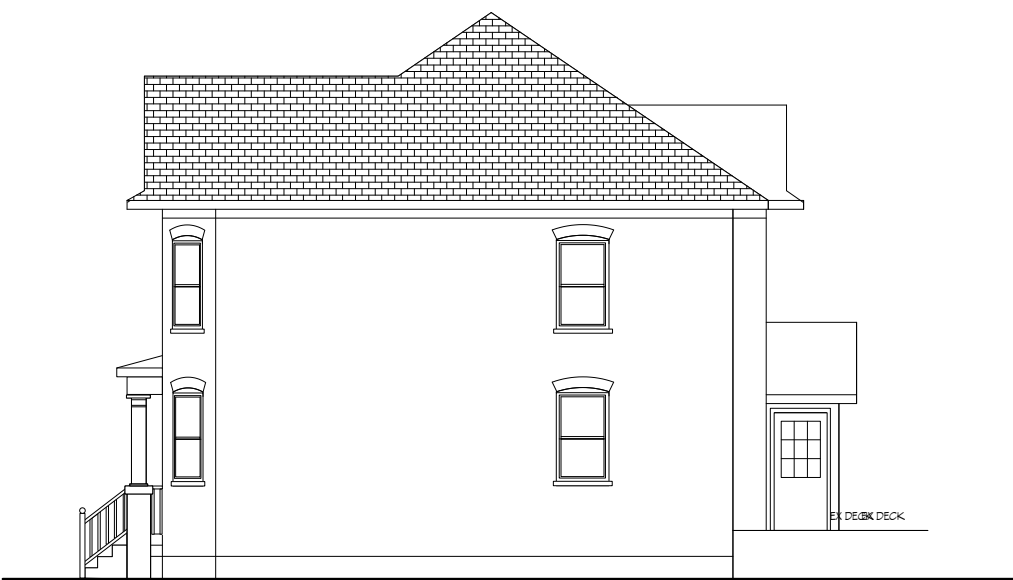

NORTH ELEVATION

REVISIONS AND ISSUANCES		
No.	DATE	SUBJECT
1	May 2 2018	REVISED ELEVATIONS
2	Jun 15 2018	REVISED ELEVATIONS AND PLANS
3	Jul 31 2018	REVISED ELEVATIONS AND PLANS
4	Jul 31 2018	REVISED MAIN / SITE PLAN
5	OCT 19 2018	PROPOSED REVISIONS
6	FEB 23 2019	SPA SUBMISSION



TIM FANSTONE ARCHITECT
355 Hager Avenue
Burlington, Ontario L7S 1P4
Tel/Fax: (905) 627 7166
jim@fanstone.ca
www.TimFanstoneArchitect.com



NEW APARTMENTS
276 Ste Marie St.
COLLINGWOOD,
Ontario

DRAWING TITLE
EX. ELEVATIONS

DRAWN BY TF	PROJECT No.
APPROVED BY	
DATE 10 JAN 2018	
CAD FILE	DRAWING No.
SCALE AS SHOWN	A06

REVISIONS AND ISSUANCES		
No.	DATE	SUBJECT
1	MAY 2 2018	REVISED ELEVATIONS
2	JUN 15 2018	REVISED ELEVATIONS AND PLANS
3	JUL 31 2018	REVISED ELEVATIONS AND PLANS
4	JUL 31 2018	REVISED MAIN / SITE PLAN
5	OCT 19 2018	PROPOSED REVISIONS
6	FEB 23 2019	SPA SUBMISSION



TFA
Tim Fanstone Architect

TIM FANSTONE ARCHITECT
355 Hager Avenue
Burlington, Ontario L7S 1P4
Tel/Fax: (905) 627 7166
tim@fanstone.ca
www.TimFanstoneArchitect.com





ONTARIO ASSOCIATION OF ARCHITECTS
LICENCE 4087

NEW APARTMENTS
 276 Ste Marie St.
 COLLINGWOOD,
 Ontario

DRAWING TITLE
 ROOF PLAN


DRAWN BY TF	PROJECT No.
APPROVED BY	
DATE 10 JAN 2018	
CAD FILE	DRAWING No.
SCALE AS SHOWN	
A05	

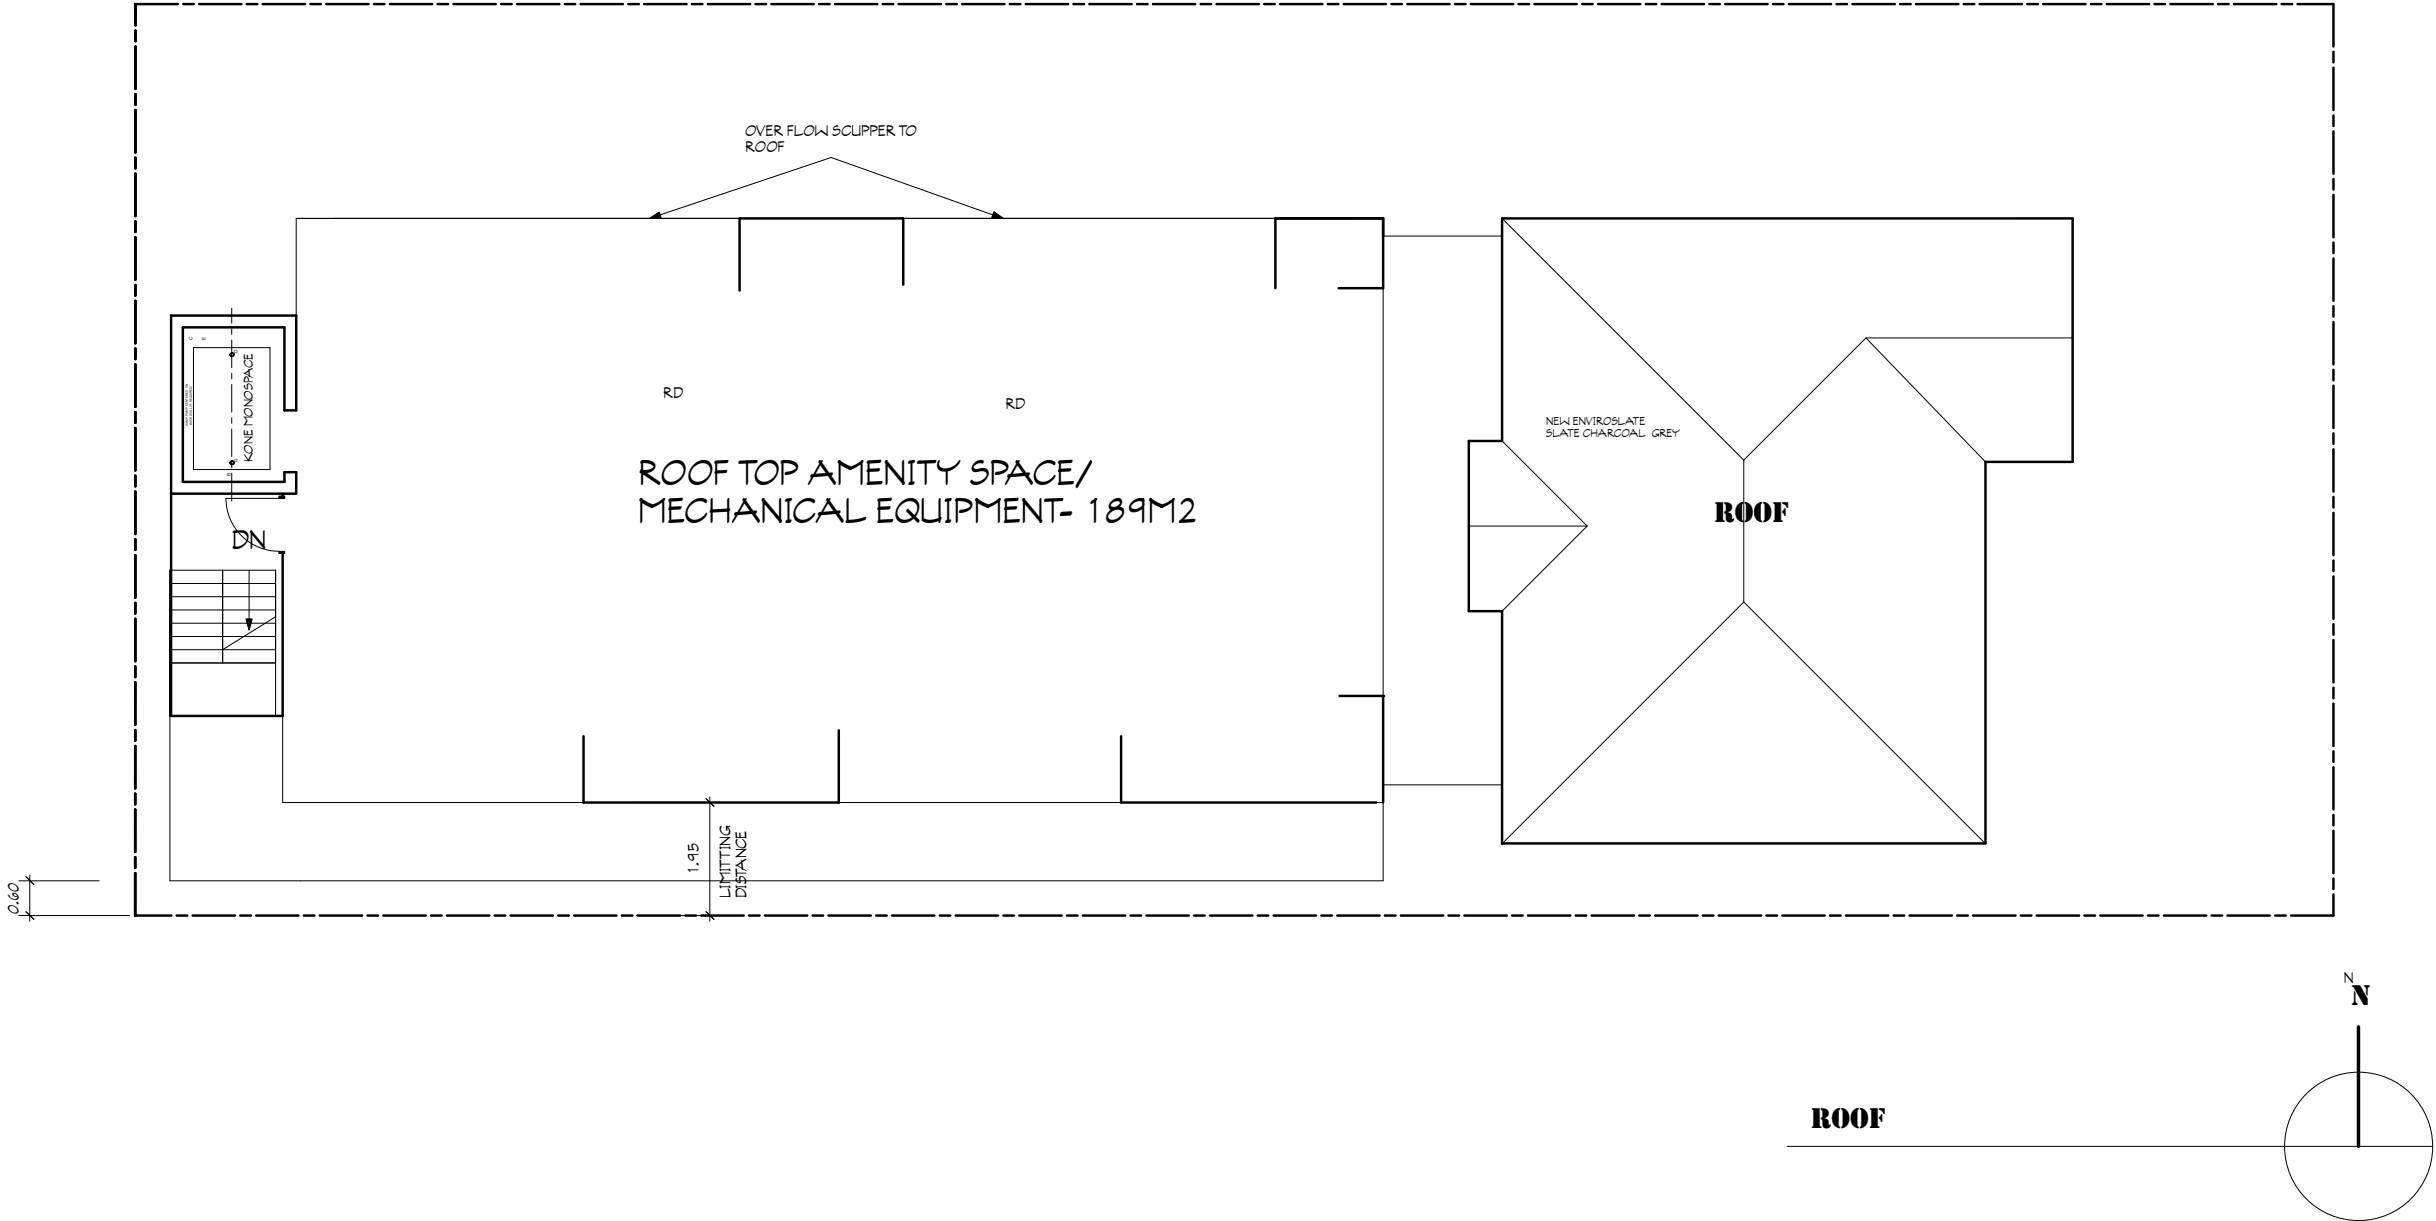

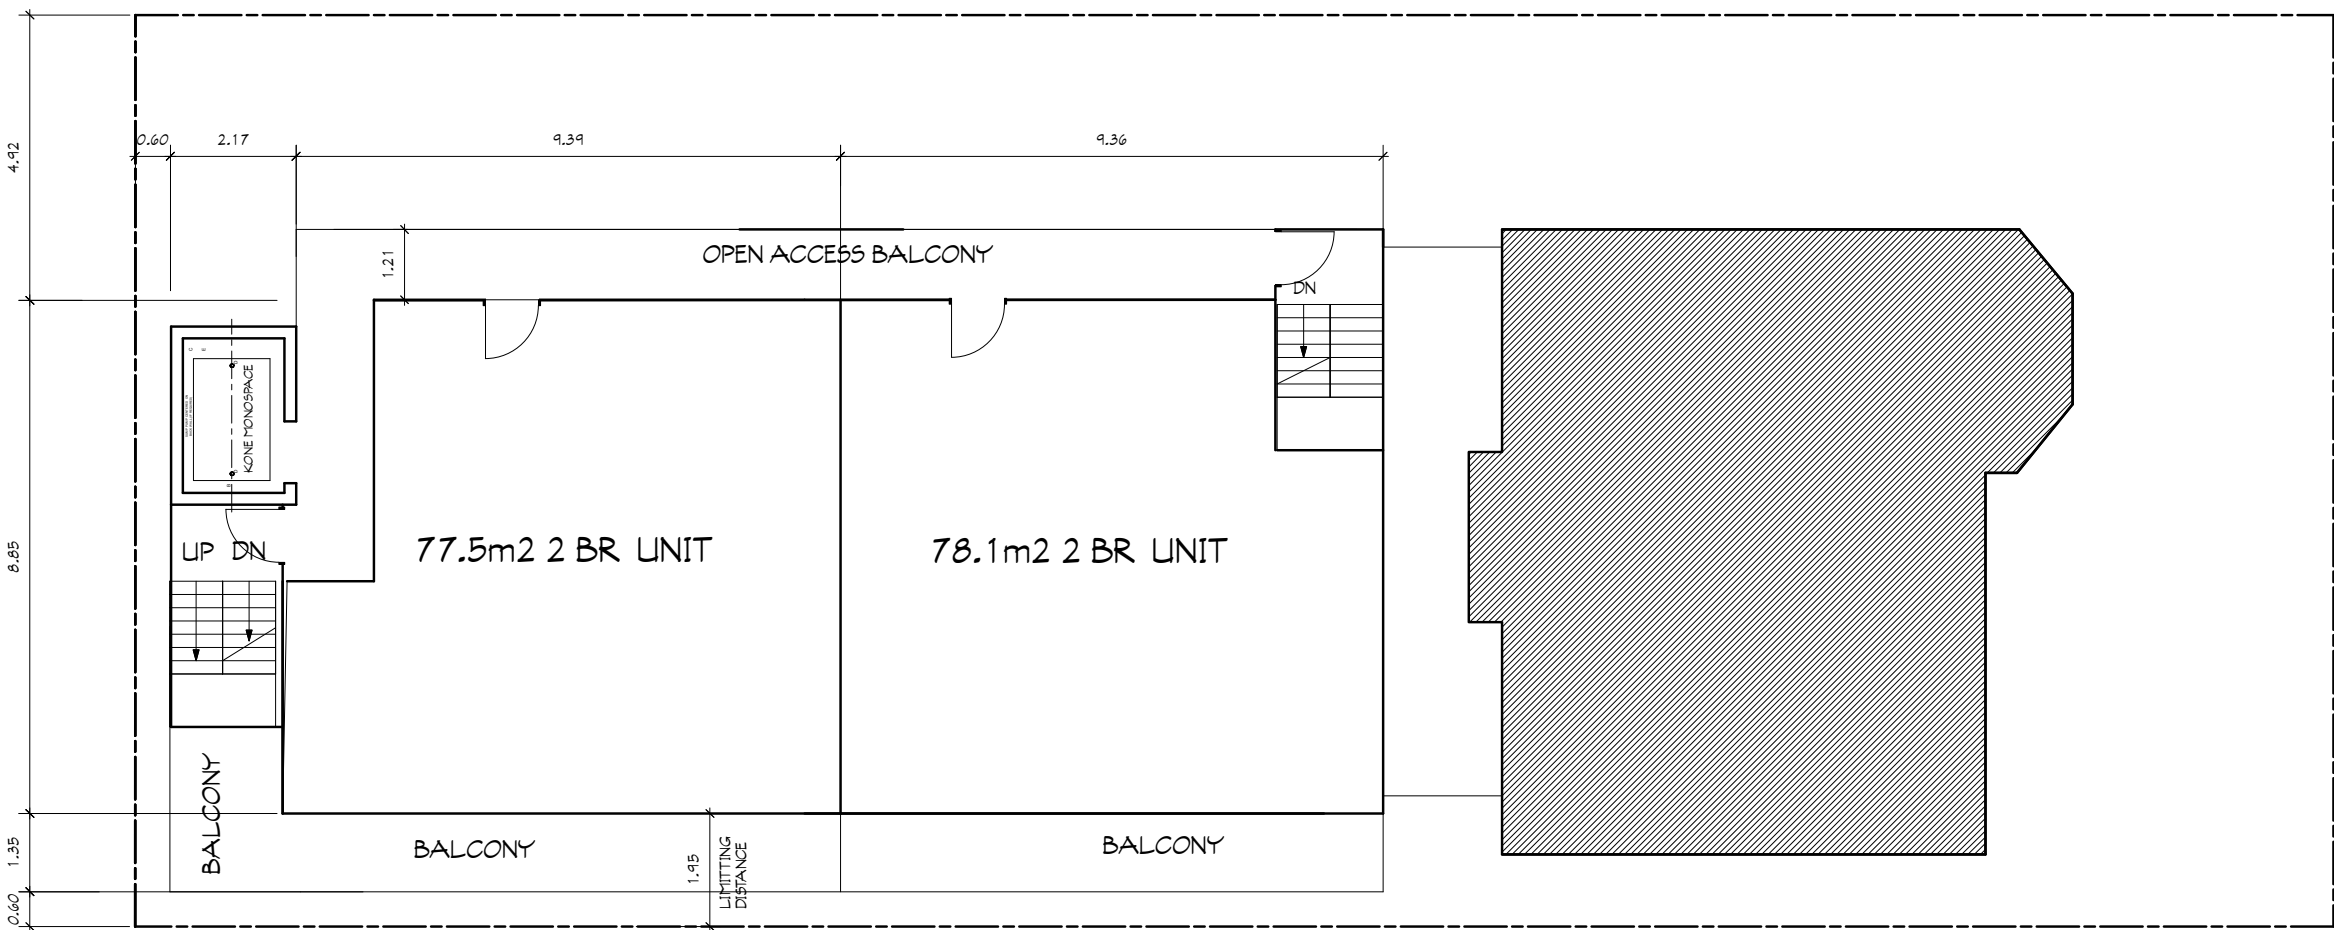

4TH FLOOR

SCALE 1:60

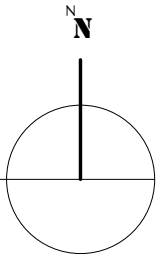

--

REVISIONS AND ISSUANCES		
No.	DATE	SUBJECT
1	May 2 2018	REVISED ELEVATIONS
2	Jun 15 2018	REVISED ELEVATIONS AND PLANS
3	Jul 31 2018	REVISED ELEVATIONS AND PLANS
4	Jul 31 2018	REVISED MAIN /SITE PLAN
5	OCT 19 2018	PROPOSED REVISIONS
6	FEB 23 2019	SPA SUBMISSION




TIM FANSTONE ARCHITECT
355 Hager Avenue
Burlington, Ontario L7S 1P4
Tel/Fax: (905) 627 7166
tm@fanstone.ca
www.TimFanstoneArchitect.com



NEW APARTMENTS
276 Ste Marie St.
COLLINGWOOD,
Ontario


DRAWING TITLE
4TH FLOOR PLAN

DRAWN BY TF	PROJECT No.
APPROVED BY	
DATE 10 JAN 2018	
CAD FILE	DRAWING No.
SCALE AS SHOWN	A04

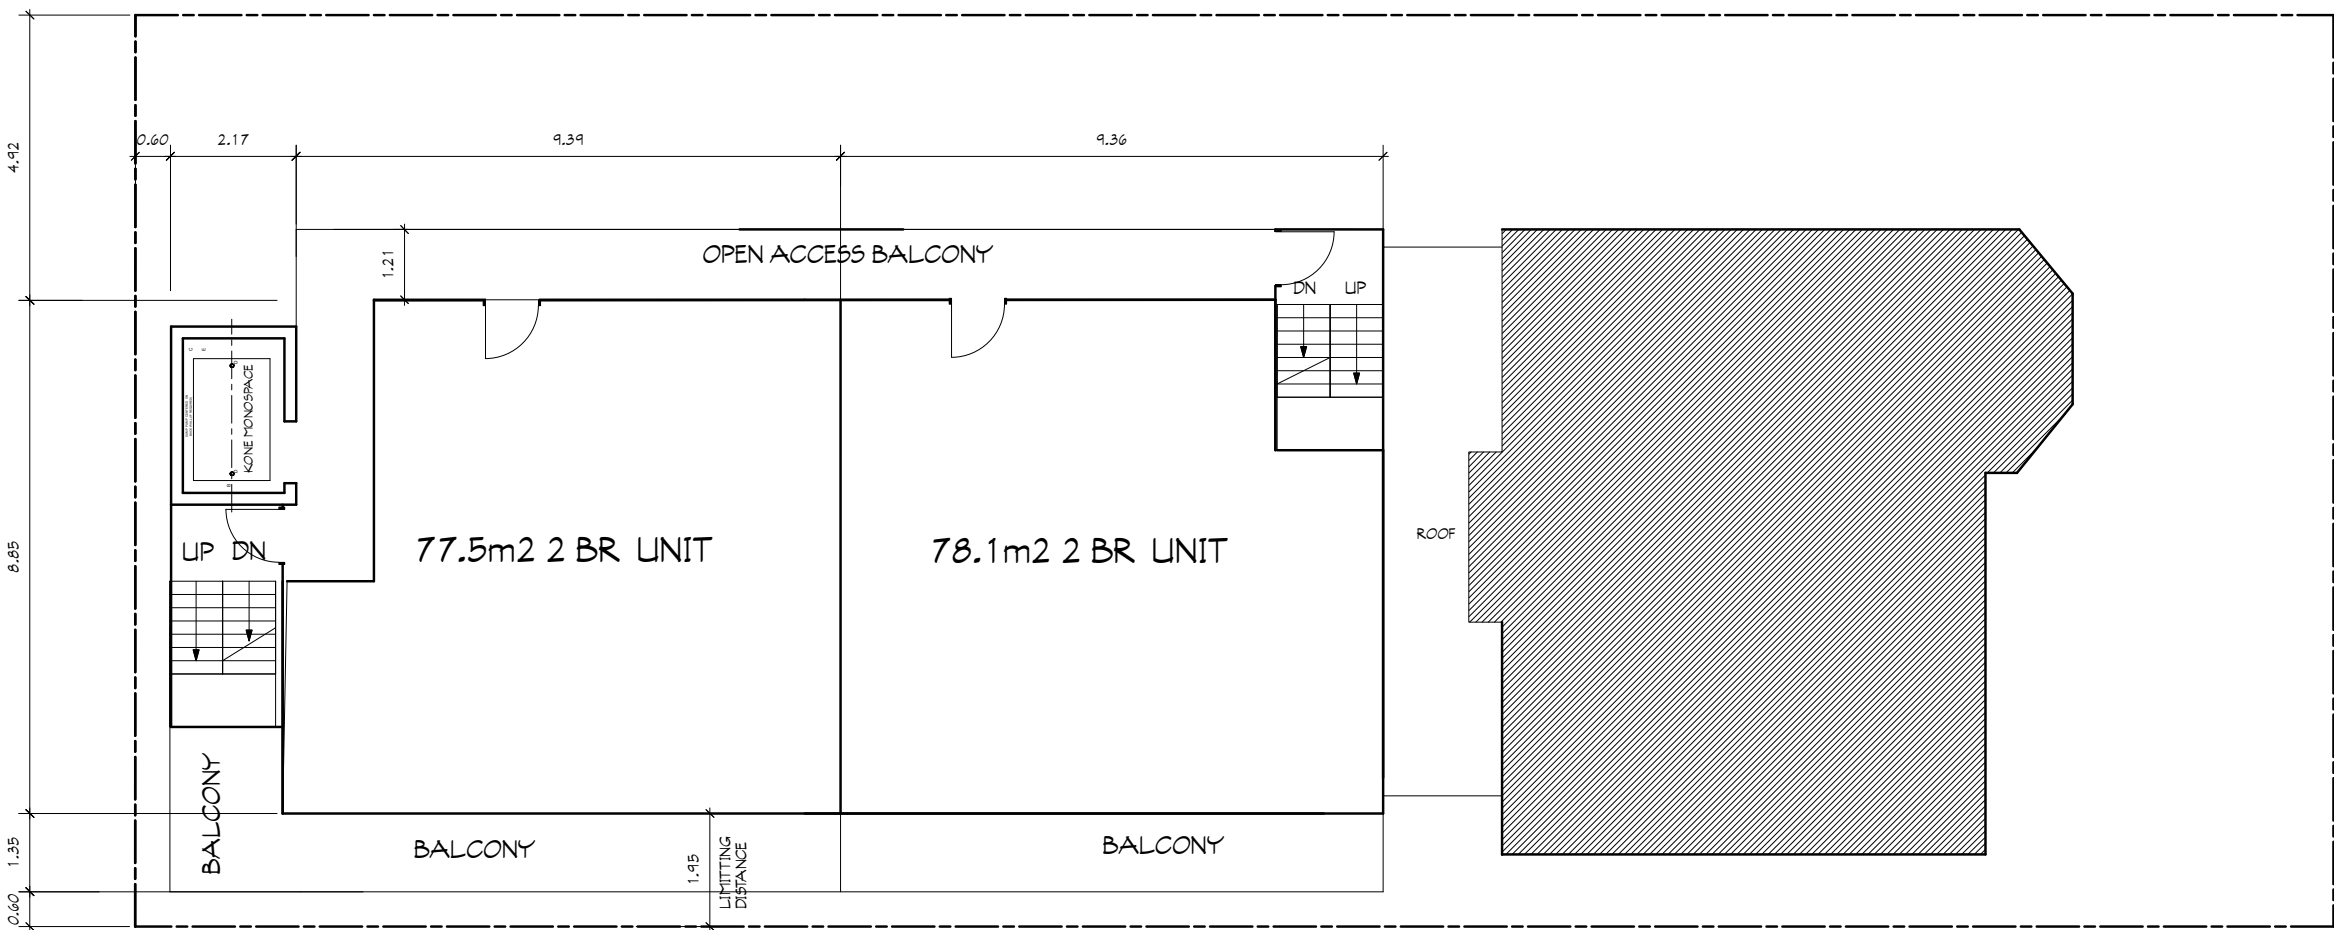

3RD FLOOR

SCALE 1:60

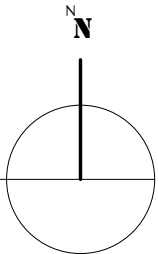

REVISIONS AND ISSUANCES		
No.	DATE	SUBJECT
1	May 2 2018	REVISED ELEVATIONS
2	Jun 15 2018	REVISED ELEVATIONS AND PLANS
3	Jul 31 2018	REVISED ELEVATIONS AND PLANS
4	Jul 31 2018	REVISED MAIN /SITE PLAN
5	OCT 19 2018	PROPOSED REVISIONS
6	FEB 23 2019	SPA SUBMISSION



TIM FANSTONE ARCHITECT
355 Hager Avenue
Burlington, Ontario L7S 1P4
Tel/Fax: (905) 627 7166
tm@fanstone.ca
www.TimFanstoneArchitect.com




NEW APARTMENTS
276 Ste Marie St.
COLLINGWOOD,
Ontario


DRAWING TITLE

3RD FLOOR PLAN

DRAWN BY TF	PROJECT No.
APPROVED BY	
DATE 10 JAN 2018	
CAD FILE	DRAWING No.
SCALE AS SHOWN	
A03	

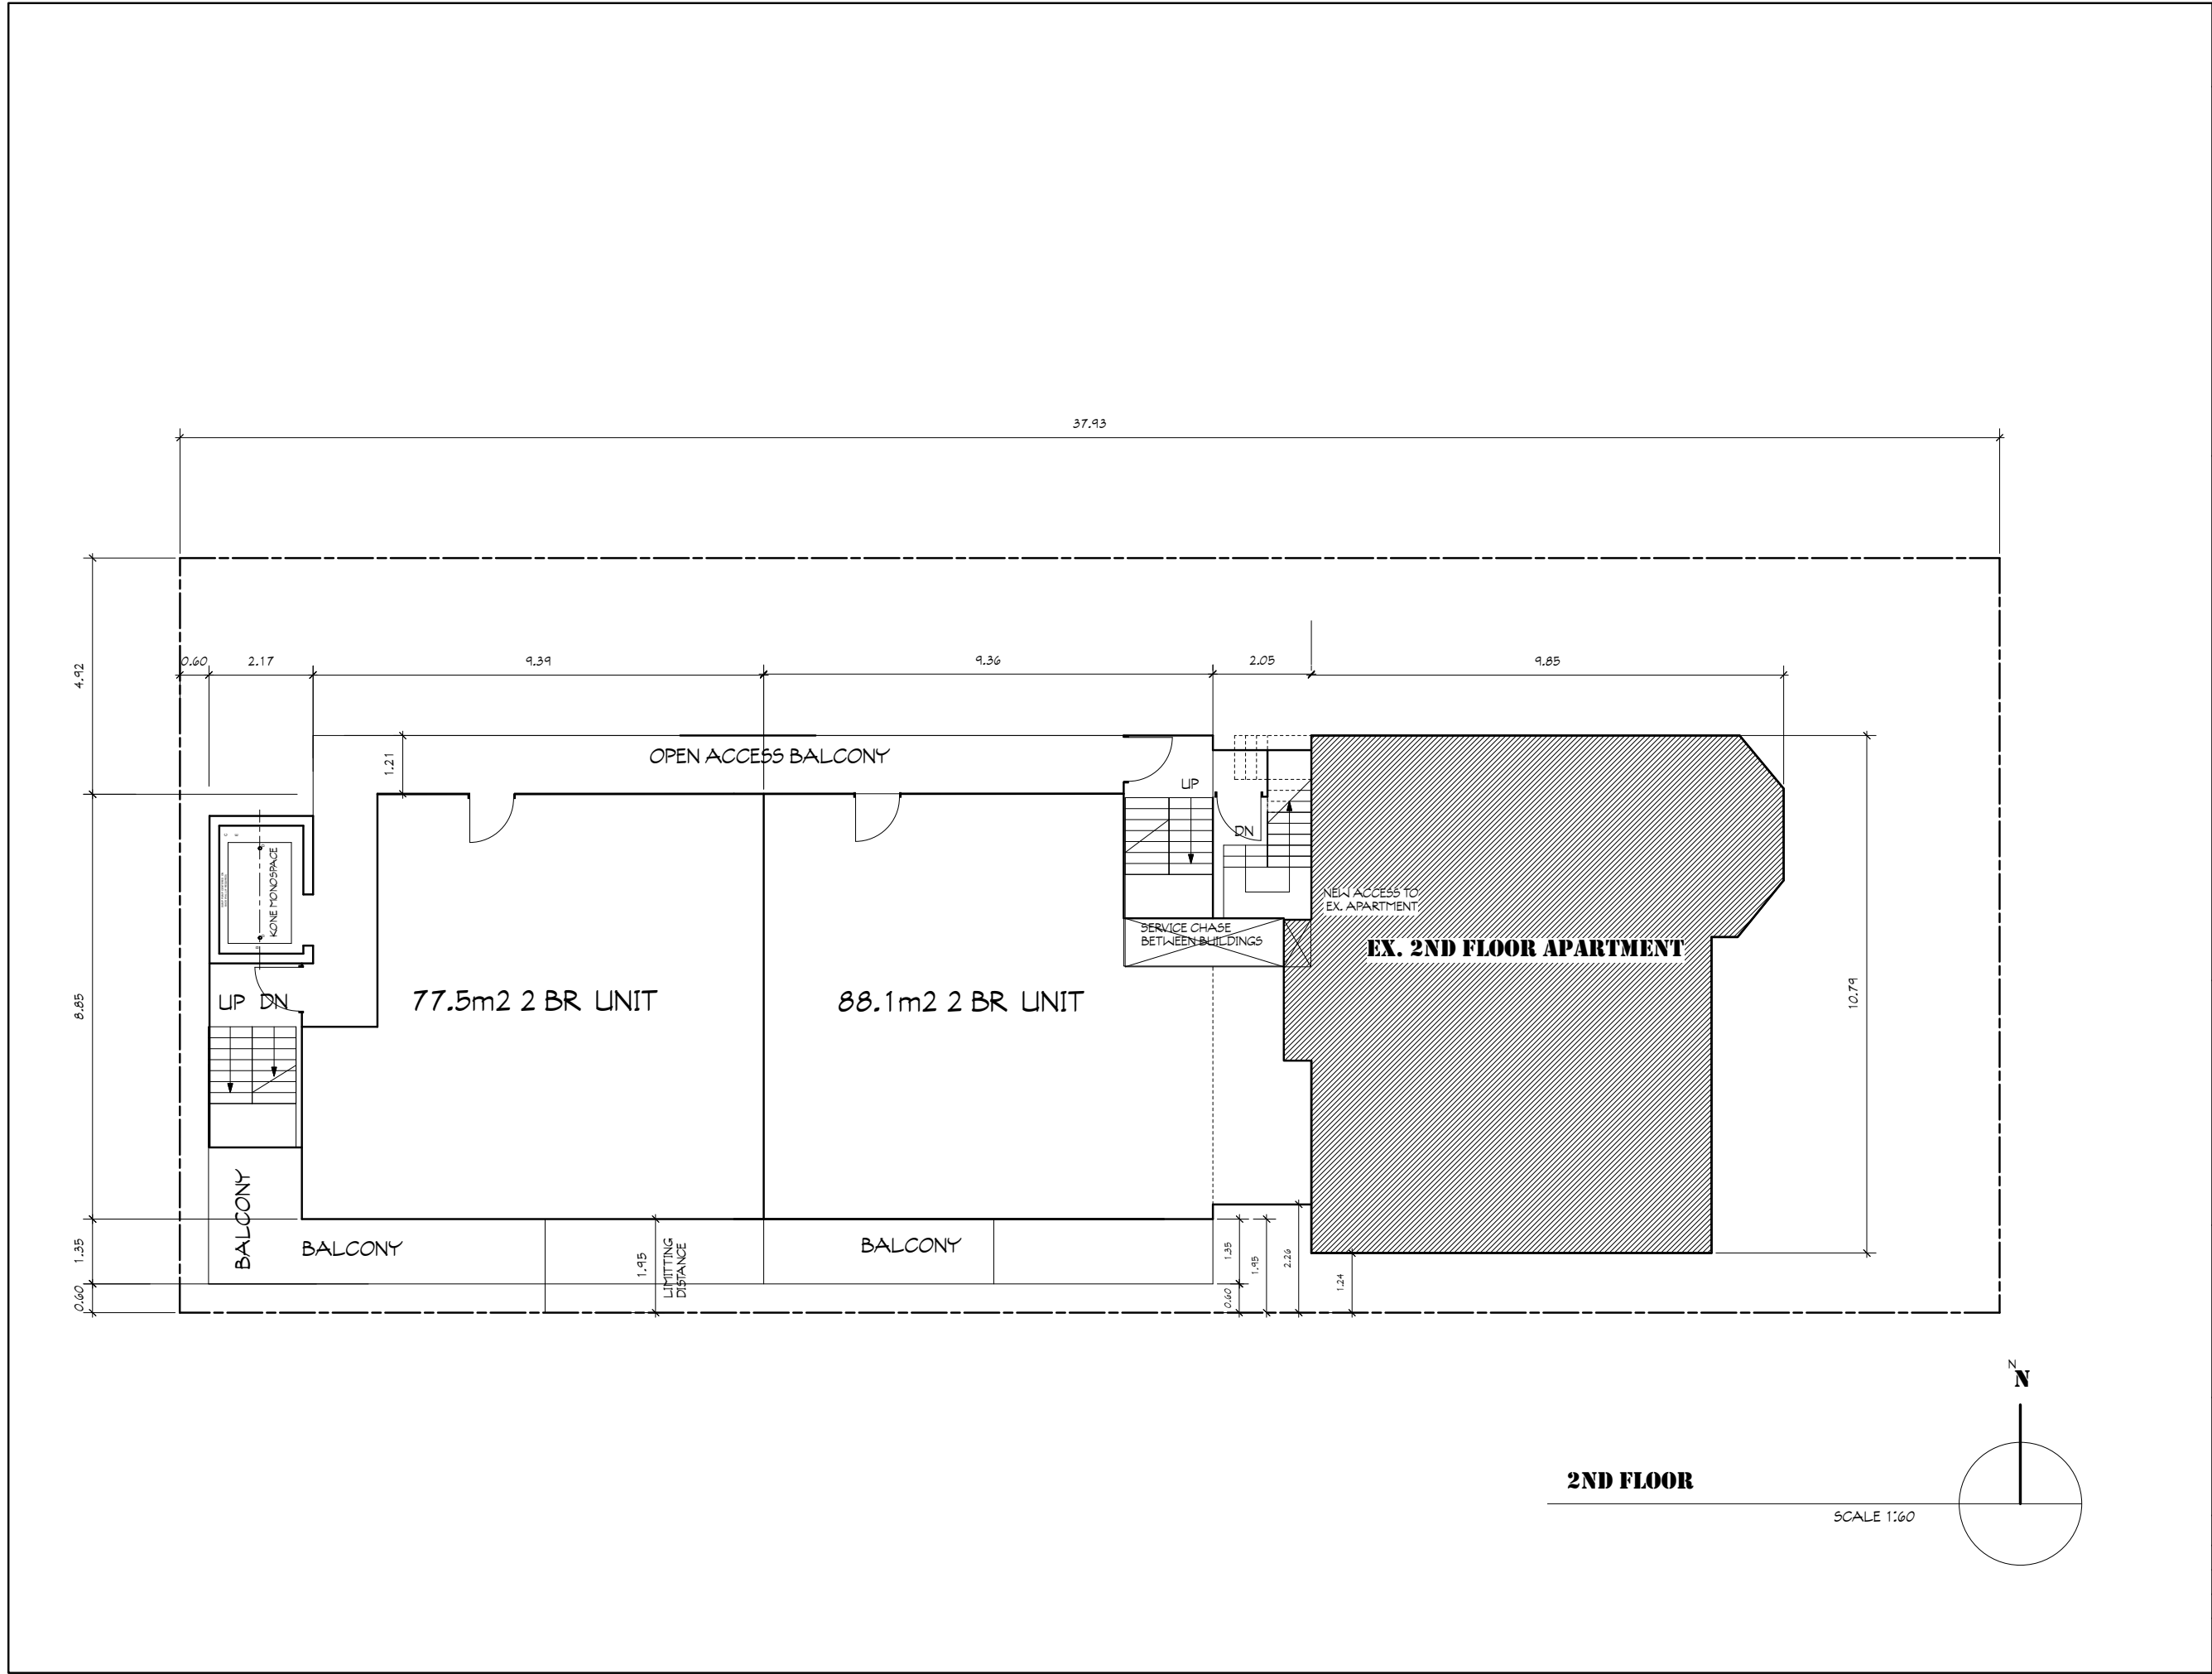

REVISIONS AND ISSUANCES		
No.	DATE	SUBJECT
1	May 2 2018	REVISED ELEVATIONS
2	Jun 15 2018	REVISED ELEVATIONS AND PLANS
3	Jul 31 2018	REVISED ELEVATIONS AND PLANS
4	Jul 31 2018	REVISED MAIN /SITE PLAN
5	OCT 19 2018	PROPOSED REVISIONS
6	FEB 23 2019	SPA SUBMISSION

 



TIM FANSTONE ARCHITECT
355 Hager Avenue
Burlington, Ontario L7S 1P4
Tel/Fax: (905) 627 7166
tm@fanstone.ca
www.TimFanstoneArchitect.com



NEW APARTMENTS
276 Ste Marie St.
COLLINGWOOD,
Ontario

DRAWING TITLE
2ND FLOOR PLAN

DRAWN BY TF	PROJECT No.
APPROVED BY	
DATE 10 JAN 2018	
CAD FILE	DRAWING No.
SCALE AS SHOWN	
A02	



S73° 25' 45.00"W 38.00m



EX SIDEWALK

ST. MARIE STREET

NEW APARTMENTS
276 Ste Marie St.
COLLINGWOOD,
Ontario

DRAWING TITLE

SITE/MAIN FLOOR PLAN

MAIN FLOOR- SITE PLAN

SCALE 1:60

DRAWN BY	TF	PROJECT No.	
APPROVED BY			
DATE	10 JAN 2018		
CAD FILE			
SCALE	AS SHOWN	A01	