




MAPLE STREET

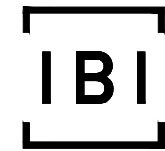

IBI Group Architects
55 St Clair Avenue West, 7th Floor
Toronto ON M4V 2Y7 Canada
tel 416 596 1930
fax 416 596 0644


400 MAPLE ST. | COACH HOUSE
Town of Collingwood, ON
Issued for: 1st Submission
Date: 2020-11-20

A0.0	Title Sheet
A3.1	North Elevation
SK1	North Elevation
SK2	West Elevation



1
A3.1
North Elevation
1/8"=1'-0"

400 MAPLE ST. | COACH HOUSE
Town of Collingwood, ON

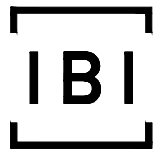

IBI Group Architects
55 St Clair Avenue West, 7th Floor
Toronto ON M4V 2Y7 Canada
tel 416 596 1930
fax 416 596 0644

1st Submission
Issued for

November 20, 2020
Issue date

126019
Project no.

PS
Drawn by


North Elevation
Coach House
Drawing title

A3.1
Sheet no.



1
SK1
North Elevation
1/8"=1'-0"

400 MAPLE ST. | COACH HOUSE
Town of Collingwood, ON

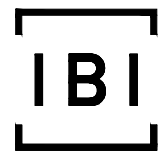

IBI Group Architects
55 St Clair Avenue West, 7th Floor
Toronto ON M4V 2Y7 Canada
tel 416 596 1930
fax 416 596 0644

1st Submission
Issued for

November 20, 2020
Issue date

126019
Project no.

PS
Drawn by


North Elevation
Coach House
Drawing title

SK1
Sheet no.



1
SK2
West Elevation
1/8"=1'-0"

400 MAPLE ST. | COACH HOUSE
Town of Collingwood, ON

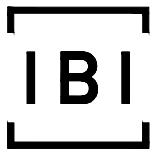

IBI Group Architects
55 St Clair Avenue West, 7th Floor
Toronto ON M4V 2Y7 Canada
tel 416 596 1930
fax 416 596 0644

1st Submission
Issued for


November 20, 2020
Issue date

126019
Project no.

PS
Drawn by

West Elevation
Coach House
Drawing title


SK2
Sheet no.

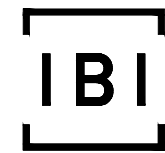

IBI Group Architects
55 St Clair Avenue West, 7th Floor
Toronto ON M4V 2Y7 Canada
tel 416 596 1930
fax 416 596 0644


400 MAPLE ST. | VICTORIA ANNEX
Town of Collingwood, ON
Issued for: 1st Submission
Date: 2020-11-19

A0.0	Title Sheet
A3.1	East Elevation
A3.2	South Elevation
A3.3	North Elevation
A3.4	West Elevation
SK1	Elevations – Detached Garage

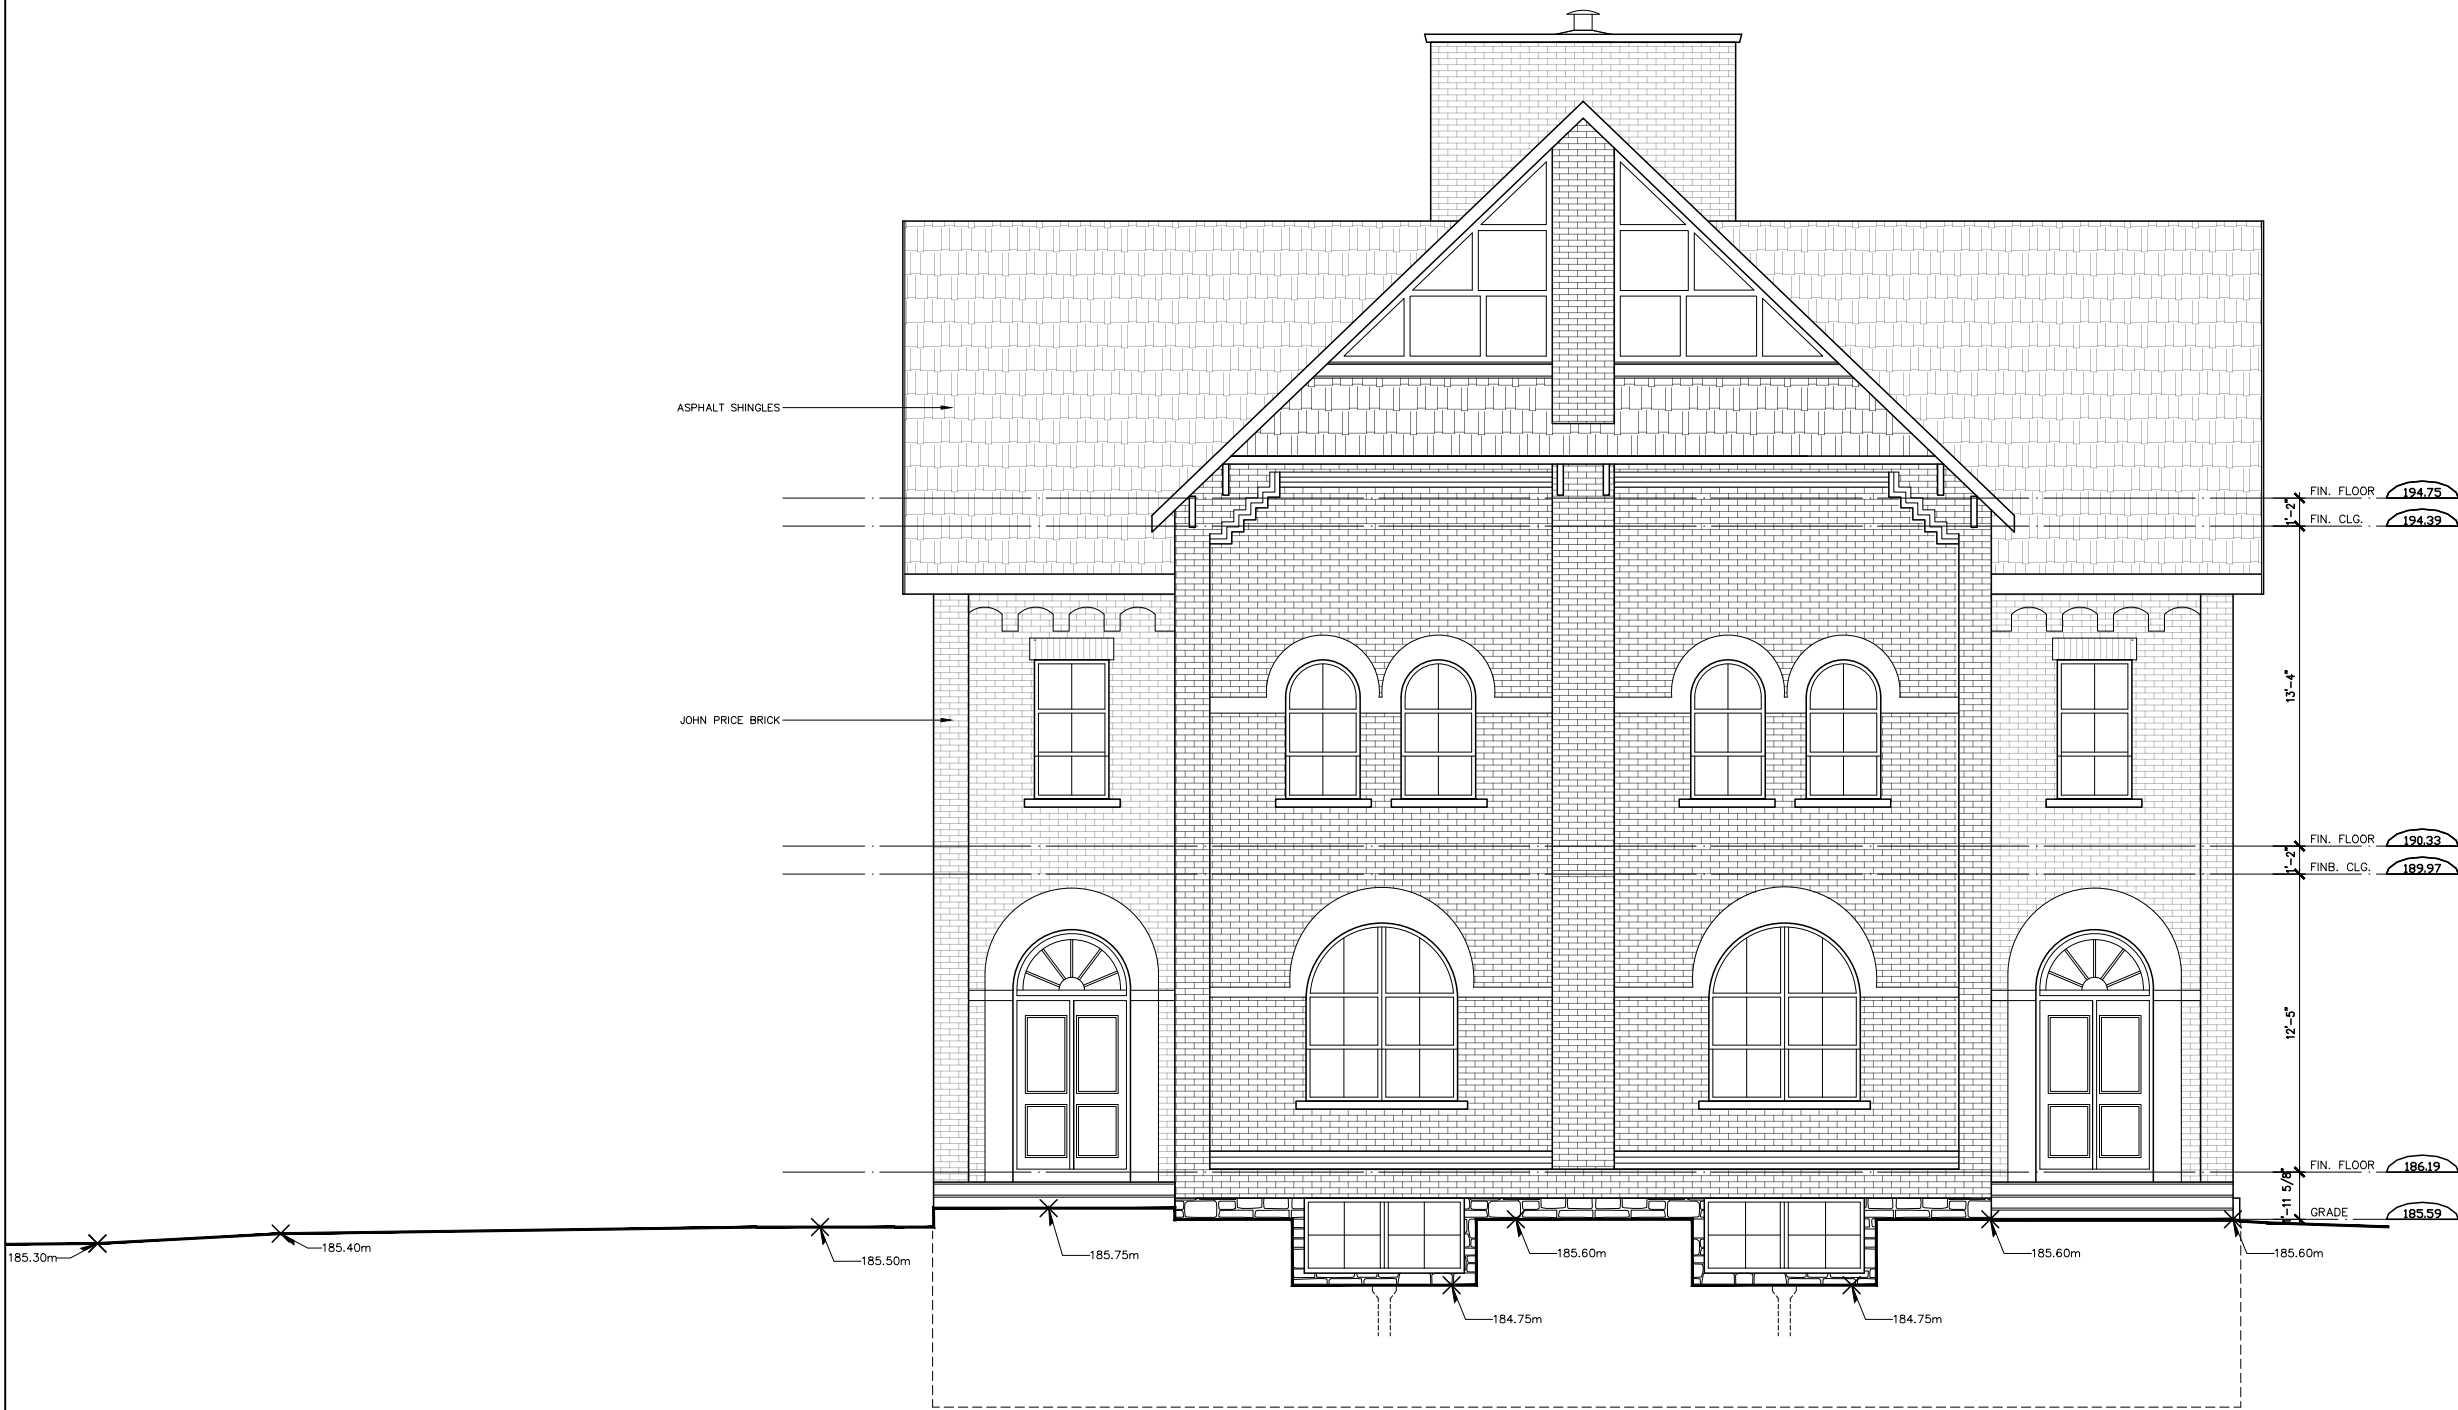

1
A3.1
East Elevation
1/8"=1'-0"

400 MAPLE ST. | VICTORIA ANNEX
Town of Collingwood, ON

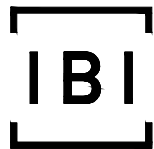

IBI Group Architects
55 St Clair Avenue West, 7th Floor
Toronto ON M4V 2Y7 Canada
tel 416 596 1930
fax 416 596 0644

1st Submission

Issued for

November 19, 2020

Issue date

126019

Project no.

PS


Drawn by

East Elevation
Victoria Annex

Drawing title


A3.1

Sheet no.

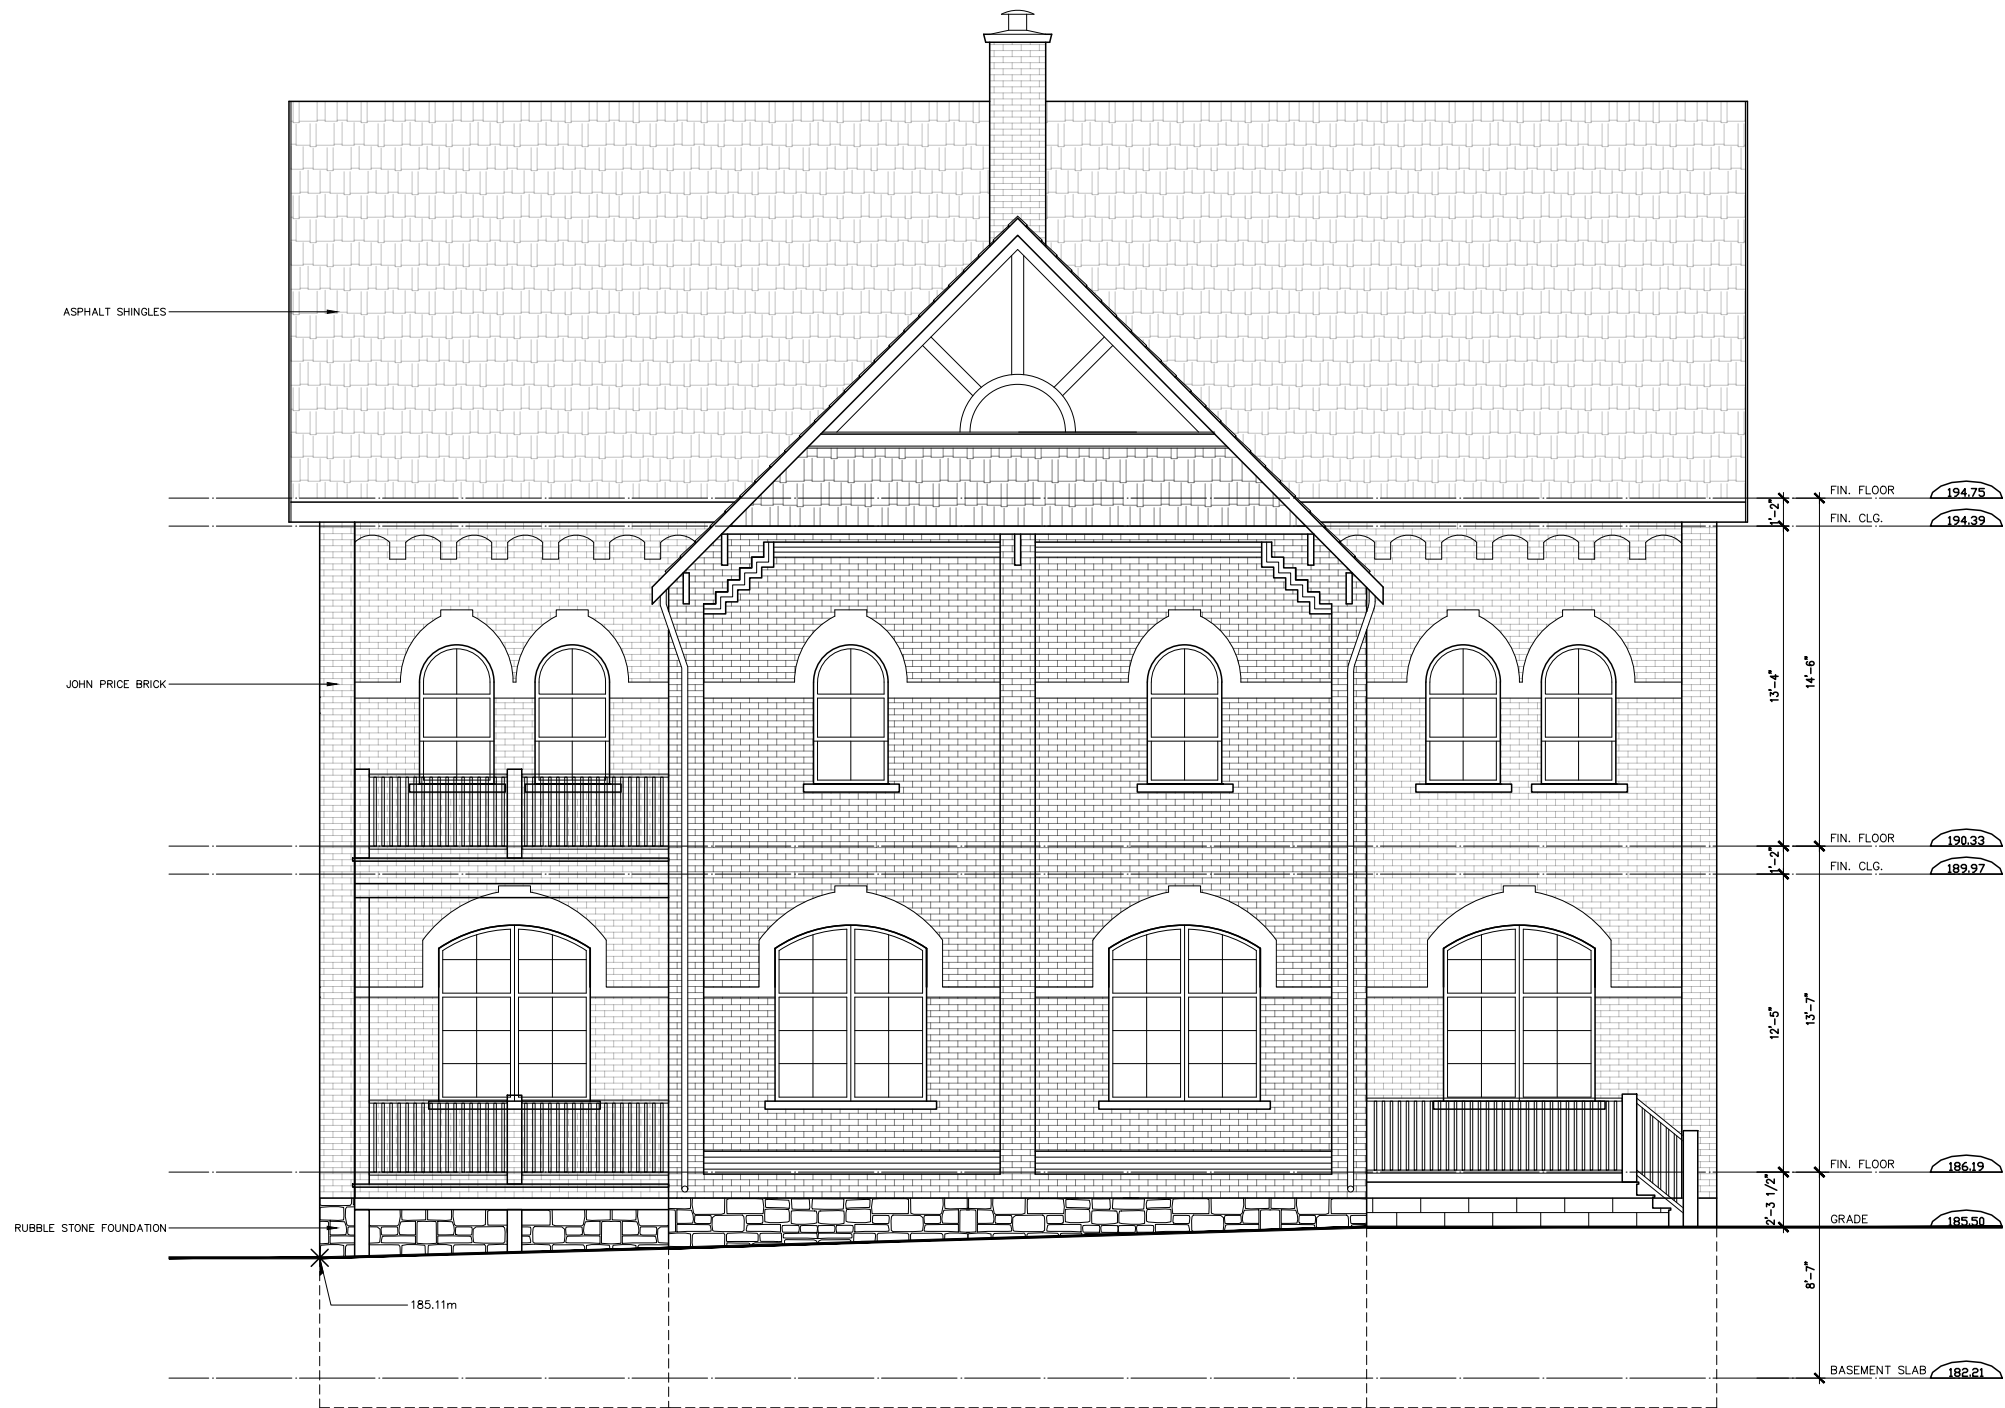

1
A3.2
South Elevation
1/8"=1'-0"

400 MAPLE ST. | VICTORIA ANNEX
Town of Collingwood, ON

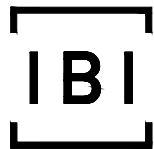

IBI Group Architects
55 St Clair Avenue West, 7th Floor
Toronto ON M4V 2Y7 Canada
tel 416 596 1930
fax 416 596 0644

1st Submission

Issued for

November 19, 2020

Issue date

126019

Project no.

PS


Drawn by

South Elevation
Victoria Annex

Drawing title


A3.2

Sheet no.

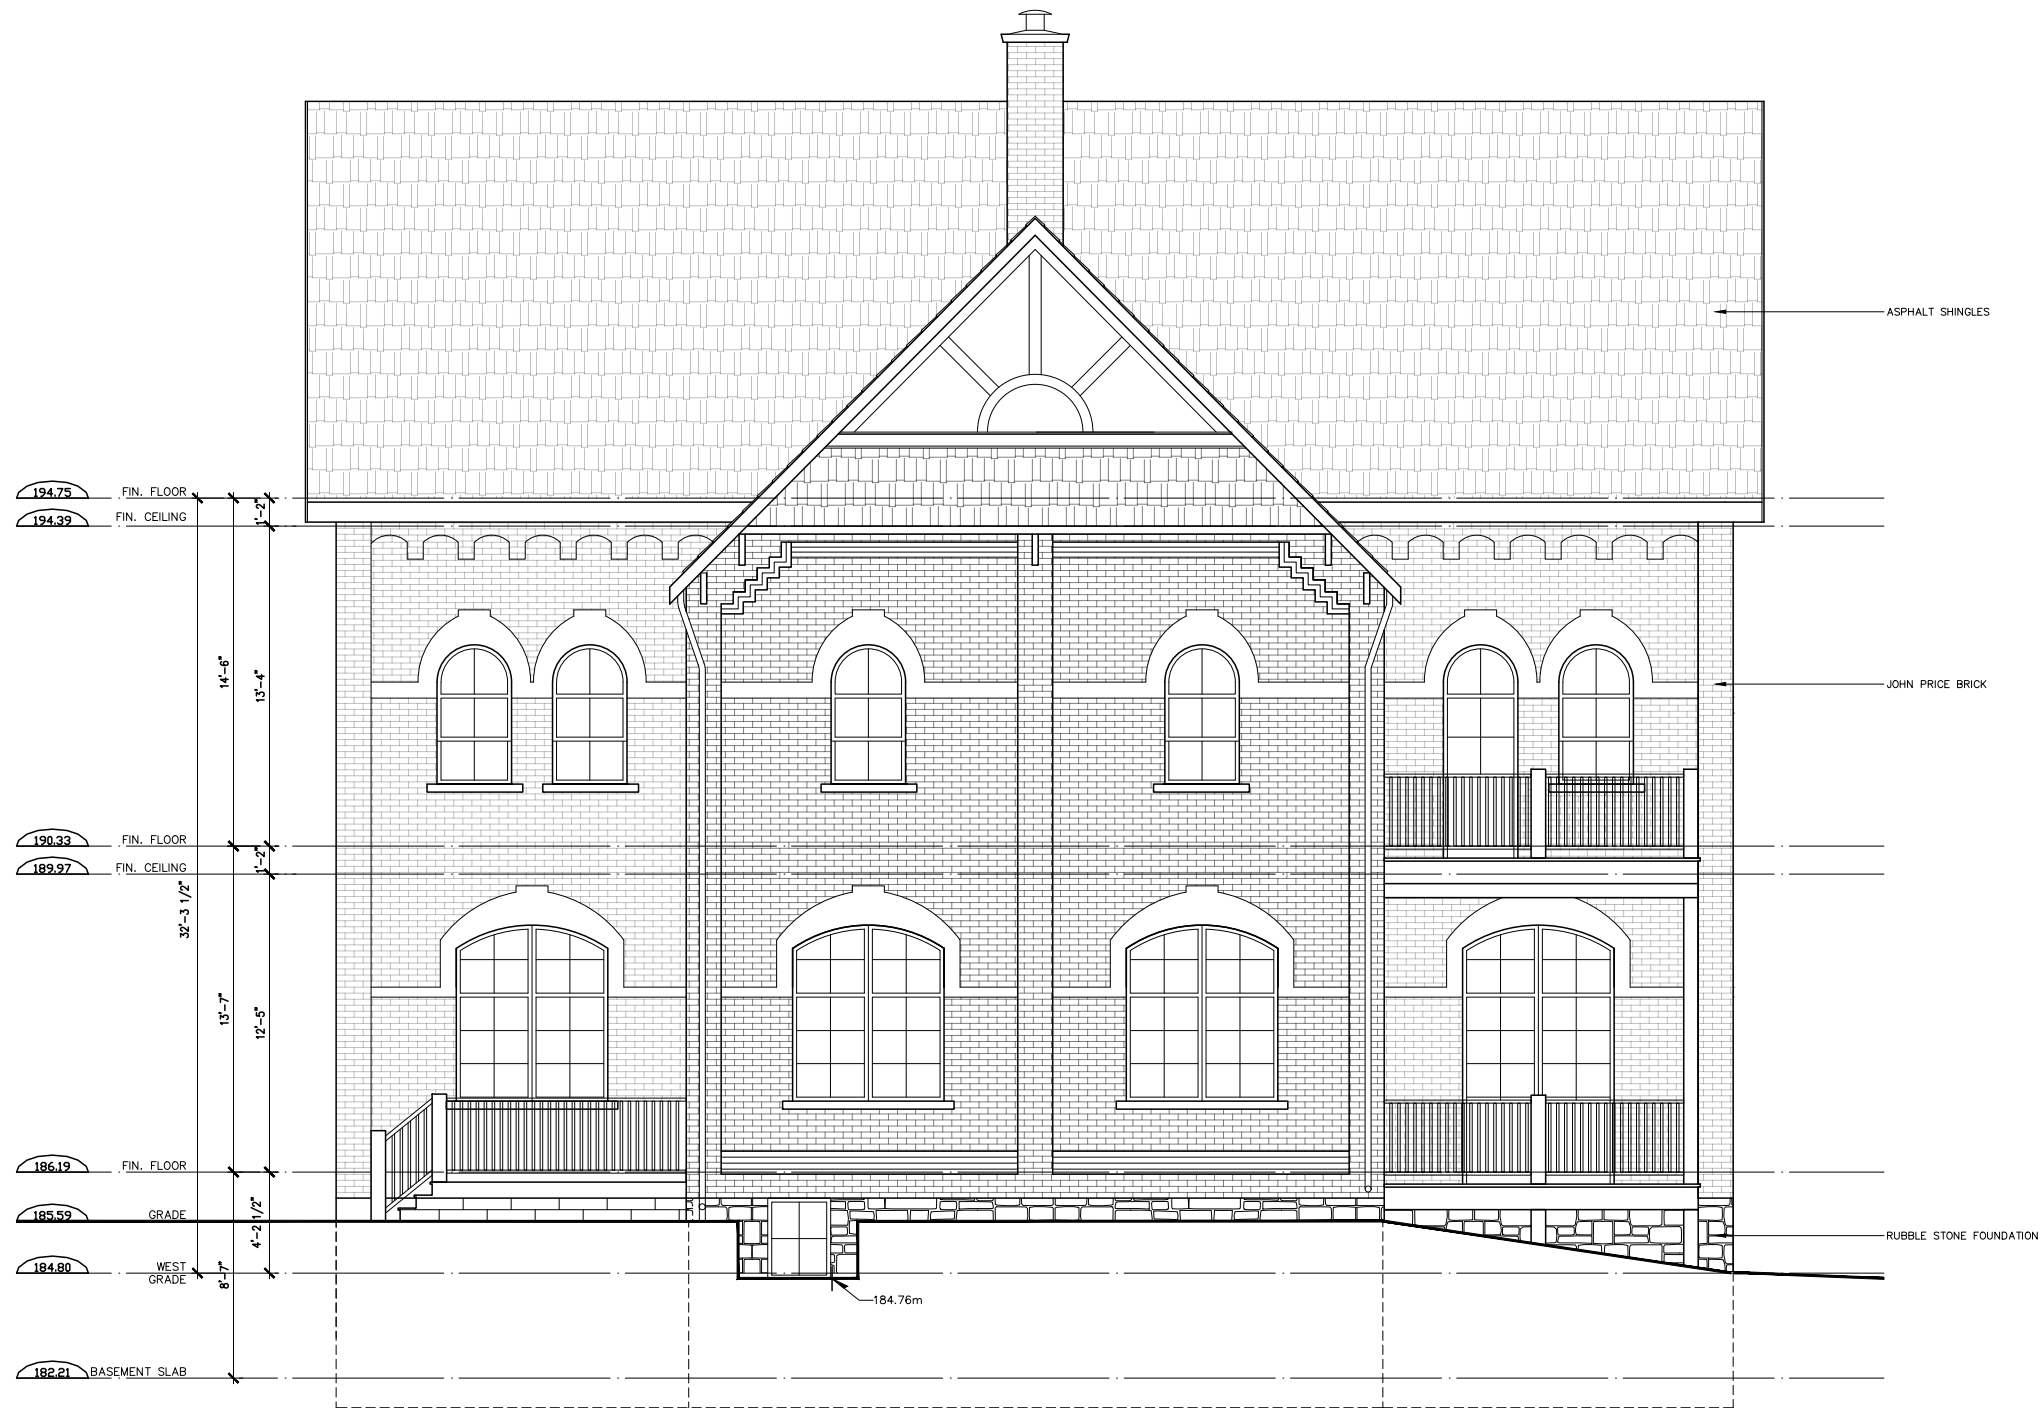

1
A3.3
North Elevation
1/8"=1'-0"

400 MAPLE ST. | VICTORIA ANNEX
Town of Collingwood, ON

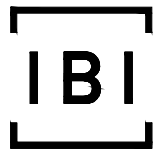

IBI Group Architects
55 St Clair Avenue West, 7th Floor
Toronto ON M4V 2Y7 Canada
tel 416 596 1930
fax 416 596 0644

1st Submission
Issued for

November 19, 2020
Issue date

126019
Project no.

PS
Drawn by

North Elevation
Victoria Annex
Drawing title


A3.3
Sheet no.



1
A3.4

West Elevation
1/8"=1'-0"

400 MAPLE ST. | VICTORIA ANNEX
Town of Collingwood, ON

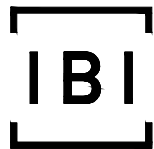

IBI Group Architects
55 St Clair Avenue West, 7th Floor
Toronto ON M4V 2Y7 Canada
tel 416 596 1930
fax 416 596 0644

1st Submission

Issued for

November 19, 2020

Issue date

126019

Project no.

PS


Drawn by

West Elevation
Victoria Annex


Drawing title

A3.4

Sheet no.

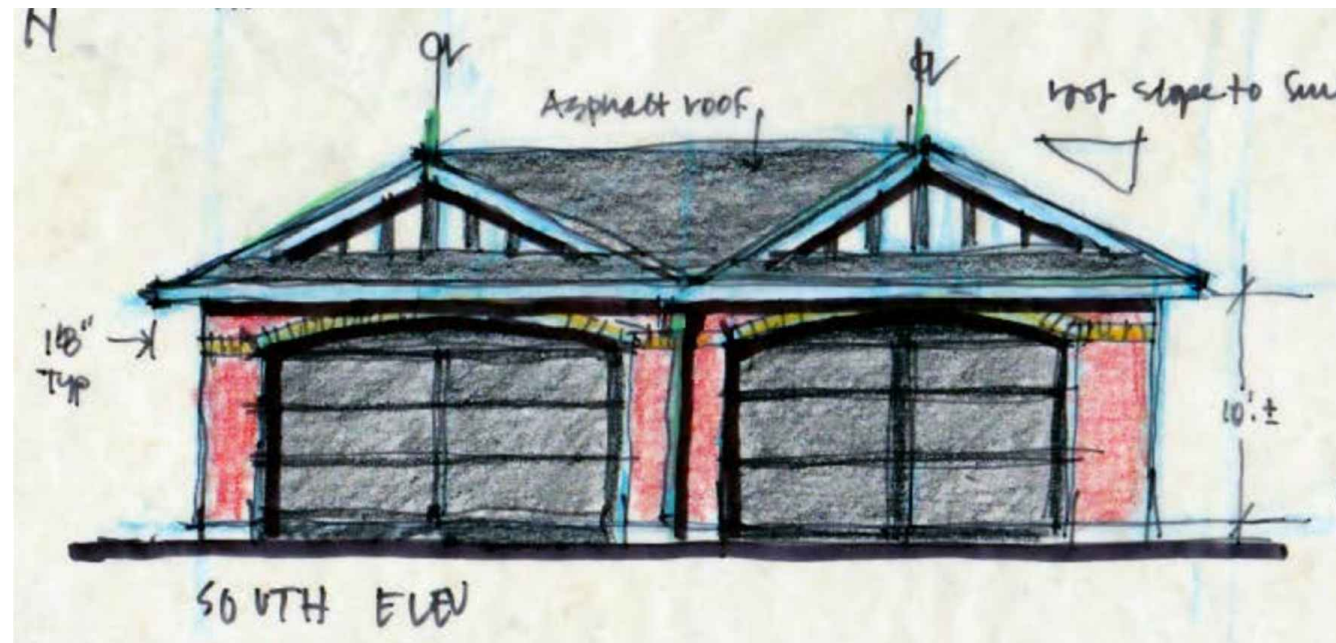


1 South Elevation
SK1 1/8"=1'-0"

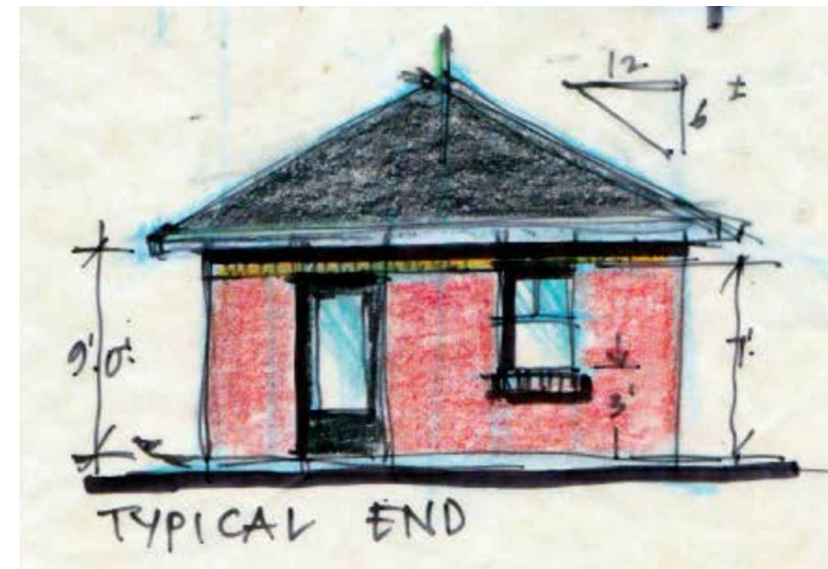

2 Typical End Elevation
SK1 1/8"=1'-0"

400 MAPLE ST. | VICTORIA ANNEX
Town of Collingwood, ON

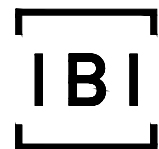


IBI Group Architects
55 St Clair Avenue West, 7th Floor
Toronto ON M4V 2Y7 Canada
tel 416 596 1930
fax 416 596 0644

1st Submission
Issued for
November 19, 2020
Issue date
126019
Project no.

PS
Drawn by

West Elevation
Victoria Annex - Detached Garage
Drawing title
SK1
Sheet no.

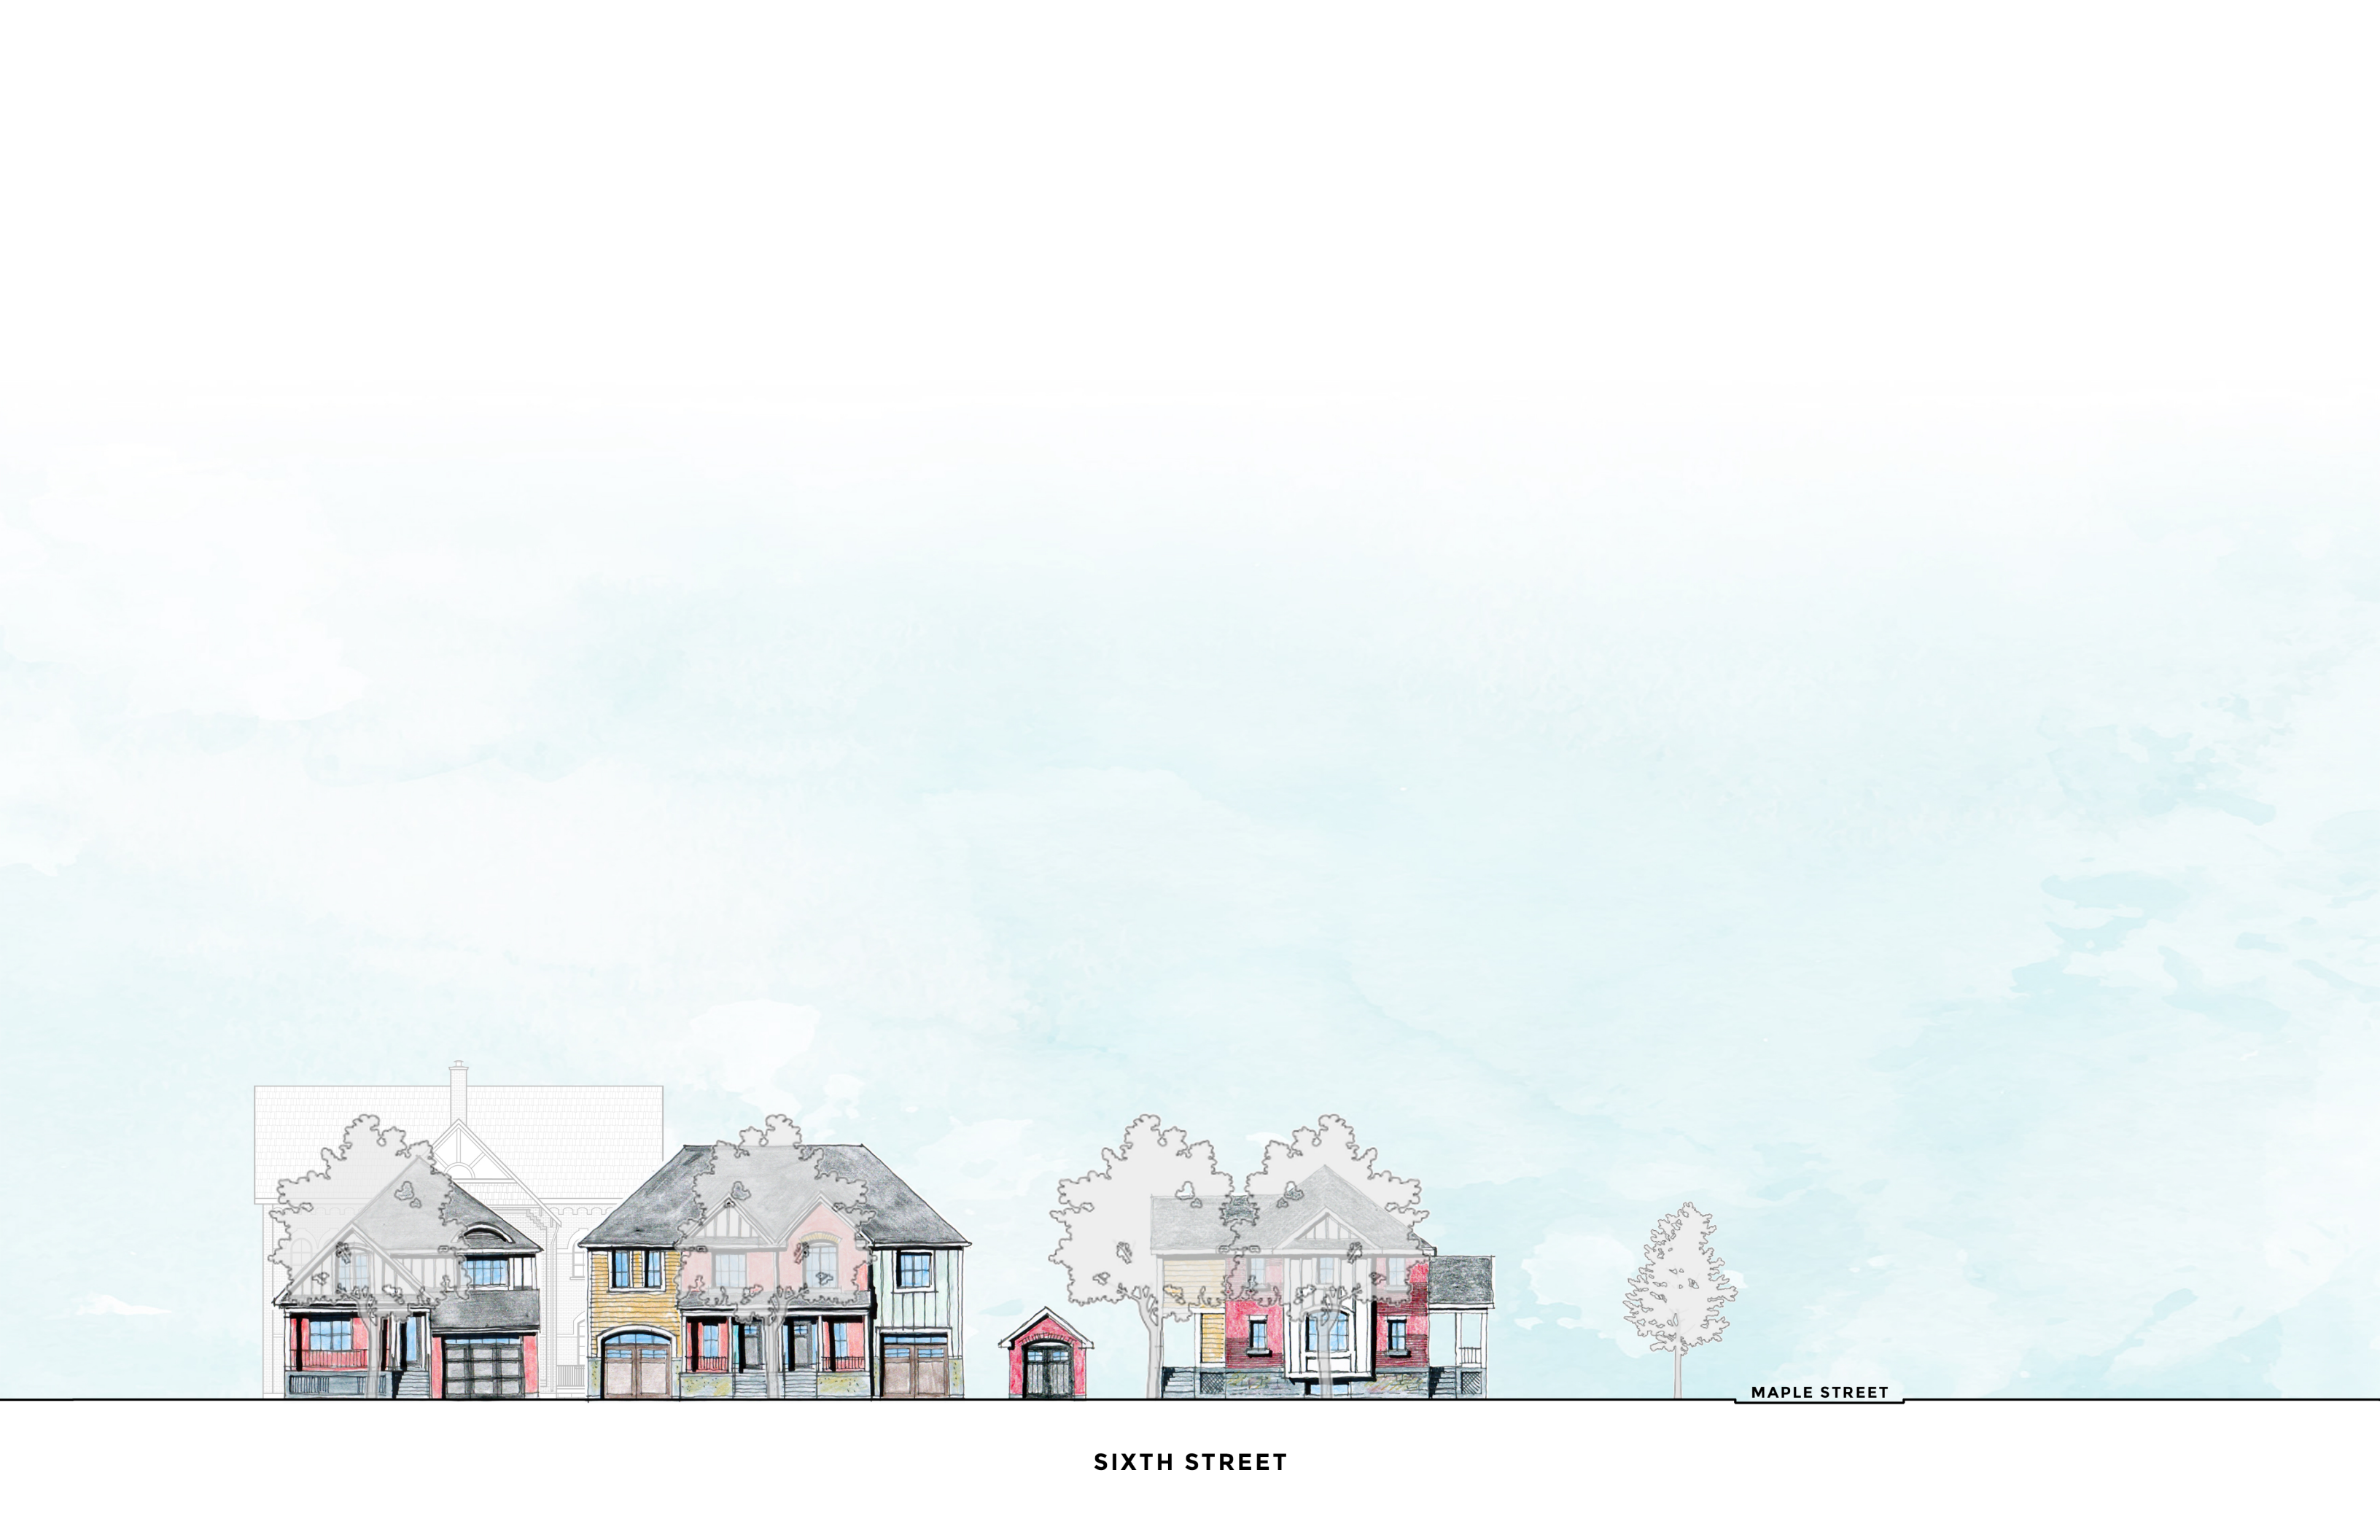

SIXTH STREET

MAPLE STREET




MAPLE STREET

FIFTH STREET




MAPLE STREET

FIFTH STREET

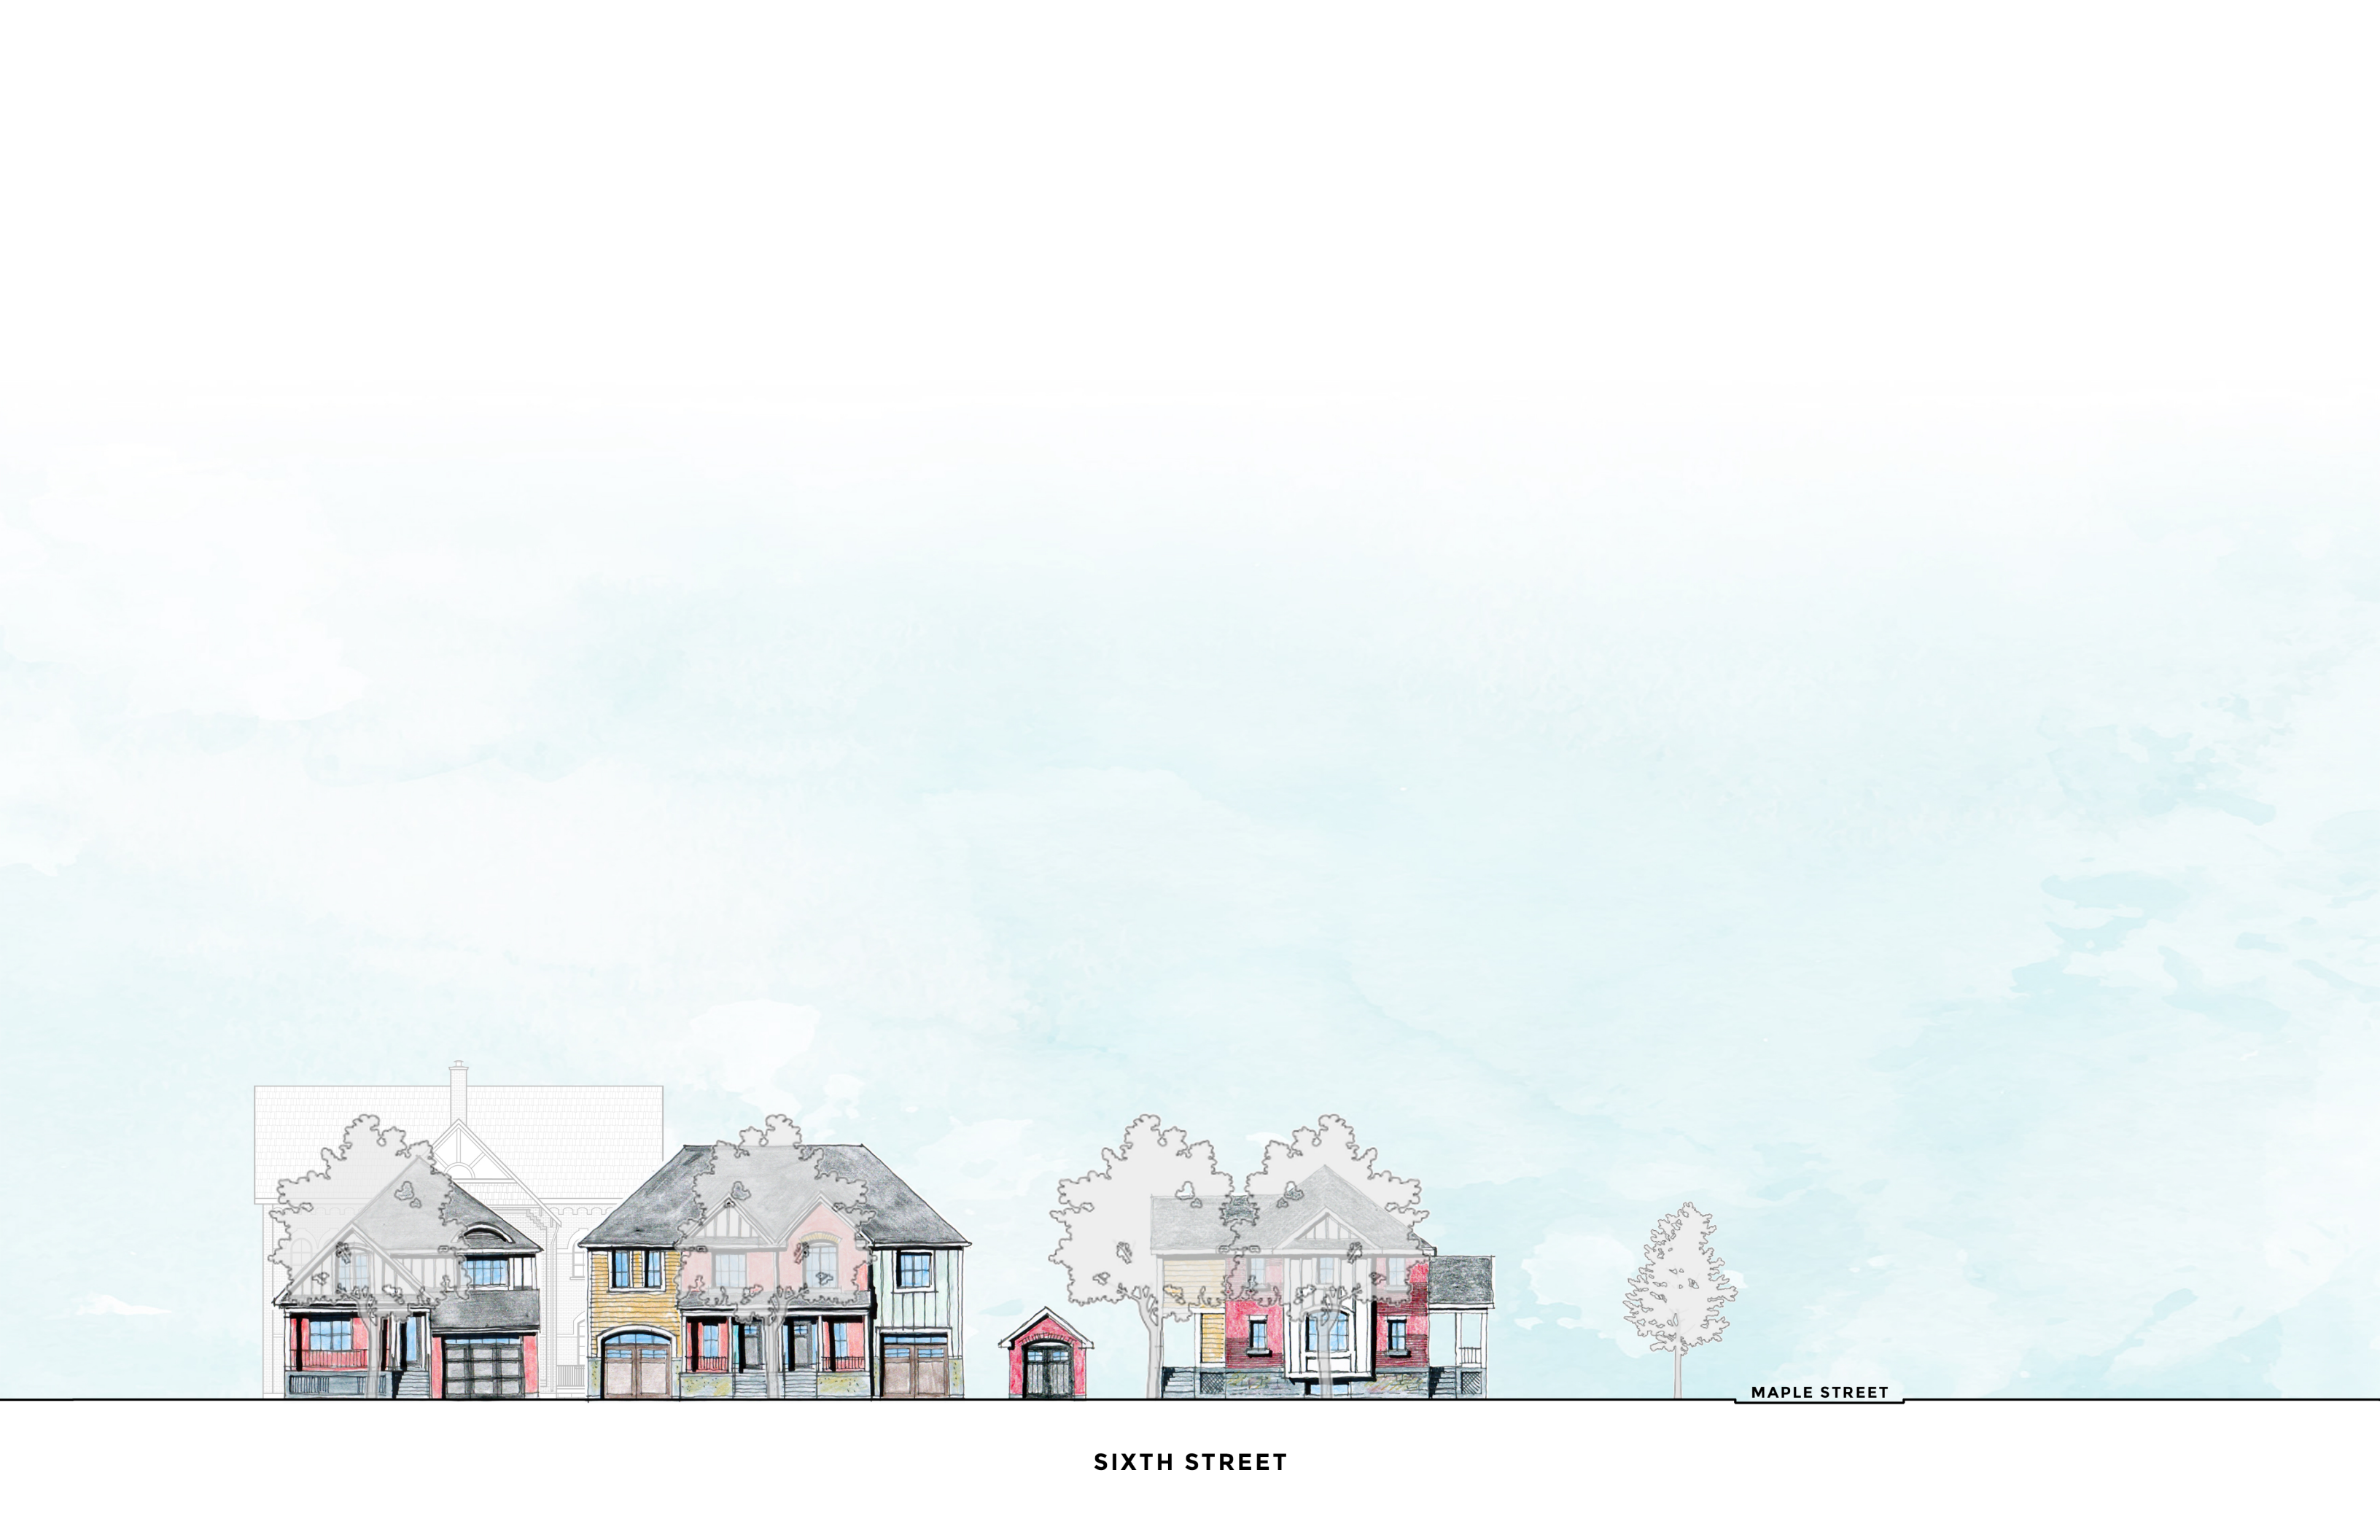

SIXTH STREET

MAPLE STREET

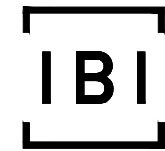

IBI Group Architects
55 St Clair Avenue West, 7th Floor
Toronto ON M4V 2Y7 Canada
tel 416 596 1930
fax 416 596 0644


400 MAPLE ST. | COACH HOUSE
Town of Collingwood, ON
Issued for: 1st Submission
Date: 2020-11-20

A0.0	Title Sheet
A3.1	North Elevation
SK1	North Elevation
SK2	West Elevation



1
A3.1
North Elevation
1/8"=1'-0"

400 MAPLE ST. | COACH HOUSE
Town of Collingwood, ON

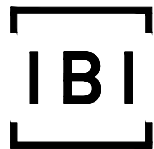

IBI Group Architects
55 St Clair Avenue West, 7th Floor
Toronto ON M4V 2Y7 Canada
tel 416 596 1930
fax 416 596 0644

1st Submission
Issued for

November 20, 2020
Issue date

126019
Project no.

PS
Drawn by


North Elevation
Coach House
Drawing title

A3.1
Sheet no.



1 North Elevation
SK1 1/8"=1'-0"

400 MAPLE ST. | COACH HOUSE
Town of Collingwood, ON

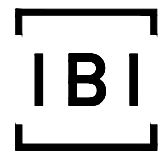

IBI Group Architects
55 St Clair Avenue West, 7th Floor
Toronto ON M4V 2Y7 Canada
tel 416 596 1930
fax 416 596 0644

1st Submission
Issued for

November 20, 2020
Issue date

126019
Project no.

PS
Drawn by


North Elevation
Coach House
Drawing title

SK1
Sheet no.



1
SK2
West Elevation
1/8"=1'-0"


400 MAPLE ST. | COACH HOUSE
Town of Collingwood, ON

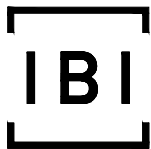

IBI Group Architects
55 St Clair Avenue West, 7th Floor
Toronto ON M4V 2Y7 Canada
tel 416 596 1930
fax 416 596 0644

1st Submission		
Issued for		
November 20, 2020		
Issue date		
126019	PS	
Project no.	Drawn by	


West Elevation
Coach House
Drawing title
SK2
Sheet no.

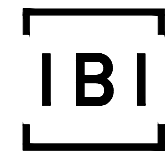

IBI Group Architects
55 St Clair Avenue West, 7th Floor
Toronto ON M4V 2Y7 Canada
tel 416 596 1930
fax 416 596 0644


400 MAPLE ST. | VICTORIA ANNEX
Town of Collingwood, ON
Issued for: 1st Submission
Date: 2020-11-19

A0.0	Title Sheet
A3.1	East Elevation
A3.2	South Elevation
A3.3	North Elevation
A3.4	West Elevation
SK1	Elevations – Detached Garage

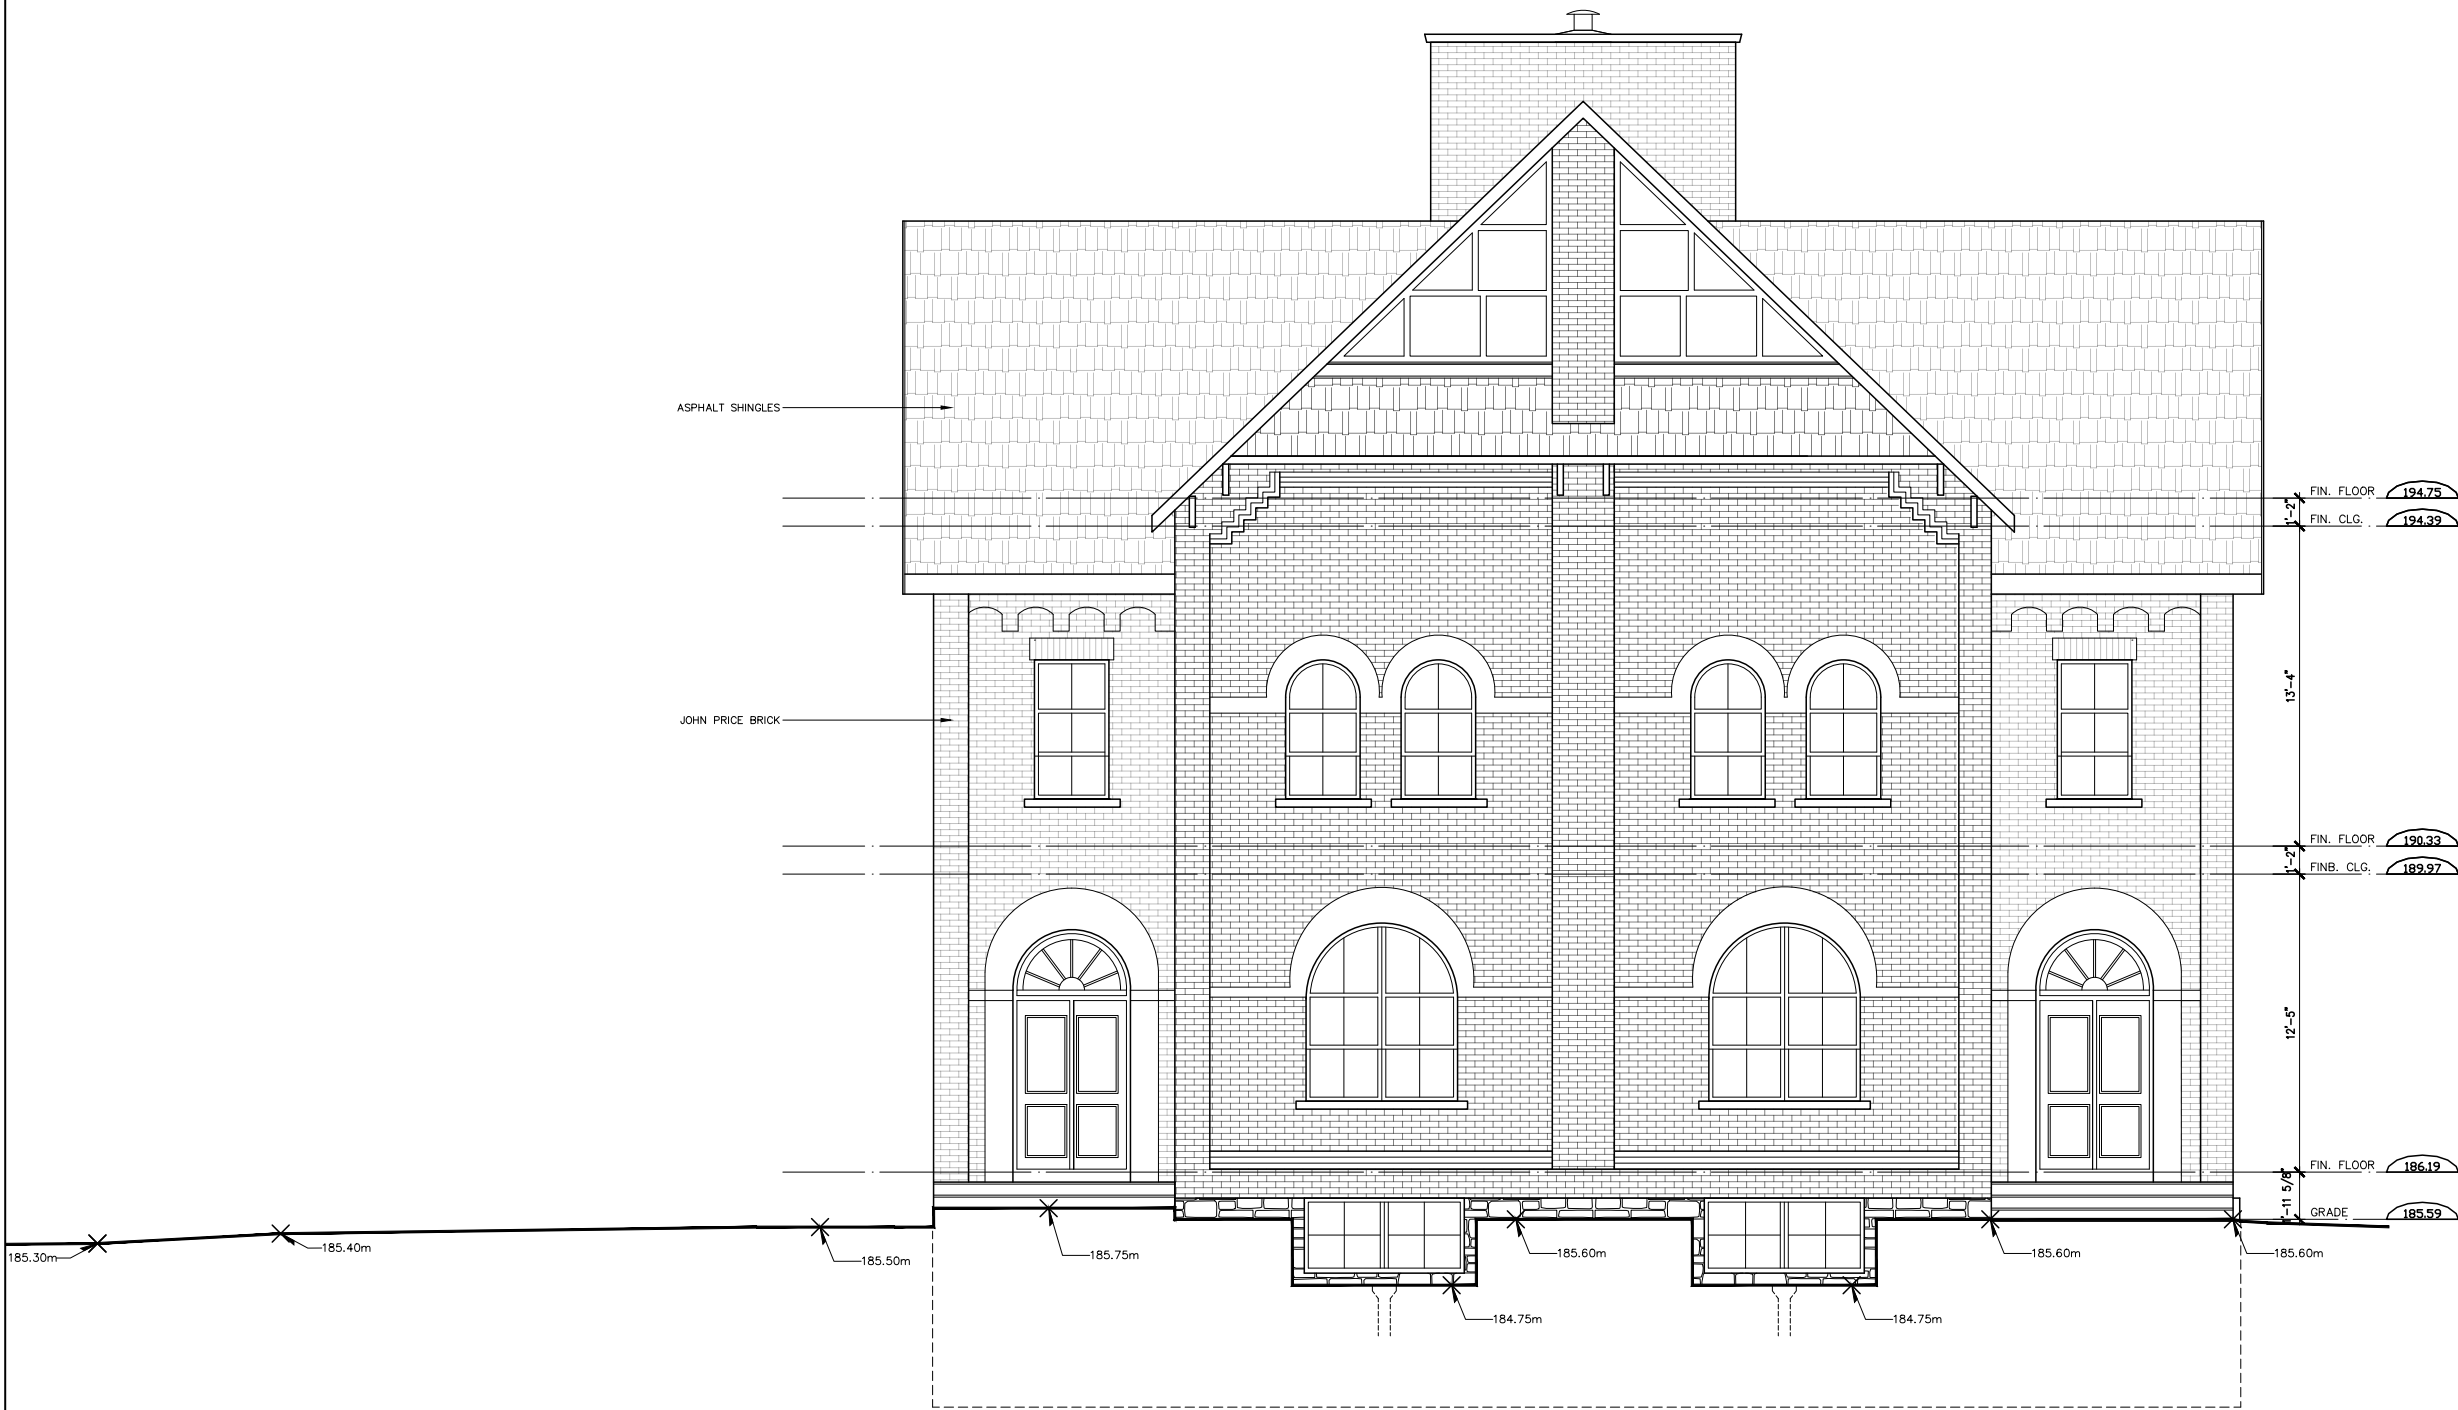

1
A3.1
East Elevation
1/8"=1'-0"

400 MAPLE ST. | VICTORIA ANNEX
Town of Collingwood, ON

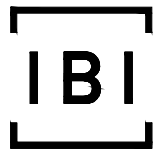

IBI Group Architects
55 St Clair Avenue West, 7th Floor
Toronto ON M4V 2Y7 Canada
tel 416 596 1930
fax 416 596 0644

1st Submission

Issued for

November 19, 2020

Issue date

126019

Project no.

PS


Drawn by

East Elevation
Victoria Annex

Drawing title


A3.1

Sheet no.

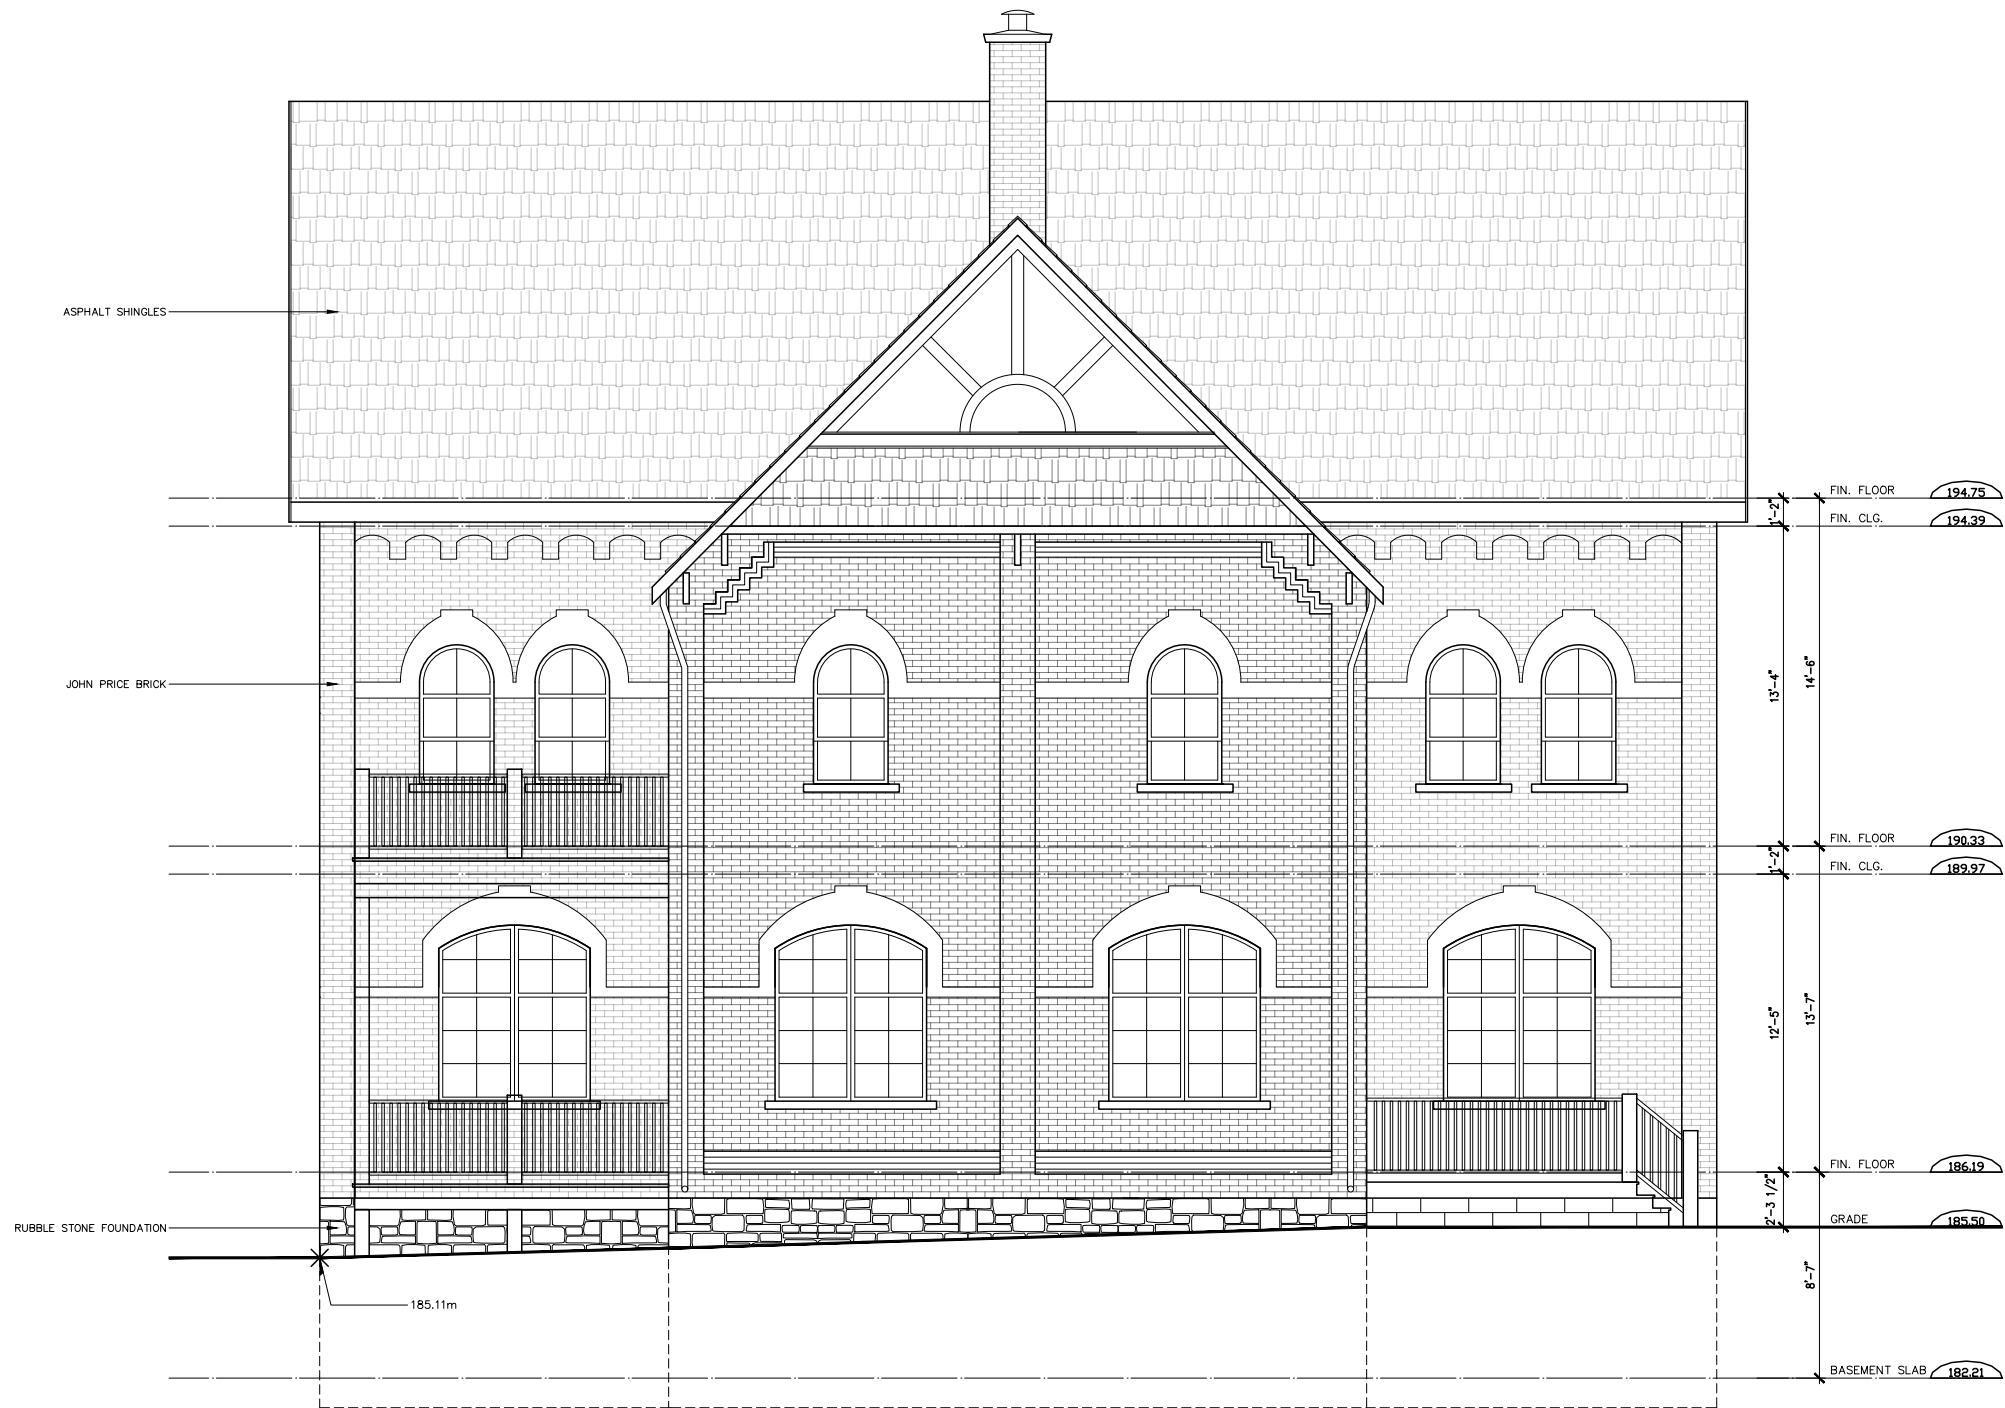

1
A3.2
South Elevation
1/8"=1'-0"

400 MAPLE ST. | VICTORIA ANNEX
Town of Collingwood, ON

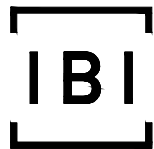

IBI Group Architects
55 St Clair Avenue West, 7th Floor
Toronto ON M4V 2Y7 Canada
tel 416 596 1930
fax 416 596 0644

1st Submission

Issued for

November 19, 2020

Issue date

126019

Project no.

PS


Drawn by

South Elevation
Victoria Annex

Drawing title


A3.2

Sheet no.

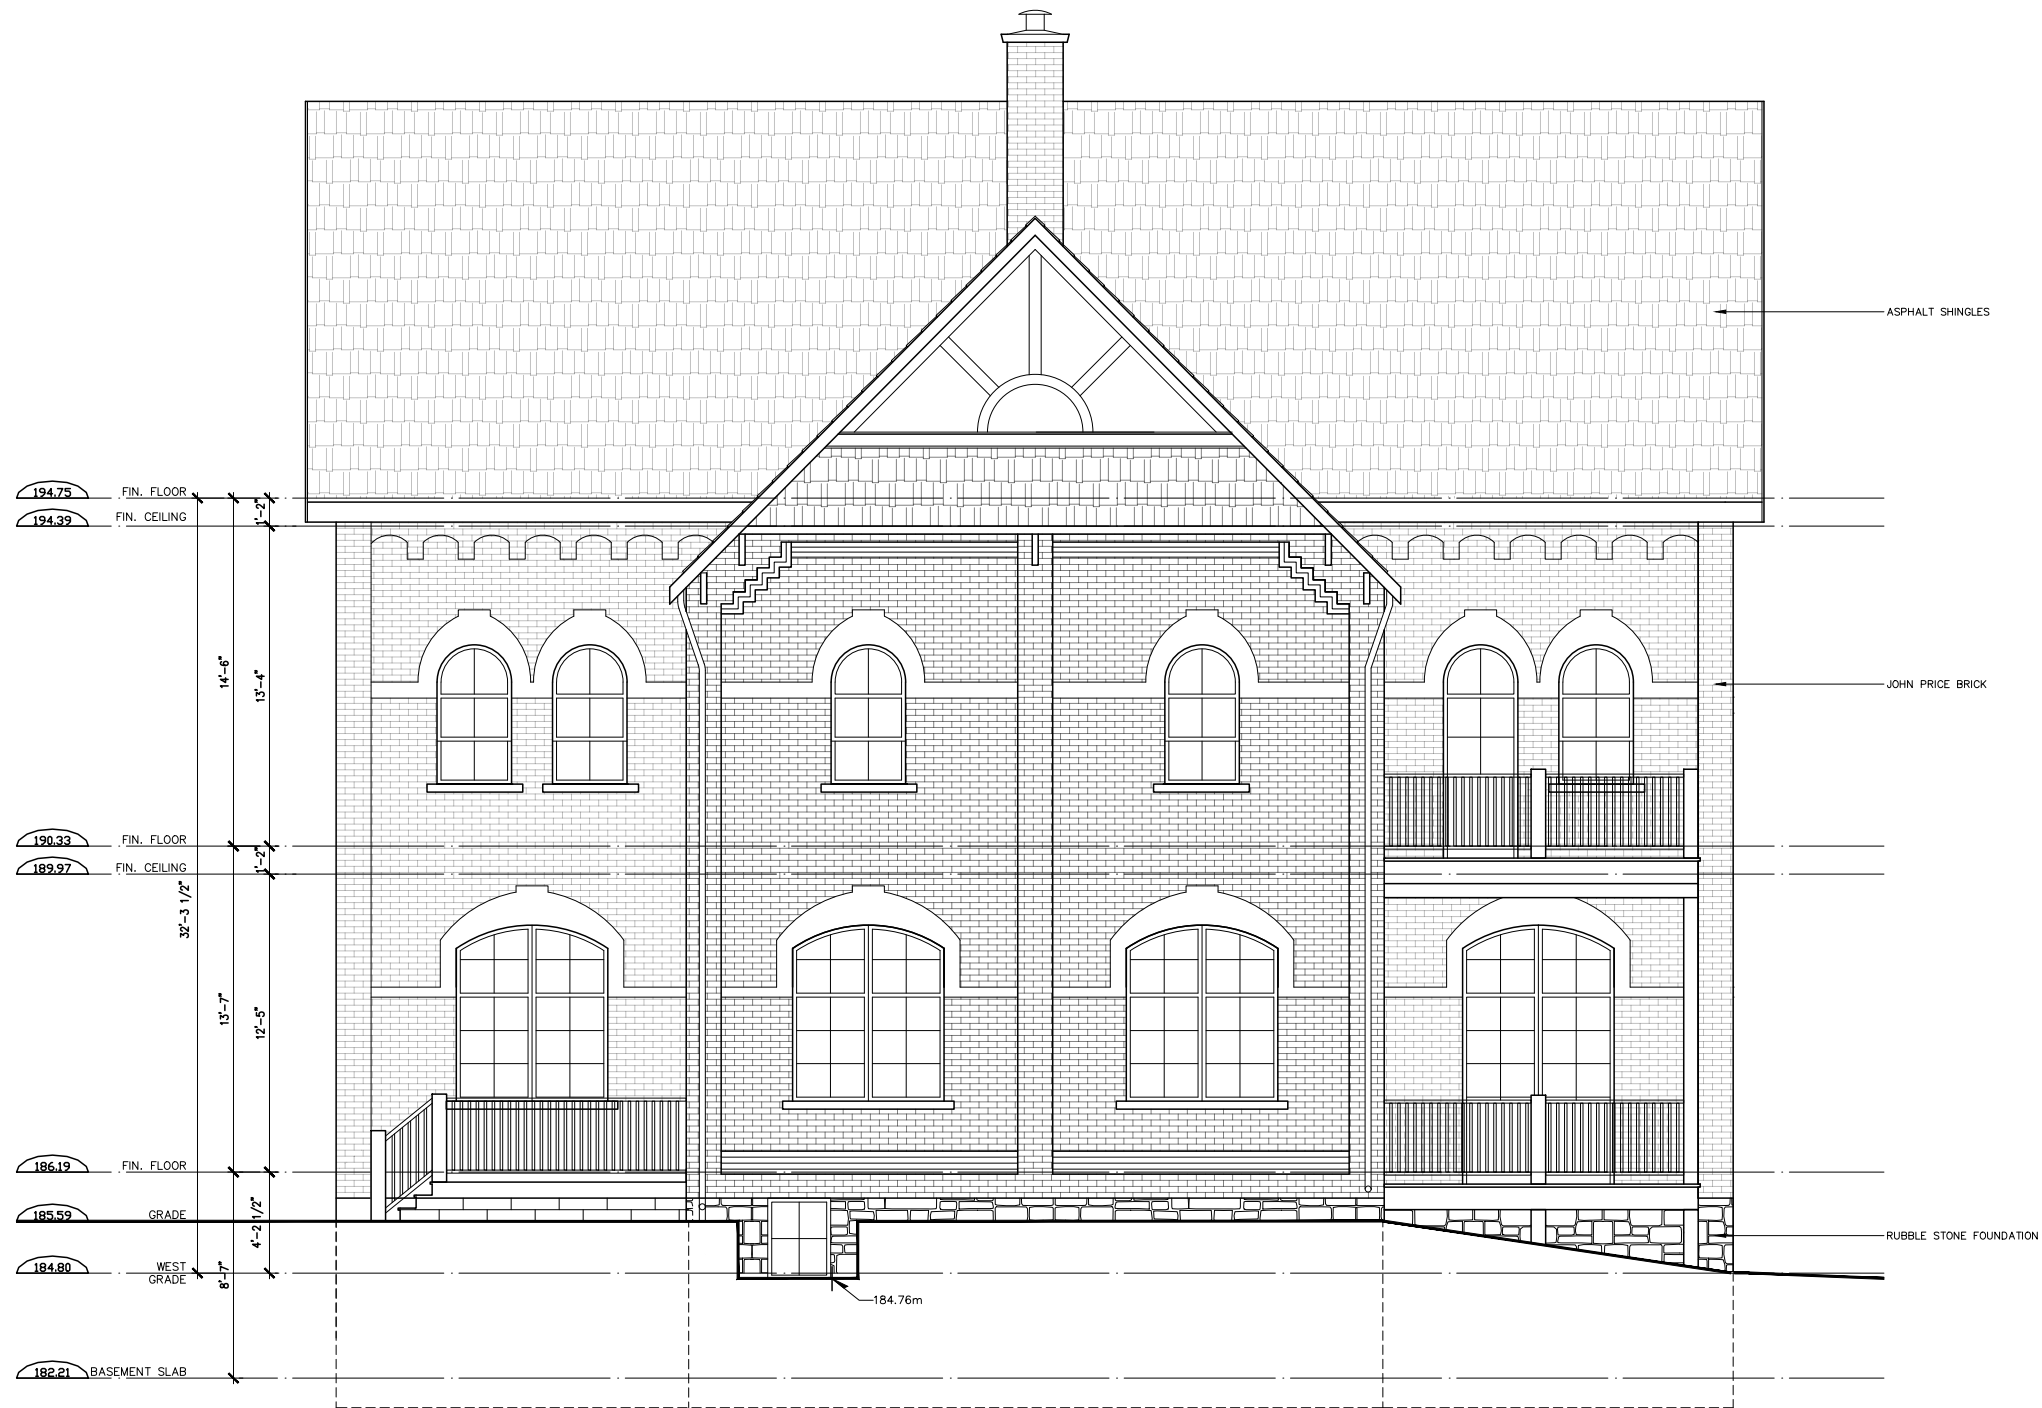

1
A3.3
North Elevation
1/8"=1'-0"

400 MAPLE ST. | VICTORIA ANNEX
Town of Collingwood, ON

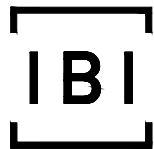

IBI Group Architects
55 St Clair Avenue West, 7th Floor
Toronto ON M4V 2Y7 Canada
tel 416 596 1930
fax 416 596 0644

1st Submission
Issued for

November 19, 2020
Issue date

126019
Project no.

PS
Drawn by


North Elevation
Victoria Annex
Drawing title

A3.3
Sheet no.



1
A3.4
West Elevation
1/8"=1'-0"

400 MAPLE ST. | VICTORIA ANNEX
Town of Collingwood, ON

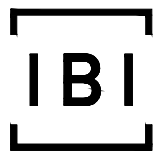

IBI Group Architects
55 St Clair Avenue West, 7th Floor
Toronto ON M4V 2Y7 Canada
tel 416 596 1930
fax 416 596 0644

1st Submission

Issued for

November 19, 2020

Issue date

126019

Project no.

PS


Drawn by

West Elevation
Victoria Annex


Drawing title

A3.4

Sheet no.

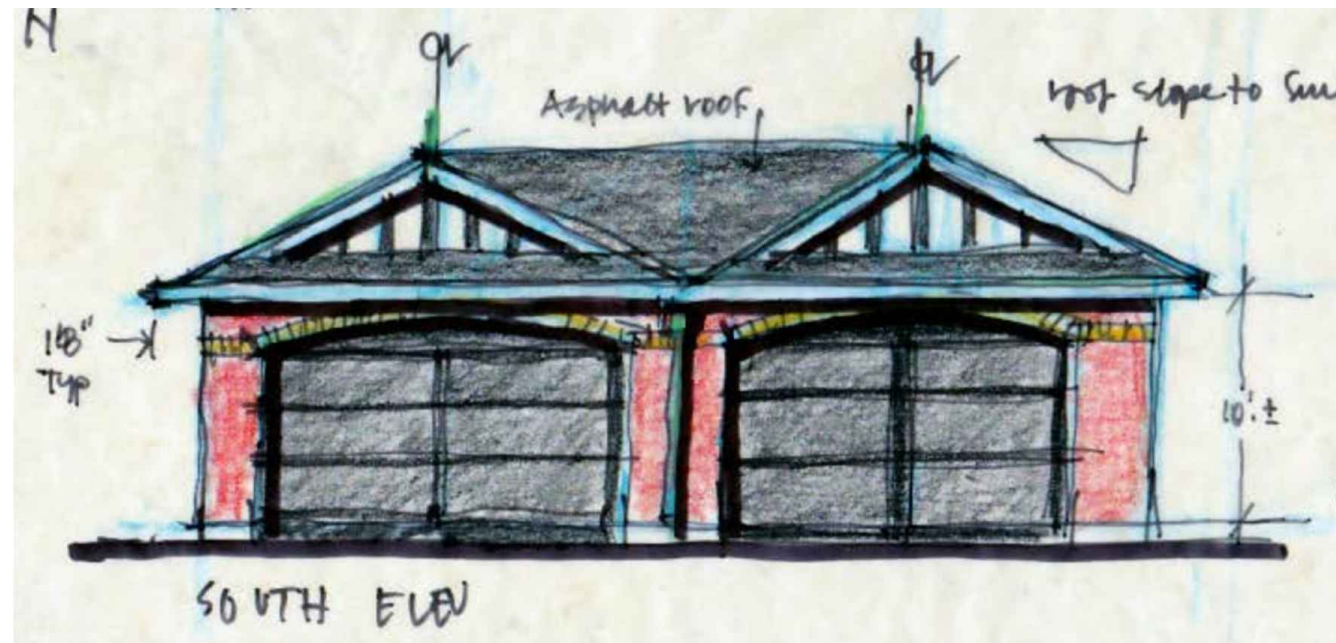


1 South Elevation
SK1 1/8"=1'-0"

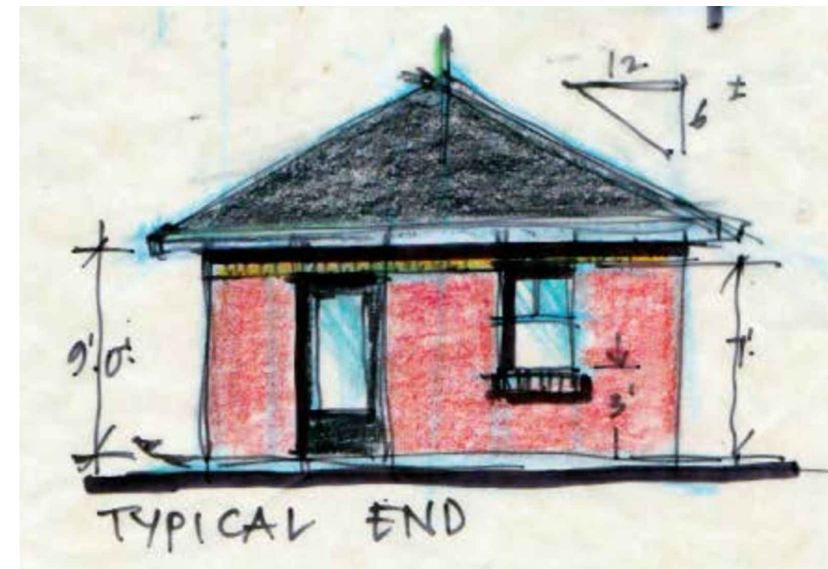

2 Typical End Elevation
SK1 1/8"=1'-0"

400 MAPLE ST. | VICTORIA ANNEX
Town of Collingwood, ON

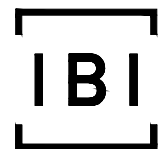

IBI Group Architects
55 St Clair Avenue West, 7th Floor
Toronto ON M4V 2Y7 Canada
tel 416 596 1930
fax 416 596 0644

1st Submission
Issued for
November 19, 2020
Issue date
126019
Project no.

PS
Drawn by

West Elevation
Victoria Annex - Detached Garage
Drawing title
SK1
Sheet no.