




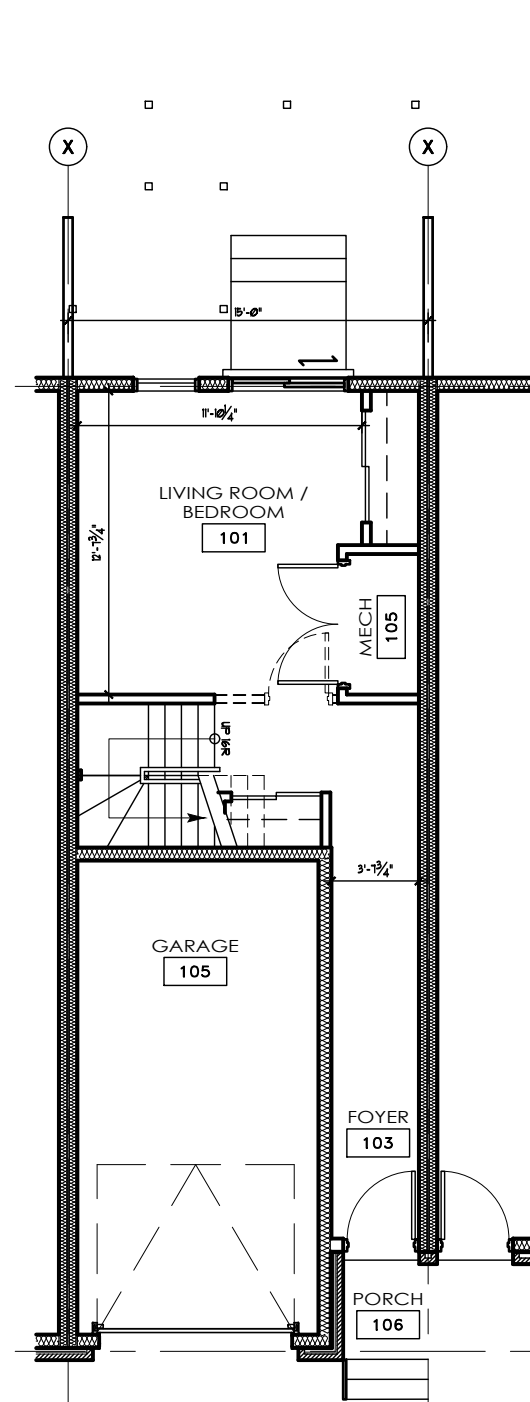


GROUND
FLOOR
370 sq.ft.

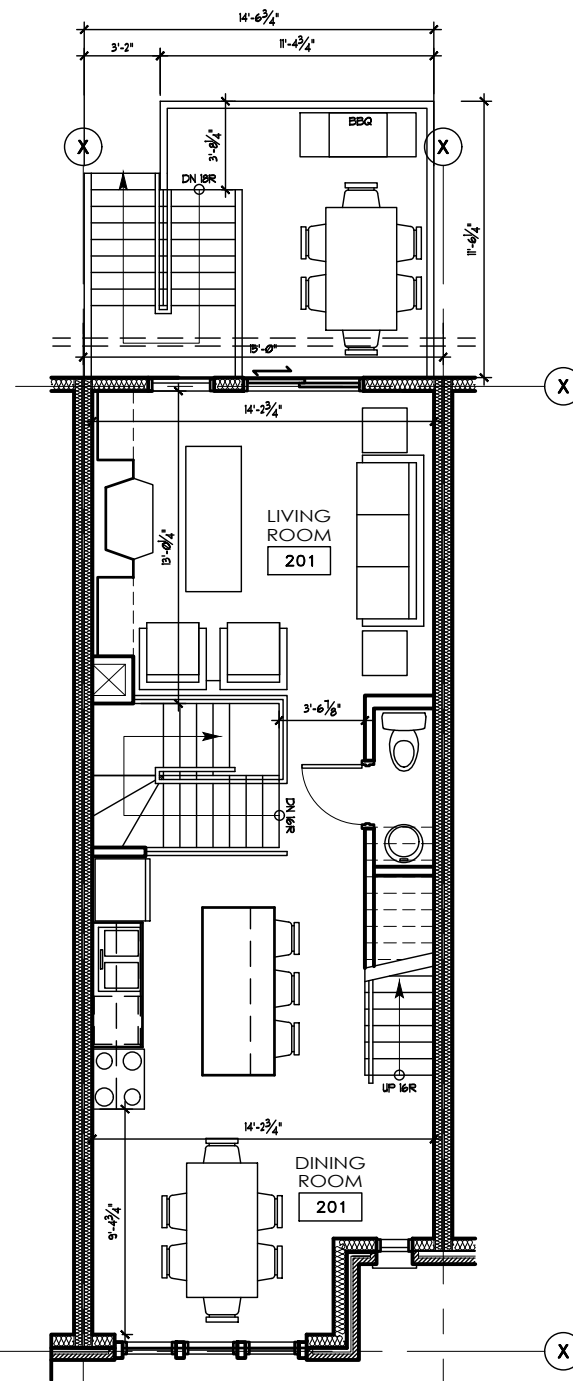

SECOND
FLOOR
550 sq.ft.

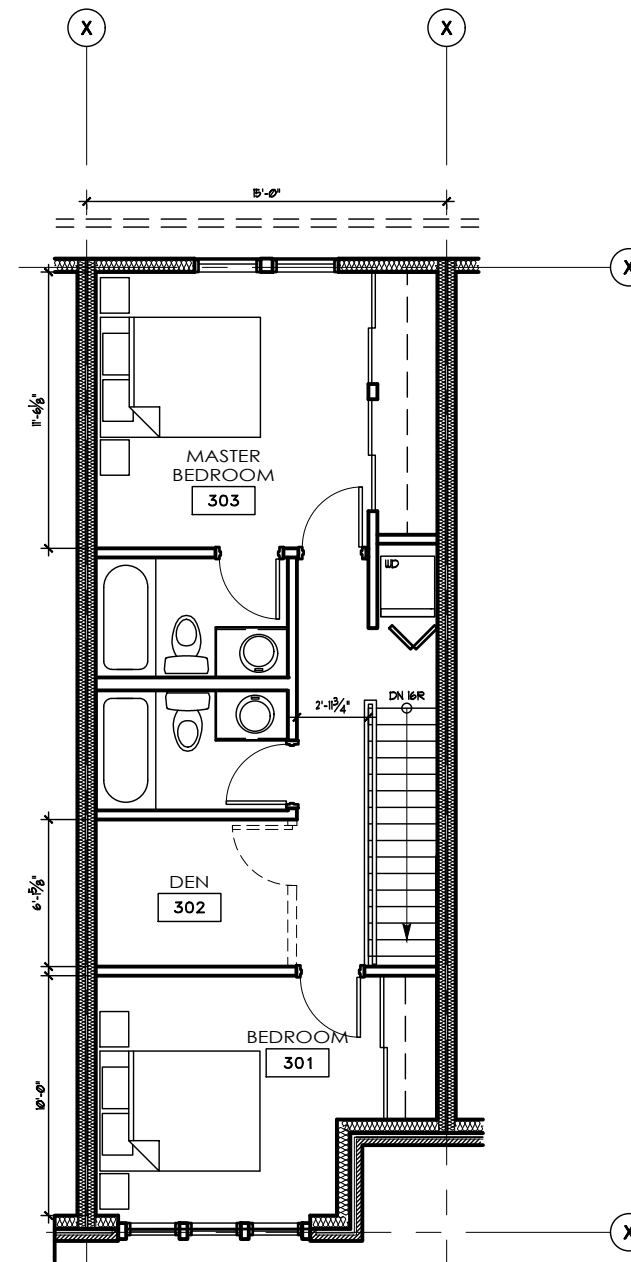

THIRD
FLOOR
560sq.ft.

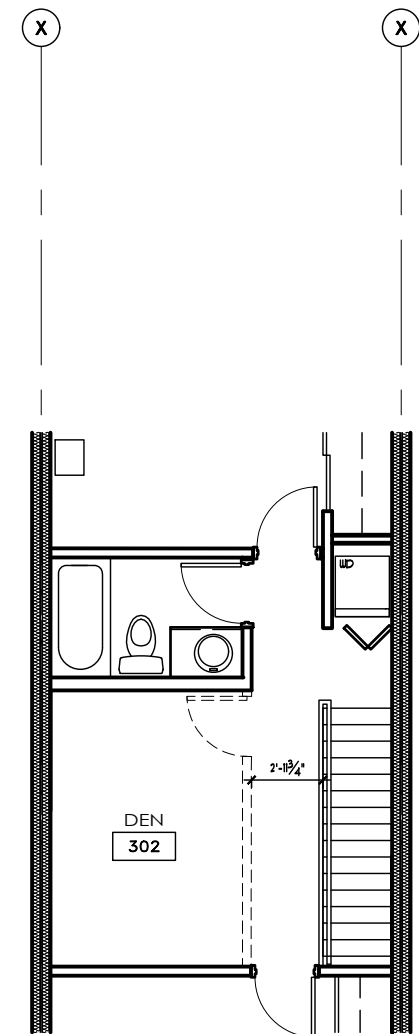

THIRD
FLOOR
ALTERNATE
560sq.ft.

NEW CONSTRUCTION

WATERSTONE - 15' WIDE UNIT - 1,480 SQ.FT.

NEXUS DEVELOPMENTS

DAWSON DRIVE
COLLINGWOOD, ON

SCALE:

1/8" - 1'-0"

DATE:

JAN 2019

LINTACK ARCHITECTS

INCORPORATED

244 JAMES STREET SOUTH, HAMILTON, ONTARIO, L8P 3B3
T: 905.522.6165 • F: 905.522.2209 • E: information@lintack.com
www.lintack.com





GROUND,
SECOND & THIRD
FLOOR PLANS

JOB No.

DWG. No.

A1.1

JAN 08, 2019

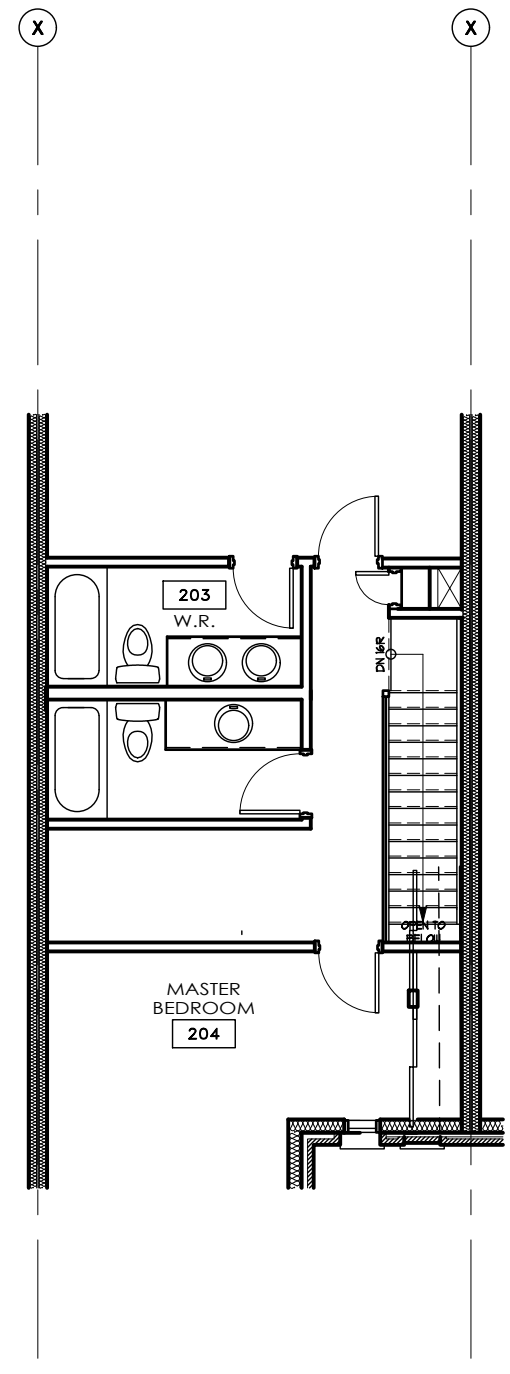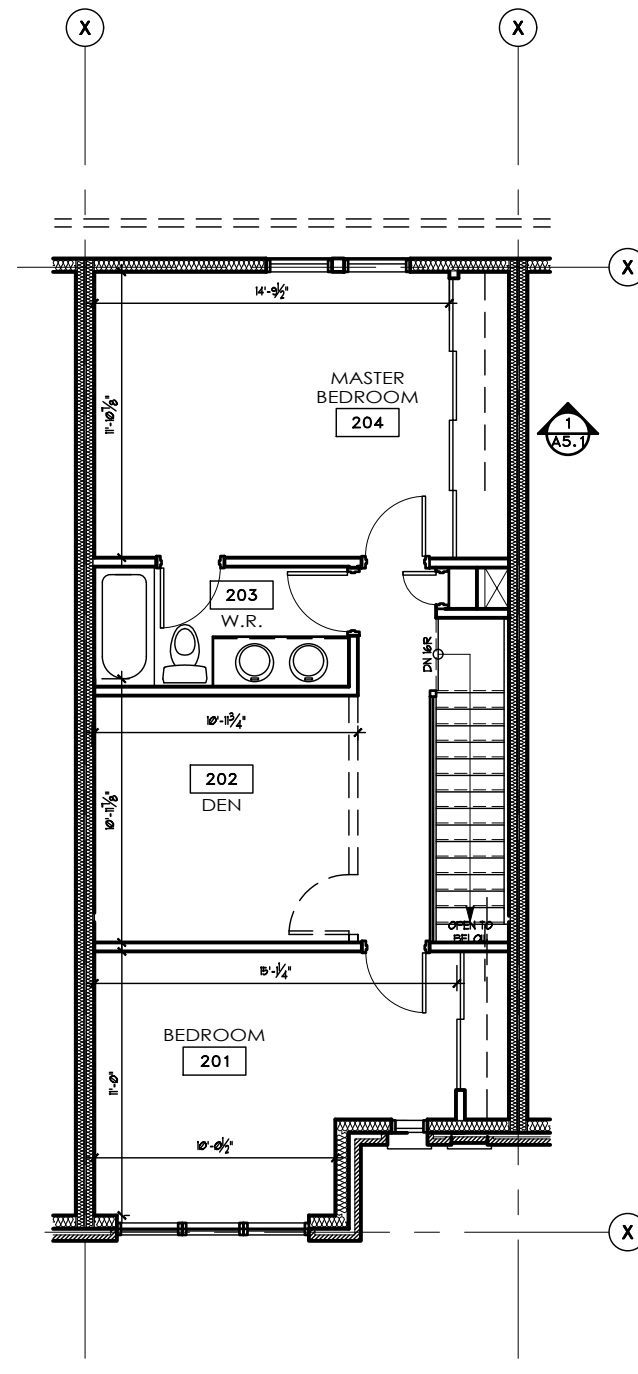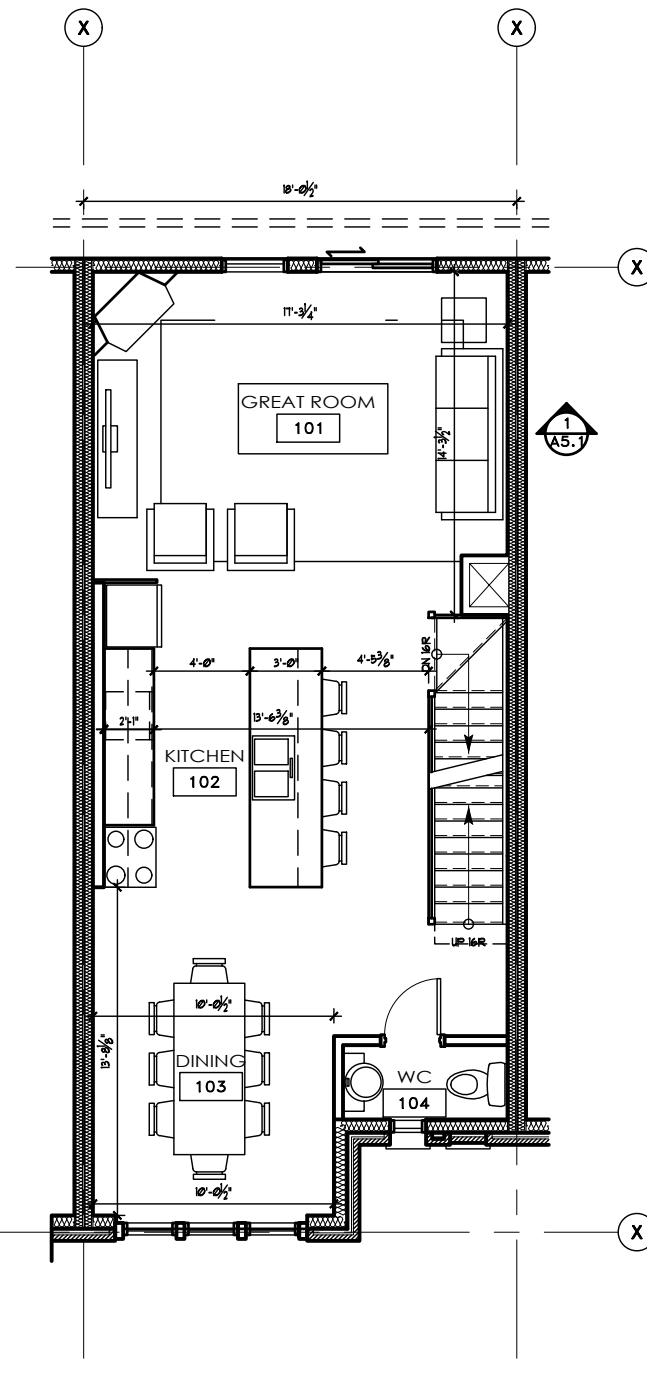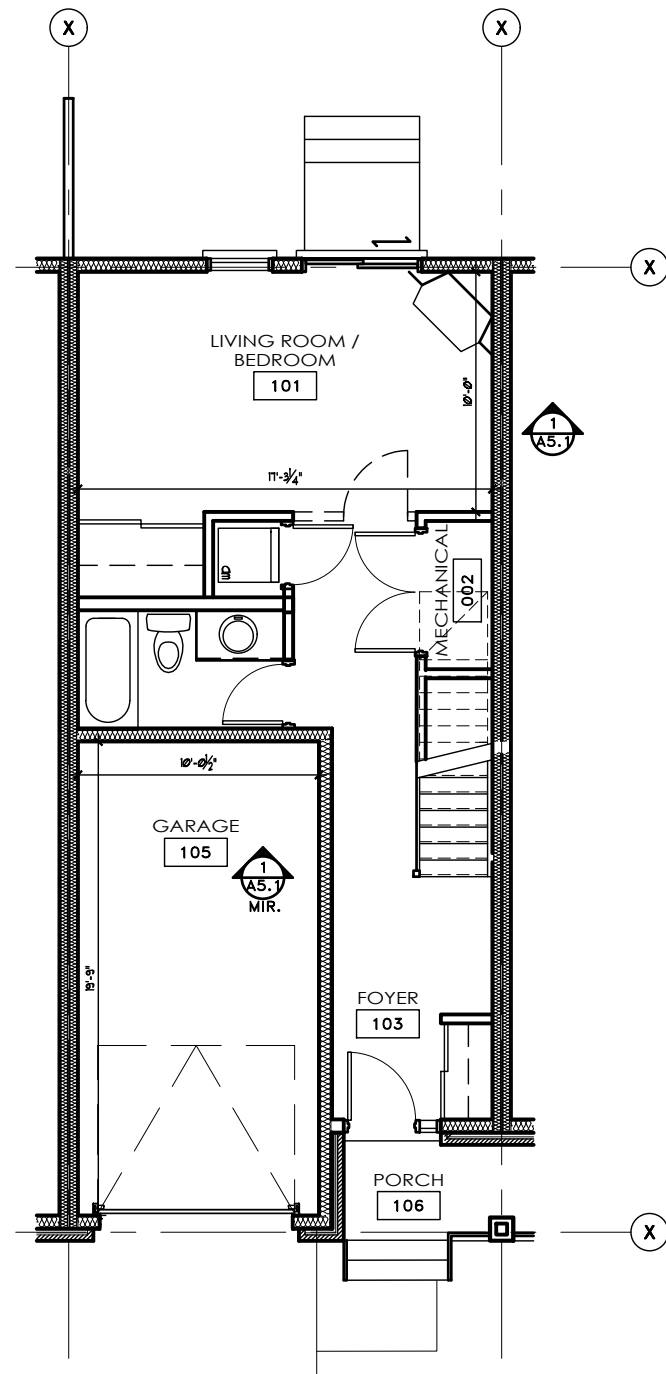

NEW CONSTRUCTION

WATERSTONE - END UNIT - 1,815 sq.ft.

NEXUS DEVELOPMENTS

DAWSON DRIVE
COLLINGWOOD, ON

SCALE:

1/8" = 1'-0"

DATE:

JAN 2019

LINTACK ARCHITECTS

INCORPORATED

244 JAMES STREET SOUTH, HAMILTON, ONTARIO, L8P 3B3
T: 905.522.6165 • F: 905.522.2209 • E: information@lintack.com
www.lintack.com

GROUND,
SECOND & THIRD
FLOOR PLANS

JOB No.

DWG. No.

A1.2

JAN 08, 2019



NEW CONSTRUCTION
WATERSTONE
NEXUS DEVELOPMENTS

DAWSON DRIVE
COLLINGWOOD, ON

SCALE:
3/32" - 1'-0"

DATE:
JAN 2019

LINTACK ARCHITECTS

I N C O R P O R A T E D

244 JAMES STREET SOUTH, HAMILTON, ONTARIO, L8P 3B3
T: 905.522.6165 • F: 905.522.2209 • E: information@lintack.com
www.lintack.com

FRONT
ELEVATION

JOB No.

DWG. No.

A1.3

JAN 08, 2019



NEW CONSTRUCTION
WATERSTONE
NEXUS DEVELOPMENTS

DAWSON DRIVE
COLLINGWOOD, ON

SCALE:
3/32" - 1'-0"

DATE:
JAN 2019

LINTACK ARCHITECTS

I N C O R P O R A T E D

244 JAMES STREET SOUTH, HAMILTON, ONTARIO, L8P 3B3
T: 905.522.6165 • F: 905.522.2209 • E: information@lintack.com
www.lintack.com

SIDE
ELEVATION

JOB No.	DWG. No.
	A1.4

JAN 08, 2019