



All dimensions must be verified by the contractor prior to commencement of the work, any errors or omissions should be reported to the designer.

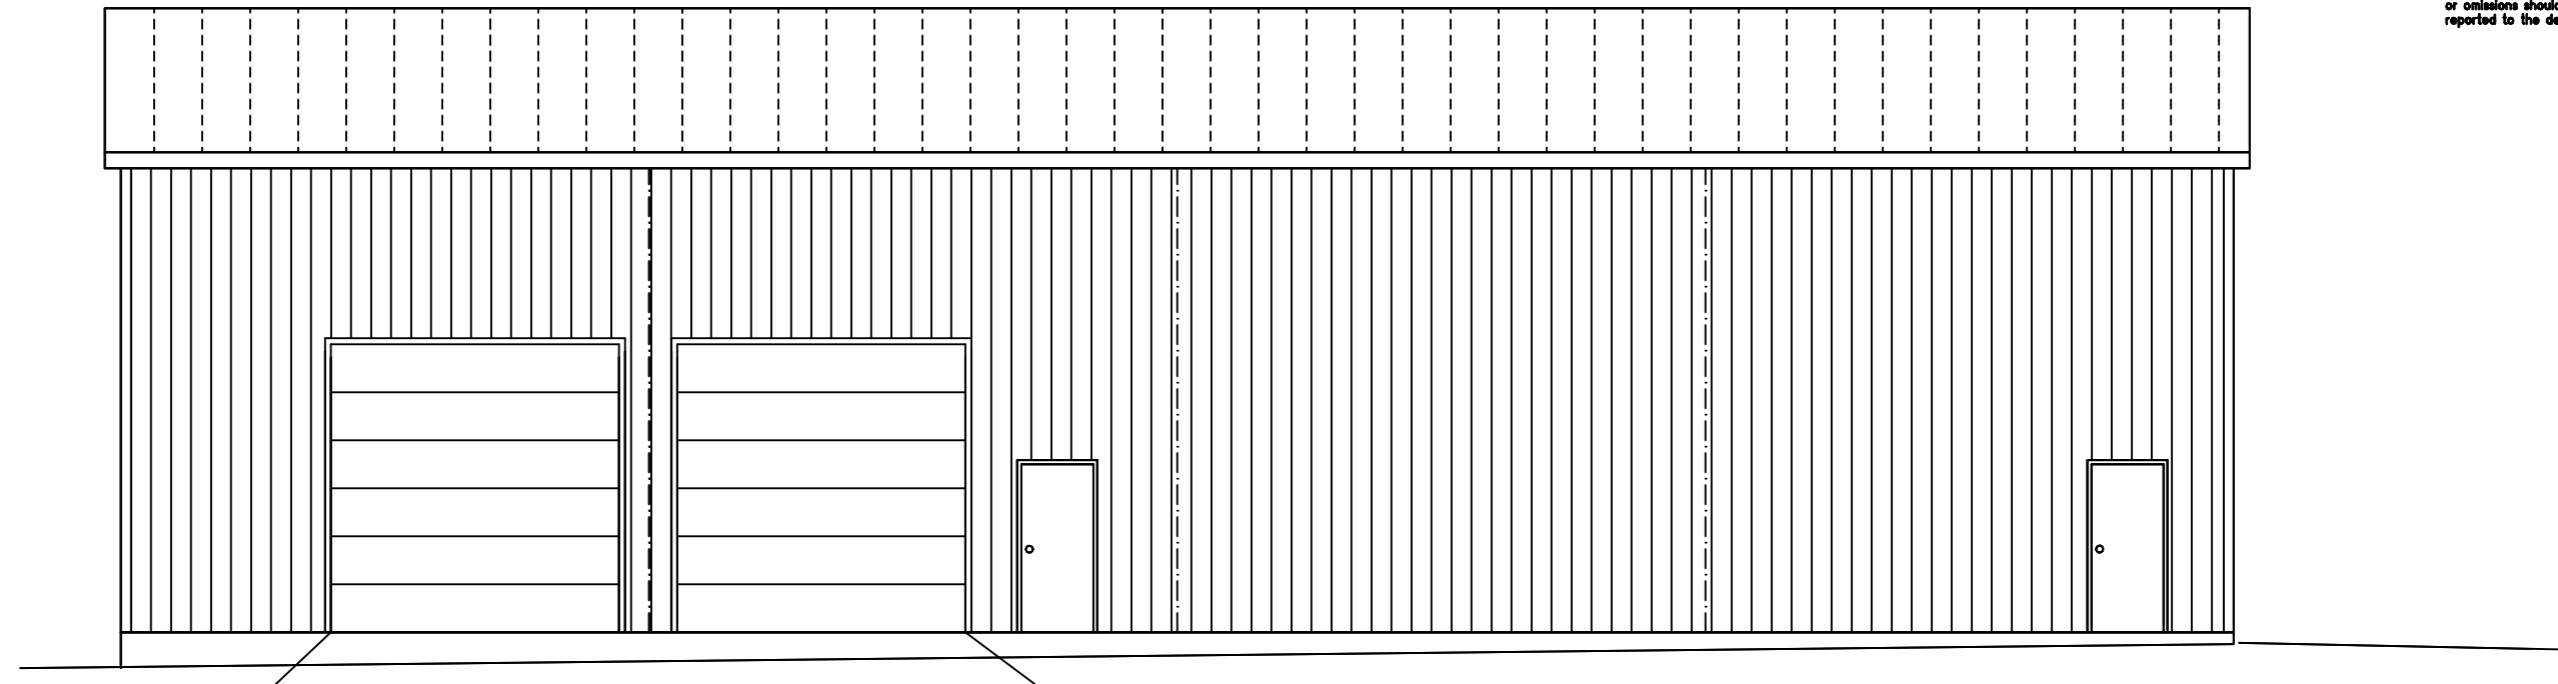

West Elevation

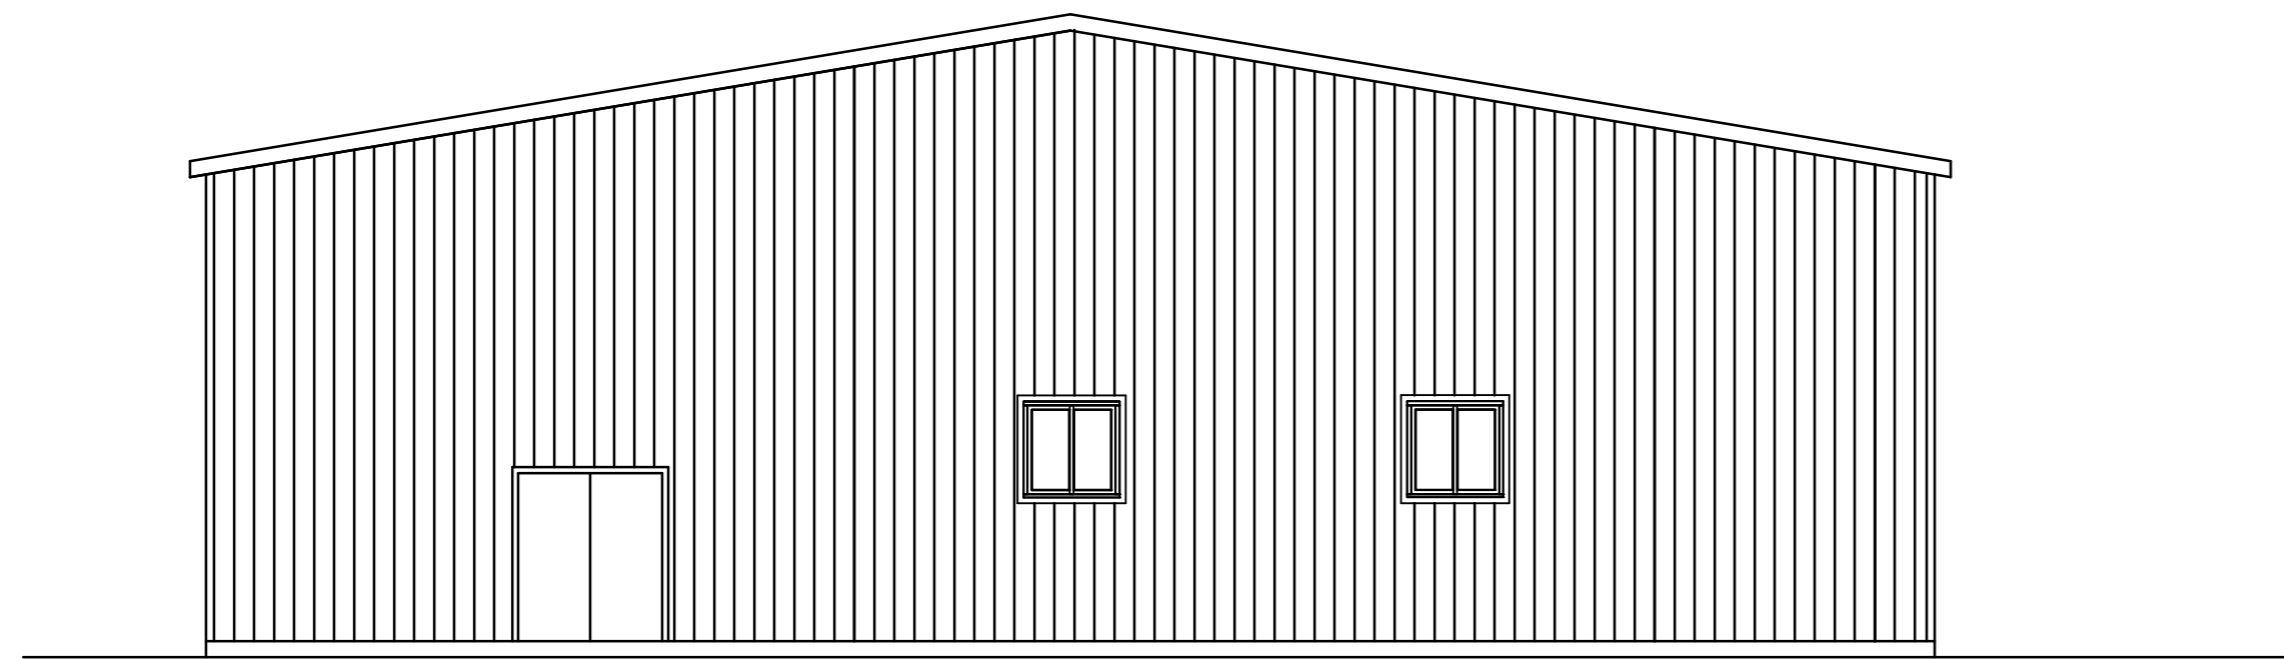

North Elevation

Note:
All construction must comply with latest Ontario Building Code and Municipal By-Laws.

Applevale Properties Ltd.
COLLINGWOOD (705) 445-7718 applevale@rogers.com

ISOWATER
New Building

Project:


Date: July 15 2019

Scale: 1/8" = 1'-0"


Dwg. By:
W.R.S.

Dwg. #
1

All dimensions must be verified by the contractor prior to commencement of the work, any errors or omissions should be reported to the designer.

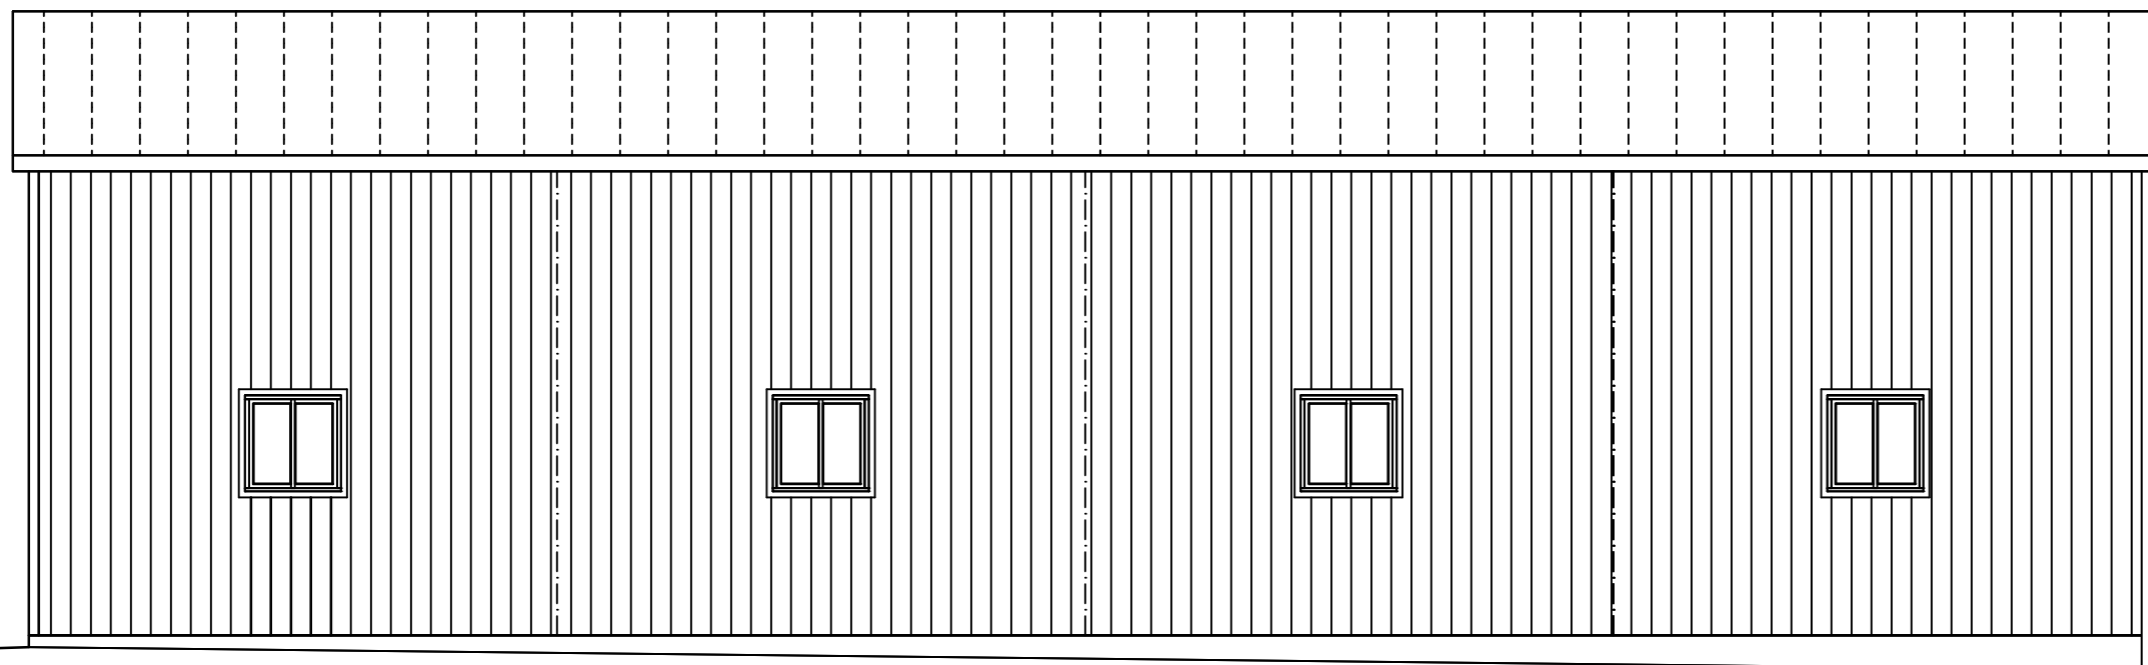

East Elevation

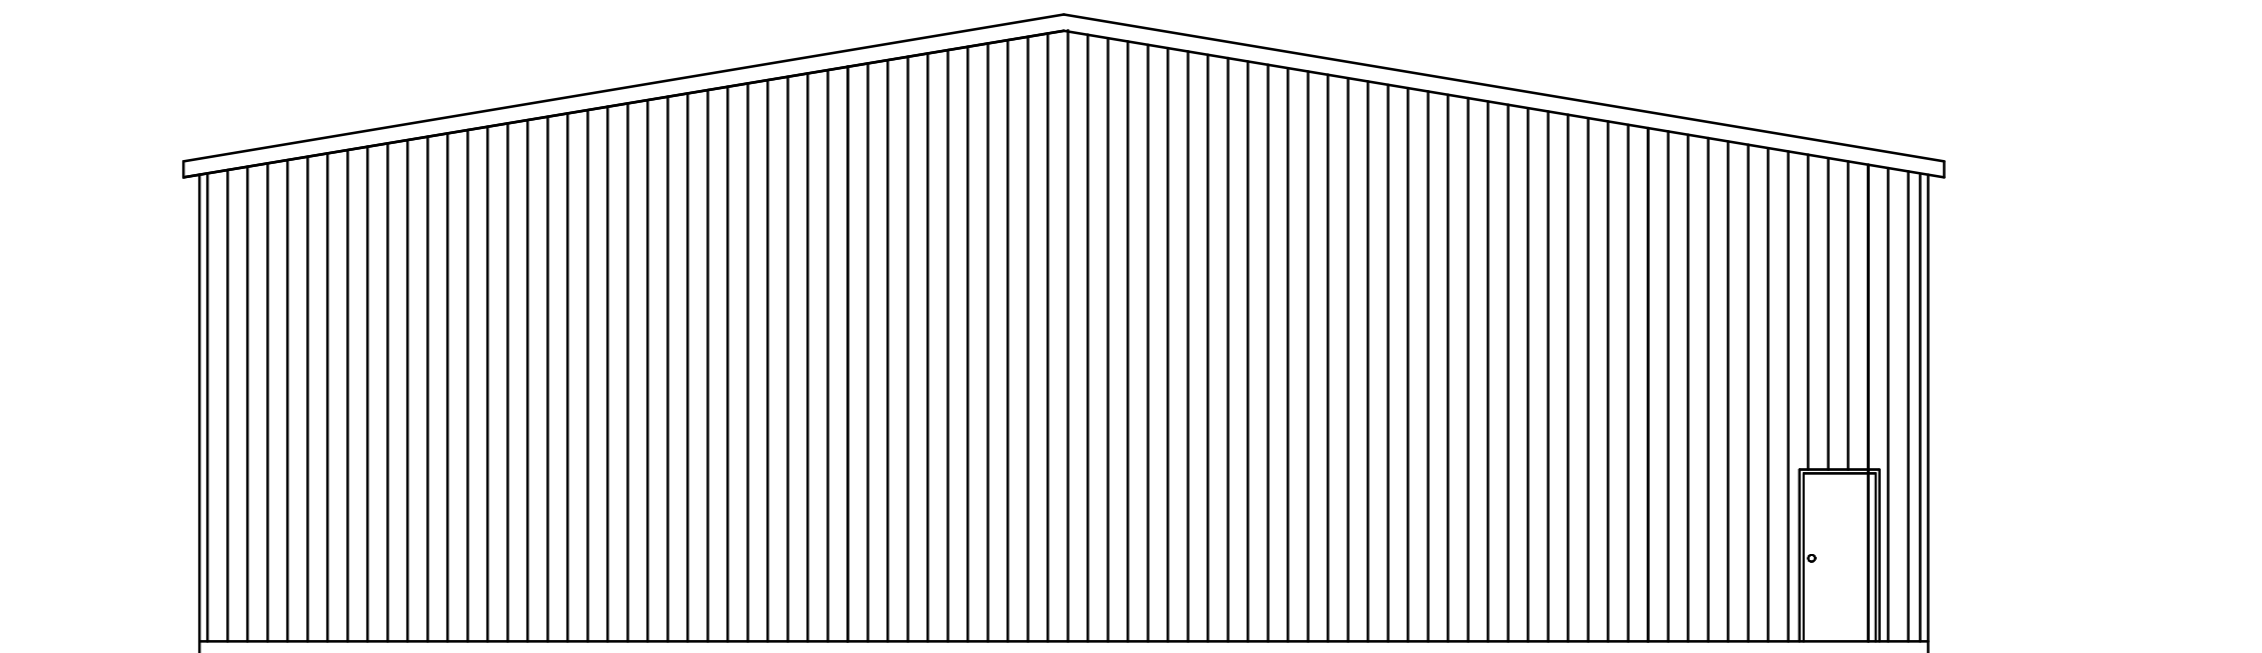

South Elevation

Note:
All construction must comply with latest Ontario Building Code and Municipal By-Laws.

Project:

ISOWATER
New Building

Date: July 15 2019

Scale: 1/8" = 1'-0"

Dwg. By:

W.R.S.

Dwg. #

2

Applevale Properties Ltd.

COLLINGWOOD (705) 445-7718 applevale@rogers.com