



**FRONT ELEVATION**

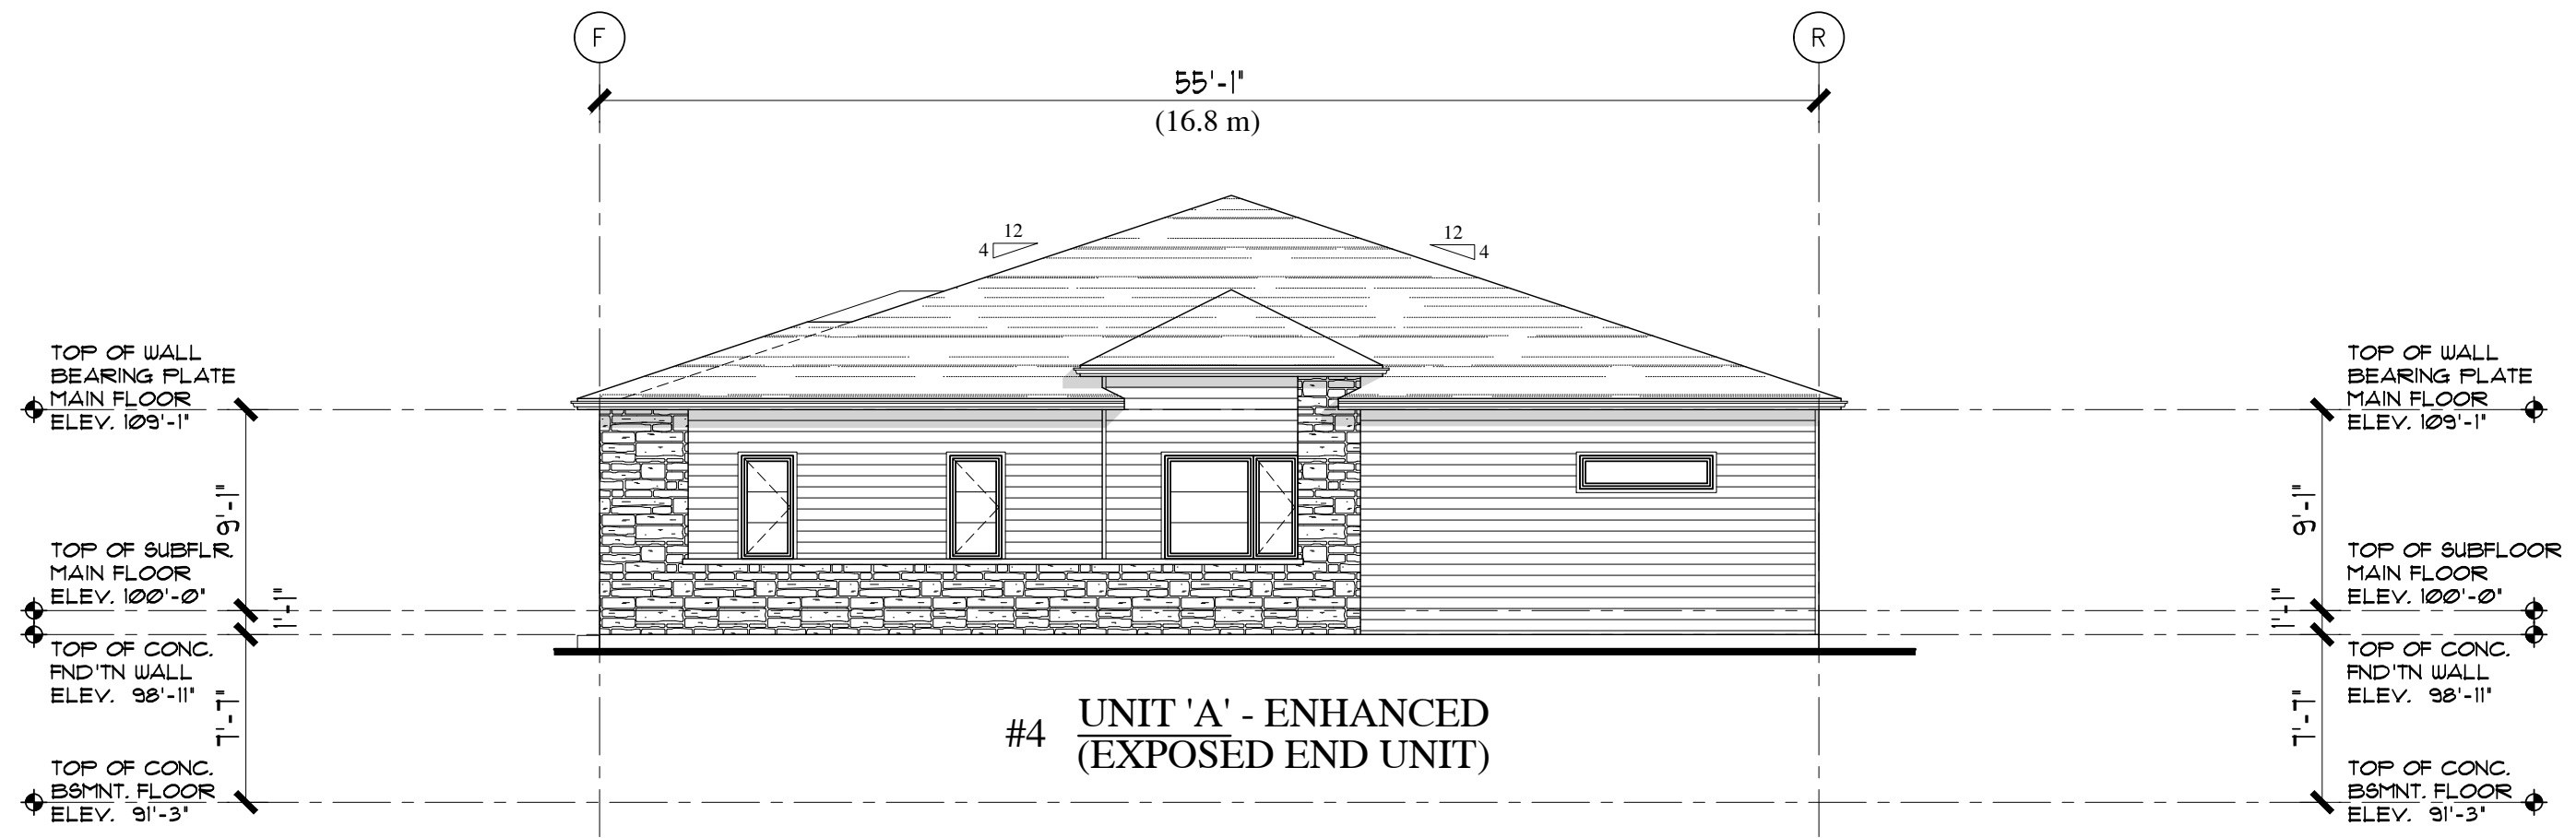


**RIGHT SIDE ELEVATION**

**REID'S HERITAGE HOMES LTD.**  
 RR 22 CAMBRIDGE ONTARIO N3C 2V4  
 PHONE 519 658-6656 FAX 519 654-9746  
**SILVERCREEK BUNGALOW TOWNHOMES**  
**EXAMPLE BUILDING 4 UNIT TOWNHOMES**  
 Dwn. By: SWL  
 Folder: TOWNHOMES  
 File: PRELIMINARY  
 Scale: 1/8" = 1'-0"  
 Date: MARCH 2020  
 Last Rev.: APRIL 21/2020  
**SILVERCREEK**  
 COLLINGWOOD, ONTARIO  
 Architectural Design Department

**ELEV. -1**

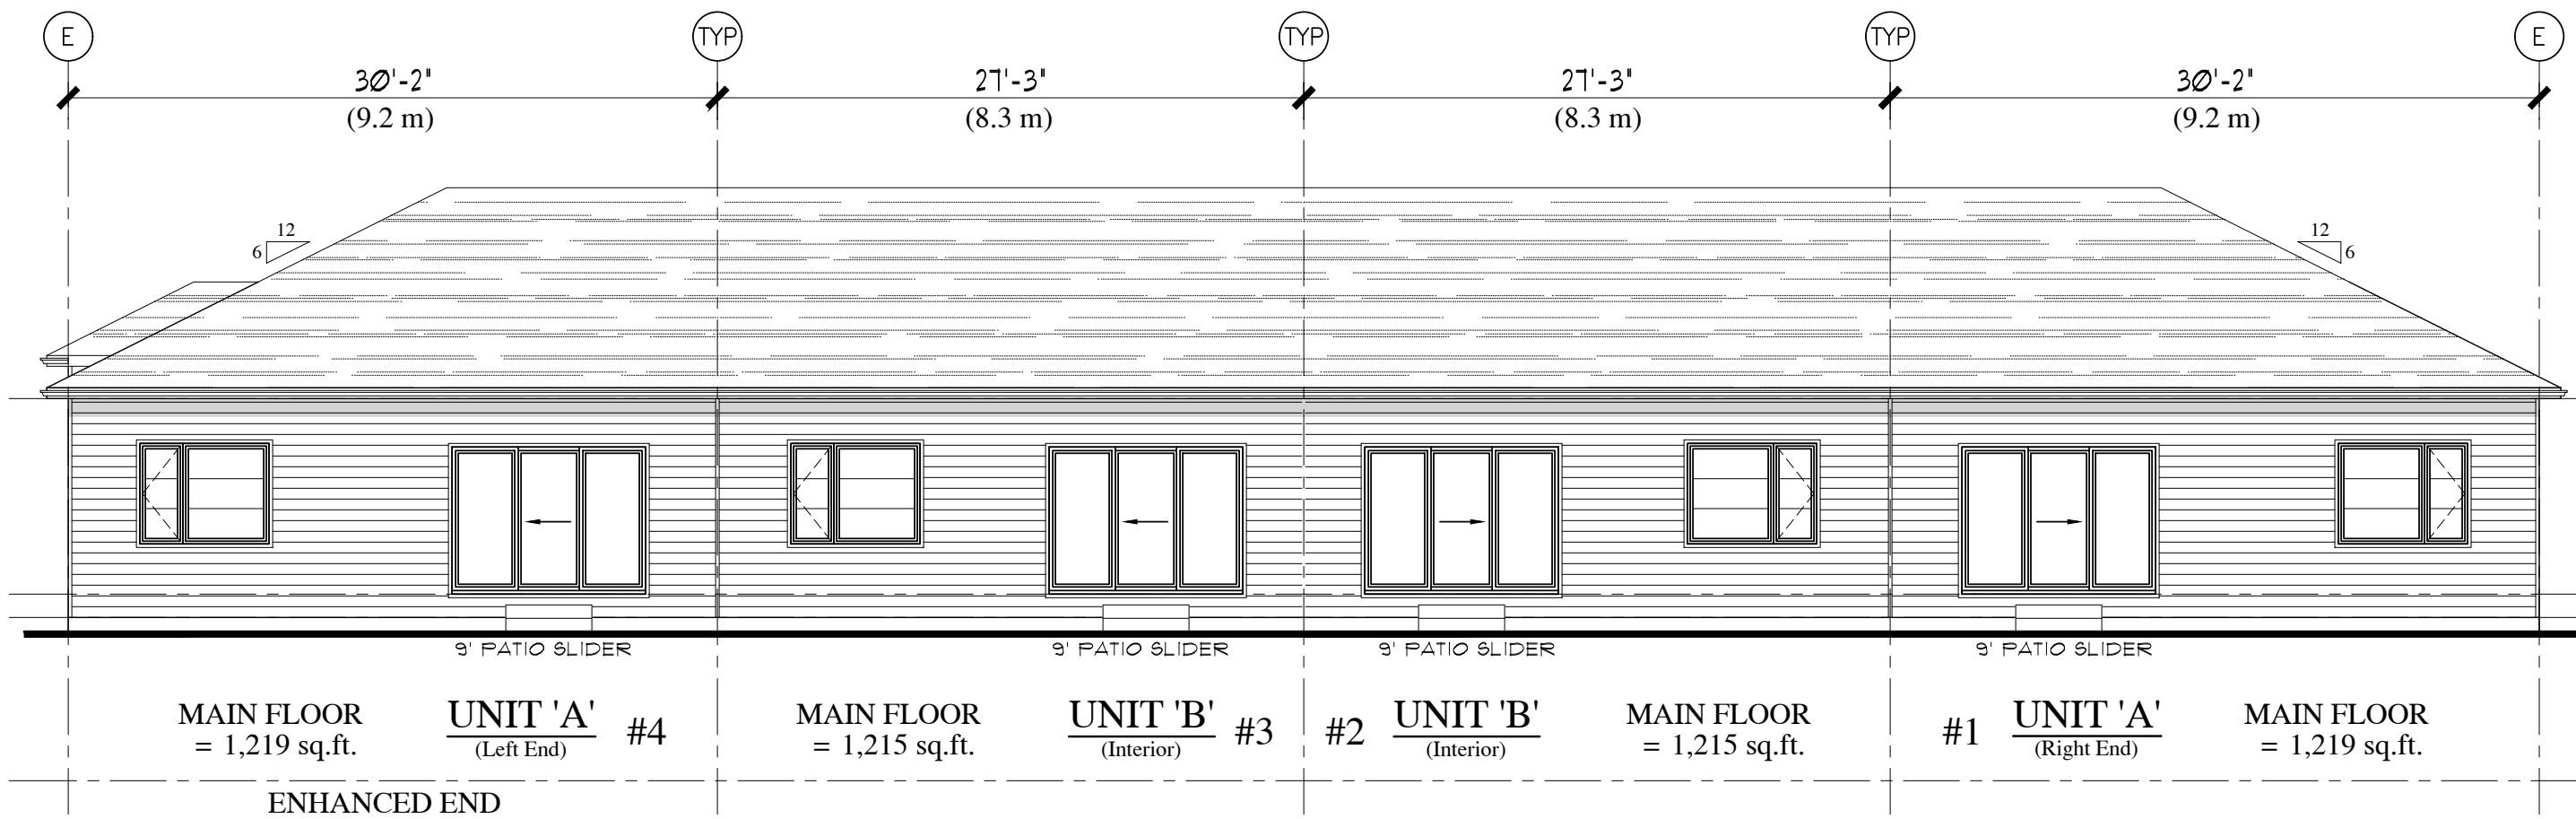

**REAR ELEVATION**

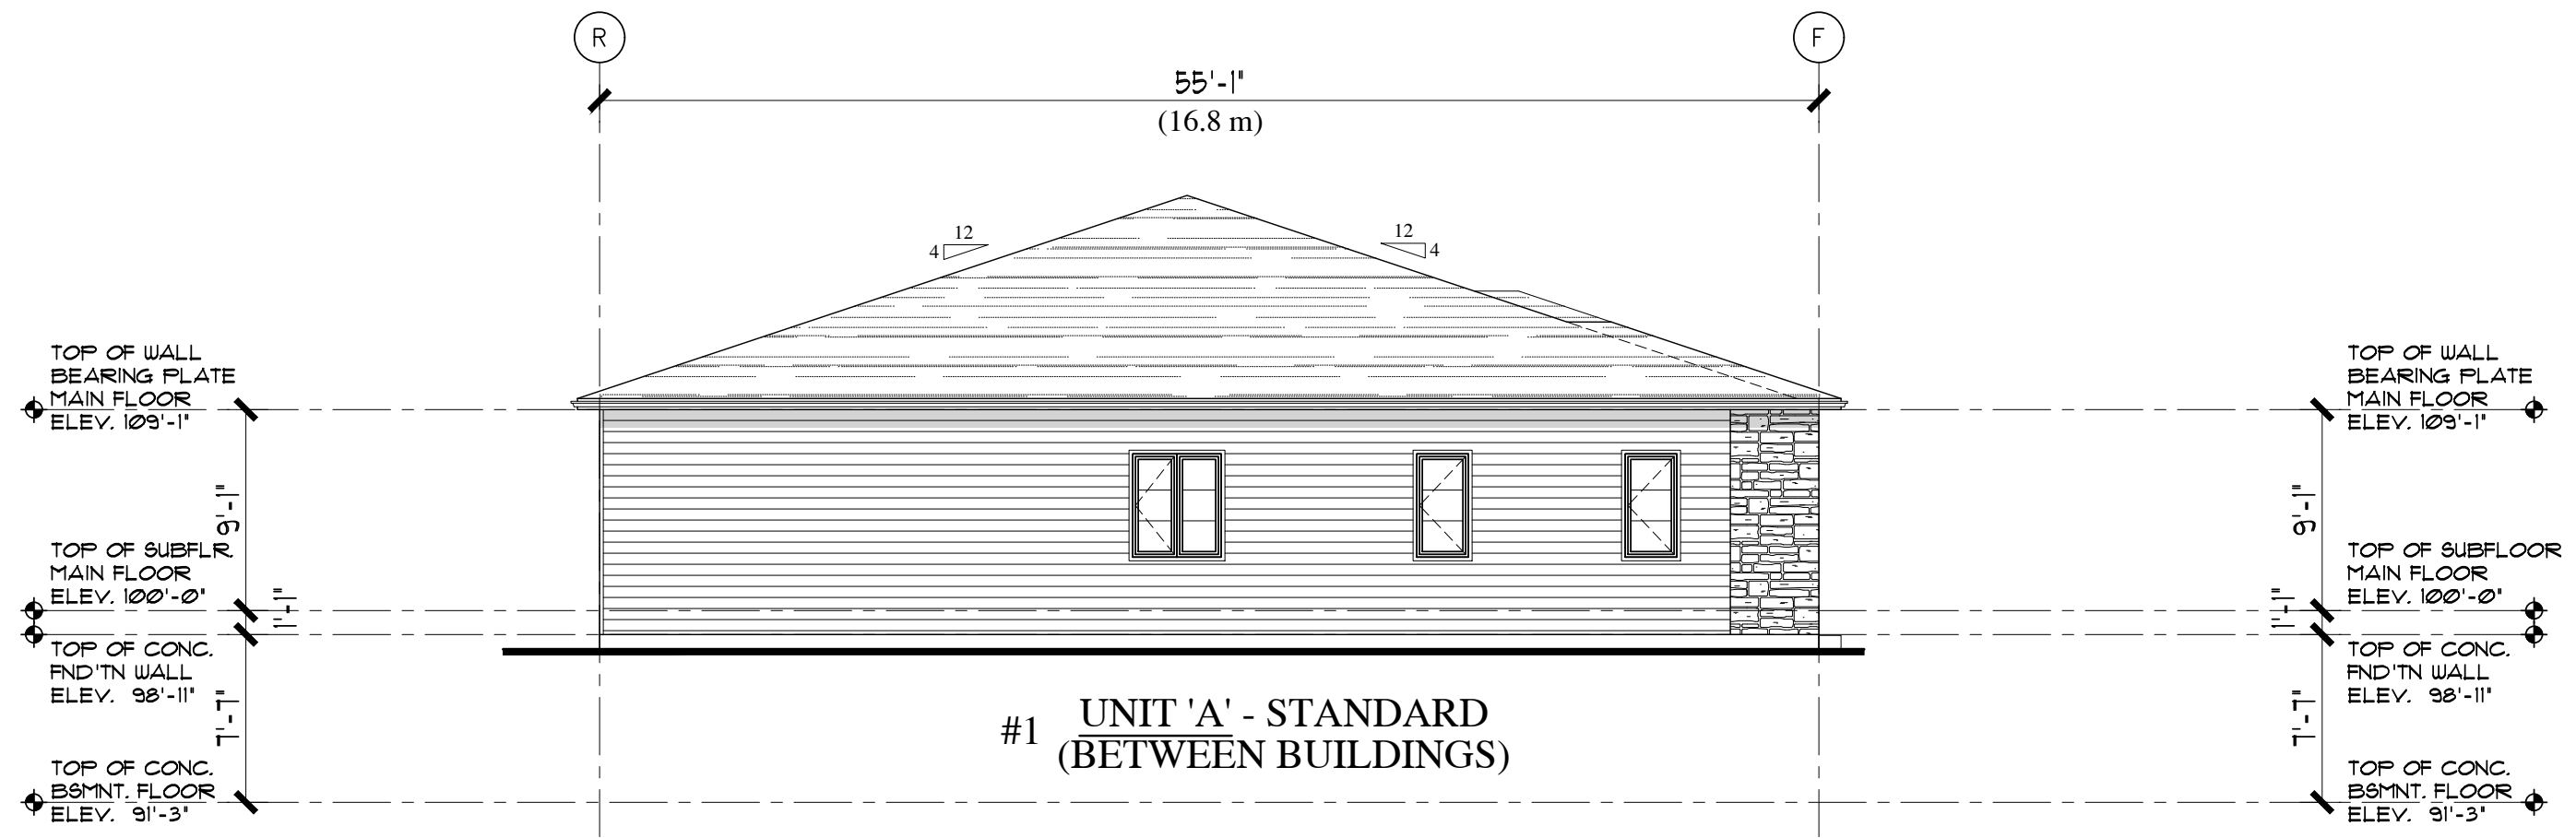

**LEFT SIDE ELEVATION**

Architectural Design Department

Dwn. By: SWL      TOWNHOMES

Folder: PRELIMINARY

File: 1/8" = 1'-0"

Scale: MARCH 2020

Date: APRIL 21/2020


Last Rev.:

**SILVERCREEK BUNGALOW TOWNHOMES**

**REID'S HERITAGE HOMES LTD.**

RR 22 CAMBRIDGE ONTARIO N3C 2V4      PHONE 519 658-6656      FAX 519 654-9746

**ELEV. -2**

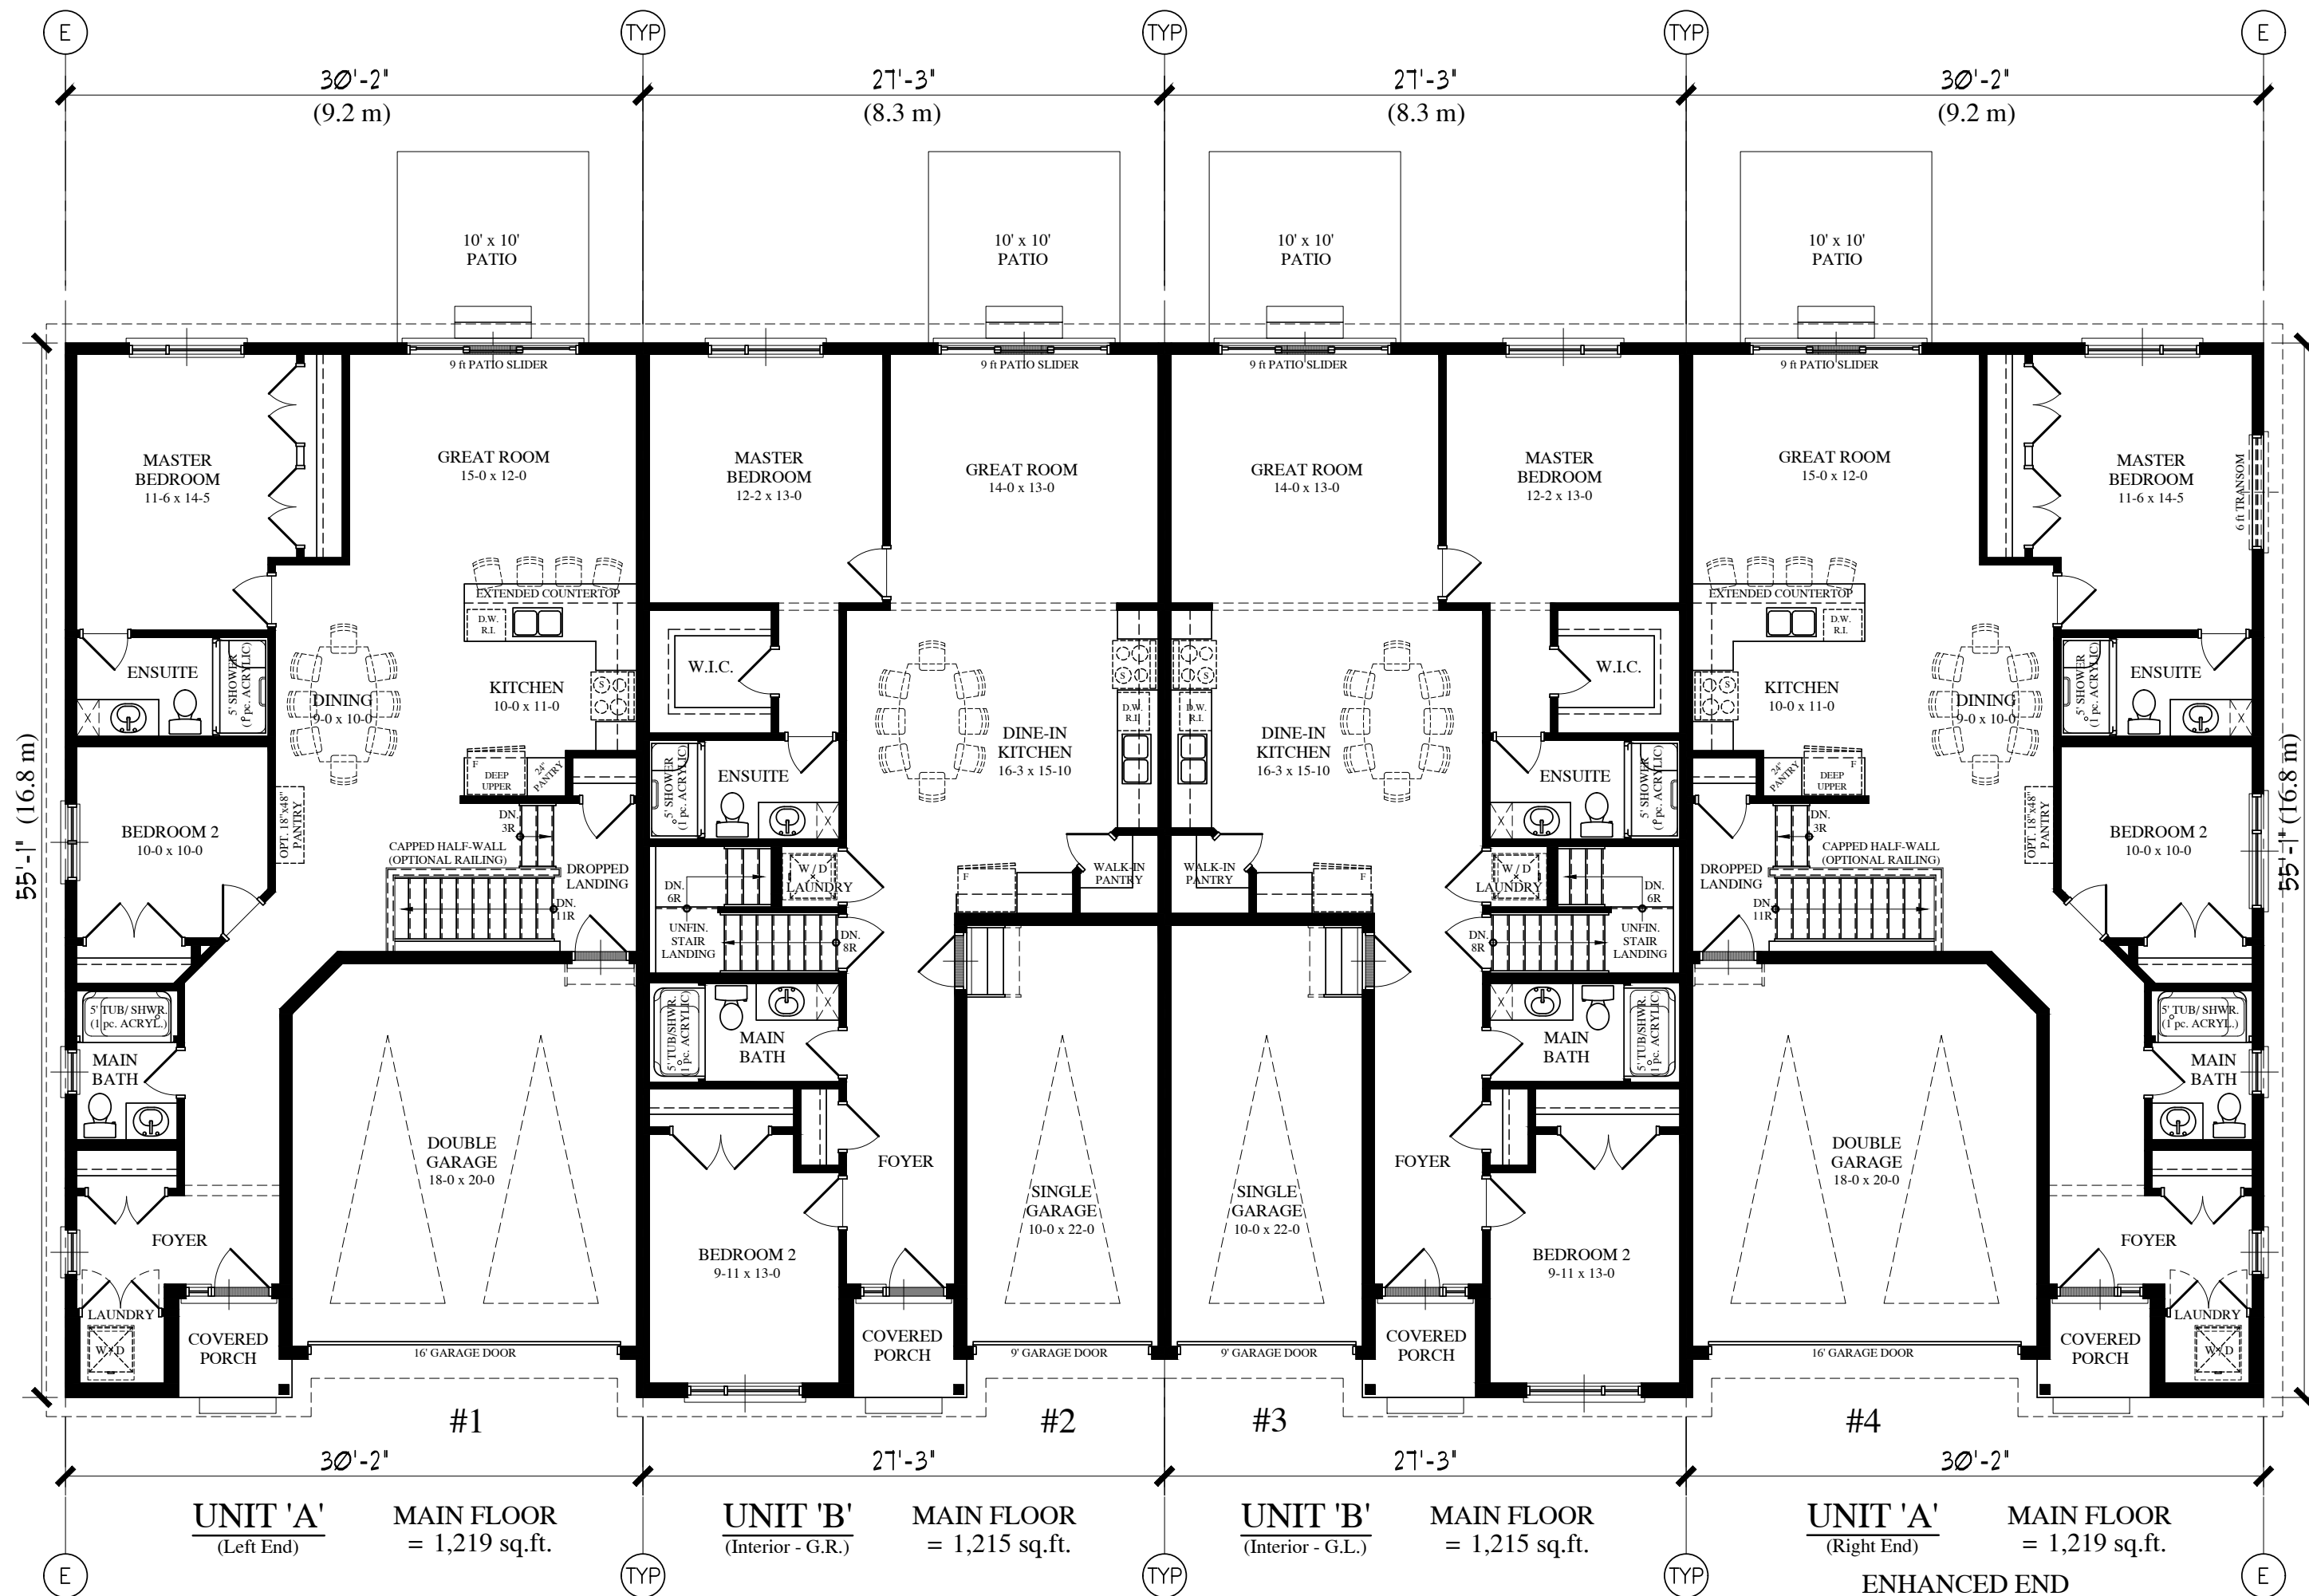

**REID'S HERITAGE HOMES LTD.**  
 RR 22 CAMBRIDGE ONTARIO N3C 2V4 PHONE 519 658-6656 FAX 519 654-9746

**SILVERCREEK BUNGALOW TOWNHOMES**

**EXAMPLE BUILDING**  
 4 UNIT TOWNHOMES

**SILVERCREEK**  
 COLLINGWOOD, ONTARIO

Dwn. By: SWL  
 Folder: TOWNHOMES  
 File: PRELIMINARY  
 Scale: 1/8" = 1'-0"  
 Date: OCTOBER 2019  
 Last Rev.: APRIL 21/2020

Architectural Design Department

**MAIN FLOOR PLAN**  
**OVERALL BUILDING**  
**MAIN FLR.**

**UNIT 'A'** (Left End) MAIN FLOOR = 1,219 sq.ft.  
**UNIT 'B'** (Interior - G.R.) MAIN FLOOR = 1,215 sq.ft.  
**UNIT 'B'** (Interior - G.L.) MAIN FLOOR = 1,215 sq.ft.  
**UNIT 'A'** (Right End) MAIN FLOOR = 1,219 sq.ft. ENHANCED END