

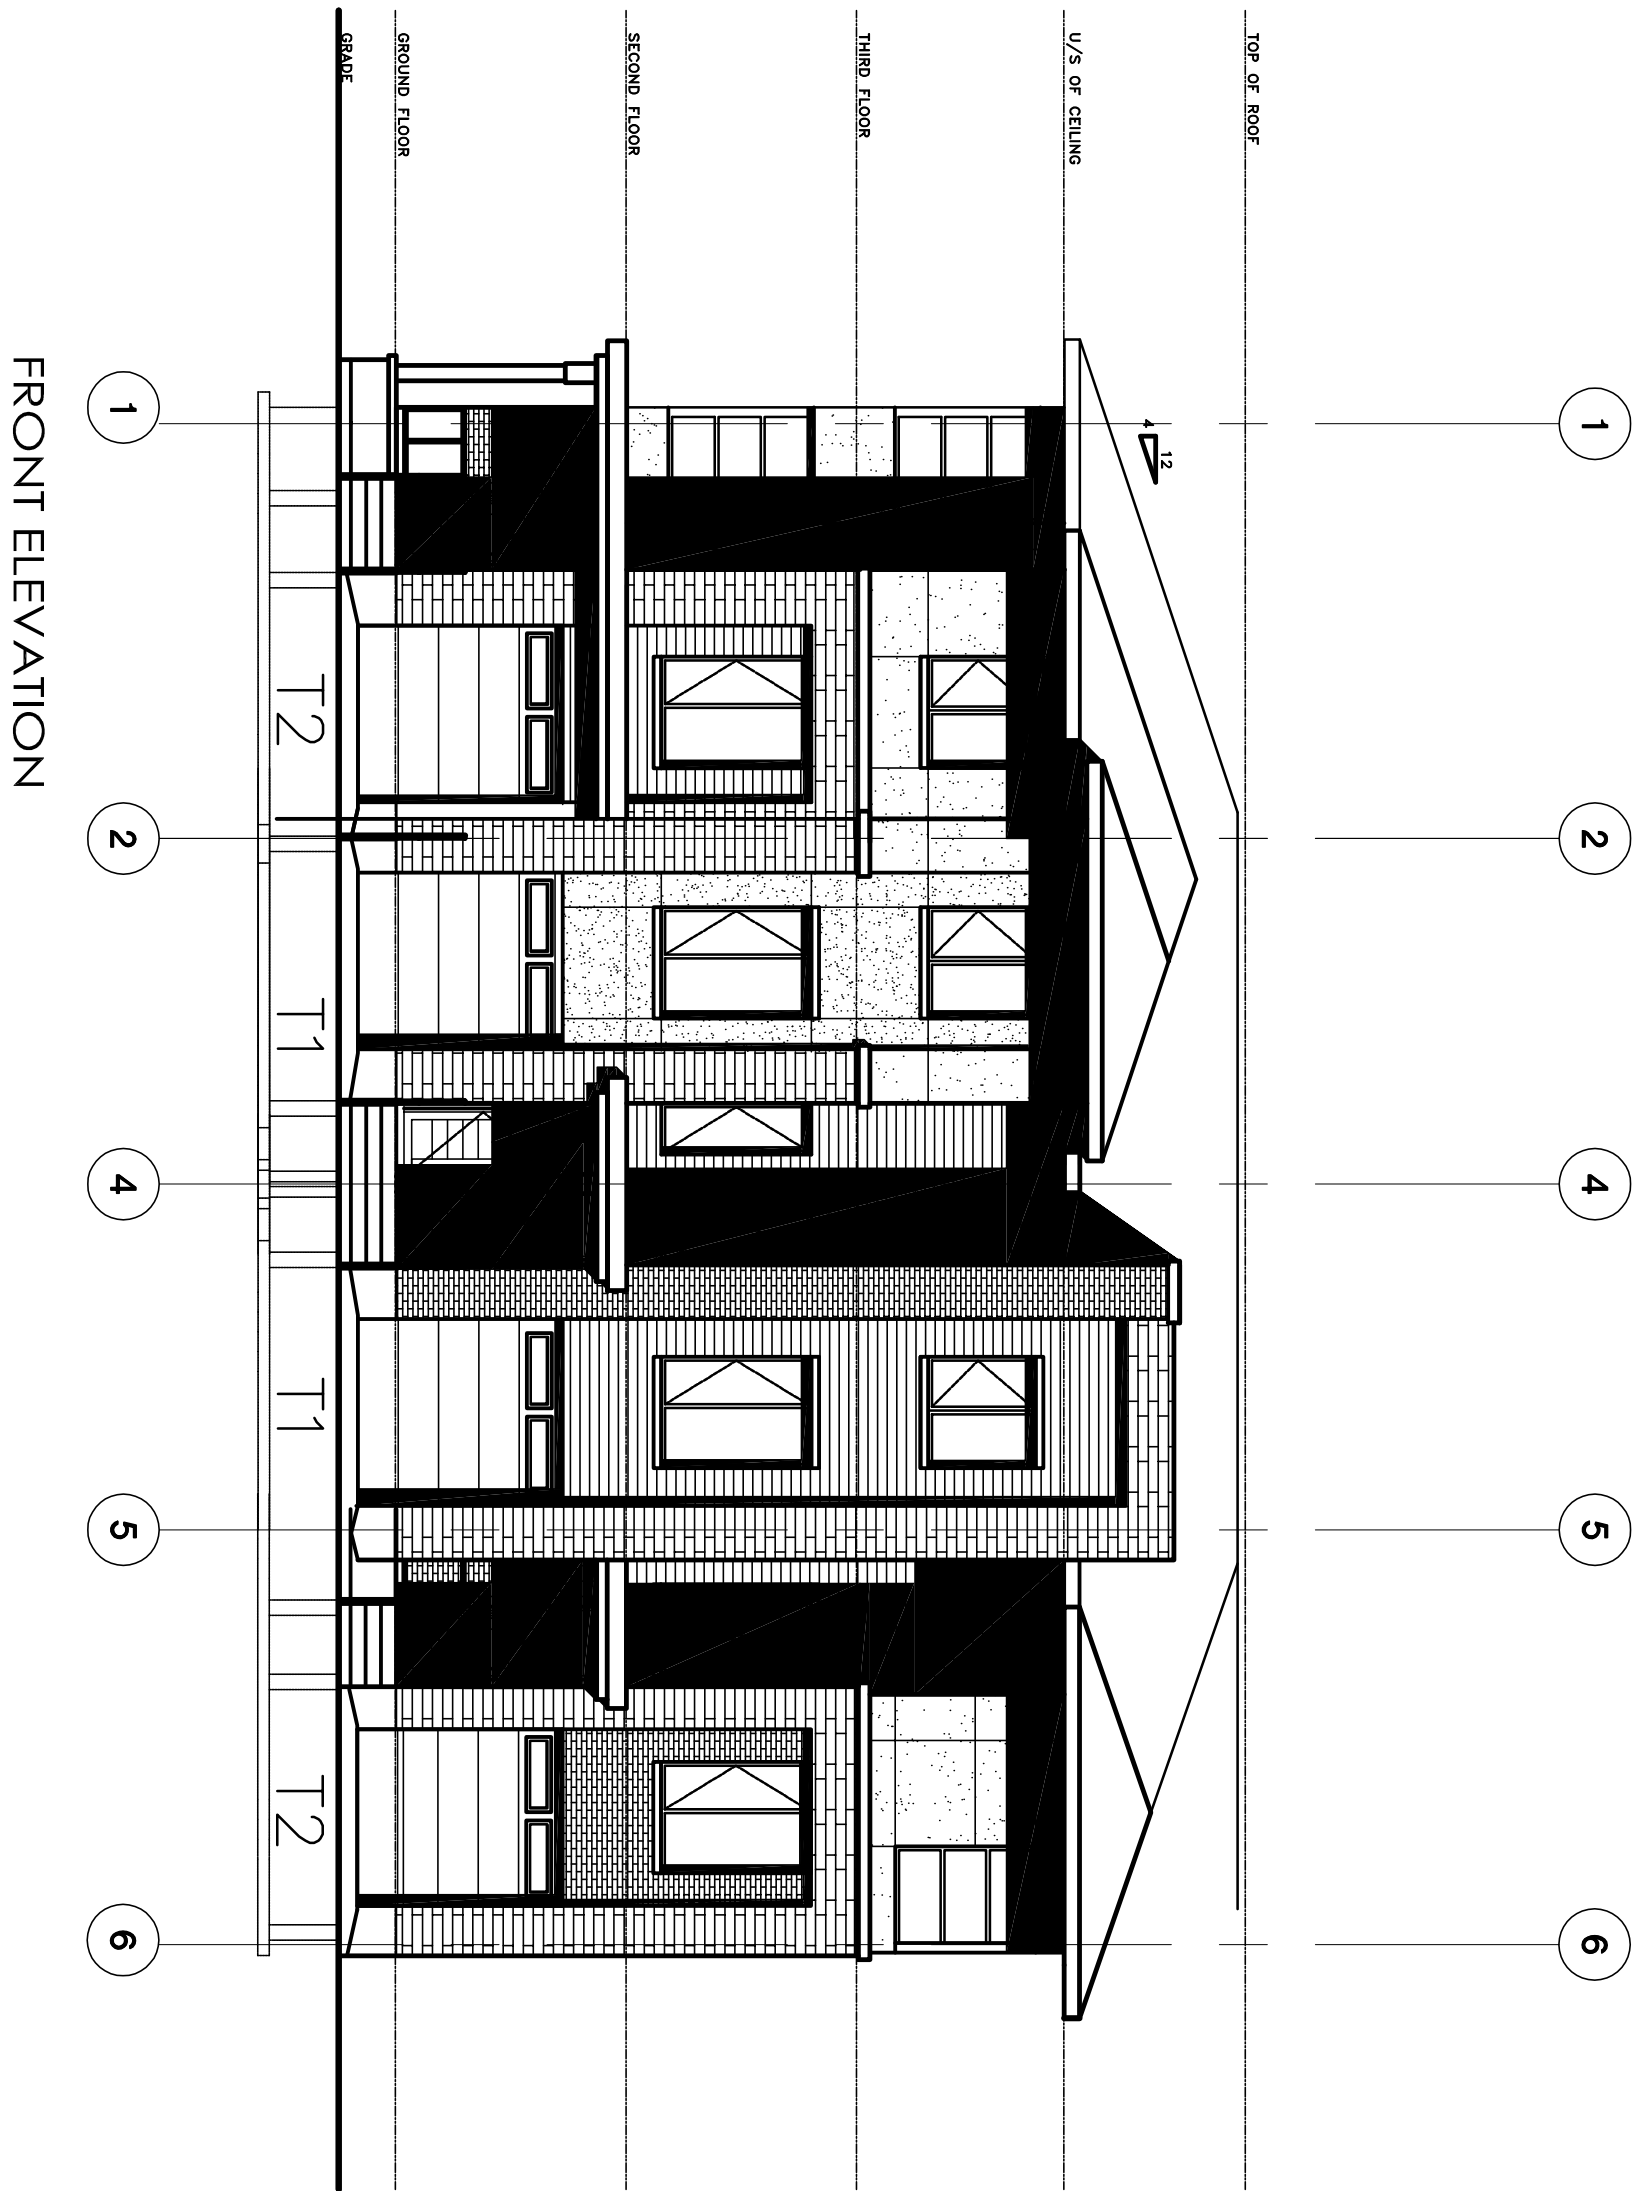
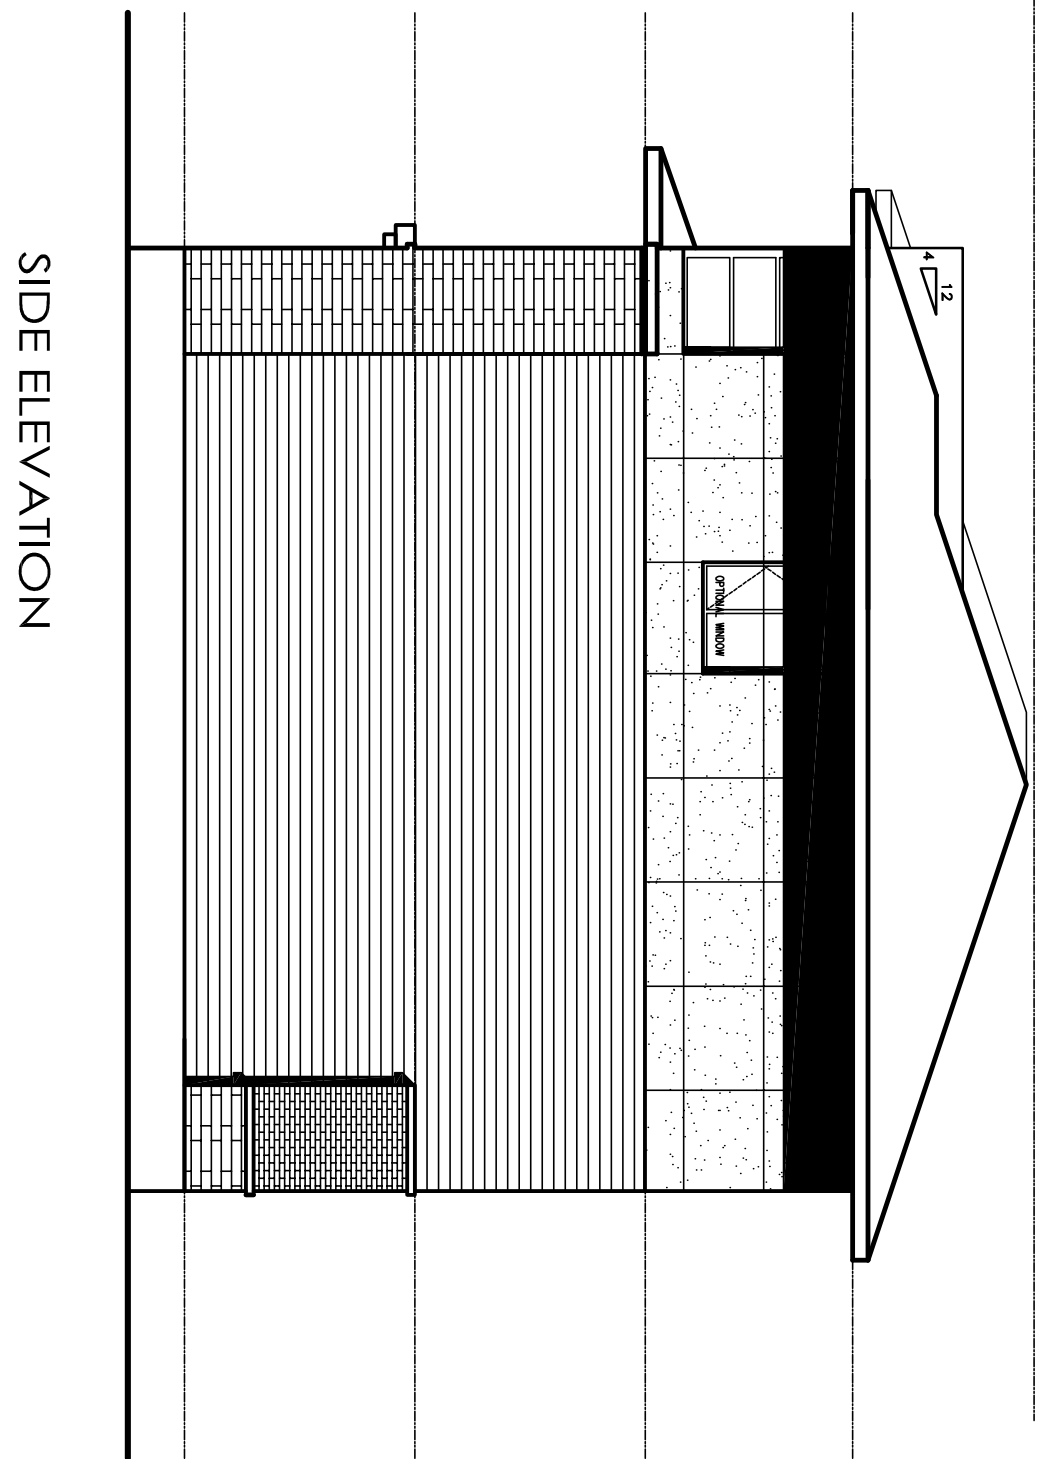


NOTES ON ELEVATION:
DOOR AND WINDOW LOCATIONS, DIMENSIONS, DETAILS AND BUILDING MATERIALS MAY VARY DEPENDING ON FINAL BUILDING EXHIBIT, AND ARE SHOWN FOR INFORMATION PURPOSES ONLY.

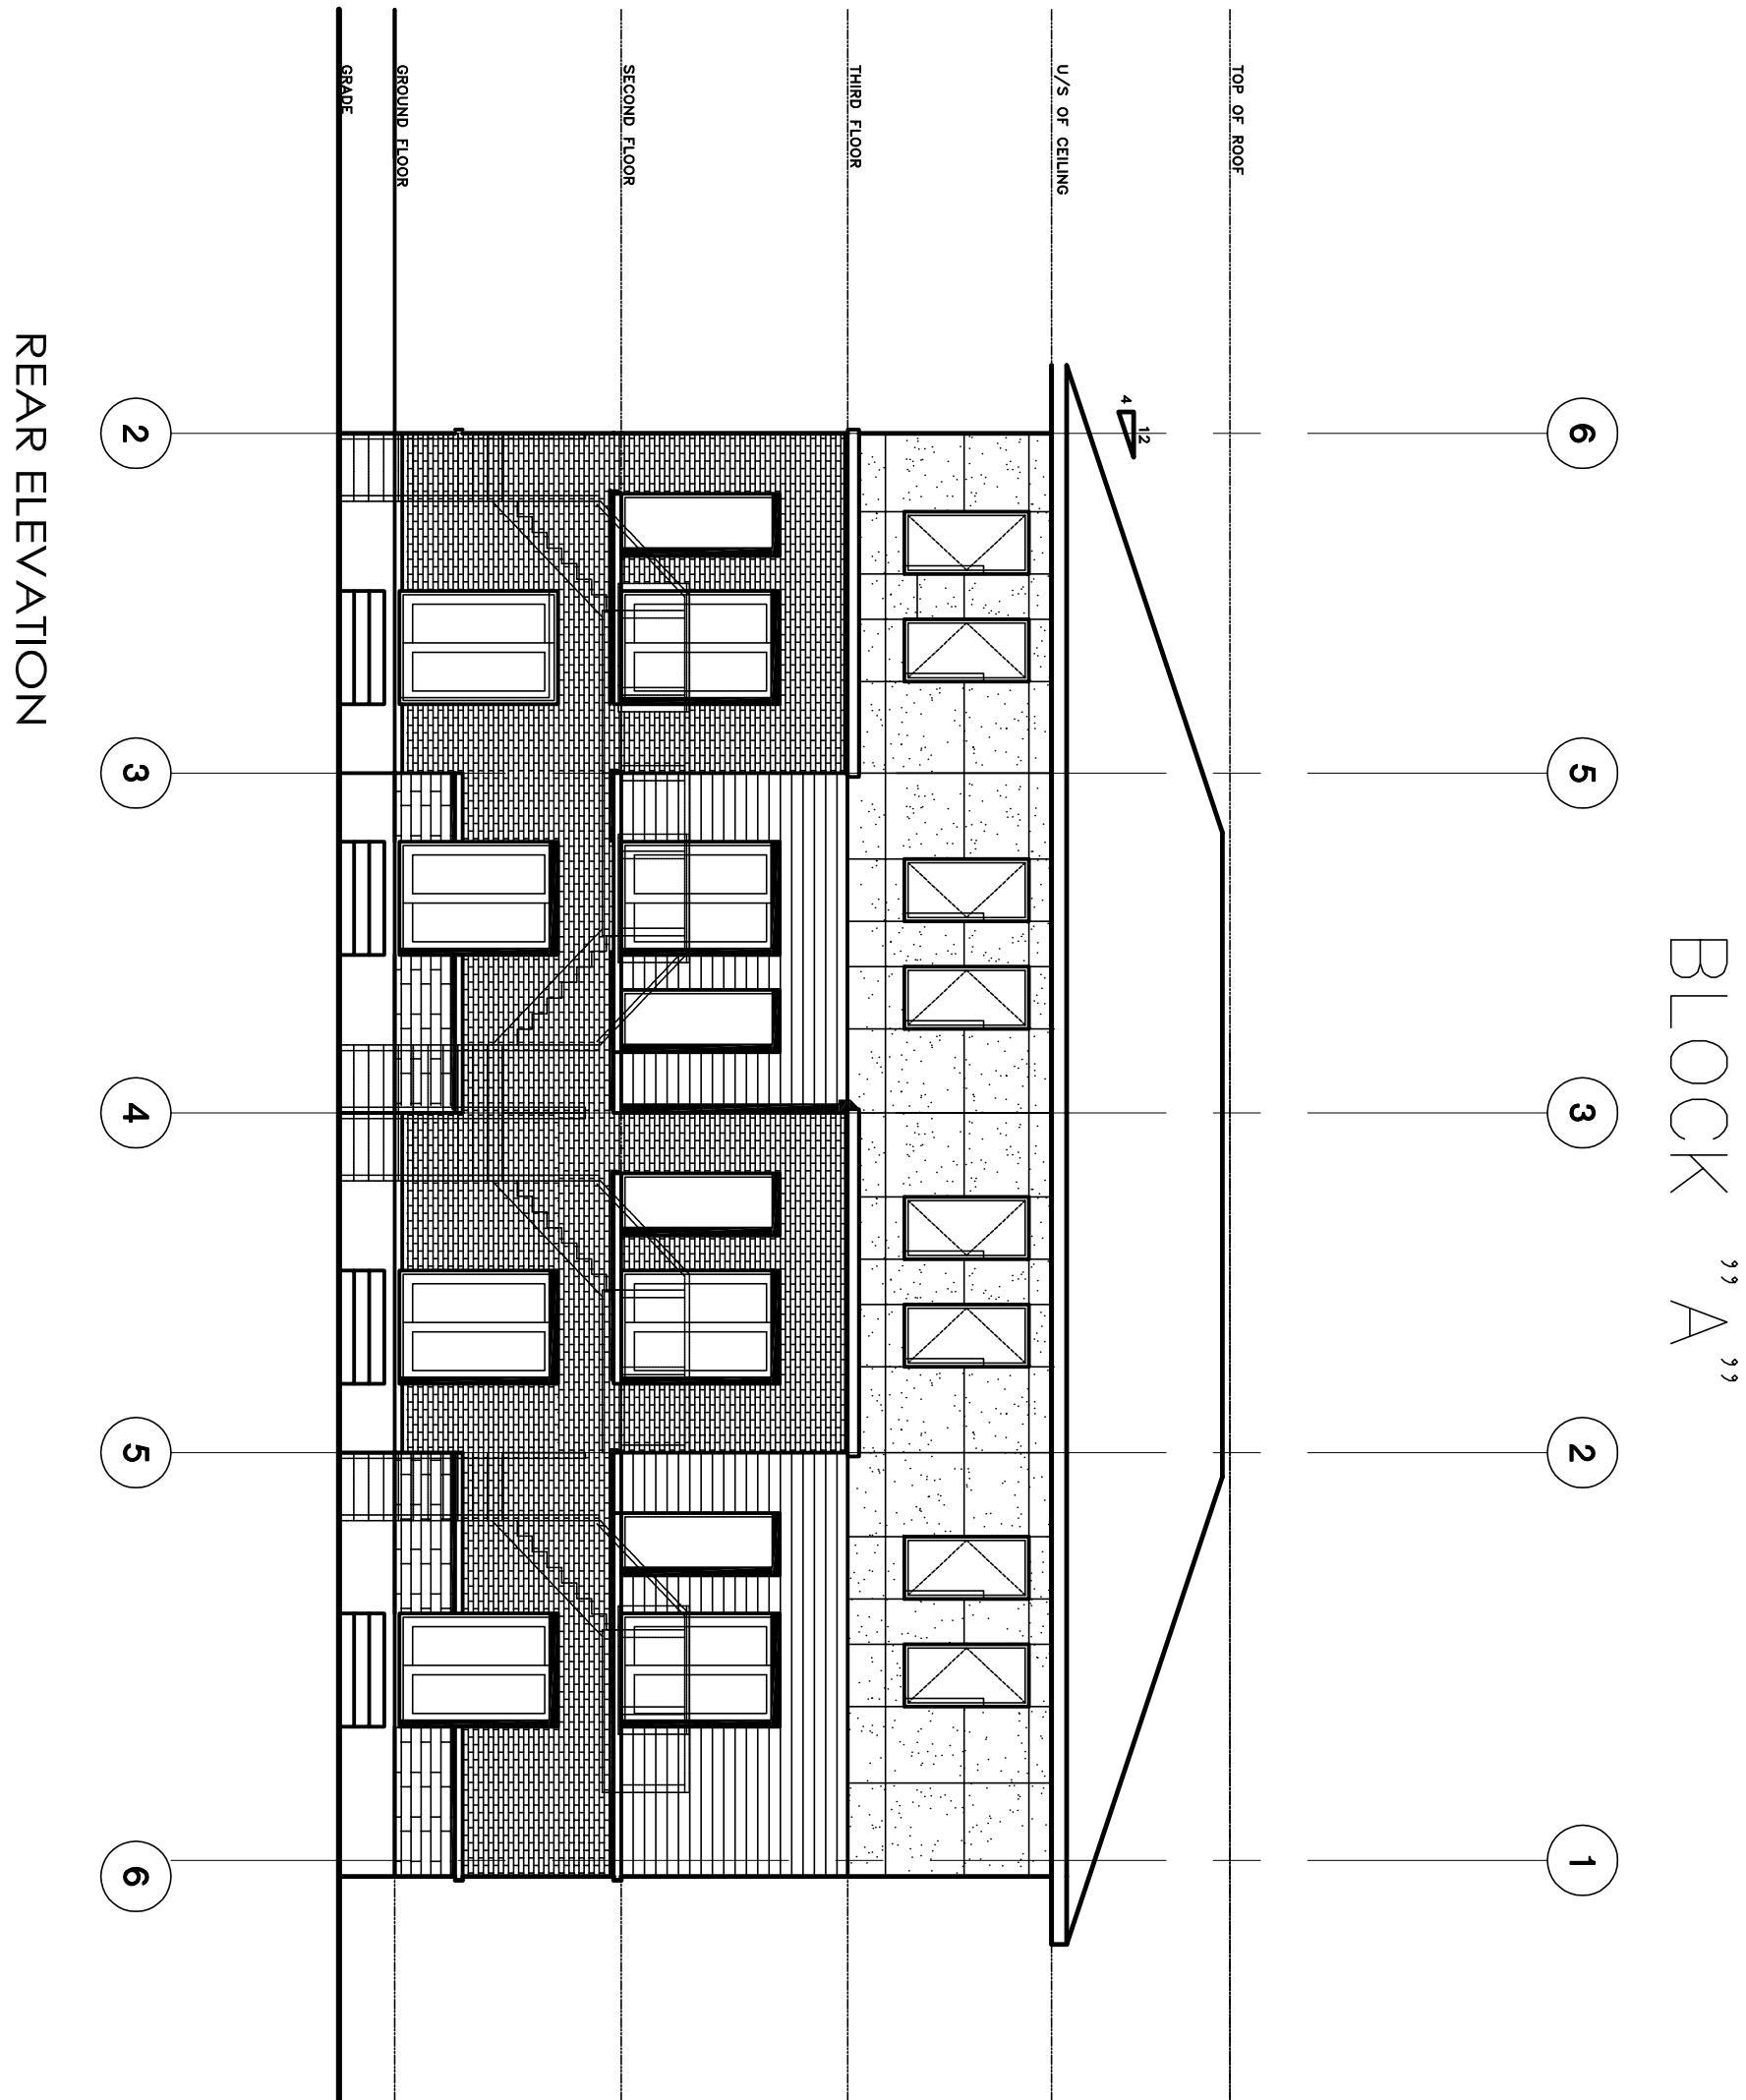

1 ELEVATIONS BLOCK 'A'
A12 SCALE: 1:100

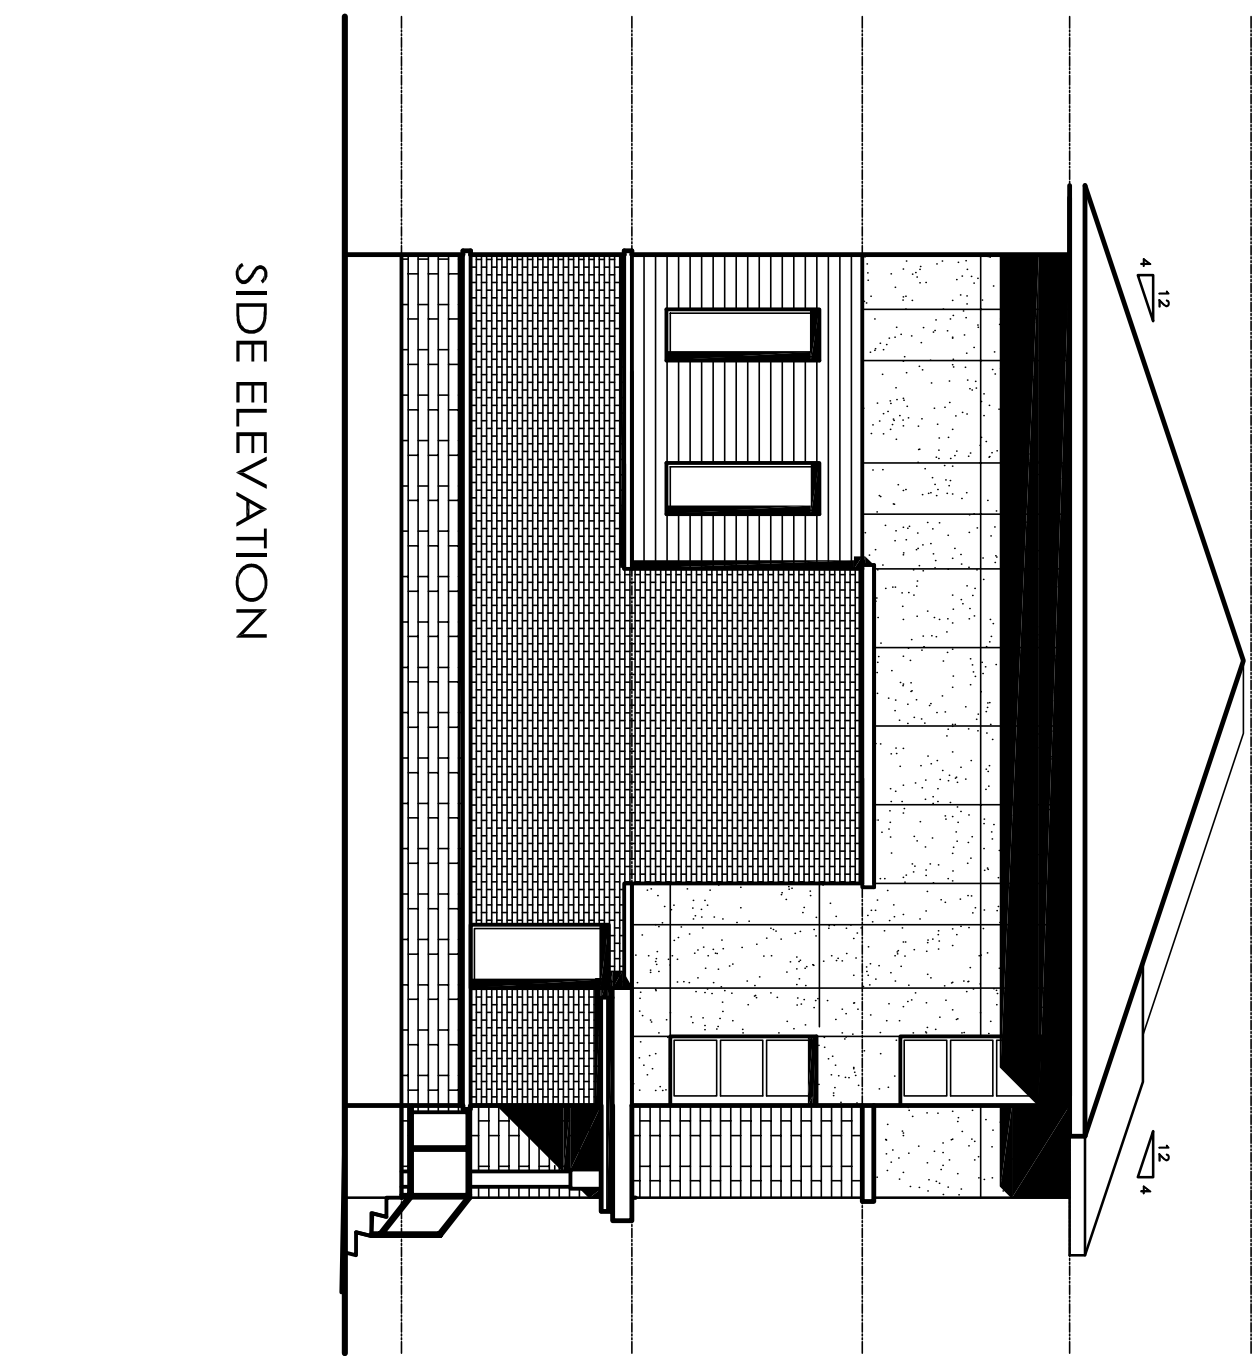

2 ELEVATIONS BLOCK 'A'
A12 SCALE: 1:100

LINTACK ARCHITECTS
INCORPORATED
244 JAMES STREET SOUTH, HAMILTON, ONTARIO, L8P 3B3
T: 905.522.6165 • F: 905.522.2209 • E: information@lintack.com
www.lintack.com



This drawing must not be copied, reproduced, or otherwise used for any purpose without the written consent of the Architect. All errors and omissions are to be reported immediately to the Architect.

No.	Revisions	Date
1.	ISSUED FOR SPA	JAN. 18 2021
No.	Issue	Date

Proposed:
Waterstone Townhouses
Dawson Drive
Collingwood, Ontario


job no.	06-71
dwg. file	A1.1_SITE
dwgn. by	RL
scale	AS NOTED
date	SEPT 2007
dwg. title	

ELEVATIONS
BLOCK "A"

dwg. A1.2


NOT TO BE USED
FOR CONSTRUCTION

NOTES ON ELEVATION:
DOOR AND WINDOW LOCATIONS, DIMENSIONS, DETAILS AND BUILDING MATERIALS MAY VARY, DEPENDING ON FINAL BUILDING EXHIBIT, AND ARE SHOWN FOR INFORMATION PURPOSES ONLY.

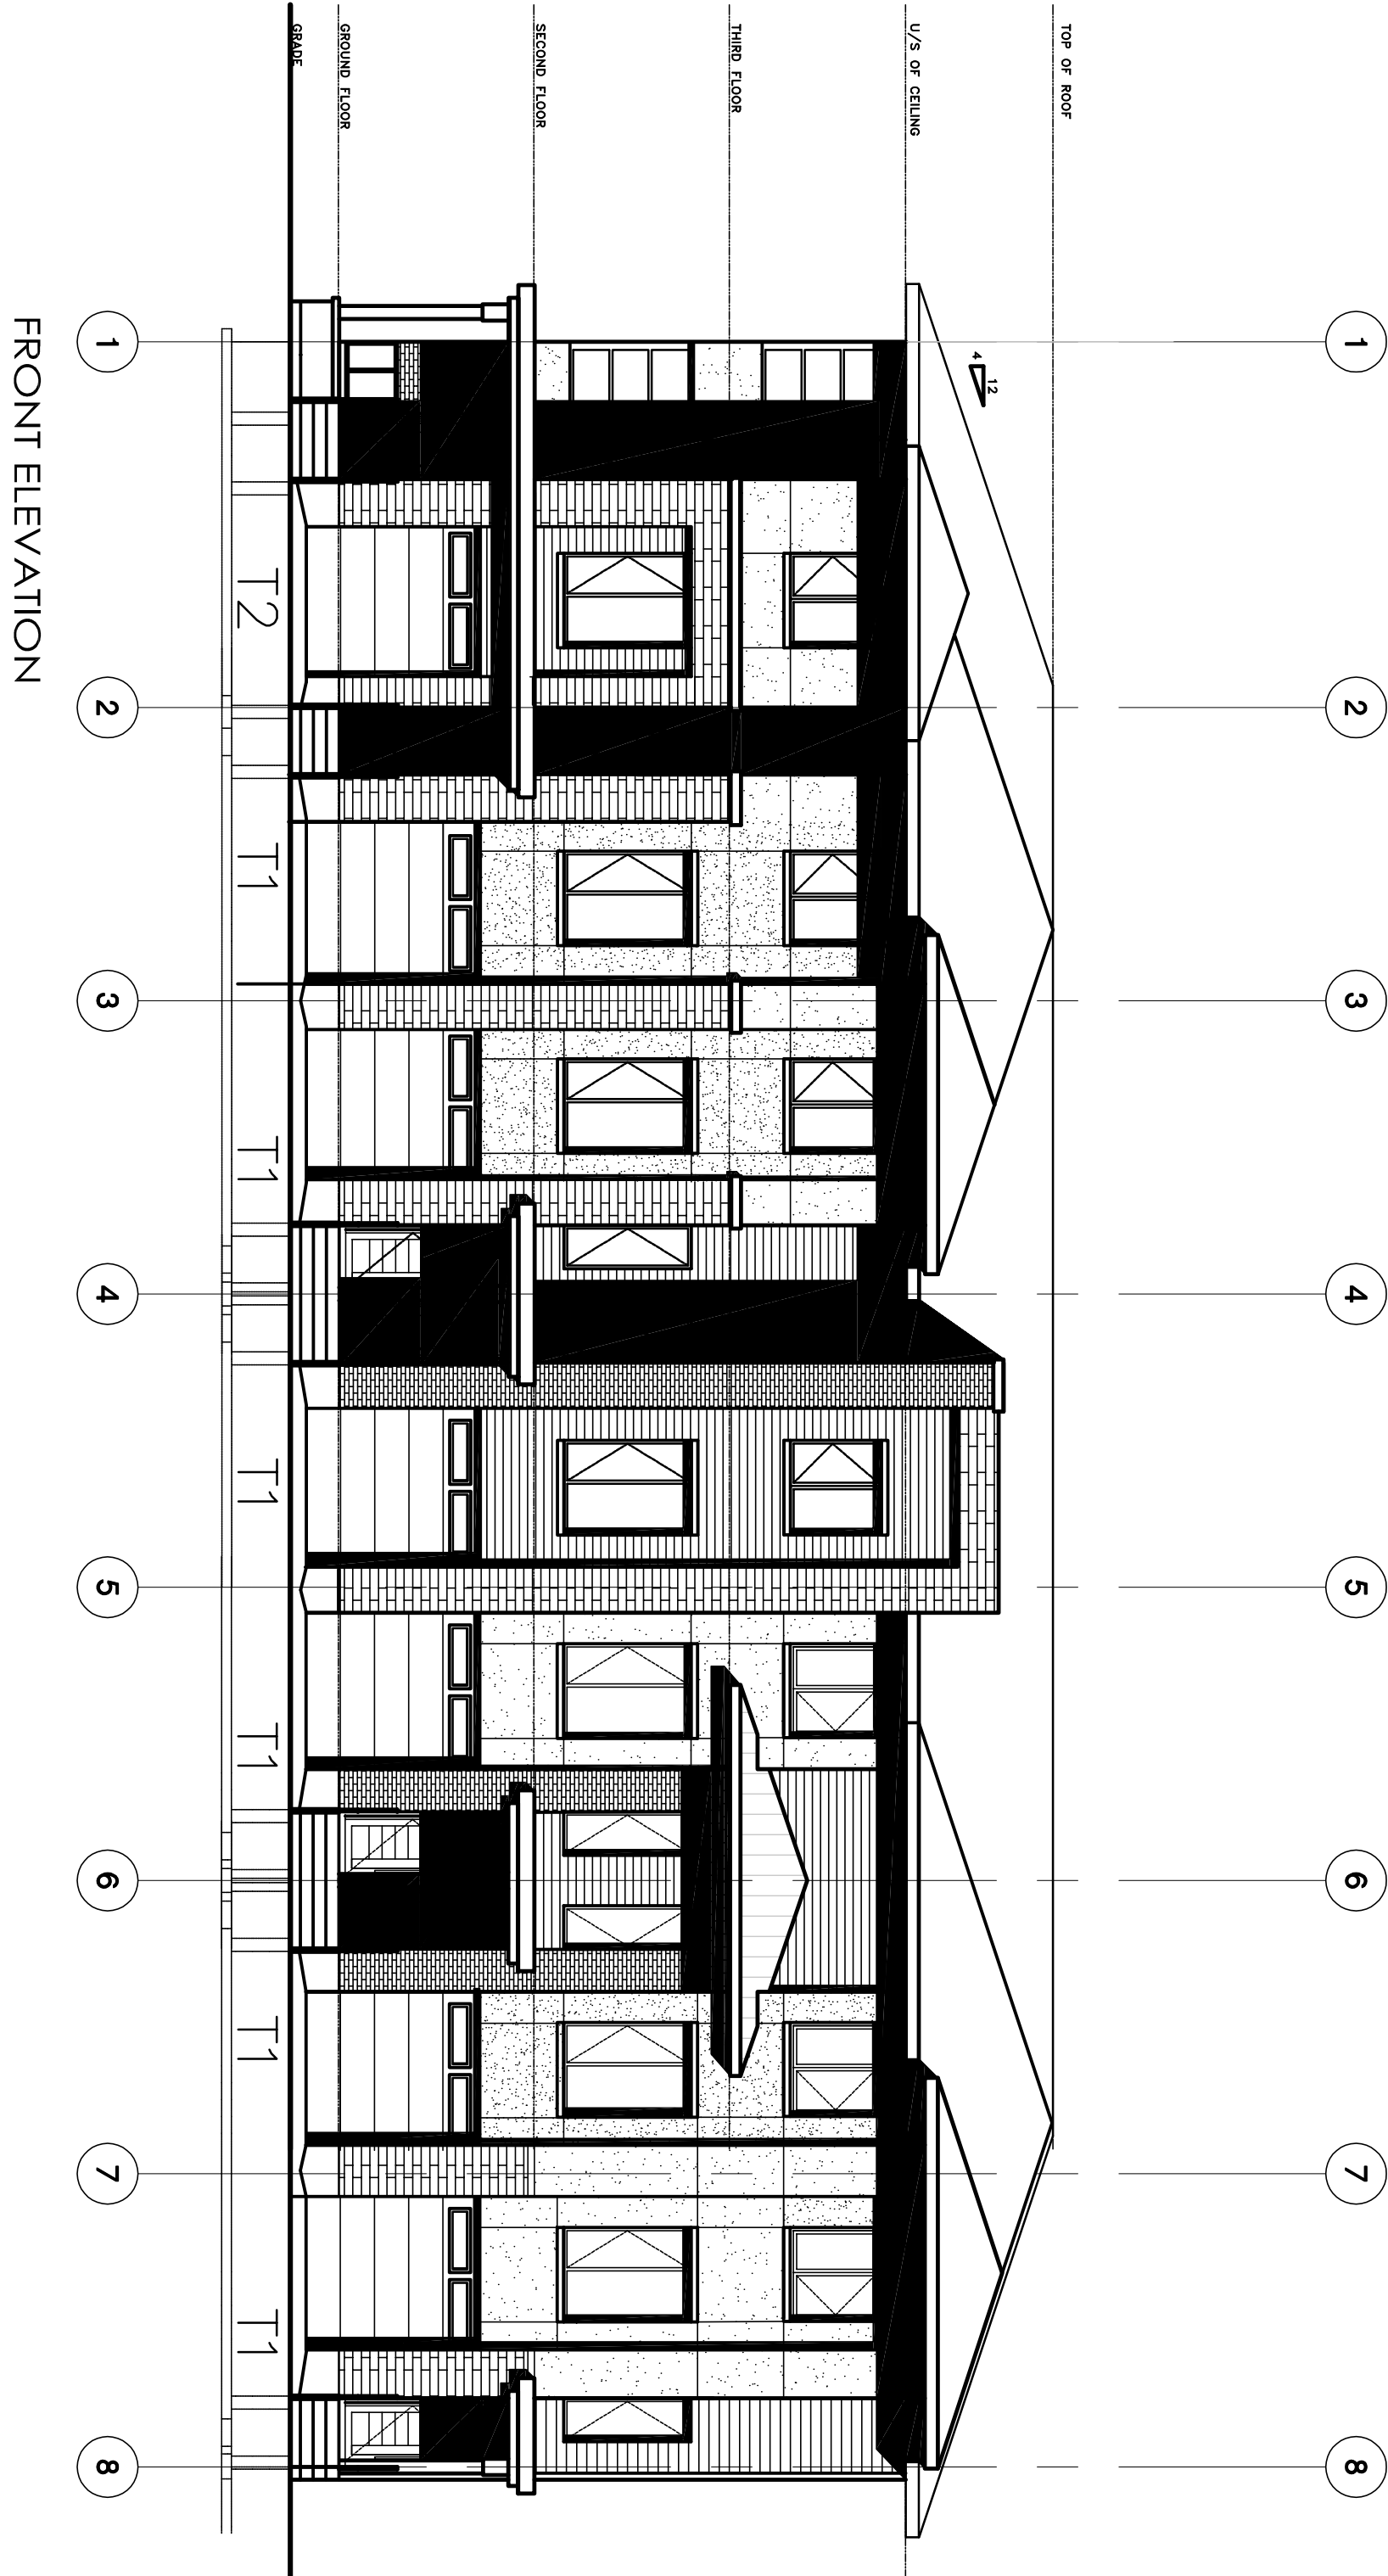


1 ELEVATIONS BLOCK "B"


A13 SCALE: 1:100

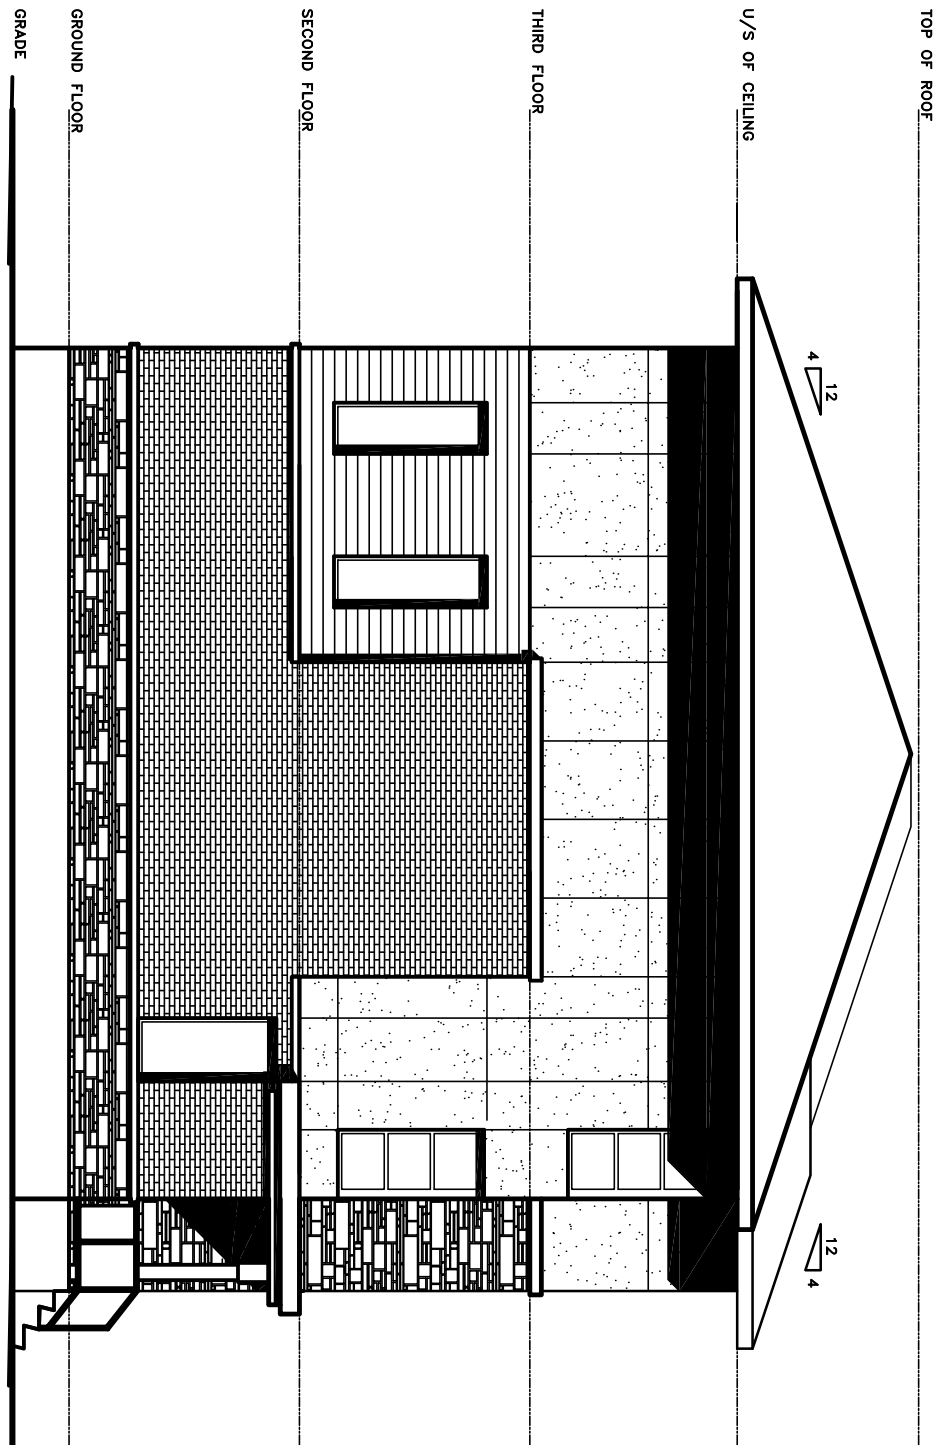

SIDE ELEVATION

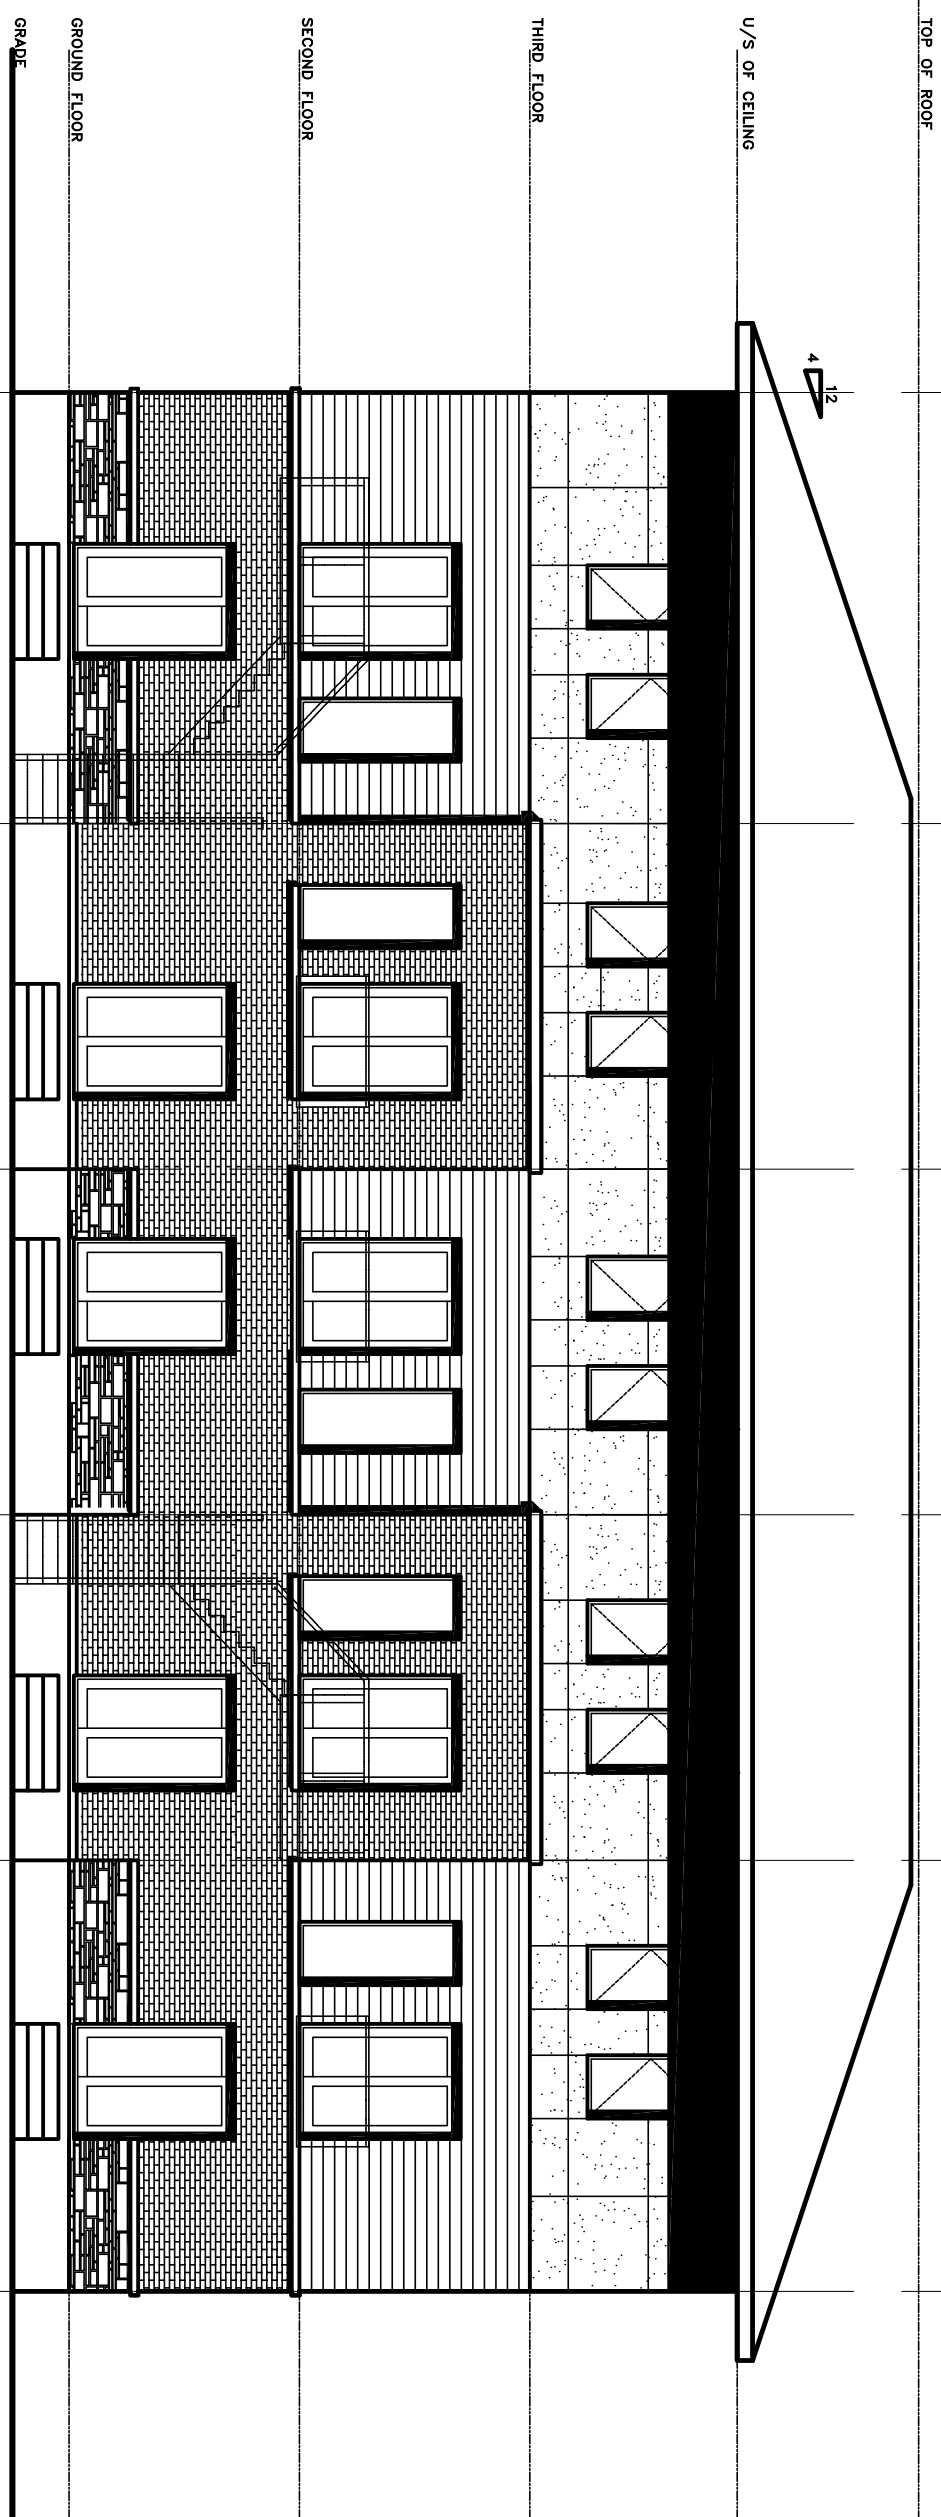


REAR ELEVATION

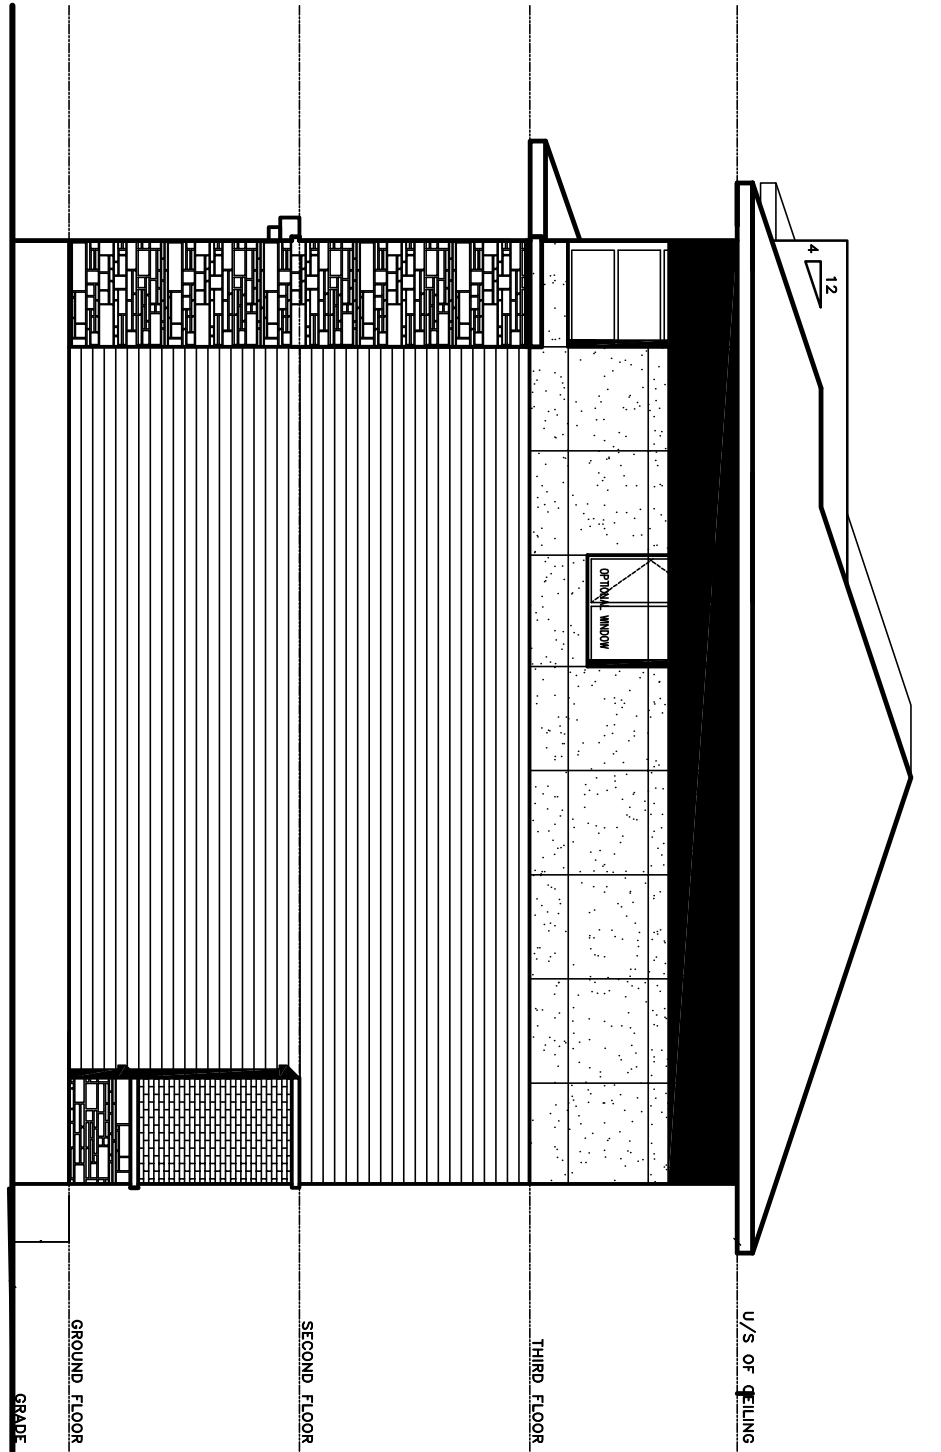

SIDE ELEVATION

BLOCK "J"

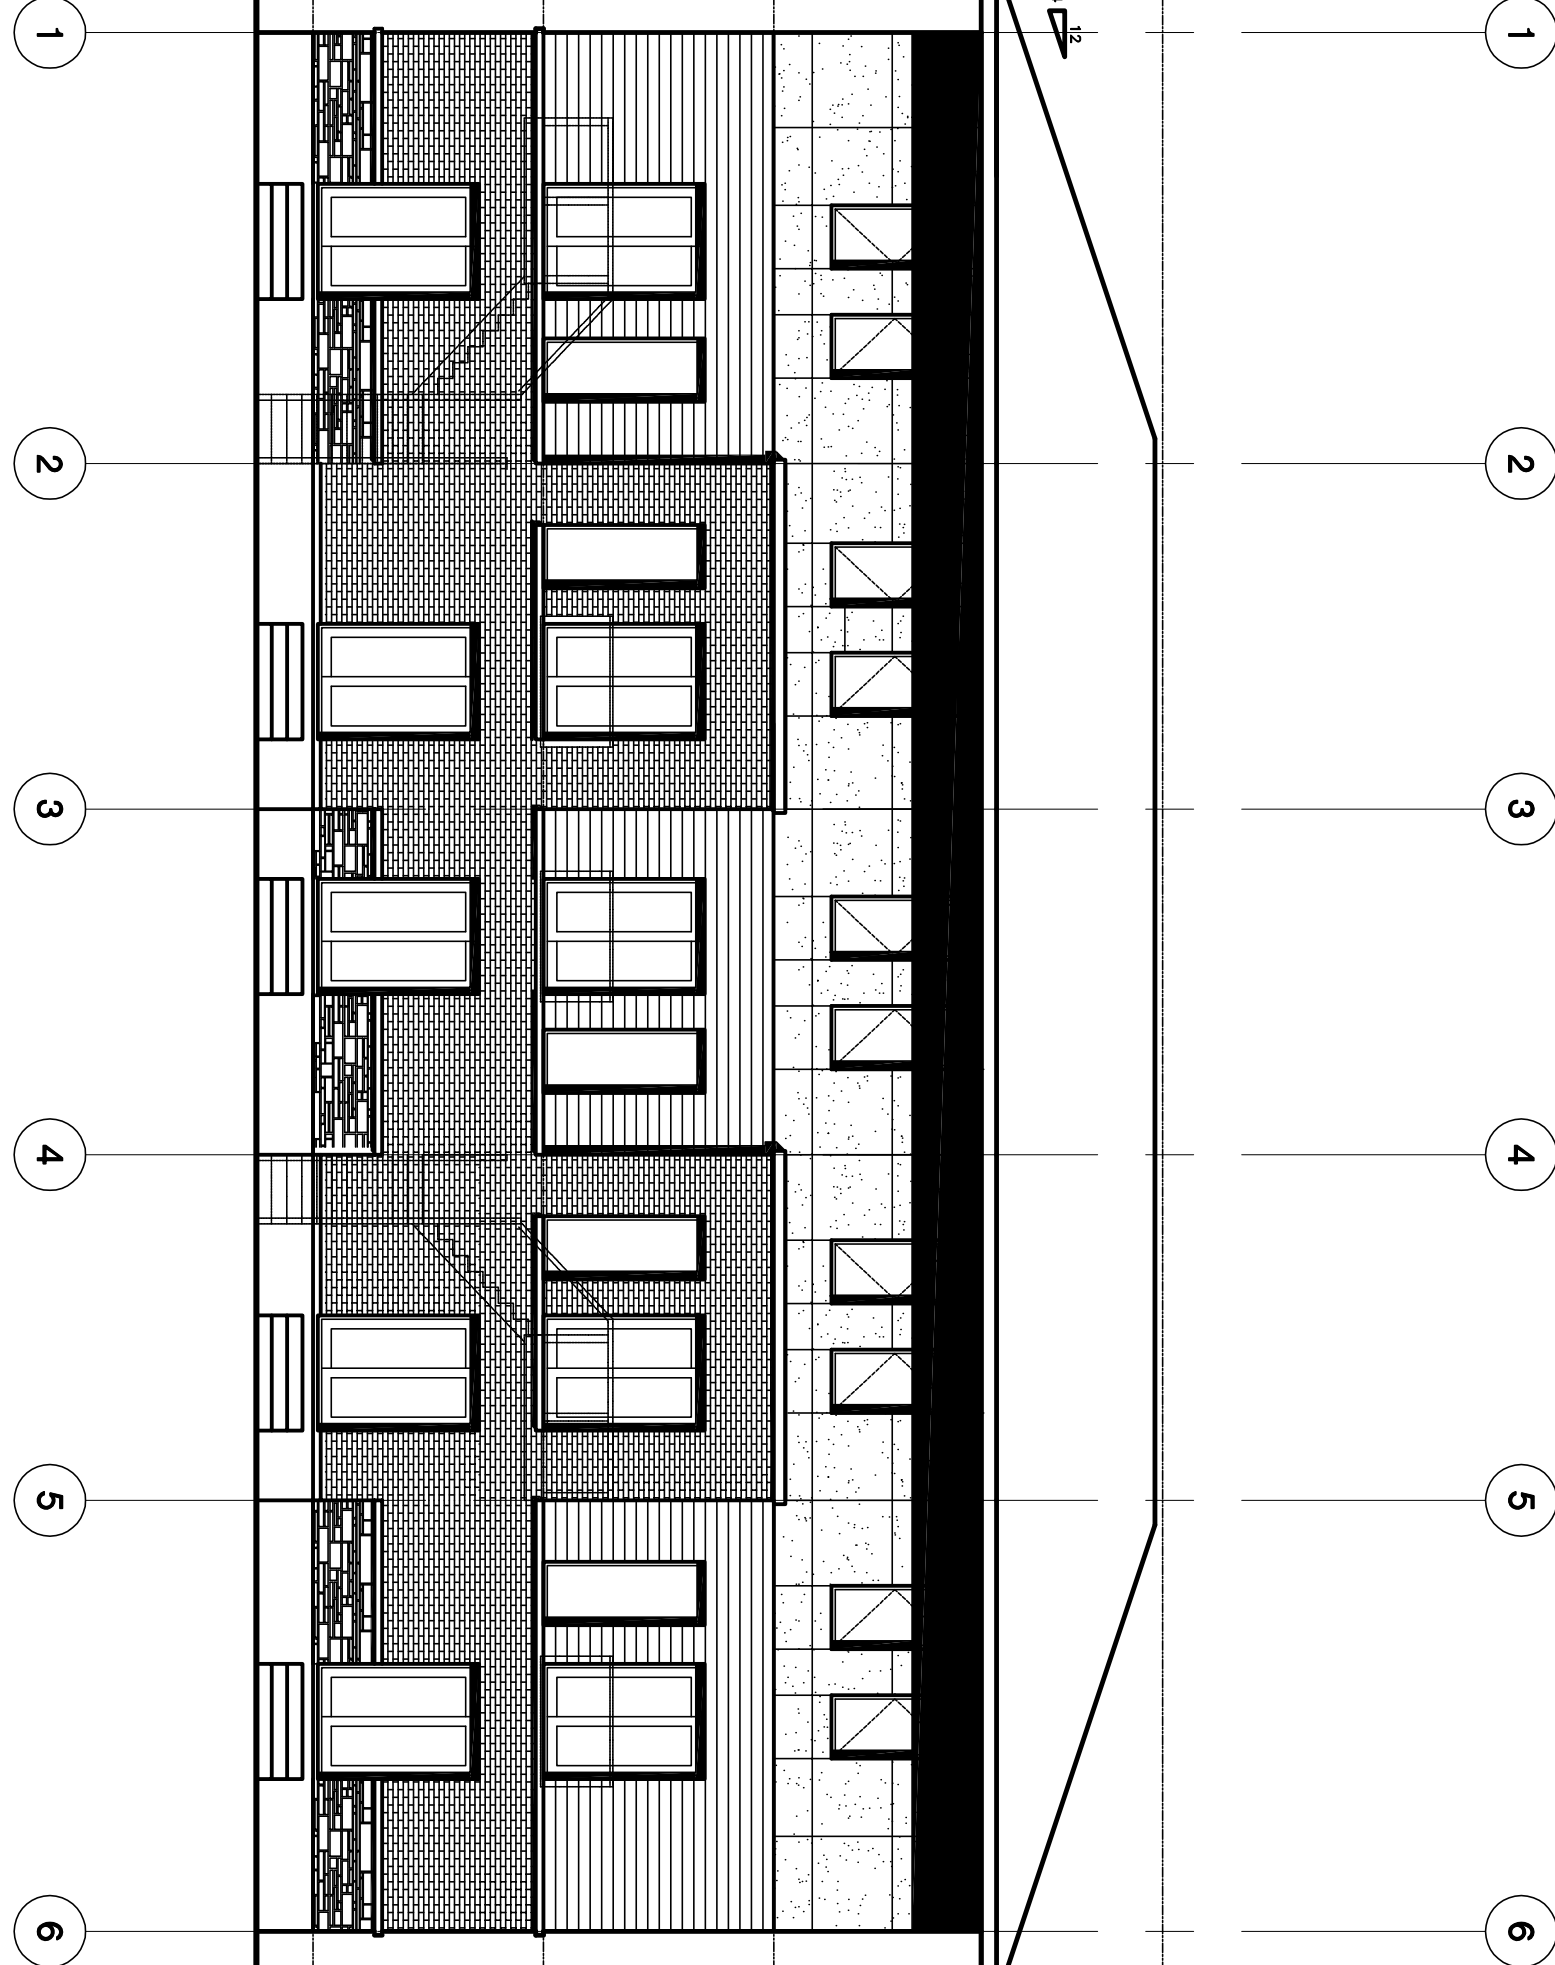

2 ELEVATIONS BLOCK "B"

A13 SCALE: 1:100

NOT TO BE USED
FOR CONSTRUCTION

ELEVATIONS
BLOCK "B"

dwg. title

date SEPT 2007

scale AS NOTED

dwgn. by RL

dwg. file A1.1_SITE


job no. 06-71

Proposed:
Waterstone Townhouses

Dawson Drive
Collingwood, Ontario


1. ISSUED FOR PERMIT	JAN 18 2021
Rev. Issue	Date

This drawing must not be copied, reproduced, or otherwise used for any purpose other than that intended. All errors and omissions are to be reported immediately to the Architect.


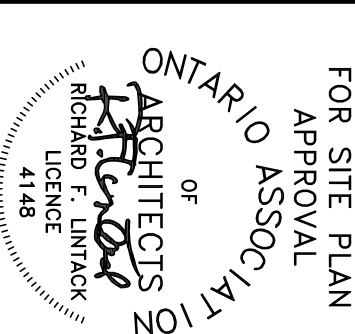


LINTACK ARCHITECTS
INCORPORATED
244 JAMES STREET SOUTH, HAMILTON, ONTARIO, L8P 3B3
T: 905.522.6165 • F: 905.522.2209 • E: information@lintack.com
www.lintack.com

NOTES ON ELEVATION:
DOOR AND WINDOW LOCATIONS, DIMENSIONS, DETAILS AND BUILDING MATERIALS MAY VARY DEPENDING ON FINAL BUILDING EXHIBIT, AND ARE SHOWN FOR INFORMATION PURPOSES ONLY.

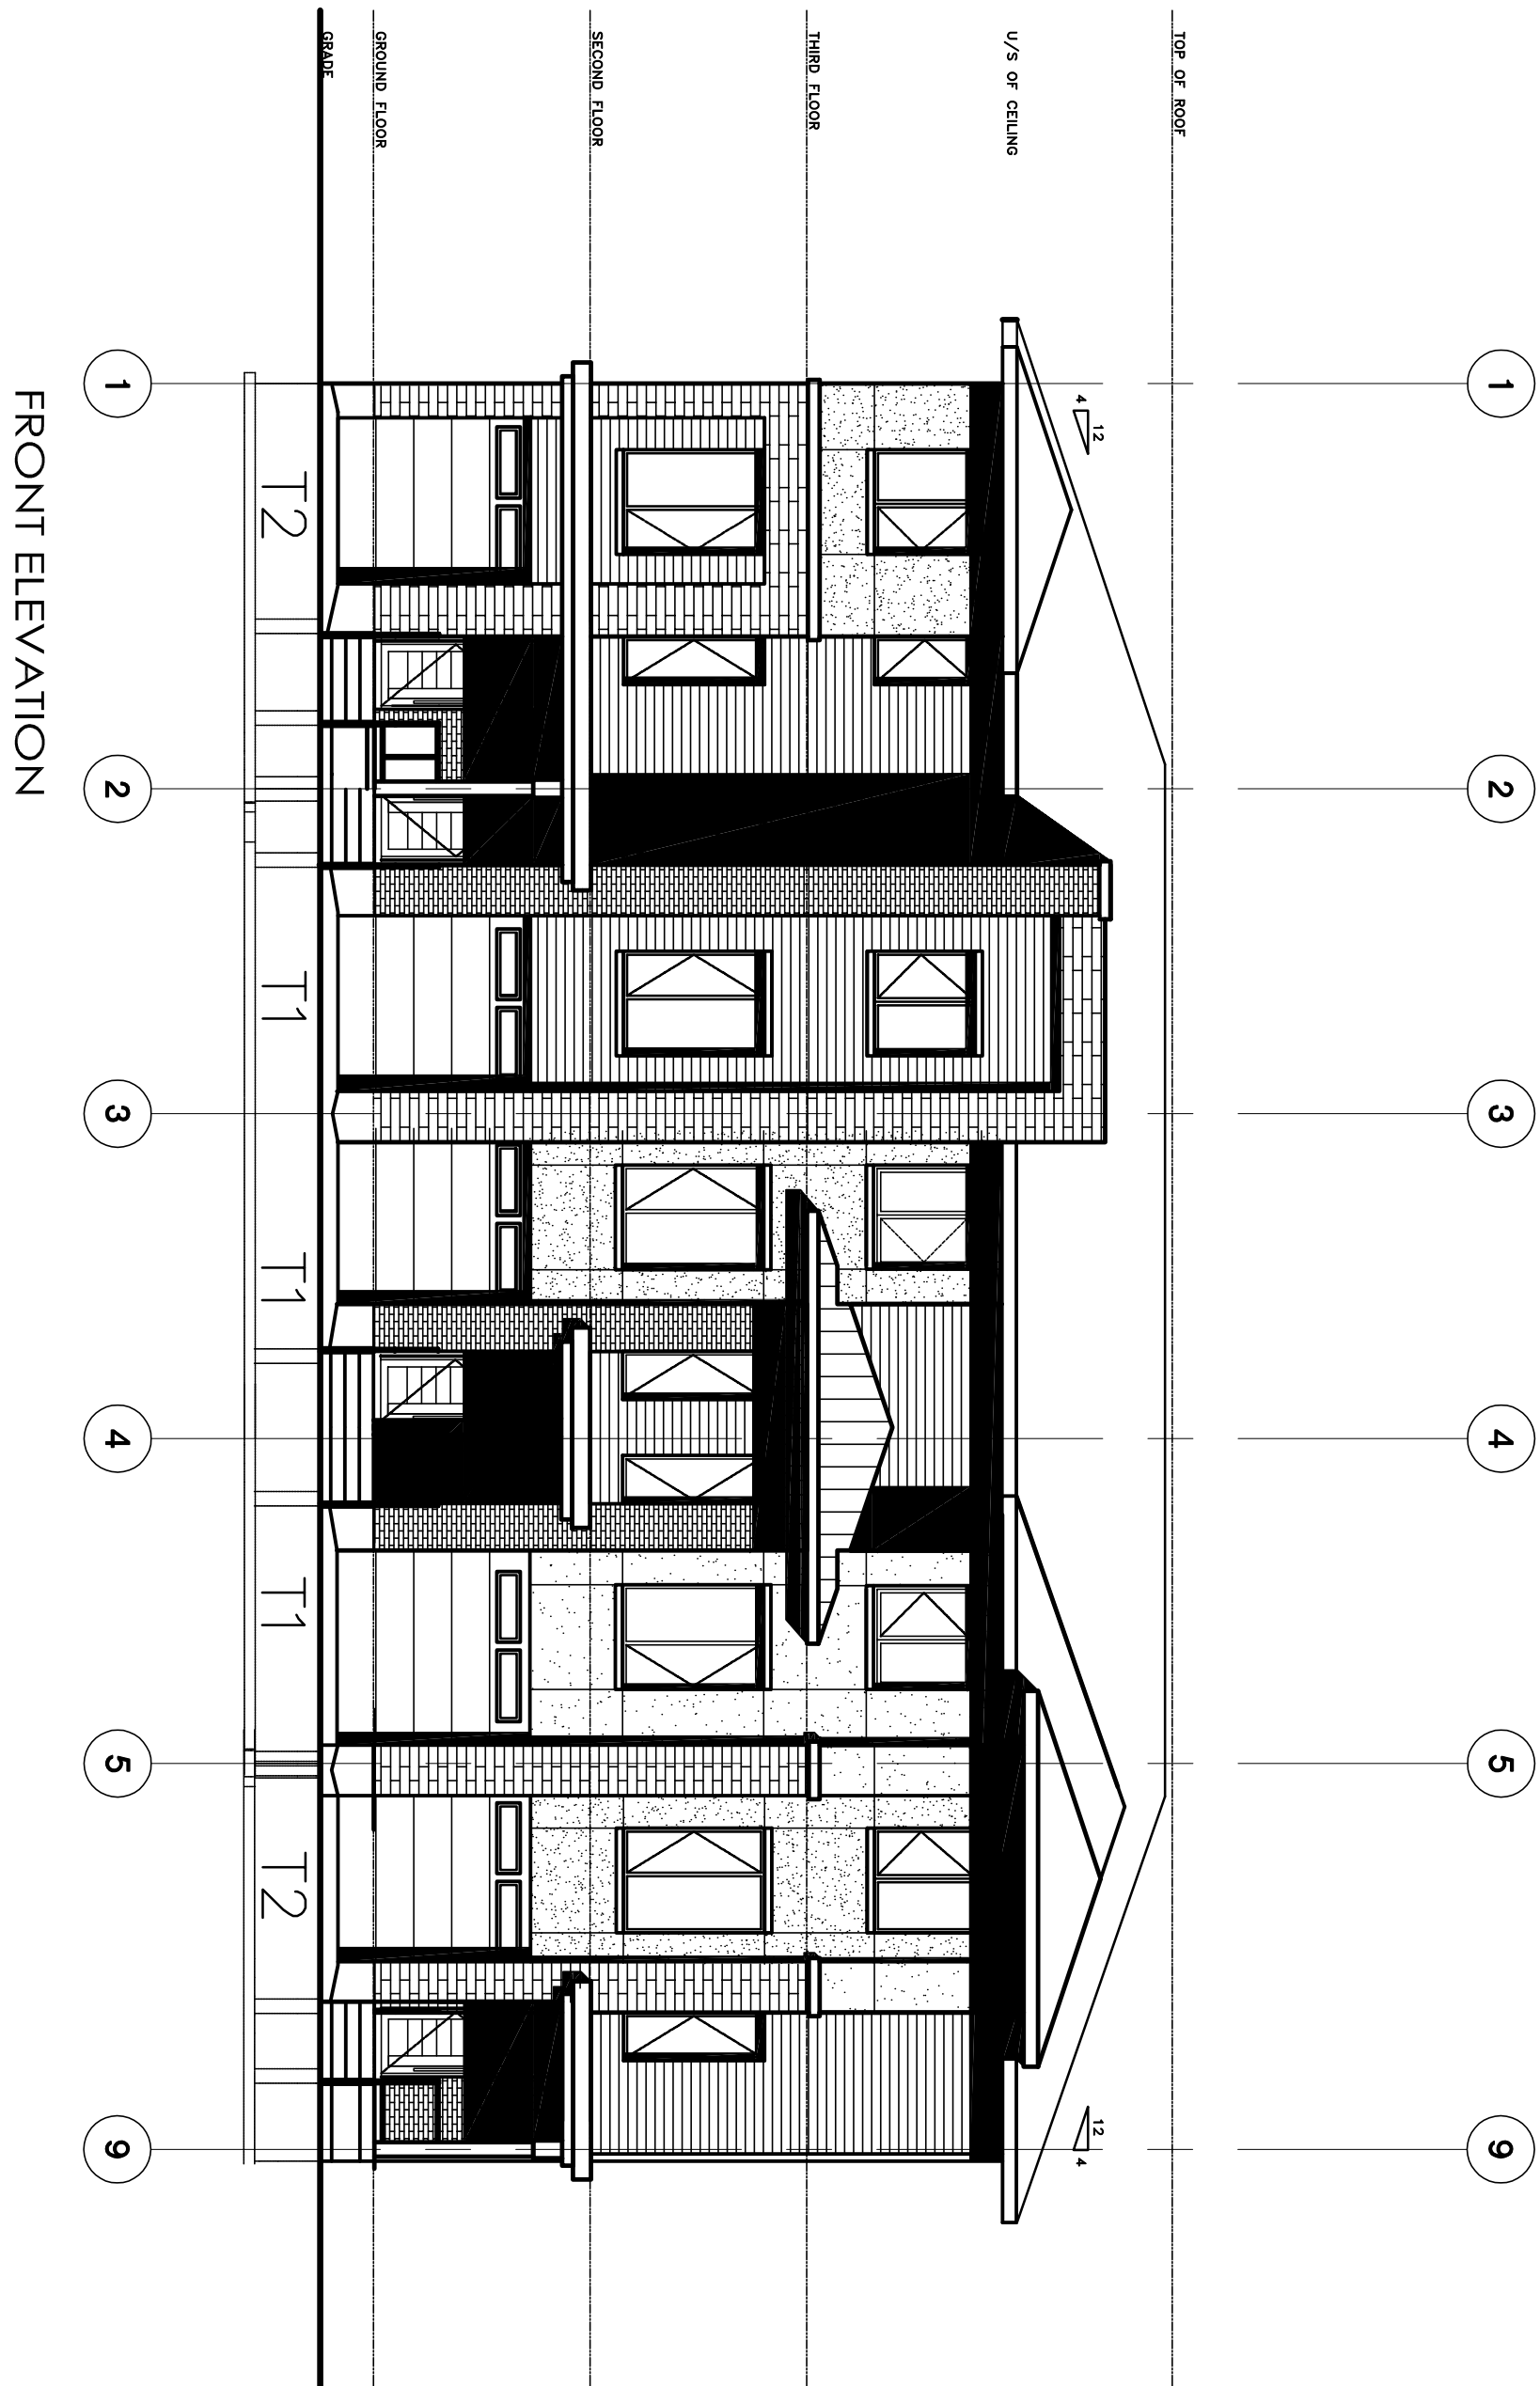

1 ELEVATIONS BLOCK "D"
A1.4 SCALE: 1:100

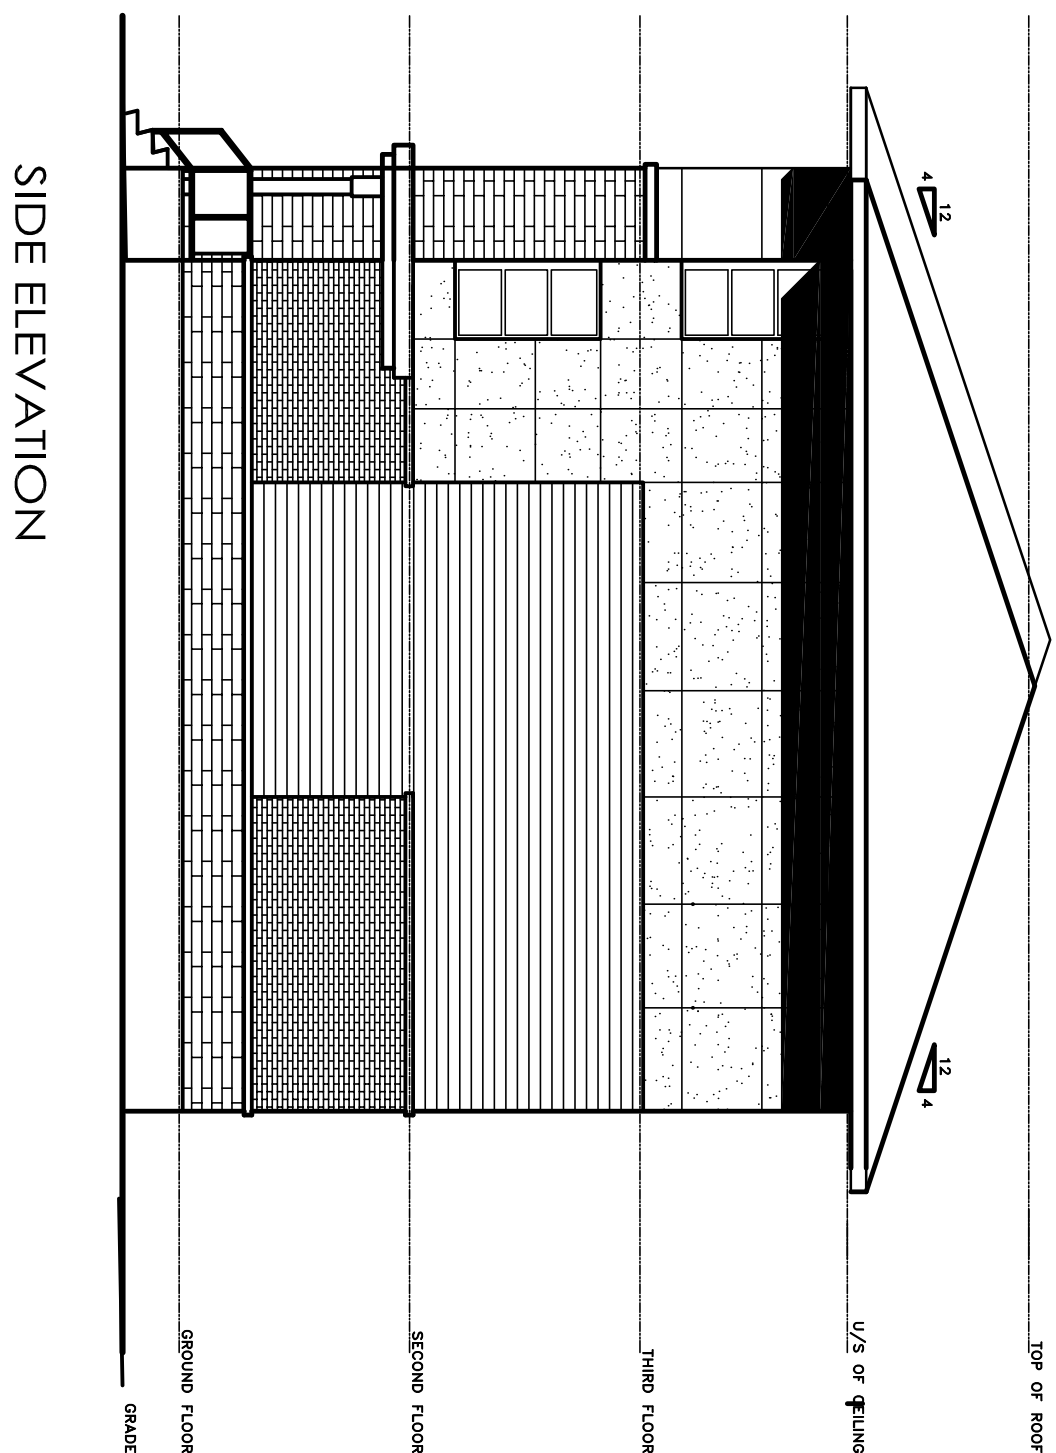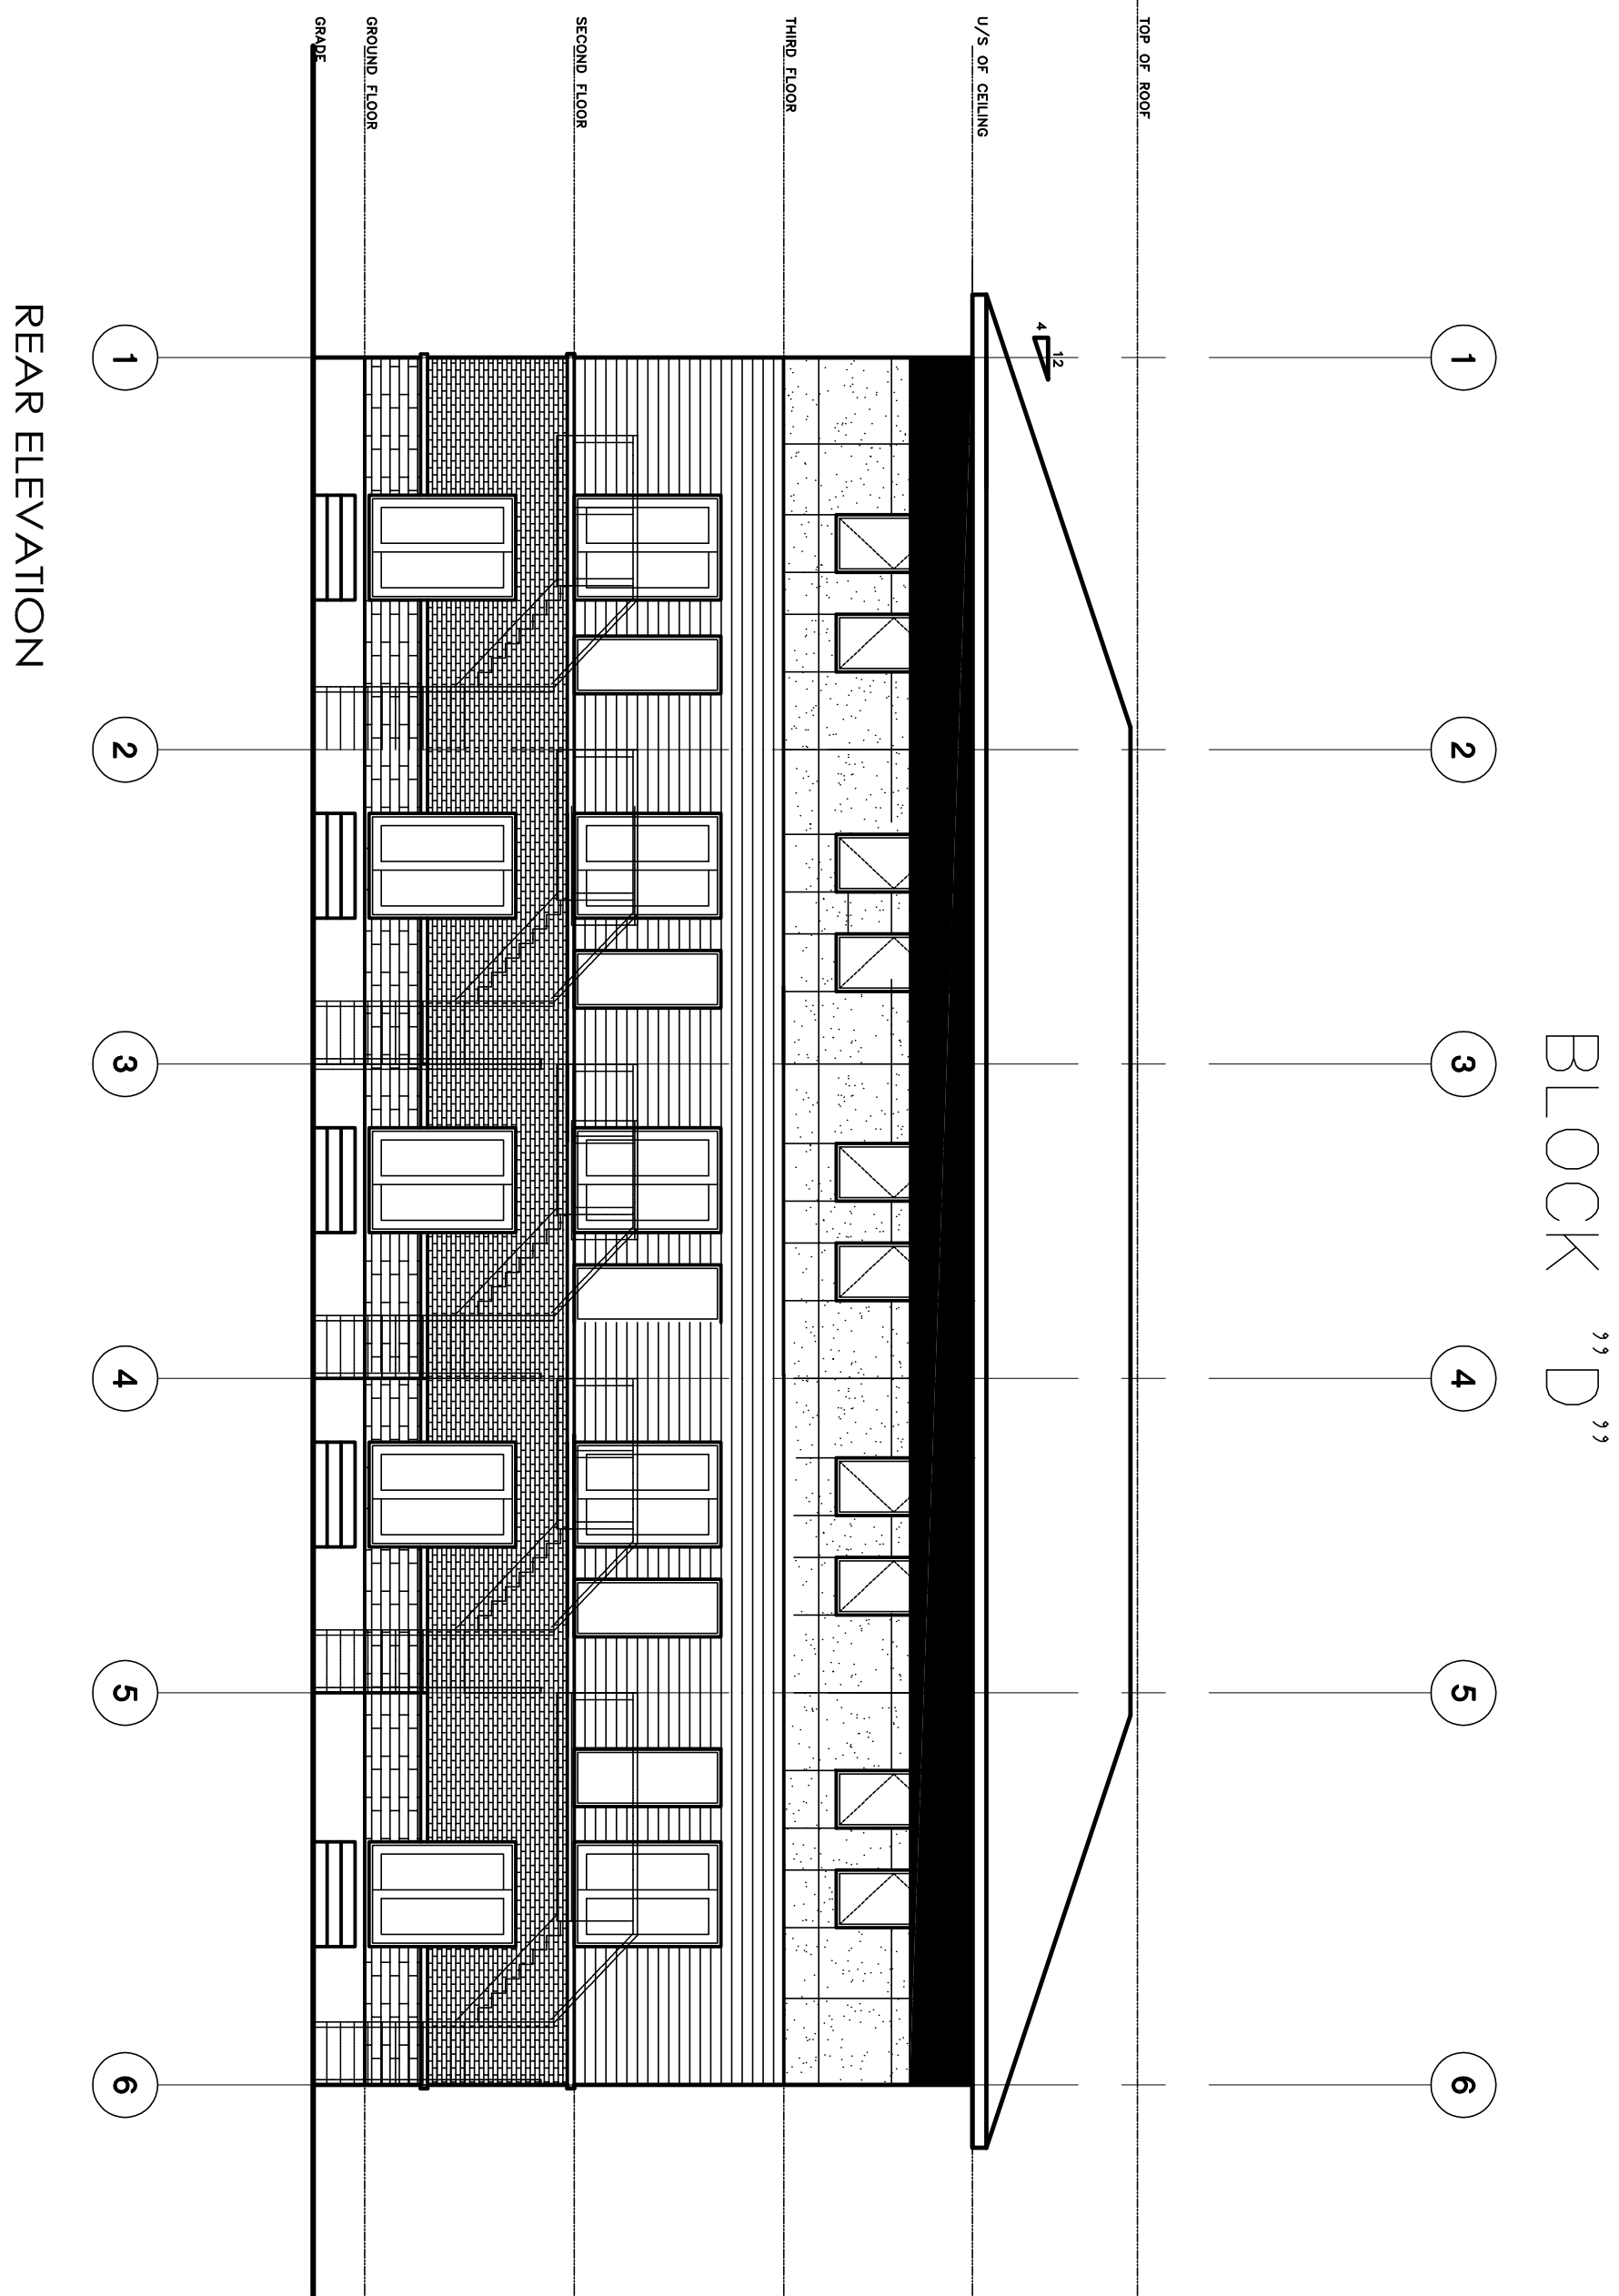

2 ELEVATIONS BLOCK "D"
A1.4 SCALE: 1:100

LINTACK ARCHITECTS
INCORPORATED
244 JAMES STREET SOUTH, HAMILTON, ONTARIO, L8P 3B3
T: 905.522.6165 • F: 905.522.2209 • E: information@lintack.com
www.lintack.com

FOR SITE PLAN
APPROVAL
ASSOCIATION
OF
ARCHITECTS
RICHARD F. LINTACK
4148

This drawing must not be copied,
reproduced, or otherwise used for
any purpose without the written
consent of the architect.
All errors and omissions are to be
reported immediately to the architect.


No.	Revisions	Date
1.	ISSUED FOR PERMITS	JAN. 18 2021
No.	Issue	Date

Proposed:
Waterstone Townhouses
Dawson Drive
Collingwood, Ontario


job no.	06-71
dwg. file	A1.1_SITE
dwgn. by	RL
scale	AS NOTED
date	SEPT 2007
dwg. title	ELEVATIONS BLOCK "D"
dwg.	A1.4

NOT TO BE USED
FOR CONSTRUCTION

NOTES ON ELEVATION:
DOOR AND WINDOW LOCATIONS, DIMENSIONS, DETAILS AND BUILDING MATERIALS MAY VARY DEPENDING ON FINAL BUILDING EXHIBIT, AND ARE SHOWN FOR INFORMATION PURPOSES ONLY.

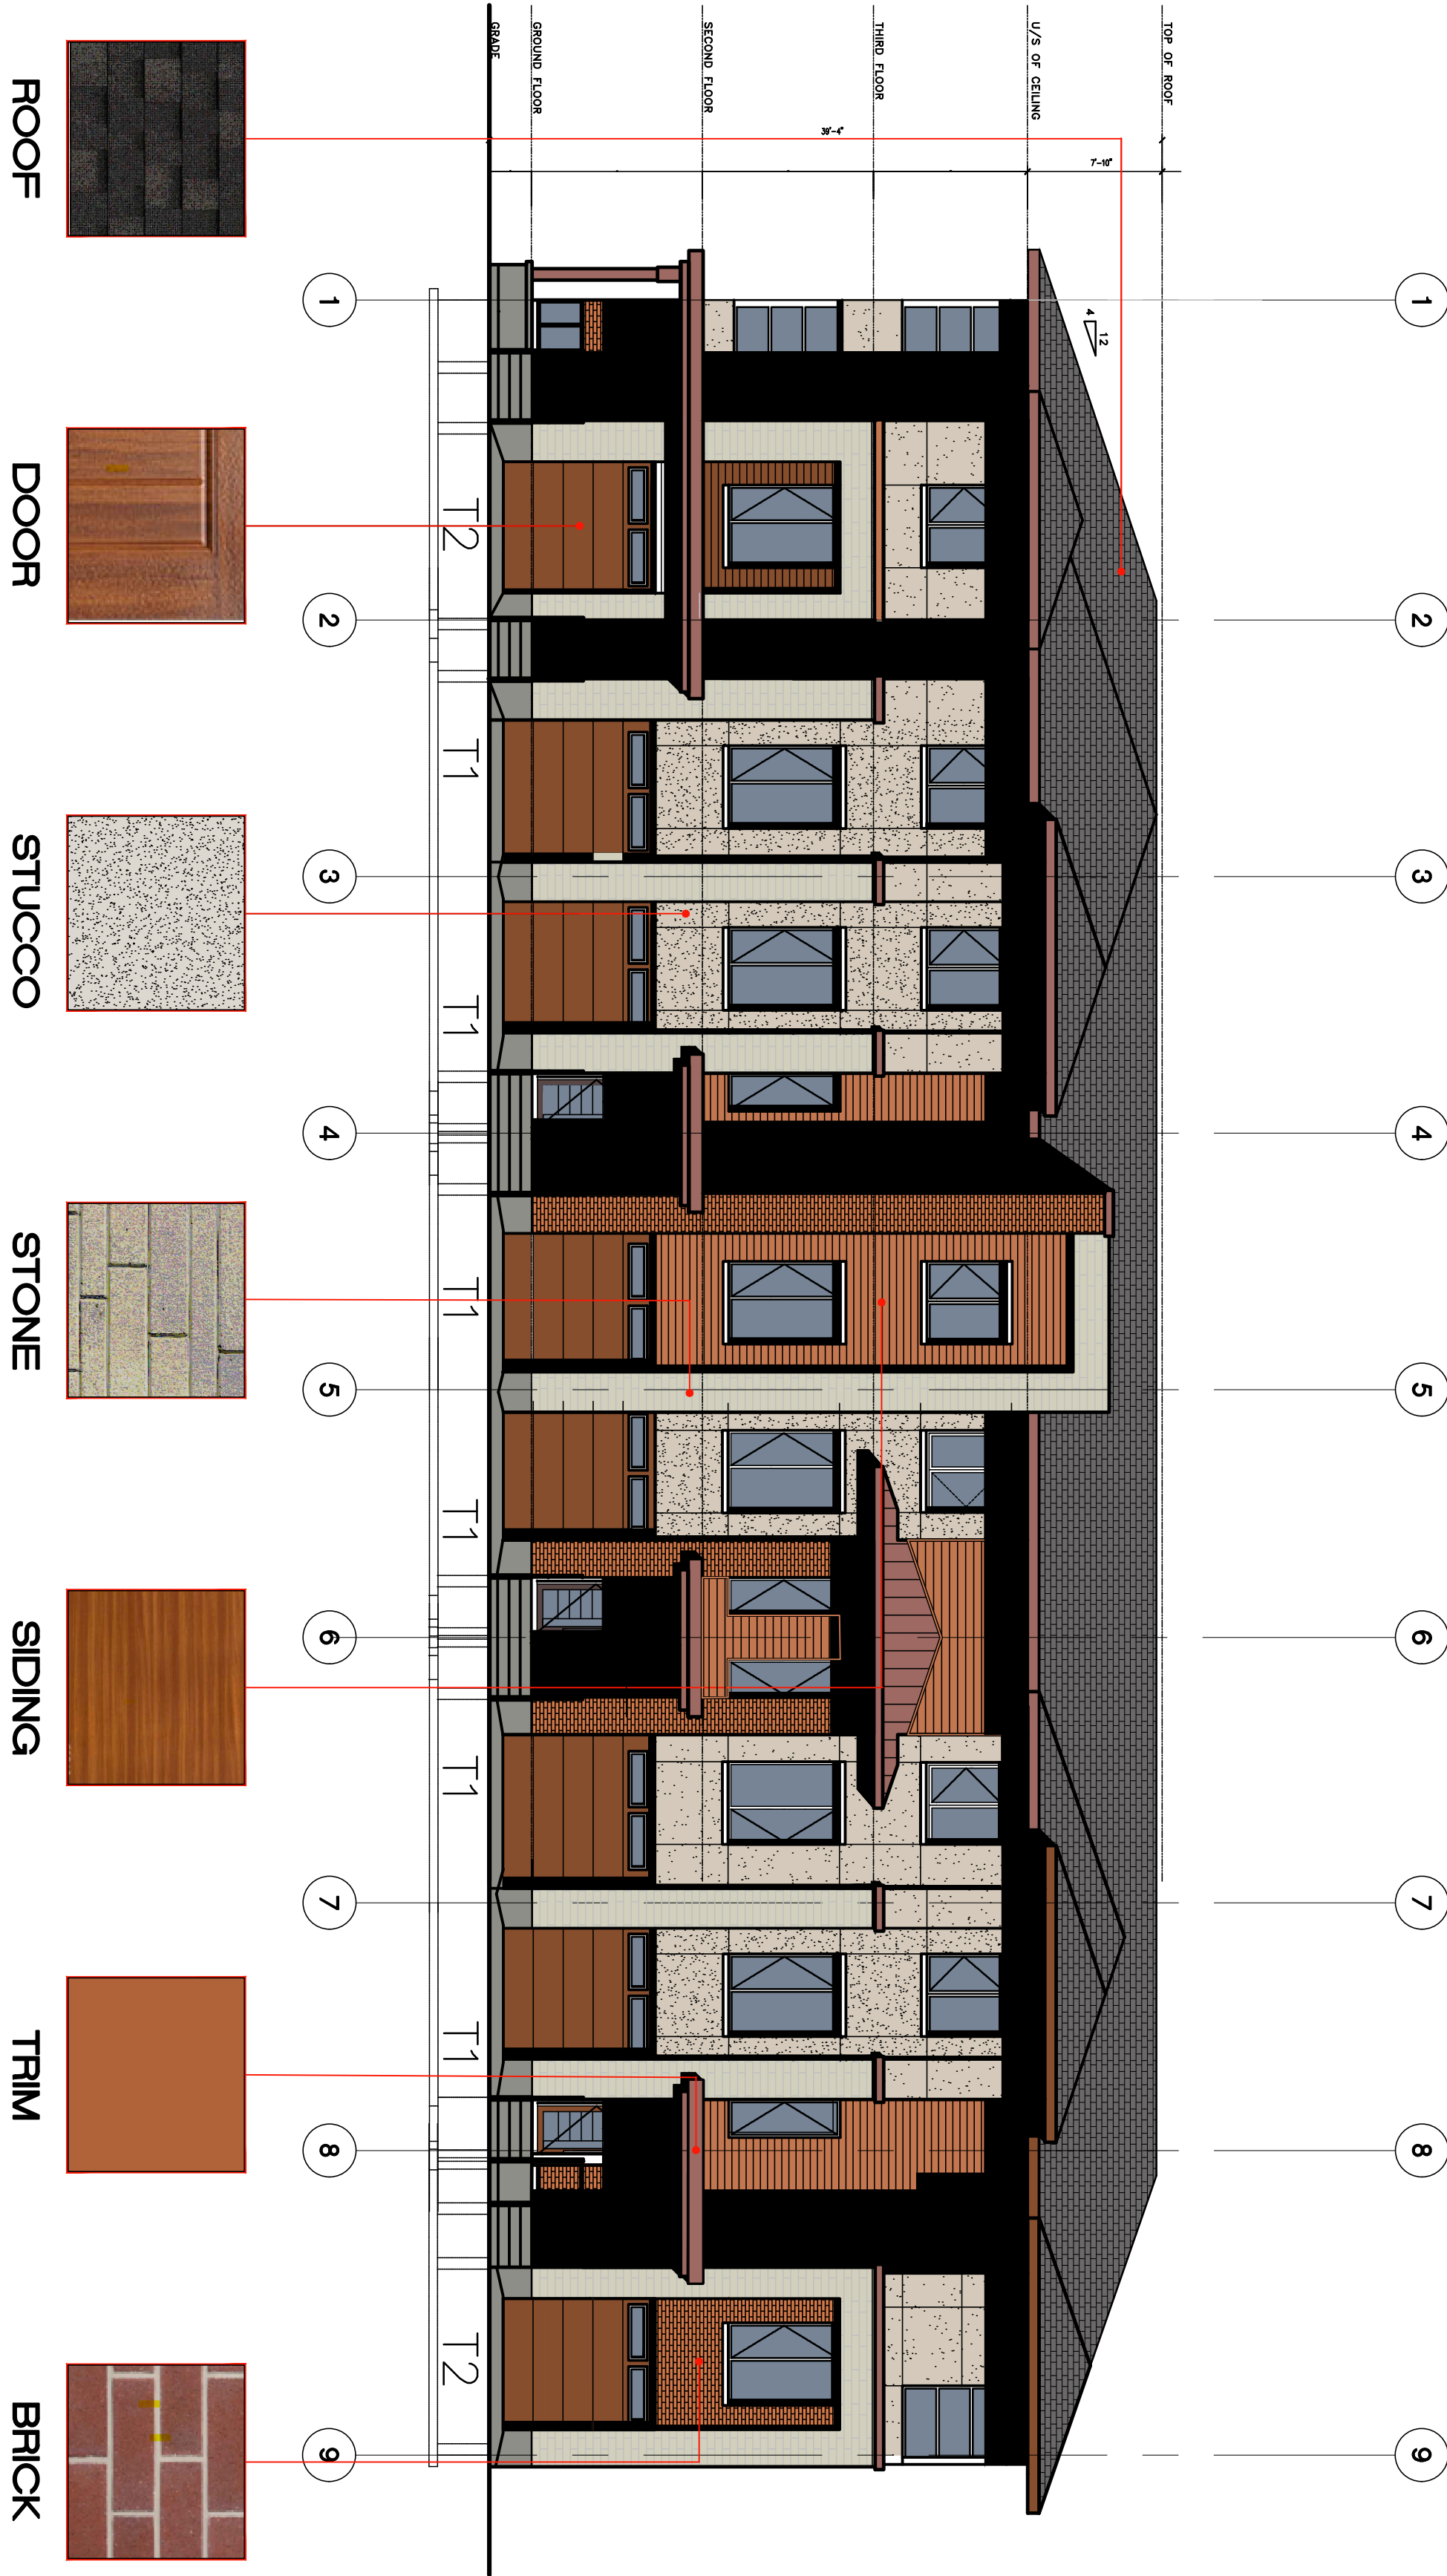


1 FRONT ELEVATION BLOCK "F"
A1.5 SCALE: 1:100

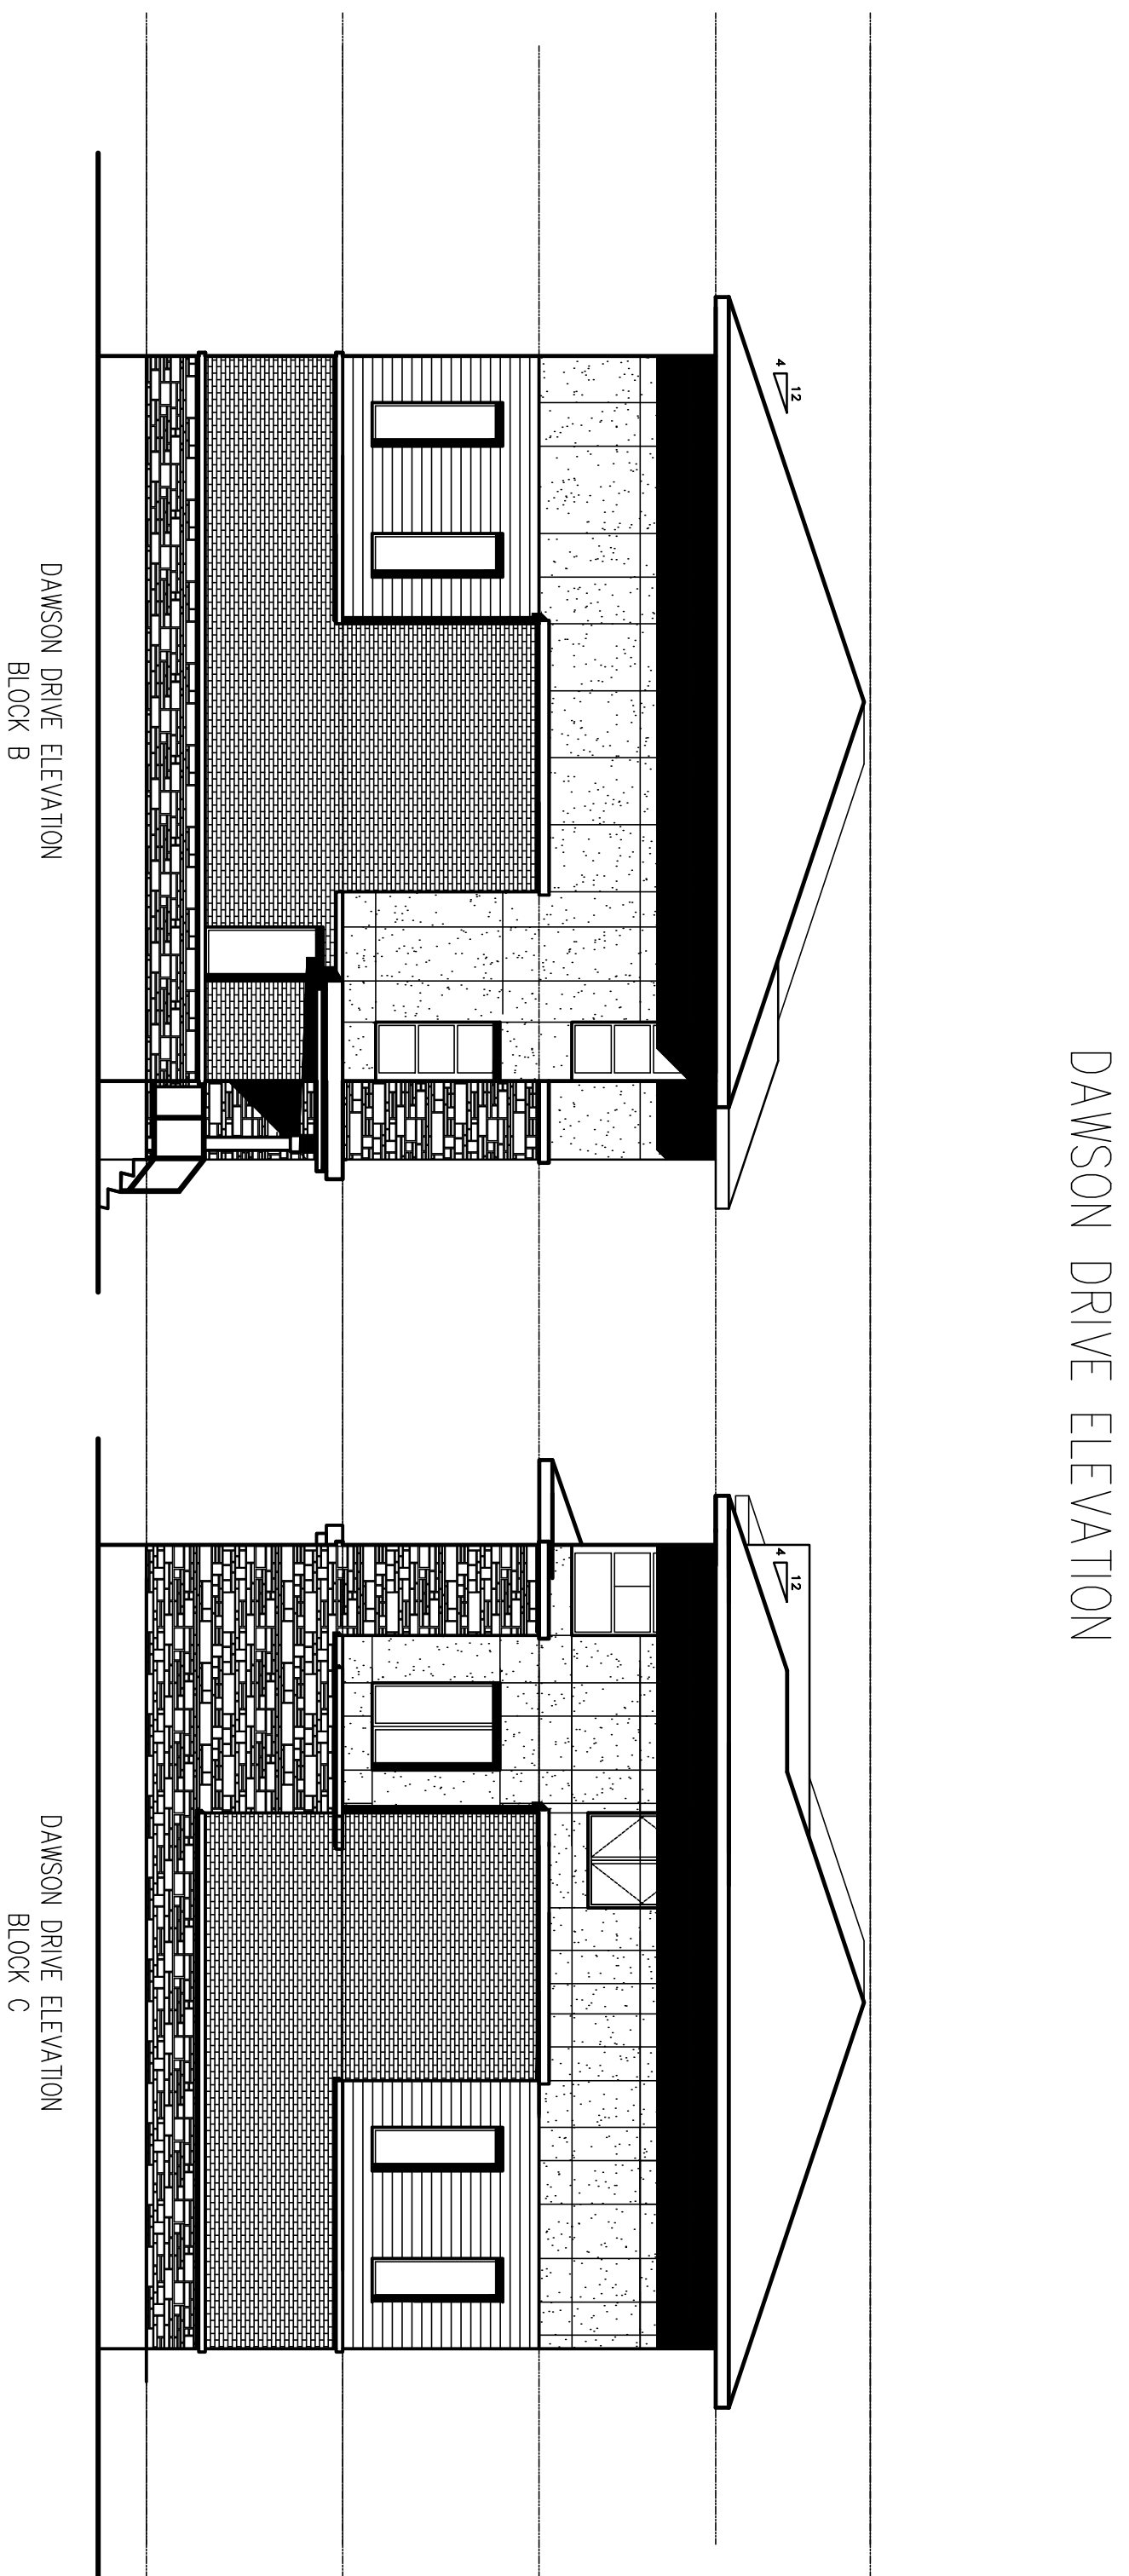

2 DAWSON DRIVE END ELEVATIONS
A1.5 SCALE: 1:100

LINTACK ARCHITECTS
INCORPORATED
244 JAMES STREET SOUTH, HAMILTON, ONTARIO, L8P 3B3
T: 905.522.6165 • F: 905.522.2209 • E: information@lintack.com
www.lintack.com

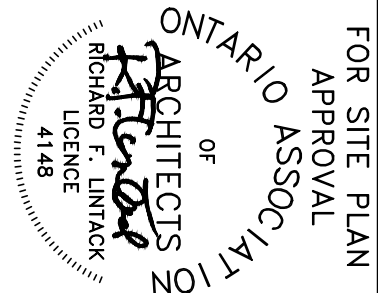

This drawing must not be scaled.
Dimensions are given in metric and imperial units.
All errors and omissions are to be reported immediately to the Architect.

Rev. Description Date

1.	ISSUED FOR PERMIT	JAN. 18 2021
Rev.	Revised	Date

Proposed:
Waterstone Townhouses
Dawson Drive
Collingwood, Ontario

job no. 06.71

dwg. file A1.1_SITE

dwn. by RL

scale AS NOTED

date SEPT 2007


dwg. title

ELEVATION
BLOCK "F"


dwg. A1.5

NOT TO BE USED
FOR CONSTRUCTION


NOTES ON ELEVATION:
DOOR AND WINDOW LOCATIONS, DIMENSIONS, DETAILS AND BUILDING MATERIALS MAY VARY DEPENDING ON FINAL BUILDING EXHIBIT, AND ARE SHOWN FOR INFORMATION PURPOSES ONLY.

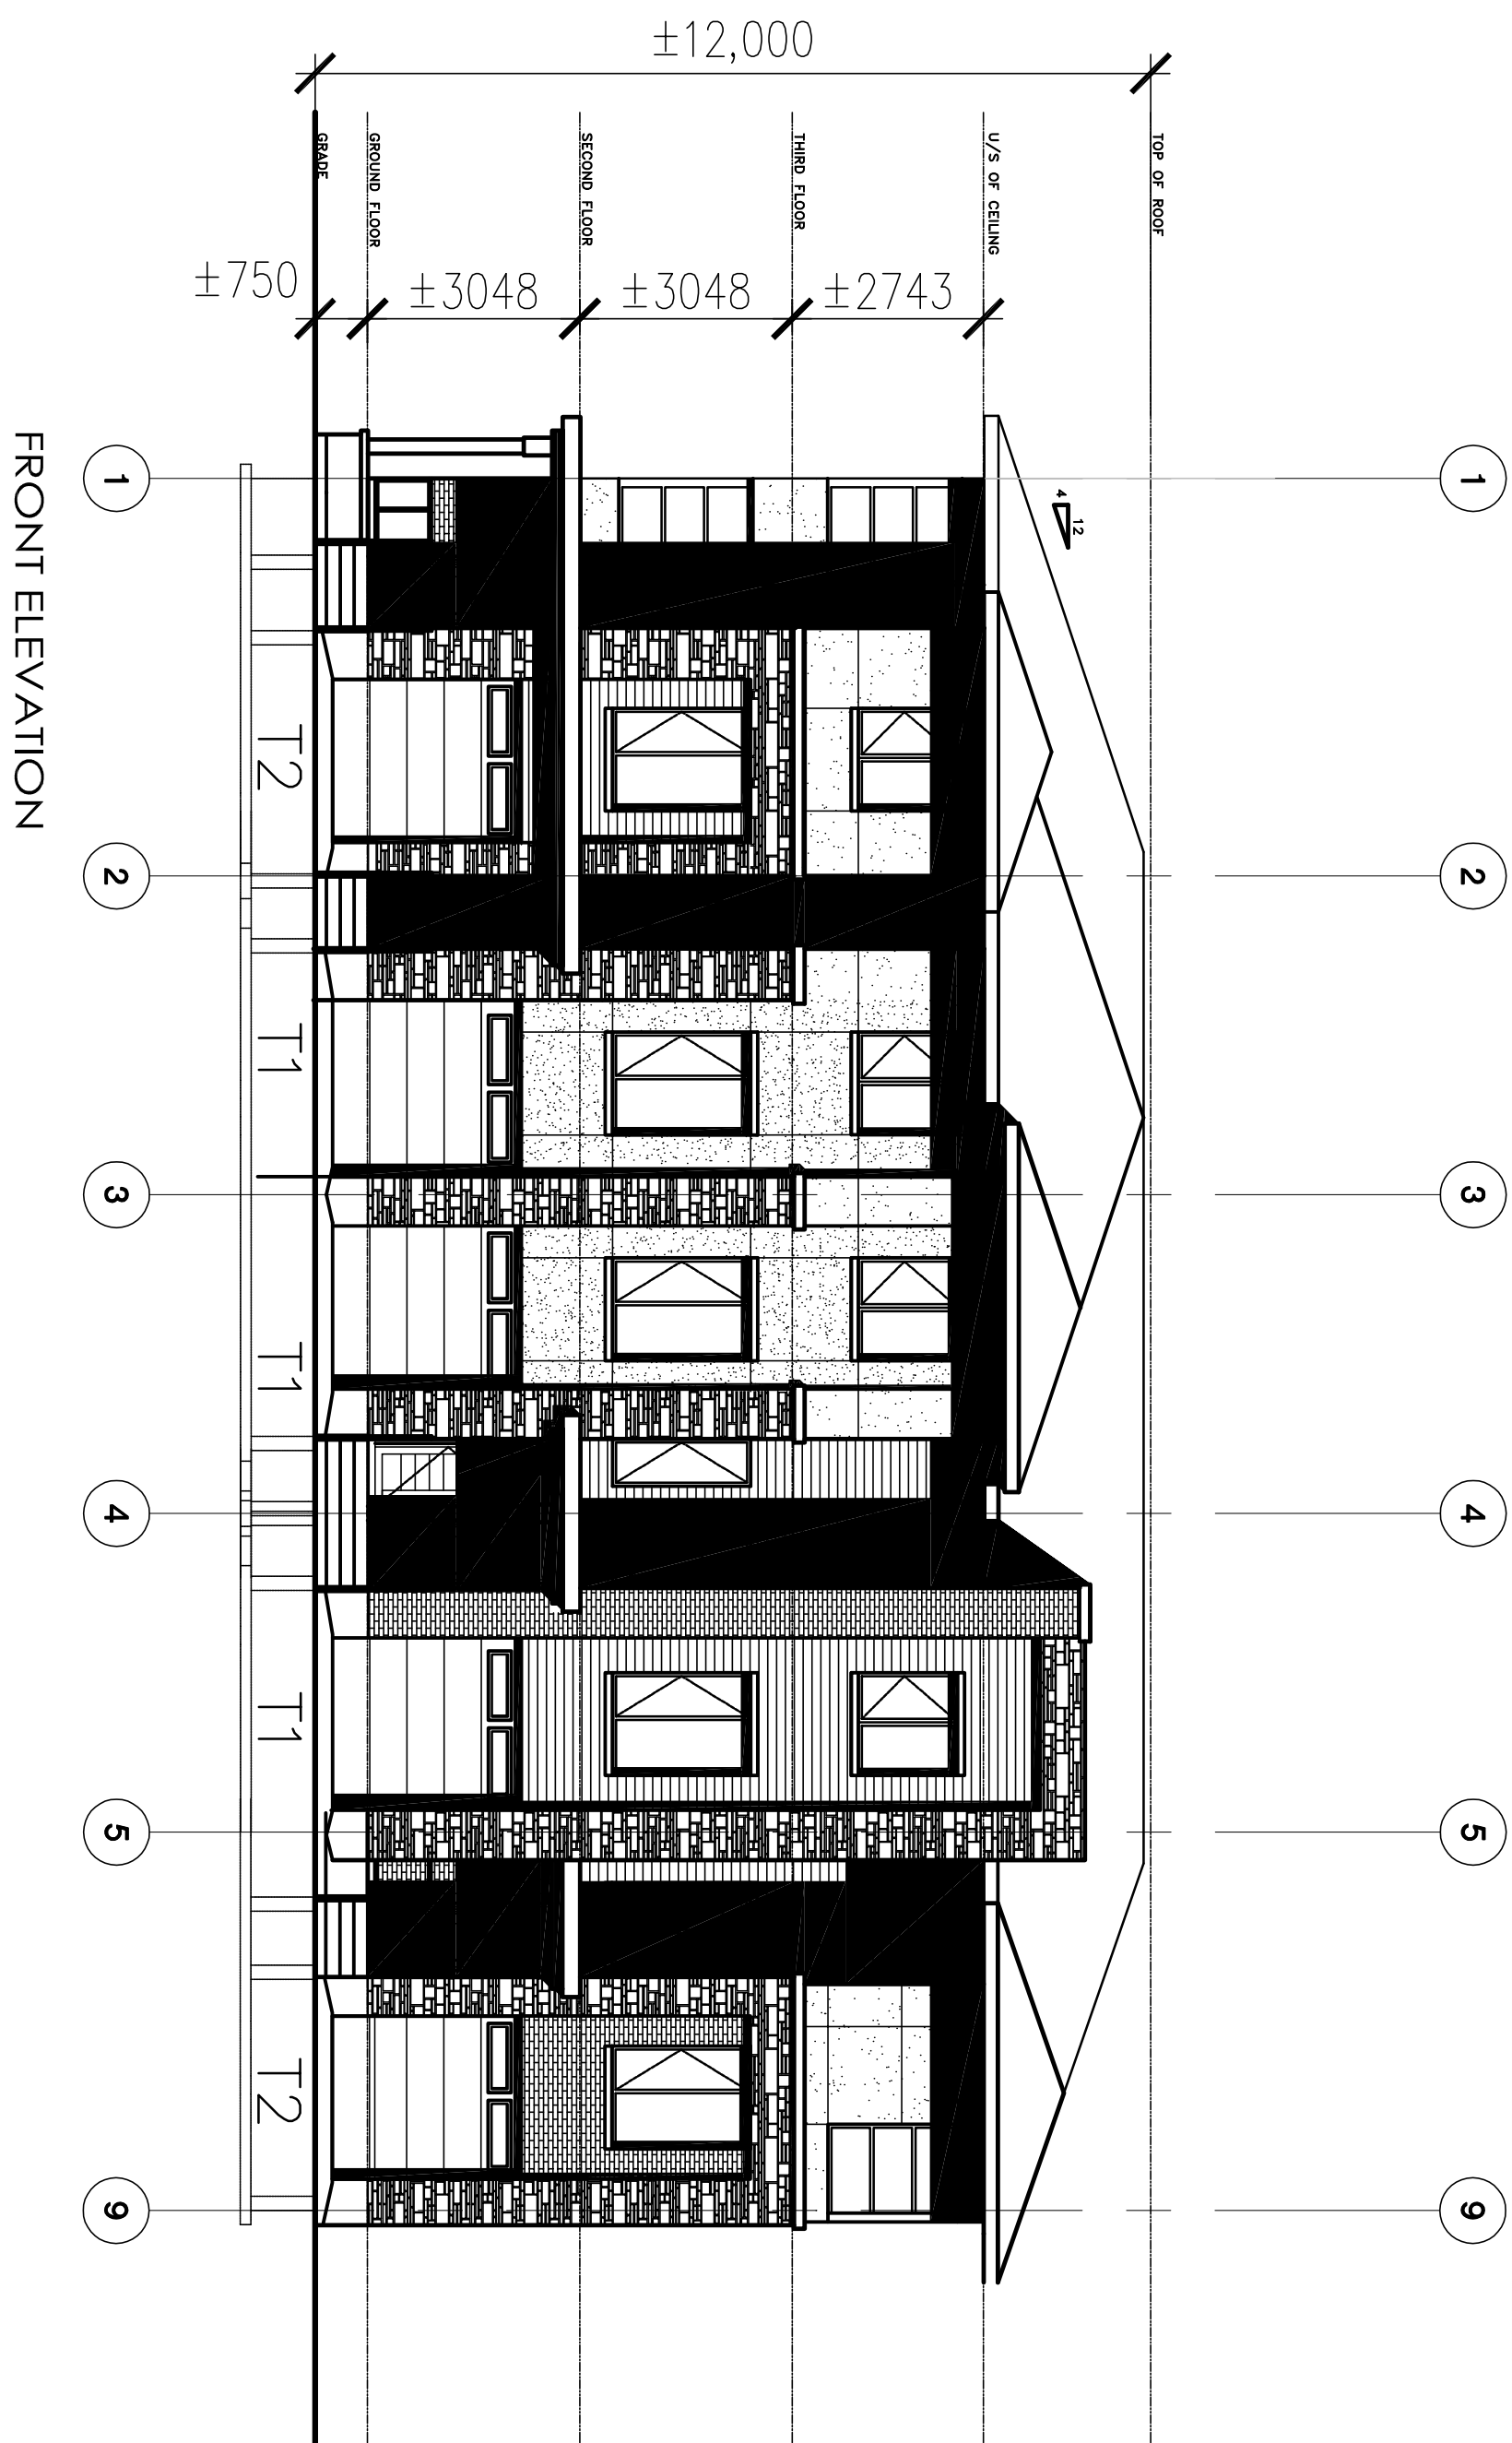

1 ELEVATIONS BLOCK "J"
SCALE: 1:100

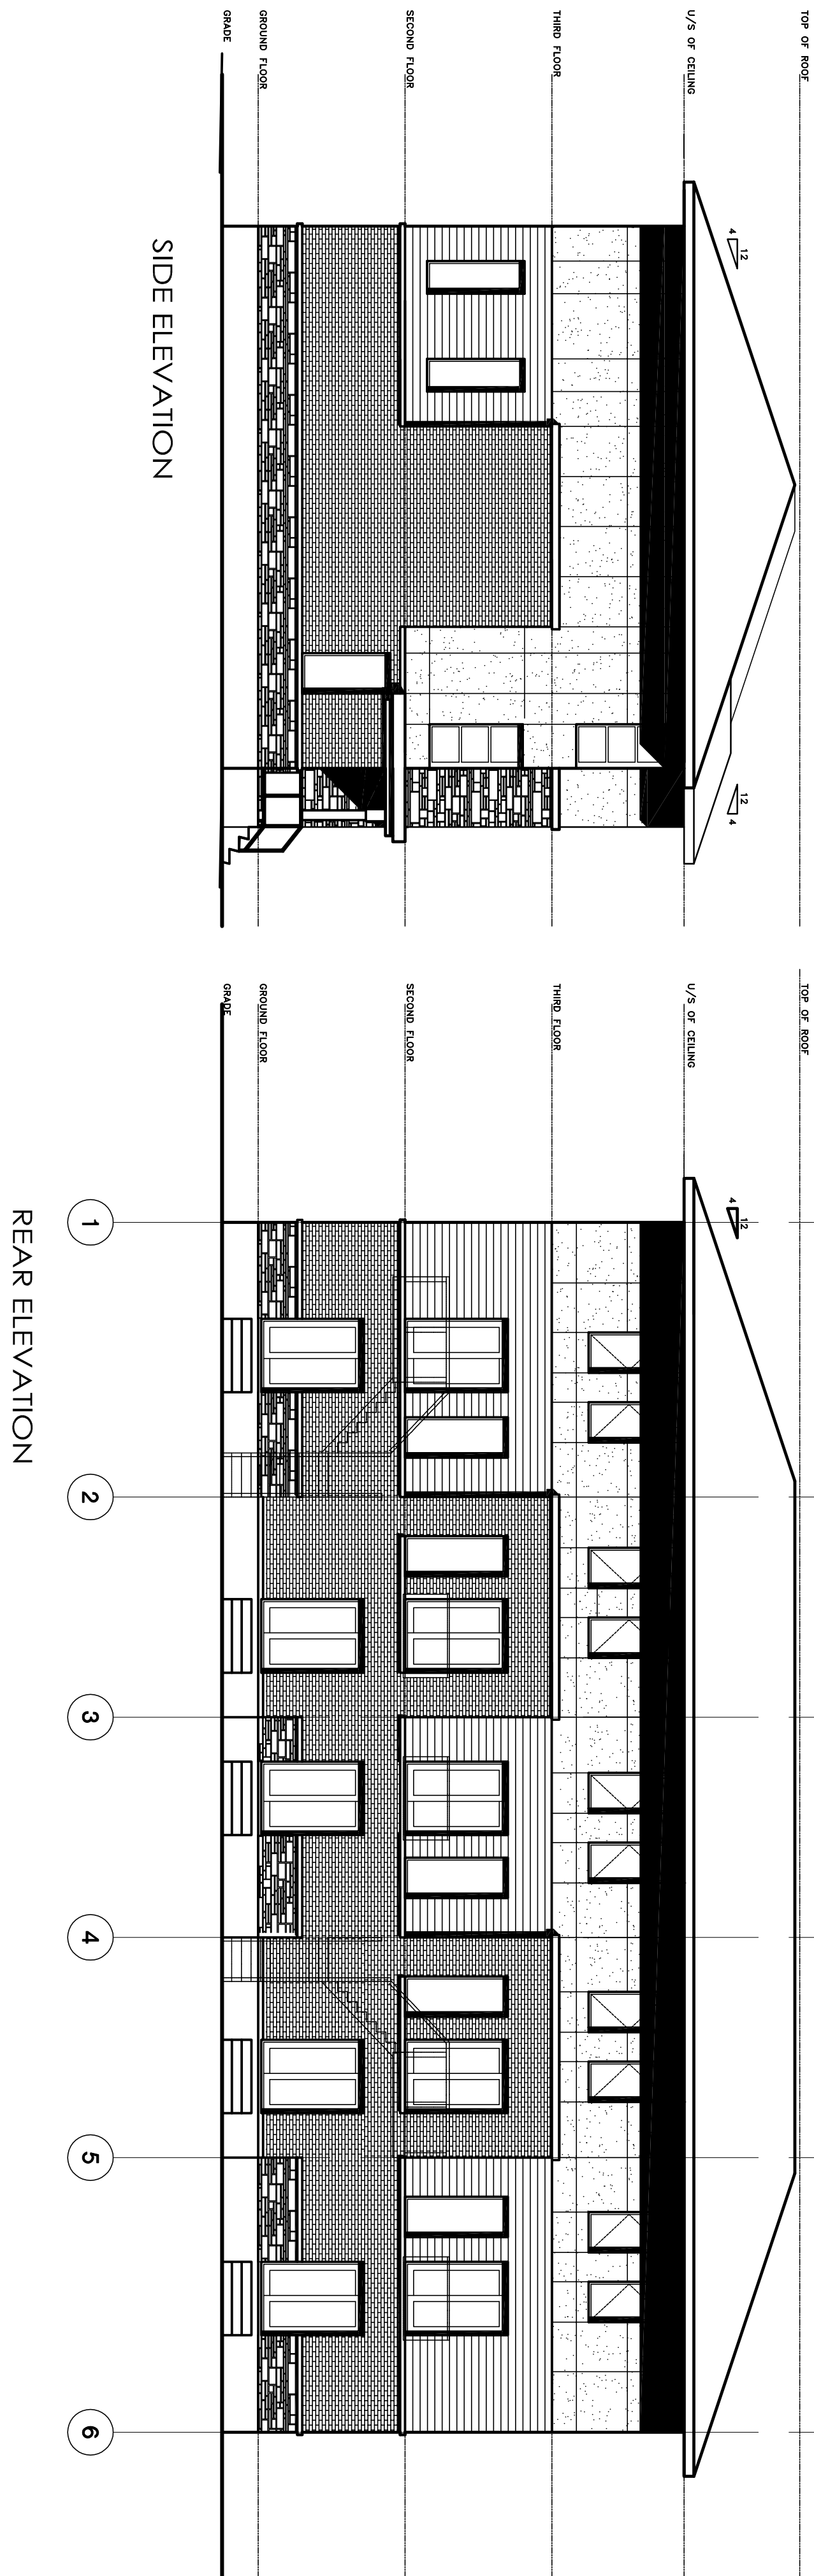

SIDE ELEVATION

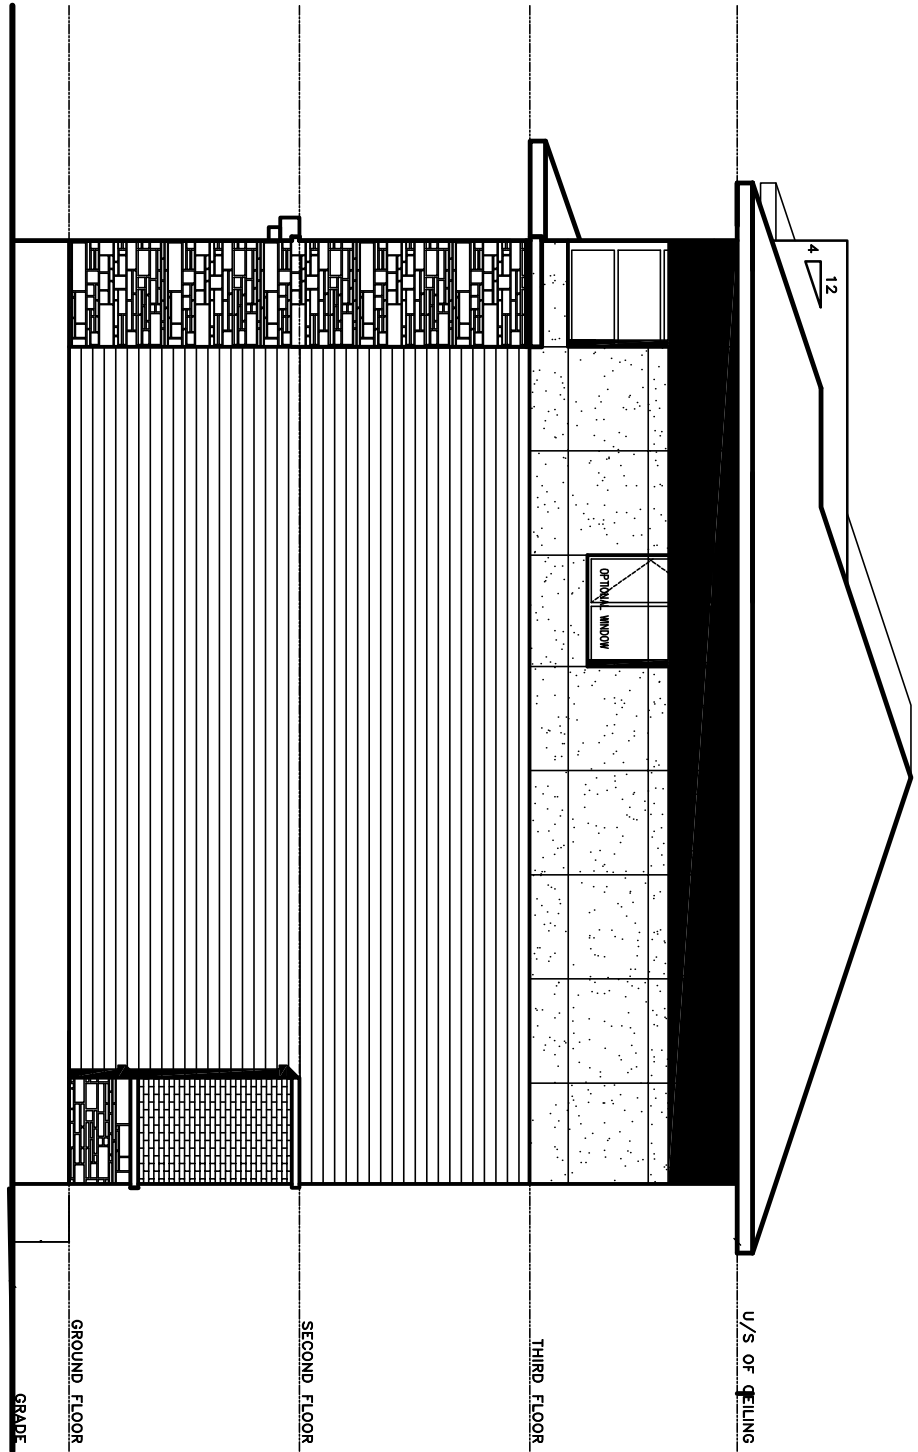

2 ELEVATIONS BLOCK "J"
SCALE: 1:100

LINTACK ARCHITECTS INCORPORATED

244 JAMES STREET SOUTH, HAMILTON, ONTARIO, L8P 3B3
T: 905.522.6165 • F: 905.522.2209 • E: information@lintack.com
www.lintack.com



This drawing must not be copied, reproduced, or otherwise used for any purpose other than that intended by the architect. All errors and omissions are to be reported immediately to the architect.

Rev. / Revisions: _____ Date: _____

1.	ISSUED FOR PERMITS	JAN 18 2021
Rev.	Issue	Date

Proposed:
Waterstone Townhouses

Dawson Drive
Collingwood, Ontario

job no.

06-71

dwg. file

A1.1_SITE

dwgn. by

RL

scale

AS NOTED

date

SEPT 2007

dwg. title

ELEVATIONS
BLOCK "J"

dwg. A1.6

NOT TO BE USED
FOR CONSTRUCTION