


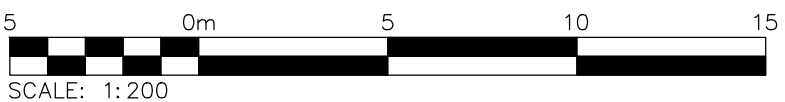

SITE PLAN – PHOTOMETRIC
SCALE: 1:200



LUMINAIRE SCHEDULE						
SYMBOL	LABEL	MANUFACTURER	CATALOG NUMBER	LIGHT LOSS FACTOR	MOUNTING HEIGHT	WATTAGE
□ □ >	A	CREE	BXSPR-HO-2ME-60W-40K-UL-W	0.9	MOUNTED ON 15' STEEL POLE ON 3' CONCRETE BASE	62W
□	B	CREE	XSPWA-3FC-U-RE5TL-2014-0018	0.9	WALL MOUNTED 15' FROM GROUND LEVEL	43W

THE FOLLOWING NOTATIONS APPLY TO ALL LUMINAIRES IN SCHEDULE, UNLESS OTHERWISE NOTED:
1. ELECTRICAL CONTRACTOR IS RESPONSIBLE TO PROVIDE PHOTOCELLS AS REQUIRED. COORDINATE EXACT LOCATION AND REQUIREMENTS WITH LIGHT MANUFACTURER.

STATISTICS SCHEDULE					
DESCRIPTION	SYMBOL	AVG	MAX	MIN	AVG/MIN
PARKING	X	1.3 fc	3.0 fc	0.3 fc	4.5:1

ELECTRICAL DRAWING LIST	
E100	SITE PLAN – PHOTOMETRIC
E101	LIGHTING DETAILS

ELECTRICAL LEGEND	
□ □ >	WALL MOUNTED LIGHT FIXTURE
□	POLE MOUNTED LIGHT FIXTURE
- - -	PROPERTY LINE
□ □ >	PAD MOUNTED TRANSFORMER, ARROW INDICATES OPERATING SIDE (DIRECTION OF APPROACH)
□ □	PAD MOUNTED PRIMARY METERING UNIT
MH	MOUNTING HEIGHT

1. THIS DRAWING IS THE EXCLUSIVE PROPERTY OF C.F. CROZIER & ASSOCIATES INC. AND THE REPRODUCTION OF ANY PART WITHOUT PRIOR WRITTEN CONSENT OF THIS OFFICE IS STRICTLY PROHIBITED.
2. THE CONTRACTOR SHALL VERIFY ALL DIMENSIONS, LEVELS, AND DATUMS ON SITE AND REPORT ANY DISCREPANCIES OR OMISSIONS TO THIS OFFICE PRIOR TO CONSTRUCTION.
3. THIS DRAWING IS TO BE READ AND UNDERSTOOD IN CONJUNCTION WITH ALL OTHER PLANS AND DOCUMENTS APPLICABLE TO THIS PROJECT.
4. DO NOT SCALE THE DRAWINGS.
5. ALL EXISTING UNDERGROUND UTILITIES TO BE VERIFIED IN THE FIELD BY THE CONTRACTOR PRIOR TO CONSTRUCTION.

Town

No.	ISSUE	DATE: MM/DD/YYYY
0	ISSUED FOR 1st SUBMISSION	07/31/2020

PRELIMINARY
NOT TO BE USED FOR CONSTRUCTION

Project
31 HURON STREET MID-RISER DEVELOPMENT
TOWN OF COLLINGWOOD
Drawing
SITE PLAN – PHOTOMETRIC

THE HARBOUREDGE BUILDING,
40 HURON STREET, SUITE 301,
COLLINGWOOD, ON L9Y 4R3
705 446-3510 T
705 446-3520 F
WWW.CFCROZIER.CA
INFO@CFCROZIER.CA

Drawn By J.R.B.	Design By J.R.B./N.J.M.	Project 1838-5493
Check By M.S.	Check By N.J.M.	Scale 1:200
		Drawing E100

