

Luminaire Schedule				
Qty	Description	Tag	LLF	Luminaire Watts
5	WFCM-121-U-50-12	W2	0.950	87
2	SAS-61-U-30-13	P1	0.450	23
4	SAS-61-U-30-14	P2	0.900	45.8
17	WFCM-4L-U-40-13	W1	0.950	26

Calculation Summary									
Location	Calc Type	Units	Avg	Max	Min	Avg/Min	Max/Min	Max/Avg	
01-PL-East	Illuminance	Lux	9.82	20	2	N.A.	N.A.	3.08	
01-PL-North	Illuminance	Lux	7.54	19	0	N.A.	N.A.	2.52	
01-PL-South	Illuminance	Lux	7.96	22	1	N.A.	N.A.	2.76	
01-PL-West	Illuminance	Lux	9.10	19	2	N.A.	N.A.	2.09	
01-PLV-East Vert	Illuminance	Lux	7.74	23	0	N.A.	N.A.	2.97	
01-PLV-North Vert	Illuminance	Lux	4.33	15	0	N.A.	N.A.	3.46	
01-PLV-South Vert	Illuminance	Lux	6.69	24	1	N.A.	N.A.	2.76	
01-PLV-West Vert	Illuminance	Lux	7.96	23	0	N.A.	N.A.	2.89	
03 - SW - EAST	Illuminance	Lux	12.93	133.6	6.6	1.96	N.A.	N.A.	
03 - SW - NORTH	Illuminance	Lux	9.61	16.3	3.2	3.00	N.A.	N.A.	
03 - SW - North Trail	Illuminance	Lux	4.27	9	1	4.27	N.A.	N.A.	
03 - SW - South Trail	Illuminance	Lux	5.60	10	1	5.60	N.A.	N.A.	
03 - SW - WEST	Illuminance	Lux	13.74	154.3	7.5	1.83	N.A.	N.A.	
03 - SWV - EAST	Illuminance	Lux	5.24	N.A.	N.A.	N.A.	N.A.	N.A.	
03 - SWV - NORTH	Illuminance	Lux	3.89	N.A.	N.A.	N.A.	N.A.	N.A.	
03 - SWV - North Trail	Illuminance	Lux	1.40	N.A.	N.A.	N.A.	N.A.	N.A.	
03 - SWV - South Trail	Illuminance	Lux	3.83	N.A.	N.A.	N.A.	N.A.	N.A.	
03 - SWV - WEST	Illuminance	Lux	5.55	N.A.	N.A.	N.A.	N.A.	N.A.	
07 - DA - DELIVERY AREA	Illuminance	Lux	207.35	356	30	4.15	N.A.	N.A.	
07 - DAY - Delivery Vert	Illuminance	Lux	72.67	129	13	5.59	N.A.	N.A.	
09 - TR - EAST	Illuminance	Lux	N.A.	2	0	N.A.	N.A.	N.A.	
09 - TR - NORTH	Illuminance	Lux	N.A.	2	0	N.A.	N.A.	N.A.	
09 - TR - SOUTH	Illuminance	Lux	N.A.	1	0	N.A.	N.A.	N.A.	
09 - TR - WEST	Illuminance	Lux	N.A.	2	0	N.A.	N.A.	N.A.	

1 ILLUMINANCE CALCULATION AND LUMINAIRE SUMMARY

ANSI/IES RP-8-25 RECOMMENDED PRACTICE: LIGHTING ROADWAY AND PARKING FACILITIES
TABLE 17-1. DESIGN CRITERIA FOR PARKING LOTS

APPLICATION DRIVE AISLES / PARKING AREAS
HORIZONTAL ILLUMINANCE 2 LUX @ 0.0M AVERAGE
UNIFORMITY RATIO 4:1 MAX:AVG
VERTICAL ILLUMINANCE 1 LUX @ 1.5M AVERAGE
UNIFORMITY RATIO 20:1 MAX:AVG

ANSI/IES RP-7-20 RECOMMENDED PRACTICE: INDUSTRIAL LIGHTING
TABLE A-1. RECOMMENDED ILLUMINANCE CRITERIA FOR INDUSTRIAL AREAS/TASKS

APPLICATION LOADING/UNLOADING PLATFORMS - OUTDOOR
PEDESTRIAN ACTIVITY LOW
HORIZONTAL ILLUMINANCE 200 LUX
UNIFORMITY RATIO 10:1 AVERAGE
VERTICAL ILLUMINANCE 100 LUX AVERAGE @ 1.5M AFF

ANSI/IES RP-8-25 RECOMMENDED PRACTICE: LIGHTING ROADWAY AND PARKING FACILITIES
TABLE 11-2. DESIGN CRITERIA FOR PEDESTRIAN WALKWAYS AND SHARED-USE PATHWAYS WITHIN ROADWAY RIGHT-OF-WAY


PEDESTRIAN ACTIVITY LOW
HORIZONTAL ILLUMINANCE 200 LUX
UNIFORMITY RATIO 10:1 AVERAGE
VERTICAL ILLUMINANCE 1 LUX AVERAGE @ 1.5M AFF

ANSI/IES RP-8-25 RECOMMENDED PRACTICE: LIGHTING ROADWAY AND PARKING FACILITIES
TABLE 4-3. MAXIMUM INITIAL LIGHT TRESPASS FROM EXTERIOR LIGHTING BASED ON LIGHTING ZONE

NORTH BOUNDARY (MOUNTAIN ROAD)
LIGHTING ZONE L22
VERTICAL ILLUMINANCE 3.0 LUX
SOUTH BOUNDARY (FLOODPLAIN/CHANNEL AREA)
LIGHTING ZONE L21
VERTICAL ILLUMINANCE 1.0 LUX
EAST BOUNDARY (COMMERCIAL)
LIGHTING ZONE L22
VERTICAL ILLUMINANCE 3.0 LUX
WEST BOUNDARY (COMMERCIAL)
LIGHTING ZONE L22
VERTICAL ILLUMINANCE 3.0 LUX

2 ILLUMINATION TARGET VALUES (ANSI/IES RP8-25)

180 MOUNTAIN ROAD (CONSTRUCTION IN PROGRESS)

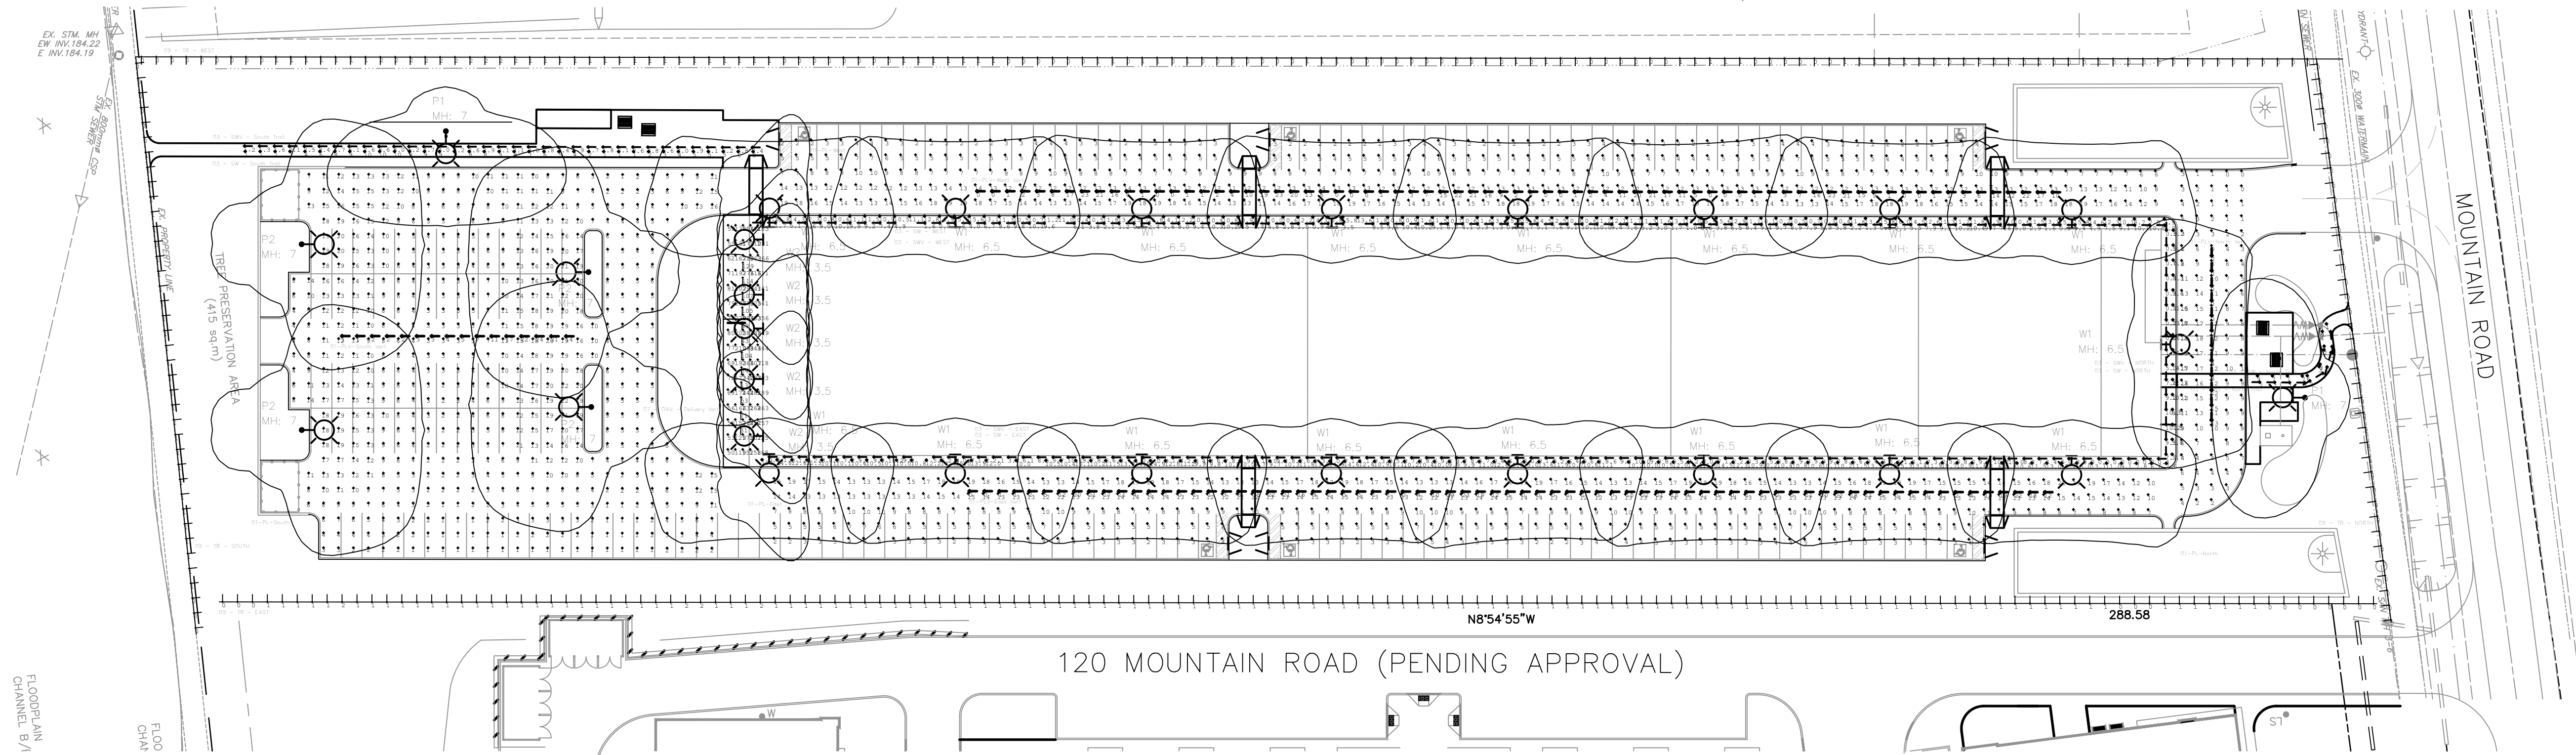

3 ELECTRICAL PHOTOMETRIC LAYOUT (ILLUMINATION SHOWN IN LUX)

ACCEPTED FOR
CONSTRUCTION
TOWN OF COLLINGWOOD

PER _____
DATE: _____

DISCLAIMER AND COPYRIGHT

CONTRACTOR MUST VERIFY ALL DIMENSIONS AND BE RESPONSIBLE FOR SAME. ANY DISCREPANCIES MUST BE REPORTED TO THE ENGINEER BEFORE COMMENCING WORK. DRAWINGS ARE NOT TO BE SCALED.

TATHAM ENGINEERING LIMITED CLAIMS COPYRIGHT TO THIS DRAWING WHICH MAY NOT BE USED FOR ANY PURPOSE OTHER THAN THAT PROVIDED IN THE CONTRACT BETWEEN THE OWNER/CLIENT AND THE ENGINEER WITHOUT THE EXPRESS CONSENT OF TATHAM ENGINEERING LIMITED.

BENCHMARKS


TBM2 - ELEVATION 189.765
NAIL & WASHER ON NORTH FACE OF HYDRO POLE LOCATED ON NORTH SIDE OF MOUNTAIN ROAD JUST WEST OF EXISTING ACCESS TO SITE.

NOTES

LEGAL INFORMATION SHOWN FROM REGISTERED PLAN 51R-41847 BY ZUBEK, EMO, PATTEN & THOMSEN LIMITED, DATED NOVEMBER 16, 2018 AND SIGNED BY PAUL R. THOMSEN.

No.	REVISION DESCRIPTION	DATE
1.	1ST SUBMISSION	DEC 16/22
2.	2ND SUBMISSION	MAY 26/26

ENGINEER STAMP

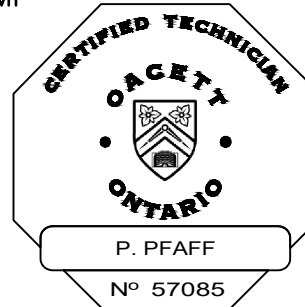

140 MOUNTAIN ROAD
TOWN OF COLLINGWOOD

SITE PHOTOMETRICS



TATHAM
ENGINEERING

DESIGN: PP	FILE: 121036	DWG:
DRAWN: RSB	DATE: DEC 2022	E-1
CHECK: SRT	SCALE: AS NOTED	


Please Note: Fabrication will not begin until this drawing is approved, signed and returned to HCI

☐ APPROVED
☐ APPROVED AS NOTED
☐ REJECTED
☐ REVISE AND RESUBMIT

By _____
Date _____

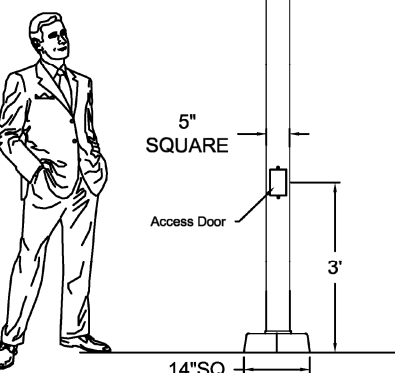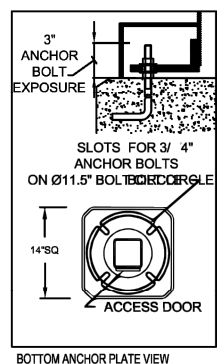

© 2013 HCI (Hanging Casting & Reinforcing) Inc. All rights reserved. No part of this publication may be reproduced without permission. HCI is an ongoing effort to improve its products. HCI reserves the right to modify specifications without notice.

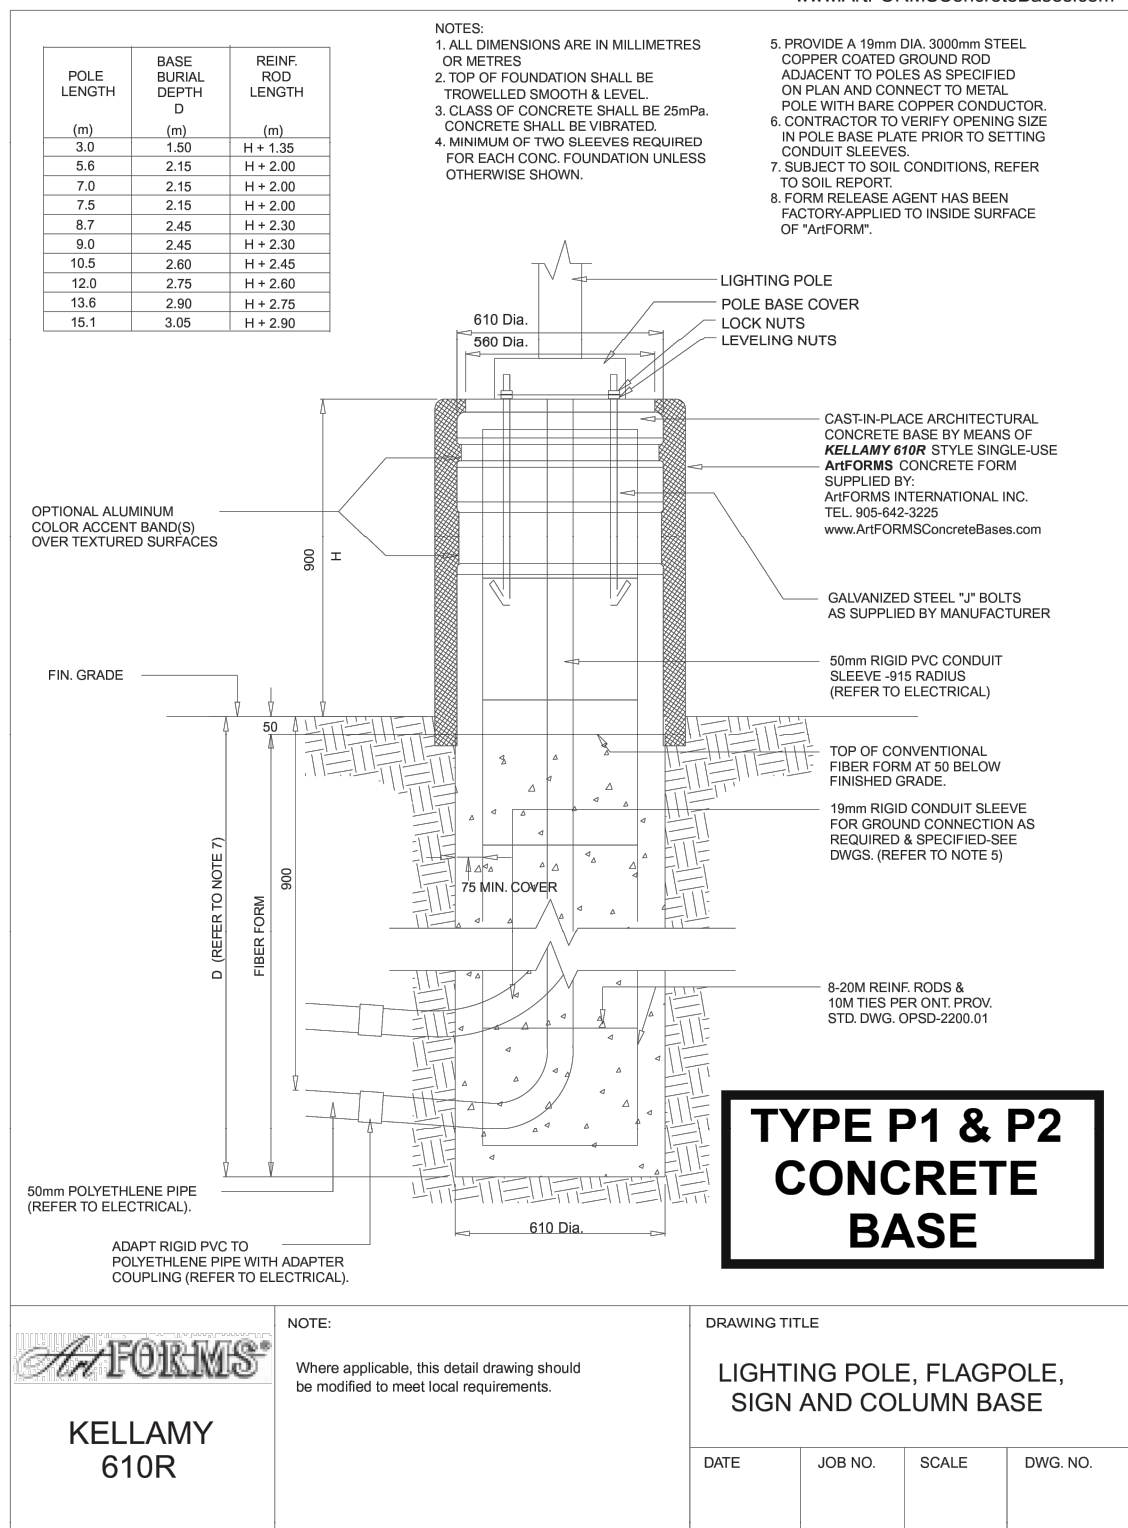

TYPE P1 & P2 CONCRETE BASE

1
E-2

140 MOUNTAIN ROAD
TOWN OF COLLINGWOOD

PER _____
DATE: _____

ACCEPTED FOR
CONSTRUCTION
TOWN OF COLLINGWOOD

PER _____
DATE: _____

1
E-2

140 MOUNTAIN ROAD
TOWN OF COLLINGWOOD

PER _____
DATE: _____

ACCEPTED FOR
CONSTRUCTION
TOWN OF COLLINGWOOD

PER _____
DATE: _____

1
E-2