


PLOT 1:1 - 1524 x 841 (60 x 33.1)

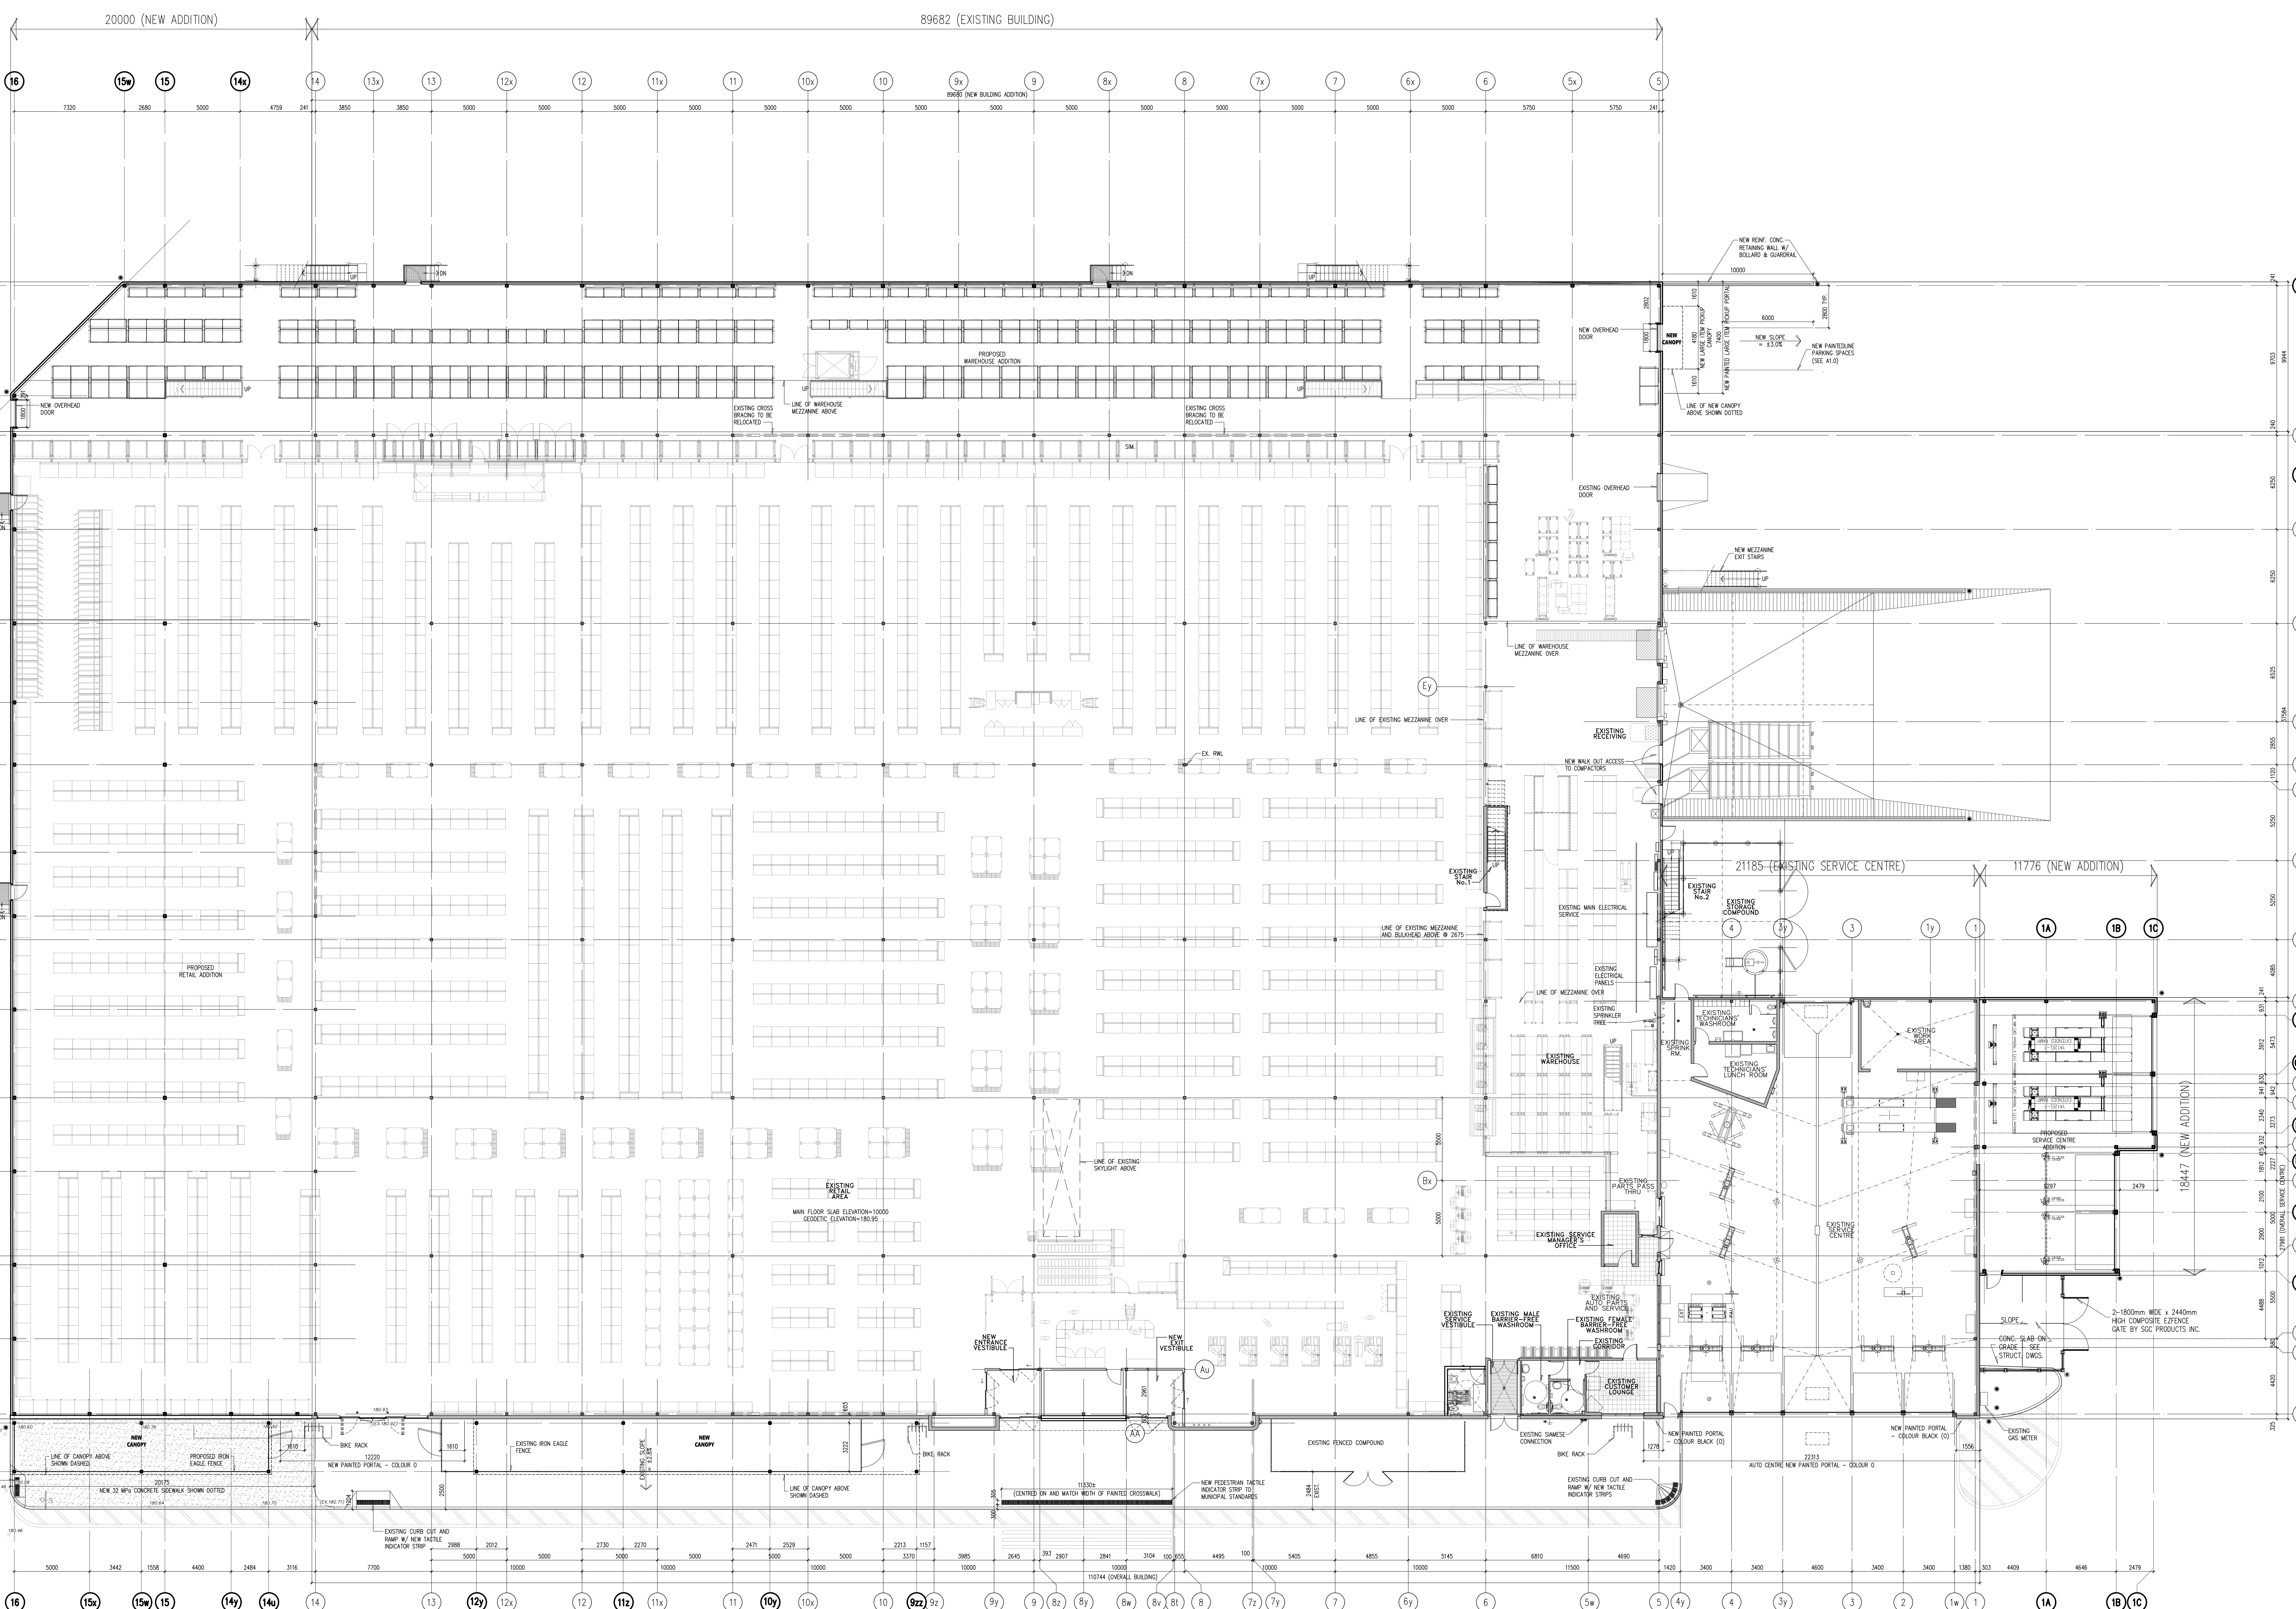

EXTERIOR COLOUR LEGEND

REF	COLOUR
A	HINDERLOUD GRAY
B	STEEL WOOL
D	SUPER WHITE
F	CLEAR ANODIZED
C	SAFETY YELLOW
H	PAINT (FLOOR)
I	PANTONE PMS BLACK 7C
J	STONE CLADDING
K	PALFIC WOOD FINISH COLOUR TIMBER TEAK 4-08B-30 - ALTERNATE COLOUR TO BE USED WHEN TEAK IS NOT AVAILABLE (MINIMUM 4-08A-30)
L	PANTONE GREEN 550C
M	RESERVED
N	RESERVED
O	BENJAMIN MOORE 2119-10 SPACE BLACK

DATE	REV.	DESCRIPTION	BY
MAY 15/24	7	RE-ISSUED FOR SPA	JV
MAY 28/24	6	RE-ISSUED FOR SPA	JV
MAY 14/24	5	RE-ISSUED FOR SPA	JV
MAY 31/24	4	ISSUED FOR SPA	JV
MAY 14/23	3	ISSUED FOR SPA	B.D.
MAY 28/23	2	ISSUED FOR REVIEW	JV
MAY 31/23	1	ISSUED FOR REVIEW	JV

REVISION RECORD

ONYX ASSOCIATES
 NORTH ABBOTT
 11111 170th St. Surrey, BC V3V 2S7
 TEL: 604.273.8888
 WWW: ONYXASSOCIATES.COM

RAI
 RAI Architect Inc.
 62 Quorn St. South, Suite 104
 North Abbotsford, BC V3N 4G9
 TEL: 604.853.8888
 WWW: RAIARCHITECT.COM

Collingwood Ontario
 STORE No. 108
 89 Boleston St., Collingwood, ON L9Y 3Y8


CANADIAN TIRE REAL ESTATE LIMITED

CONTRACTOR MUST CHECK AND VERIFY ALL DIMENSIONS AND BE RESPONSIBLE FOR SAME REPORTING ANY DISCREPANCIES BEFORE COMMENCING WORK. LATEST APPROVED DRAWING ONLY TO BE USED FOR CONSTRUCTION. PRINTS ARE NOT TO BE SCALED.

PROJECT: RETAIL STORE AND SERVICE CENTRE

DRAWING TITLE: MAIN FLOOR PLAN A2.0

SCALE: 1:125 JOB No. 17-21 FILE NAME: C:\08-08-02-A2-02-04 PLOT DATE: 11/20/2024

 

DATE	REV.	DESCRIPTION	BY
NOV. 15/24	6	RE-ISSUED FOR SPA	JV
APR. 18/24	5	RE-ISSUED FOR SPA	JV
JAN. 31/24	4	ISSUED FOR SPA	JV
JAN. 14/23	3	ISSUED FOR SPA	B.D.
APR. 28/23	2	ISSUED FOR REVIEW	JV
MAR. 21/23	1	ISSUED FOR REVIEW	JV

REVISION RECORD

SEAL: [Signature] NORTH ARROW

RAI
RAI Architect Inc.
82 Church St. South, Suite 104
Newmarket, ON L3Y 9P9
www.raiautocentre.com

Collingwood Ontario
STORE No. 108
89 Belsom St., Collingwood, ON L9Y 3Y8

CANADIAN TIRE REAL ESTATE LIMITED

CONTRACTOR MUST CHECK AND VERIFY ALL DIMENSIONS AND BE RESPONSIBLE FOR SAME REPORTING ANY DISCREPANCIES BEFORE COMMENCING WORK. LATEST APPROVED DRAWING ONLY TO BE USED FOR CONSTRUCTION. PRINTS ARE NOT TO BE SCALED.

PROJECT: **RETAIL STORE AND MEZZANINE FLOOR PLAN**

DRAWING TITLE: **MEZZANINE FLOOR PLAN**

DRAWING NO.: **A2.1**

SCALE: 1:125 JOB NO.: 17-21
FILE NAME: 17-010-00-00-01-10-20-24 PLOT DATE: 11/15/2024

P:\17-010-00-00-00-01-10-20-24 - Plot Size A - Rev. November 15, 2024, 1:59:46 PM - Plot Size: 116x84 (mm) - Plot by: jay.walsh