


**NOT FOR REPRODUCTION OR COPY**

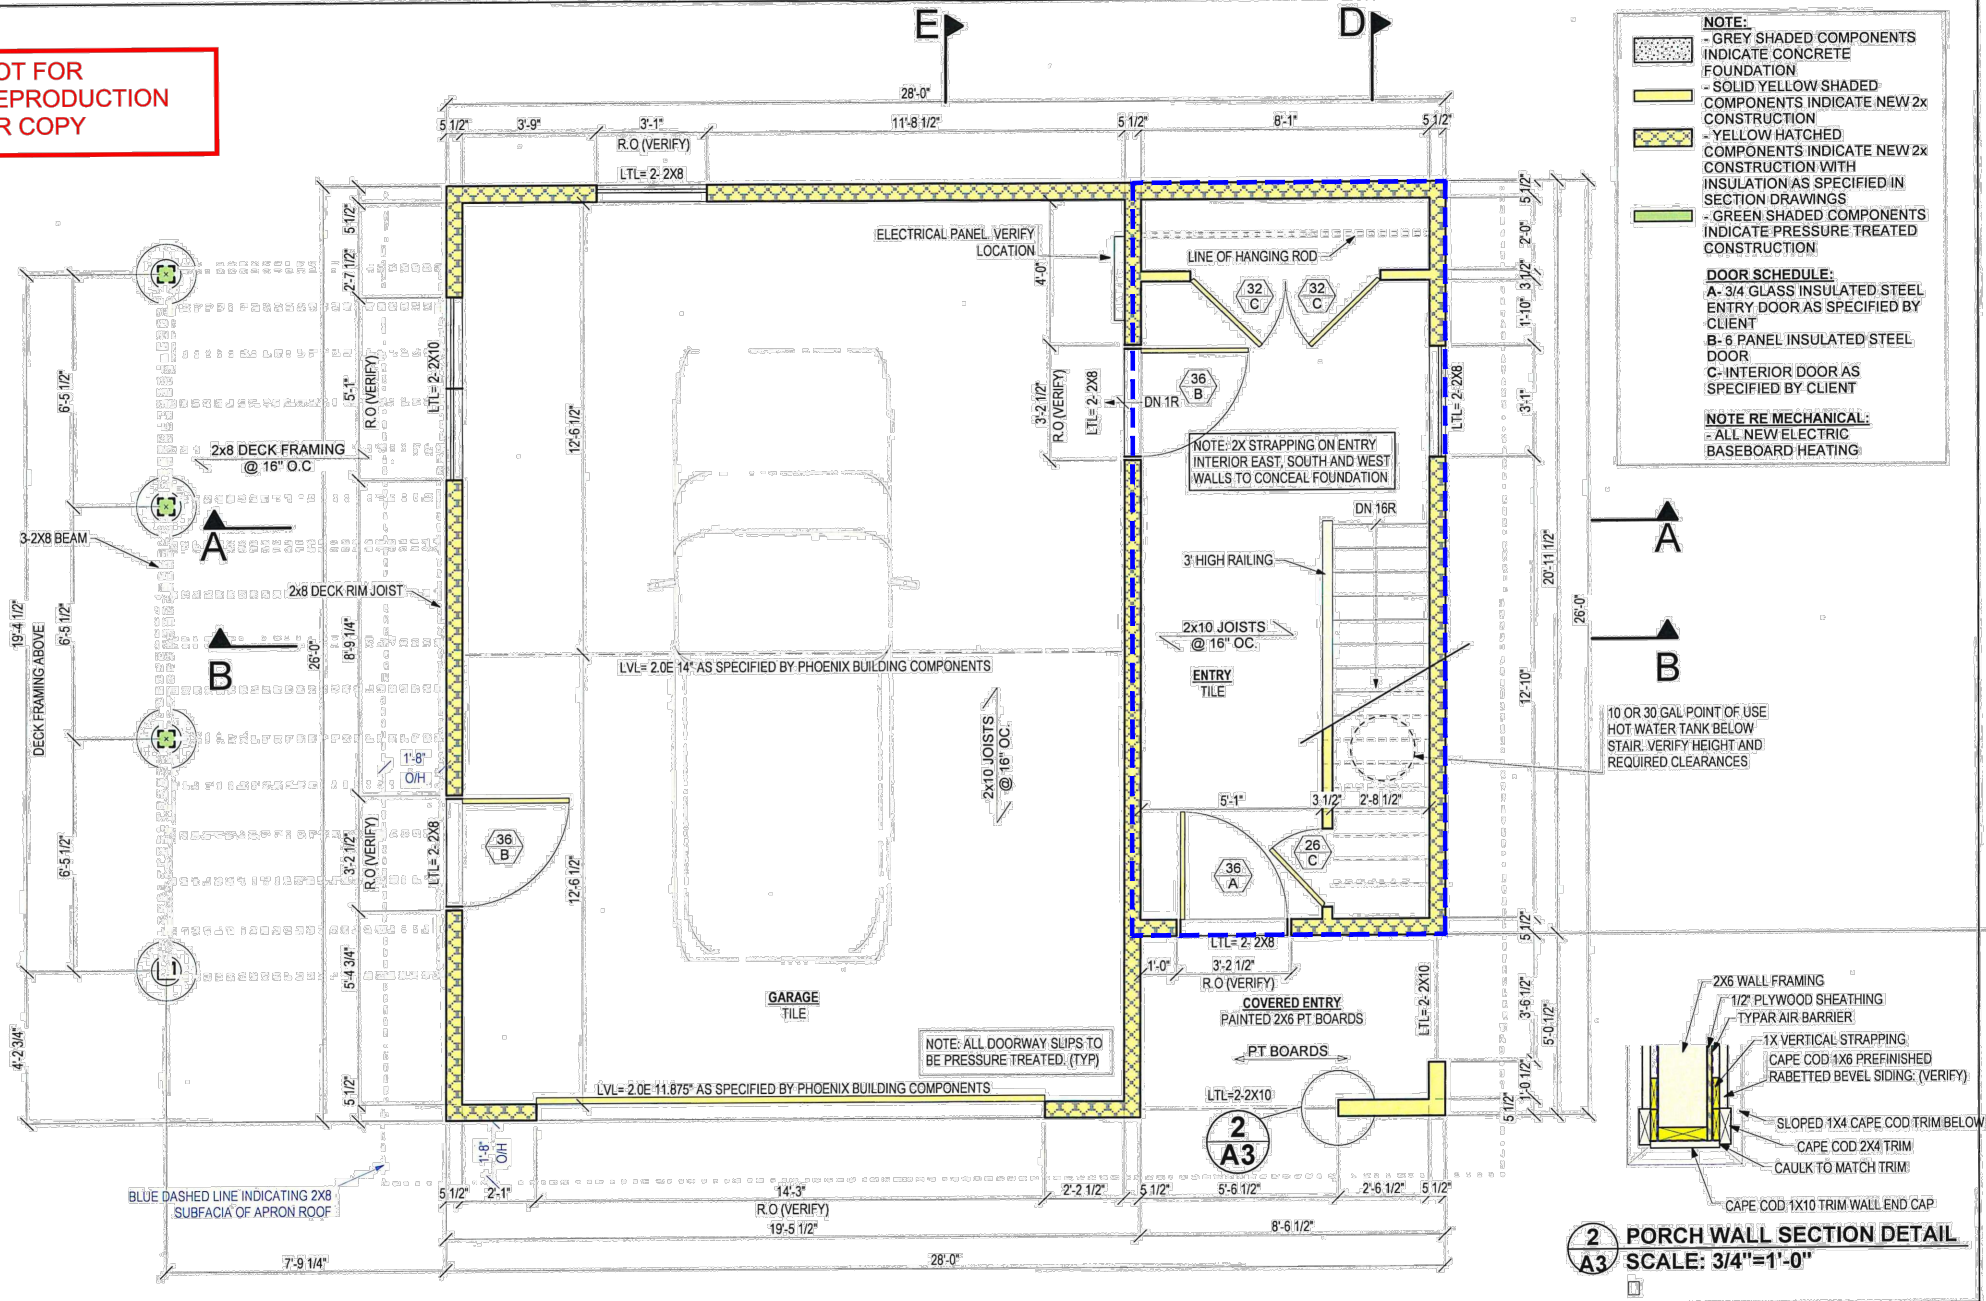

**NOBLECRAFT**  
587238 SIDEROAD 10D, CLARKSBURG ON  
Tel: (519) 599 3889

**VIEIRA GARAGE**  
#23 GEORGIAN MANOR DRIVE, COLLINGWOOD ONTARIO


CONTRACTOR MUST VERIFY ALL DIMENSIONS AND BE RESPONSIBLE FOR SAME, REPORTING ANY DISCREPANCIES TO DESIGNER BEFORE COMMENCING THE WORK. THE DRAWING IS AN INSTRUMENT OF SERVICE AND SHALL REMAIN THE PROPERTY OF DESIGNER. IT MUST BE RETURNED TO THEM UPON COMPLETION OF THE WORK. THE COPYRIGHT OF THIS DRAWING AND THE WORK EXECUTED FROM SAME BEING RESERVED. DO NOT SCALE DRAWING

MAIN LEVEL PLAN AND PORCH WALL SECTION DETAIL

1/4" = 1'-0"  
JULY 10 2013

**A3**

NOT FOR  
REPRODUCTION  
OR COPY

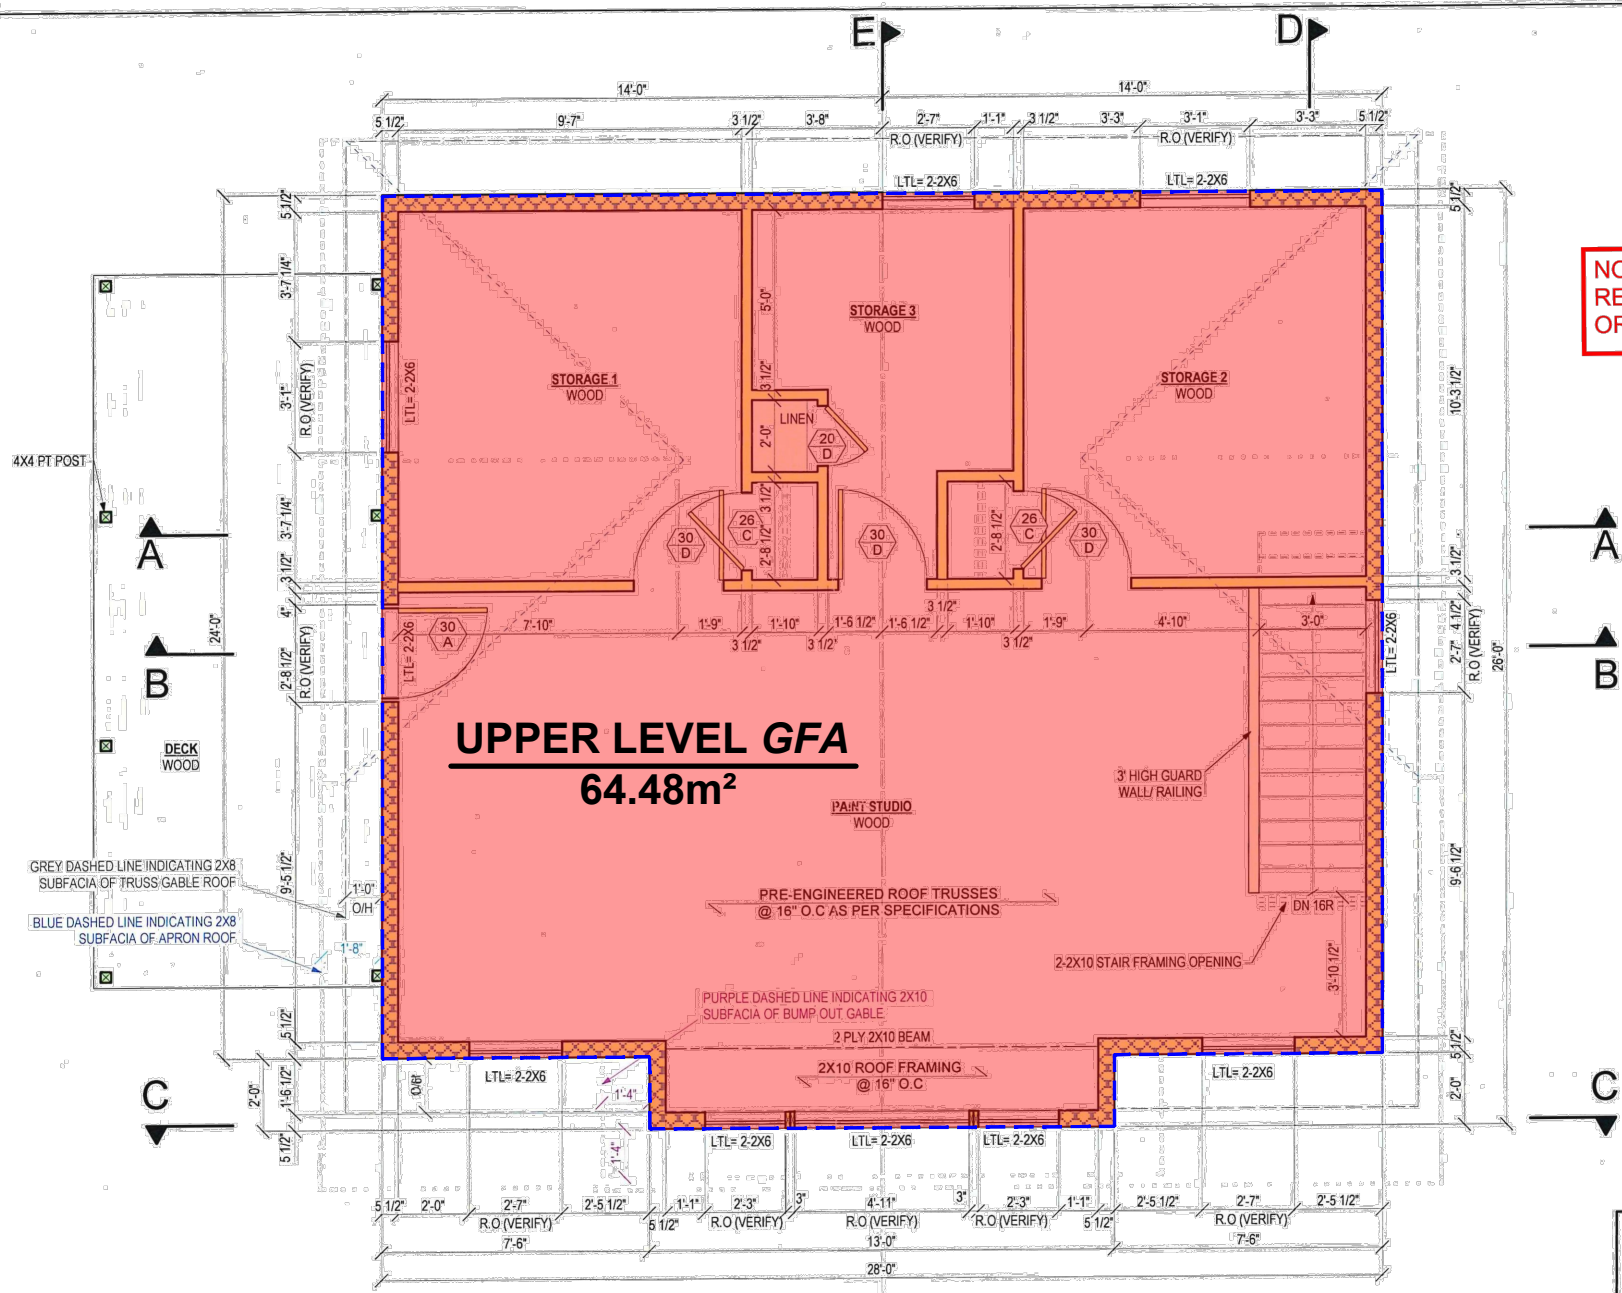

REVISION

**NOBLECRAFT**

587238 SIDEROAD 10D, CLARKSBURG ON  
Tel: (519) 599 3889

**VIEIRA GARAGE**

#23 GEORGIAN MANOR DRIVE, COLLINGWOOD ONTARIO

CONTRACTOR MUST VERIFY ALL DIMENSIONS AND BE RESPONSIBLE FOR SAME, REPORTING ANY DISCREPANCIES TO DESIGNER BEFORE COMMENCING THE WORK. THE DRAWING IS AN INSTRUMENT OF SERVICE AND SHALL REMAIN THE PROPERTY OF DESIGNER. IT MUST BE RETURNED TO THEM UPON COMPLETION OF THE WORK. THE COPYRIGHT OF THIS DRAWING AND THE WORK EXECUTED FROM SAME BEING RESERVED. DO NOT SCALE DRAWING

UPPER LEVEL PLAN

1/4" = 1'-0"

JULY 24 2013

A4