



NOTE: ALL DRAWINGS IN THIS SET SHALL BE READ IN CONJUNCTION WITH EACH OTHER. DRAWINGS


- INCLUDE THE FOLLOWING: 1. SITE GRADING PLAN
- 2. SITE SERVICING PLAN
- **EROSION & SEDIMENT CONTROL PLAN**
- CONSTRUCTION DETAILS PLAN

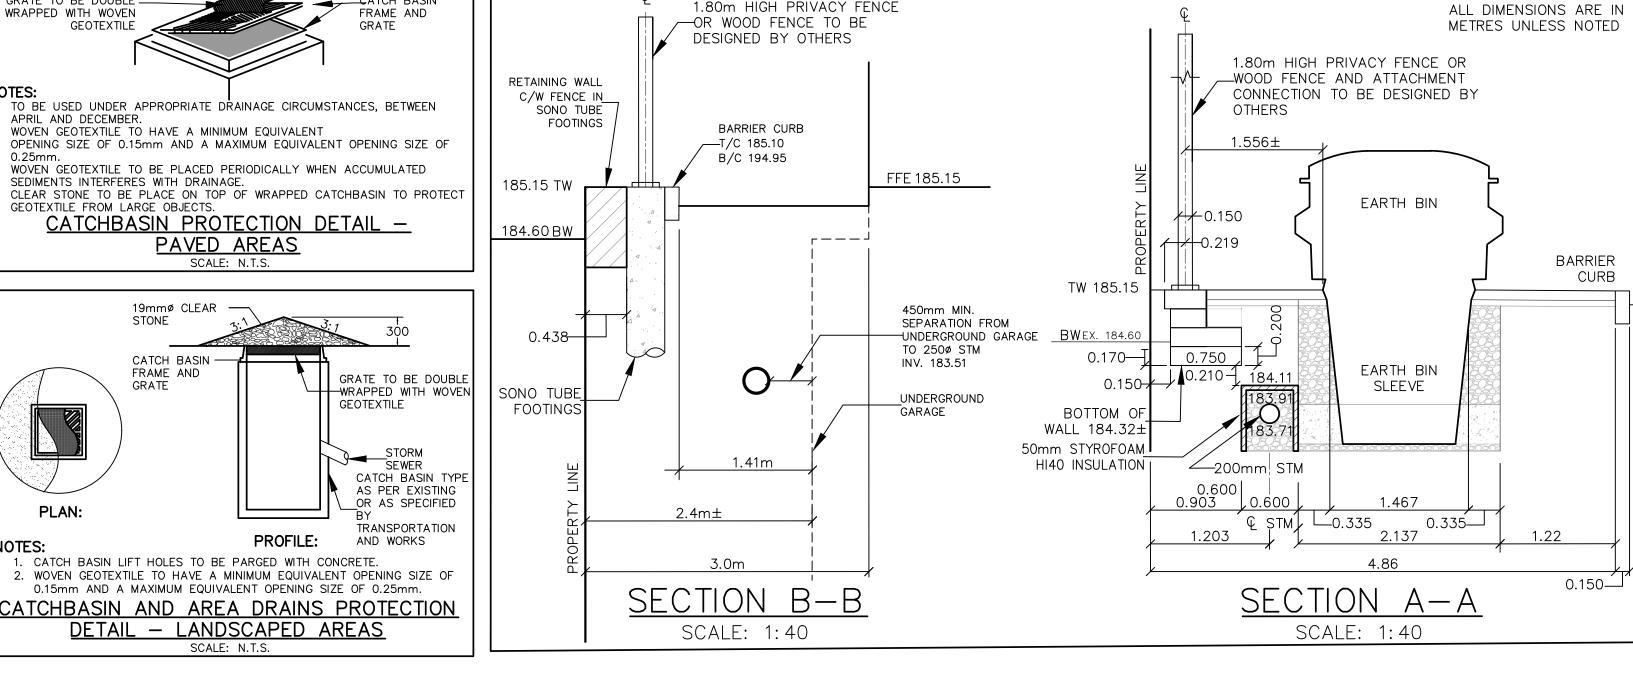

1.80m HIGH PRIVACY FENCE

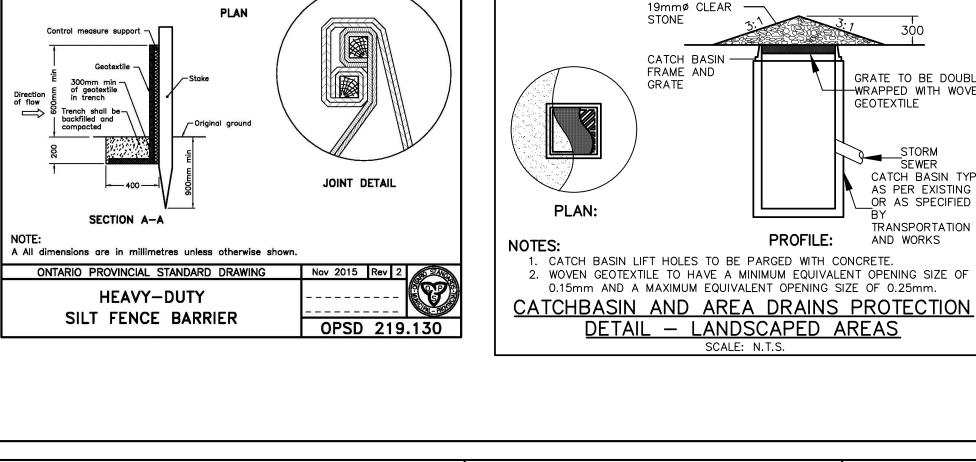

WRAPPED WITH WOVEN

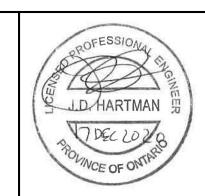




15955 AIRPORT ROAD, SUITE 304 CALEDON EAST, ONTARIO, L7C 1H9 PHONE: (905) 584-1458 FAX: (905) 584-1461

rban Watershed Group Ltd.

A Member of the GREENLAND Group of Companies urbanwater@grnland.com

| DESIGNED BY: | P. ELLIS | DATE: MAY 09, 2017 |
|--------------|------------|--|
| DRAWN BY: | B. KLESS | SURVEYED BY: BETTER MEASURES O.L.S. |
| CHECKED BY: | J. HARTMAN | DWG. No. |
| SCALE: | N.T.S. | 16006-CD1 |

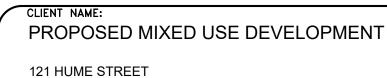

DRAWING NAME:

COLLINGWOOD, ONTARIO FILE No. D11420

CONSTRUCTION DETAILS PLAN

| 3. 4. 3. 2. | REVISED SITE PLAN REVISED SITE PLAN DELETE WATER WELL NOTE ISSUED FOR REVIEW | P.E. P.E. B.K. | 2019/12/ 2019/11/ 2017/06/ 2017/05/ |
|----------------------|--|----------------------|--|
| 4. | REVISED SITE PLAN REVISED SITE PLAN | P.E. | 2019/12/ |
| 4. | REVISED SITE PLAN | P.E. | 2019/12/ |
| | | | |
| J. | 1000ED 1 OIL ILE II | | , , |
| 5. | ISSUED FOR REVIEW | P.E. | 2020/01/ |
| 6. | ISSUED FOR SITE PLAN APPROVAL | B.K. | 2020/07/ |
| 7. | ISSUED FOR SITE PLAN APPROVAL | B.K. | 2020/12/ |

TEMPORARY SITE BENCHMARK TEMPORARY SITE BENCHMARK ON TOP NUT OF FIRE HYDRANT ON MARKET STREET AS ILLUSTRATED ON THIS PLAN HAVING A ELEVATION OF 184.98 METRES

URBAN WATERSHED GROUP\16006 - MIXED USE DEVELOPMENT (121)\ENGINEERING\16006 - MIXED USE DEVELOPMENT - 2020-12-17 - R7\16006 - MIXED USE DEVELOPMENT - 2020-12-17.DWG Date Plotted: Dec 17, 2020 - 4:31pm

REVISIONS