



WALL PACK - LIGHT FIXTURE (DMSS5-55W32LED4K-G3-LE4F)

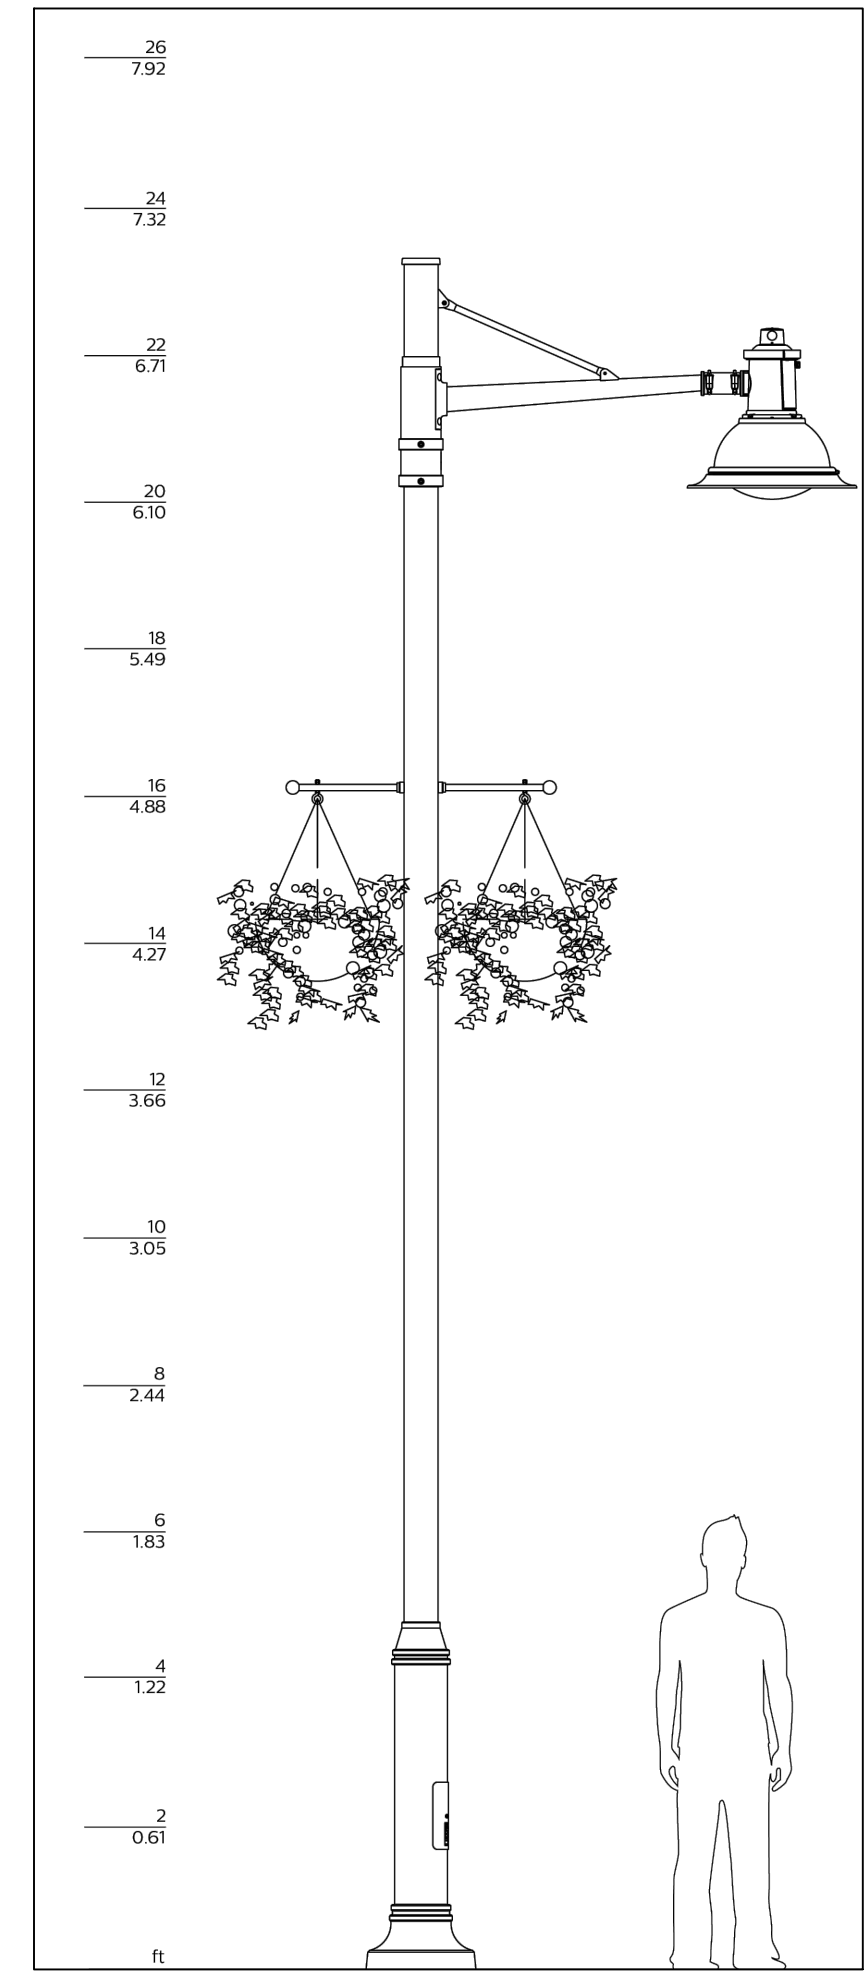


AREA LIGHT - LIGHT FIXTURE (XTOR1B & XTOR4B-W)

PARKING LOT		
PARKING (lux)	E <sub>MIN</sub>	E <sub>MAX</sub>
CALCULATION	0.50	0.10
RECOMMENDED	2.0(min)	1.0(min)

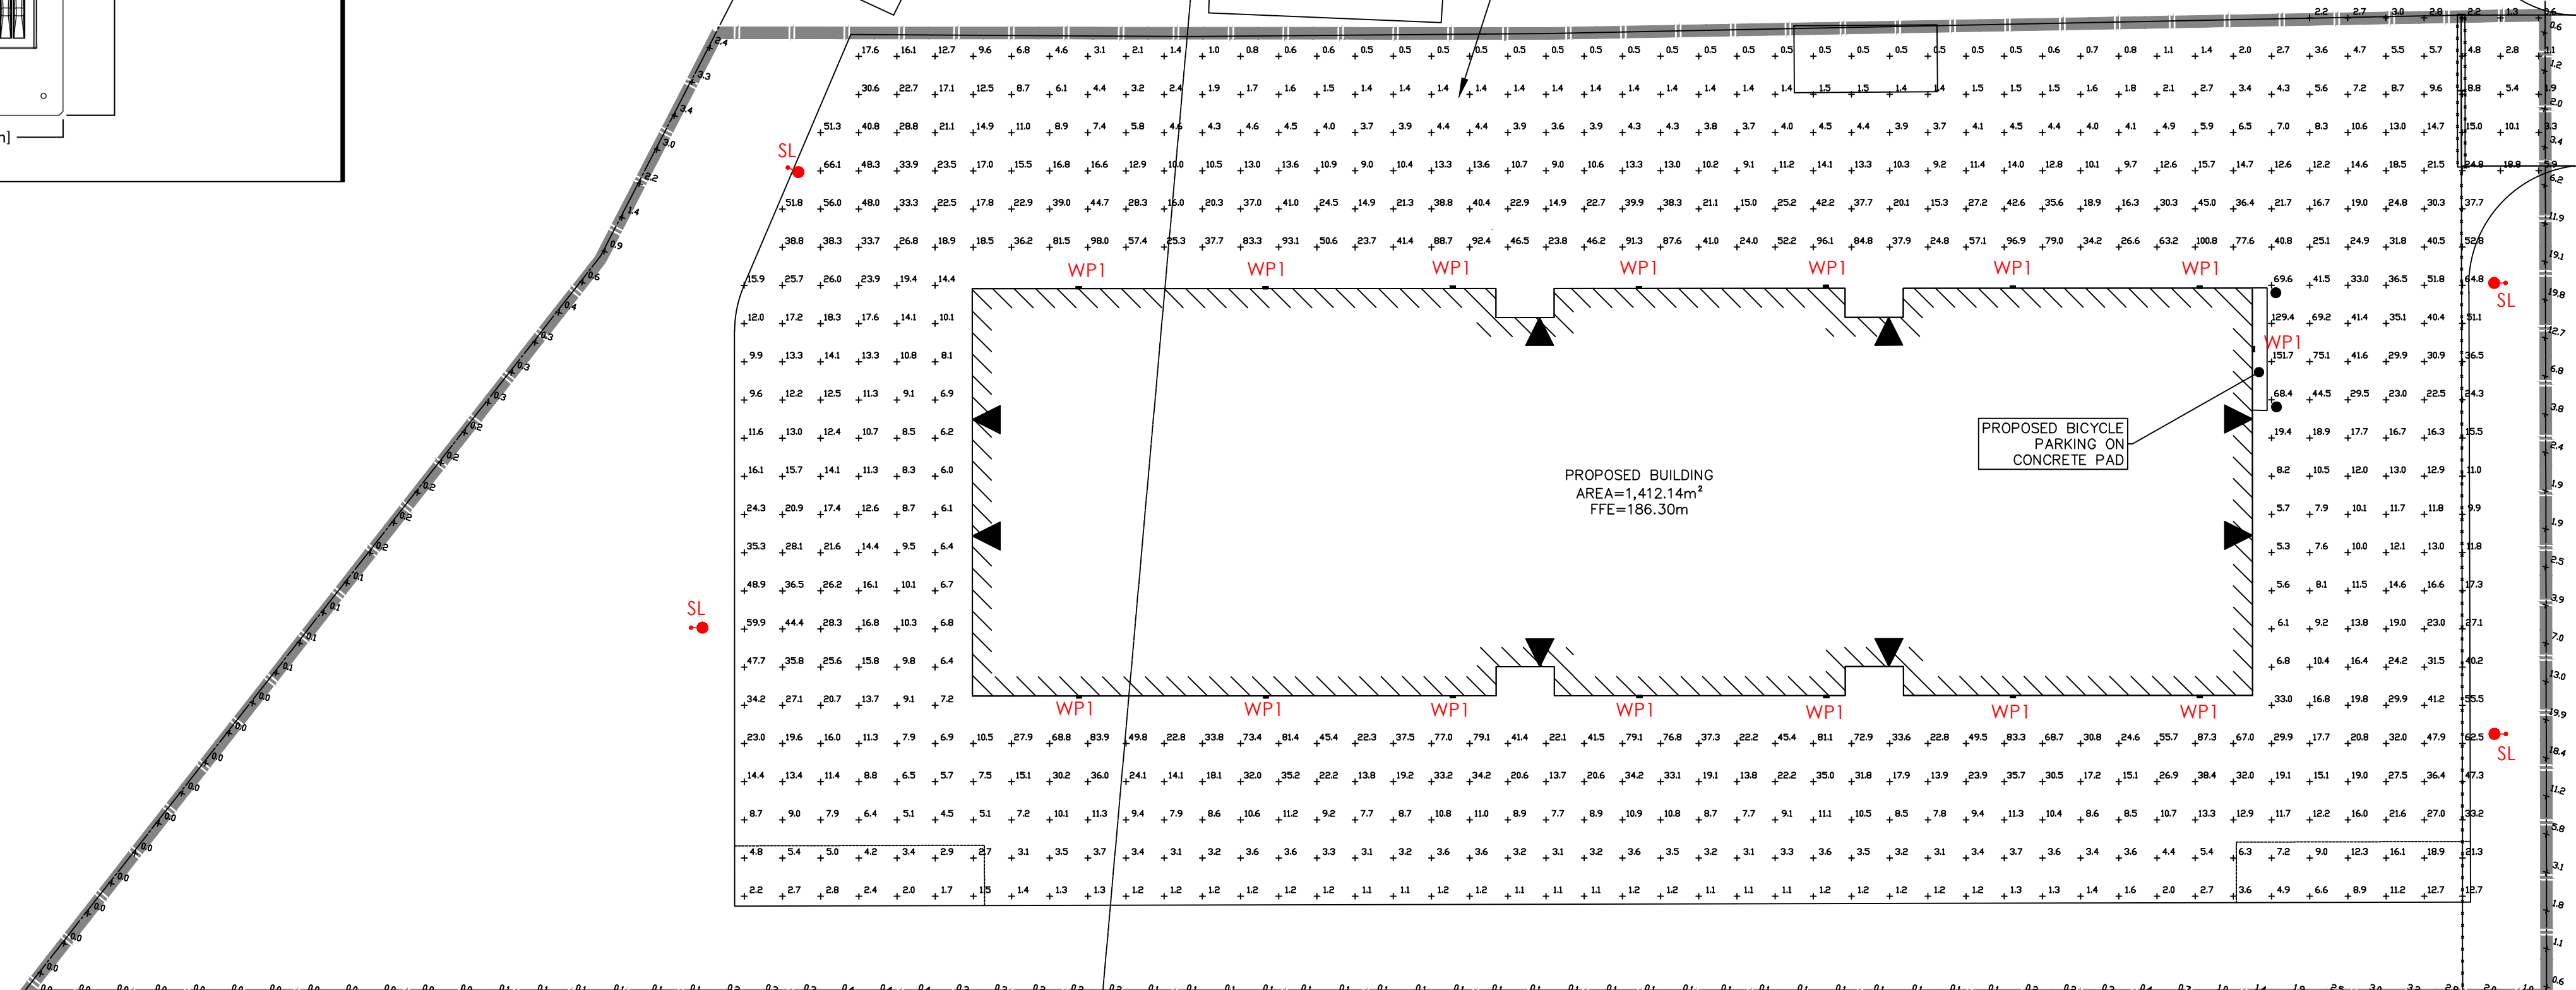

LIGHTING FIXTURE SCHEDULE										
TAG	MANUFACTURER	MODEL	LAMP	VOLTAGE	DISTRIBUTION	LUMENS	UPLIGHT RATING	MTG. HT.	POLE HT.	QUANTITY
SL	PHILIPS	DMSS5-55W32LED4K-G3-LE4F	55W LED	120-277V	TYPE IV	7721	0	4.88m	4.88m	4
WP1	COOPER LIGHTING	XTOR4B-W	37.7W LED	120-277V	TYPE IV	4203	0	3.50m	-	15

\*ALL LIGHT FIXTURES ARE DARK SKY COMPLIANT

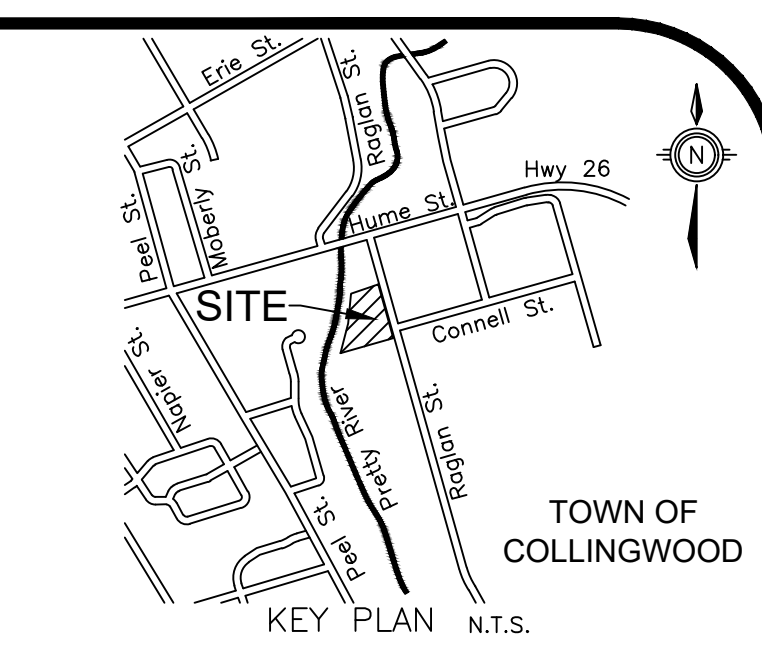

GEODETIC BM ELEV. = m

**SITE BENCHMARK** ELEV. = 187.124m  
Top nut of the existing fire hydrant located at the south entrance to the site, approximately 12.5m northwest of the intersection of Raglan Street and Connell Street and as shown on drawing C2.1 and C2.2.

**NOTE TO CONTRACTOR :**  
DO NOT SCALE DRAWINGS.  
CONTRACTORS MUST CHECK AND VERIFY ALL DIMENSIONS AND REPORT ANY DISCREPANCIES TO THE ENGINEER BEFORE PROCEEDING WITH THE WORK.  
ALL DRAWINGS REMAIN THE PROPERTY OF THE ENGINEER AND SHALL NOT BE REPRODUCED OR REUSED WITHOUT THE ENGINEER'S WRITTEN PERMISSION.  
THE OWNER/ARCHITECT/CONTRACTOR IS ADVISED THAT M.T.E. CONSULTANTS INC. CANNOT CERTIFY ANY COMPONENT OF THE SITE WORKS NOT INSPECTED DURING CONSTRUCTION. IT IS THE RESPONSIBILITY OF THE GENERAL CONTRACTOR TO NOTIFY M.T.E. CONSULTANTS INC. PRIOR TO COMMENCEMENT OF CONSTRUCTION TO ARRANGE FOR INSPECTION.

**LEGEND**


- SL LIGHT STANDARD
- WP WALL PACK LIGHT
- +1.0 ILLUMINANCE VALUE
- SITE EXTENTS



No.	REVISION	BY	DATE
8.			
7.			
6.			
5.	REVISIONS FOR PHOTOMETRICS	AH	2025-11-10
4.	RE-ISSUED FOR SITE PLAN APPROVAL	CRM	2025-10-16
3.	RE-ISSUED FOR SITE PLAN APPROVAL	CRM	2024-10-08
2.	RE-ISSUED FOR SITE PLAN APPROVAL	CRM	2024-07-22
1.	ISSUED FOR SITE PLAN APPROVAL	CRM	2024-03-15



519-271-7952

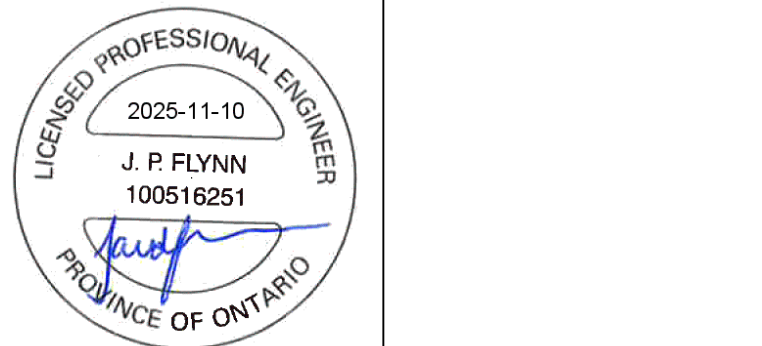

OWNER  
**MAKE SPACE STORAGE COLLINGWOOD INC.**  
201-26 4TH STREET NEW WESTMINSTER, BC  
PROJECT  
**212 RAGLAN STREET SELF STORAGE FACILITY**  
212 RAGLAN STREET COLLINGWOOD, ON  
DRAWING

**PHOTOMETRIC PLAN**

Project Manager B. VEITCH	Project No. <b>53844-100</b>
Design By JAC	Checked By JF
Drawn By JAC	Checked By
Surveyed By MTE OLS	Drawing No.
Date Apr.24/24	<b>E1.1</b>
Scale 1:250	Sheet 1 of 1