



BLOCK 1 - BUILDING AREA		
Lot #	AREA (sq. m)	AREA (sq. ft)
GARAGE	174.56 m ²	1878.92 SF
GROUND FLOOR	244.35 m ²	2633.20 SF
PORCH	17.03 m ²	183.41 SF
BASE	11.29 m ²	121.24 SF
	493.03 m ²	5324.98 SF

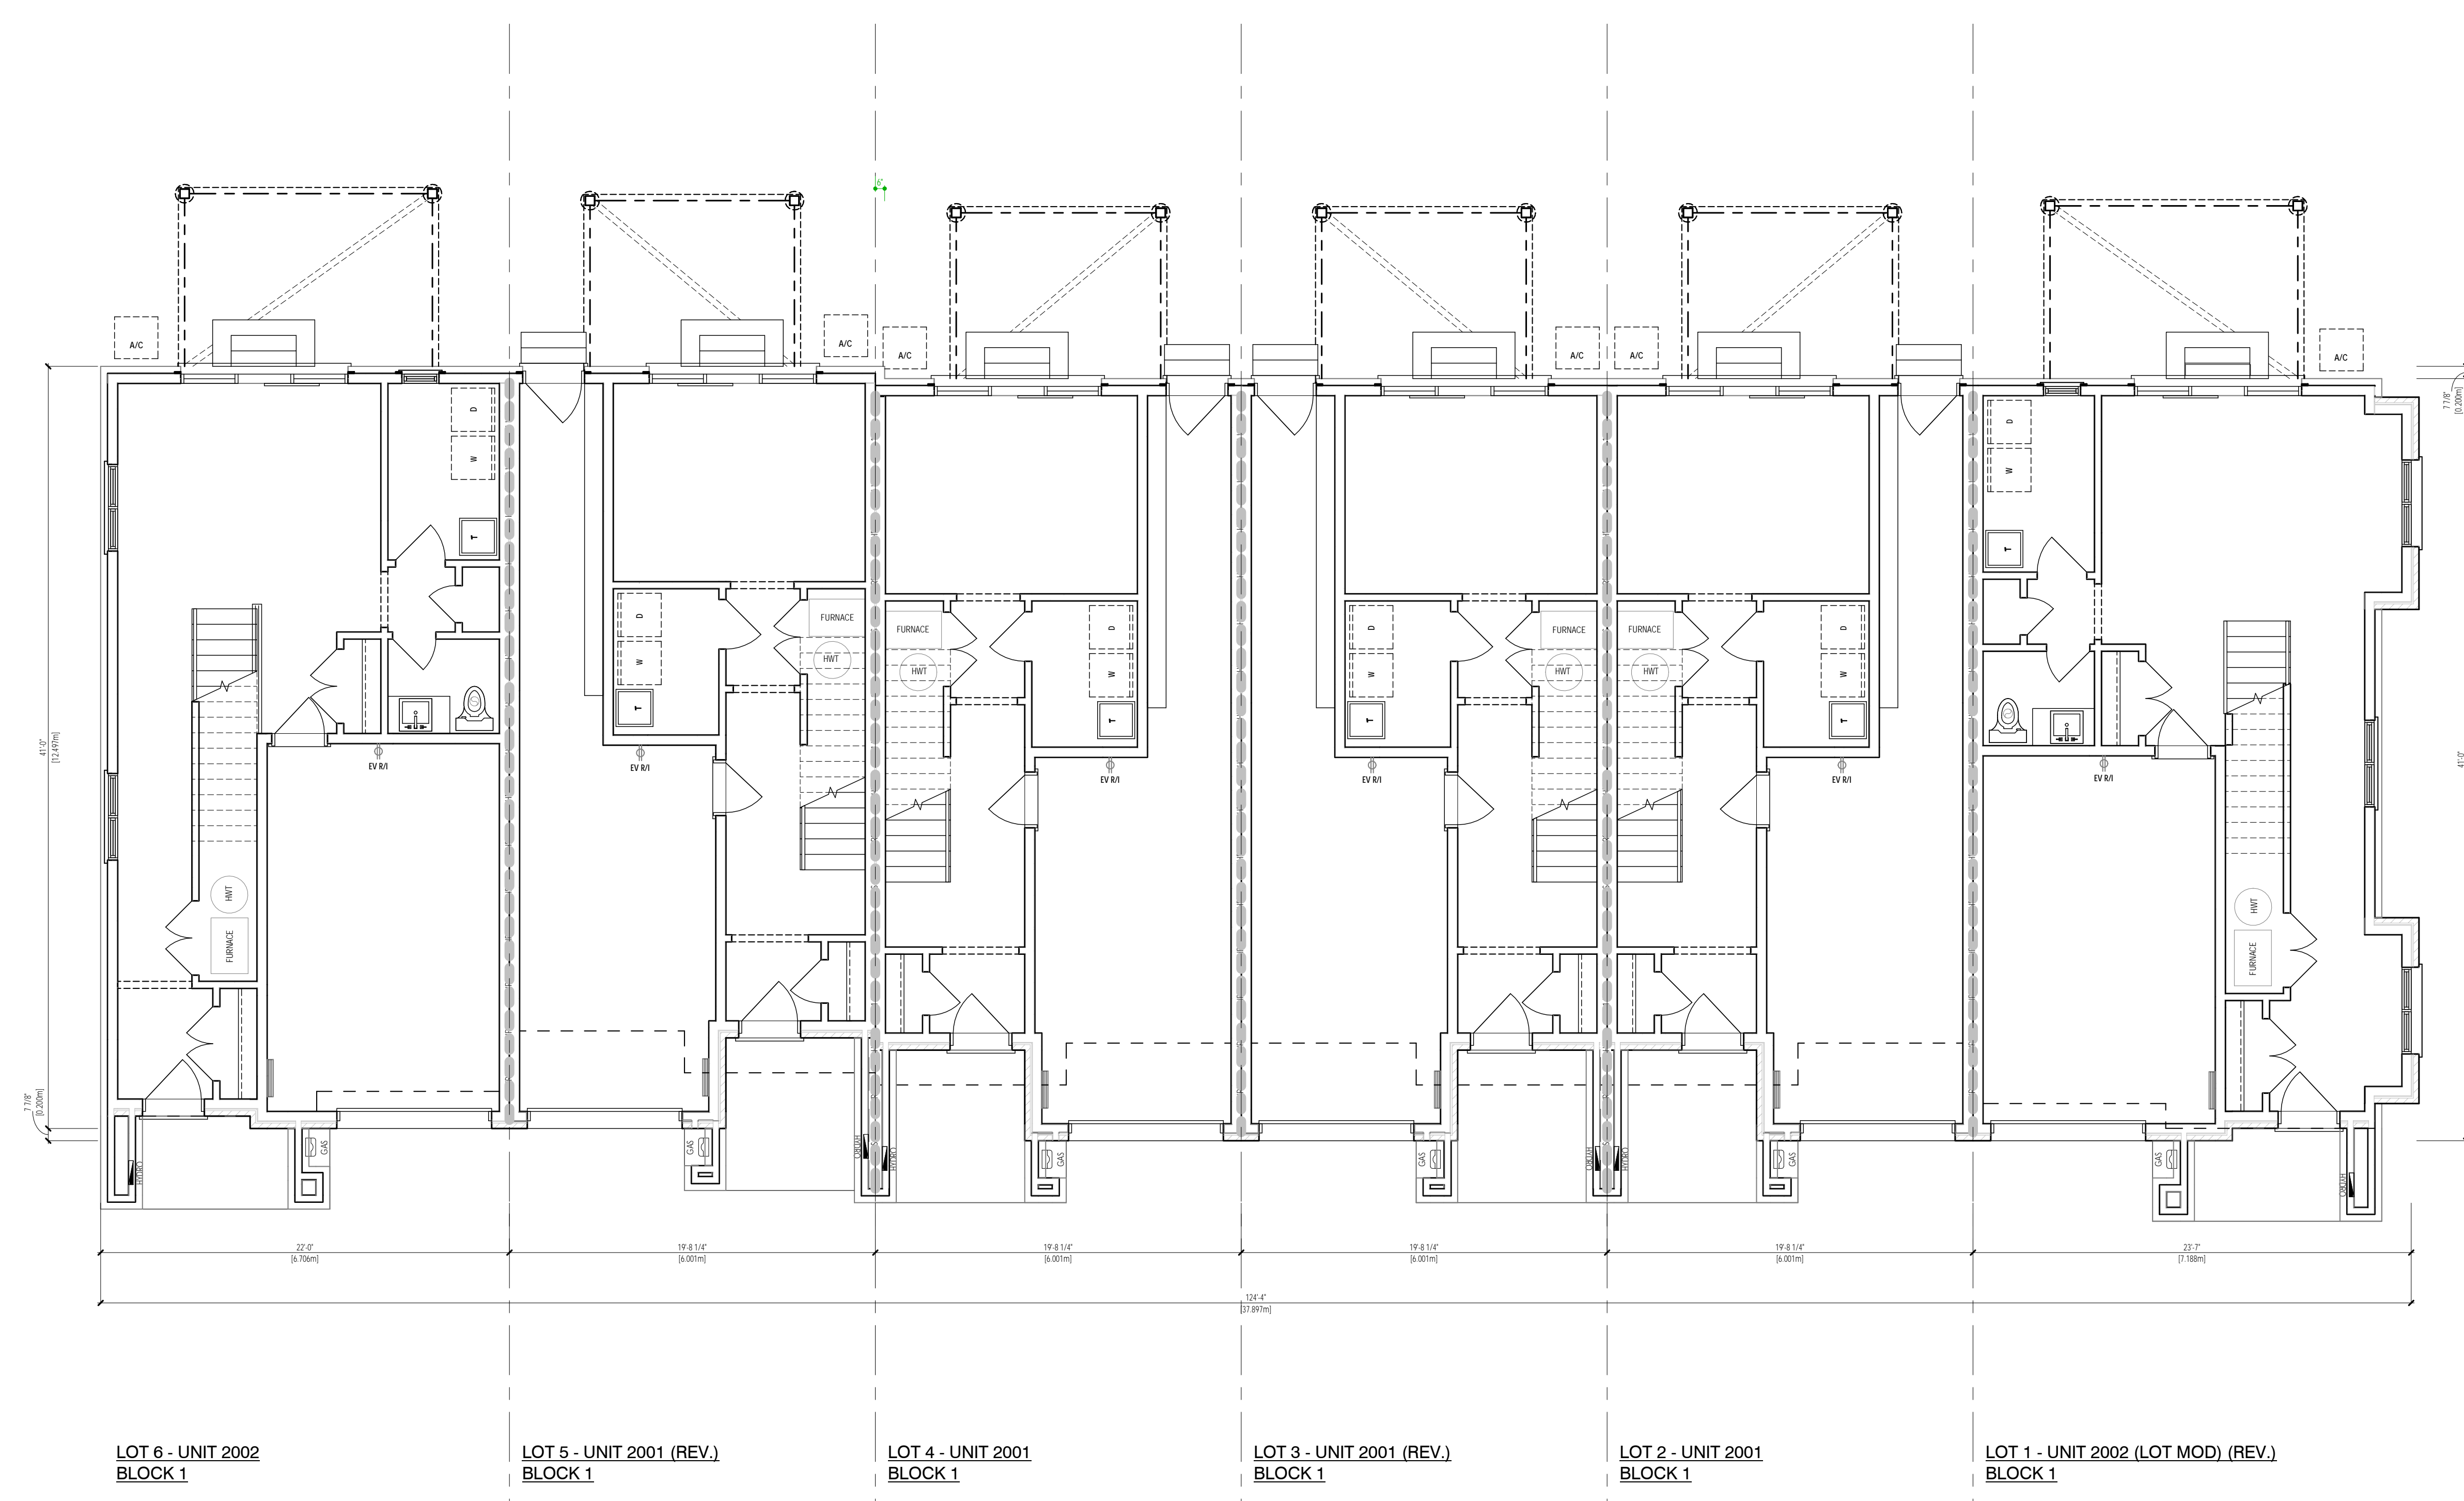

#	DESCRIPTION	DATE	BY
7			
6			
5			
4			
3			
2	ISSUED FOR SITE PLAN APPROVAL	2022-03-04	CJO
1	ISSUED FOR CLIENT COMMENT	2022-02-17	CJO

BLOCK 1

ALL DIMENSIONS ARE IN METERS AND MUST BE VERIFIED BY THE CONTRACTOR PRIOR TO CONSTRUCTION AND MEETS THE REQUIREMENTS SET OUT IN THE ONTARIO BUILDING CODE TO BE A DESIGNER. CAMERON ONELL P. ENG. REG. NO. 117562 211 COLLEGE ST. TORONTO, ONT. M5T 1A7 TEL: 416-593-1111 WWW.CAMERONONELL.COM	Drawn by: CJO Checked by: CJO Scale: 3/16" = 1'-0" File Name: 211887.rvt T 647.456.2828 // www.2118design.ca // cameron@2118design.ca	HILL RIDGE HOMES (2020-14) CRANBERRY MARSH ESTATES, COLLINGWOOD, ONT. (REV 2 - 2022.03.04)	
---	---	---	--

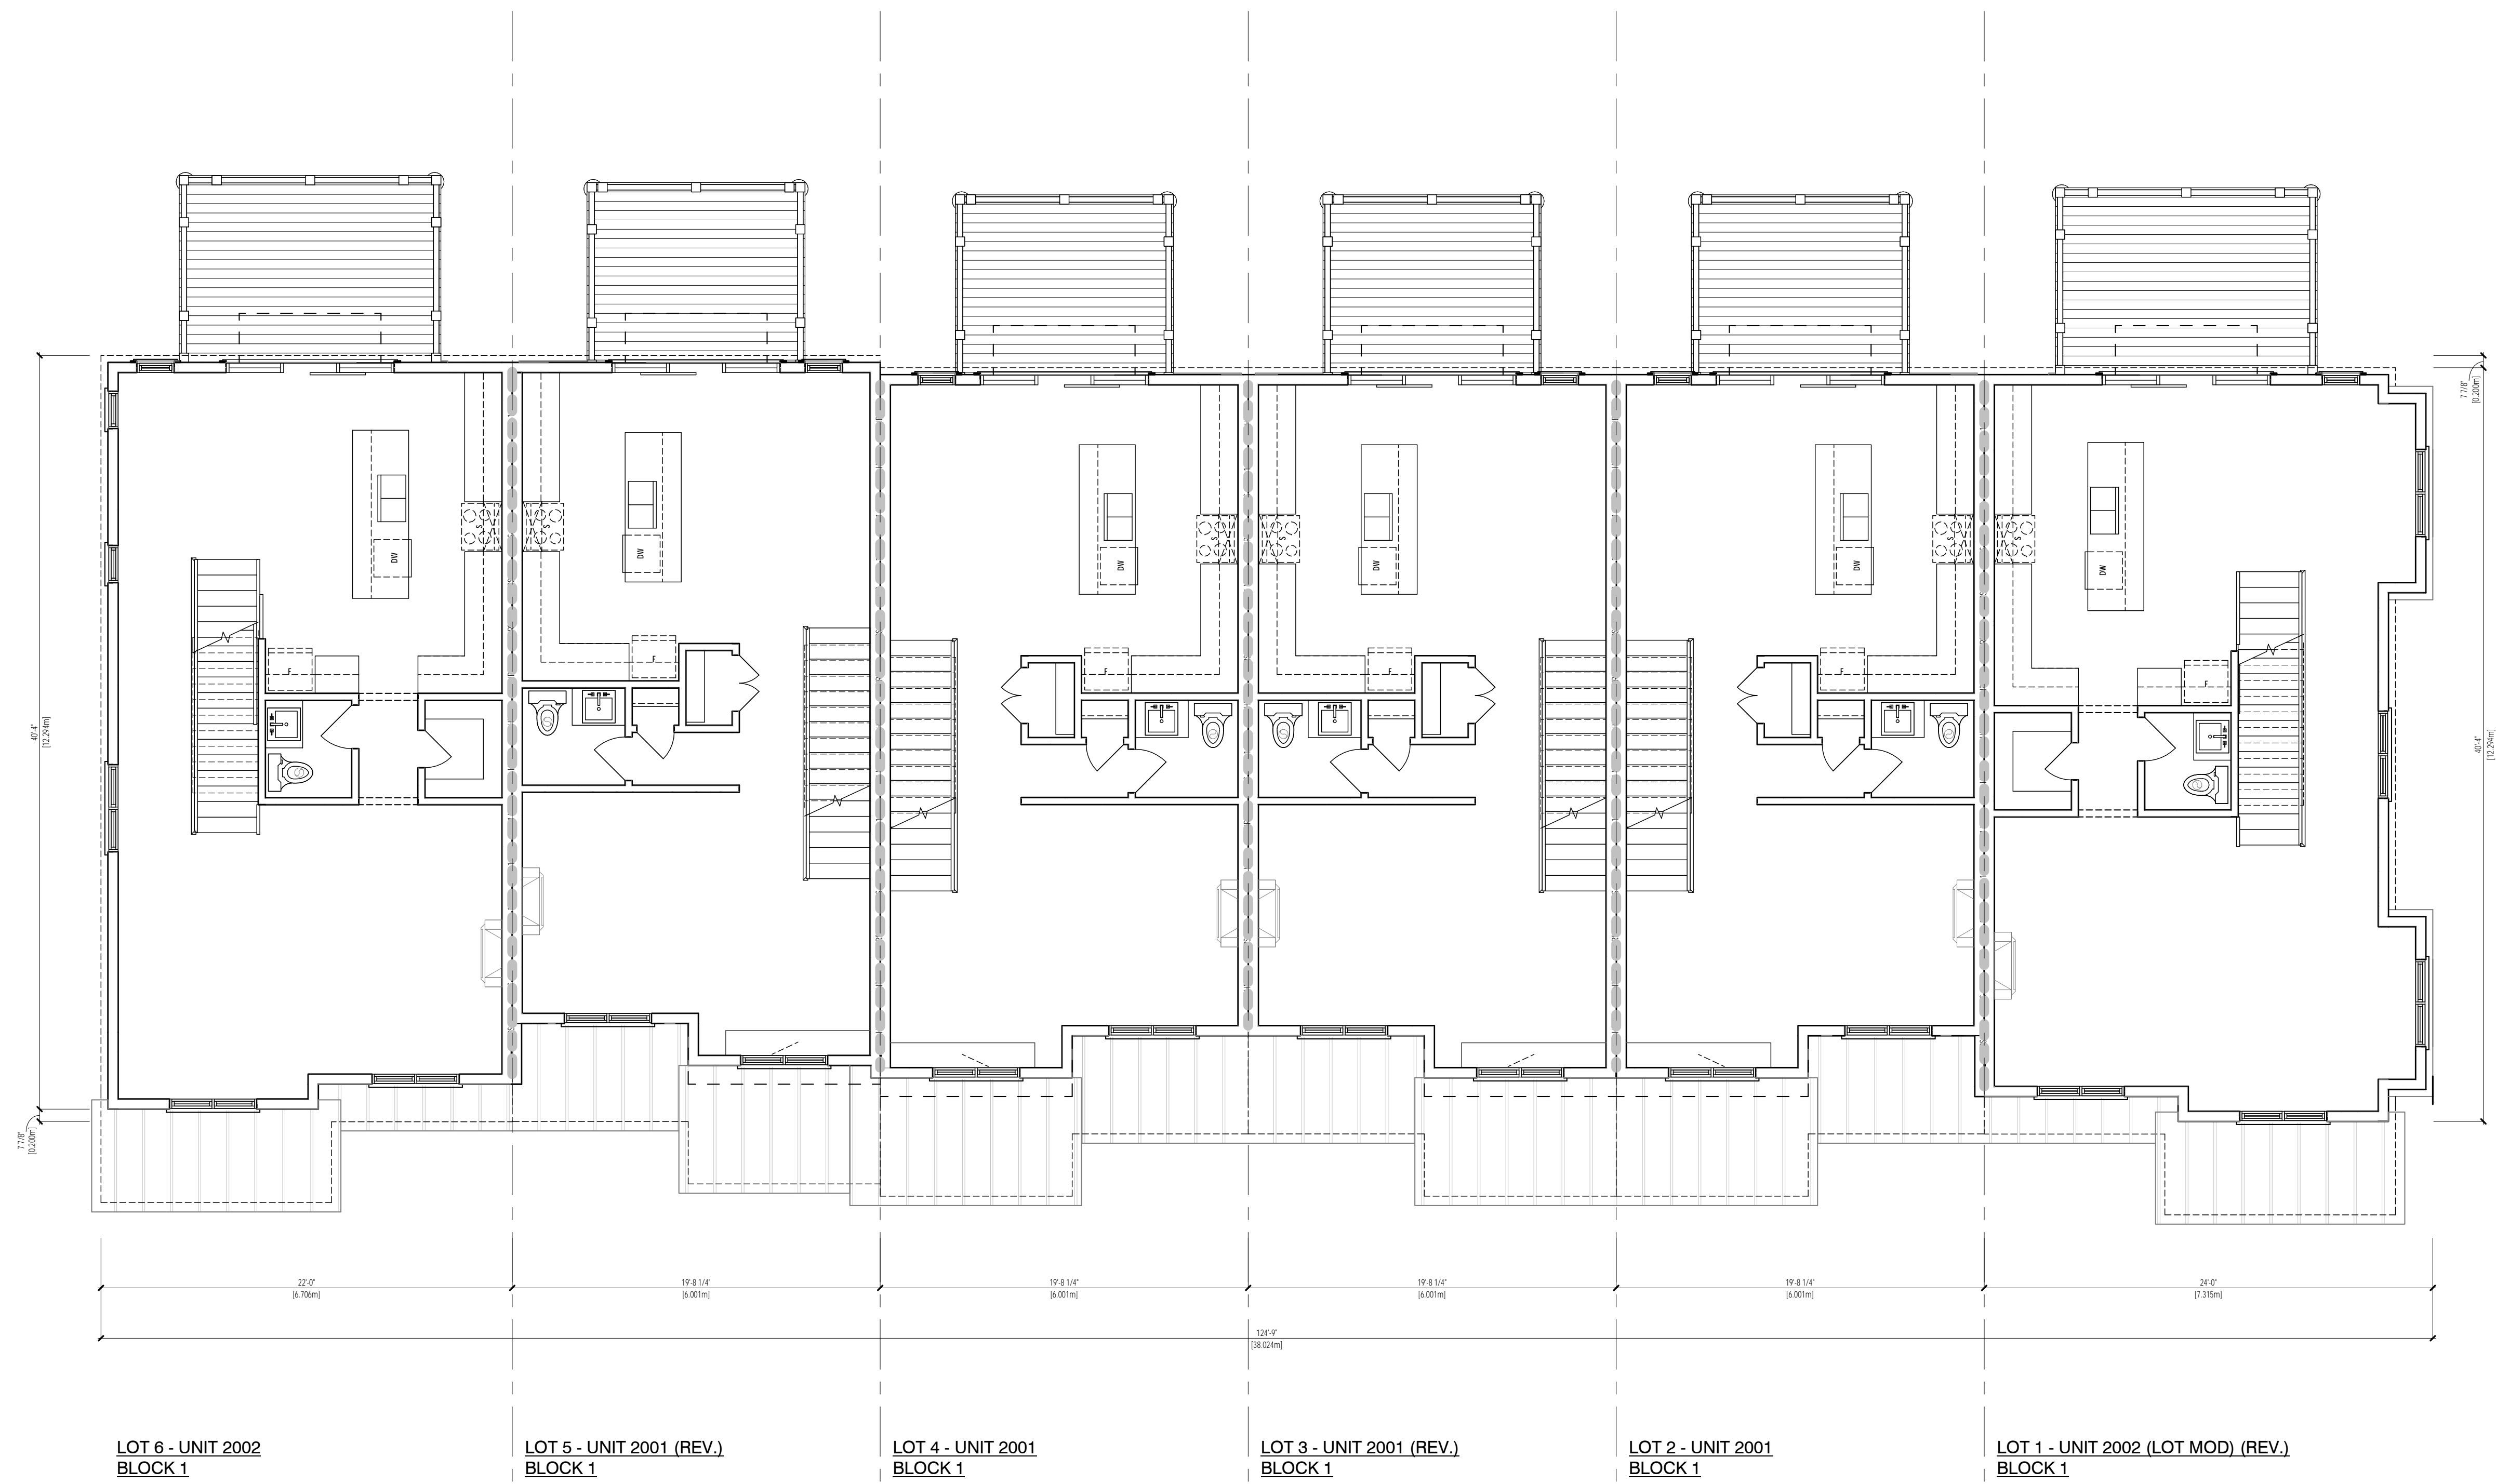

7		
6		
5		
4		
3		
2	ISSUED FOR SITE PLAN APPROVAL	2022-03-04 CJO
1	ISSUED FOR CLIENT COMMENT	2022-02-17 CJO


#	DESCRIPTION	DATE	BY
---	-------------	------	----

BLOCK 1 - SECOND FLOOR PLAN

<p>BLOCK 1</p> <p>ALL DIMENSIONS ARE IN METERS AND MUST BE VERIFIED BY THE CLIENT PRIOR TO CONSTRUCTION AND MEETS THE REQUIREMENTS SET OUT IN THE ONTARIO BUILDING CODE TO BE A DESIGNER.</p> <p>DESIGNATION: ARCHITECT</p> <p>NAME: CAMERON ONELL</p> <p>PROFESSIONAL REGISTRATION NO.: 117262</p> <p>FILE: 3/16" = 1'-0"</p> <p>FILE NAME: .dwg</p> <p>DATE: 11/18/22</p> <p>SCALE: 3/16" = 1'-0"</p>		<p>Drawn by: CJO</p> <p>Checked by: CJO</p> <p>DATE: 11/18/22</p> <p>SCALE: 3/16" = 1'-0"</p> <p>FILE NAME: .dwg</p> <p>DATE: 11/18/22</p>	<p>HILL RIDGE HOMES (2020-14)</p> <p>CRANBERRY MARSH ESTATES, COLLINGWOOD, ONT.</p> <p>(REV 2 - 2022.03.04)</p> <p>T 647.456.2828 // www.2l5design.ca // cameron@2l5design.ca</p>
--	--	--	--

A-2.2

C:\Users\CJO\OneDrive\Documents\2022\2022-03-04 Hill Ridge Homes (2020-14)\2022-03-04 Hill Ridge Homes (2020-14).dwg

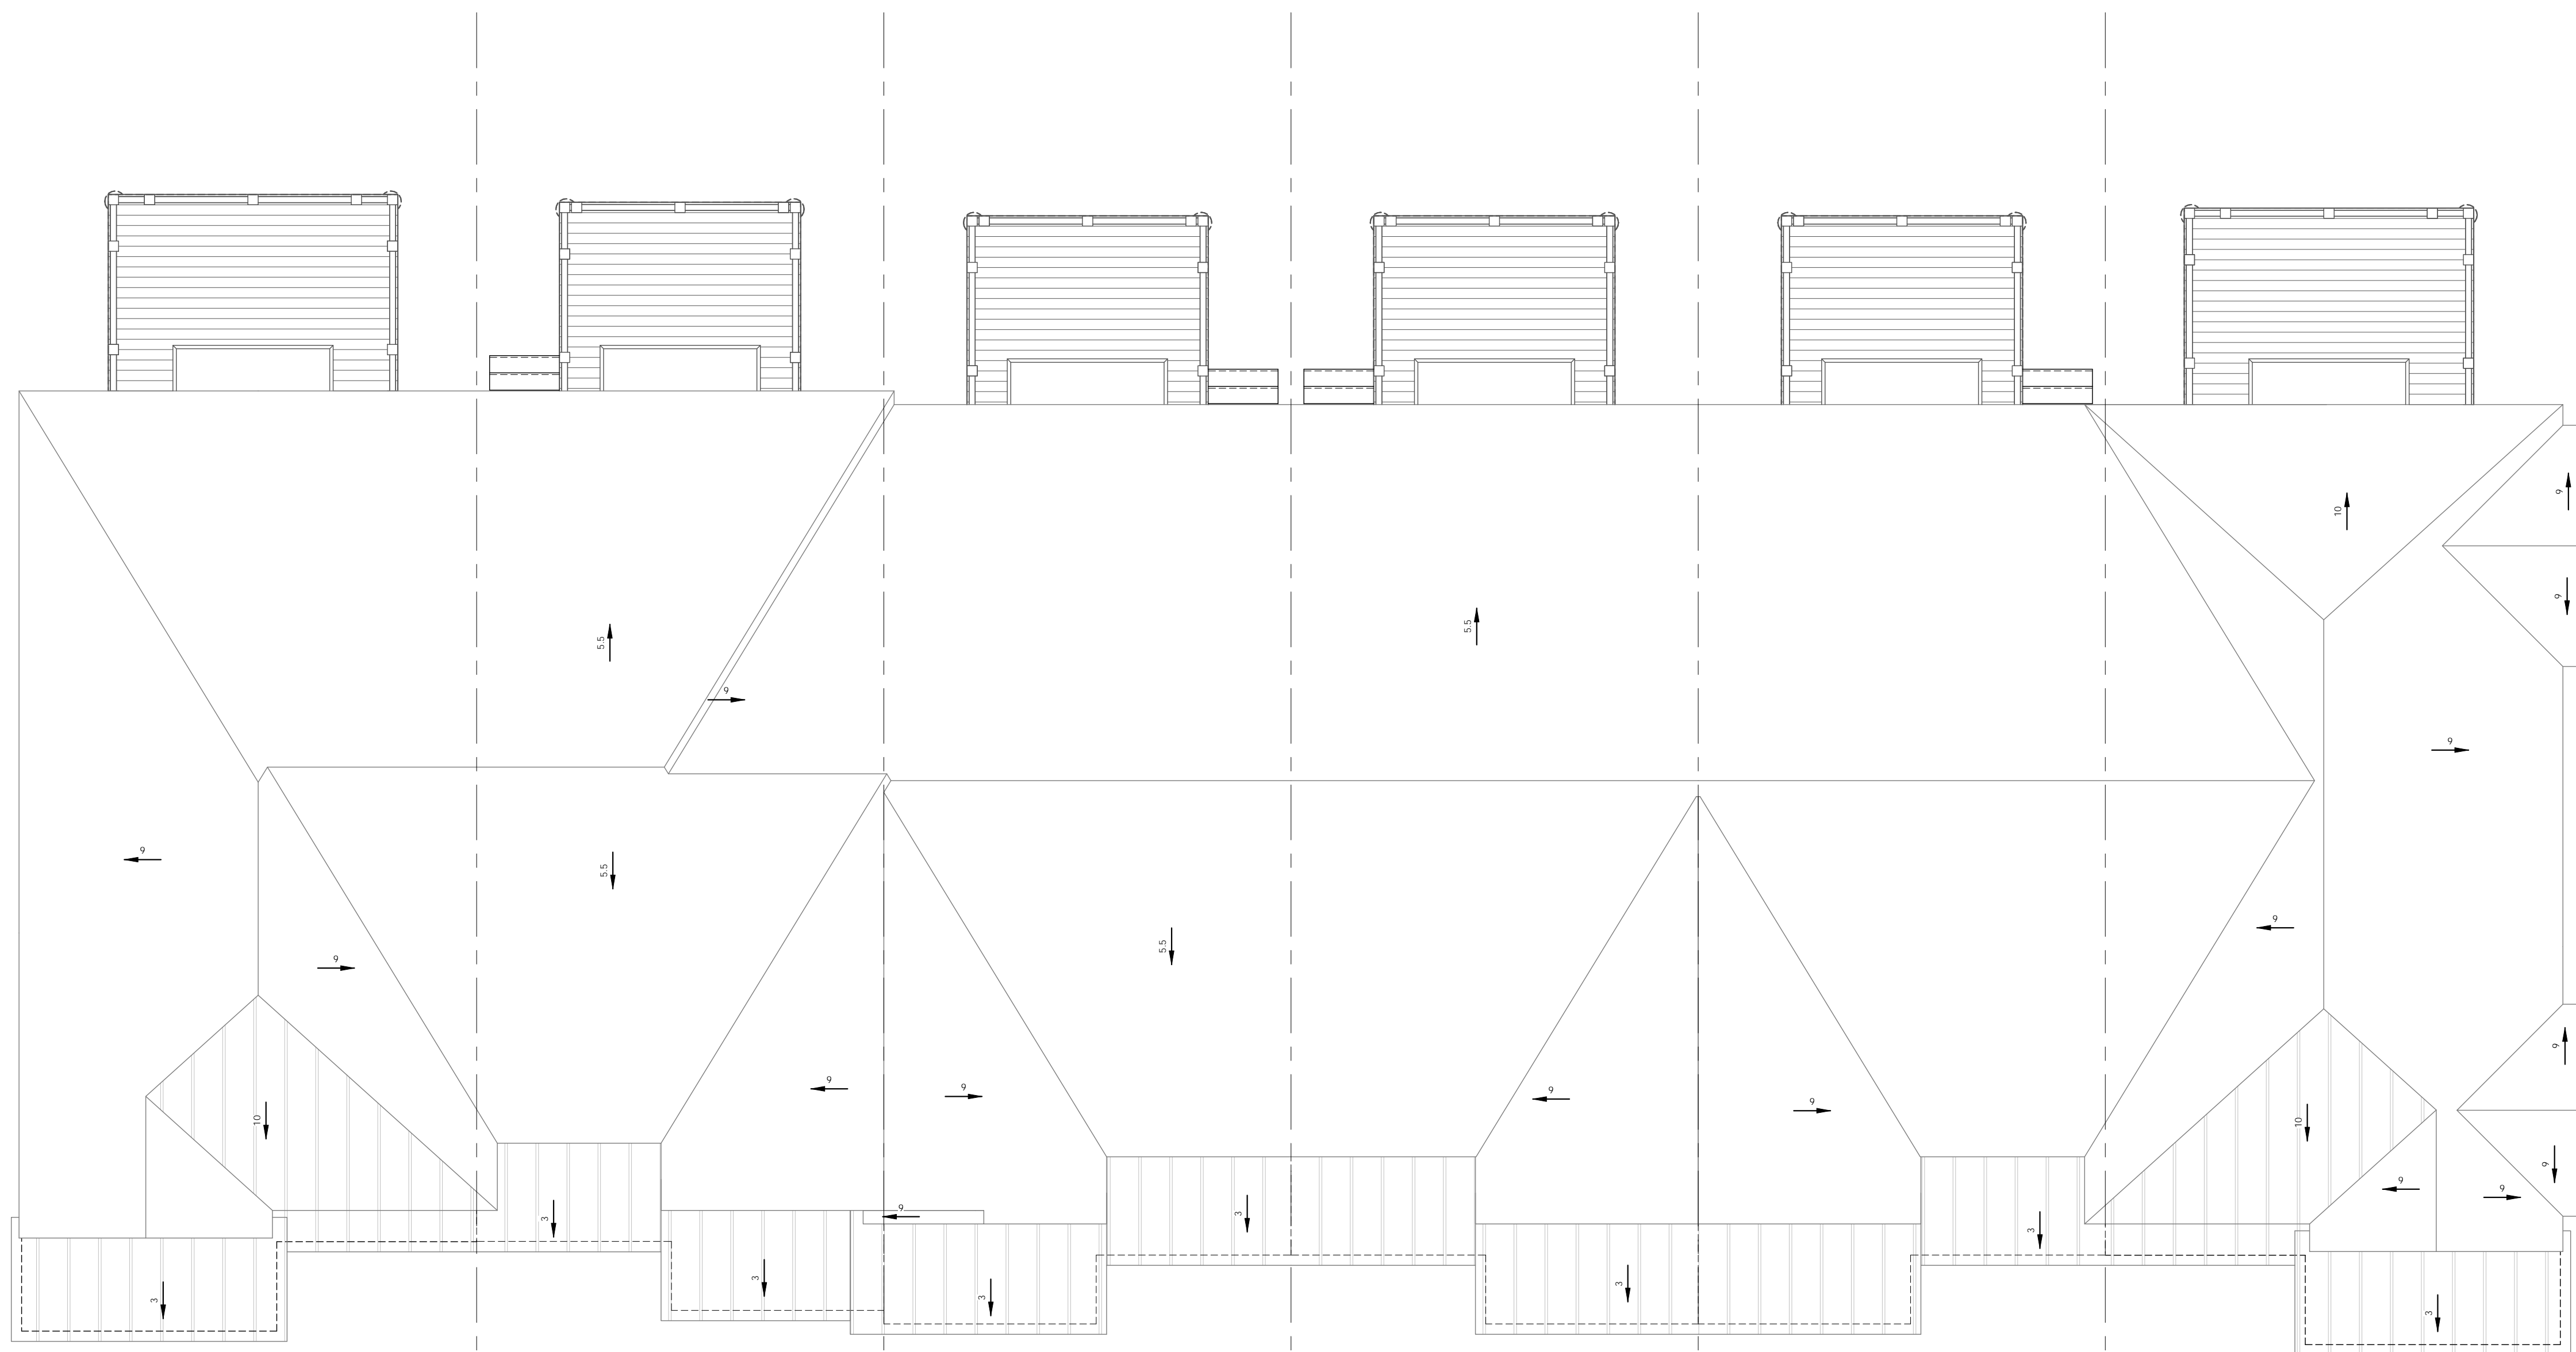

LOT 6 - UNIT 2002
BLOCK 1

LOT 5 - UNIT 2001 (REV)
BLOCK 1

LOT 4 - UNIT 2001
BLOCK 1

LOT 3 - UNIT 2001 (REV)
BLOCK 1


LOT 2 - UNIT 2001
BLOCK 1

LOT 1 - UNIT 2002 (LOT MOD) (REV)
BLOCK 1

7	-	-	-
6	-	-	-
5	-	-	-
4	-	-	-
3	-	-	-
2	ISSUED FOR SITE PLAN APPROVAL	2022-03-04	CJO
1	ISSUED FOR CLIENT COMMENT	2022-02-17	CJO

#	DESCRIPTION	DATE	BY
---	-------------	------	----

BLOCK 1

ALL DIMENSIONS UNLESS OTHERWISE SPECIFIED ARE IN METERS. THIS DRAWING IS FOR INFORMATION ONLY AND DOES NOT REPRESENT A CONTRACT. THE CONTRACTOR SHALL BE RESPONSIBLE FOR VERIFYING ALL DIMENSIONS AND CONDITIONS ON SITE. THE DESIGNER ASSUMES NO LIABILITY FOR ANY ERRORS OR OMISSIONS.		Drawn By: CJO Checked By: CJO Date: 11/25/22 Scale: 3/16" = 1'-0" File Name: rvt	HILL RIDGE HOMES (2020-14) CRANBERRY MARSH ESTATES, COLLINGWOOD, ONT. (REV 2 - 2022.03.04)	 A-2.4
Designer: CAMERON ONELL P.E. REGISTRATION NO.: 11883	Project: 117562 Title: 3/16" = 1'-0" File Name: rvt	T 647.456.2828 // www.2l5design.ca // cameron@2l5design.ca	BLOCK 1 - ROOF PLAN	Page Number

C:\Users\cameron\OneDrive\Desktop\2022\117562\117562-03-04\117562-03-04.dwg
 11/25/22 11:25:22 AM
 117562-03-04.dwg
 CAMERON ONELL
 11883



① BLOCK 1 - REAR ELEVATION
3/16" = 1'-0"

LOT 1 - UNIT 2002 (LOT MOD.) (REV.) BLOCK 1
 LOT 2 - UNIT 2001 BLOCK 1
 LOT 3 - UNIT 2001 (REV.) BLOCK 1
 LOT 4 - UNIT 2001 BLOCK 1
 LOT 5 - UNIT 2001 (REV.) BLOCK 1
 LOT 6 - UNIT 2002 BLOCK 1



② BLOCK 1 - FRONT ELEVATION
3/16" = 1'-0"

LOT 6 - UNIT 2002 BLOCK 1
 LOT 5 - UNIT 2001 (REV.) BLOCK 1
 LOT 4 - UNIT 2001 BLOCK 1
 LOT 3 - UNIT 2001 (REV.) BLOCK 1
 LOT 2 - UNIT 2001 BLOCK 1
 LOT 1 - UNIT 2002 (LOT MOD.) (REV.) BLOCK 1

7		
6		
5		
4		
3		
2	ISSUED FOR SITE PLAN APPROVAL	2022-03-04 CJO
1	ISSUED FOR CLIENT COMMENT	2022-02-17 CJO

#	DESCRIPTION	DATE	BY
BLOCK 1 - FRONT & REAR ELEVATIONS			

BLOCK 1

ALL INFORMATION CONTAINED HEREIN IS THE PROPERTY OF 2LS DESIGN INC. (2LS). REPRODUCTION OF THIS DOCUMENT IN WHOLE OR IN PART IS STRICTLY PROHIBITED WITHOUT THE WRITTEN PERMISSION OF 2LS. 2LS ASSUMES NO RESPONSIBILITY OR LIABILITY FOR THIS PROPERTY UNLESS IT BEAR THE ORIGINAL SIGNATURE AND MEETS THE REQUIREMENTS SET OUT IN THE ONTARIO BUILDING CODE TO BE A DESIGNER. QUALIFICATION INFORMATION CAMERON ONELL P.E. REG. NO. 117562 FILE NAME: 2LS-2022-03-04	Drawn by: CJO Checked by: CJO Scale: 3/16" = 1'-0" File Name: 2LS-2022-03-04	HILL RIDGE HOMES (2020-14) CRANBERRY MARSH ESTATES, COLLINGWOOD, ONT. (REV 2 - 2022.03.04) T 647.456.2828 // www.2LSDesign.ca // cameron@2LSDesign.ca
---	---	---



LOT 1 - UNIT 2002 (LOT MOD) (REV.)
BLOCK 1

① BLOCK 1 - RIGHT SIDE ELEVATION
3/16" = 1'-0"




LOT 6 - UNIT 2002
BLOCK 1

② BLOCK 1 - LEFT SIDE ELEVATIONS
3/16" = 1'-0"

7		
6		
5		
4		
3		
2	ISSUED FOR SITE PLAN APPROVAL	2022-03-04 CJO
1	ISSUED FOR CLIENT COMMENT	2022-02-17 CJO

#	DESCRIPTION	DATE	BY
BLOCK 1 - LEFT & RIGHT SIDE ELEVATIONS			

BLOCK 1		Drawn by CJO	Checked by CJO
<small>THIS DOCUMENTATION IS PROVIDED AS A SERVICE TO OUR CLIENTS AND DOES NOT CONSTITUTE A CONTRACT. IT IS THE CLIENT'S RESPONSIBILITY TO VERIFY THAT THE INFORMATION PROVIDED HEREIN ACCURATELY REFLECTS THE REQUIREMENTS SET OUT IN THE ONTARIO BUILDING CODE TO BE A DESIGNER.</small> CAMERON ONELL <small>PROFESSIONAL ARCHITECT</small> <small>REG. NO. 117262</small> <small>118815</small>		<small>Scale</small> 3/16" = 1'-0"	<small>Project Name</small> HILL RIDGE HOMES (2020-14) CRANBERRY MARSH ESTATES, COLLINGWOOD, ONT. <small>(REV 2 - 2022.03.04)</small>
<small>Signature</small> 	<small>File Name</small> BLOCK1.dwg	<small>Project No.</small> 117262	<small>Page Number</small> A-3.1
<small>Professional Registration Info</small> T 647.456.2828 // www.2LSdesign.ca // cameron@2LSdesign.ca		<small>Copyright</small> © 2022 2LS Design Inc. All rights reserved.	