




5" PREFINISHED METAL CAP FLASHING  
COLOR: BLACK  
TOP WOOD PARAPET  
COLOR: BLACK  
PREFINISHED CORRUGATED METAL WALL PANELS  
COLOR: BLACK  
CONCRETE BASE CURB  
UIS THICKENED SLAB

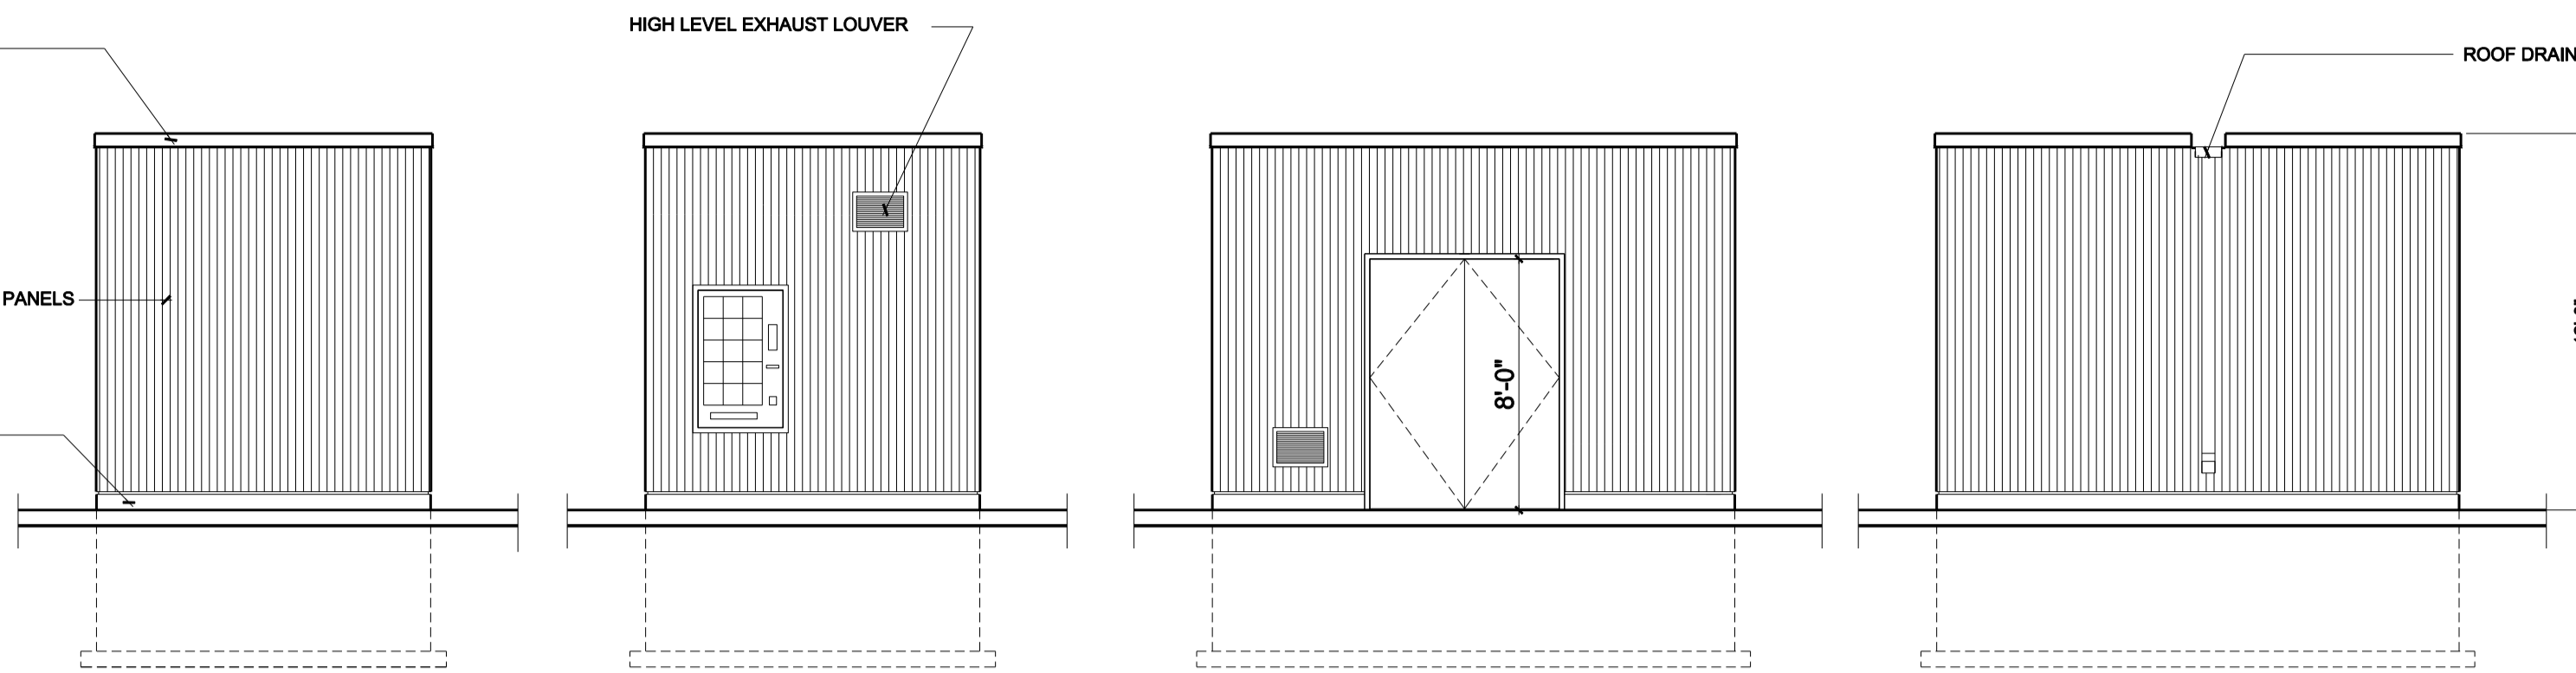


EAST ELEVATION WEST ELEVATION NORTH ELEVATION SOUTH ELEVATION

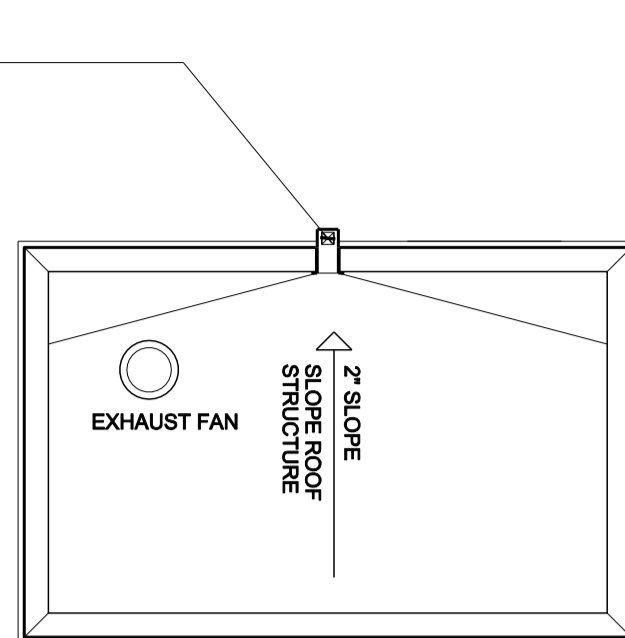

ROOF PLAN

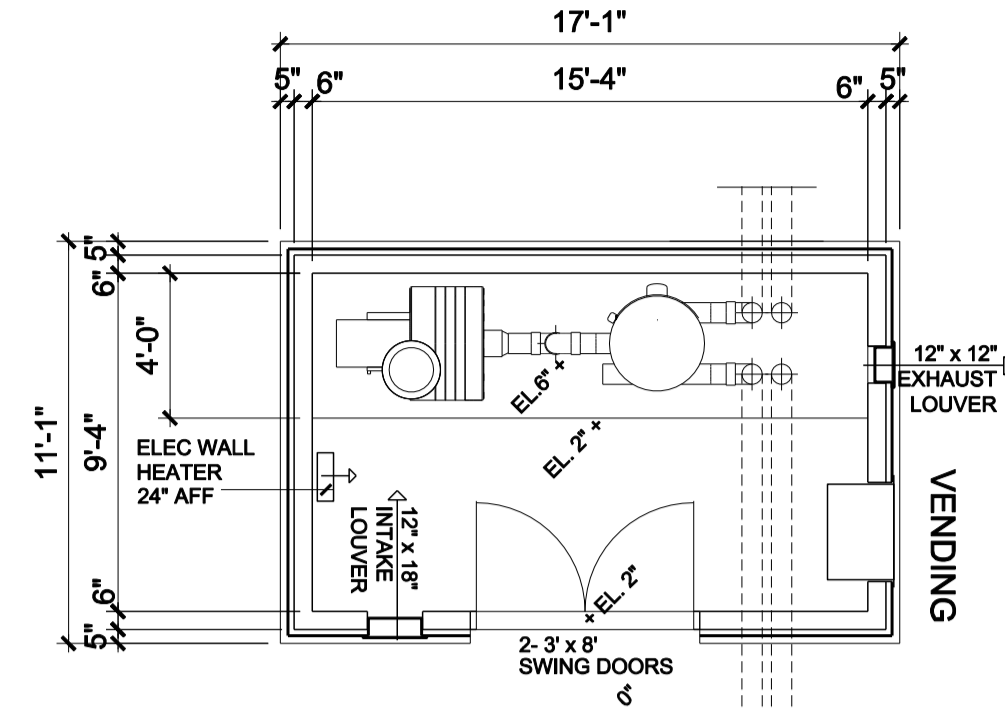


FLOOR PLAN

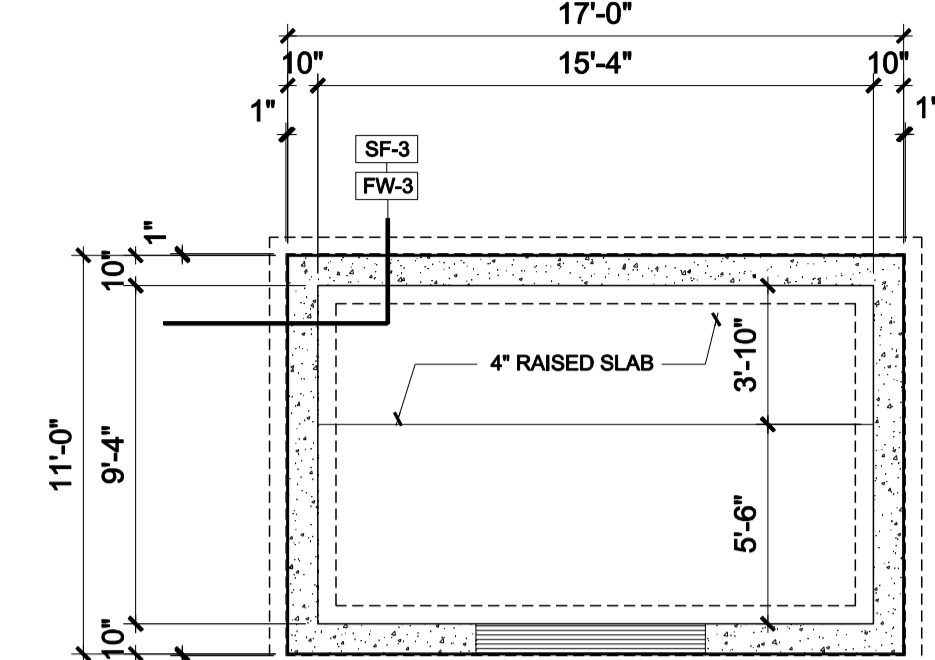


FOUNDATION PLAN

CENTRAL VACUUM ROOM 1  
SCALE: 3/16" = 1'-0"

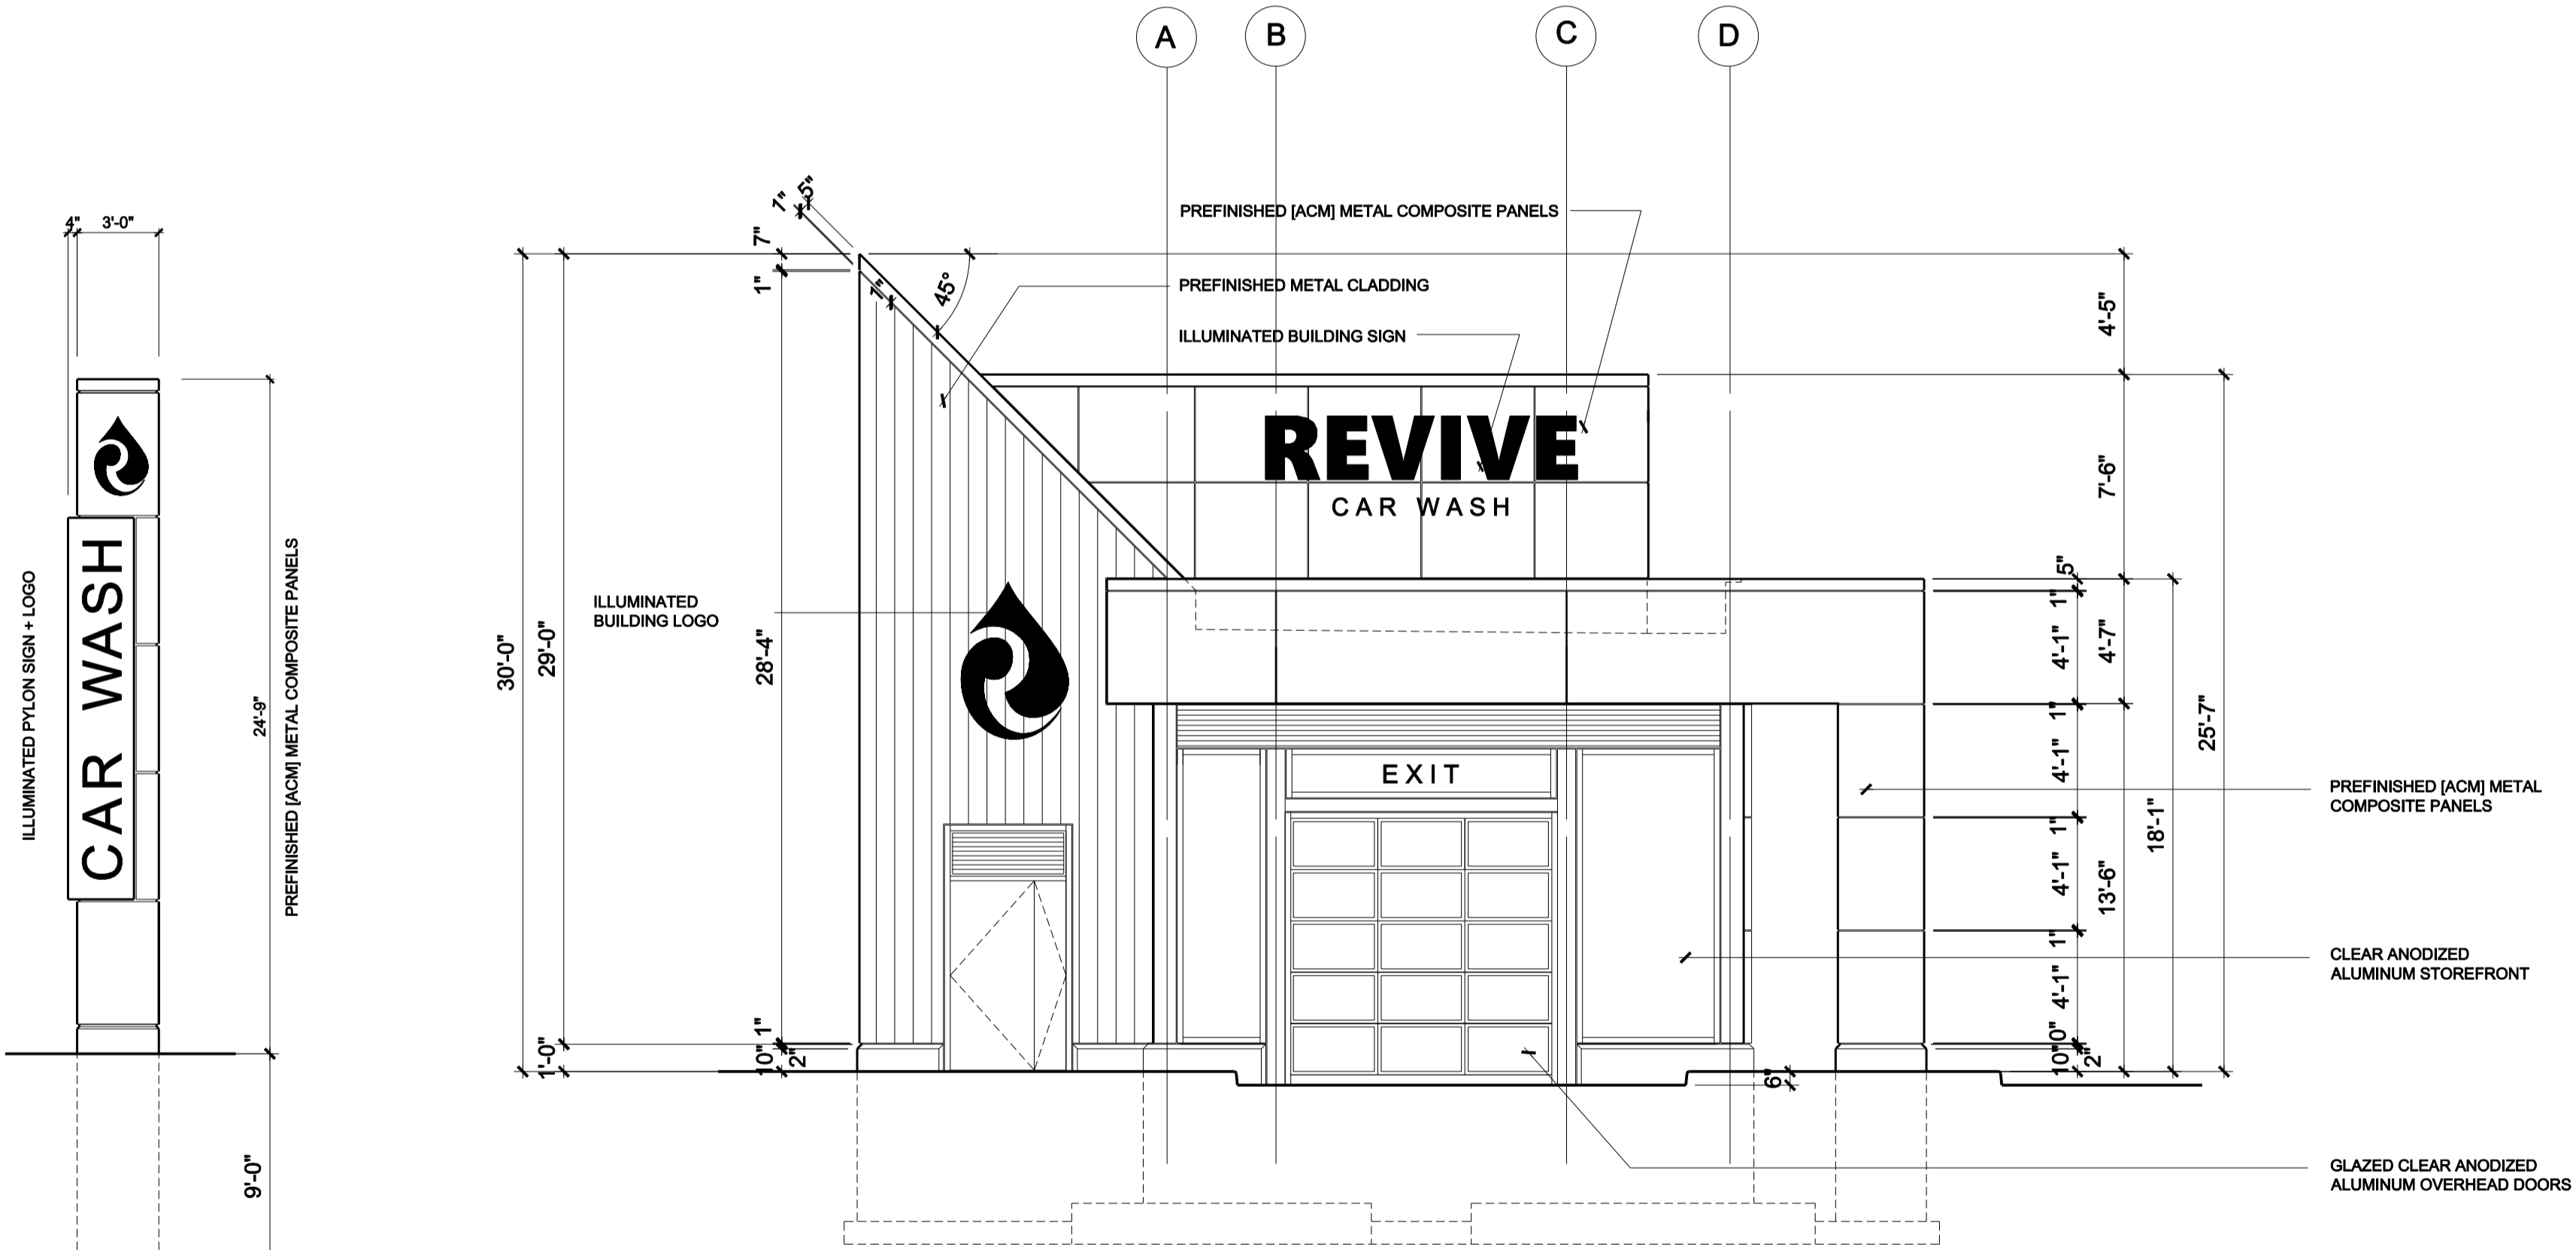

EAST ELEVATION - STREET FACE 3  
SCALE: 3/16" = 1'-0"

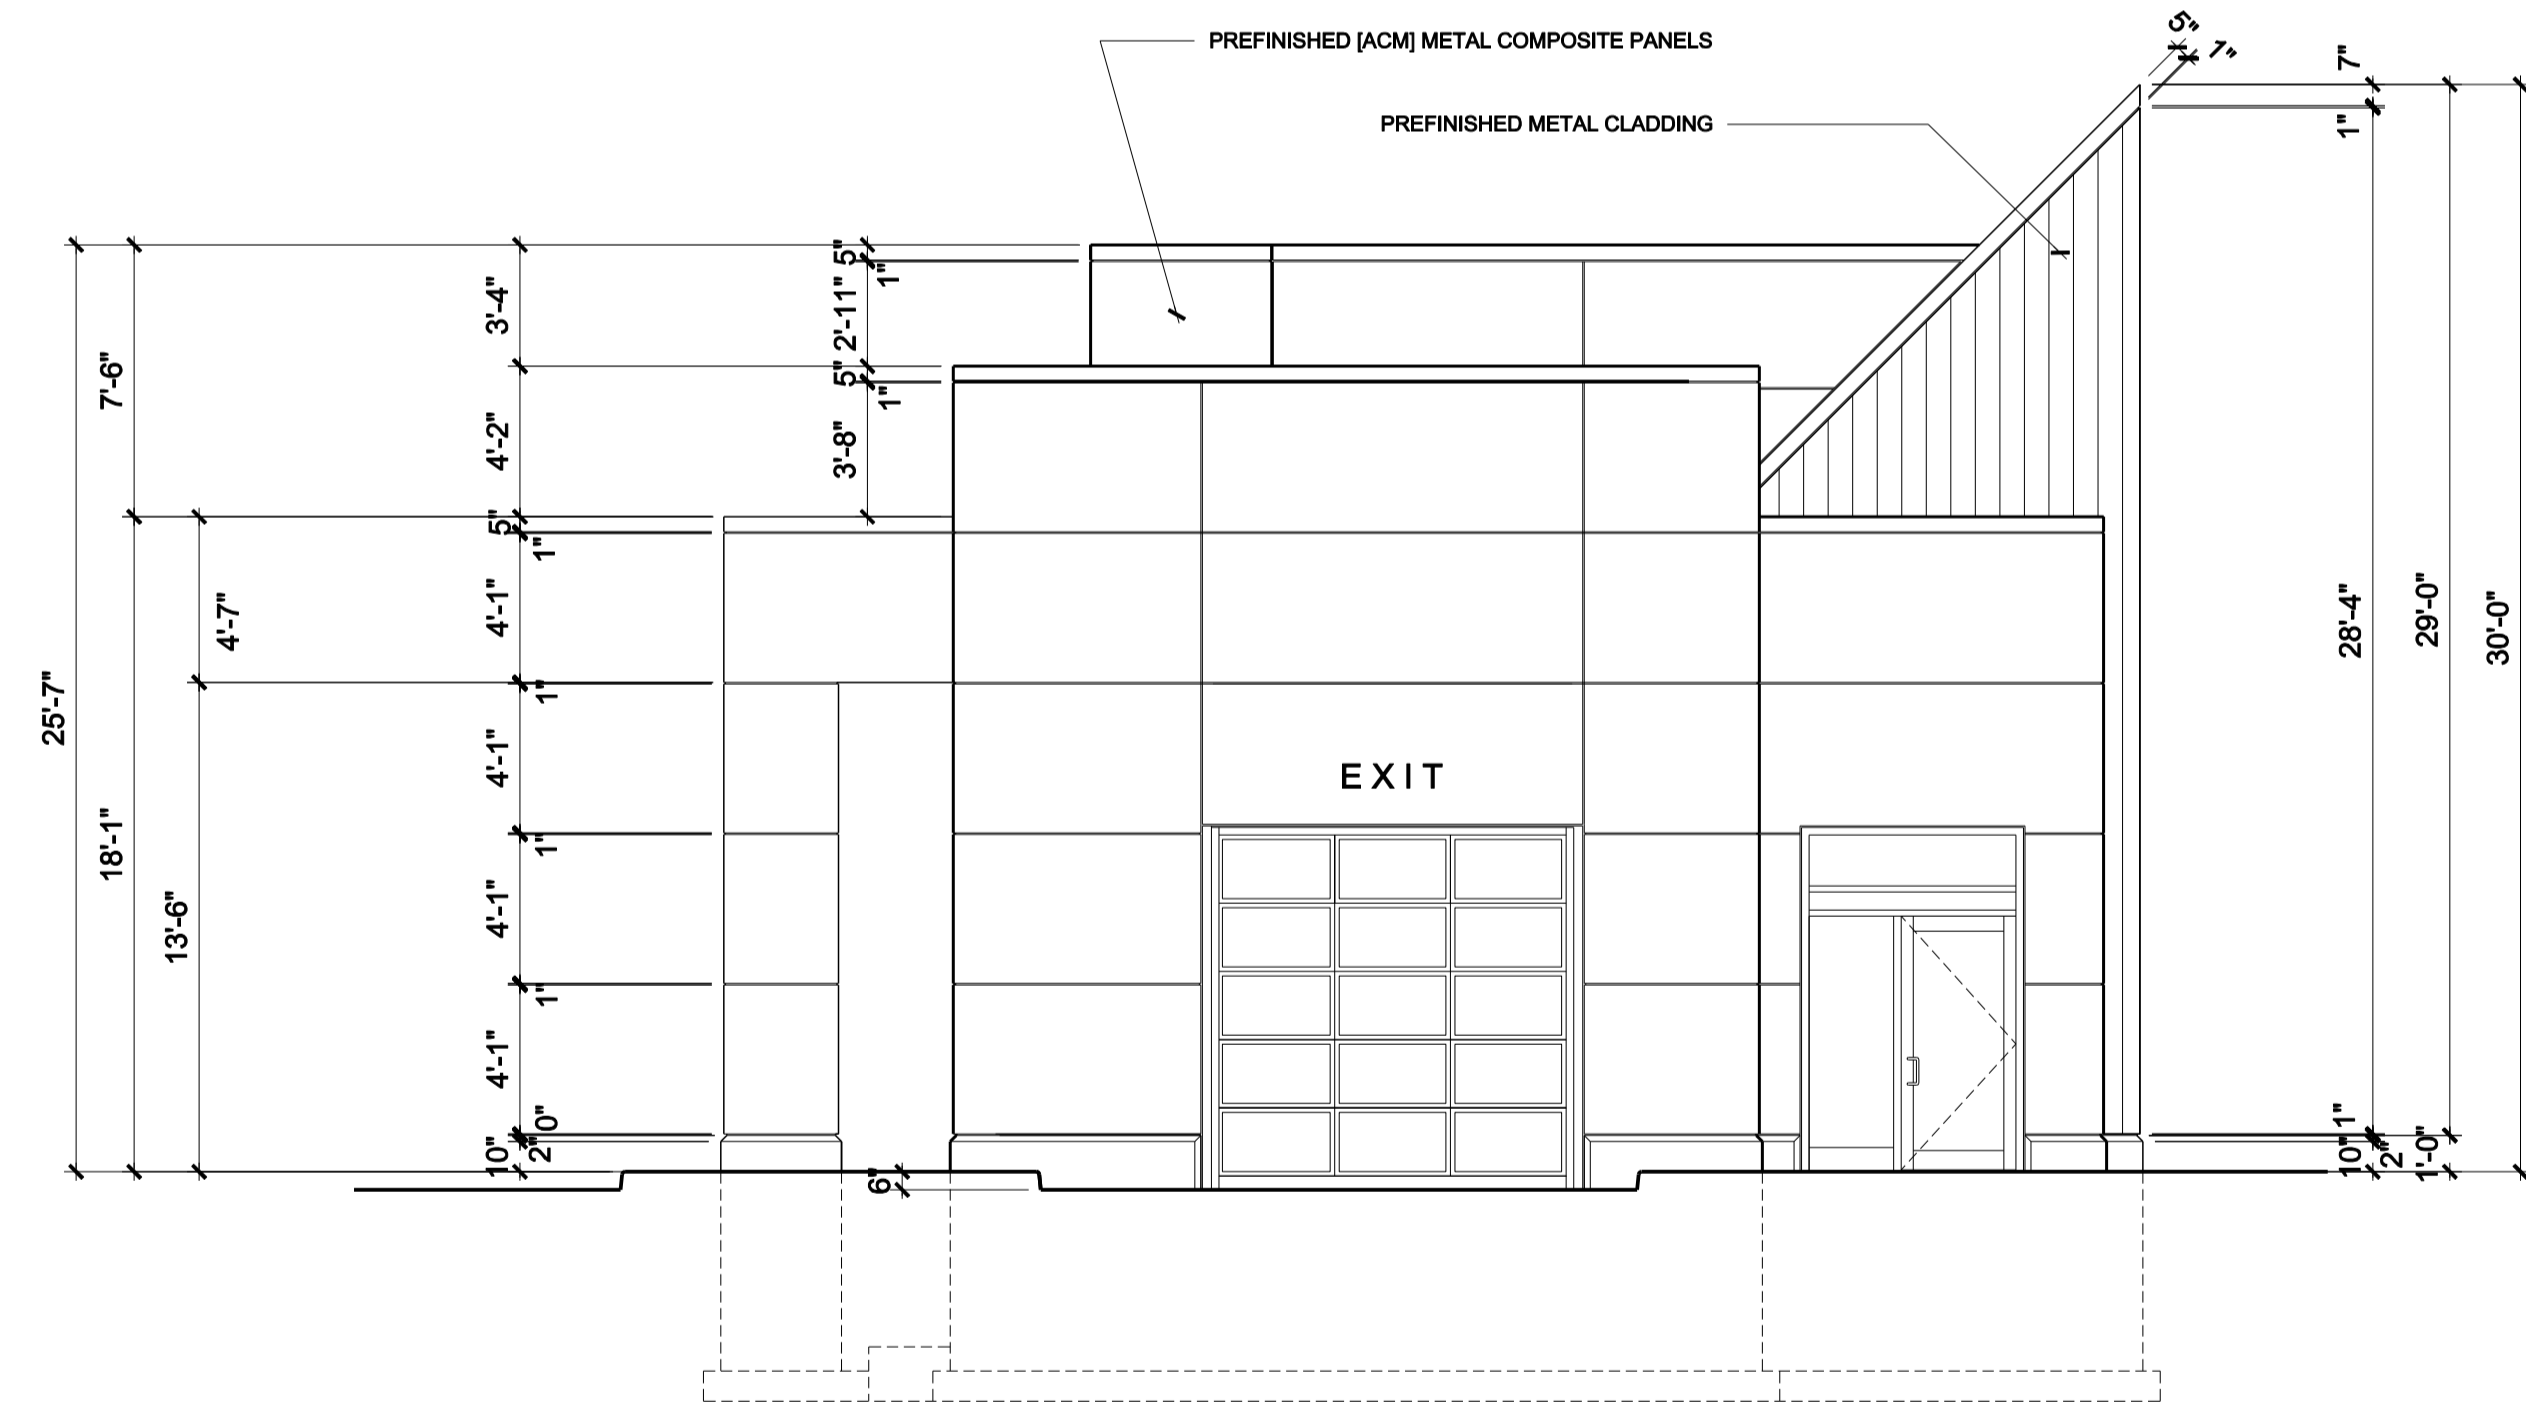

WEST ELEVATION - RIVER FACE 4  
SCALE: 3/16" = 1'-0"

PYLON 2  
SCALE: 3/16" = 1'-0"

10	-	-	7	-	-
11	-	-	8	-	-
12	-	-	9	-	-

4	-	-
5	-	-
6	-	-

1	11-21-2021	PRE-CONSULTATION APPLICATION
2	02-09-2023	PRE-CON APPLICATION NO. 2
3	-	-

REVISIONS	
-----------	--

THE GENERAL CONTRACTOR SHALL BE RESPONSIBLE FOR CHECKING AND VERIFYING ALL DIMENSIONS INCLUDING DATUM ELEVATIONS SHOWN ON ARCHITECTURAL DRAWINGS WITH STRUCTURAL, MECHANICAL, ELECTRICAL AND SITE SERVICE DRAWINGS AND REPORT ANY ERRORS OR OMISSIONS TO BICORP DESIGN GROUP LTD. [ B.D.G. ] BEFORE COMMENCING THE WORK.  
DRAWINGS MUST NOT BE SCALED  
THIS DRAWING IS THE PROPERTY OF B.D.G. AND SHALL NOT BE REPRODUCED WITHOUT AUTHORIZATION.



**BICORP DESIGN GROUP LTD.**  
1235 FAIRVIEW STREET, SUITE 290, BURLINGTON, ONTARIO L7S 2K9  
TEL: 416-705-9526  
bicorpdesign@gmail.com

**COLLINGWOOD  
AUTOMATIC CAR WASH**

PROJECT:  
**COLLINGWOOD AUTOMATIC CAR WASH FACILITY**  
298 PRETTY RIVER PARKWAY  
COLLINGWOOD, ONTARIO  
TITLE:  
**BUILDING ELEVATIONS**  
DRAWN BY: R.A. CHECKED BY: D.B. APPROVED BY: D.B.  
SCALE: 3/16" = 1'-0" DATE: DECEMBER 2020 PRINTED:

DRAWING NO:  
**A4**  
PROJECT NO:  
**2020-21**