

KEYNOTES:

- 1 MASONRY EXPANSION JOINT
- 2 WALL MOUNTED ENTRY LED LIGHTS. REFER TO LIGHTING IN ELECTRICAL PACKAGE
- 3 WALL GRAPHICS BY SPORTING LIFE.
- 4 EXTRUDED ALUMINUM CANOPY
- 5 DIMENSIONAL LETTERS SECURED AND OFFSET FROM WALL
- 6 BLADE SIGN
- 7 EXISTING 2 STOREY NEIGHBORING BUILDING (NOT IN SCOPE OF WORK)
- 8 ROOFTOP UNIT
- 9 ROOF ACCESS FIXED LADDER C/W SECURITY HINGED PANEL AT BASE
- 10 TRASH ENCLOSURE
- 11 RECONSTITUTED STONE MATERIAL WITH A PRECAST TOP OF SILL. REFER TO FINISHES SCHEDULE
- 12 BACK-LIT SIGNS IN GLAZING
- 13 BOLLARDS (QTY-3). REFER TO SITE PLAN
- 14 POWER DOOR OPERATOR AND DOOR OPENER PAD (SEE ALSO ELECT. DWGS.)

GENERAL NOTES:

UNPROTECTED OPENINGS (OBC 3.2.3.1 E)	
EXPOSING BUILDING FACE AREA, m2	214.3 m2
LIMITING DISTANCE	2,350 m
UNPROTECTED OPENINGS ALLOWED, %	8%
UNPROTECTED OPENINGS ALLOWED, m2	17.2 m2
UNPROTECTED OPENINGS PROPOSED, m2	16.6 m2

CONSTRUCTION REQUIREMENTS (OBC 3.2.3.7)	
BUILDING CLASSIFICATION	GROUPE E
UNPROTECTED OPENINGS AREA ALLOWED	0% TO 10%
FIRE-RESISTANCE REQUIRED	2H
TYPE OF CONSTRUCTION REQUIRED	NONCOMBUSTIBLE
TYPE OF CLADDING REQUIRED	NONCOMBUSTIBLE

ELEVATION LEGEND:

- CLEAR GLASS
- SPANDREL GLASS




Reich&Petch Architects Inc.
1867 Yonge Street-Suite 1100
Toronto, ON M4S 1Y5
+1.416.480.2020

designrnp.com

THIS DRAWING IS THE PROPERTY OF REICH&PETCH ARCHITECTS INC. AND IS NOT TO BE REPRODUCED WITHOUT PERMISSION.

DRAWINGS ARE NOT TO BE SCALED. CONTRACTOR MUST VERIFY ALL DIMENSIONS ON SITE AND REPORT ANY DISCREPANCIES TO REICH&PETCH BEFORE PROCEEDING WITH THE WORK.

03	ISSUED FOR SPA COMMENTS	FEB. 04, 2021
02	ISSUED FOR COST ESTIMATE	FEB. 01, 2021
01	ISSUED FOR BUILDING PERMIT	FEB. 01, 2021
No.	ISSUED FOR	DATE

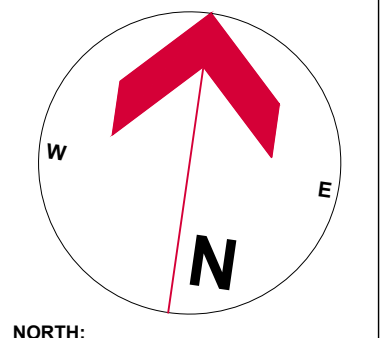

SPORTING LIFE
Collingwood

222 Hurontario Street, Collingwood, Ontario, L9Y 2M2

EXTERIOR ELEVATIONS

SCALE: 1:100
DATE STARTED: JANUARY 2020
DRAWN BY: RPA
PROJECT NUMBER: 2001
DRAWING NUMBER:

A400



Reich&Petch Architects Inc.
1867 Yonge Street-Suite 1100
Toronto, ON M4S 1Y5
+1.416.480.2020

designrp.com

THIS DRAWING IS THE PROPERTY OF REICH&PETCH ARCHITECTS INC. AND IS NOT TO BE REPRODUCED WITHOUT PERMISSION.

DRAWINGS ARE NOT TO BE SCALED. CONTRACTOR MUST VERIFY ALL DIMENSIONS ON SITE AND REPORT ANY DISCREPANCIES TO REICH&PETCH BEFORE PROCEEDING WITH THE WORK.

KEYNOTES:



- 1 MASONRY EXPANSION JOINT
- 2 WALL MOUNTED ENTRY LED LIGHTS. REFER TO LIGHTING IN ELECTRICAL PACKAGE
- 3 WALL GRAPHICS BY SPORTING LIFE.
- 4 EXTRUDED ALUMINUM CANOPY
- 5 DIMENSIONAL LETTERS SECURED AND OFFSET FROM WALL
- 6 BLADE SIGN
- 7 EXISTING 2 STOREY NEIGHBORING BUILDING (NOT IN SCOPE OF WORK)
- 8 ROOFTOP UNIT
- 9 ROOF ACCESS FIXED LADDER C/W SECURITY HINGED PANEL AT BASE
- 10 TRASH ENCLOSURE
- 11 RECONSTITUTED STONE MATERIAL WITH A PRECAST TOP OF SILL. REFER TO FINISHES SCHEDULE
- 12 BACK-LIT SIGNS IN GLAZING
- 13 BOLLARDS (QTY-3). REFER TO SITE PLAN
- 14 POWER DOOR OPERATOR AND DOOR OPENER PAD (SEE ALSO ELECT. DWGS.)

GENERAL NOTES:


UNPROTECTED OPENINGS (OBC 3.2.3.1 E)	
EXPOSING BUILDING FACE AREA, m2	214.3 m2
LIMITING DISTANCE	2,350 m
UNPROTECTED OPENINGS ALLOWED, %	8%
UNPROTECTED OPENINGS ALLOWED, m2	17.2 m2
UNPROTECTED OPENINGS PROPOSED, m2	16.6 m2

CONSTRUCTION REQUIREMENTS (OBC 3.2.3.7)	
BUILDING CLASSIFICATION	GROUPE E
UNPROTECTED OPENINGS AREA ALLOWED	0% TO 10%
FIRE-RESISTANCE REQUIRED	2H
TYPE OF CONSTRUCTION REQUIRED	NONCOMBUSTIBLE
TYPE OF CLADDING REQUIRED	NONCOMBUSTIBLE

ELEVATION LEGEND:

-  CLEAR GLASS
-  SPANDREL GLASS

03	ISSUED FOR SPA COMMENTS	FEB. 04, 2021
02	ISSUED FOR COST ESTIMATE	FEB. 01, 2021
01	ISSUED FOR BUILDING PERMIT	FEB. 01, 2021
No.	ISSUED FOR	DATE

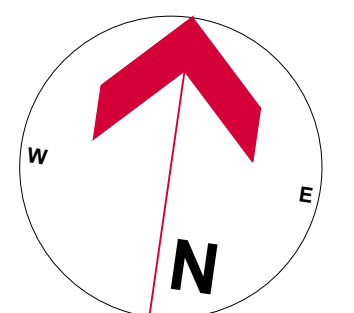

NORTH:

SPORTING LIFE


Collingwood

222 Hurontario Street, Collingwood, Ontario, L9Y 2M2

EXTERIOR ELEVATIONS

SCALE: 1:75
 DATE STARTED: JANUARY 2020
 DRAWN BY: RPA
 PROJECT NUMBER: 2001
 DRAWING NUMBER:

A401

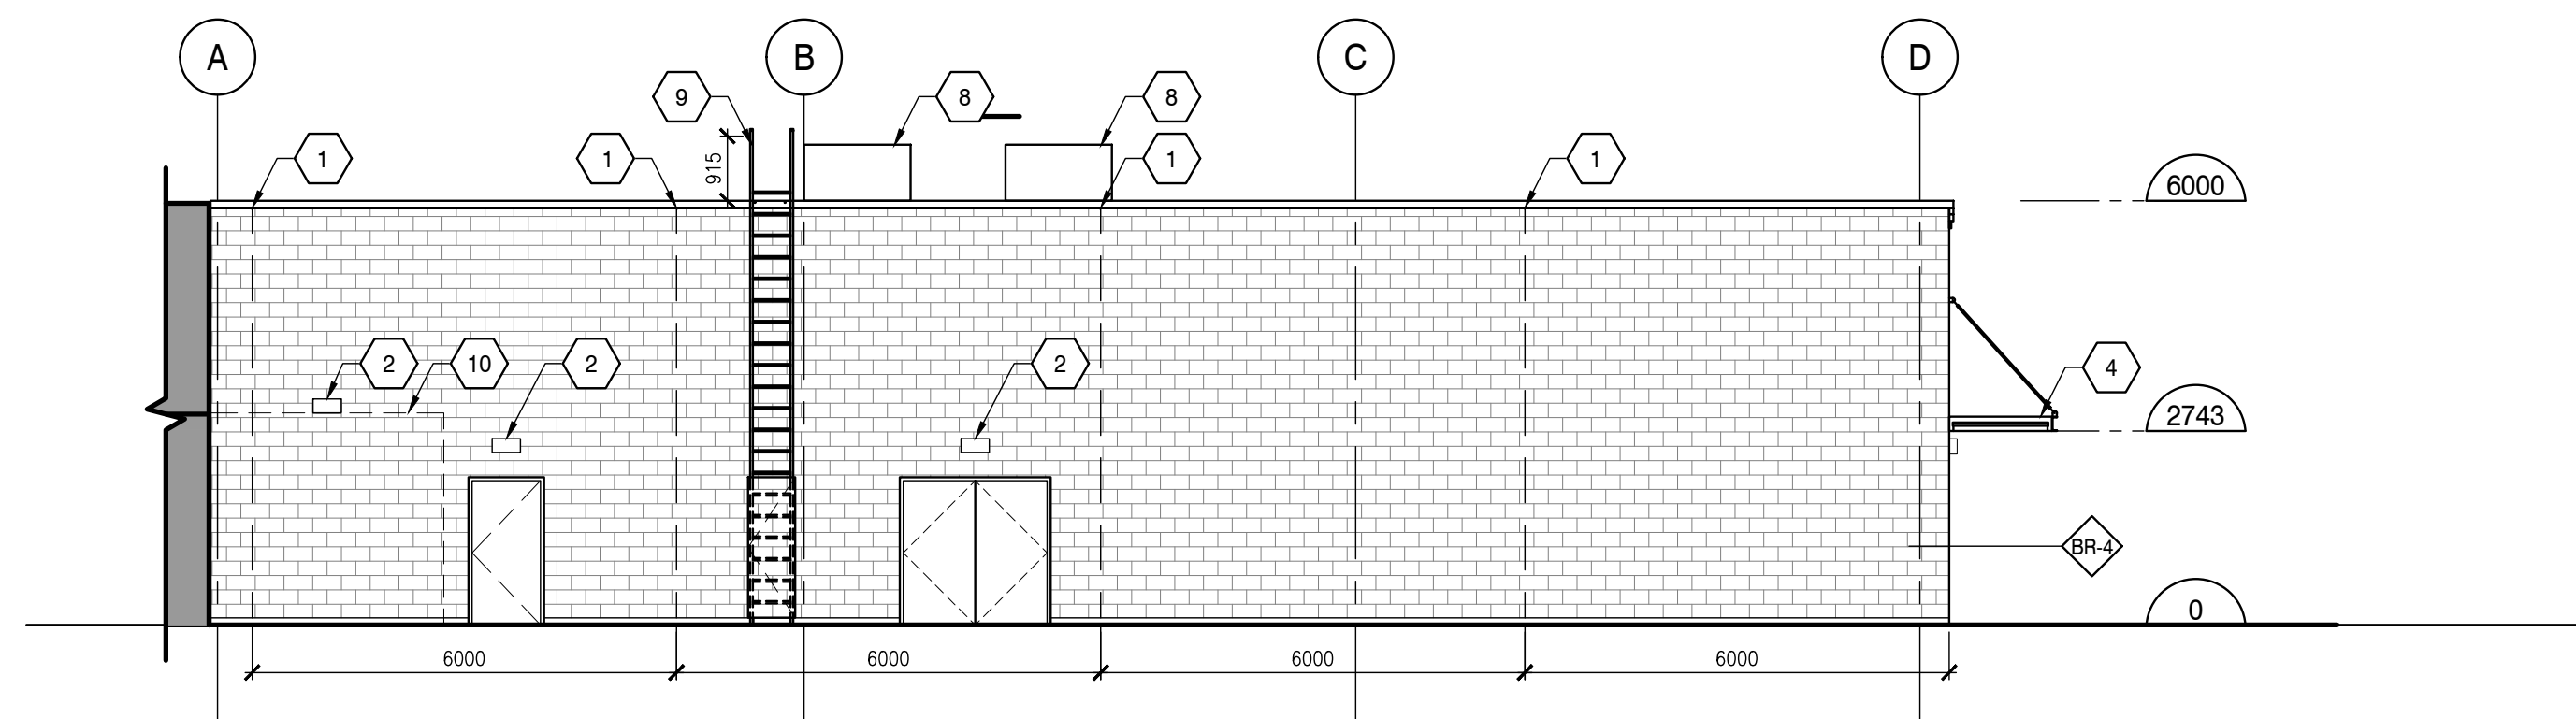

1 WEST ELEVATION
 A401 SCALE: 1:100