
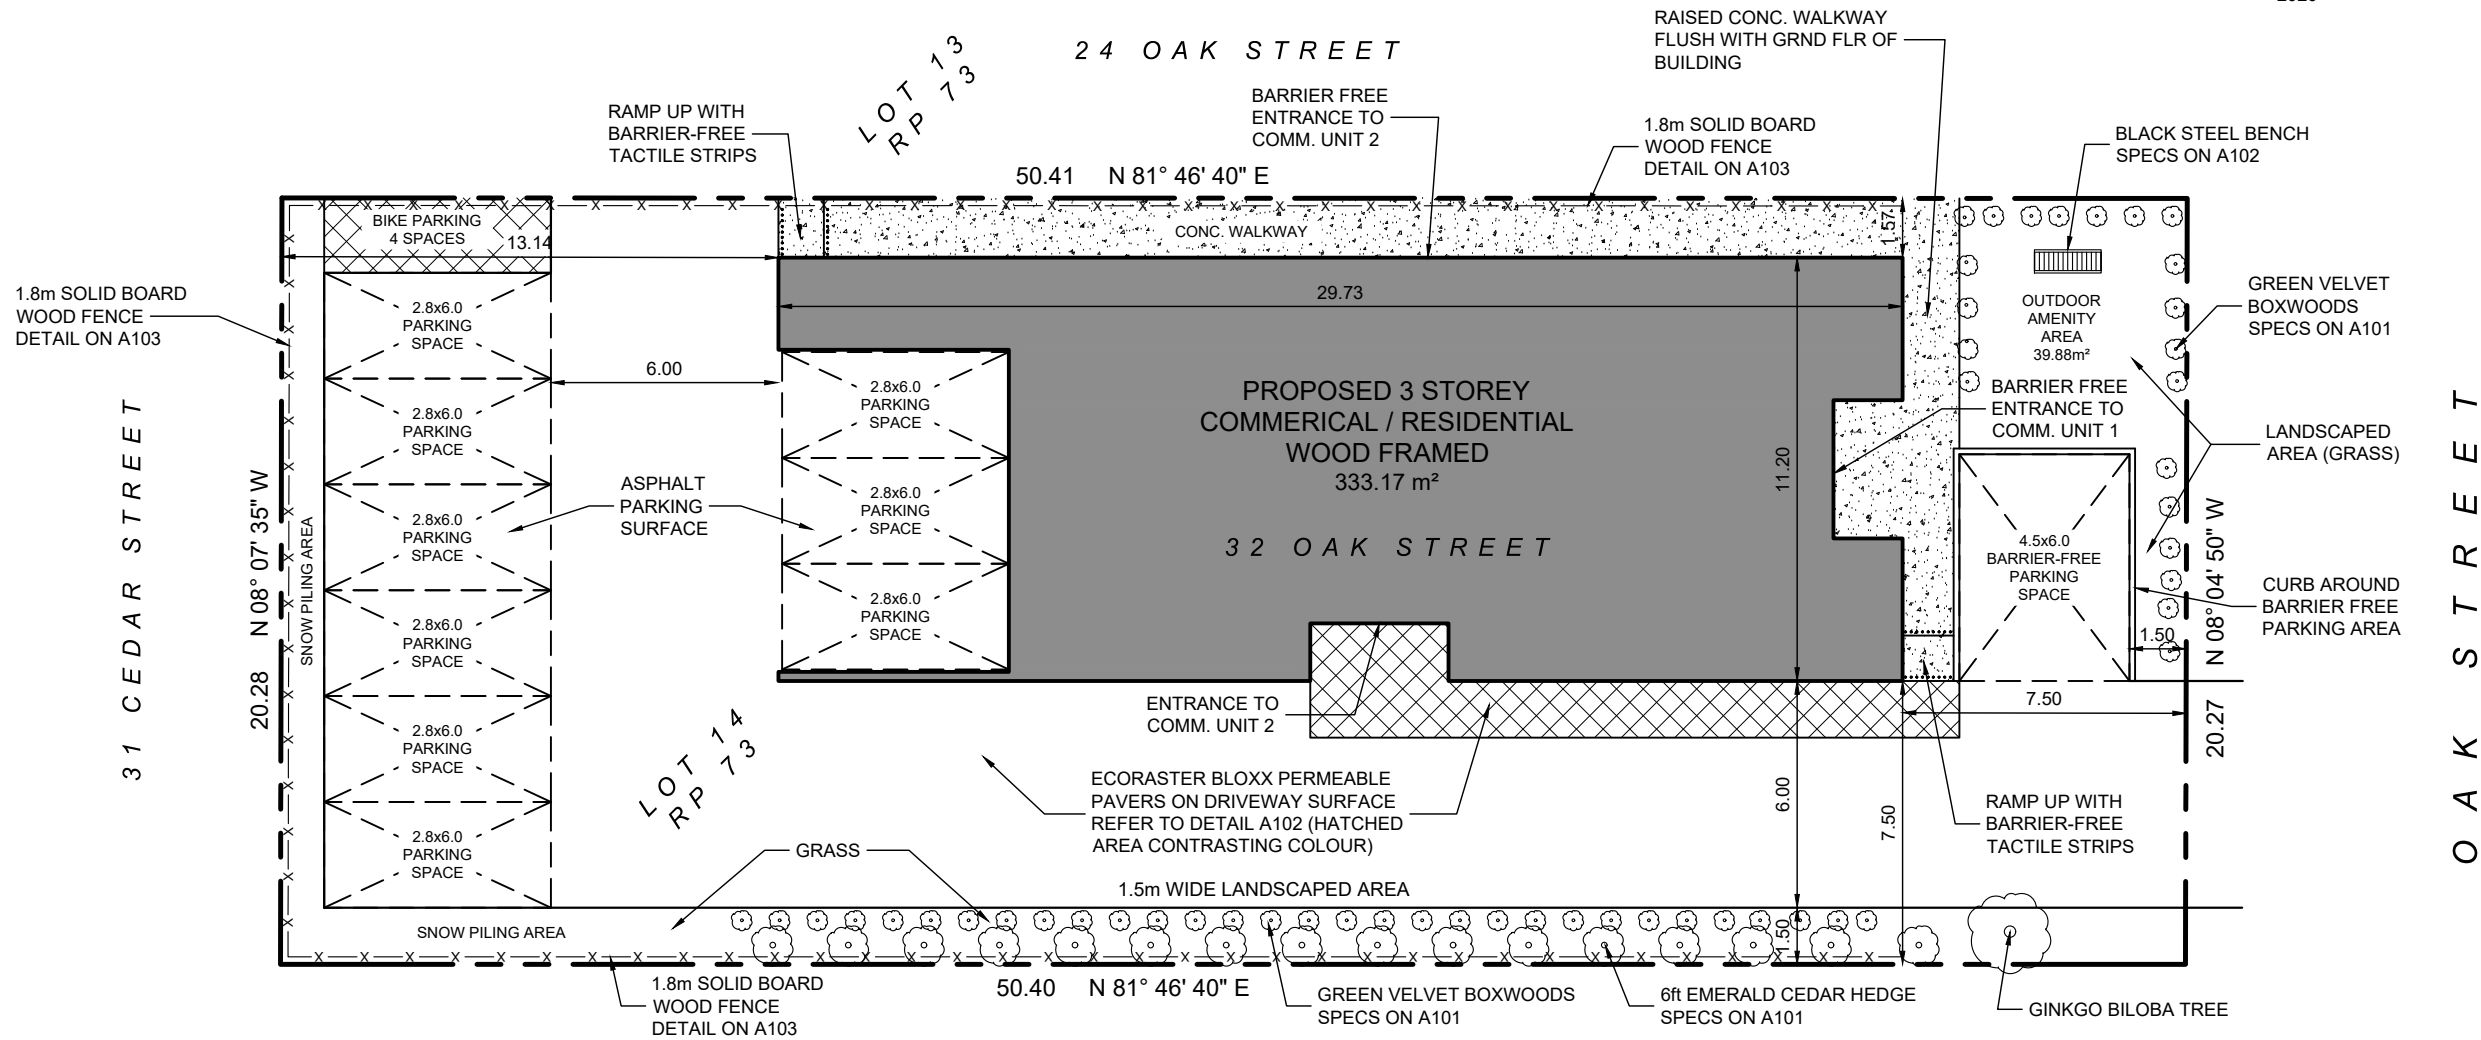


32 OAK STREET  
COLLINGWOOD ON L9Y 1B2

LOT 14  
WEST OF OAK STREET  
REGISTERED PLAN 73  
TOWN OF COLLINGWOOD  
COUNTY OF SIMCOE

LOT AREA = 1021.90 m<sup>2</sup> = 0.102 ha

SITE PLAN DRAWN WITH  
INFORMATION FROM SURVEY BY  
ZUBEK, EMO, PATTEN & THOMSEN LTD. OLS  
2020

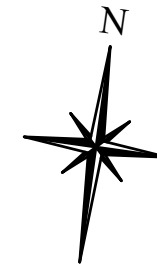

APPROVAL STAMP



No.	Issue/Revision	Date
1	ZONING REVIEW	JAN 10 20
2	DESIGN REVIEW	MAR 01 20
3	DESIGN REVIEW	MAR 20 20
4	SITE PLAN CONTROL	APR 27 20
5	SITE PLAN APPROVAL	JUL 15 20
6	SITE PLAN APPROVAL	NOV 02 20
7	SITE PLAN APPROVAL	DEC 23 20
8	ICBL EXEMPTION	JUN 03 21
9	SITE PLAN APPROVAL	JUL 04 22

**WESTSMITH  
DESIGN**

www.westsmithdesign.com  
Douglas E. Smith, C.E.T. (BCIN 105709)  
104 Katherine Street Collingwood ON L9Y 3R5  
705-351-1360 doug@westsmithdesign.com  
REGISTERED BCIN 106658

*[Signature]*  
SIGNATURE  
JUL 04 22  
DATE

DRAWINGS MUST BE SIGNED AND DATED IN ORDER TO BE ISSUED FOR BUILDING PERMIT, ROOF TRUSS DESIGN OR CONSTRUCTION

Project Name  
**OAKWOOD BUILDING**  
32 OAK STREET  
COLLINGWOOD ON  
L9Y 2X6

Project Number  
1927

Drawing Title  
**SITE PLAN**

Drawn By DES	Designed By DES
Scale 1:200 metric	Date DEC 13 2019

Drawing Number  
**A100**