

OFFICIAL PLAN of the TOWN OF COLLINGWOOD

SCHEDULE 'E1' MUNICIPAL SERVICES PLAN

May 27, 2004


LEGEND

EXISTING


- TRUNK SANITARY SEWER
- SANITARY SEWER FORCEMAIN
- SEWAGE PUMPING STATION
- SEWAGE TREATMENT PLANT
- DIRECTION OF FLOW
- TRUNK WATERMAIN
- WATER RESERVOIR / ELEVATED STORAGE
- WATER PUMPING STATION
- WATER BOOSTER STATION
- WATER PRESSURE REDUCING VALVE
- WATER FILTRATION PLANT
- NON-POTABLE INDUSTRIAL WATERMAIN
- OVERLAND DRAINAGE FLOW

FUTURE

-
-
-
-
-
-
-
-
-

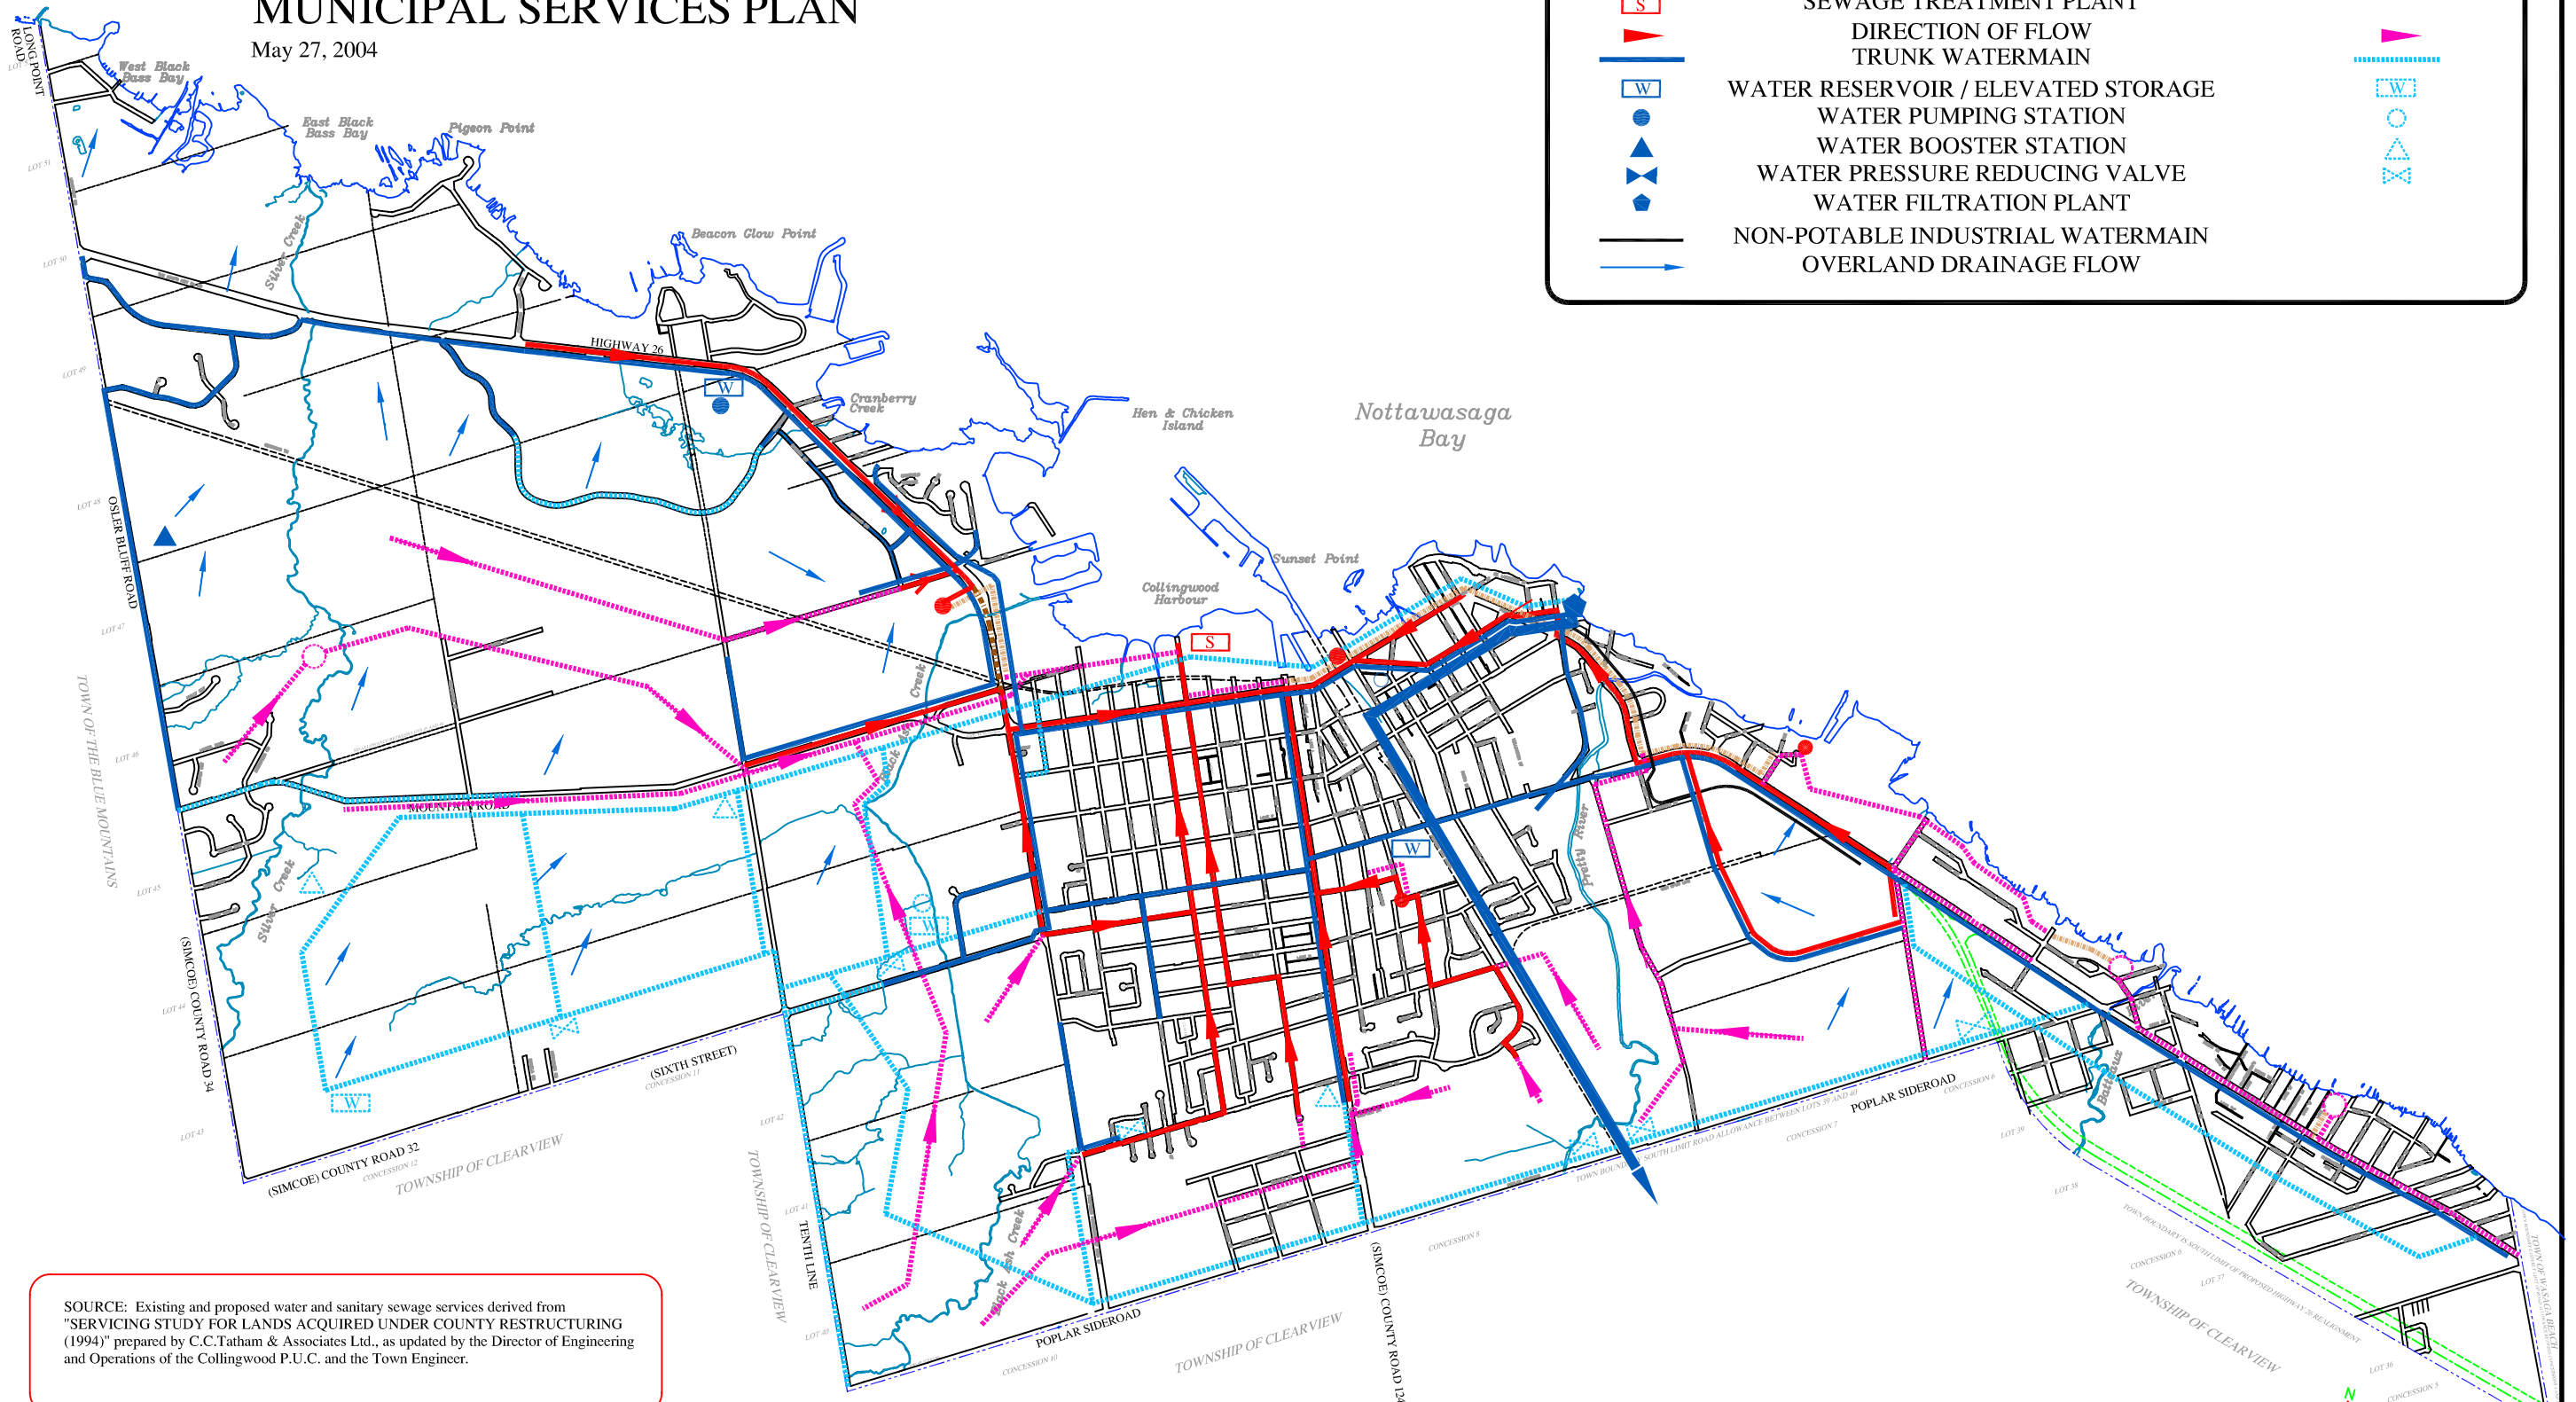

SOURCE: Existing and proposed water and sanitary sewer services derived from "SERVICING STUDY FOR LANDS ACQUIRED UNDER COUNTY RESTRUCTURING (1994)" prepared by C.C.Tatham & Associates Ltd., as updated by the Director of Engineering and Operations of the Collingwood P.U.C. and the Town Engineer.

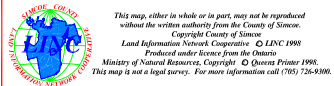

Office Consolidation May 1, 2007

