



1 2 UNIT FRONT ELEVATION  
1 : 64

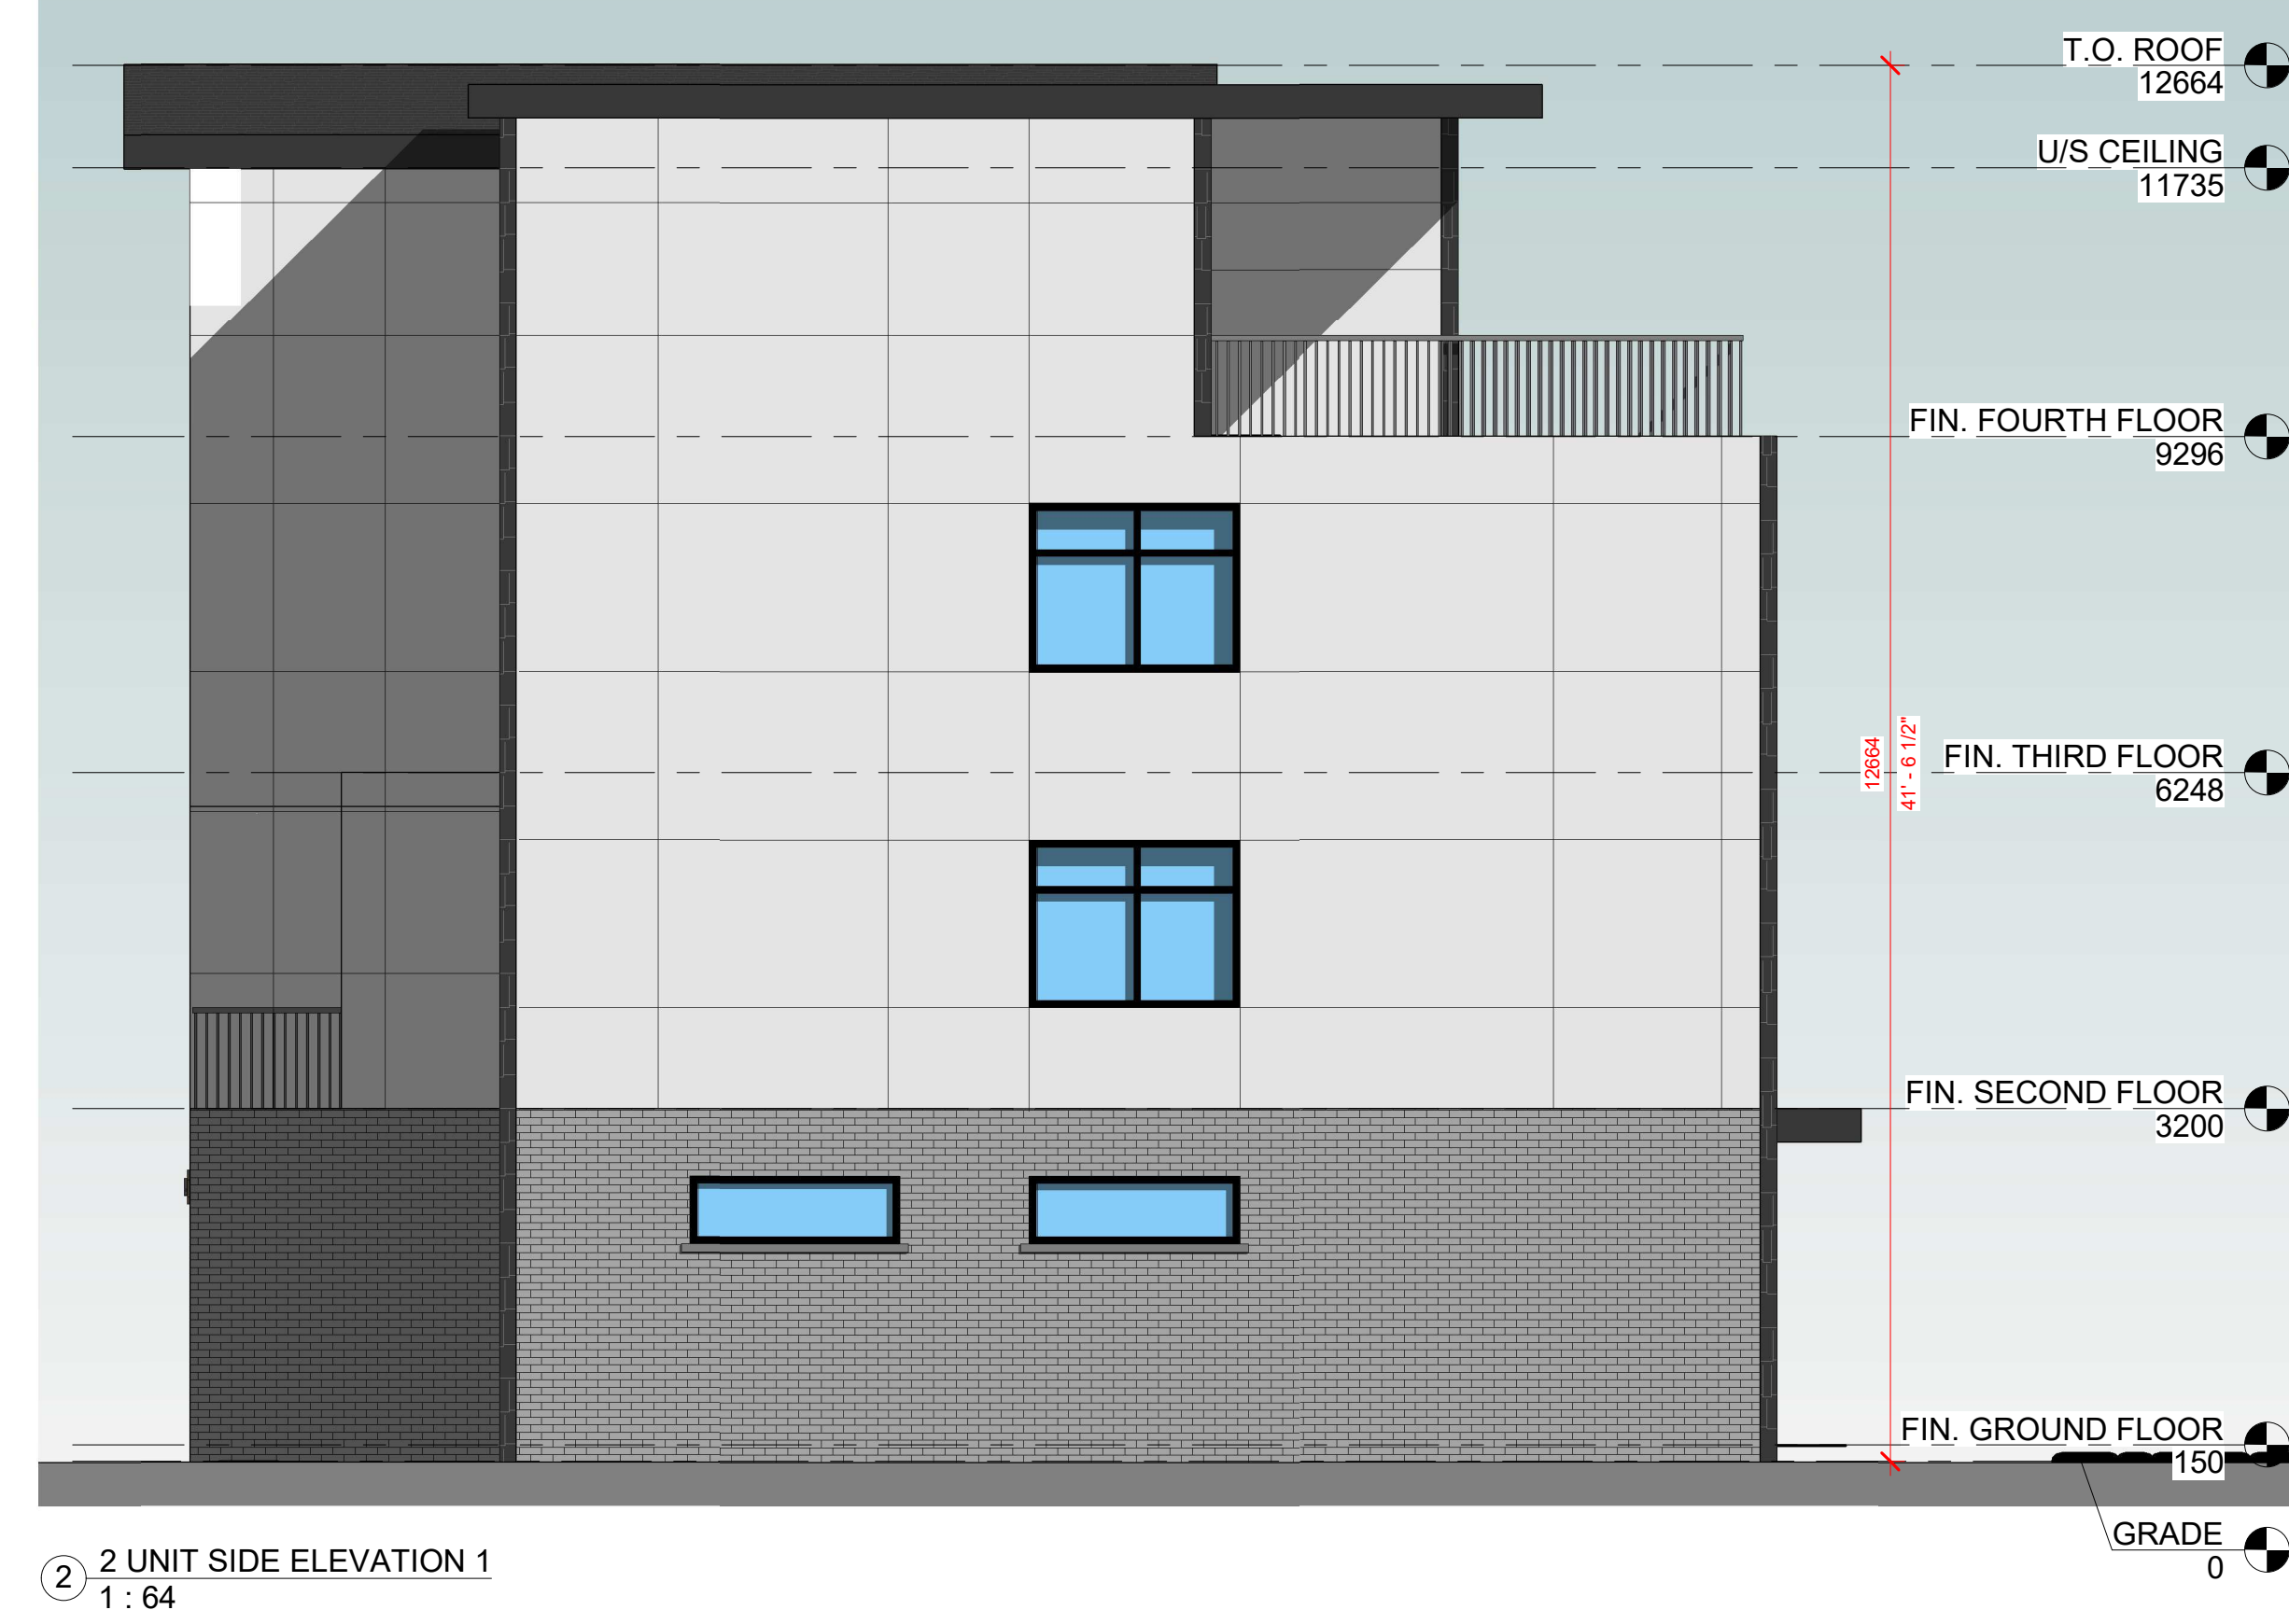

2 2 UNIT SIDE ELEVATION 1  
1 : 64




3 2 UNIT REAR ELEVATION 1  
1 : 64

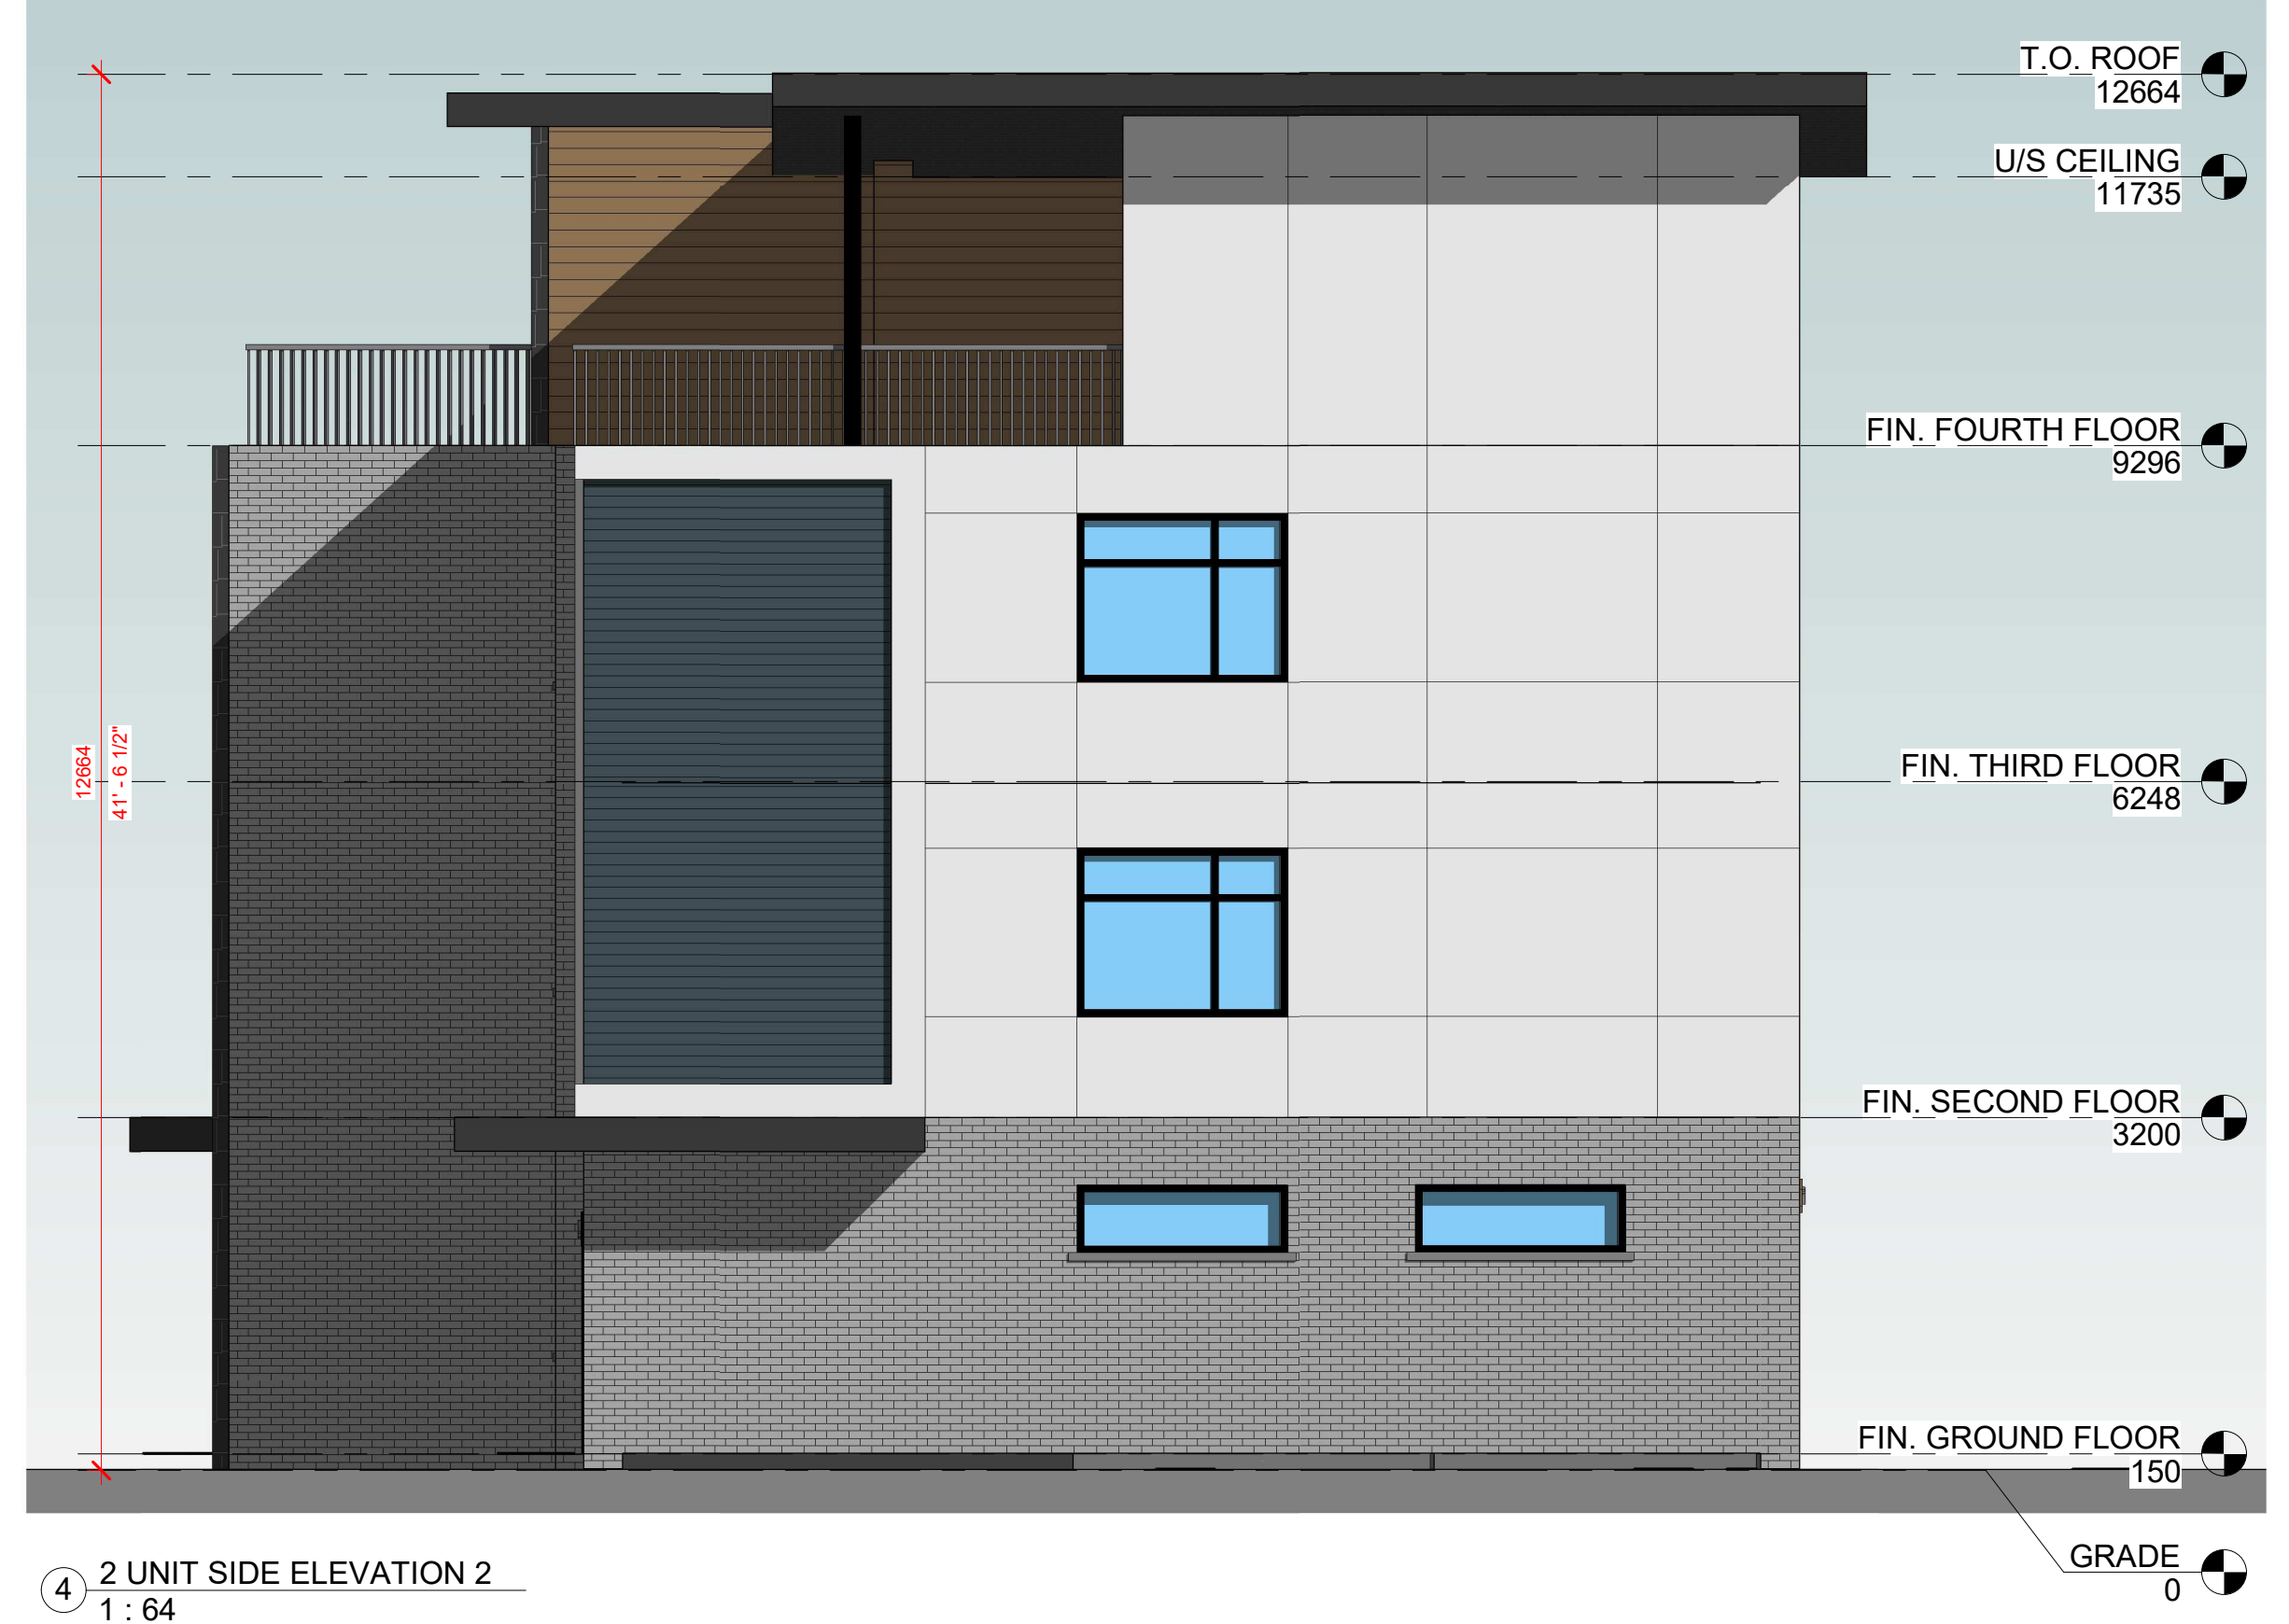

4 2 UNIT SIDE ELEVATION 2  
1 : 64


EXTERIOR FINISHES

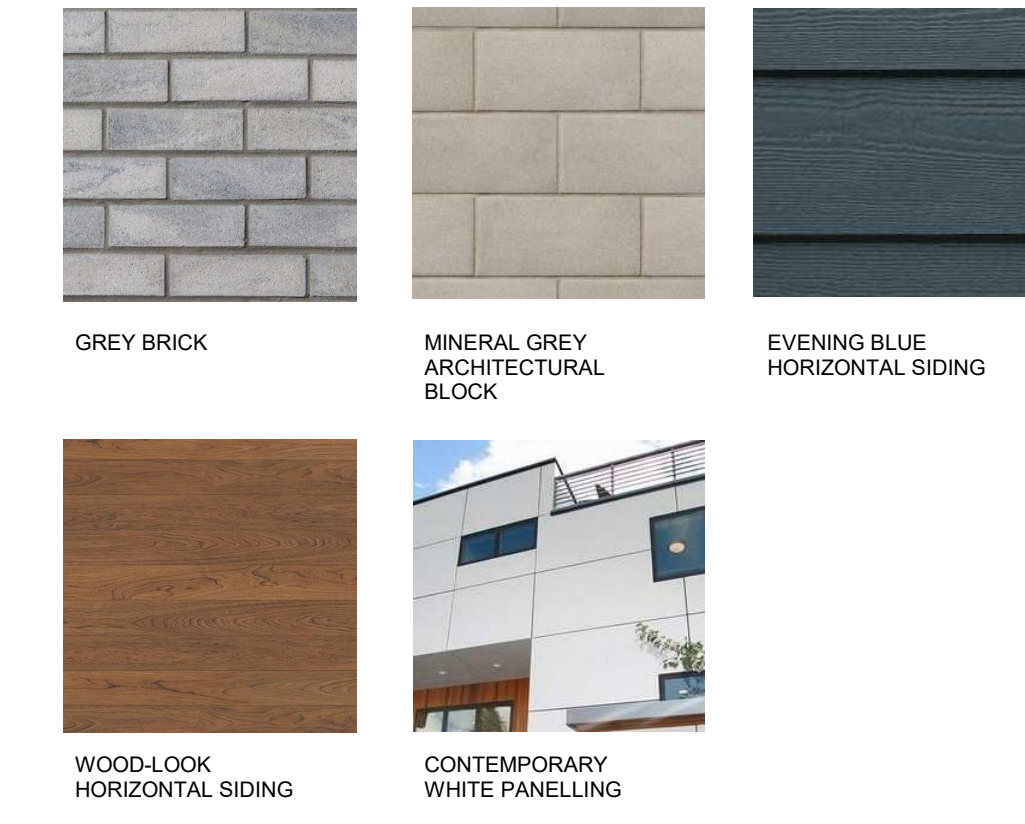

GENERAL NOTE

DOOR AND WINDOW LOCATIONS, DIMENSIONS, DETAILS, AND BUILDING MATERIALS MAY VARY DEPENDING ON FINAL INTERIOR UNIT LAYOUTS, AND ARE SHOWN FOR INFORMATION PURPOSES ONLY

Copyright © 2025 Organica Studio + Inc. All rights reserved. This drawing is the property of Organica Studio + Inc. and is not to be reproduced, stored in a retrieval system, or transmitted in any form or by any means, electronic, mechanical, photocopying, recording, or by any information storage and retrieval system, without the prior written permission of Organica Studio + Inc. The information contained herein is for informational purposes only and is not intended to constitute an offer of any financial product or service. The information contained herein is not intended to be used as a basis for any investment decision. 

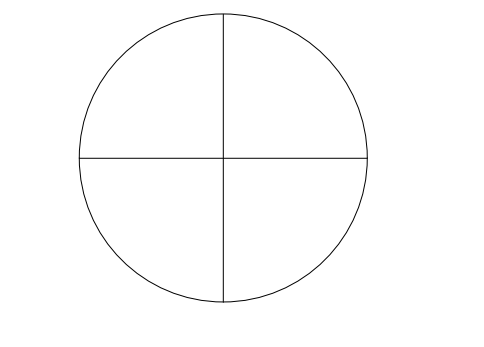

STAMP

NO.	DESCRIPTION	DATE
1	ISSUED FOR RFP	2025.03.11
2	ISSUED FOR PERMITS	2025.03.11
3	ISSUED FOR TENDER SAMPLING	2025.03.11

BLOCK VARIATION ELEVATIONS  
THE TERRAZZO  
Downon Drive, Collingwood ON

SCALE: As Indicated  
DATE: 2025-03-26 11:38:01 AM  
DRAWN: JNL  
CHECKED: J.C.  
PROJECT NUMBER: 21019  
SHEET

A102.0









