



MAIN LEVEL FLOOR PLAN

PRELIMINARY PLAN

CONCEPT A

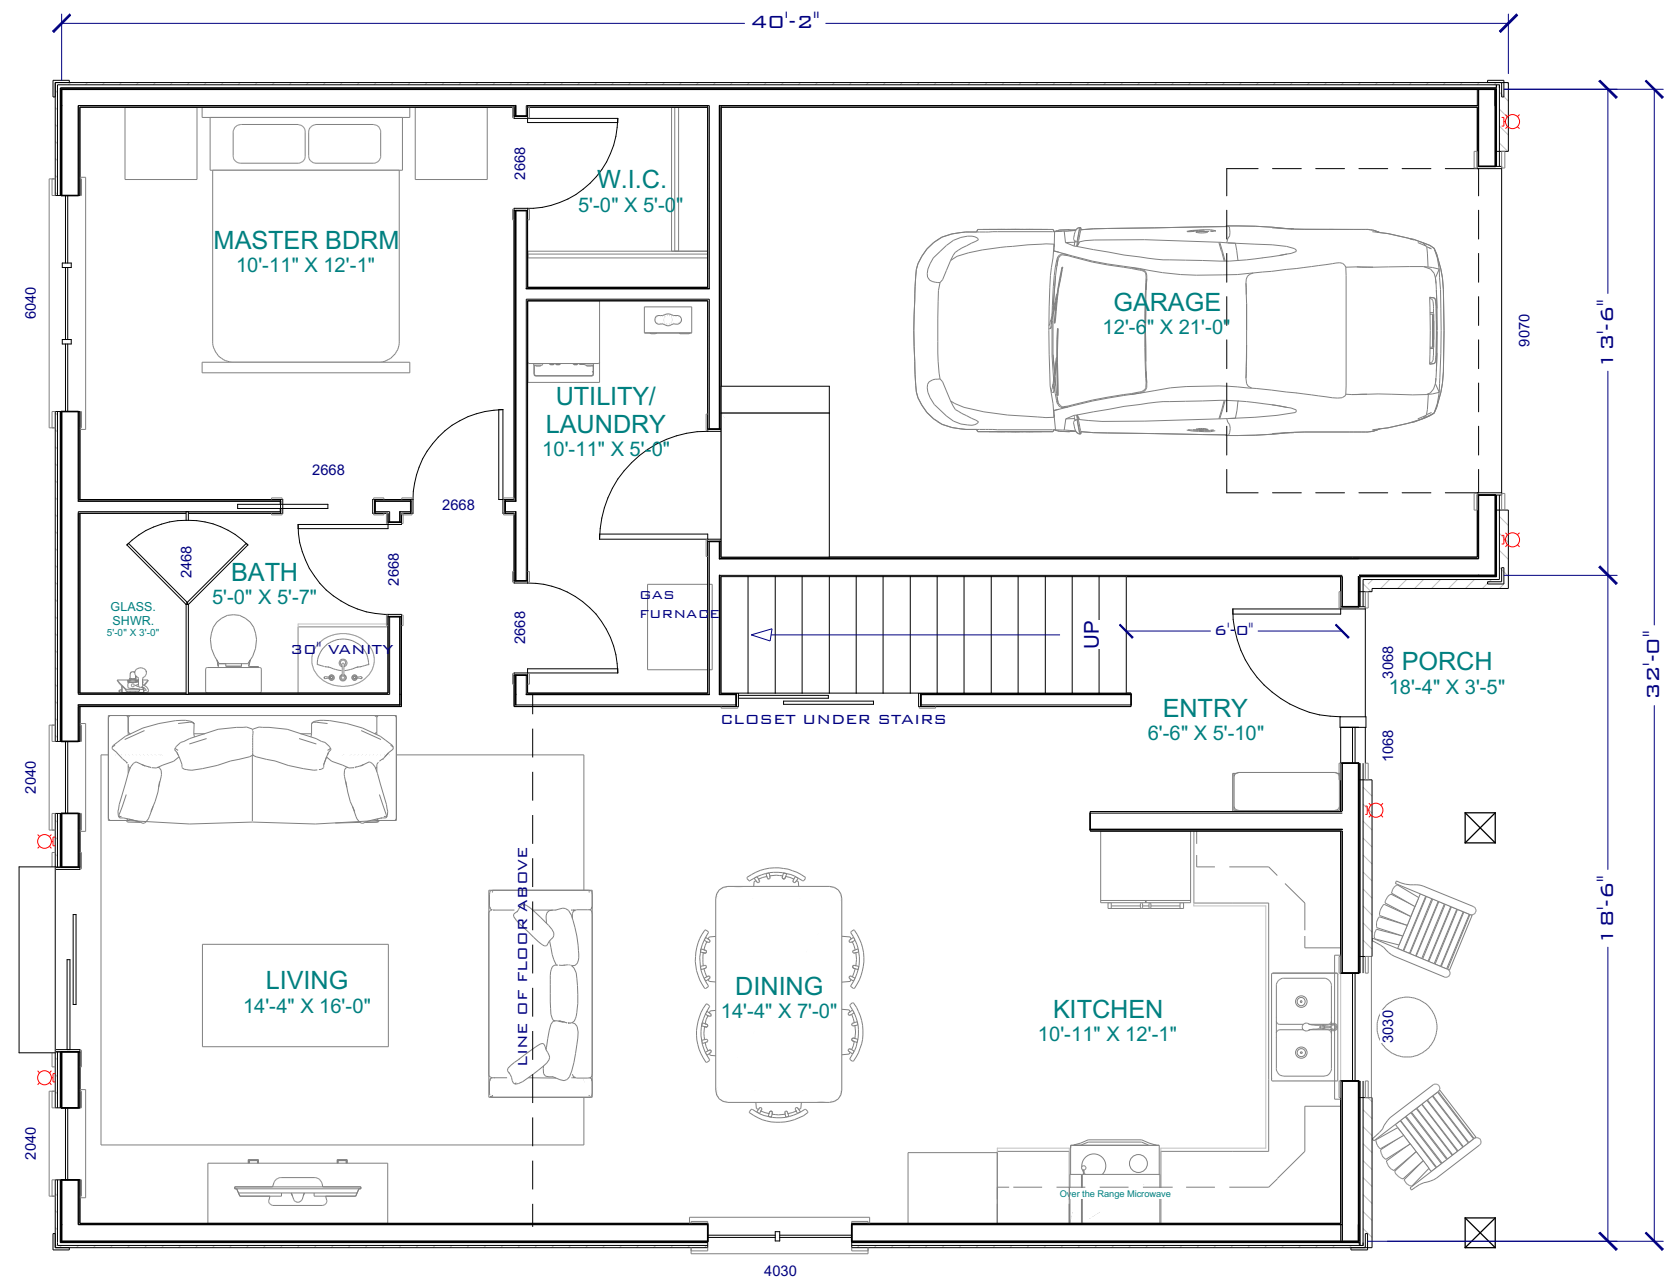

LIVING AREA
921 SQ FT

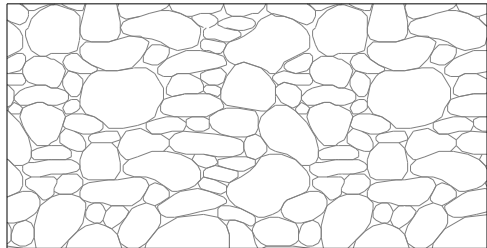


PROJECT:

BLACKMOOR GATES:
CPT A

DATE:

JUNE 19, 2018

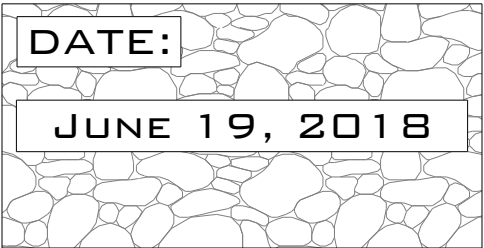


A-1


SECOND LEVEL FLOOR
PLAN

PRELIMINARY PLAN

CONCEPT A

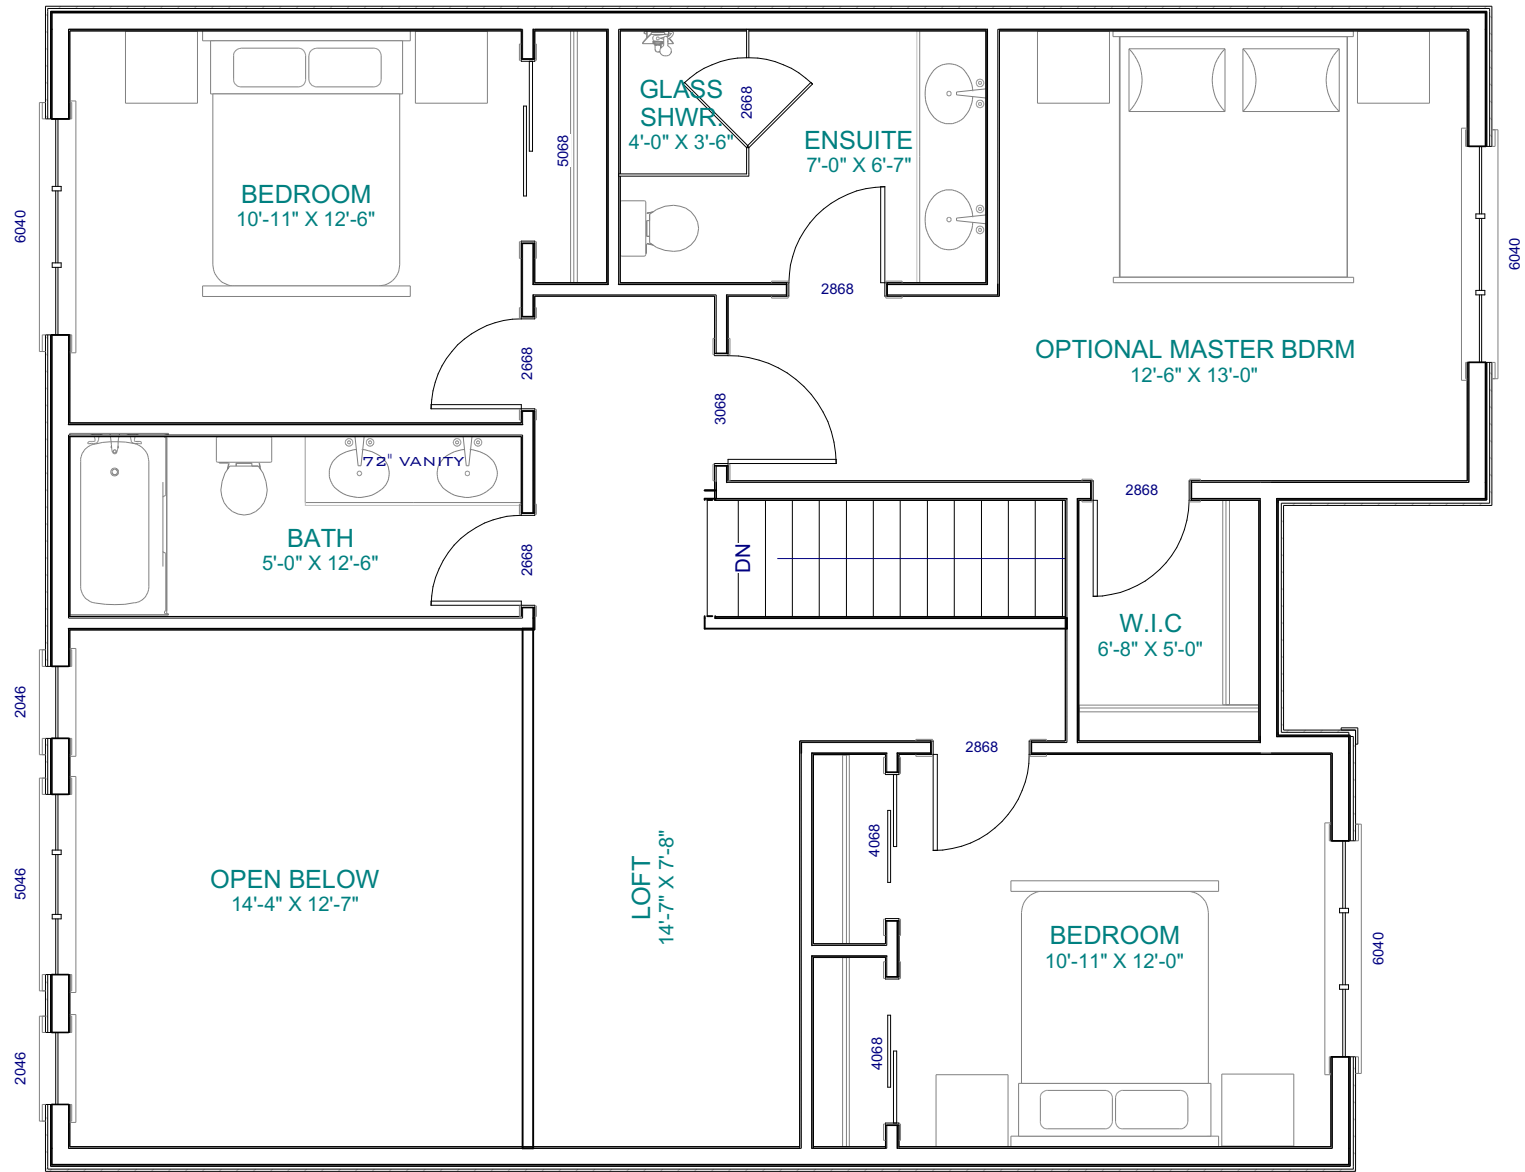

LIVING AREA
964 SQ FT

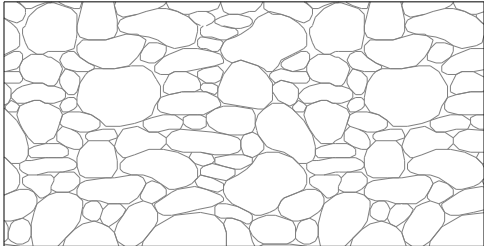


PROJECT:

BLACKMOOR GATES:
CPT A

DATE:



JUNE 19, 2018

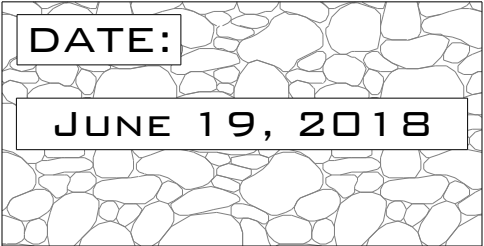

A-2

FRONT ELEVATION

PRELIMINARY

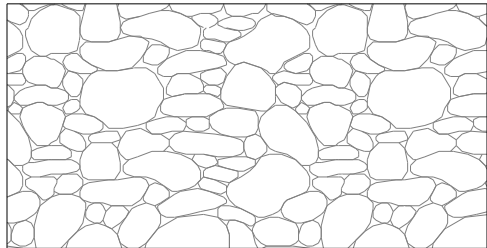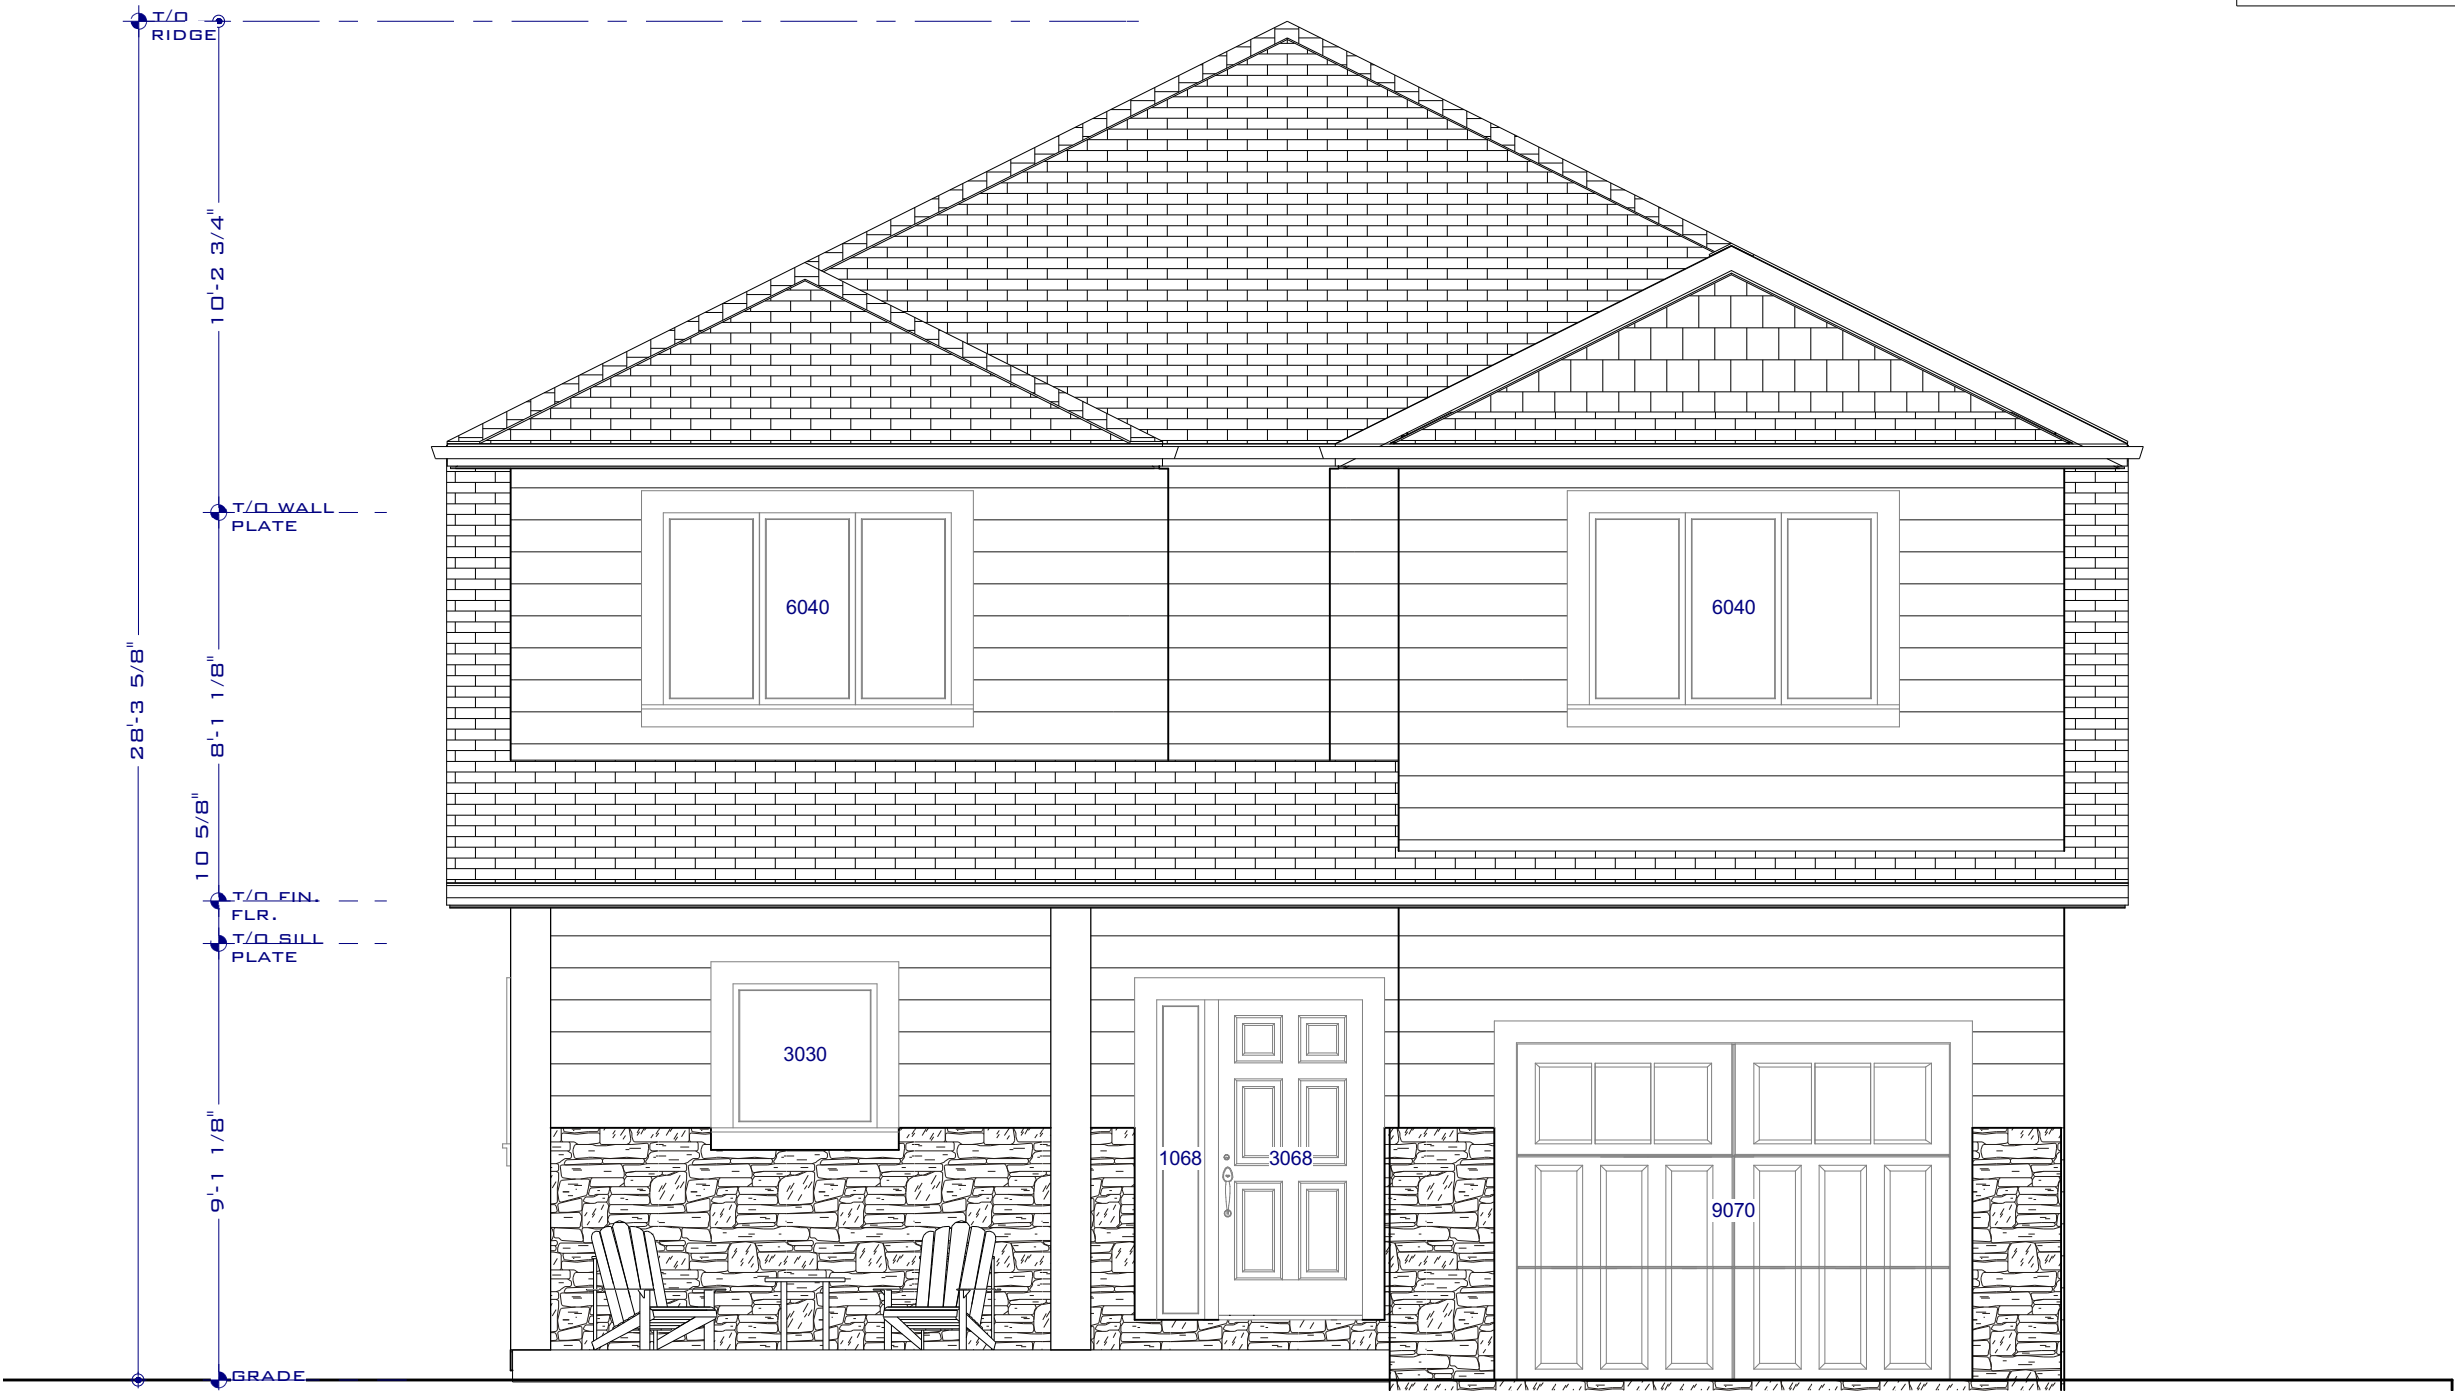

PROJECT:

BLACKMOOR GATES:
CPT A


DATE:

JUNE 19, 2018

A-3

REAR ELEVATION

PRELIMINARY

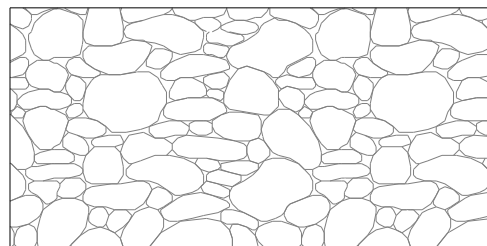

PROJECT:

BLACKMOOR GATES:
CPT A



DATE:

JUNE 19, 2018

A-4

LEFT ELEVATION

PRELIMINARY

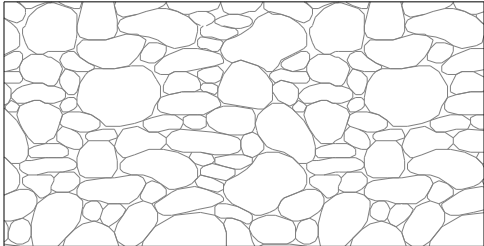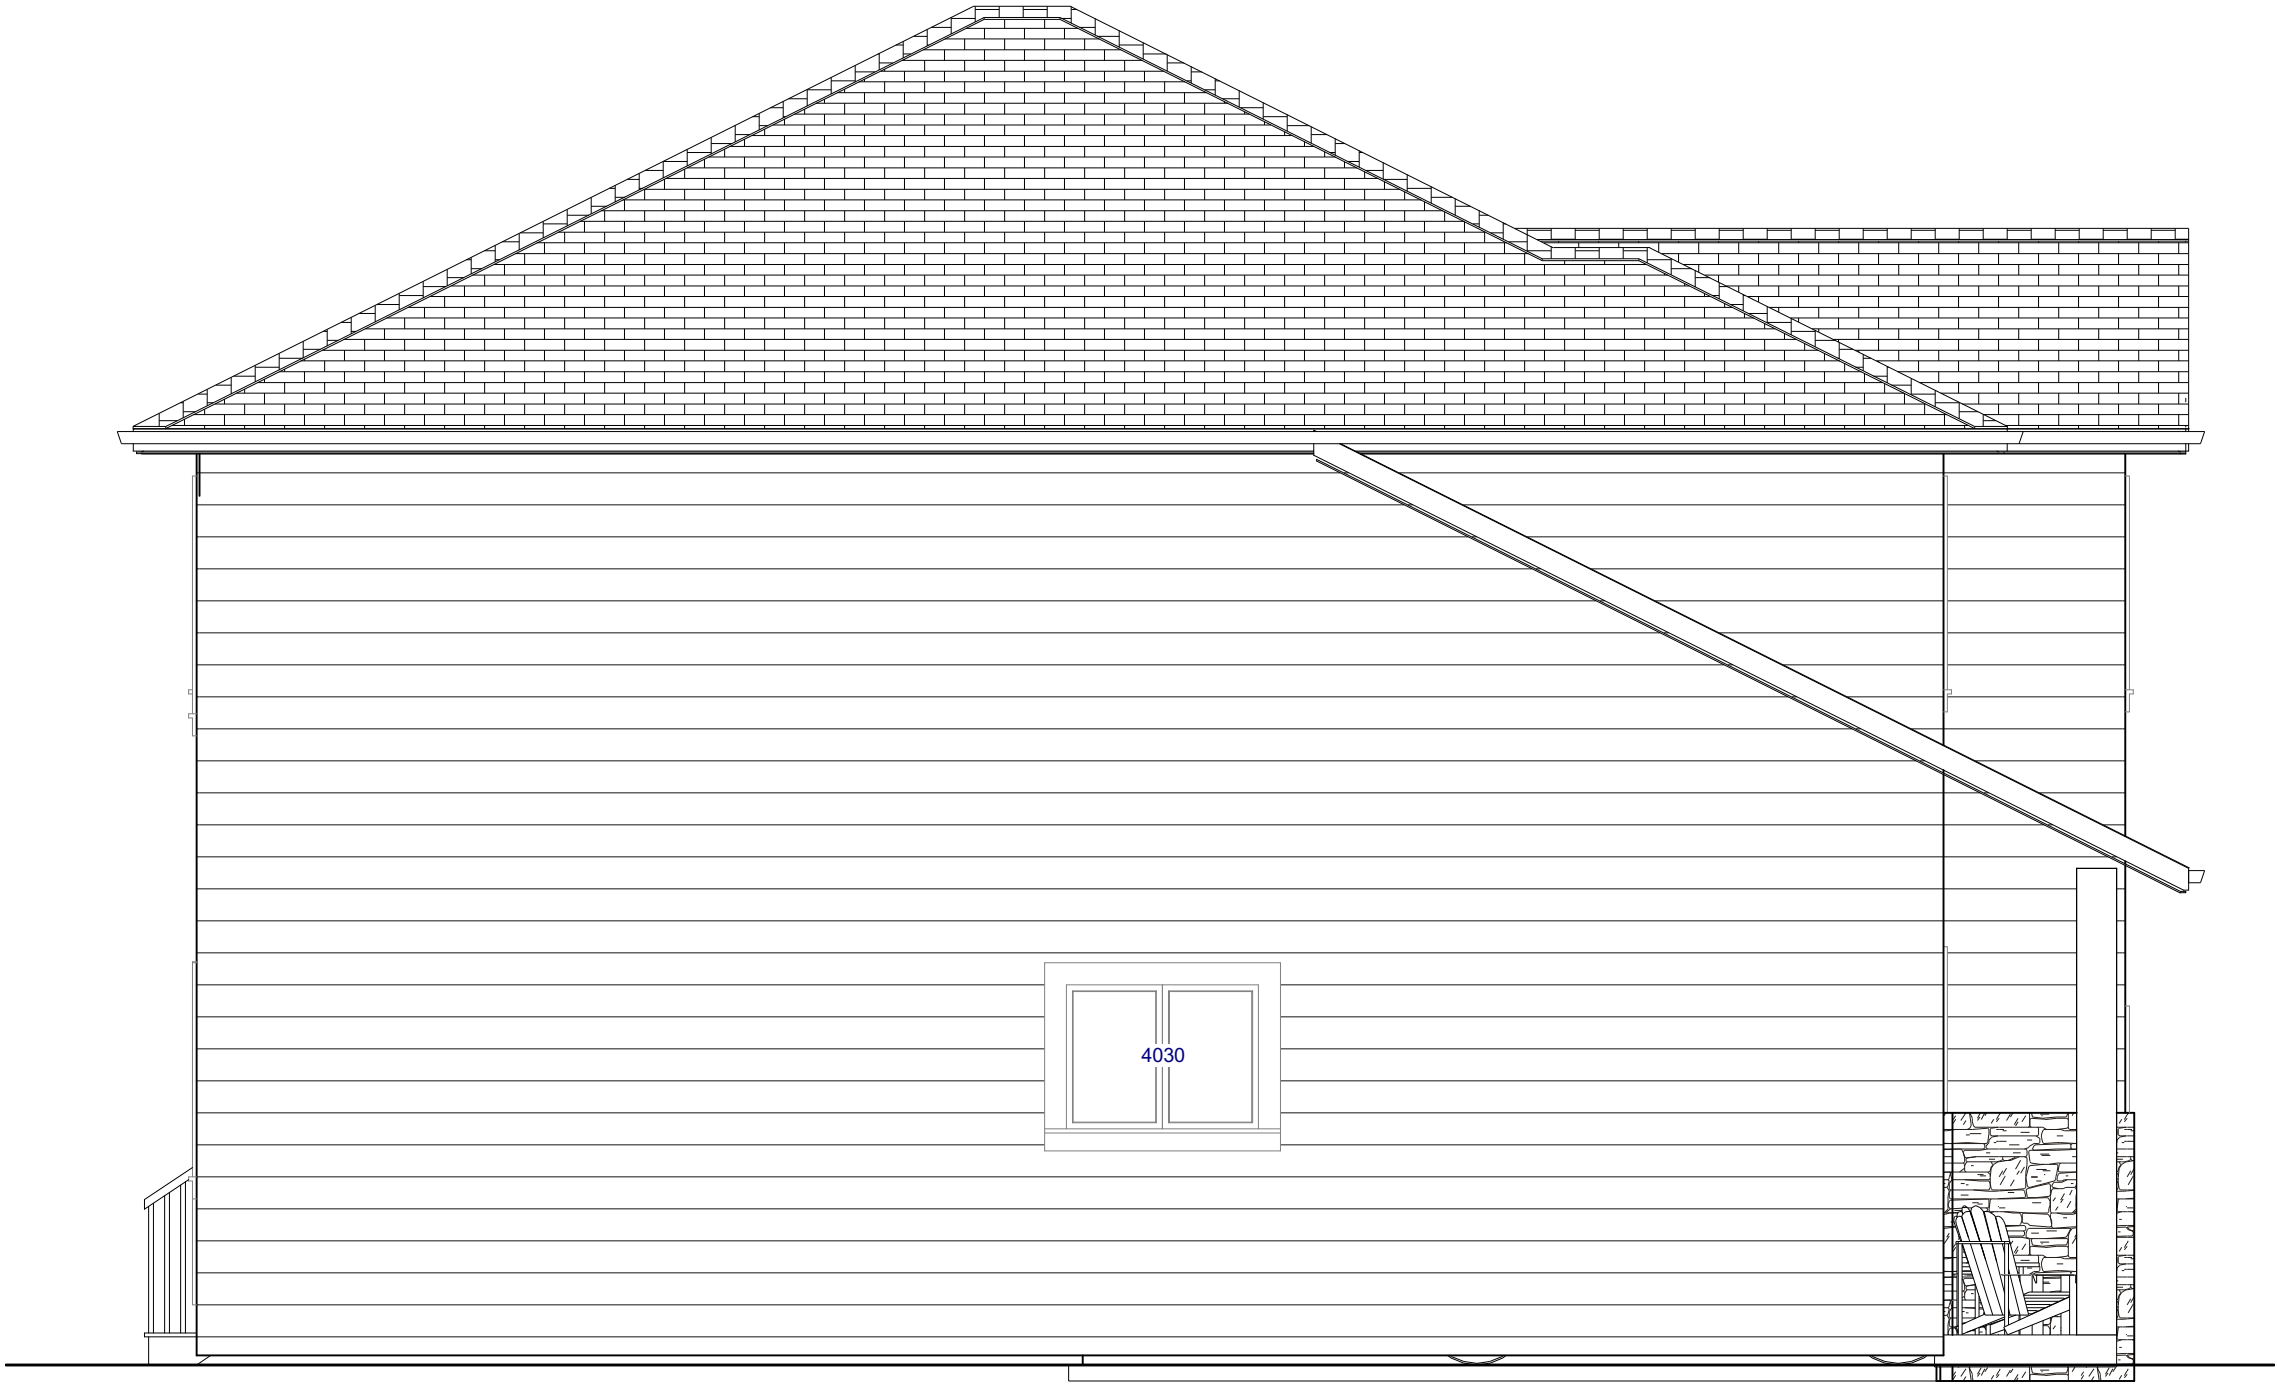

PROJECT:

BLACKMOOR GATES:
CPT A



DATE:

JUNE 19, 2018

A-5

RIGHT ELEVATION

PRELIMINARY

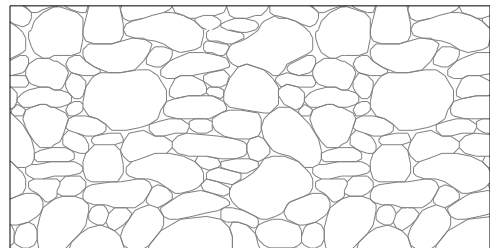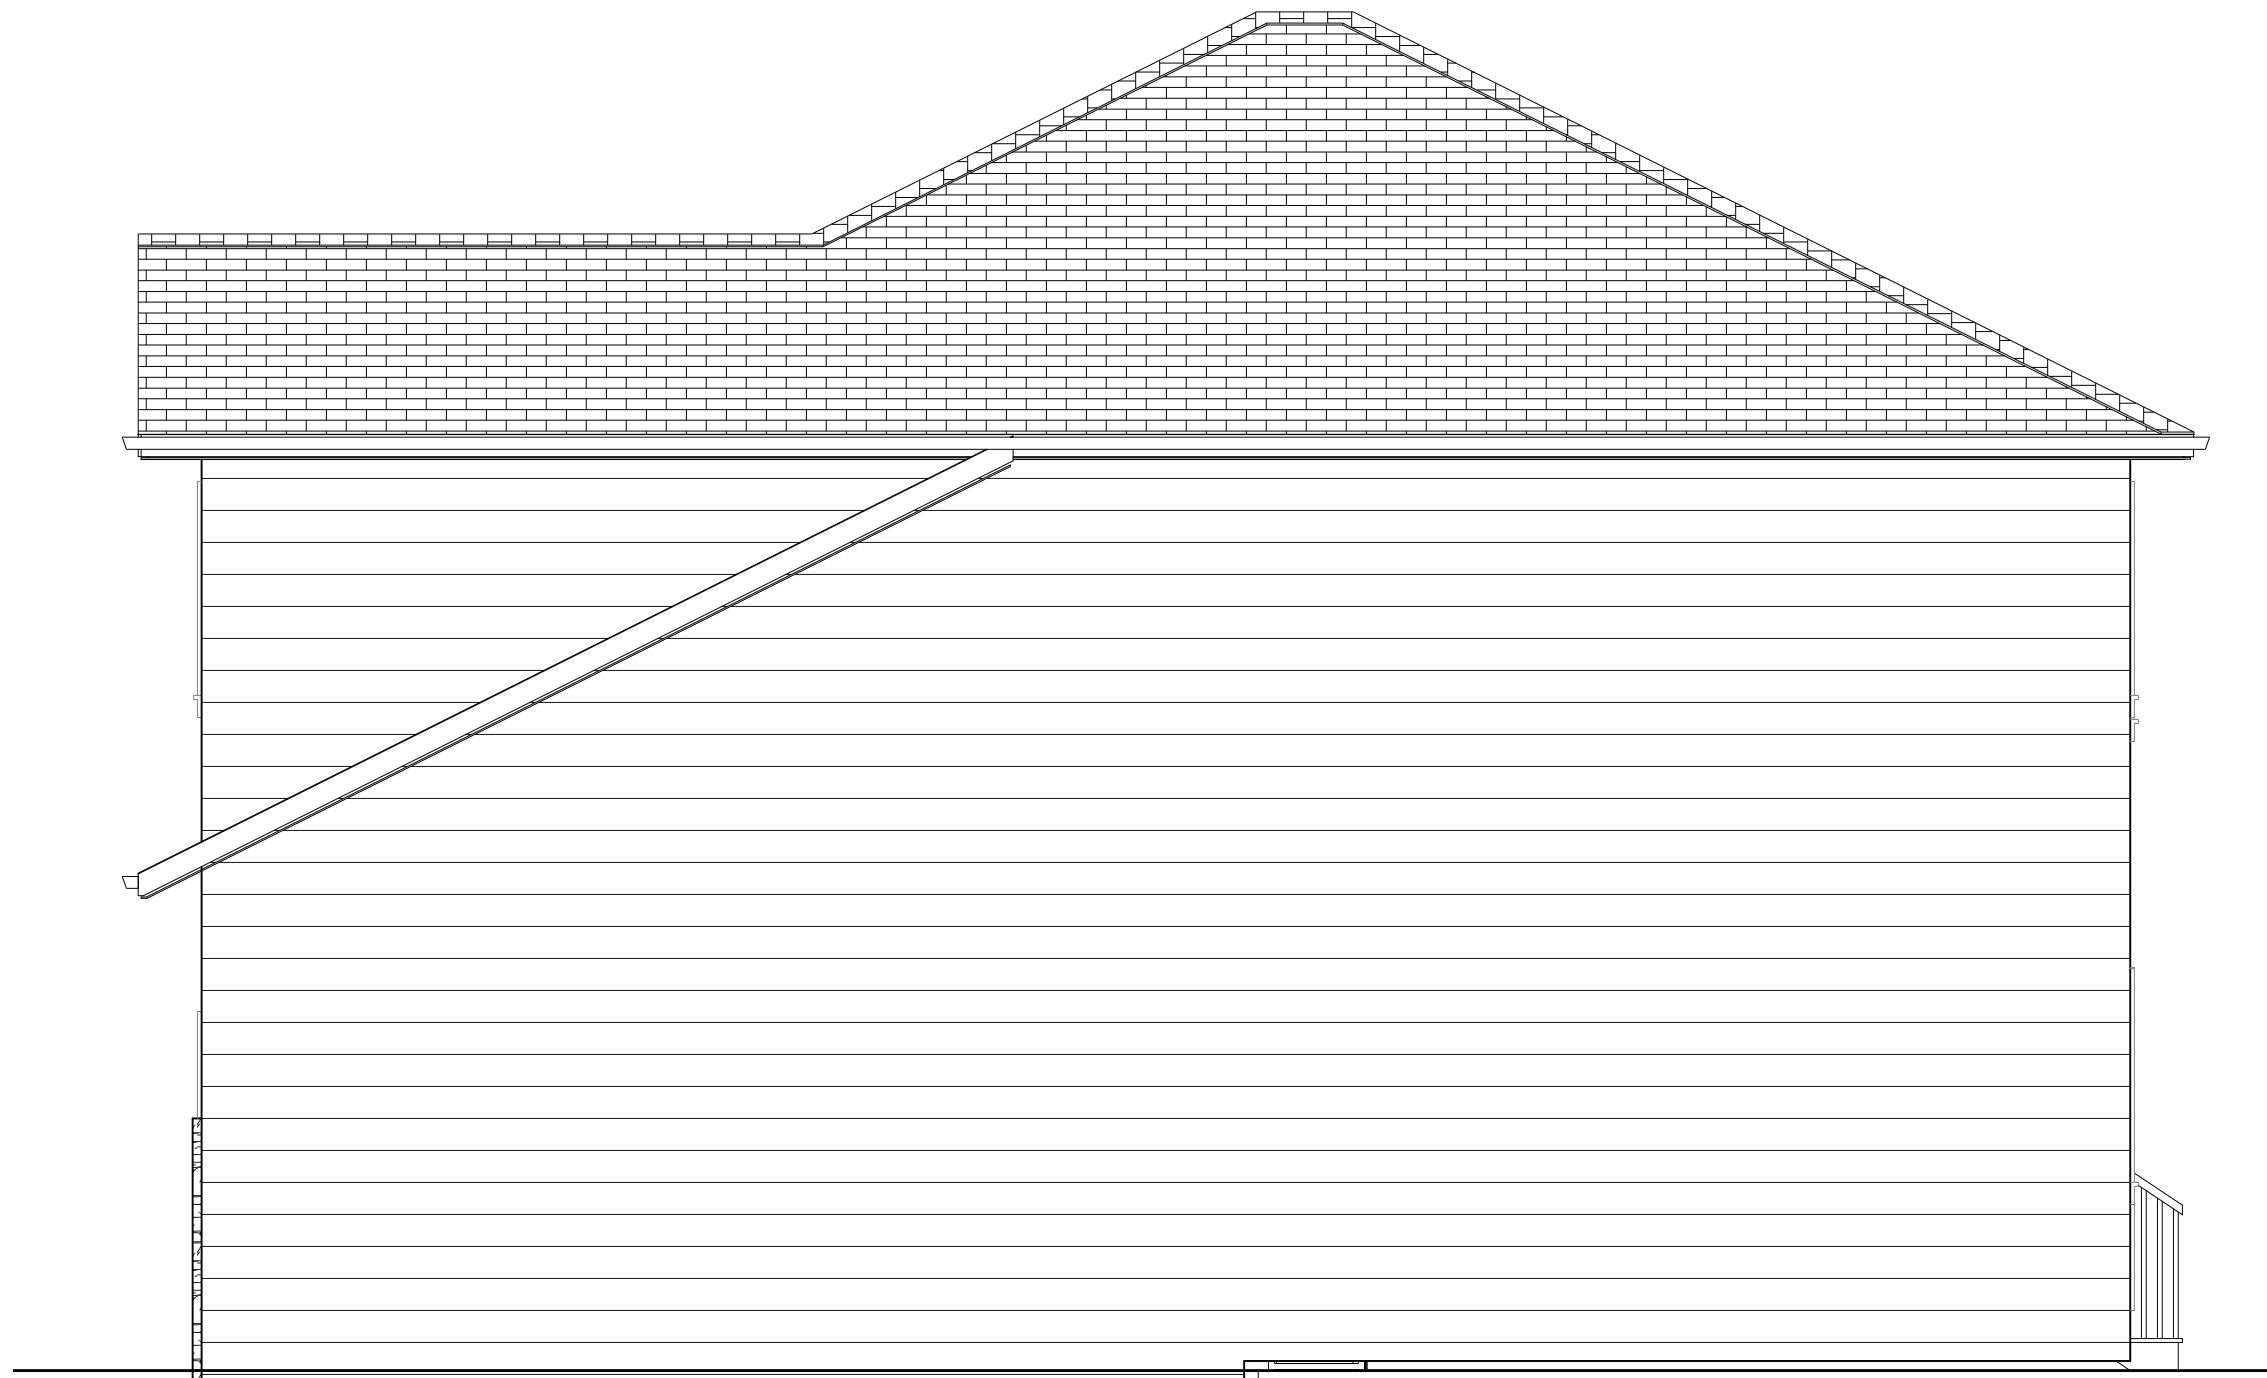

PROJECT:

BLACKMOOR GATES:
CPT A



DATE:

JUNE 19, 2018

A-6

ISOMETRIC

PRELIMINARY

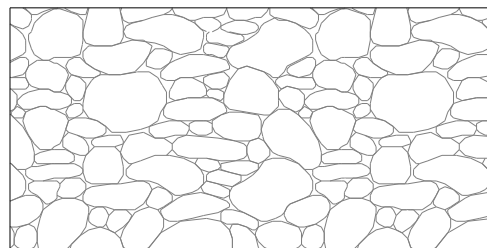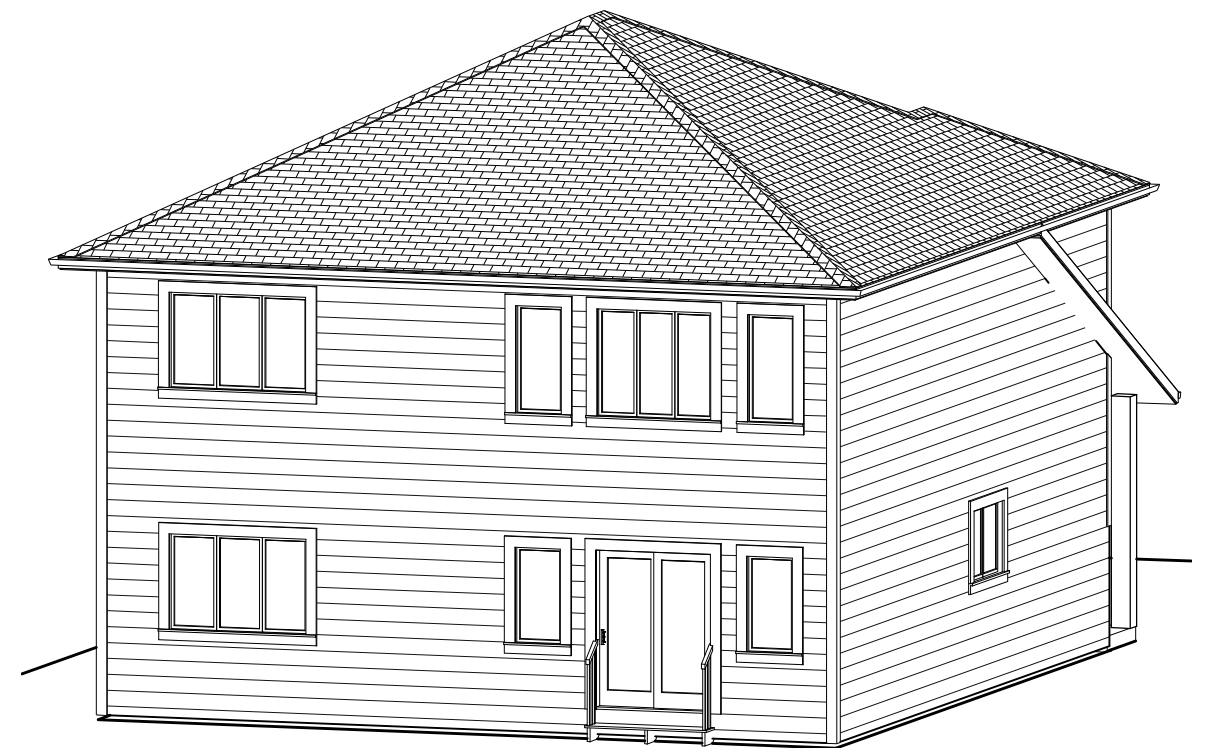

PROJECT:

BLACKMOOR GATES:
CPT A


DATE:

JUNE 19, 2018

A-7

RENDERS

PRELIMINARY

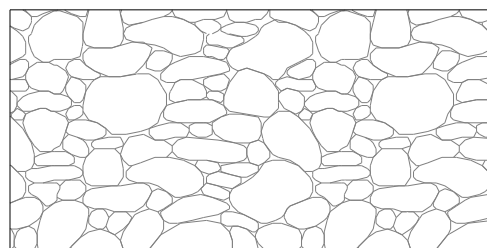

PROJECT:

BLACKMOOR GATES:
CPT A

DATE:

JUNE 19, 2018

A-8