


ALL DRAWINGS AND RELATED DOCUMENTS ARE THE PROPERTY OF STREETCAR DEVELOPMENT INC. AND MAY NOT BE REPRODUCED IN WHOLE OR IN PART WITHOUT THE DEVELOPERS PERMISSION. THIS DRAWING SHOULD NOT BE USED TO CALCULATE AREAS. DO NOT SCALE THIS DRAWING. ALL DIMENSIONS TO BE CHECKED ON SITE BY THE CONTRACTOR AND SUCH DIMENSIONS TO BE THEIR RESPONSIBILITY. ALL WORK MUST COMPLY WITH THE RELEVANT BUILDING CODE BY LAW AND RELATED DOCUMENTS. DRAWING ERRORS AND OMISSIONS MUST BE IMMEDIATELY REPORTED TO THE DEVELOPER.

NO.	DATE	REVISION
01.	07 / 31 / 2020	ISSUED FOR SPA
02.	01 / 25 / 2021	ISSUED FOR SPA INFO.
03.	04 / 15 / 2021	ISSUED FOR SPA INFO.
04.	08 / 20 / 2021	ISSUED FOR SPA RESUBMISSION 2

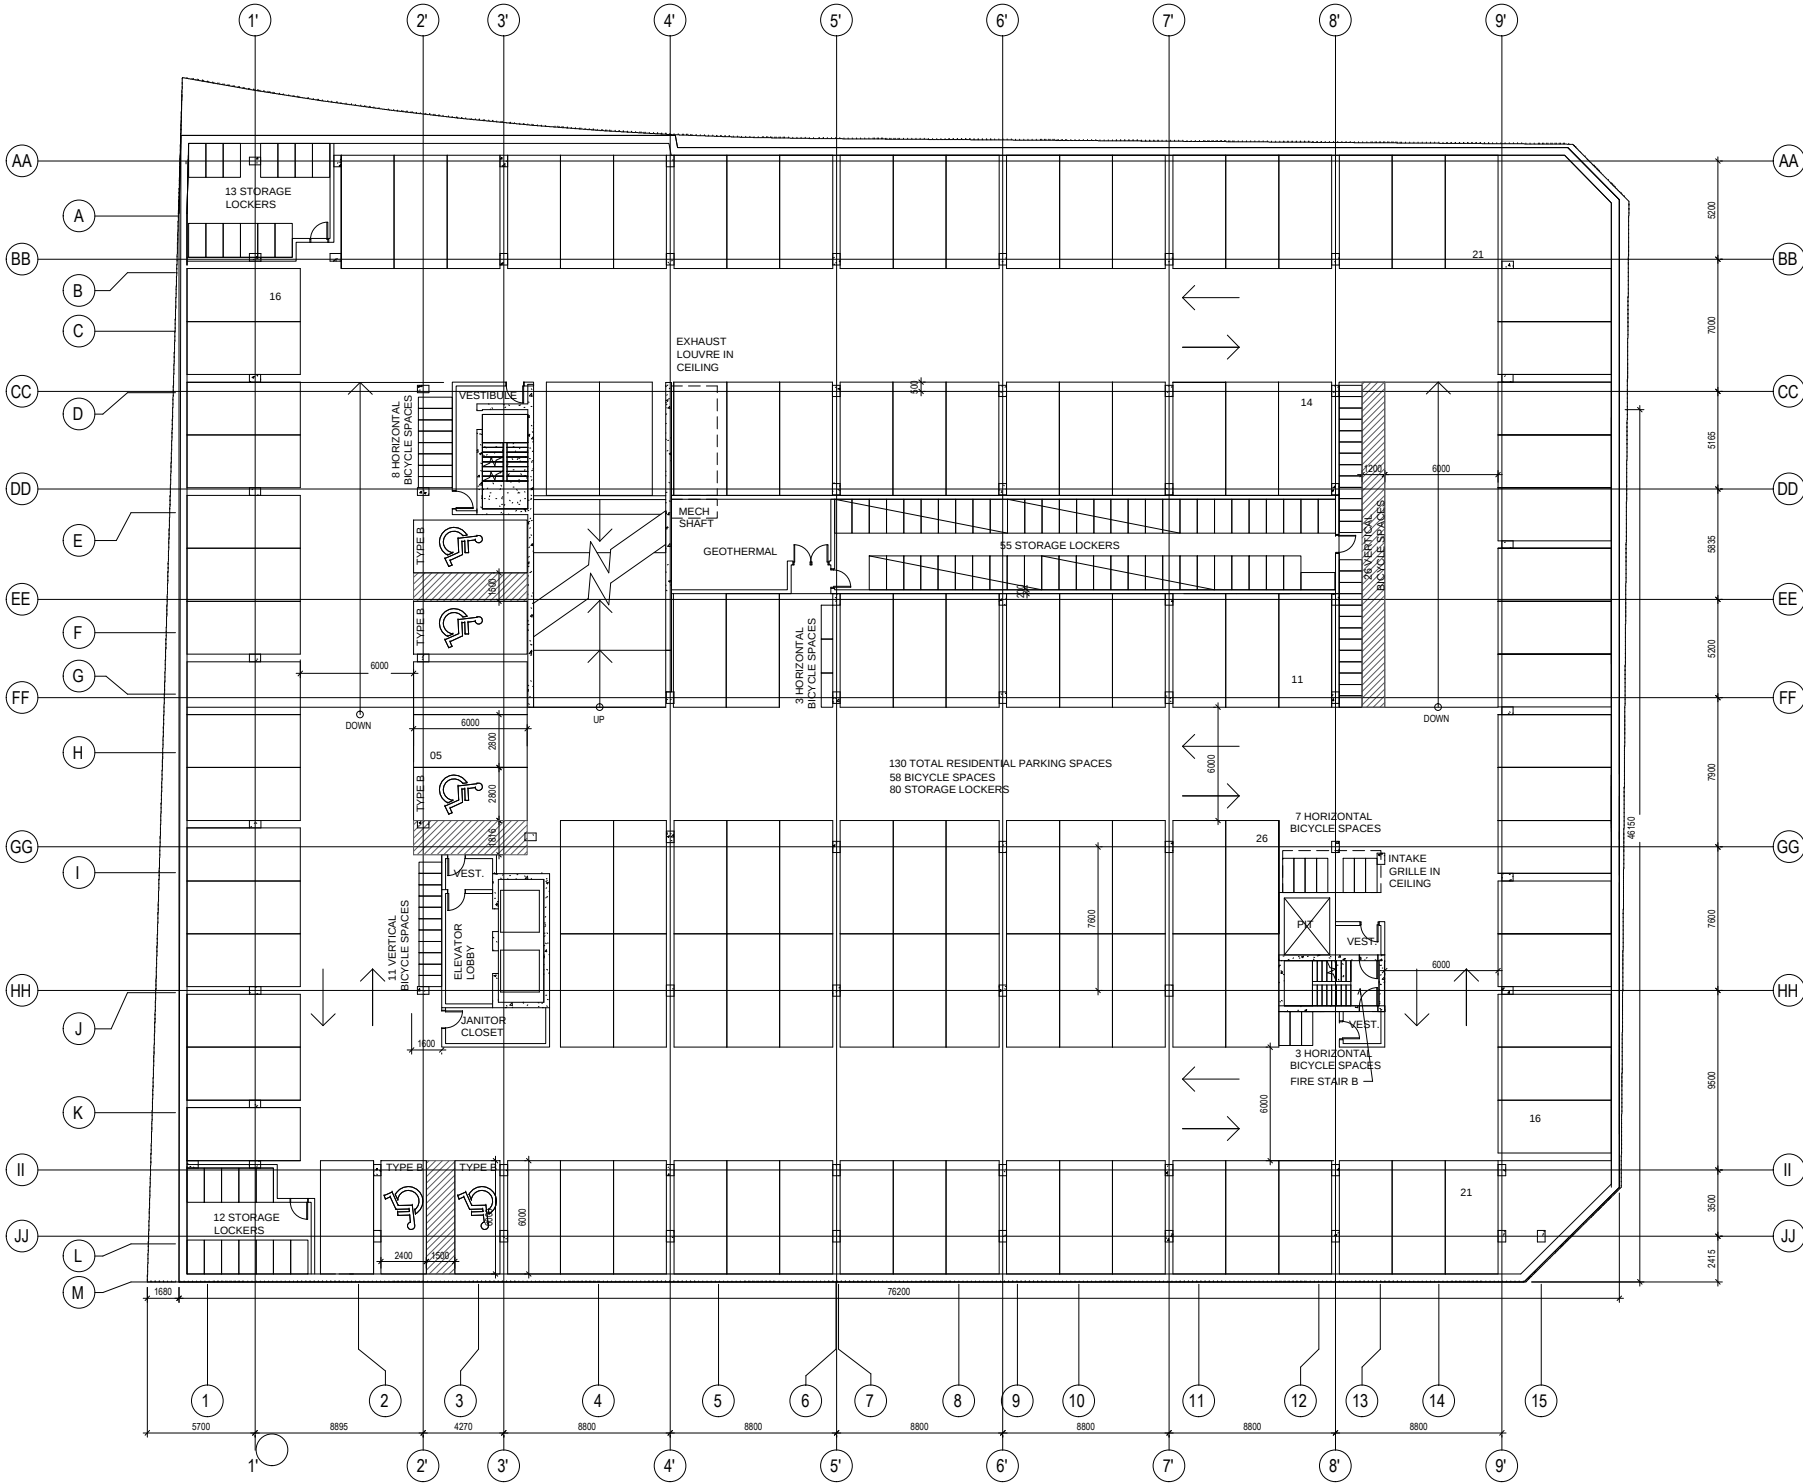

P2	1:200
TOTAL GFA	4572 SQ.M.
130	TOTAL RESIDENTIAL PARKING SPACES
58	RESIDENTIAL BICYCLE SPACES
80	STORAGE LOCKERS

STREETCAR™

RETHINK URBAN LIVING

1230 DUNDAS ST E TORONTO ONTARIO M4M 1S3 416-466-2361

DRAWING:
PROPOSED FLOOR PLAN
P2

PROJECT:
31 HURON STREET
COLLINGWOOD


SCALE:
1:200

ISSUE DATE:
30 / 07 / 2020

D-080

ALL DRAWINGS AND RELATED DOCUMENTS ARE THE PROPERTY OF STREETCAR DEVELOPMENT INC. AND MAY NOT BE REPRODUCED IN WHOLE OR IN PART WITHOUT THE DEVELOPERS PERMISSION. THIS DRAWING SHOULD NOT BE USED TO CALCULATE AREAS. DO NOT SCALE THIS DRAWING. ALL DIMENSIONS TO BE CHECKED ON SITE BY THE CONTRACTOR AND SUCH DIMENSIONS TO BE THEIR RESPONSIBILITY. ALL WORK MUST COMPLY WITH THE RELEVANT BUILDING CODE BY LAW AND RELATED DOCUMENTS. DRAWING ERRORS AND OMISSIONS MUST BE IMMEDIATELY REPORTED TO THE DEVELOPER.

NO.	DATE	REVISION
01.	07 / 31 / 2020	ISSUED FOR SPA
02.	01 / 25 / 2021	ISSUED FOR SPA INFO.
03.	04 / 15 / 2021	ISSUED FOR SPA INFO.
04.	08 / 20 / 2021	ISSUED FOR SPA RESUBMISSION 2

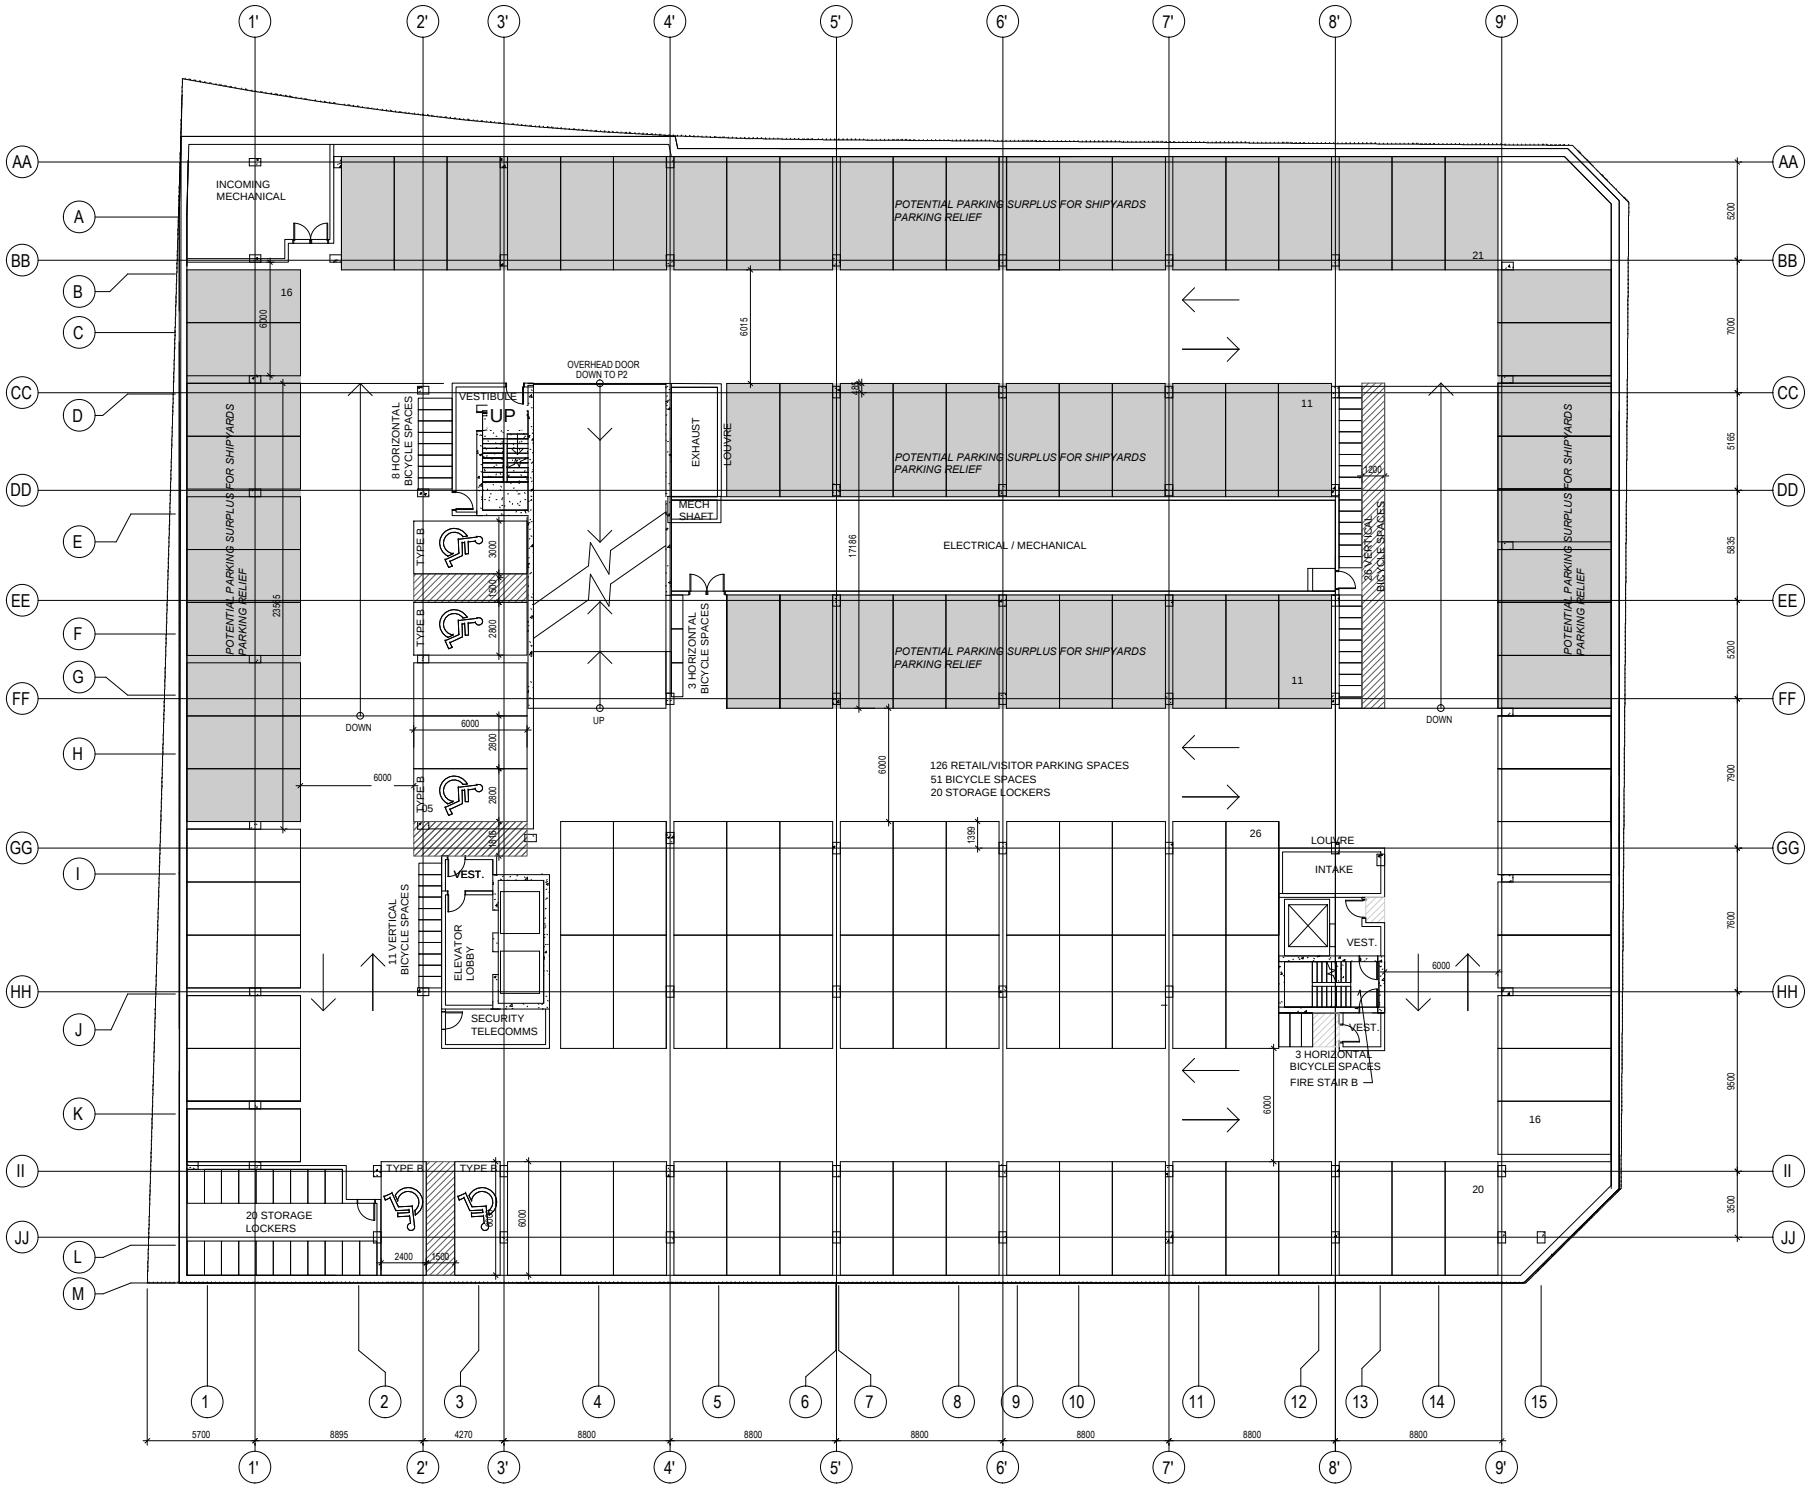

STREETCAR™

RETHINK URBAN LIVING

1230 DUNDAS ST E TORONTO ONTARIO M4M 1S3 416-466-2361

DRAWING:
PROPOSED FLOOR PLAN
P1

PROJECT:
31 HURON STREET
COLLINGWOOD

SCALE:
1:200

ISSUE DATE:
30 / 07 / 2020

D-090


P1	1:200
TOTAL GFA	4572 SQ.M.
126	RETAIL/VISITOR PARKING SPACES
51	RETAIL/VISITOR BICYCLE SPACES
20	STORAGE LOCKERS

SIDE LAUNCH WAY

ALL DRAWINGS AND RELATED DOCUMENTS ARE THE PROPERTY OF STREETCAR DEVELOPMENT INC. AND MAY NOT BE REPRODUCED IN WHOLE OR IN PART WITHOUT THE DEVELOPERS PERMISSION. THIS DRAWING SHOULD NOT BE USED TO CALCULATE AREAS. DO NOT SCALE THIS DRAWING. ALL DIMENSIONS TO BE CHECKED ON SITE BY THE CONTRACTOR AND SUCH DIMENSIONS TO BE THEIR RESPONSIBILITY. ALL WORK MUST COMPLY WITH THE RELEVANT BUILDING CODE BY LAW AND RELATED DOCUMENTS. DRAWING ERRORS AND OMISSIONS MUST BE IMMEDIATELY REPORTED TO THE DEVELOPER.

NO.	DATE	REVISION
01.	07 / 31 / 2020	ISSUED FOR SPA
02.	01 / 25 / 2021	ISSUED FOR SPA INFO.
03.	04 / 15 / 2021	ISSUED FOR SPA INFO.
04.	08 / 20 / 2021	ISSUED FOR SPA RESUBMISSION 2

OWNED BY THE
TOWN OF COLLINGWOOD
PROPOSED PUBLIC PIAZZA

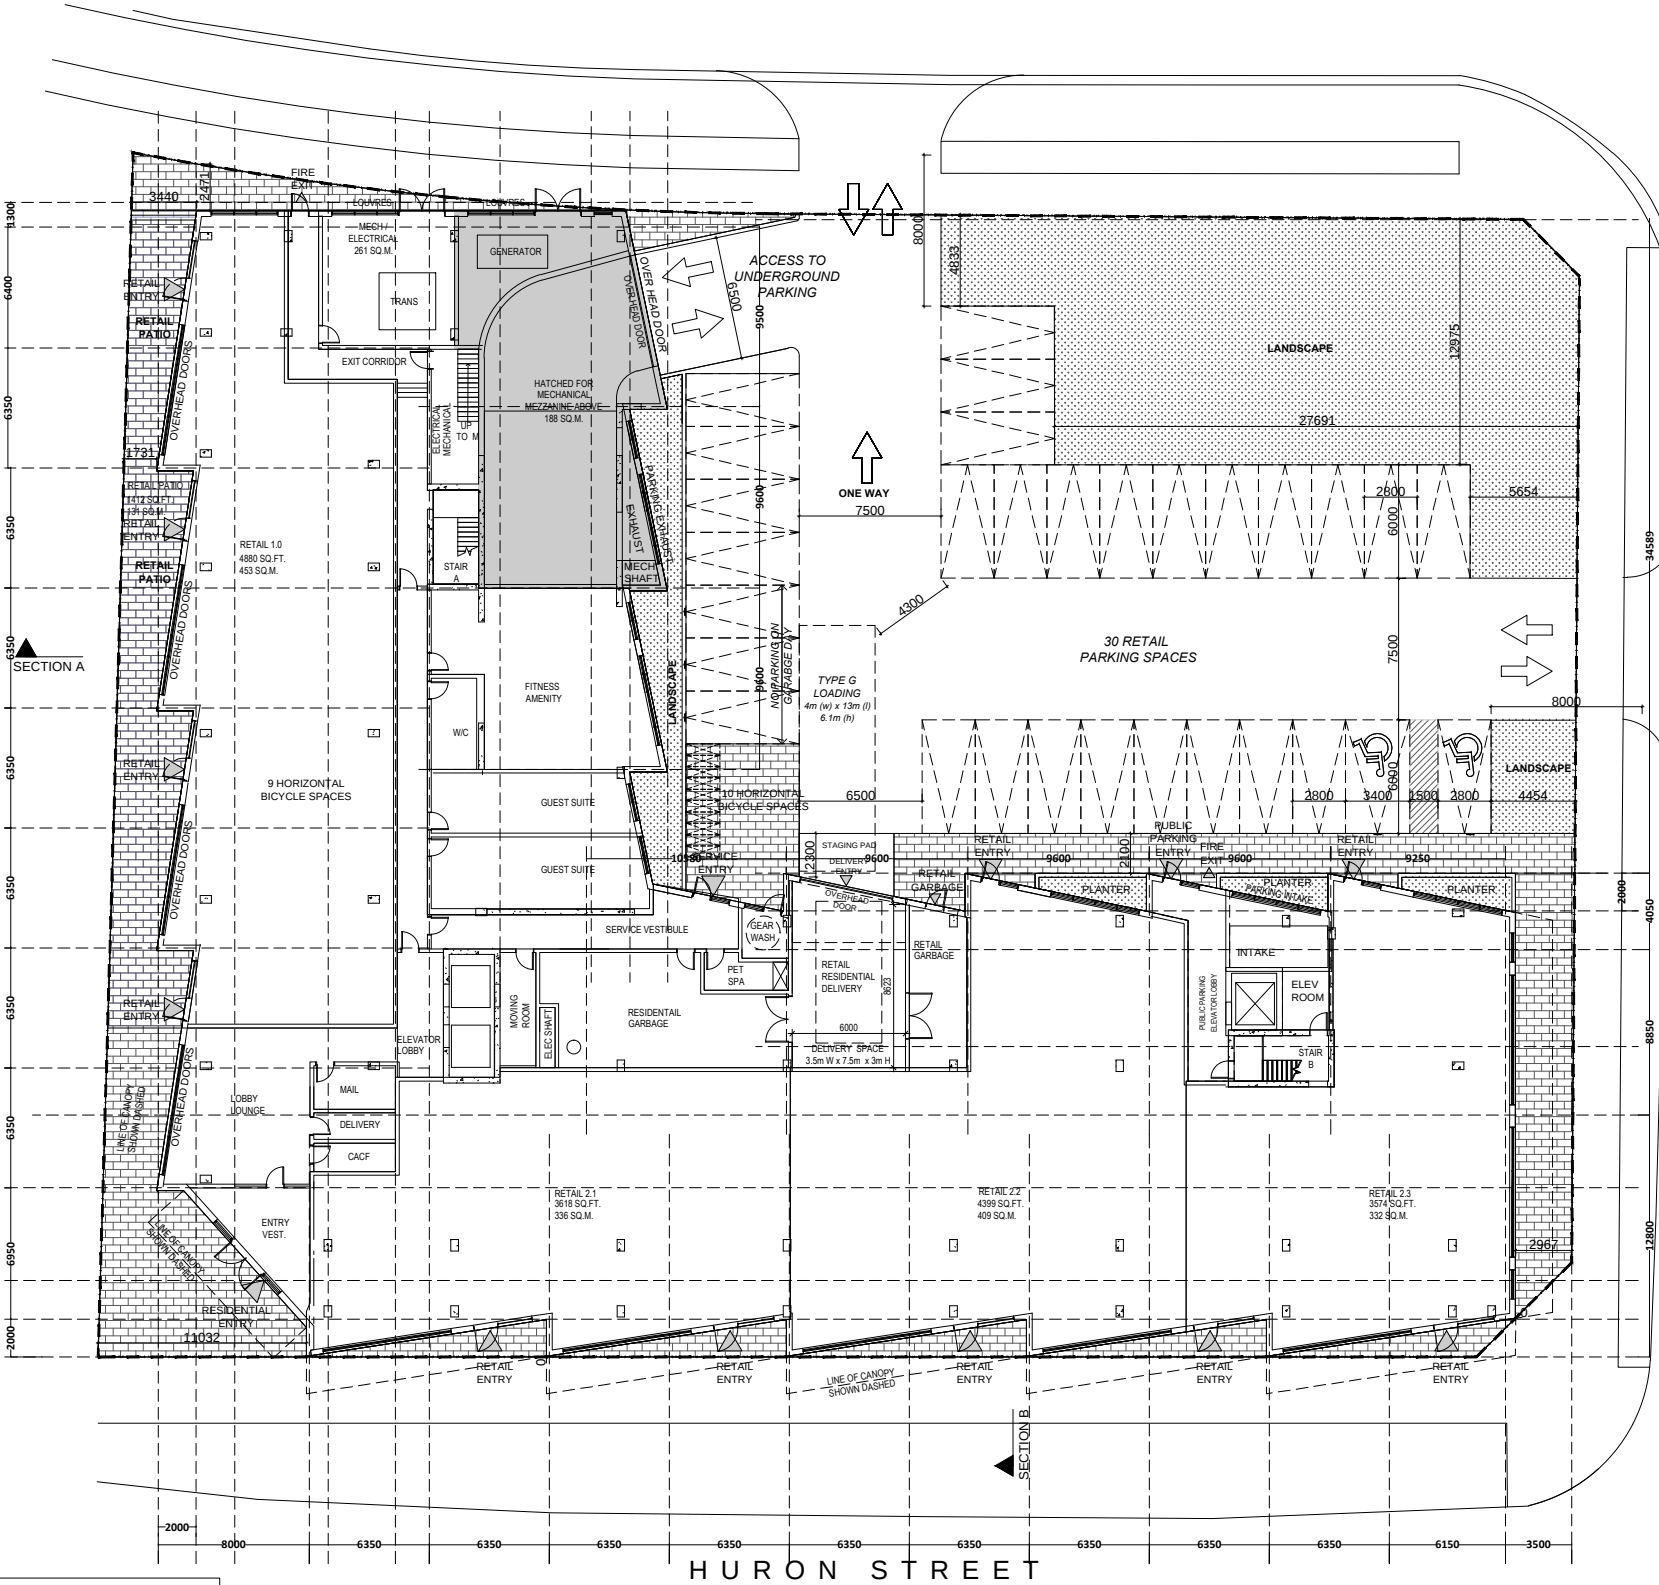

GROUND FLOOR		1:200
TOTAL GFA	2539 SQ.M.	
GFA EXCLUSIONS	460 SQ.M.	
RETAIL GFA	1530 SQ.M.	
AMENITY GFA	201 SQ.M.	
30	RETAIL PARKING SPACES	
10	RETAIL / VISITOR BICYCLE SPACES	

STREETCAR™
RETHINK URBAN LIVING

1230 DUNDAS ST E TORONTO ONTARIO M4M 1S3 416-466-2361

DRAWING:
PROPOSED GROUND FLOOR PLAN

PROJECT:
31 HURON STREET
COLLINGWOOD


SCALE:
1:200

ISSUE DATE:
30 / 07 / 2020

D-100

ALL DRAWINGS AND RELATED DOCUMENTS ARE THE PROPERTY OF STREETCAR DEVELOPMENT INC. AND MAY NOT BE REPRODUCED IN WHOLE OR IN PART WITHOUT THE DEVELOPERS PERMISSION. THIS DRAWING SHOULD NOT BE USED TO CALCULATE AREAS. DO NOT SCALE THIS DRAWING. ALL DIMENSIONS TO BE CHECKED ON SITE BY THE CONTRACTOR AND SUCH DIMENSIONS TO BE THEIR RESPONSIBILITY. ALL WORK MUST COMPLY WITH THE RELEVANT BUILDING CODE BY LAW AND RELATED DOCUMENTS. DRAWING ERRORS AND OMISSIONS MUST BE IMMEDIATELY REPORTED TO THE DEVELOPER.

NO.	DATE	REVISION
01.	07 / 31 / 2020	ISSUED FOR SPA
02.	01 / 25 / 2021	ISSUED FOR SPA INFO.
03.	04 / 15 / 2021	ISSUED FOR SPA INFO.
04.	08 / 20 / 2021	ISSUED FOR SPA RESUBMISSION 2

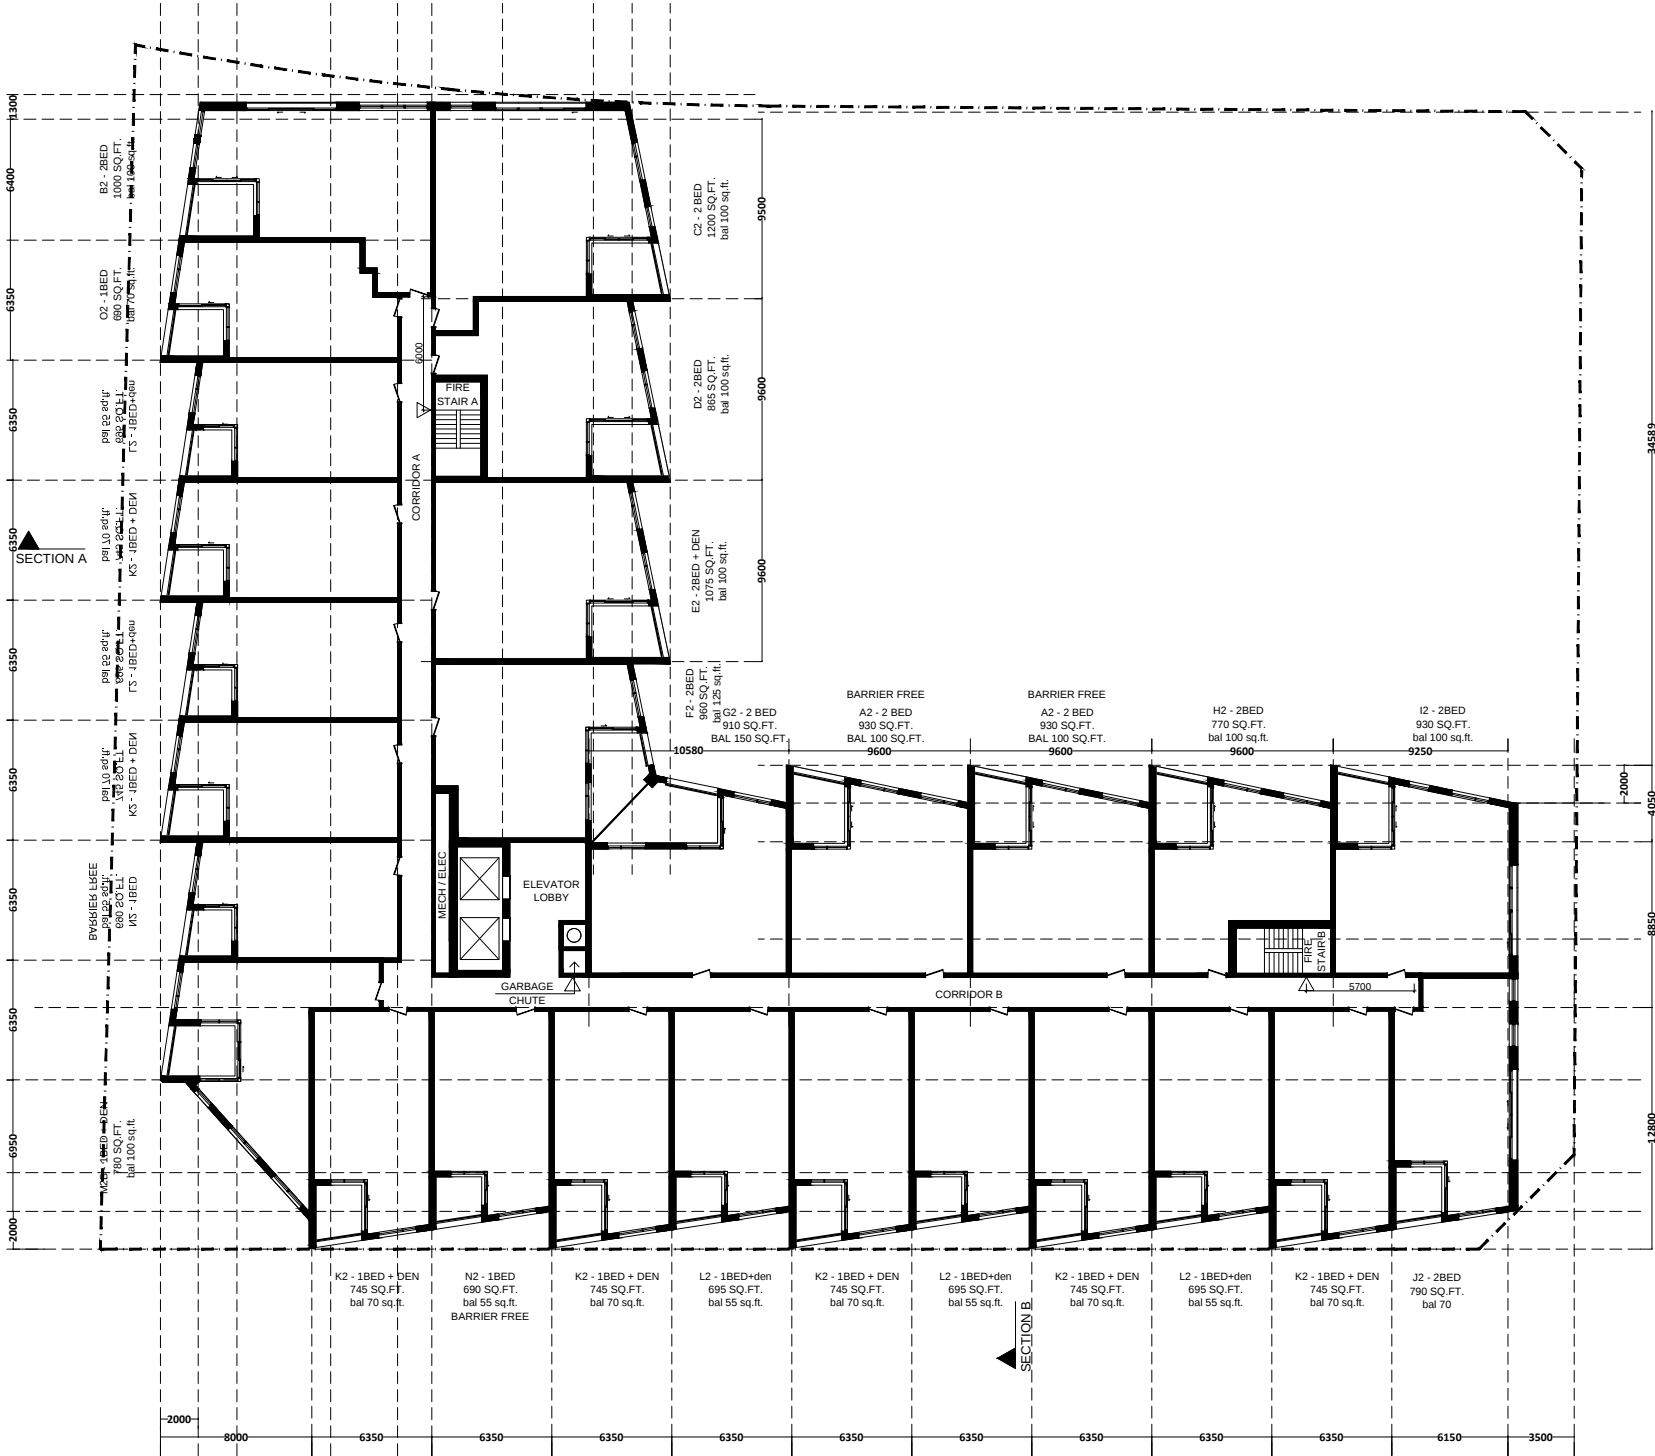

2ND-4TH FLOOR

1:200

TOTAL GFA 2291 SQ.M.

GFA EXCLUSIONS 237 SQ.M.
RESIDENTIAL SUITE GFA 2054 SQ.M.
SUITES 27

STREETCAR™
RETHINK URBAN LIVING

1230 DUNDAS ST E TORONTO ONTARIO M4M 1S3 416-466-2361

DRAWING:
PROPOSED FLOOR PLAN
2ND -4TH FLOOR

PROJECT:
31 HURON STREET
COLLINGWOOD


SCALE:
1:200

ISSUE DATE:
30 / 07 / 2020

D-101

ALL DRAWINGS AND RELATED DOCUMENTS ARE THE PROPERTY OF STREETCAR DEVELOPMENT INC. AND MAY NOT BE REPRODUCED IN WHOLE OR IN PART WITHOUT THE DEVELOPERS PERMISSION. THIS DRAWING SHOULD NOT BE USED TO CALCULATE AREAS. DO NOT SCALE THIS DRAWING. ALL DIMENSIONS TO BE CHECKED ON SITE BY THE CONTRACTOR AND SUCH DIMENSIONS TO BE THEIR RESPONSIBILITY. ALL WORK MUST COMPLY WITH THE RELEVANT BUILDING CODE BY LAW AND RELATED DOCUMENTS. DRAWING ERRORS AND OMISSIONS MUST BE IMMEDIATELY REPORTED TO THE DEVELOPER.

NO.	DATE	REVISION
01.	07 / 31 / 2020	ISSUED FOR SPA
02.	01 / 25 / 2021	ISSUED FOR SPA INFO.
03.	04 / 15 / 2021	ISSUED FOR SPA INFO.
04.	08 / 20 / 2021	ISSUED FOR SPA RESUBMISSION 2

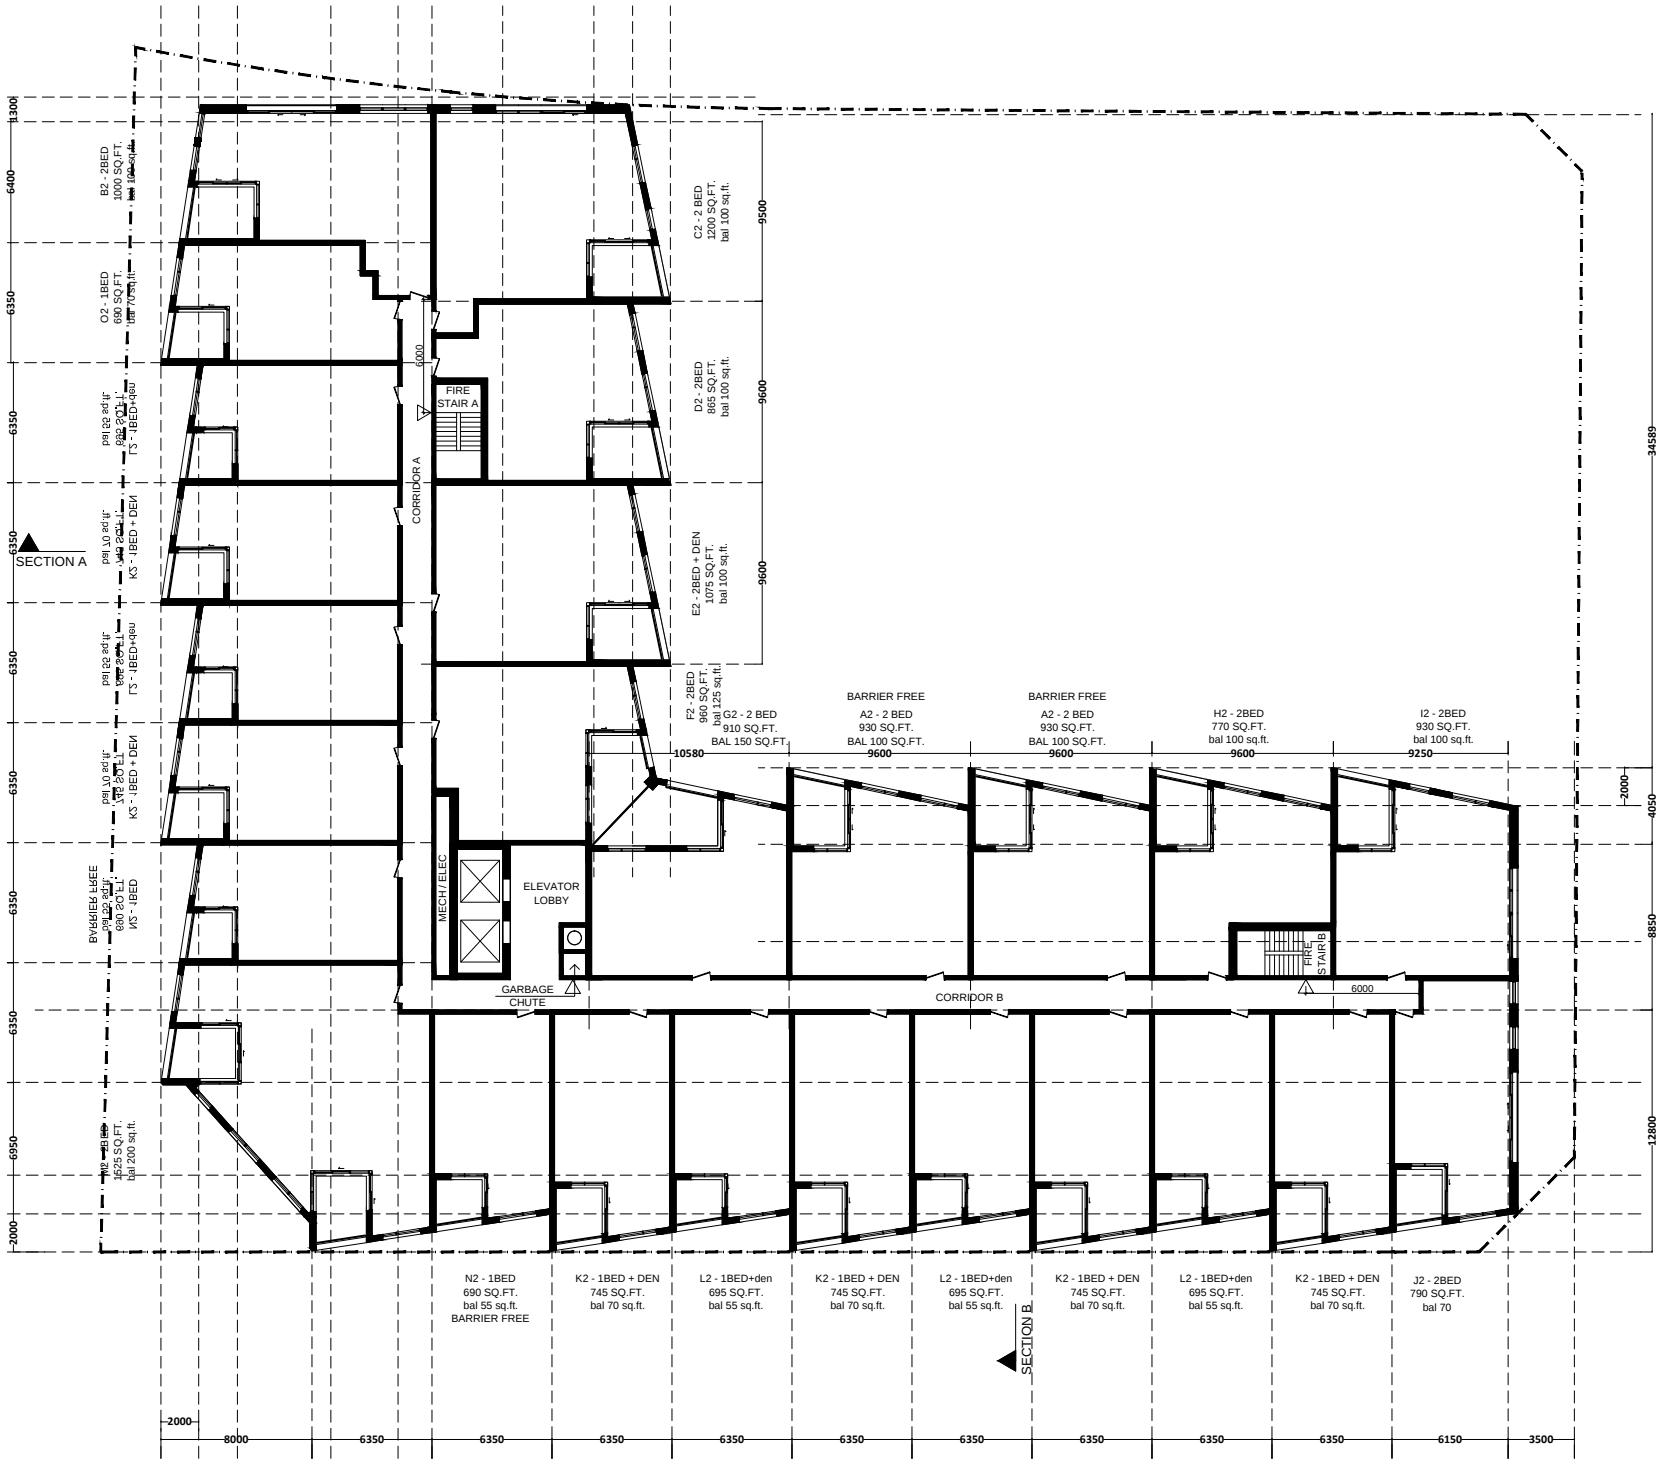

5TH FLOOR		1:200
TOTAL GFA	2288 SQ.M.	
GFA EXCLUSIONS	234 SQ.M.	
RESIDENTIAL SUITE GFA	2054 SQ.M.	
SUITES	26	

STREETCAR™

RETHINK URBAN LIVING

1230 DUNDAS ST E TORONTO ONTARIO M4M 1S3 416-466-2361

DRAWING:
PROPOSED FLOOR PLAN
5TH FLOOR

PROJECT:
31 HURON STREET
COLLINGWOOD


SCALE:
1:200

ISSUE DATE:
30 / 07 / 2020

D-102

ALL DRAWINGS AND RELATED DOCUMENTS ARE THE PROPERTY OF STREETCAR DEVELOPMENT INC. AND MAY NOT BE REPRODUCED IN WHOLE OR IN PART WITHOUT THE DEVELOPERS PERMISSION. THIS DRAWING SHOULD NOT BE USED TO CALCULATE AREAS. DO NOT SCALE THIS DRAWING. ALL DIMENSIONS TO BE CHECKED ON SITE BY THE CONTRACTOR AND SUCH DIMENSIONS TO BE THEIR RESPONSIBILITY. ALL WORK MUST COMPLY WITH THE RELEVANT BUILDING CODE BY LAW AND RELATED DOCUMENTS. DRAWING ERRORS AND OMISSIONS MUST BE IMMEDIATELY REPORTED TO THE DEVELOPER.

NO.	DATE	REVISION
01.	07 / 31 / 2020	ISSUED FOR SPA
02.	01 / 25 / 2021	ISSUED FOR SPA INFO.
03.	04 / 15 / 2021	ISSUED FOR SPA INFO.
04.	08 / 20 / 2021	ISSUED FOR SPA RESUBMISSION 2

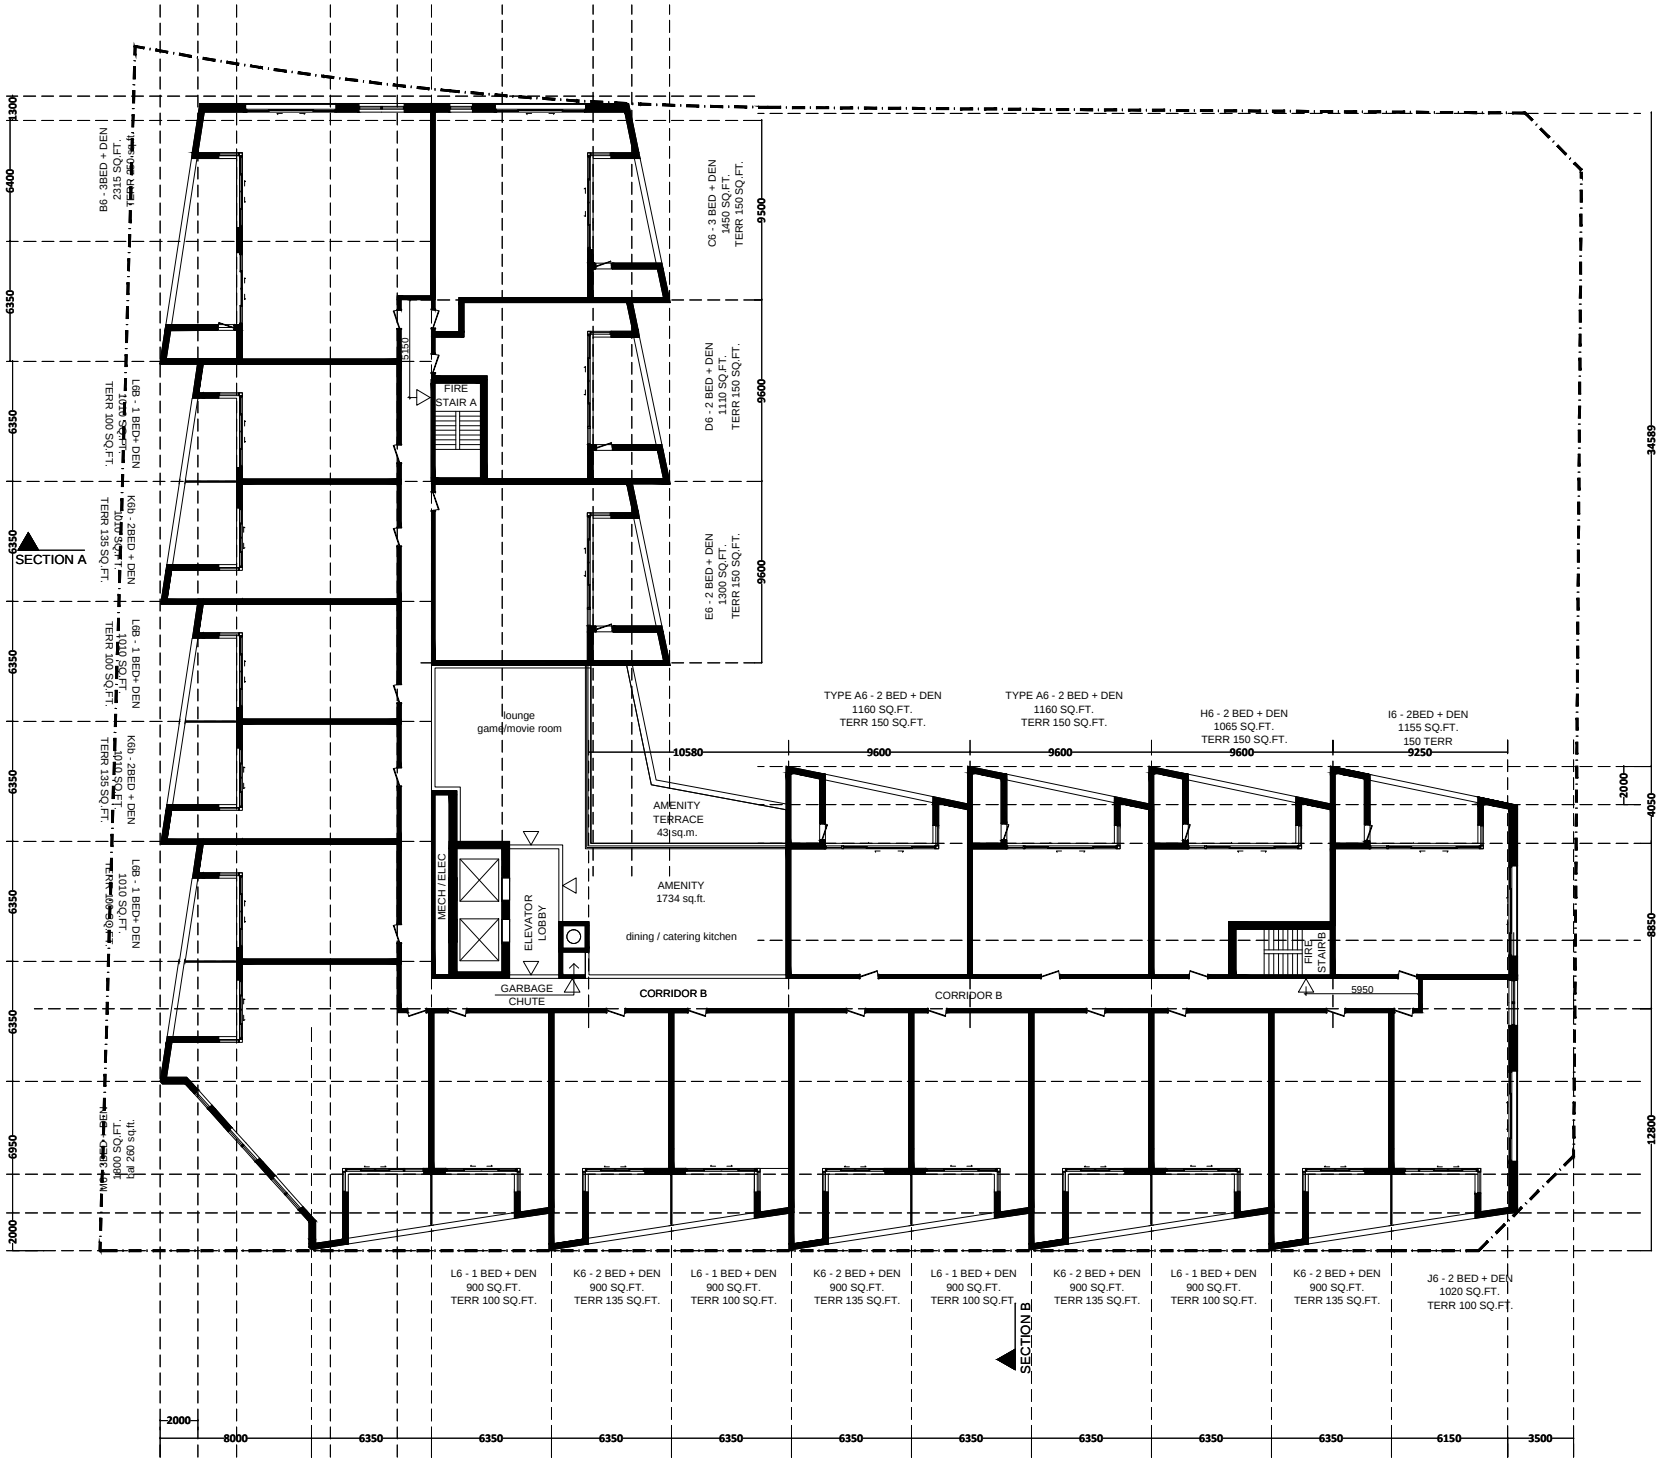

6TH FLOOR

TOTAL GFA	2130 SQ.M.
GFA EXCLUSIONS	234 SQ.M.
RESIDENTIAL SUITE GFA	1743 SQ.M.
AMENITY GFA	161 SQ.M.
SUITES	23 UNITS

STREETCAR™

RETHINK URBAN LIVING

1230 DUNDAS ST E TORONTO ONTARIO M4M 1S3 416-466-2361

DRAWING:
PROPOSED FLOOR PLAN
6TH FLOOR

PROJECT:
31 HURON STREET
COLLINGWOOD


SCALE:
1:200

ISSUE DATE:
30 / 07 / 2020

D-103

ALL DRAWINGS AND RELATED DOCUMENTS ARE THE PROPERTY OF STREETCAR DEVELOPMENT INC. AND MAY NOT BE REPRODUCED IN WHOLE OR IN PART WITHOUT THE DEVELOPERS PERMISSION. THIS DRAWING SHOULD NOT BE USED TO CALCULATE AREAS. DO NOT SCALE THIS DRAWING. ALL DIMENSIONS TO BE CHECKED ON SITE BY THE CONTRACTOR AND SUCH DIMENSIONS TO BE THEIR RESPONSIBILITY. ALL WORK MUST COMPLY WITH THE RELEVANT BUILDING CODE BY LAW AND RELATED DOCUMENTS. DRAWING ERRORS AND OMISSIONS MUST BE IMMEDIATELY REPORTED TO THE DEVELOPER.

NO.	DATE	REVISION
01.	07 / 31 / 2020	ISSUED FOR SPA
02.	01 / 25 / 2021	ISSUED FOR SPA INFO.
03.	04 / 15 / 2021	ISSUED FOR SPA INFO.
04.	08 / 20 / 2021	ISSUED FOR SPA RESUBMISSION 2

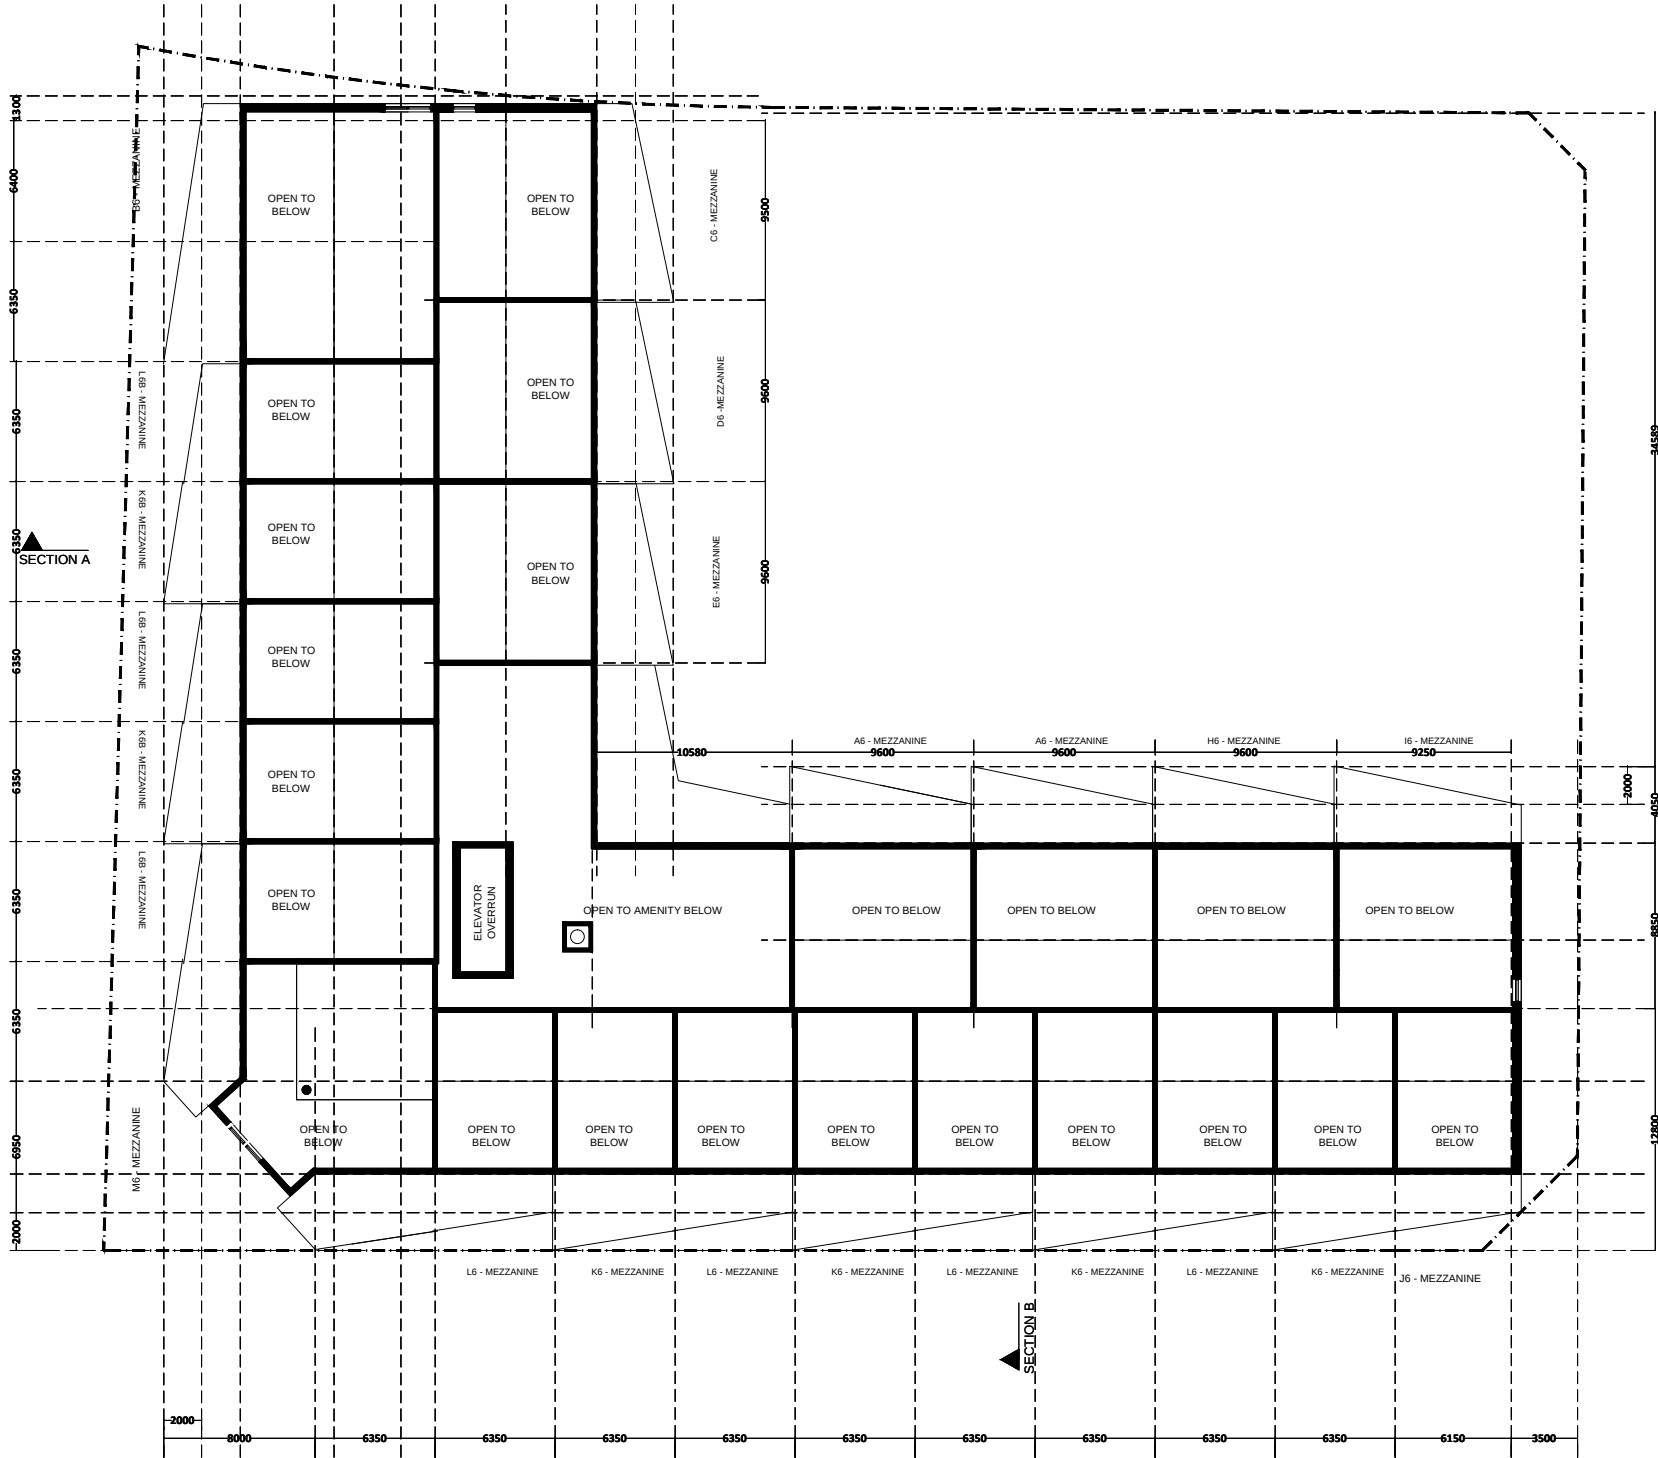

6TH FLOOR MEZZANINE	
TOTAL GFA	772 SQ.M.
RESIDENTIAL SUITE GFA	772 SQ.M.
RETAIL GFA	0 SQ.FT.

STREETCAR™

RETHINK URBAN LIVING

1230 DUNDAS ST E TORONTO ONTARIO M4M 1S3 416-466-2361

DRAWING:
PROPOSED FLOOR PLAN
6TH FLOOR MEZZANINE

PROJECT:
31 HURON STREET
COLLINGWOOD


SCALE:
1:200

ISSUE DATE:
30 / 07 / 2020


D-104

ALL DRAWINGS AND RELATED DOCUMENTS ARE THE PROPERTY OF STREETCAR DEVELOPMENT INC. AND MAY NOT BE REPRODUCED IN WHOLE OR IN PART WITHOUT THE DEVELOPERS PERMISSION. THIS DRAWING SHOULD NOT BE USED TO CALCULATE AREAS. DO NOT SCALE THIS DRAWING. ALL DIMENSIONS TO BE CHECKED ON SITE BY THE CONTRACTOR AND SUCH DIMENSIONS TO BE THEIR RESPONSIBILITY. ALL WORK MUST COMPLY WITH THE RELEVANT BUILDING CODE BY LAW AND RELATED DOCUMENTS. DRAWING ERRORS AND OMISSIONS MUST BE IMMEDIATELY REPORTED TO THE DEVELOPER.

NO.	DATE	REVISION
01.	07 / 31 / 2020	ISSUED FOR SPA
02.	01 / 25 / 2021	ISSUED FOR SPA INFO.
03.	04 / 15 / 2021	ISSUED FOR SPA INFO.
04.	08 / 20 / 2021	ISSUED FOR SPA RESUBMISSION 2

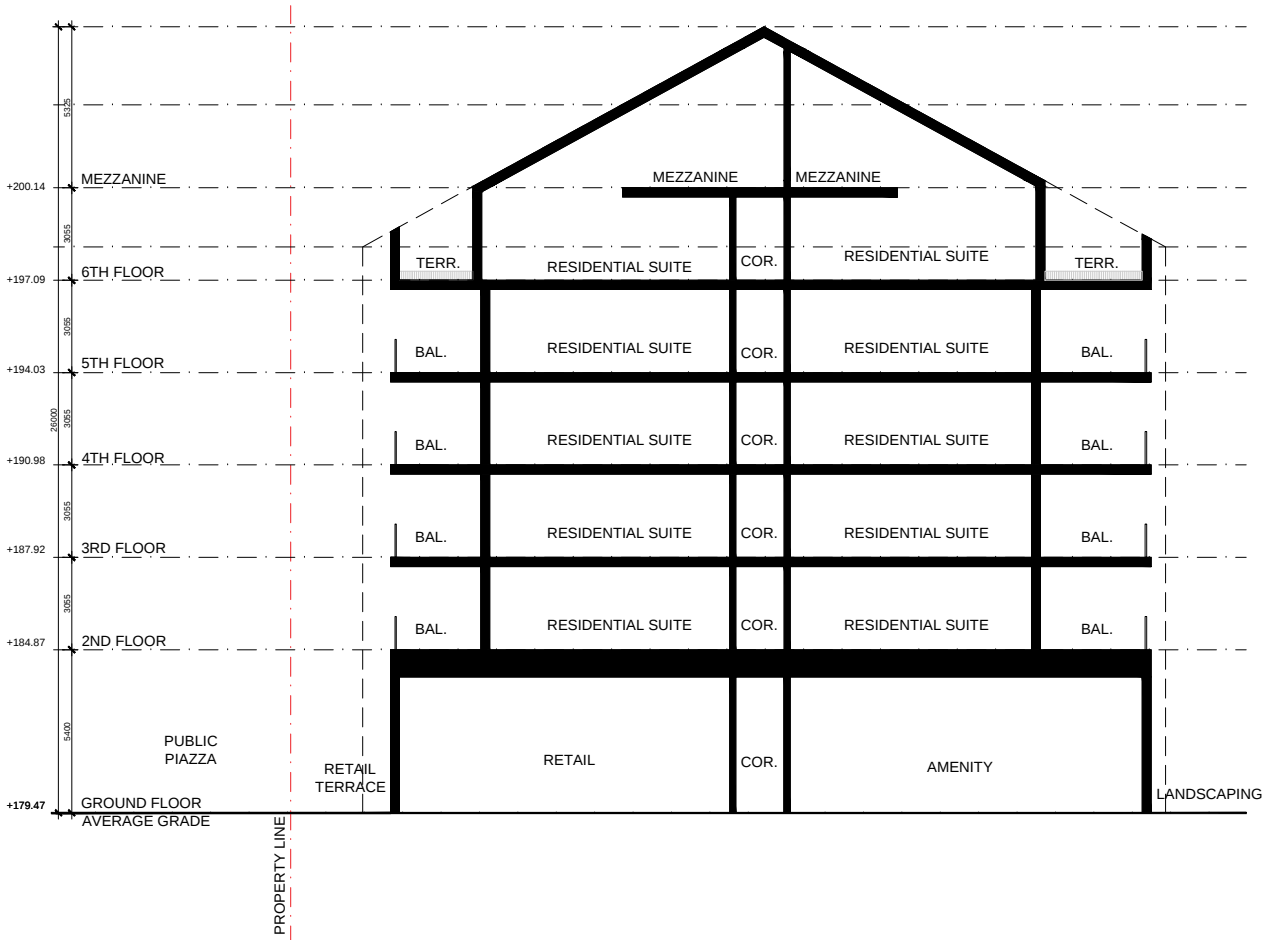

BUILDING SECTION A

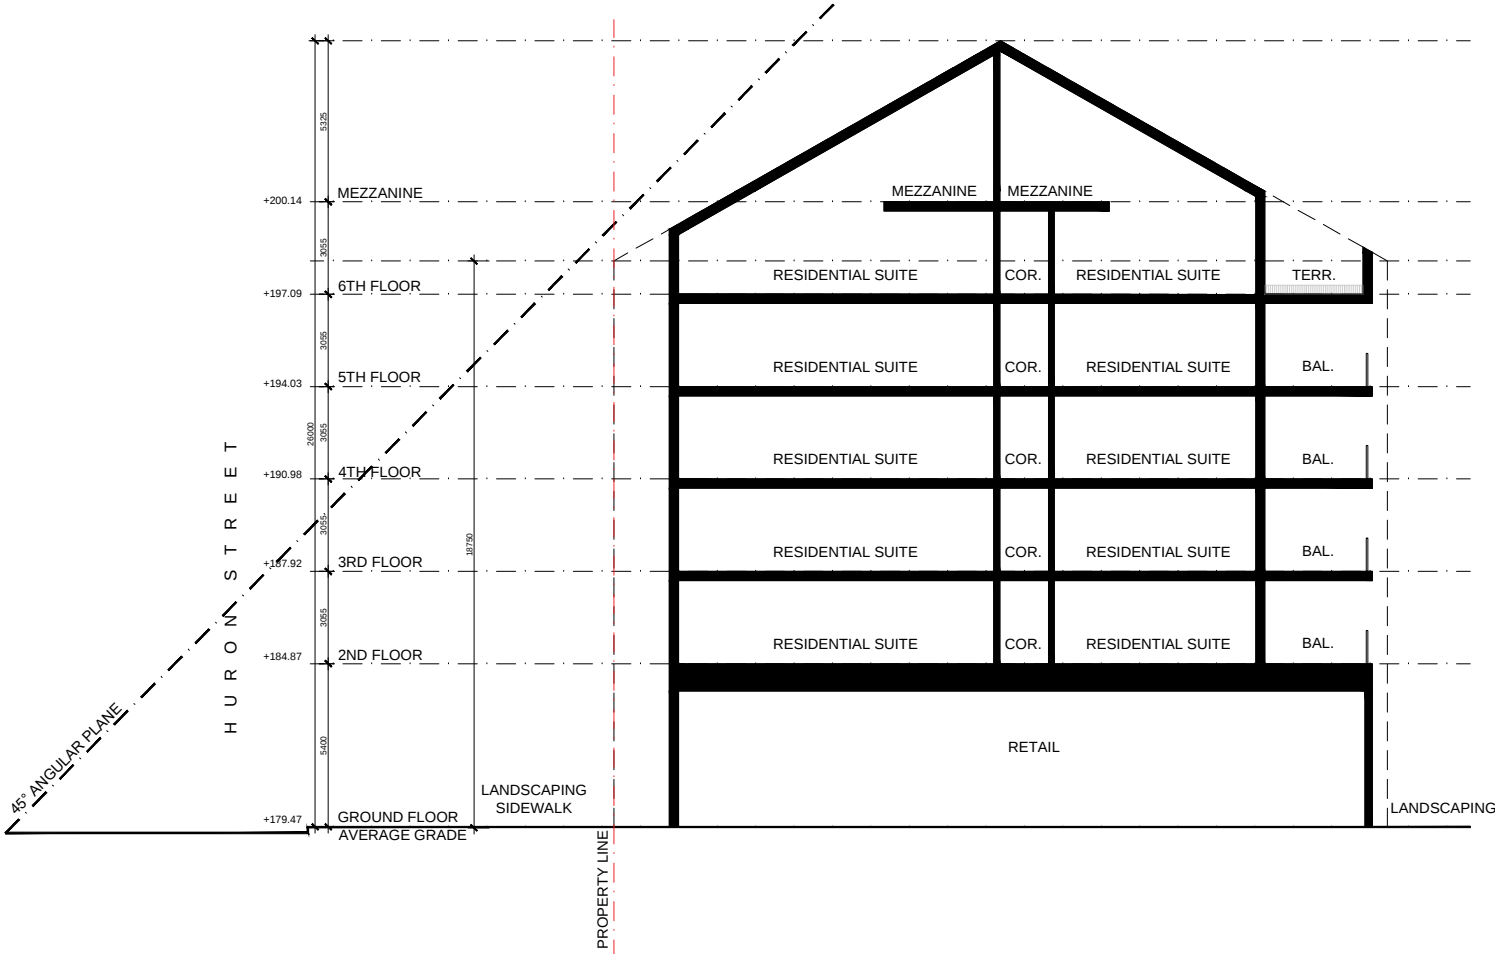

BUILDING SECTION B

STREETCAR™

RETHINK URBAN LIVING

1230 DUNDAS ST E TORONTO ONTARIO M4M 1S3 416-466-2361

DRAWING:
BUILDING SECTION A
BUILDING SECTION B

PROJECT:
31 HURON STREET
COLLINGWOOD

SCALE:
1:125

ISSUE DATE:
30 / 07 / 2020

D-120