



D-1 DECIDUOUS TREE PLANTING DETAIL
- n.t.s.

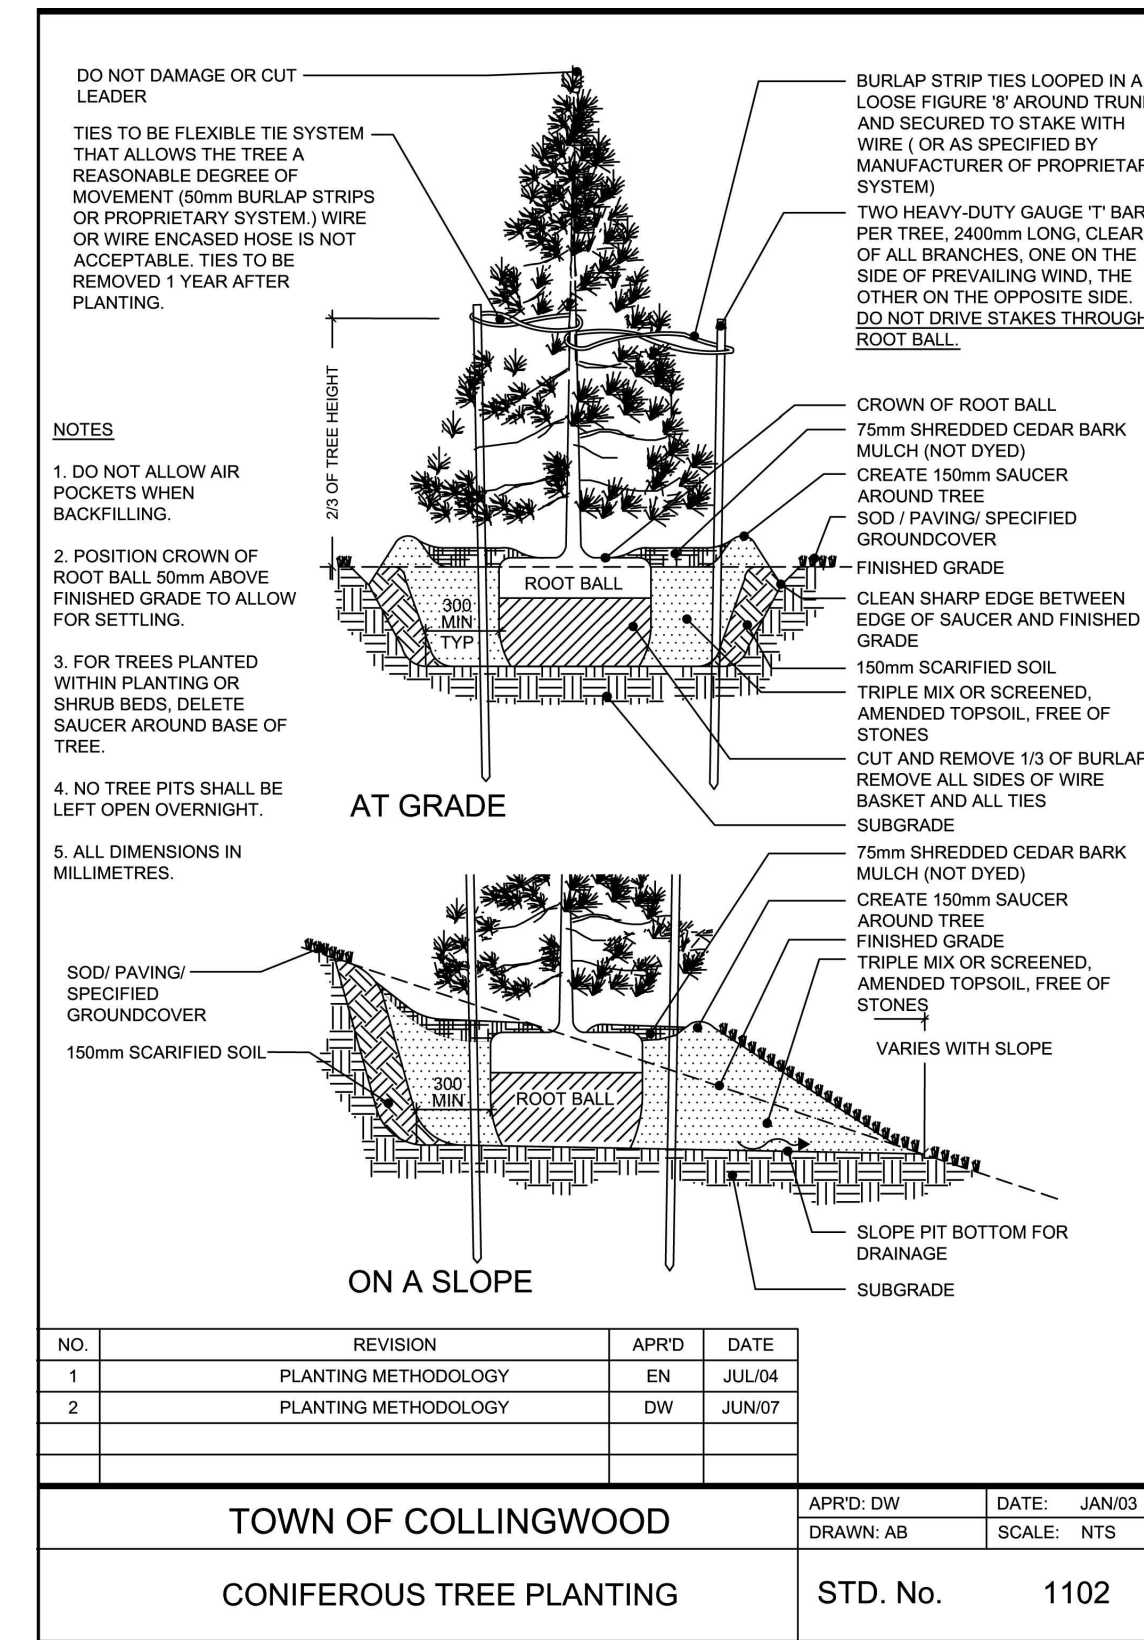

D-2 CONIFEROUS TREE PLANTING DETAIL
- n.t.s.

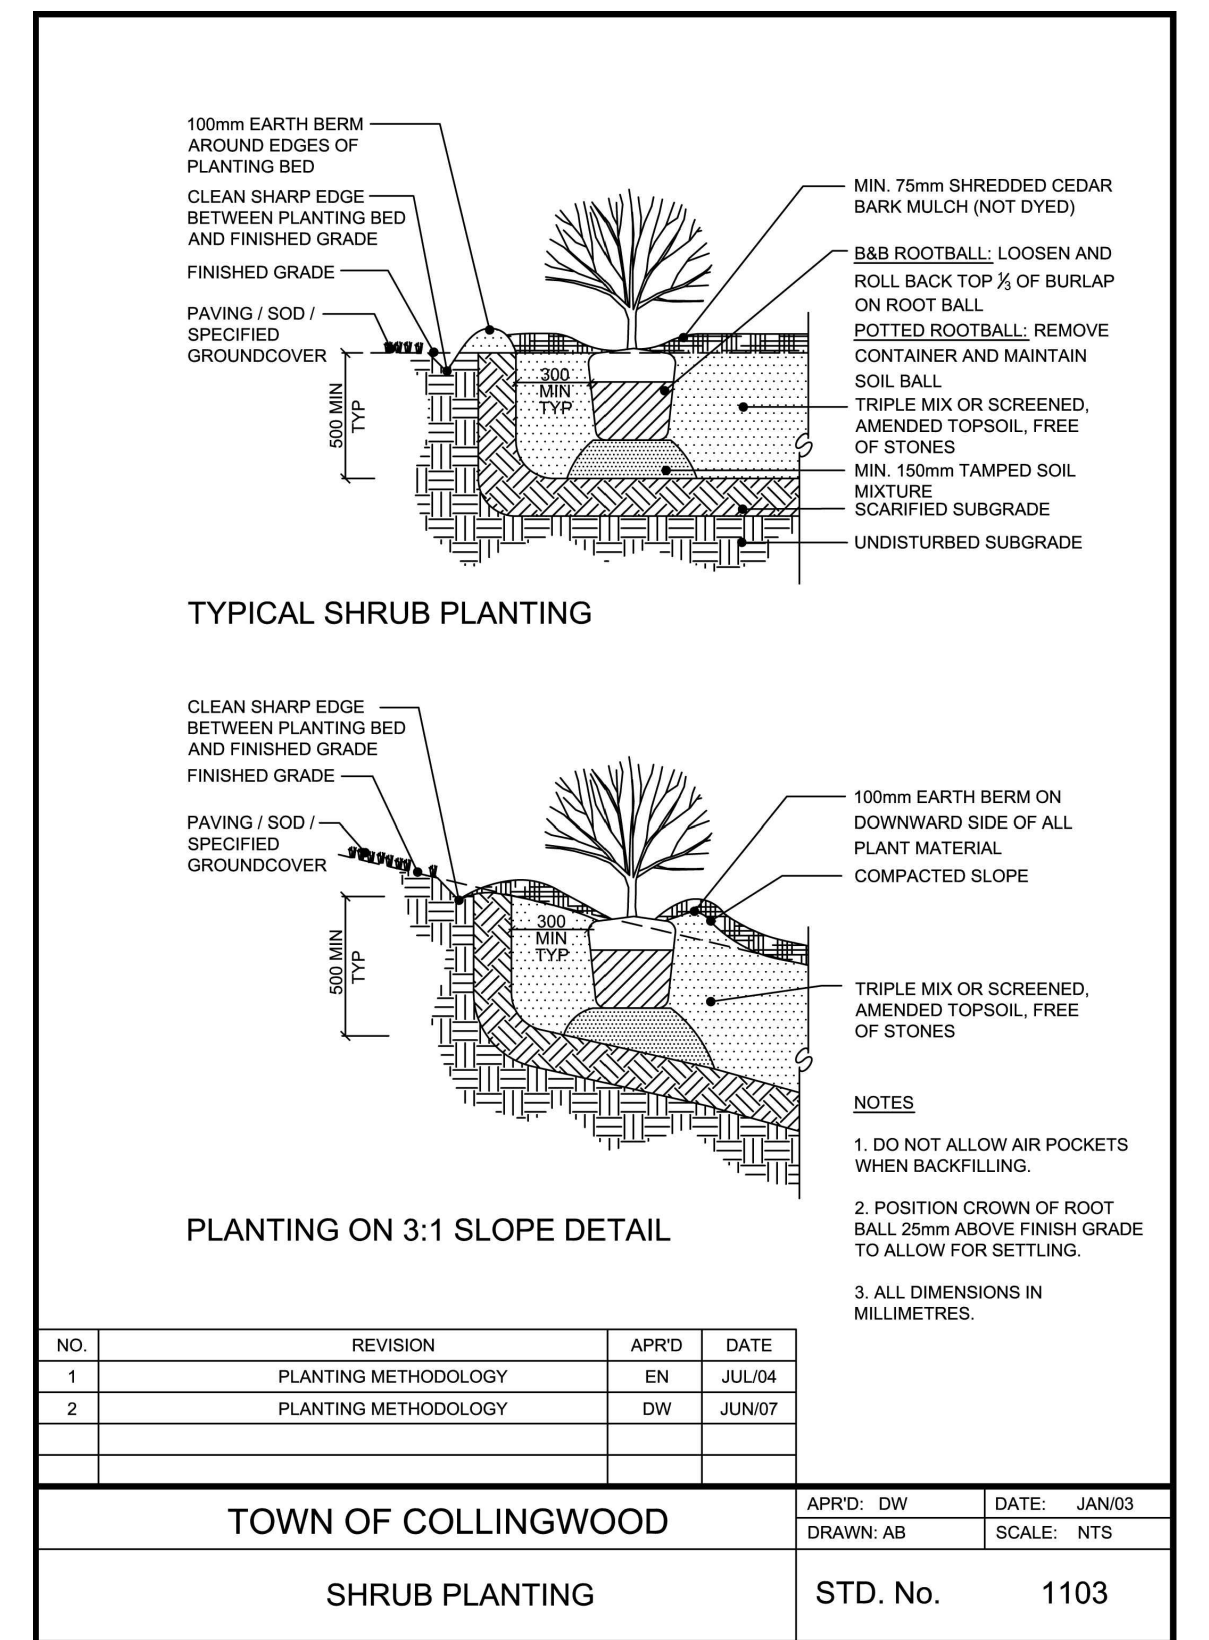

D-3 SHRUB PLANTING DETAIL
- n.t.s.

ALL DRAWINGS REMAIN THE PROPERTY OF THE LANDSCAPE ARCHITECT AND SHALL NOT BE REPRODUCED OR REUSED WITHOUT THE LANDSCAPE ARCHITECT'S WRITTEN PERMISSION.

THIS DRAWING SHALL NOT BE USED FOR CONSTRUCTION OR TENDER PURPOSES UNLESS SIGNED AND DATED BY MICHAEL J. HENSEL, OALA, C.S.L.A., LANDSCAPE ARCHITECT, HENSEL DESIGN GROUP INC., ONTARIO (705-443-8344)

Michael J. Hensel, OALA, C.S.L.A. DATE

1. THIS DRAWING IS THE EXCLUSIVE PROPERTY OF C.F. CROZIER & ASSOCIATES INC. AND THE REPRODUCTION OF ANY PART WITHOUT PRIOR WRITTEN CONSENT OF THIS OFFICE IS STRICTLY PROHIBITED.

2. THE CONTRACTOR SHALL VERIFY ALL DIMENSIONS, LEVELS, AND DATUMS ON SITE AND REPORT ANY DISCREPANCIES OR OMISSIONS TO THIS OFFICE PRIOR TO CONSTRUCTION.

3. THIS DRAWING IS TO BE READ AND UNDERSTOOD IN CONJUNCTION WITH ALL OTHER PLANS AND DOCUMENTS APPLICABLE TO THIS PROJECT.

4. DO NOT SCALE THE DRAWINGS.

5. ALL EXISTING UNDERGROUND UTILITIES TO BE VERIFIED IN THE FIELD BY THE CONTRACTOR PRIOR TO CONSTRUCTION.

TEMPORARY BENCHMARKS

TM#1- HORIZONTAL CONTROL MONUMENT: 00820000174 - CAP LOCATED APPROXIMATELY 176 M SOUTHEAST (ALONG HWY 26) OF INTERSECTION OF PEEL ST AND HWY 26, AND APPROXIMATELY 10 M NORTHEAST OF HWY 26 AT E=541696.656 AND N=4935457.121

TM#2- HORIZONTAL CONTROL MONUMENT: 00820000175 - CAP LOCATED APPROXIMATELY 33 M NORTH OF INTERSECTION OF 10TH LINE AND HWY 26, ON THE EAST SIDE OF 10TH LINE AT E=541696.656 AND N=4935457.121

TM#3- VERTICAL CONTROL MONUMENT: 001972U298 - LARGE CONCRETE CULVERT UNDER HIGHWAY NO. 26, 1.0 KM SOUTHWEST OF INTERSECTION OF BRUCE AND ARTHUR STREETS IN TOWN OF THORNURBY, IMMEDIATELY SOUTHWEST OF 'ENJOY BLUE MOUNTAIN PARK COLLINGWOOD' SIGN, TABLET IN NORTHEAST FACE OF NORTHEAST CONCRETE ABUTMENT, 2 M BELOW ROAD LEVEL, 48 CM BELOW TOP AND 33 CM NORTHWEST OF SOUTHEAST END OF CULVERT AT AN ELEVATION OF 190.735.

TM#4- VERTICAL CONTROL MONUMENT: 001928U118R - THORNURBY PUBLIC AND HIGH SCHOOL, ON ELMA STREET, TABLET IN CONCRETE FOUNDATION OF FRONT WALL, MIDWAY BETWEEN THE TWO CENTRAL BASEMENT WINDOWS AND 61 CM BELOW BRICKWORK AT AN ELEVATION OF 198.217.

No.	ISSUE	DATE: MM/DD/YYYY
1	LANDSCAPE PLAN BASE	07/28/2020
2	ISSUED FOR 1st SUBMISSIO	07/31/2020

Engineer: [Signature]

Project: 31 HURON STREET COLLINGWOOD

Drawing: L-2

Scale: AS SHOWN

DRAFT
FOR DISCUSSION PURPOSES ONLY

31 HURON STREET COLLINGWOOD

LANDSCAPE DETAILS

CROZIER CONSULTING ENGINEERS

THE HARBOUREDGE BUILDING, 40 HURON STREET, SUITE 301, COLLINGWOOD, ON L9Y 4R3
705 446-3510 T
705 446-3520 F
WWW.CFCROZIER.CA
INFO@CFCROZIER.CA

Drawn By: D.C. Design By: M.H. Project: 31 HURON-LSCP

Check By: M.H. Scale: AS SHOWN Drawing: CR-118197-LSCP.dwg