




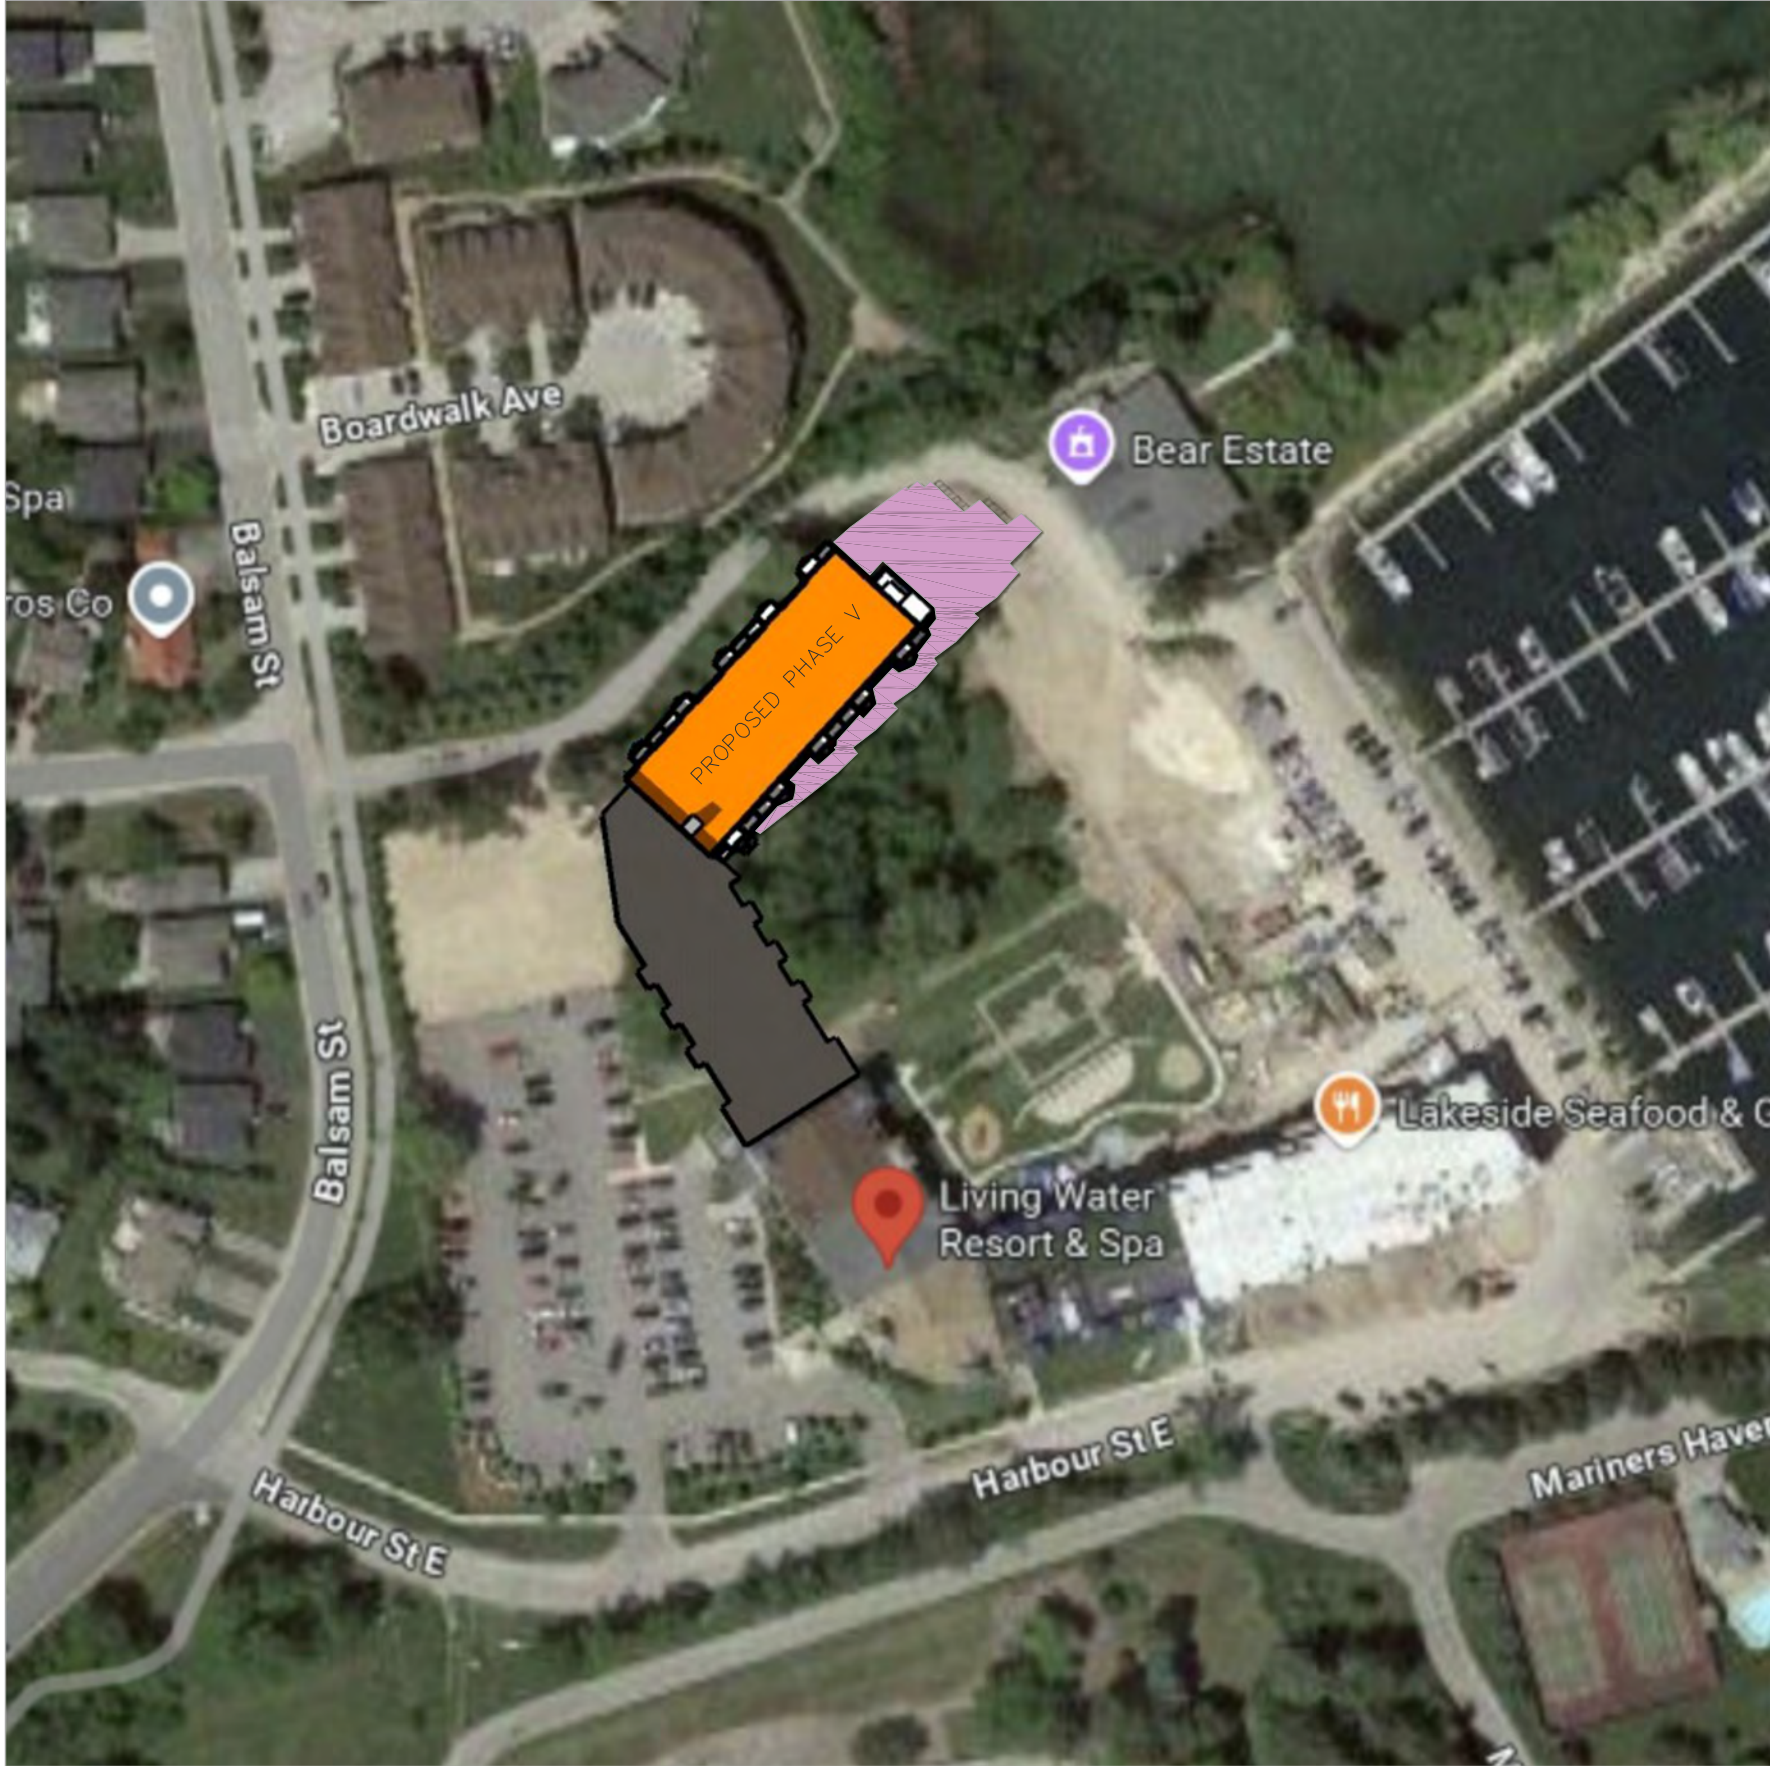


MARCH 21 @ 3:00 PM

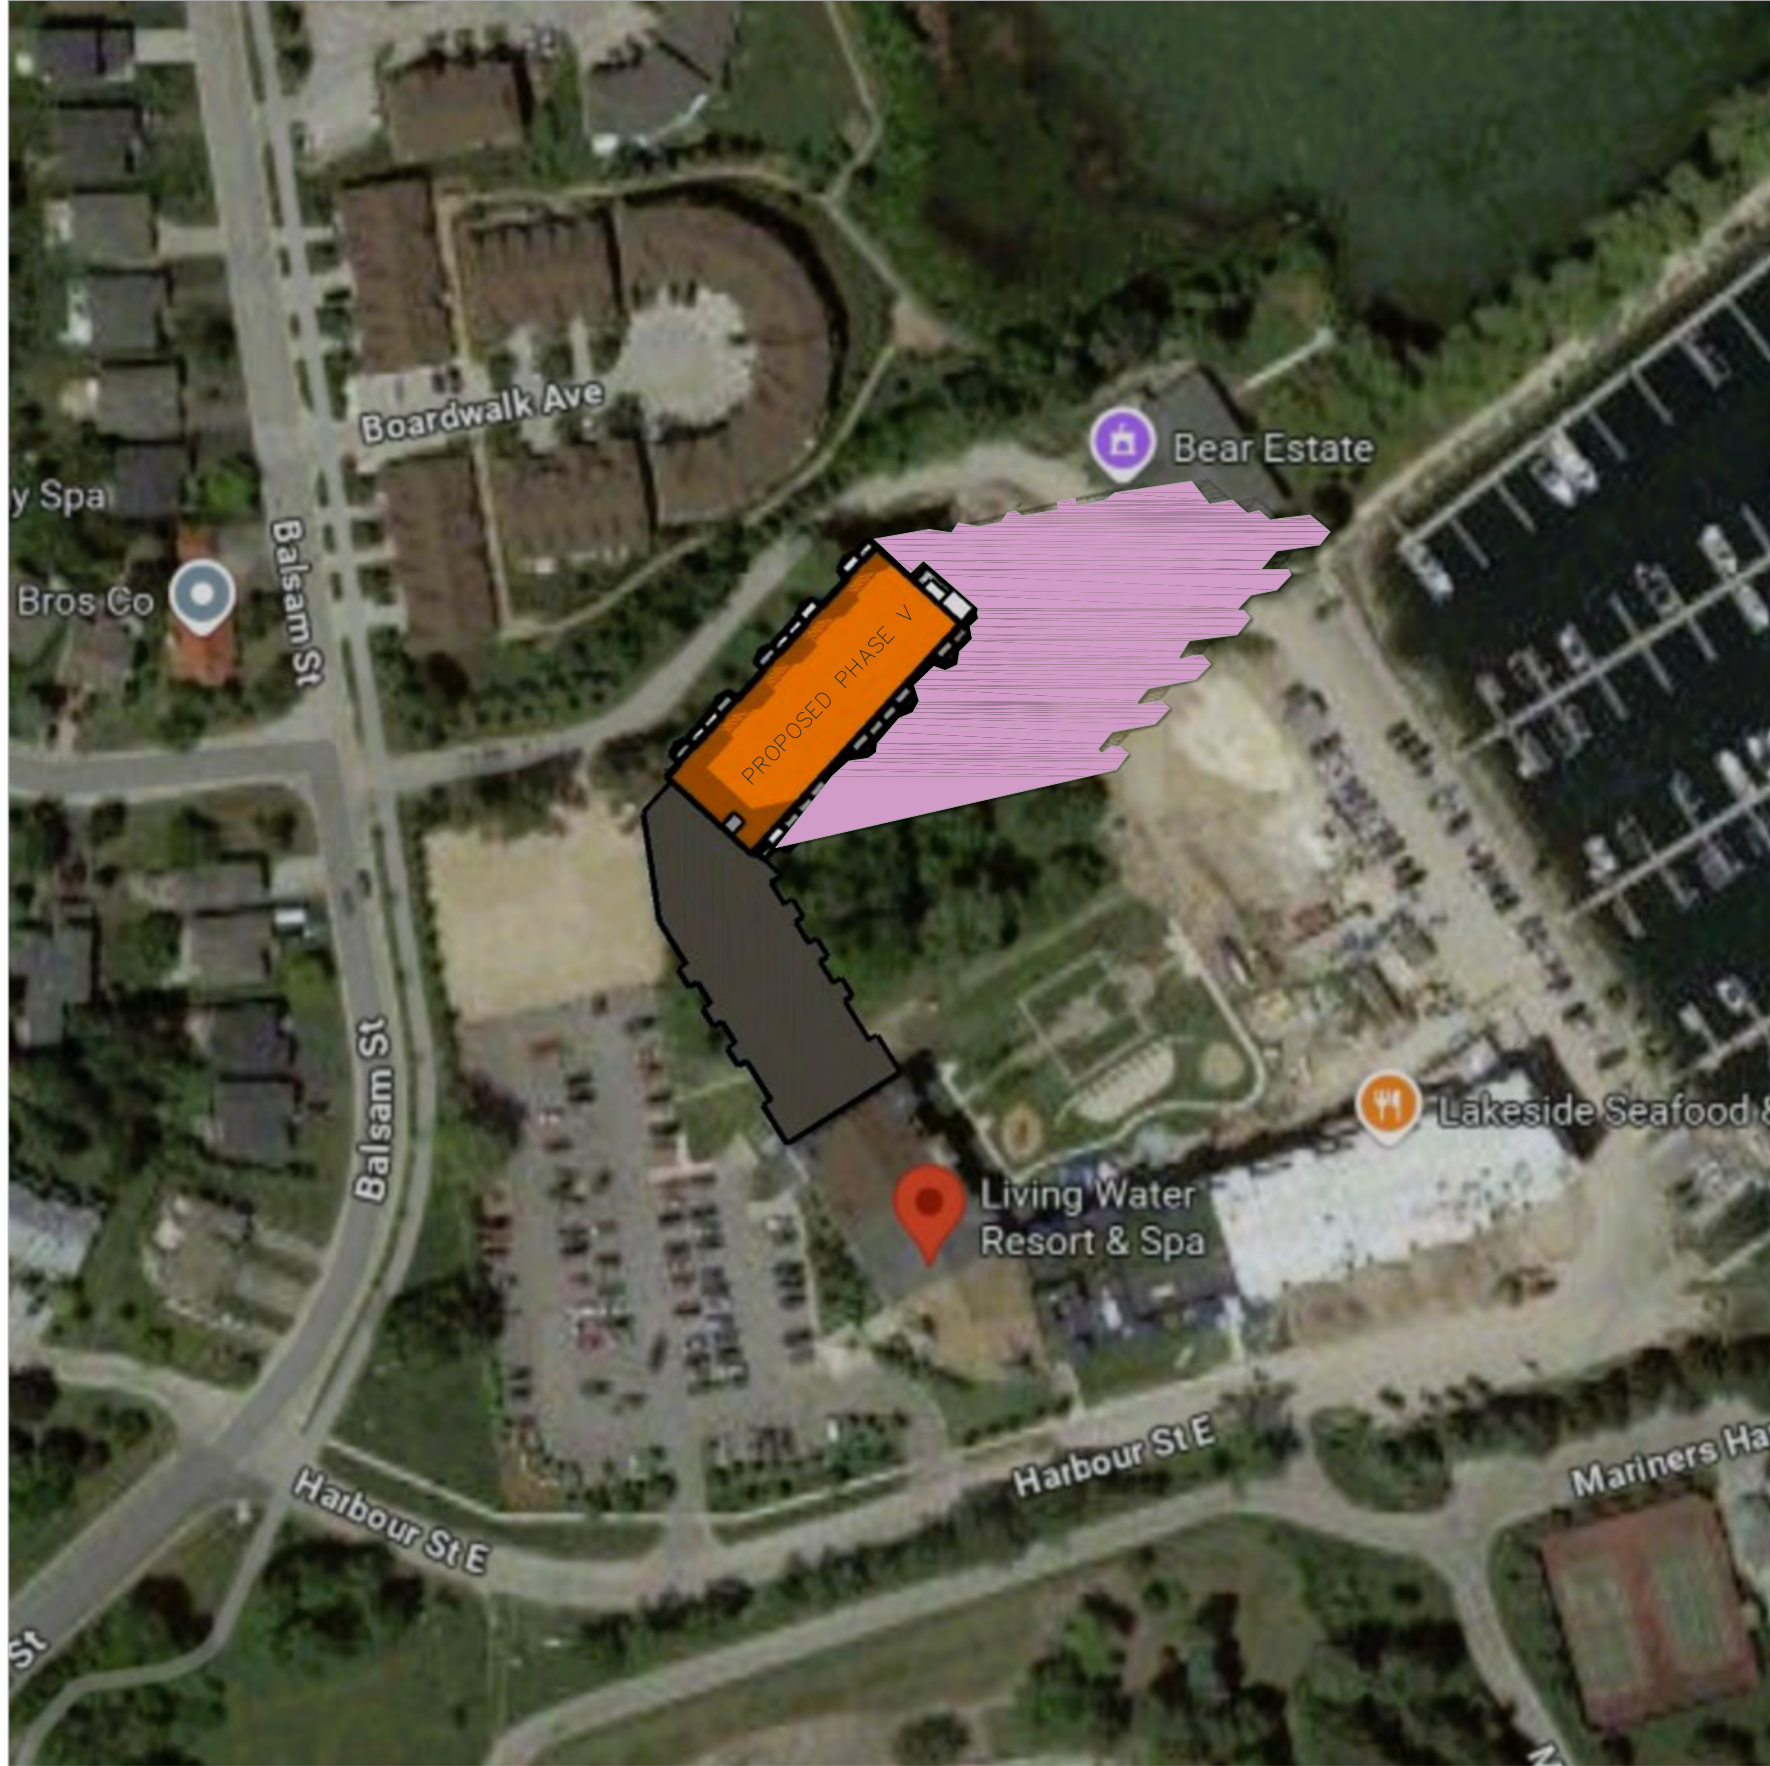


MARCH 21 @ 5:00 PM

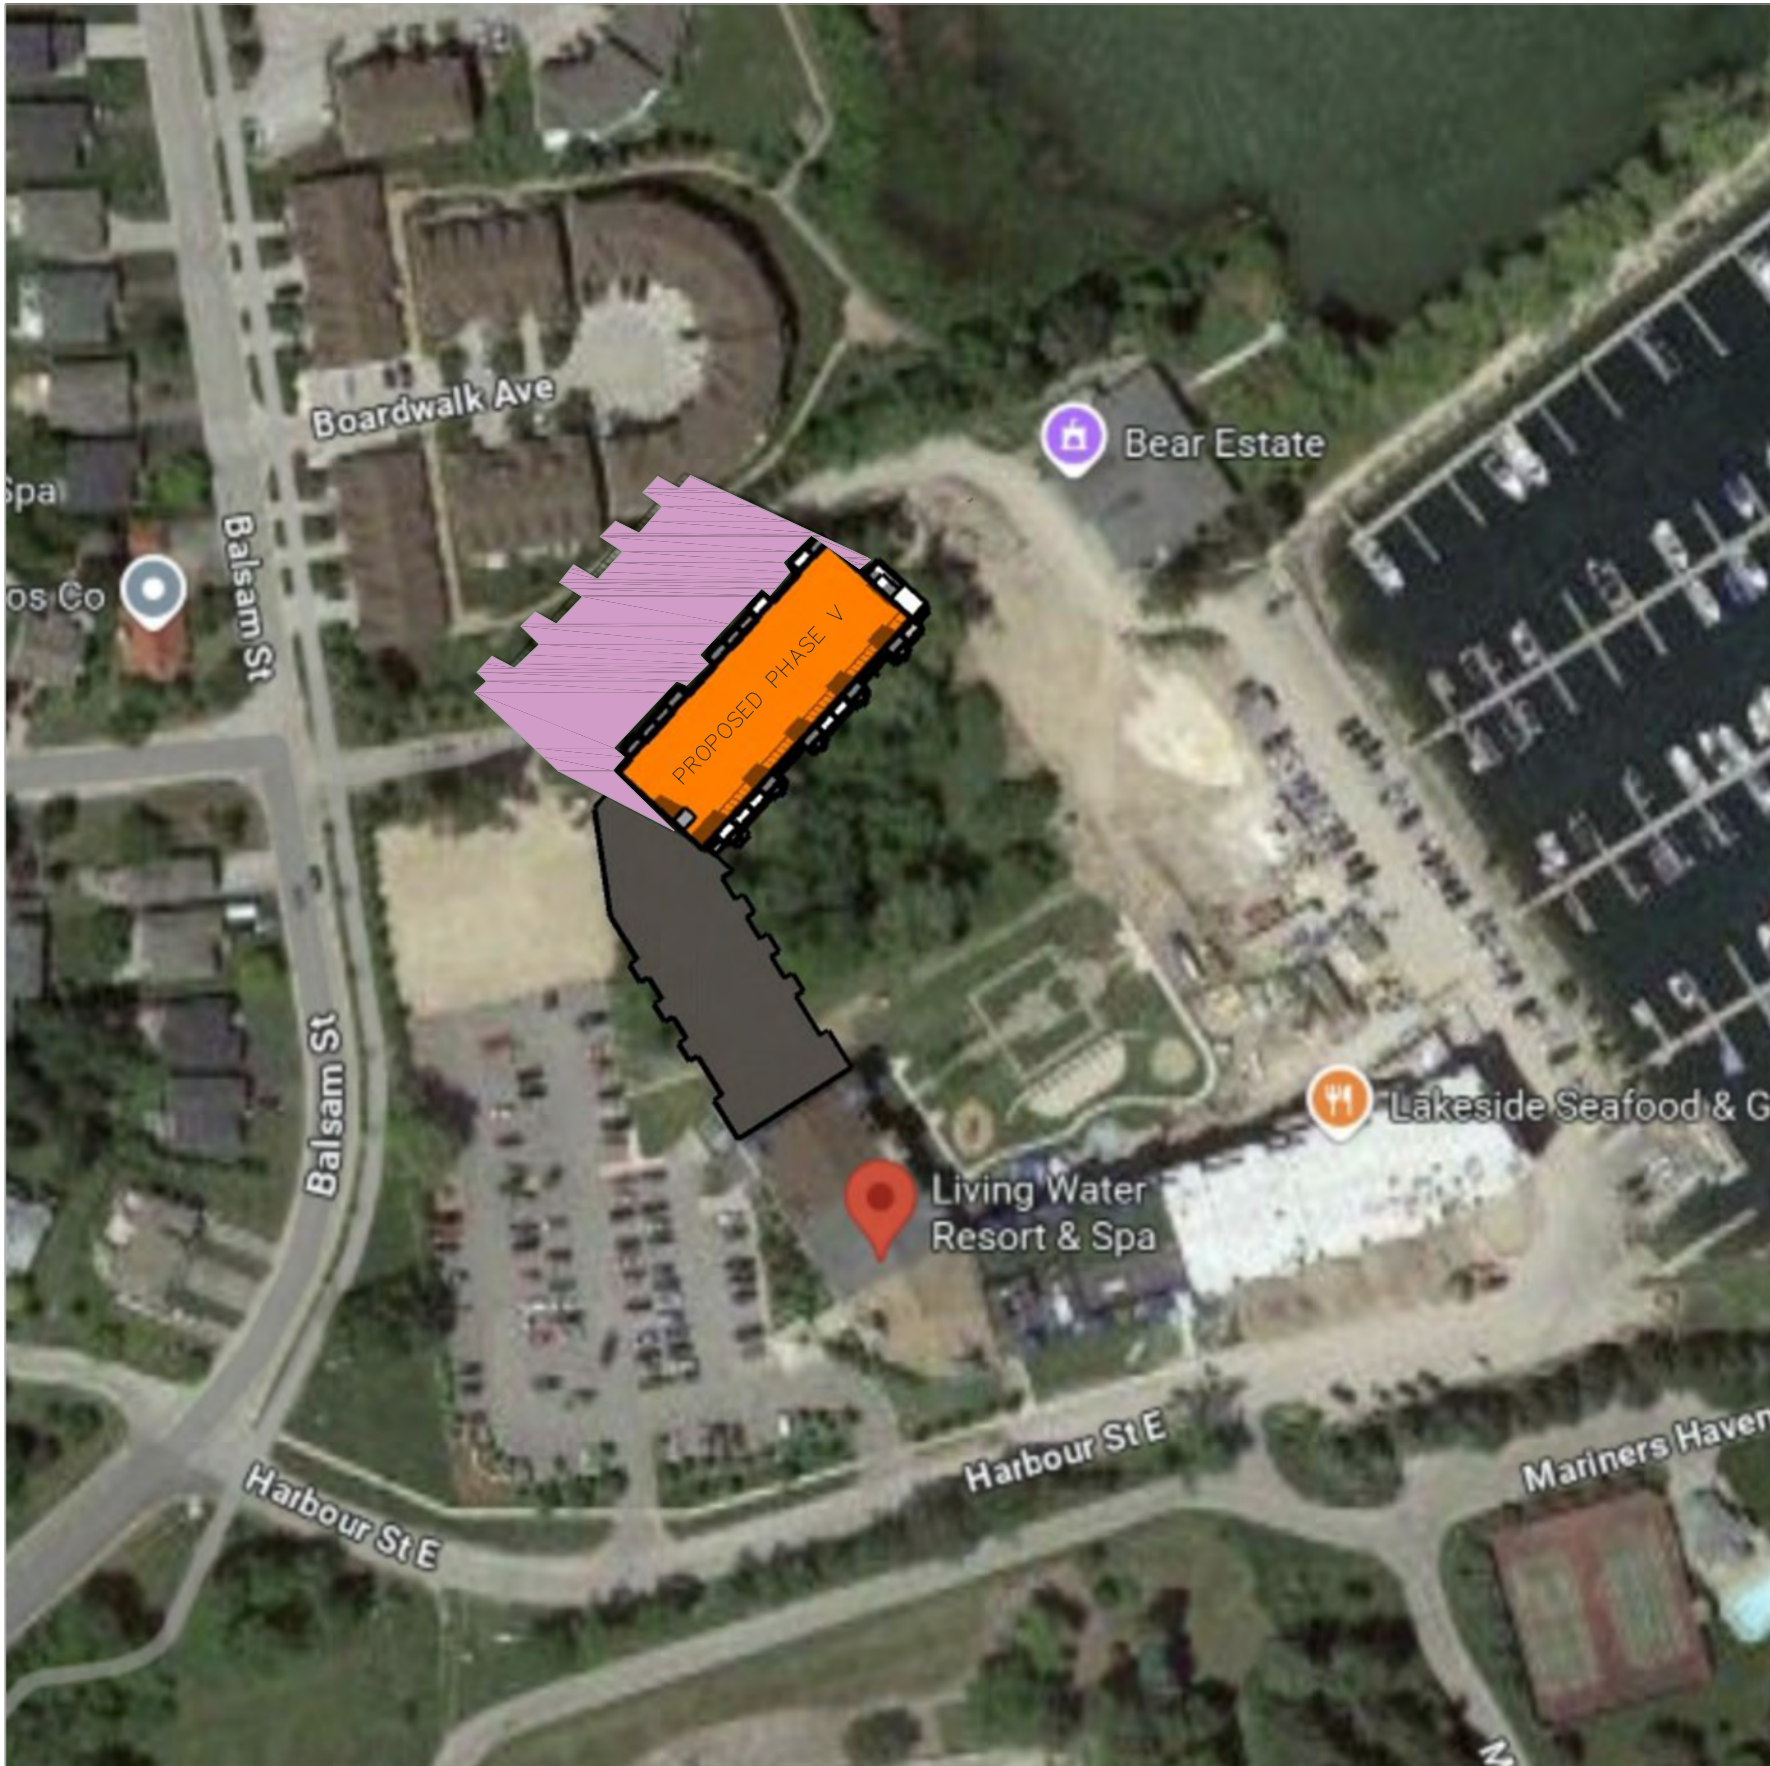


MARCH 21 @ 09:00 AM

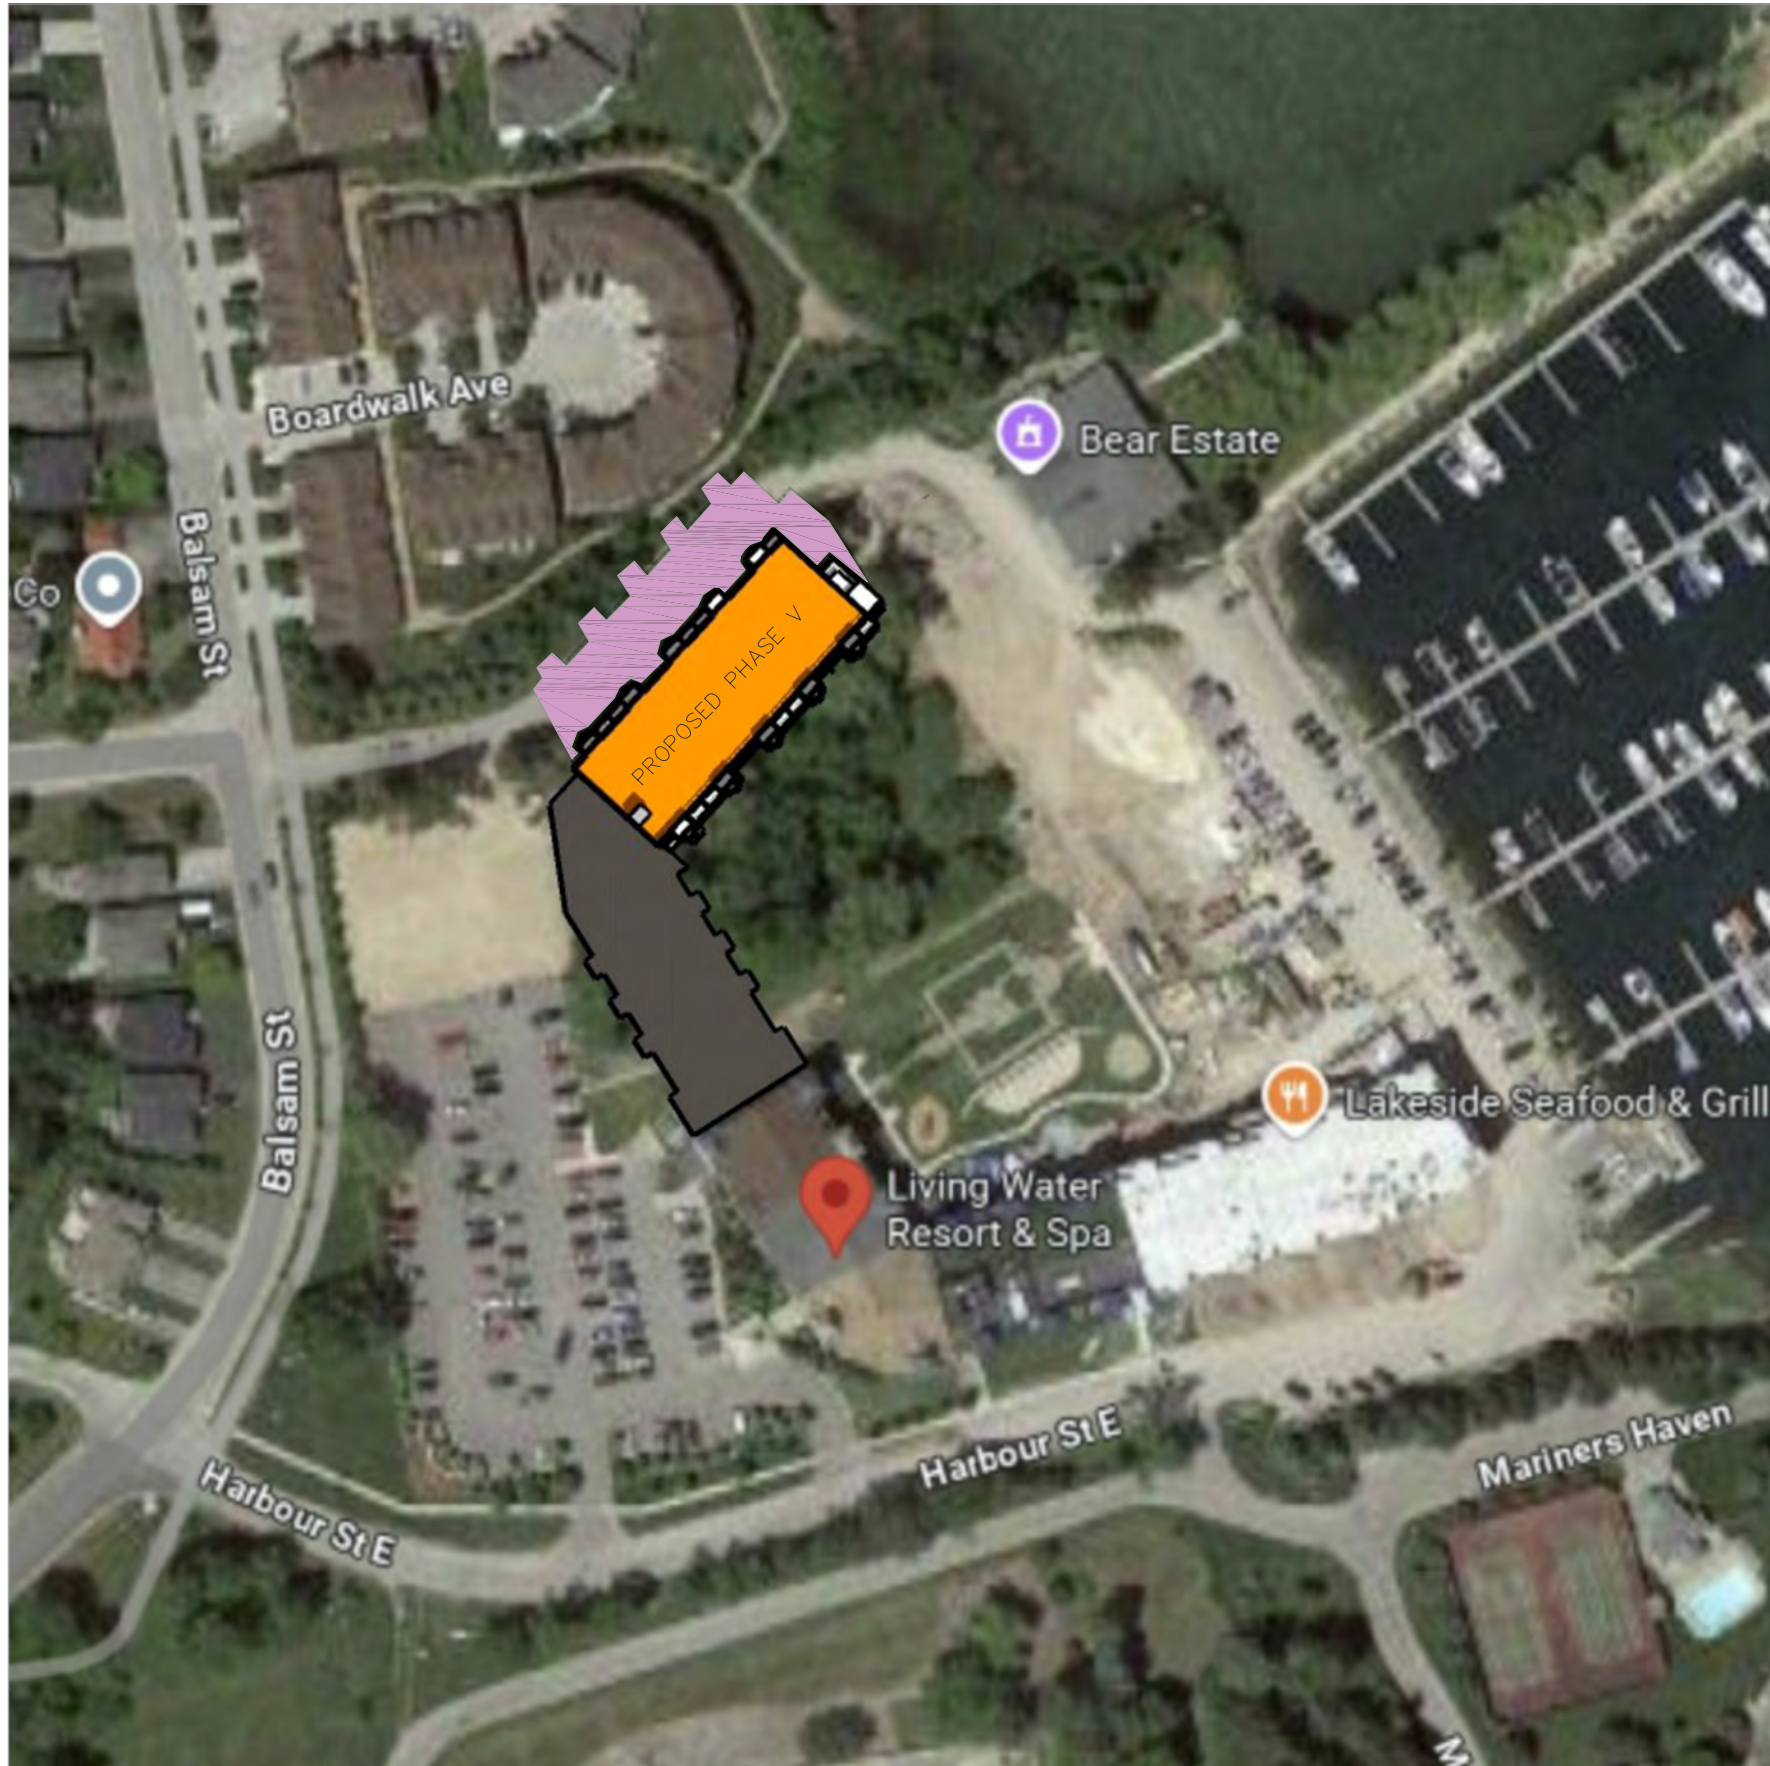

MARCH 21 @ 11:00 AM

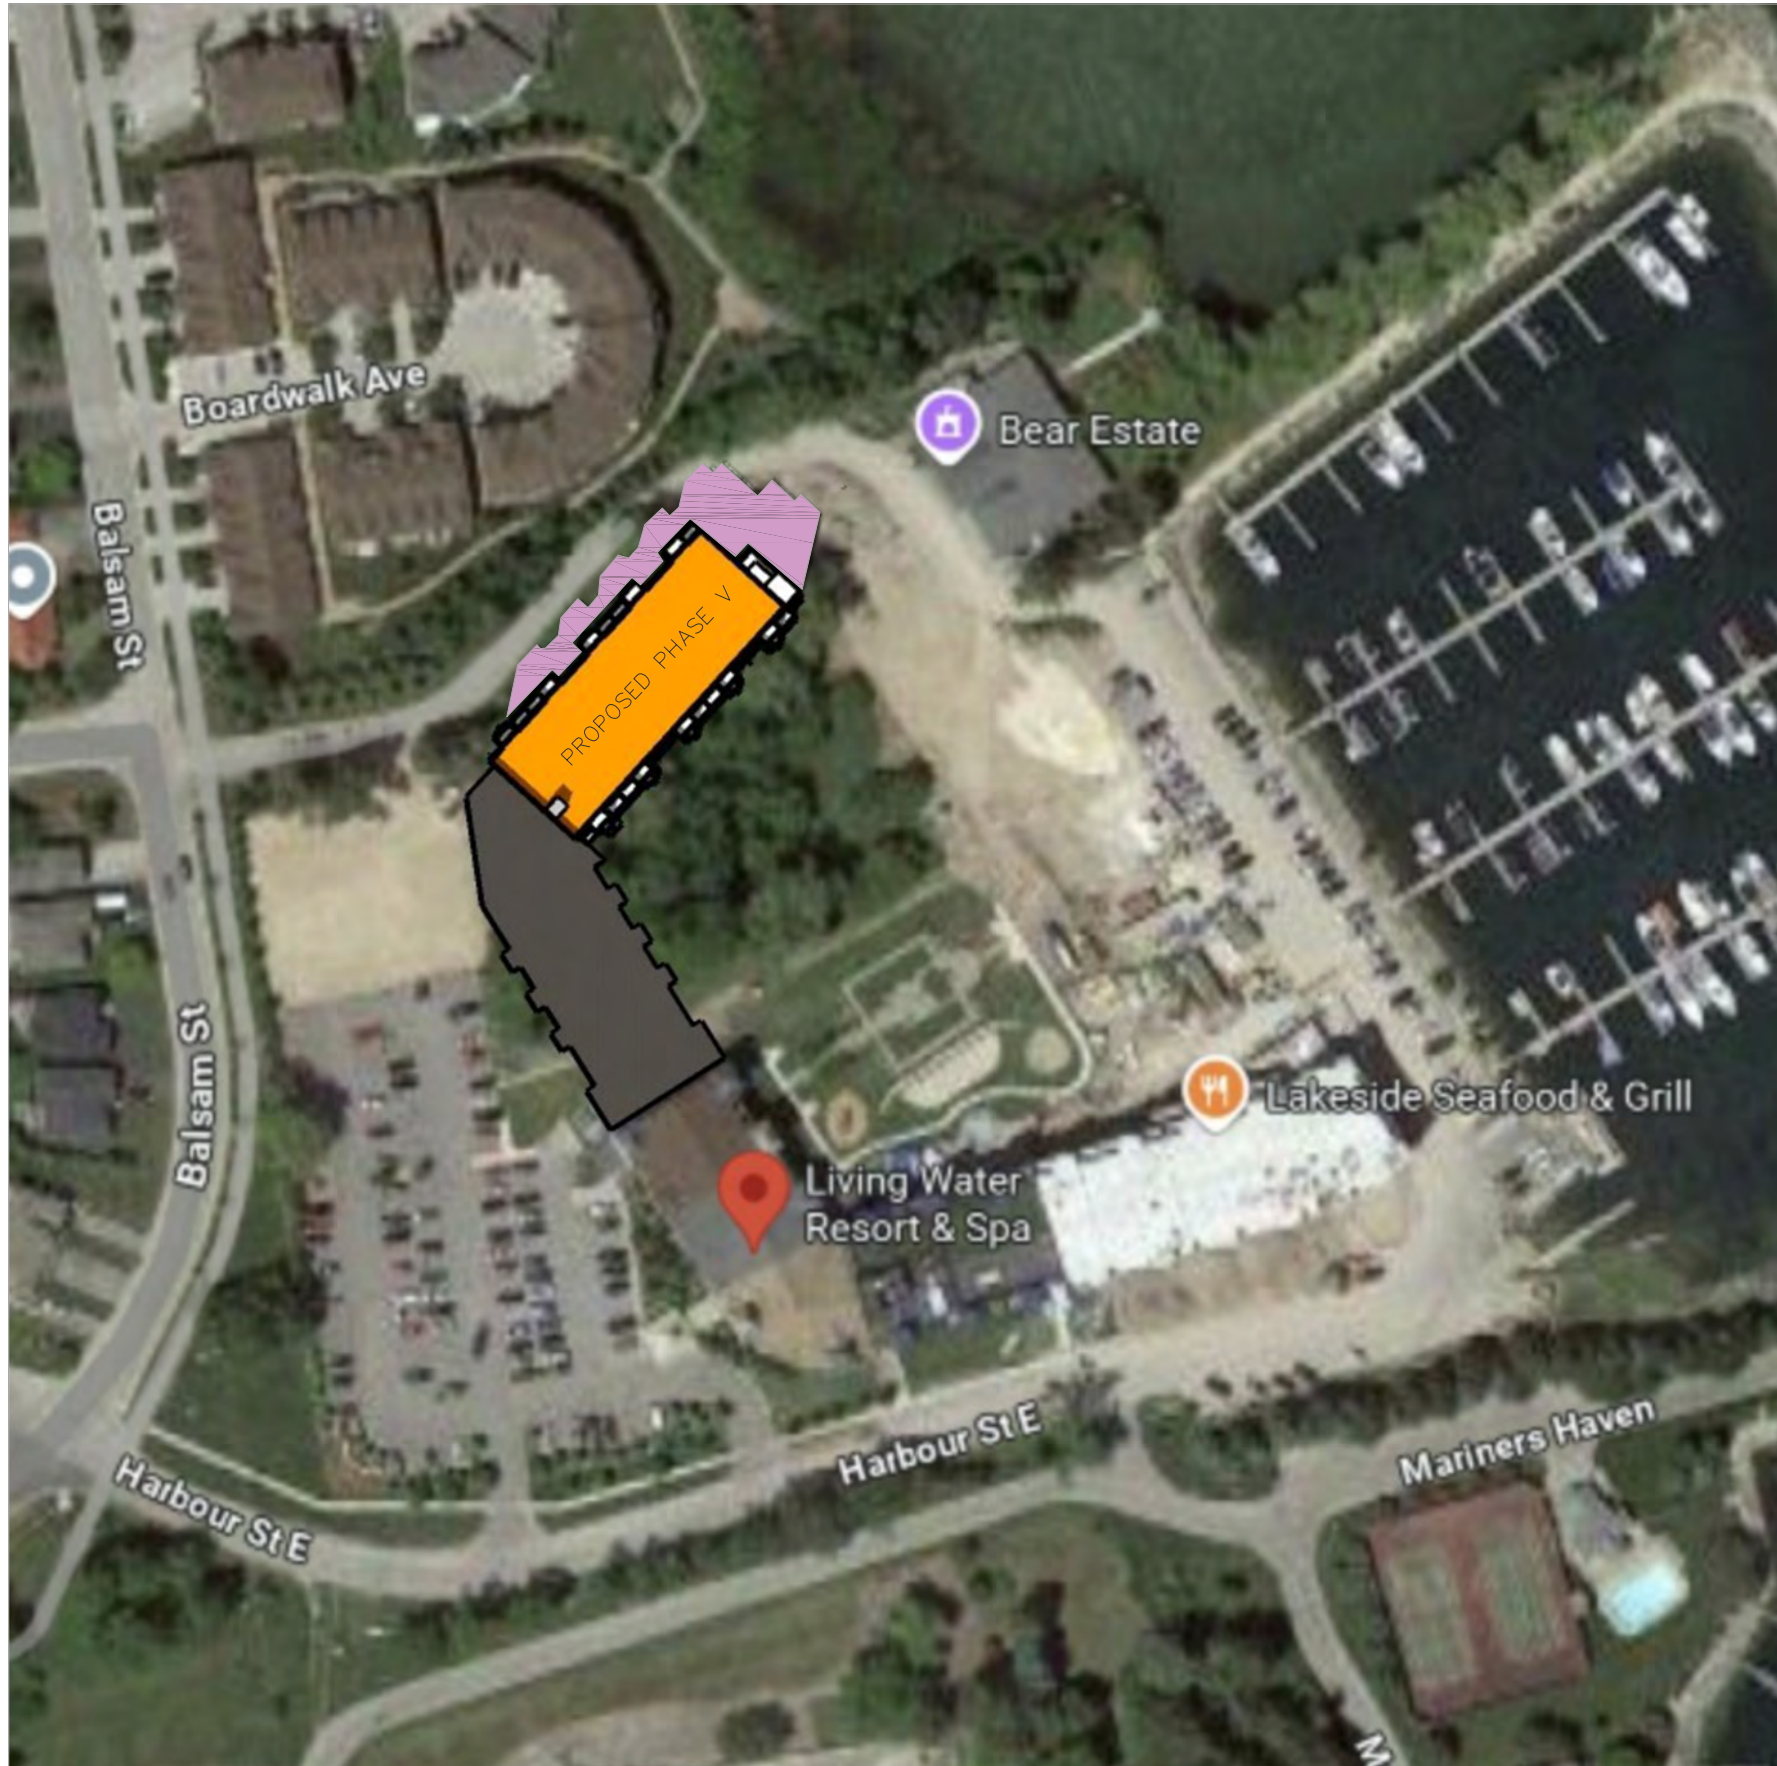


MARCH 21 @ 1:00 PM

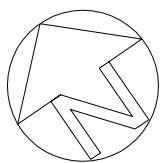


PROPOSED SHADOW
PROPOSED BUILDING


09			
08			
07			
06			
05			
04			
03			
02			
01	ISSUED FOR PHASE V SPA	SEP 3, 2025	AH
NO	REVISION	DATE	BY
		HENRY W CHIU ARCHITECT	
PROJECT TITLE LAW DEVELOPMENT GROUP HARBOUR CASTLE HOTEL PHASE V 9 HARBOUR STREET EAST, COLLINGWOOD, ON 300 BALSAM STREET, COLLINGWOOD, ON		2347 KENNEDY ROAD SUITE 507, SCARBOROUGH ONTARIO M1T 3T8 TEL: 416-298-4085	
TITLE: SHADOW STUDY (MARCH)			
SCALE: 1:200		DRAWN BY: AH	
DATE: AUG, 2025		ISSUED:	
PROJ NO:		DWG NO:	

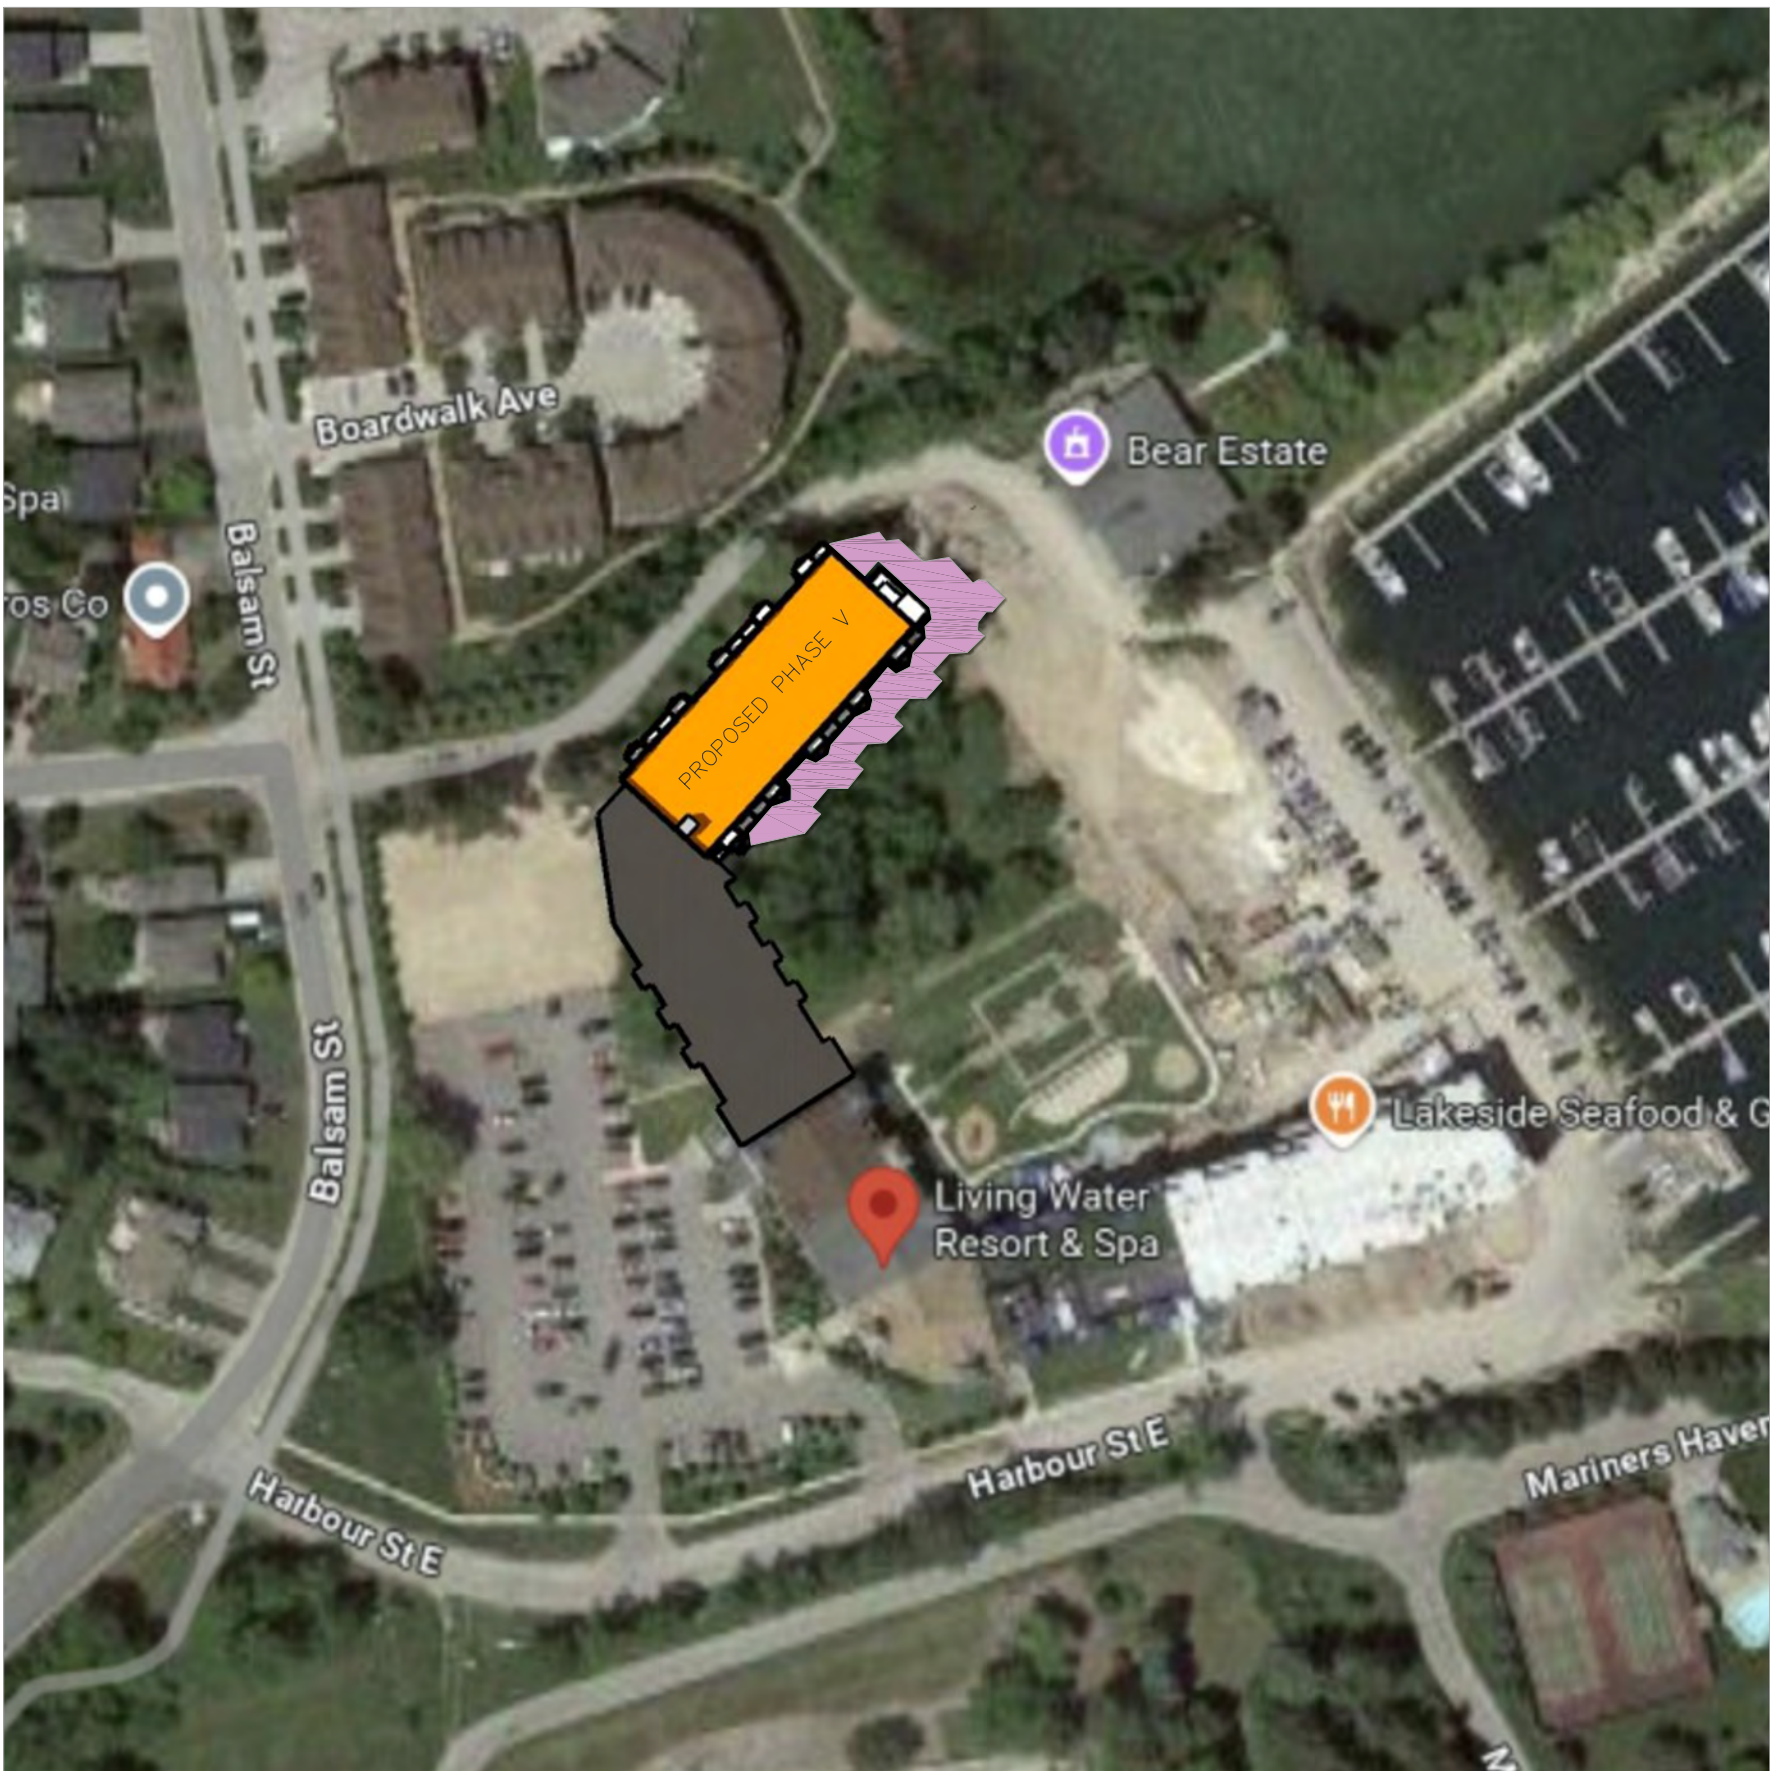


JUNE 21 @ 3:00 PM

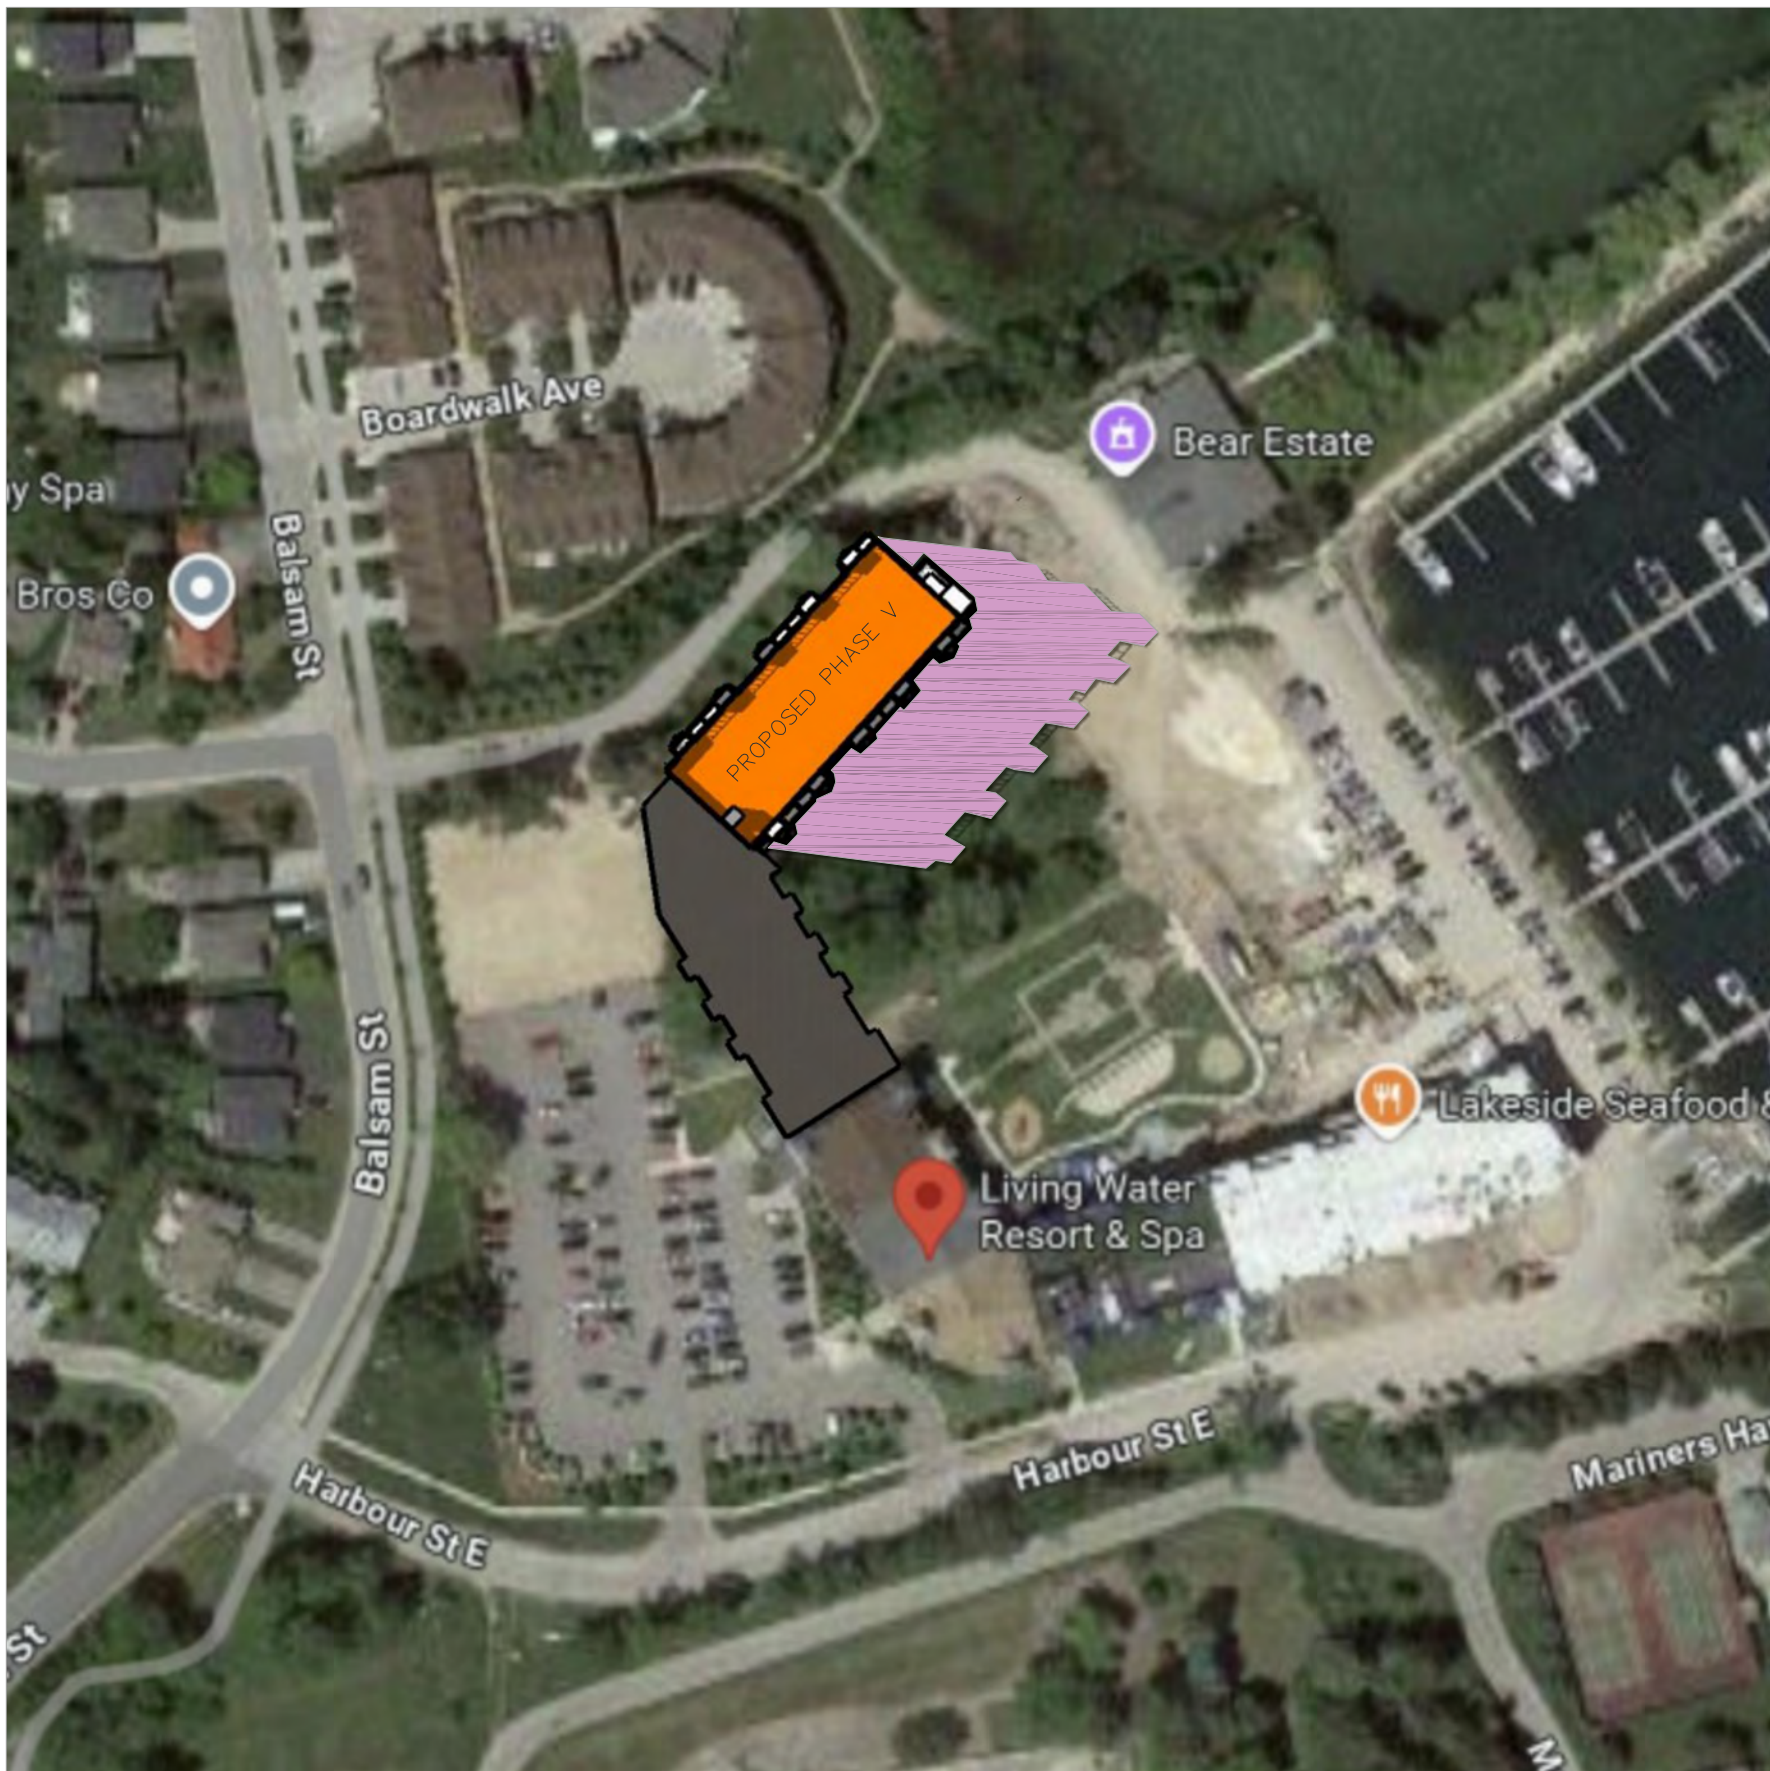


JUNE 21 @ 5:00 PM

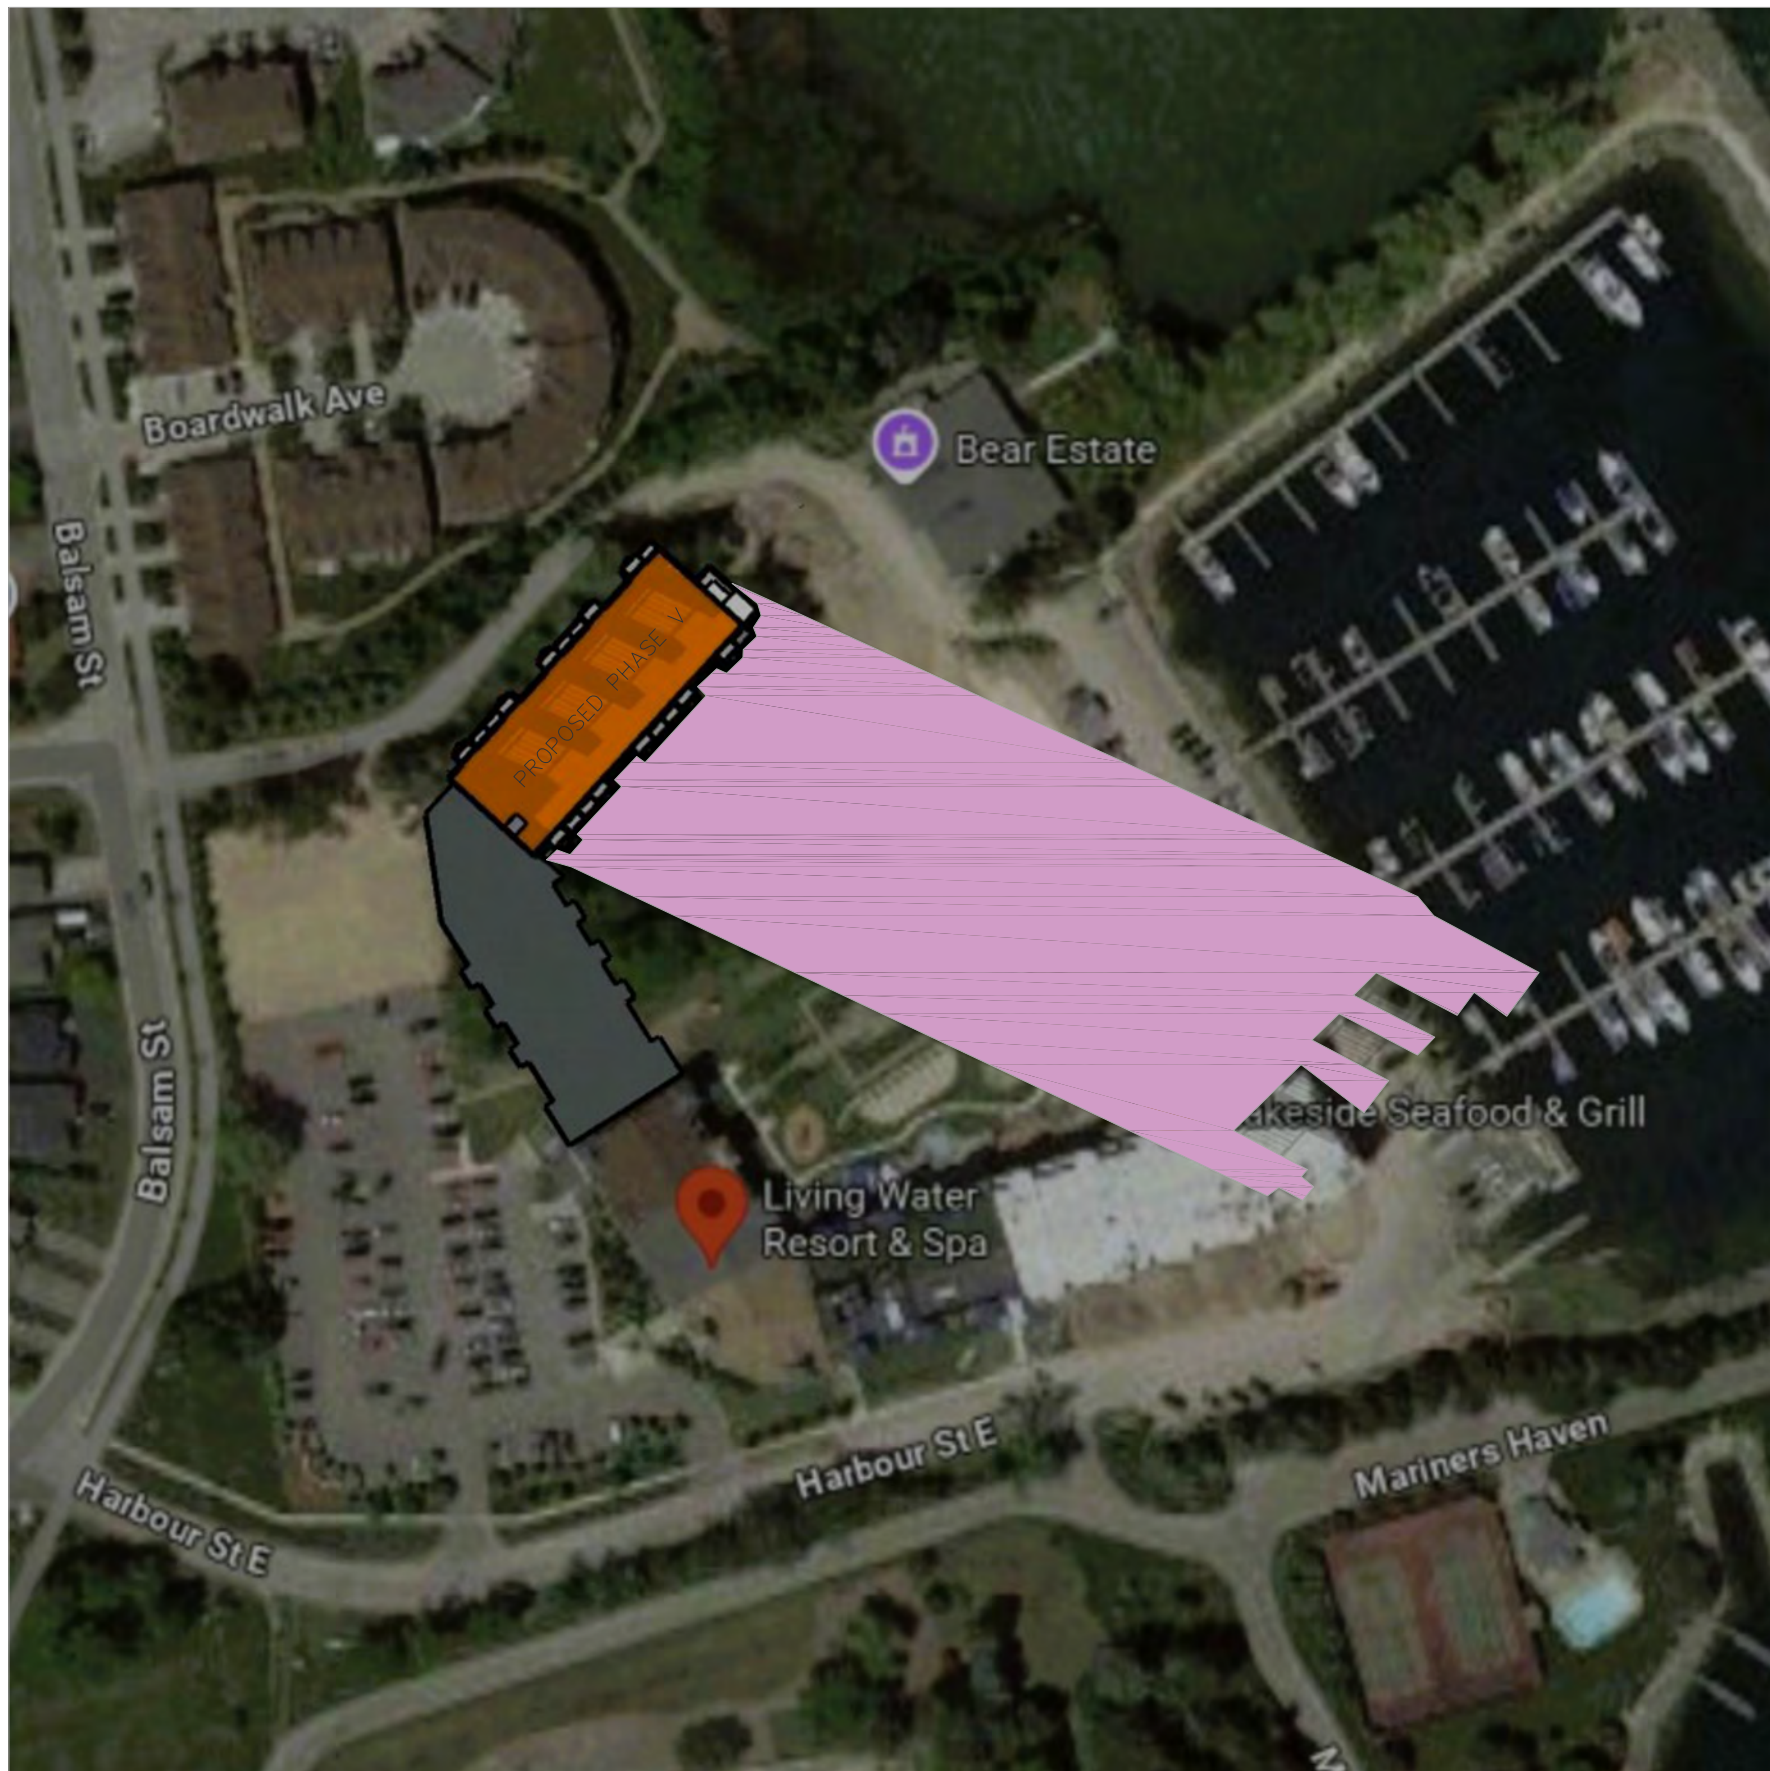


JUNE 21 @ 7:00 PM

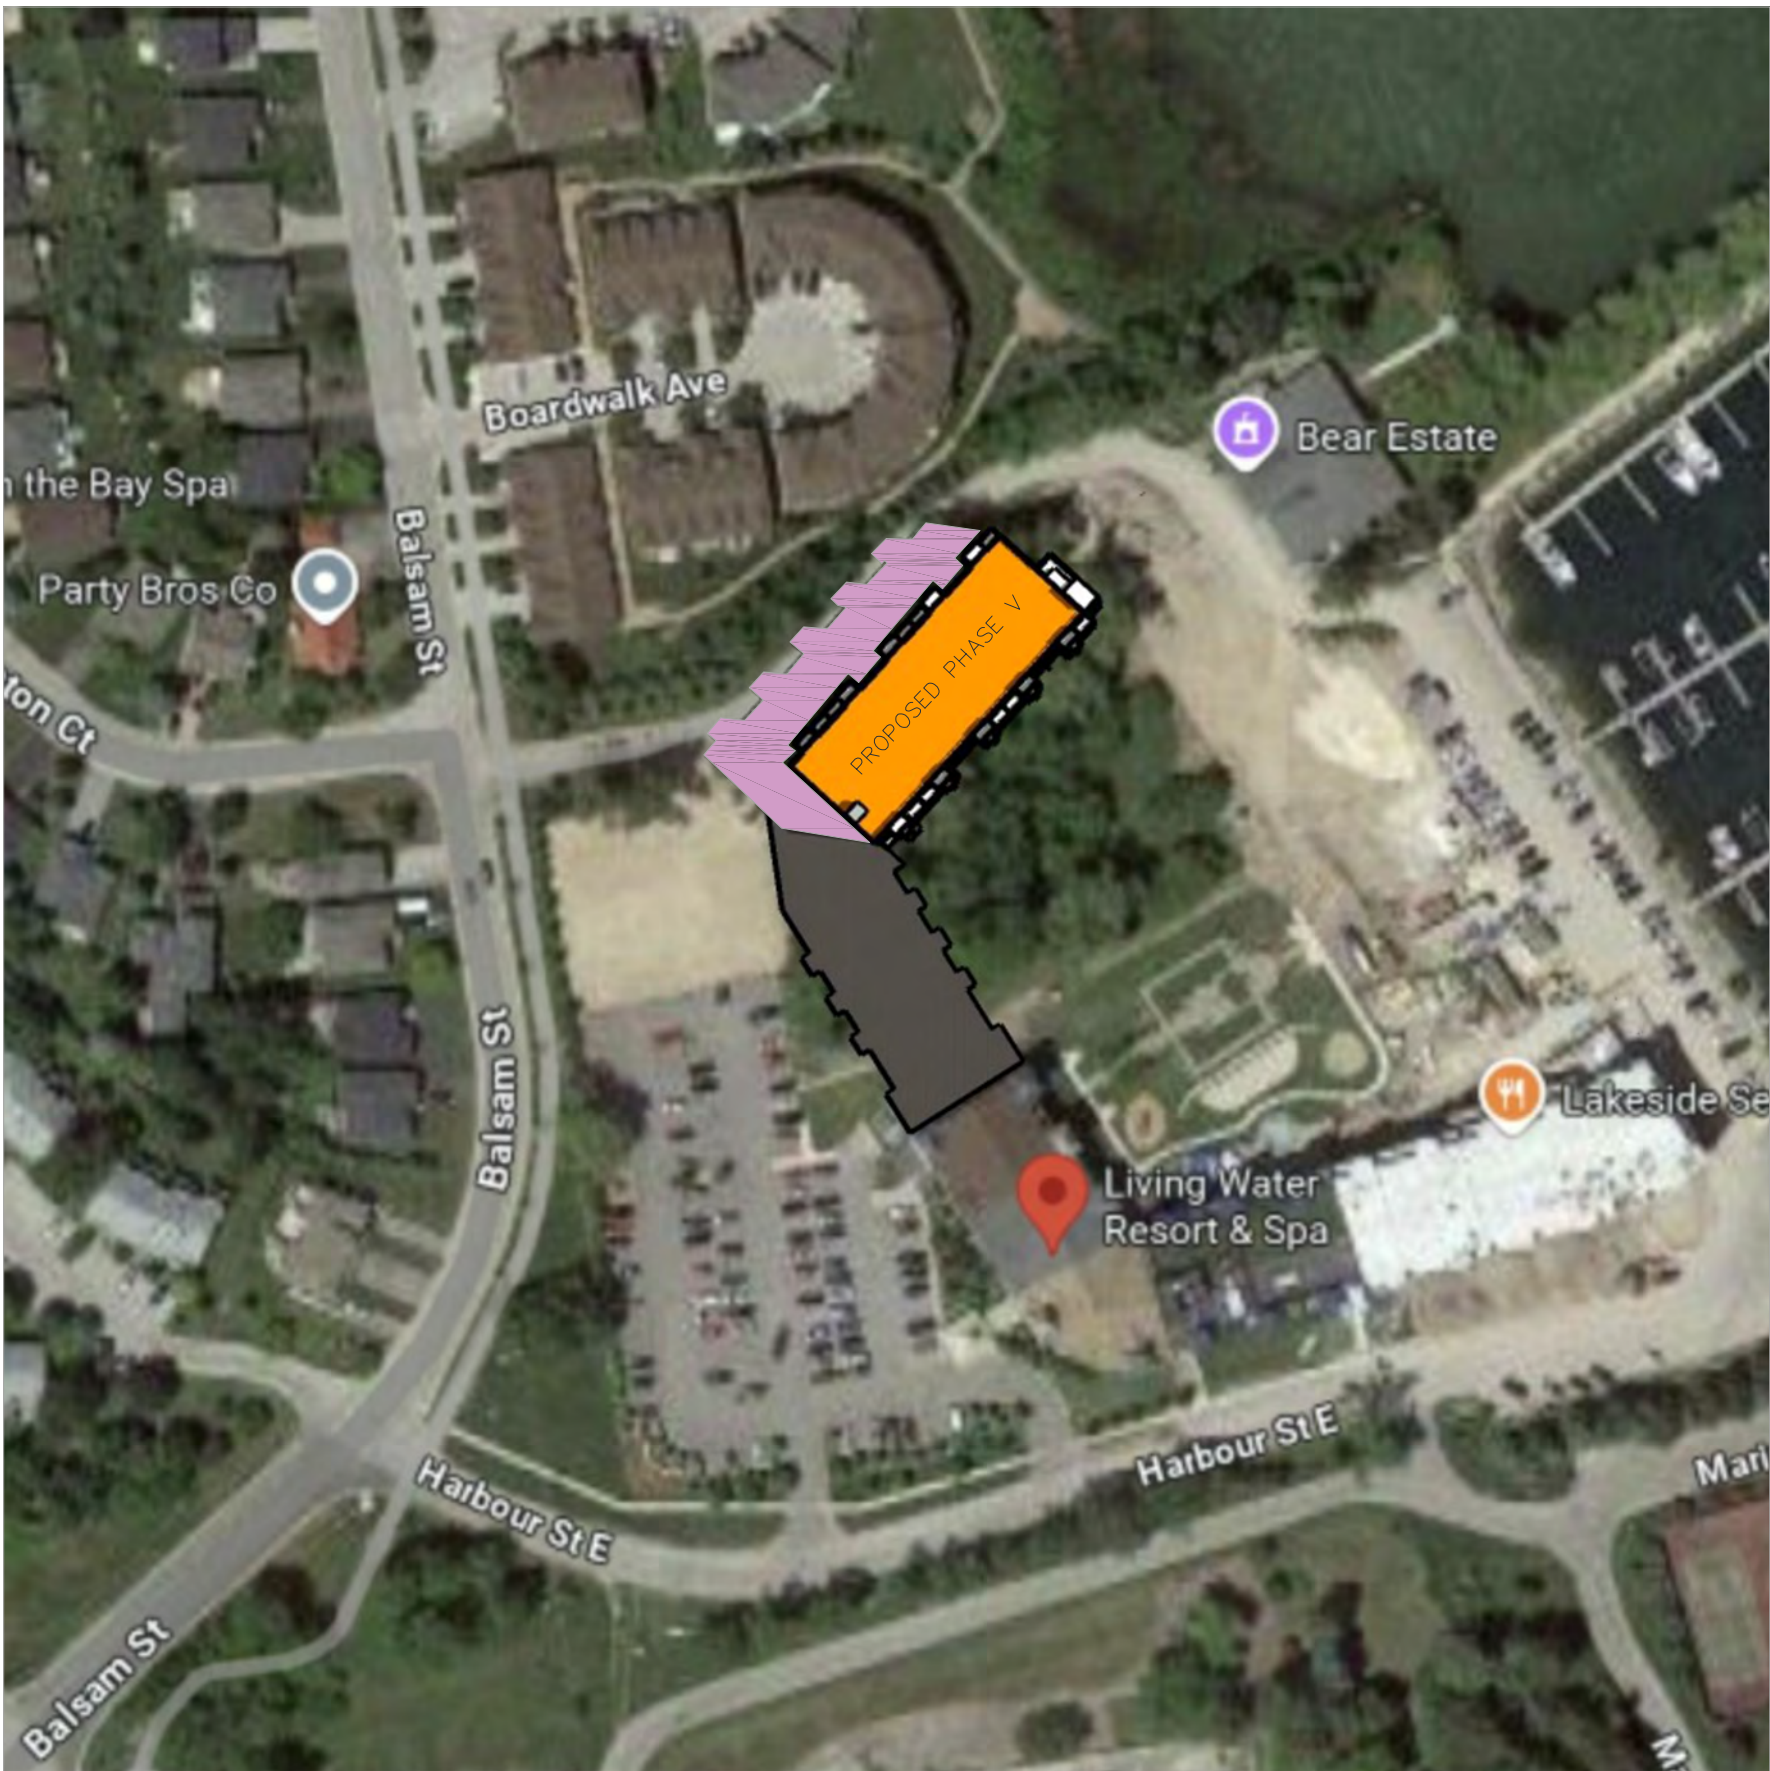


JUNE 21 @ 09:00 AM

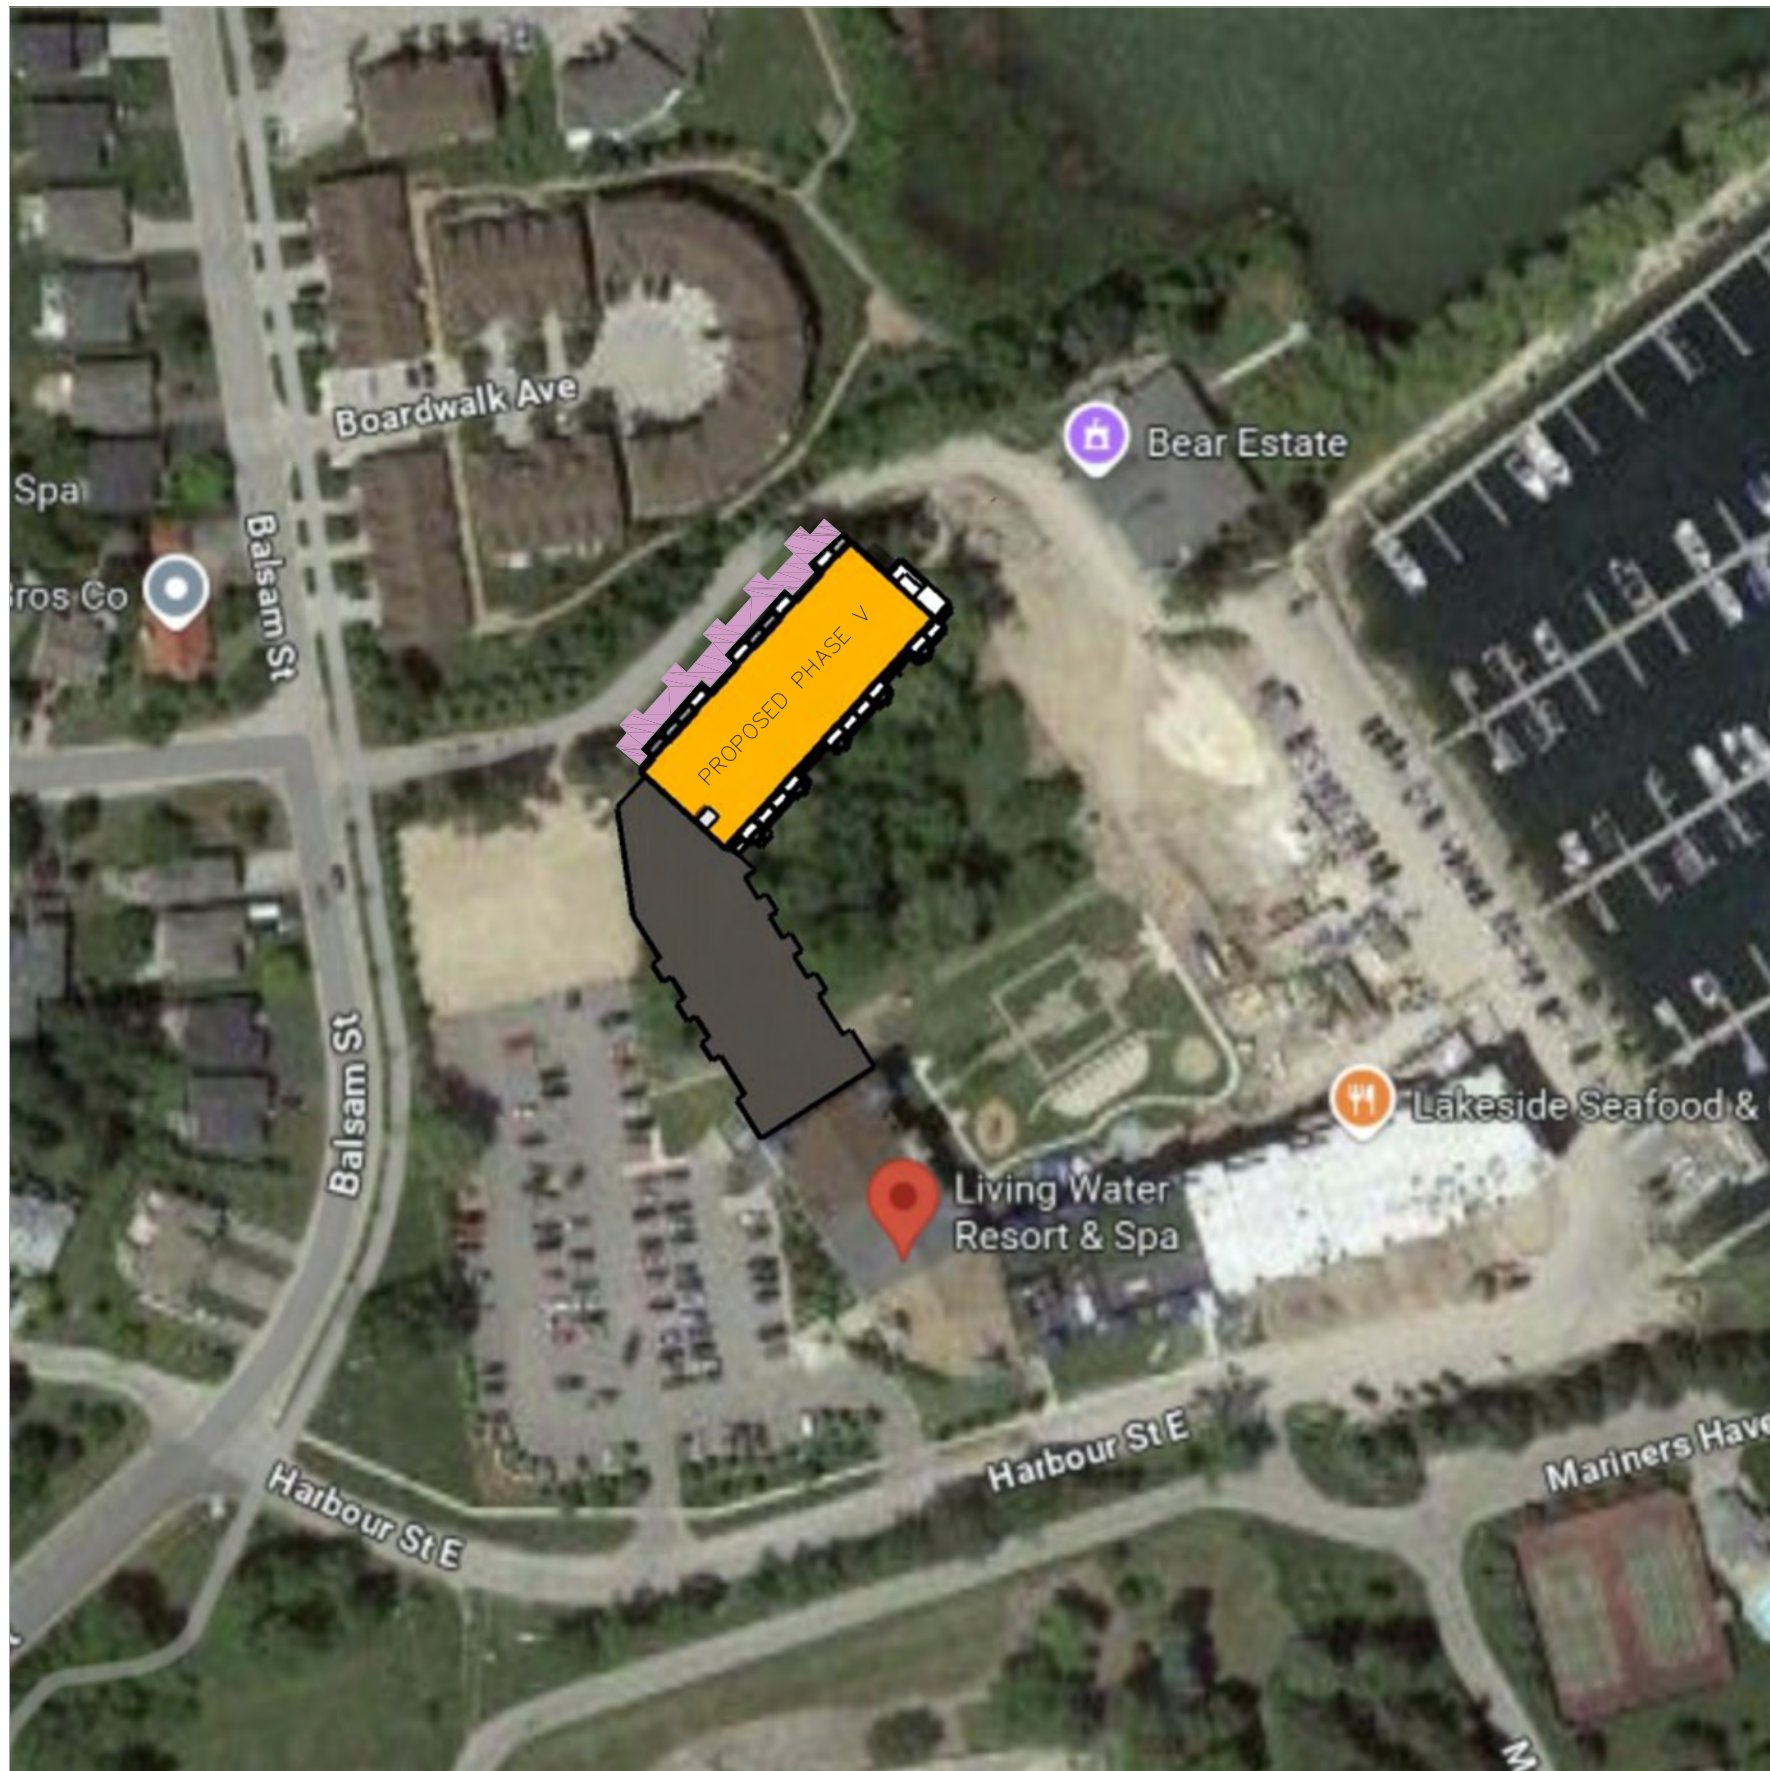

JUNE 21 @ 11:00 AM

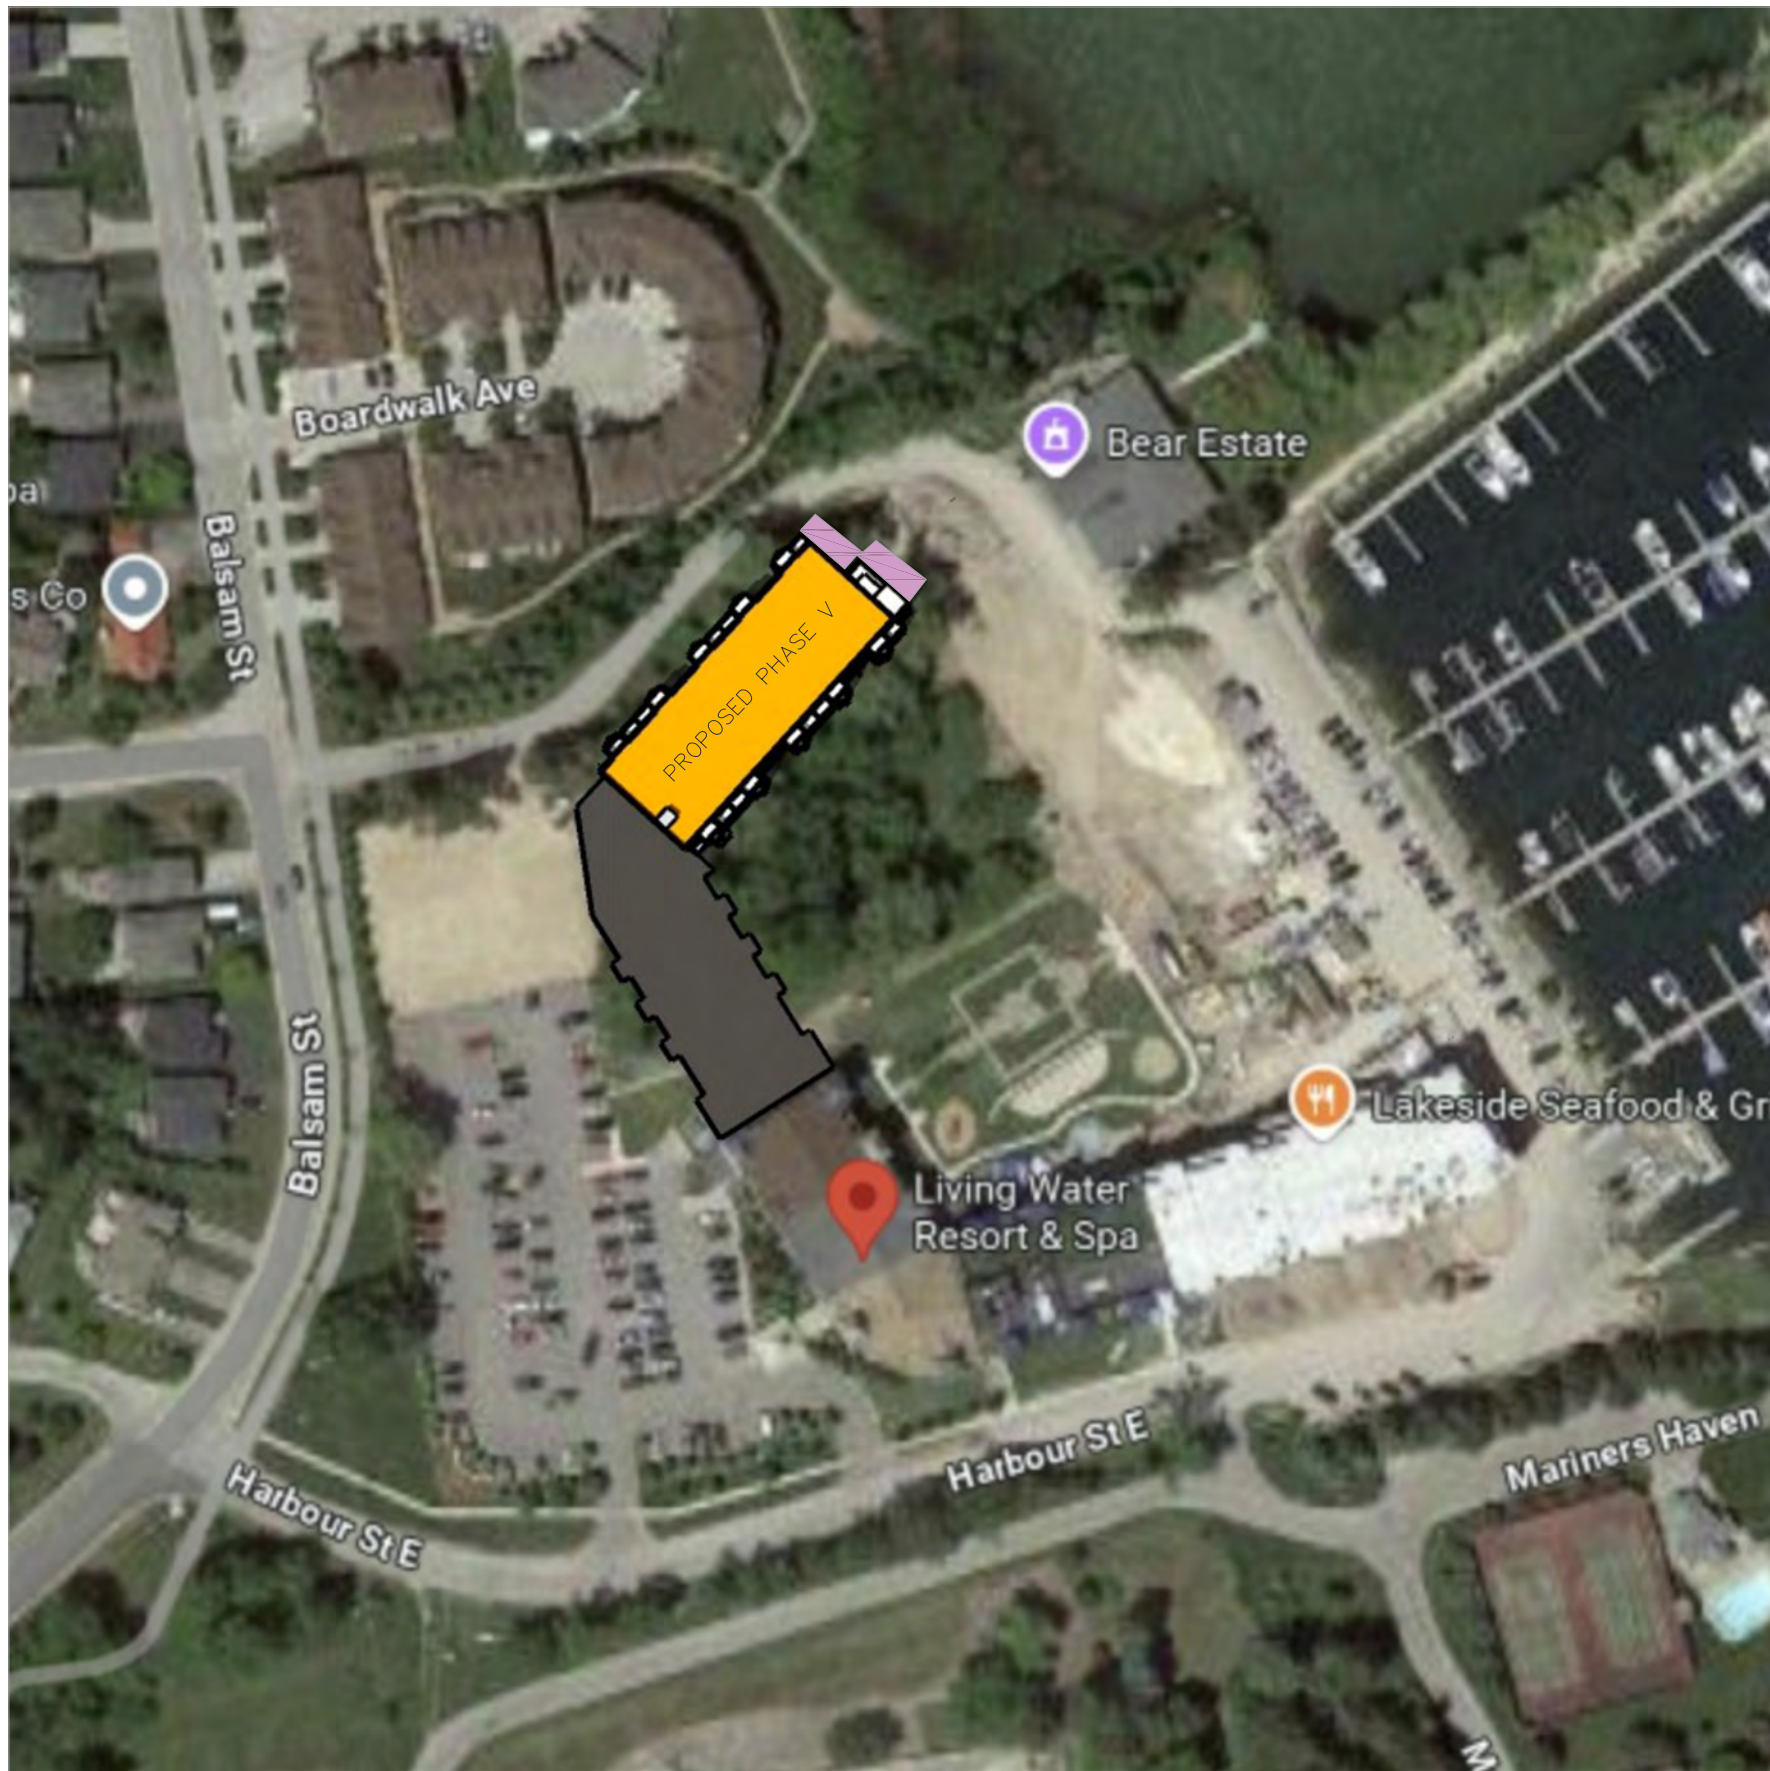


JUNE 21 @ 1:00 PM

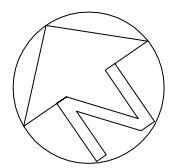


PROPOSED SHADOW
PROPOSED BUILDING


09			
08			
07			
06			
05			
04			
03			
02			
01	ISSUED FOR PHASE V SPA	SEP 3/25	AH
NO	REVISION	DATE	BY
		HENRY W CHIU ARCHITECT	
PROJECT TITLE LAW DEVELOPMENT GROUP HARBOUR CASTLE HOTEL PHASE V 9 HARBOUR STREET EAST, COLLINGWOOD, ON 300 BALSAM STREET, COLLINGWOOD, ON		2347 KENNEDY ROAD SUITE 507, SCARBOROUGH ONTARIO M1T 3T8 TEL: 416-298-4085	
TITLE: SHADOW STUDY (JUNE)			
SCALE: 1:200		DRAWN BY: AH	
DATE: AUG, 2025		ISSUED:	
PROJ NO:		DWG NO:	

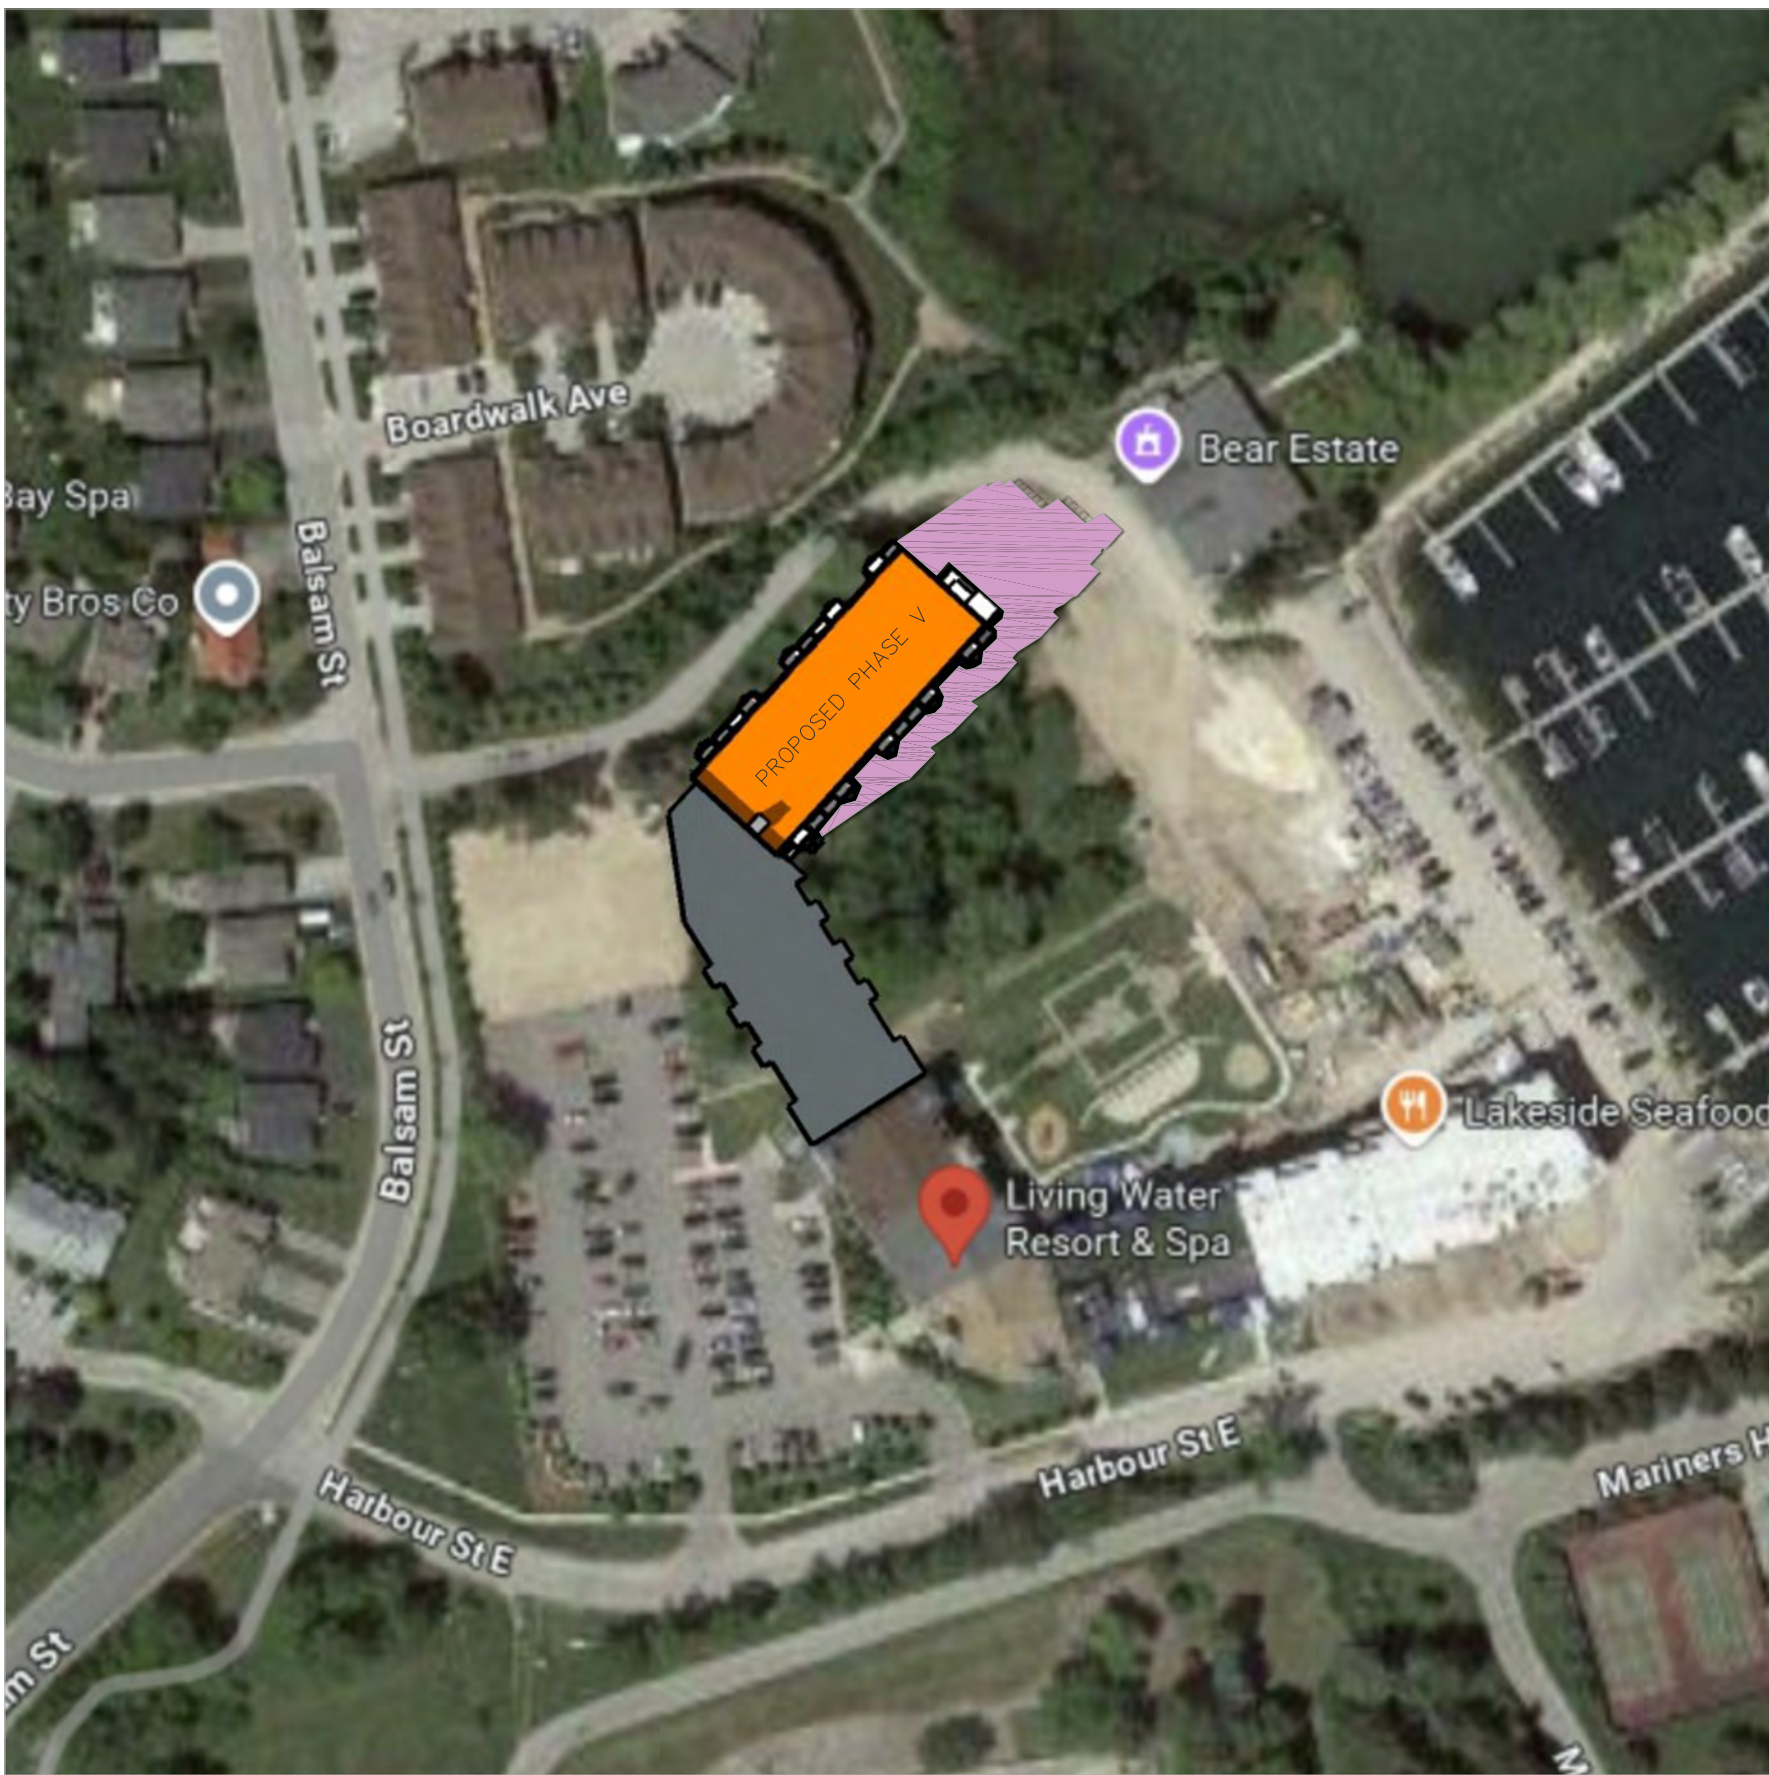


SEPTEMBER 21 @ 3:00 PM

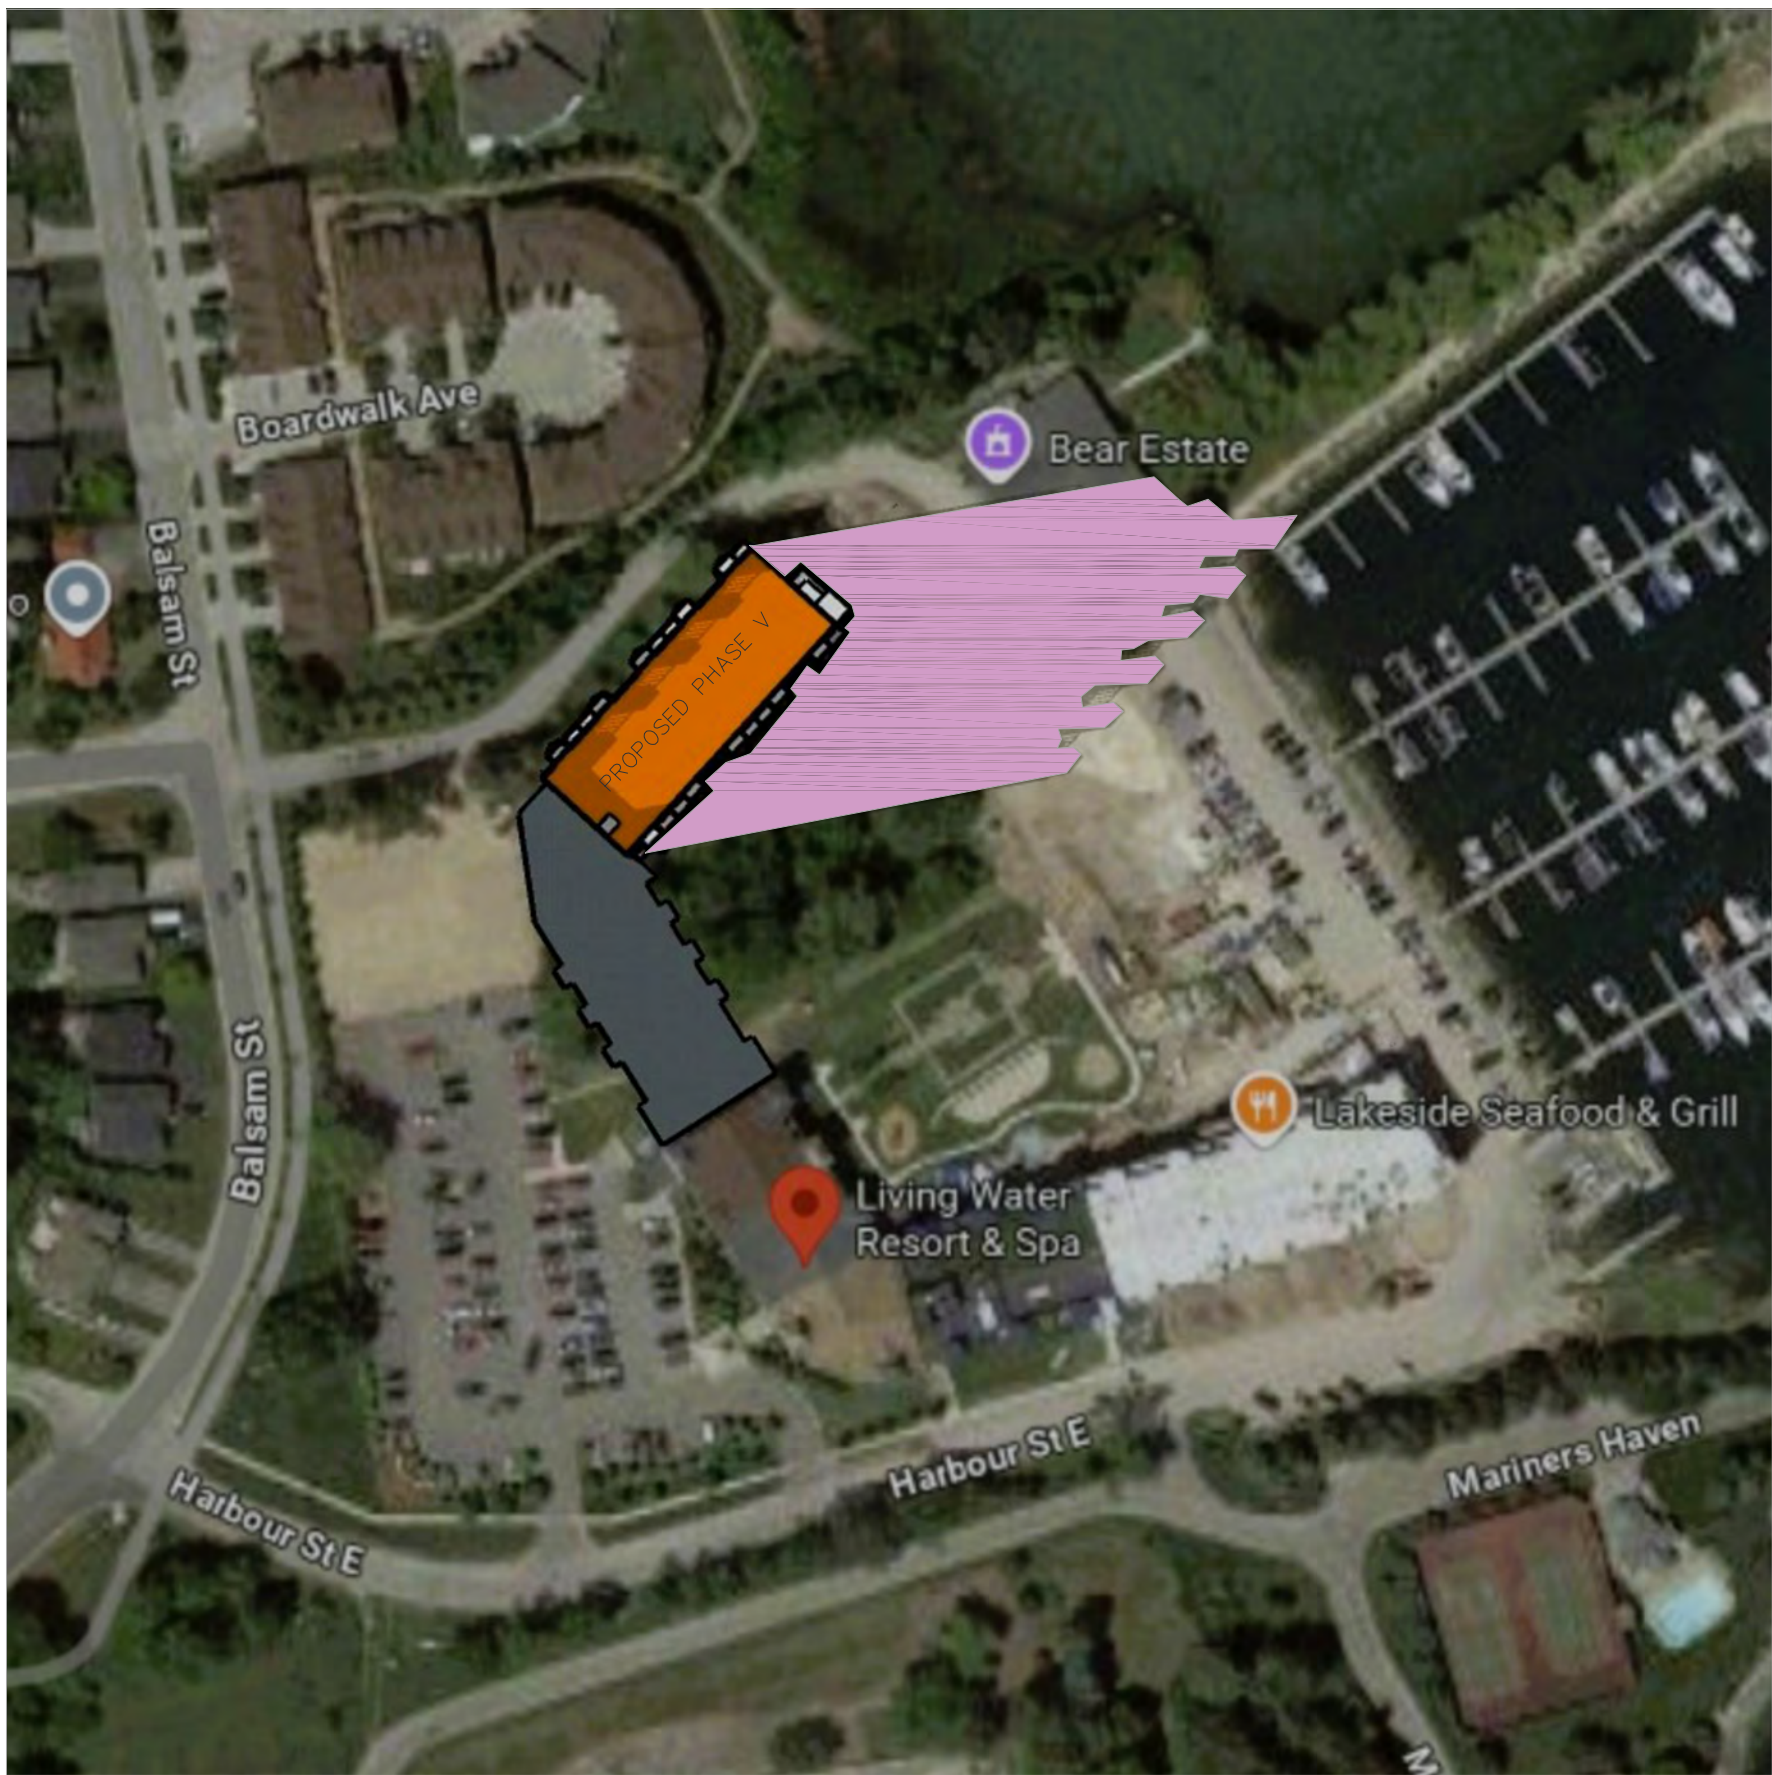


SEPTEMBER 21 @ 5:00 PM

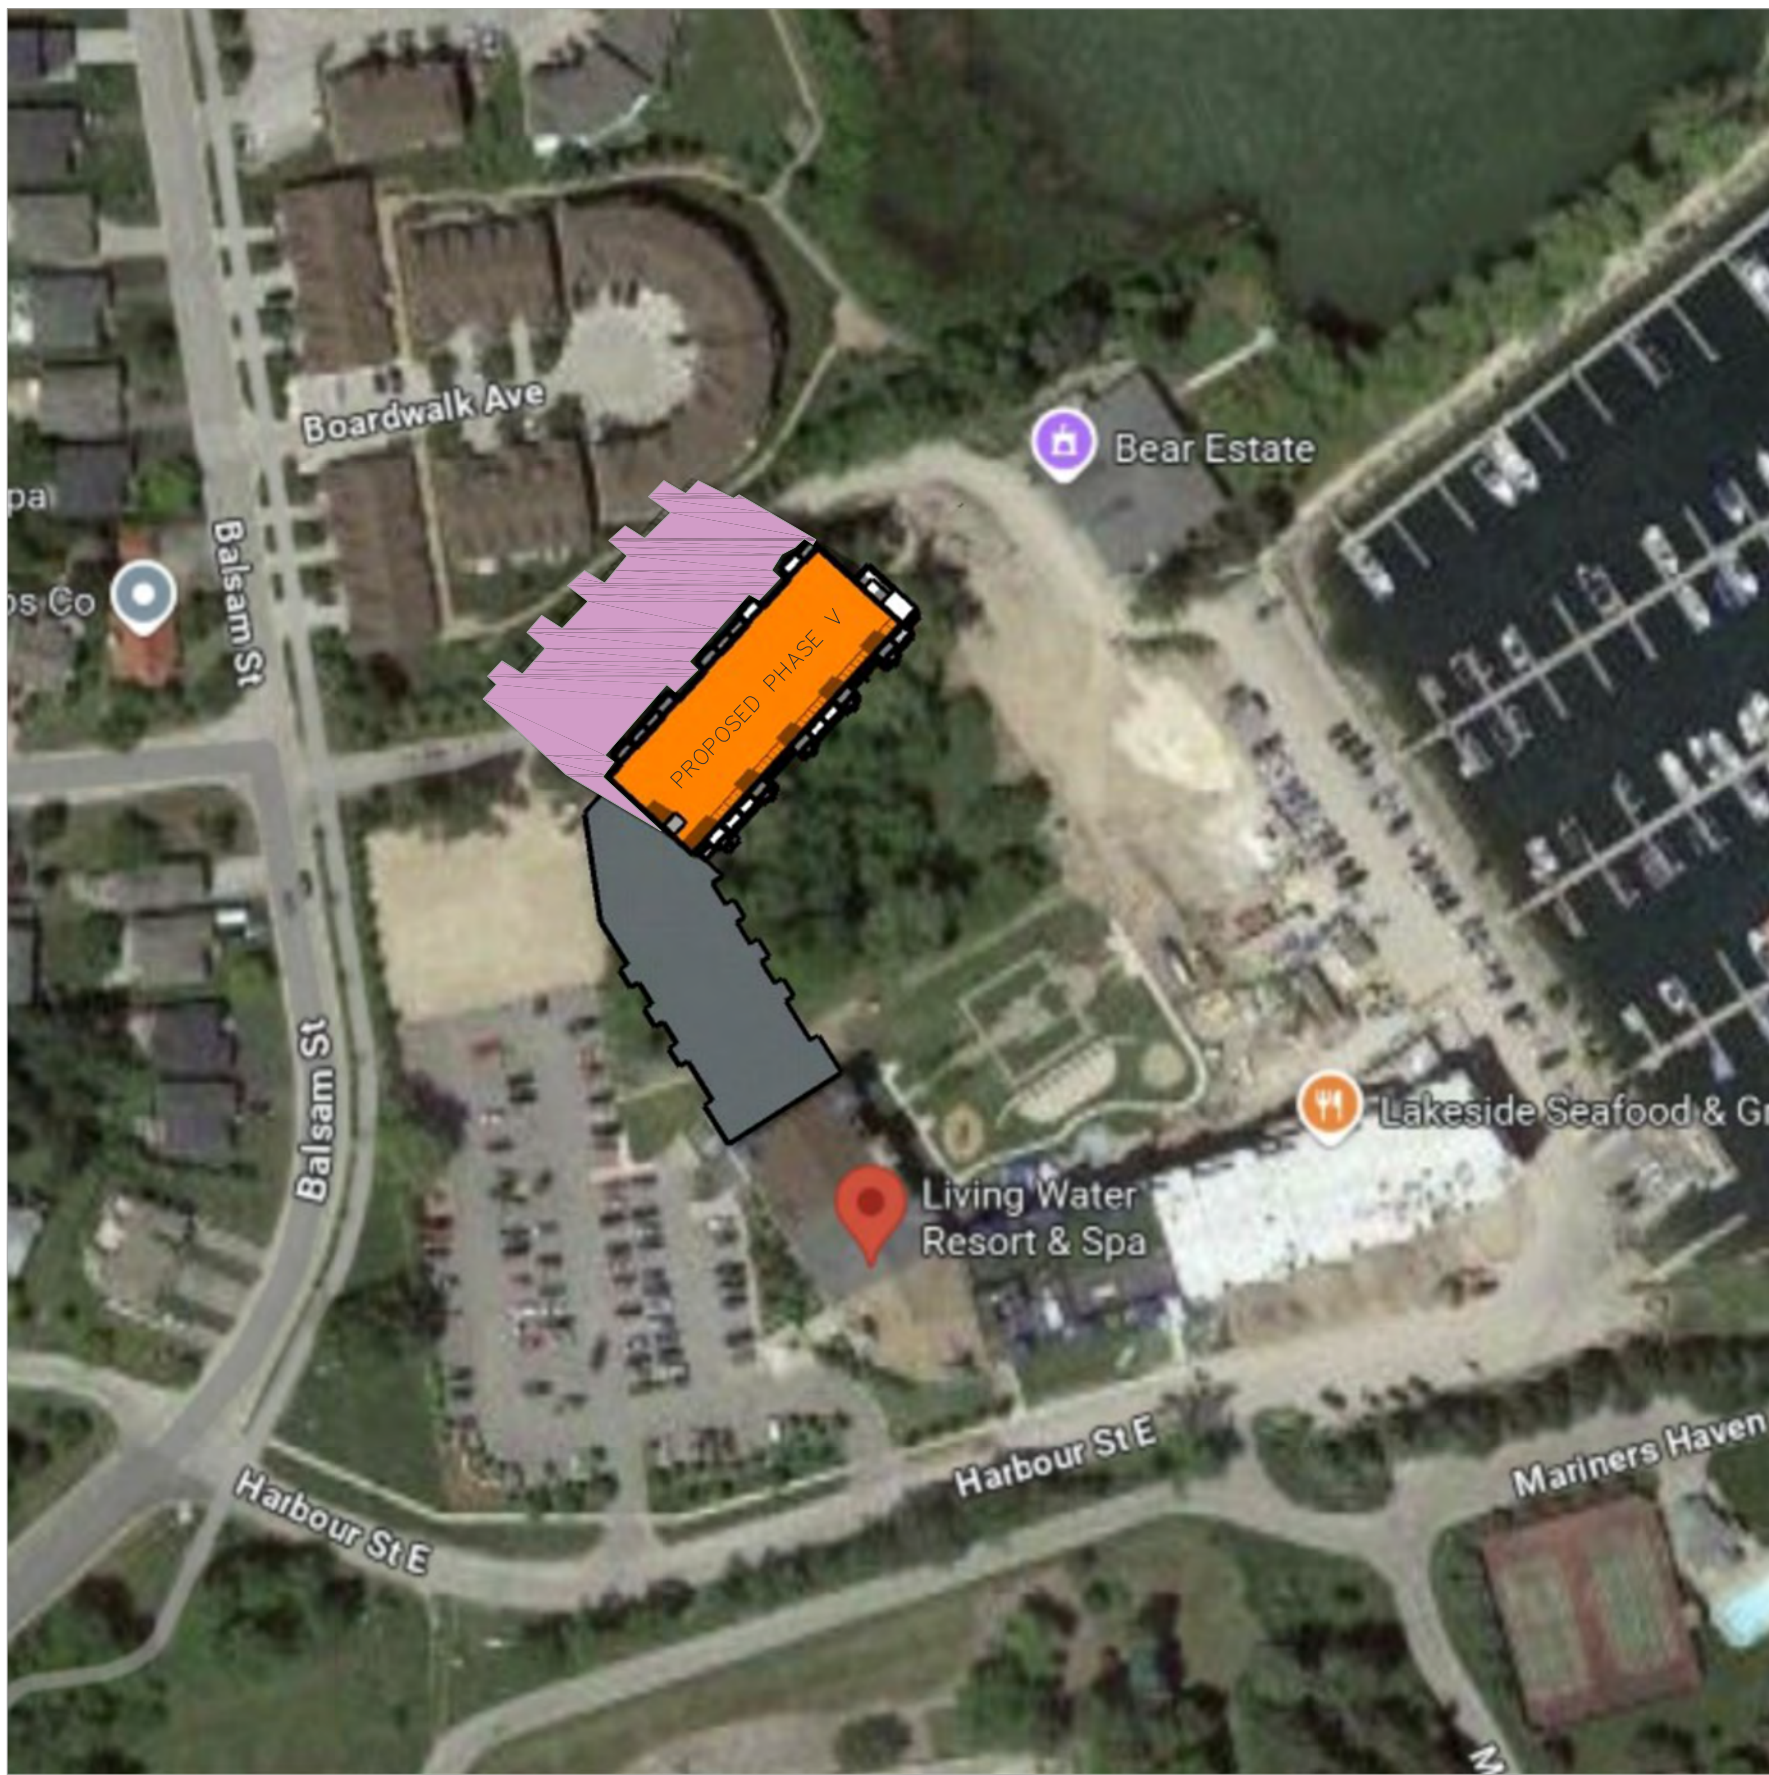


SEPTEMBER 21 @ 09:00 AM

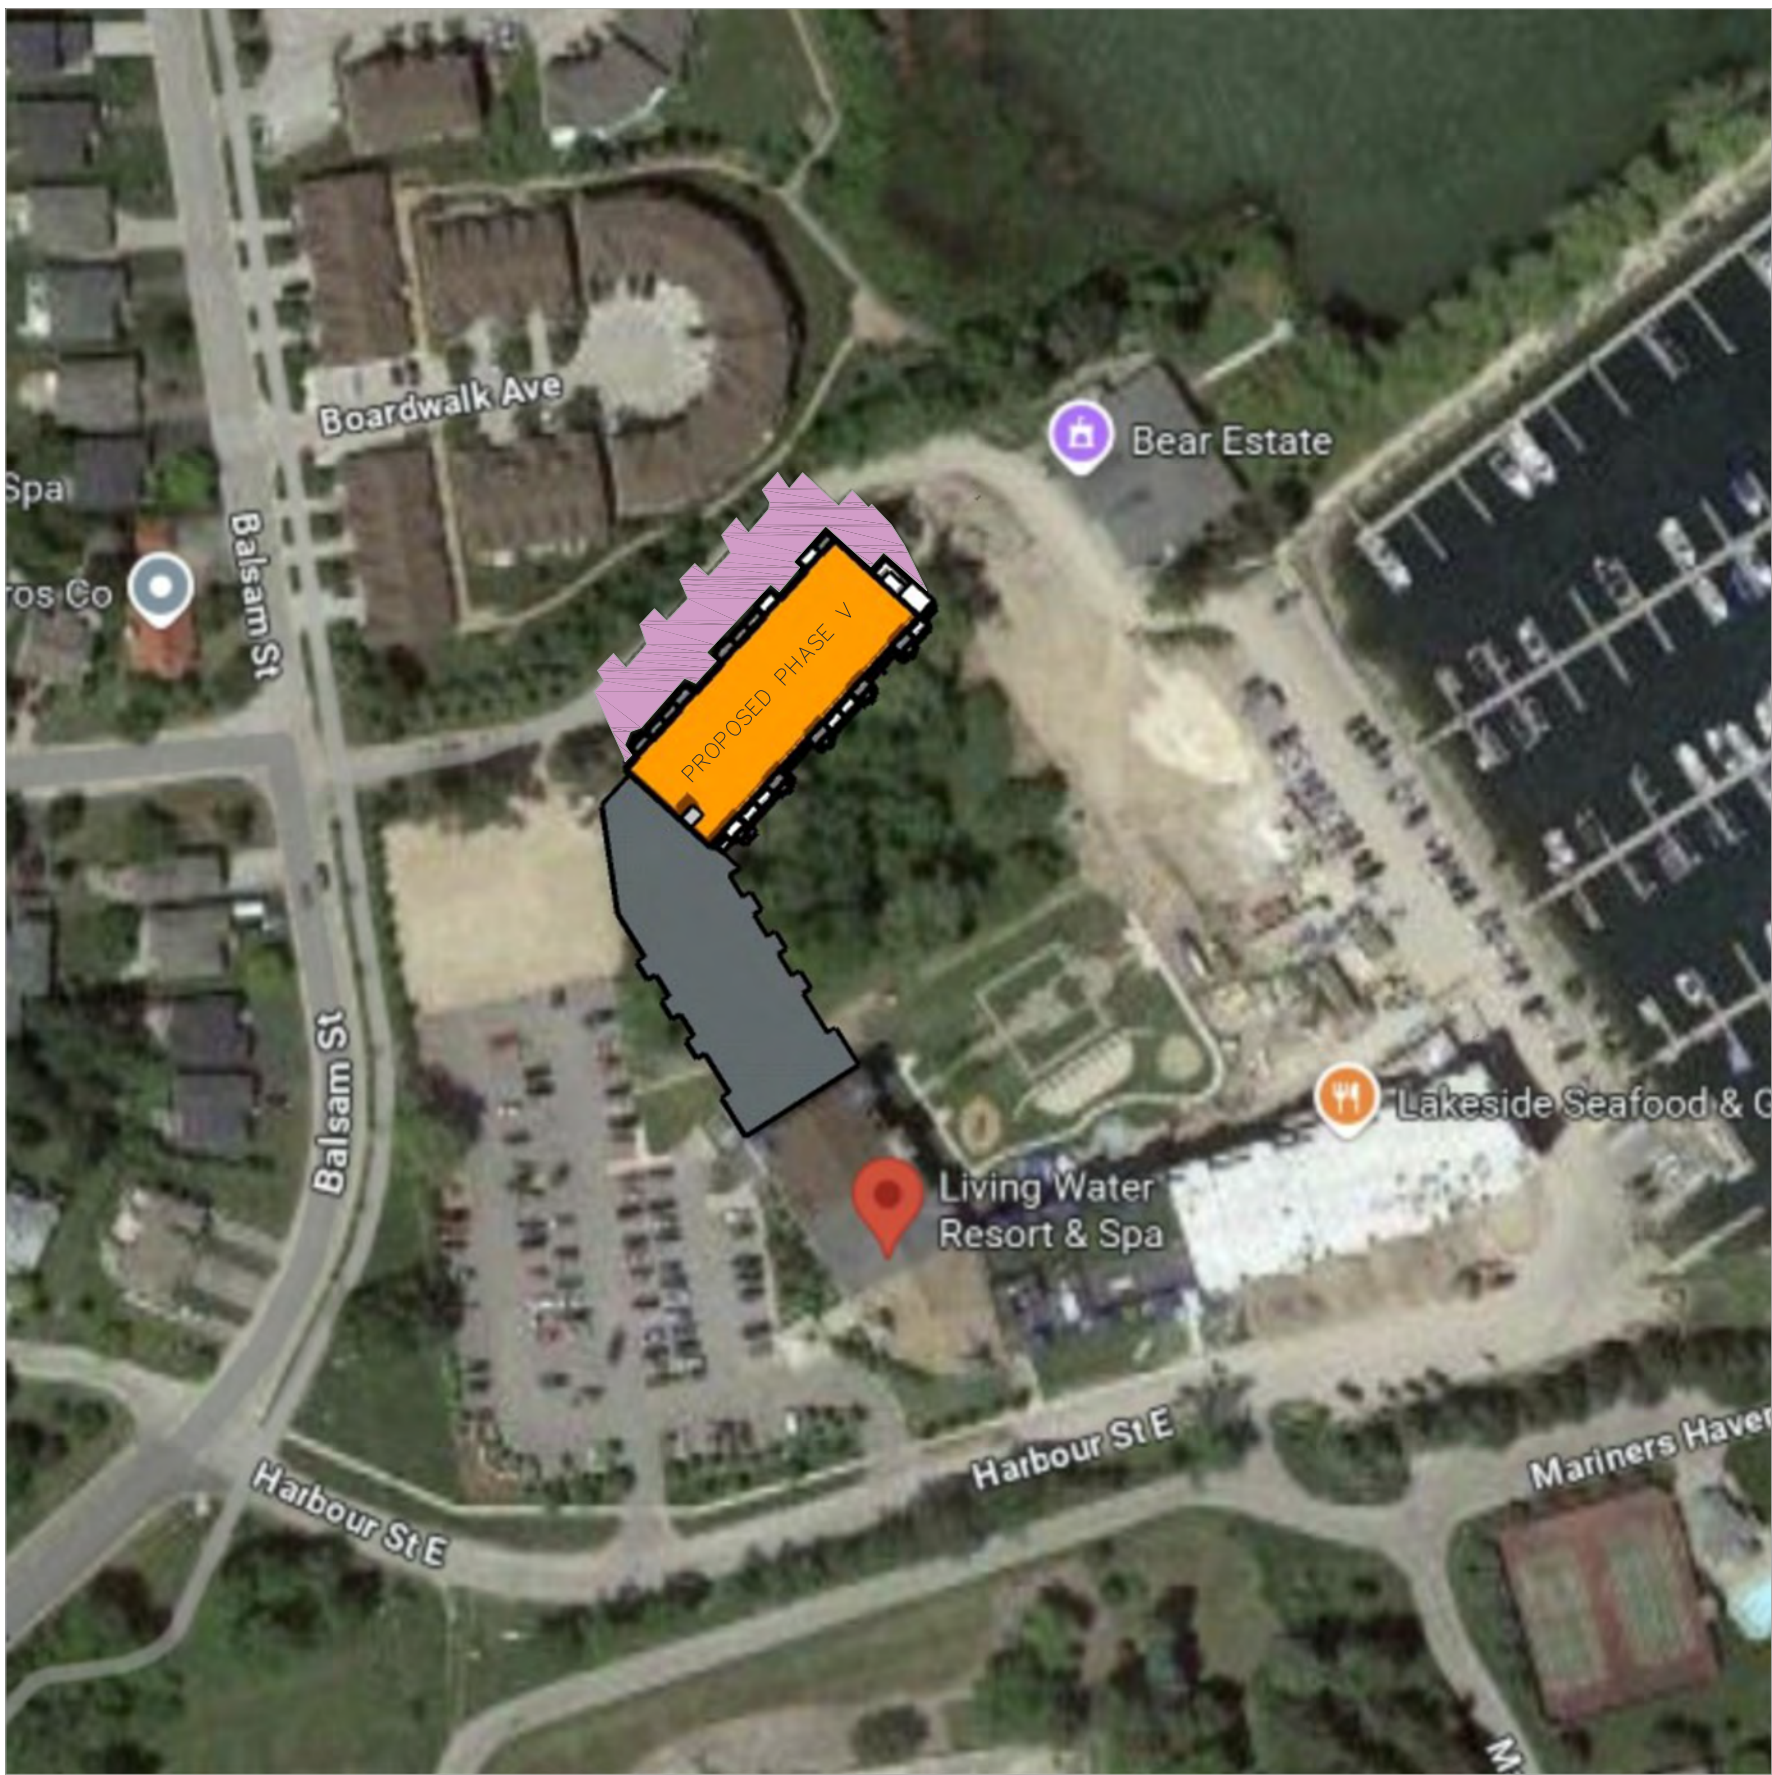

SEPTEMBER 21 @ 11:00 AM

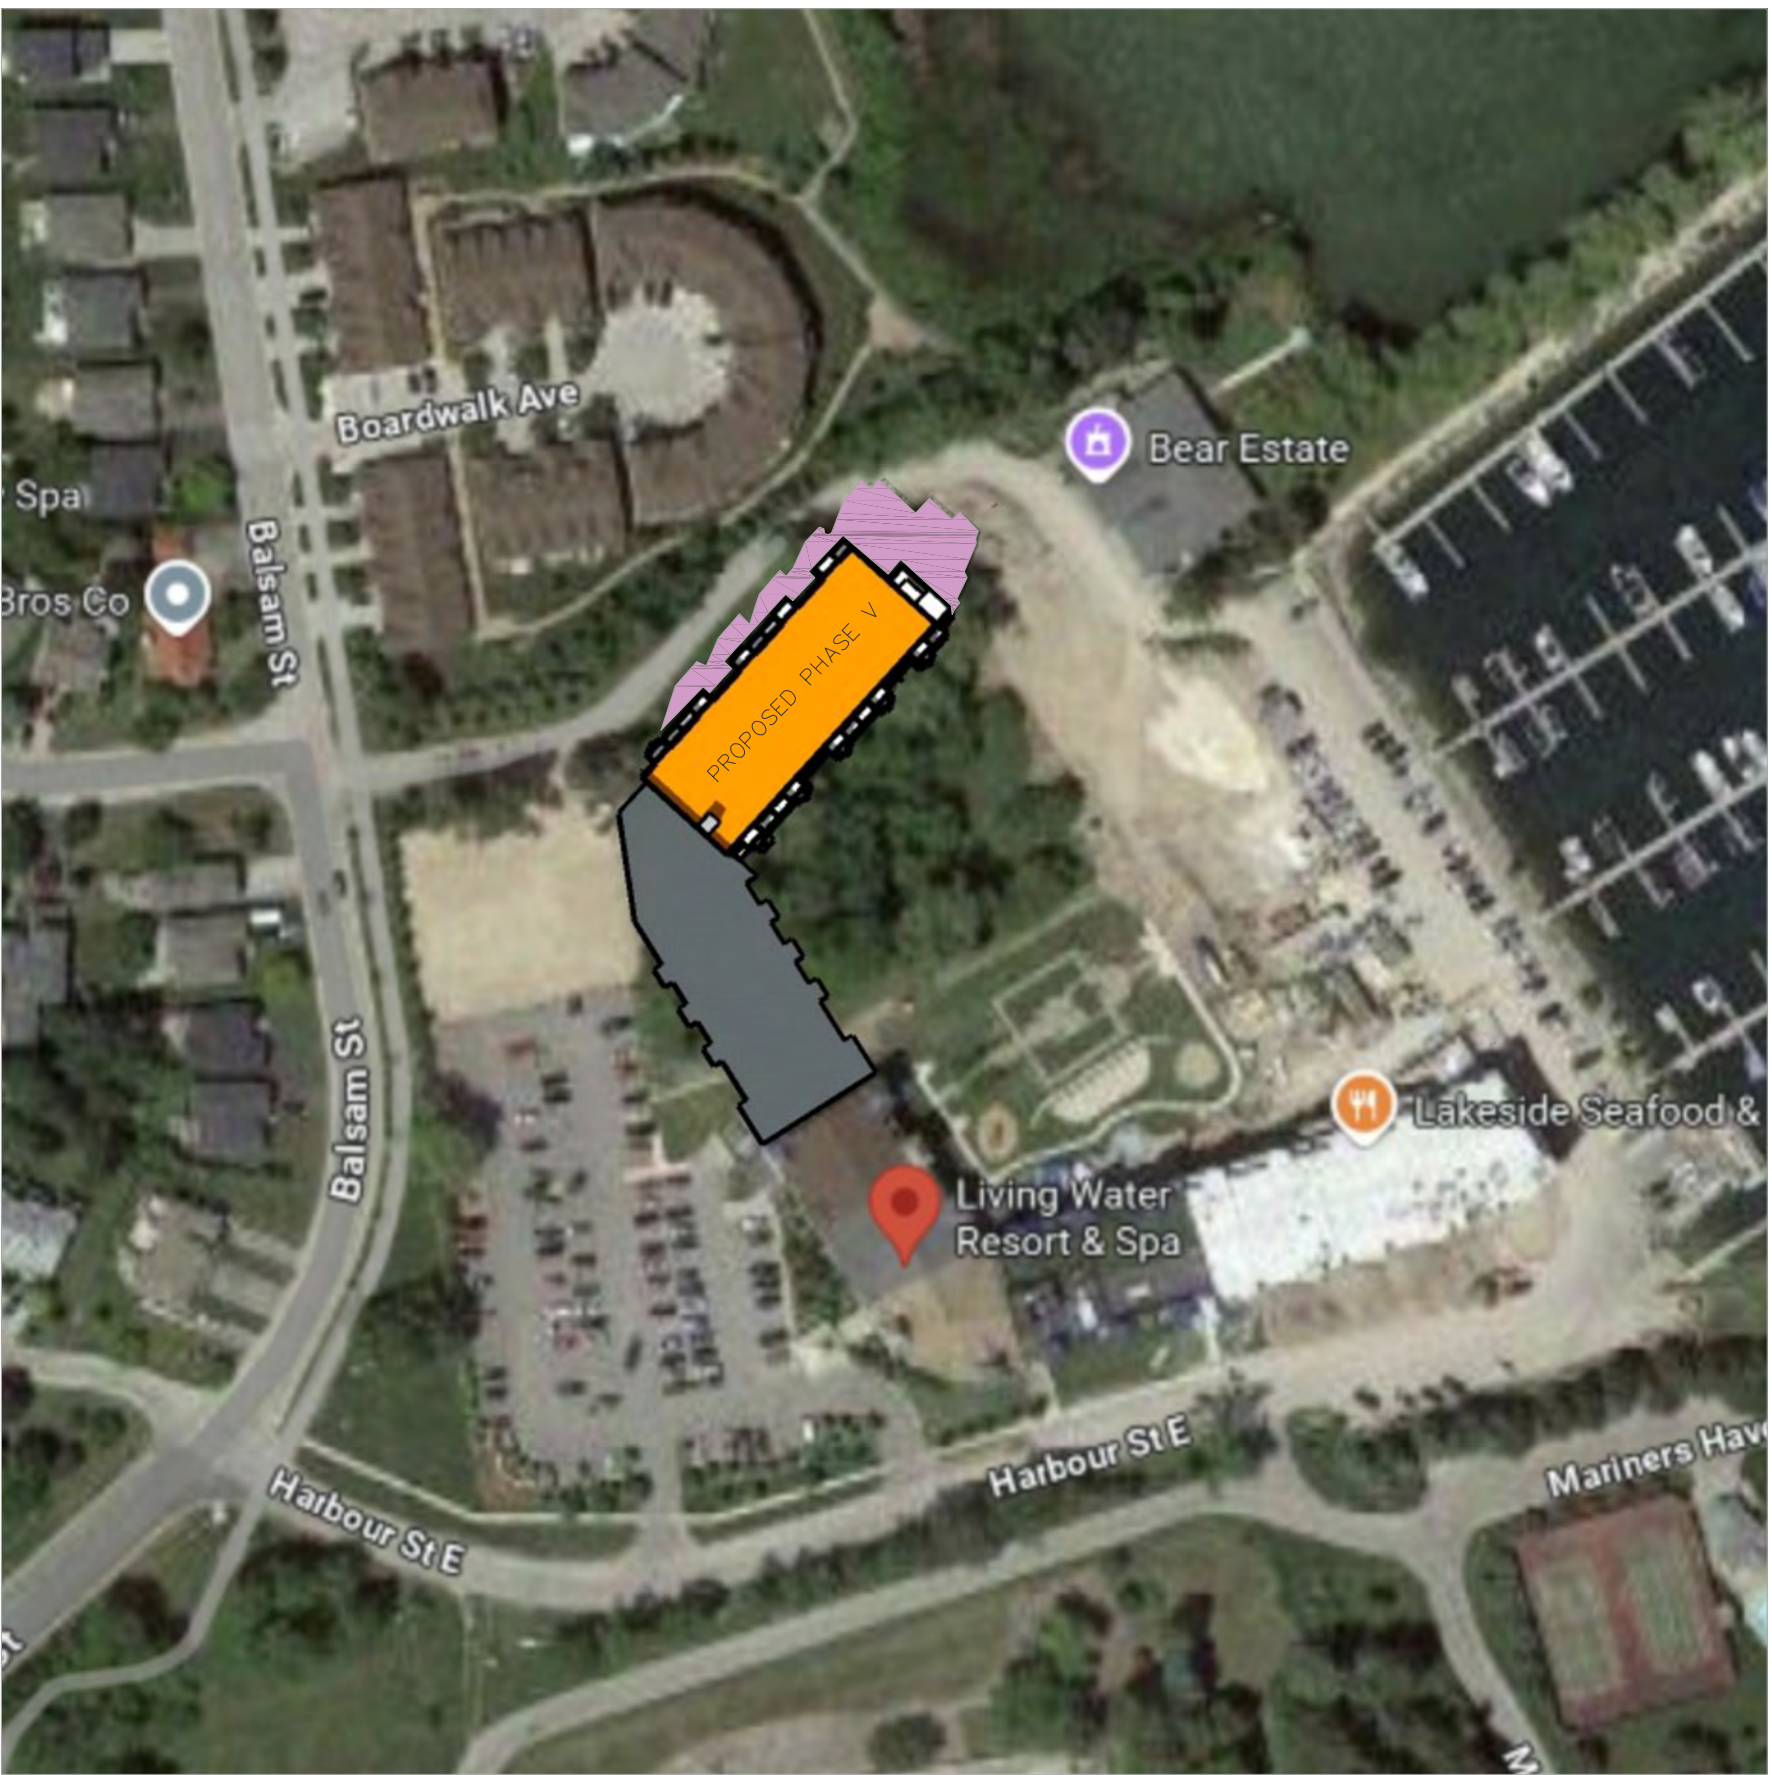


SEPTEMBER 21 @ 1:00 PM

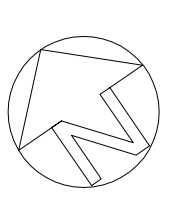


PROPOSED SHADOW

PROPOSED BUILDING


09				
08				
07				
06				
05				
04				
03				
02				
01	ISSUED FOR PHASE V SPA	SEP 3, 25	AH	
NO	REVISION	DATE		
		HENRY W CHIU ARCHITECT		
PROJECT TITLE		2347 KENNEDY ROAD		
LAW DEVELOPMENT GROUP		SUITE 507, SCARBOROUGH		
HARBOUR CASTLE HOTEL PHASE V		ONTARIO M1T 3T8		
9 HARBOUR STREET EAST, COLLINGWOOD, ON		TEL: 416-298-4085		
300 BALSAM STREET, COLLINGWOOD, ON				
TITLE: SHADOW STUDY (SEPTEMBER)				
SCALE: 1:200	DRAWN BY: AH			
DATE: AUG, 2025	ISSUED:			
PROJ NO:	DWG NO:			

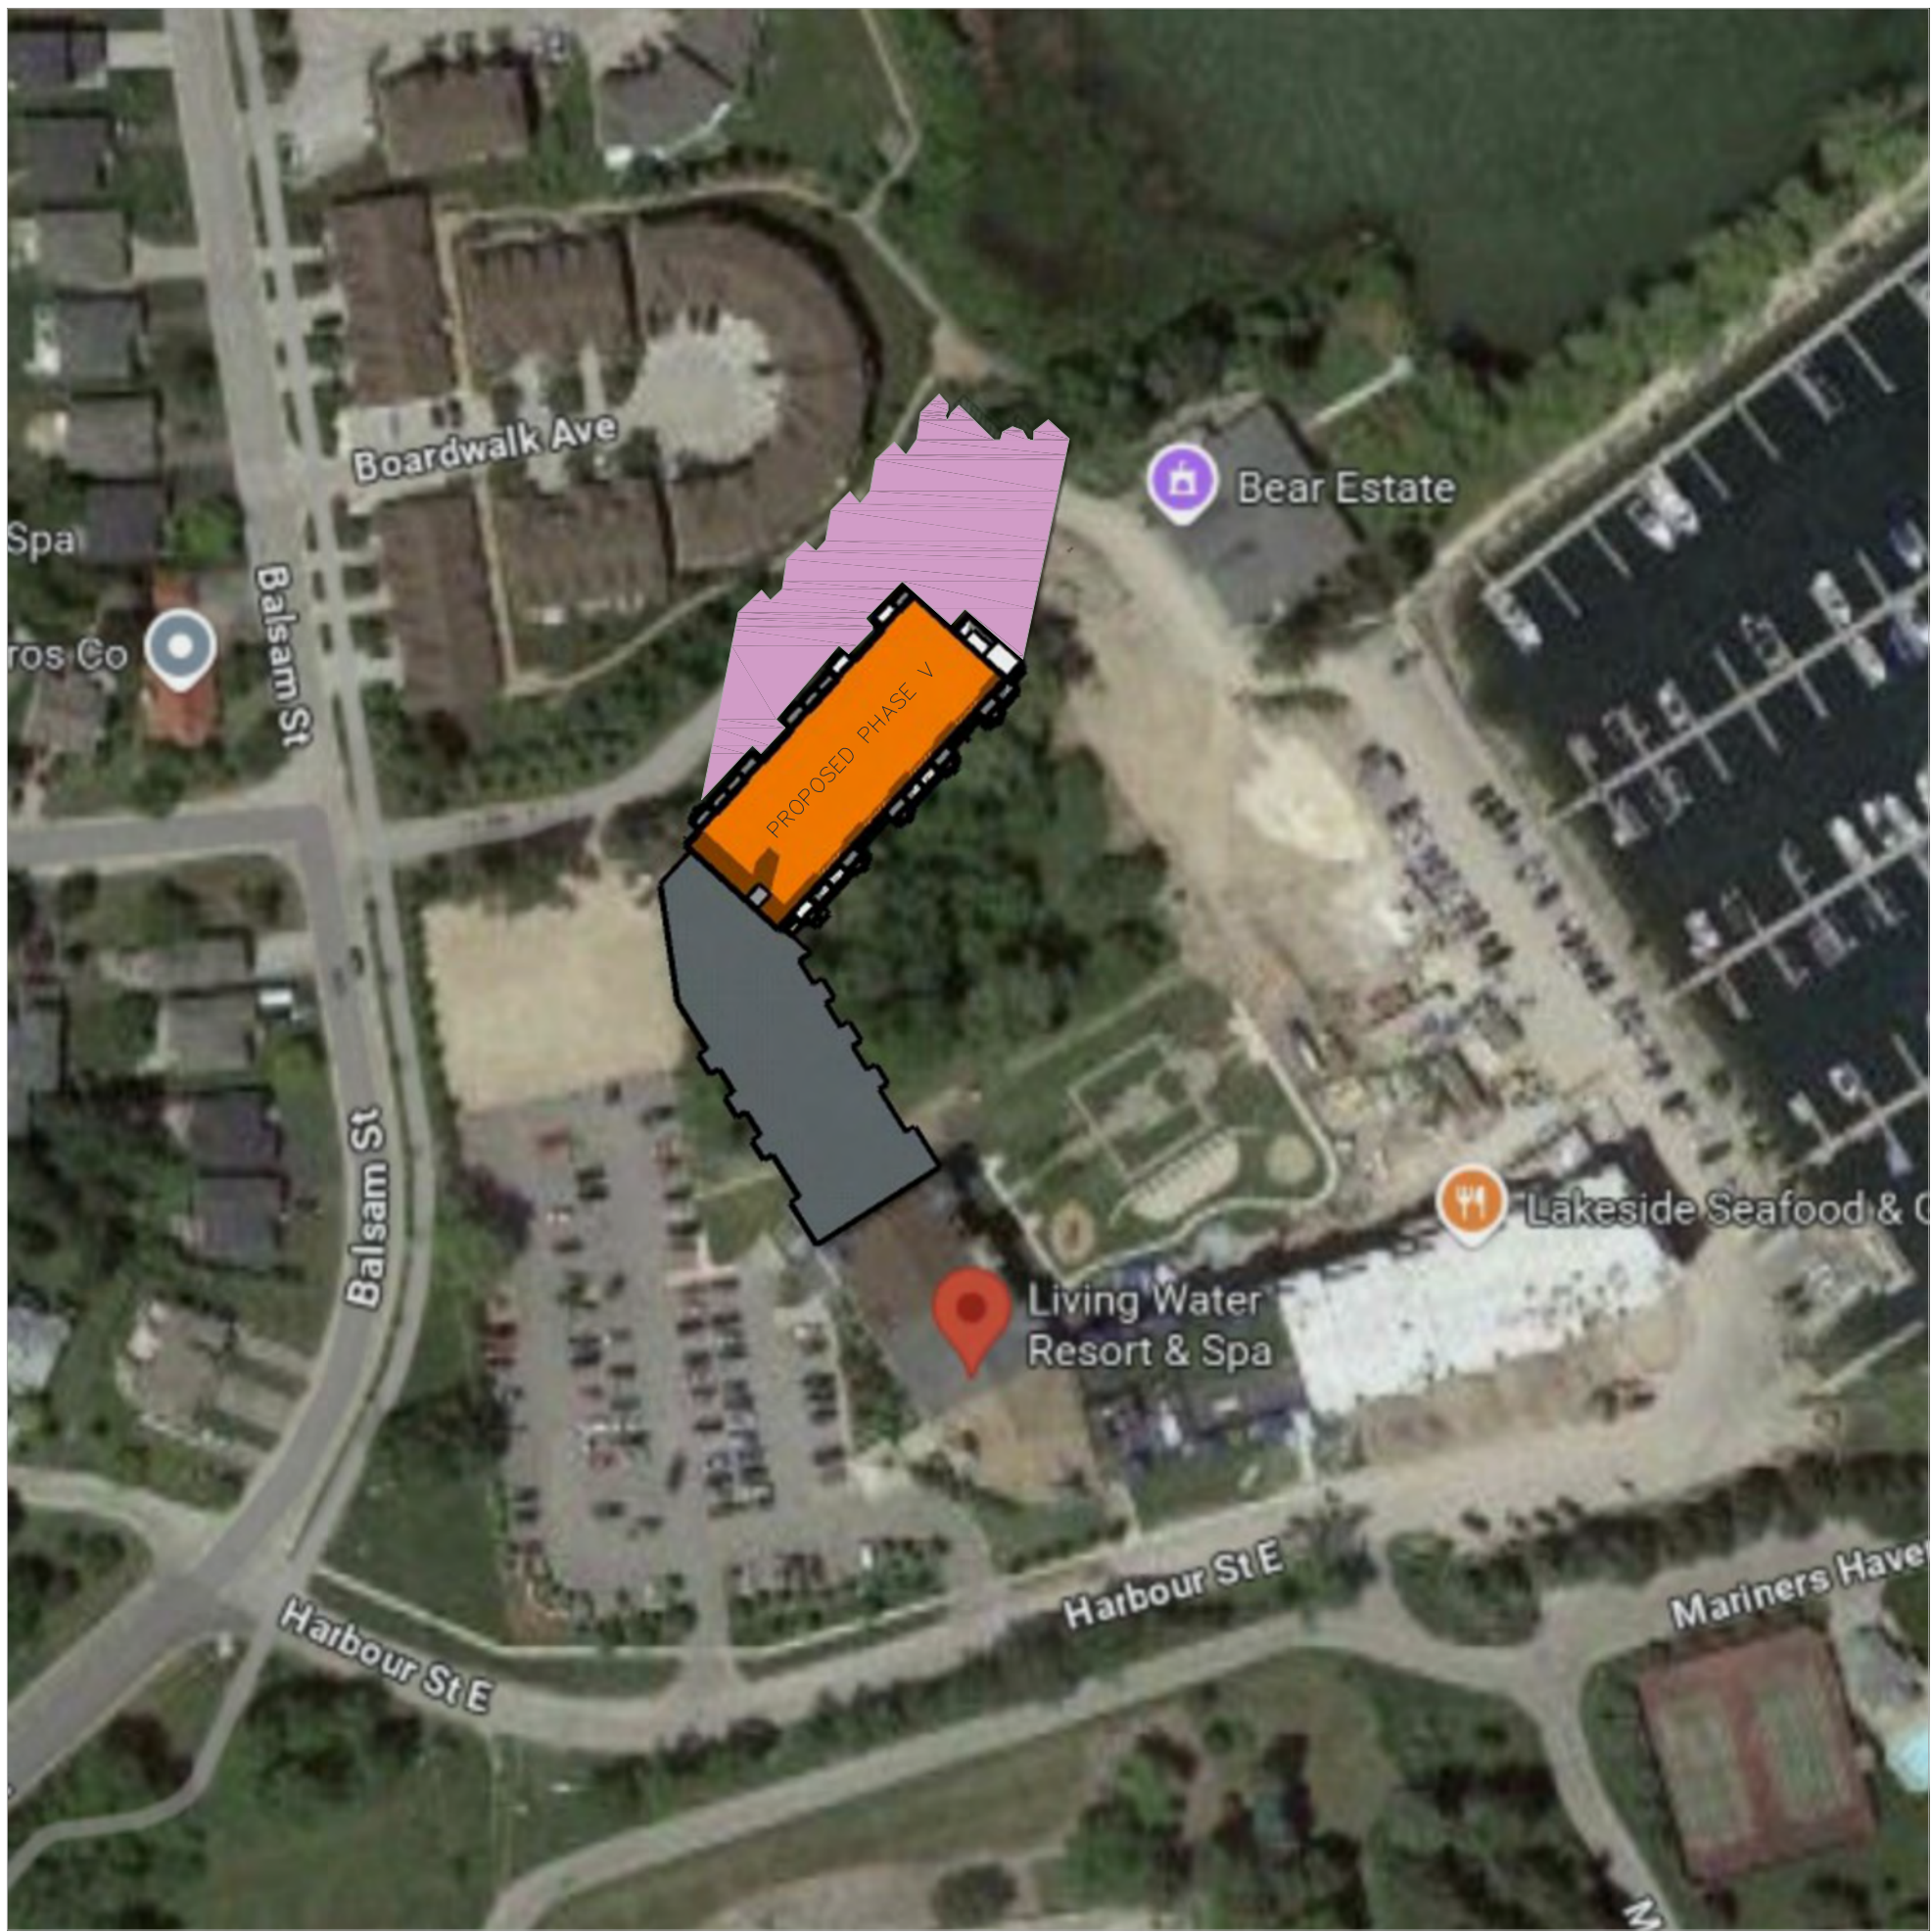


DECEMBER 21 @ 1:00 PM

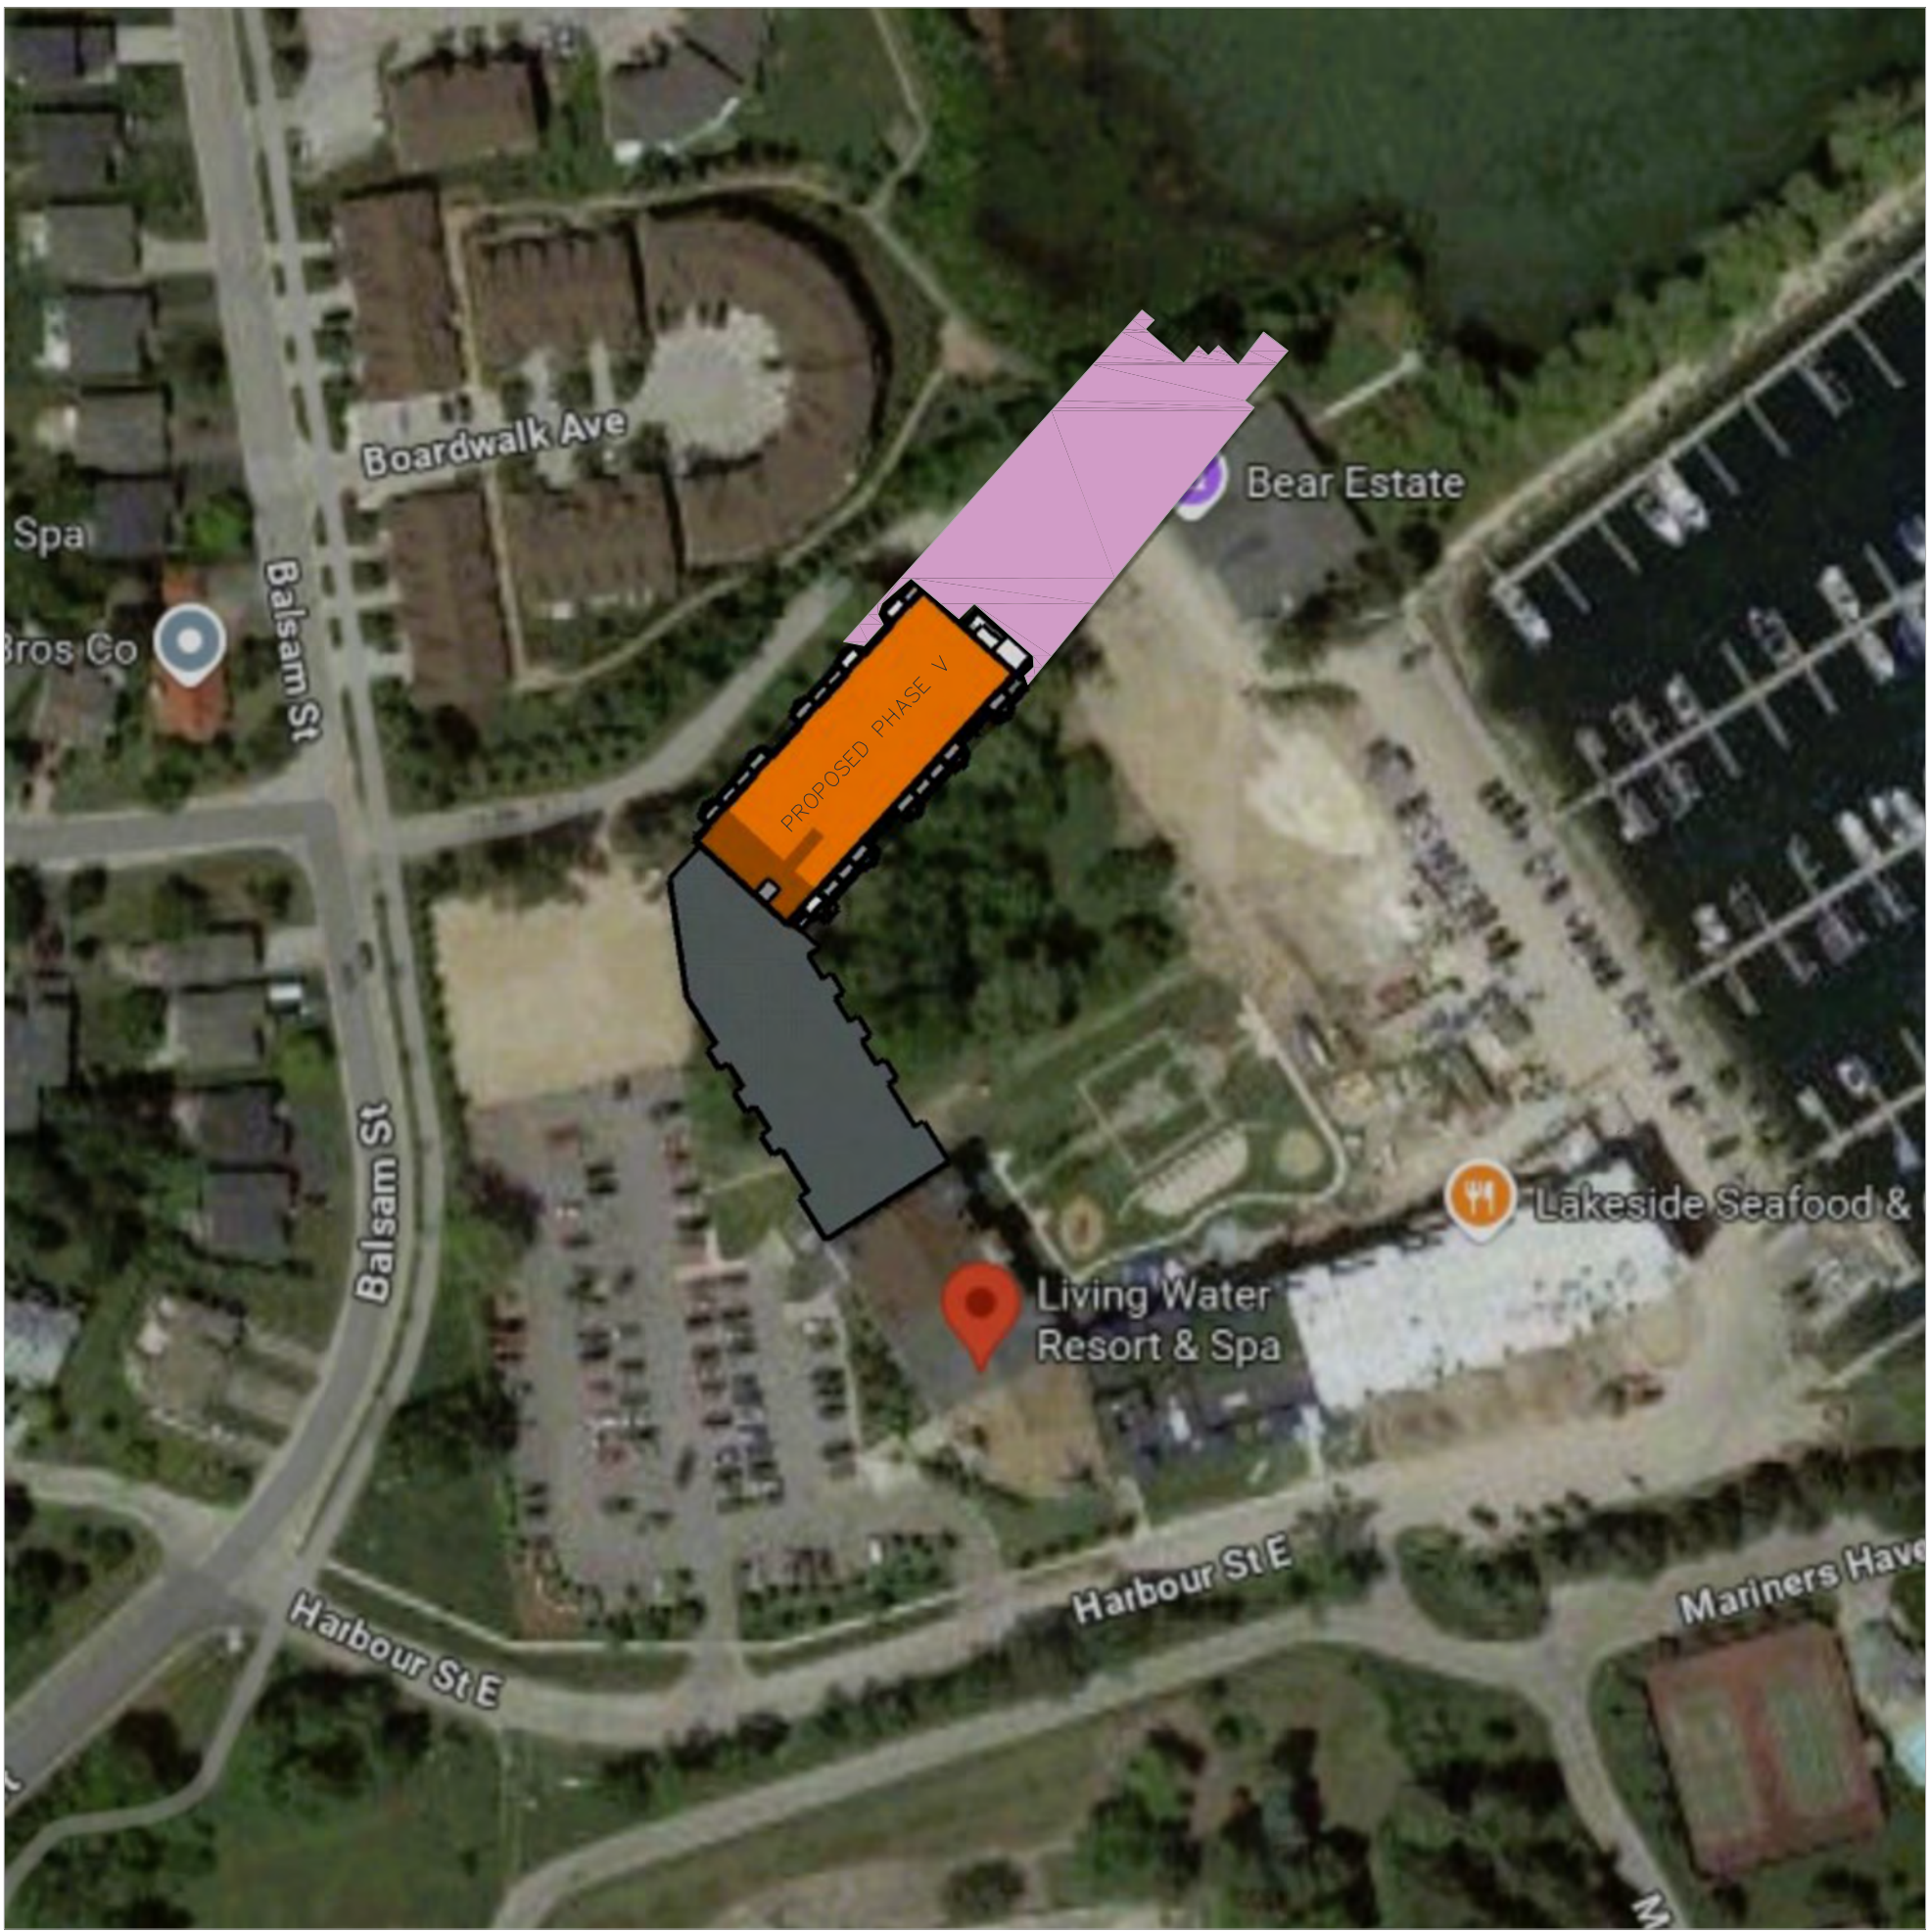


DECEMBER 21 @ 3:00 PM

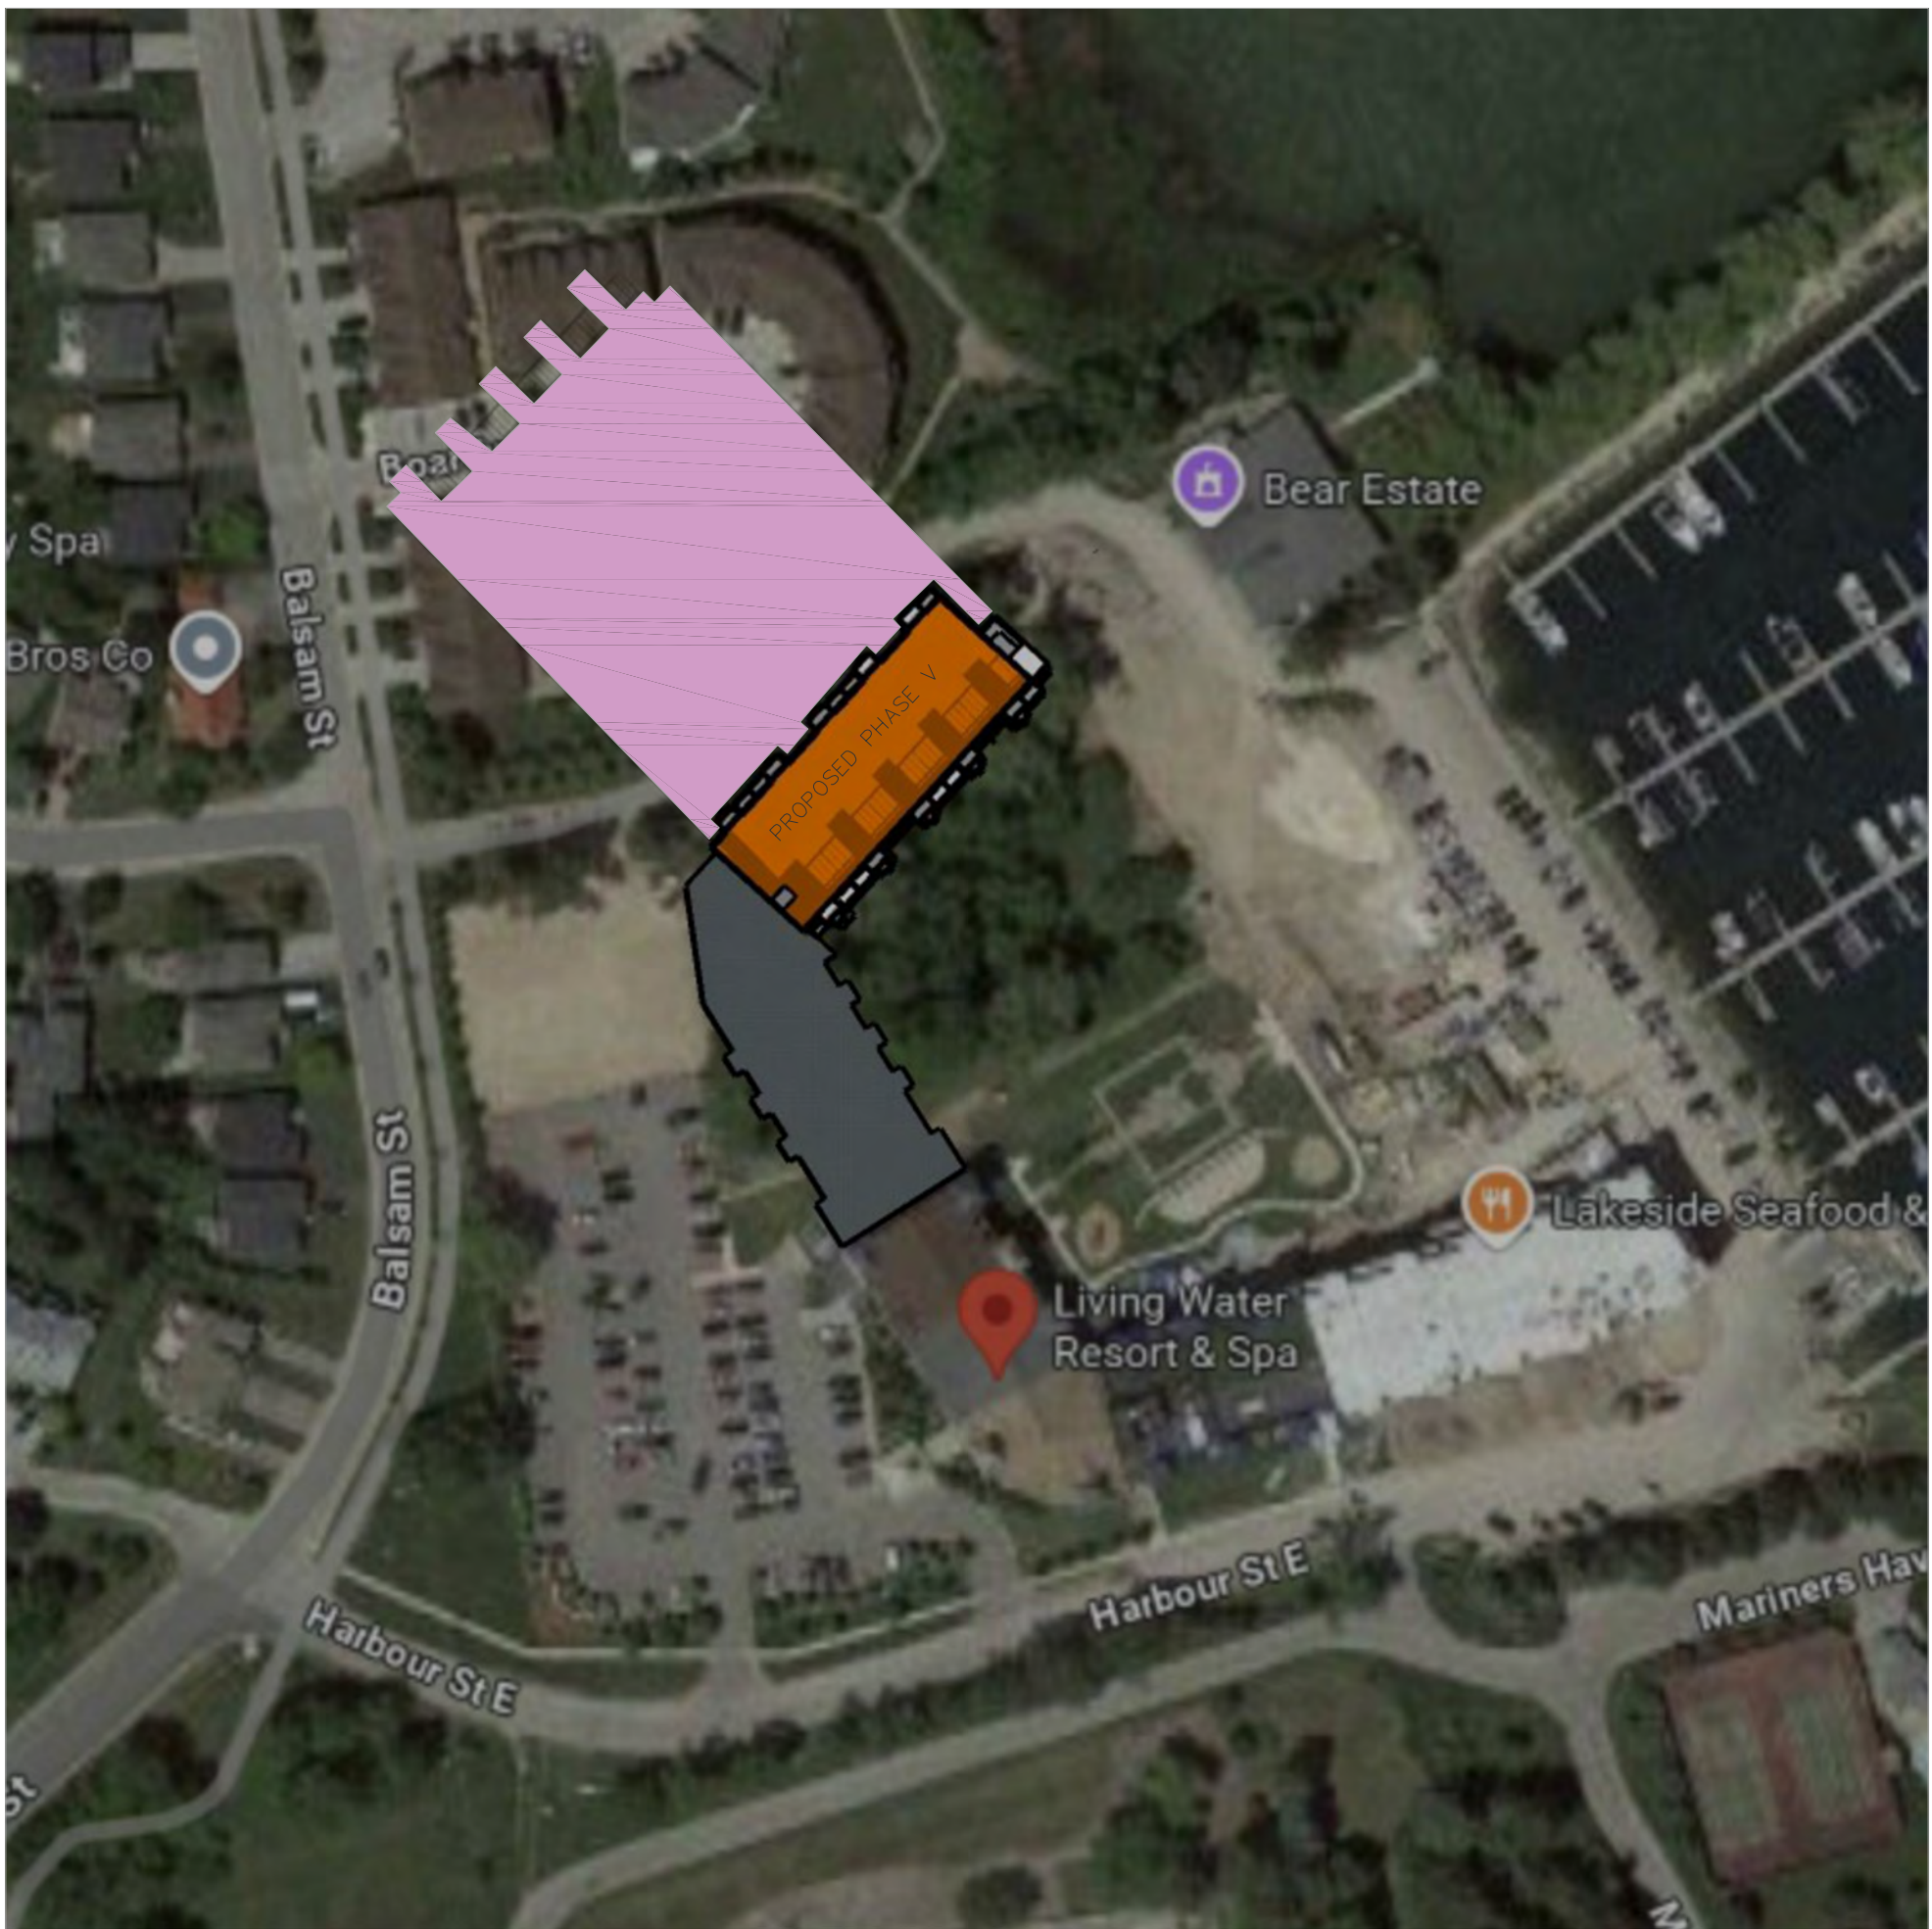

DECEMBER 21 @ 09:00 AM

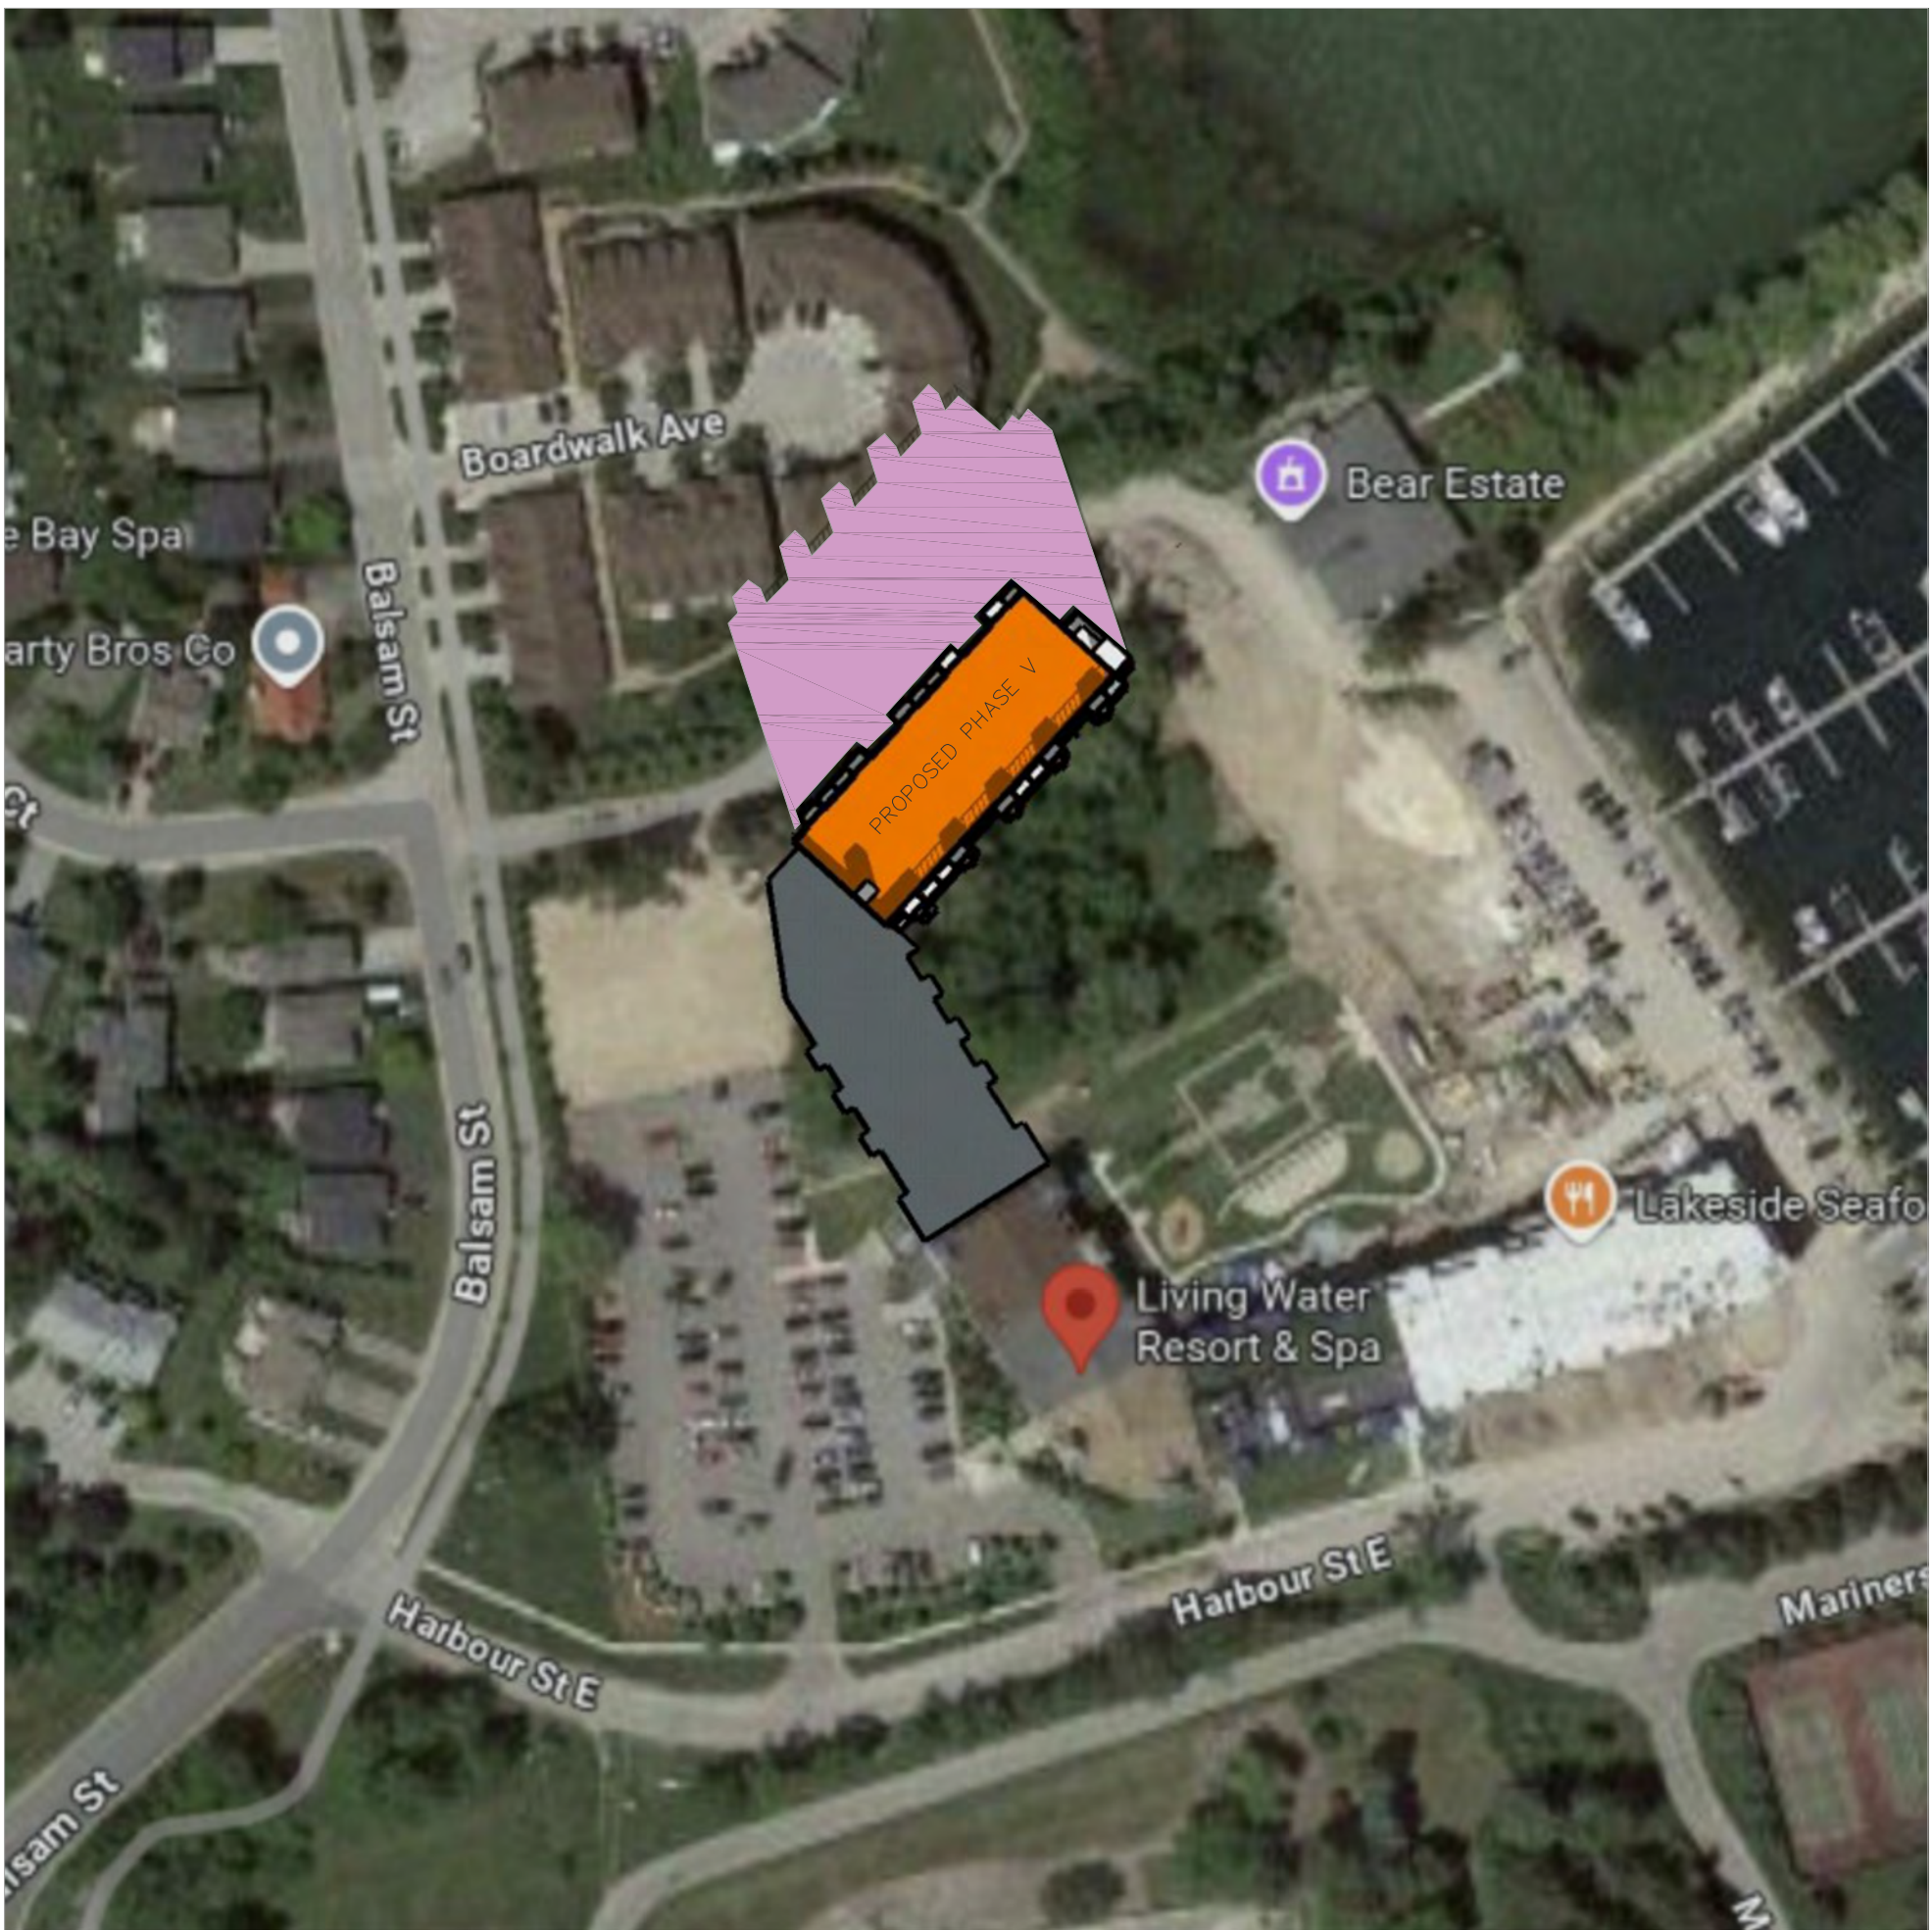

DECEMBER 21 @ 11:00 AM

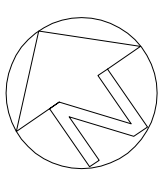

PROPOSED SHADOW

PROPOSED BUILDING

09			
08			
07			
06			
05			
04			
03			
02			
01	ISSUED FOR PHASE V SPA	SEP 3, 2025	AH
NO	REVISION	DATE	BY
		HENRY W CHIU ARCHITECT	
PROJECT TITLE		2347 KENNEDY ROAD SUITE 507, SCARBOROUGH ONTARIO M1T 3T8 TEL: 416-298-4085	
LAW DEVELOPMENT GROUP HARBOR CASTLE HOTEL PHASE V 9 HARBOR STREET EAST, COLLINGWOOD, ON 300 BALSAM STREET, COLLINGWOOD, ON			
TITLE: SHADOW STUDY (DECEMBER)			
SCALE: 1:200		DRAWN BY: AH	
DATE: AUG, 2025		ISSUED:	
PROJ NO:		DWG NO:	