



FILE NAME: Y:\2020 Project\202022 - Charis - The Gateway Centre\2D Design and Construction Documents\Plan\Render Models\2025.06.26\202022 - The Gateway Centre - RUCS 02 DOLLARAMA - 2024.05.27.rvt
PLOT DATE: 2025-07-09 10:34:35 AM

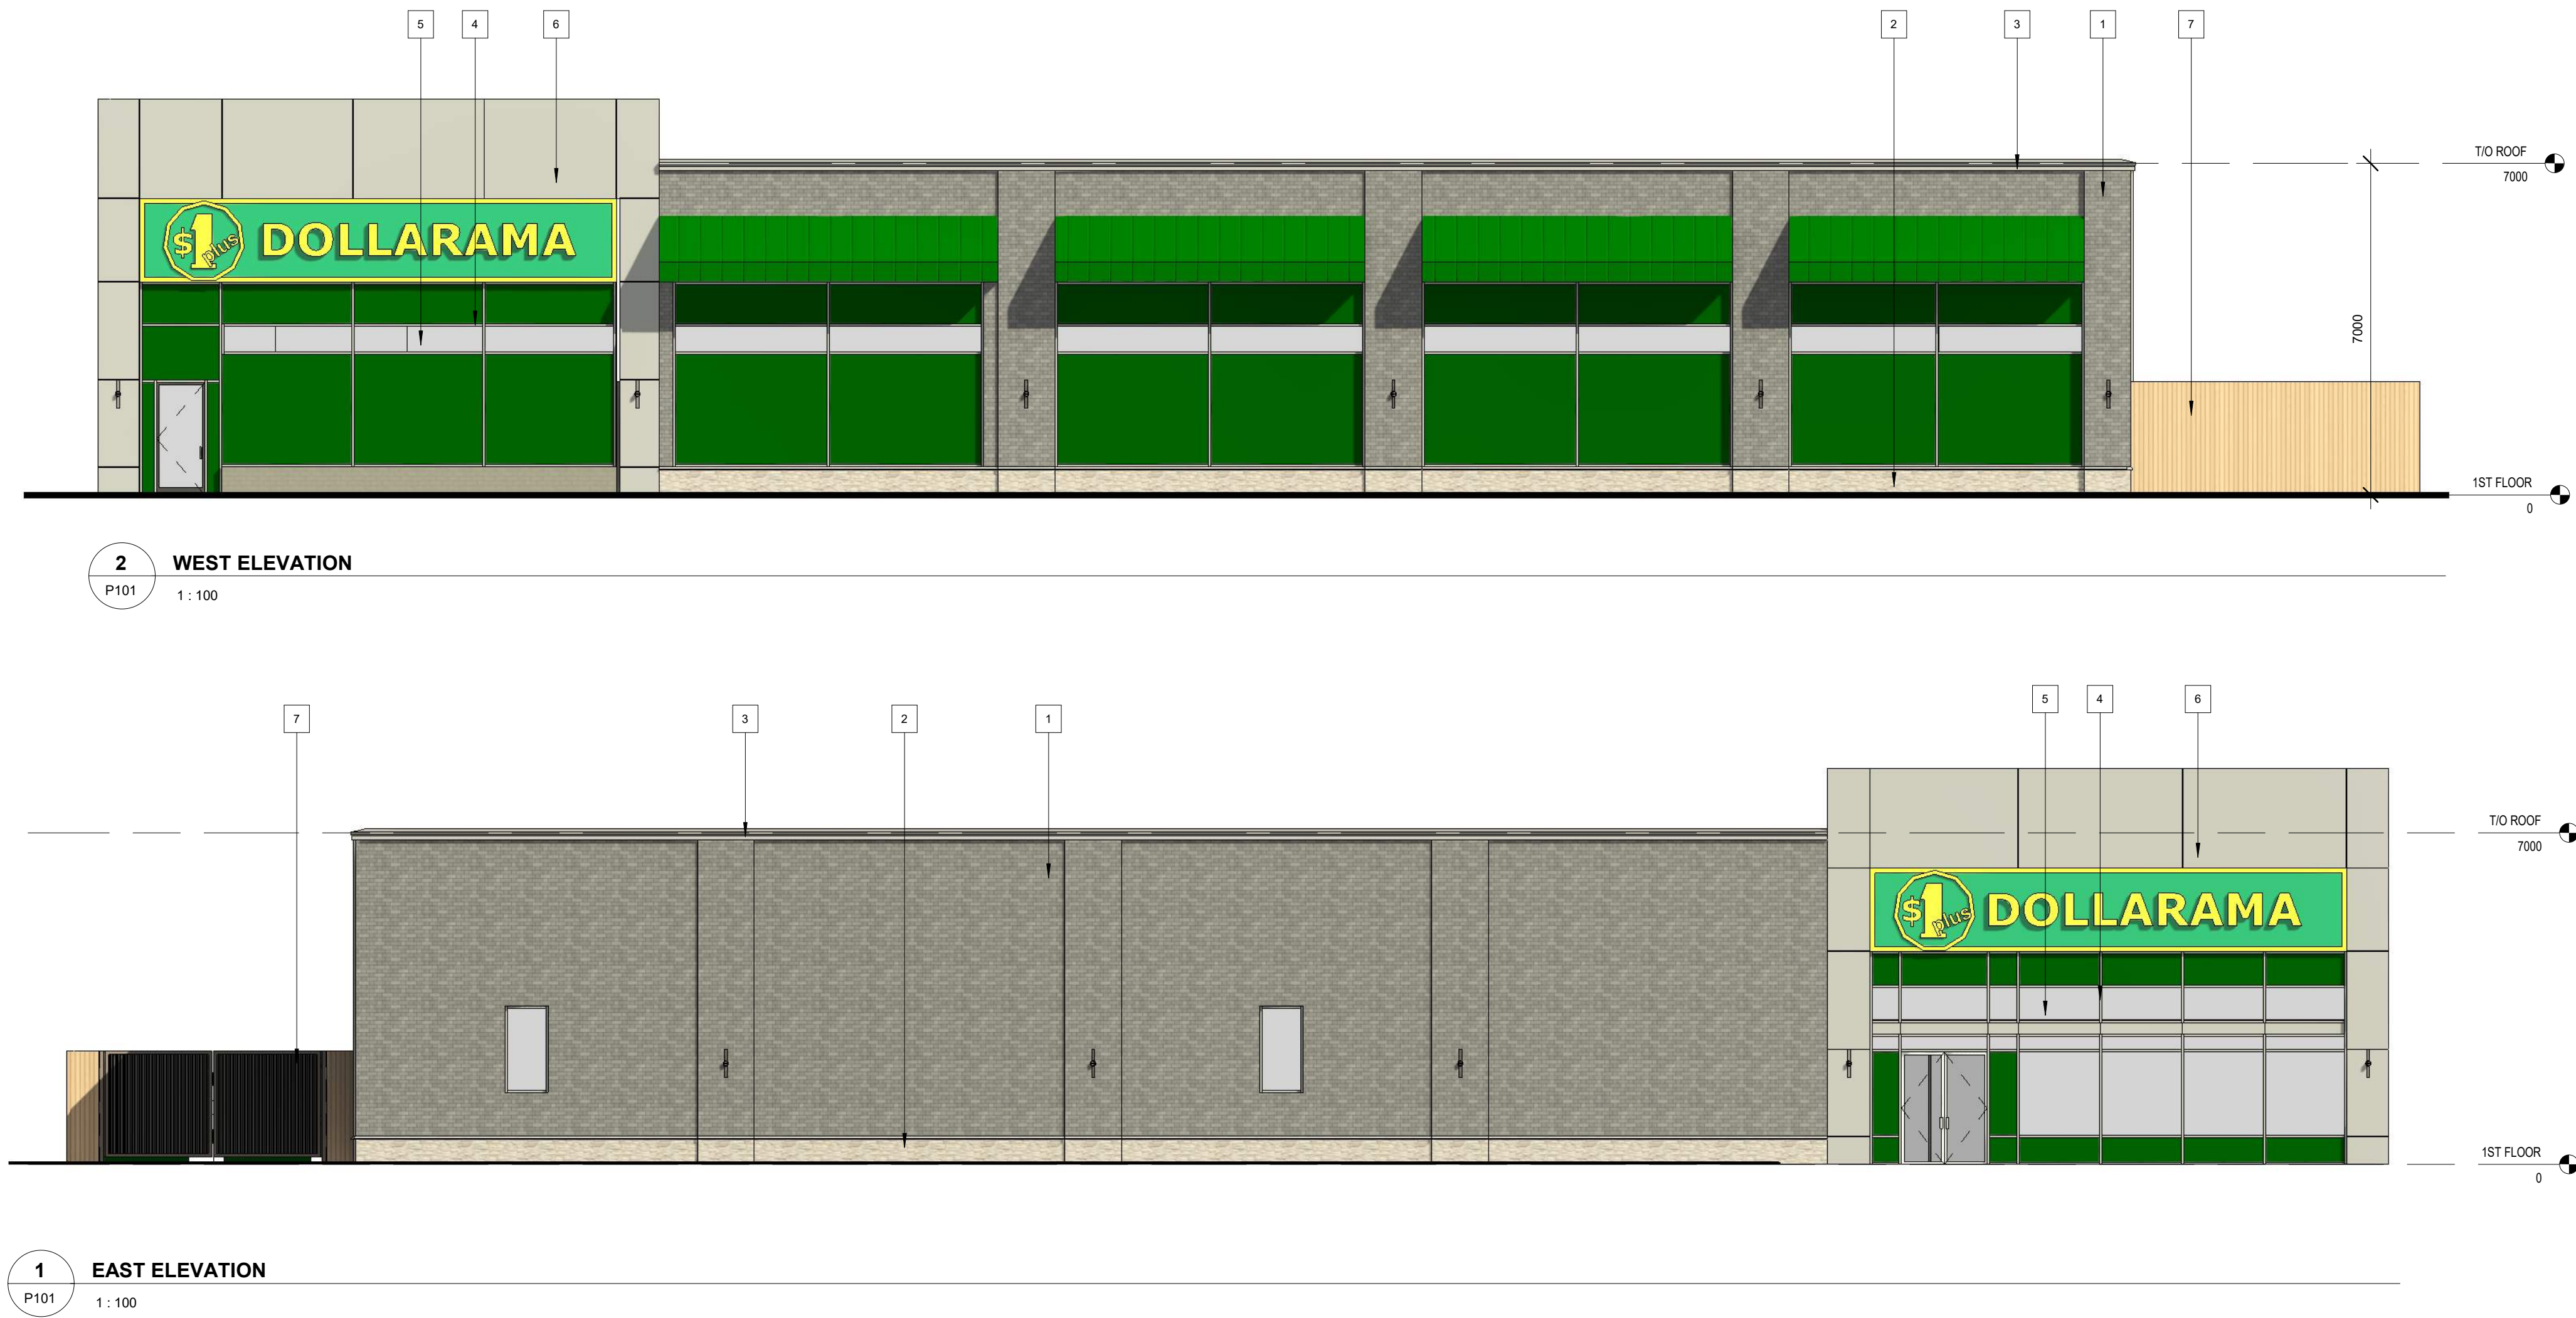

MATERIAL LEGEND

- 1 GREY BRICK
- 2 ELDORADO STONE
- 3 METAL FLASHING TO MATCH FINISH
- 4 CLEAR ANODIZED STOREFRONT FRAMING
- 5 GLASS
- 6 SILVER ACM
- 7 WOOD-LOOK HARDIE BOARD

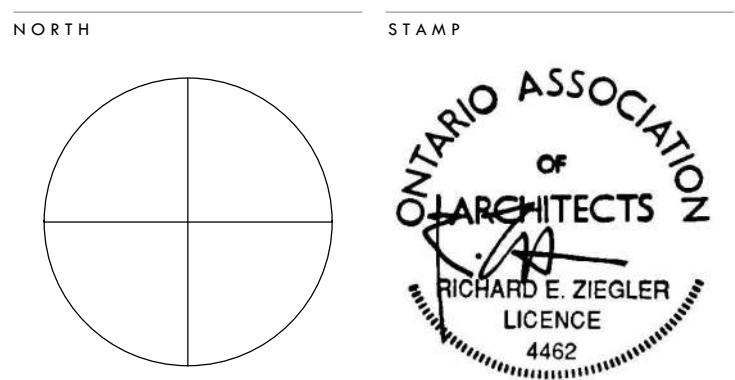

THE GATEWAY CENTRE
DOLLARAMA




HIGHWAY 124 & POPLAR SIDE ROAD
COLLINGWOOD, ONTARIO

DOLLARAMA ELEVATIONS

SCALE	As indicated	PROJECT NUMBER
DATE	2025-07-09 10:34:35 AM	202022
DRAWN	SP	
CHECKED	REZ	
SHEET		REVISION

P101

FILE NAME: Y:\2020 Project\202022 - Charis - The Gateway Centre\2D Design and Construction Documents\Phase 1\Render Models\2025.05.26\202022 - The Gateway Centre - RUCS OF MCDONALDS - 2024.03.21.rvt
PLOT DATE: 2025-07-08 8:58:44 AM

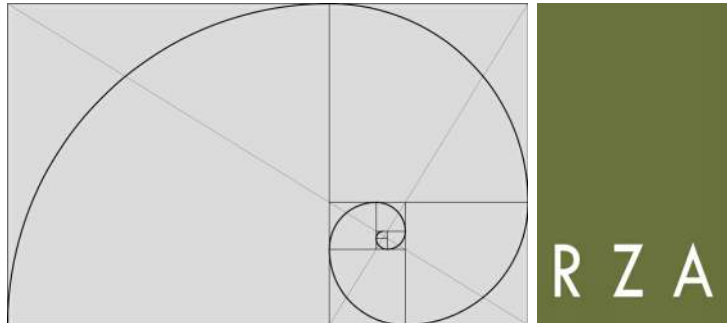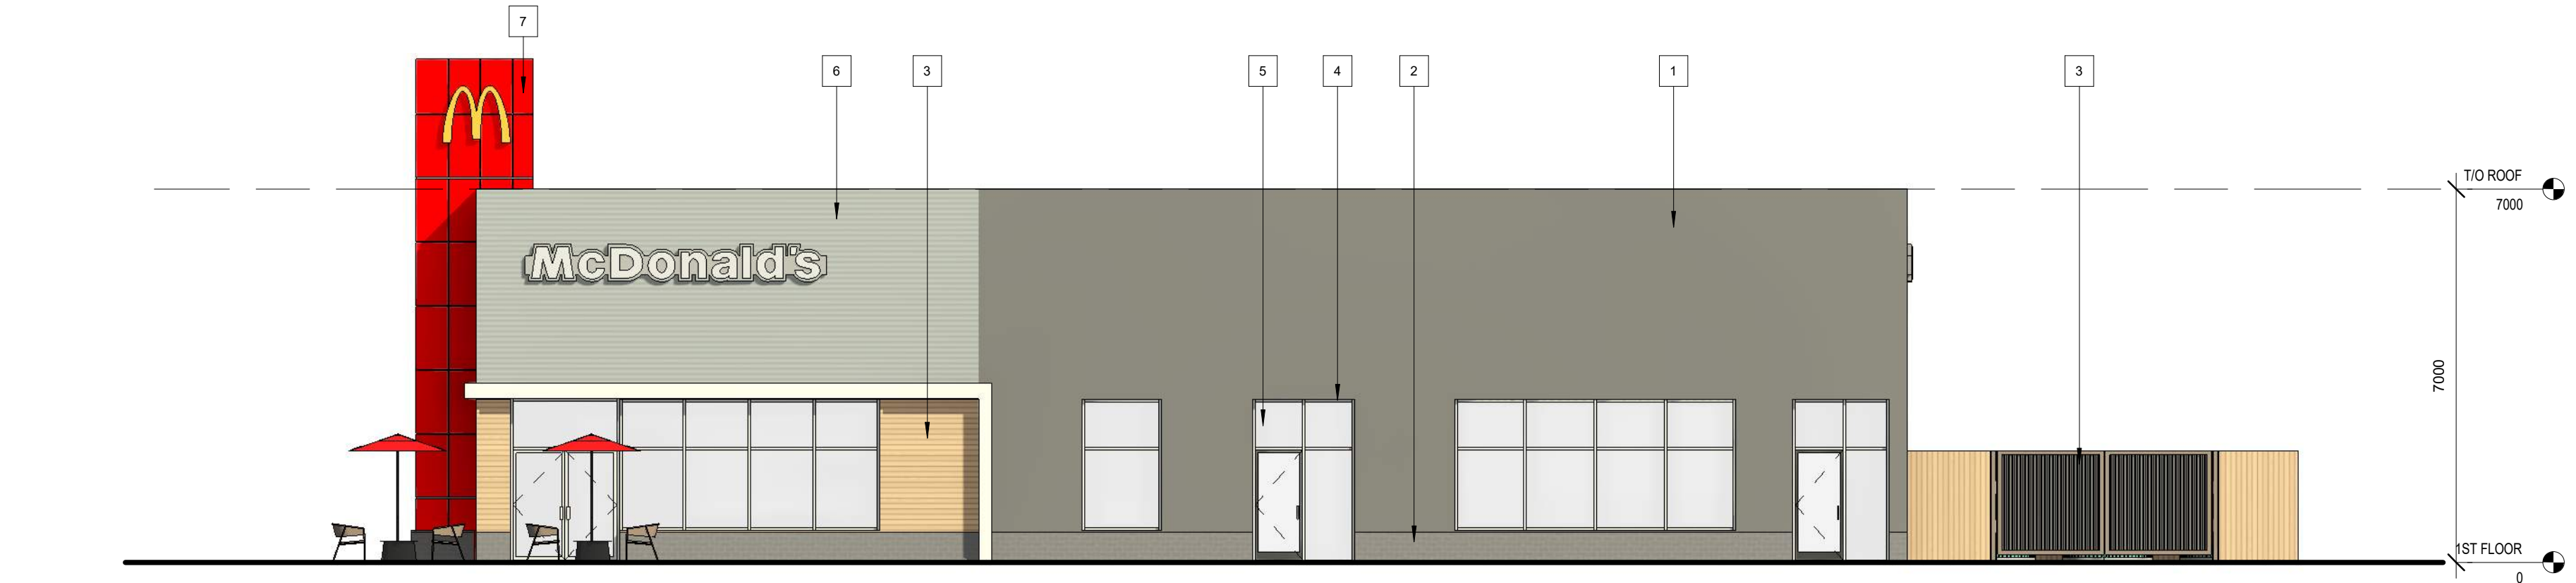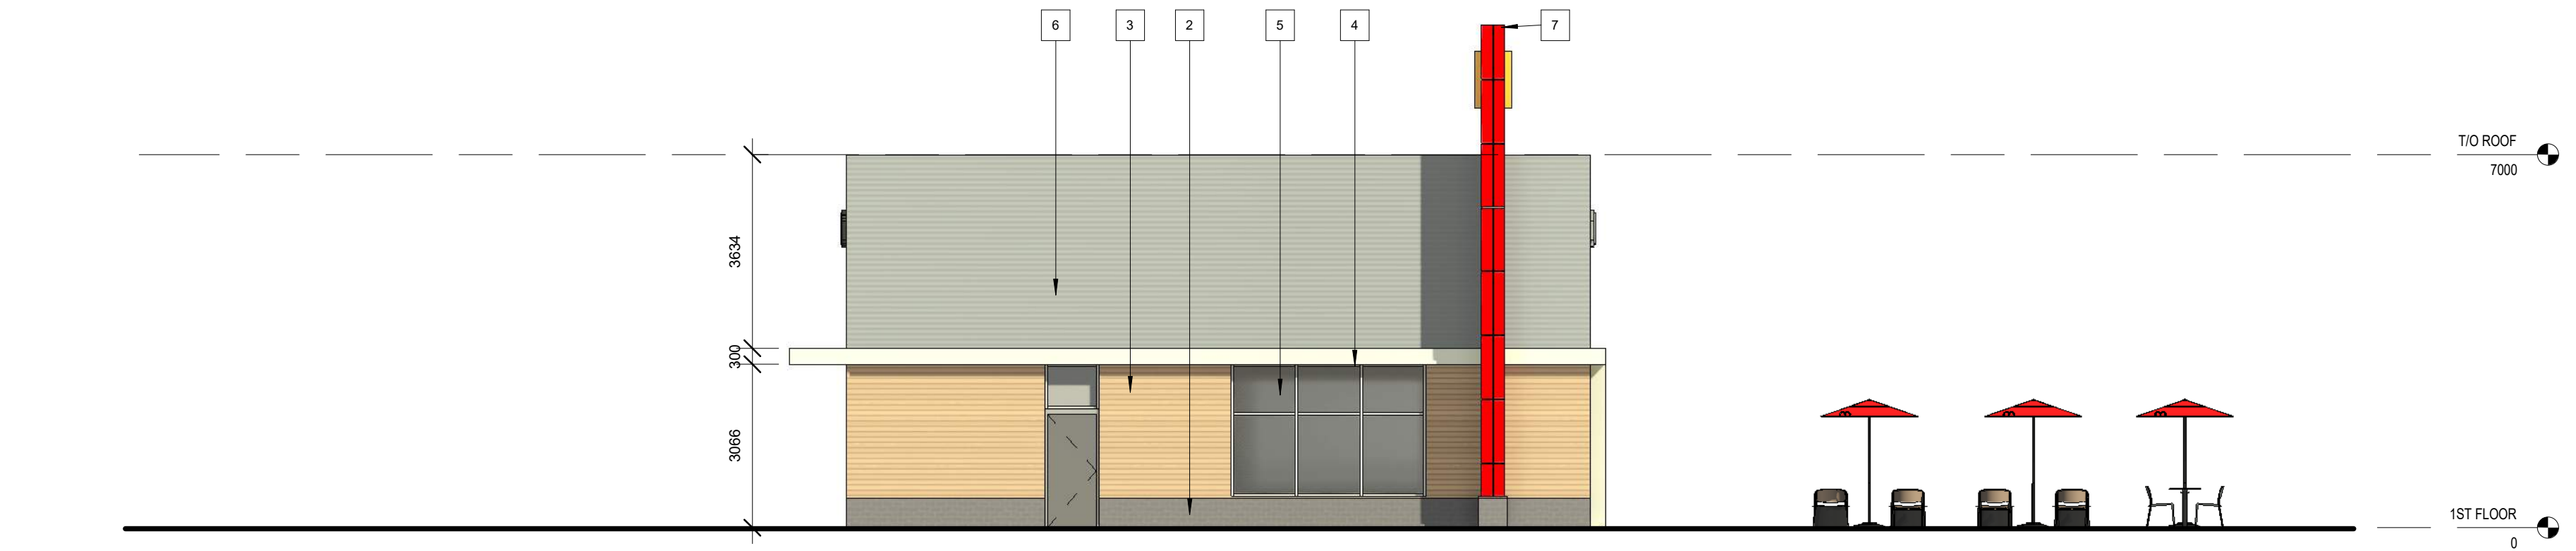

RICHARD ZIEGLER ARCHITECT INC.
39 POLSON STREET TORONTO, ONTARIO M5A 1A4
T: 416 461 1494 or 1 800 413 7992 F: 866 895 1488
www.rzarchitect.com E: mail@rzarchitect.com




MATERIAL LEGEND

- 1 GREY CORRUGATED METAL
- 2 GREY STONE
- 3 WOOD-LOOK HARDIE BOARD
- 4 CLEAR ANODIZED STOREFRONT FRAMING
- 5 GLASS
- 6 SILVER CLEAR ANODIZED ACM
- 7 RED ACM

1	ISSUED FOR PLANNING REVIEW	2025.07.08
---	----------------------------	------------

NO. ISSUANCE DATE
THE GENERAL CONTRACTOR SHALL CHECK AND VERIFY ALL DIMENSIONS AND REPORT ALL ERRORS AND OMISSIONS TO THE ARCHITECT. DO NOT SCALE THE DRAWINGS. DO NOT USE THIS DRAWING FOR CONSTRUCTION UNLESS SIGNED AND SEALED BY THE ARCHITECT.

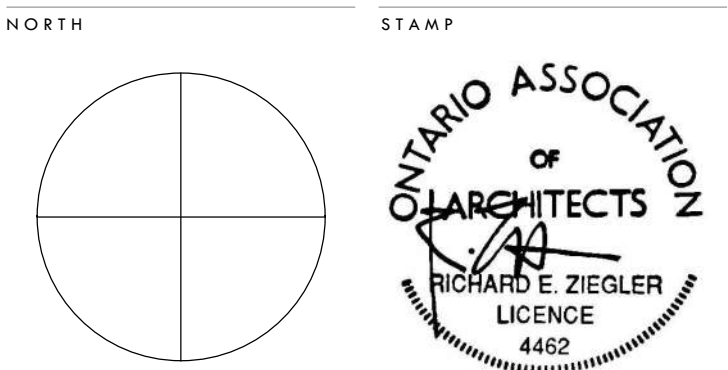


THE GATEWAY CENTRE
McDonalds

HIGHWAY 124 & POPLAR SIDE ROAD
COLLINGWOOD, ONTARIO

MCDONALDS ELEVATIONS

SCALE	As indicated	PROJECT NUMBER
DATE	2025-07-08 8:58:44 AM	202022
DRAWN	AM	
CHECKED	REZ	
SHEET		REVISION

P102

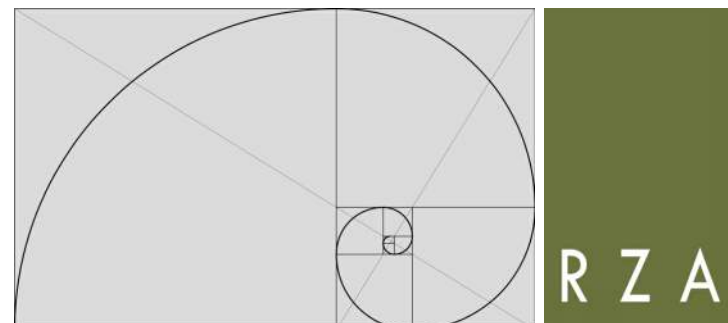

RICHARD ZIEGLER ARCHITECT INC.
39 POLSON STREET TORONTO, ONTARIO M5A 1A4
T: 416 461 1494 or 1 800 413 7992 F: 866 895 1488
www.rzarchitect.com E: mail@rzarchitect.com




MATERIAL LEGEND

- 1 BRICK
- 2 NATURAL LESTONE
- 3 CHARCOAL FLASHING
- 4 ALUMINUM ANODIZED CHARCOAL WINDOW WALL
- 5 GLASS
- 6 GREY EIFS
- 7 WINDOW FRAMING CHARCOAL

1	ISSUED FOR PLANNING REVIEW	2025.07.08
---	----------------------------	------------

NO.	ISSUANCE	DATE
THE GENERAL CONTRACTOR SHALL CHECK AND VERIFY ALL DIMENSIONS AND REPORT ALL ERRORS AND OMISSIONS TO THE ARCHITECT. DO NOT SCALE THE DRAWINGS. DO NOT USE THIS DRAWING FOR CONSTRUCTION UNLESS SIGNED AND SEALED BY THE ARCHITECT.		

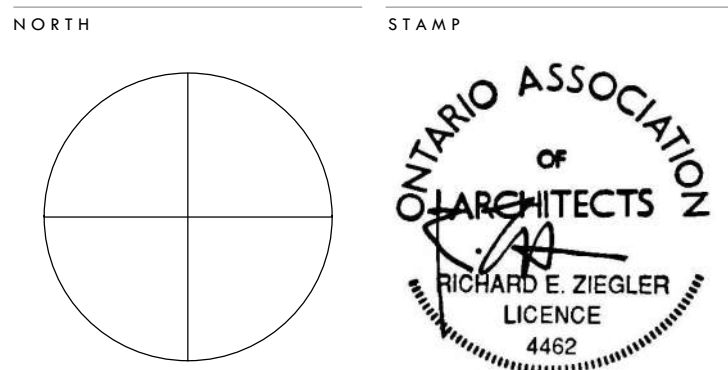

THE GATEWAY CENTRE MIXED USE BUILDING

HIGHWAY 124 & POPLAR SIDE ROAD
COLLINGWOOD, ONTARIO

MIXED USE BUILDING ELEVATIONS

SCALE	As indicated	PROJECT NUMBER
DATE	2025.07.08 9:54:17 AM	202022
DRAWN	SB	
CHECKED	REZ	
SHEET		REVISION


P103




1 NORTH ELEVATION
P103 1:200



2 SOUTH ELEVATION
P103 1:200

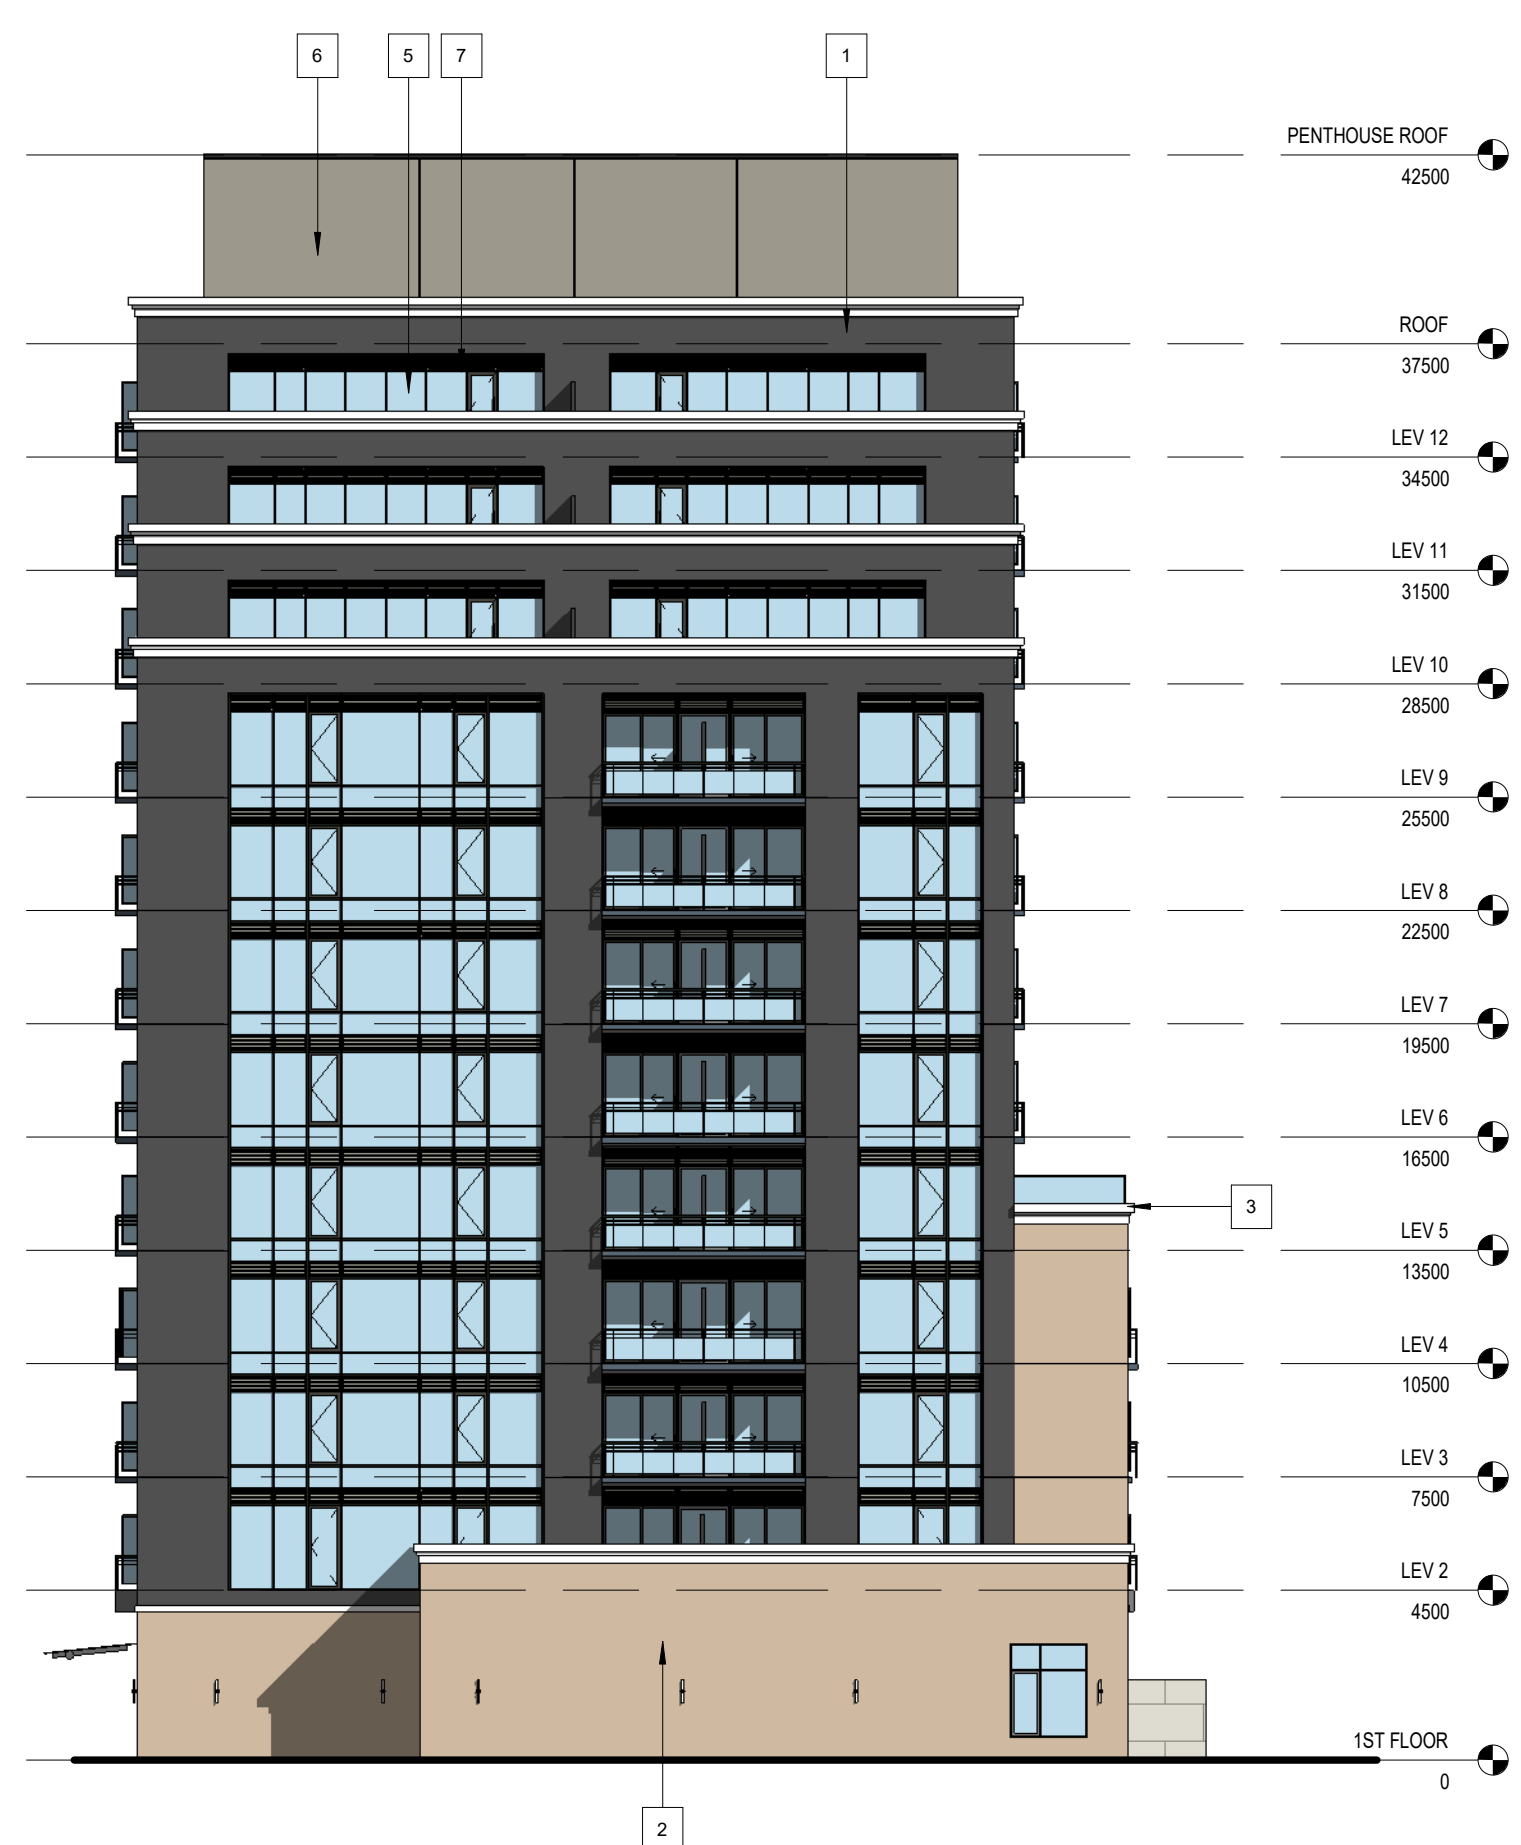


3 EAST ELEVATION
P103 1:200

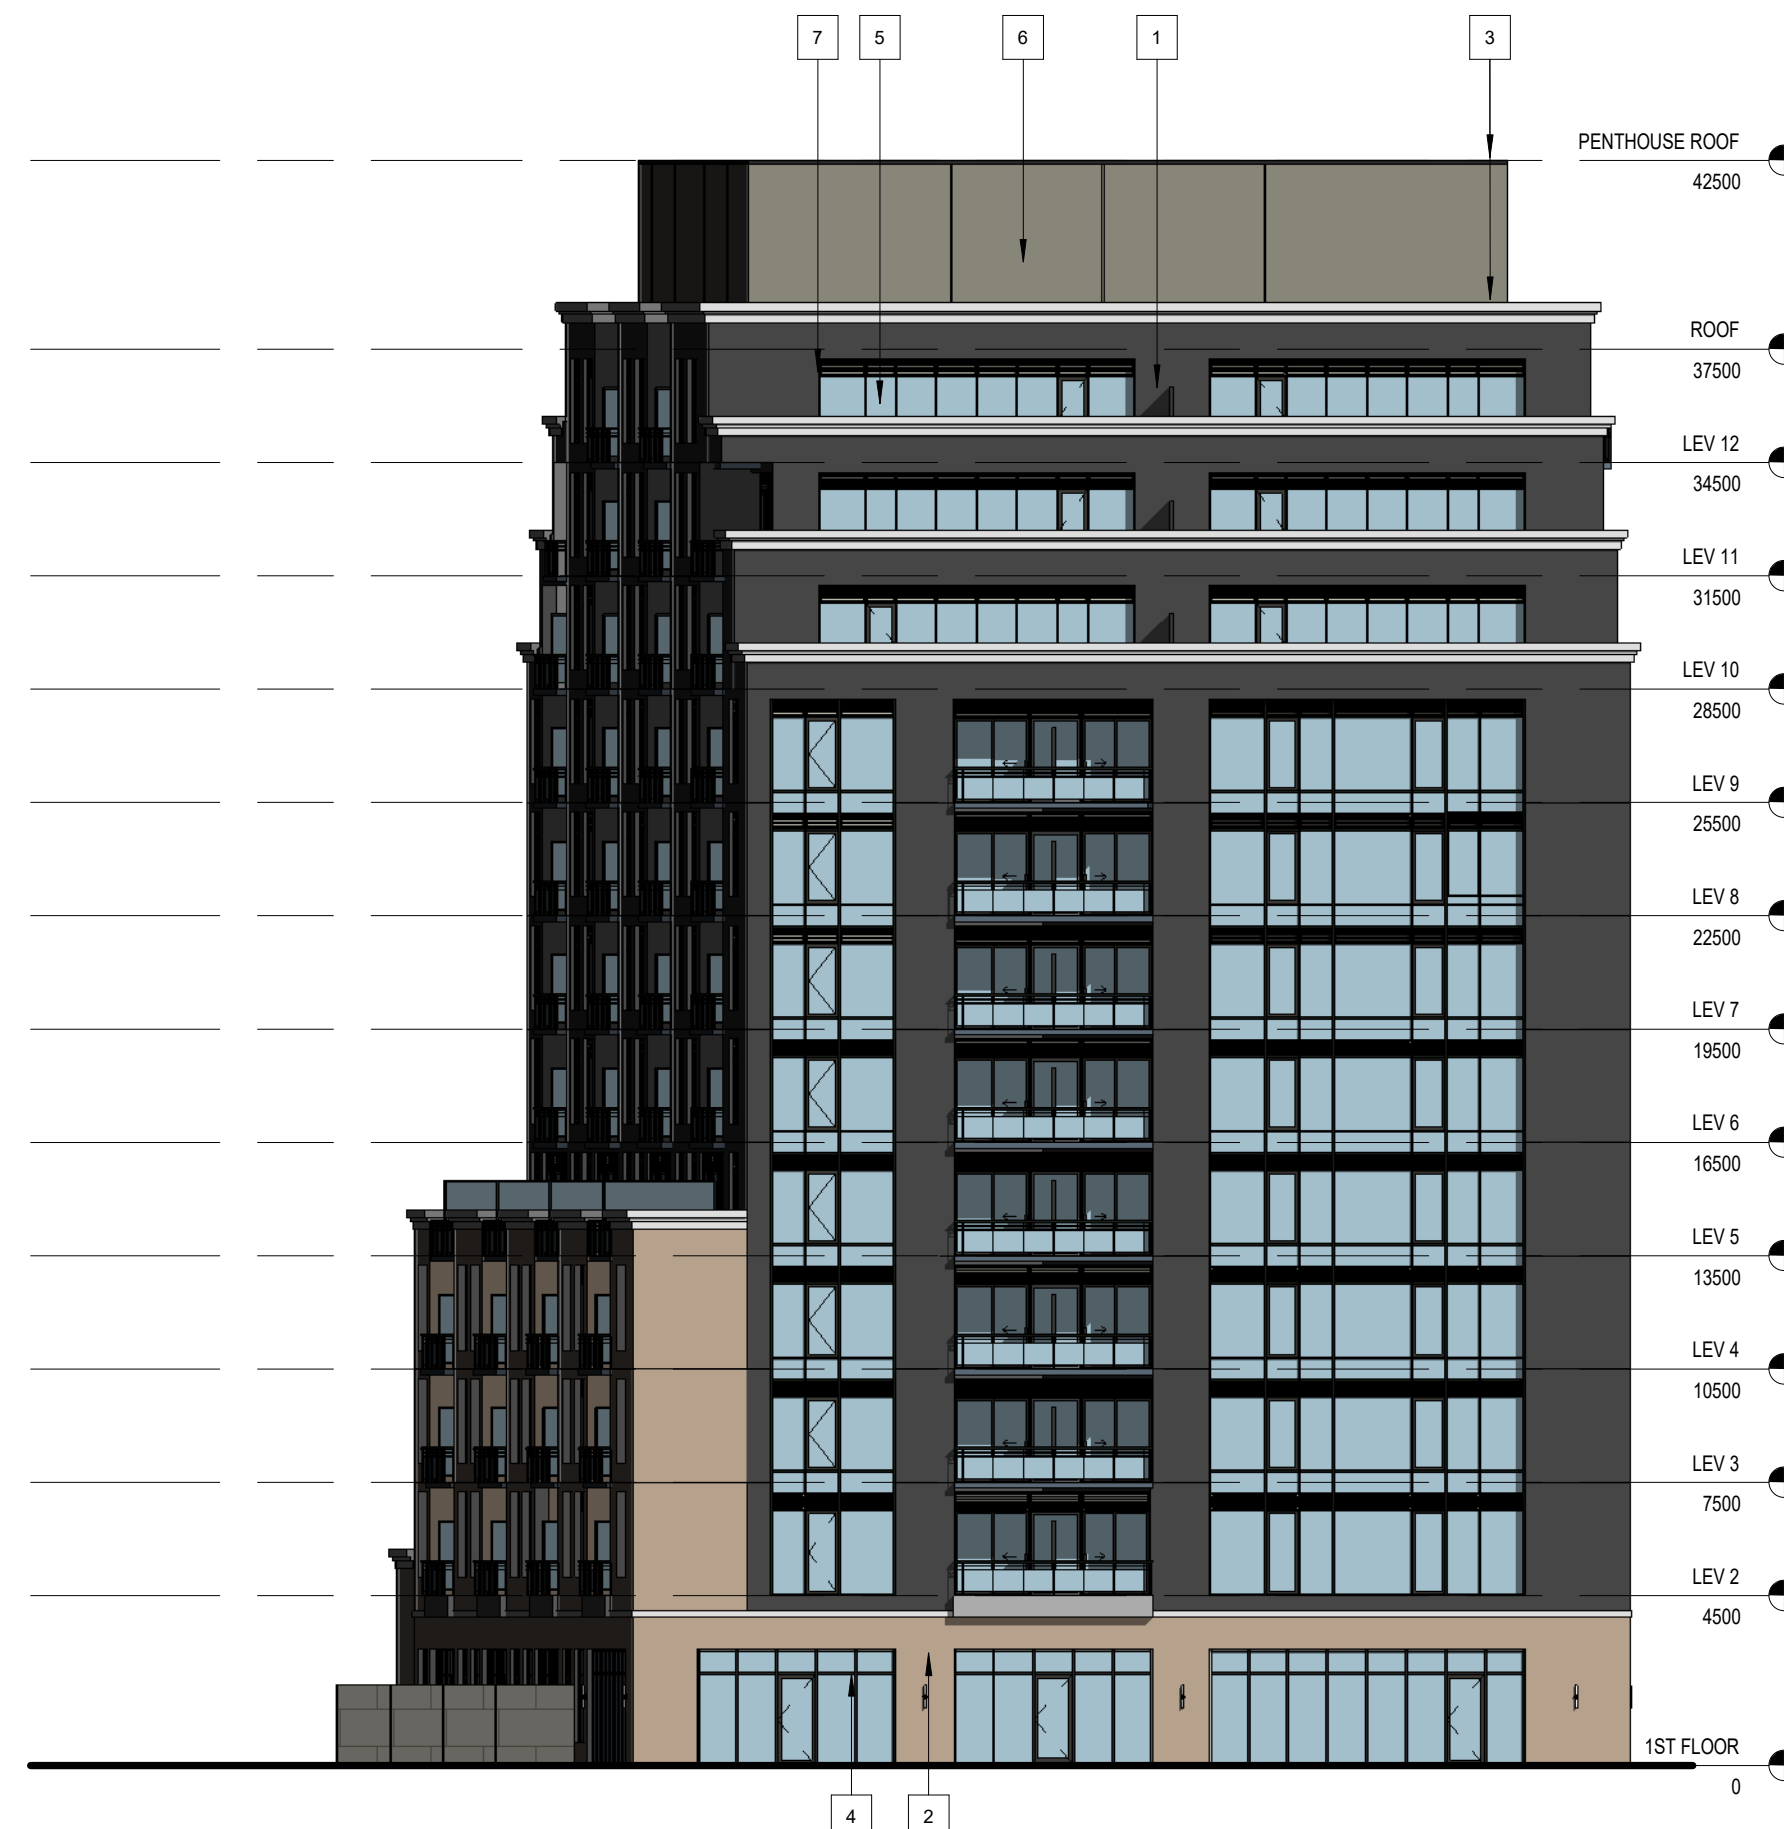

4 WEST ELEVATION
P103 1:200

FILE NAME: Y:\2020 Project\202022 - Charis - The Gateway Centre - 2D Design and Construction Documents Phase (Revit) Render Models - 2025.05.26 - 202022 - The Gateway Centre - RZAO 04 OFFICE WITH RETAIL - 2024.05.23.rvt
PLOT DATE: 2025-07-08 8:40:26 AM

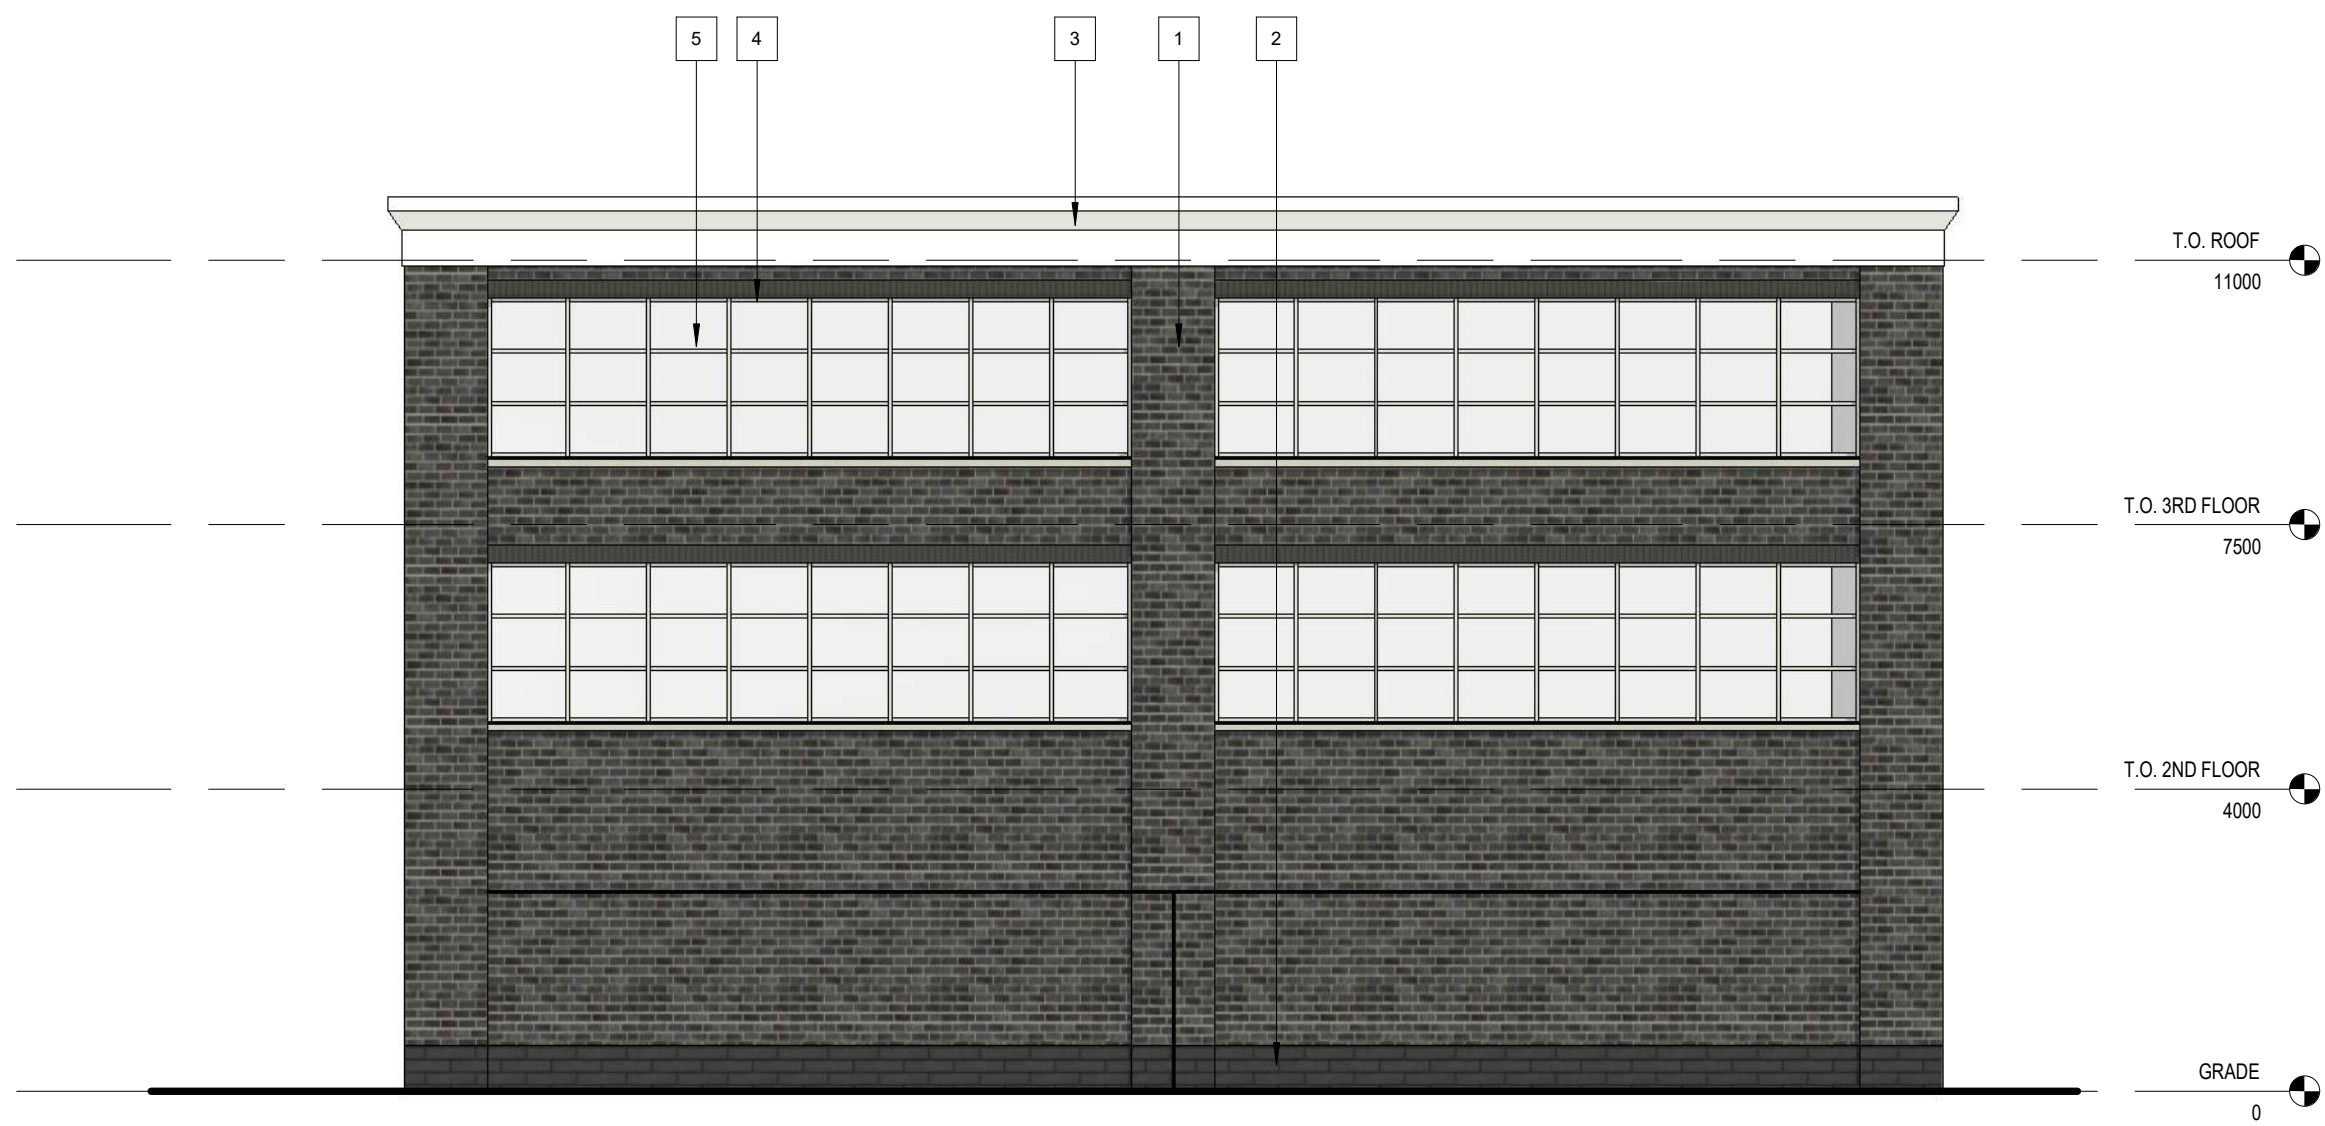

1 NORTH ELEVATION
P104 1:100



2 SOUTH ELEVATION
P104 1:100



3 EAST ELEVATION
P104 1:100




4 WEST ELEVATION
P104 1:100

MATERIAL LEGEND

- 1 GREY BRICK
- 2 DARK GREY STONE
- 3 METAL FLASHING TO MATCH FINISH
- 4 CLEAR ANODIZED WINDOW FRAMING
- 5 GLASS
- 6 CLEAR ANODIZED STOREFRONT FRAMING

T ISSUED FOR PLANNING REVIEW 2025.07.08

NO. ISSUANCE DATE
THE GENERAL CONTRACTOR SHALL CHECK AND VERIFY ALL DIMENSIONS AND REPORT ALL ERRORS AND OMISSIONS TO THE ARCHITECT. DO NOT SCALE THE DRAWINGS. DO NOT USE THIS DRAWING FOR CONSTRUCTION UNLESS SIGNED AND SEALED BY THE ARCHITECT.

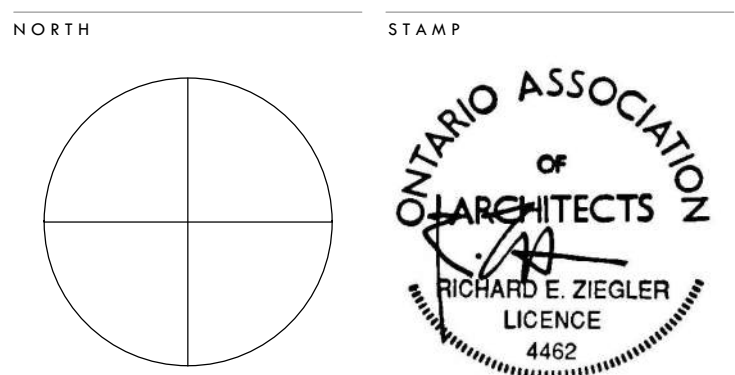

THE GATEWAY CENTRE OFFICE WITH RETAIL


HIGHWAY 124 & POPLAR SIDE ROAD
COLLINGWOOD, ONTARIO

OFFICE WITH RETAIL ELEVATIONS


SCALE	As indicated	PROJECT NUMBER
DATE	2025-07-08 8:40:26 AM	202022
DRAWN	SB	
CHECKED	REZ	
SHEET		REVISION

P104


FILE NAME: Y:\2020 Project\202022 - Charis - The Gateway Centre\2-D Design and Construction Documents\Phase 1\Render Assets\2025.06.26\202022 - The Gateway Centre - RUCS-06-SHOPFRS-2024.07.23.rvt
PLOT DATE: 2025-07-08 8:55:06 AM

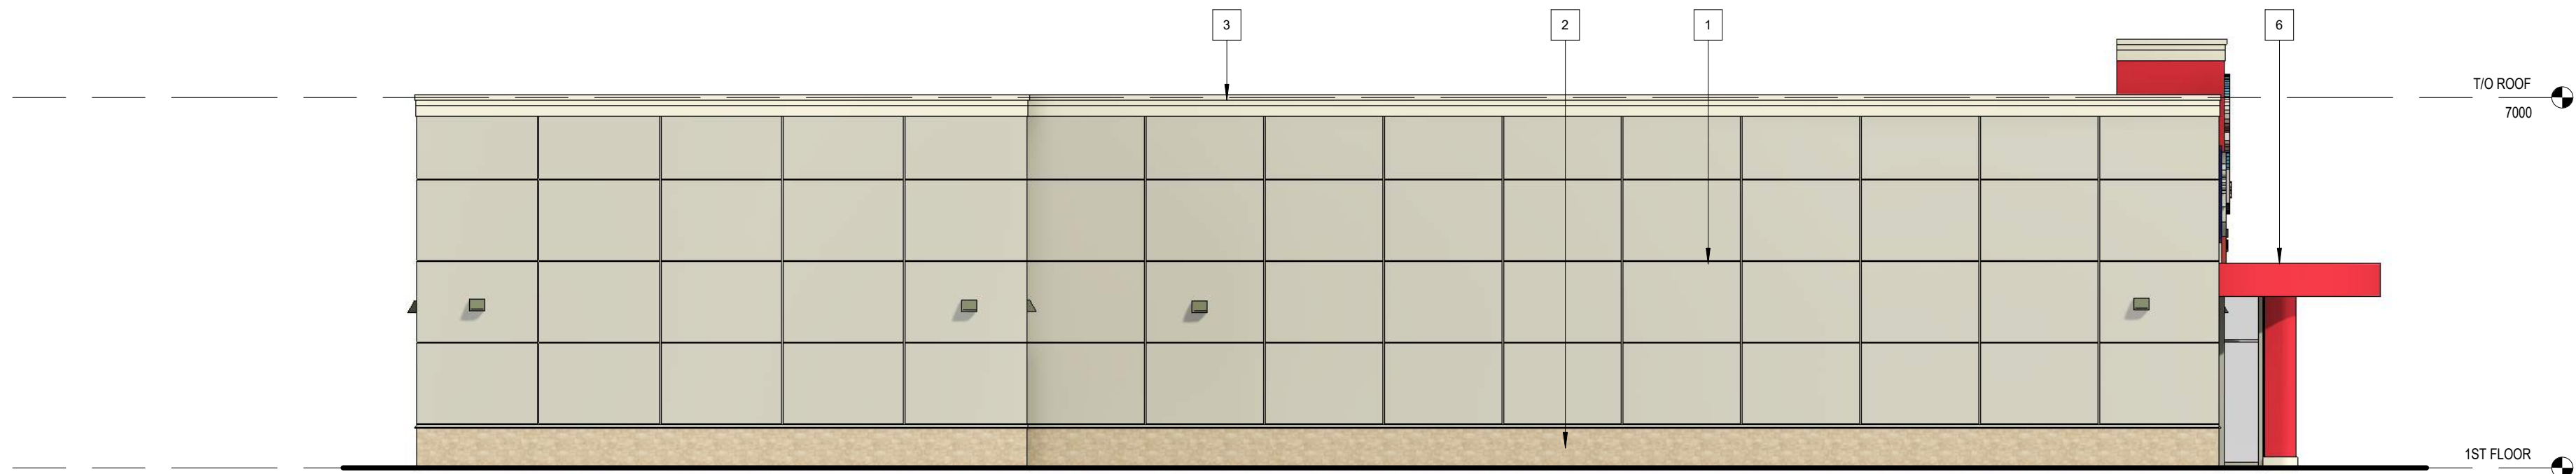

1 NORTH ELEVATION
P105 1 : 100

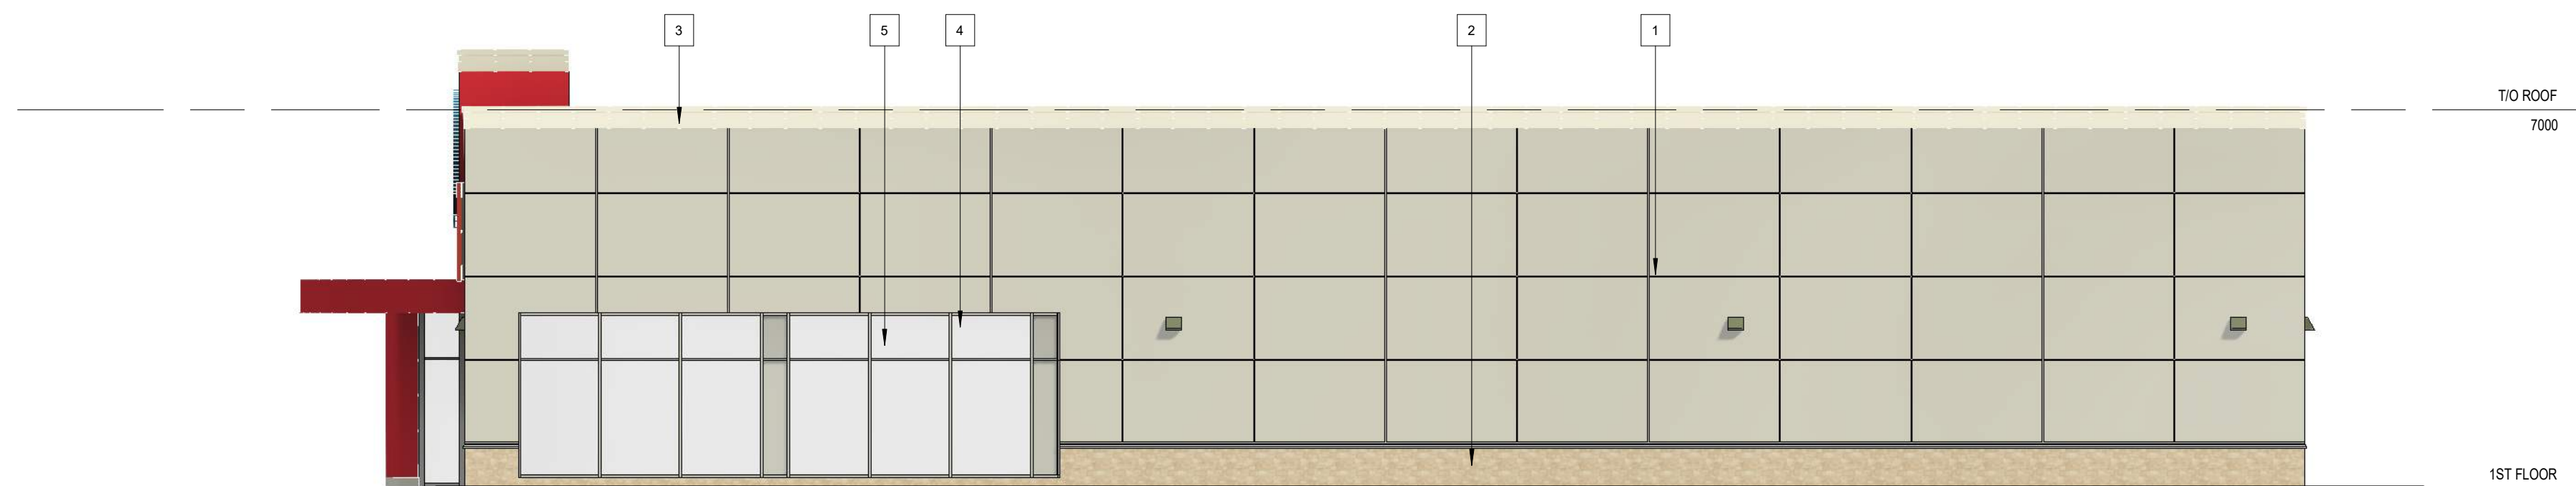

2 SOUTH ELEVATION
P105 1 : 100

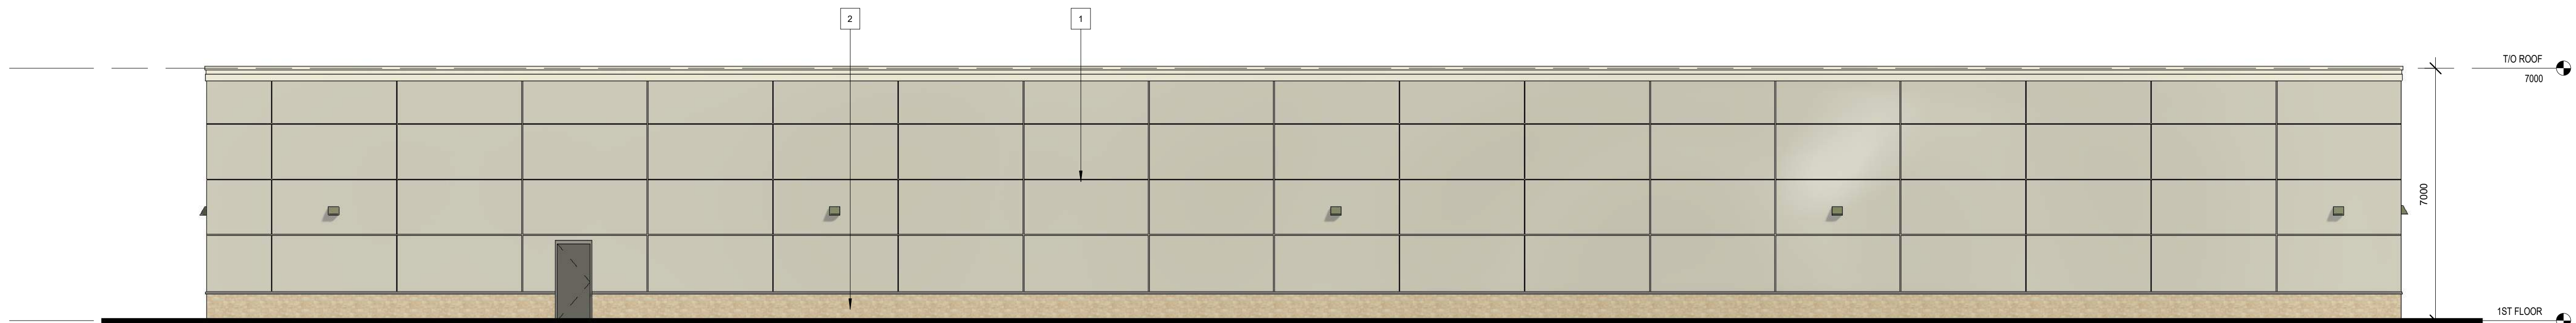

3 EAST ELEVATION
P105 1 : 100




4 WEST ELEVATION
P105 1 : 100

MATERIAL LEGEND

- 1 BUFF EIFS CLADDING SYSTEM
- 2 LIMESTONE
- 3 METAL FLASHING TO MATCH FINISH
- 4 CLEAR ANODIZED STOREFRONT FRAMING
- 5 GLASS
- 6 RED EIFS CLADDING

1 ISSUED FOR PLANNING REVIEW 2025.07.08

NO. ISSUANCE DATE
THE GENERAL CONTRACTOR SHALL CHECK AND VERIFY ALL DIMENSIONS AND REPORT ALL ERRORS AND OMISSIONS TO THE ARCHITECT. DO NOT SCALE THE DRAWINGS. DO NOT USE THIS DRAWING FOR CONSTRUCTION UNLESS SIGNED AND SEALED BY THE ARCHITECT.

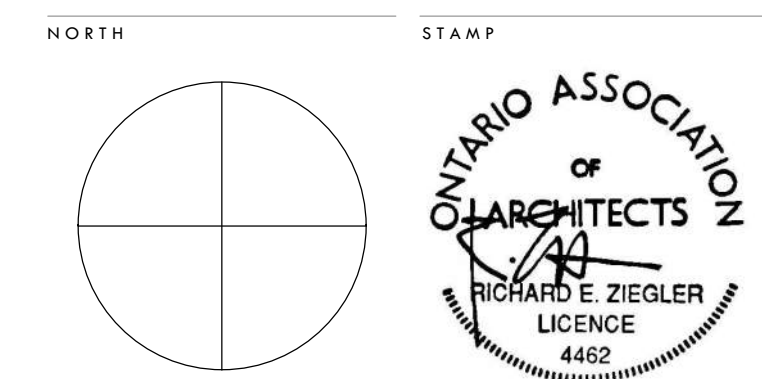

THE GATEWAY CENTRE RETAIL

HIGHWAY 124 & POPLAR SIDE ROAD
COLLINGWOOD, ONTARIO

RETAIL ELEVATIONS

SCALE	As indicated	PROJECT NUMBER
DATE	2025-07-08 8:55:06 AM	202022
DRAWN	SB	
CHECKED	REZ	
SHEET		REVISION

P105




MATERIAL LEGEND

- 1 NORBEC - CHARCOAL - INSULATED METAL PANEL
- 2 NORBEC - BLACK - INSULATED METAL PANEL
- 3 YELLOW ALUM. COMPOSITE PANELS
- 4 CHARCOAL METAL FLASHING
- 5 CHARCOAL - ALUMINUM COMPOSITE PANELS
- 6 CHARCOAL STOREFRONT FRAMING
- 7 GLASS
- 8 ARCHITECTURAL BLOCK

ISSUED FOR PLANNING REVIEW 2025.07.08

NO.	ISSUANCE	DATE
THE GENERAL CONTRACTOR SHALL CHECK AND VERIFY ALL DIMENSIONS AND REPORT ALL ERRORS AND OMISSIONS TO THE ARCHITECT. DO NOT SCALE THE DRAWINGS. DO NOT USE THIS DRAWING FOR CONSTRUCTION UNLESS SIGNED AND SEALED BY THE ARCHITECT.		

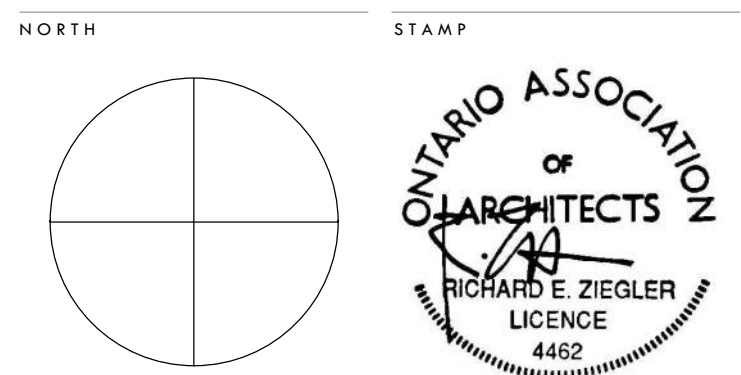

THE GATEWAY CENTRE
SOBEYS BUILDING

HIGHWAY 124 & POPLAR SIDE ROAD
COLLINGWOOD, ONTARIO


NO FRILLS ELEVATIONS

SCALE	As indicated	PROJECT NUMBER
DATE	2025-07-08 8:05:37 AM	202022
DRAWN	SB	
CHECKED	REZ	
SHEET	REVISION	


P106




1 EAST ELEVATION
P106 1 : 150

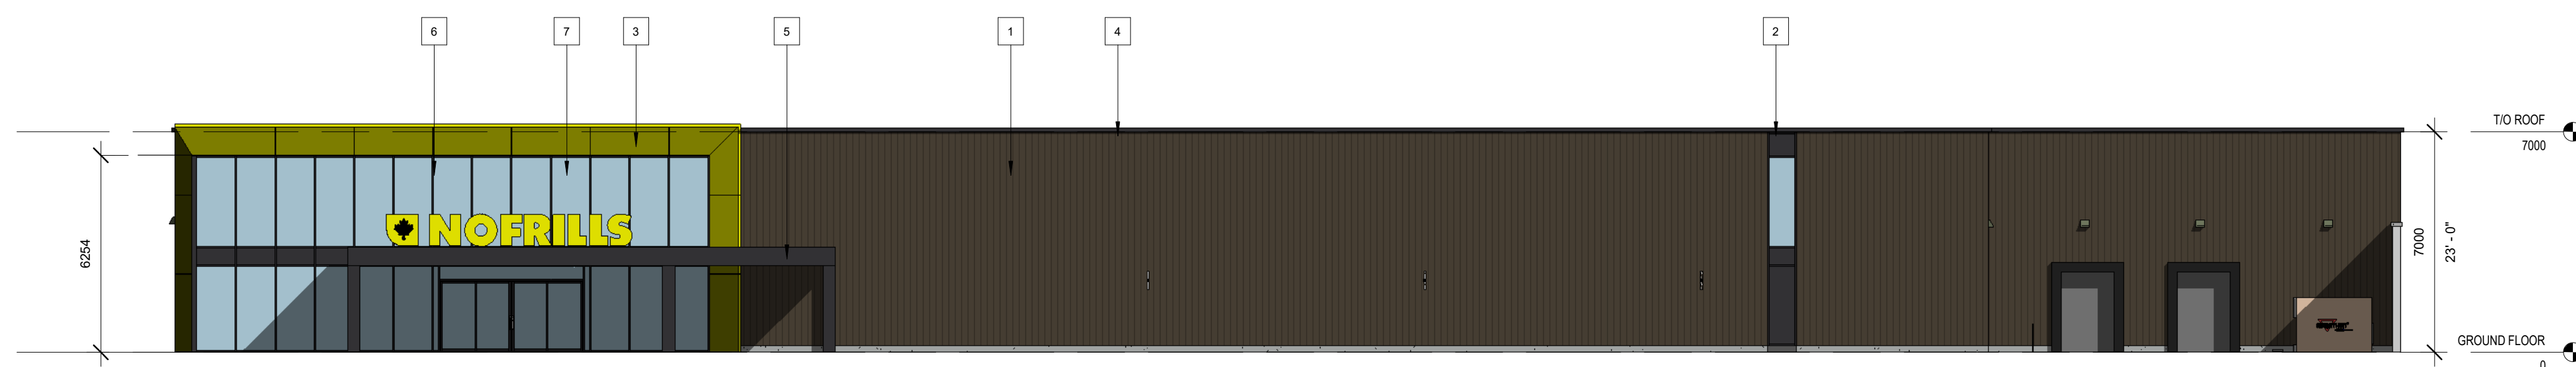

2 WEST ELEVATION
P106 1 : 150


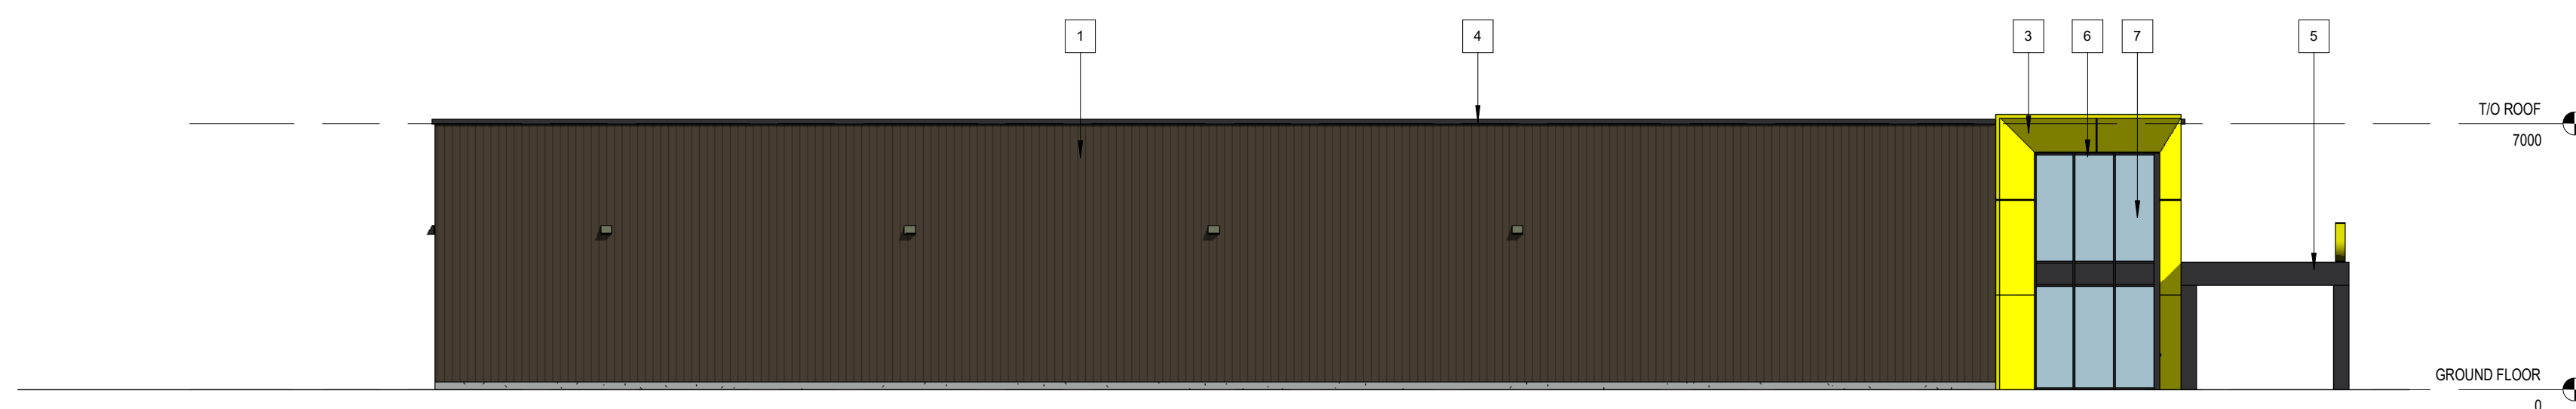


3 NORTH ELEVATION
P106 1 : 150

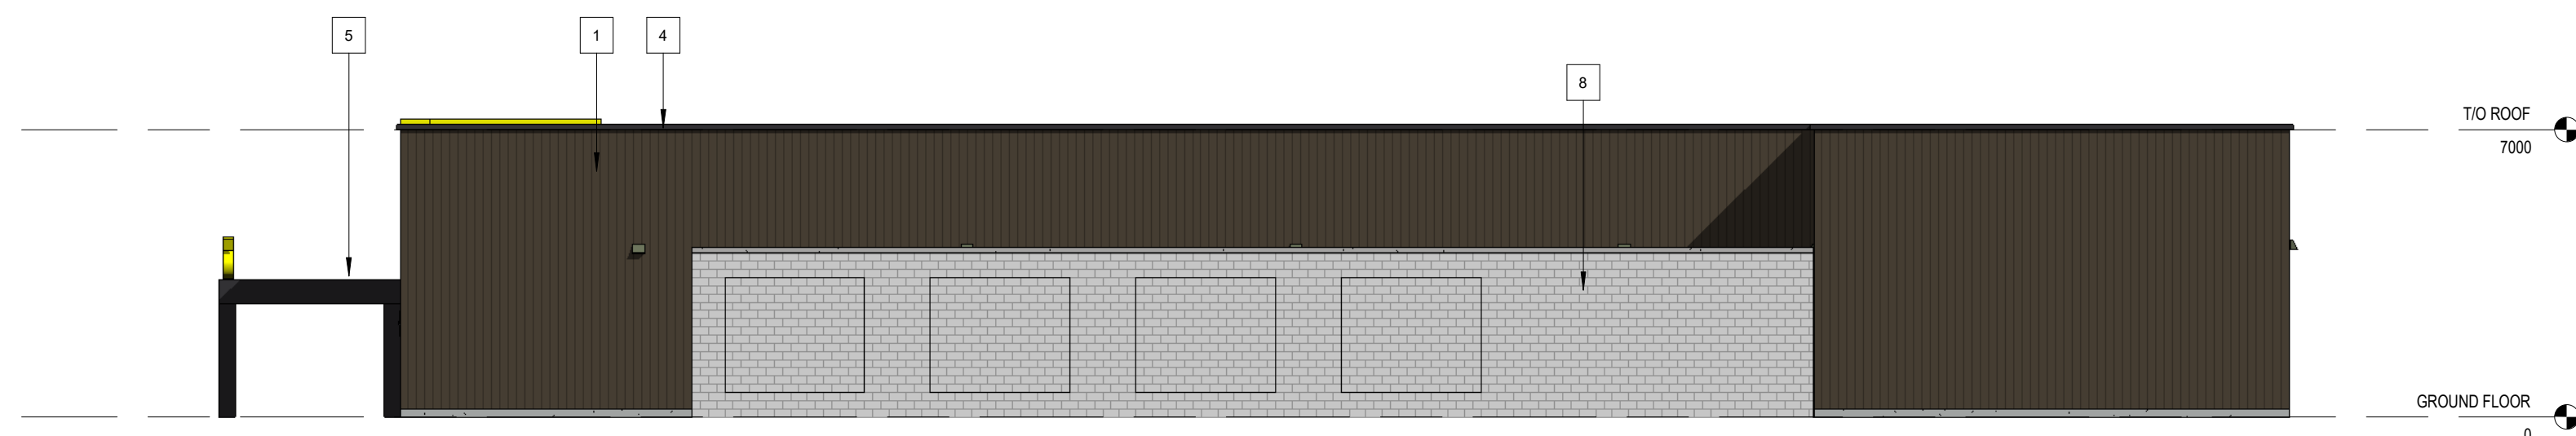

4 SOUTH ELEVATION
P106 1 : 150

FILE NAME: Y:\2020 Project\202022 - Charis - The Gateway Centre\2D Design and Construction Documents\Plan\Render\Arch\ 2025.05.26\202022 - The Gateway Centre - BUDG 01 STARBUCKS - 2024.03.21.rvt
PLOT DATE: 2025-07-08 8:16:05 AM

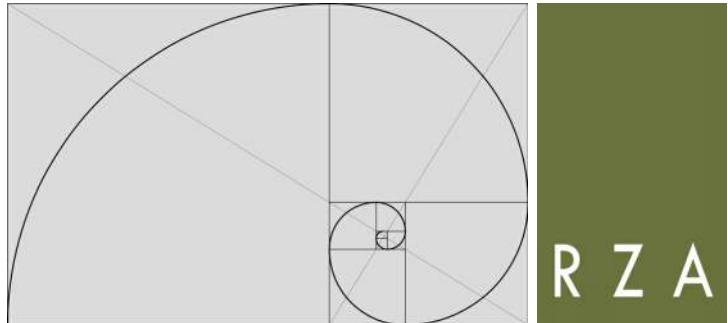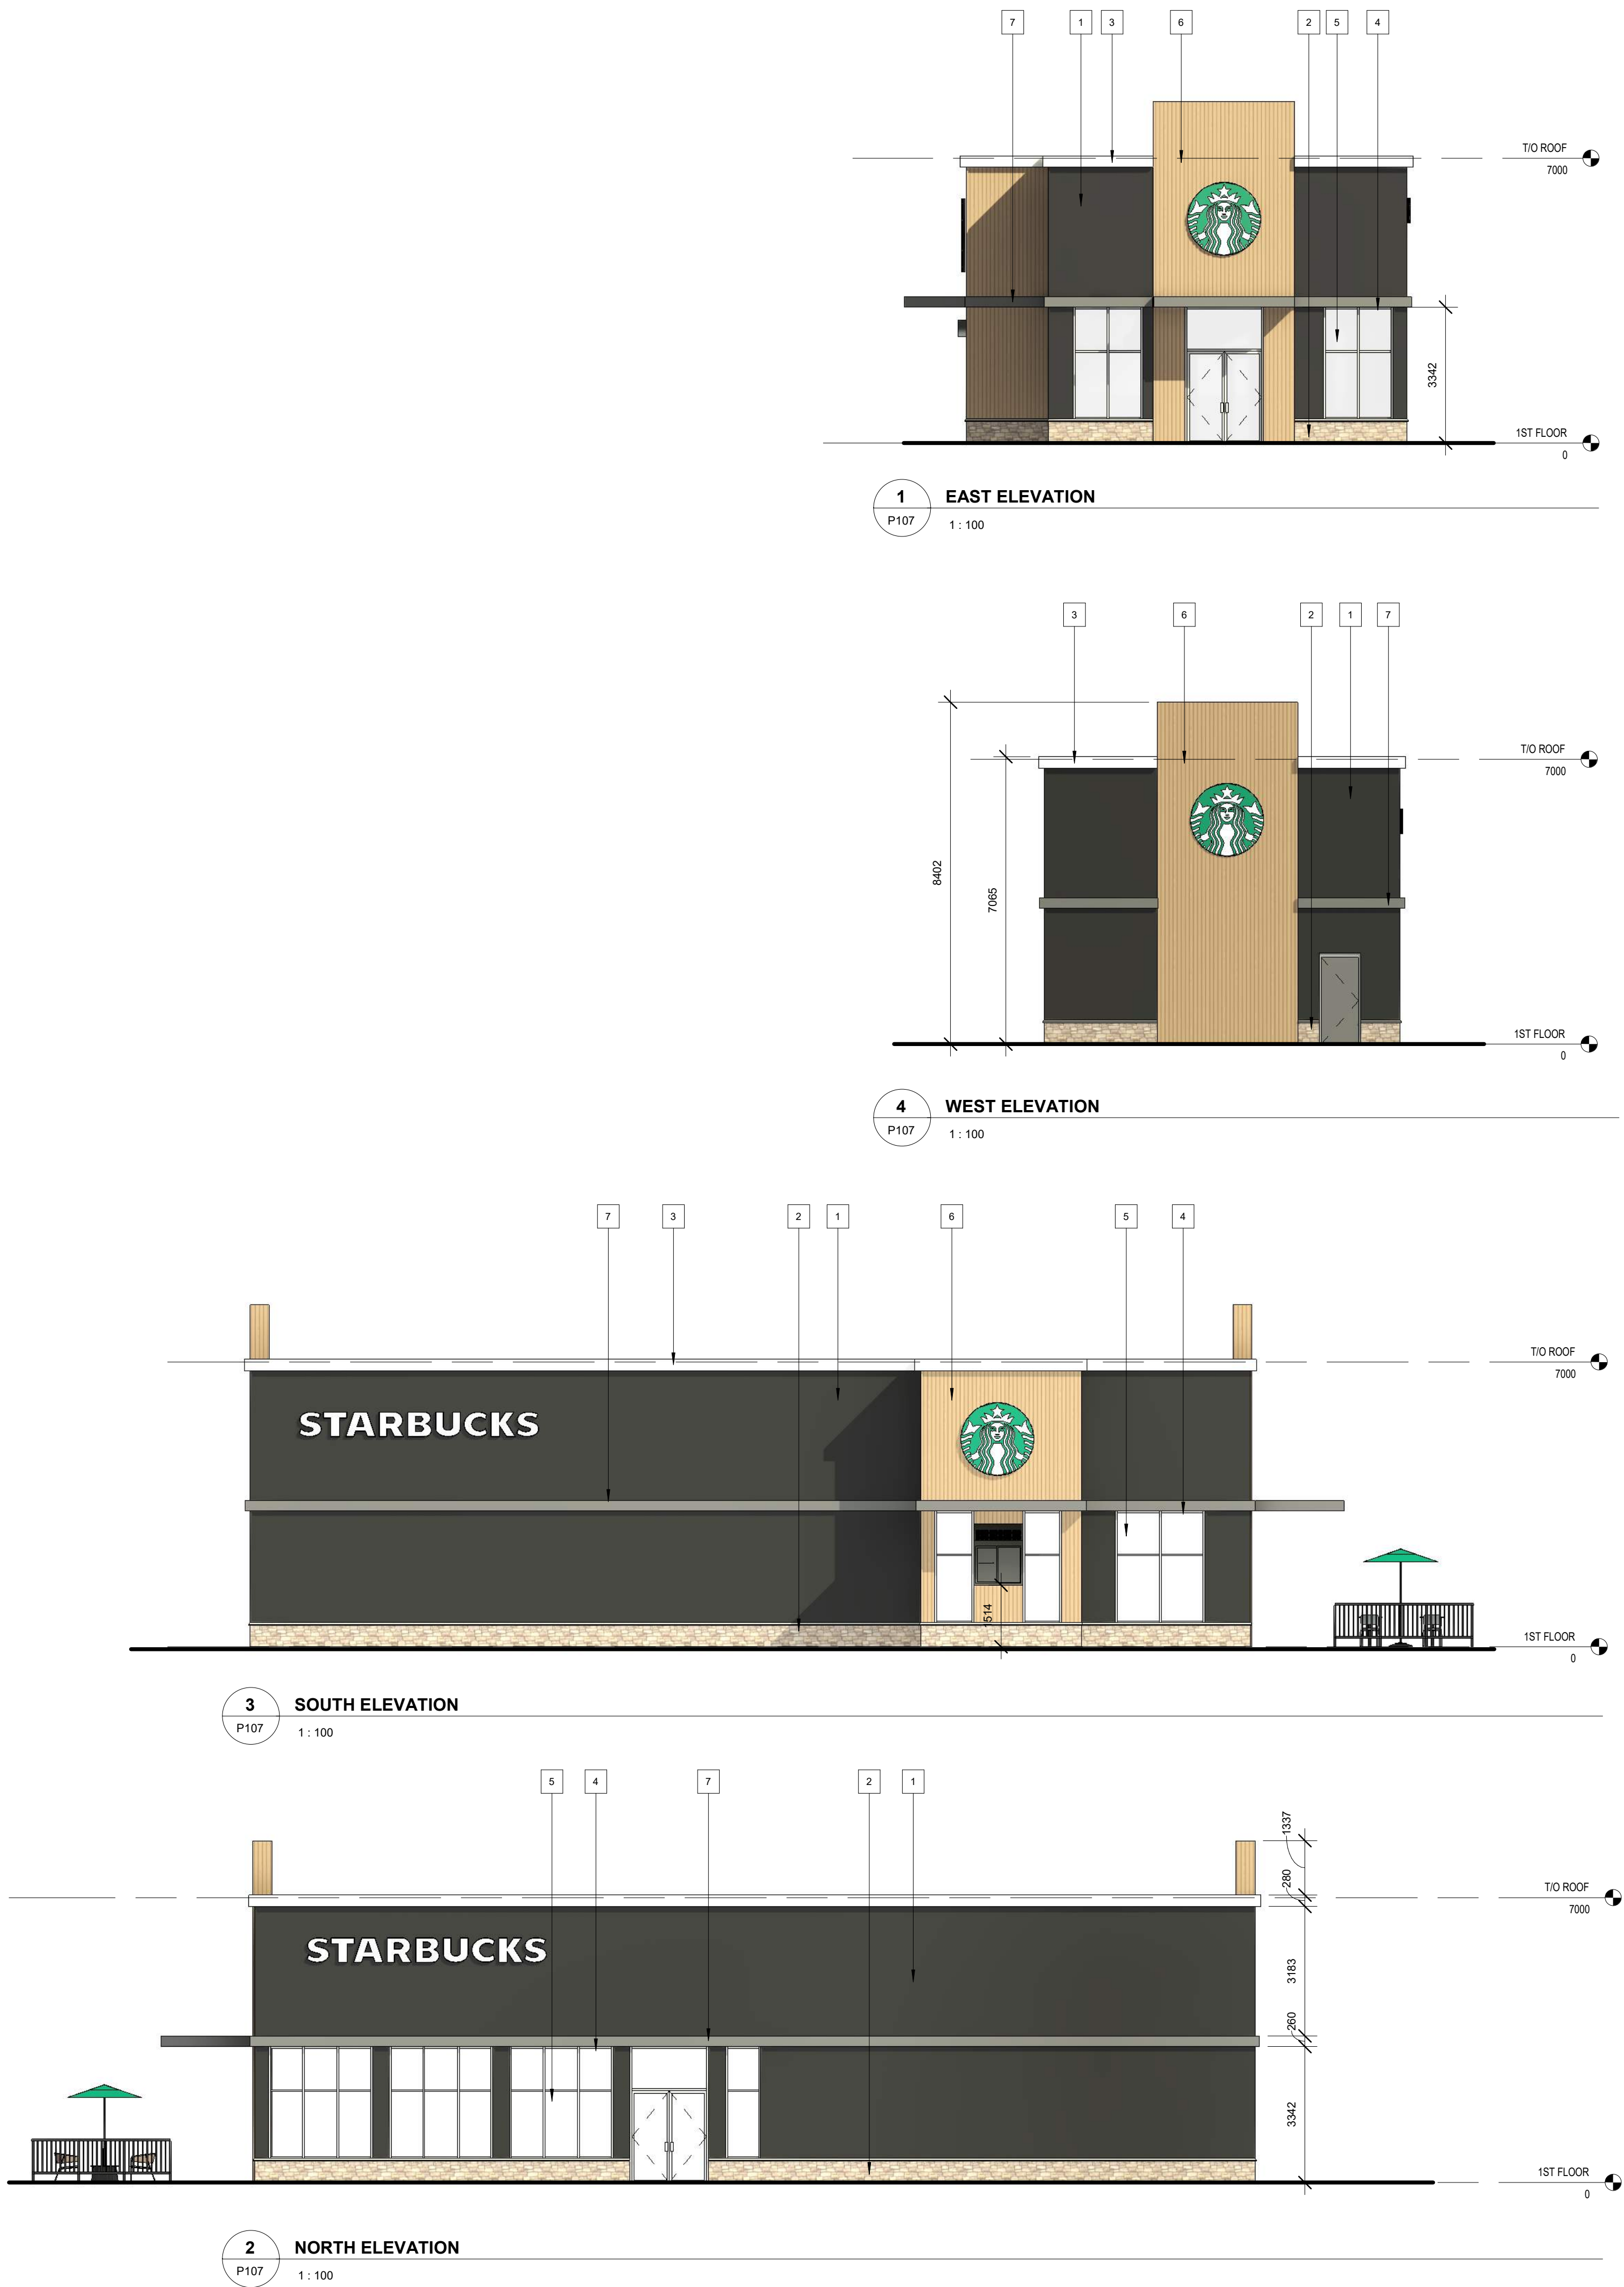

RICHARD ZIEGLER ARCHITECT INC.
39 POLSON STREET TORONTO, ONTARIO M5A 1A4
T: 416 461 1494 or 1 800 413 7992 F: 866 895 1488
www.rzarchitect.com E: mail @ rzarchitect.com




MATERIAL LEGEND

- 1 BROWN HARDIE BOARD
- 2 LIMESTONE
- 3 METAL FLASHING TO MATCH FINISH
- 4 CLEAR ANODIZED STOREFRONT FRAMING
- 5 GLASS
- 6 ALUMINUM WOOD-LOOK PLANK
- 7 CLEAR ANODIZED ALUMINUM

ISSUED FOR PLANNING REVIEW 2025.07.08

NO. ISSUANCE DATE
THE GENERAL CONTRACTOR SHALL CHECK AND VERIFY ALL DIMENSIONS AND REPORT ALL ERRORS AND OMISSIONS TO THE ARCHITECT. DO NOT SCALE THE DRAWINGS. DO NOT USE THIS DRAWING FOR CONSTRUCTION UNLESS SIGNED AND SEALED BY THE ARCHITECT.

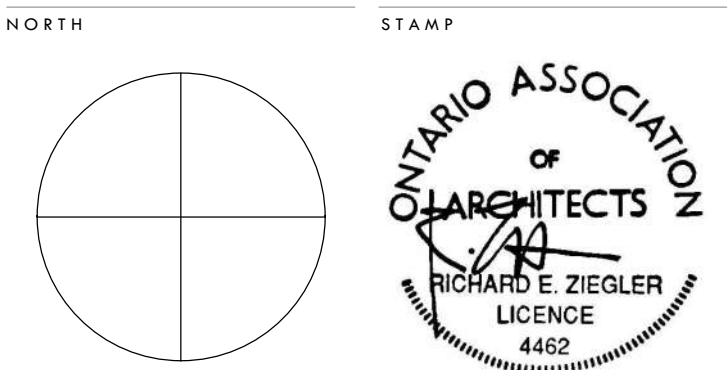

THE GATEWAY CENTRE STARBUCKS

HIGHWAY 124 & POPLAR SIDE ROAD
COLLINGWOOD, ONTARIO

STARBUCKS ELEVATIONS

SCALE	As indicated	PROJECT NUMBER
DATE	2025-07-08 8:16:05 AM	202022
DRAWN	AM	
CHECKED	REZ	
SHEET		REVISION

P107

FILE NAME: Y:\2020 Project\202022 - Charis - The Gateway Centre\2D Design and Construction Documents\Phase 1\Render Assets\2025.05.26\202022 - The Gateway Centre - RDC-08 - CORNER BUILDING ELEVATIONS.dwg
PLOT DATE: 2025-07-08 9:50:54 AM




4 NORTH ELEVATION
P108 1:100



3 MAIN ENTRANCE ELEVATION
P108 1:100



2 HURONTARIO ELEVATION
P108 1:100

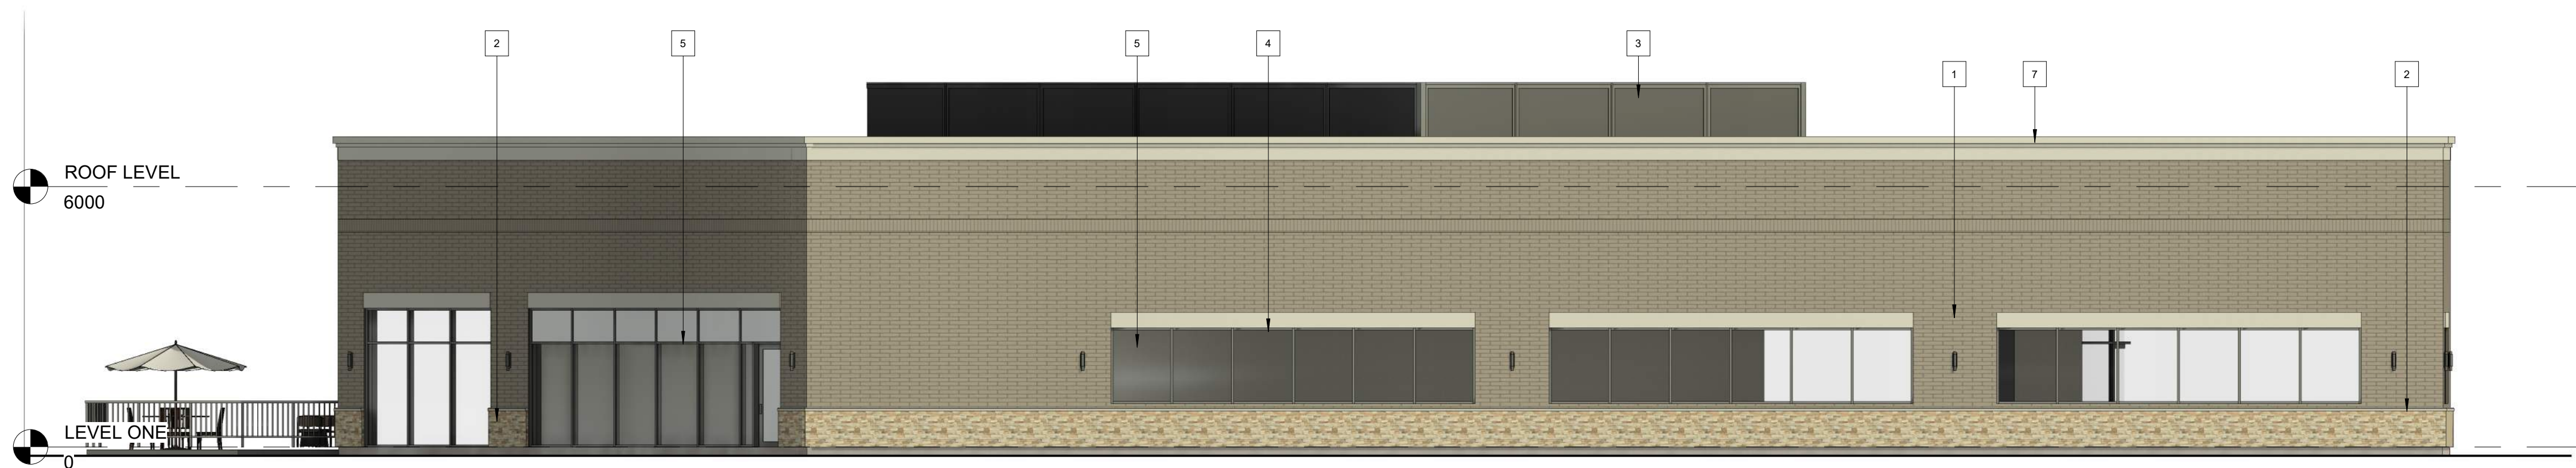


1 POPLAR SIDEROAD ELEVATION
P108 1:100

MATERIAL LEGEND

- 1 GREY BRICK
- 2 LIMESTONE
- 3 LOUVERED MECH. SCREEN
- 4 CLEAR ANODIZED STOREFRONT FRAMING
- 5 GLASS
- 6 GLASS CANOPY
- 7 EIFS CORNICE

ISSUED FOR PLANNING APPROVALS 2025.07.08

NO. ISSUANCE DATE
THE GENERAL CONTRACTOR SHALL CHECK AND VERIFY ALL DIMENSIONS AND REPORT ALL ERRORS AND OMISSIONS TO THE ARCHITECT. DO NOT SCALE THE DRAWINGS. DO NOT USE THIS DRAWING FOR CONSTRUCTION UNLESS SIGNED AND SEALED BY THE ARCHITECT.

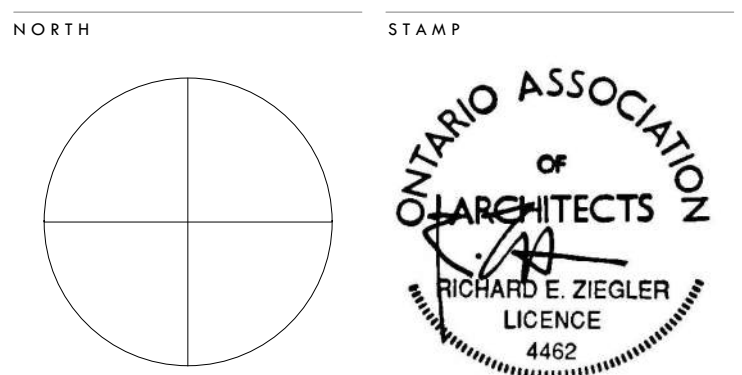

THE GATEWAY CENTRE
Project Name

HIGHWAY 124 & POPLAR SIDE ROAD
COLLINGWOOD, ONTARIO

CORNER BUILDING -
ELEVATIONS

SCALE	As indicated	PROJECT NUMBER
DATE	2025-07-08 9:50:54 AM	202022
DRAWN	REZ	
CHECKED	REZ	
SHEET		REVISION

P108