



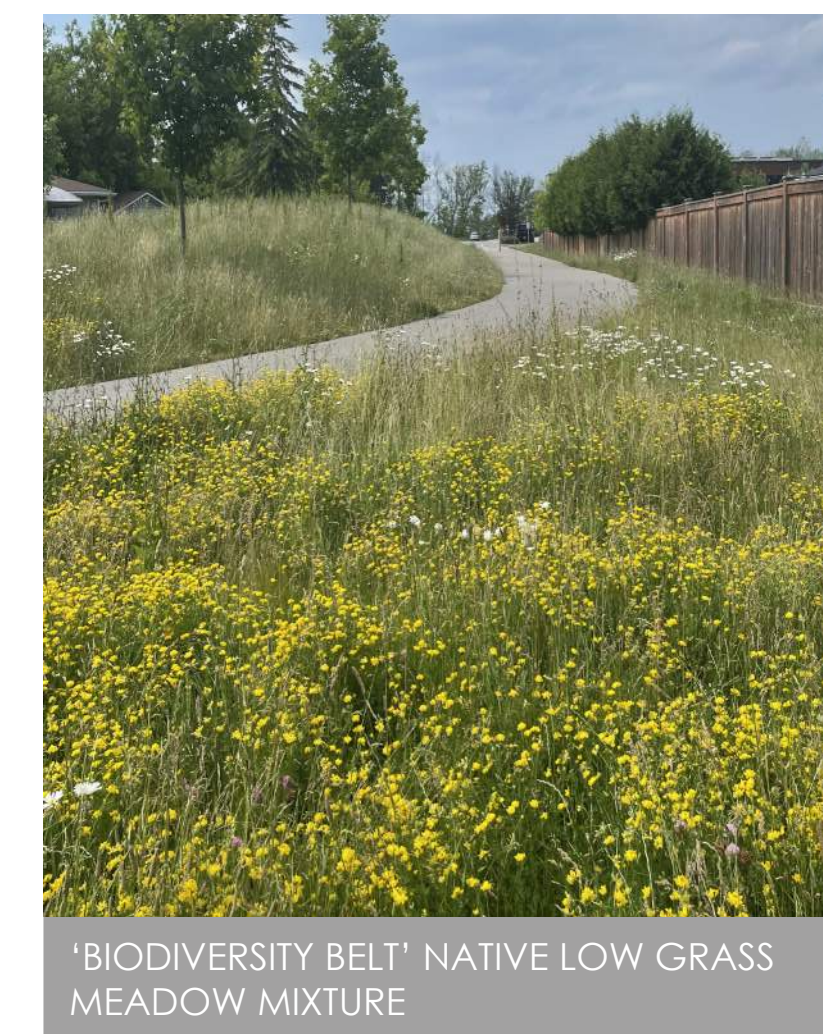

LEGEND	
	PROPERTY BOUNDARY
	WOOD PRIVACY FENCE
	CONCRETE SIDEWALK
	DECORATIVE CONCRETE PAVING
	PEDESTRIAN CROSSWALK
	EXISTING DECIDUOUS TREE TO BE RETAINED AND PROTECTED
	PROPOSED DECIDUOUS TREE
	PROPOSED CONIFEROUS TREE
	PROPOSED SHRUB PLANTING
	'BIODIVERSITY BELT' NATIVE LOW GRASS MEADOW
	BIKE RACKS
	DECORATIVE BENCH
	SCULPTURE FEATURES
	ESCARPMENT ROCK FEATURES
	TOPSOIL AND SOD

NOTE:
 1. PROPOSED CANOPY COVERAGE WITH 50% BOUNDARY TREES = 30%
 2. LANDSCAPE MATERIALS, SITE FURNISHINGS AND LIGHTING TO BE PROVIDED AT SITE PLAN.

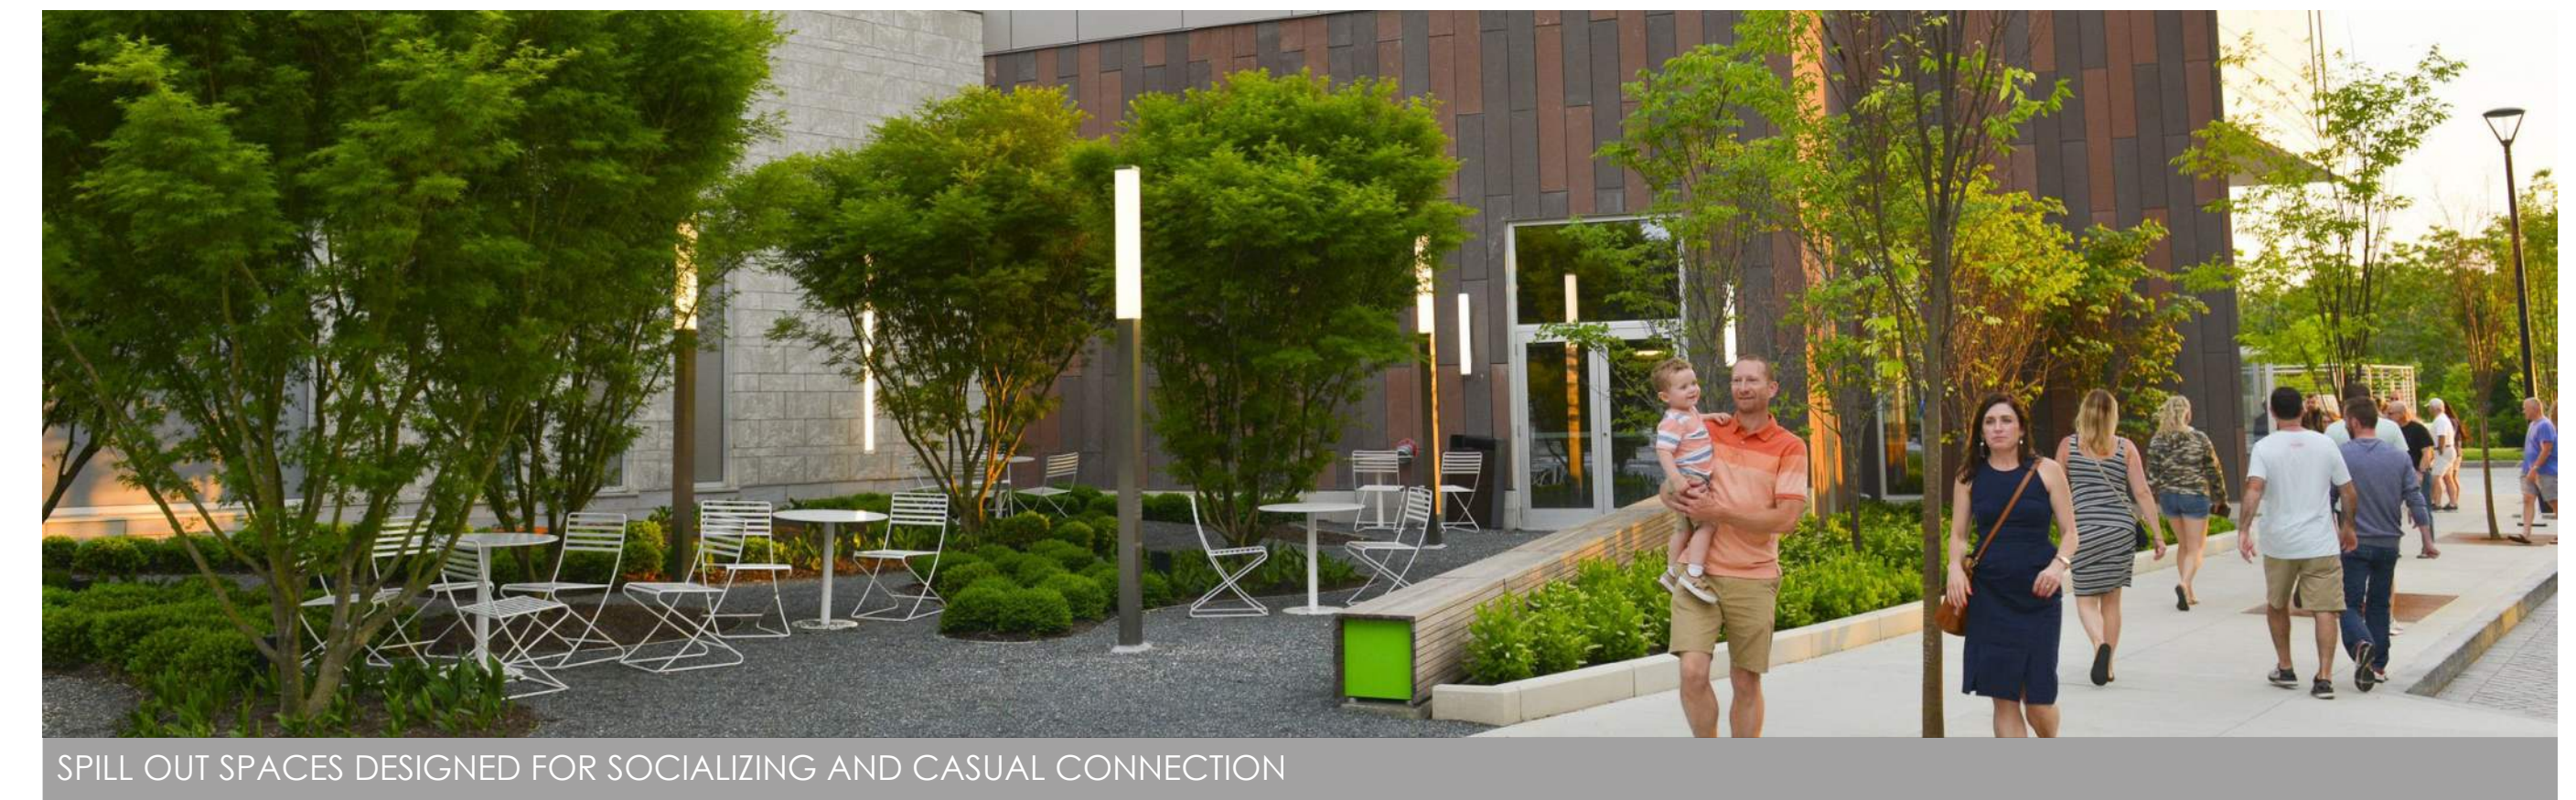