


RICHARD ZIEGLER ARCHITECT INC.
 39 POLSON STREET TORONTO, ONTARIO M5A 1A4
 T: 416 461 1474 F: 1 800 413 7972 T: 844 892 1488
 www.rzarchitect.com E: mail@rzarchitect.com




Built on Community Values


ISSUED FOR DISCUSSION
 2025-11-18 1:45:08 PM

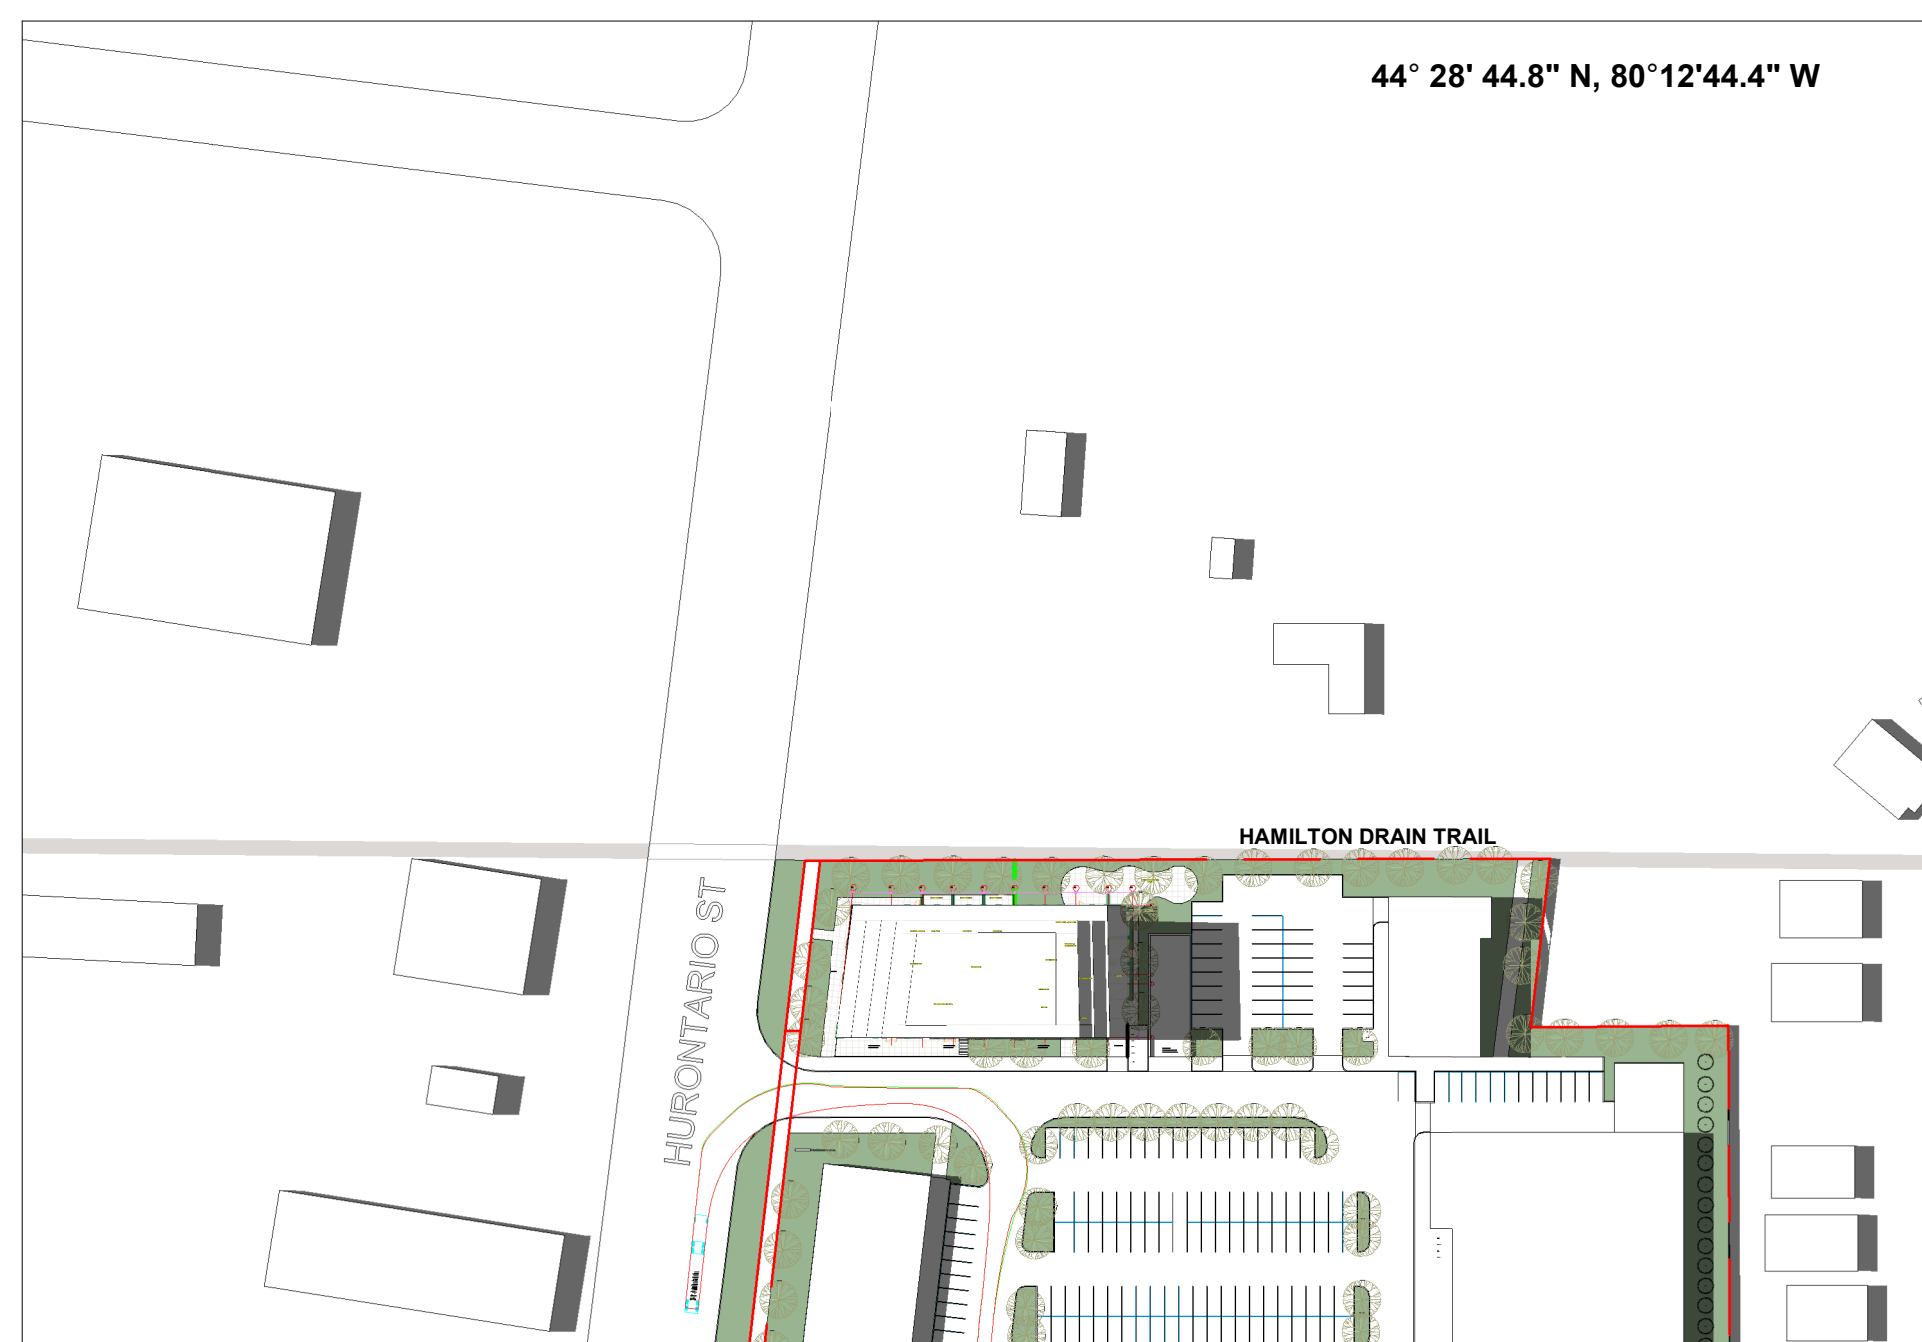


JUNE 21, 320 PM

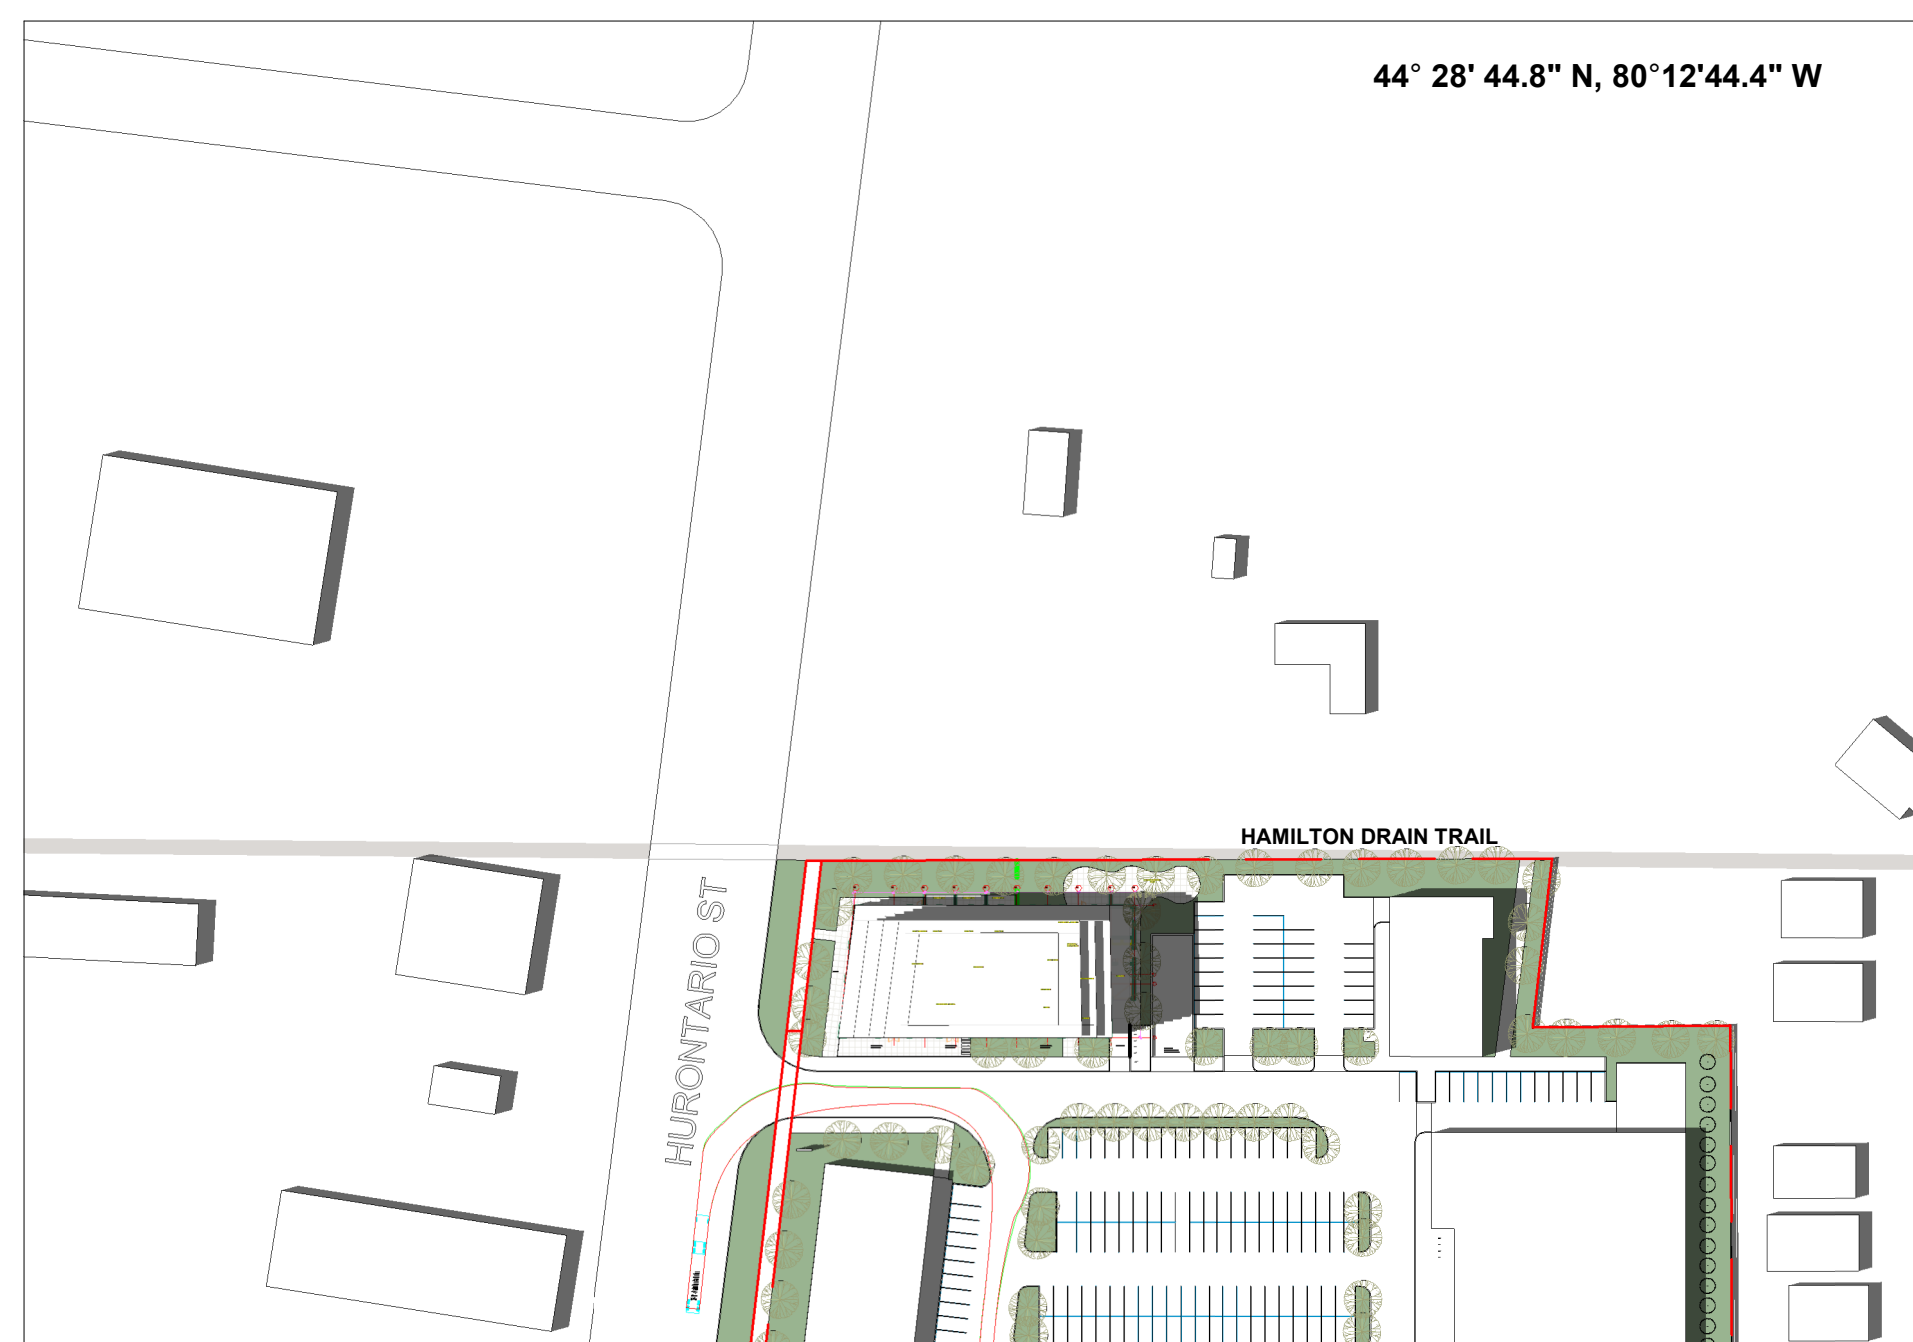


JUNE 21, 220 PM

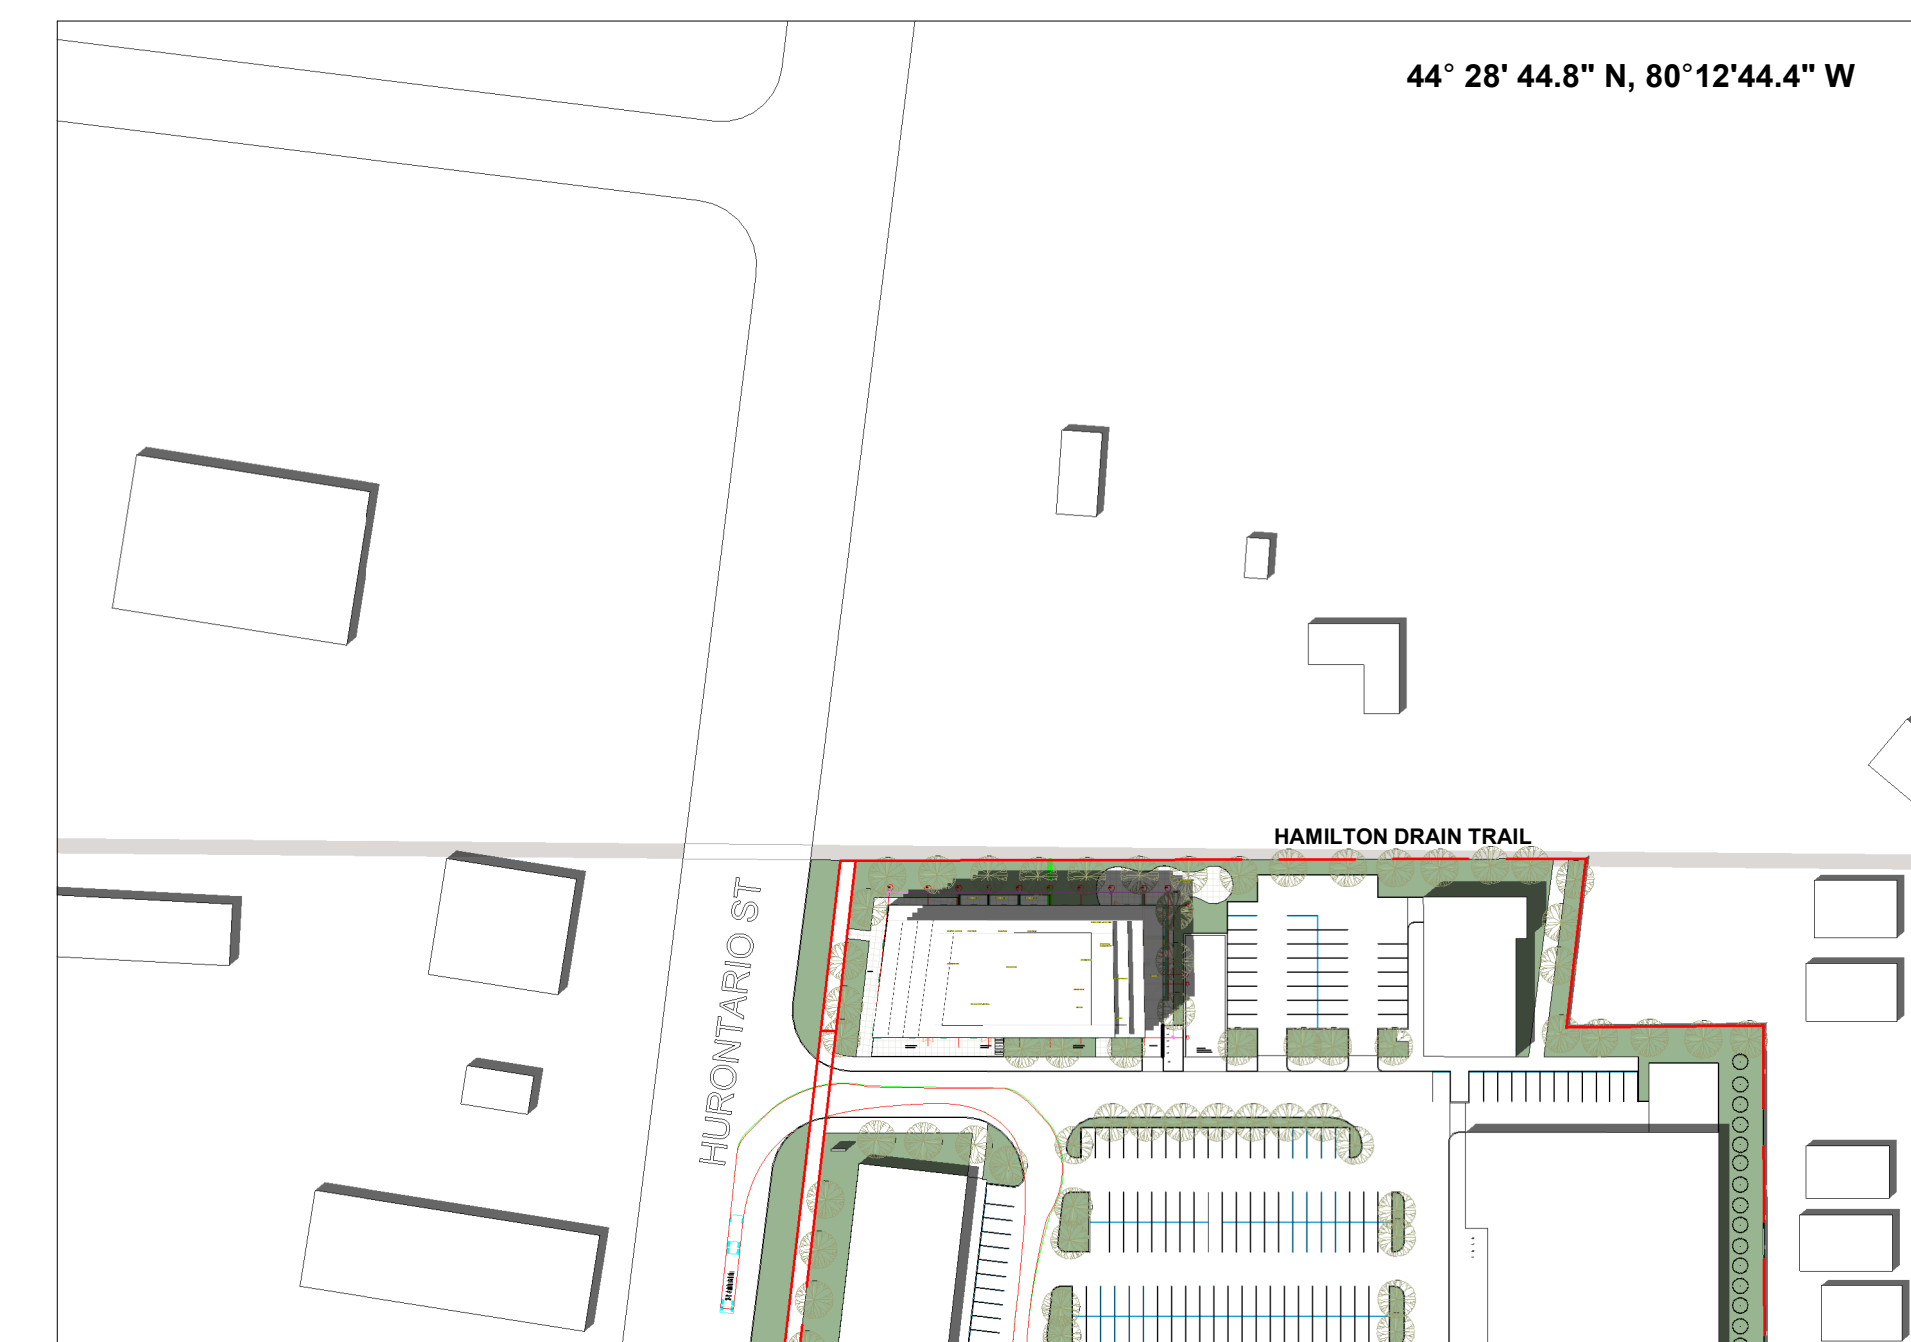


JUNE 21, 120 PM

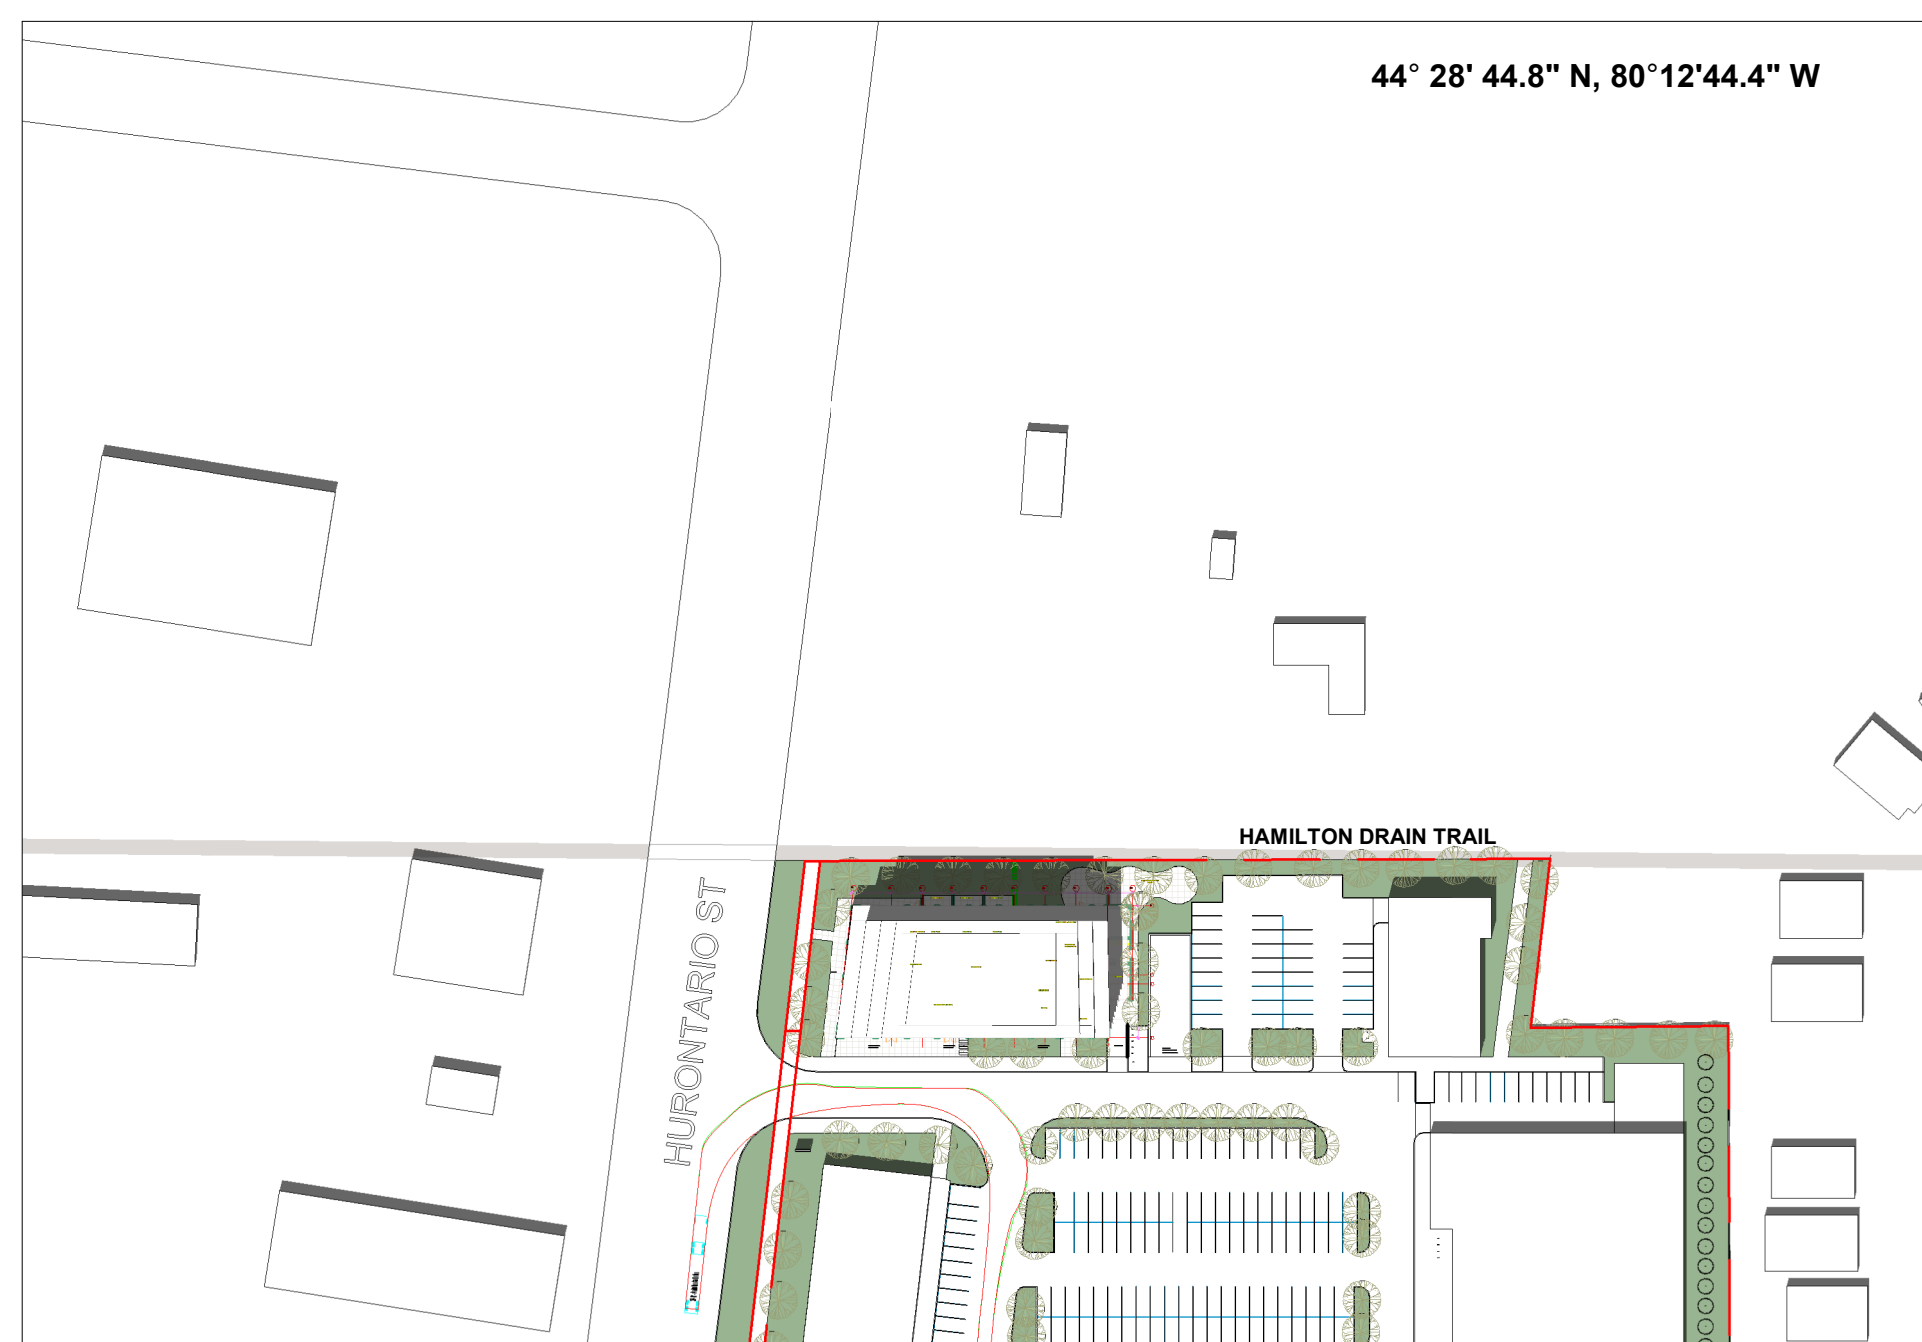

JUNE 21, 1220 PM

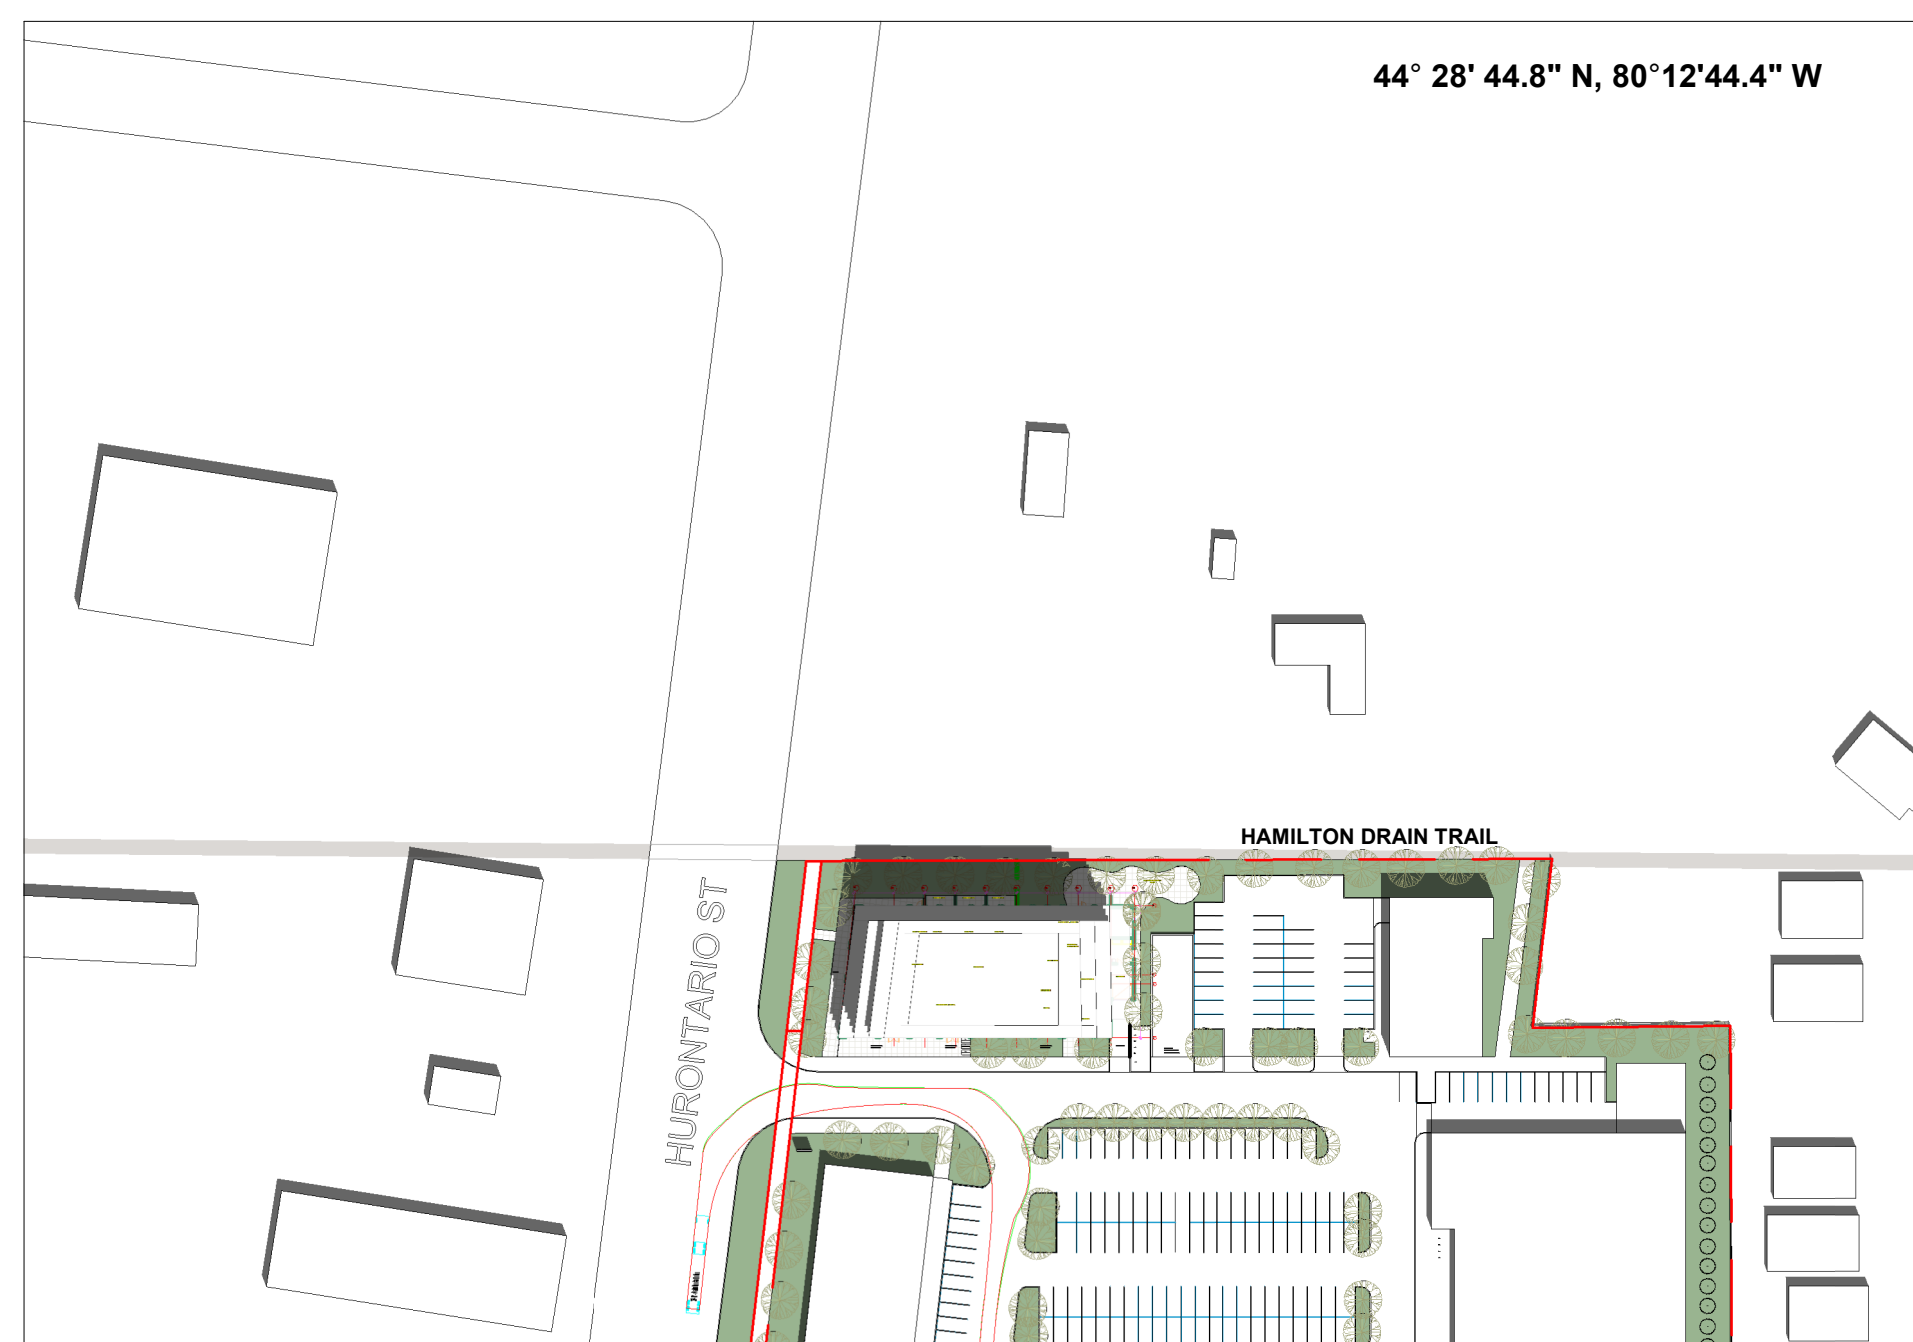

JUNE 21, 1120 AM

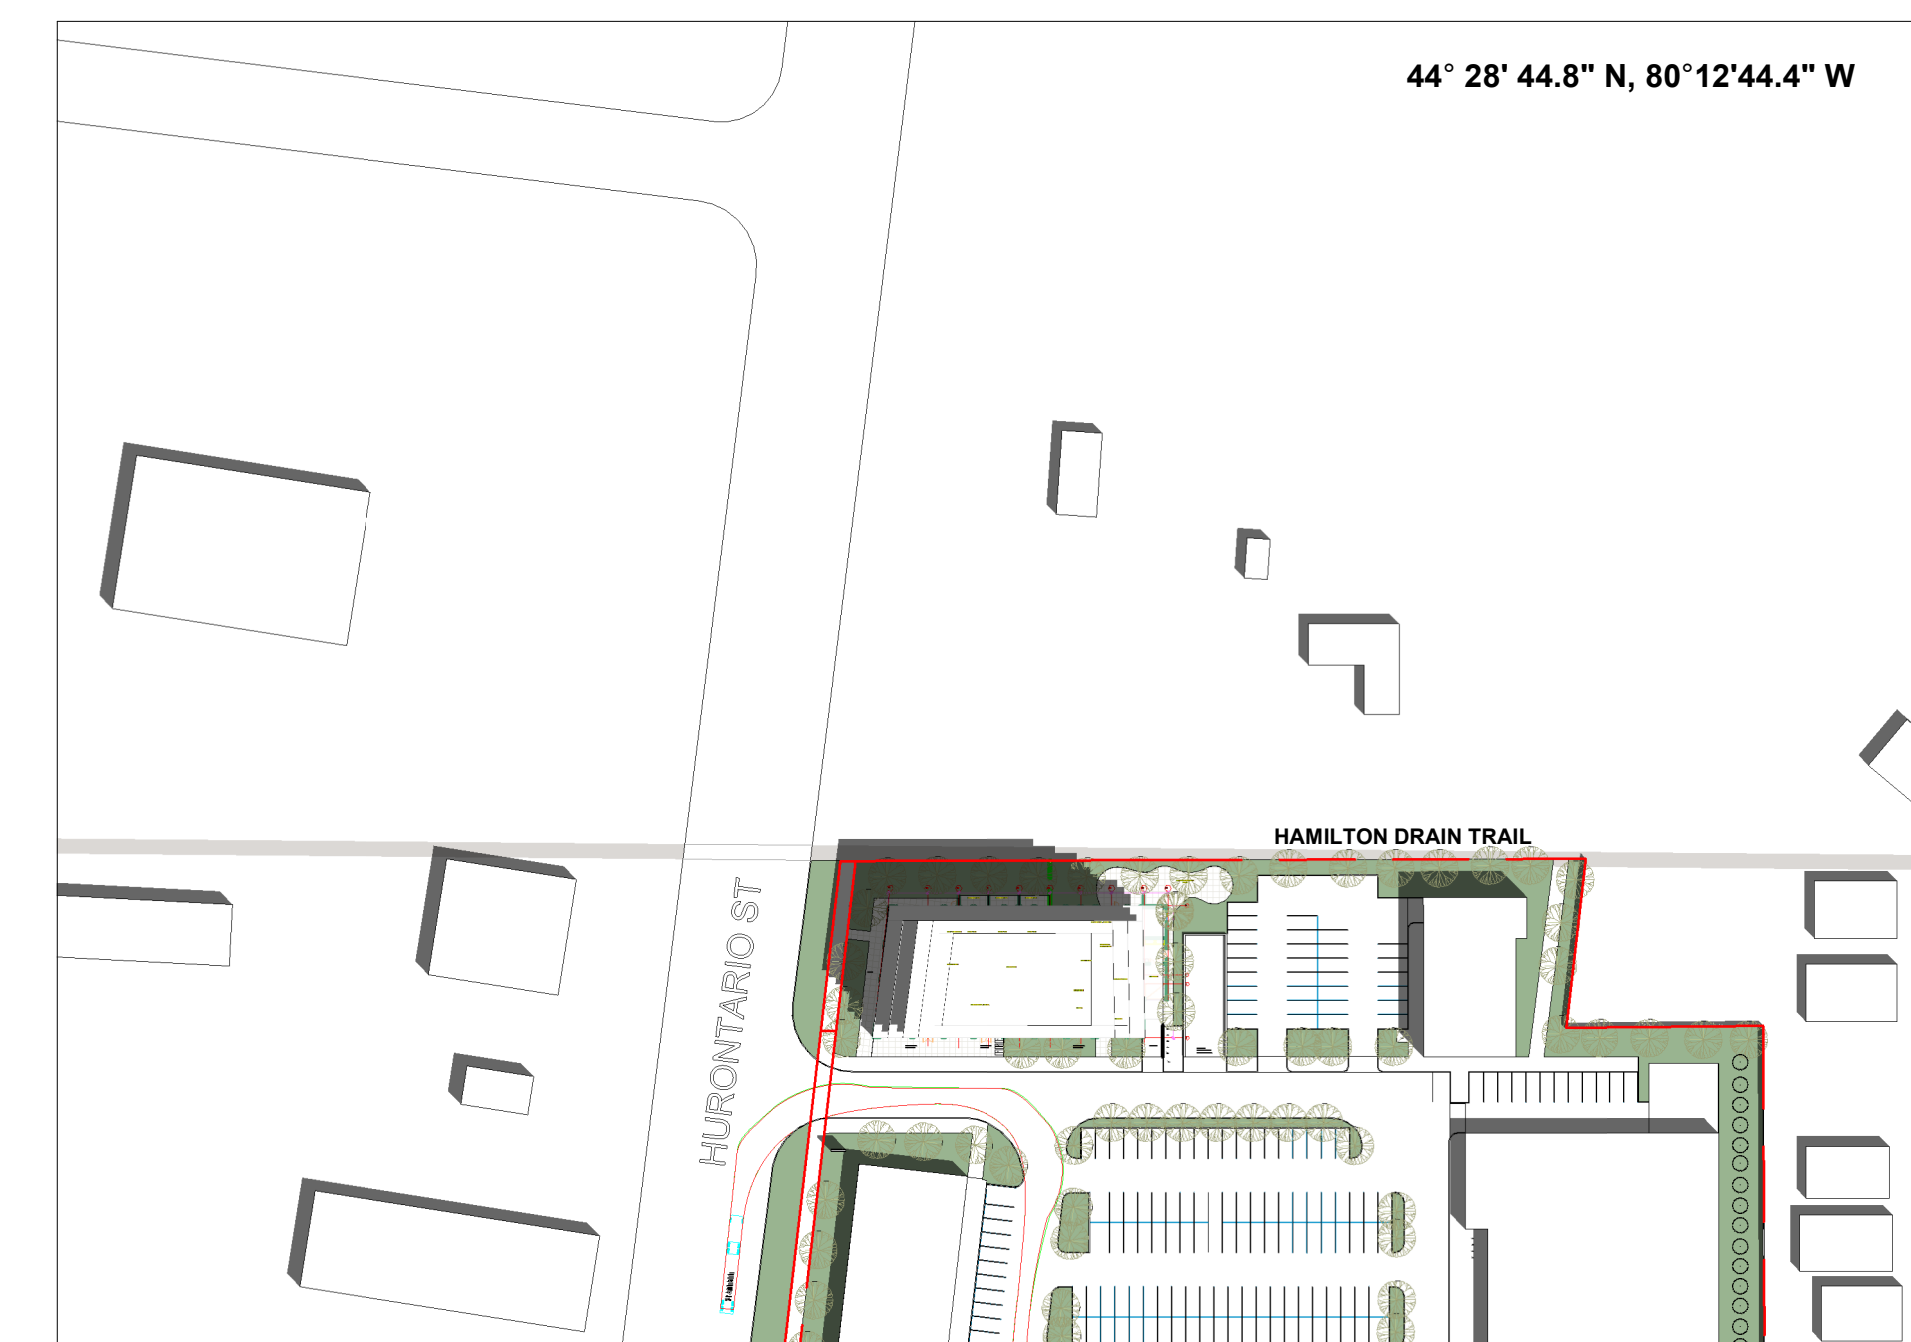

JUNE 21, 1020 AM



JUNE 21, 920 AM




JUNE 21, 820 AM



JUNE 21, 720 AM

NO.	ISSUANCE	DATE
01	ISSUED FOR PLANNING APPROVALS	2025.07.03

THE GENERAL CONTRACTOR SHALL CHECK AND VERIFY ALL DIMENSIONS AND REPORT ALL ERRORS AND OMISSIONS TO THE ARCHITECT. DO NOT SCALE THE DRAWINGS. DO NOT USE THIS DRAWING FOR CONSTRUCTION UNLESS SIGNED AND SEALED BY THE ARCHITECT.

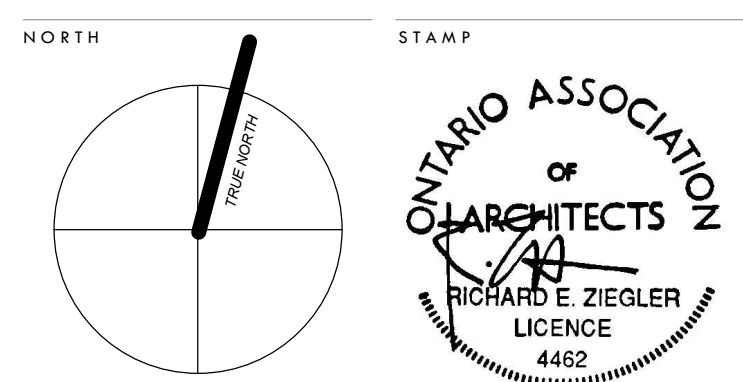

THE GATEWAY CENTRE

CHARIS DEVELOPMENTS
 HIGHWAY 124 & POPLAR SIDE ROAD
 COLLINGWOOD, ONTARIO

SHADOW STUDIES - JUNE 21


SCALE	DATE	PROJECT NUMBER
1:1500	2025-11-18 1:45:08 PM	202022
DRAWN	REZ	
CHECKED	REZ	
SHEET		REVISION

SS.01


ISSUED FOR DISCUSSION
 2025-11-18 1:45:12 PM




JUNE 21, 720 PM

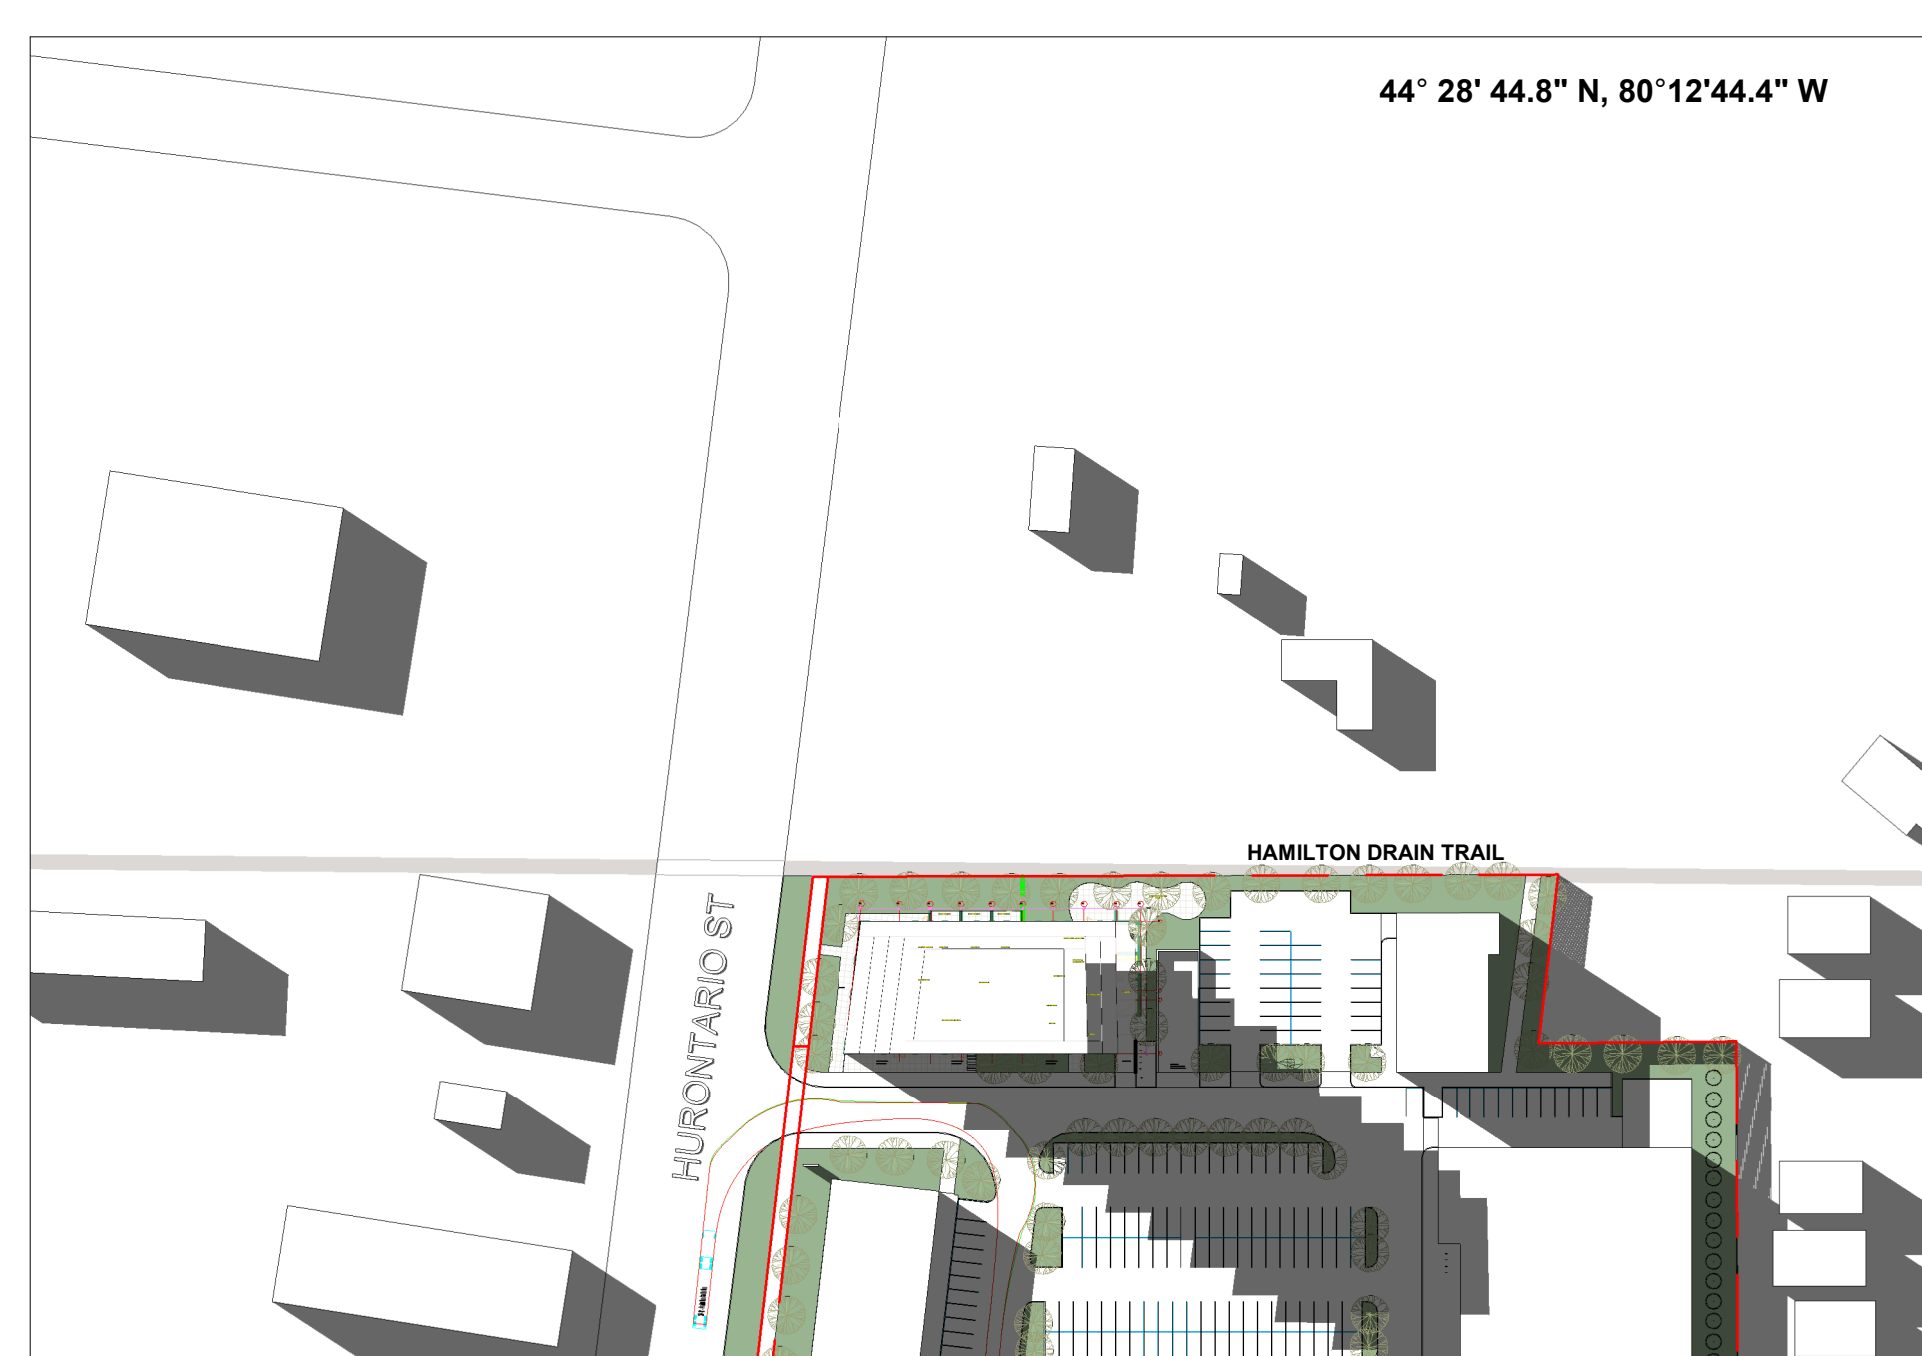

JUNE 21, 620 PM

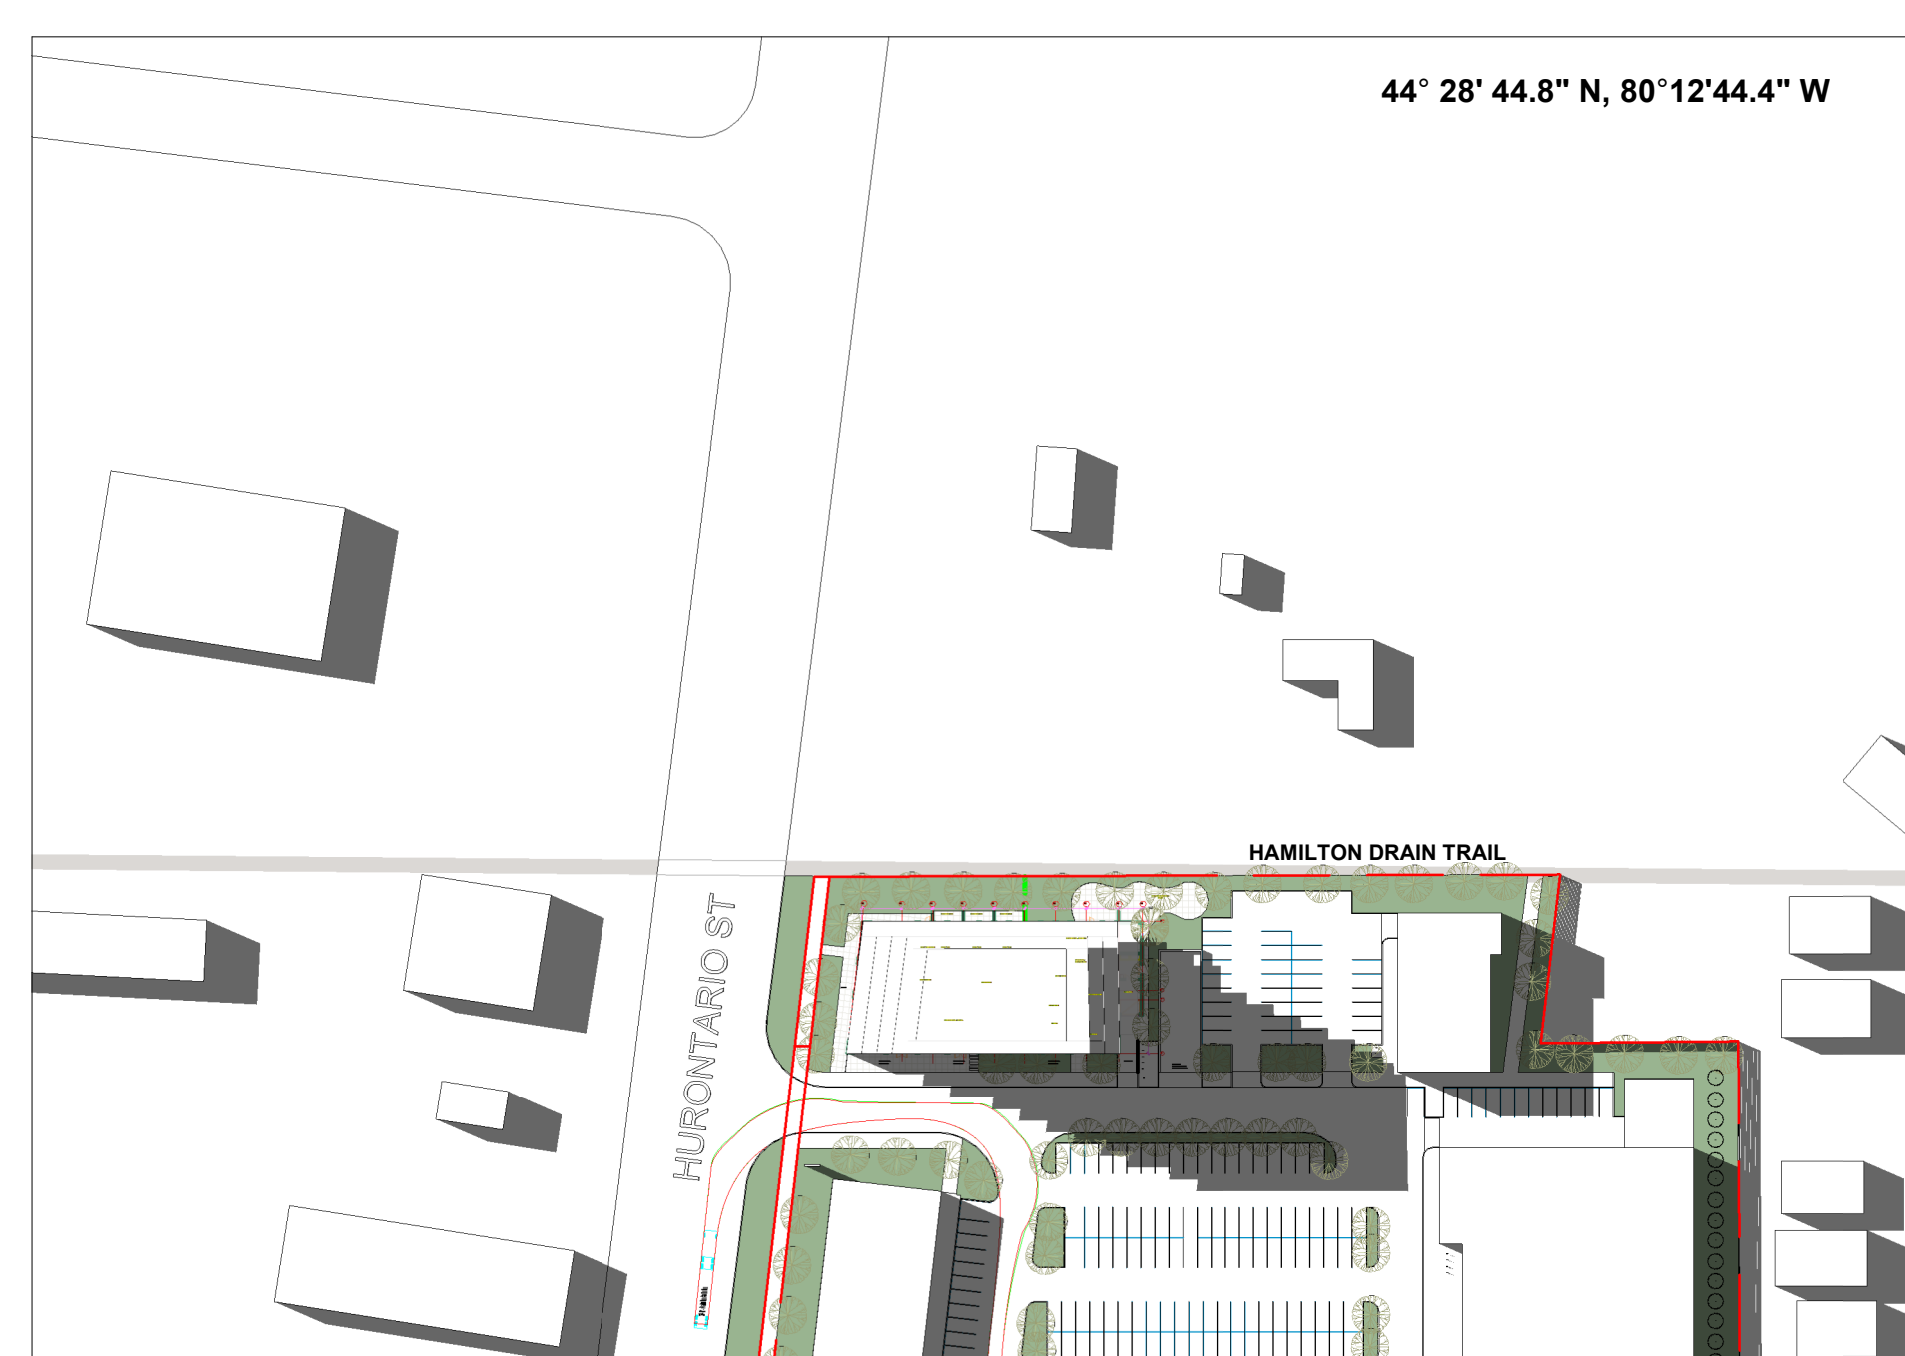


JUNE 21, 520 PM

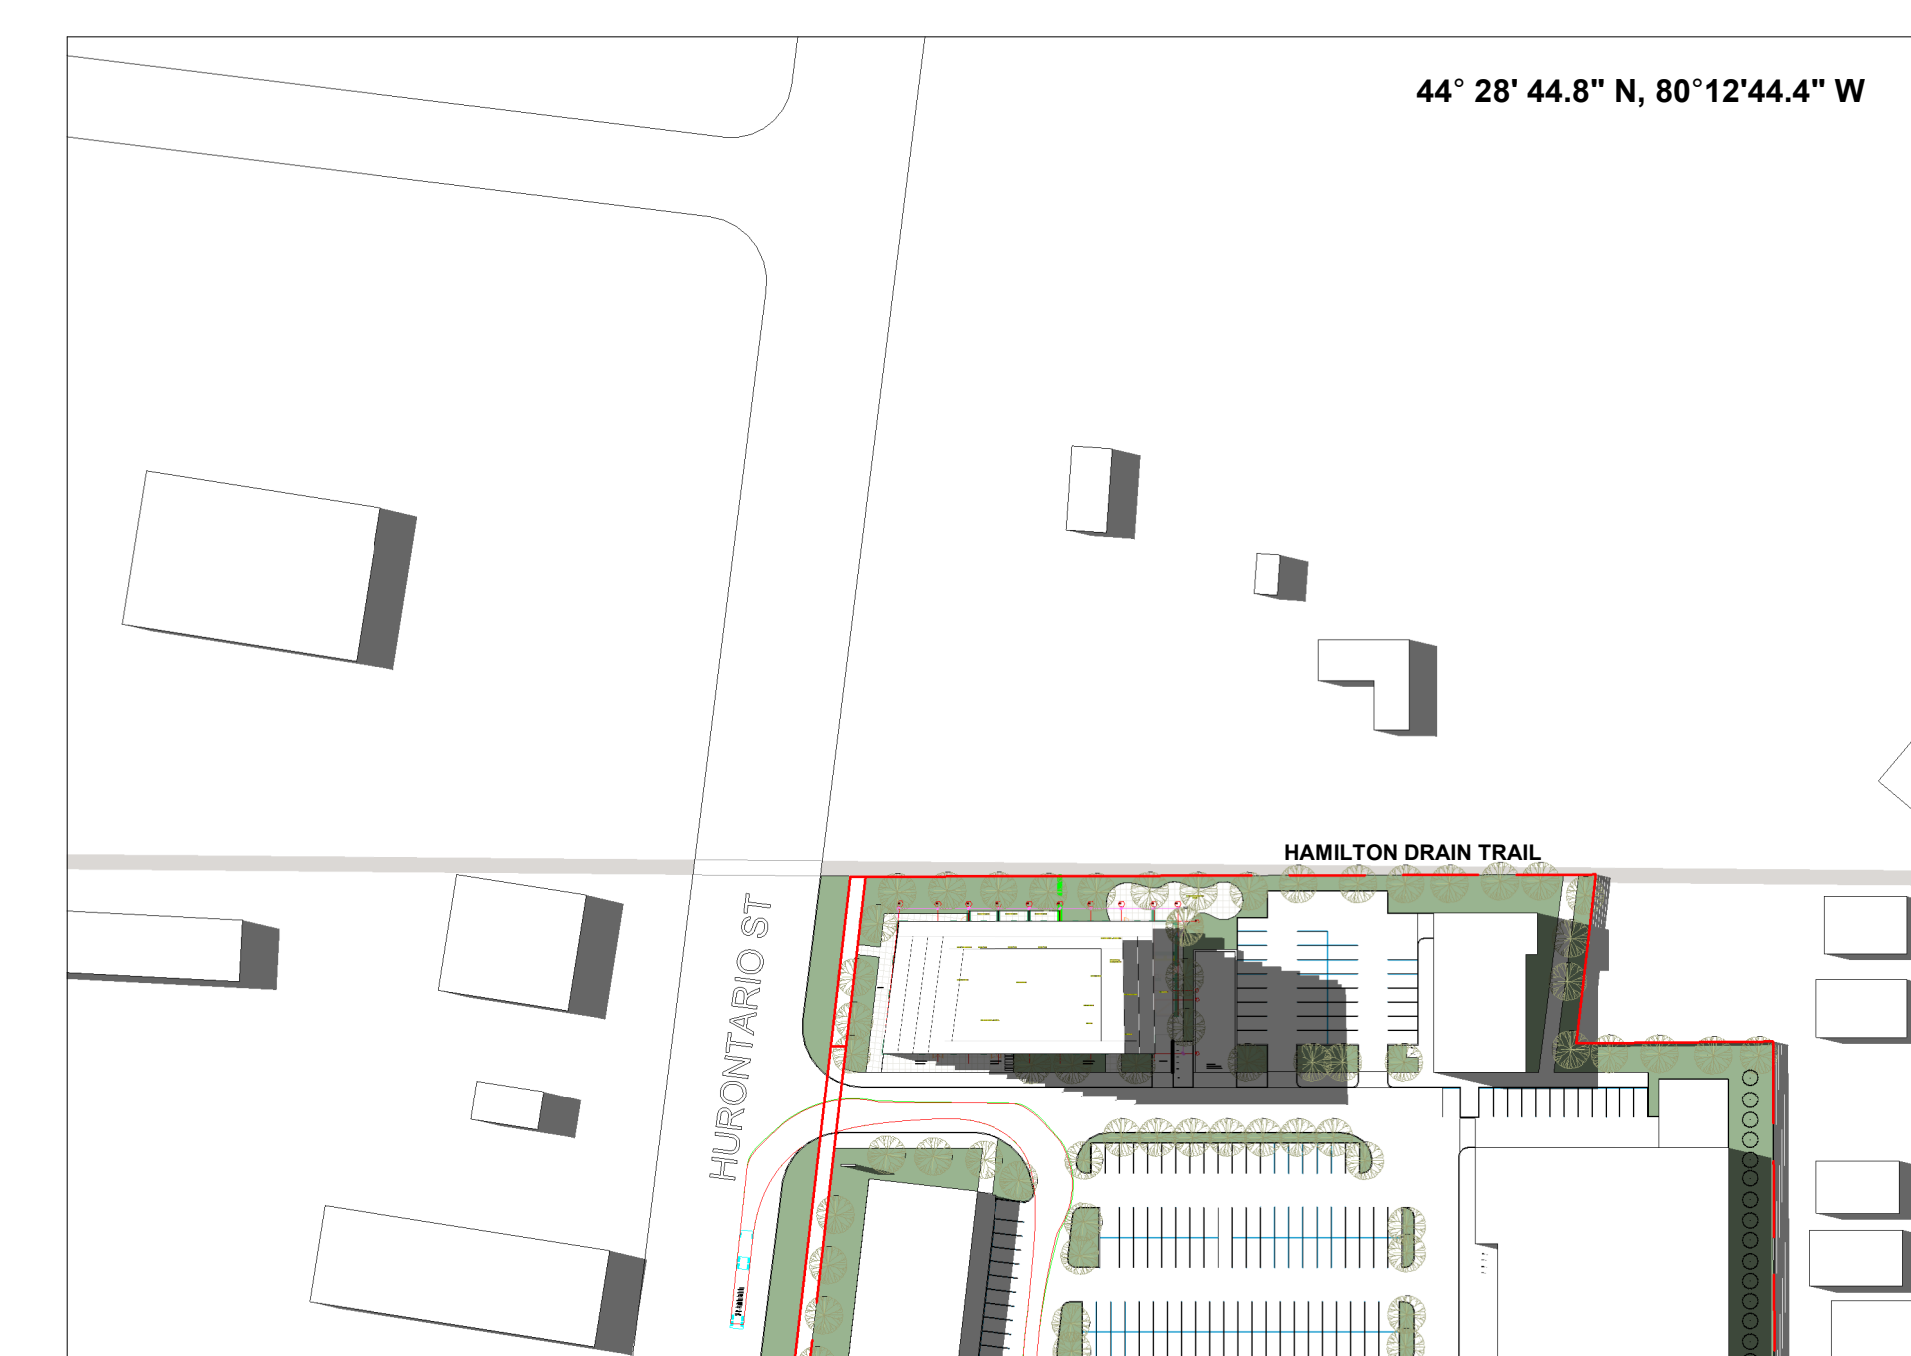

JUNE 21, 420 PM

NO.	ISSUANCE	DATE
01	ISSUED FOR PLANNING APPROVALS	2025.07.03

THE GENERAL CONTRACTOR SHALL CHECK AND VERIFY ALL DIMENSIONS AND REPORT ALL ERRORS AND OMISSIONS TO THE ARCHITECT. DO NOT SCALE THE DRAWINGS. DO NOT USE THIS DRAWING FOR CONSTRUCTION UNLESS SIGNED AND SEALED BY THE ARCHITECT.

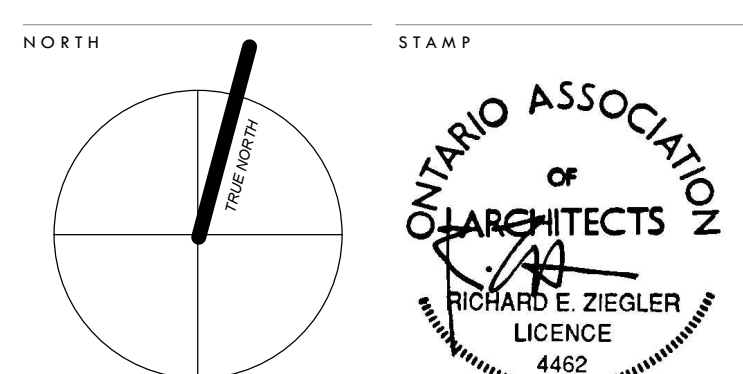

THE GATEWAY CENTRE


CHARIS DEVELOPMENTS
 HIGHWAY 124 & POPLAR SIDE ROAD
 COLLINGWOOD, ONTARIO

SHADOW STUDIES - JUNE
 21 - 2


SCALE	1:1500	PROJECT NUMBER
DATE	2025-11-18 1:45:12 PM	
DRAWN	REZ	202022
CHECKED	REZ	
SHEET		REVISION

SS.02


ISSUED FOR DISCUSSION
 2025-11-18 1:45:18 PM

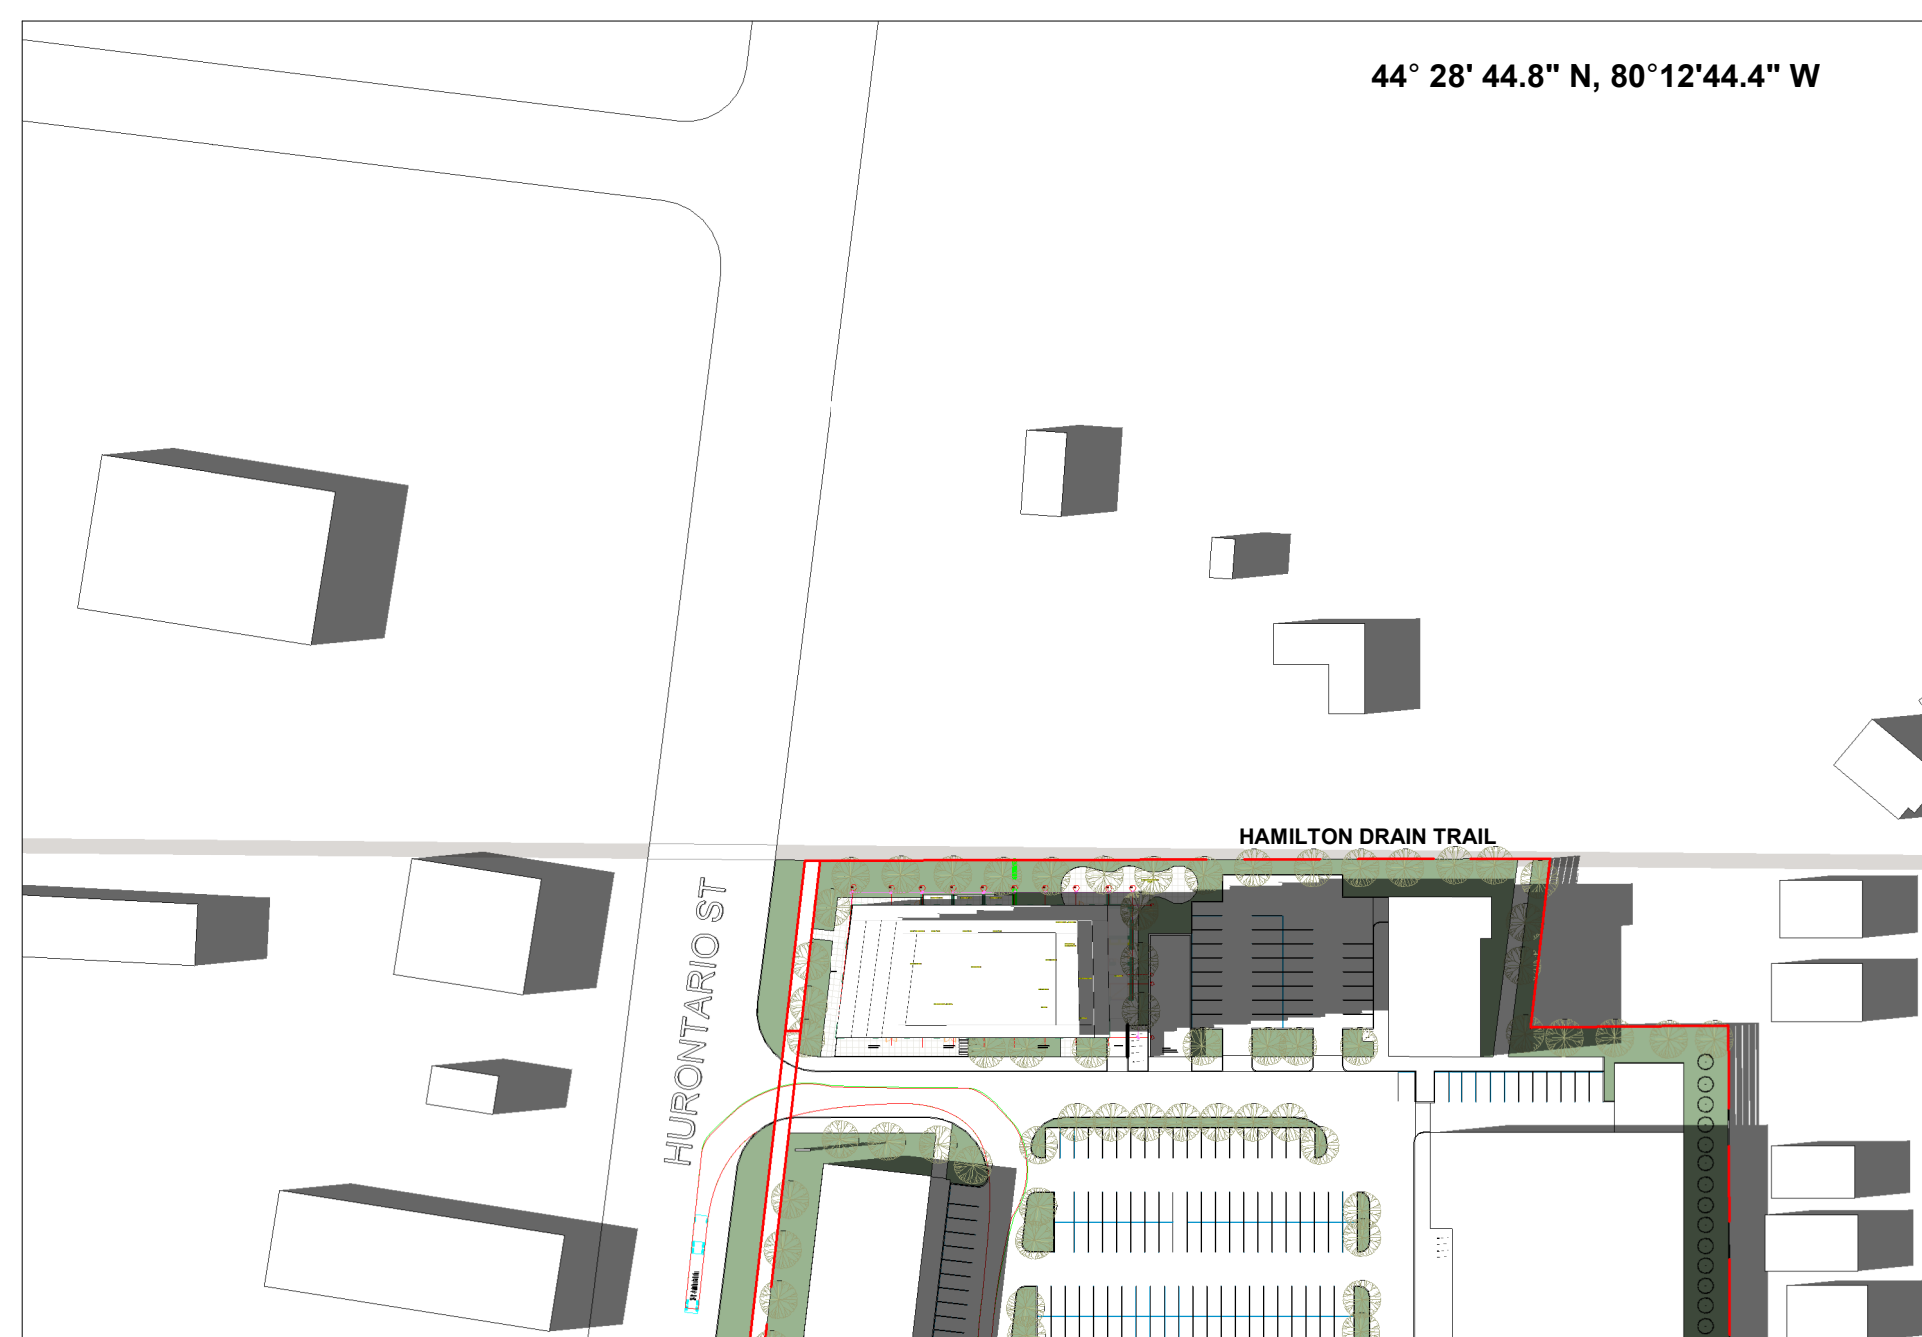


SEPTEMBER 21, 412 PM

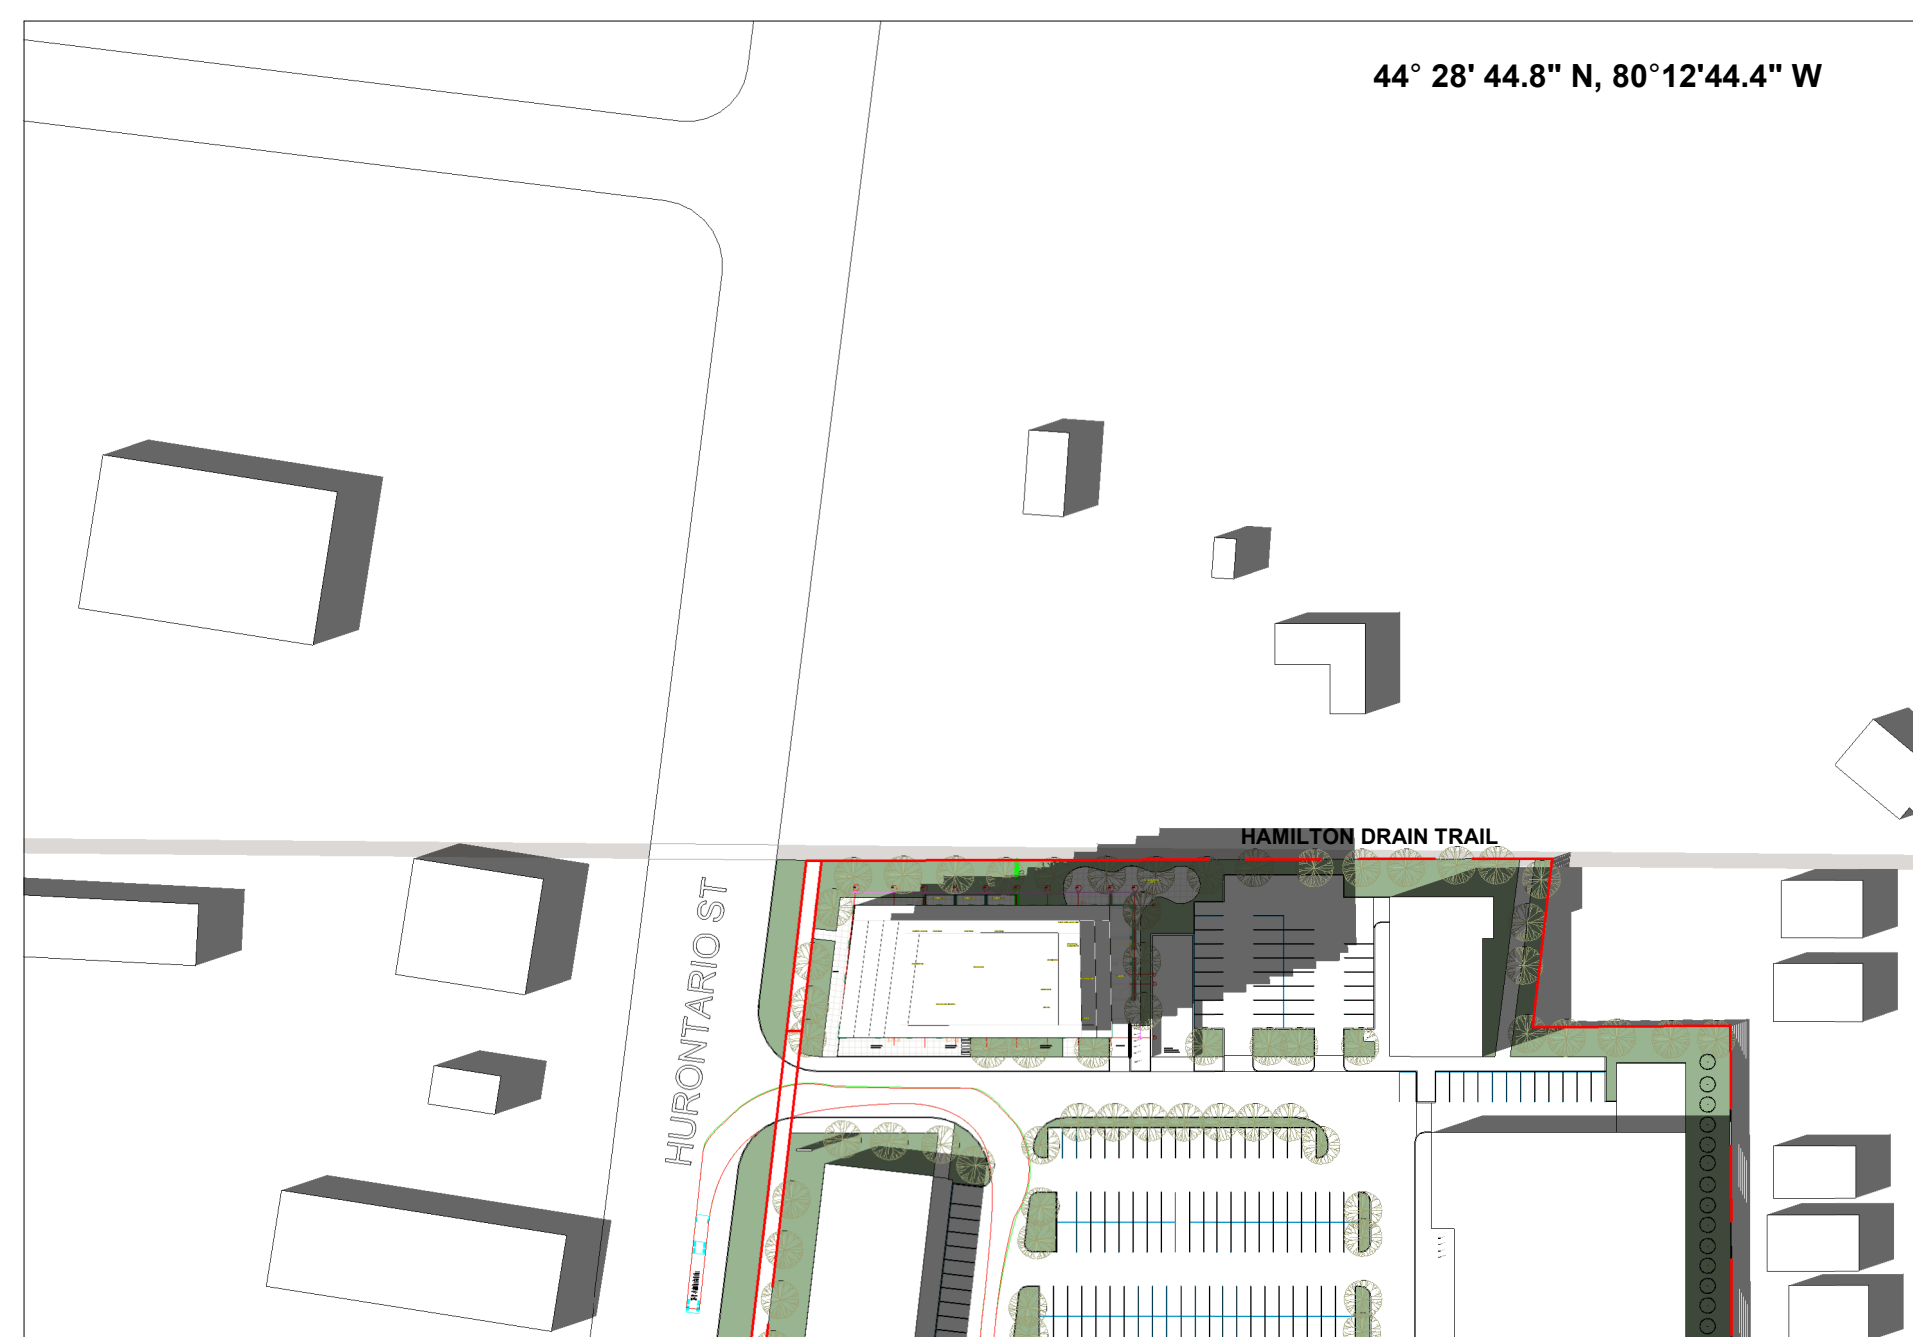


SEPTEMBER 21, 312 PM

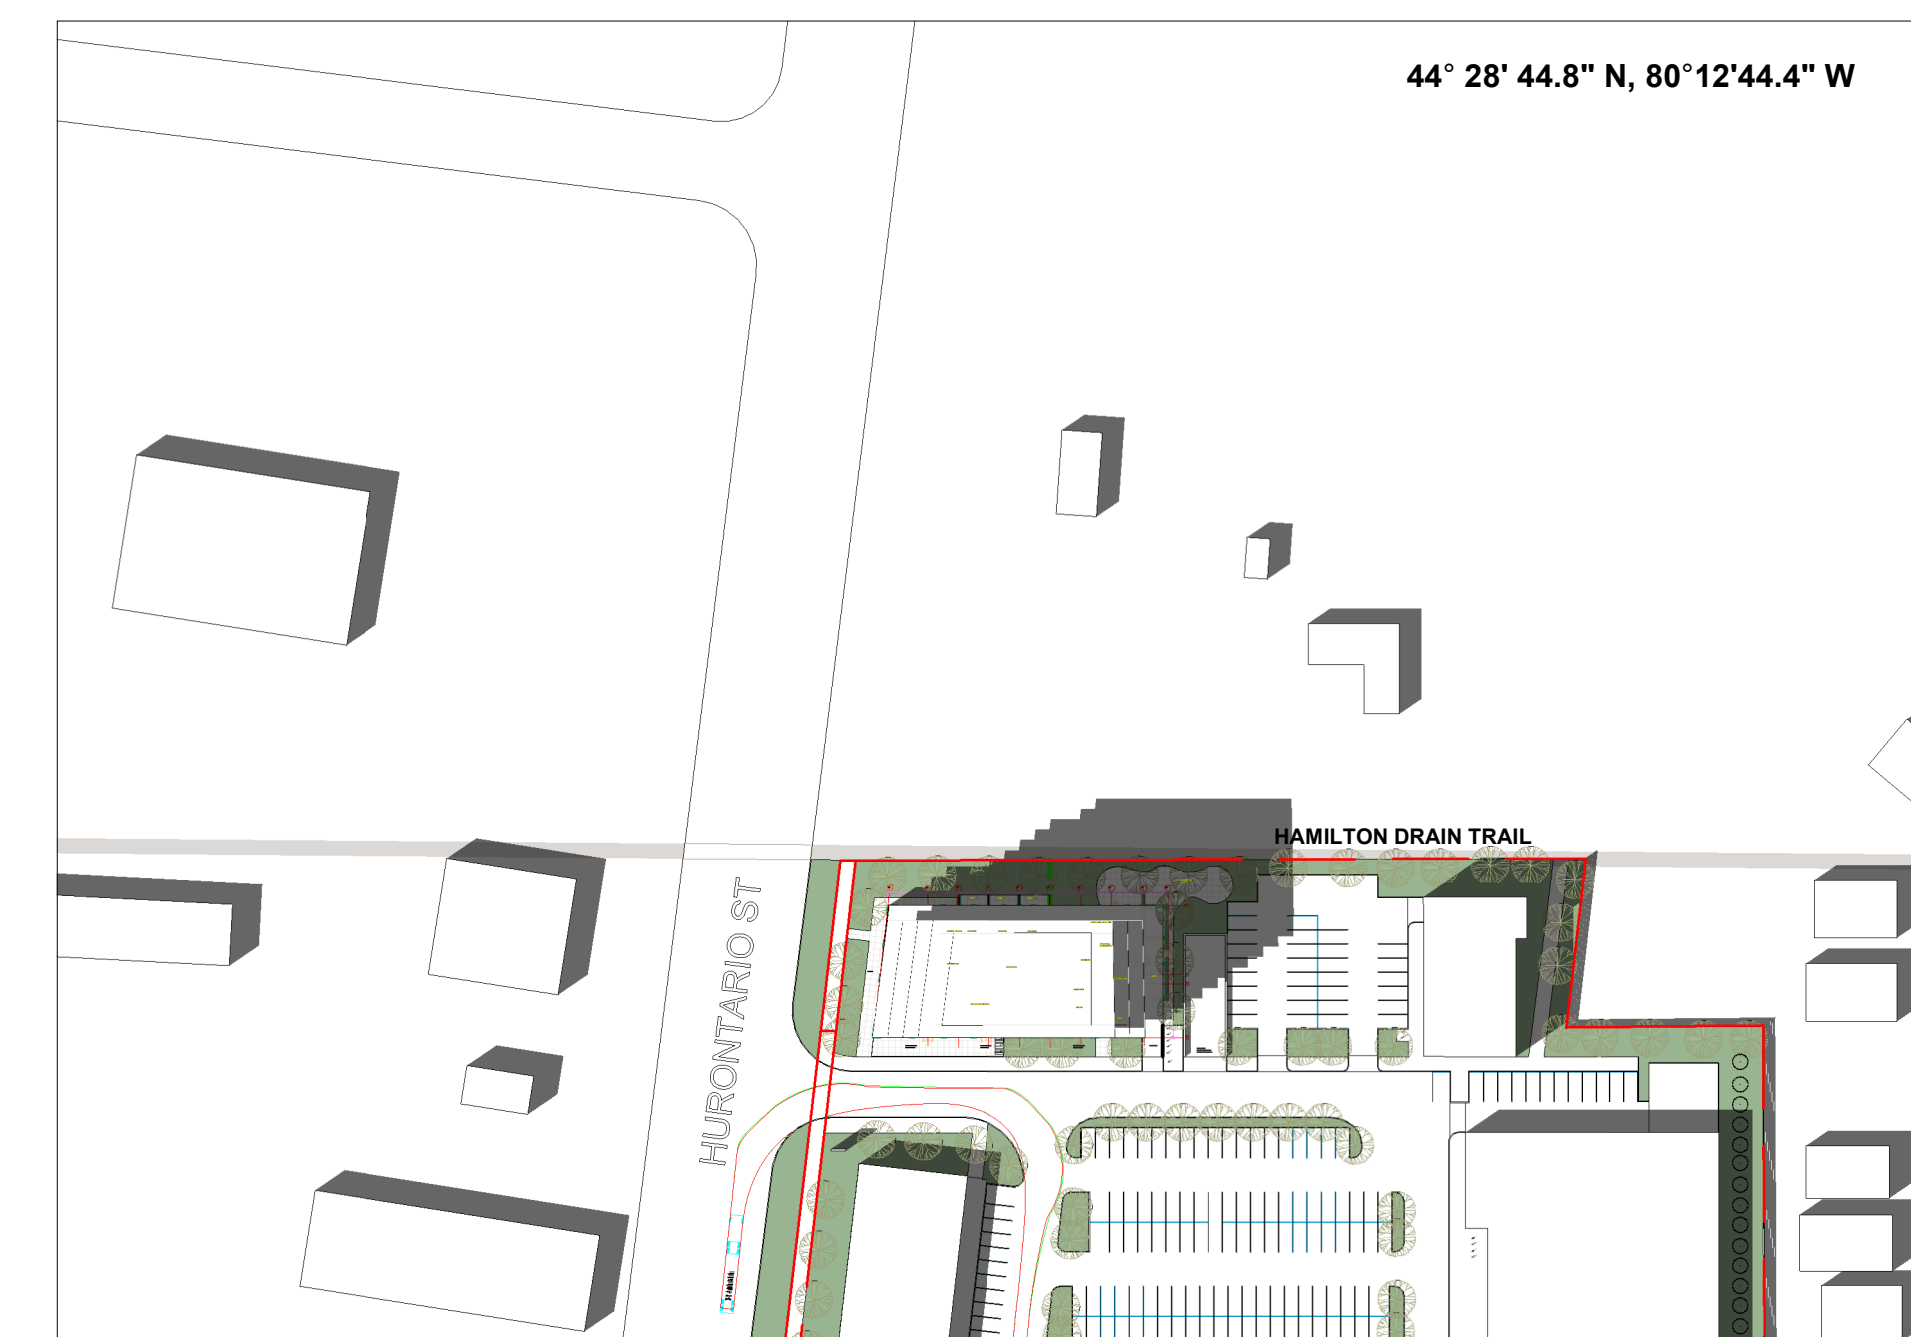


SEPTEMBER 21, 212 PM

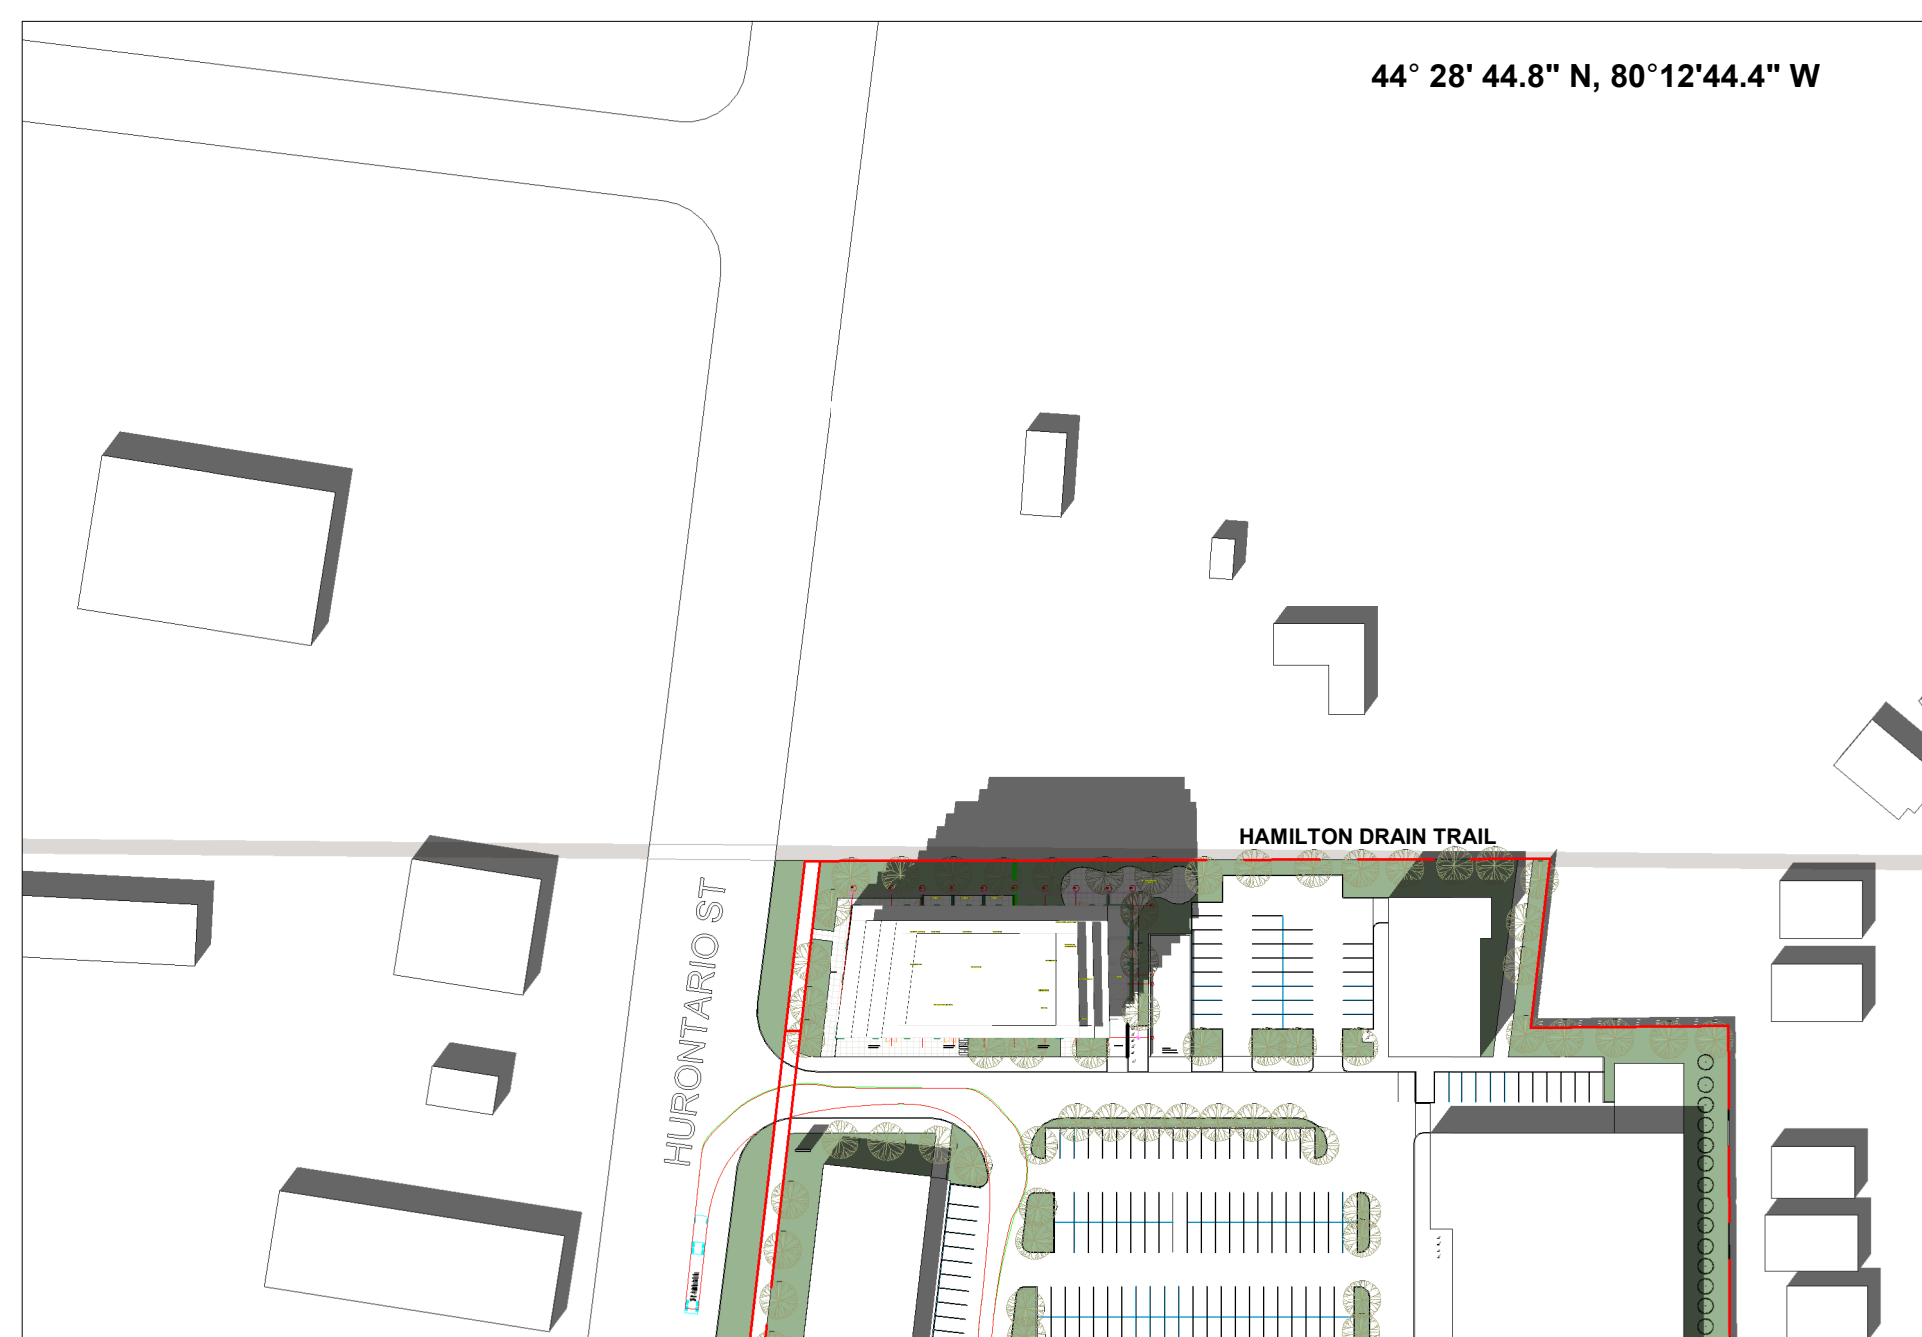


SEPTEMBER 21, 112 PM

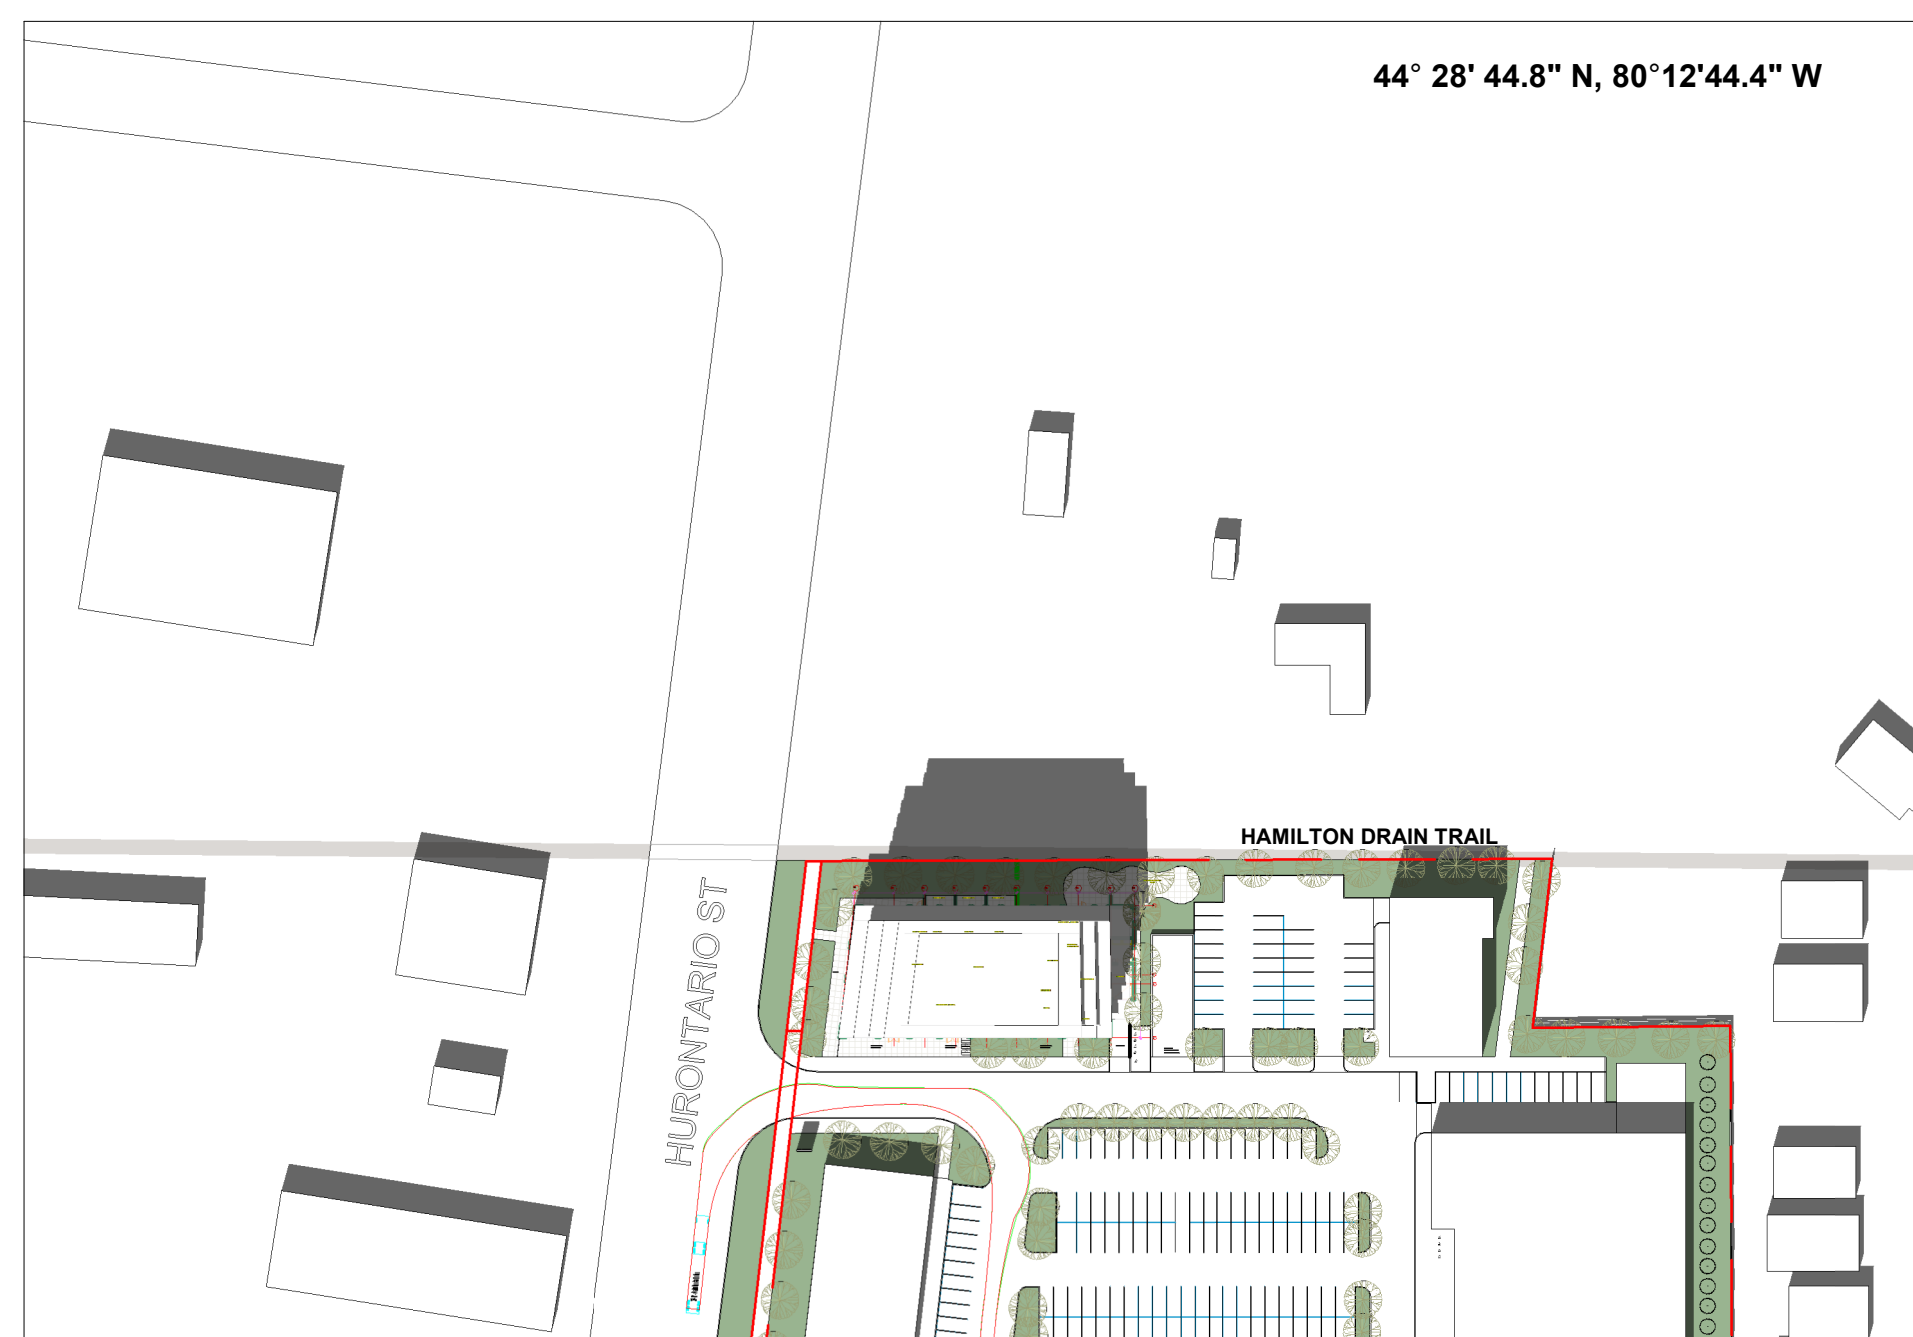


SEPTEMBER 21, 1212 PM

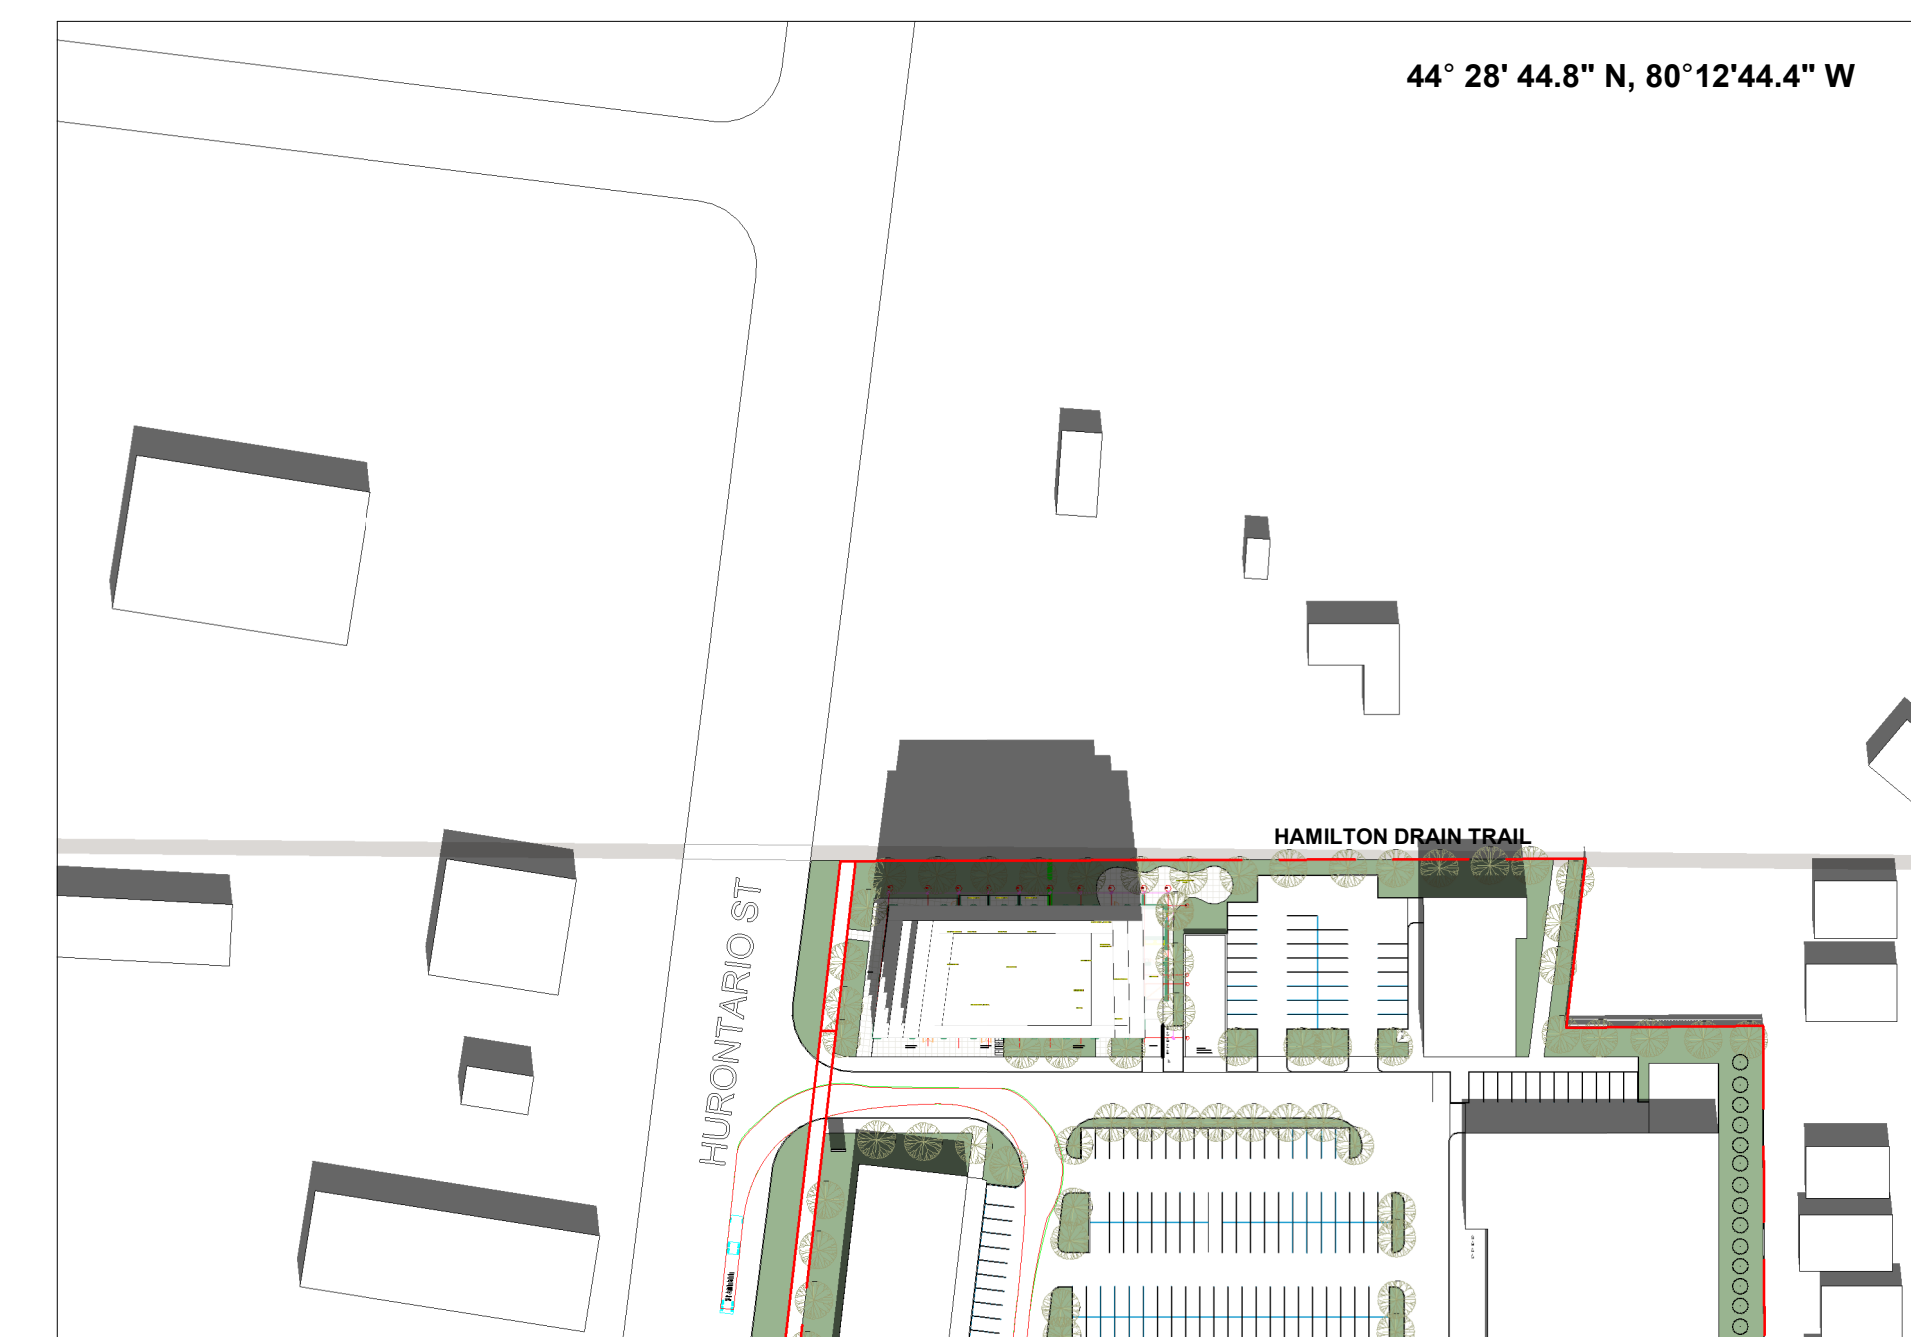


SEPTEMBER 21, 1112 AM

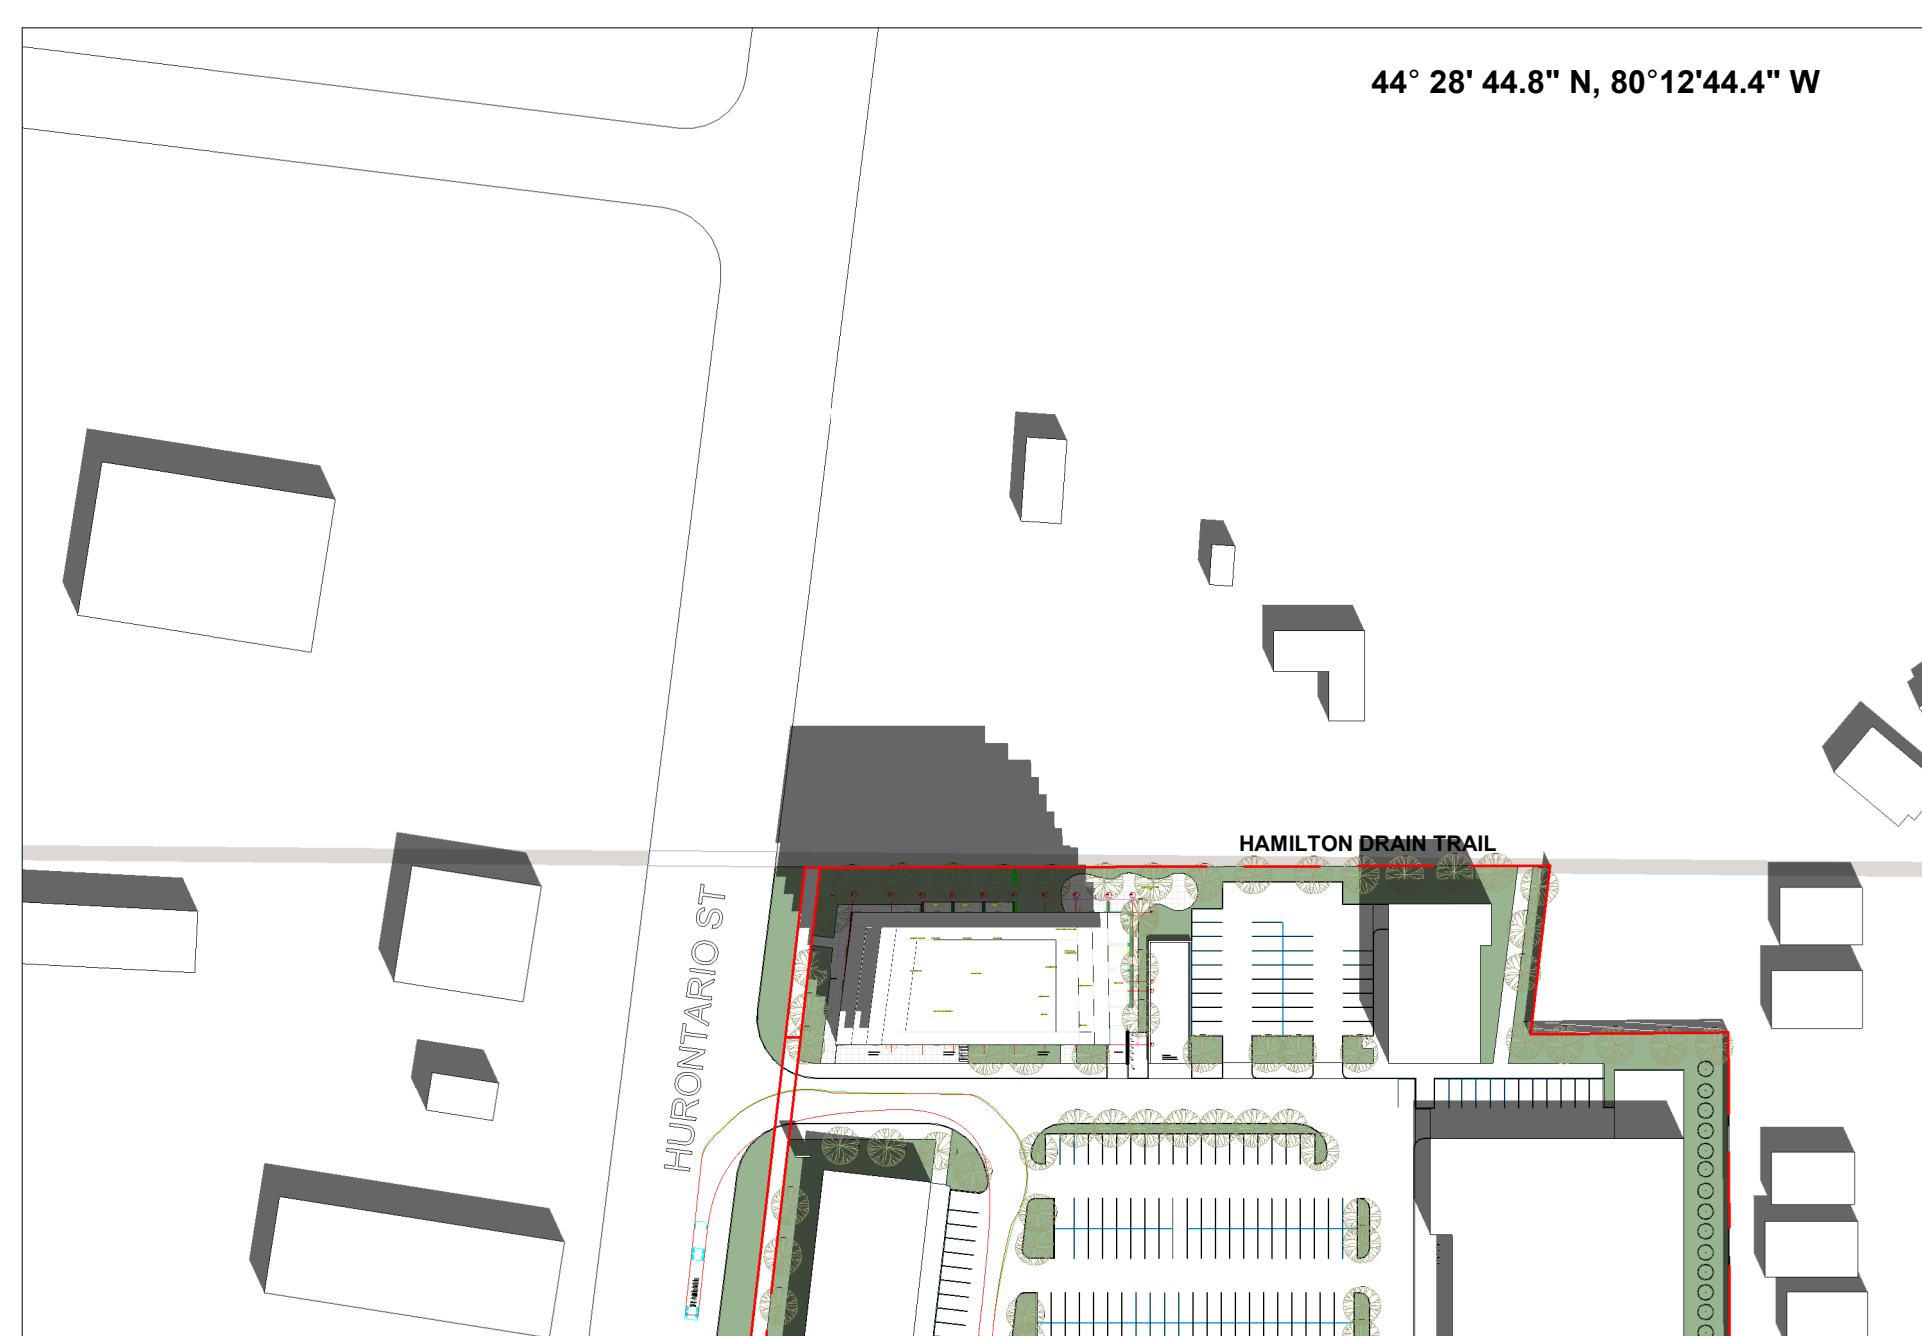

SEPTEMBER 21, 1012 AM

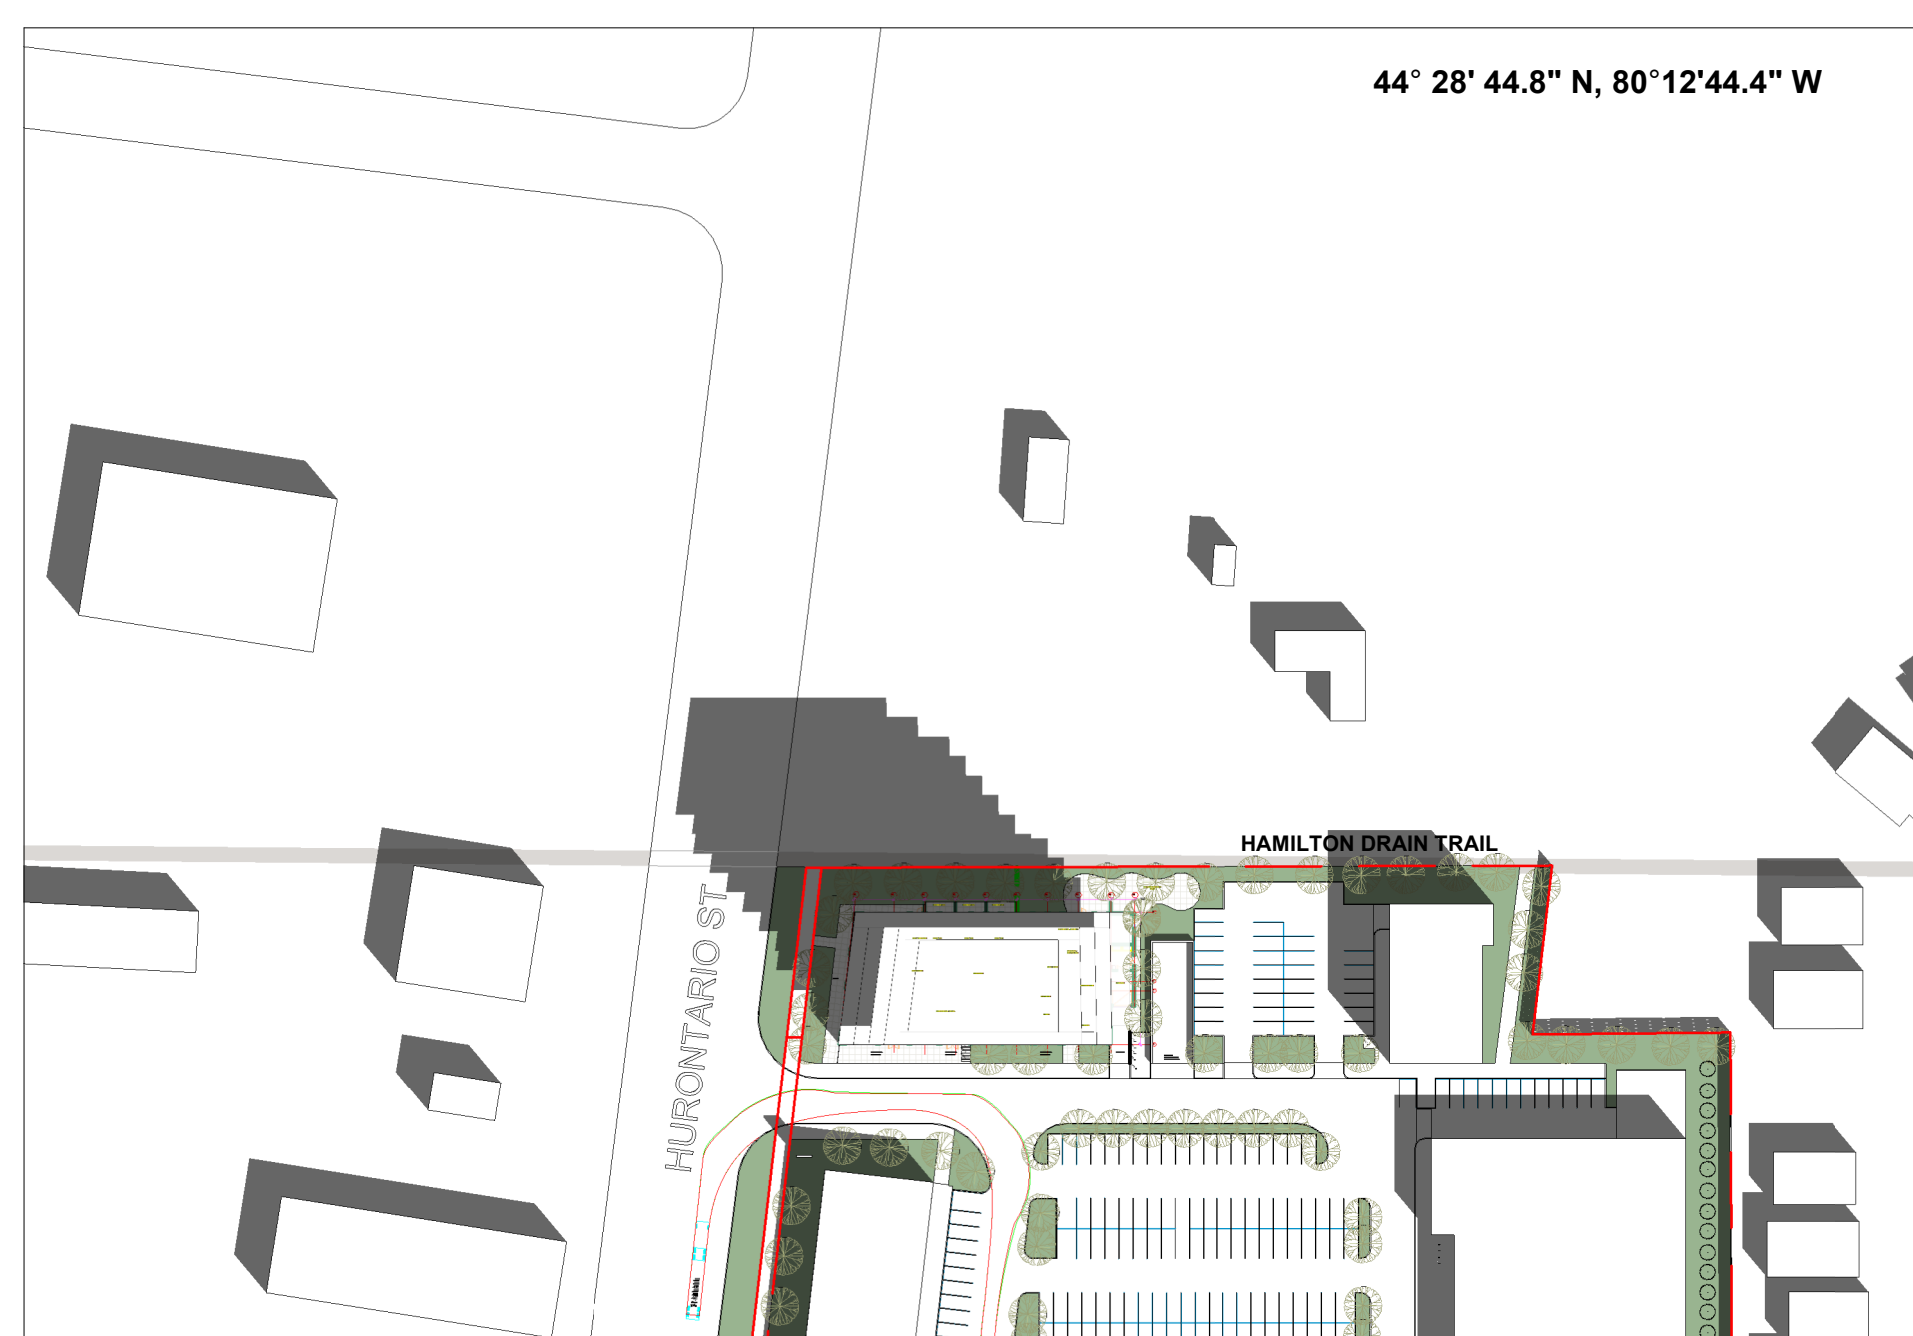


SEPTEMBER 21, 912 AM

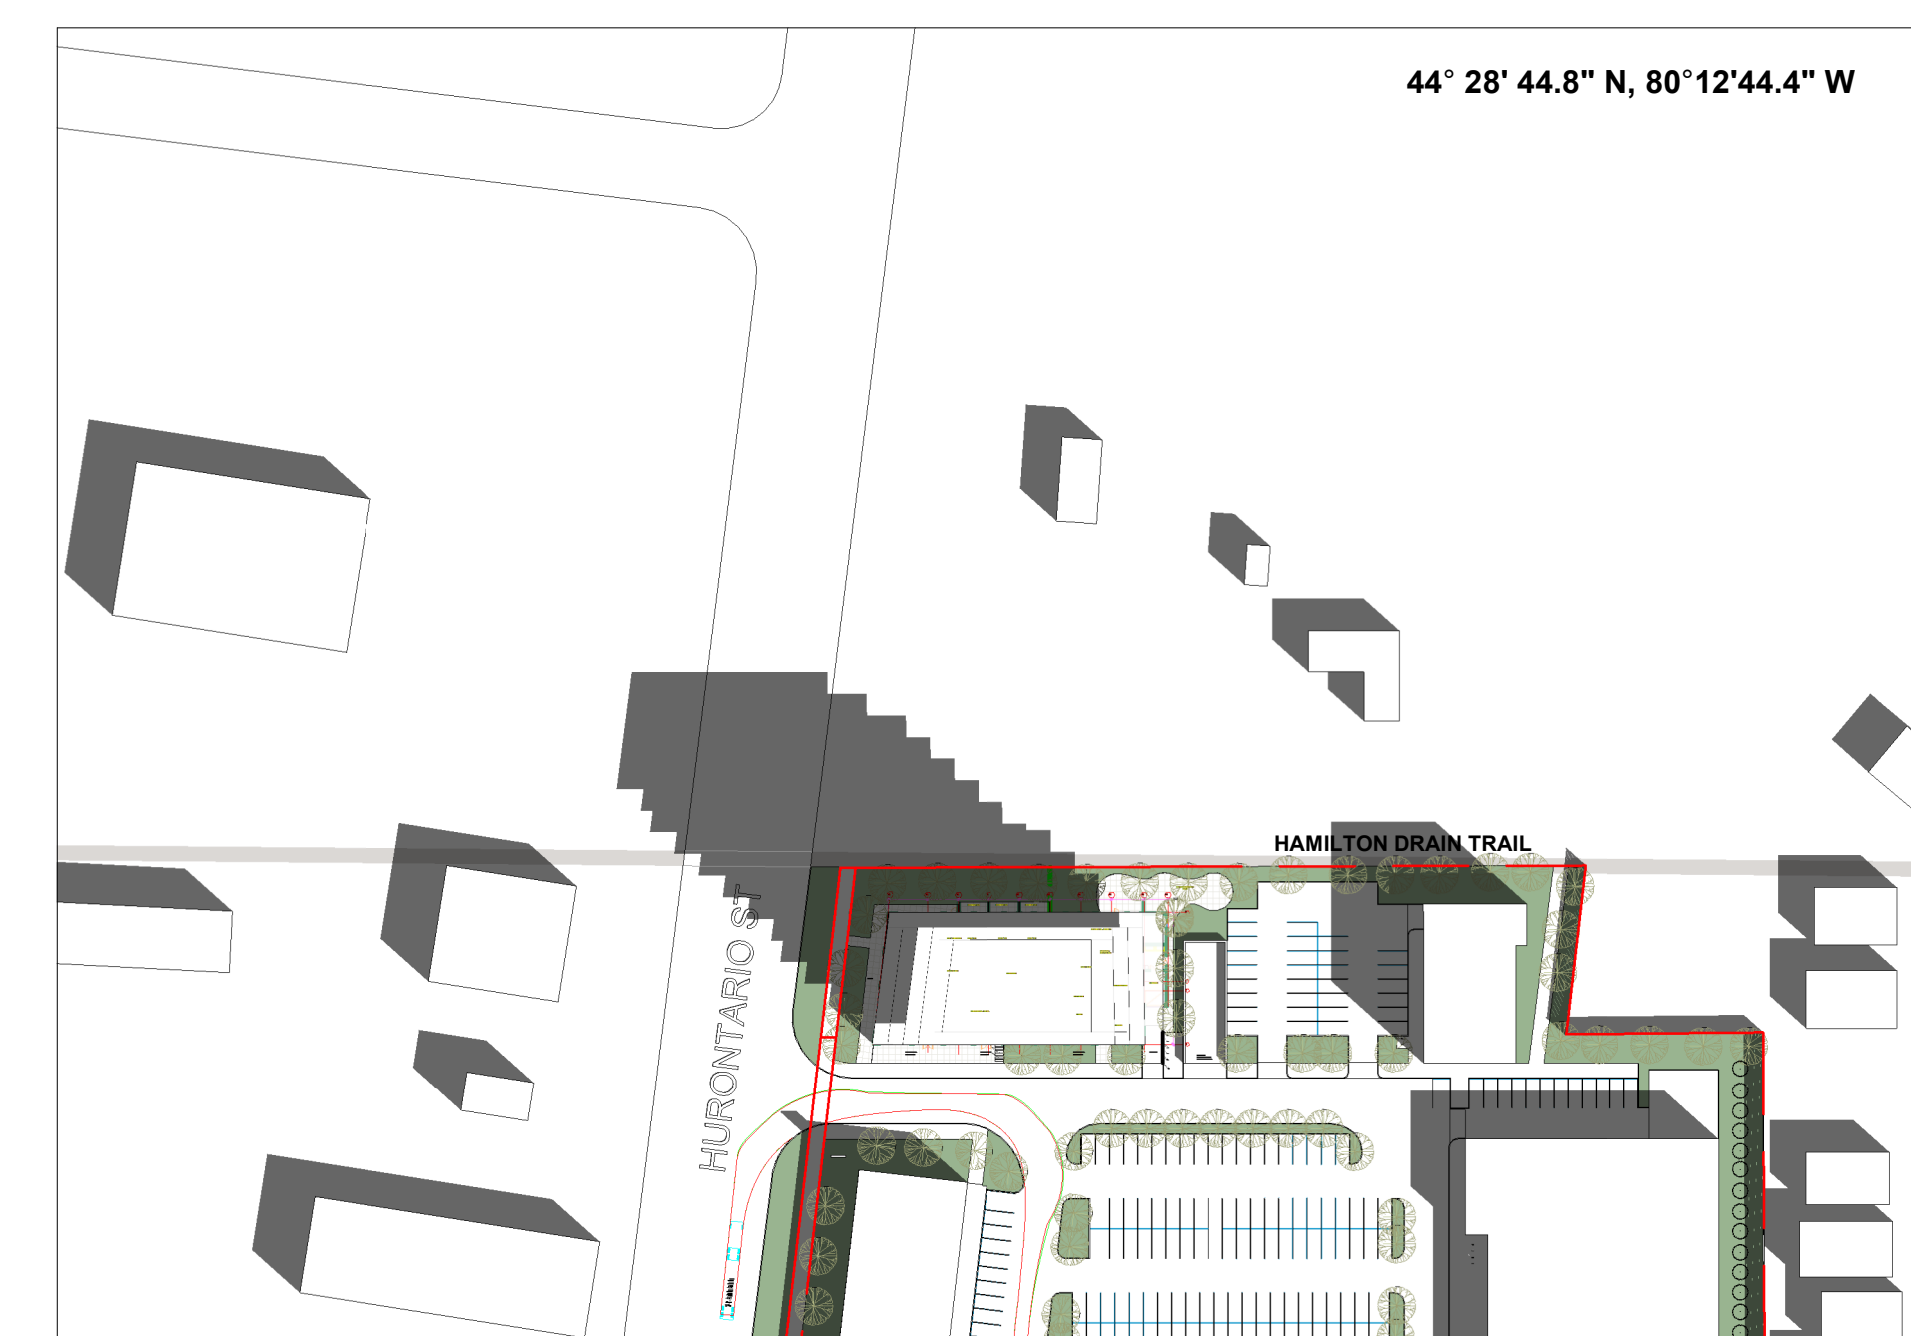

SEPTEMBER 21, 835 AM

NO.	ISSUANCE	DATE
01	ISSUED FOR PLANNING APPROVALS	2025.07.03

THE GENERAL CONTRACTOR SHALL CHECK AND VERIFY ALL DIMENSIONS AND REPORT ALL ERRORS AND OMISSIONS TO THE ARCHITECT. DO NOT SCALE THE DRAWINGS. DO NOT USE THIS DRAWING FOR CONSTRUCTION UNLESS SIGNED AND SEALED BY THE ARCHITECT.

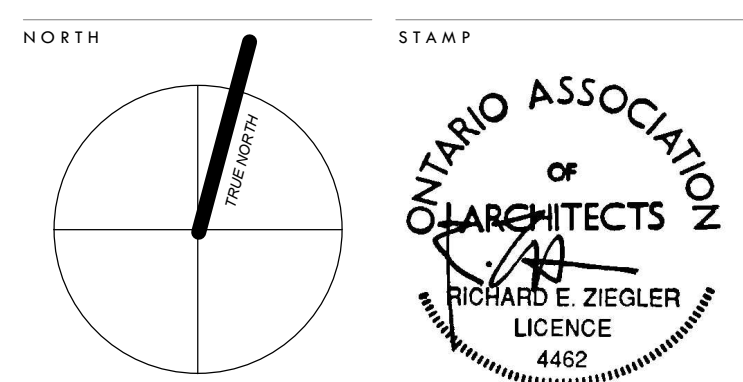

THE GATEWAY CENTRE

CHARIS DEVELOPMENTS
 HIGHWAY 124 & POPLAR SIDE ROAD
 COLLINGWOOD, ONTARIO

SHADOW STUDIES -
 SEPTEMBER 21

SCALE	DATE	PROJECT NUMBER
1:1500	2025-11-18 1:45:18 PM	
DRAWN	REZ	202022
CHECKED	REZ	
SHEET		REVISION

SS.03

ISSUED FOR DISCUSSION
 2025-11-18 1:45:21 PM



SEPTEMBER 21, 712 PM




SEPTEMBER 21, 612 PM



SEPTEMBER 21, 512 PM

NO.	ISSUANCE	DATE
01	ISSUED FOR PLANNING APPROVALS	2025.07.03

THE GENERAL CONTRACTOR SHALL CHECK AND VERIFY ALL DIMENSIONS AND REPORT ALL ERRORS AND OMISSIONS TO THE ARCHITECT. DO NOT SCALE THE DRAWINGS. DO NOT USE THIS DRAWING FOR CONSTRUCTION UNLESS SIGNED AND SEALED BY THE ARCHITECT.

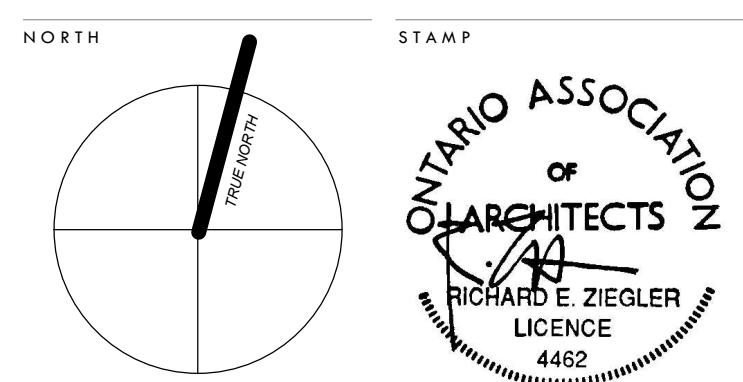


THE GATEWAY CENTRE
 CHARIS DEVELOPMENTS
 HIGHWAY 124 & POPLAR SIDE ROAD
 COLLINGWOOD, ONTARIO

SHADOW STUDIES -
 SEPTEMBER 21 - 2


SCALE	1:1500	PROJECT NUMBER
DATE	2025-11-18 1:45:21 PM	
DRAWN	Author	202022
CHECKED	Checker	
SHEET		REVISION

SS.04


ISSUED FOR DISCUSSION
2025-11-18 1:45:26 PM

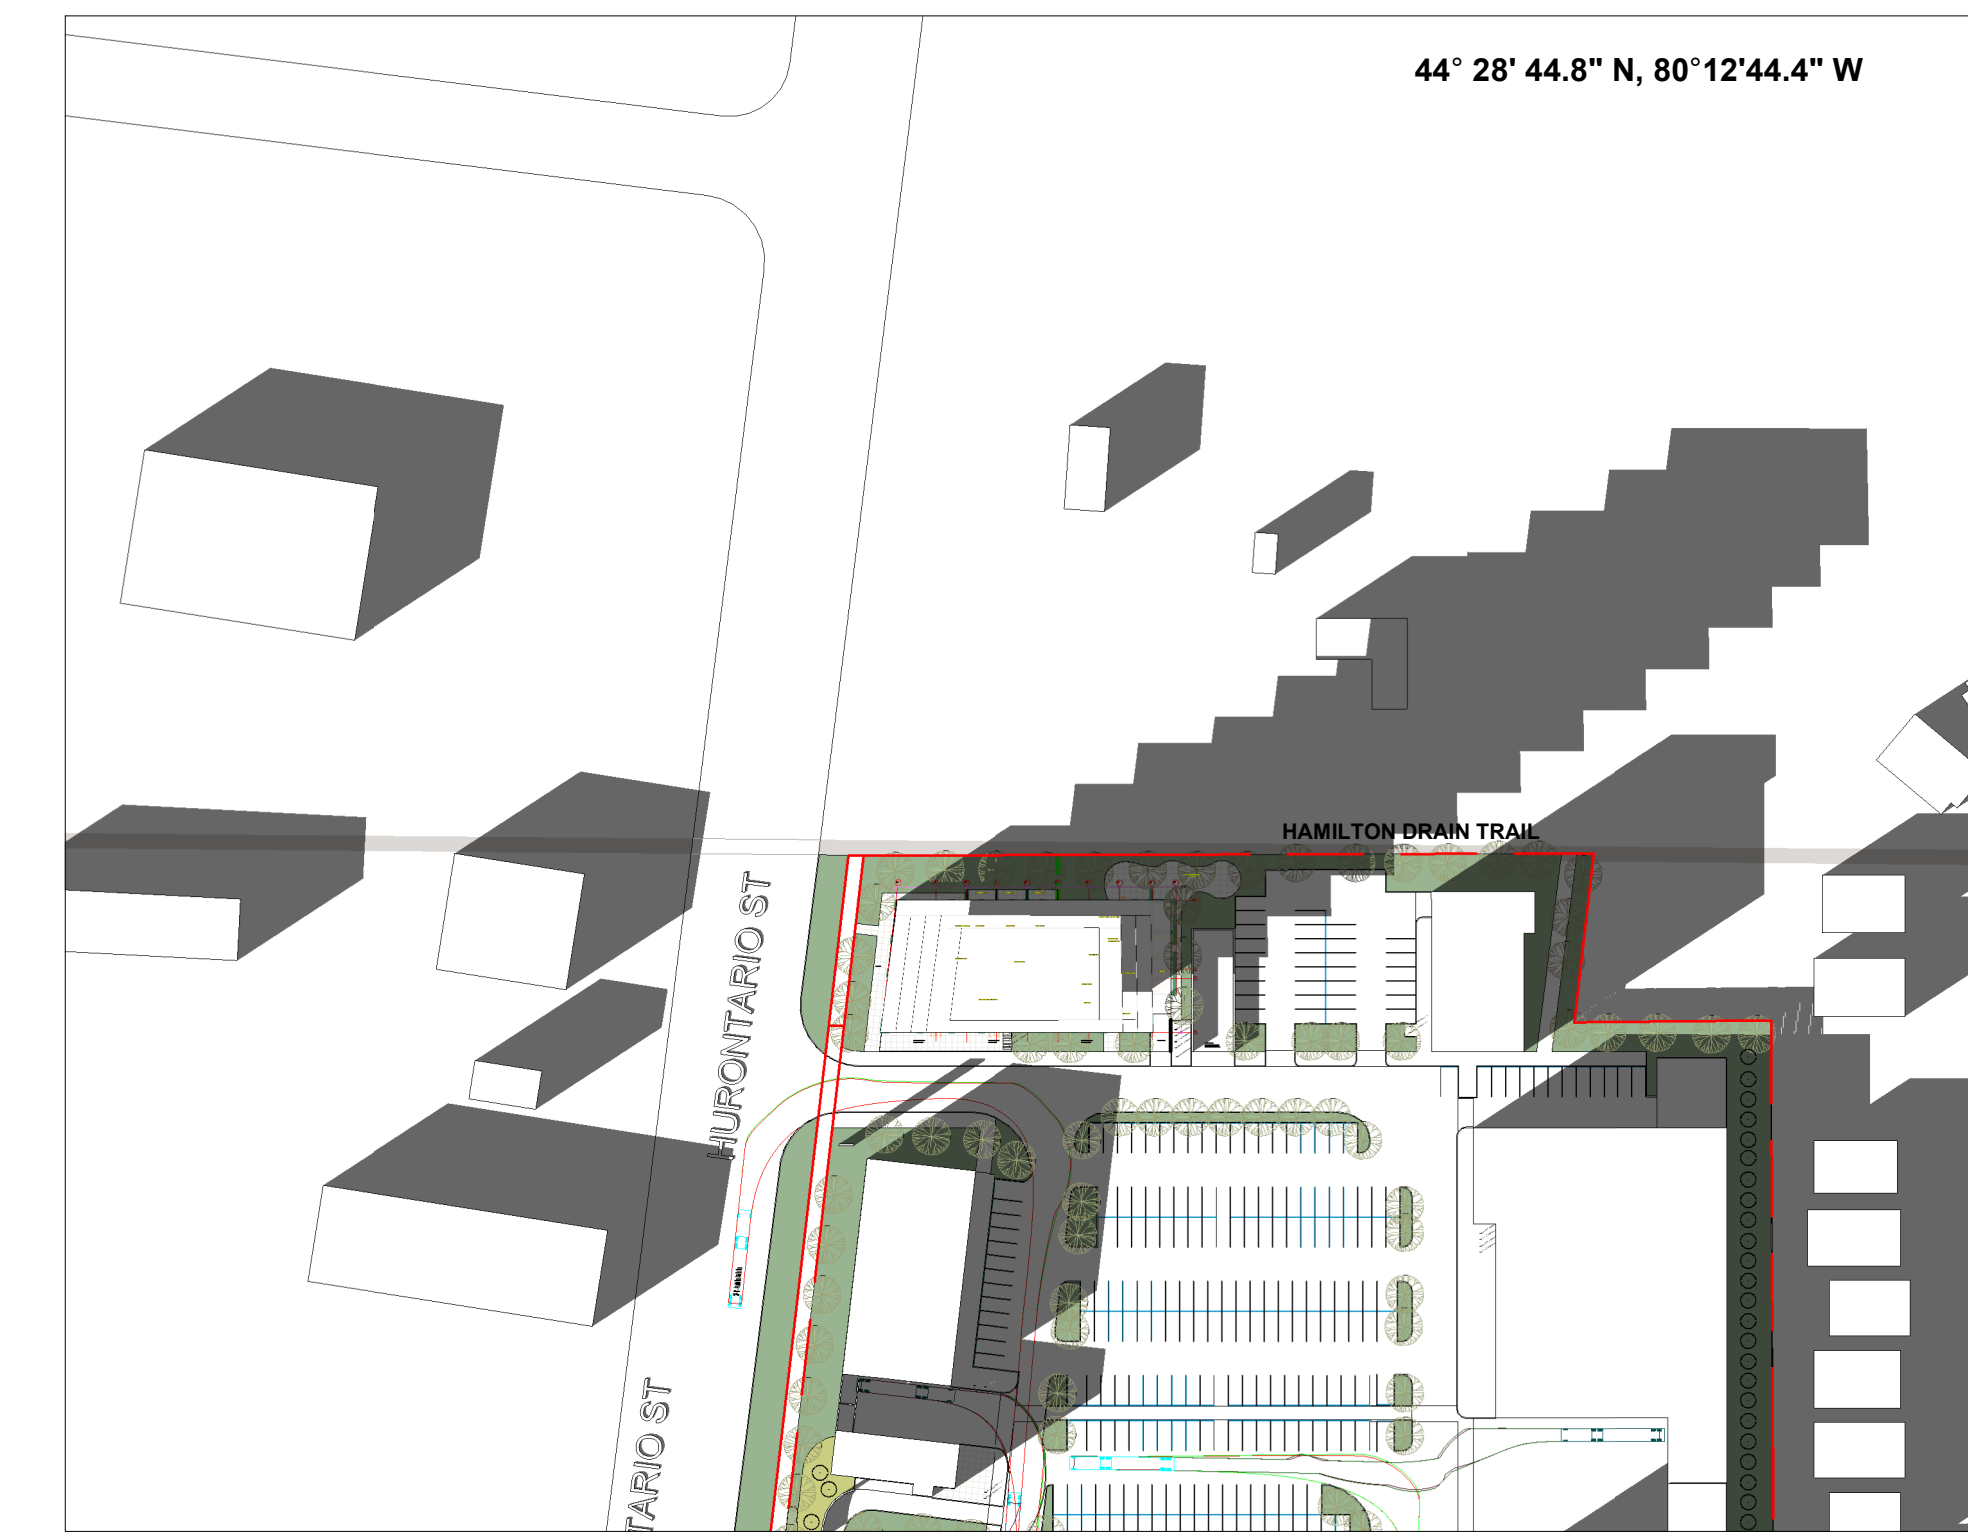


DECEMBER 21, 315 PM

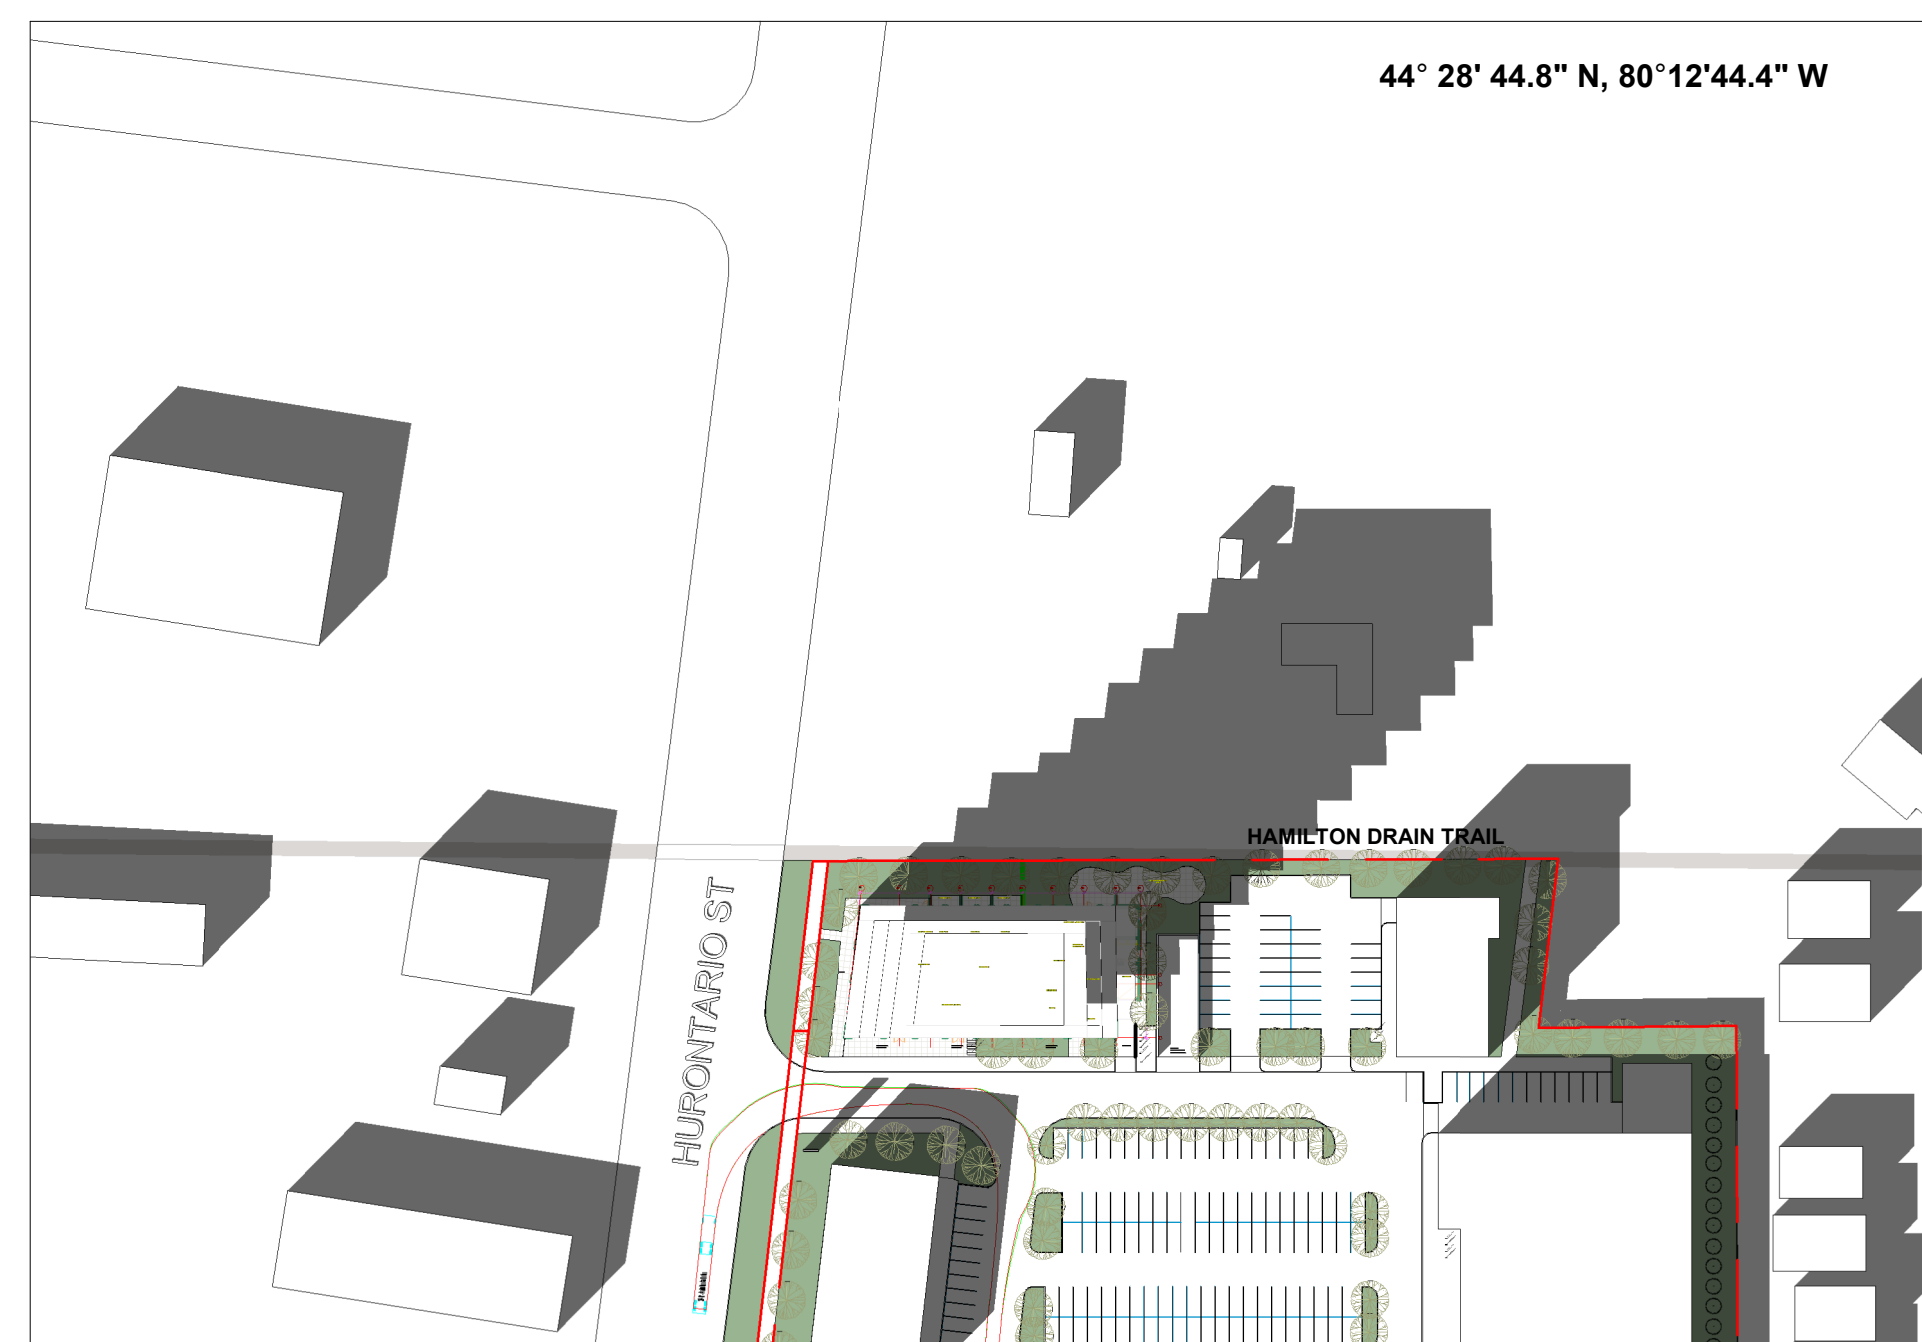


DECEMBER 21, 217 PM

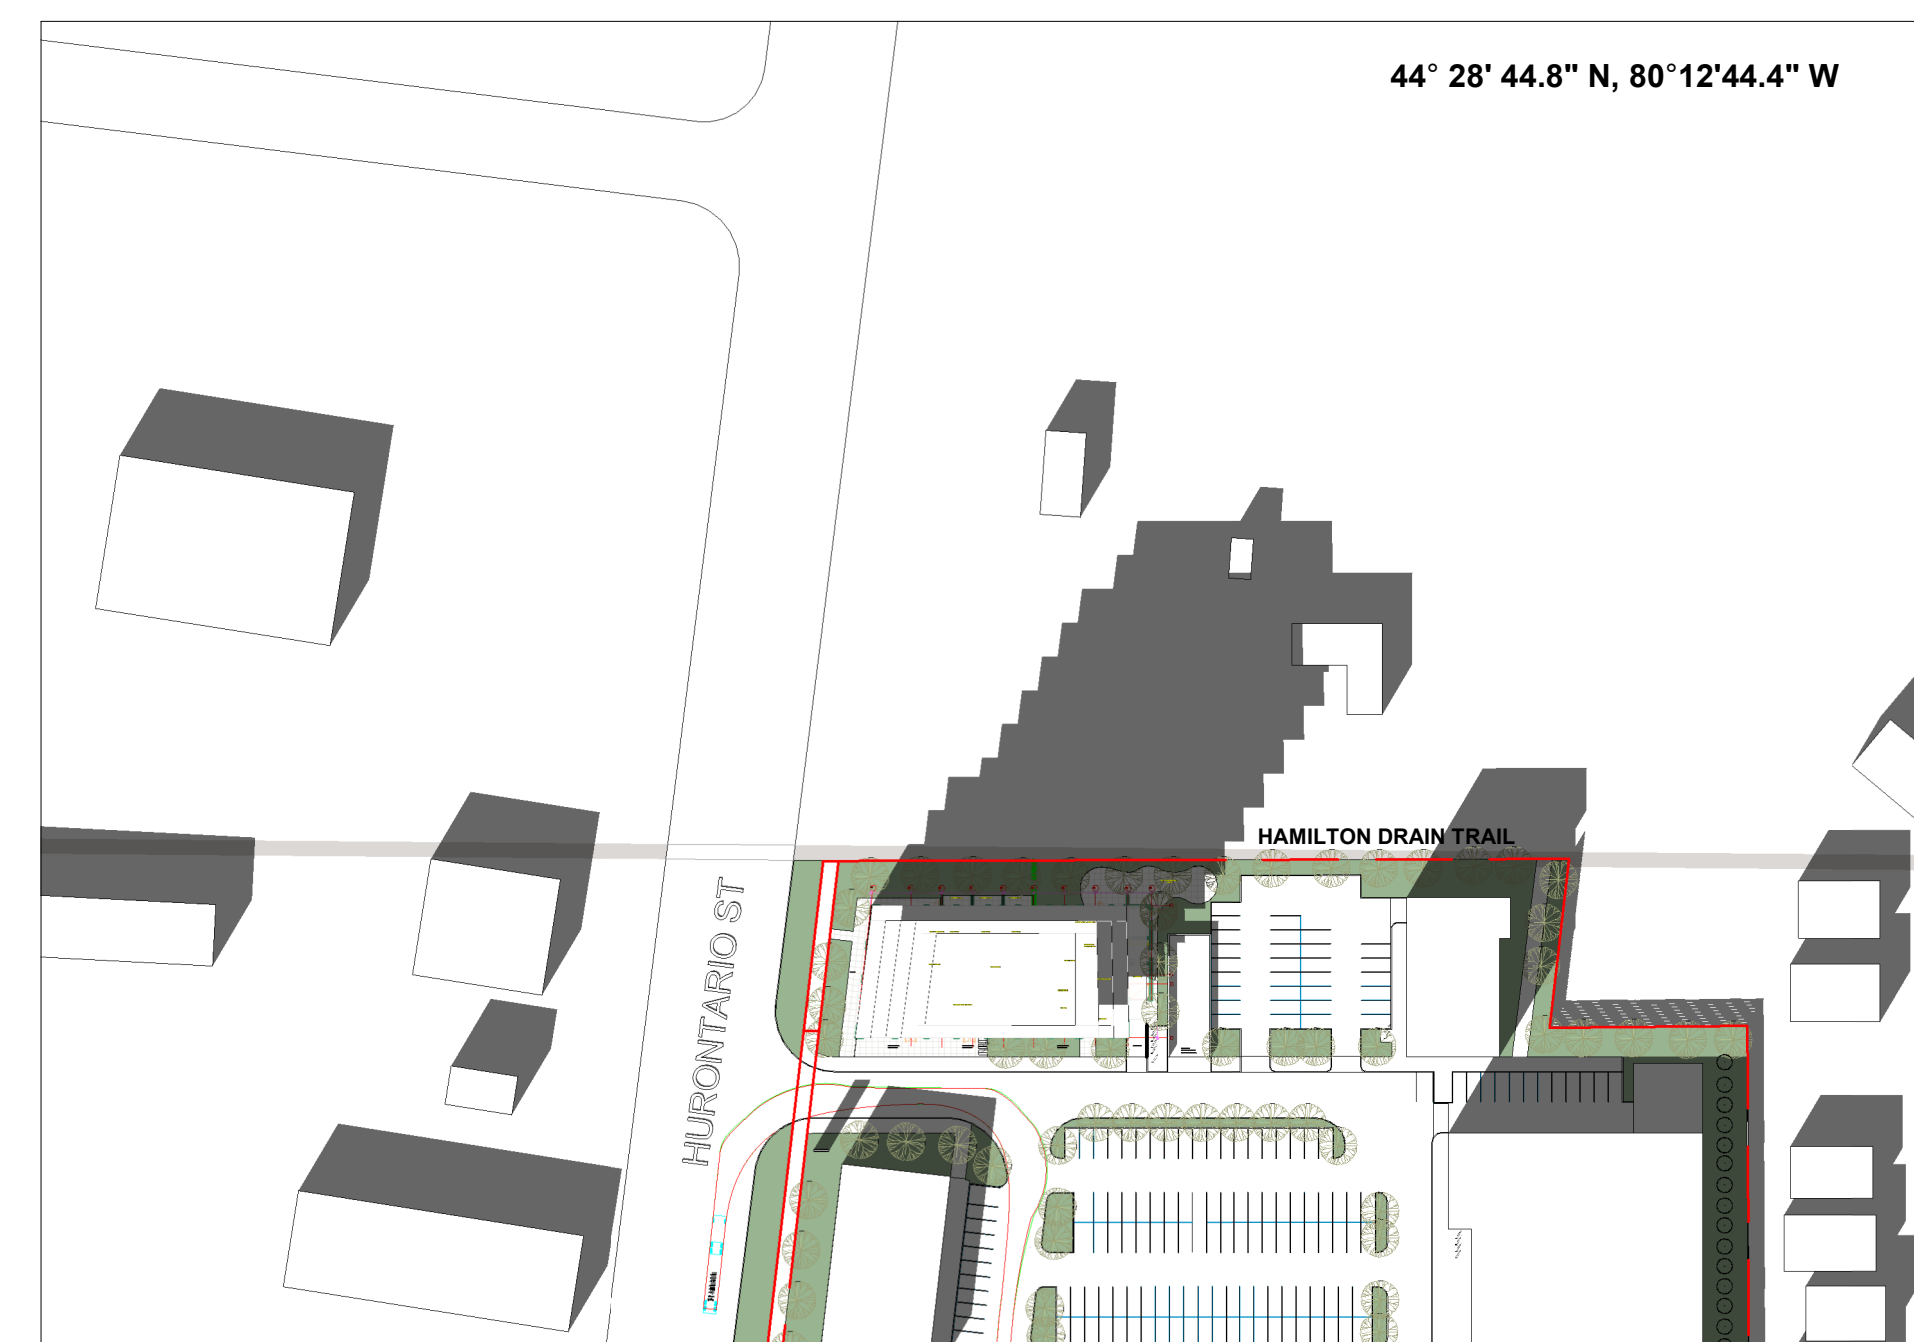


DECEMBER 21, 117 PM

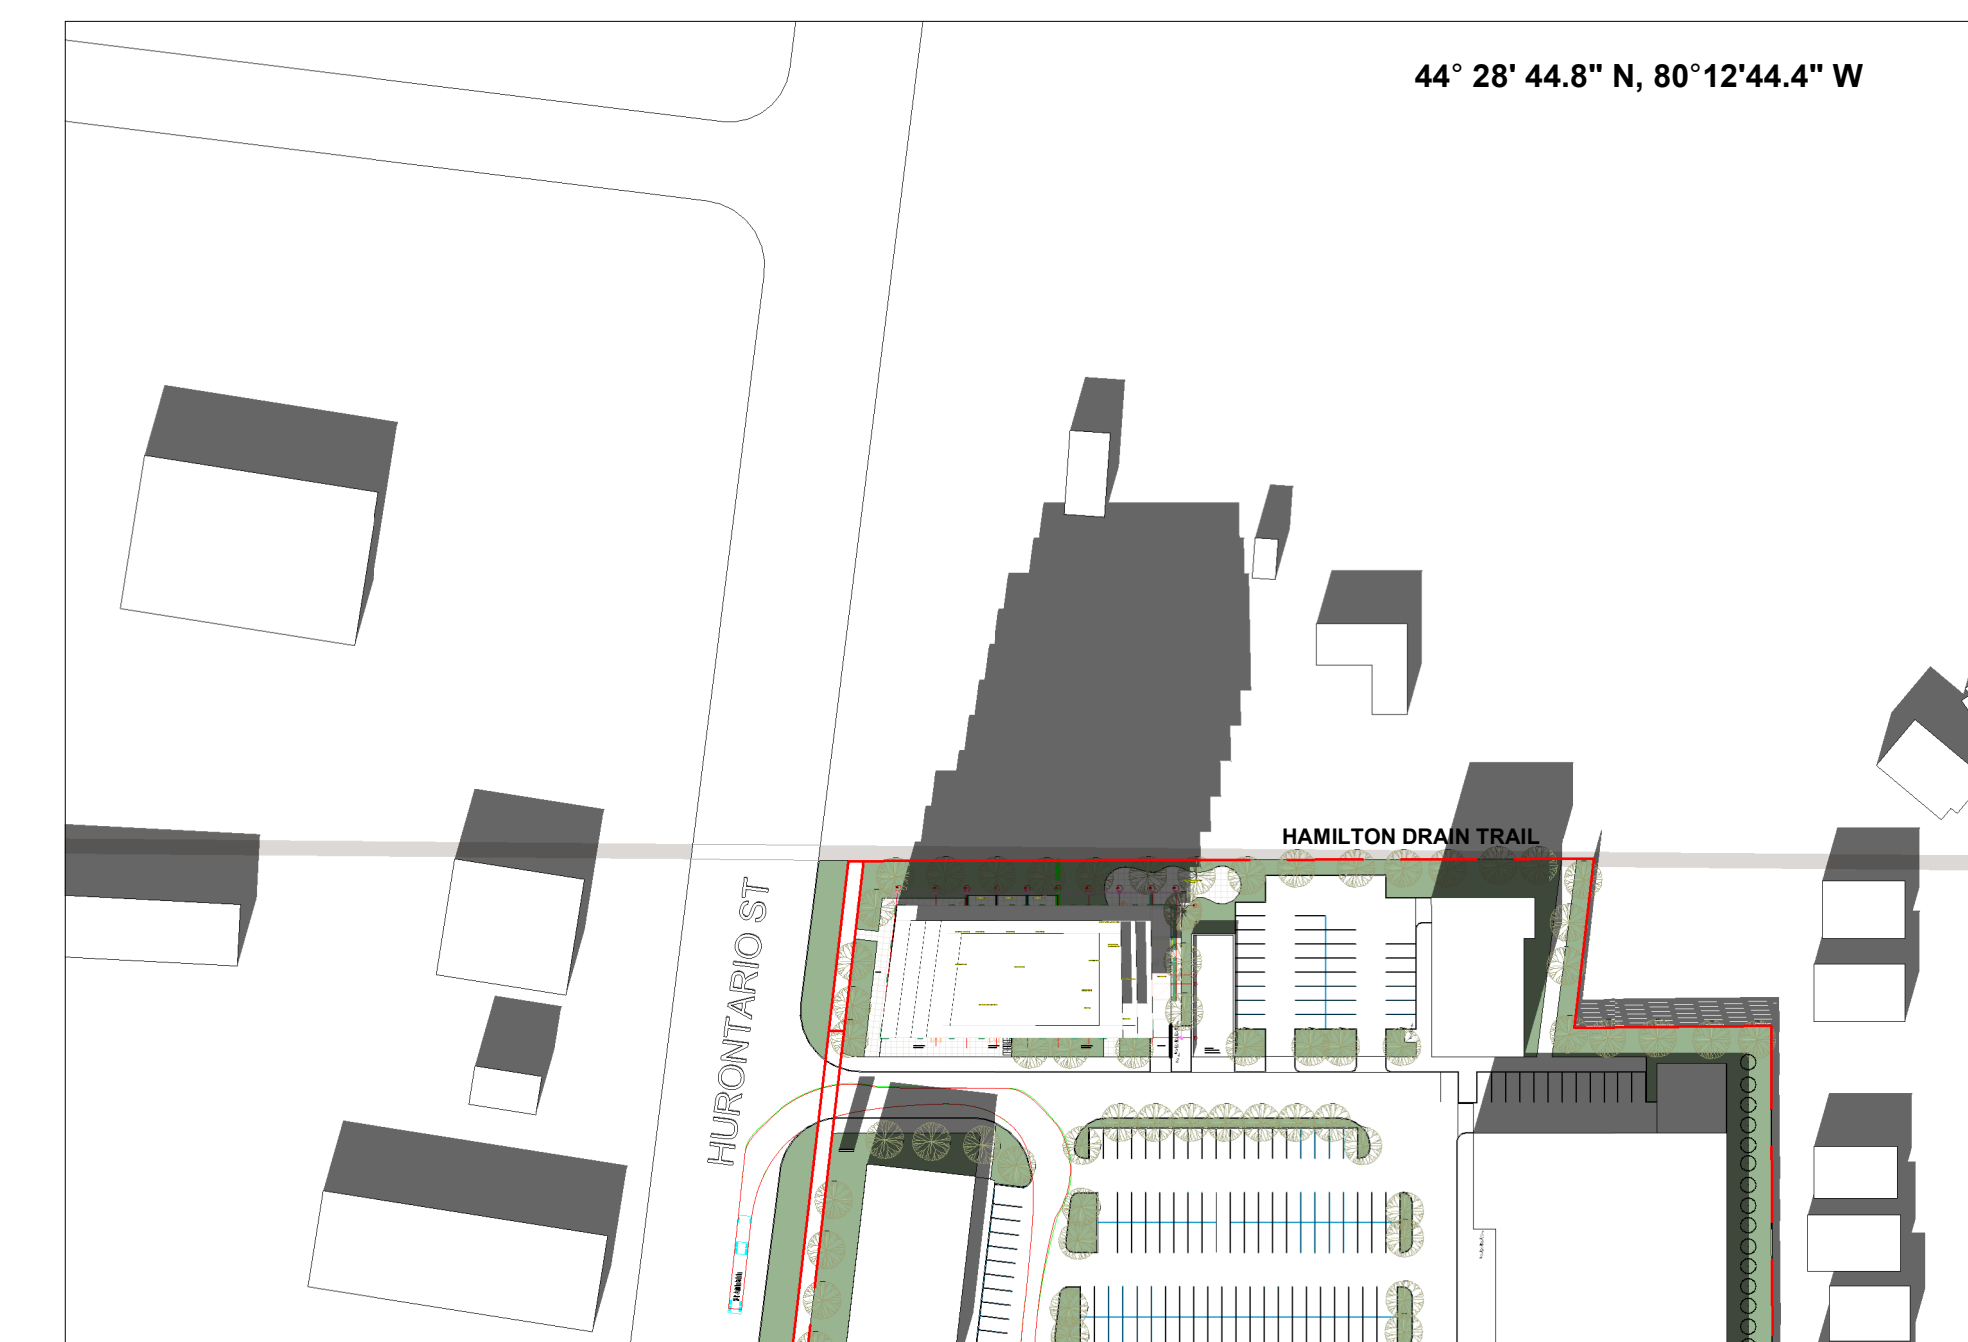

DECEMBER 21, 1217 PM

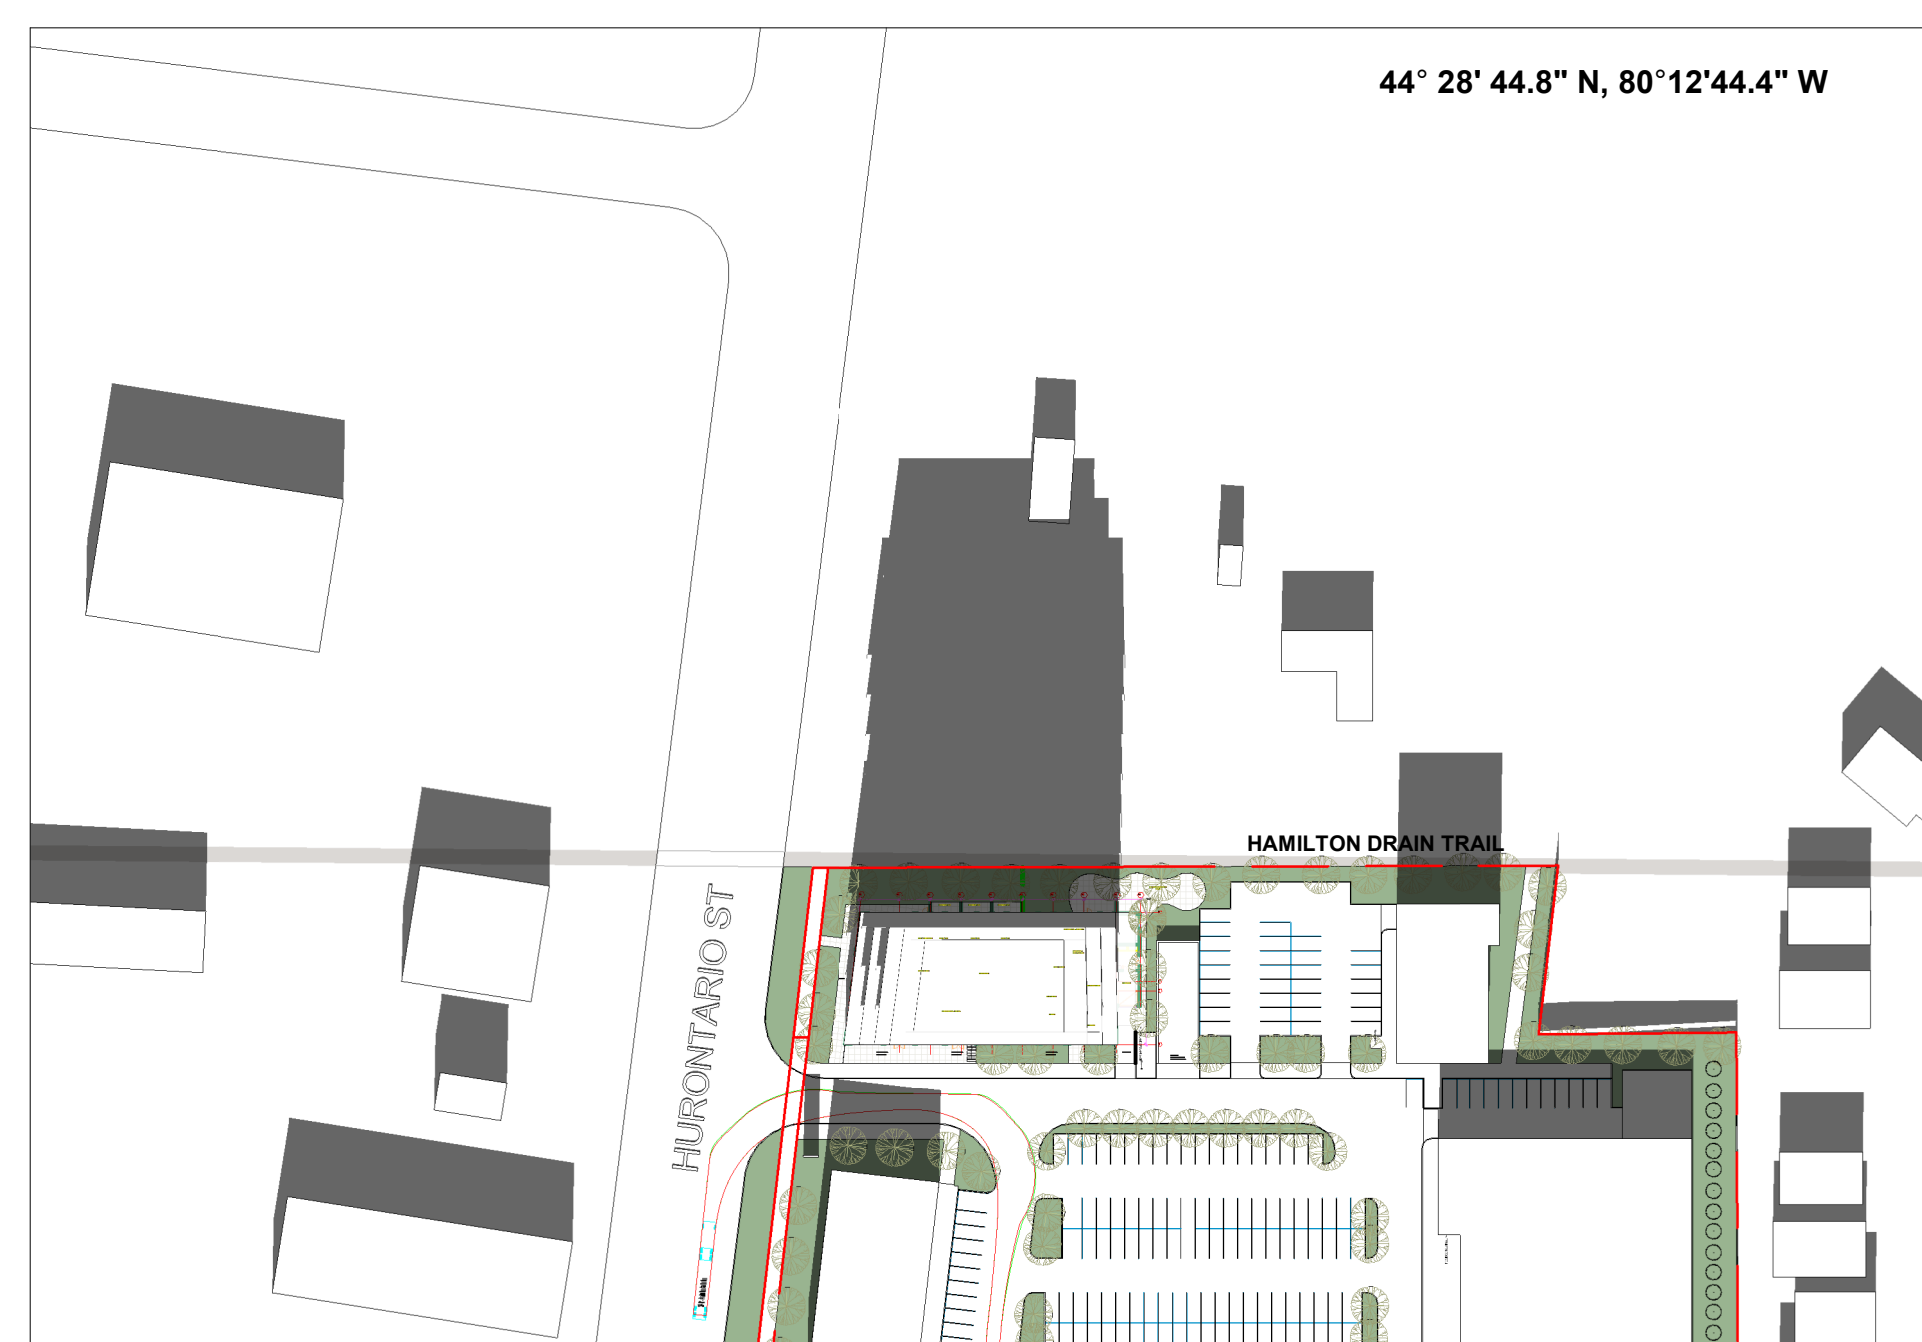

DECEMBER 21, 1117 AM

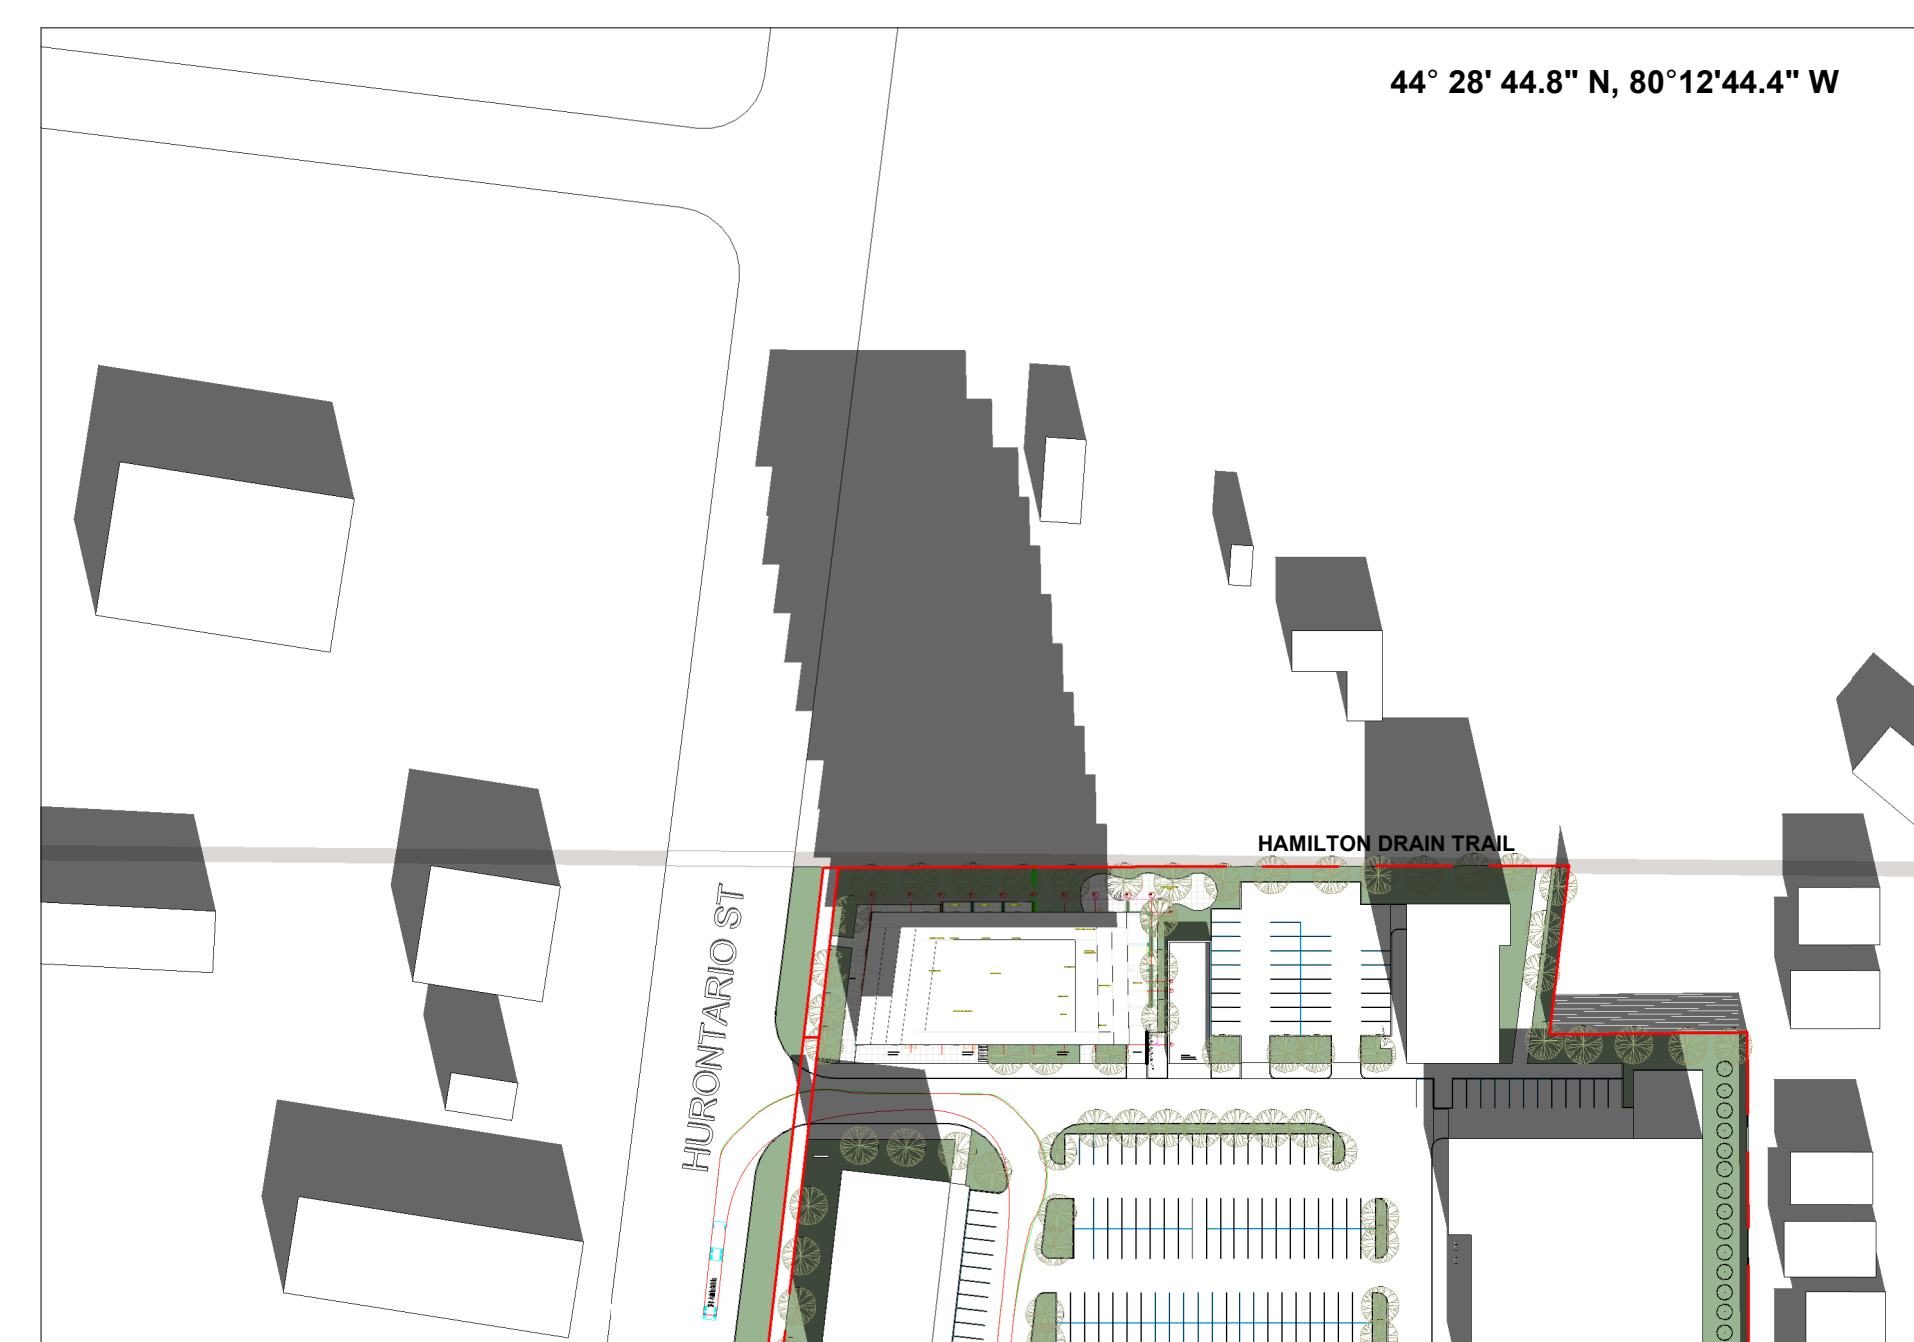


DECEMBER 21, 1017 AM



DECEMBER 21, 919 AM

NO.	ISSUANCE	DATE
01	ISSUED FOR PLANNING APPROVALS	2025.07.03

THE GENERAL CONTRACTOR SHALL CHECK AND VERIFY ALL DIMENSIONS AND REPORT ALL ERRORS AND OMISSIONS TO THE ARCHITECT. DO NOT SCALE THE DRAWINGS. DO NOT USE THIS DRAWING FOR CONSTRUCTION UNLESS SIGNED AND SEALED BY THE ARCHITECT.

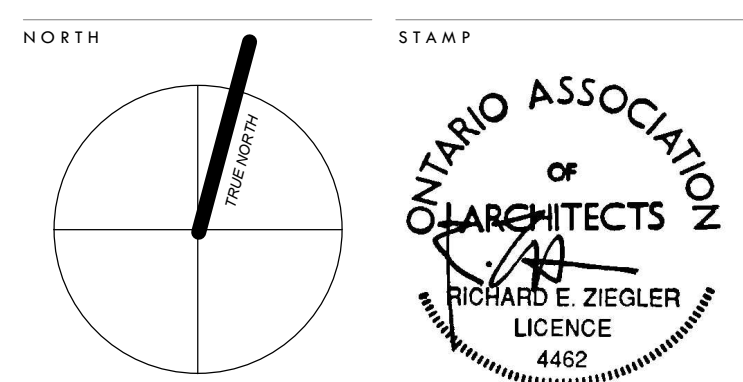

THE GATEWAY CENTRE
CHARIS DEVELOPMENTS
HIGHWAY 124 & POPLAR SIDE ROAD
COLLINGWOOD, ONTARIO

SHADOW STUDIES -
DECEMBER 21

SCALE	DATE	PROJECT NUMBER
1:1,500	2025-11-18 1:45:26 PM	202022
DRAWN	Author	
CHECKED	Checker	

SS.05