


CONCRETE UNIT PAVER - TYPE 'A' (A)
 MANUFACTURE: UNILOCK
 STYLE: UMBRIANO
 SIZE: RANDOM BUNDLE 6cm
 PATTERN: UMBRIANO RANDOM B
 COLOUR: SUMMER WHEAT

CONCRETE UNIT PAVER - TYPE 'B' (B)
 MANUFACTURE: UNILOCK
 STYLE: TOWN HALL PAVERS
 SIZE: 4" X 12"
 PATTERN: HERRINGBONE
 COLOUR: BASALT

GENERAL GUIDE FOR STONE CLADDING:

	OVERALL PERCENTAGE BREAKDOWN FOR SIZES	REQUIRED SIZE	SIZES BREAKDOWN IN PERCENTAGE PER NATURAL STONE
LEDGESTONE	60%	2'-4'	80% KINGSTON LIMESTONE 20% KINGSTON HUE SANDSTONE - LANDSDOWNE BUFF
	40%	5'-8'	

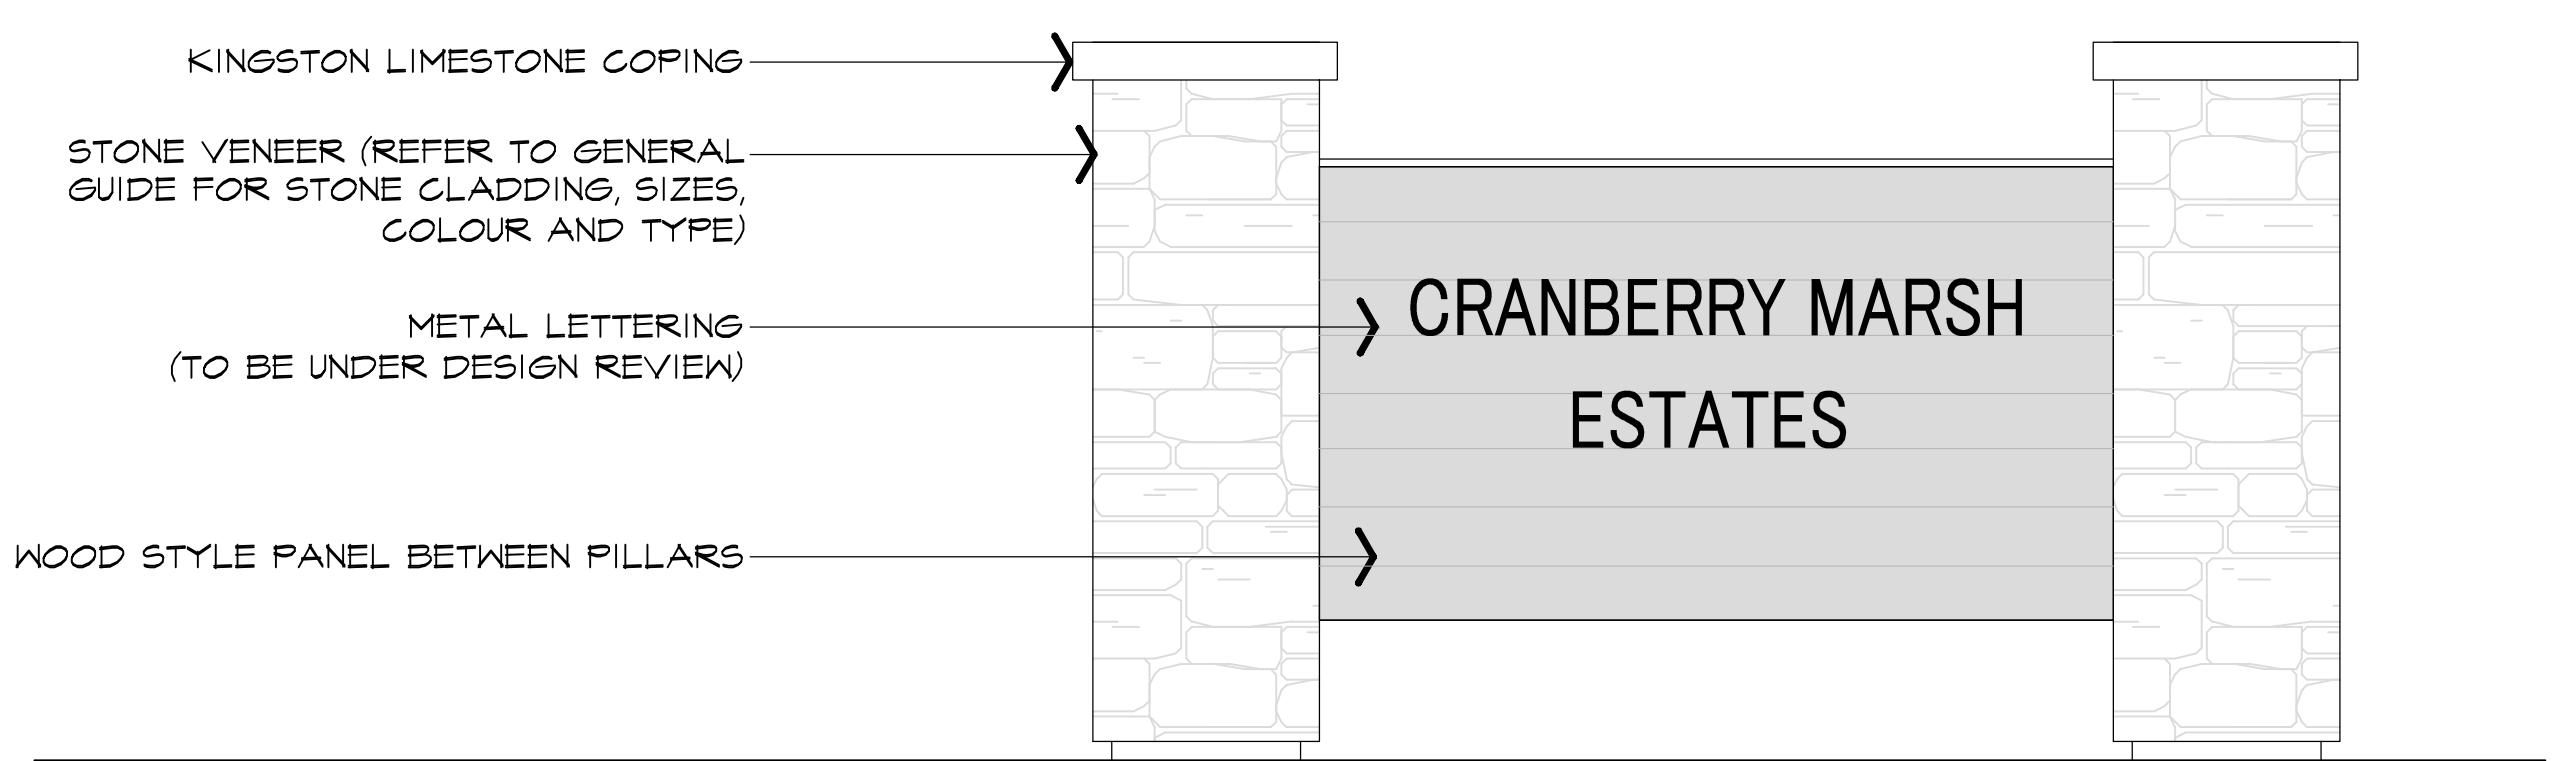

1 ENTRY FEATURE CONCEPT
 NOTE: CONTRACTOR RESPONSIBLE FOR PROVIDING SHOP DRAWINGS STAMPED BY A STRUCTURAL ENGINEER FOR FINAL APPROVAL BY LANDSCAPE ARCHITECT. STRUCTURAL WORKS TO BE REVIEWED AND CERTIFIED BY THE DESIGN ENGINEER.

LEGEND

- DECIDUOUS TREE
- MULTI-STEM TREE
- CONIFEROUS TREE
- SHRUBS & PERENNIALS
- SODDED AREA
- SEEDED AREA

LOCATION OF SEED TYPES ARE NOTED ON PLAN

SEED WITH THE FOLLOWING SEED MIXTURES AS SUPPLIED BY ONTARIO SEED COMPANY (1-800-465-5849) OR APPROVED EQUAL

OSC # 8175 - FACW WETLAND SEED MIXTURE

REBB'S SEDGE (<i>Carex bebbii</i>)	1%
BLUE LOBELIA (<i>Loebelia siphillica</i>)	1%
BLUE VERVAIN (<i>Verbena hastata</i>)	4%
BLUNT BROOM SEDGE (<i>Carex scoparia</i>)	1%
BONSET (<i>Eupatorium perfoliatum</i>)	1%
FOX SEDGE (<i>Carex vulpinoidea</i>)	25%
GREEN BULRUSH (<i>Scirpus atrovirens</i>)	8%
HEATH ASTER (<i>Aster pilosus</i>)	1%
LURID SEDGE (<i>Carex lurida</i>)	10%
NEW ENGLAND ASTER (<i>Aster novae-angliae</i>)	1%
PURPLE STEMMED ASTER (<i>Aster puniceus</i>)	1%
SOFT RUSH (<i>Juncus effusus</i>)	1%
SPOTTED JOE PYE WEED (<i>Eupatorium maculatum</i>)	1%
SQUARE STEMMED MONKEY FLOWER (<i>Mimulus ringens</i>)	1%
SWAMP MILKWEED (<i>Asclepias incarnata</i>)	1%
TALL MANNA GRASS (<i>Glyceria grandis</i>)	1%
VIRGINIA WILD RYE (<i>Elymus virginicus</i>)	40%
WOOLGRASS (<i>Scirpus cypripitius</i>)	1%

SEED RATE: 22-25 kg/ha

NURSE CROP

ANNUAL RYE GRASS (*Lolium multiflorum*)
 SEED RATE: 28kg/ha

PLANT LIST

PROJECT NAME: 11589 HIGHWAY 26 CRANBERRY MARSH ESTATES - (ABAL 3523)

In the event of a discrepancy between the planting plan and the plant list quantities, the planting plan shall govern.

KEY	QUANTITY	BOTANICAL NAME	COMMON NAME	GALIPER	HEIGHT	SPREAD	ROOT	REMARKS	SPACING
DECIDUOUS TREES									
A	11	ACER X FREEMANII 'AUTUMN BLAZE'	AUTUMN BLAZE MAPLE	60mm	3500mm	1500mm	N.B.	EQUAL FORM	----
B	5	AMELANGHIER CANADENSIS	SERVICEBERRY	3 X 50mm	3500mm	1500mm	N.B.	MULTI-STEM	----
C	5	GINKGO BILOBA 'PRINCETON SENTRY'	PRINCETON SENTRY MAIDENHAIR TREE	60mm	3500mm	1500mm	N.B.	EQUAL FORM	----
D	11	GLEDITSIA TRIACANTHOS 'STREET KEEPER'	STREET KEEPER HONEY-LOCUST	60mm	3500mm	1500mm	N.B.	EQUAL FORM	----
E	13	CELTIS OCCIDENTALIS	HACKBERRY	60mm	3500mm	1500mm	N.B.	EQUAL FORM	----
F	11	QUERCUS RUBRA	RED OAK	60mm	3500mm	1500mm	N.B.	EQUAL FORM	----
G	11	TILIA AMERICANA	BASSWOOD	60mm	3500mm	1500mm	N.B.	EQUAL FORM	----
CONIFEROUS TREES									
H	4	THUJA OCCIDENTALIS 'DEGROOT'S SPIRE'	DEGROOT'S SPIRE CEDAR	----	2500mm	800mm	N.B.	SPEGIMEN	----
J	13	PINUS STROBUS	EASTERN WHITE PINE	----	3500mm	1000mm	N.B.	SPEGIMEN	----
DECIDUOUS SHRUBS AND PERENNIALS									
∞	60	HYDRANGEA ARBORESCENS 'ANNABELLE'	ANNABELLE HYDRANGEA	----	----	----	3 gal. POT	MIN. 2 YRS. 6TH.	----
∞	10	SEDUM 'AUTUMN JOY'	AUTUMN JOY STONECROP	----	----	----	3 gal. POT	MIN. 2 YRS. 6TH.	----

BASE INFORMATION OBTAINED ELECTRONICALLY FROM 2LS DESIGN (JOB NO. 2020-14; TEL.647-456-2828)

no.	date	version	by
1.	DEC 5 2022	ISSUED FOR SUBMISSION	KM /EK
0.	OCT.22 2021	ISSUED FOR CLIENT REVIEW	NH

All information hereon to be checked and verified at the site and any discrepancies must be reported to and clarified by the landscape architect before commencing work. All drawings, specifications, details, digital information, etc., prepared by the landscape architect are instruments of service and as such are his property and must be returned at his request.

ALEXANDER BUDREVICS
 ASSOCIATES LTD.
 LANDSCAPE ARCHITECTS

895 Don Mills Road, Second Tower, Suite 212
 Toronto, Ontario, Canada, M3C 1W3

416.444.5201
 416.444.5208

www.budrevics.com

project
**11589 HIGHWAY 26
 CRANBERRY MARSH ESTATES**
 HIGHWAY 26
 TOWN OF COLLINGWOOD

CRANBERRY MARSH ESTATES

drawing

LANDSCAPE PLAN

date	OCT 20, 2021	drawn	NH
scale*	1:400	file	3523 L1 V1-221205
direction		project no.	3523
		sheet no.	L-1

*NOTED SCALE IS APPLICABLE ONLY WHEN PRINTED ON ARCH D (34"x36") SIZE SHEET