

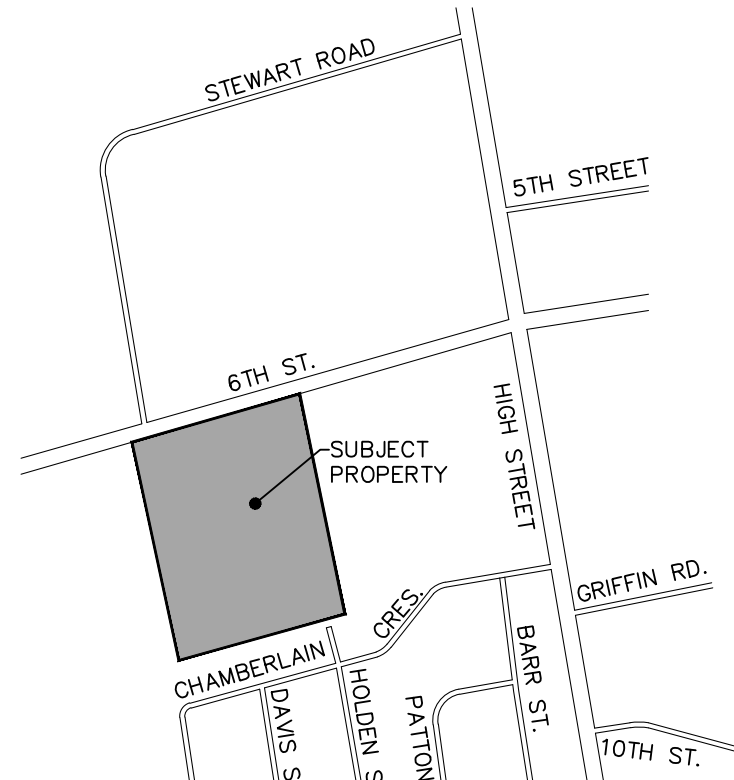
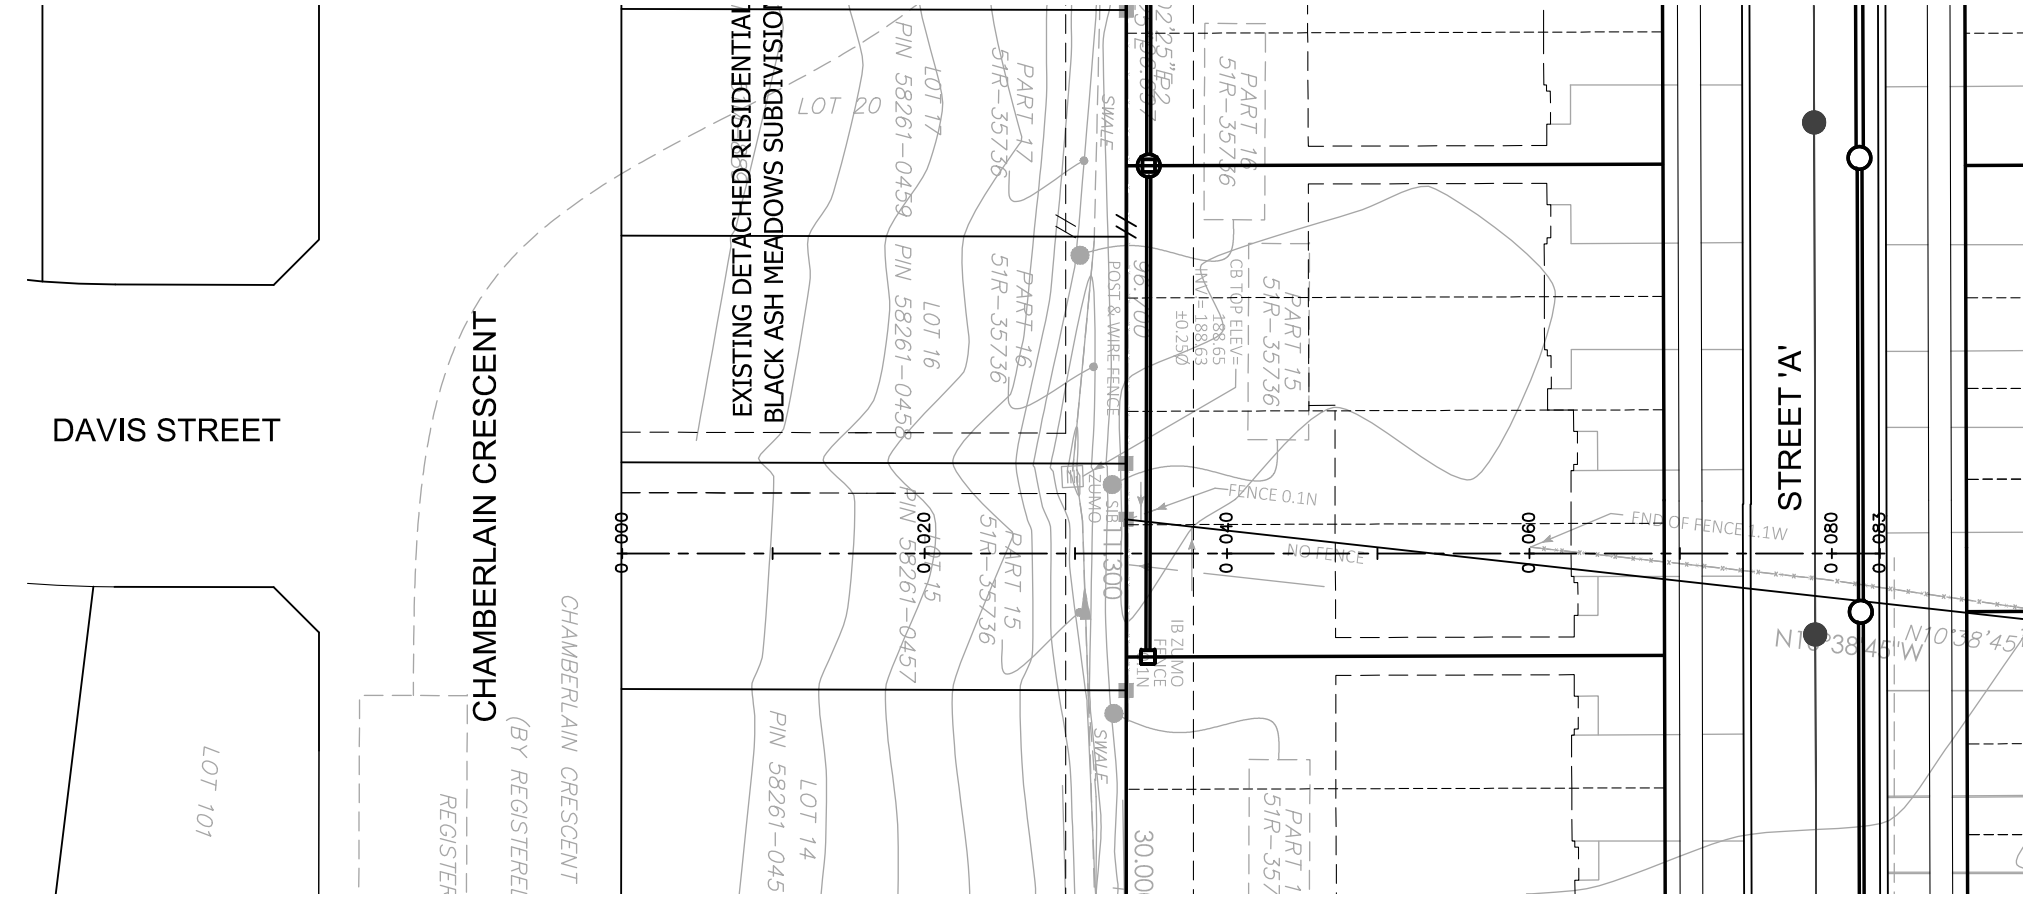
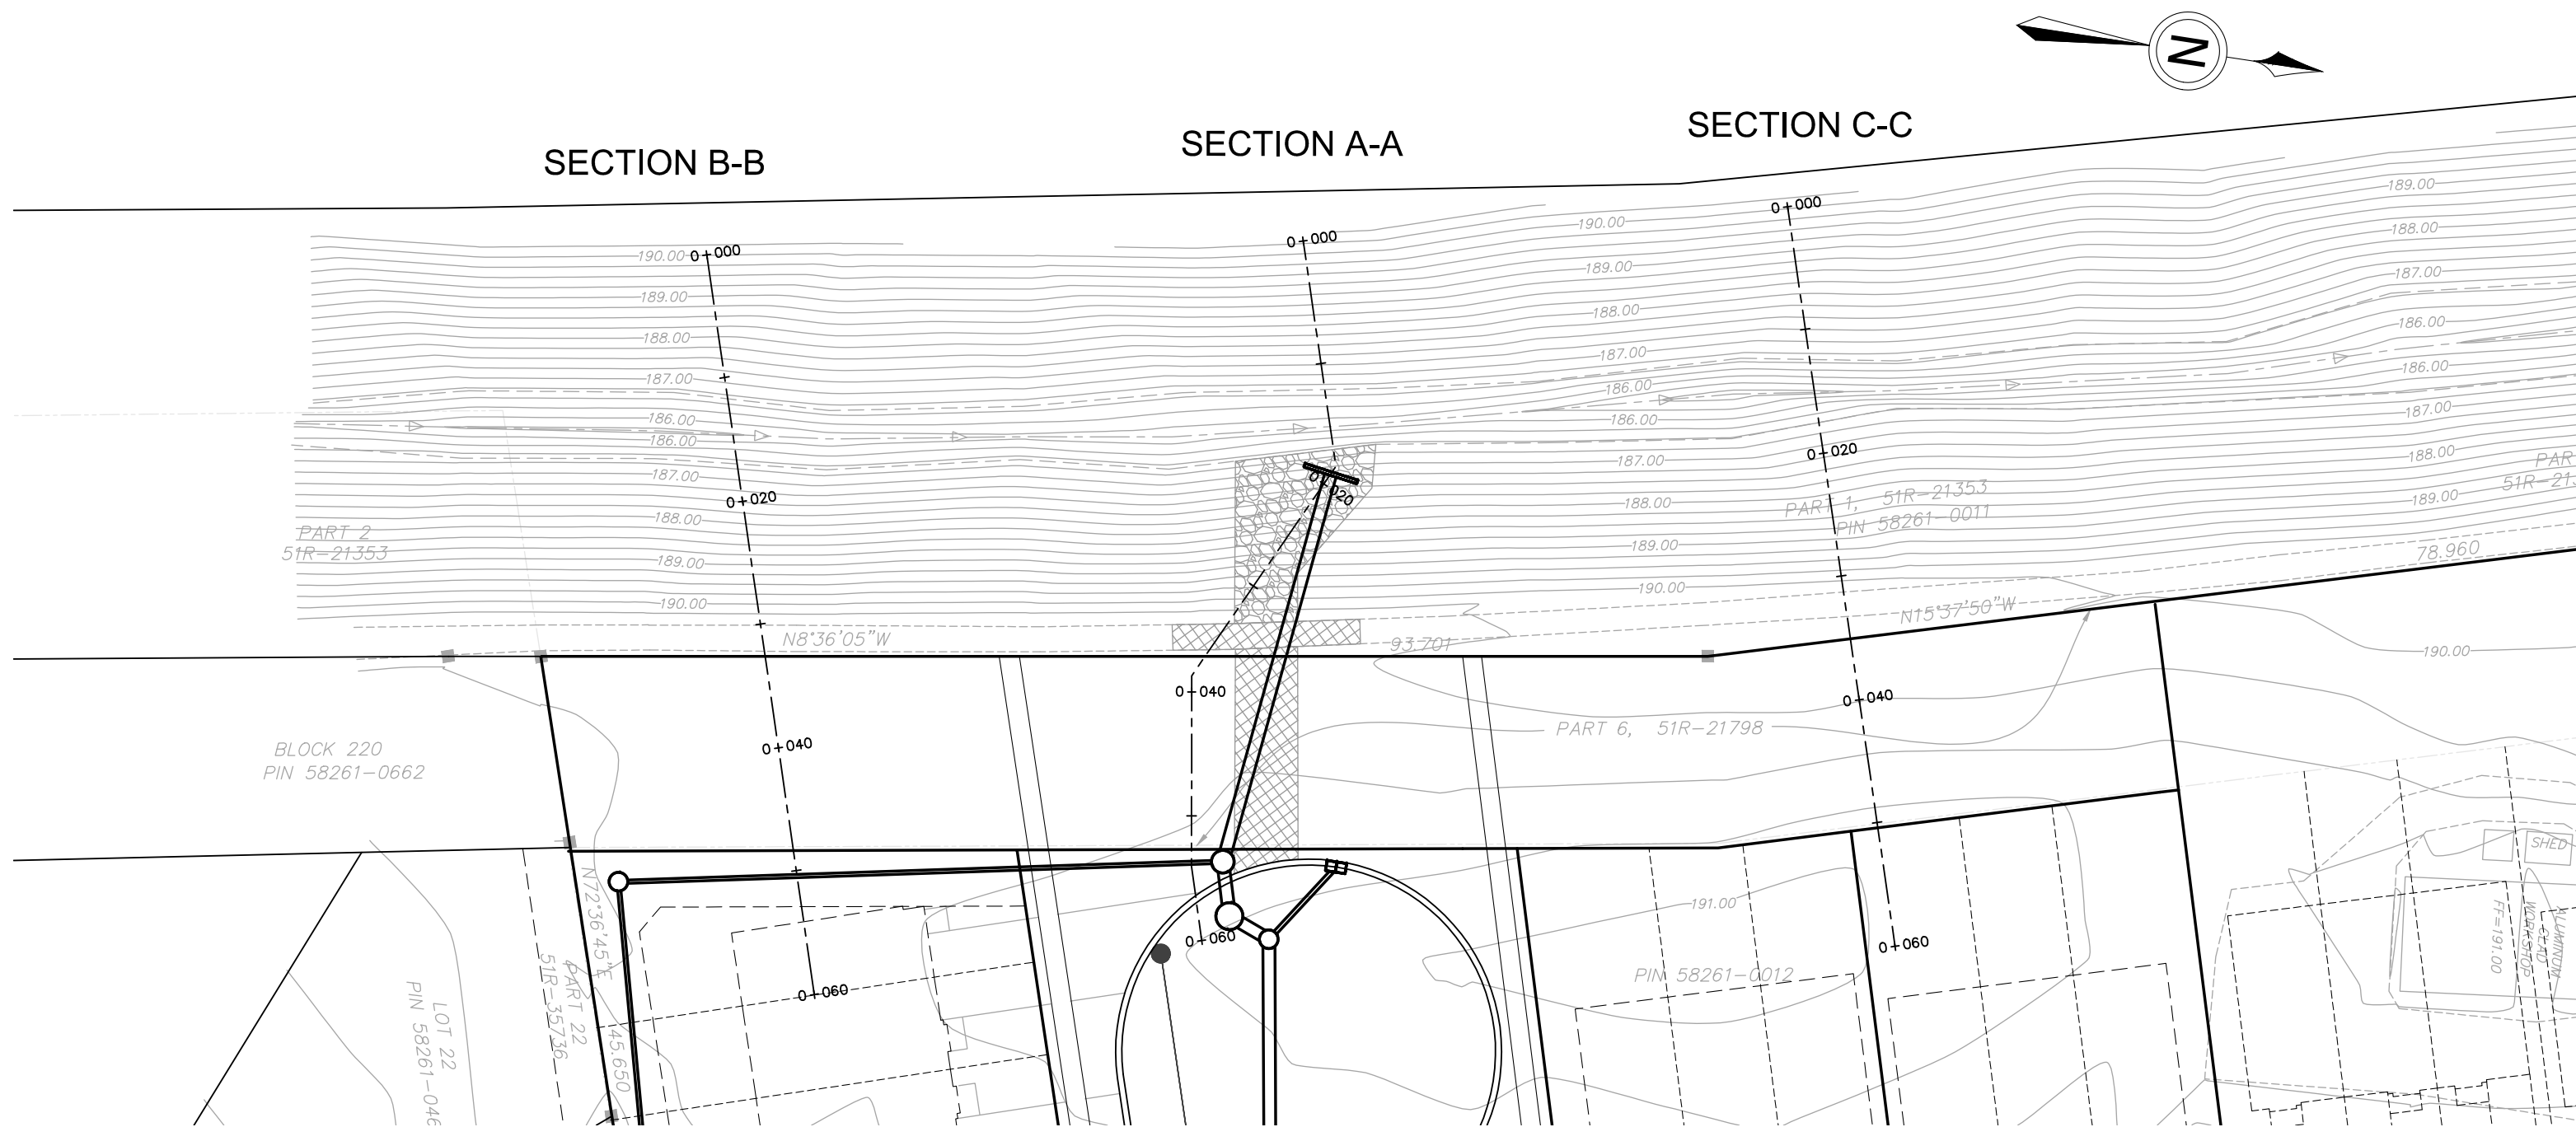
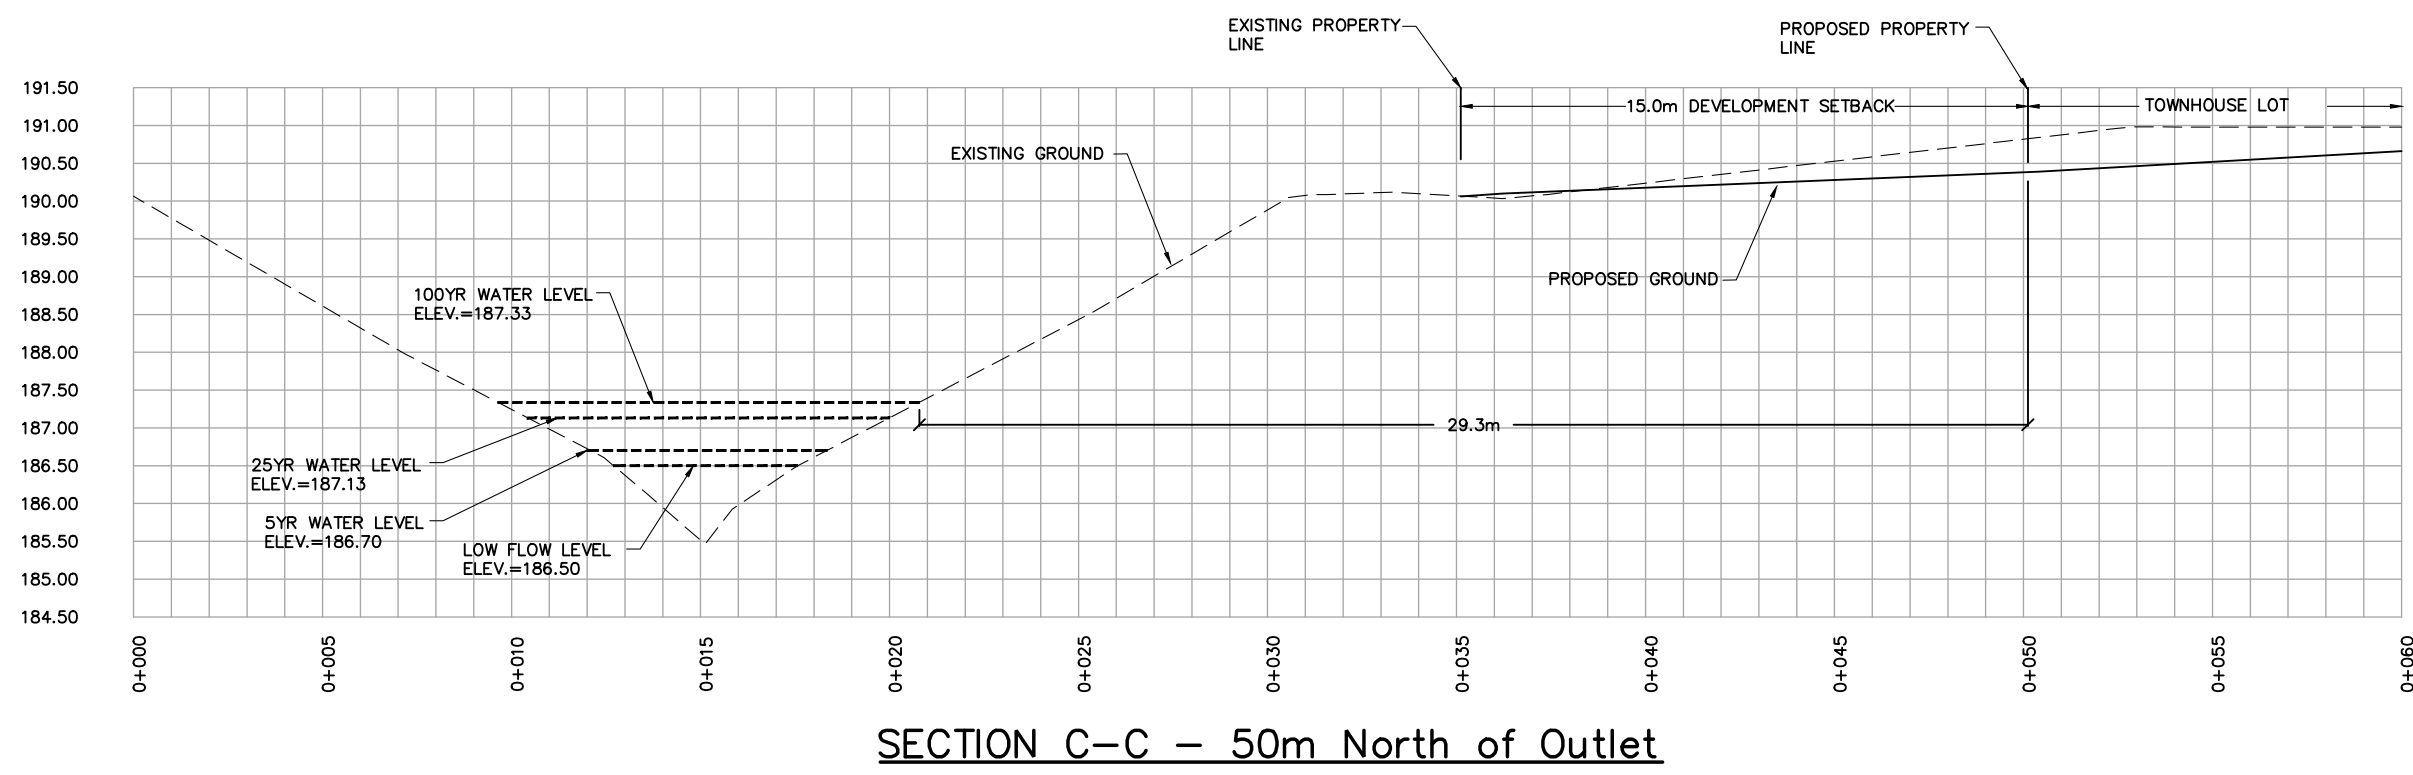
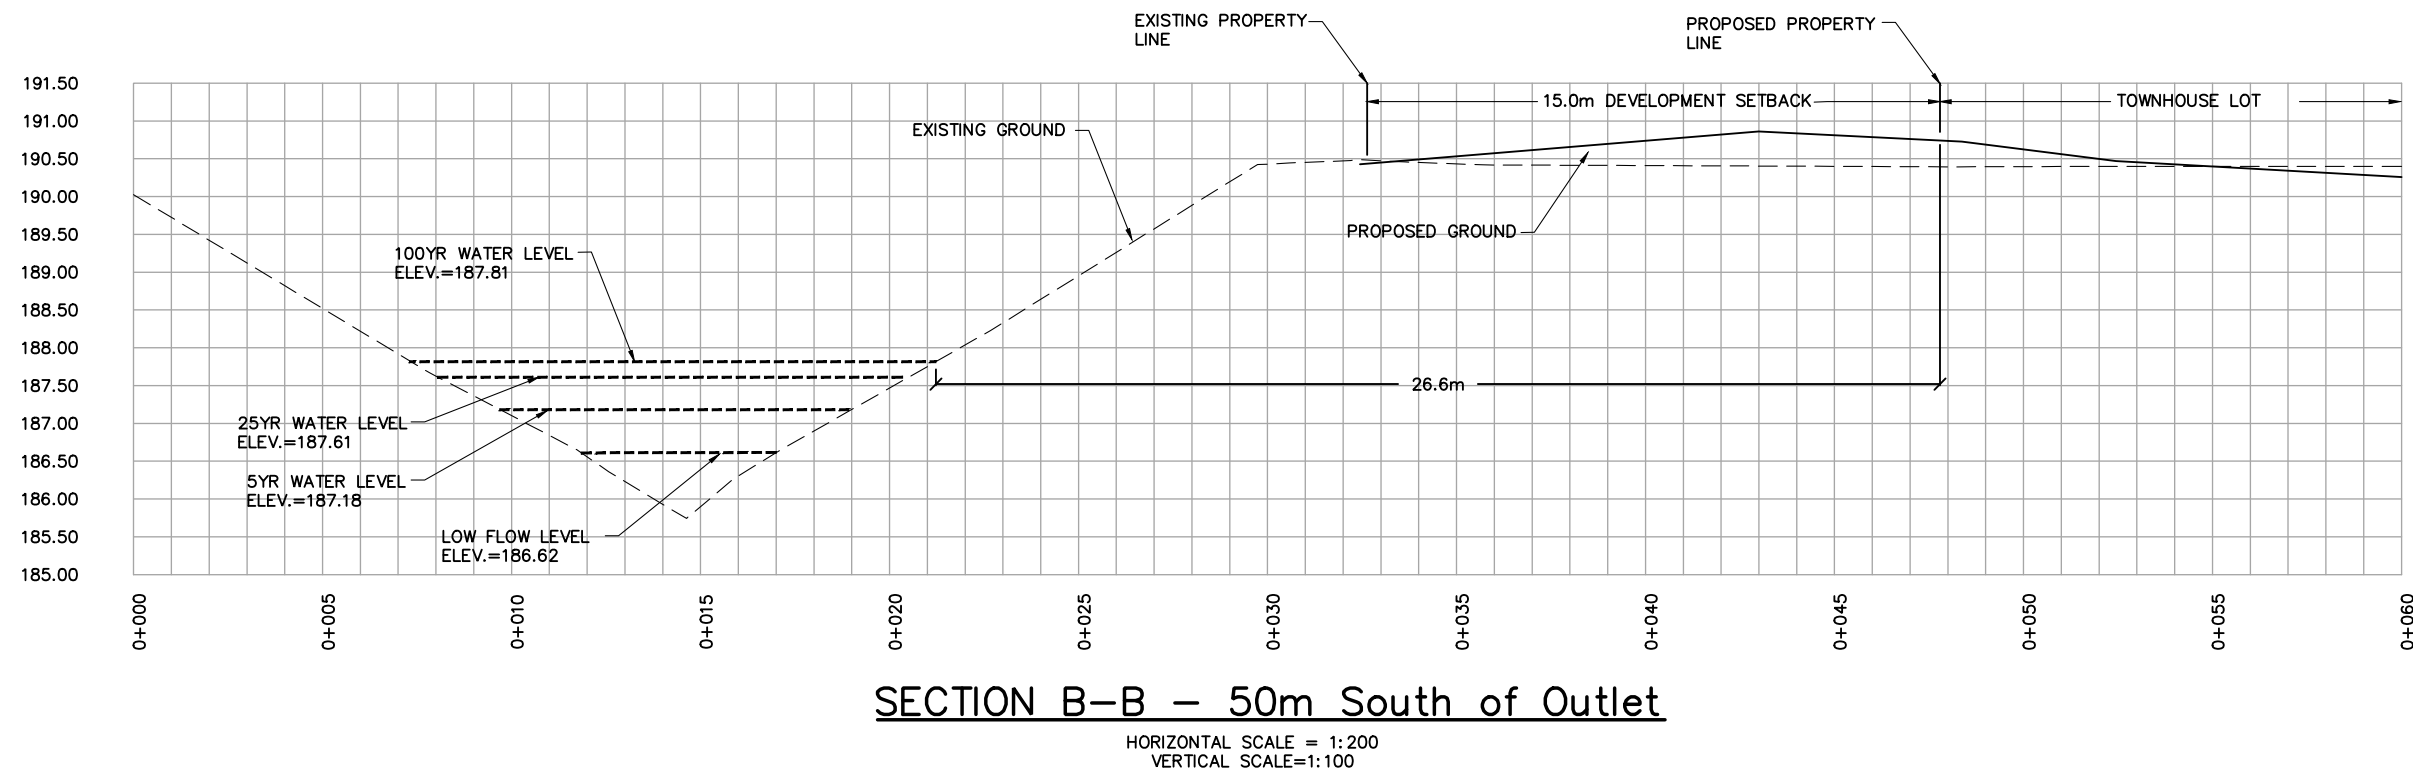


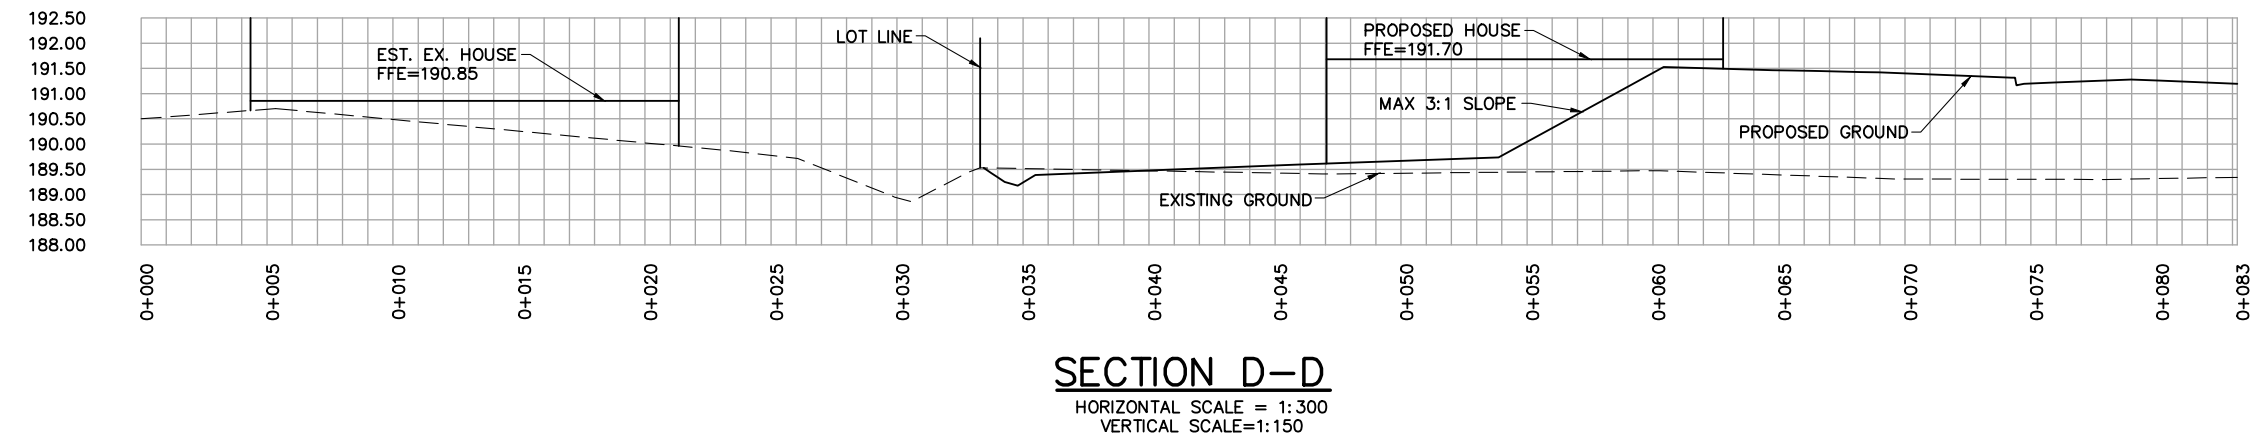

KEY PLAN
LEGEND

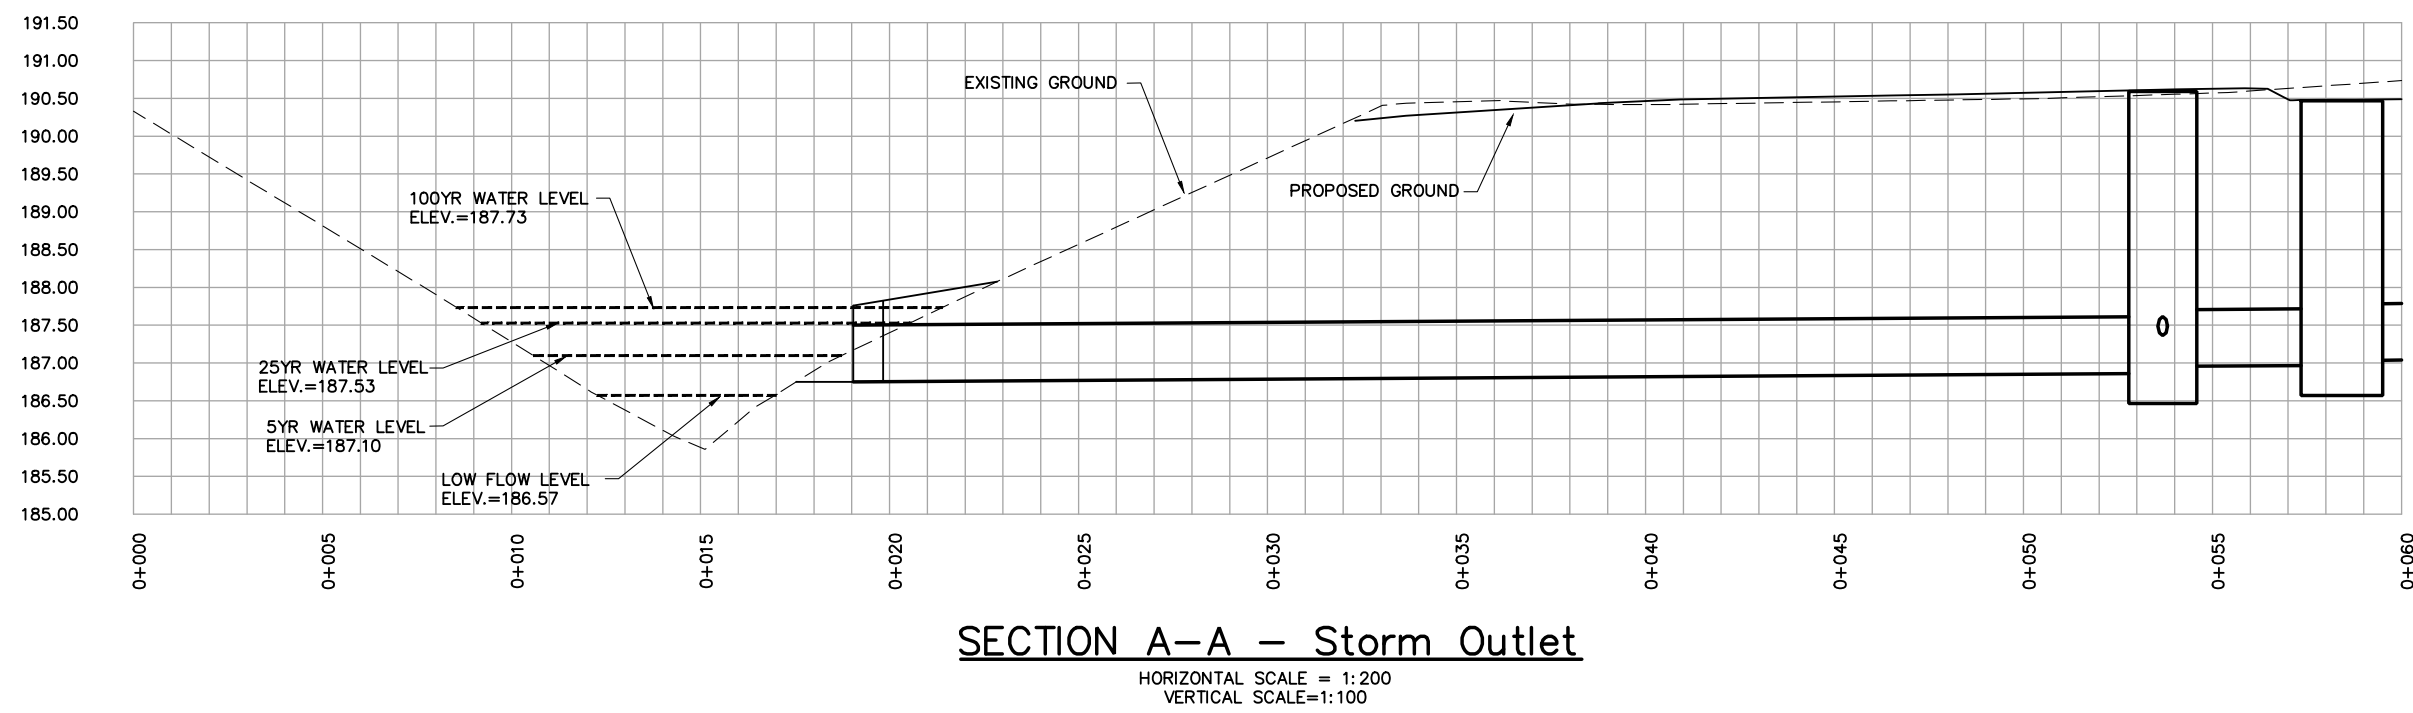

ELEVATIONS ARE GEODETIC AND ARE REFERRED TO TOWN OF COLLINGWOOD BENCHMARK No. 0011926U1669 HAVING AN ELEVATION OF 180.474m.

REV.No.	REVISION NOTE	DATE
4	ISSUED FOR DRAFT PLAN APPLICATION AND REZONING	23-07-11
3	ISSUED FOR NVCA REVIEW	23-03-10
2	ISSUED FOR PUBLIC MEETING	23-01-27
1	ISSUED FOR DRAFT PLAN APPLICATION AND REZONING	22-07-20



560, 580 & 590 SIXTH STREET
COLLINGWOOD, ON

HUSSON
ENGINEERING + MANAGEMENT
P 905.709.6825
1725 16TH AVENUE, SUITE 103
RICHMOND HILL, ON L4B 4C6
HUSSON.CA

SW3
BLACK ASH CREEK SECTIONS

DATE: JULY 11, 2023 SCALE: 1:500 PROJECT: 17856
DESIGNED BY: EDG CHECKED BY: EJM
DRAWN BY: EDG CHECKED BY: EJM