


ALL DRAWINGS AND RELATED DOCUMENTS ARE THE PROPERTY OF STREETCAR DEVELOPMENT INC. AND MAY NOT BE REPRODUCED IN WHOLE OR IN PART WITHOUT THE DEVELOPERS PERMISSION. THIS DRAWING SHOULD NOT BE USED TO CALCULATE AREAS. DO NOT SCALE THIS DRAWING. ALL DIMENSIONS TO BE CHECKED ON SITE BY THE CONTRACTOR AND SUCH DIMENSIONS TO BE THEIR RESPONSIBILITY. ALL WORK MUST COMPLY WITH THE RELEVANT BUILDING CODE BY LAW AND RELATED DOCUMENTS. DRAWING ERRORS AND OMISSIONS MUST BE IMMEDIATELY REPORTED TO THE DEVELOPER.

NO.	DATE	REVISION
01.	07 / 31 / 2020	ISSUED FOR SPA

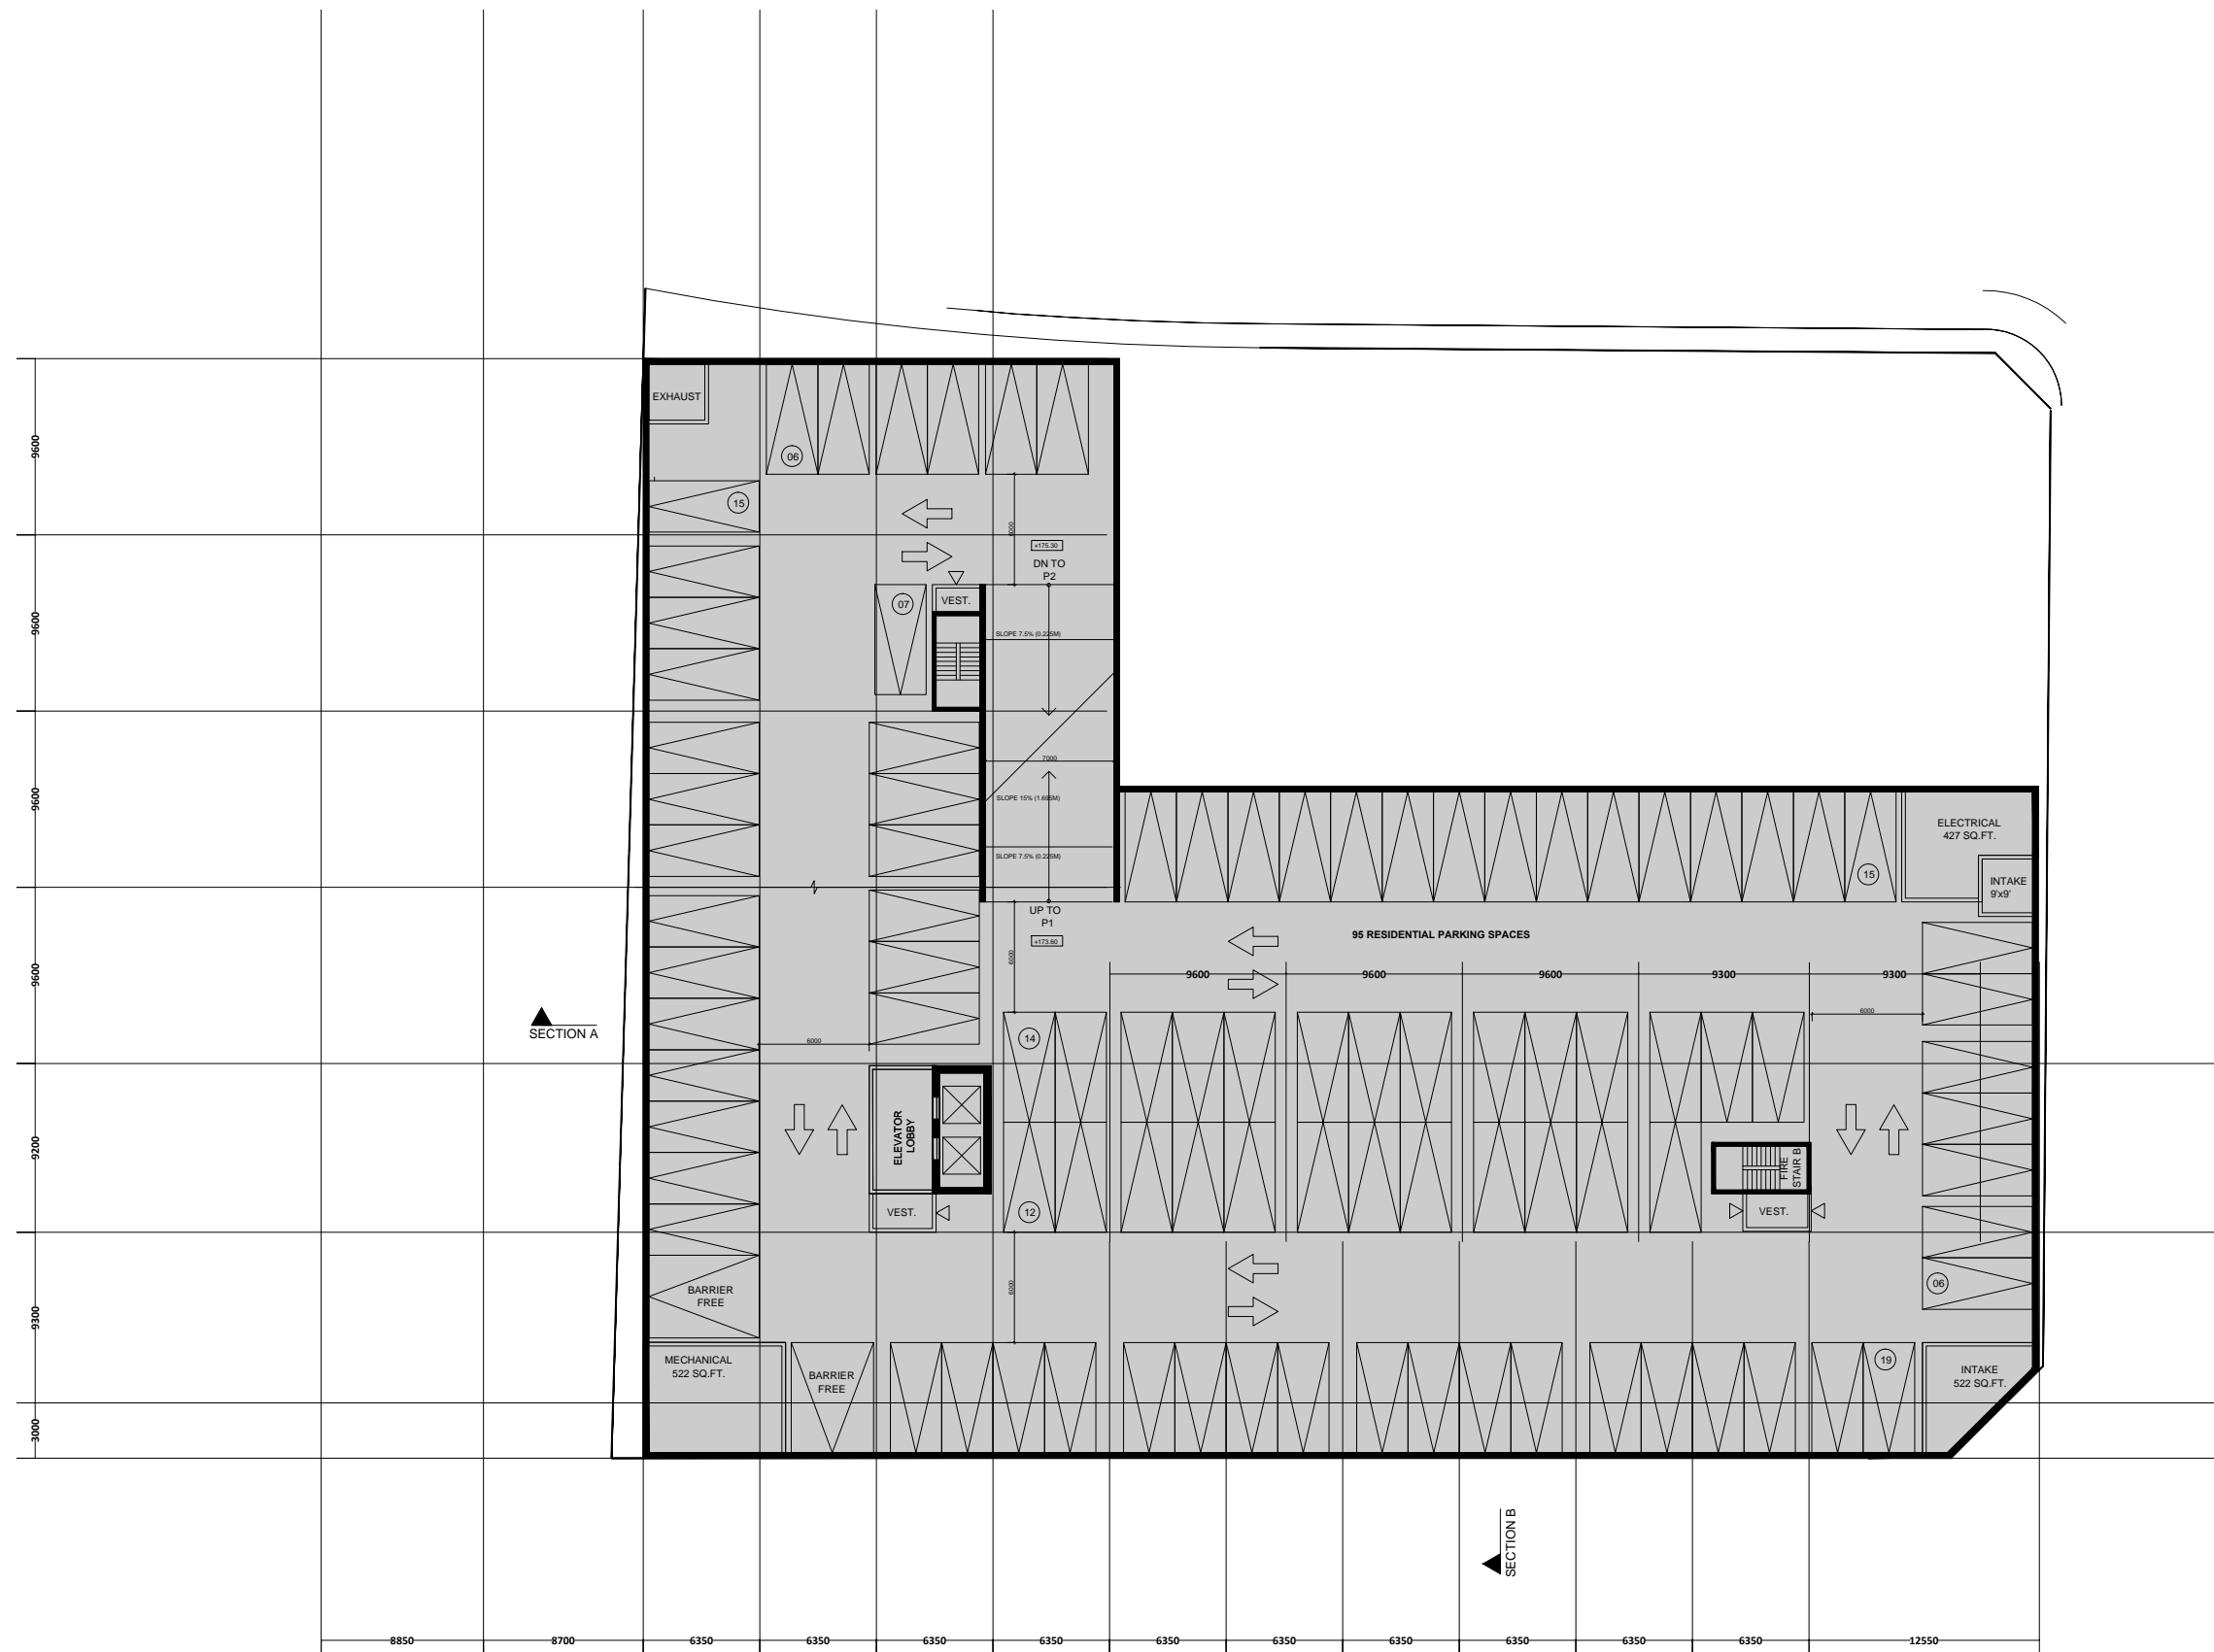

PARKING LEVEL P2	
TOTAL GFA	36310 SQ.FT.
RESIDENTIAL SUITE GFA	0 SQ.FT.
RETAIL GFA	0 SQ.FT.
PARKING	95 SPACES

STREETCAR™

RETHINK URBAN LIVING

1230 DUNDAS ST E TORONTO ONTARIO M4M 1S3 416-466-2361

DRAWING:
PROPOSED FLOOR PLAN
P2

PROJECT:
31 HURON STREET
COLLINGWOOD


SCALE:
1:200

ISSUE DATE:
30 / 07 / 2020

D-090

ALL DRAWINGS AND RELATED DOCUMENTS ARE THE PROPERTY OF STREETCAR DEVELOPMENT INC. AND MAY NOT BE REPRODUCED IN WHOLE OR IN PART WITHOUT THE DEVELOPERS PERMISSION. THIS DRAWING SHOULD NOT BE USED TO CALCULATE AREAS. DO NOT SCALE THIS DRAWING. ALL DIMENSIONS TO BE CHECKED ON SITE BY THE CONTRACTOR AND SUCH DIMENSIONS TO BE THEIR RESPONSIBILITY. ALL WORK MUST COMPLY WITH THE RELEVANT BUILDING CODE BY LAW AND RELATED DOCUMENTS. DRAWING ERRORS AND OMISSIONS MUST BE IMMEDIATELY REPORTED TO THE DEVELOPER.

NO.	DATE	REVISION
01.	07 / 31 / 2020	ISSUED FOR SPA

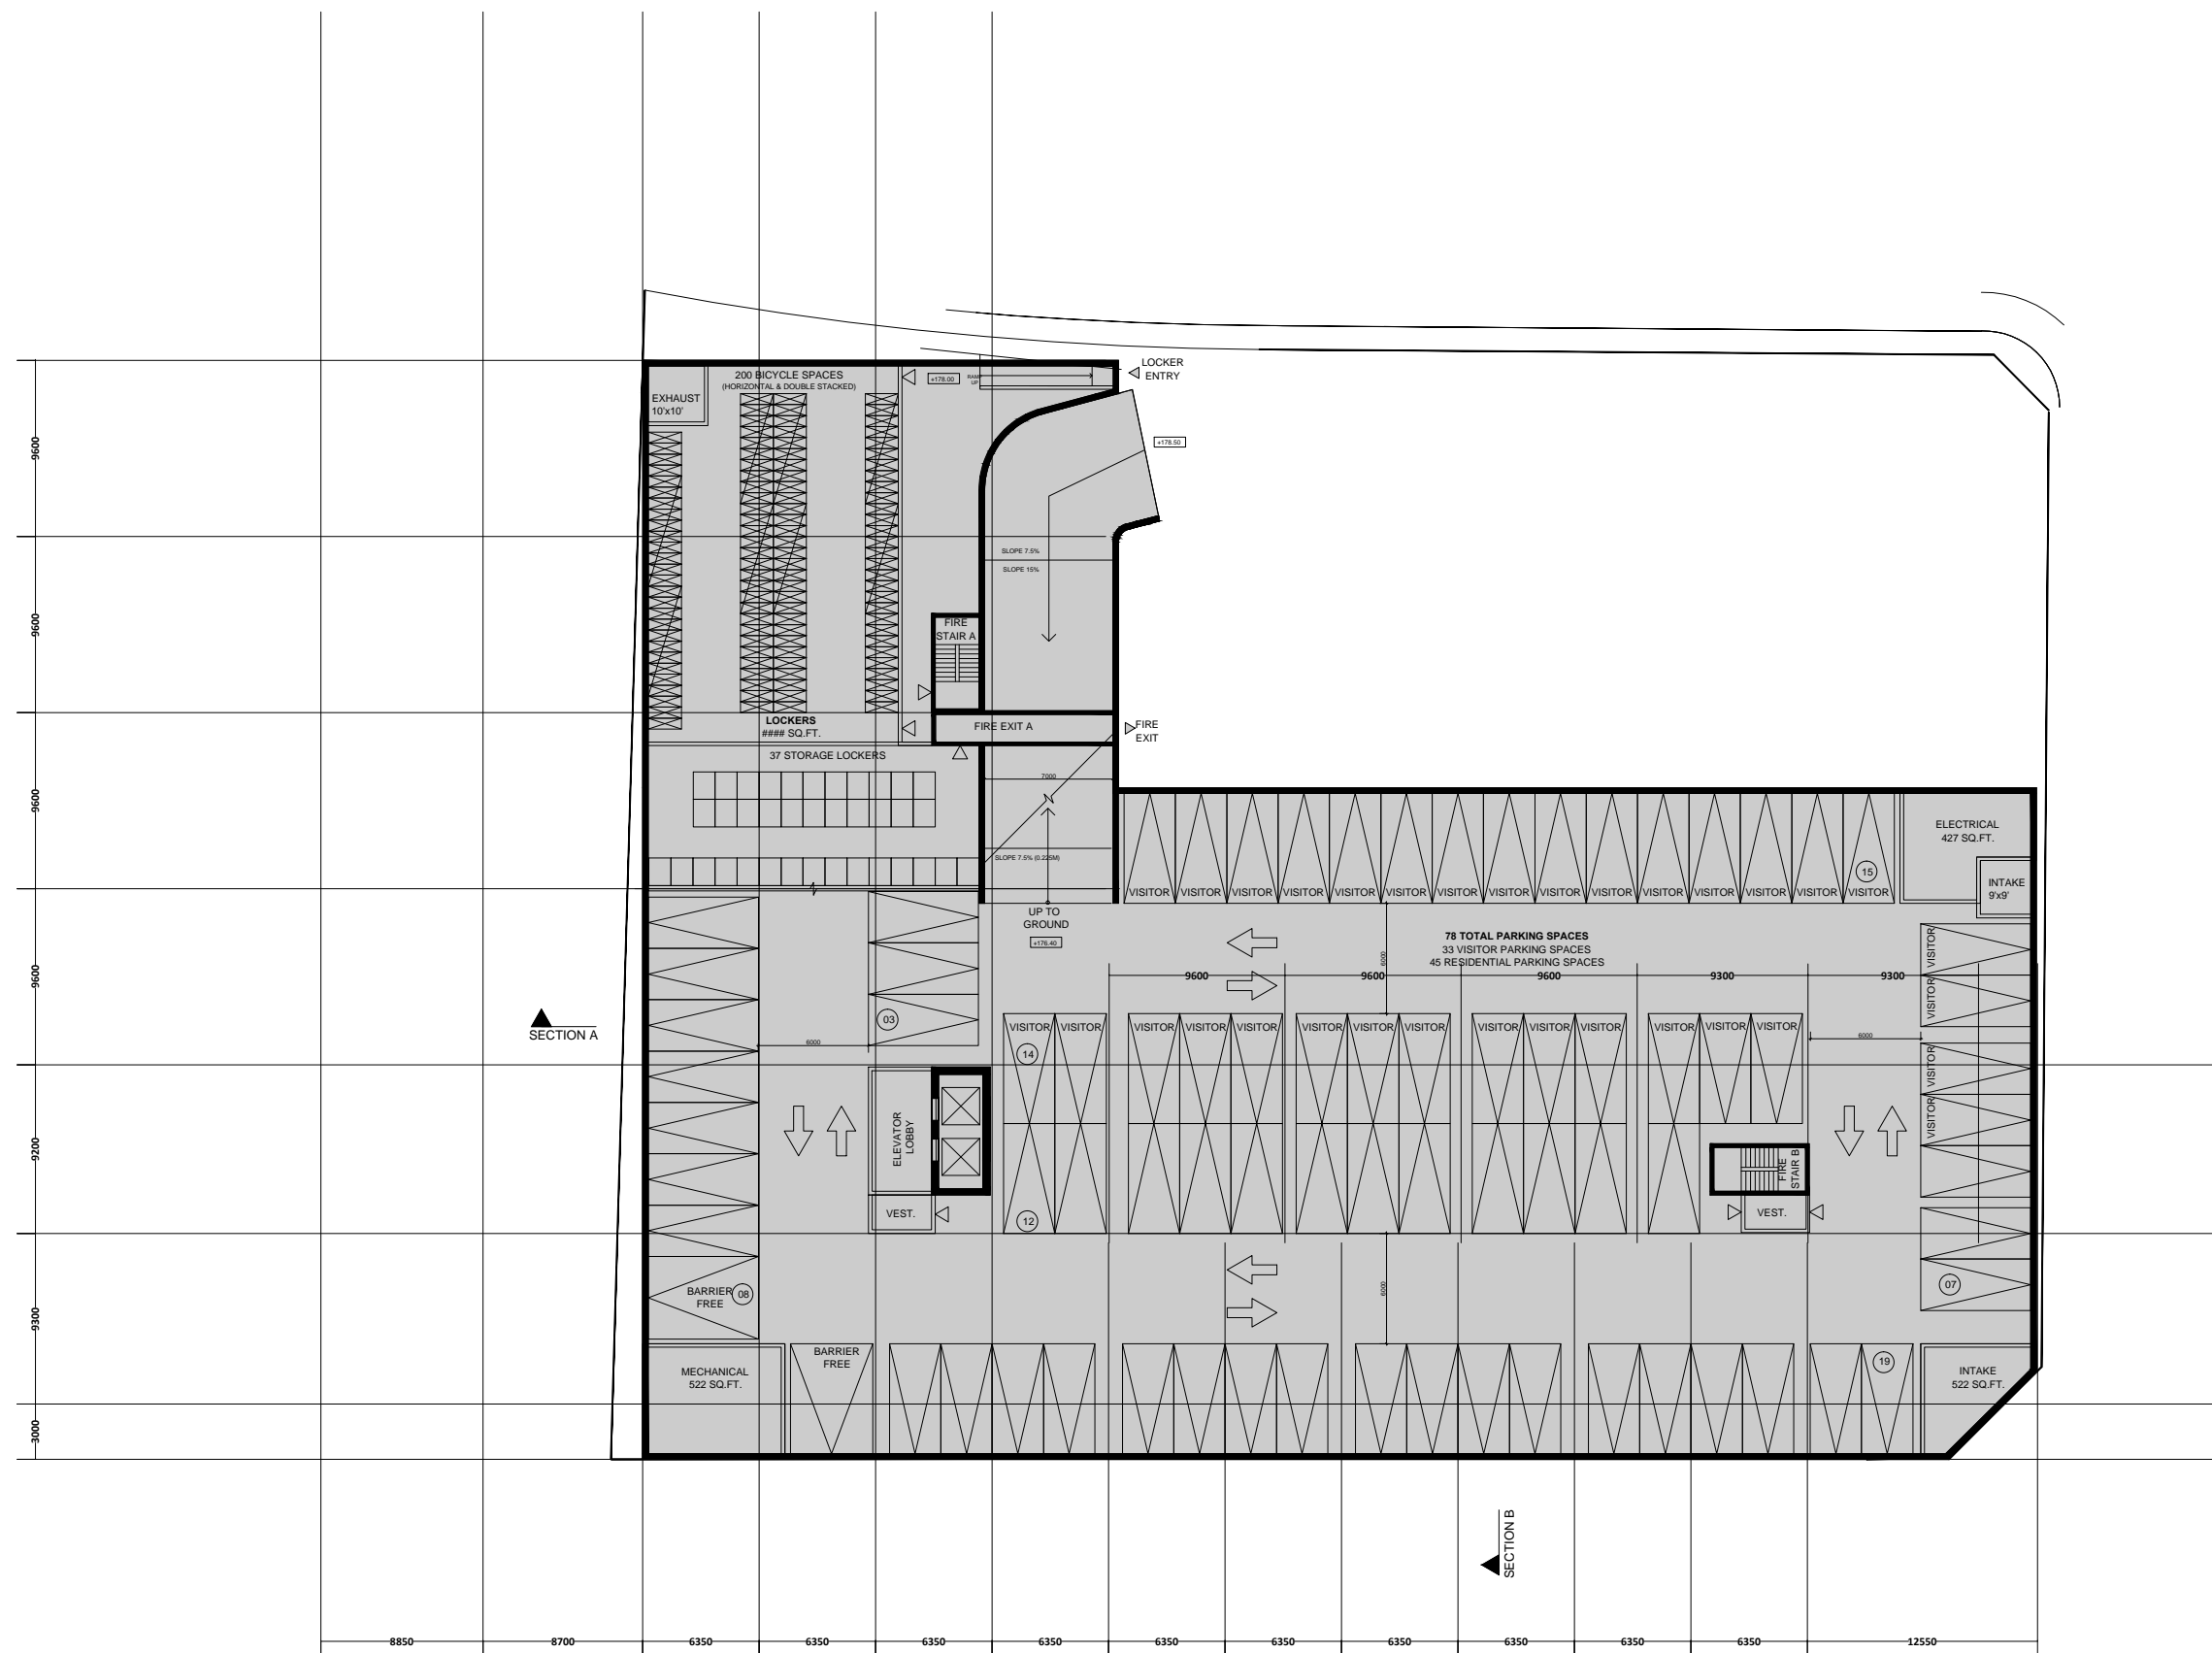

PARKING LEVEL P1	
TOTAL GFA	36433 SQ.FT.
RESIDENTIAL SUITE GFA	0 SQ.FT.
RETAIL GFA	0 SQ.FT.
PARKING	78 SPACES

STREETCAR™

RETHINK URBAN LIVING

1230 DUNDAS ST E TORONTO ONTARIO M4M 1S3 416-466-2361

DRAWING:
PROPOSED FLOOR PLAN
P1

PROJECT:
31 HURON STREET
COLLINGWOOD


SCALE:
1:200

ISSUE DATE:
30 / 07 / 2020

D-091

ALL DRAWINGS AND RELATED DOCUMENTS ARE THE PROPERTY OF STREETCAR DEVELOPMENT INC. AND MAY NOT BE REPRODUCED IN WHOLE OR IN PART WITHOUT THE DEVELOPER'S PERMISSION. THIS DRAWING SHOULD NOT BE USED TO CALCULATE AREAS. DO NOT SCALE THIS DRAWING. ALL DIMENSIONS TO BE CHECKED ON SITE BY THE CONTRACTOR AND SUCH DIMENSIONS TO BE THEIR RESPONSIBILITY. ALL WORK MUST COMPLY WITH THE RELEVANT BUILDING CODE BY LAW AND RELATED DOCUMENTS. DRAWING ERRORS AND OMISSIONS MUST BE IMMEDIATELY REPORTED TO THE DEVELOPER.

NO. DATE REVISION
01. 07 / 31 / 2020 ISSUED FOR SPA

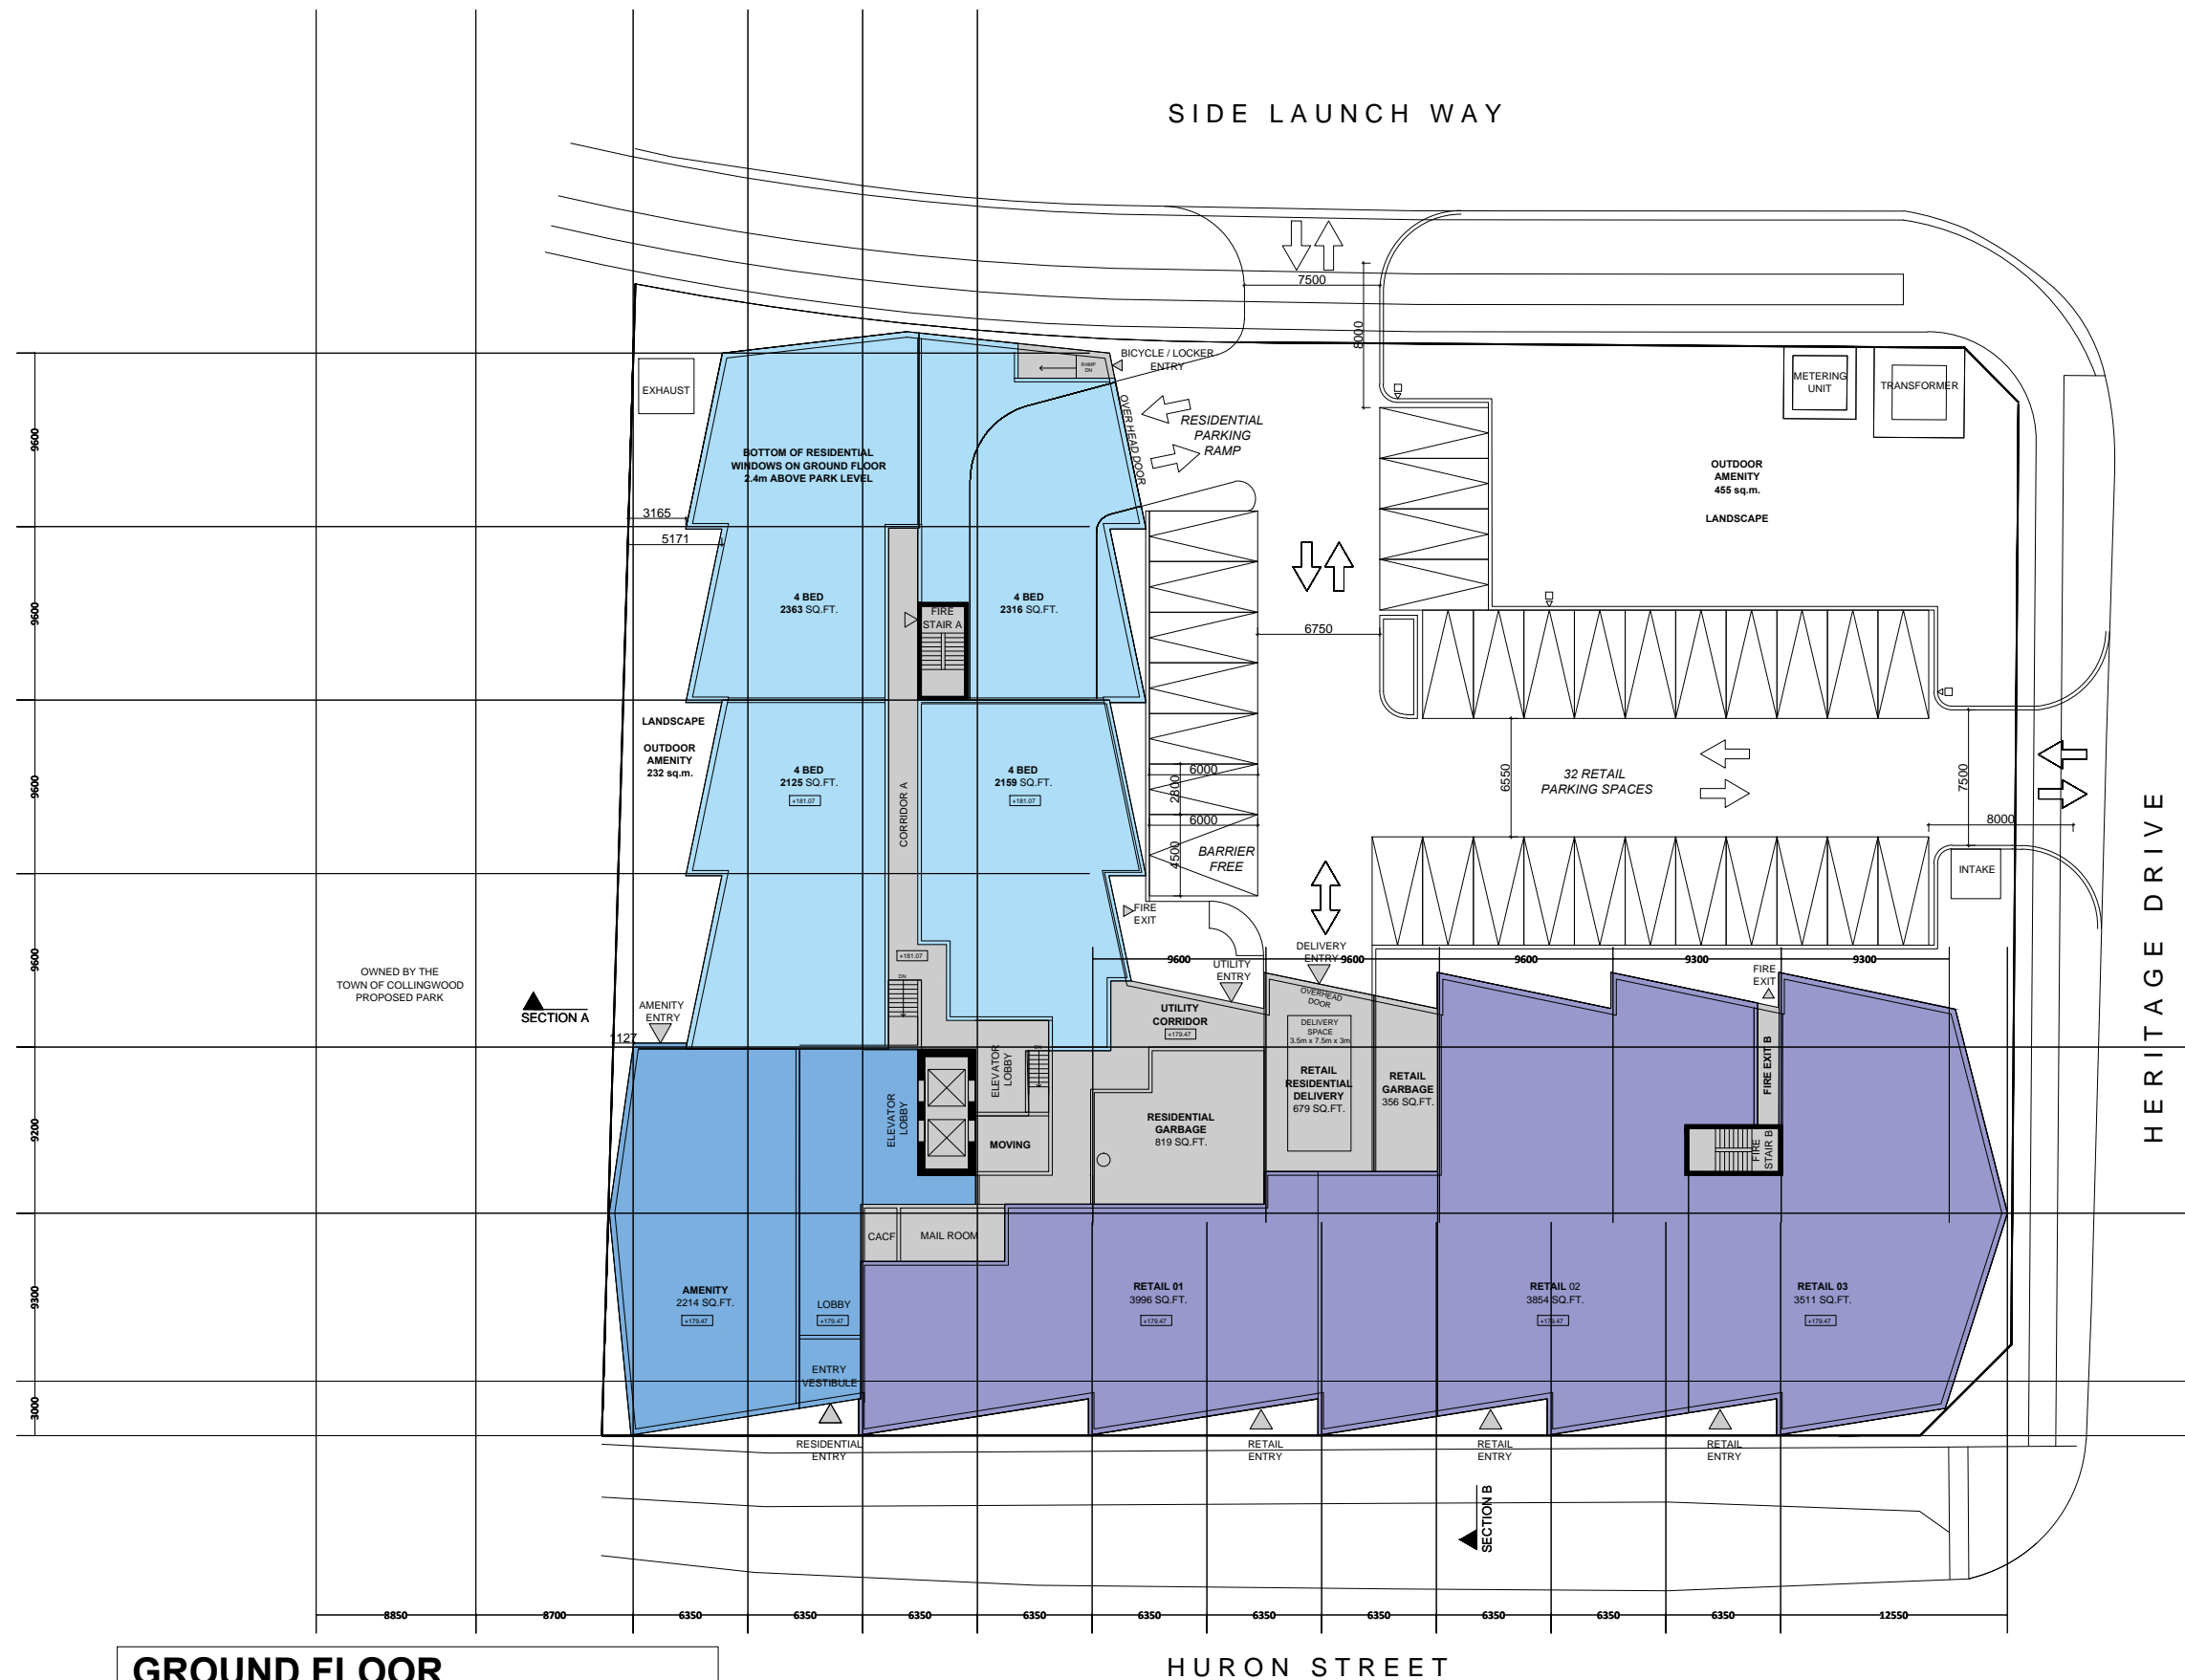

GROUND FLOOR	
TOTAL GFA	27962 SQ.FT.
RESIDENTIAL SUITE GFA	8871 SQ.FT.
RETAIL GFA	11362 SQ.FT.
SUITES	4 UNITS

STREETCAR™

RETHINK URBAN LIVING

1230 DUNDAS ST E TORONTO ONTARIO M4M 1S3 416-466-2361

DRAWING:
PROPOSED FLOOR PLAN
GROUND FLOOR

PROJECT:
31 HURON STREET
COLLINGWOOD


SCALE:
1:200

ISSUE DATE:
30 / 07 / 2020

D-100

ALL DRAWINGS AND RELATED DOCUMENTS ARE THE PROPERTY OF STREETCAR DEVELOPMENT INC. AND MAY NOT BE REPRODUCED IN WHOLE OR IN PART WITHOUT THE DEVELOPERS PERMISSION. THIS DRAWING SHOULD NOT BE USED TO CALCULATE AREAS. DO NOT SCALE THIS DRAWING. ALL DIMENSIONS TO BE CHECKED ON SITE BY THE CONTRACTOR AND SUCH DIMENSIONS TO BE THEIR RESPONSIBILITY. ALL WORK MUST COMPLY WITH THE RELEVANT BUILDING CODE BY LAW AND RELATED DOCUMENTS. DRAWING ERRORS AND OMISSIONS MUST BE IMMEDIATELY REPORTED TO THE DEVELOPER.

NO.	DATE	REVISION
01.	07 / 31 / 2020	ISSUED FOR SPA

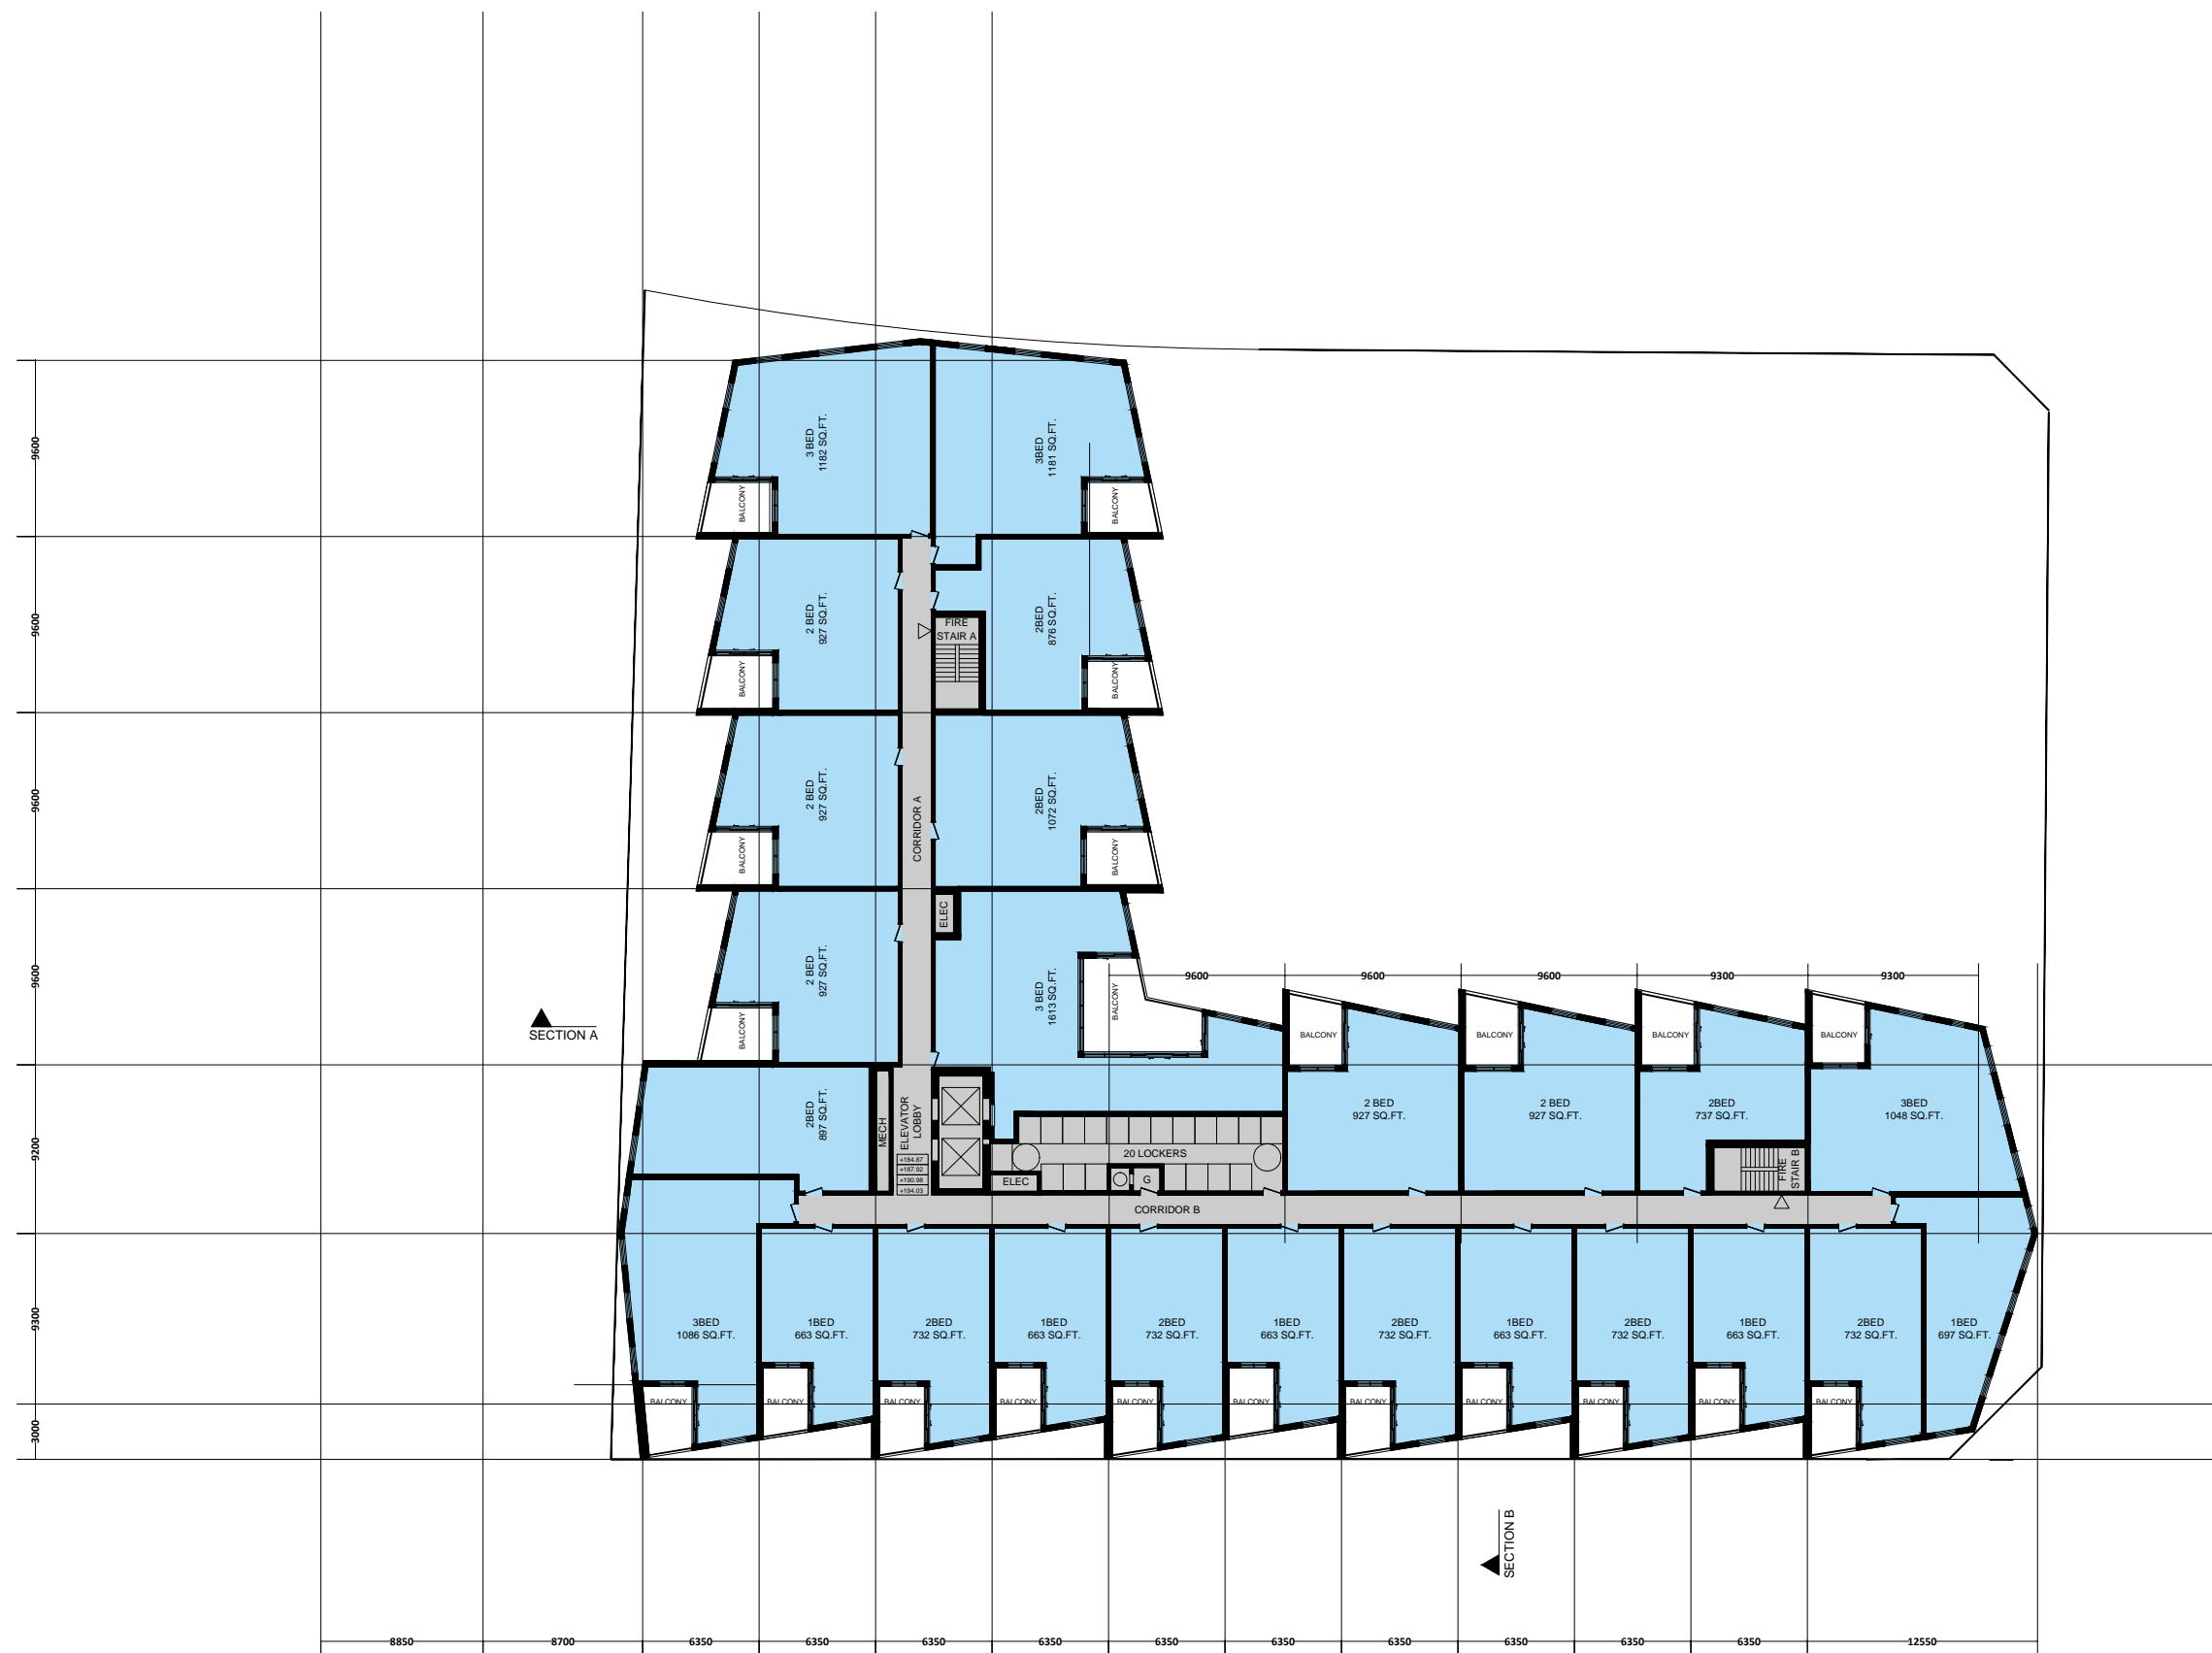

2ND-5TH FLOOR		1:200
TOTAL GFA	25363 SQ.FT.	
RESIDENTIAL SUITE GFA	22326 SQ.FT.	
RETAIL GFA	0 SQ.FT.	
SUITES	25 UNITS	

STREETCAR™

RETHINK URBAN LIVING

1230 DUNDAS ST E TORONTO ONTARIO M4M 1S3 416-466-2361

DRAWING:
PROPOSED FLOOR PLAN
 2ND - 5TH FLOOR

PROJECT:
 31 HURON STREET
 COLLINGWOOD


SCALE:
 1:200

ISSUE DATE:
 30 / 07 / 2020

D-101

ALL DRAWINGS AND RELATED DOCUMENTS ARE THE PROPERTY OF STREETCAR DEVELOPMENT INC. AND MAY NOT BE REPRODUCED IN WHOLE OR IN PART WITHOUT THE DEVELOPERS PERMISSION. THIS DRAWING SHOULD NOT BE USED TO CALCULATE AREAS. DO NOT SCALE THIS DRAWING. ALL DIMENSIONS TO BE CHECKED ON SITE BY THE CONTRACTOR AND SUCH DIMENSIONS TO BE THEIR RESPONSIBILITY. ALL WORK MUST COMPLY WITH THE RELEVANT BUILDING CODE BY LAW AND RELATED DOCUMENTS. DRAWING ERRORS AND OMISSIONS MUST BE IMMEDIATELY REPORTED TO THE DEVELOPER.

NO.	DATE	REVISION
01.	07 / 31 / 2020	ISSUED FOR SPA

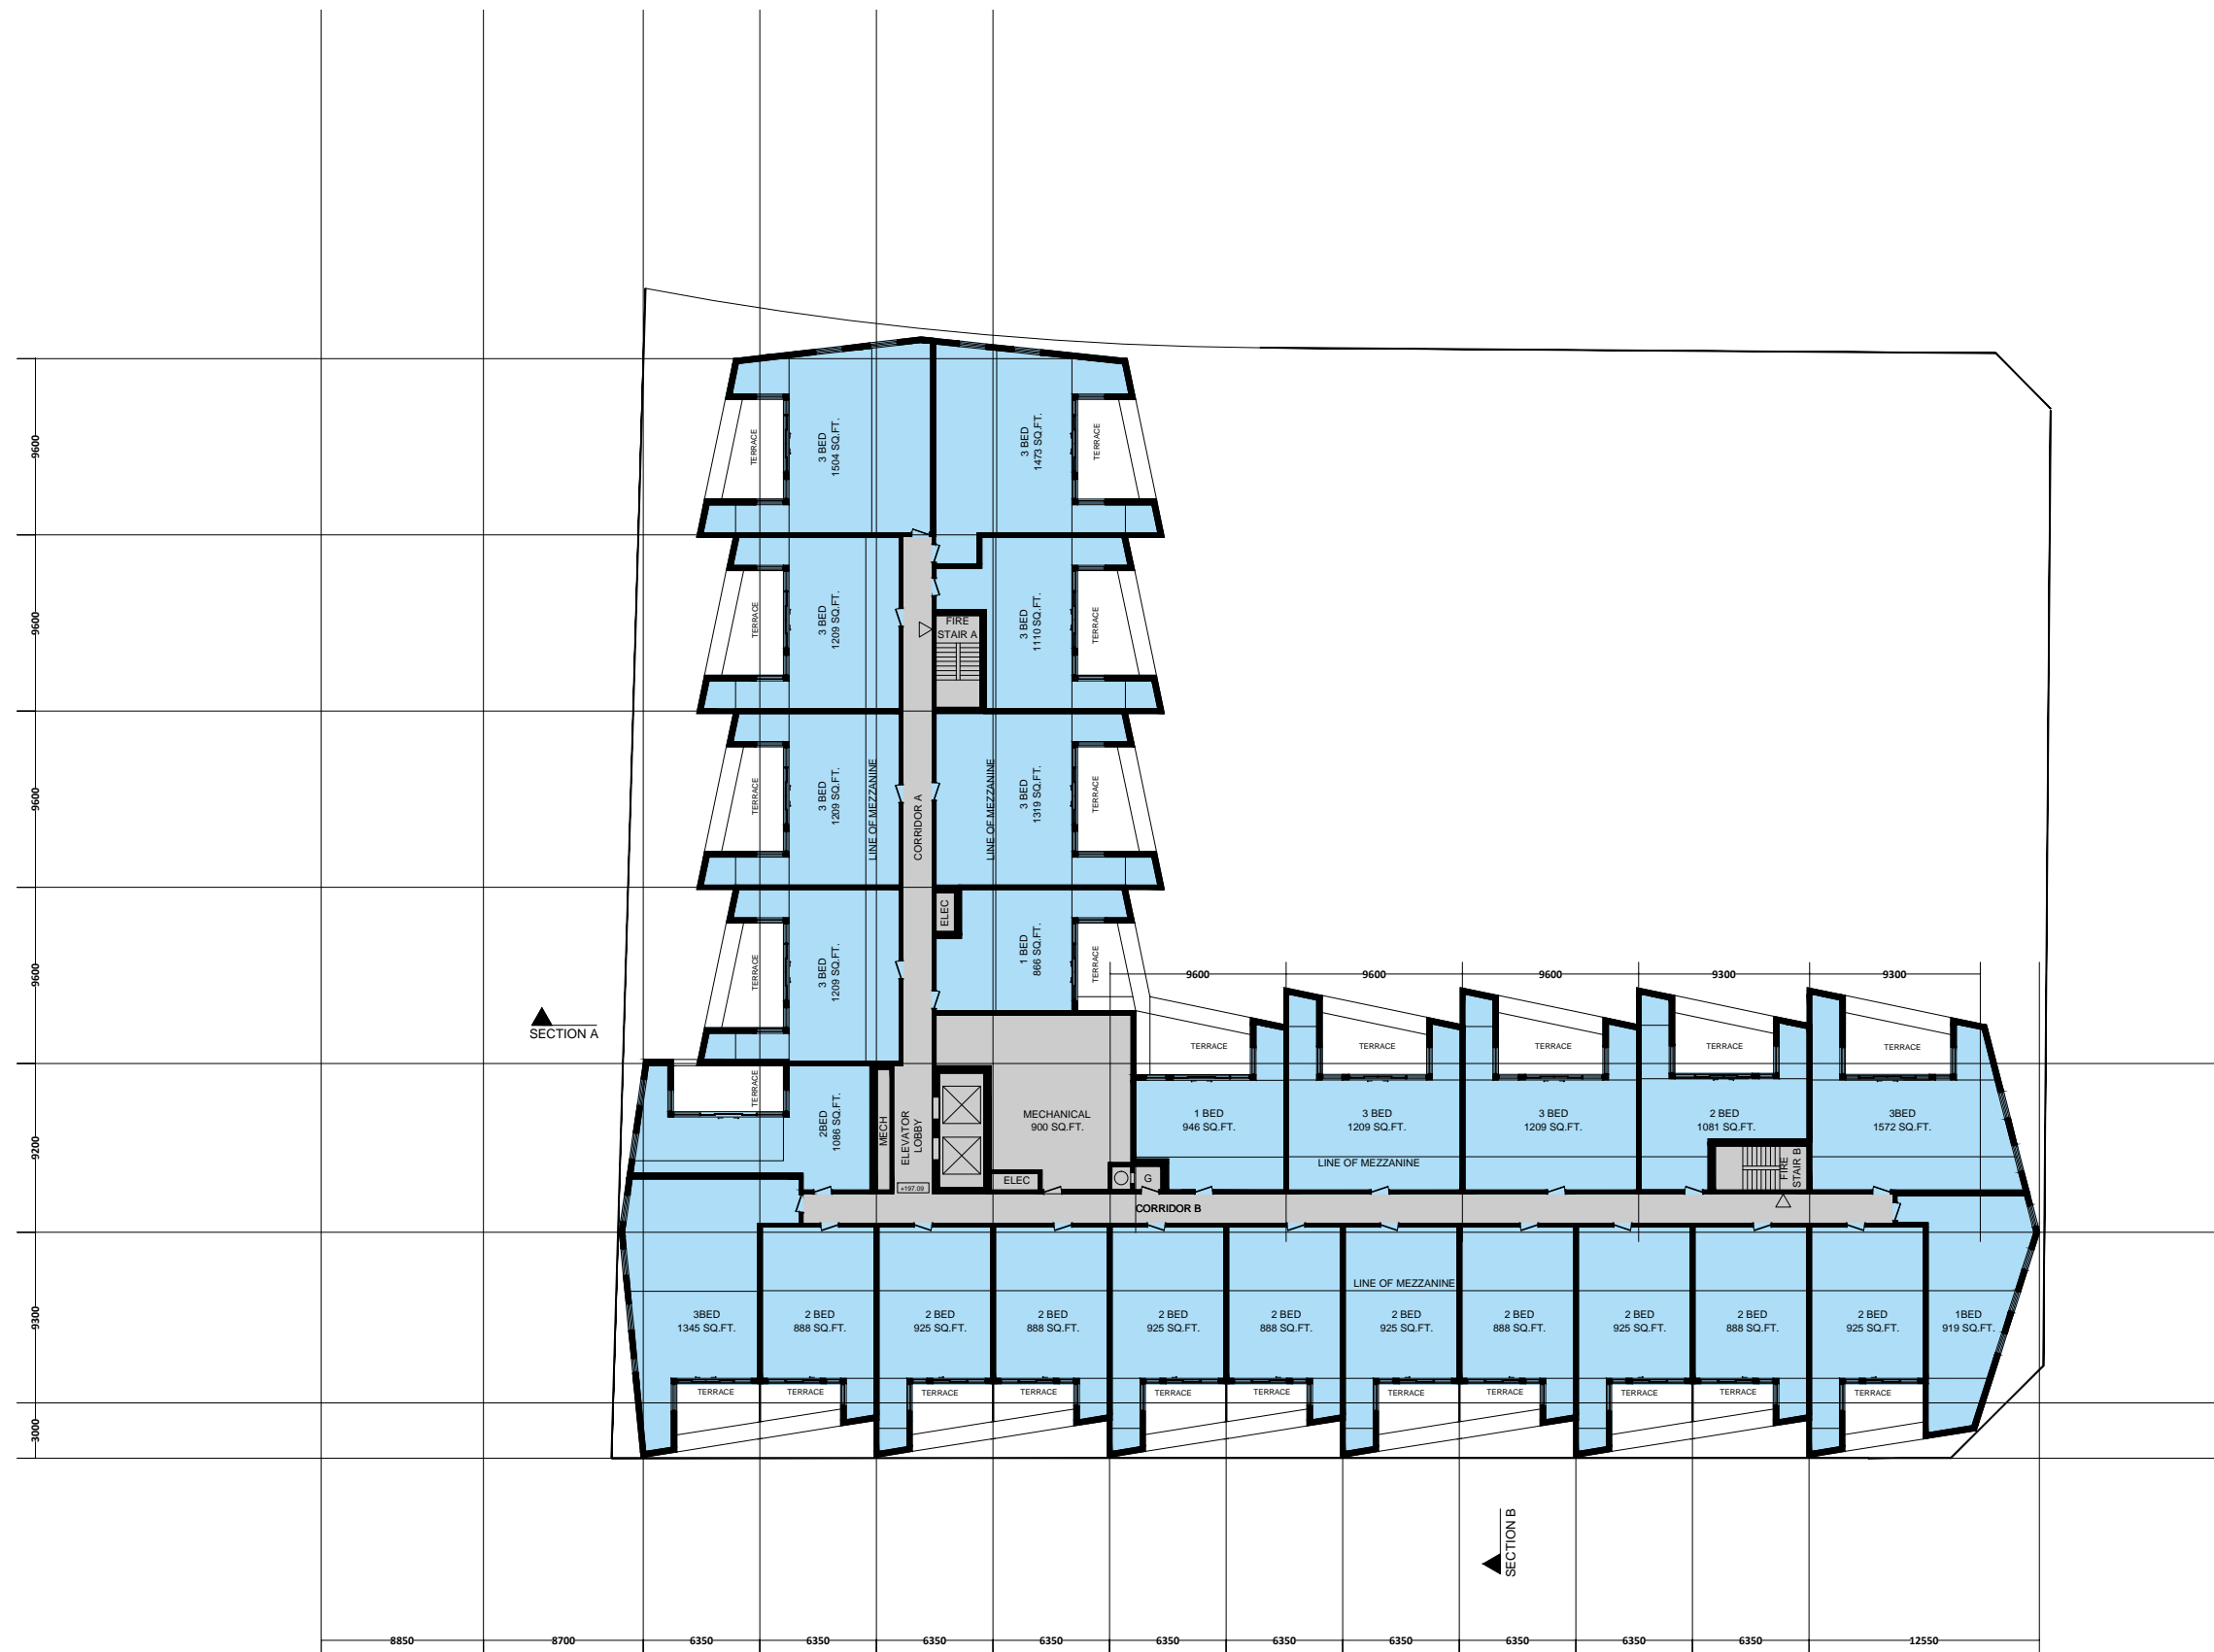

6TH FLOOR	
TOTAL GFA	22406 SQ.FT.
RESIDENTIAL SUITE GFA	20009 SQ.FT.
RETAIL GFA	0 SQ.FT.
SUITES	26 UNITS

STREETCAR™

RETHINK URBAN LIVING

1230 DUNDAS ST E TORONTO ONTARIO M4M 1S3 416-466-2361

DRAWING:
PROPOSED FLOOR PLAN
6TH FLOOR

PROJECT:
31 HURON STREET
COLLINGWOOD


SCALE:
1:200

ISSUE DATE:
30 / 07 / 2020

D-102

ALL DRAWINGS AND RELATED DOCUMENTS ARE THE PROPERTY OF STREETCAR DEVELOPMENT INC. AND MAY NOT BE REPRODUCED IN WHOLE OR IN PART WITHOUT THE DEVELOPERS PERMISSION. THIS DRAWING SHOULD NOT BE USED TO CALCULATE AREAS. DO NOT SCALE THIS DRAWING. ALL DIMENSIONS TO BE CHECKED ON SITE BY THE CONTRACTOR AND SUCH DIMENSIONS TO BE THEIR RESPONSIBILITY. ALL WORK MUST COMPLY WITH THE RELEVANT BUILDING CODE BY LAW AND RELATED DOCUMENTS. DRAWING ERRORS AND OMISSIONS MUST BE IMMEDIATELY REPORTED TO THE DEVELOPER.

NO.	DATE	REVISION
01.	07 / 31 / 2020	ISSUED FOR SPA

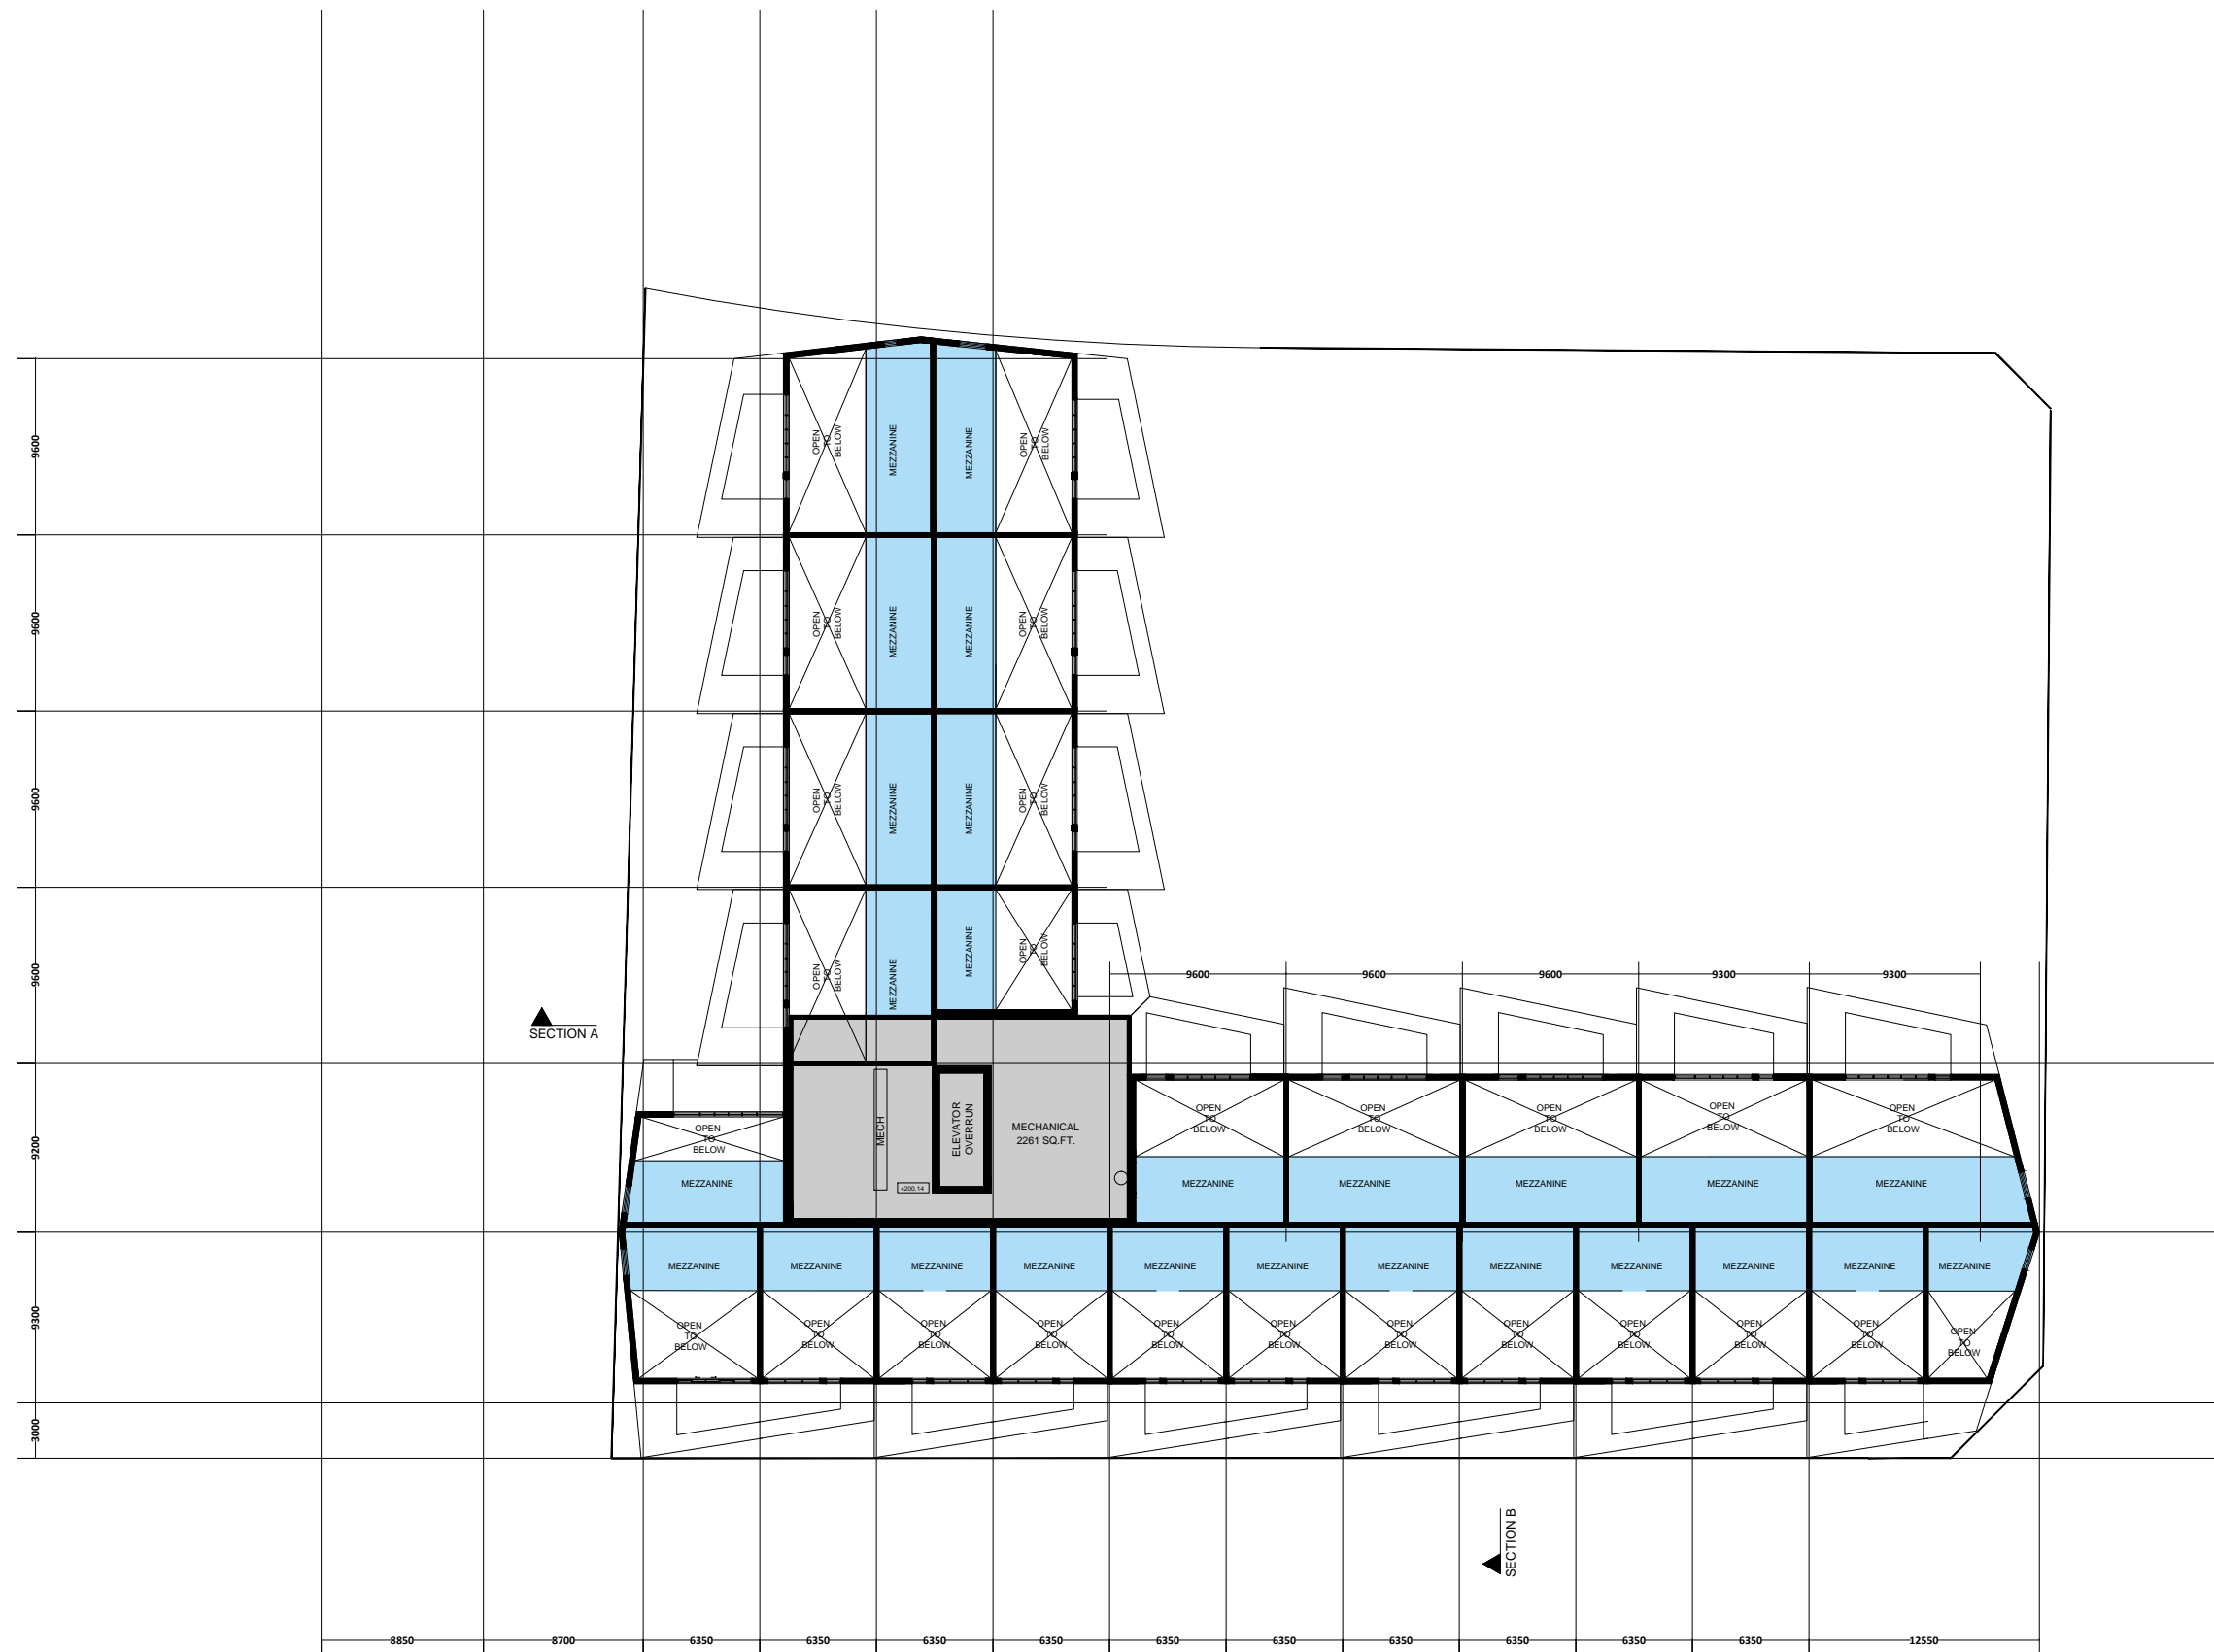

6TH FLOOR MEZZANINE	
TOTAL GFA	8077 SQ.FT.
RESIDENTIAL SUITE GFA	8077 SQ.FT.
RETAIL GFA	0 SQ.FT.

STREETCAR™

RETHINK URBAN LIVING

1230 DUNDAS ST E TORONTO ONTARIO M4M 1S3 416-466-2361

DRAWING:
PROPOSED FLOOR PLAN
6TH FLOOR MEZZANINE

PROJECT:
31 HURON STREET
COLLINGWOOD


SCALE:
1:200

ISSUE DATE:
30 / 07 / 2020

D-103

ALL DRAWINGS AND RELATED DOCUMENTS ARE THE PROPERTY OF STREETCAR DEVELOPMENT INC. AND MAY NOT BE REPRODUCED IN WHOLE OR IN PART WITHOUT THE DEVELOPER'S PERMISSION. THIS DRAWING SHOULD NOT BE USED TO CALCULATE AREAS. DO NOT SCALE THIS DRAWING. ALL DIMENSIONS TO BE CHECKED ON SITE BY THE CONTRACTOR AND SUCH DIMENSIONS TO BE THEIR RESPONSIBILITY. ALL WORK MUST COMPLY WITH THE RELEVANT BUILDING CODE BY LAW AND RELATED DOCUMENTS. DRAWING ERRORS AND OMISSIONS MUST BE IMMEDIATELY REPORTED TO THE DEVELOPER.

NO.	DATE	REVISION
01.	07 / 31 / 2020	ISSUED FOR SPA

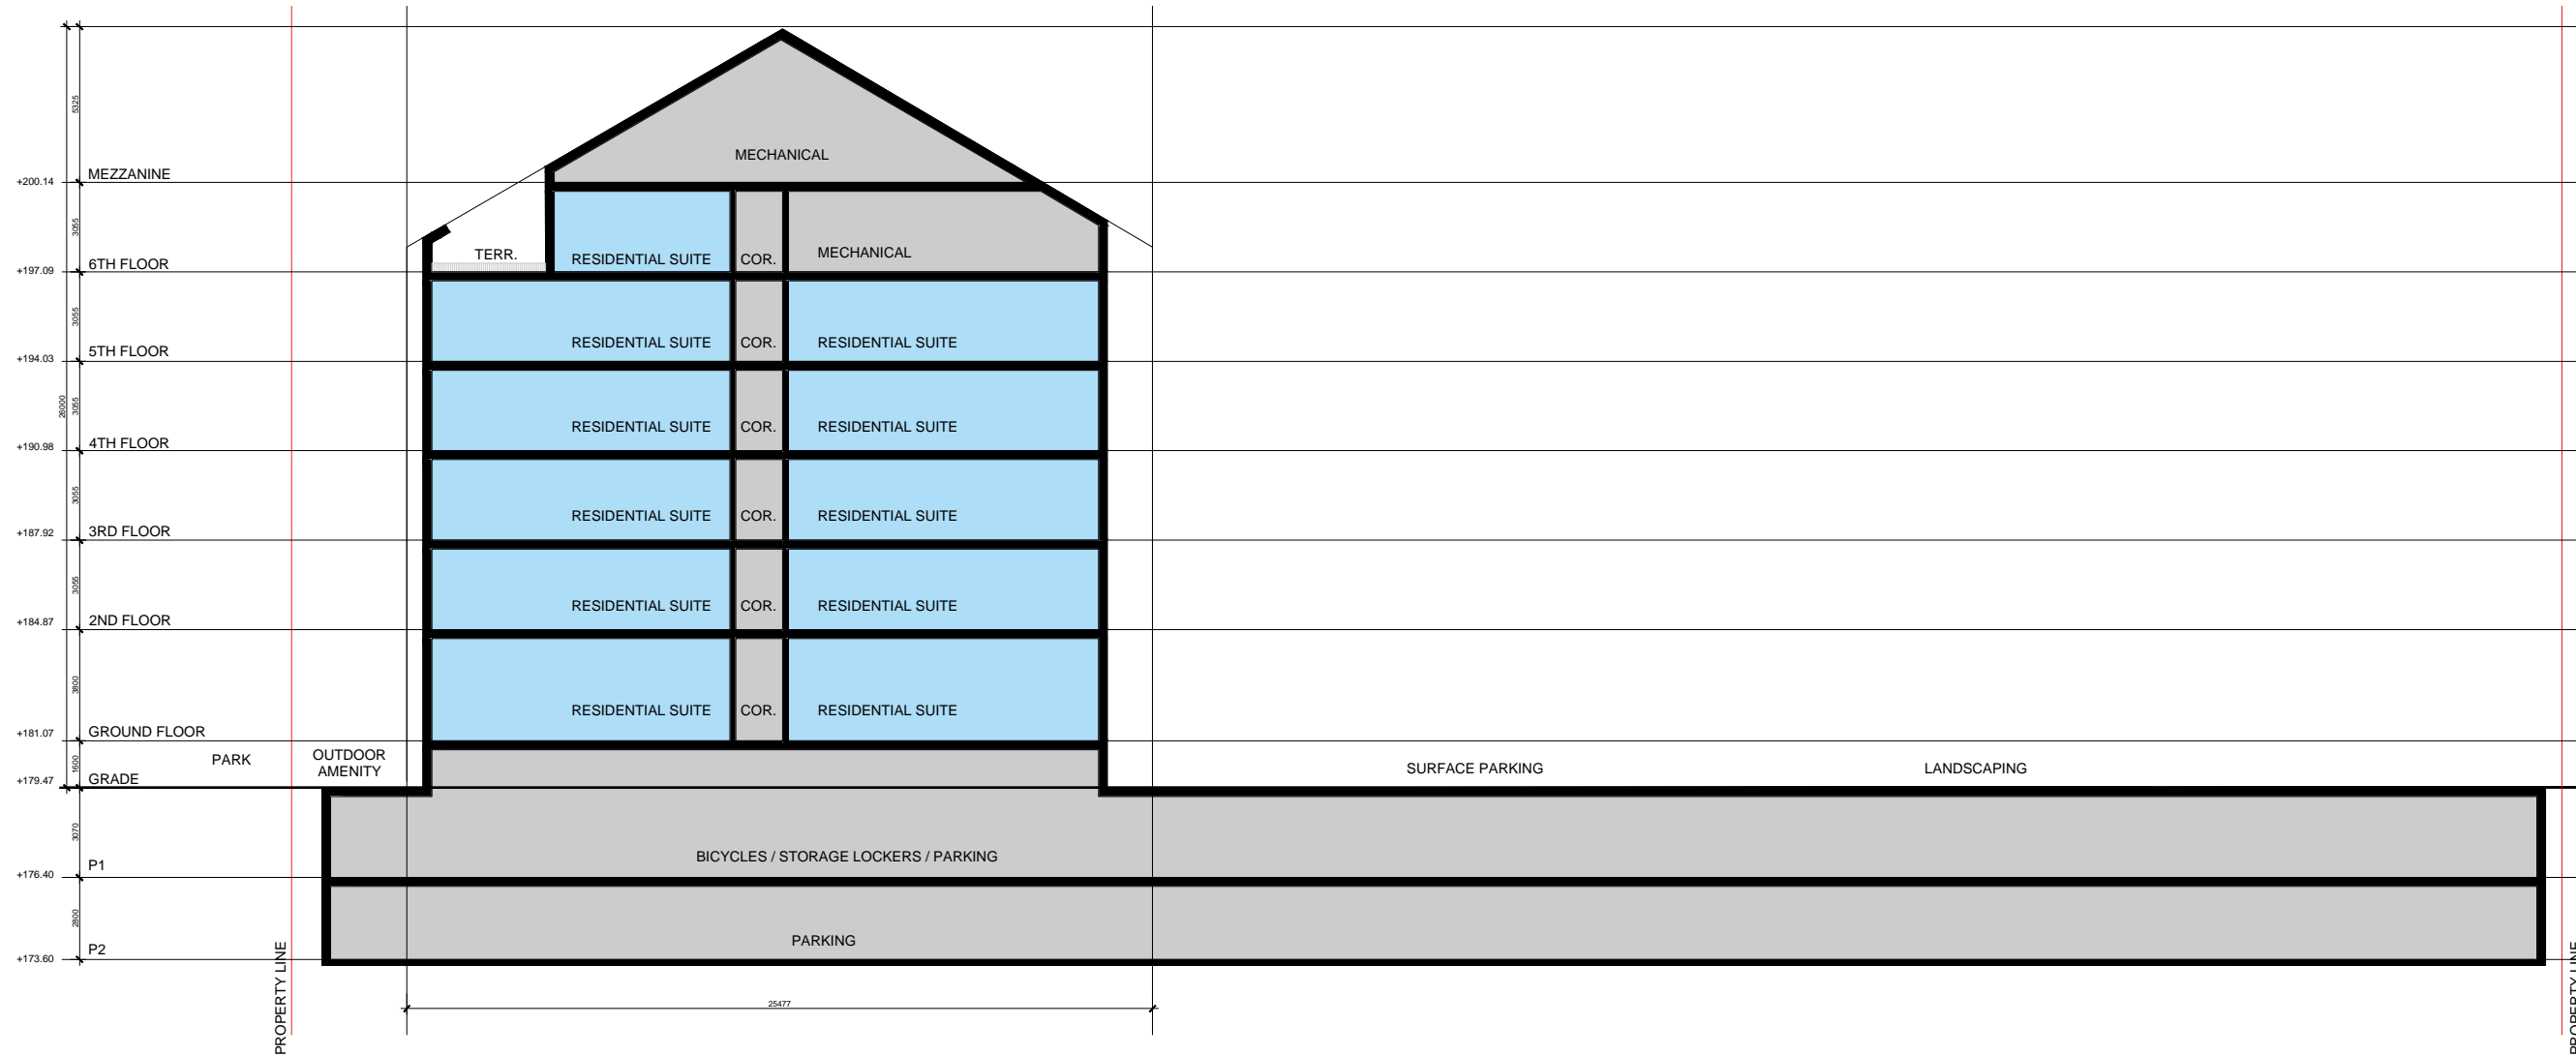

HERITAGE DRIVE

STREETCAR™
RETHINK URBAN LIVING

1230 DUNDAS ST E TORONTO ONTARIO M4M 1S3 416-466-2361

DRAWING:
PROPOSED SECTION A
WEST - EAST

PROJECT:
31 HURON STREET
COLLINGWOOD


SCALE:
1:125

ISSUE DATE:
30 / 07 / 2020

D-120

ALL DRAWINGS AND RELATED DOCUMENTS ARE THE PROPERTY OF STREETCAR DEVELOPMENT INC. AND MAY NOT BE REPRODUCED IN WHOLE OR IN PART WITHOUT THE DEVELOPERS PERMISSION. THIS DRAWING SHOULD NOT BE USED TO CALCULATE AREAS. DO NOT SCALE THIS DRAWING. ALL DIMENSIONS TO BE CHECKED ON SITE BY THE CONTRACTOR AND SUCH DIMENSIONS TO BE THEIR RESPONSIBILITY. ALL WORK MUST COMPLY WITH THE RELEVANT BUILDING CODE BY LAW AND RELATED DOCUMENTS. DRAWING ERRORS AND OMISSIONS MUST BE IMMEDIATELY REPORTED TO THE DEVELOPER.

NO.	DATE	REVISION
01.	07 / 31 / 2020	ISSUED FOR SPA

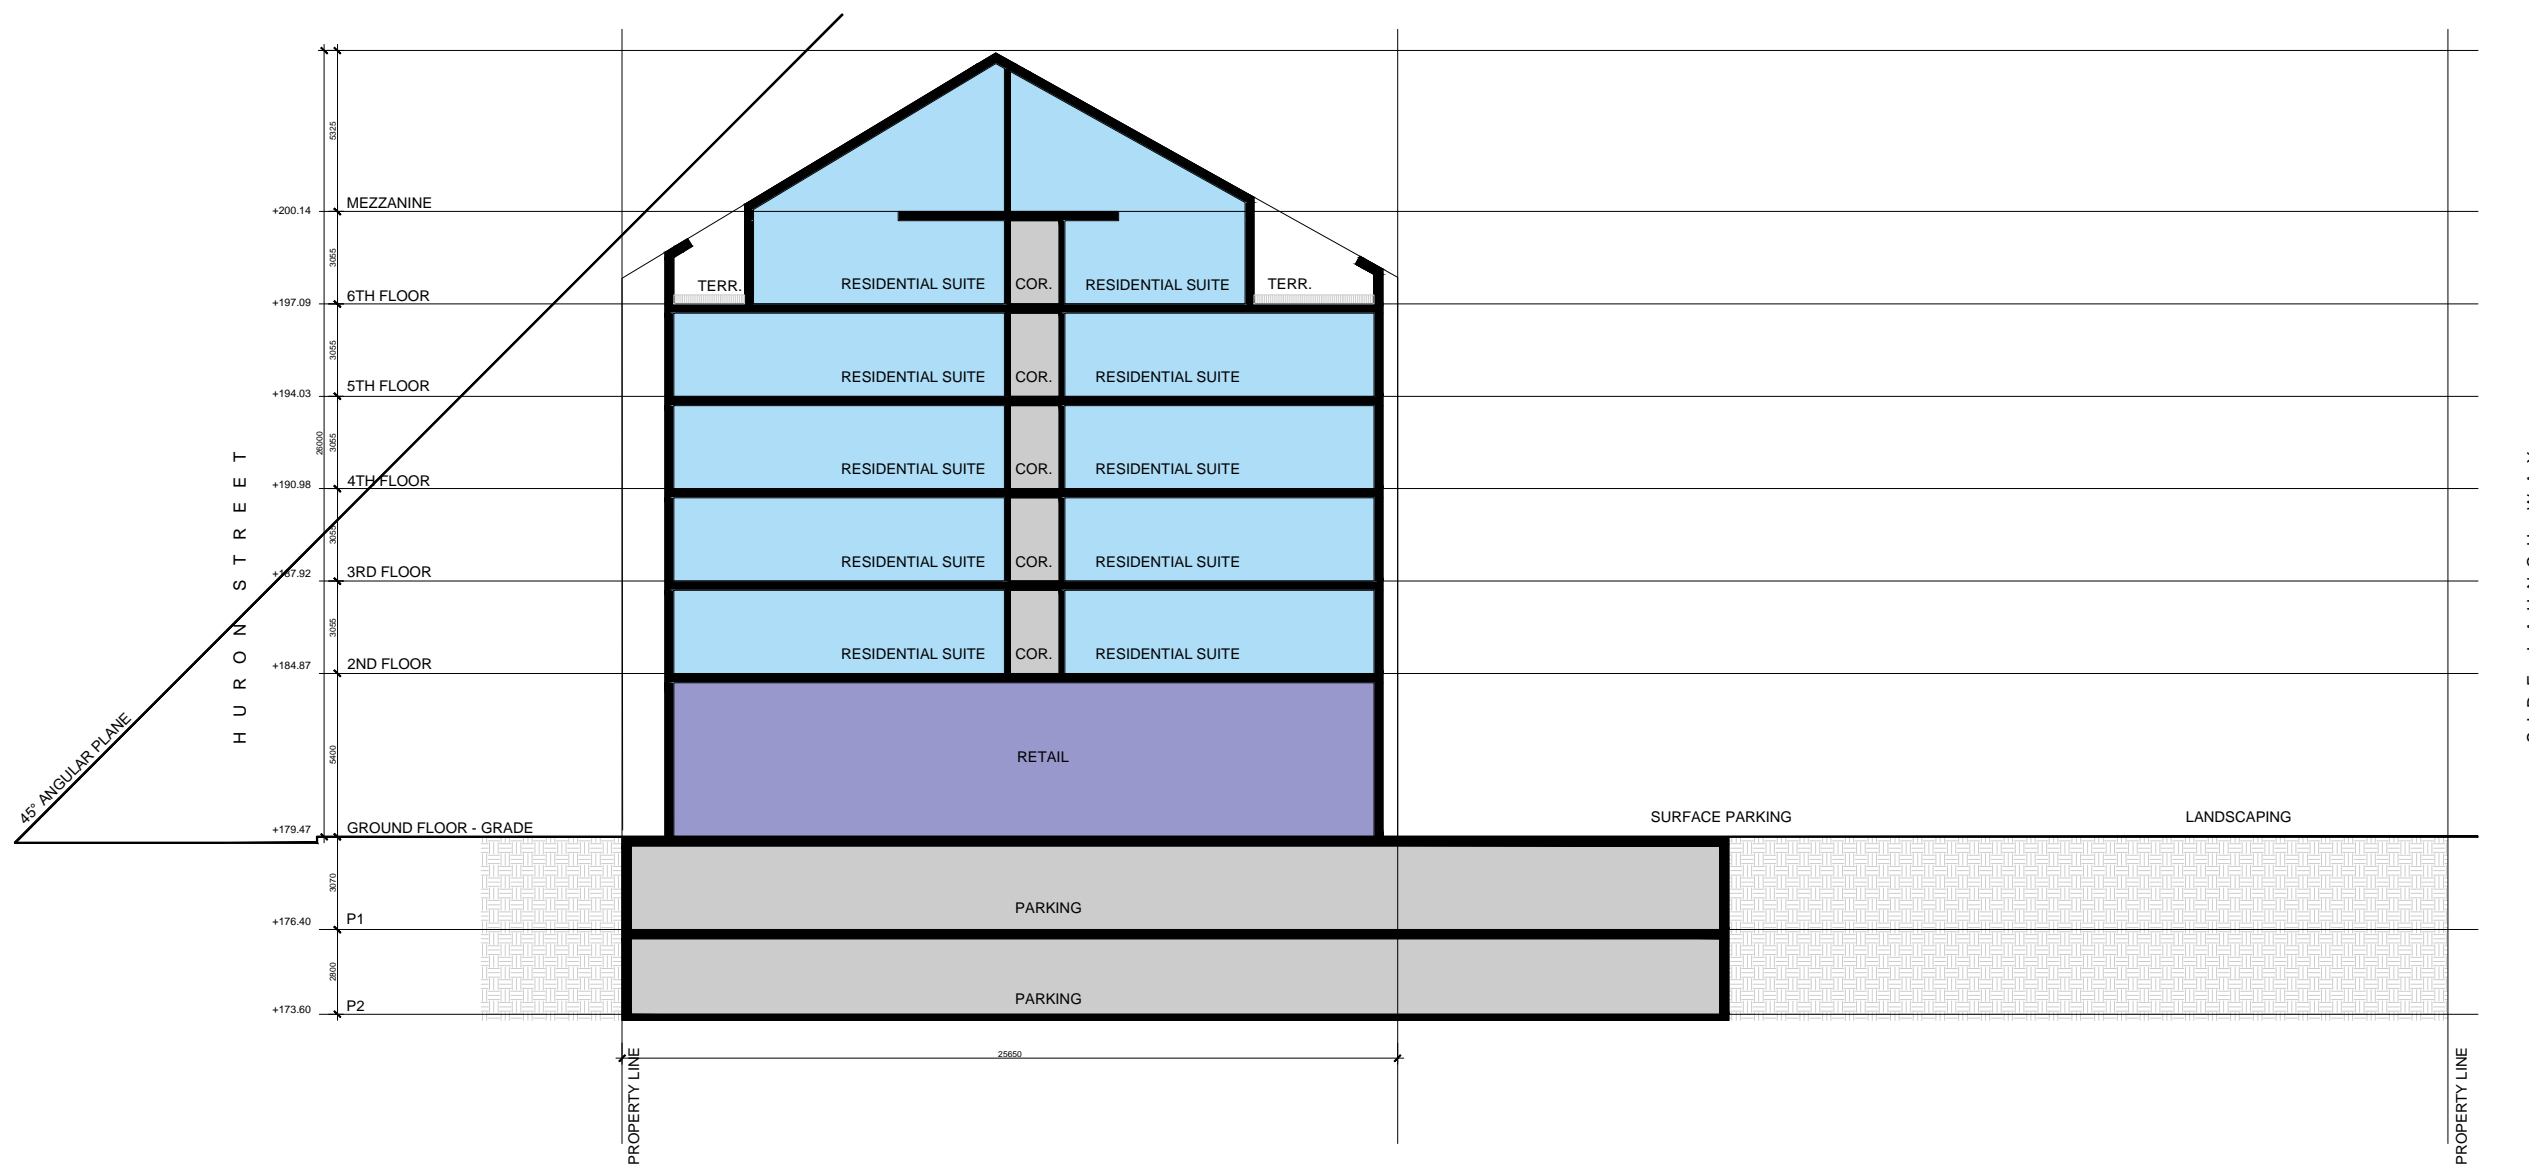

STREETCAR™
RETHINK URBAN LIVING

1230 DUNDAS ST E TORONTO ONTARIO M4M 1S3 416-466-2361

DRAWING:
PROPOSED SECTION B
SOUTH - NORTH

PROJECT:
31 HURON STREET
COLLINGWOOD

SCALE:
1:125

ISSUE DATE:
30 / 07 / 2020

D-121