


FILE NAME: Y:\2020 Project\202022 - Charis - The Gateway Centre\2.0 Design and Construction Documents Phase 1\Building Model\ 2024.07.24 - The Gateway Centre - RDG 05 REV A - 2024.05.27.rvt
PLOT DATE: 2024.07.24 4:18:51 PM



MATERIAL LEGEND

- 1 BUFF BRICK
- 2 ELDORADO STONE
- 3 METAL FLASHING TO MATCH FINISH
- 4 CLEAR ANODIZED STOREFRONT FRAMING
- 5 GLASS
- 6 SILVER ACM
- 7 WOOD-LOOK HARDIE BOARD

ISSUED FOR PLANNING REVIEW	2024.07.24	
NO.	ISSUANCE	DATE
THE GENERAL CONTRACTOR SHALL CHECK AND VERIFY ALL DIMENSIONS AND REPORT ALL ERRORS AND OMISSIONS TO THE ARCHITECT. DO NOT SCALE THE DRAWINGS. DO NOT USE THIS DRAWING FOR CONSTRUCTION UNLESS SIGNED AND SEALED BY THE ARCHITECT.		

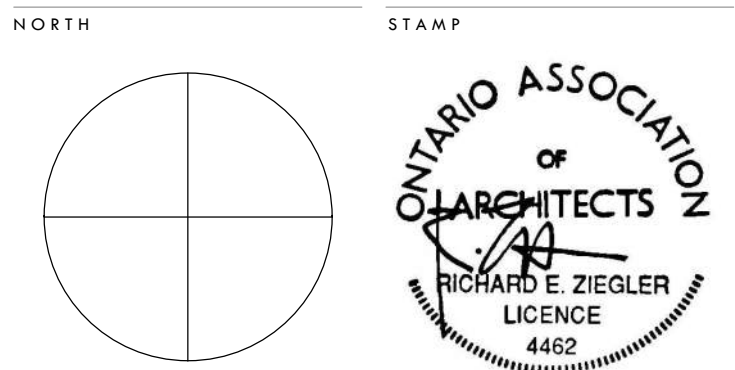

THE GATEWAY CENTRE
DOLLARAMA

HIGHWAY 124 & POPLAR SIDE ROAD
COLLINGWOOD, ONTARIO

DOLLARAMA ELEVATIONS

SCALE	As indicated	PROJECT NUMBER
DATE	2024.07.24 4:18:51 PM	202022
DRAWN	SP	
CHECKED	REZ	
SHEET		REVISION


P101



- 1 GREY CORRUGATED METAL
- 2 GREY STONE
- 3 WOOD-LOOK HARDIE BOARD
- 4 CLEAR ANODIZED STOREFRONT FRAMING
- 5 GLASS
- 6 SILVER CLEAR ANODIZED ACM
- 7 RED ACM

ISSUED FOR PLANNING REVIEW 2024.07.24

NO.	ISSUANCE	DATE
1	THE GENERAL CONTRACTOR SHALL CHECK AND VERIFY ALL DIMENSIONS AND REPORT ALL ERRORS AND OMISSIONS TO THE ARCHITECT. DO NOT SCALE THE DRAWINGS. DO NOT USE THIS DRAWING FOR CONSTRUCTION UNLESS SIGNED AND SEALED BY THE ARCHITECT.	

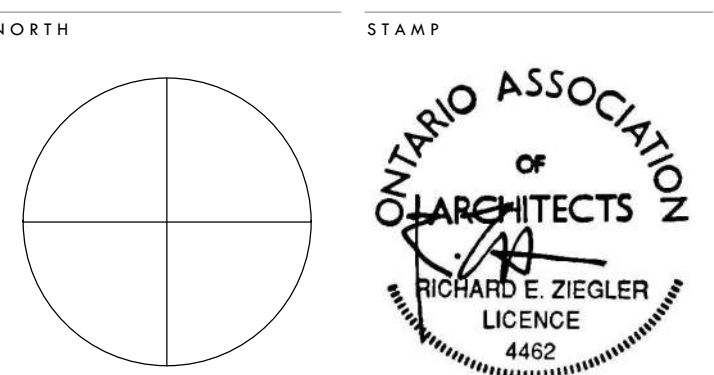


THE GATEWAY CENTRE
McDonalds

HIGHWAY 124 & POPLAR SIDE ROAD
COLLINGWOOD, ONTARIO


MCDONALDS ELEVATIONS

SCALE	As Indicated	PROJECT NUMBER
DATE	2024-07-24 4:20:54 PM	202022
DRAWN	AM	
CHECKED	REZ	
SHEET		REVISION


P102

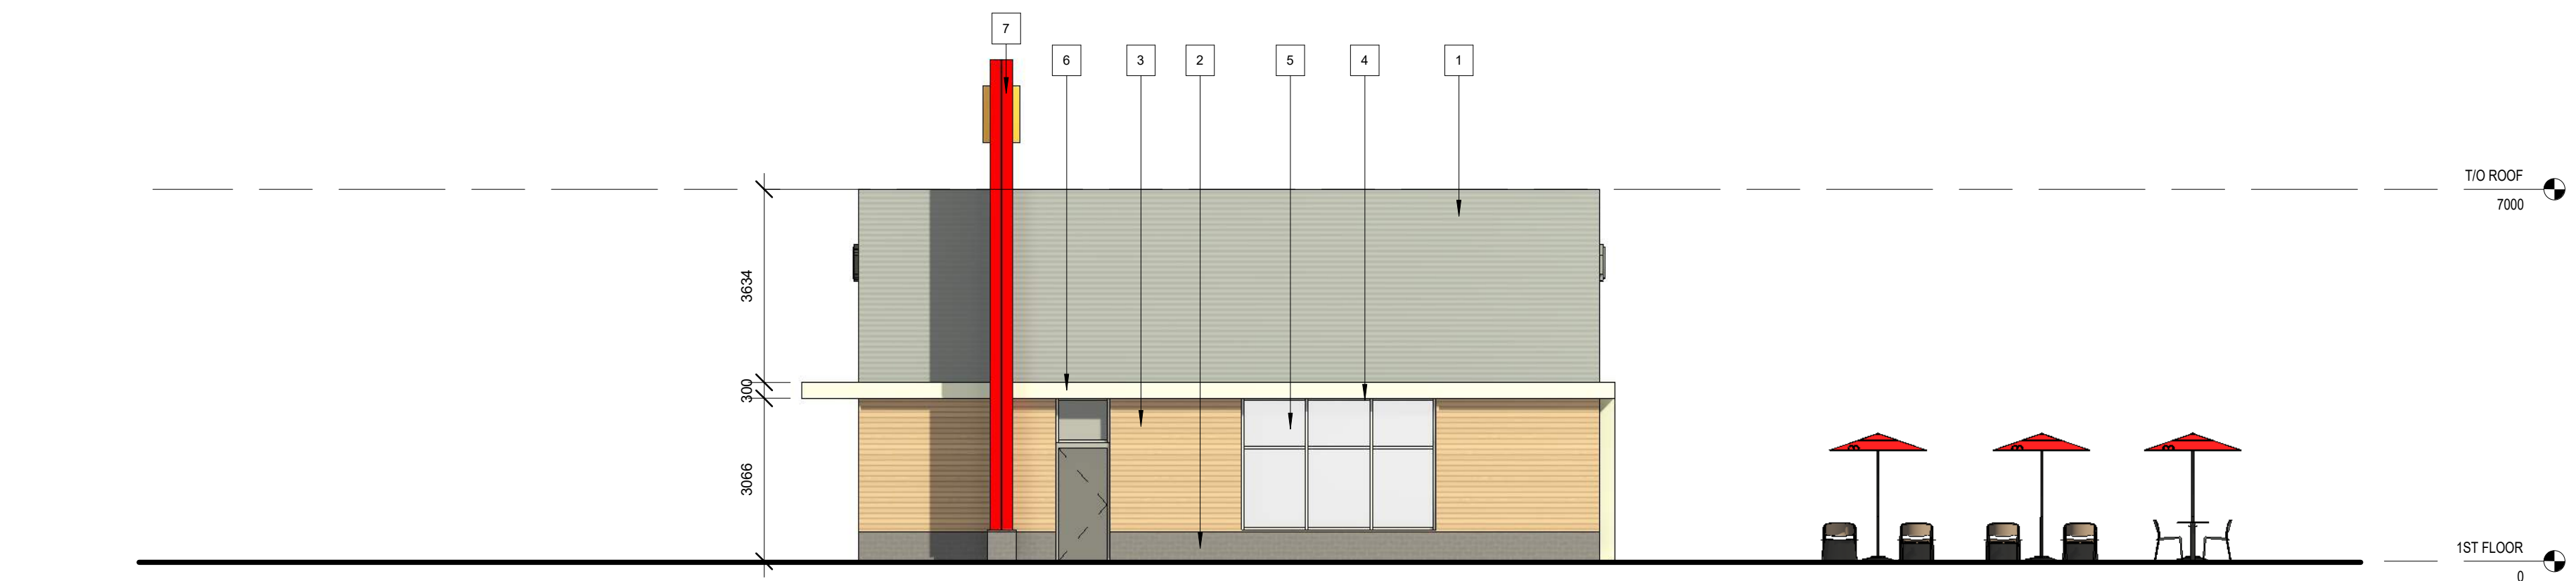

1 EAST ELEVATION
P102 1 : 100

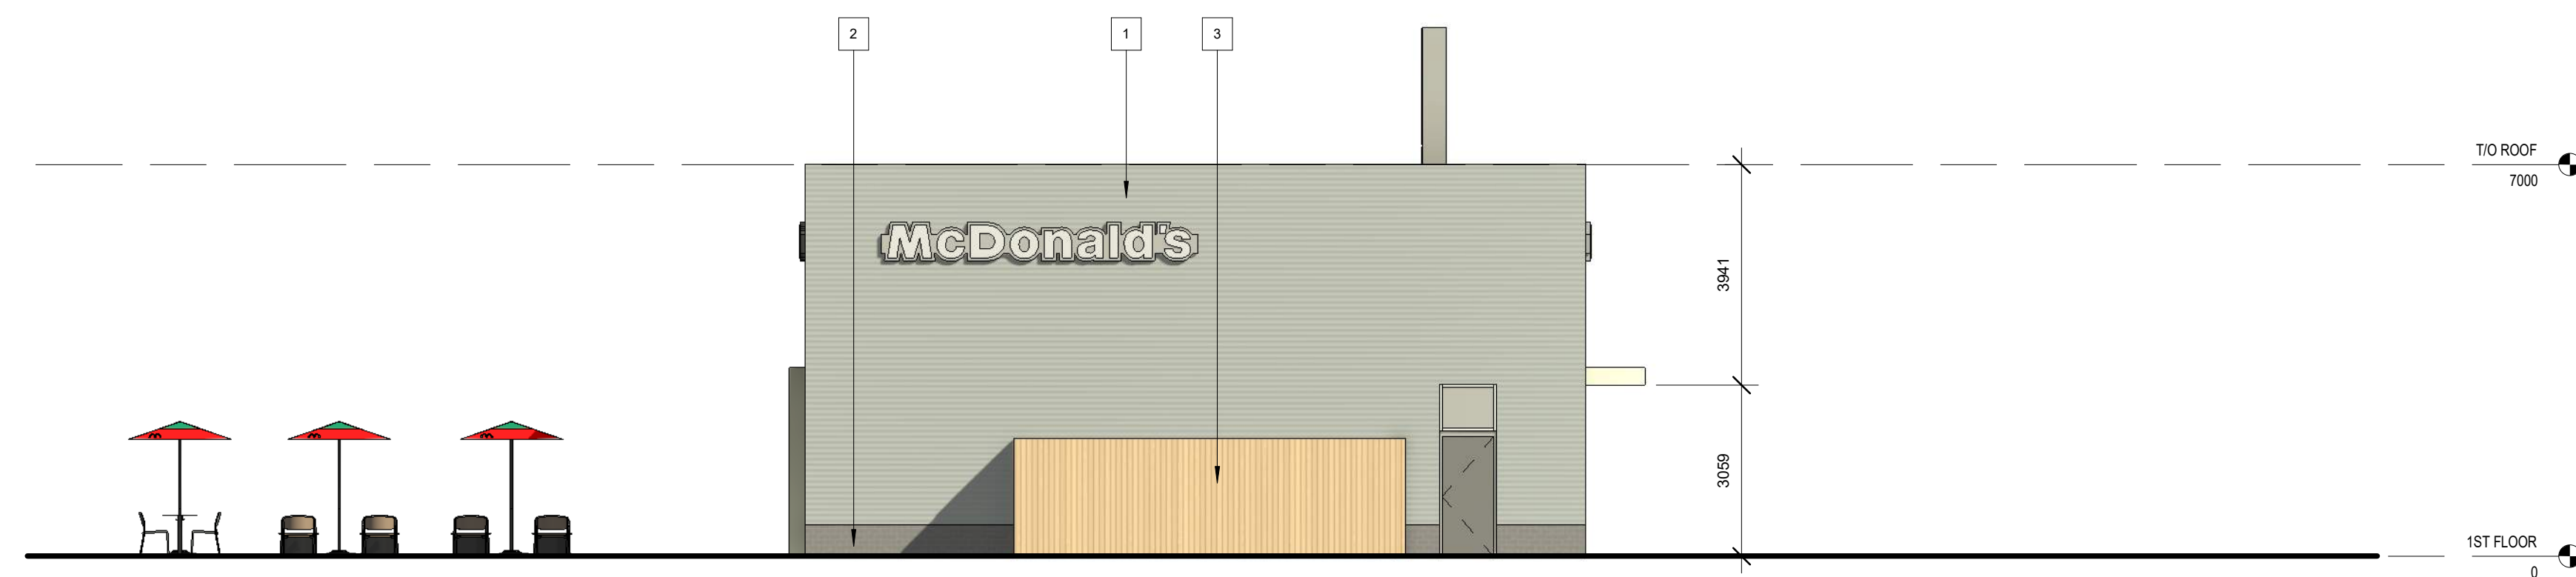


2 WEST ELEVATION
P102 1 : 100

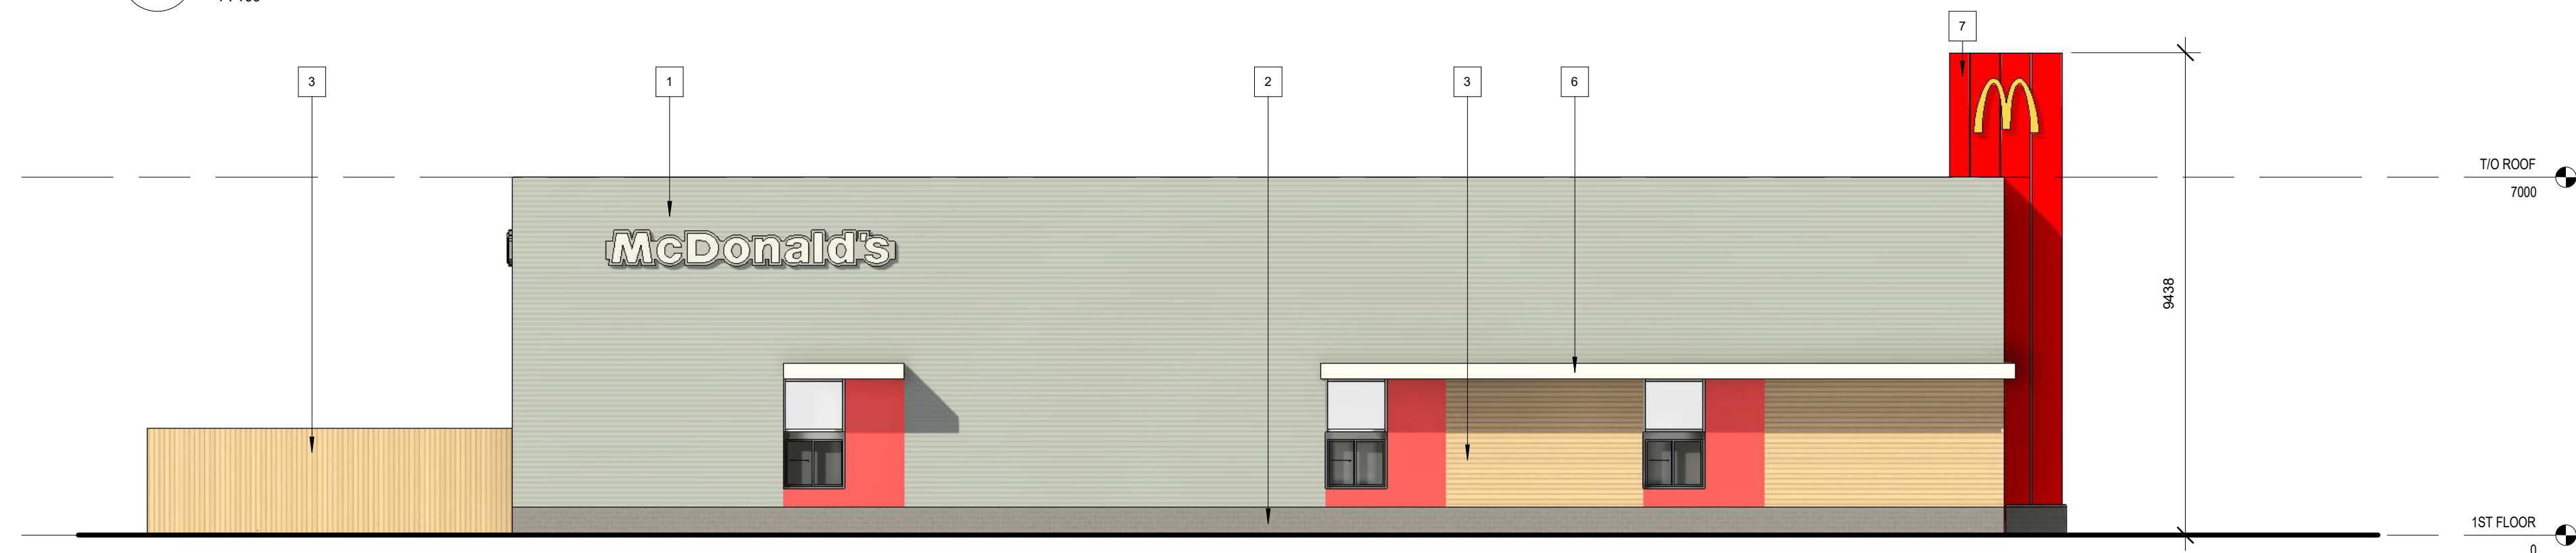

3 SOUTH ELEVATION
P102 1 : 100



4 NORTH ELEVATION
P102 1 : 100

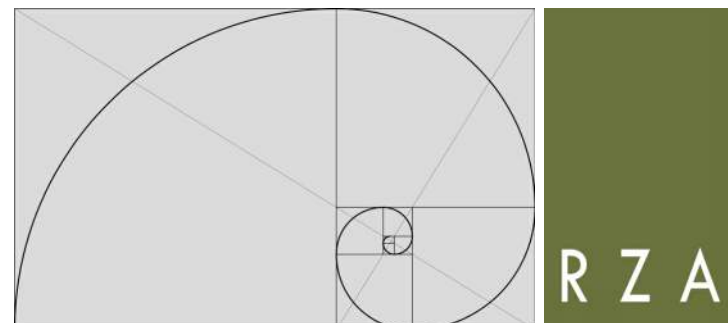

RICHARD ZIEGLER ARCHITECT INC.
39 POLSON STREET TORONTO, ONTARIO M5A 1A4
T: 416 461 1494 or 1 800 413 7992 F: 866 895 1488
www.rzarchitect.com E: mail@rzarchitect.com




CHARIS
DEVELOPMENTS
Built on Community Values

MATERIAL LEGEND

- 1 RED BRICK
- 2 NATURAL LIMESTONE
- 3 CHARCOAL FLASHING
- 4 ALUMINUM ANODIZED CHARCOAL WINDOW WALL
- 5 GLASS
- 6 GREY EIFS
- 7 WINDOW FRAMING CHARCOAL

1	ISSUED FOR PLANNING REVIEW	2024.07.24
---	----------------------------	------------

NO.	ISSUANCE	DATE
THE GENERAL CONTRACTOR SHALL CHECK AND VERIFY ALL DIMENSIONS AND REPORT ALL ERRORS AND OMISSIONS TO THE ARCHITECT. DO NOT SCALE THE DRAWINGS. DO NOT USE THIS DRAWING FOR CONSTRUCTION UNLESS SIGNED AND SEALED BY THE ARCHITECT.		

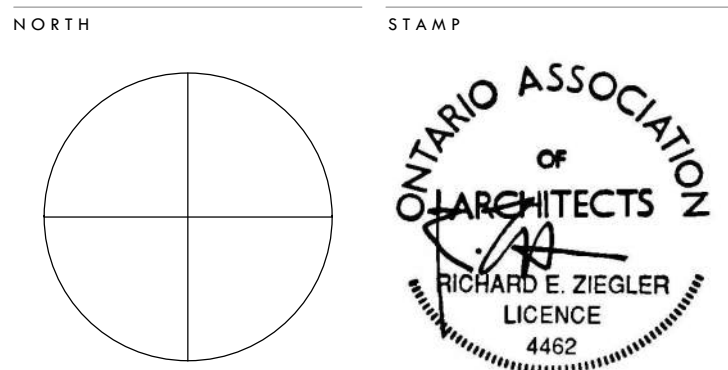


THE GATEWAY CENTRE
MIXED USE BUILDING

HIGHWAY 124 & POPLAR SIDE ROAD
COLLINGWOOD, ONTARIO

MIXED USE BUILDING
ELEVATIONS

SCALE	As indicated	PROJECT NUMBER
DATE	2024.08.27 11:58:15 AM	202022
DRAWN	SB	
CHECKED	REZ	
SHEET		REVISION


P103

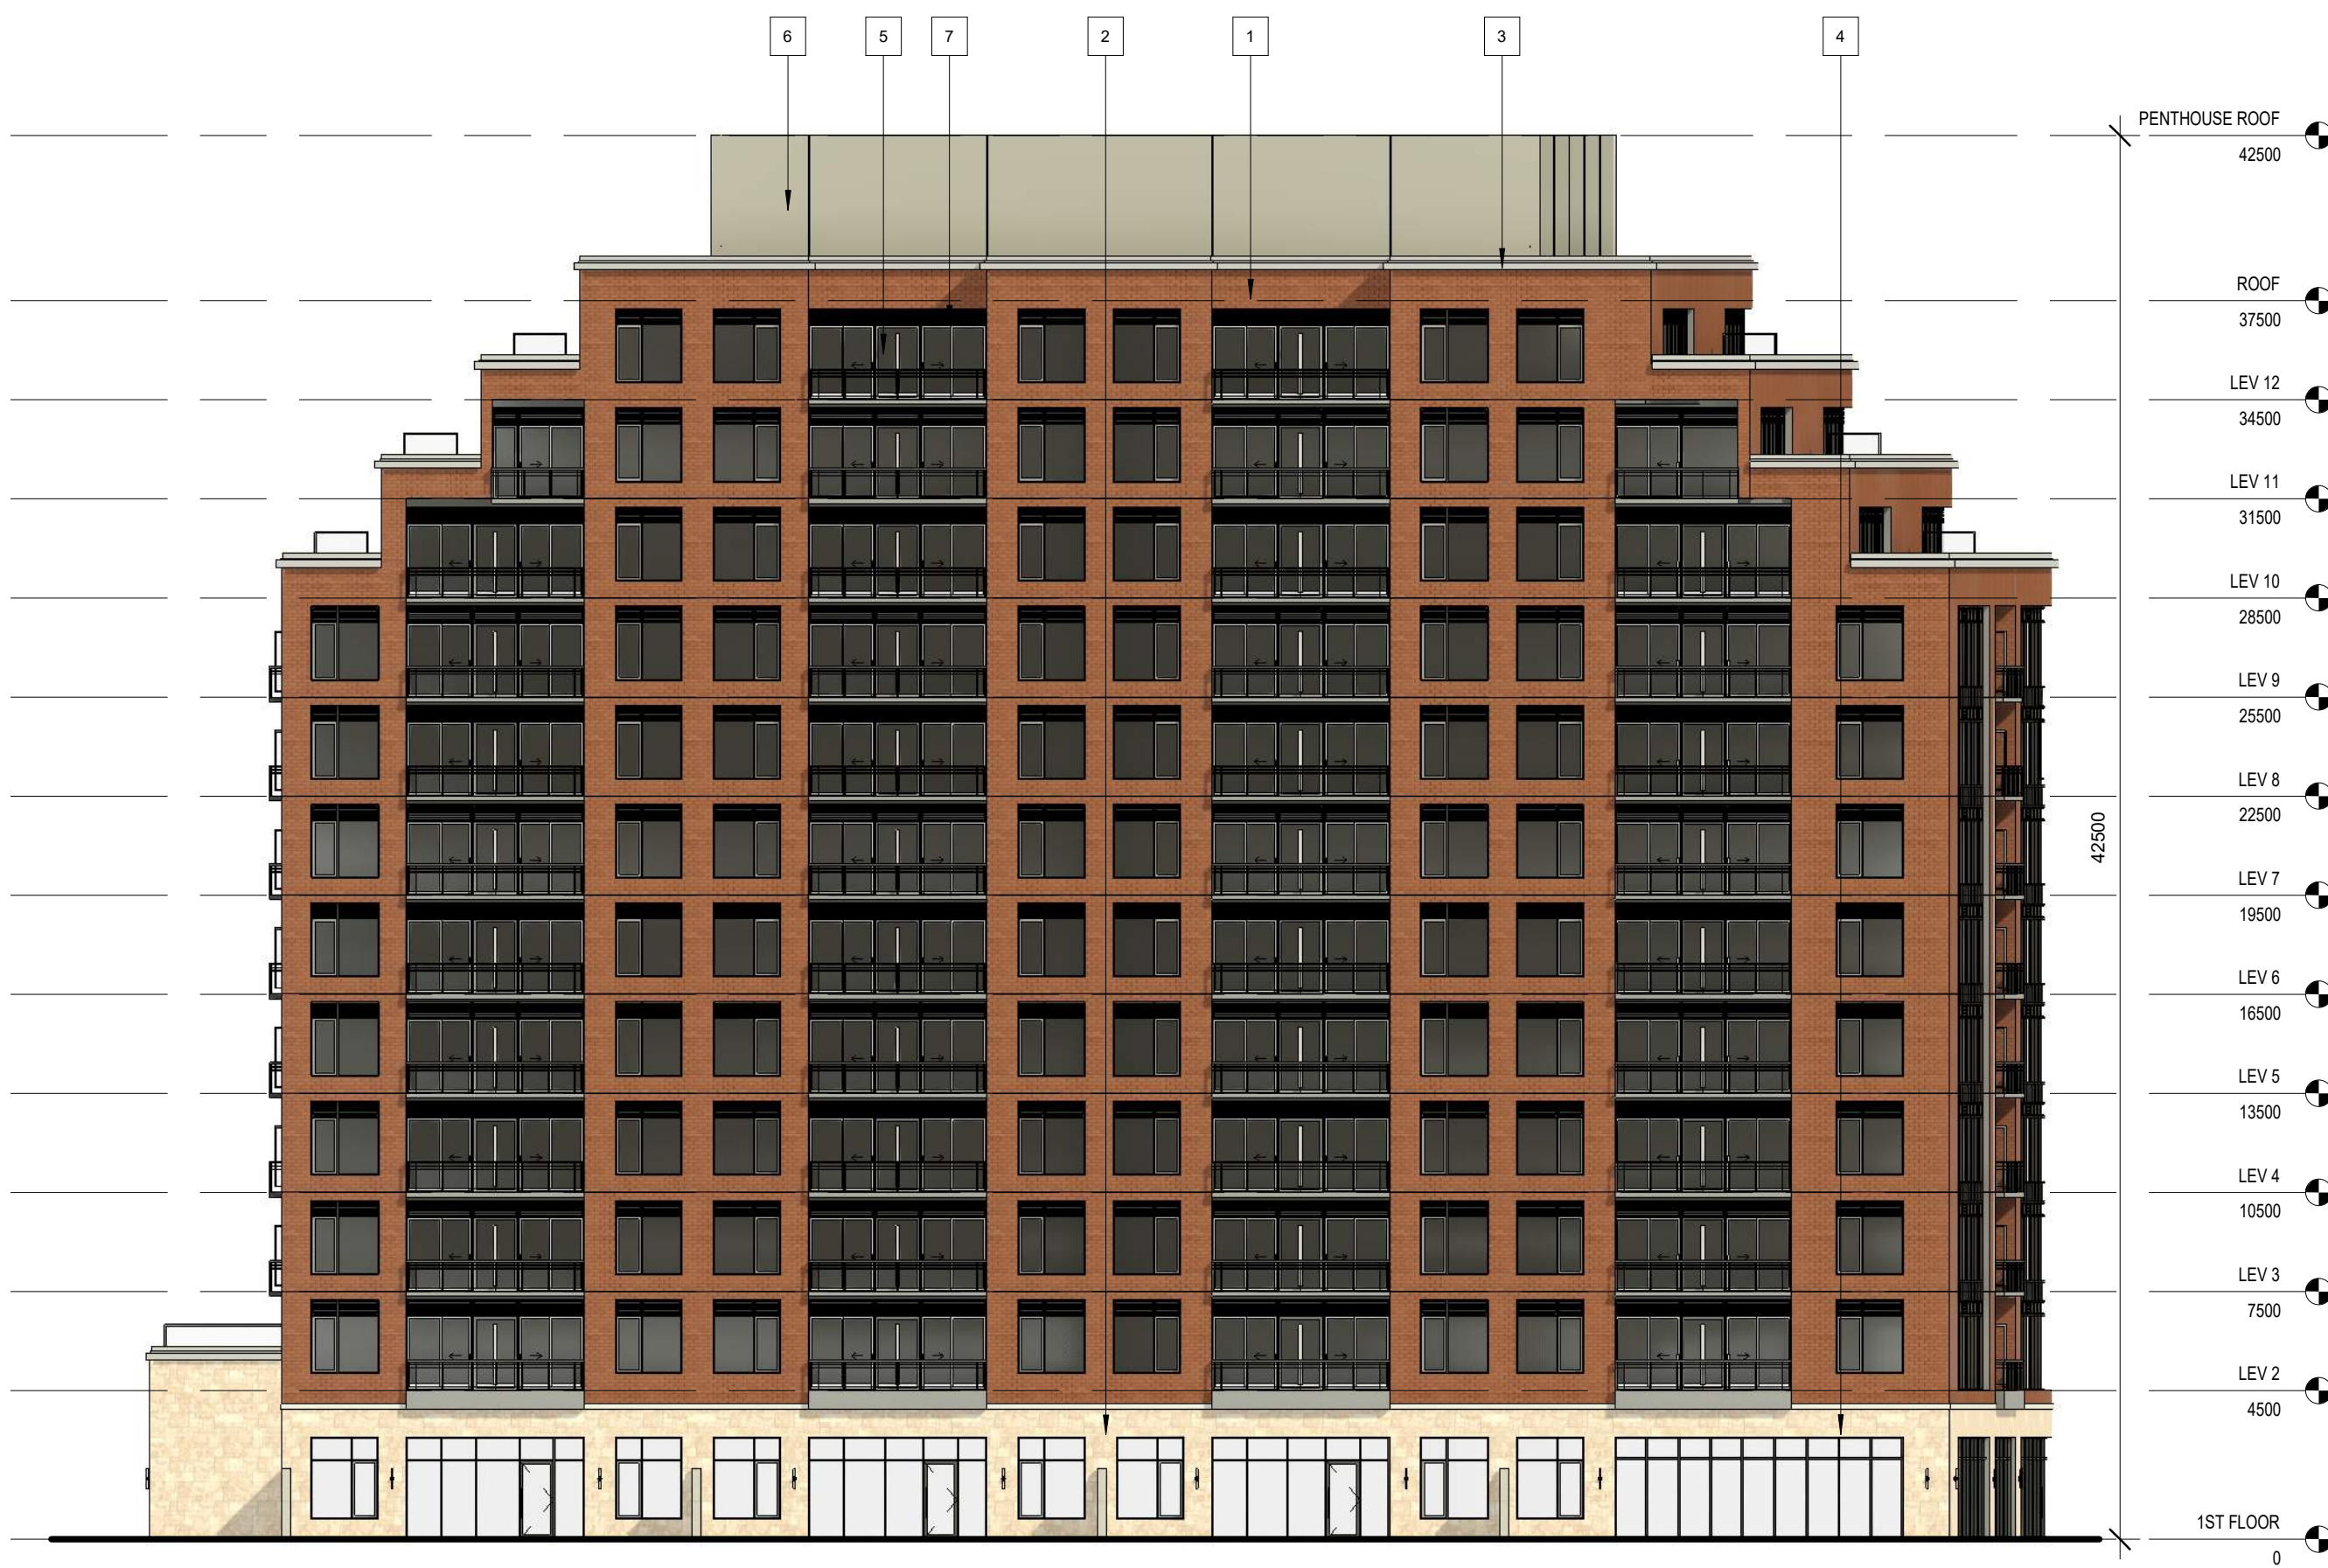


1 NORTH ELEVATION
P103 1:200



2 SOUTH ELEVATION
P103 1:200

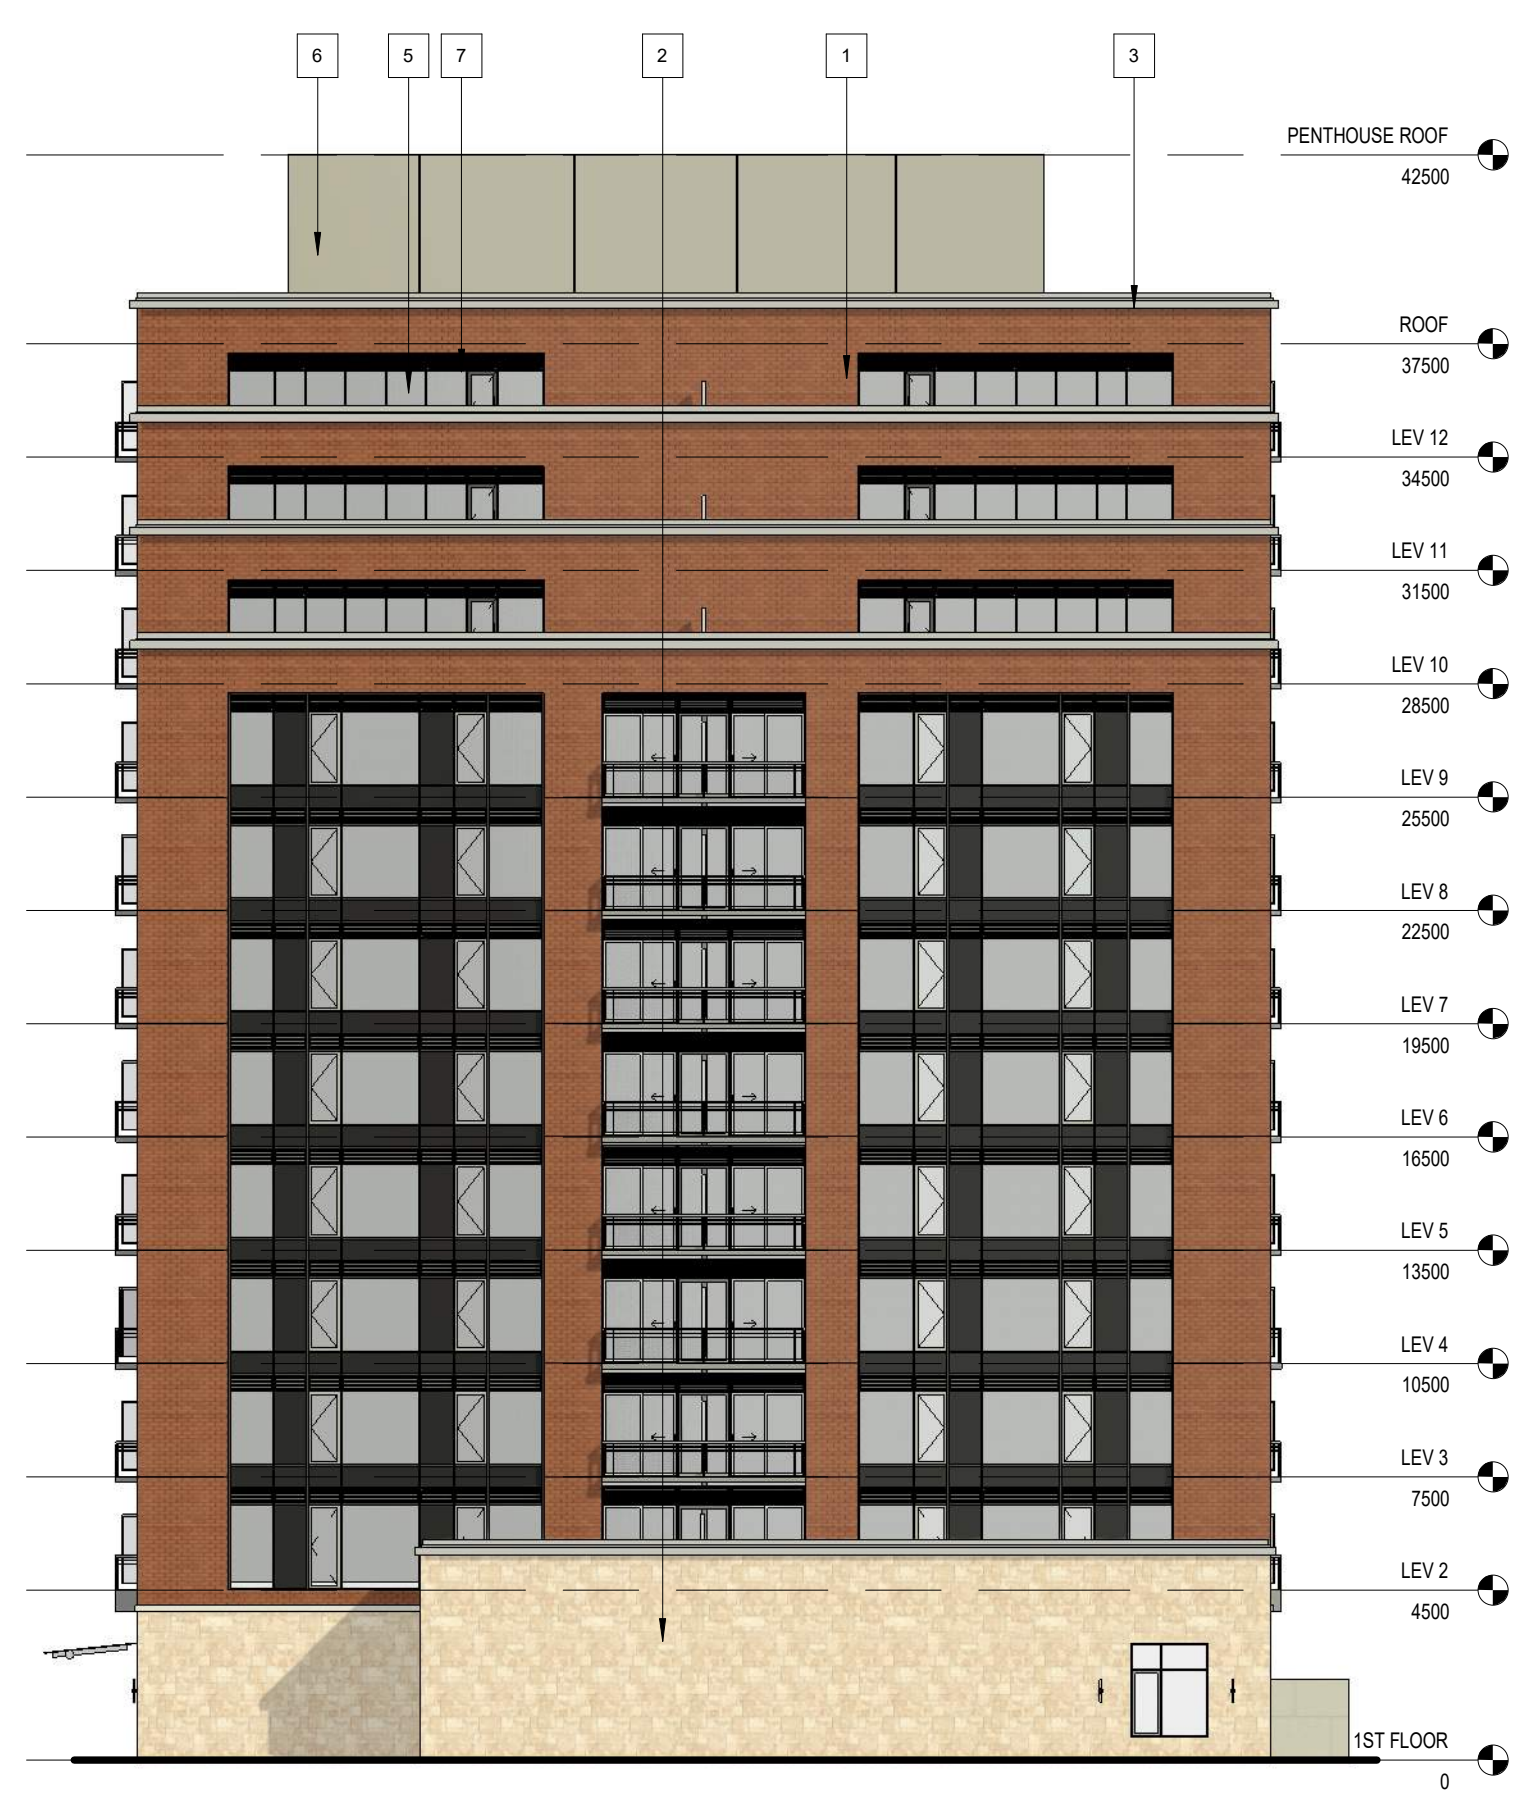


3 EAST ELEVATION
P103 1:200

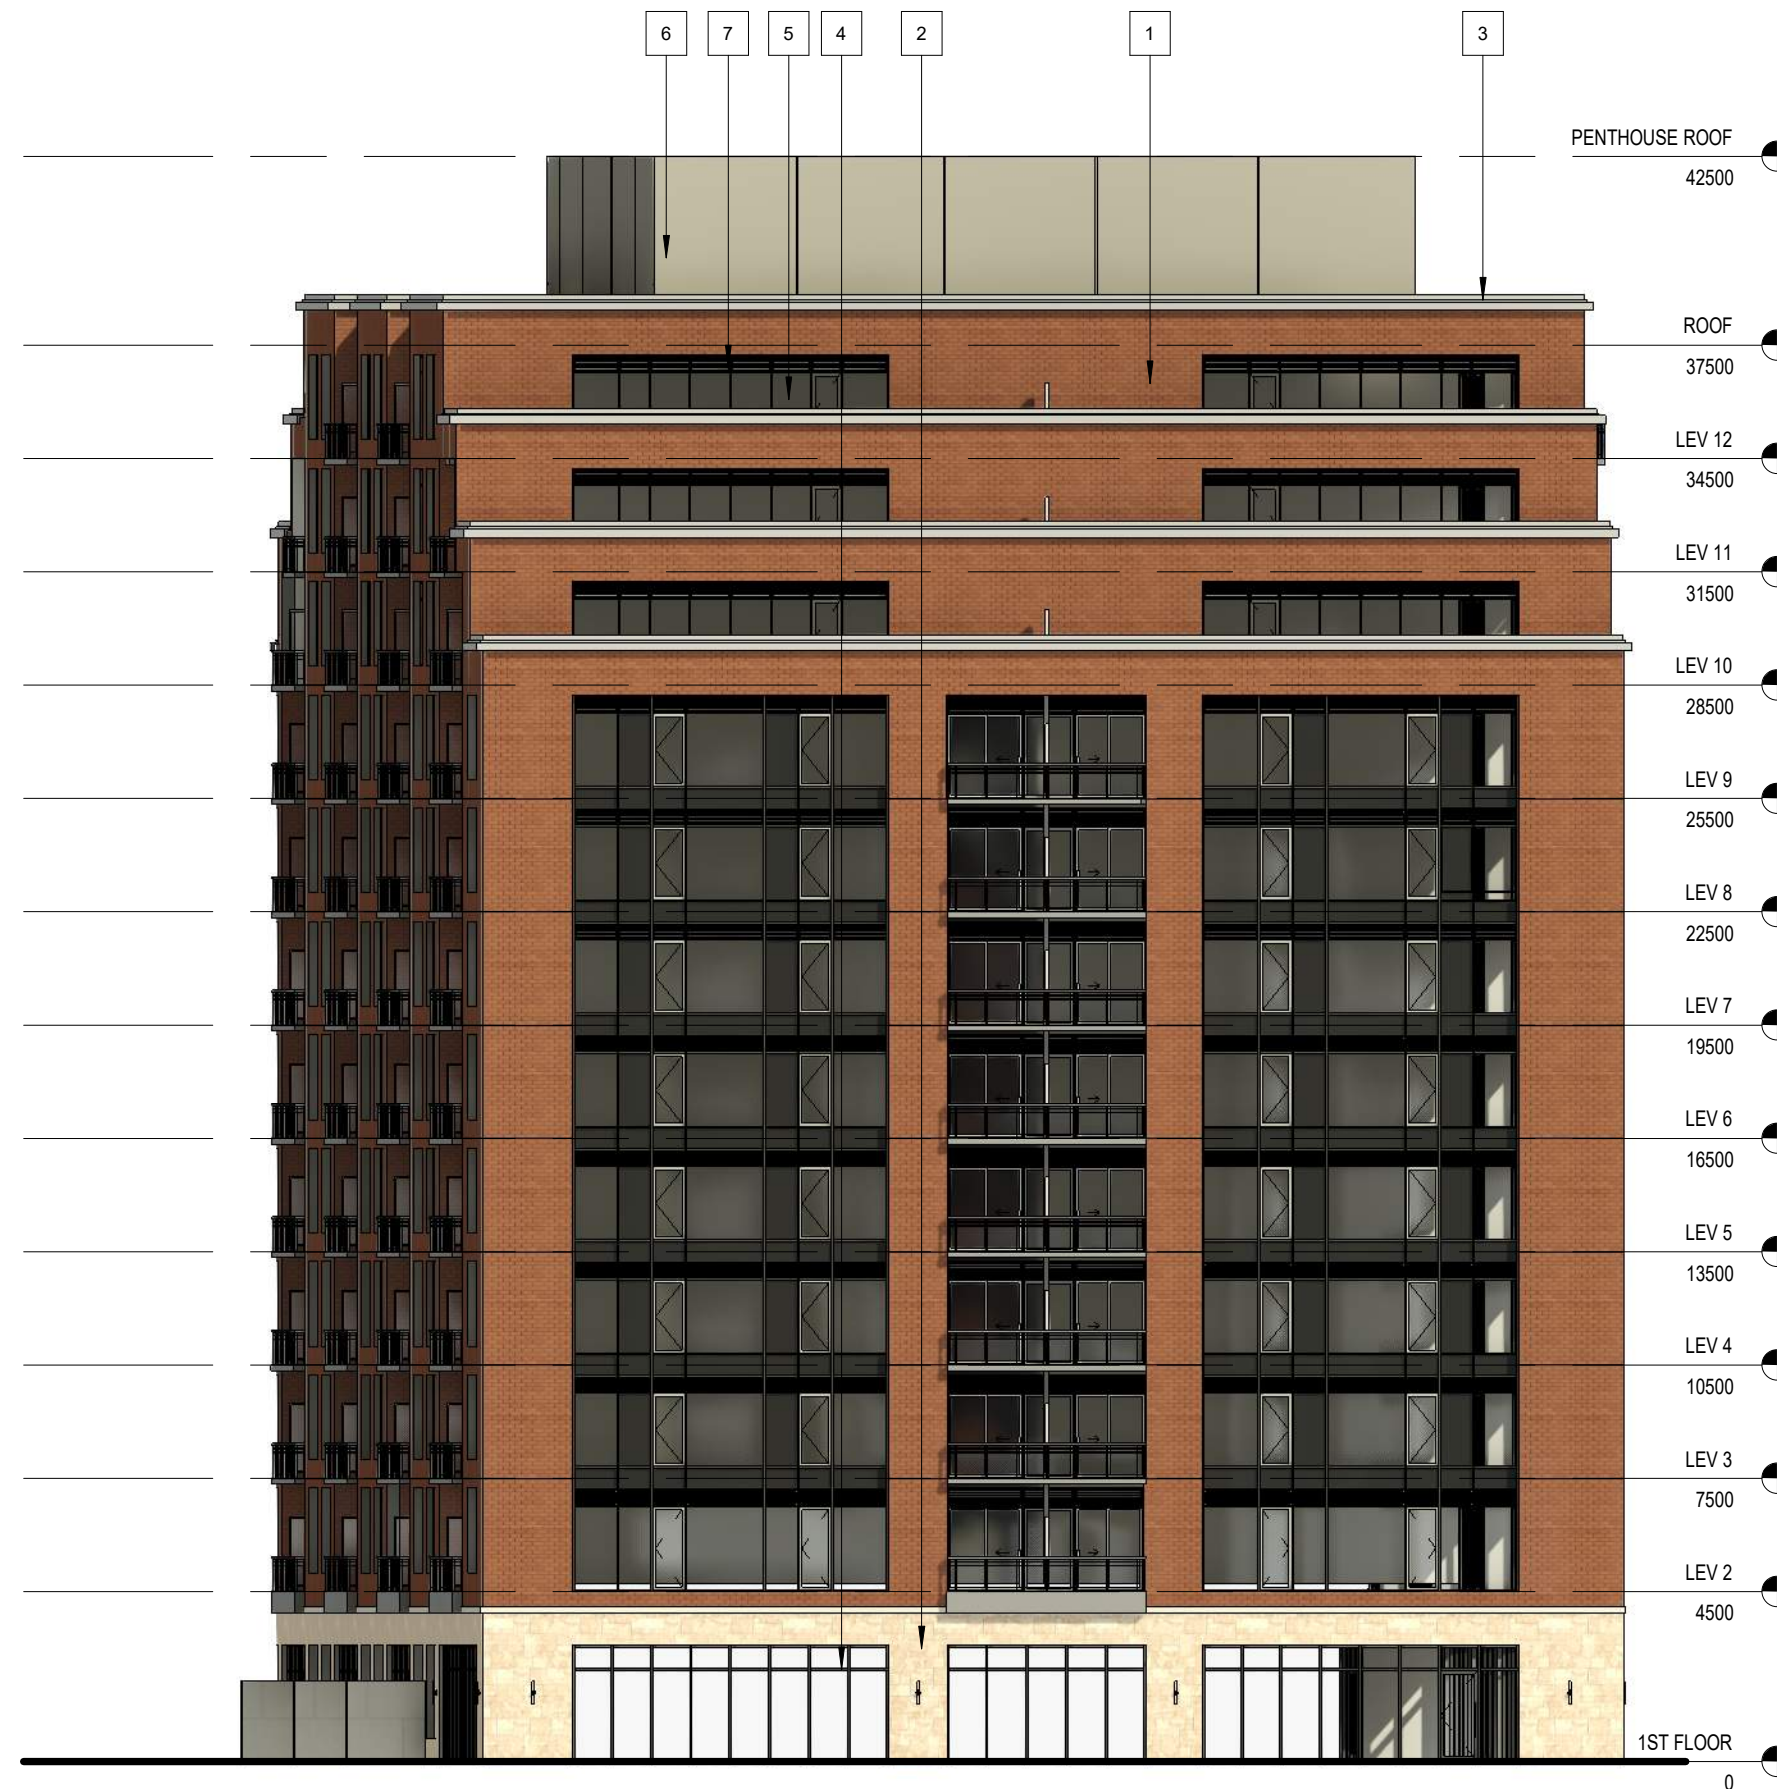


4 WEST ELEVATION
P103 1:200


FILE NAME: Y:\2020 Projects\202022 - Charis - The Gateway Centre\2.0 Design and Construction Documents Phase\Building\Modals 2024\03.11.202022 - The Gateway Centre - RDG 03 OFFICE WITH RETAIL 2024.03.23.rvt
PLOT DATE: 2024.08.27 11:46:39 AM

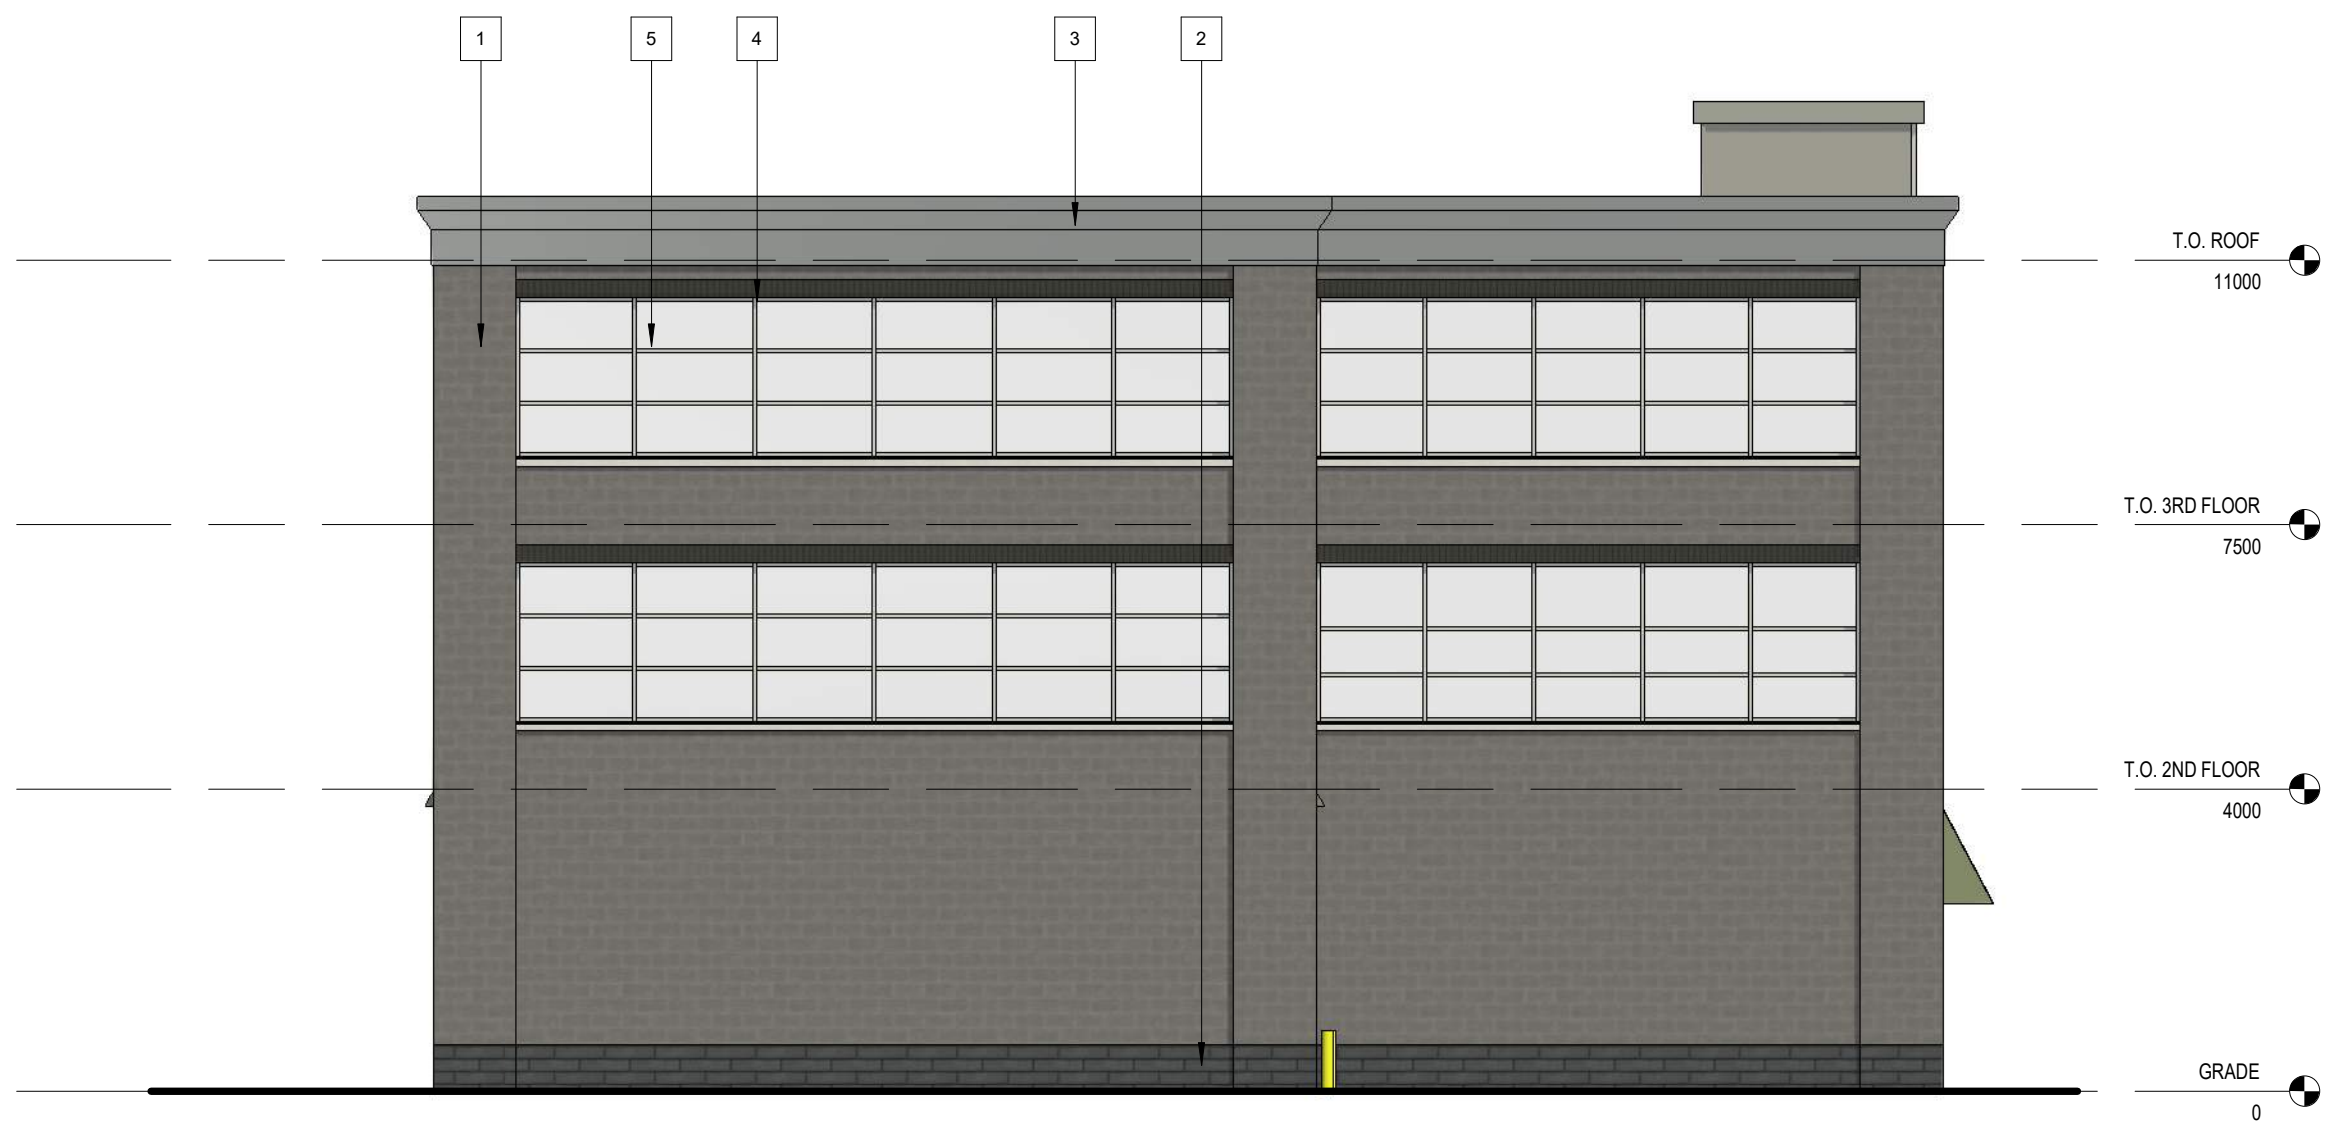

1 NORTH ELEVATION
P104 1:100

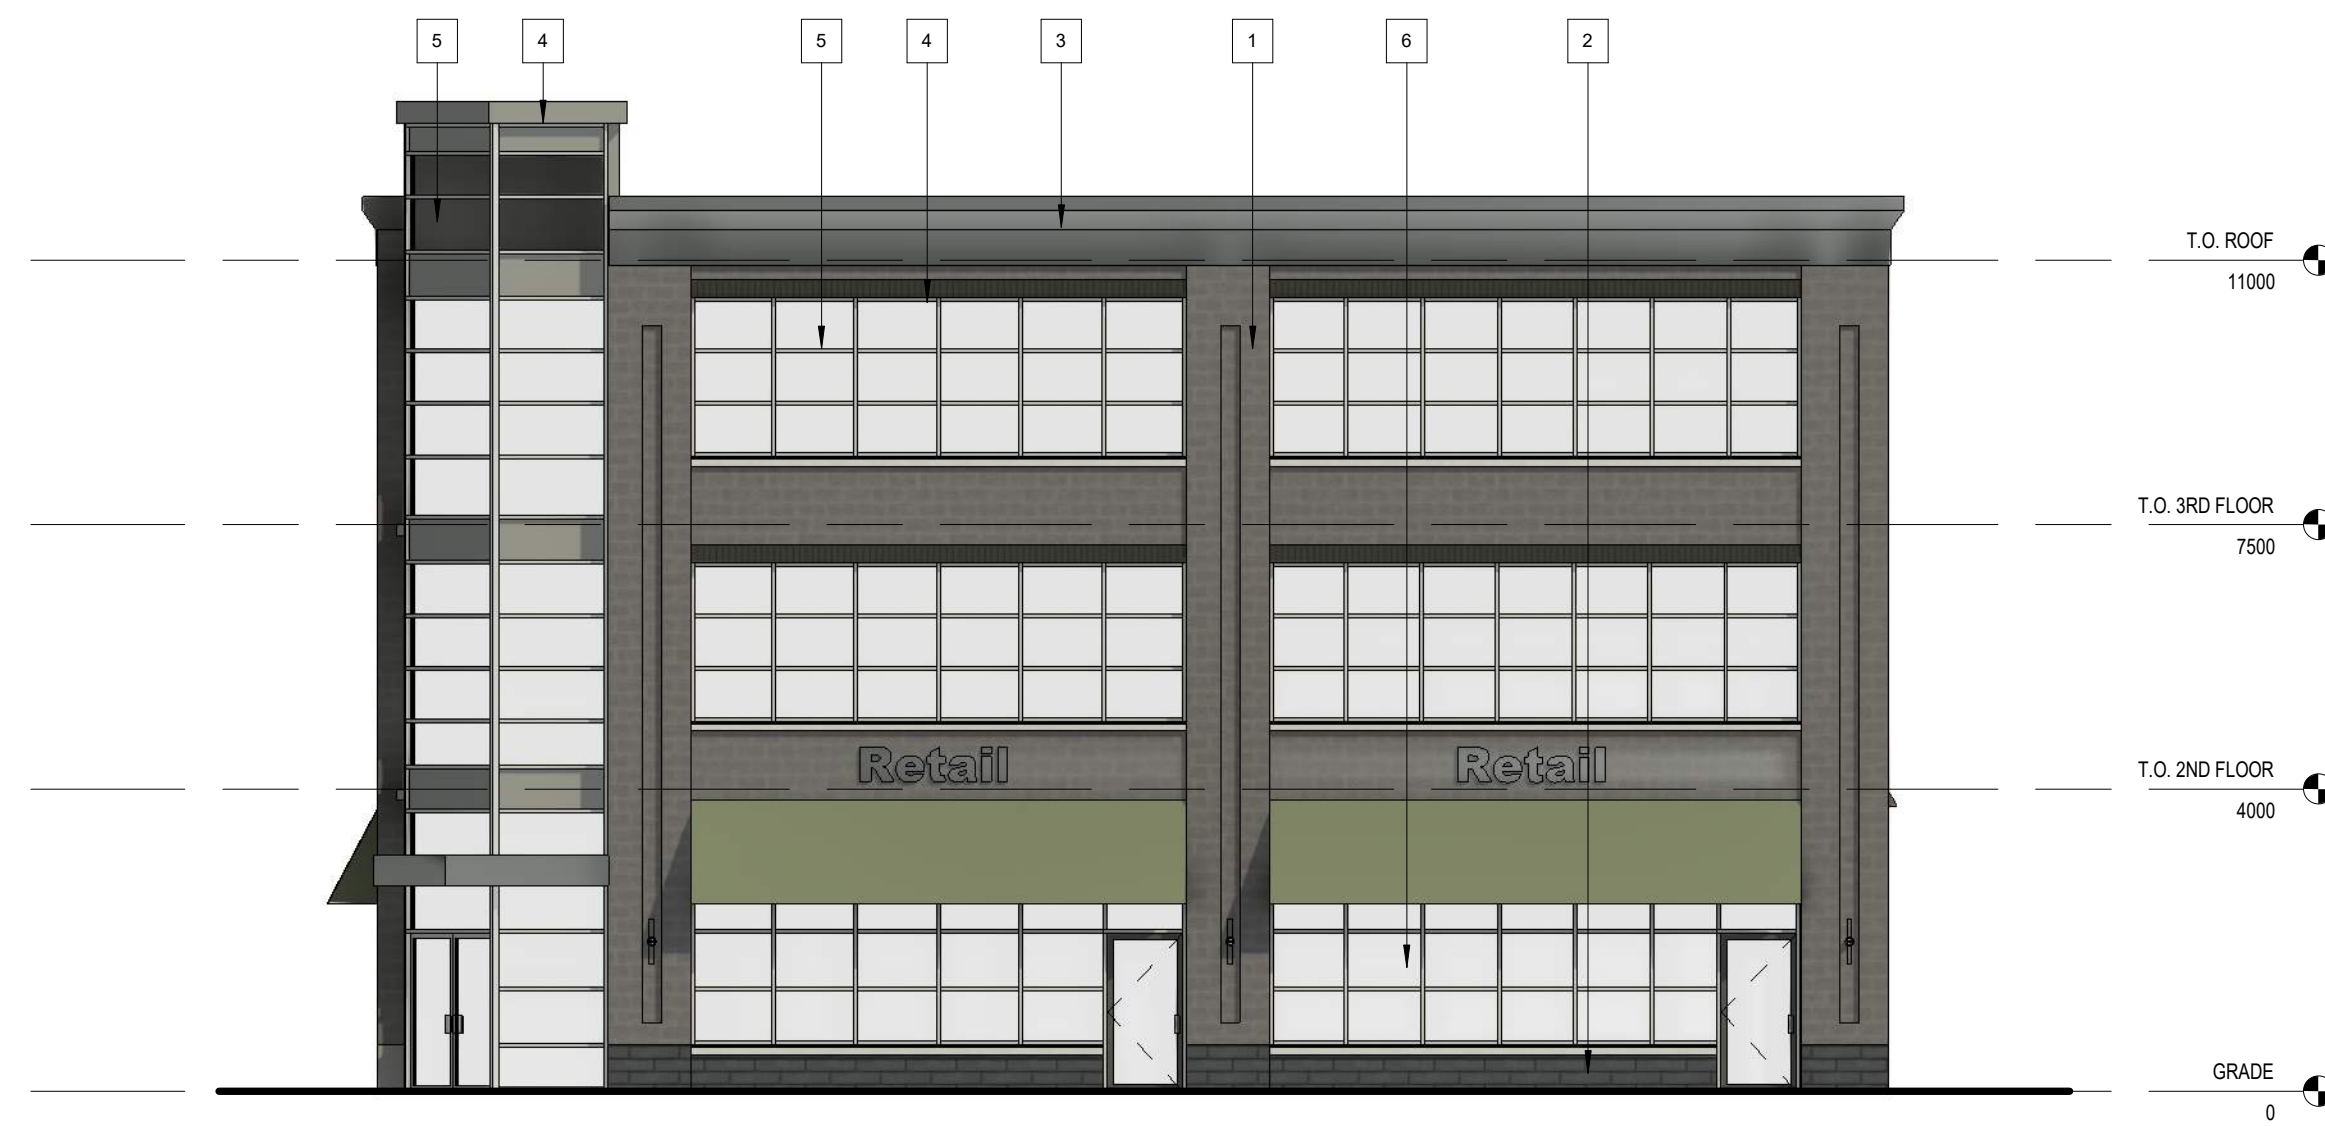

2 SOUTH ELEVATION
P104 1:100

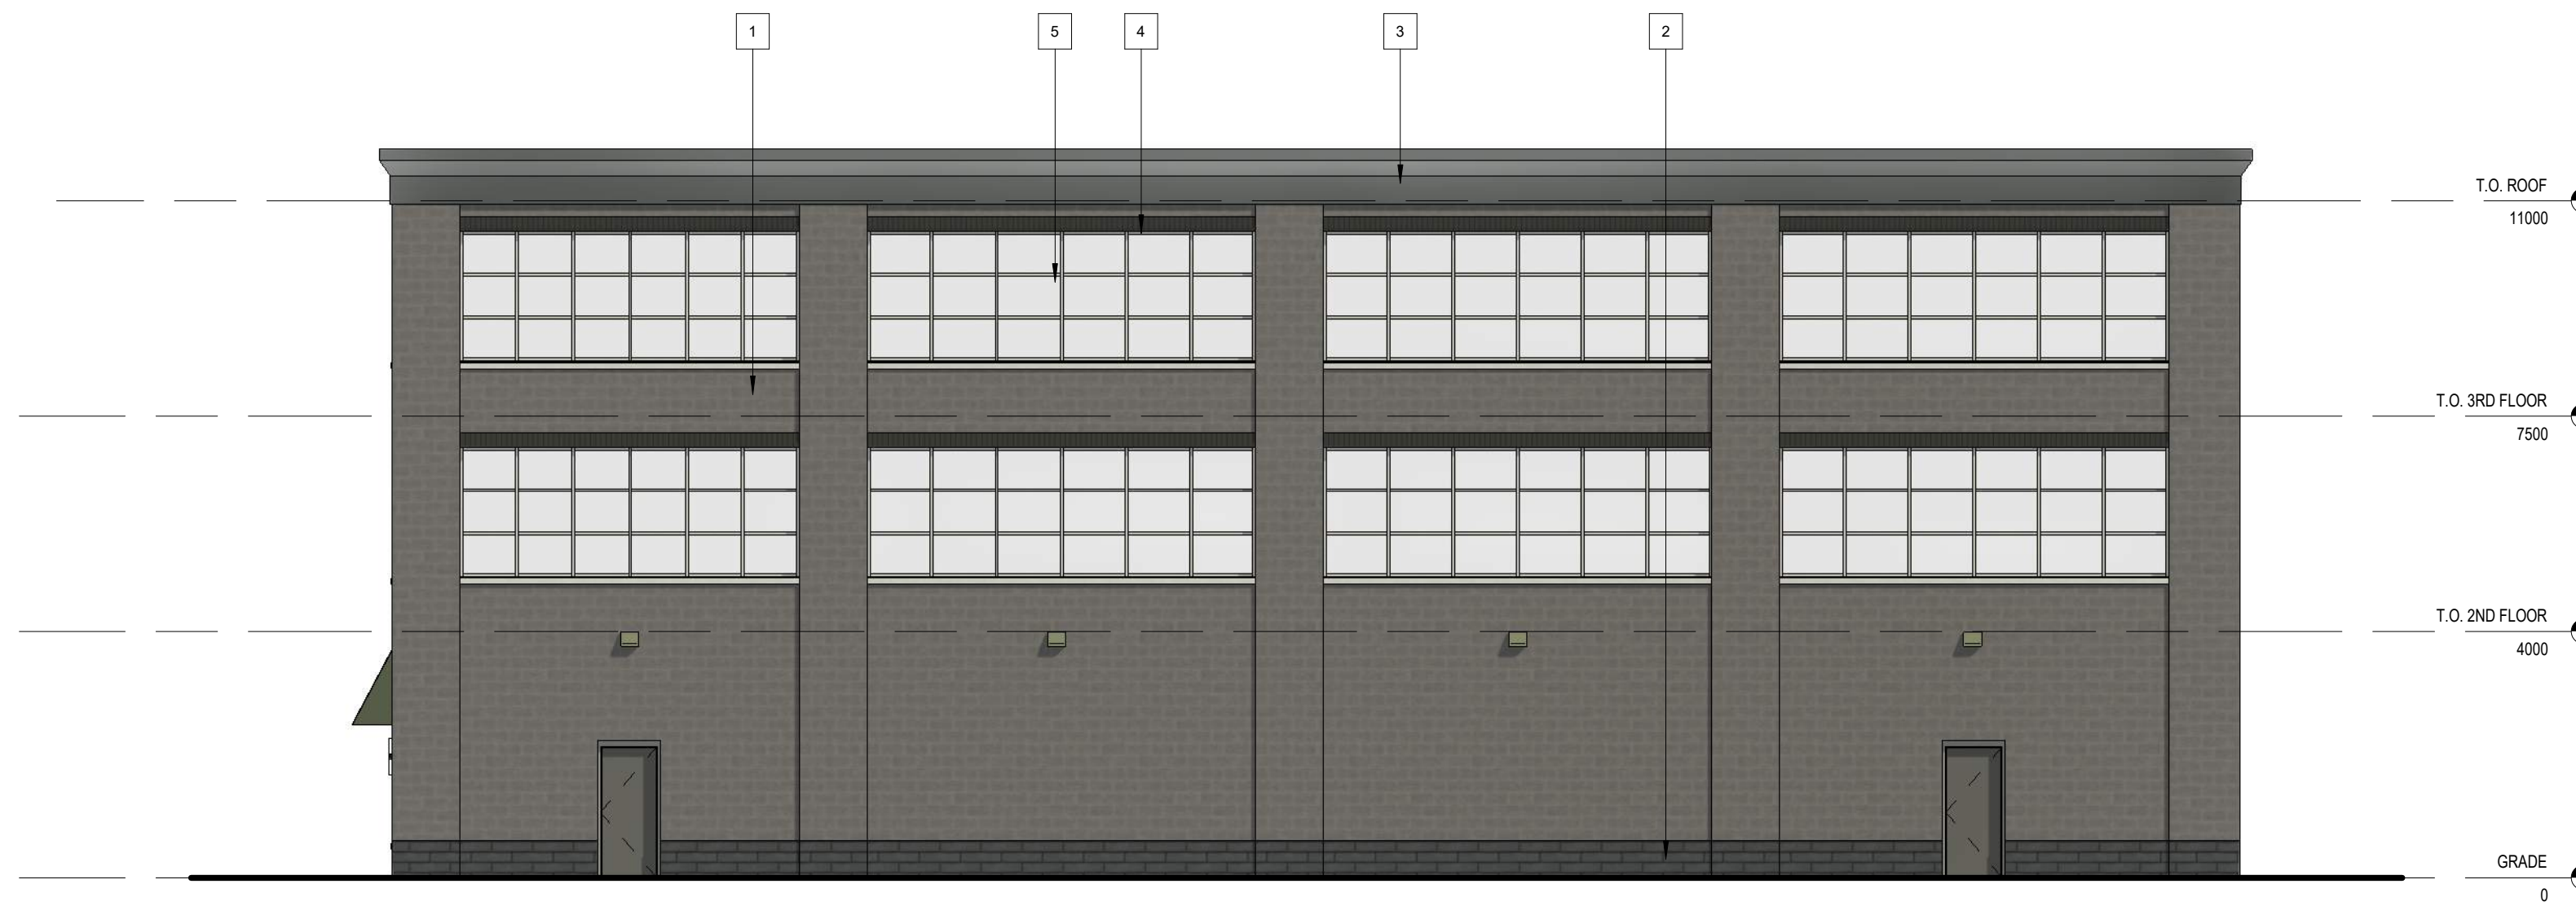

3 EAST ELEVATION
P104 1:100




4 WEST ELEVATION
P104 1:100

MATERIAL LEGEND

- 1 GREY BRICK
- 2 DARK GREY STONE
- 3 METAL FLASHING TO MATCH FINISH
- 4 CLEAR ANODIZED WINDOW FRAMING
- 5 GLASS
- 6 CLEAR ANODIZED STOREFRONT FRAMING

ISSUED FOR PLANNING REVIEW 2024.07.24

NO. ISSUANCE DATE
THE GENERAL CONTRACTOR SHALL CHECK AND VERIFY ALL DIMENSIONS AND REPORT ALL ERRORS AND OMISSIONS TO THE ARCHITECT. DO NOT SCALE THE DRAWINGS. DO NOT USE THIS DRAWING FOR CONSTRUCTION UNLESS SIGNED AND SEALED BY THE ARCHITECT.

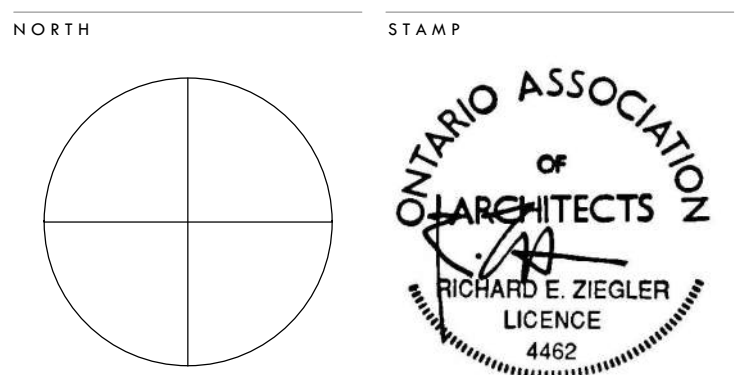

THE GATEWAY CENTRE OFFICE WITH RETAIL



HIGHWAY 124 & POPLAR SIDE ROAD
COLLINGWOOD, ONTARIO

OFFICE WITH RETAIL ELEVATIONS

SCALE	As indicated	PROJECT NUMBER
DATE	2024.08.27 11:46:39 AM	202022
DRAWN	SB	
CHECKED	REZ	
SHEET		REVISION

P104


FILE NAME: Y:\2020 Projects\202022 - Charis - The Gateway Centre\2.0 Design and Construction Documents Phase\Building Model\ 2024.07.23 - The Gateway Centre - RDG 06 RETAIL - 2024.07.23.rvt
PLOT DATE: 2024.07.24 4:19:50 PM

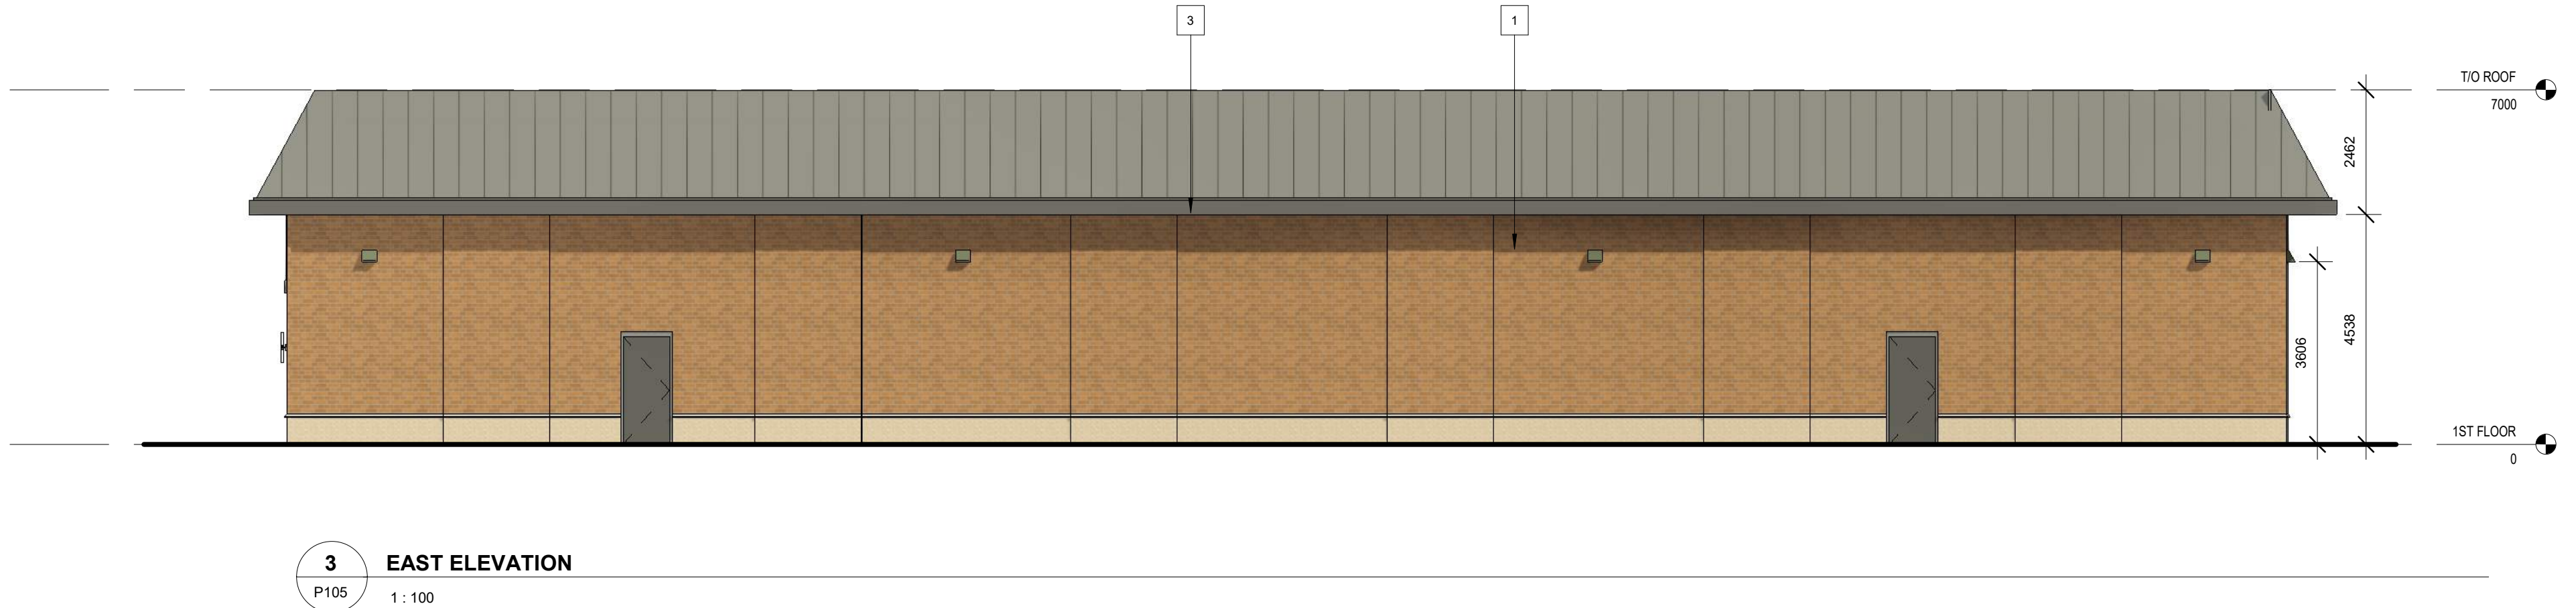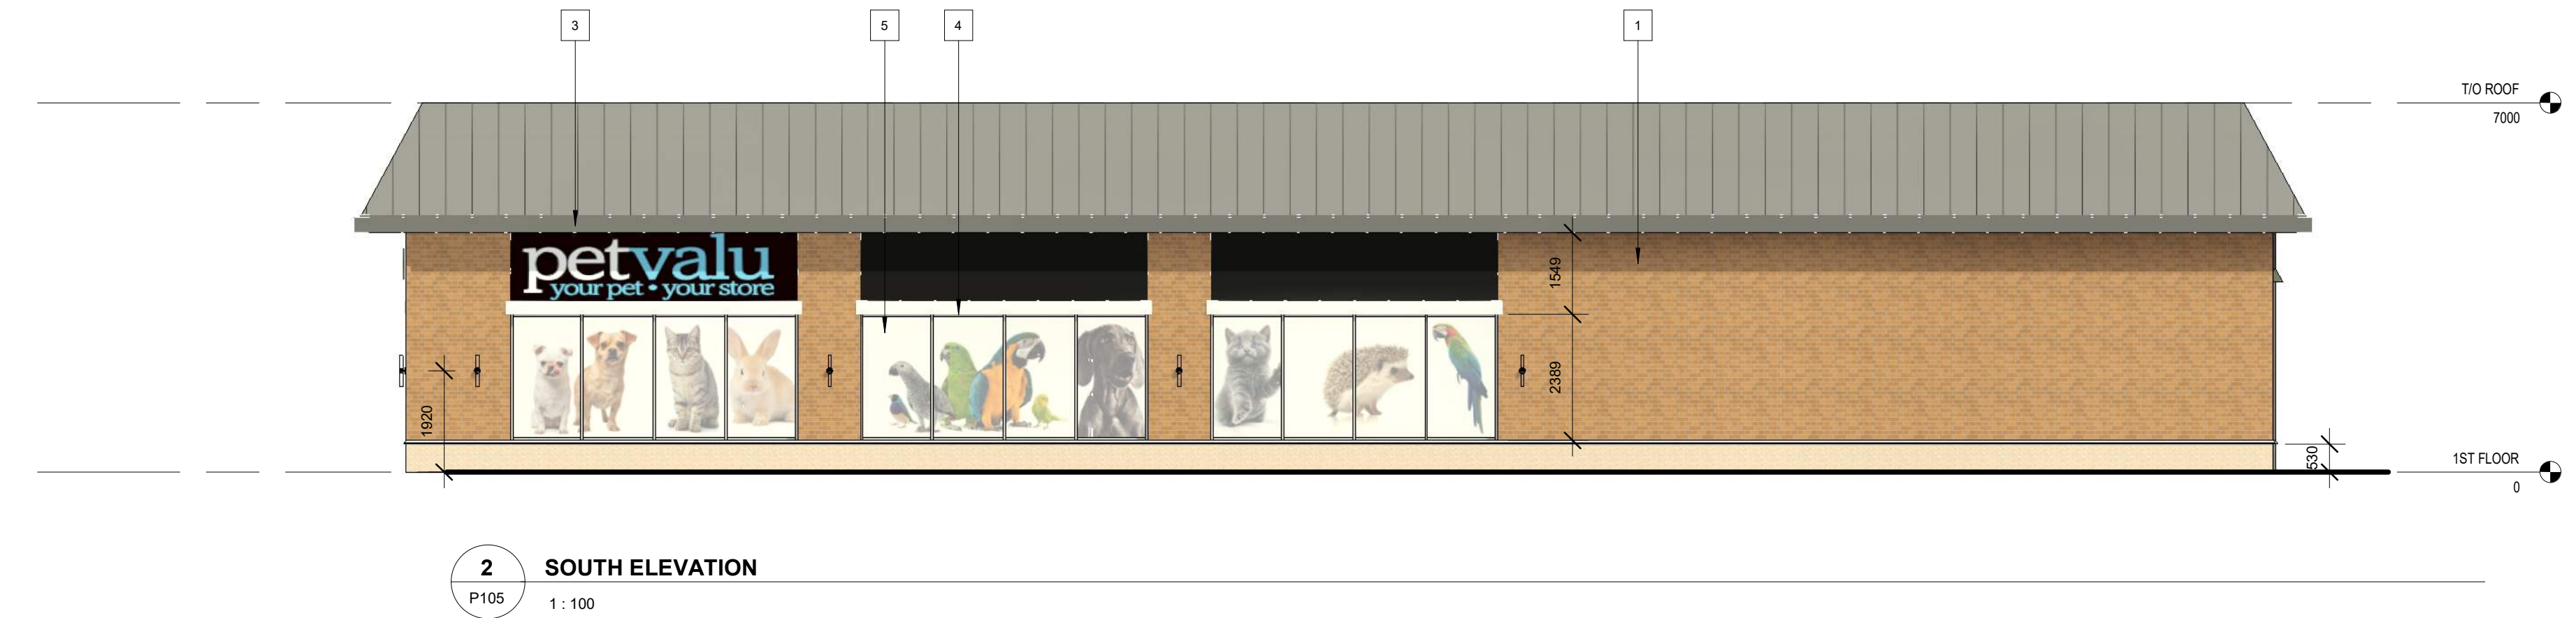

MATERIAL LEGEND

- 1 BUFF BRICK
- 2 LIMESTONE
- 3 METAL FLASHING TO MATCH FINISH
- 4 CLEAR ANODIZED STOREFRONT FRAMING
- 5 GLASS
- 6 CHARCOAL PROFILED METAL ROOFING

ISSUED FOR PLANNING REVIEW		2024.07.24
NO.	ISSUANCE	DATE
THE GENERAL CONTRACTOR SHALL CHECK AND VERIFY ALL DIMENSIONS AND REPORT ALL ERRORS AND OMISSIONS TO THE ARCHITECT. DO NOT SCALE THE DRAWINGS. DO NOT USE THIS DRAWING FOR CONSTRUCTION UNLESS SIGNED AND SEALED BY THE ARCHITECT.		

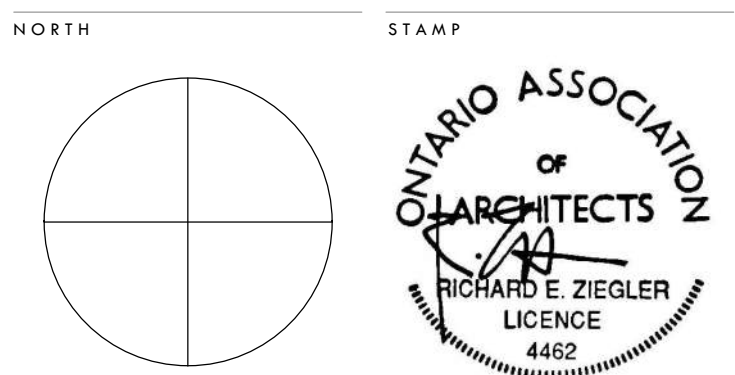

THE GATEWAY CENTRE RETAIL

HIGHWAY 124 & POPLAR SIDE ROAD
COLLINGWOOD, ONTARIO

RETAIL ELEVATIONS

SCALE	As indicated	PROJECT NUMBER
DATE	2024.07.24 4:19:50 PM	202022
DRAWN	SB	
CHECKED	REZ	
SHEET		REVISION

P105




MATERIAL LEGEND

- 1 IRON SPOT BRICK
- 2 ACM SQUARE
- 3 METAL SIDING
- 4 FLASHING
- 5 ACM
- 6 BEAM
- 7 COLUMN
- 8 CLEAR ANODIZED STOREFRONT FRAMING
- 9 GLASS

1 ISSUED FOR PLANNING REVIEW 2024.07.24

NO. ISSUANCE DATE

THE GENERAL CONTRACTOR SHALL CHECK AND VERIFY ALL DIMENSIONS AND REPORT ALL ERRORS AND OMISSIONS TO THE ARCHITECT. DO NOT SCALE THE DRAWINGS. DO NOT USE THIS DRAWING FOR CONSTRUCTION UNLESS SIGNED AND SEALED BY THE ARCHITECT.

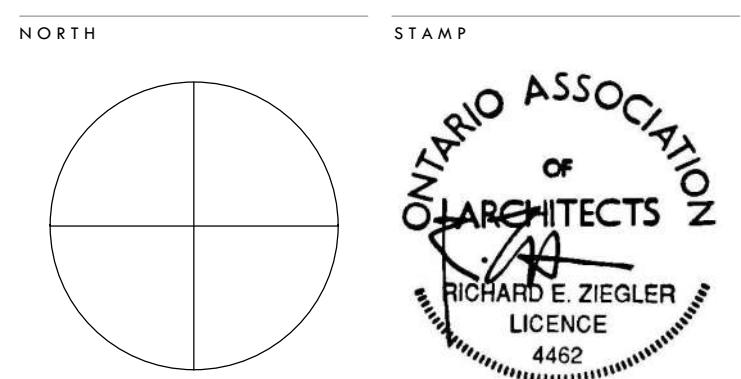


THE GATEWAY CENTRE
GROCERY STORE

HIGHWAY 124 & POPLAR SIDE ROAD
COLLINGWOOD, ONTARIO


GROCERY ELEVATIONS

SCALE	As indicated	PROJECT NUMBER
DATE	2024-09-17 10:46:42 AM	202022
DRAWN	SB	
CHECKED	REZ	
SHEET	REVISION	


P106

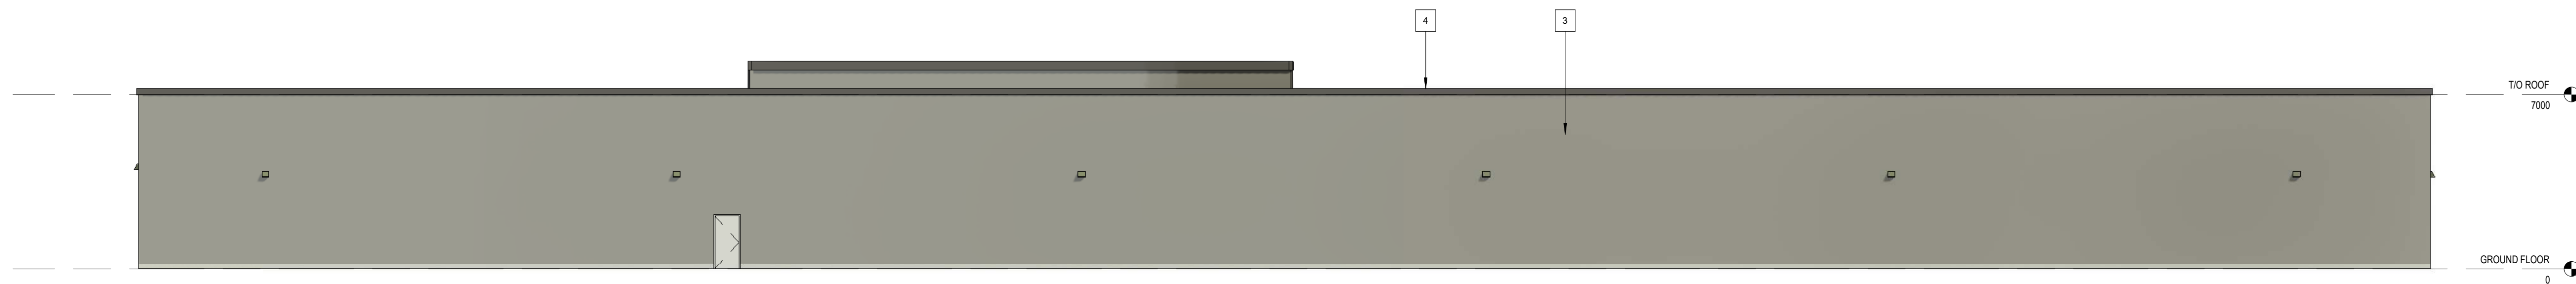


1 EAST ELEVATION
P106 1:150

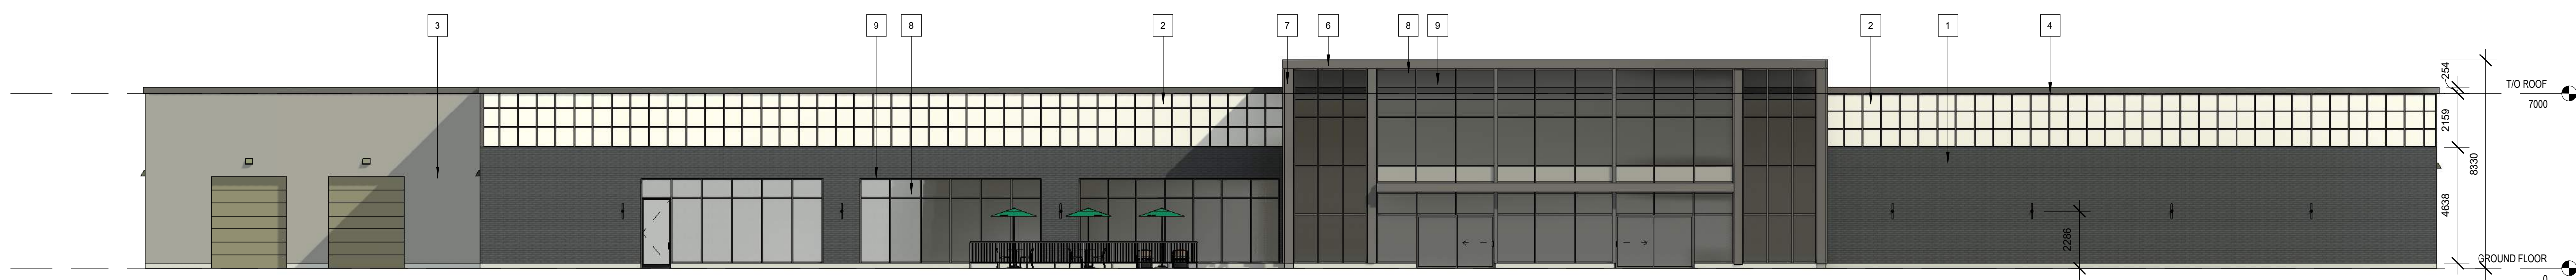

2 WEST ELEVATION
P106 1 : 150


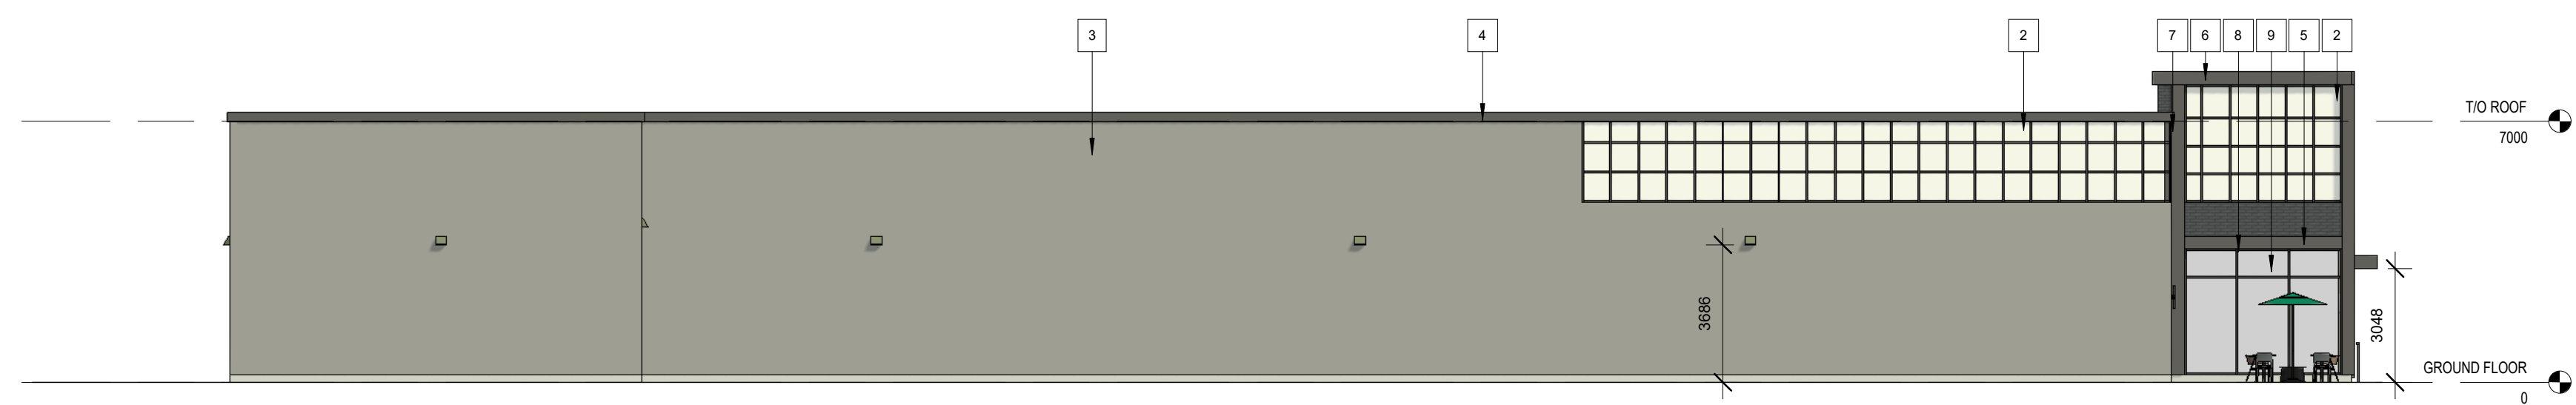


3 NORTH ELEVATION
P106 1 : 150

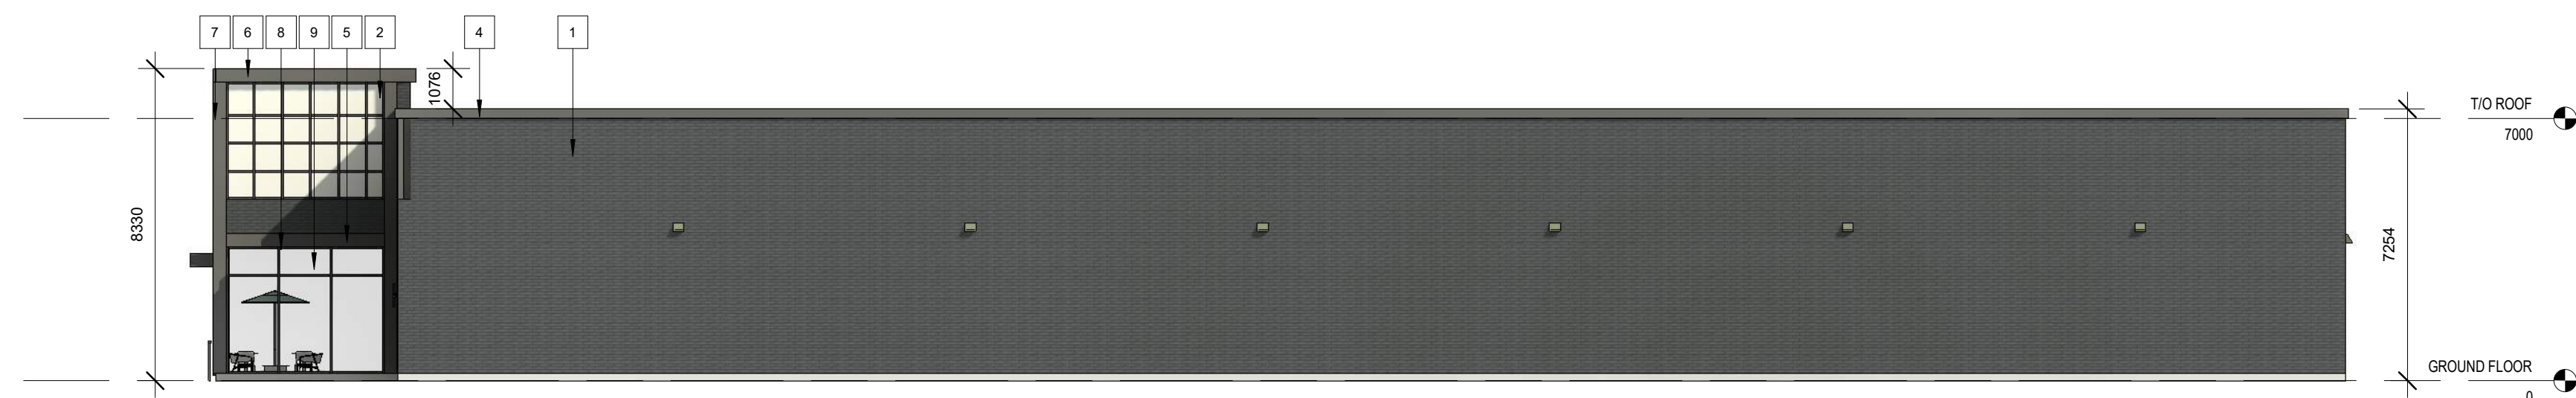

4 SOUTH ELEVATION
P106 1:150

FILE NAME: Y:\2020 Project\202022 - Charis - The Gateway Centre\2D Design and Construction Documents\Phase 1\Building Model\ 2024.05.21_202022 - The Gateway Centre - BDG 01 STARBUCKS - 2024.05.21.rvt
PLOT DATE: 2024.07.24 4:20:27 PM

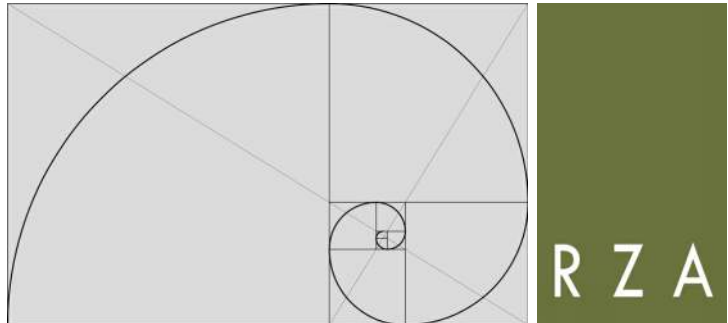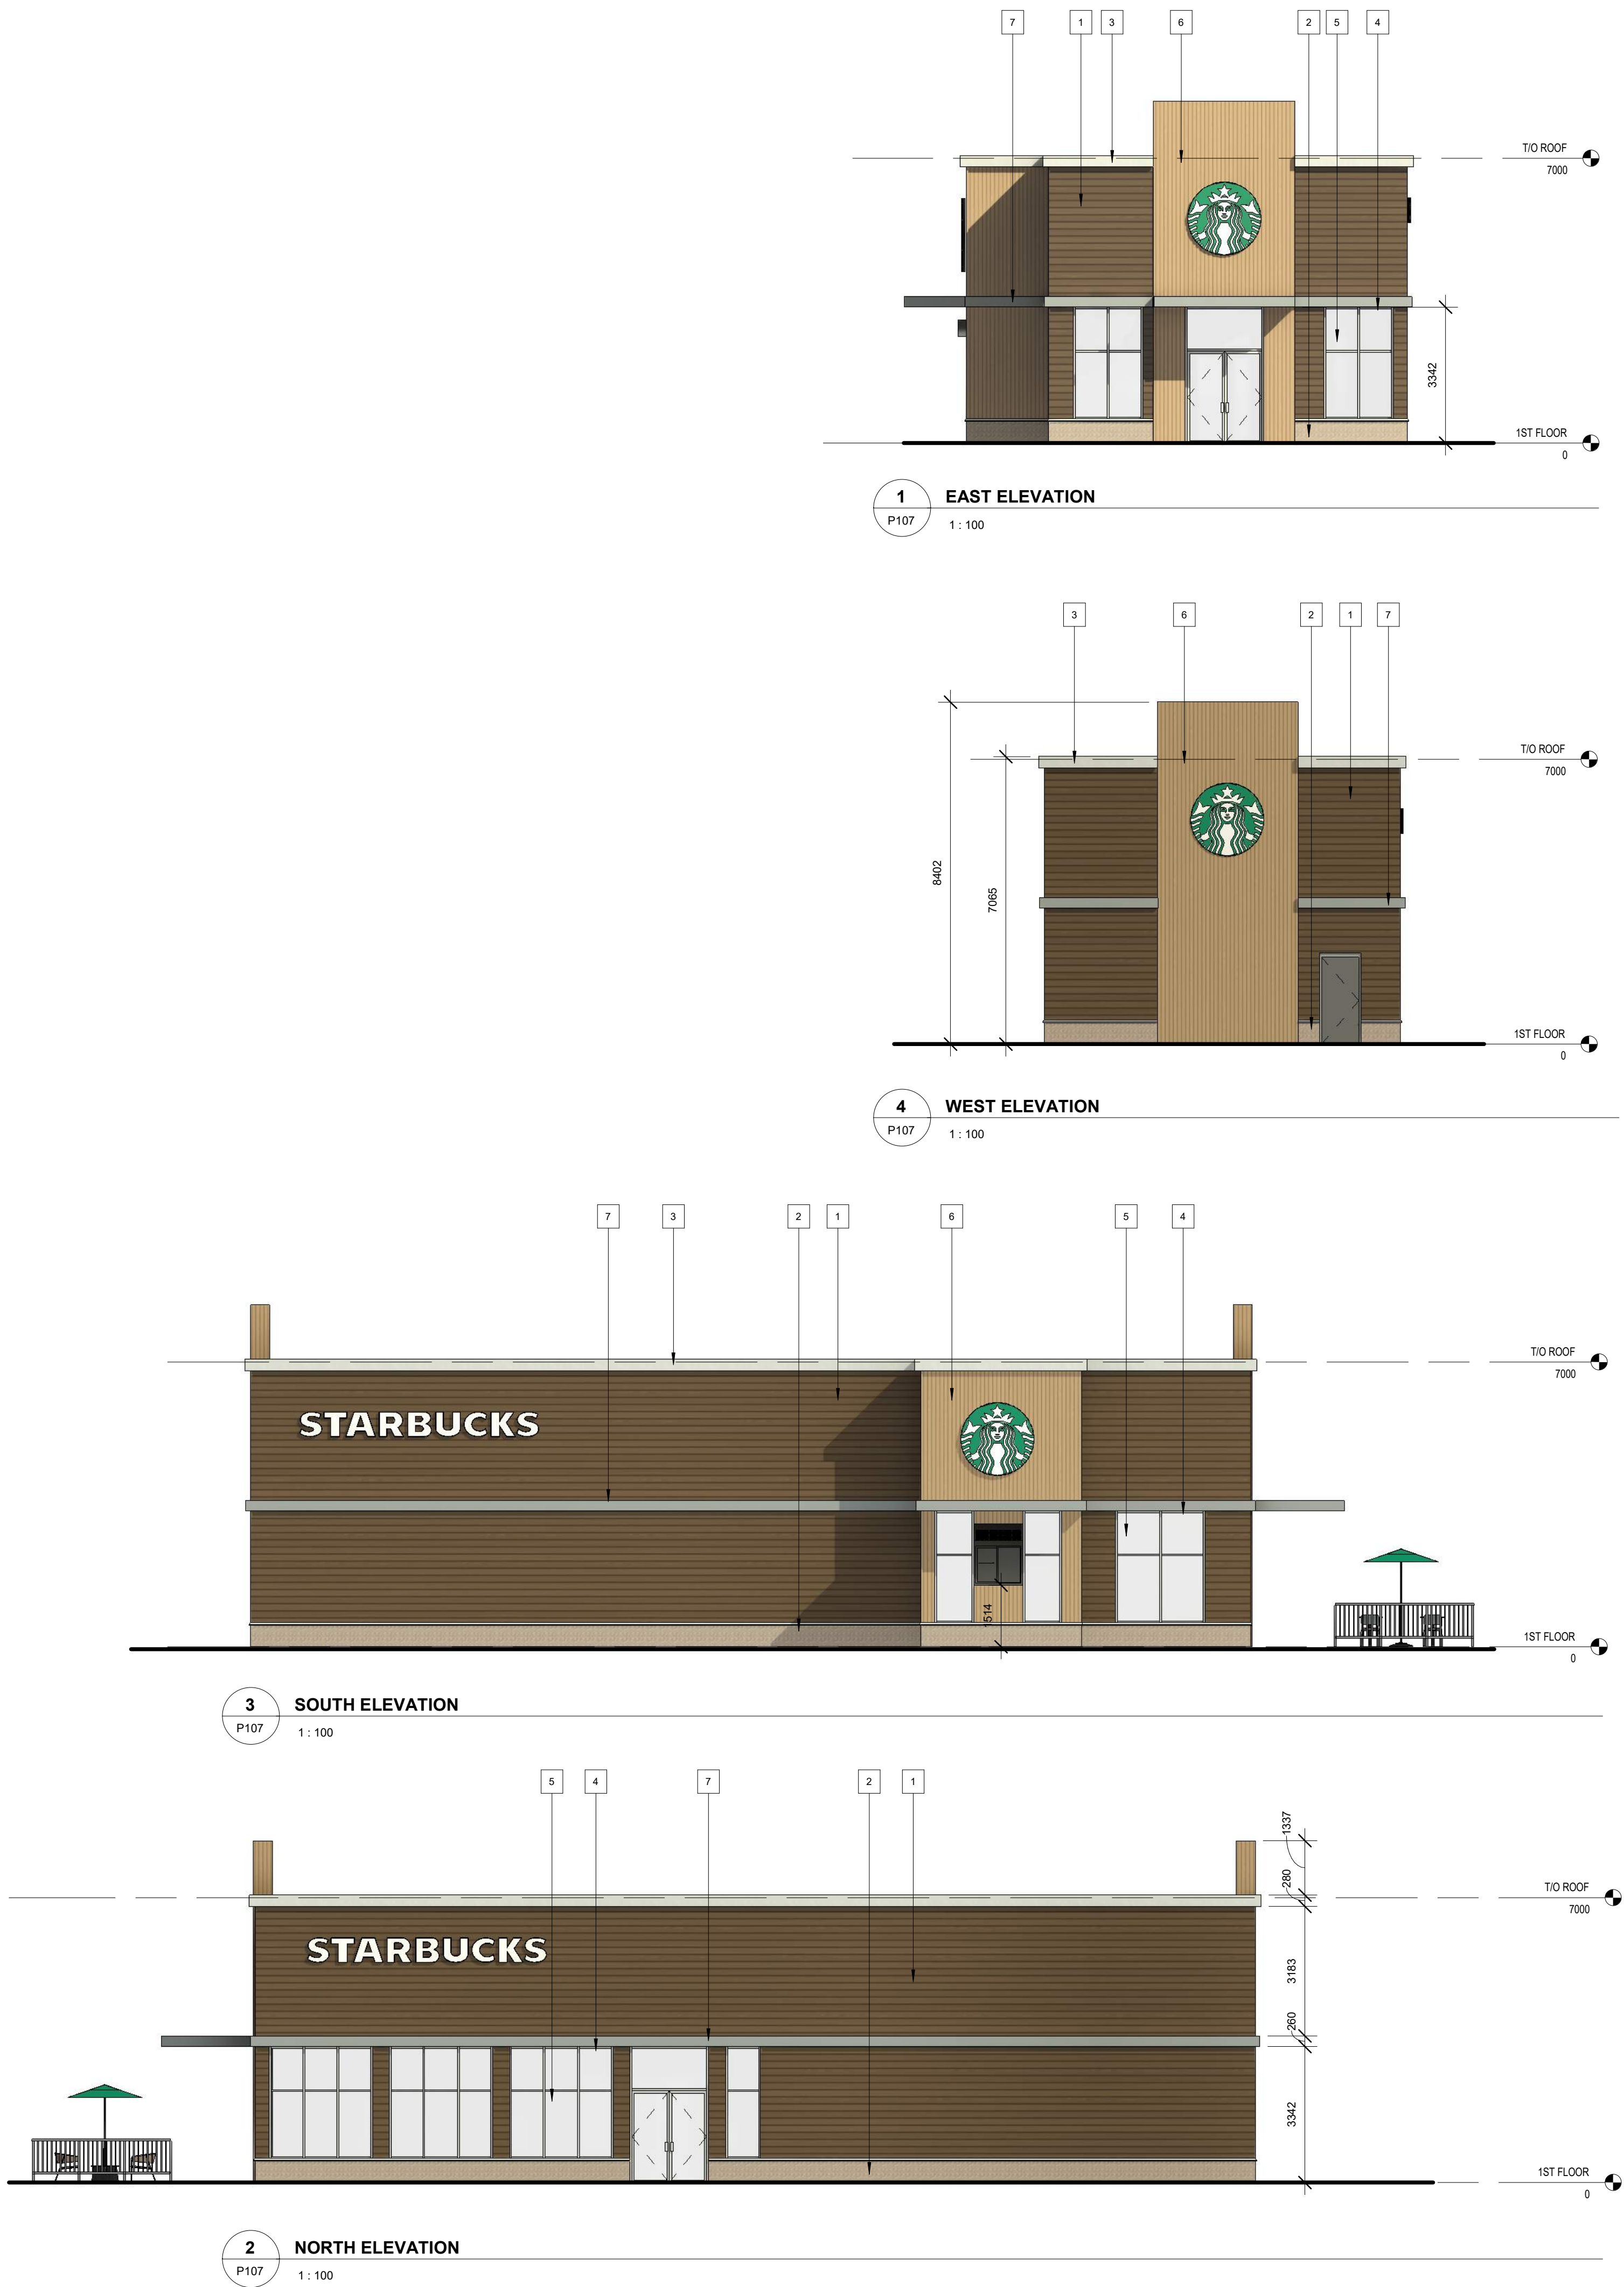

RICHARD ZIEGLER ARCHITECT INC.
39 POLSON STREET TORONTO, ONTARIO M5A 1A4
T: 416 461 1494 or 1 800 413 7992 F: 866 895 1488
www.rzarchitect.com E: mail@rzarchitect.com




MATERIAL LEGEND

- 1 BROWN HARDIE BOARD
- 2 LIMESTONE
- 3 METAL FLASHING TO MATCH FINISH
- 4 CLEAR ANODIZED STOREFRONT FRAMING
- 5 GLASS
- 6 ALUMINUM WOOD-LOOK PLANK
- 7 CLEAR ANODIZED ALUMINUM

ISSUED FOR PLANNING REVIEW 2024.07.24

NO. ISSUANCE DATE
THE GENERAL CONTRACTOR SHALL CHECK AND VERIFY ALL DIMENSIONS AND REPORT ALL ERRORS AND OMISSIONS TO THE ARCHITECT. DO NOT SCALE THE DRAWINGS. DO NOT USE THIS DRAWING FOR CONSTRUCTION UNLESS SIGNED AND SEALED BY THE ARCHITECT.

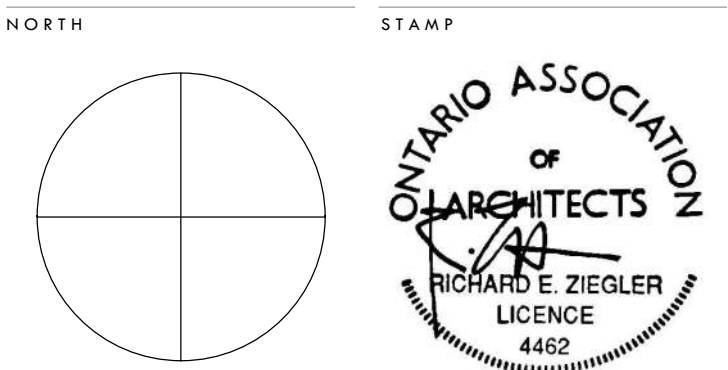

THE GATEWAY CENTRE STARBUCKS

HIGHWAY 124 & POPLAR SIDE ROAD
COLLINGWOOD, ONTARIO

STARBUCKS ELEVATIONS

SCALE	As indicated	PROJECT NUMBER
DATE	2024.07.24 4:20:27 PM	202022
DRAWN	AM	
CHECKED	REZ	
SHEET		REVISION

P107