



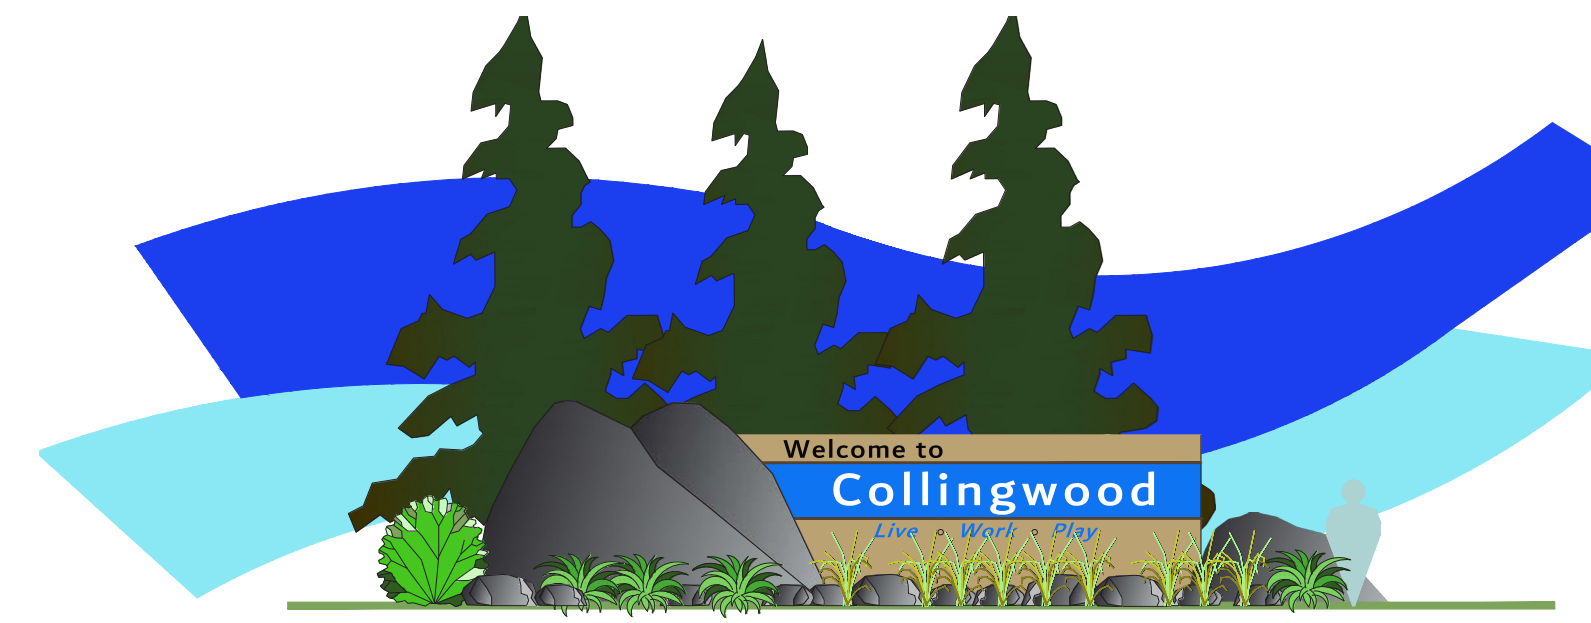

COLLINGWOOD WELCOME SIGN AND PARKETTE TO CELEBRATE THE TOWN OF COLLINGWOOD AND SURROUNDING REGION.



INTERPRETIVE DISPLAY
A SERIES OF INTERPRETIVE DISPLAYS WITH QR SCAN CODES FEATURING TOWN AND SURROUNDING REGION ATTRactions, SERVICES, AND NATURAL FEATURES.

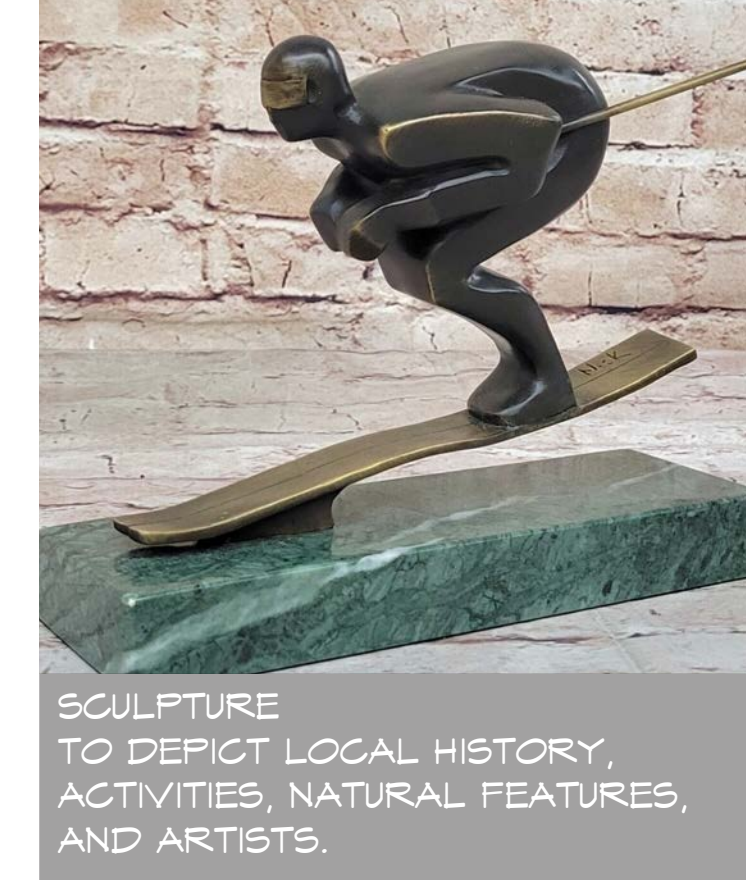


SCULPTURE TO DEPICT LOCAL HISTORY, ACTIVITIES, NATURAL FEATURES, AND ARTISTS.



DECORATIVE CONCRETE WALKWAY



PEDESTRIAN CROSSING

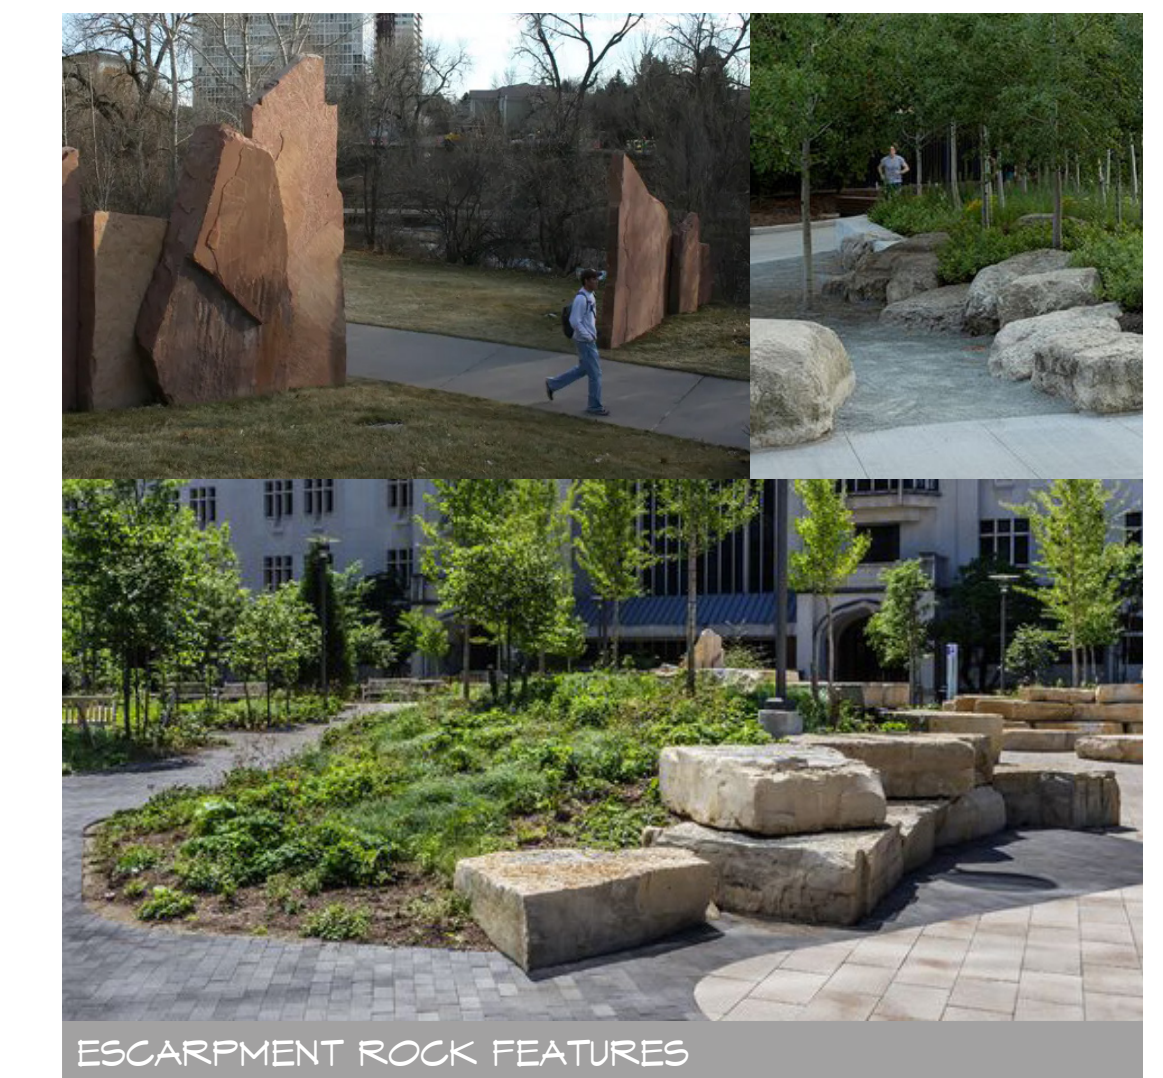

ESCARPMENT ROCK FEATURES



SCREENING OF PARKING AND DRIVE-THROUGH

TOWN OF COLLINGWOOD - THE GATEWAY CENTRE LANDSCAPE CONCEPT

Issued for 1st Submission OPA/ZBA

Date: September 17, 2024

SCALE 1:500 @ 24" X 36"