
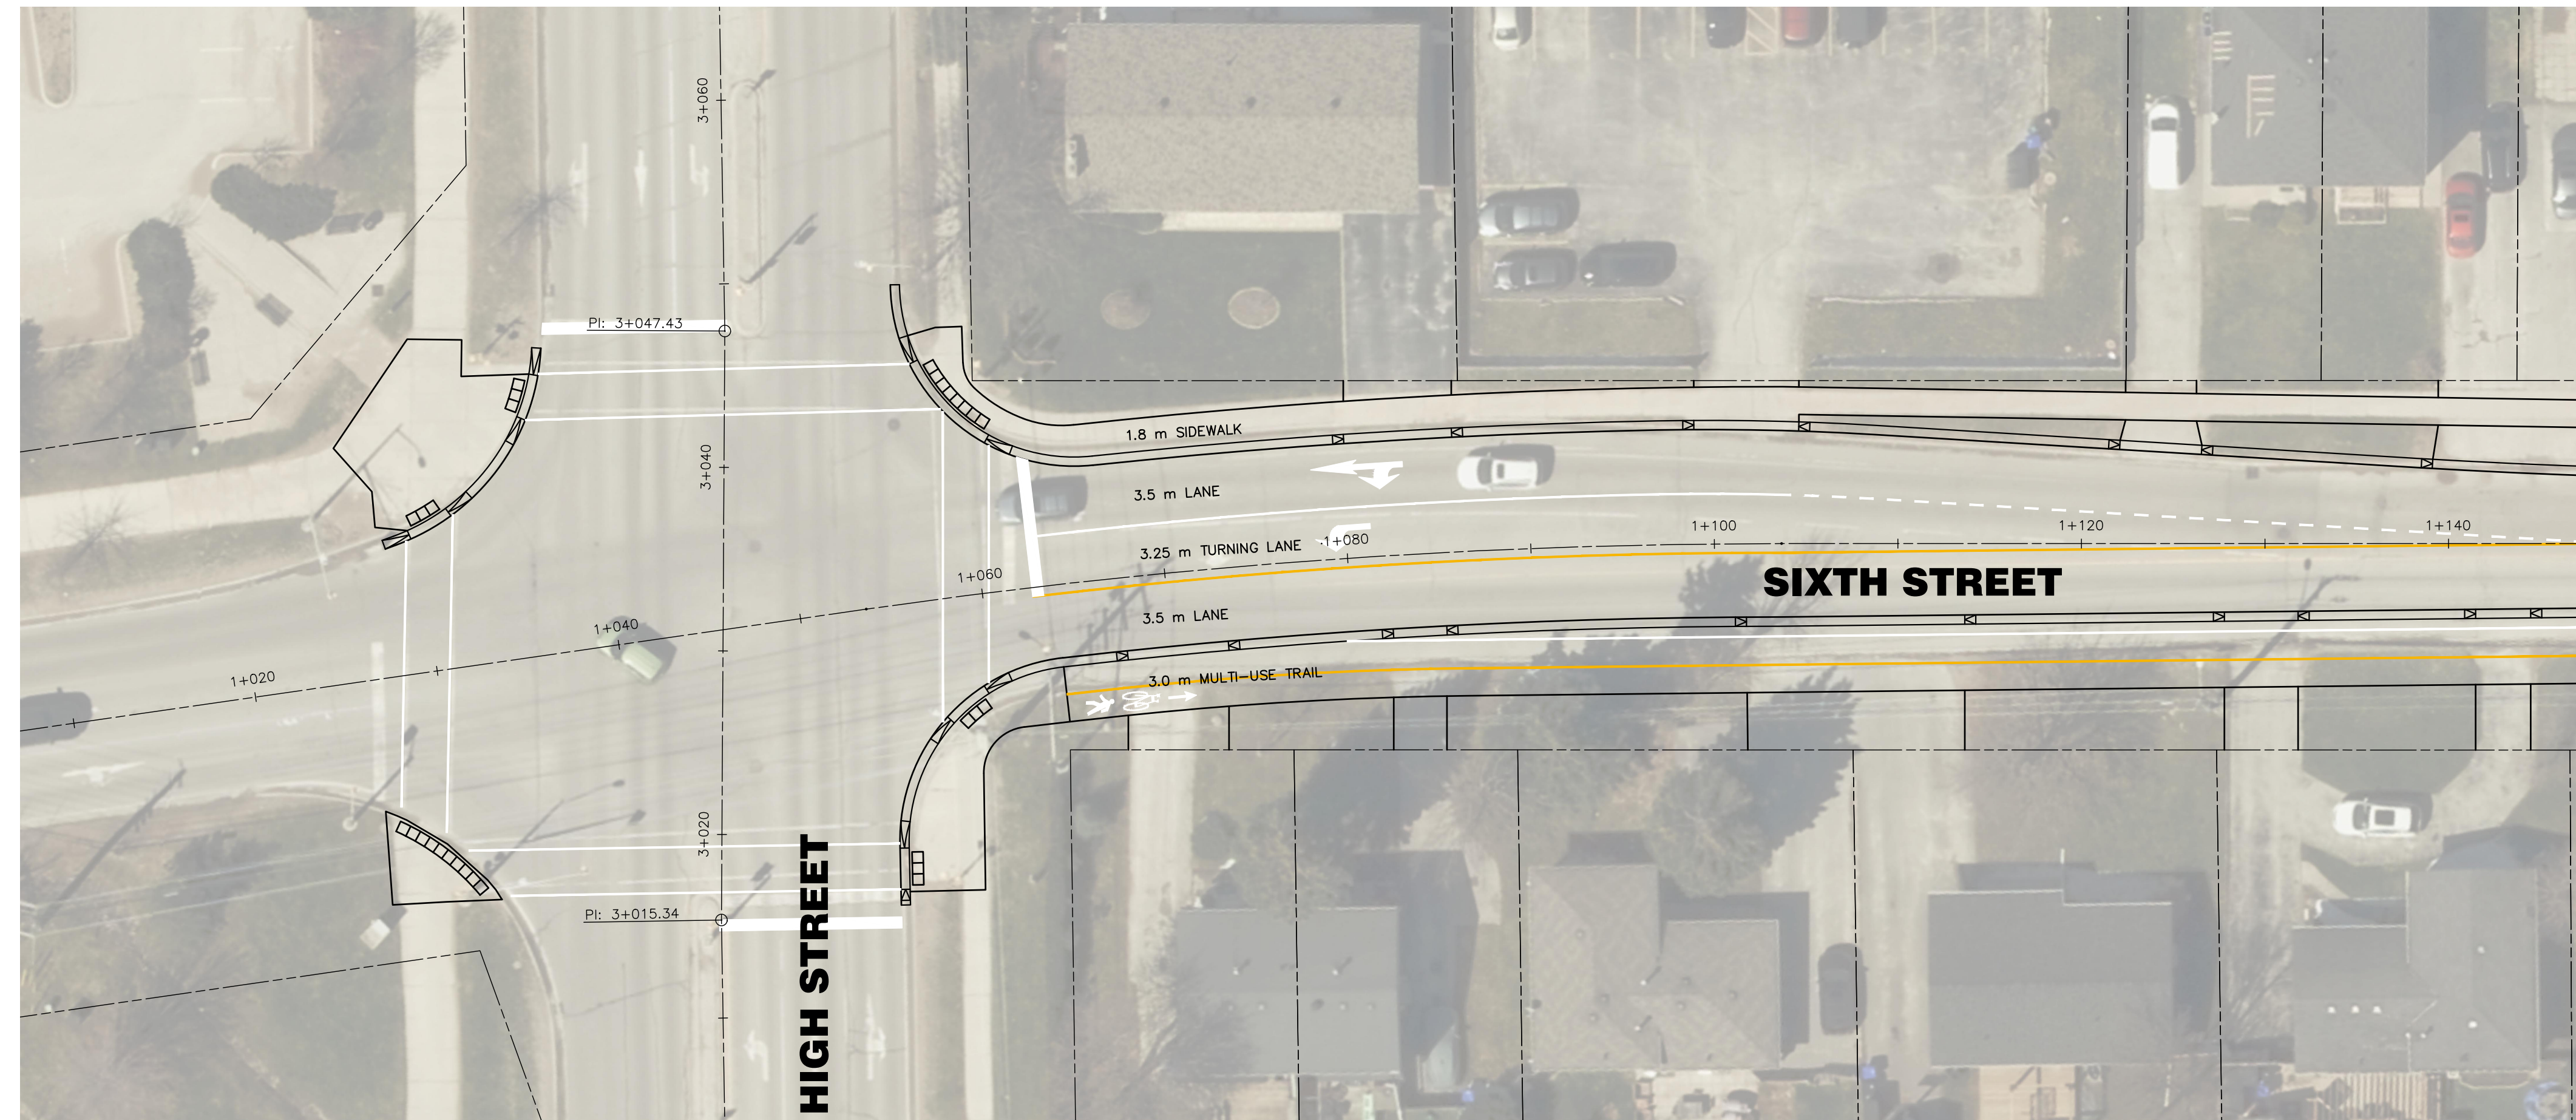
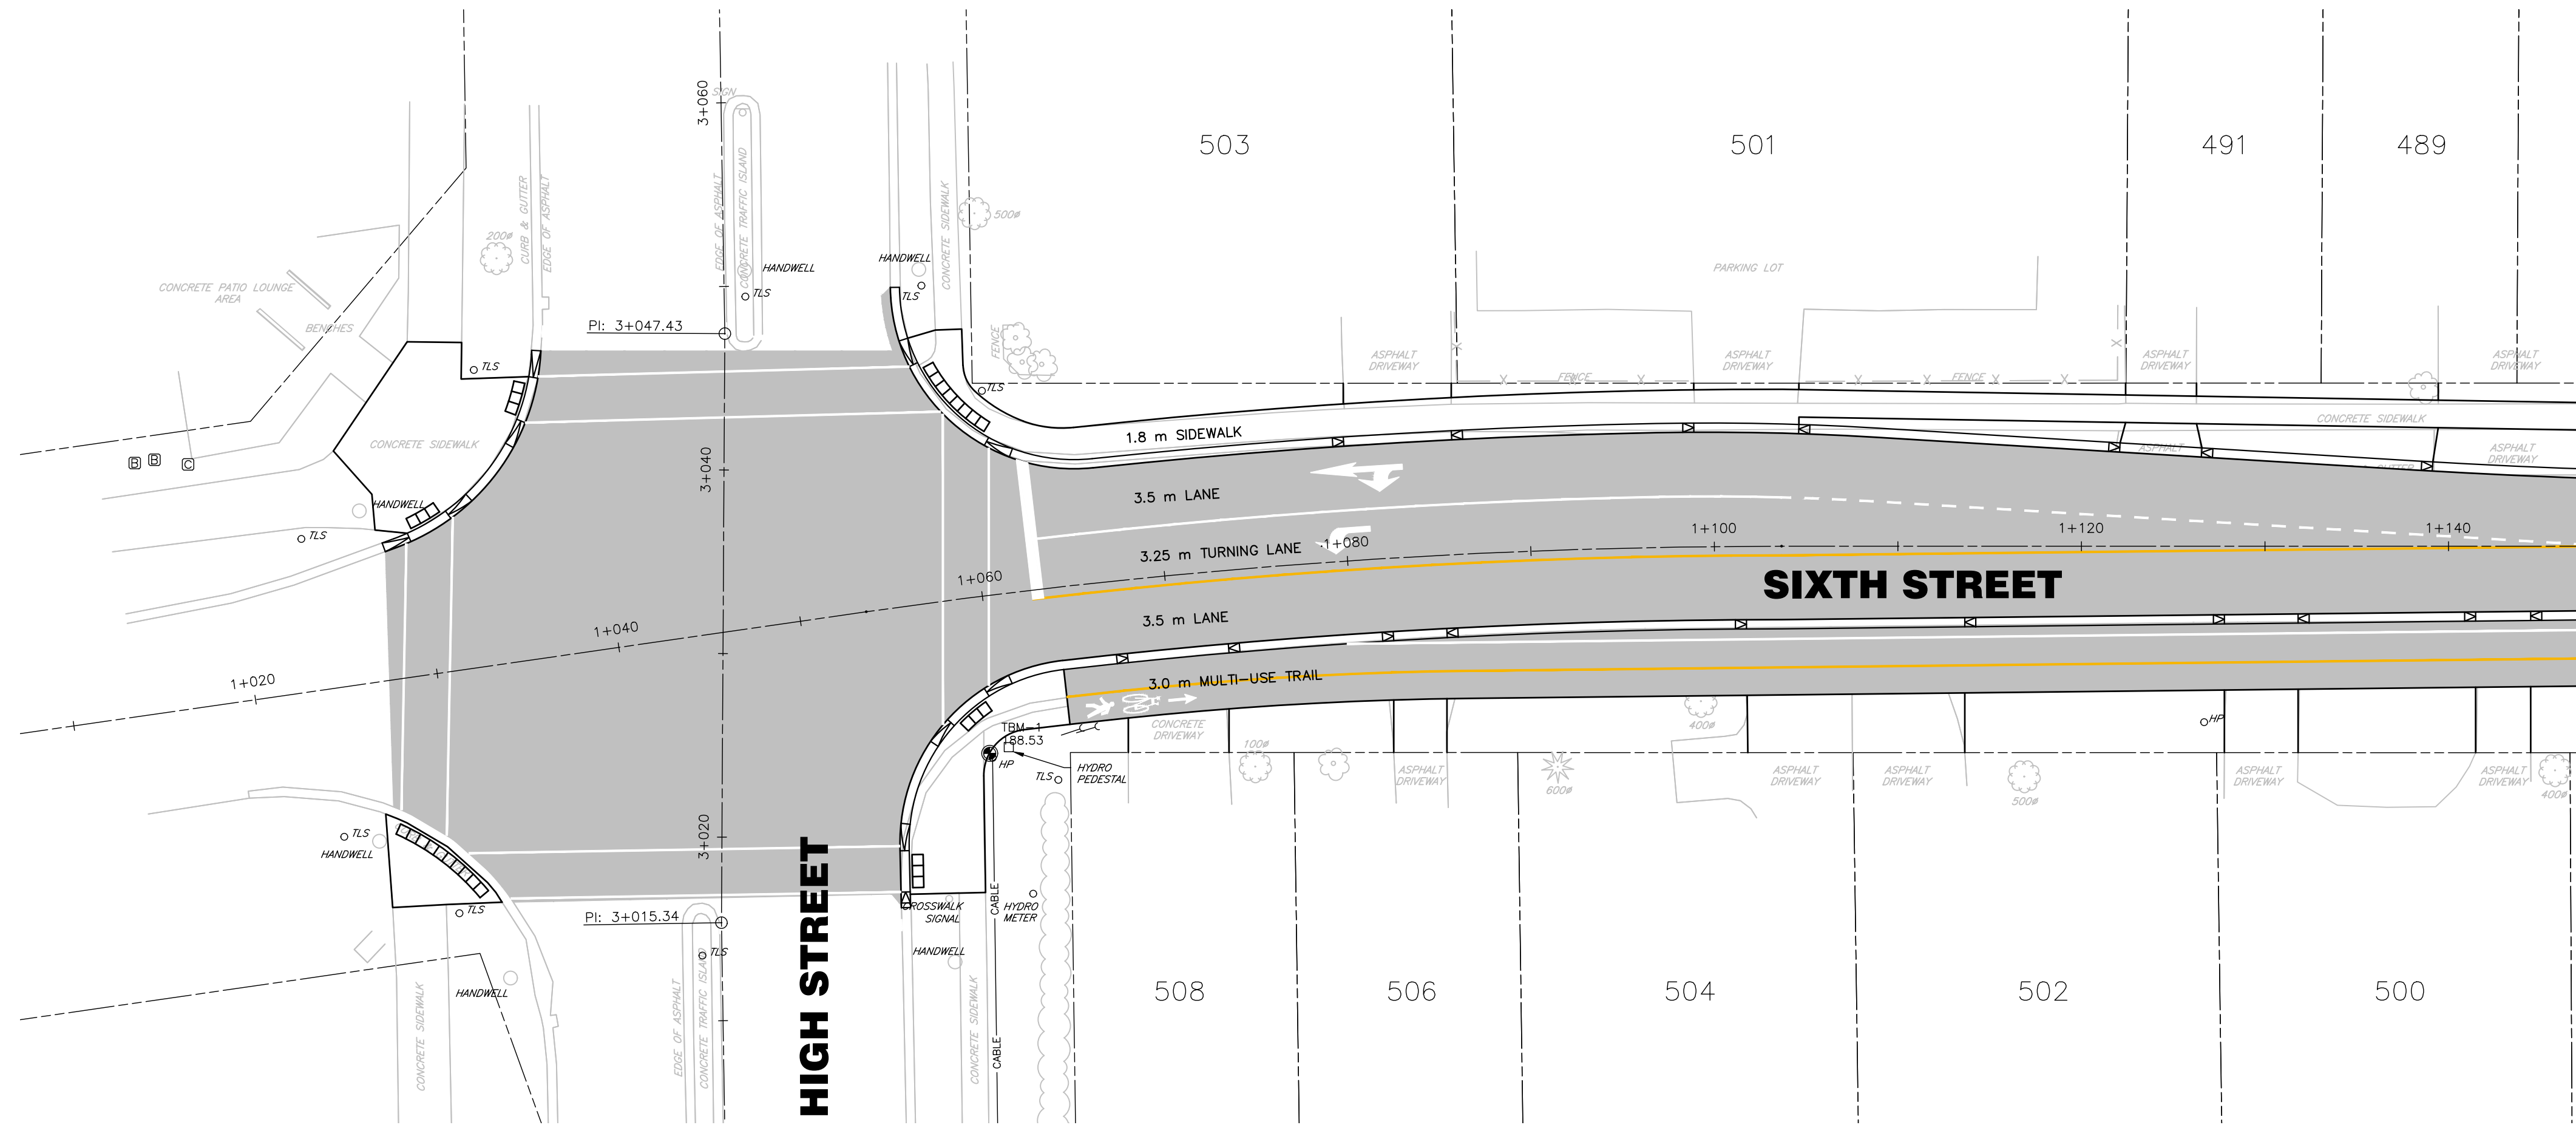


KEY PLAN

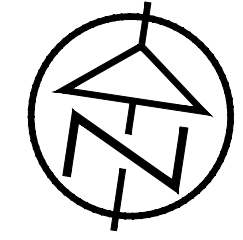

DISCLAIMER AND COPYRIGHT
 CONTRACTOR MUST VERIFY ALL DIMENSIONS AND BE RESPONSIBLE FOR SAME. ANY DISCREPANCIES MUST BE REPORTED TO THE ENGINEER BEFORE COMMENCING WORK. DRAWINGS ARE NOT TO BE SCALED.
 TATHAM ENGINEERING LIMITED CLAIMS COPYRIGHT TO THIS DRAWING WHICH MAY NOT BE USED FOR ANY PURPOSE OTHER THAN THAT PROVIDED IN THE CONTRACT BETWEEN THE OWNER/CLIENT AND THE ENGINEER WITHOUT THE EXPRESS CONSENT OF TATHAM ENGINEERING LIMITED.

BENCHMARKS
 TBM1 - 188.53
 NAIL IN HYDROPOLE ON SOUTHEAST CORNER OF HIGH STREET AND 6TH STREET
 TBM2 - 188.01
 NAIL IN NORTH FACE OF HYDRO POLE ON SOUTH SIDE OF ROAD IN FRONT OF 490 SIXTH STREET
 REVIEW IN-1 FOR THE FULL LIST OF TBMS


NOTES
 PIPE SIZES ARE IN MILLIMETRES UNLESS OTHERWISE INDICATED. ELEVATIONS ARE IN METRES UNLESS INDICATED. ALL DIMENSIONS, ELEVATIONS AND SIZES ARE IN METRIC UNITS UNLESS INDICATED.

No.	REVISION DESCRIPTION	DATE	ENGINEER STAMP
1.	UTILITY COORDINATION	MAR 2023	
2.	PUBLIC INFORMATION CENTRE	MAY 2023	




PRELIMINARY

**SIXTH STREET
 RECONSTRUCTION
 TOWN OF COLLINGWOOD**
 PIC CONCEPT PLAN
 SIXTH STREET
 STA. 1+000 TO 1+140

DESIGN: MJF FILE: 122237 DWG: **PIC-1**
 DRAWN: MJF DATE: OCT 2022
 CHECK: AEB SCALE: 1:250

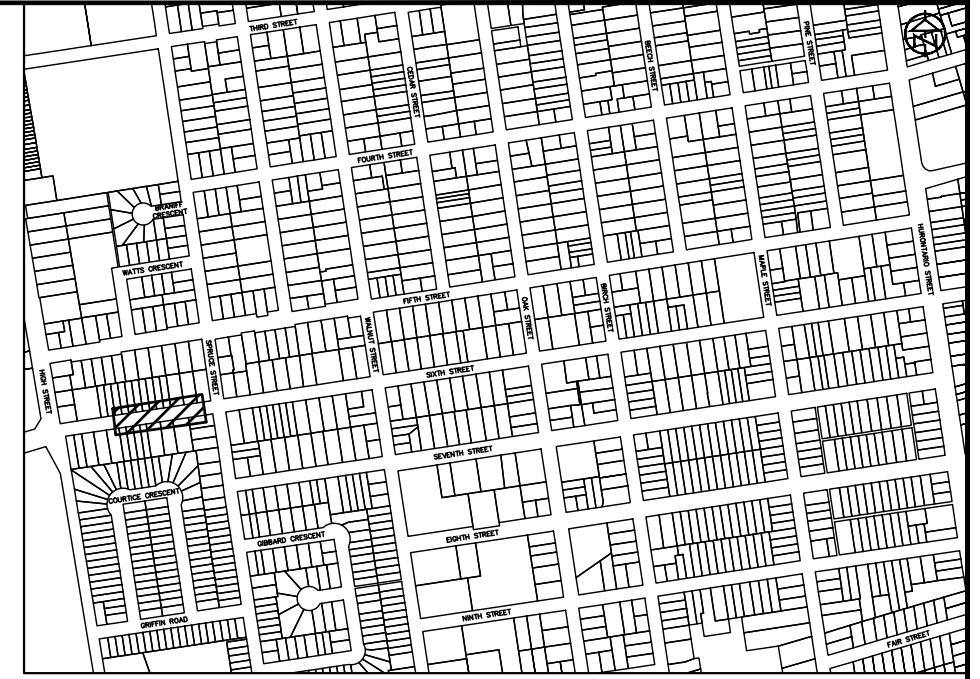

KEY PLAN

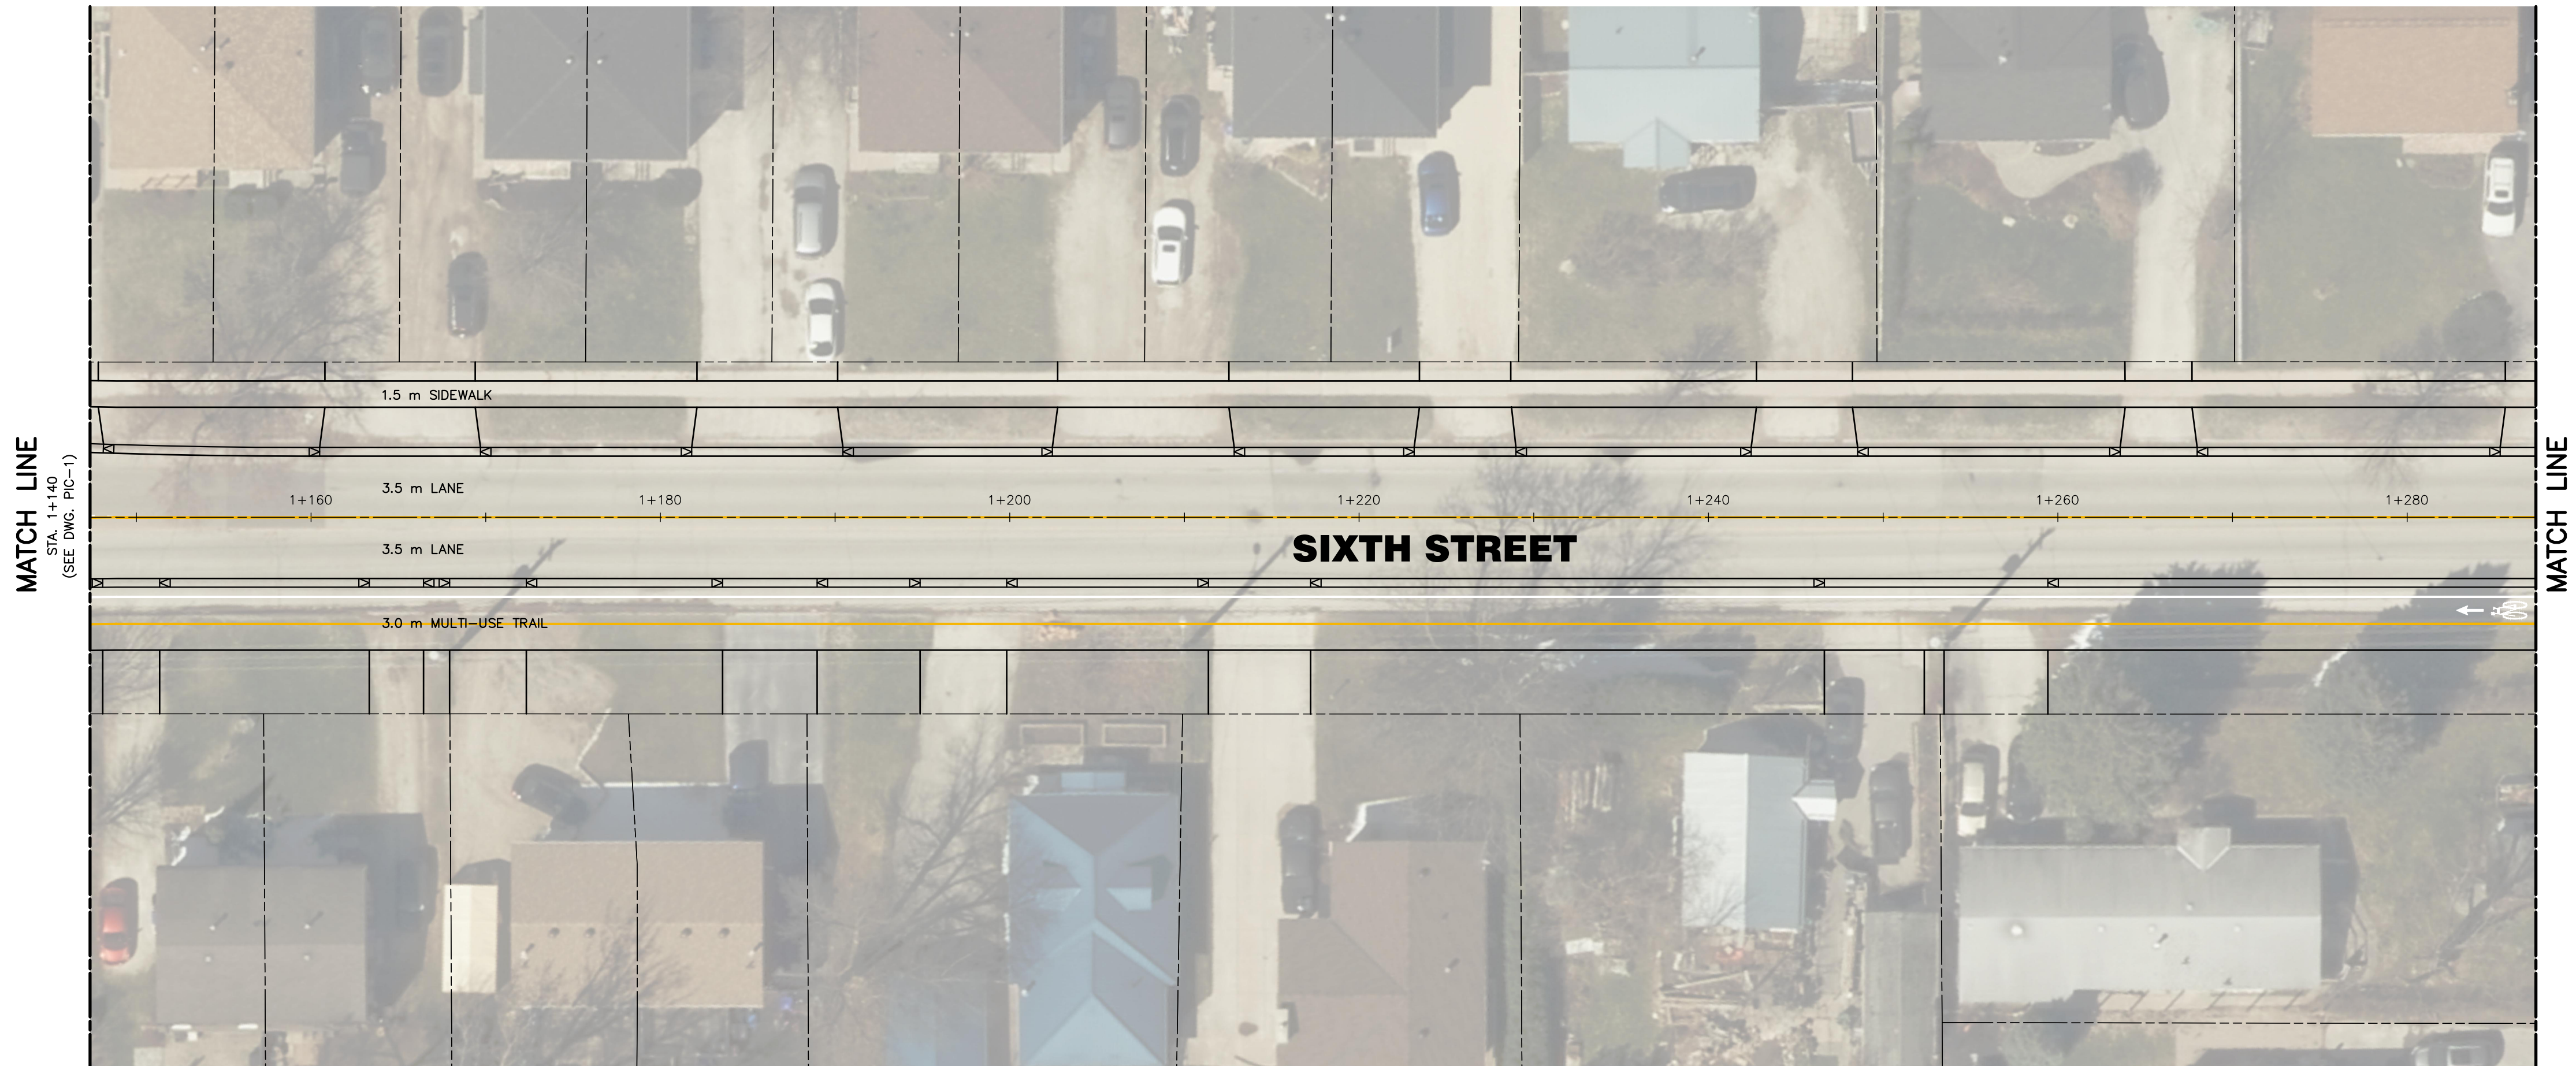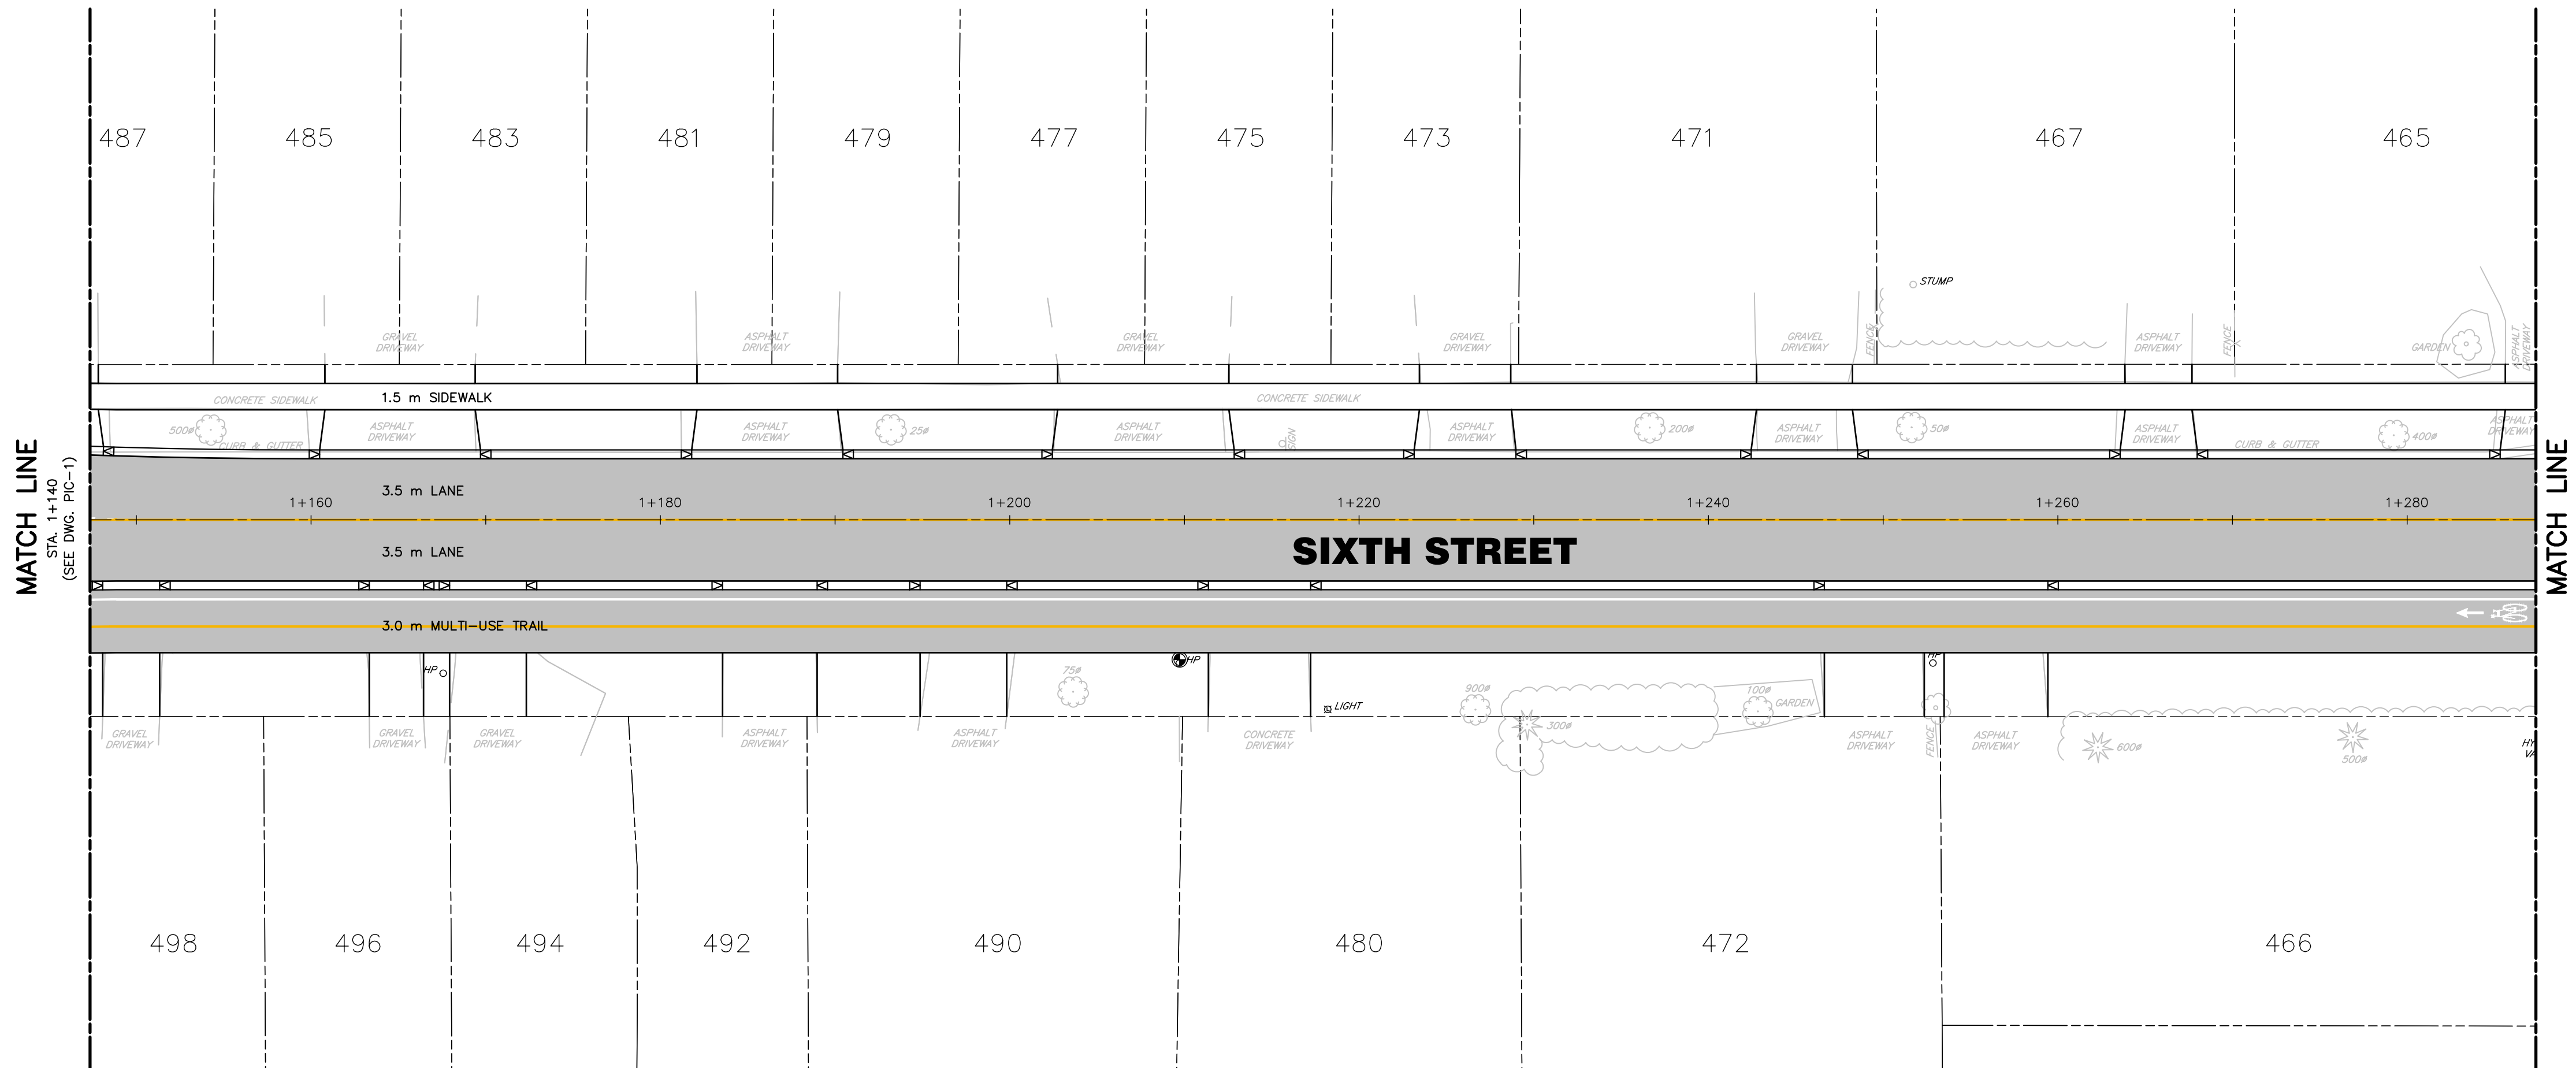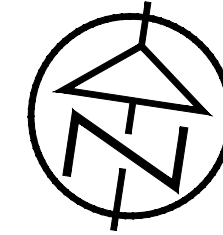

DISCLAIMER AND COPYRIGHT
 CONTRACTOR MUST VERIFY ALL DIMENSIONS AND BE RESPONSIBLE FOR SAME. ANY DISCREPANCIES MUST BE REPORTED TO THE ENGINEER BEFORE COMMENCING WORK. DRAWINGS ARE NOT TO BE SCALED.
 TATHAM ENGINEERING LIMITED CLAIMS COPYRIGHT TO THIS DRAWING WHICH MAY NOT BE USED FOR ANY PURPOSE OTHER THAN THAT PROVIDED IN THE CONTRACT BETWEEN THE OWNER/CLIENT AND THE ENGINEER WITHOUT THE EXPRESS CONSENT OF TATHAM ENGINEERING LIMITED.

BENCHMARKS
 TBM1 - 188.53
 NAIL IN HYDROPOLE ON SOUTHEAST CORNER OF HIGH STREET AND 6TH STREET
 TBM2 - 188.01
 NAIL IN NORTH FACE OF HYDRO POLE ON SOUTH SIDE OF ROAD IN FRONT OF 490 SIXTH STREET
 REVIEW IN-1 FOR THE FULL LIST OF TBMS


NOTES
 PIPE SIZES ARE IN MILLIMETRES UNLESS OTHERWISE INDICATED. ELEVATIONS ARE IN METRES UNLESS INDICATED. ALL DIMENSIONS, ELEVATIONS AND SIZES ARE IN METRIC UNITS UNLESS INDICATED.

No.	REVISION DESCRIPTION	DATE	ENGINEER STAMP
1.	UTILITY COORDINATION	MAR 2023	
2.	PUBLIC INFORMATION CENTRE	MAY 2023	




PRELIMINARY

SIXTH STREET RECONSTRUCTION
TOWN OF COLLINGWOOD
 PIC CONCEPT PLAN
 SIXTH STREET
 STA. 1+140 TO 1+280

		DESIGN: MJF	FILE: 122237	DWG: PIC-2
		DRAWN: MJF	DATE: OCT 2022	
		CHECK: AEB	SCALE: 1:250	

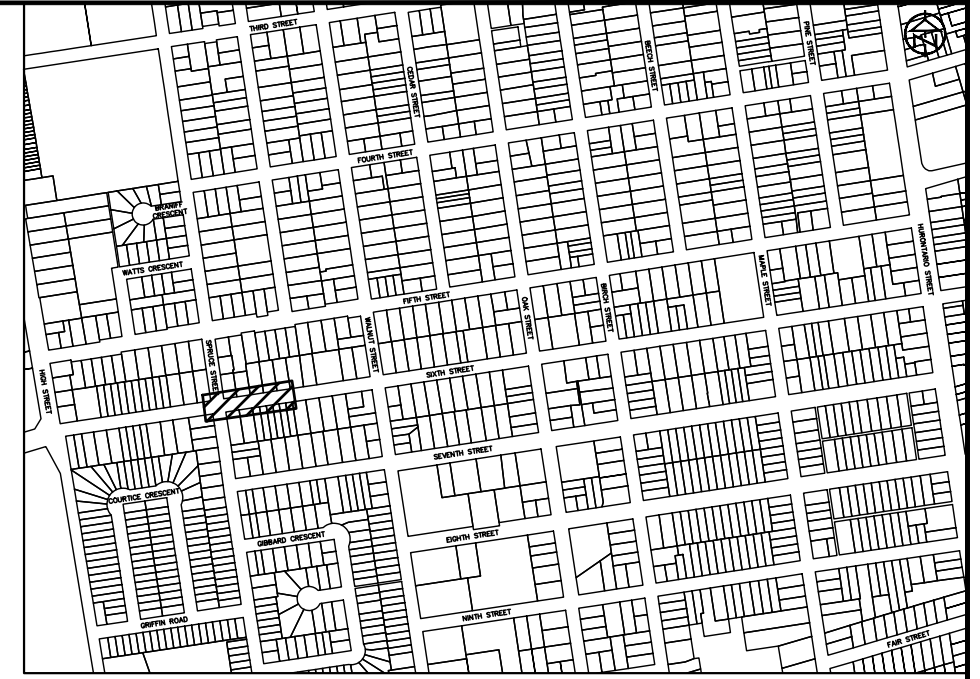

KEY PLAN

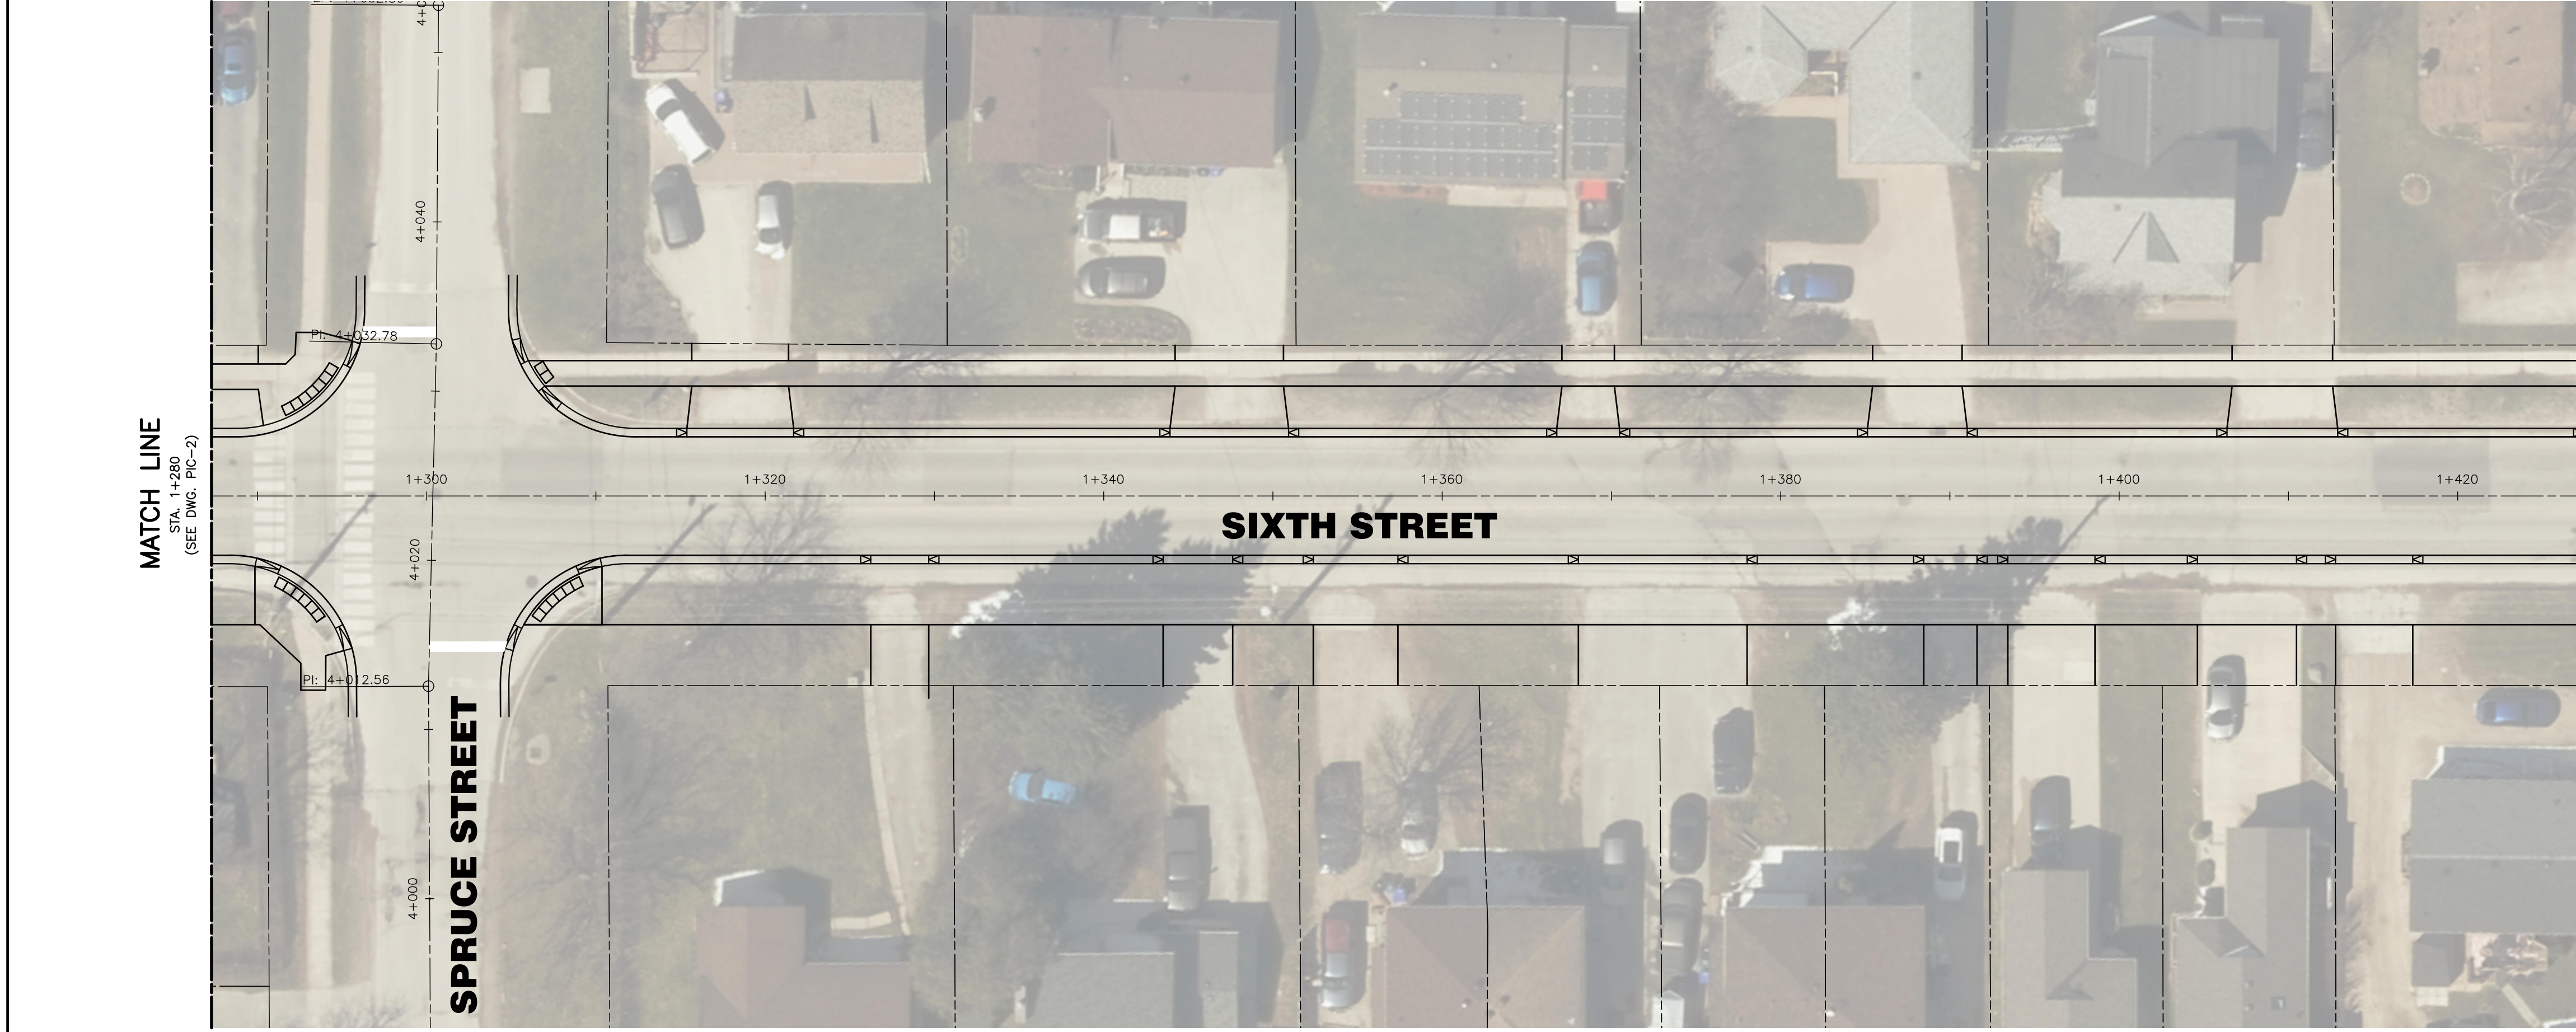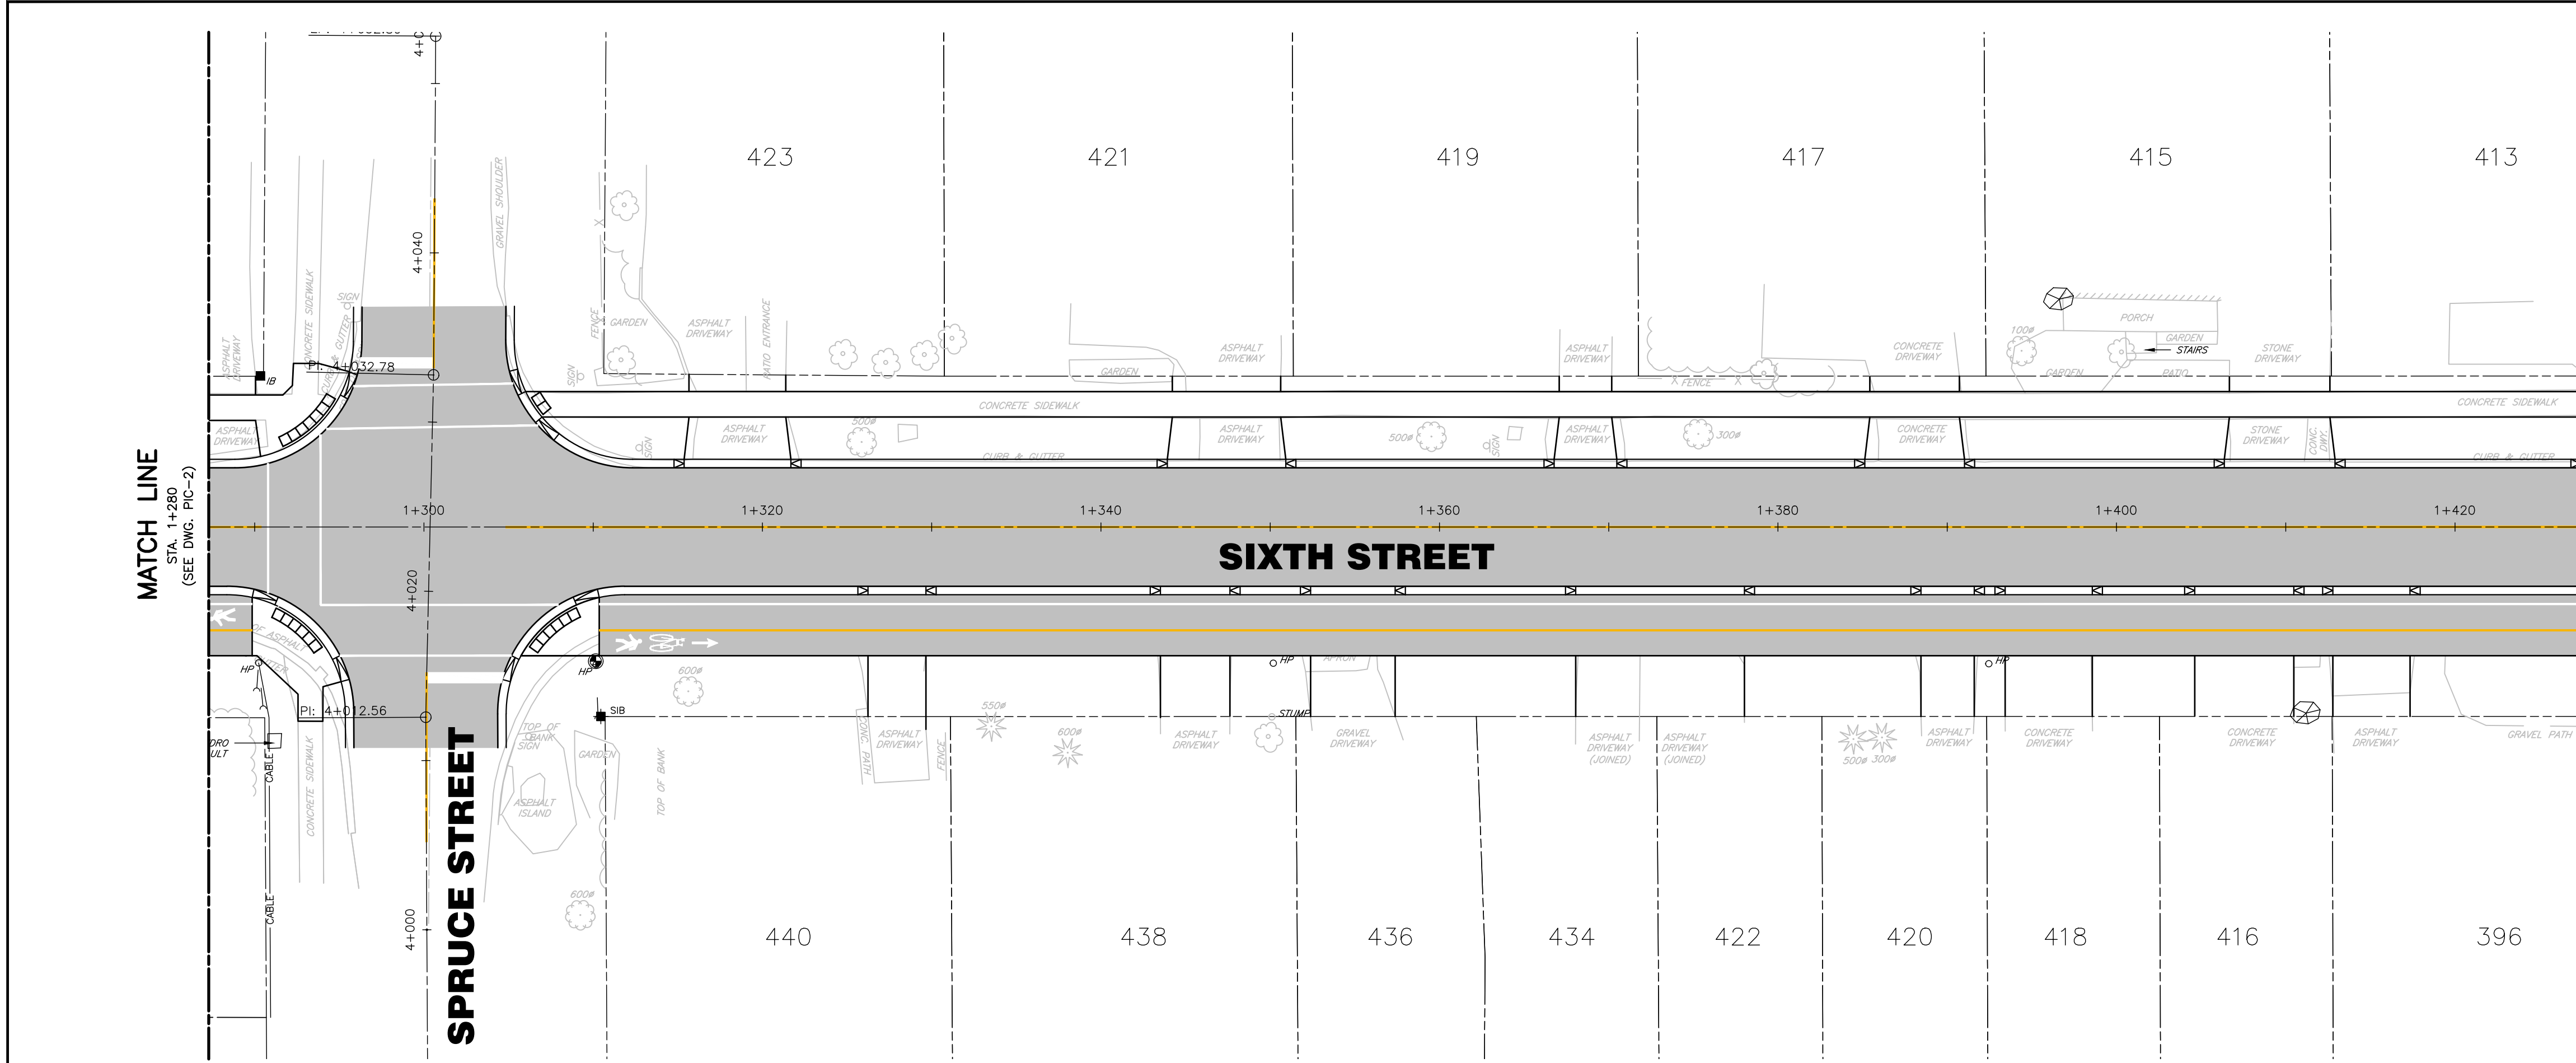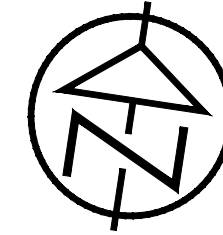

DISCLAIMER AND COPYRIGHT
 CONTRACTOR MUST VERIFY ALL DIMENSIONS AND BE RESPONSIBLE FOR SAME. ANY DISCREPANCIES MUST BE REPORTED TO THE ENGINEER BEFORE COMMENCING WORK. DRAWINGS ARE NOT TO BE SCALED.
 TATHAM ENGINEERING LIMITED CLAIMS COPYRIGHT TO THIS DRAWING WHICH MAY NOT BE USED FOR ANY PURPOSE OTHER THAN THAT PROVIDED IN THE CONTRACT BETWEEN THE OWNER/CLIENT AND THE ENGINEER WITHOUT THE EXPRESS CONSENT OF TATHAM ENGINEERING LIMITED.

BENCHMARKS
 TB1 - 188.53
 NAIL IN HYDROPOLE ON SOUTHEAST CORNER OF HIGH STREET AND 6TH STREET
 TB2 - 188.01
 NAIL IN NORTH FACE OF HYDRO POLE ON SOUTH SIDE OF ROAD IN FRONT OF 490 SIXTH STREET
 REVIEW IN-1 FOR THE FULL LIST OF TBMS

NOTES
 PIPE SIZES ARE IN MILLIMETRES UNLESS OTHERWISE INDICATED. ELEVATIONS ARE IN METRES UNLESS INDICATED. ALL DIMENSIONS, ELEVATIONS AND SIZES ARE IN METRIC UNITS UNLESS INDICATED.


No.	REVISION DESCRIPTION	DATE	ENGINEER STAMP
1.	UTILITY COORDINATION	MAR 2023	
2.	PUBLIC INFORMATION CENTRE	MAY 2023	

PRELIMINARY




SIXTH STREET RECONSTRUCTION
TOWN OF COLLINGWOOD
 PIC CONCEPT PLAN
 SIXTH STREET
 STA. 1+280 TO 1+420

TATHAM ENGINEERING

DESIGN: MJF	FILE: 122237	DWG:
DRAWN: MJF	DATE: OCT 2022	PIC-3
CHECK: AEB	SCALE: 1:250	

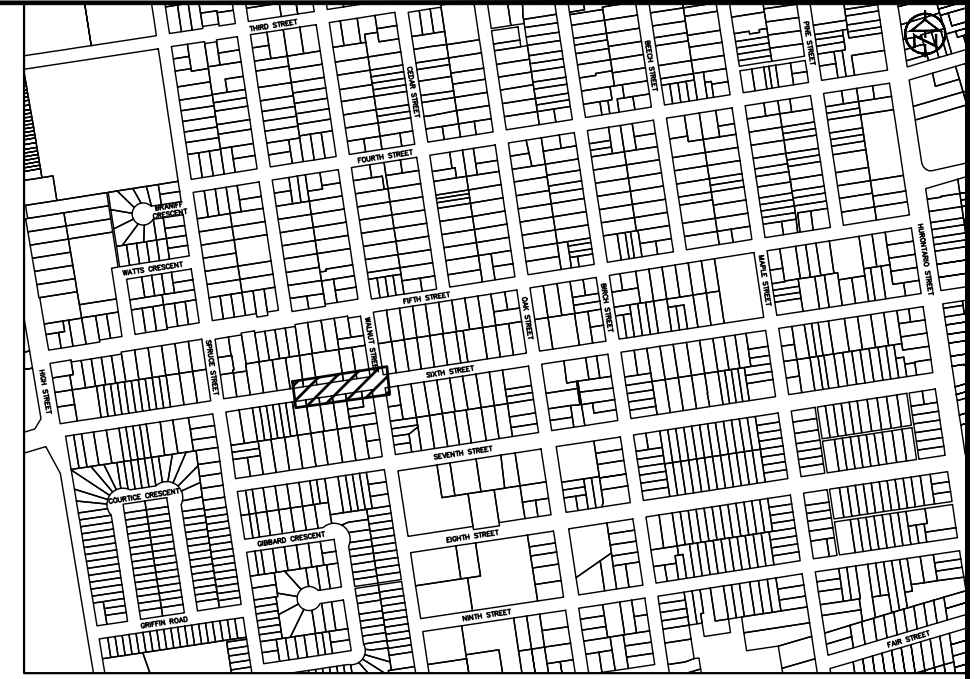

KEY PLAN

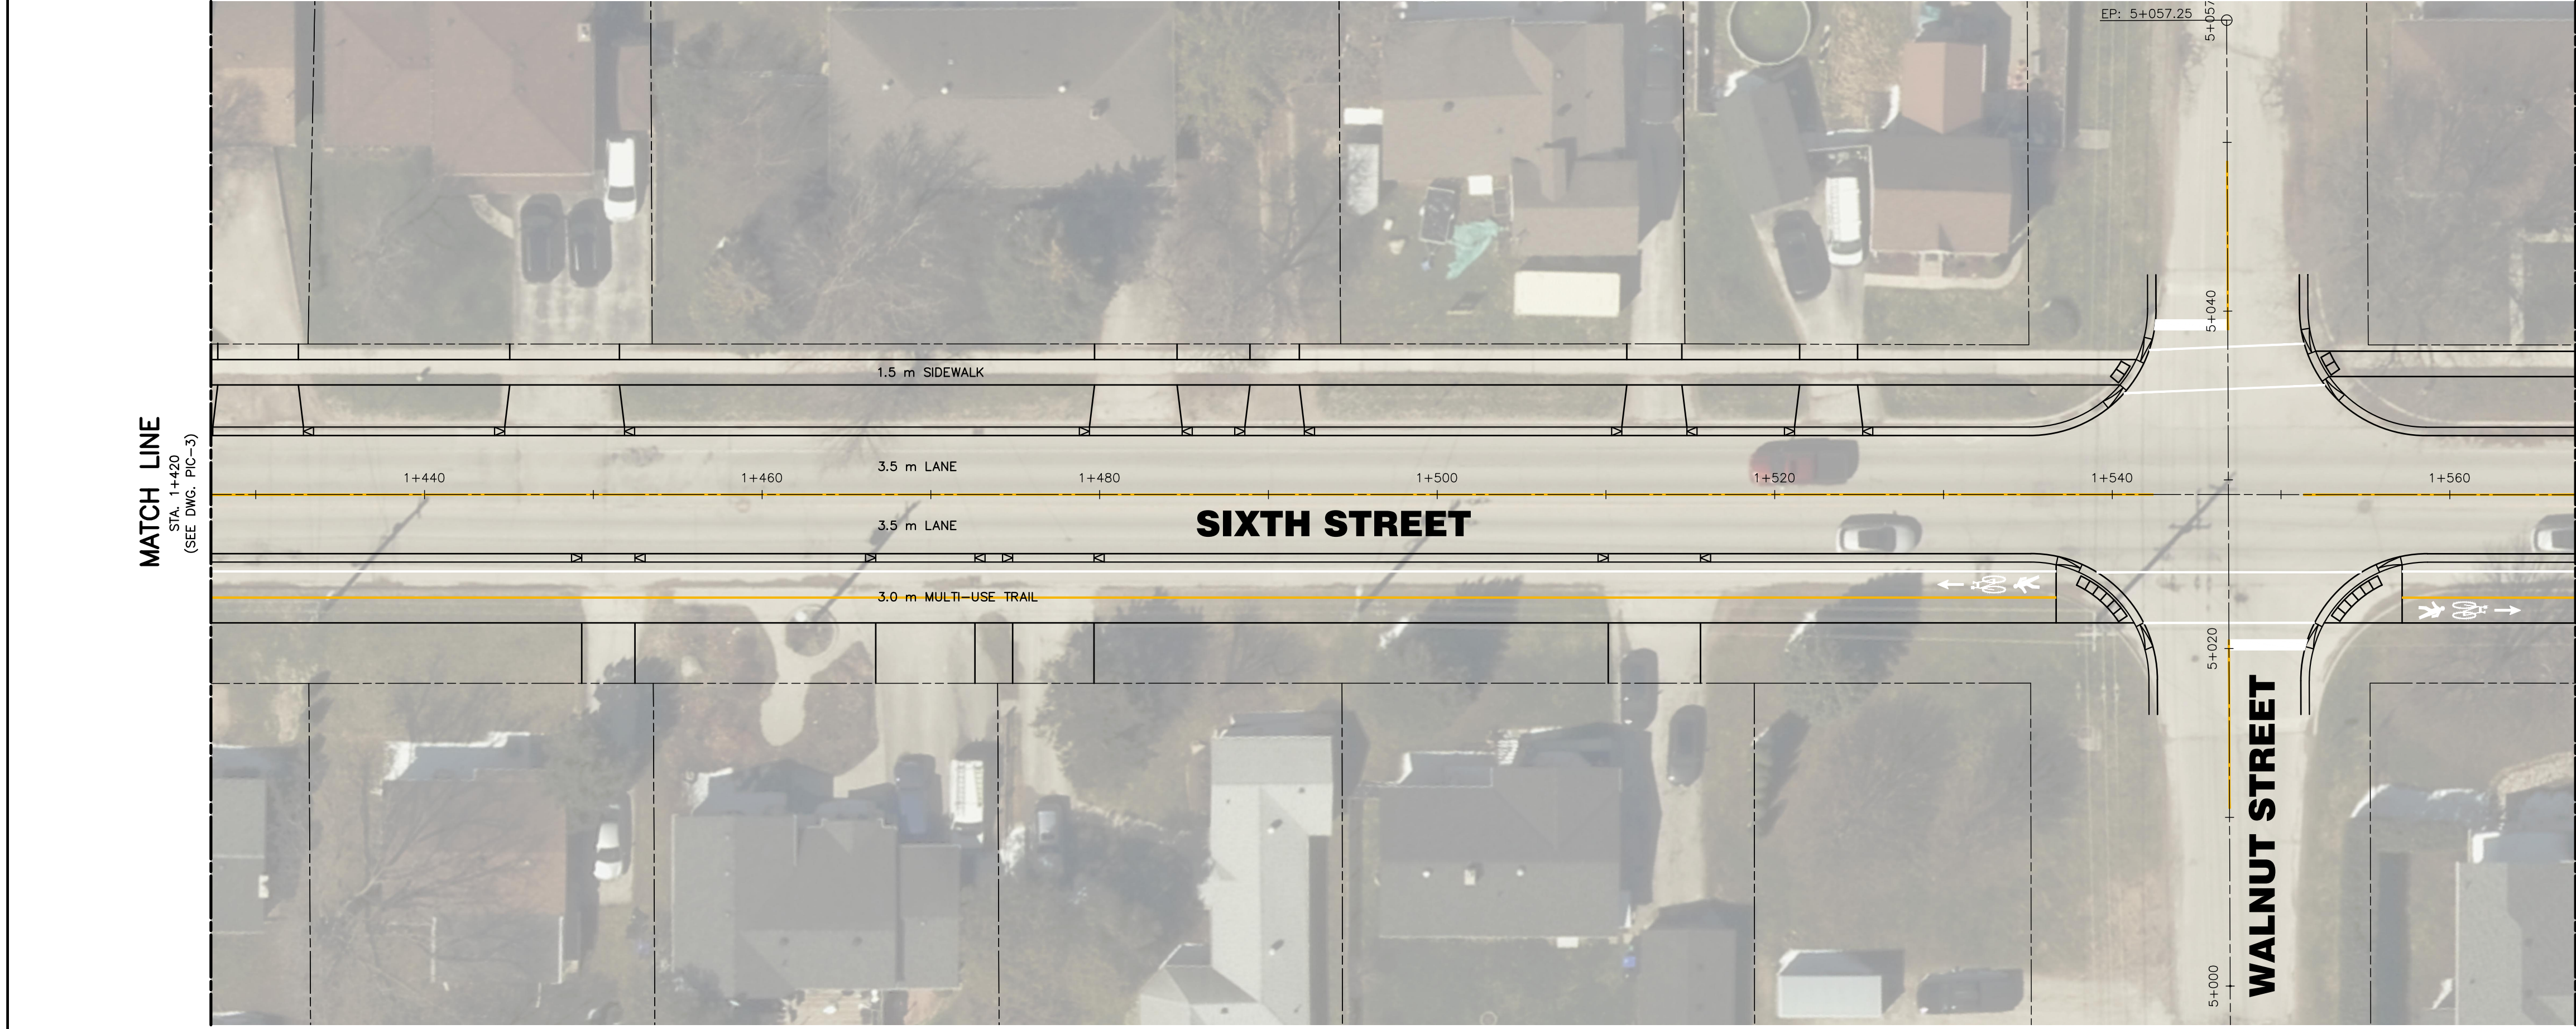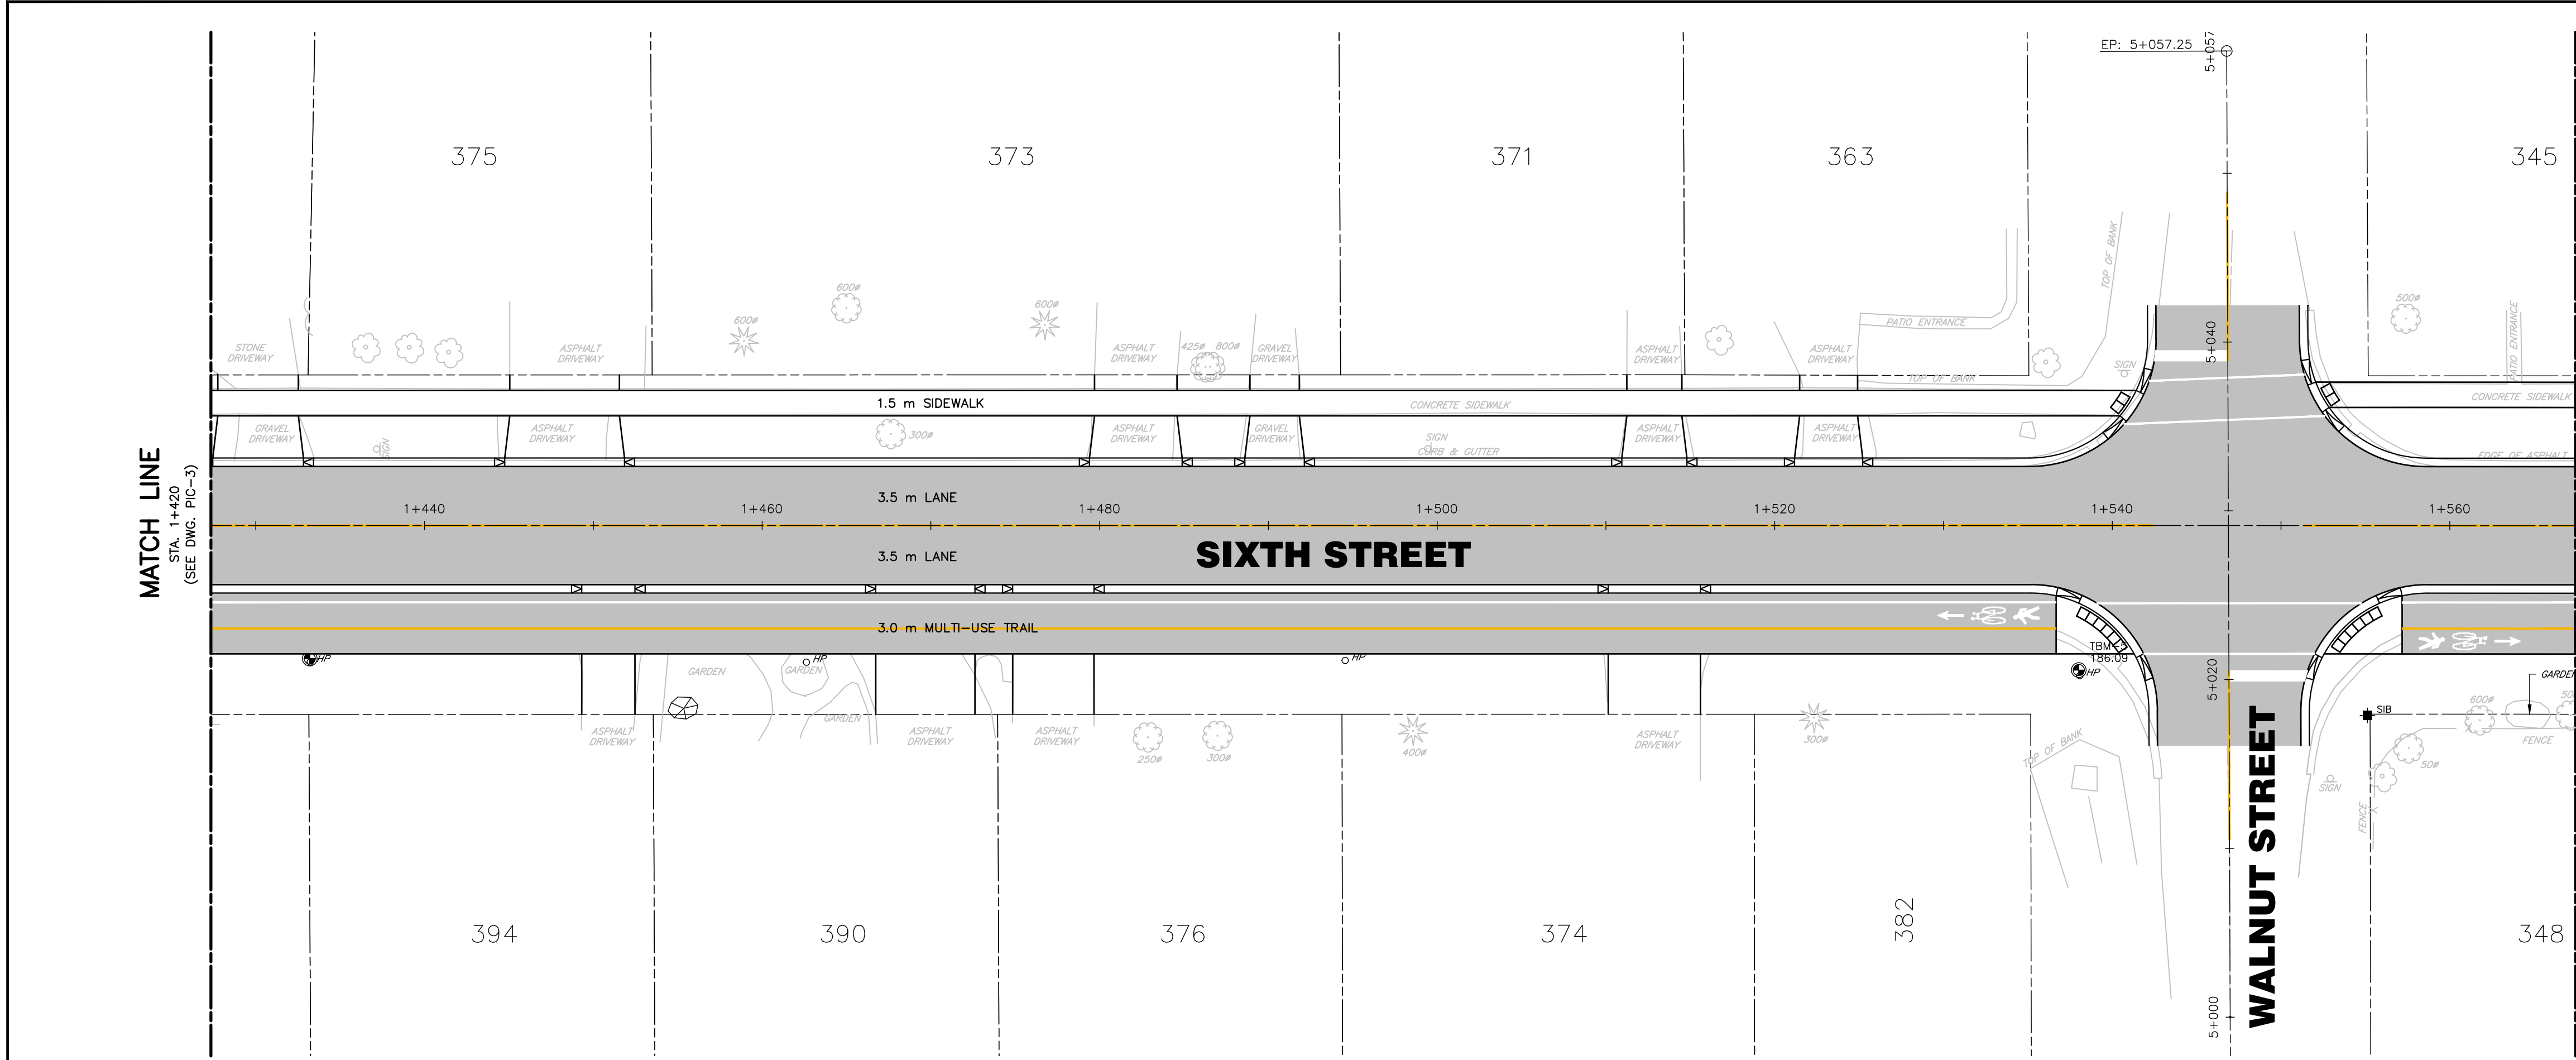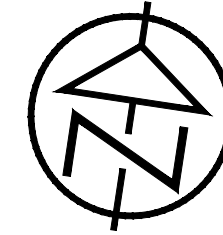

DISCLAIMER AND COPYRIGHT
 CONTRACTOR MUST VERIFY ALL DIMENSIONS AND BE RESPONSIBLE FOR SAME. ANY DISCREPANCIES MUST BE REPORTED TO THE ENGINEER BEFORE COMMENCING WORK. DRAWINGS ARE NOT TO BE SCALED.
 TATHAM ENGINEERING LIMITED CLAIMS COPYRIGHT TO THIS DRAWING WHICH MAY NOT BE USED FOR ANY PURPOSE OTHER THAN THAT PROVIDED IN THE CONTRACT BETWEEN THE OWNER/CLIENT AND THE ENGINEER WITHOUT THE EXPRESS CONSENT OF TATHAM ENGINEERING LIMITED.

BENCHMARKS
 TBM1 - 188.53
 NAIL IN HYDROPOLE ON SOUTHEAST CORNER OF HIGH STREET AND 6TH STREET
 TBM2 - 188.01
 NAIL IN NORTH FACE OF HYDRO POLE ON SOUTH SIDE OF ROAD IN FRONT OF 490 SIXTH STREET
 REVIEW IN-1 FOR THE FULL LIST OF TBMS


NOTES
 PIPE SIZES ARE IN MILLIMETRES UNLESS OTHERWISE INDICATED. ELEVATIONS ARE IN METRES UNLESS INDICATED. ALL DIMENSIONS, ELEVATIONS AND SIZES ARE IN METRIC UNITS UNLESS INDICATED.

No.	REVISION DESCRIPTION	DATE	ENGINEER STAMP
1.	UTILITY COORDINATION	MAR 2023	
2.	PUBLIC INFORMATION CENTRE	MAY 2023	


PRELIMINARY

SIXTH STREET RECONSTRUCTION
TOWN OF COLLINGWOOD
 PIC CONCEPT PLAN
 SIXTH STREET
 STA. 1+420 TO 1+560


		DESIGN: MJF	FILE: 122237	DWG: PIC-4
		DRAWN: MJF	DATE: OCT 2022	
		CHECK: AEB	SCALE: 1:250	

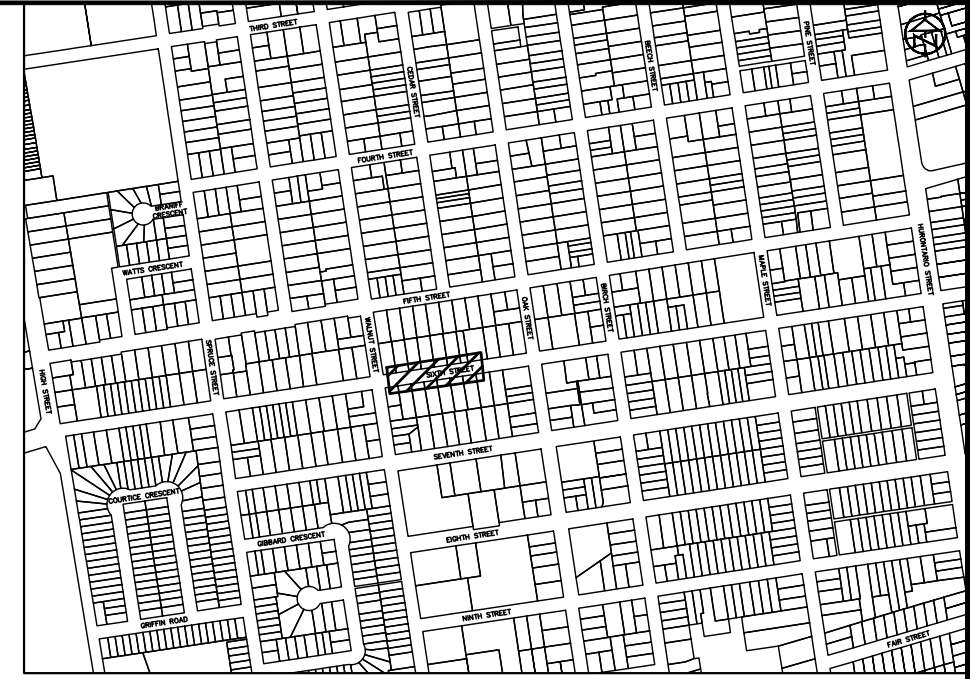

KEY PLAN

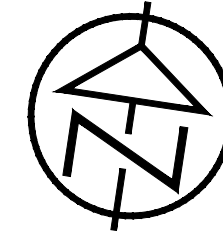


MATCH LINE
STA. 1+560
(SEE DWG. PIC-4)

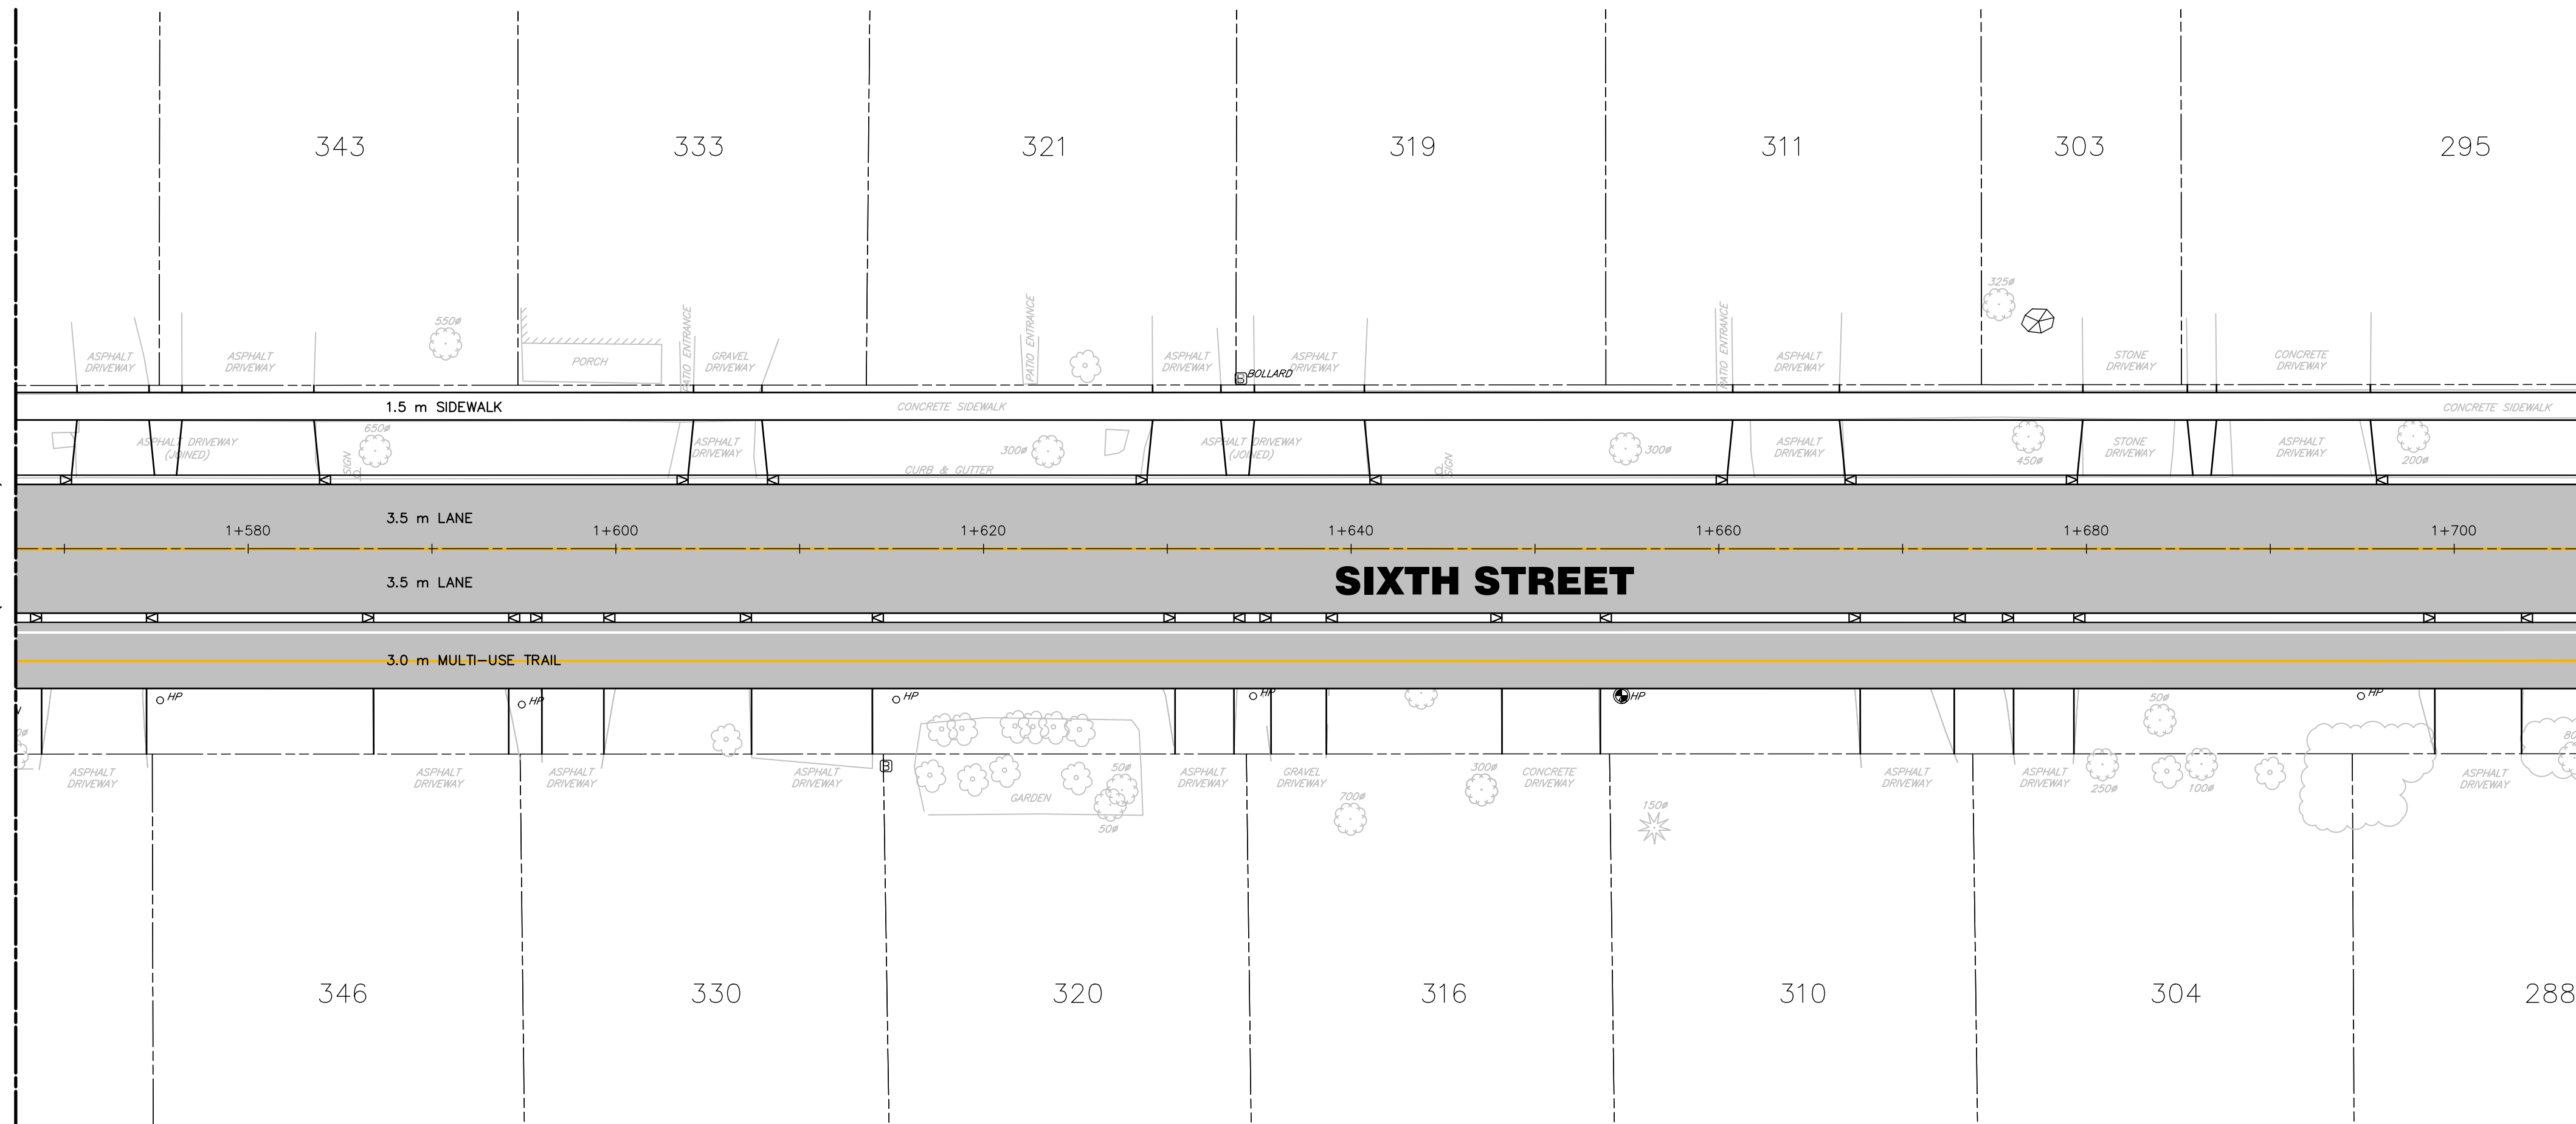

MATCH LINE
STA. 1+700
(SEE DWG. PIC-6)

MATCH LINE
STA. 1+560
(SEE DWG. PIC-4)

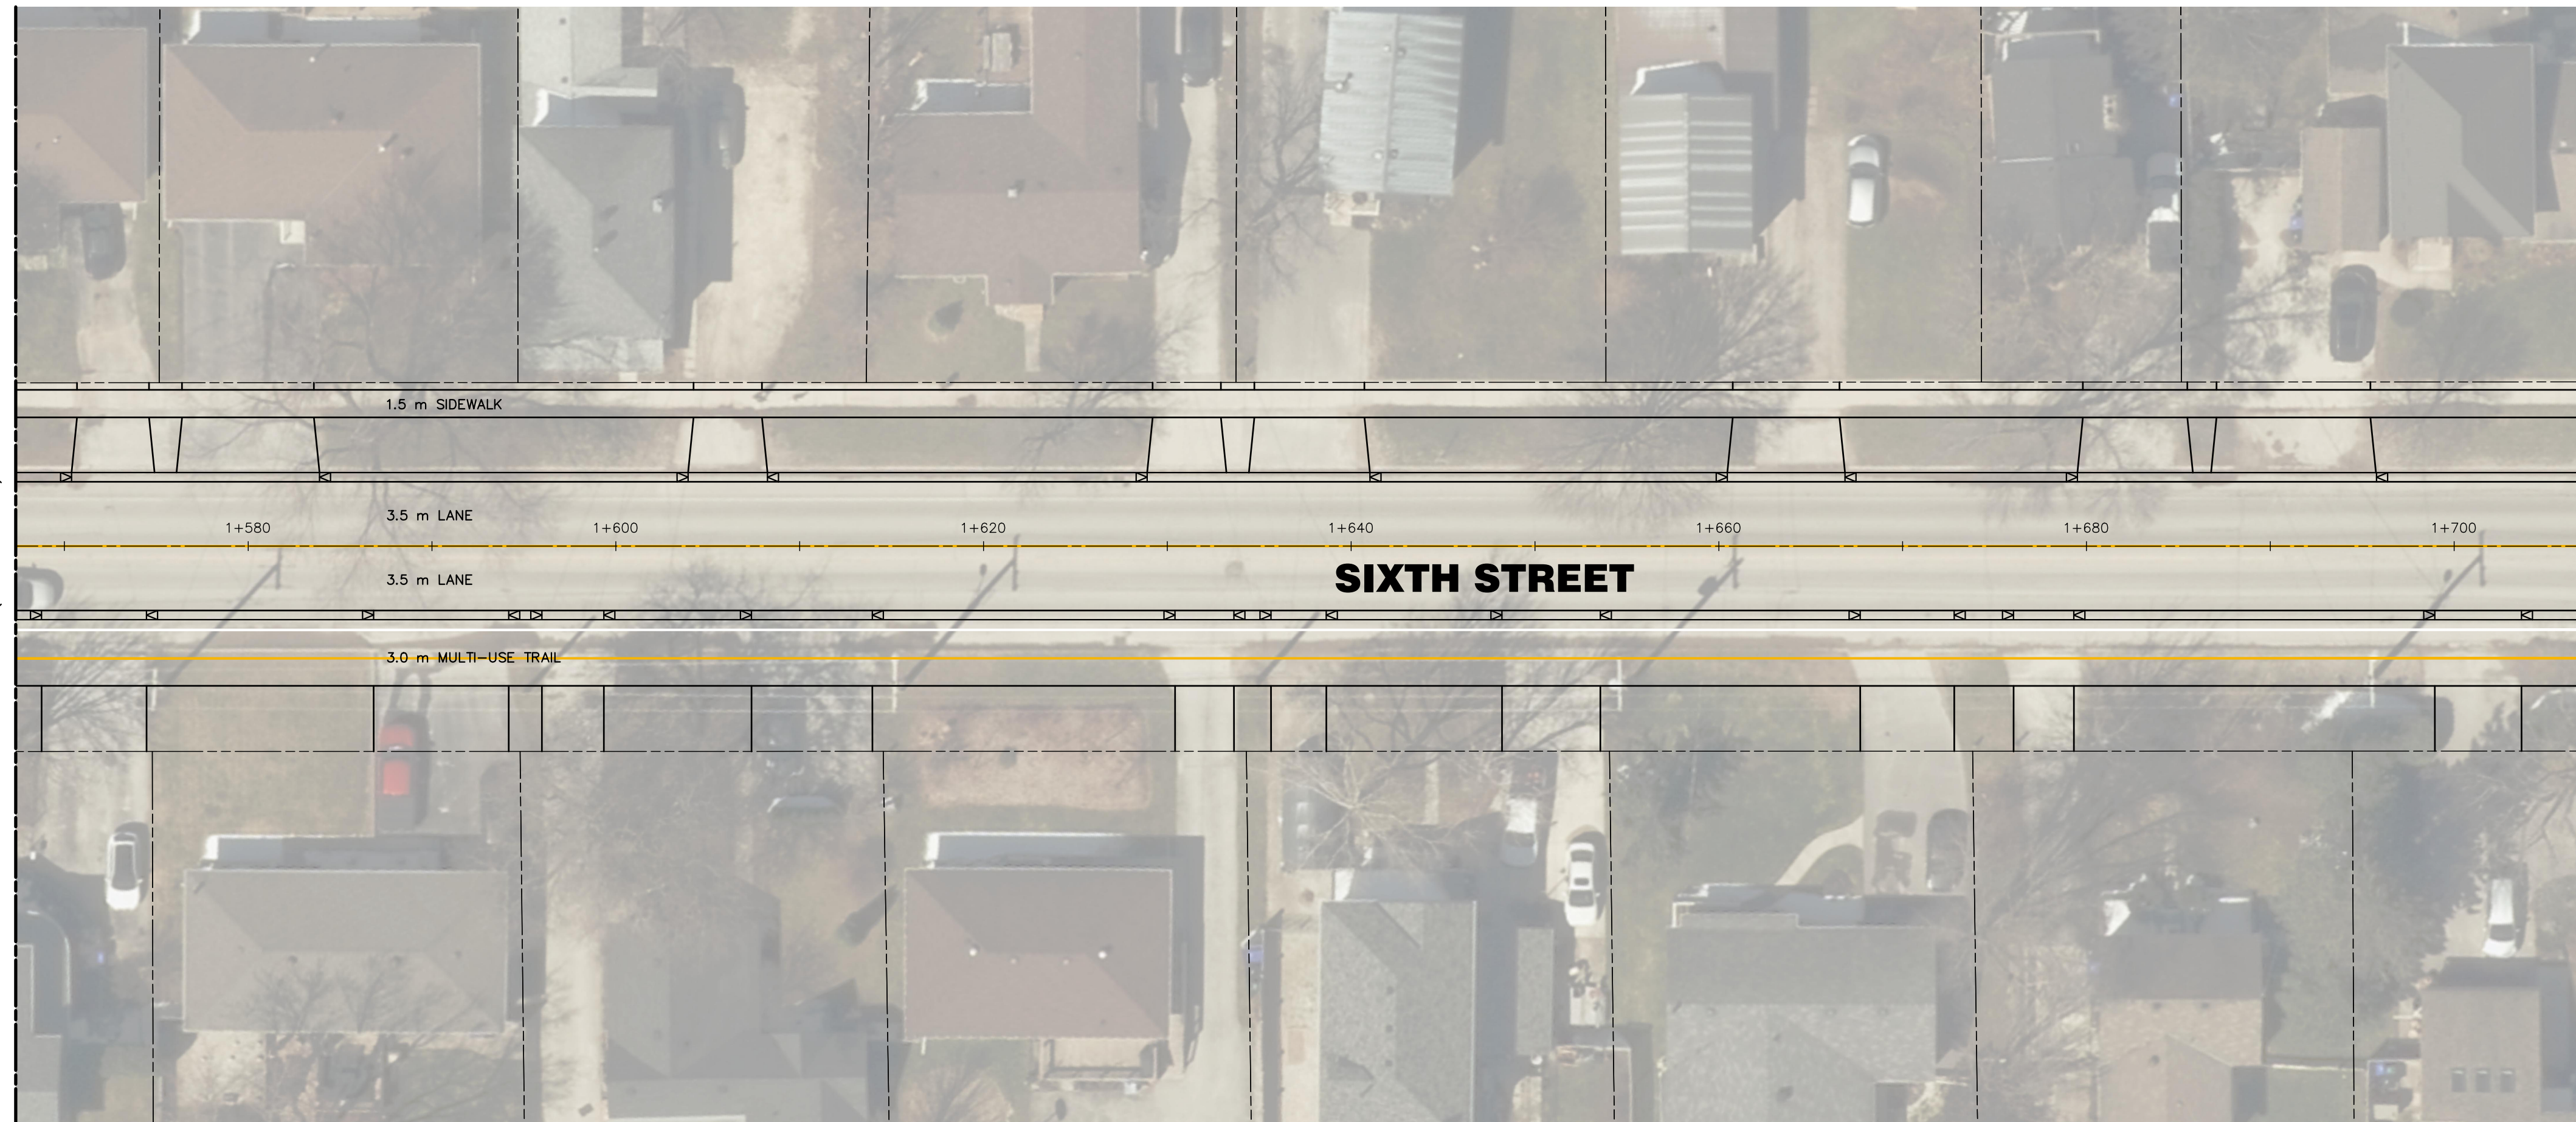

MATCH LINE
STA. 1+700
(SEE DWG. PIC-6)

DISCLAIMER AND COPYRIGHT
CONTRACTOR MUST VERIFY ALL DIMENSIONS AND BE RESPONSIBLE FOR SAME. ANY DISCREPANCIES MUST BE REPORTED TO THE ENGINEER BEFORE COMMENCING WORK. DRAWINGS ARE NOT TO BE SCALED.
TATHAM ENGINEERING LIMITED CLAIMS COPYRIGHT TO THIS DRAWING WHICH MAY NOT BE USED FOR ANY PURPOSE OTHER THAN THAT PROVIDED IN THE CONTRACT BETWEEN THE OWNER/CLIENT AND THE ENGINEER WITHOUT THE EXPRESS CONSENT OF TATHAM ENGINEERING LIMITED.

BENCHMARKS
TBM1 - 188.53
NAIL IN HYDROPOLE ON SOUTHEAST CORNER OF HIGH STREET AND 6TH STREET
TBM2 - 188.01
NAIL IN NORTH FACE OF HYDRO POLE ON SOUTH SIDE OF ROAD IN FRONT OF 490 SIXTH STREET
REVIEW IN-1 FOR THE FULL LIST OF TBMS

NOTES
PIPE SIZES ARE IN MILLIMETRES UNLESS OTHERWISE INDICATED. ELEVATIONS ARE IN METRES UNLESS INDICATED. ALL DIMENSIONS, ELEVATIONS AND SIZES ARE IN METRIC UNITS UNLESS INDICATED.


No.	REVISION DESCRIPTION	DATE	ENGINEER STAMP
1.	UTILITY COORDINATION	MAR 2023	
2.	PUBLIC INFORMATION CENTRE	MAY 2023	

PRELIMINARY




**SIXTH STREET
RECONSTRUCTION
TOWN OF COLLINGWOOD**
PIC CONCEPT PLAN
SIXTH STREET
STA. 1+560 TO 1+700

TATHAM ENGINEERING

DESIGN: MJF	FILE: 122237	DWG:
DRAWN: MJF	DATE: OCT 2022	PIC-5
CHECK: AEB	SCALE: 1:250	

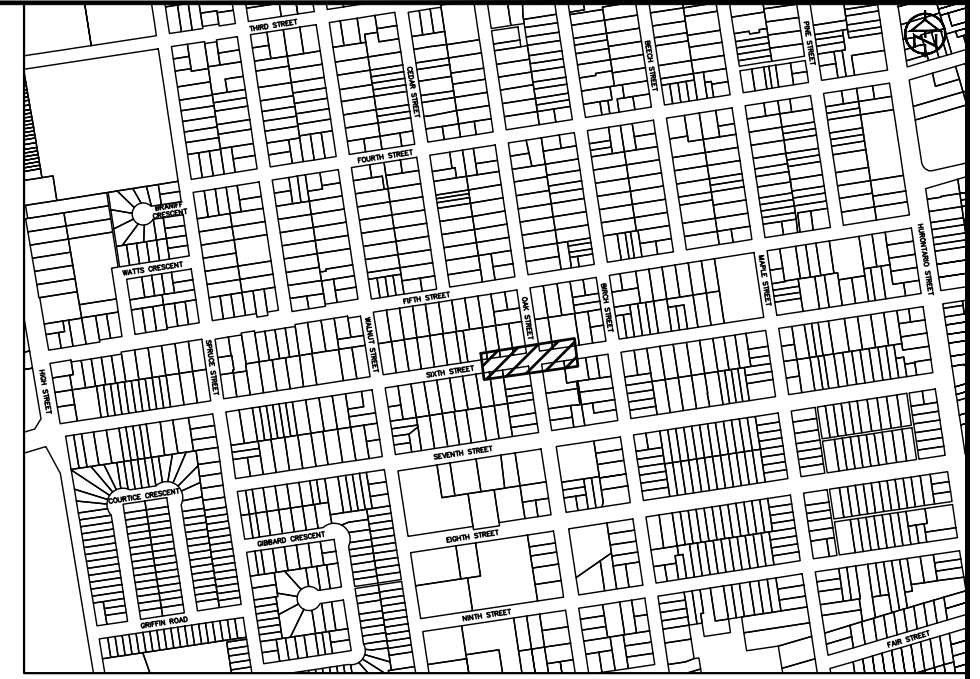

KEY PLAN

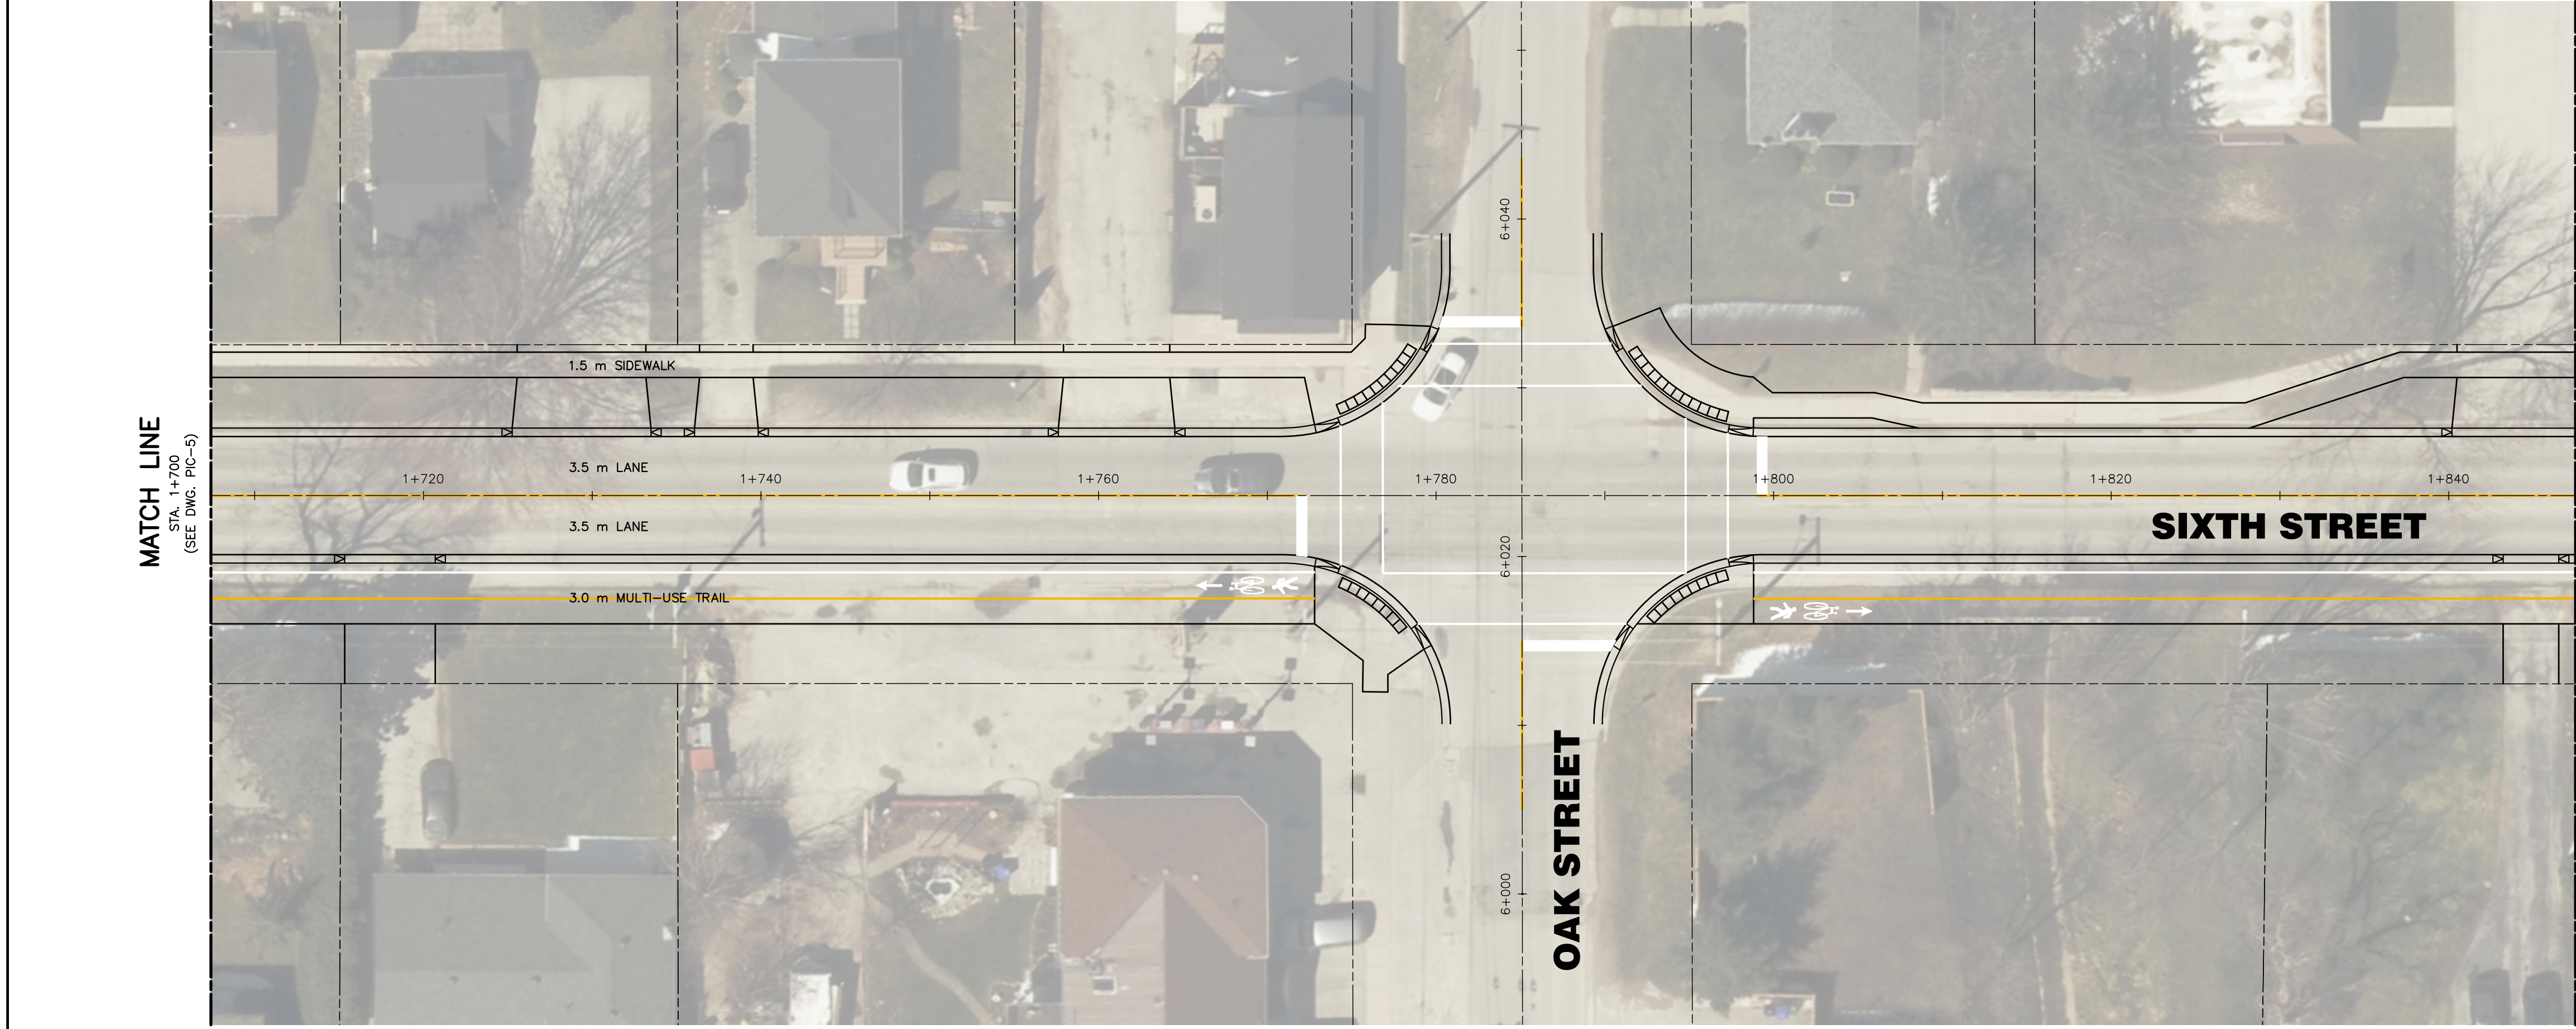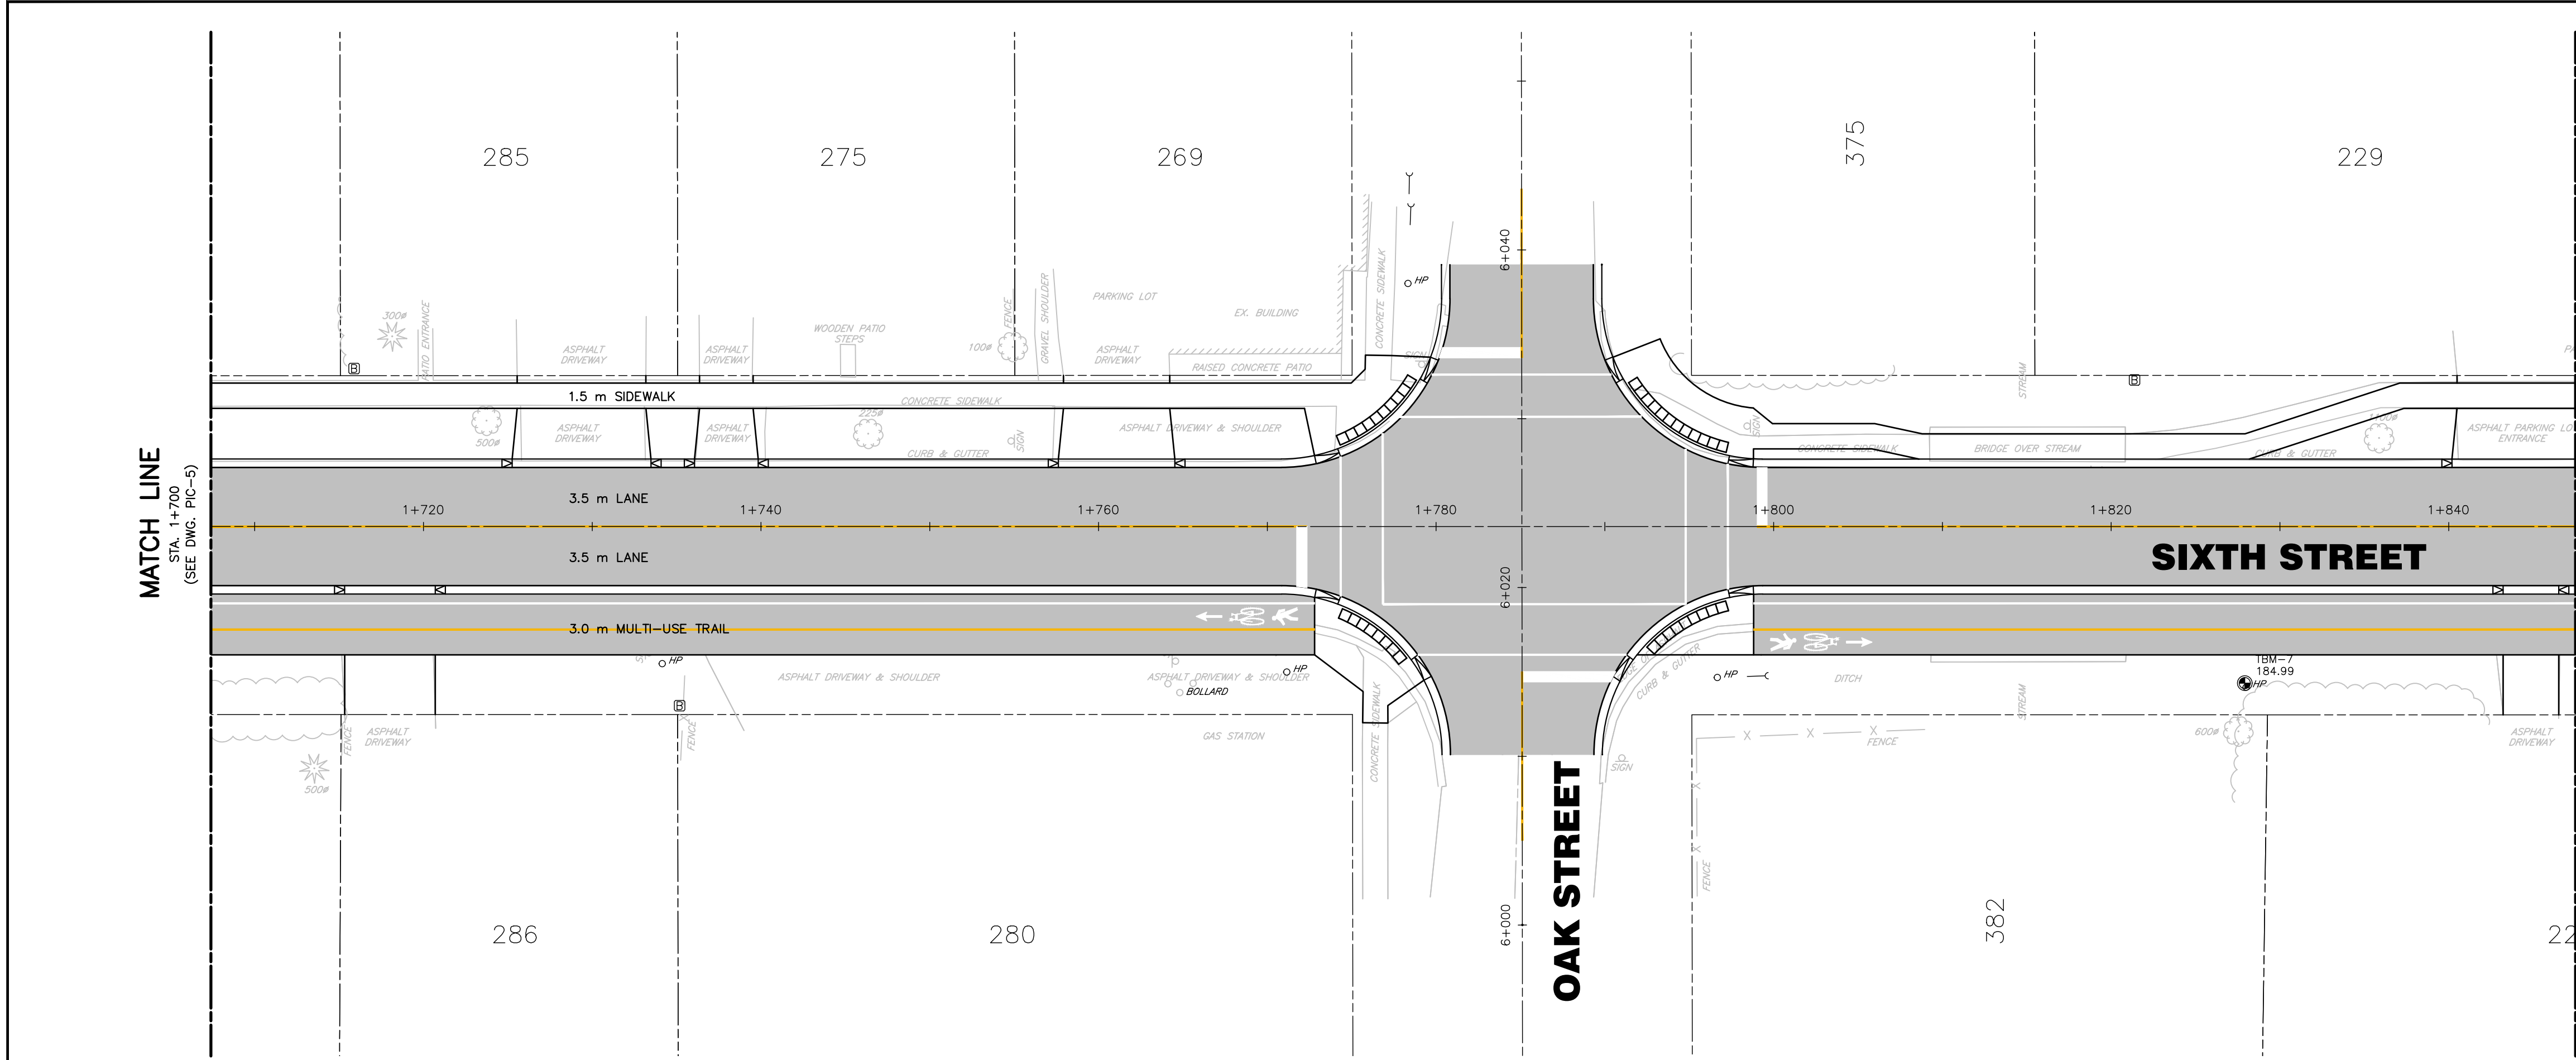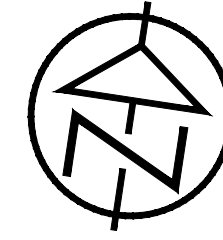

DISCLAIMER AND COPYRIGHT
 CONTRACTOR MUST VERIFY ALL DIMENSIONS AND BE RESPONSIBLE FOR SAME. ANY DISCREPANCIES MUST BE REPORTED TO THE ENGINEER BEFORE COMMENCING WORK. DRAWINGS ARE NOT TO BE SCALED.
 TATHAM ENGINEERING LIMITED CLAIMS COPYRIGHT TO THIS DRAWING WHICH MAY NOT BE USED FOR ANY PURPOSE OTHER THAN THAT PROVIDED IN THE CONTRACT BETWEEN THE OWNER/CLIENT AND THE ENGINEER WITHOUT THE EXPRESS CONSENT OF TATHAM ENGINEERING LIMITED.

BENCHMARKS
 TBM1 - 188.53
 NAIL IN HYDROPOLE ON SOUTHEAST CORNER OF HIGH STREET AND 6TH STREET
 TBM2 - 188.01
 NAIL IN NORTH FACE OF HYDRO POLE ON SOUTH SIDE OF ROAD IN FRONT OF 490 SIXTH STREET
 REVIEW IN-1 FOR THE FULL LIST OF TBMS


NOTES
 PIPE SIZES ARE IN MILLIMETRES UNLESS OTHERWISE INDICATED. ELEVATIONS ARE IN METRES UNLESS INDICATED. ALL DIMENSIONS, ELEVATIONS AND SIZES ARE IN METRIC UNITS UNLESS INDICATED.

No.	REVISION DESCRIPTION	DATE	ENGINEER STAMP
1.	UTILITY COORDINATION	MAR 2023	
2.	PUBLIC INFORMATION CENTRE	MAY 2023	




PRELIMINARY

**SIXTH STREET
 RECONSTRUCTION
 TOWN OF COLLINGWOOD**
 PIC CONCEPT PLAN
 SIXTH STREET
 STA. 1+700 TO 1+840

DESIGN: MJF	FILE: 122237	PIC-6
DRAWN: MJF	DATE: OCT 2022	
CHECK: AEB	SCALE: 1:250	

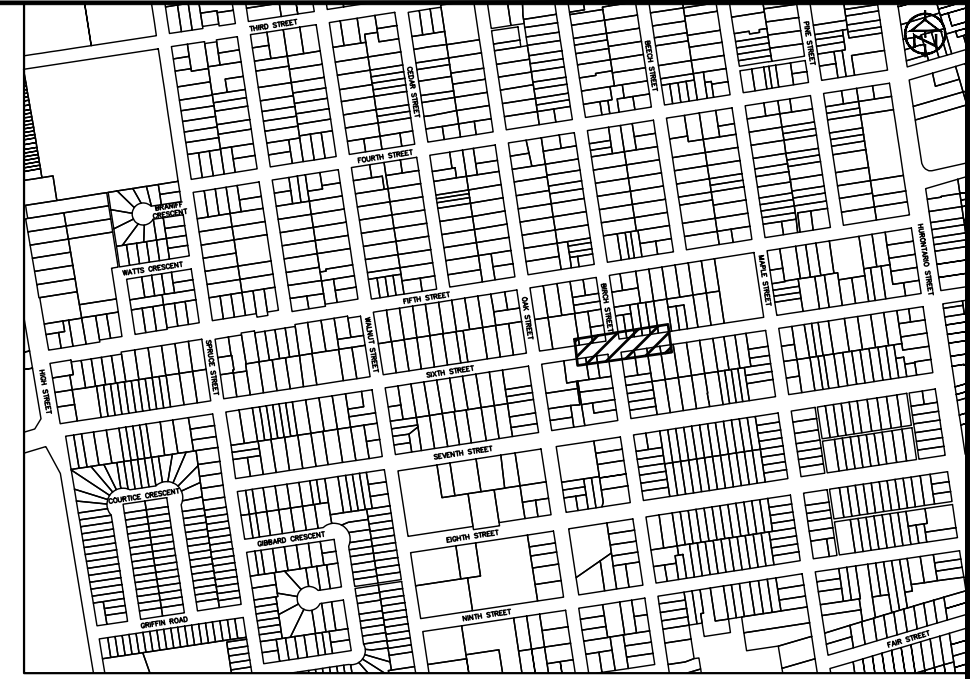

KEY PLAN

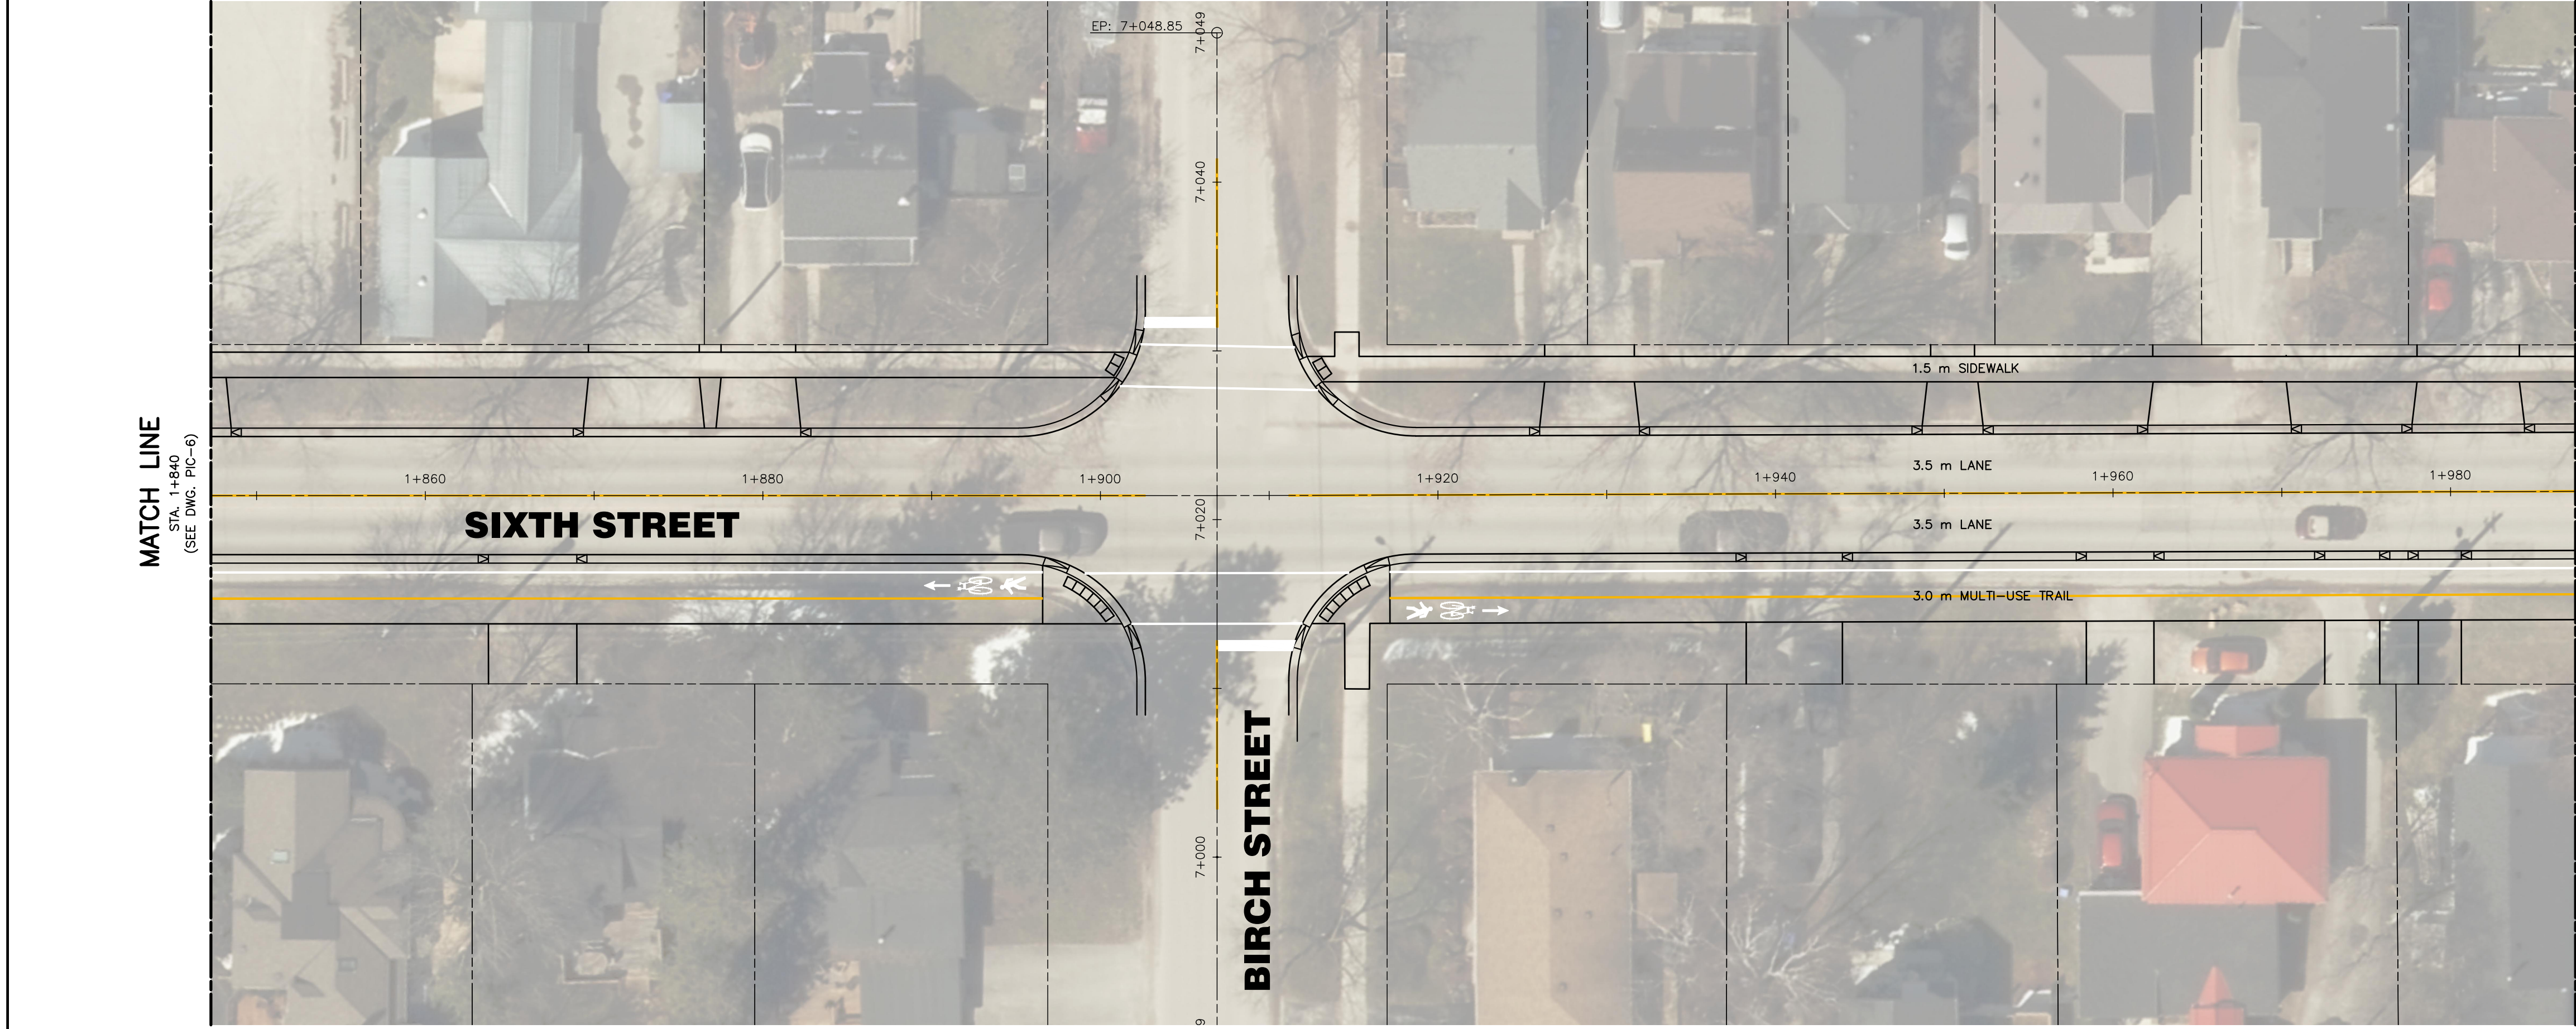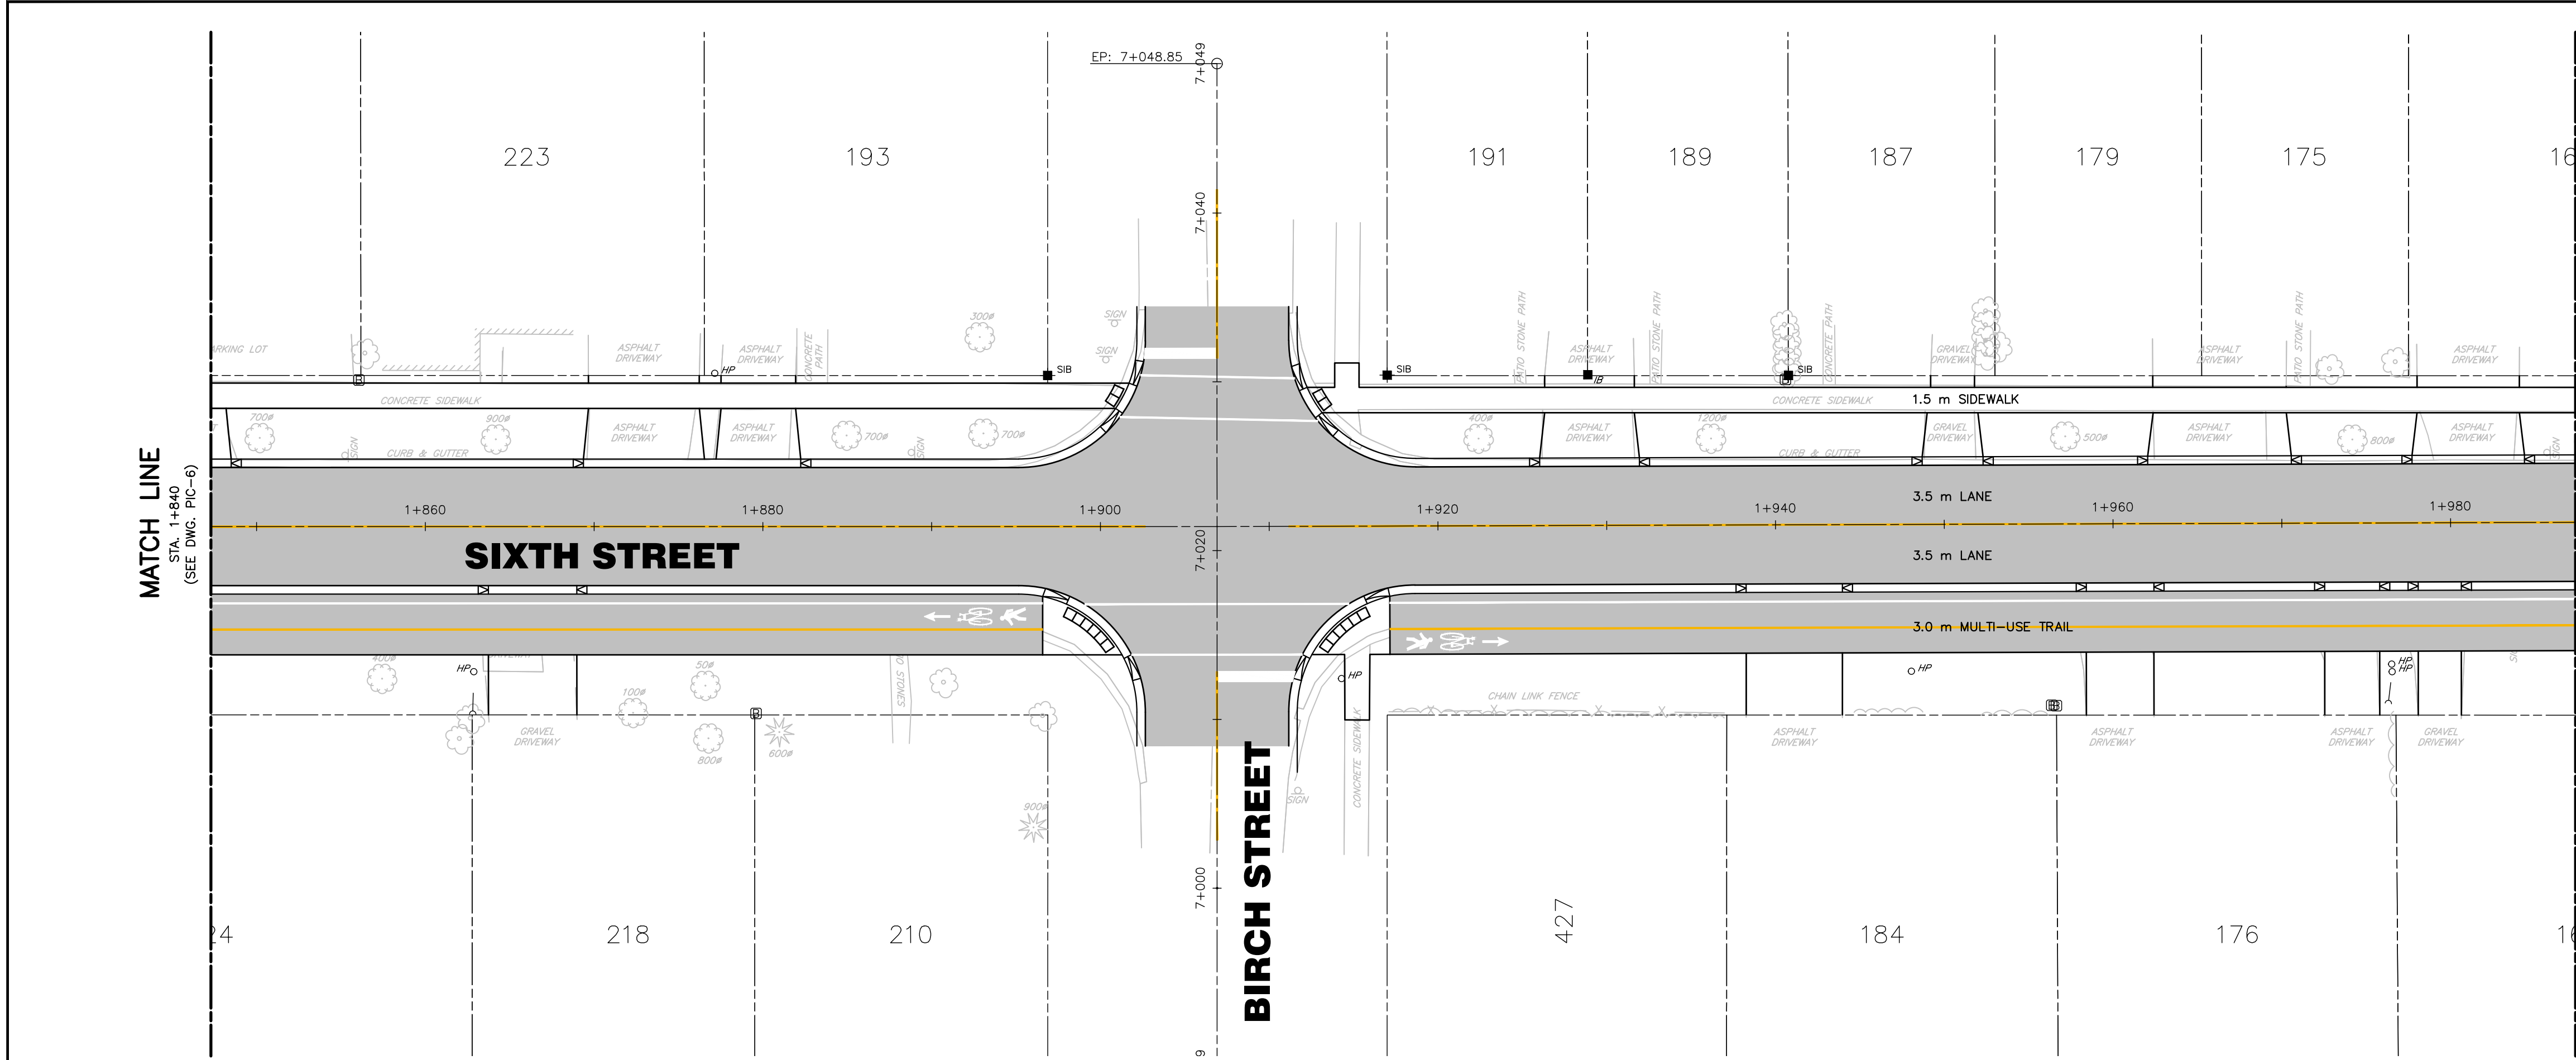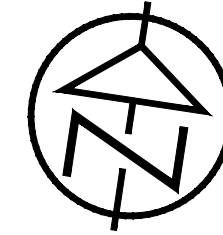

DISCLAIMER AND COPYRIGHT
 CONTRACTOR MUST VERIFY ALL DIMENSIONS AND BE RESPONSIBLE FOR SAME. ANY DISCREPANCIES MUST BE REPORTED TO THE ENGINEER BEFORE COMMENCING WORK. DRAWINGS ARE NOT TO BE SCALED.
 TATHAM ENGINEERING LIMITED CLAIMS COPYRIGHT TO THIS DRAWING WHICH MAY NOT BE USED FOR ANY PURPOSE OTHER THAN THAT PROVIDED IN THE CONTRACT BETWEEN THE OWNER/CLIENT AND THE ENGINEER WITHOUT THE EXPRESS CONSENT OF TATHAM ENGINEERING LIMITED.

BENCHMARKS
 TBM1 - 188.53
 NAIL IN HYDROPOLE ON SOUTHEAST CORNER OF HIGH STREET AND 6TH STREET
 TBM2 - 188.01
 NAIL IN NORTH FACE OF HYDRO POLE ON SOUTH SIDE OF ROAD IN FRONT OF 490 SIXTH STREET
 REVIEW IN-1 FOR THE FULL LIST OF TBMS


NOTES
 PIPE SIZES ARE IN MILLIMETRES UNLESS OTHERWISE INDICATED. ELEVATIONS ARE IN METRES UNLESS INDICATED. ALL DIMENSIONS, ELEVATIONS AND SIZES ARE IN METRIC UNITS UNLESS INDICATED.

No.	REVISION DESCRIPTION	DATE	ENGINEER STAMP
1.	UTILITY COORDINATION	MAR 2023	
2.	PUBLIC INFORMATION CENTRE	MAY 2023	




PRELIMINARY

SIXTH STREET RECONSTRUCTION
TOWN OF COLLINGWOOD
 PIC CONCEPT PLAN
 SIXTH STREET
 STA. 1+840 TO 1+980

		DESIGN: MJF	FILE: 122237	DWG: PIC-7
		DRAWN: MJF	DATE: OCT 2022	
		CHECK: AEB	SCALE: 1:250	

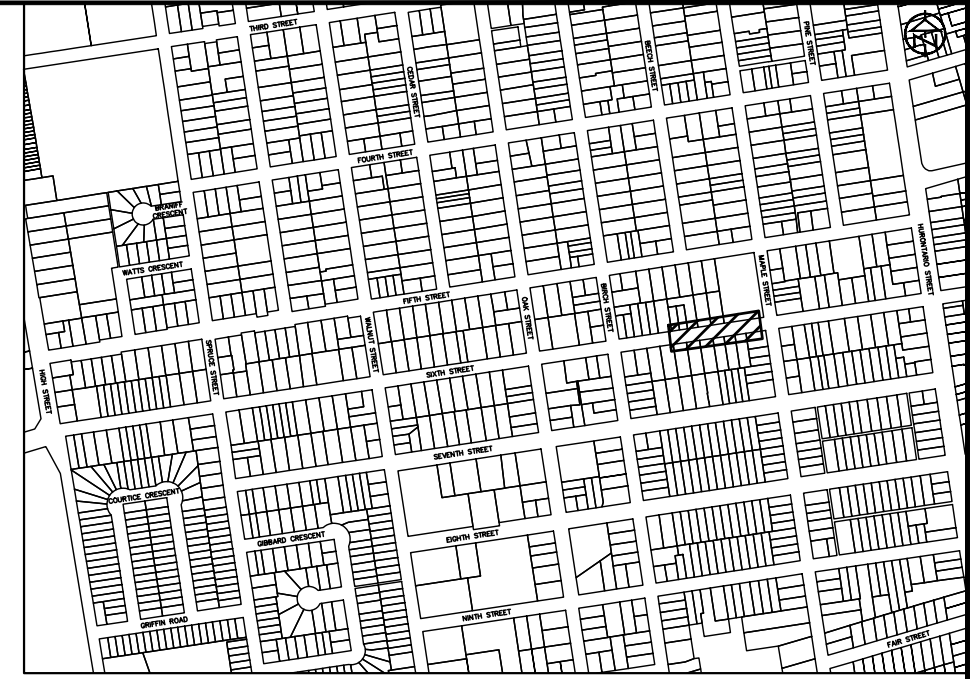

KEY PLAN

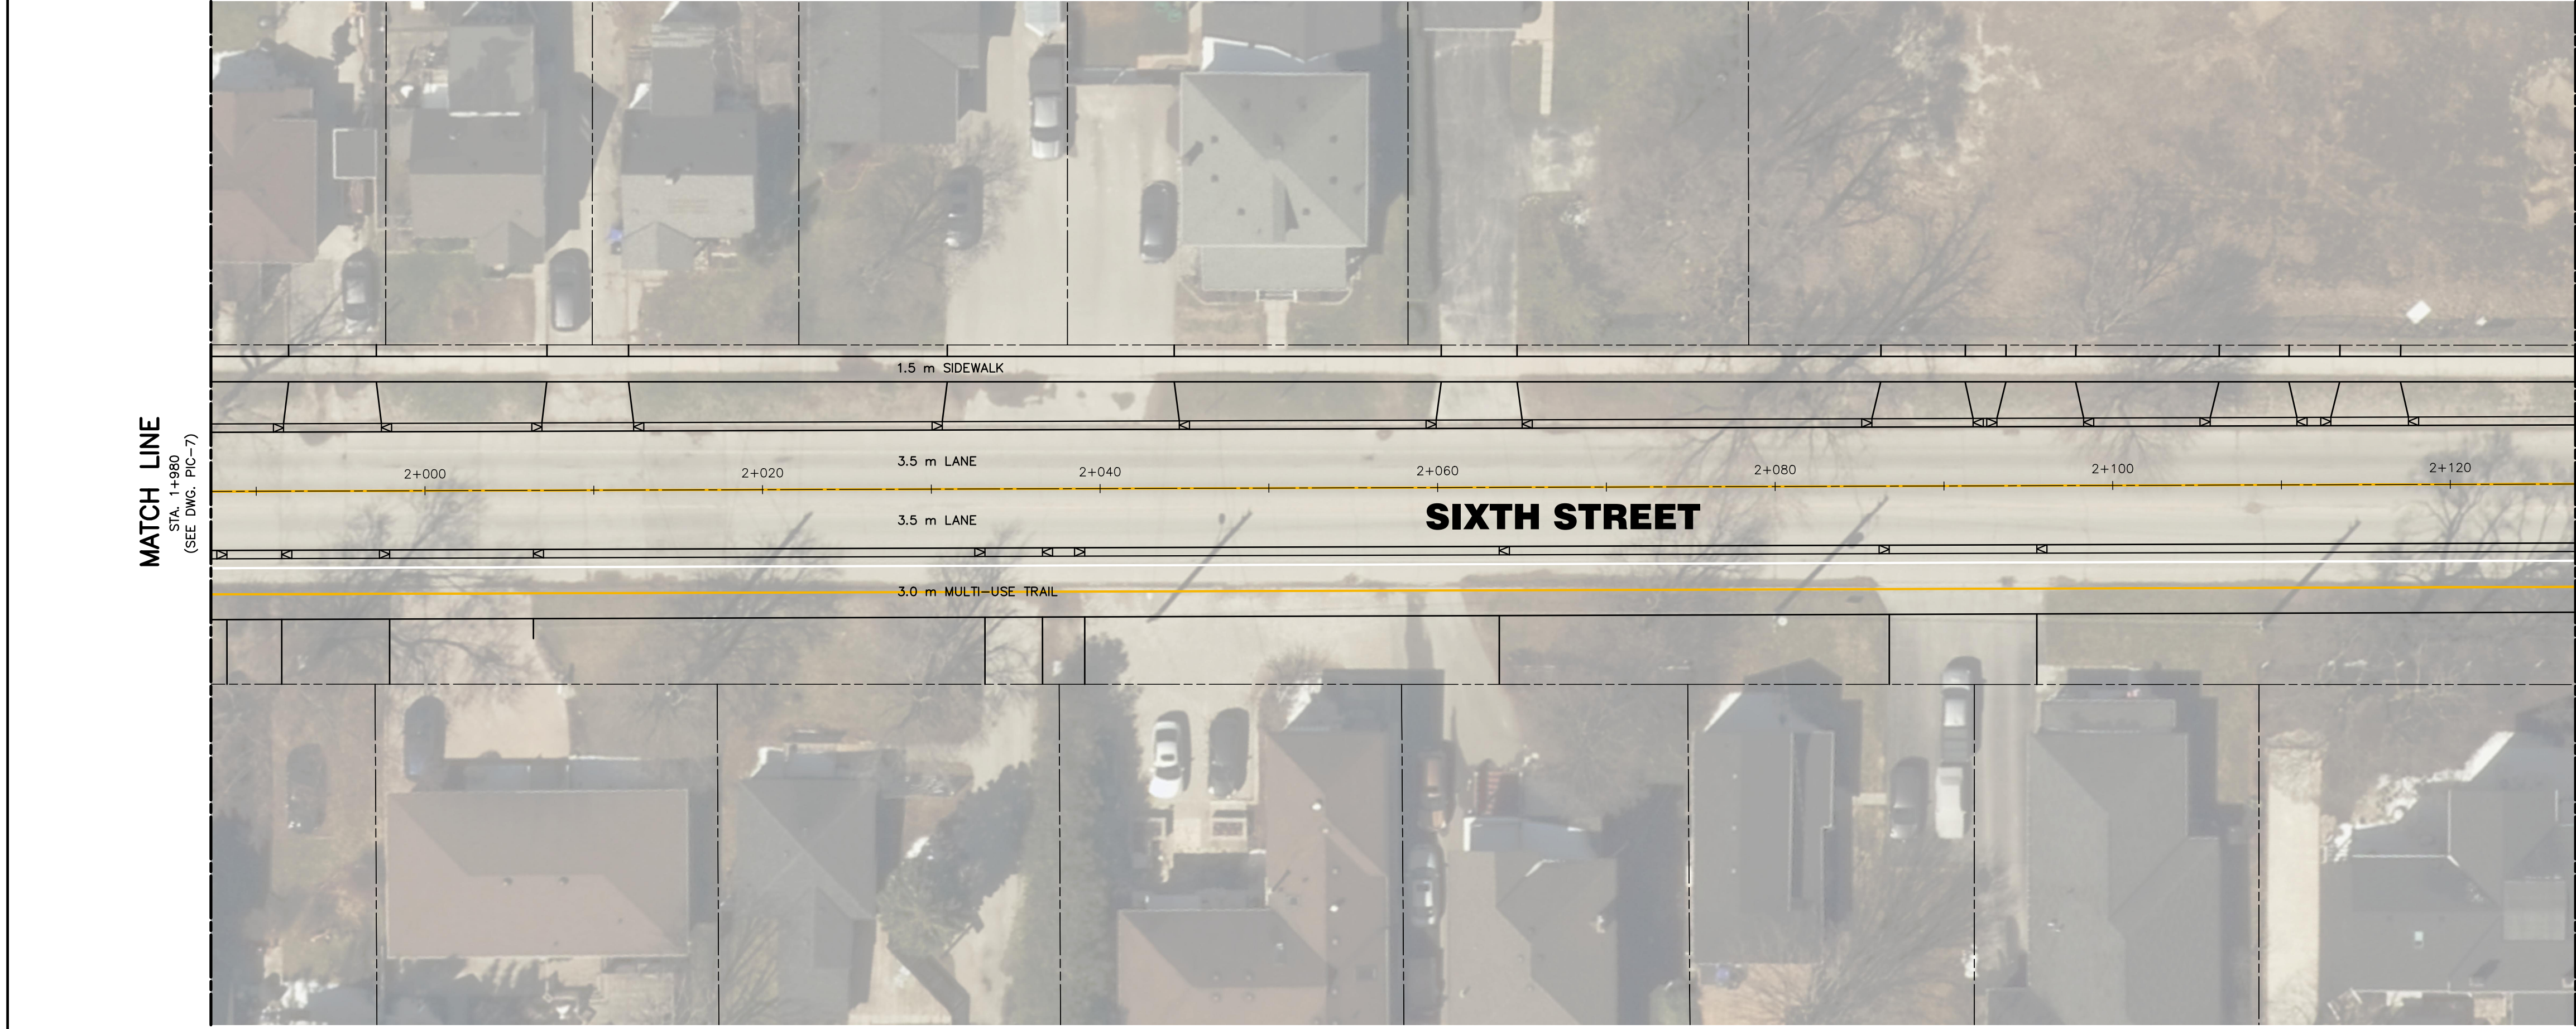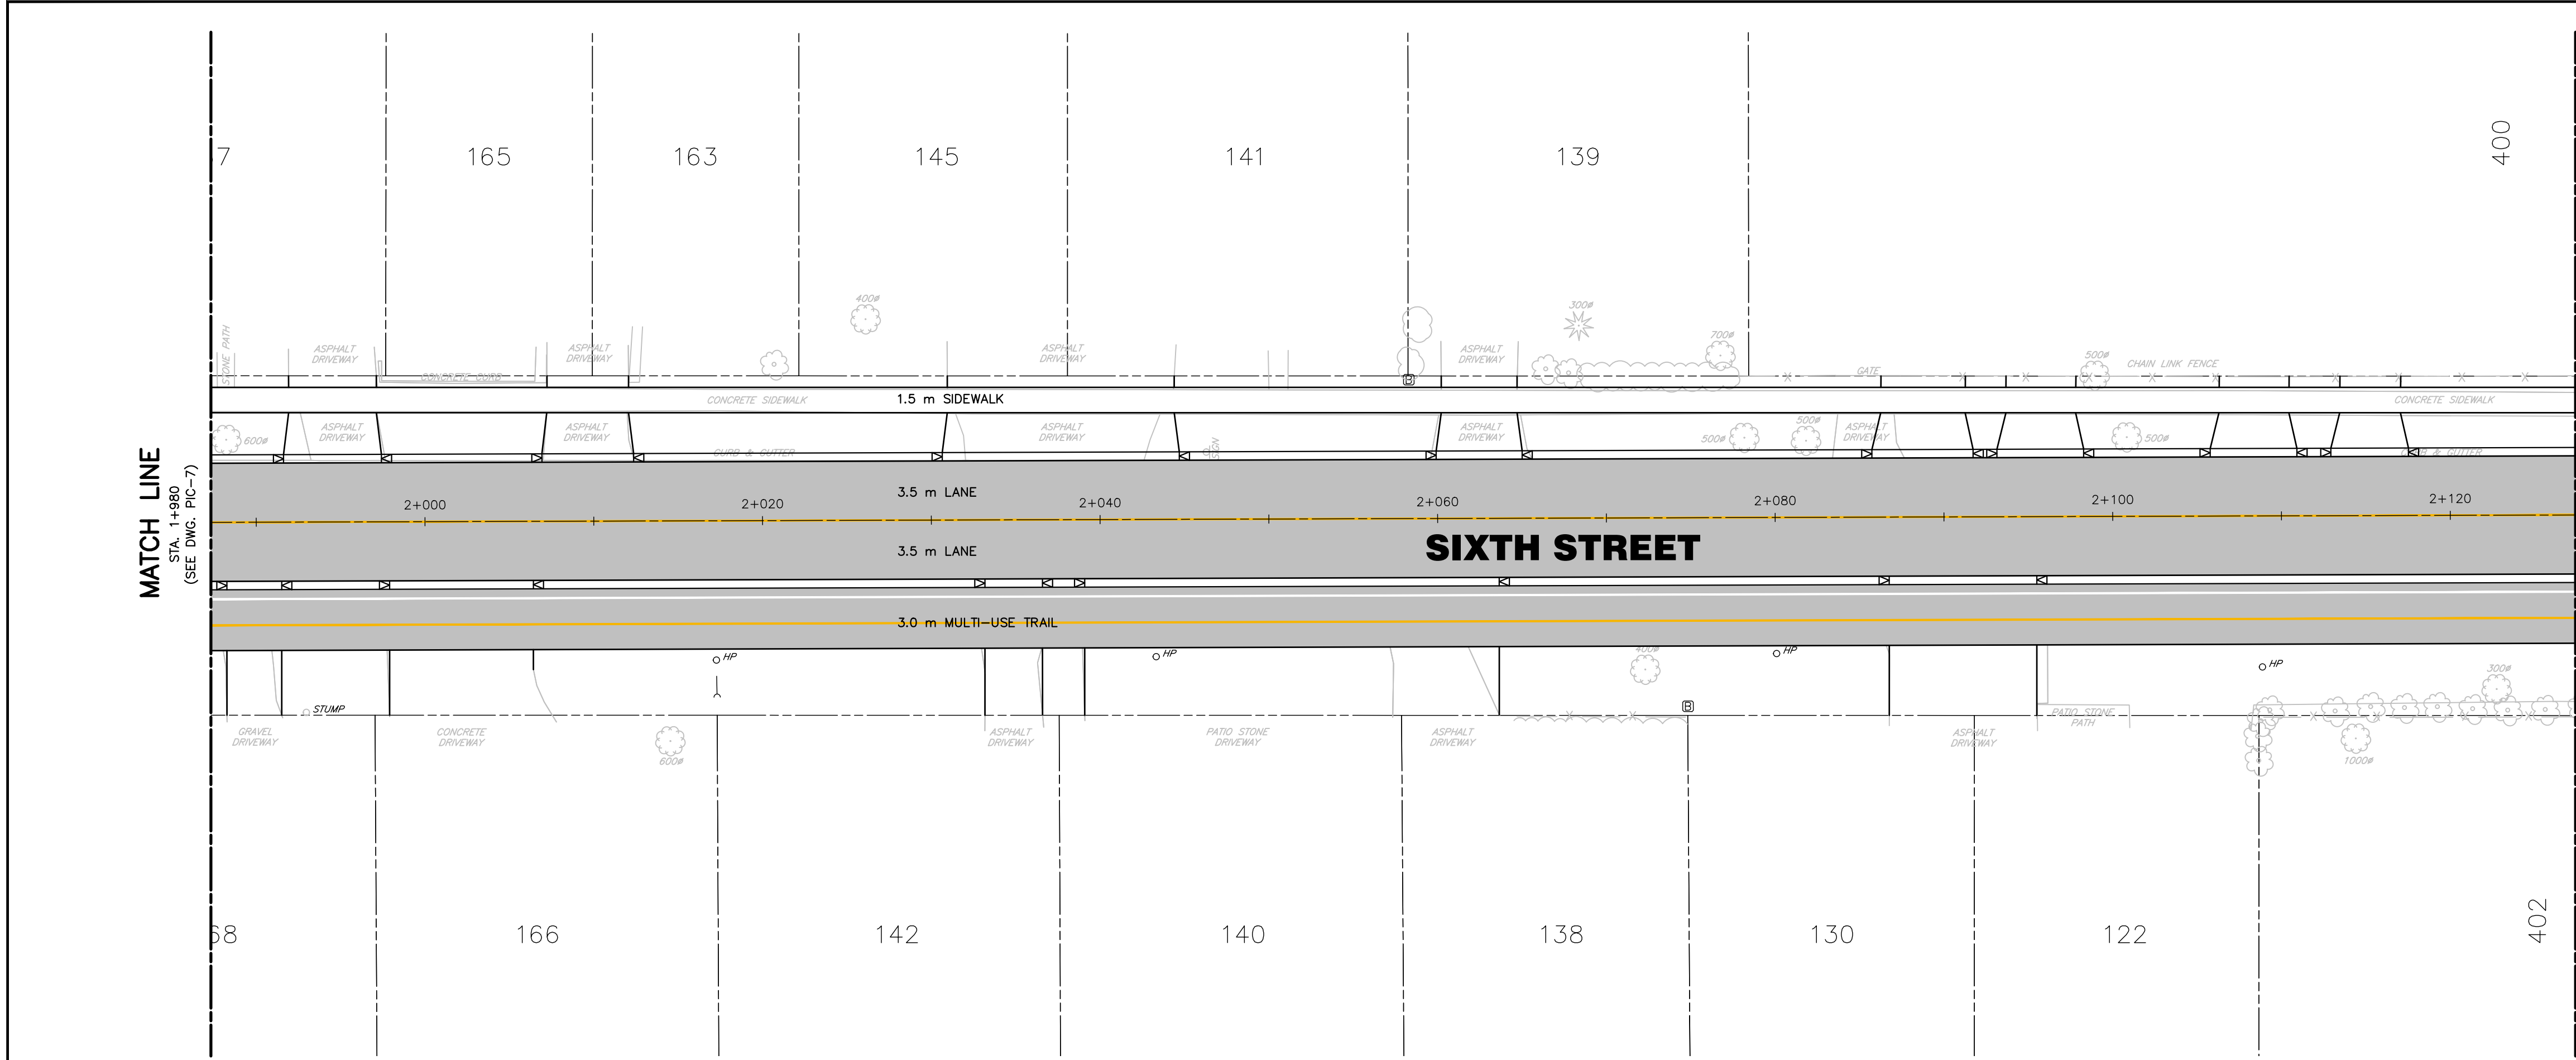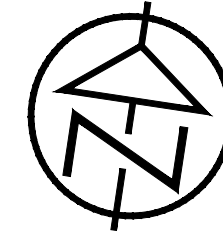

DISCLAIMER AND COPYRIGHT
 CONTRACTOR MUST VERIFY ALL DIMENSIONS AND BE RESPONSIBLE FOR SAME. ANY DISCREPANCIES MUST BE REPORTED TO THE ENGINEER BEFORE COMMENCING WORK. DRAWINGS ARE NOT TO BE SCALED.
 TATHAM ENGINEERING LIMITED CLAIMS COPYRIGHT TO THIS DRAWING WHICH MAY NOT BE USED FOR ANY PURPOSE OTHER THAN THAT PROVIDED IN THE CONTRACT BETWEEN THE OWNER/CLIENT AND THE ENGINEER WITHOUT THE EXPRESS CONSENT OF TATHAM ENGINEERING LIMITED.


BENCHMARKS
 TBM1 - 188.53
 NAIL IN HYDROPOLE ON SOUTHEAST CORNER OF HIGH STREET AND 6TH STREET
 TBM2 - 188.01
 NAIL IN NORTH FACE OF HYDRO POLE ON SOUTH SIDE OF ROAD IN FRONT OF 490 SIXTH STREET
 REVIEW IN-1 FOR THE FULL LIST OF TBMS

NOTES
 PIPE SIZES ARE IN MILLIMETRES UNLESS OTHERWISE INDICATED. ELEVATIONS ARE IN METRES UNLESS INDICATED. ALL DIMENSIONS, ELEVATIONS AND SIZES ARE IN METRIC UNITS UNLESS INDICATED.



No.	REVISION DESCRIPTION	DATE	ENGINEER STAMP
1.	UTILITY COORDINATION	MAR 2023	PRELIMINARY
2.	PUBLIC INFORMATION CENTRE	MAY 2023	

SIXTH STREET RECONSTRUCTION
TOWN OF COLLINGWOOD
 PIC CONCEPT PLAN
 SIXTH STREET
 STA. 1+980 TO 2+120

		PIC-8
DESIGN: MJF	FILE: 122237	
DRAWN: MJF	DATE: OCT 2022	
CHECK: AEB	SCALE: 1:250	

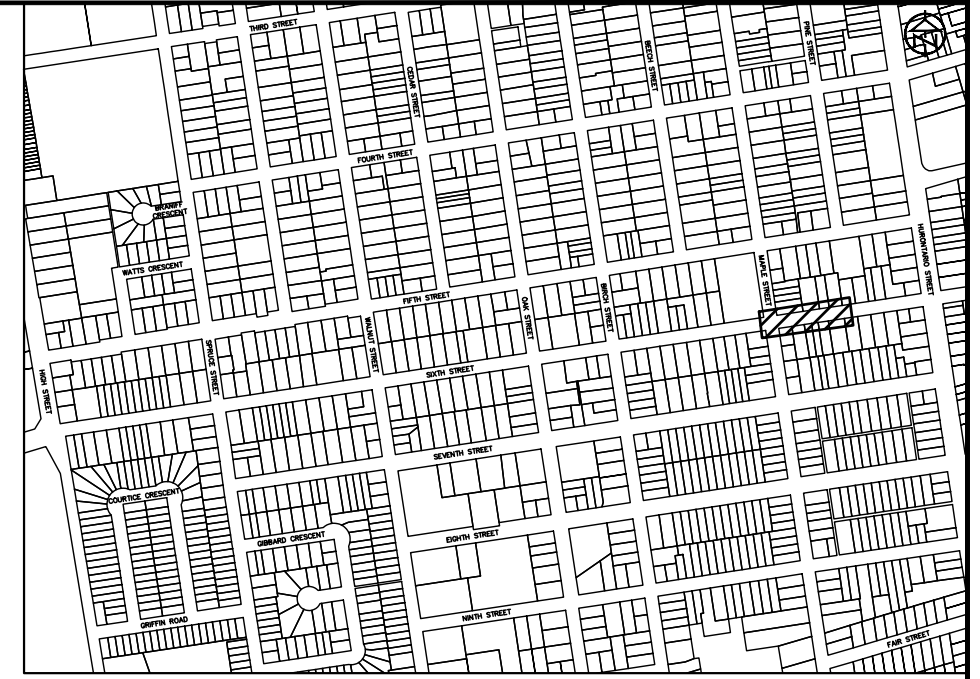

KEY PLAN

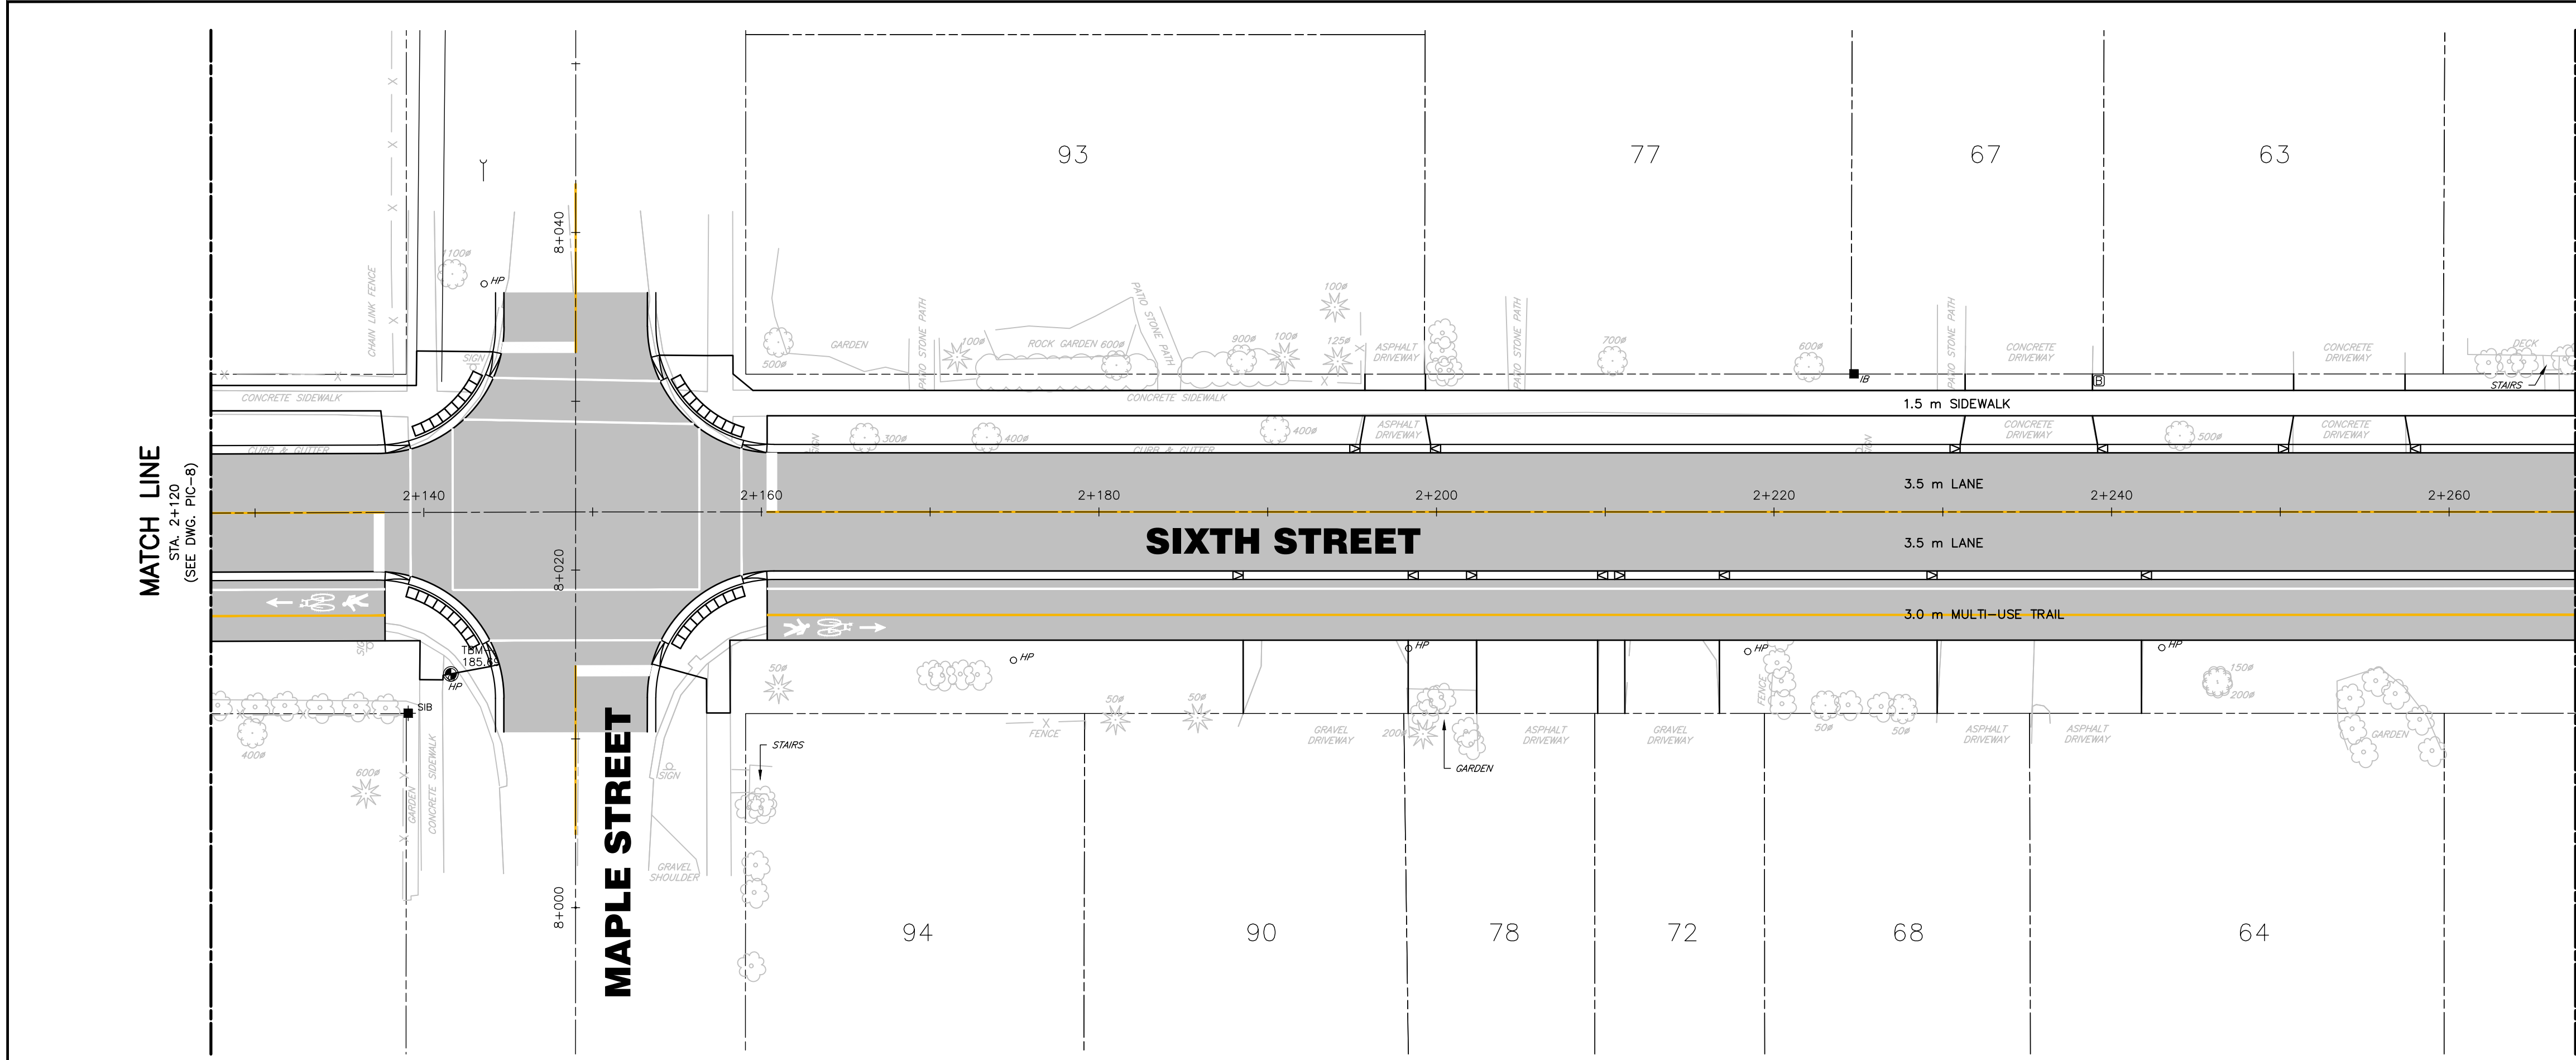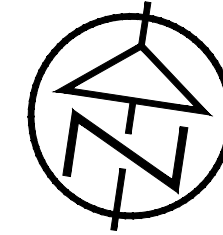

DISCLAIMER AND COPYRIGHT
 CONTRACTOR MUST VERIFY ALL DIMENSIONS AND BE RESPONSIBLE FOR SAME. ANY DISCREPANCIES MUST BE REPORTED TO THE ENGINEER BEFORE COMMENCING WORK. DRAWINGS ARE NOT TO BE SCALED.
 TATHAM ENGINEERING LIMITED CLAIMS COPYRIGHT TO THIS DRAWING WHICH MAY NOT BE USED FOR ANY PURPOSE OTHER THAN THAT PROVIDED IN THE CONTRACT BETWEEN THE OWNER/CLIENT AND THE ENGINEER WITHOUT THE EXPRESS CONSENT OF TATHAM ENGINEERING LIMITED.

BENCHMARKS
 TBM1 - 188.53
 NAIL IN HYDROPOLE ON SOUTHEAST CORNER OF HIGH STREET AND 6TH STREET
 TBM2 - 188.01
 NAIL IN NORTH FACE OF HYDRO POLE ON SOUTH SIDE OF ROAD IN FRONT OF 490 SIXTH STREET
 REVIEW IN-1 FOR THE FULL LIST OF TBMS

NOTES
 PIPE SIZES ARE IN MILLIMETRES UNLESS OTHERWISE INDICATED. ELEVATIONS ARE IN METRES UNLESS INDICATED. ALL DIMENSIONS, ELEVATIONS AND SIZES ARE IN METRIC UNITS UNLESS INDICATED.



No.	REVISION DESCRIPTION	DATE	ENGINEER STAMP
1.	UTILITY COORDINATION	MAR 2023	
2.	PUBLIC INFORMATION CENTRE	MAY 2023	

PRELIMINARY

SIXTH STREET RECONSTRUCTION
TOWN OF COLLINGWOOD
 PIC CONCEPT PLAN
 SIXTH STREET
 STA. 2+120 TO 2+260

TATHAM ENGINEERING

DESIGN: MJF	FILE: 122237	DWG: PIC-9
DRAWN: MJF	DATE: OCT 2022	
CHECK: AEB	SCALE: 1:250	

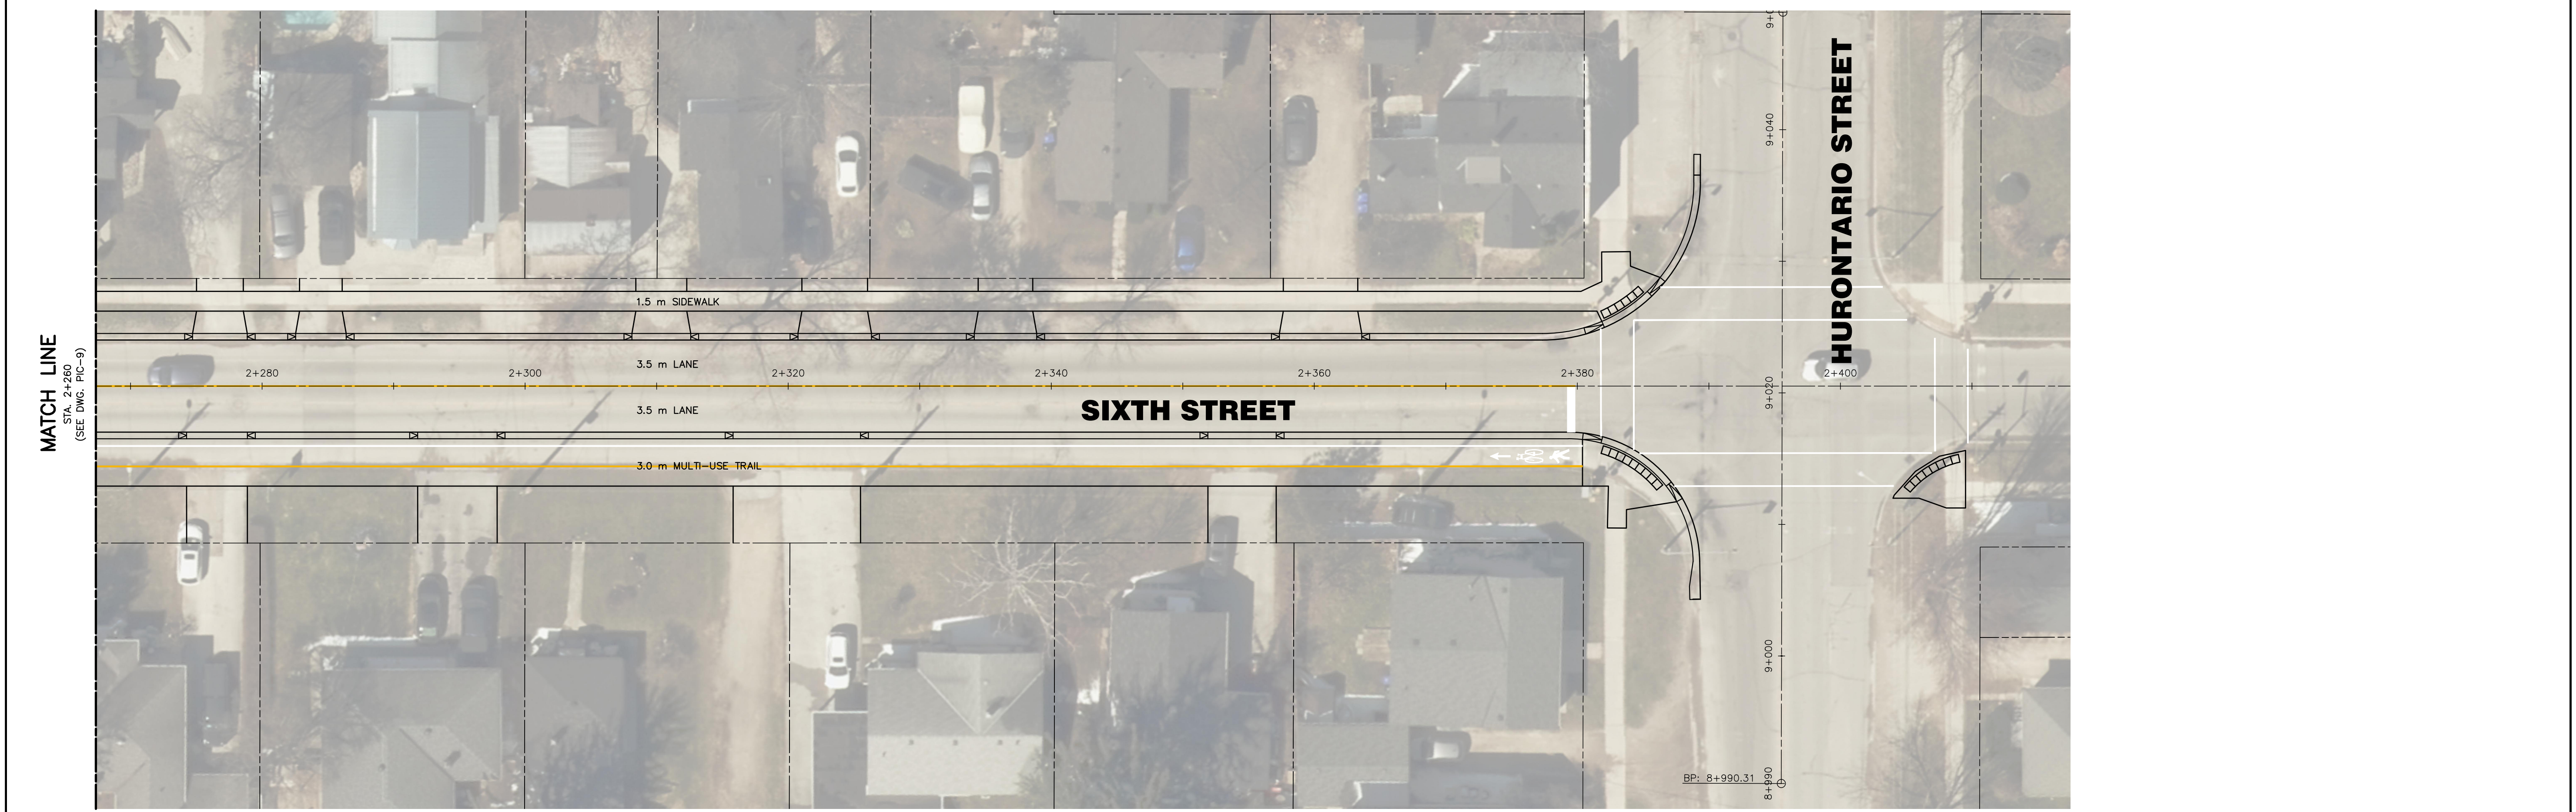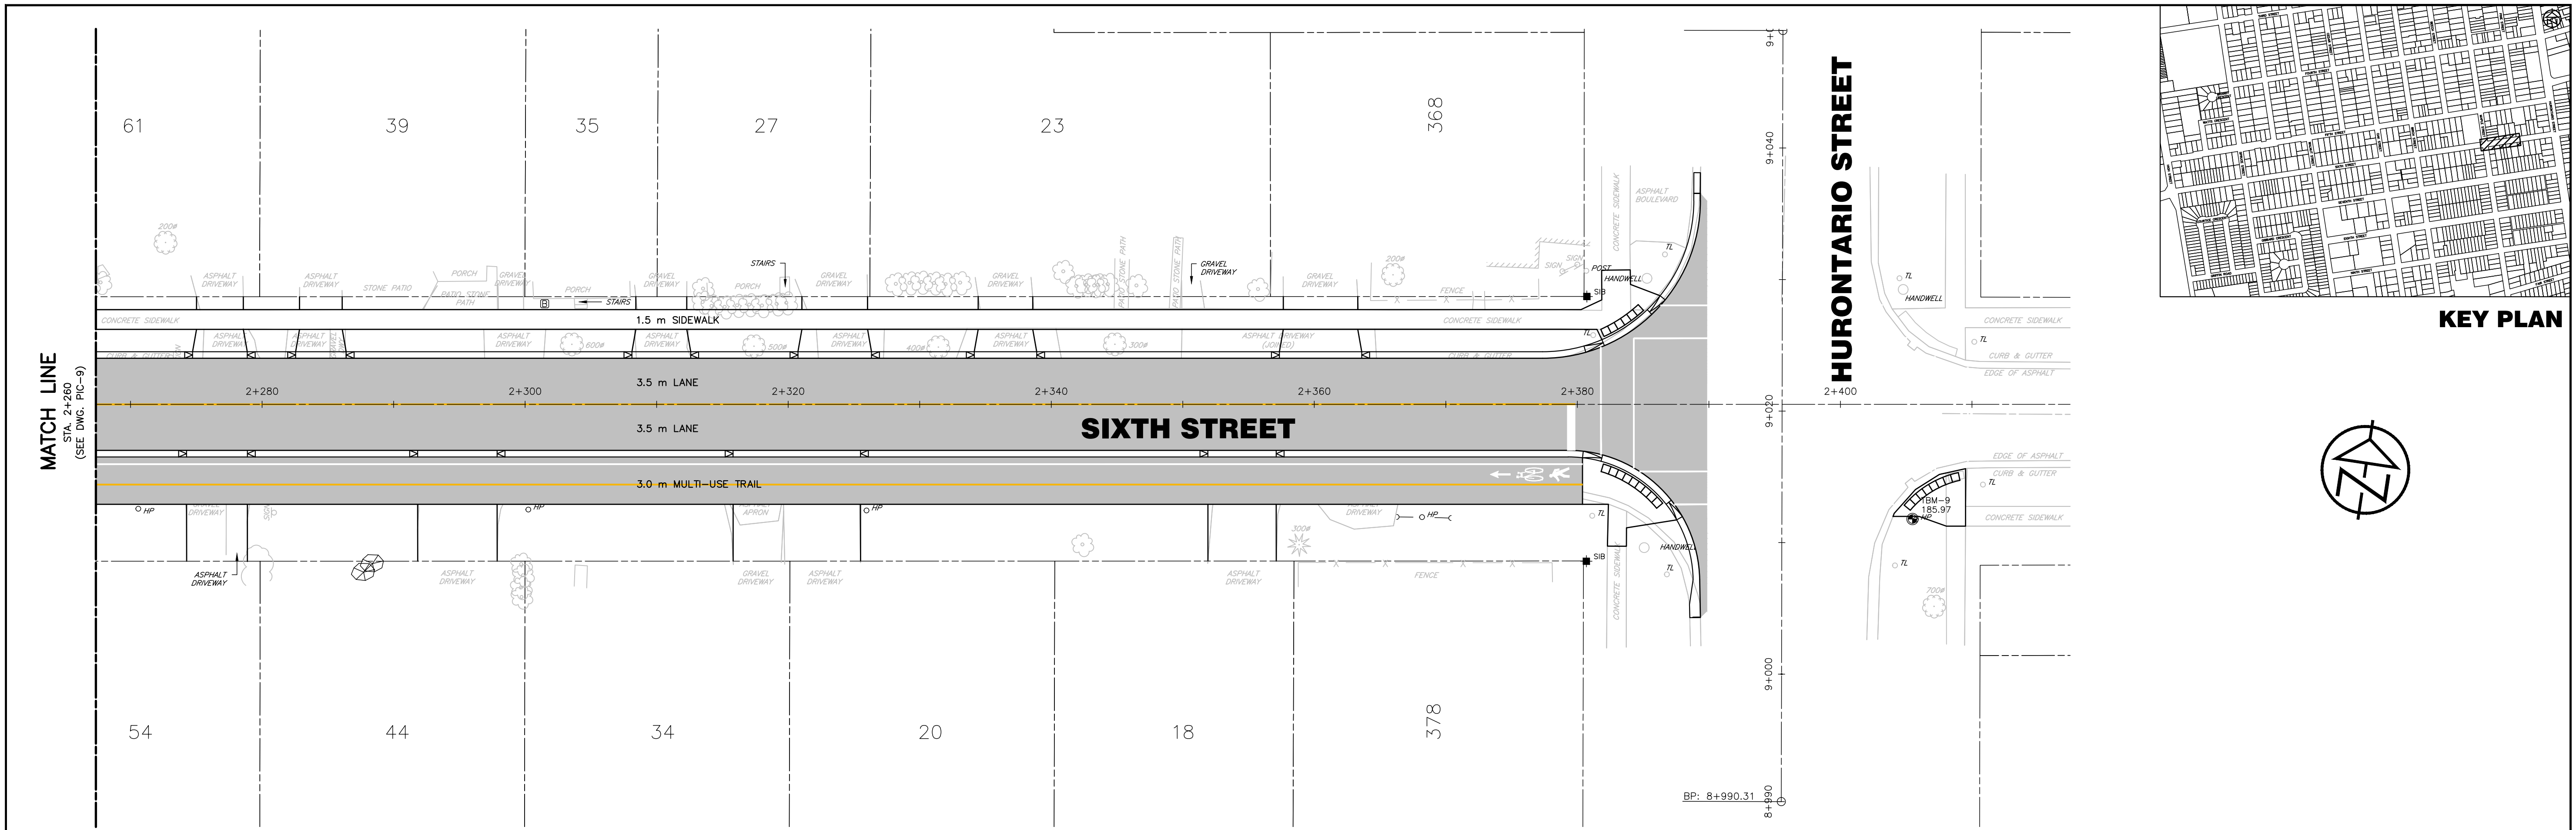

<p>DISCLAIMER AND COPYRIGHT</p> <p>CONTRACTOR MUST VERIFY ALL DIMENSIONS AND BE RESPONSIBLE FOR SAME. ANY DISCREPANCIES MUST BE REPORTED TO THE ENGINEER BEFORE COMMENCING WORK. DRAWINGS ARE NOT TO BE SCALED.</p> <p>TATHAM ENGINEERING LIMITED CLAIMS COPYRIGHT TO THIS DRAWING WHICH MAY NOT BE USED FOR ANY PURPOSE OTHER THAN THAT PROVIDED IN THE CONTRACT BETWEEN THE OWNER/CLIENT AND THE ENGINEER WITHOUT THE EXPRESS CONSENT OF TATHAM ENGINEERING LIMITED.</p>	<p>BENCHMARKS</p> <p>TBM1 - 188.53 NAIL IN HYDROPOLE ON SOUTHEAST CORNER OF HIGH STREET AND 6TH STREET</p> <p>TB2 - 188.01 NAIL IN NORTH FACE OF HYDRO POLE ON SOUTH SIDE OF ROAD IN FRONT OF 490 SIXTH STREET</p> <p>REVIEW IN-1 FOR THE FULL LIST OF TBMS</p>	<p>NOTES</p> <p>PIPE SIZES ARE IN MILLIMETRES UNLESS OTHERWISE INDICATED. ELEVATIONS ARE IN METRES UNLESS INDICATED. ALL DIMENSIONS, ELEVATIONS AND SIZES ARE IN METRIC UNITS UNLESS INDICATED.</p>	<p>No.</p>	<p>REVISION DESCRIPTION</p>	<p>DATE</p>	<p>ENGINEER STAMP</p> <p>PRELIMINARY</p>	<p>SIXTH STREET RECONSTRUCTION TOWN OF COLLINGWOOD</p> <p>PIC CONCEPT PLAN SIXTH STREET STA. 2+260 TO 2+410</p>	<p>TATHAM ENGINEERING</p>	<p>DESIGN: MJF</p>	<p>FILE: 122237</p>	<p>DWG:</p>
			<p>1.</p>	<p>UTILITY COORDINATION</p>	<p>MAR 2023</p>				<p>2.</p>	<p>PUBLIC INFORMATION CENTRE</p>	<p>MAY 2023</p>
								<p>CHECK: AEB</p>	<p>SCALE: 1:250</p>		