



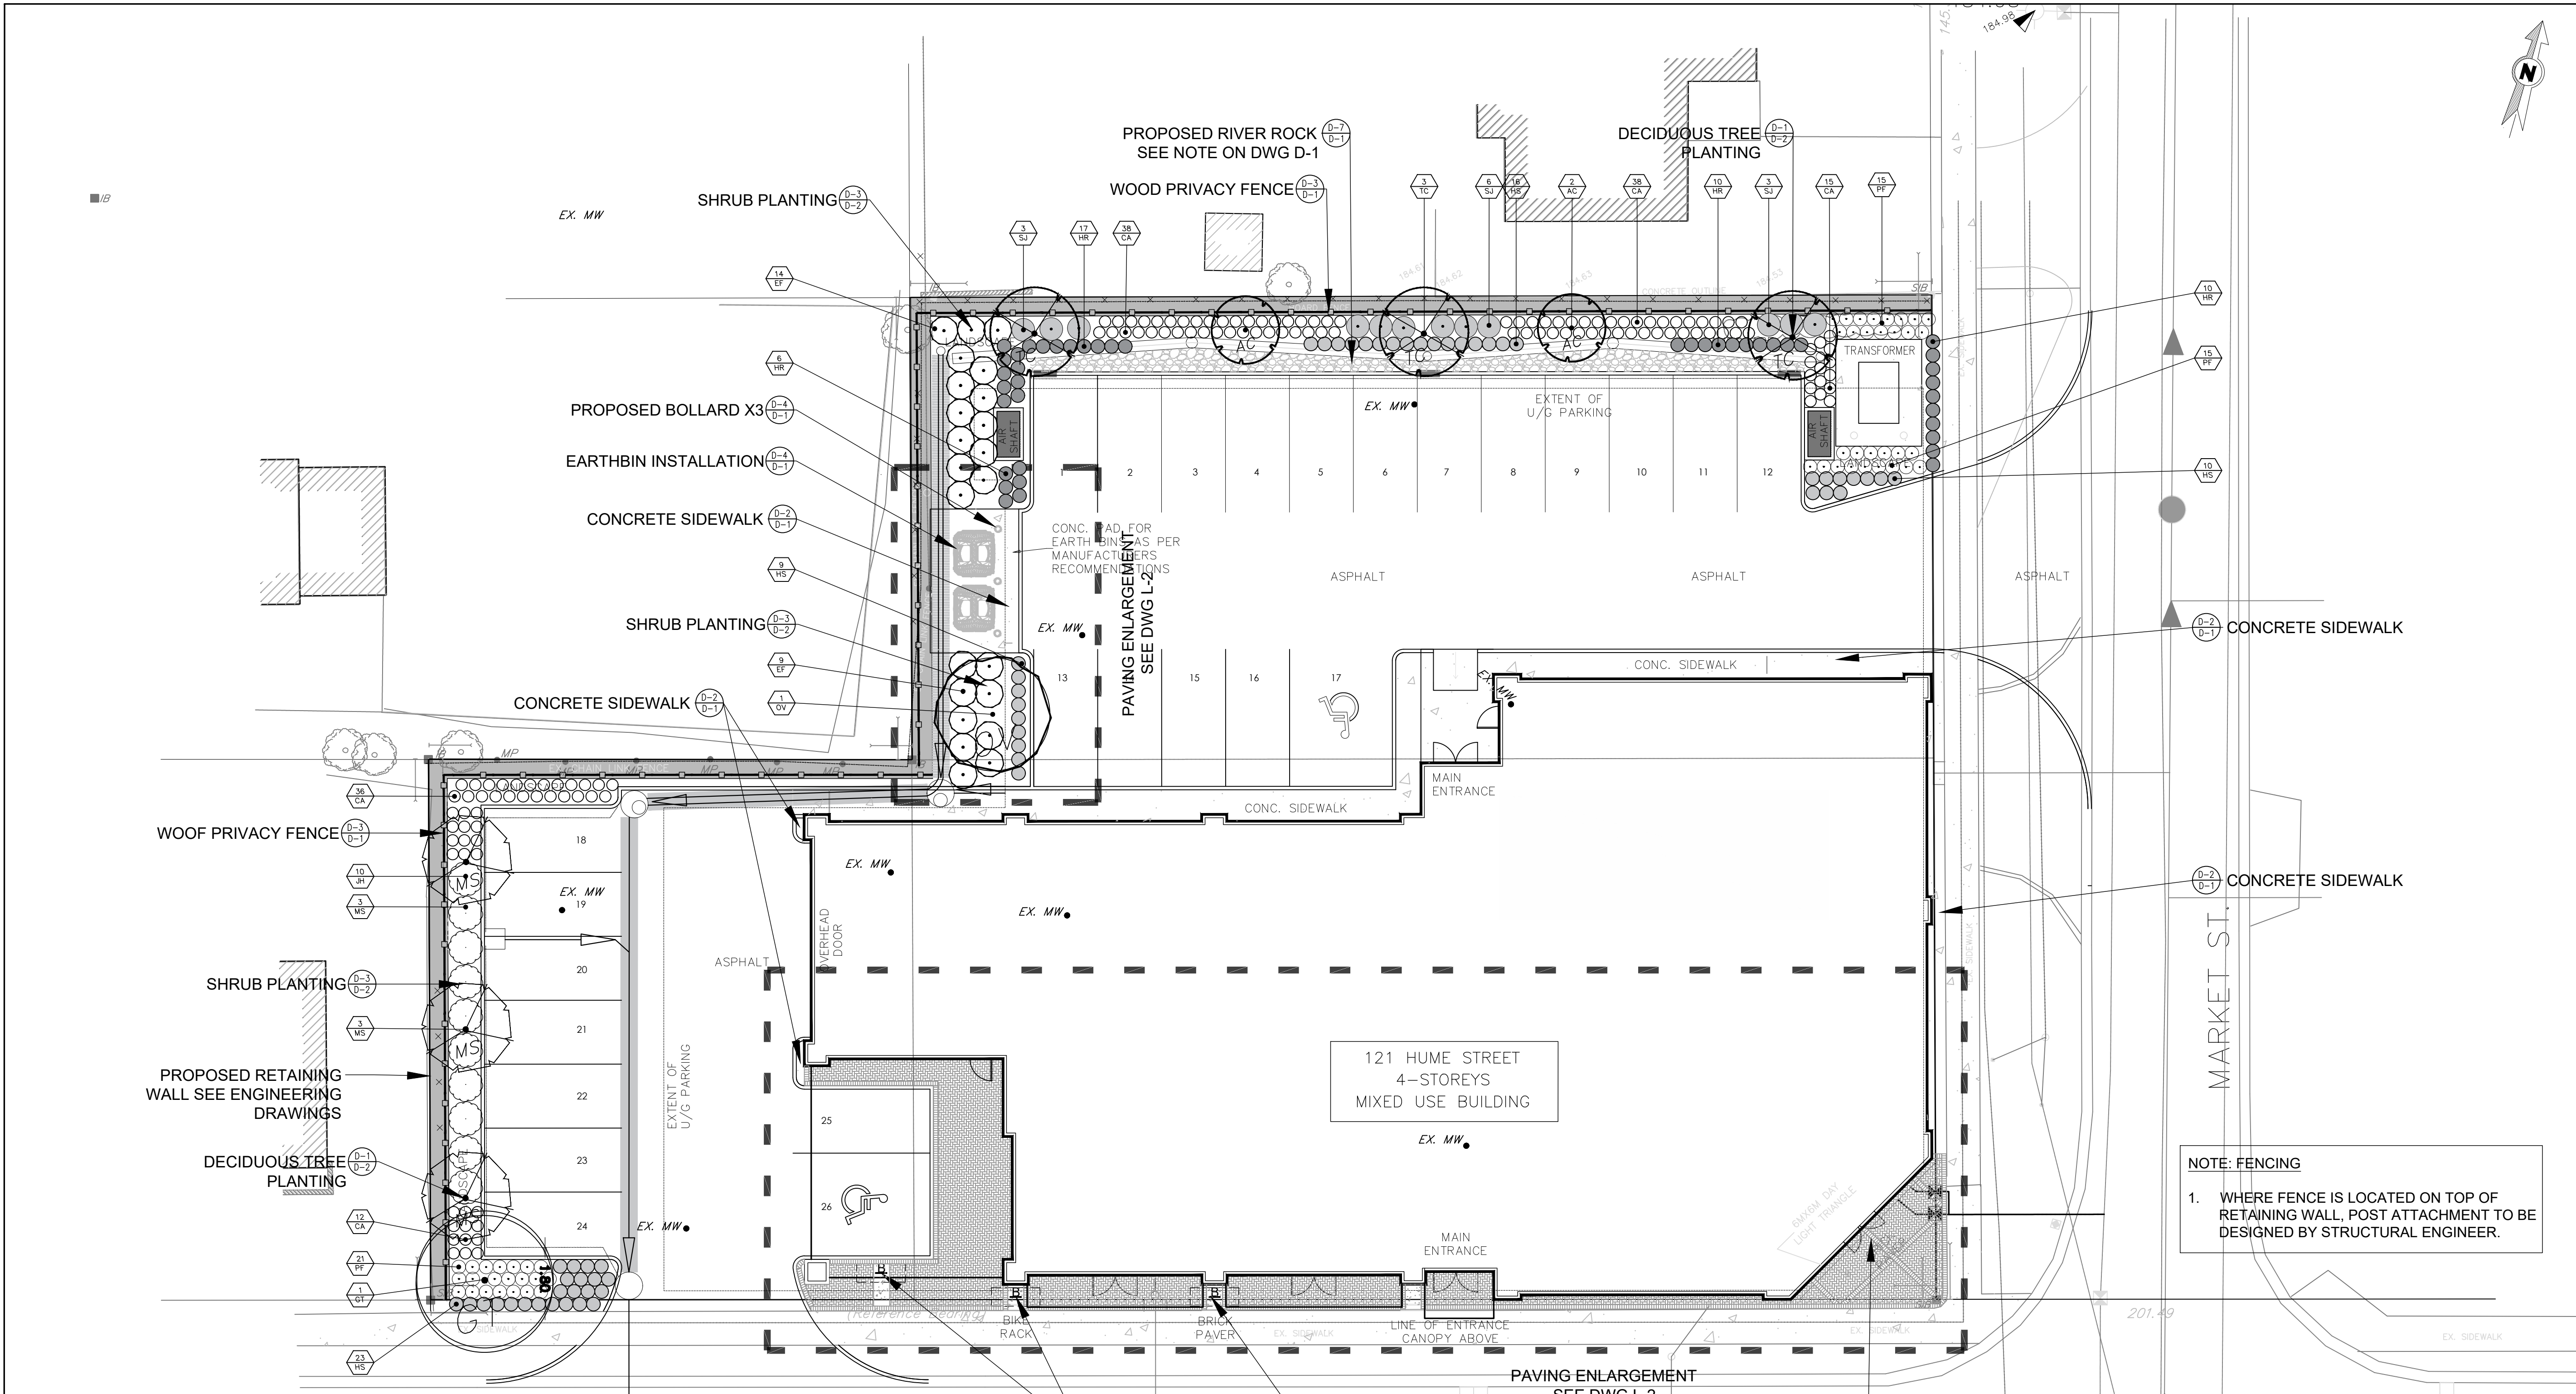

PLANT LIST - LANDSCAPE WORKS								
KEY	QTY	BOT. NAME	COM. NAME	CAL.	HT.	ROOT	SPACING	REMARKS
DECIDUOUS TREES								
		Gleditsia triacanthos var. inermis						
GT	1	'Streetkeeper'	Streetkeeper Gleditsia	50 mm		W.B.	As Shown	Full crown, strong leader
MS	3	Malus 'Sugar Tyme'	Sugar Tyme Crabapple	50 mm		W.B.	As Shown	Full crown, strong leader
OV	1	Ostrya virginiana	Ironwood	50 mm		W.B.	As Shown	Full crown, strong leader
TC	3	Tilia cordata 'Summer Spr	Summer Sprite Linden	50 mm		W.B.	As Shown	Full crown, strong leader
TOTAL	8							
SHRUBS								
AC	2	Amelanchier canadensis	Canadian Serviceberry		200cm	W.B.	As Shown	Clump form
EF	23	Euonymus fortunei 'Colo	Colorado Euonymus	50 cm		3 gal. pot	1	
JH	10	Juniperus horizontalis 'E Bar	Harbour Juniperus	50 cm		3 gal. pot	1.5 m	
PF	51	Potentilla fruticosa 'Pink	Pink Beauty Potentilla	50 cm		3 gal. pot	0.8	
SJ	12	Spirea japonica 'Flaming	Pink Beauty Potentilla	50 cm		3 gal. pot	As Shown	
TOTAL	98							
PERENNIALS / GRASSES								
CA	139	Calamagrostis acutiflora	Feather Reed Grass			1 gal. pot	0.6	
HR	43	Hemerocalis 'Ruby Stell	Ruby Stella Daylily			1 gal. pot	0.6	
HS	58	Hemerocalis 'Stella Supr	Stella Supreme Daylily			1 gal. pot	0.6	
TOTAL	240							
SUBSTITUTIONS TO BE APPROVE IN WRITING BY THE LANDSCAPE ARCHITECT								

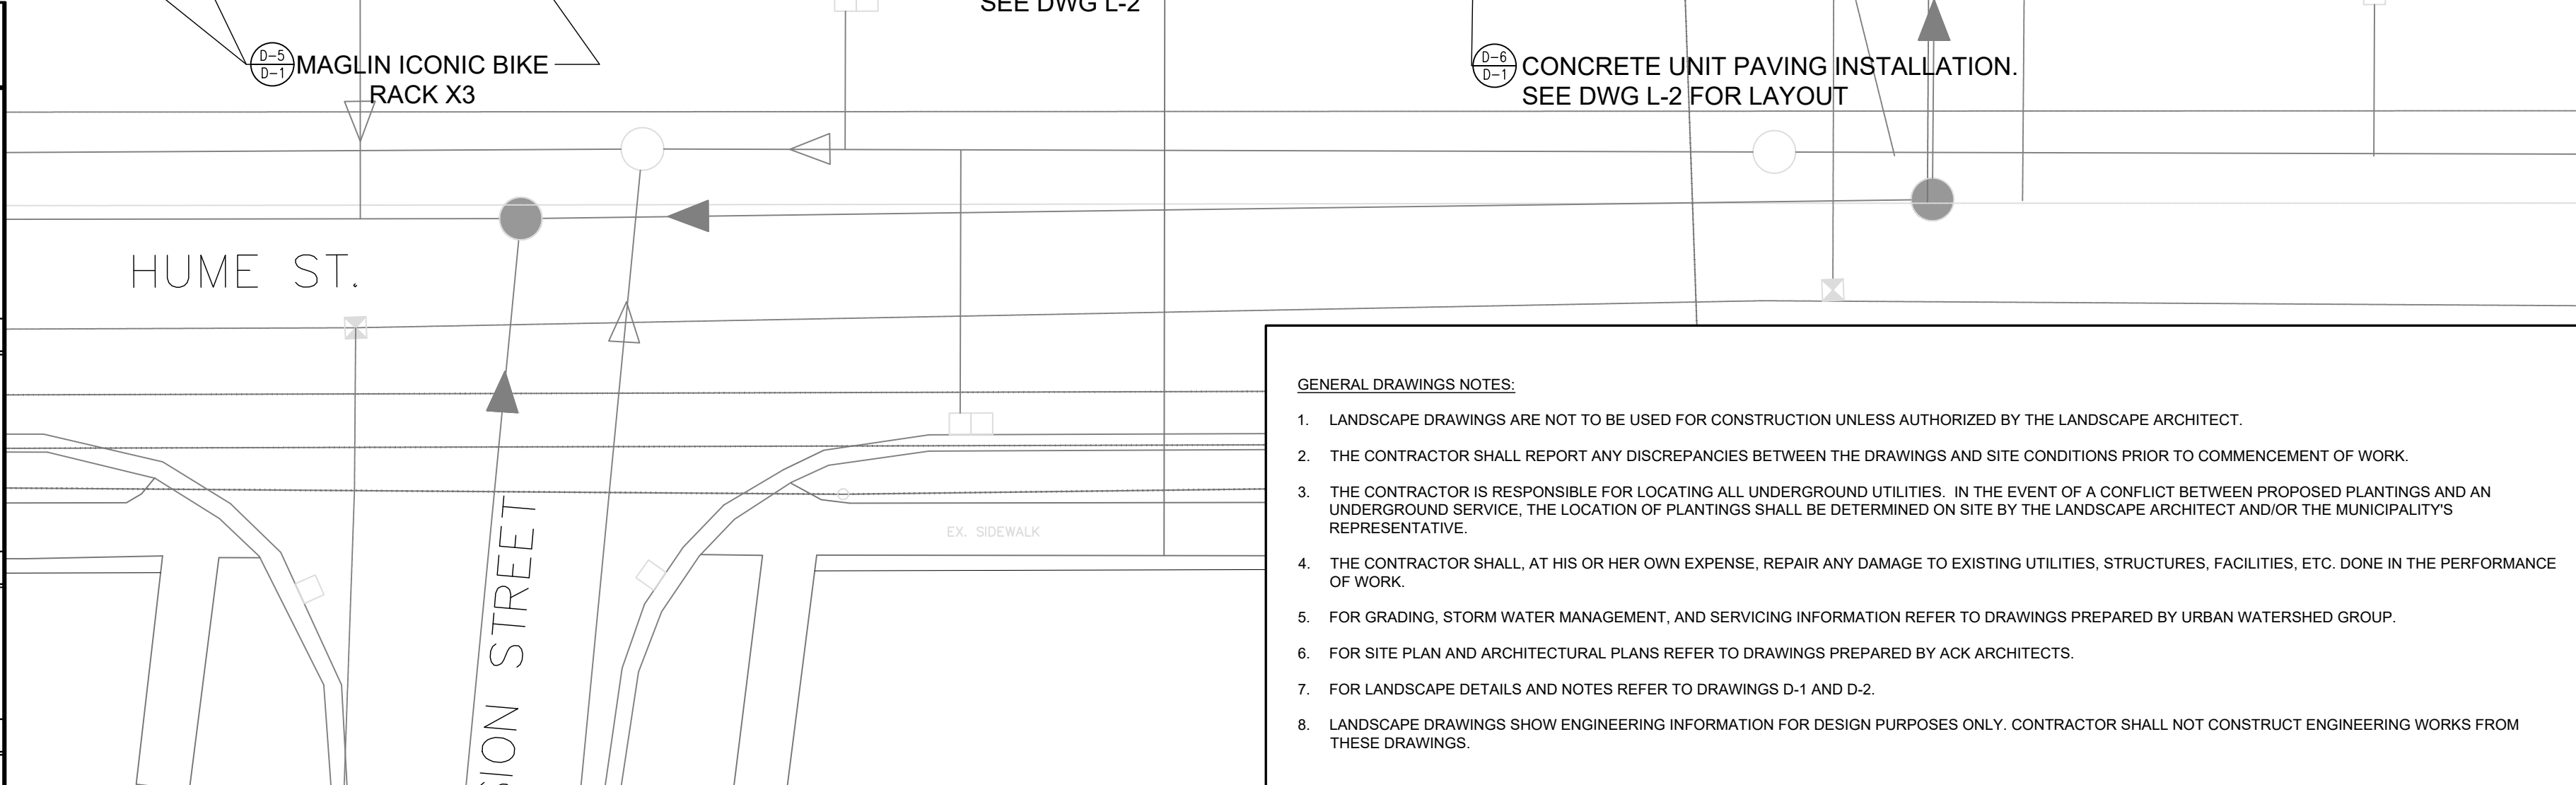

KEY PLAN:

LEGEND/ NOTES:

- EXISTING TREE
- PROPOSED SHRUB
- PROPOSED SMALL DECIDUOUS TREE
- PROPOSED PERENNIALS/GRASSES
- PROPOSED BIKE RACK
- PROPOSED BENCH
- PROPOSED BOLLARD
- PROPOSED PAVER EDGE RESTRAINT
- PROPOSED RIVER ROCK
- PROPOSED DECORATIVE PAVING WITH SOLDIER COURSE
- PROPOSED PRIVACY FENCE

CLIENT/ OWNER:

GREENLAND GROUP OF COMPANIES
120 HUME STREET
COLLINGWOOD, ON
L9Y 3M8

MUNICIPALITY:

TOWN OF COLLINGWOOD
87 HURONTARIO STREET
COLLINGWOOD, ON
L9Y 4H5

BENCHMARK(S):

COPYRIGHT:

THE DESIGNS, DRAWINGS, AND SPECIFICATIONS, AS INSTRUMENTS OF SERVICE, ARE THE PROPERTY OF GREENLAND INTERNATIONAL CONSULTING LTD. (GICL) ANY USE OR PUBLICATION, IN WHOLE OR IN PART, BY ANY METHOD, SHALL BE PROHIBITED, EXCEPT BY WRITTEN PERMISSION OF GICL. ANY VISUAL CONTACT WITH THE DOCUMENTS HEREIN, IN WHOLE OR IN PART, CONSTITUTES PRIMA FACIE EVIDENCE OF THESE RESTRICTIONS.

2010 GICL

CONSULTANT STAMP:

ASSOCIATION OF LANDSCAPE ARCHITECTS ONTARIO
J. Phillips
07-02-20
MEMBER

4	ISSUED FOR SUBMISSION	20-07-02	AJP
3	ISSUED FOR COORDINATION	20-06-25	RF
2	ISSUED FOR PRE-CONSULTATION SUBMISSION	19-12-20	RF
1	BASE SETUP	19-11-14	RF
NO.	REVISION	DATE	APPROVED

PROJECT:

MIXED USE DEVELOPMENT
121 HUME STREET, COLLINGWOOD

DRAWING TITLE:

LANDSCAPE PLAN

LANDSCAPE ARCHITECTURE

GREENLAND[®]
GREENLAND INTERNATIONAL CONSULTING LTD.
120 HUME ST., COLLINGWOOD, ON L9Y 1V5
PHONE: (705) 444-8805 FAX: (705) 444-8482

SCALE: 1:150

DESIGN: A.J.P. CHECK: A.J.P. DRAWN: R.E.F. DATE: 19-12-05

PROJECT NUMBER: 3979-G-19
DRAWING NUMBER: L-1

market paver

SIZES

4x8 Unit
Width: 100mm (3.94")
Length: 200mm (7.87")

COLORS

CARBON
IRON ORE
SANGRIA
SERENGETI

INFILL COLOUR

SPECIFICATIONS

Bundle Specifications						Per Section Specifications					
MARKET PAVES	Layers	Sq. Ft.	Lin. Ft.	Pieces	Weight	Sections	Sq. Ft.	Lin. Ft.	Pieces	Weight	
4x8 Unit	8	93	140	430	3033	6	15.5	23.5	72	506	

All Oaks Landscape products fully meet or exceed the latest version of CSA A231, ASTM C393, ASTM C1372 or ASTM C1702 as applicable to the specific product and area of sale.

To find a dealer nearest you please visit:
OAKSpavers.com
Or call us toll free at:
1.800.709.OAKS (6257) (Canada)
1.800.876.OAKS (6257) (USA)

Members of:
International Concrete Association (ICA)
International Concrete Institute (ICI)
International Concrete Union (ICU)

market paver

SIZES

4x8 Unit
Width: 100mm (3.94")
Length: 200mm (7.87")

COLORS

CARBON
IRON ORE
SANGRIA
SERENGETI

Soldier Course Colour

SPECIFICATIONS

Bundle Specifications						Per Section Specifications					
MARKET PAVES	Layers	Sq. Ft.	Lin. Ft.	Pieces	Weight	Sections	Sq. Ft.	Lin. Ft.	Pieces	Weight	
4x8 Unit	8	93	140	430	3033	6	15.5	23.5	72	506	

All Oaks Landscape products fully meet or exceed the latest version of CSA A231, ASTM C393, ASTM C1372 or ASTM C1702 as applicable to the specific product and area of sale.

To find a dealer nearest you please visit:
OAKSpavers.com
Or call us toll free at:
1.800.709.OAKS (6257) (Canada)
1.800.876.OAKS (6257) (USA)

Members of:
International Concrete Association (ICA)
International Concrete Institute (ICI)
International Concrete Union (ICU)

OAKS LANDSCAPE PRODUCTS
235 WANLESS DRIVE
BRAMPTON, ONTARIO L7A 1E9
TOLL FREE: 1-800-709-6257
www.oakspavers.com

SELECT DESIRED COLOR:
☐ CARBON
☐ IRON ORE
☐ SANGRIA
☒ SERENGETI

SELECT DESIRED STONE SIZE:
☒ 4 X 8 STONE
100MM X 200MM X 10MM
(3.94" X 7.87" X 2.78")

PATTERN LEGEND:
☒ 4 X 8 STONE

PATTERN A - HERRINGBONE
PATTERN B - HALF RUNNING BOND
PATTERN C - PARQUET

MANUFACTURER'S NOTE:
1. PAT FILES FOR EACH OF THESE PATTERNS ARE AVAILABLE AT oakspavers.com/resources/design-tools-gis/lines/about-pat-files
NOTES:
1. INSTALLATION TO BE COMPLETED IN ACCORDANCE WITH MANUFACTURER'S SPECIFICATIONS.
2. DO NOT SCALE DRAWING.
3. THIS DRAWING IS INTENDED FOR USE BY ARCHITECTS, ENGINEERS, CONTRACTORS, CONSULTANTS AND DESIGN PROFESSIONALS FOR PLANNING PURPOSES ONLY. THIS DRAWING MAY NOT BE USED FOR CONSTRUCTION.
4. ALL INFORMATION CONTAINED HEREIN WAS CURRENT AT THE TIME OF DEVELOPMENT BUT MUST BE REVIEWED AND APPROVED BY THE PRODUCT MANUFACTURER TO BE CONSIDERED ACCURATE.
5. CONTRACTOR'S NOTE FOR PRODUCT AND COMPANY INFORMATION VISIT www.OaksDetails.com/Info AND ENTER REFERENCE NUMBER: 200-02

PAVERS
PAVERS MARKET PAVES

PROTECTED BY COPYRIGHT ©2018 CADDETAILS.COM LTD.
REVISION DATE: 31/10/2018
CADetails.com


KEY PLAN:



LEGEND/ NOTES:

- EXISTING TREE
- PROPOSED BIKE RACK
- PROPOSED BENCH
- PROPOSED BOLLARD
- PROPOSED PAVER EDGE RESTRAINT
- PROPOSED RIVER ROCK
- PROPOSED DECORATIVE PAVING WITH SOLDIER COURSE
- PROPOSED PRIVACY FENCE

CLIENT/ OWNER:

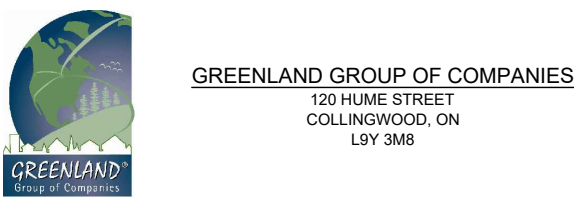

MUNICIPALITY:



BENCHMARK(S):

COPYRIGHT:

THE DESIGNS, DRAWINGS, AND SPECIFICATIONS, AS INSTRUMENTS OF SERVICE, ARE THE PROPERTY OF GREENLAND INTERNATIONAL CONSULTING LTD. (GICL) ANY USE OR PUBLICATION, IN WHOLE OR IN PART, BY ANY METHOD, SHALL BE PROHIBITED, EXCEPT BY WRITTEN PERMISSION OF GICL. ANY VISUAL CONTACT WITH THE DOCUMENTS HEREIN, IN WHOLE OR IN PART, CONSTITUTES PRIMA FACIE EVIDENCE OF THESE RESTRICTIONS.

©2010 GICL

CONSULTANT STAMP:



4	ISSUED FOR SUBMISSION	20-07-02	AJP
3	ISSUED FOR COORDINATION	20-06-25	RF
2	ISSUED FOR PRE-CONSULTATION SUBMISSION	19-12-20	RF
1	BASE SETUP	19-11-14	RF
NO.	REVISION	DATE	APPROVED

PROJECT:


MIXED USE DEVELOPMENT
121 HUME STREET, COLLINGWOOD

DRAWING TITLE:


PAVING LAYOUT PLAN



SCALE:	AS SHOWN	PROJECT NUMBER:	3979-G-19
DESIGN:	A.J.P.	CHECK:	A.J.P.
DRAWN:	R.E.F.	DATE:	19-12-05
		DRAWING NUMBER:	L-2

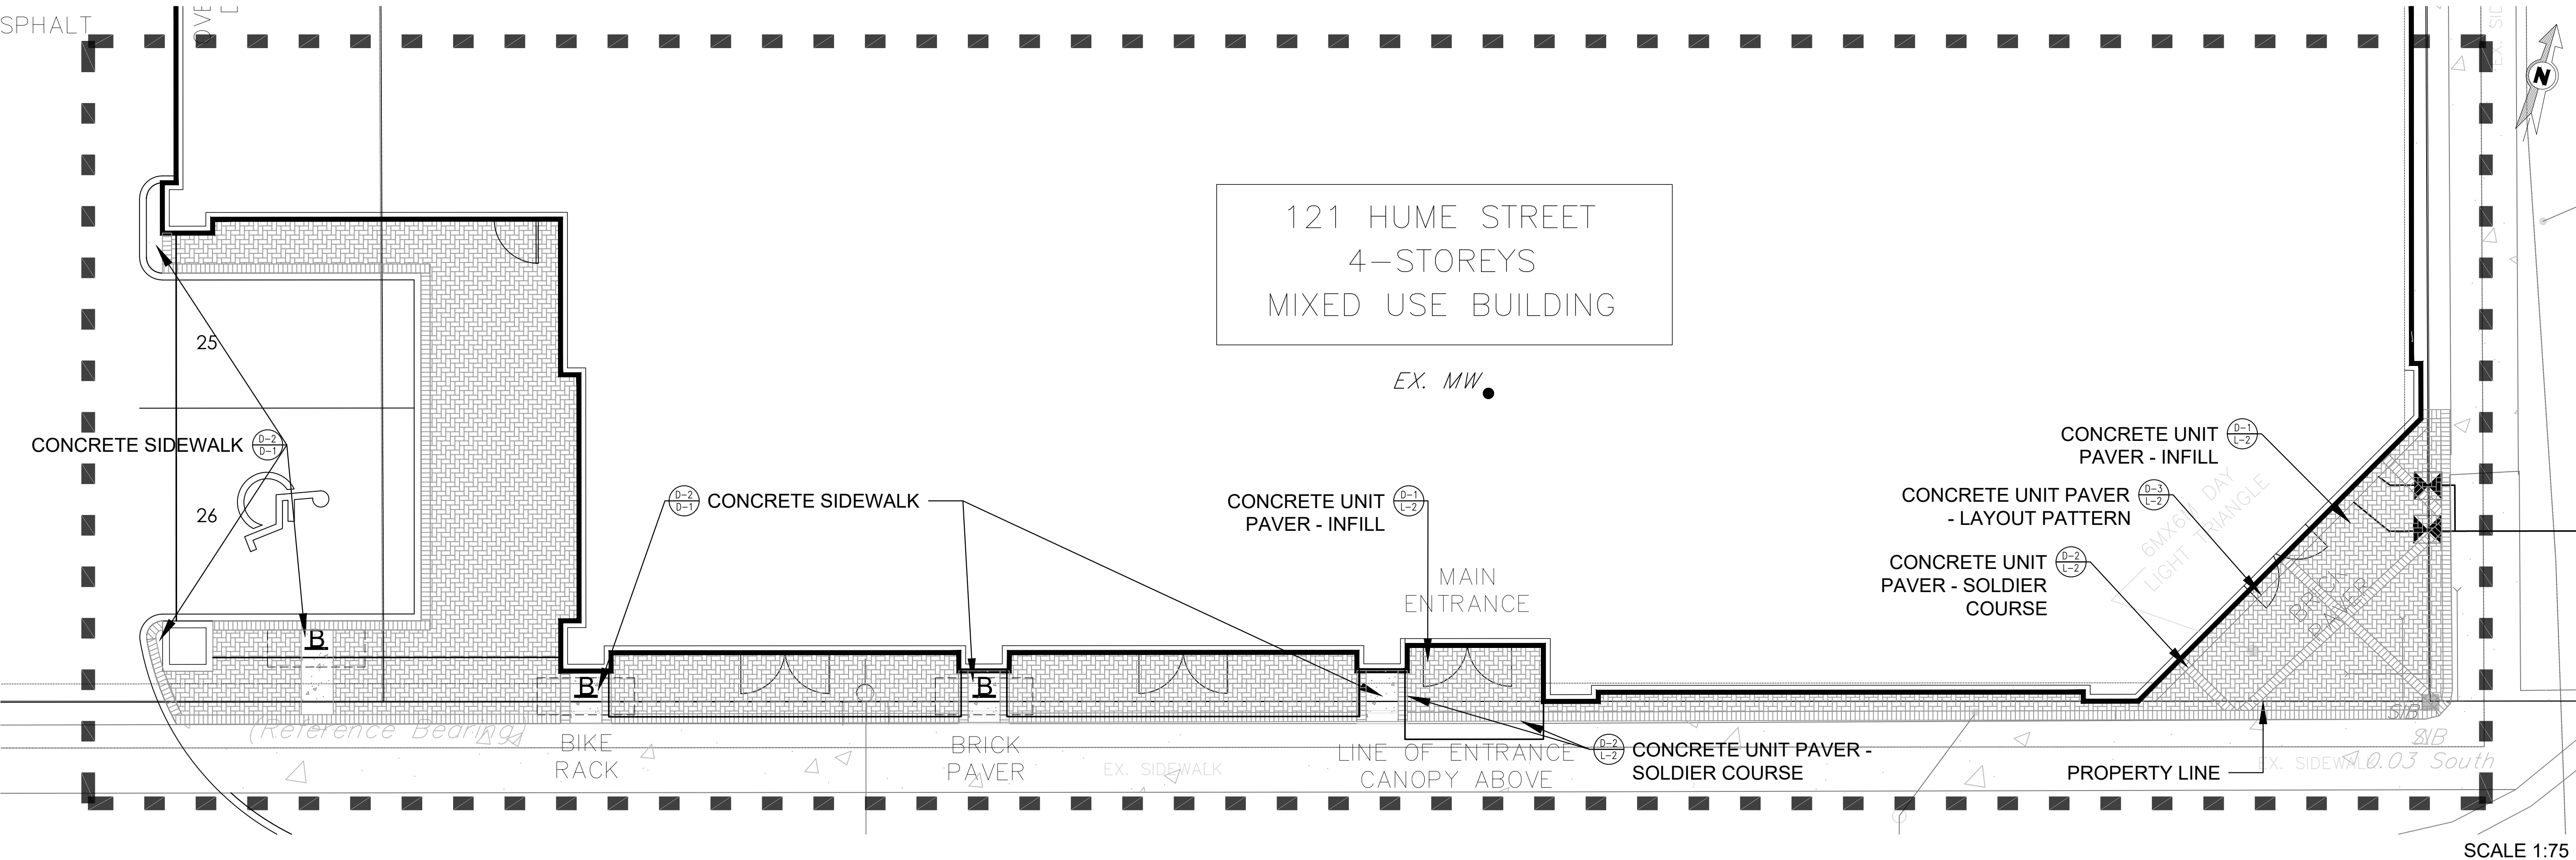

NO.	REVISION	APRD	DATE	TOWN OF COLLINGWOOD	APRD: EDH	DATE: JAN/03
1.	REVISED BASE ASPHALT TYPE	EDH	JUL/04	GENERAL - CONSTRUCTION NOTES	DRAWN:	SCALE: N/A
					STD. No.	122

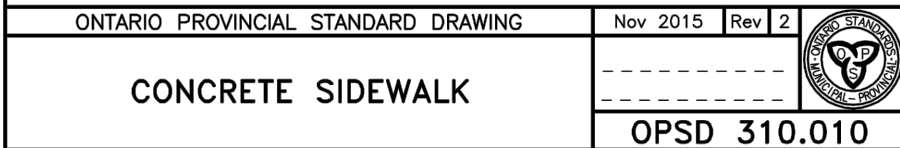

GREENLAND GROUP OF COMPANIES
120 HUME STREET
COLLINGWOOD, ON
L9Y 3M8

OWN OF COLLINGWOOD
7 HURONTARIO STREET
COLLINGWOOD, ON
L9Y 4H5

PROJECT:

MIXED USE DEVELOPMENT

121 HUME STREET, COLLINGWOOD

DETAILS



SCALE:		PROJECT NUMBER: 3979-G-19
DESIGN: A.J.P.	CHECK: A.J.P.	DRAWING NUMBER: D-1
DRAWN: R.E.F.	DATE: 19-12-05	

N.T.S.

The 2300 Series - Iconic Bike Rack is delivered in parts. Reference installation instructions for more information.




N.T.S.

D-6 CONCRETE UNIT PAVER INSTALLATION



N.T.S.

N.T.S.

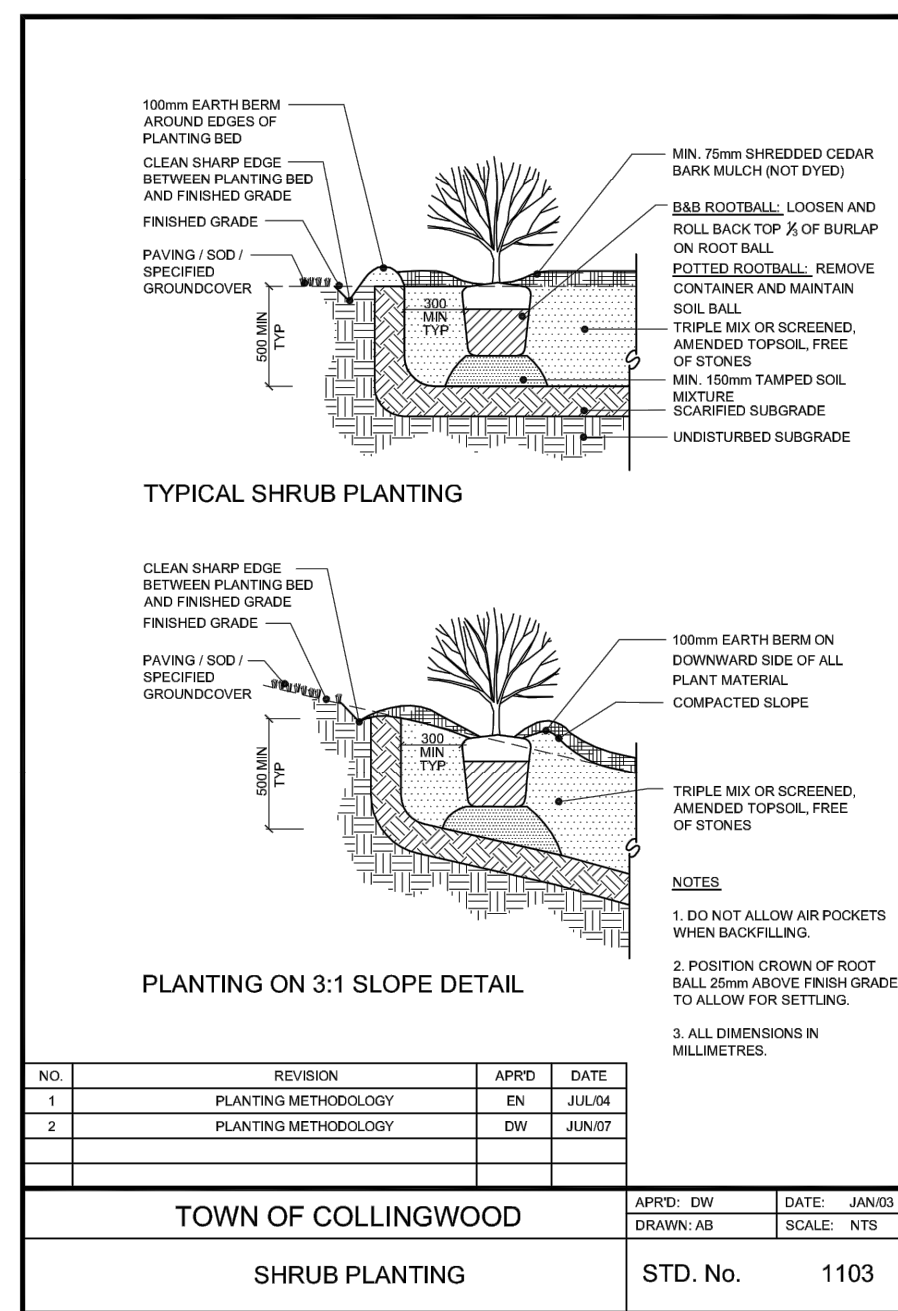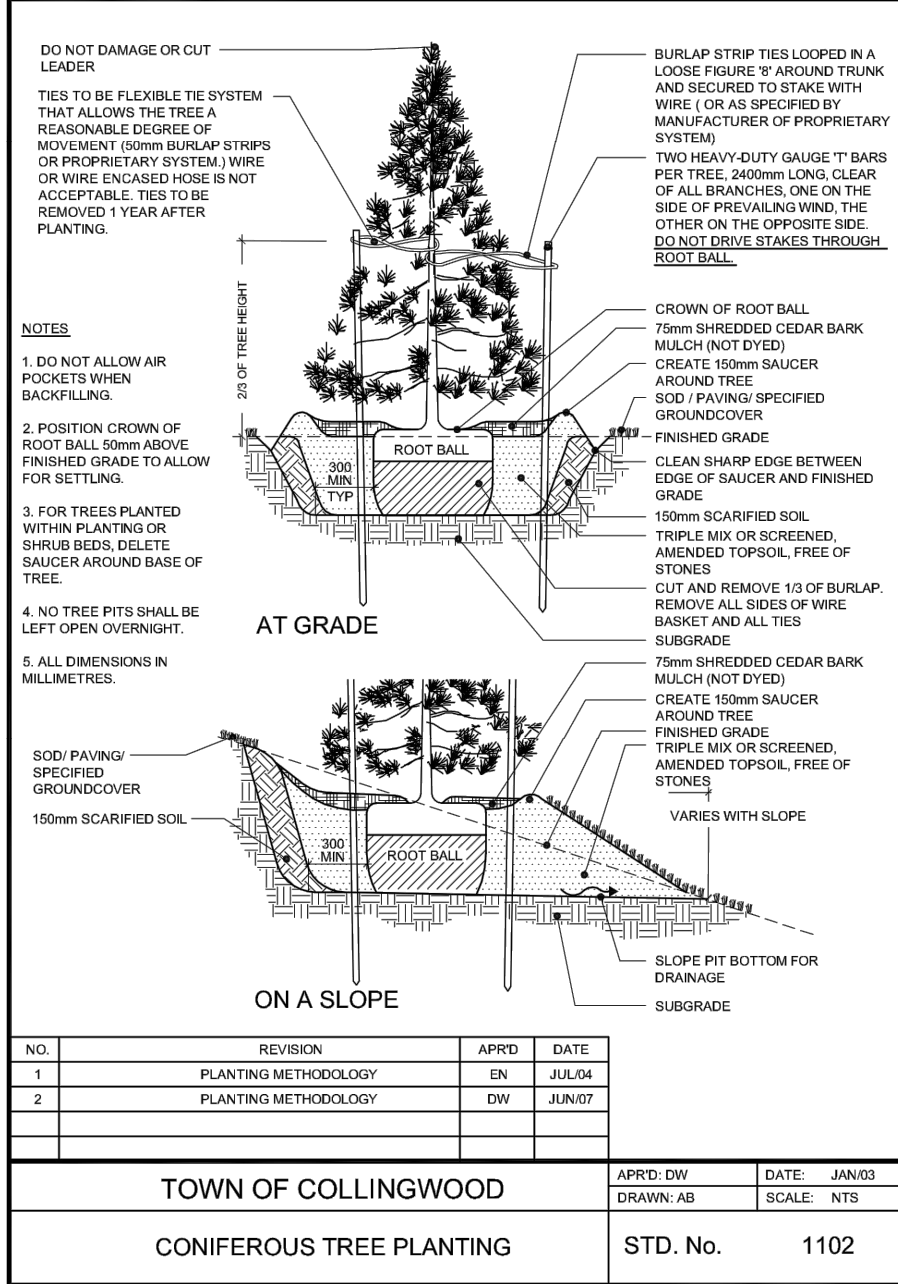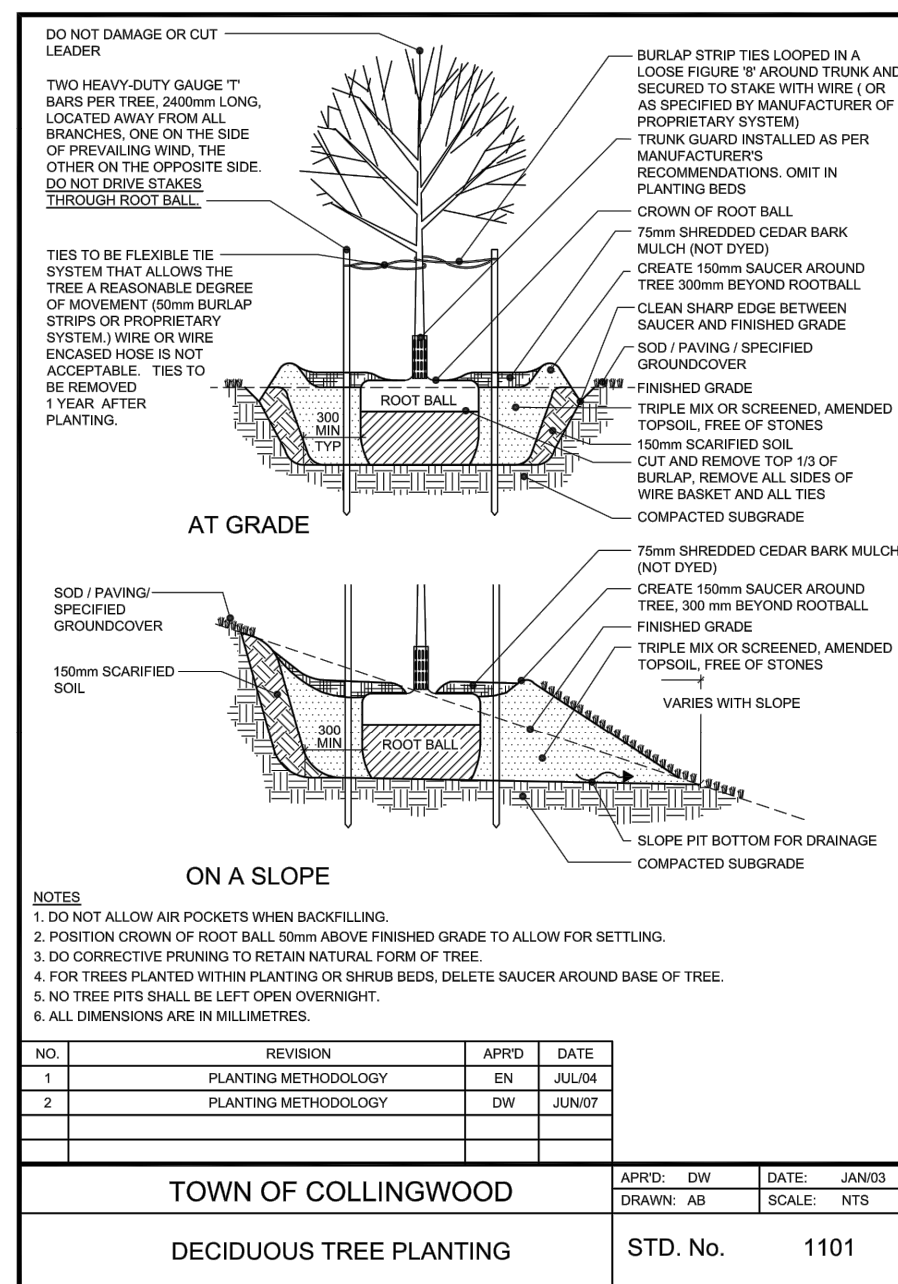


LEGEND/ NOTES:

CLIENT/ OWNER:



GREENLAND GROUP OF COMPANIES
120 HUME STREET
COLLINGWOOD, ON
L9Y 3M8

MUNICIPALITY:

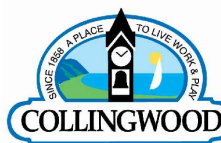

TOWN OF COLLINGWOOD
97 HURONTARIO STREET
COLLINGWOOD, ON
L9Y 4H5

COPYRIGHT:

THE DESIGNS, DRAWINGS, AND SPECIFICATIONS, AS INSTRUMENTS OF SERVICE, ARE THE PROPERTY OF GREENLAND INTERNATIONAL CONSULTING, LTD. (GICL) ANY USE OR PUBLICATION, IN WHOLE OR IN PART, BY ANY METHOD, SHALL BE PROHIBITED, EXCEPT BY WRITTEN PERMISSION OF GICL. ANY VISUAL CONTACT WITH THE DOCUMENTS HEREIN, IN WHOLE OR IN PART, CONSTITUTES PRIMA FACIE EVIDENCE OF THESE RESTRICTIONS.

4	ISSUED FOR SUBMISSION	20-07-02	AJP	
3	ISSUED FOR COORDINATION	20-06-25	RF	
2	ISSUED FOR PRE-CONSULTATION SUBMISSION	19-12-20	RF	
1	BASE SETUP	19-11-14	RF	
NO.	REVISION	DATE	APPROVED	

DRAWING TITLE:

DETAILS



GREENLAND®
GREENLAND INTERNATIONAL CONSULTING LTD.
120 HUME ST., COLLINGWOOD, ON L9Y 1V5
PHONE: (705) 444-8805 FAX: (705) 444-5482

SCALE:		PROJECT NUMBER:	3979-G-19
DESIGN: A.J.P.	CHECK: A.J.P.	DRAWING NUMBER:	D-2
DRAWN: R.E.F.	DATE: 19-12-05		