
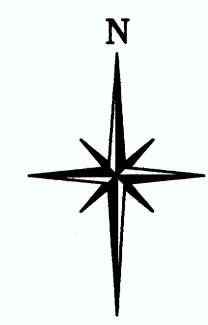


J:\200\281 - Huntingwood - Skelton Farm\2769\Cad\2769_201-204.dwg, 203, 7/22/2011 1:24:51 PM

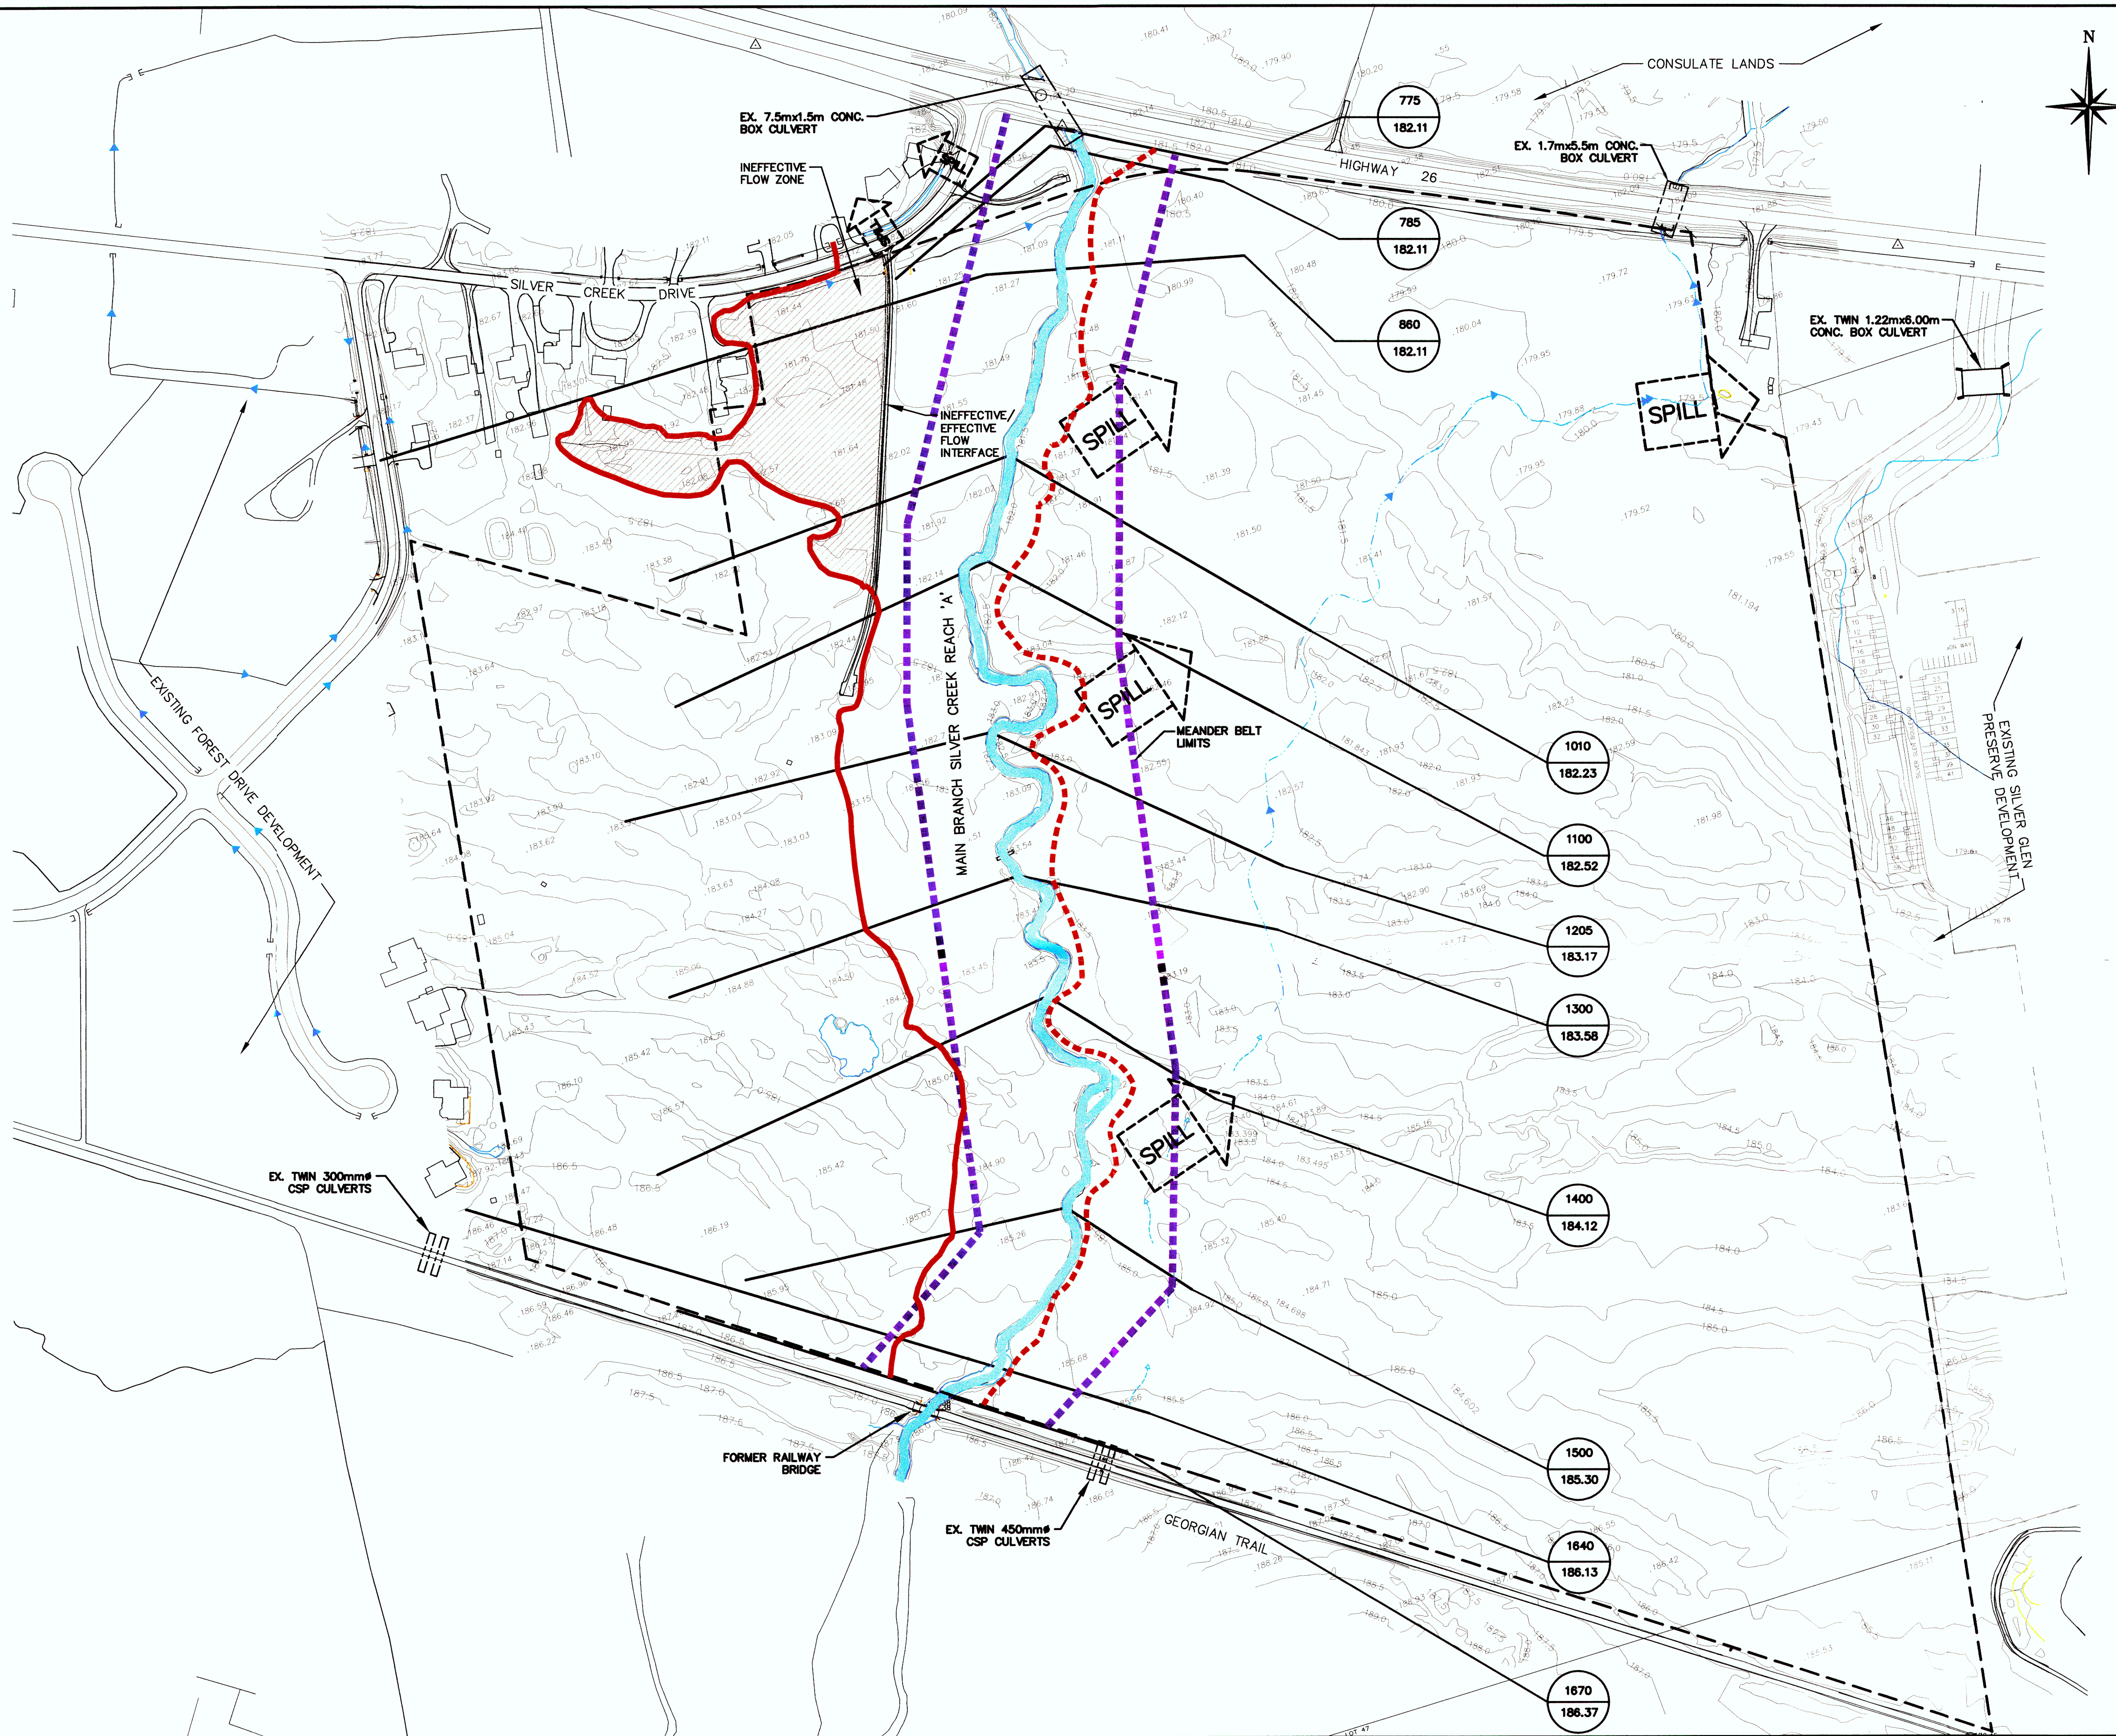

LEGEND



- 775 100.00 HEC-RAS SECTION ID
- REGIONAL W/S ELEVATION (m)
- REGIONAL FLOOD SPILL FLOW DIRECTION
- MEANDER BELT LIMITS
- REGIONAL FLOODPLAIN LIMITS
- SILVER CREEK FLOODWAY/ SPILL FLOW INTERFACE
- INEFFECTIVE FLOW ZONE
- HEC-RAS SECTIONS
- PROPERTY LIMITS
- SILVER CREEK WATERCOURSE
- EXISTING INTERMITTENT DRAINAGE CHANNEL
- EXISTING CONTOUR (0.5m INTERVAL)
- EXISTING INTERMITTENT DITCH AS OBSERVED DURING FIELD SITE WALK (FEB 2009)

NOTE:
CONTOURS GENERATED BY FIRST BASE SOLUTIONS
(AIR PHOTO 2008)

1. THIS DRAWING IS THE EXCLUSIVE PROPERTY OF C.F. CROZIER & ASSOCIATES INC. AND THE REPRODUCTION OF ANY PART WITHOUT PRIOR WRITTEN CONSENT OF THIS OFFICE IS STRICTLY PROHIBITED.
2. THE CONTRACTOR SHALL VERIFY ALL DIMENSIONS, LEVELS, AND DATUMS ON SITE AND REPORT ANY DISCREPANCIES OR OMISSIONS TO THIS OFFICE PRIOR TO CONSTRUCTION.
3. THIS DRAWING IS TO BE READ AND UNDERSTOOD IN CONJUNCTION WITH ALL OTHER PLANS AND DOCUMENTS APPLICABLE TO THIS PROJECT.
4. DO NOT SCALE THE DRAWINGS.
5. ALL EXISTING UNDERGROUND UTILITIES TO BE VERIFIED IN THE FIELD BY THE CONTRACTOR PRIOR TO CONSTRUCTION.

Town

No.	ISSUE / REVISION	DATE: MM/DD/YYYY
0	FUNCTIONAL SERVICING AND SWM REPORT	01/24/2011
1	REVISED PER NVCA COMMENTS	07/22/2011

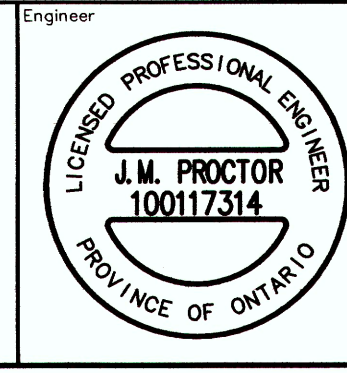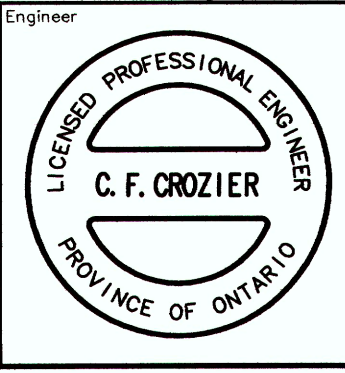

Project

Drawing

HUNTINGWOOD DEVELOPMENTS
TOWN OF COLLINGWOOD

EXISTING CONDITIONS
NATURAL HAZARD LIMITS PLAN

CROZIER & ASSOCIATES
Consulting Engineers

110 PINE STREET,
COLLINGWOOD, ON L9Y 2N9
705 446-3510 T
705 446-3520 F
WWW.CFCROZIER.CA
INFO@CFCROZIER.CA

Drawn By J.O. Design By J.P. Project **281-2769**

Scale 1:2000 Date 01/17/2011 Check By N.M./C.F.C. Drawing **Fig. 3**