



1 LONGITUDINAL SITE SECTION
 1 : 150

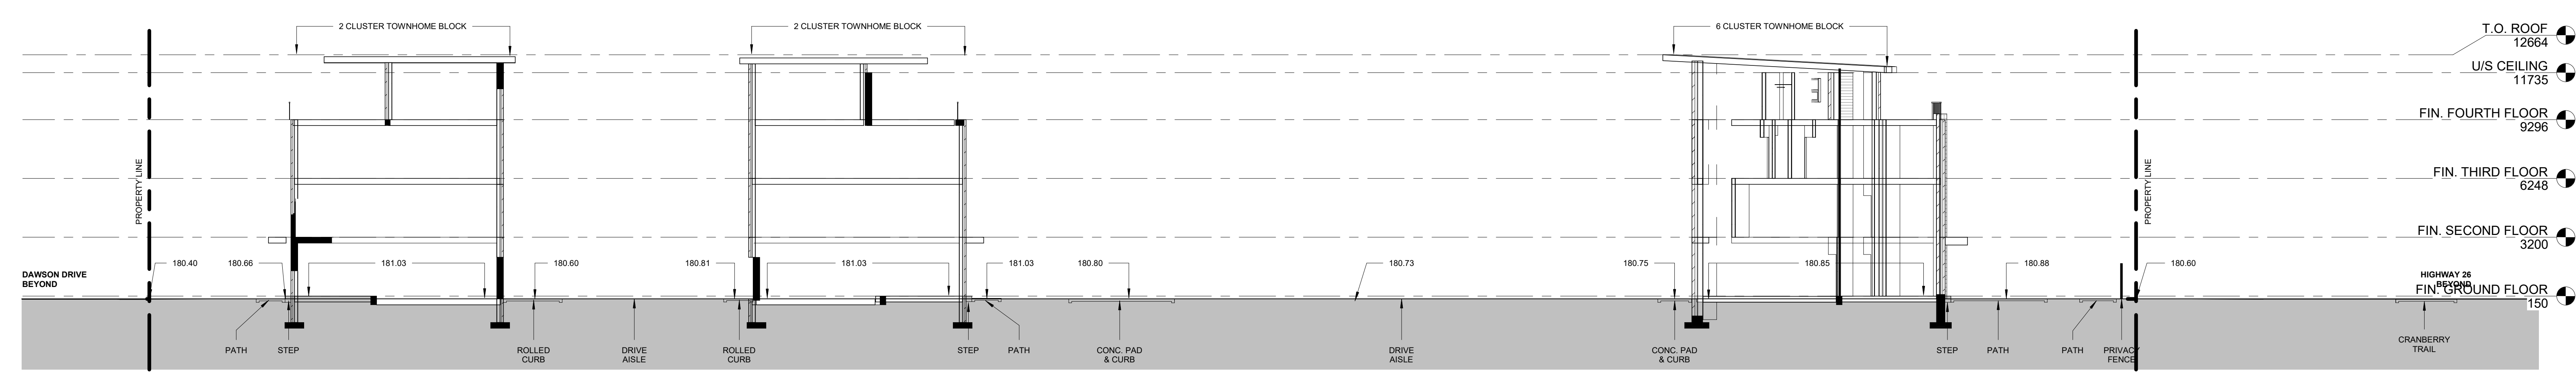

2 TRANSVERSE SITE SECTION
 1 : 150

Copyright © 2025 Organica Studio + Inc. All rights reserved. This drawing is the property of Organica Studio + Inc. and is not to be reproduced, stored in a retrieval system, or transmitted in any form or by any means, electronic, mechanical, photocopying, recording, or by any information storage and retrieval system, without the prior written permission of Organica Studio + Inc. The client hereby grants Organica Studio + Inc. a non-exclusive license to use this drawing for the project described herein. This drawing is not to be used for any other project without the prior written permission of Organica Studio + Inc. The client hereby grants Organica Studio + Inc. a non-exclusive license to use this drawing for the project described herein. This drawing is not to be used for any other project without the prior written permission of Organica Studio + Inc.

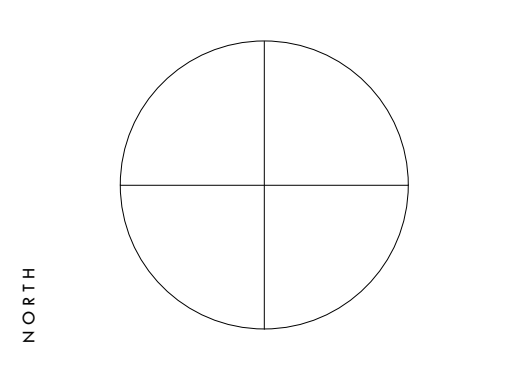

STAMP

NO.	DESCRIPTION	DATE
1	ISSUED FOR PERMITS	2025.03.18
2	ISSUED FOR PERMITS	2025.03.18
3	ISSUED FOR PERMITS	2025.03.18

SITE SECTIONS
 THE TERRAZZO

Dawson Drive, Collingwood ON

SCALE 1 : 150
 DATE 2025-03-26 11:50:33 AM
 DRAWN JNL
 CHECKED J.C.
 PROJECT NUMBER 21019

SHEET
A101.0